
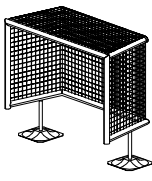
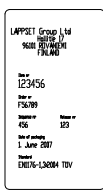
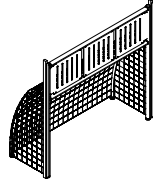
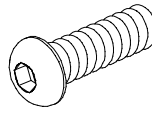
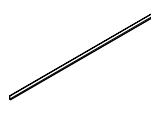
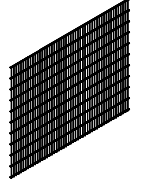
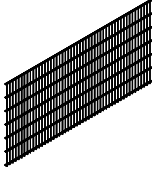







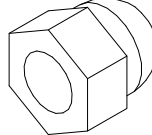
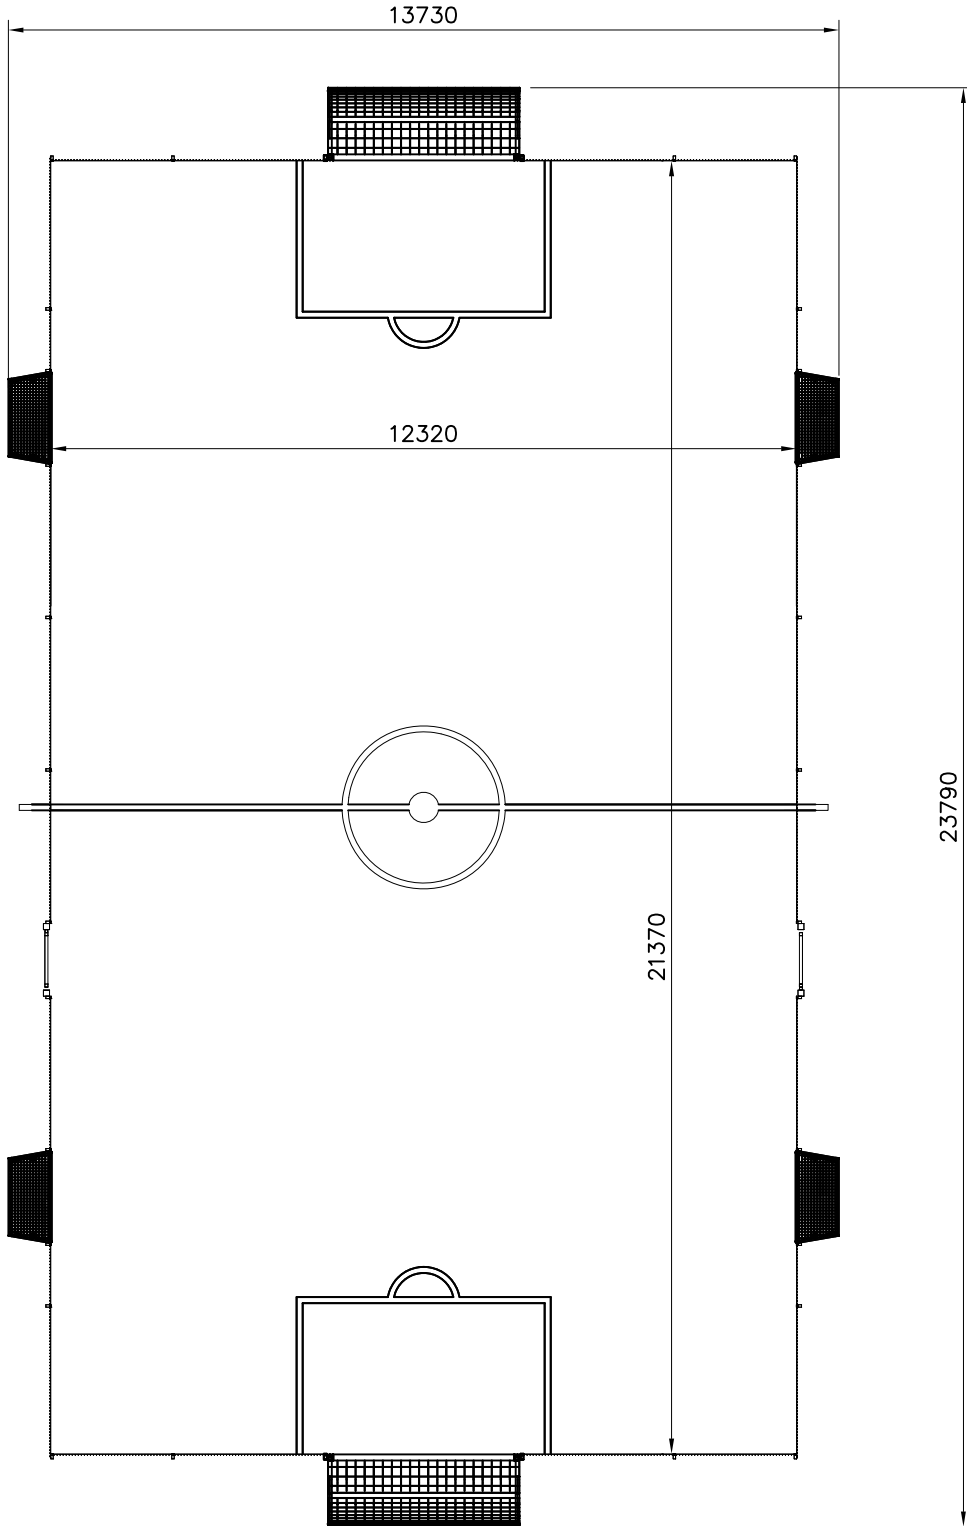
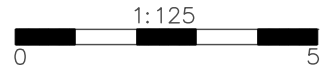



DATE: 18.11.2024

080950  4 90x50	PCS 4	702341  1 90x50	PCS 1	707254  2 90x50	PCS 2	905827  32 M8x20	PCS 32	907023  4 12x30x1556	PCS 4	907349  8 2030x2500	PCS 8
907350  14 1230x2500	PCS 14	907351  10 1030x2500	PCS 10	907357  8 50x70x3800	PCS 8	907359  20 40x60x1700	PCS 20	907650  2 1230x1000	PCS 2	907654  4 3x25x1556	PCS 4
907730  28 30x16x9	PCS 28	907731  28 Ø5,5x19	PCS 28	909256  32 Ø16/8.4	PCS 32	909633  32 M8	PCS 32		PCS		PCS
	PCS		PCS		PCS		PCS		PCS		PCS
	PCS		PCS		PCS		PCS		PCS		PCS
	PCS		PCS		PCS		PCS		PCS		PCS
	PCS		PCS		PCS		PCS		PCS		PCS

Area size 264 m2

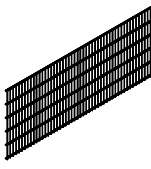

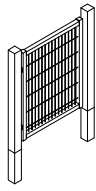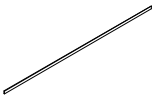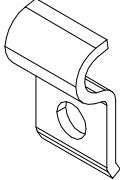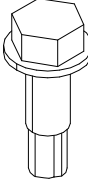1:150

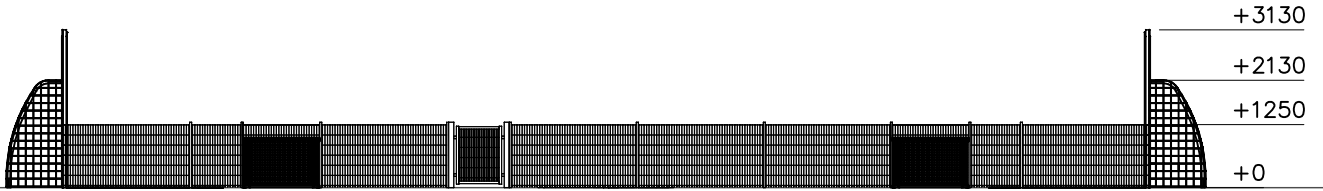

1:100

