



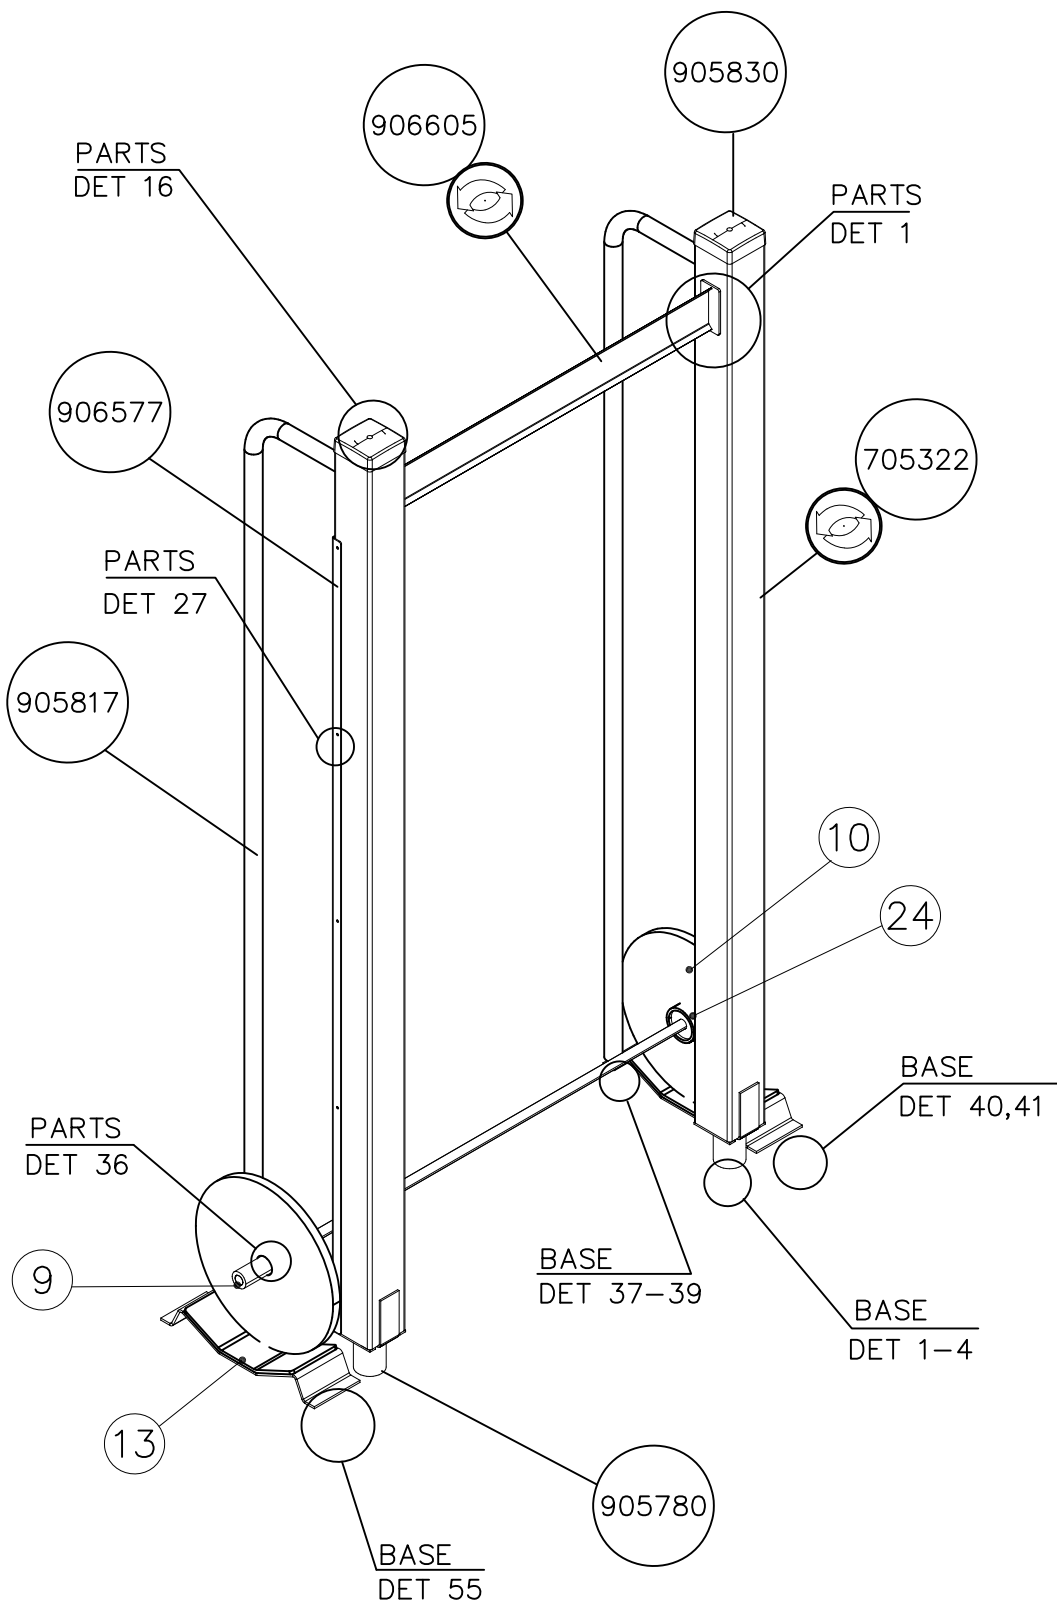


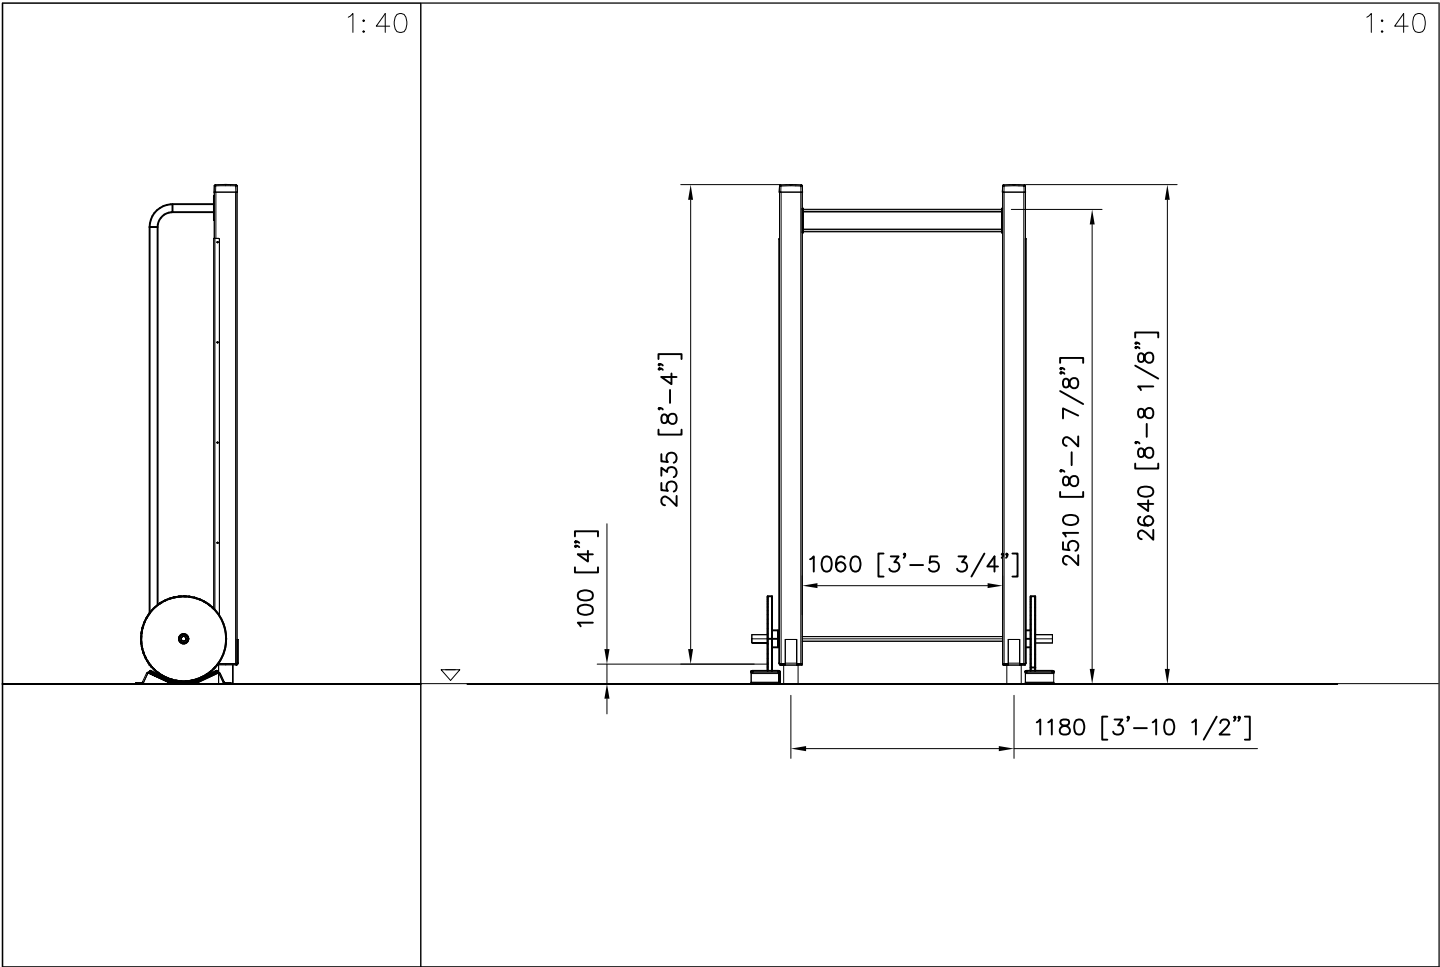











Area of Movement 14.3 m2
Training Space 3.8 m2
Max Falling Height 0 mm




ALL AREAS AND FALLING HEIGHT
ACCORDING TO EN 16630








1: 40

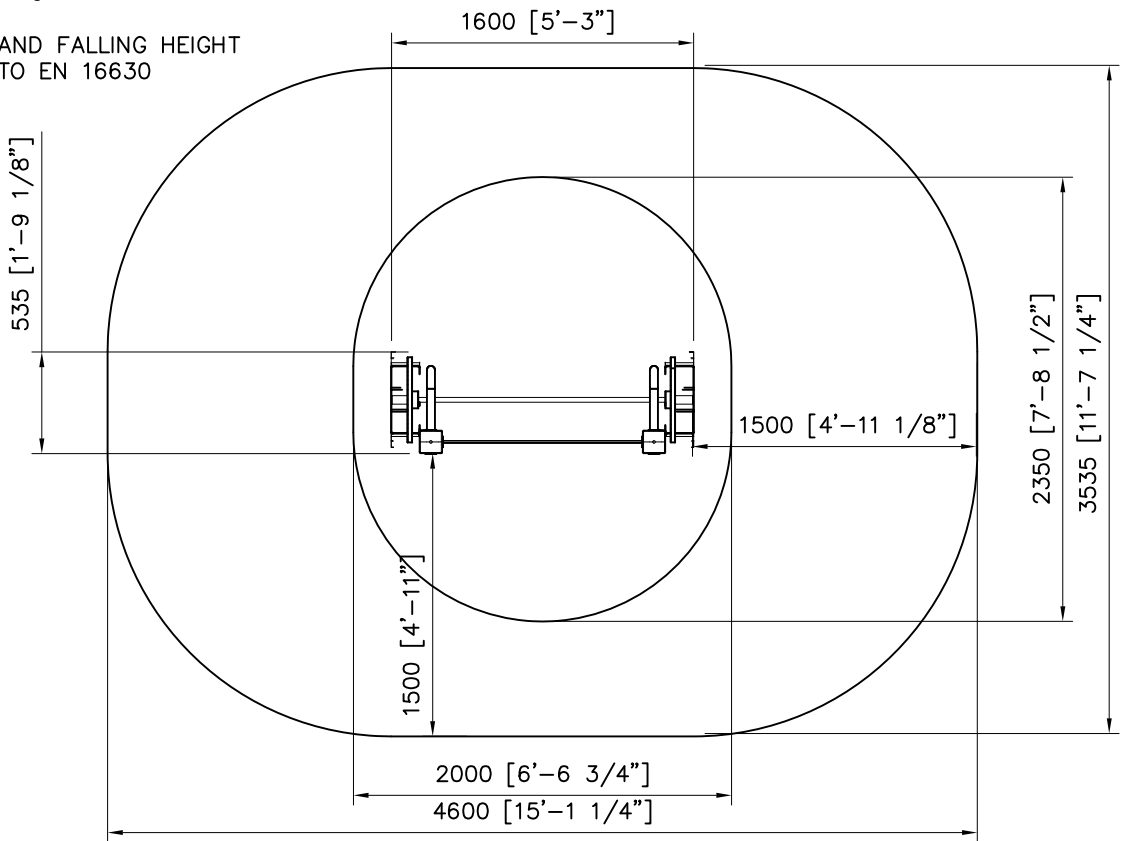

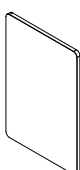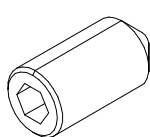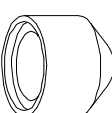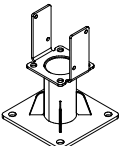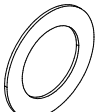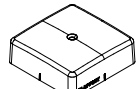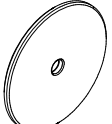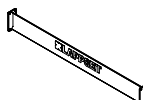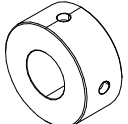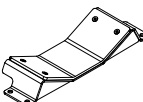


① 706020 PCS 1 	② 909500 PCS 4  M10x20
③ 980114 PCS 4  Ø4x20	④ 904450 PCS 8  M16x170
⑤ 905104 PCS 8  M10	⑥ 905780 PCS 2  120x120x150
⑦ 906770 PCS 4  Ø74/48x2	⑧ 905830 PCS 2  123x123x40
⑨ 906637 PCS 1  L=1590	⑩ 906601 PCS 2  Ø450 5kg
⑪ 906605 PCS 1  L=1060	⑫ 908976 PCS 2  Ø98/45x44
⑬ 705542 PCS 2 	⑭ 980104 PCS 2  Ø5x90
⑮ 909628 PCS 16  M10x100	

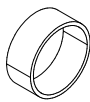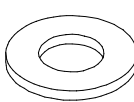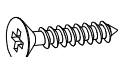
⑰ 980123 PCS 24  Ø7x60	⑱ 906642 PCS 2  Ø50/45x20	⑲ 909256 PCS 24  Ø16/8.4	㉑ 905817 PCS 2  2626X386X60
⑳ 980129 PCS 20  Ø5x35	㉒ 906577 PCS 2  30x30x3x2250	㉓ 907560 PCS 2  Ø90/46-33	

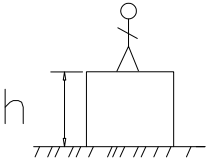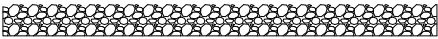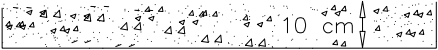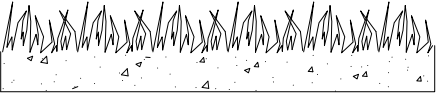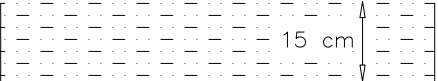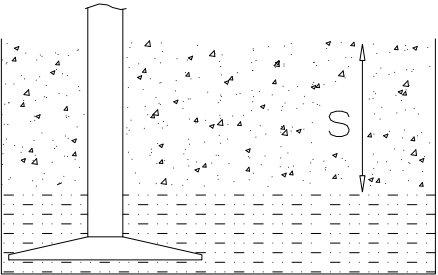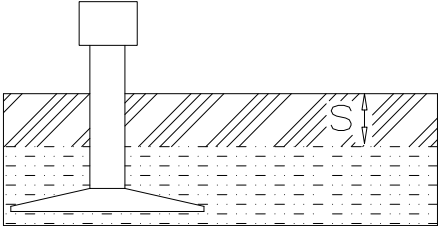		
$h < 600$ Without movement and therefore without Impact Area	Totally hard surfaces. Note. Lappset does <u>not recommend</u> totally hard surfaces at all.	E.g. concrete or asphalt 
$h < 600$ With movement e.g. rocking	Materials with very limited impact attenuating properties.	E.g. wood 
$h < 1000$	Materials with significant impact attenuating properties.	fine gravel 0–8 mm  grass  unsorted sand 
$h < 3000$	Loose fill material E.g. sand/gravel 0,25...8 mm D60/D10<3,0 Woodchips 5...30 mm bark 20...80 mm	 $\underline{S}$ 30 cm 40 cm $\underline{h}$ < 2,0 m < 3,0 m
	Syntethic granulates $\underline{S}$ $\underline{h}$ 40 mm ~> 1,2...1,3 m 50 mm ~> 1,5...1,7 m 60 mm ~> 1,8...2,0 m 70 mm ~> 2,1...2,5 m Note. For accurate values, see manufacturer's instructions.	

REMOVE SAFETY SURFACE/SAND/GRAVEL
TO CHECK FOUNDATION

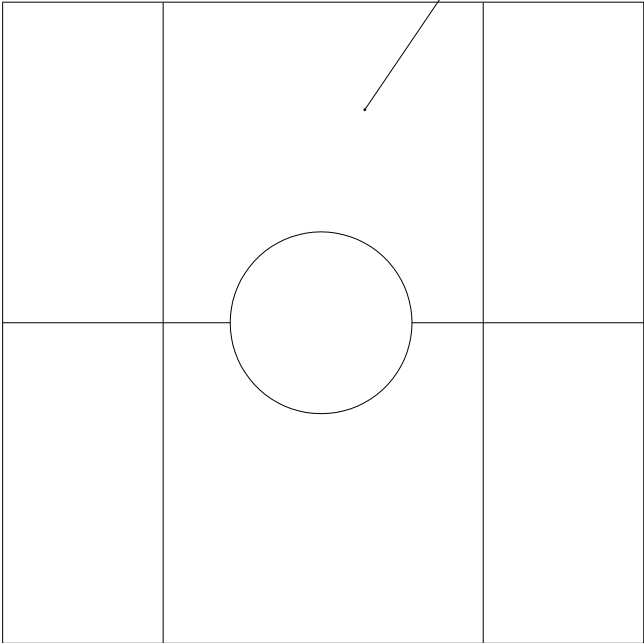


REMOVE SAFETY SURFACE/SAND/GRAVEL
TO CHECK FOUNDATION

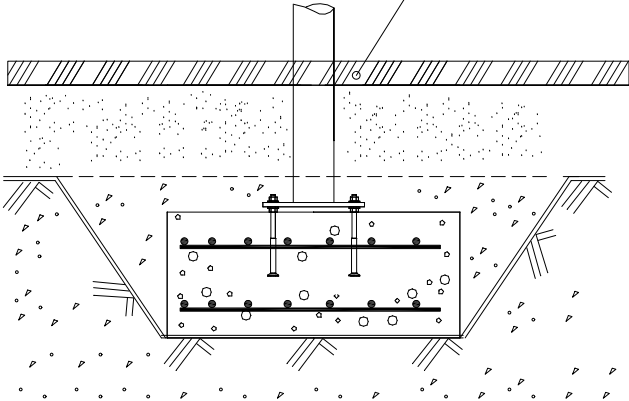


DET 1


Ø16 ↓ > 130

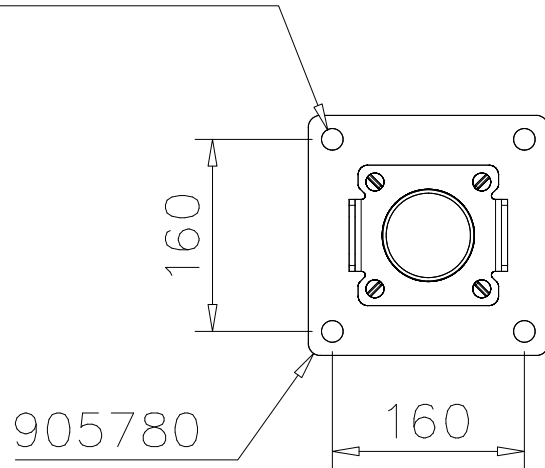


DET 2

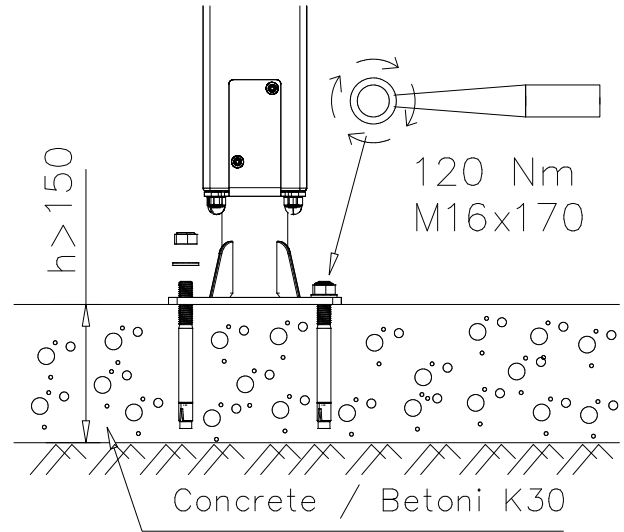


DET 3

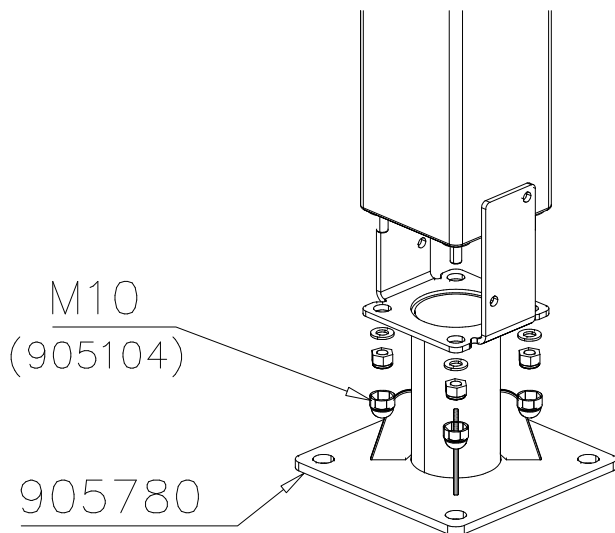

DET 4

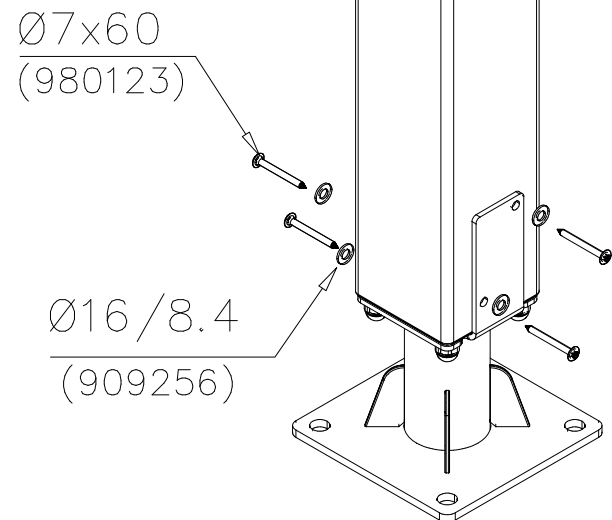


DET 5

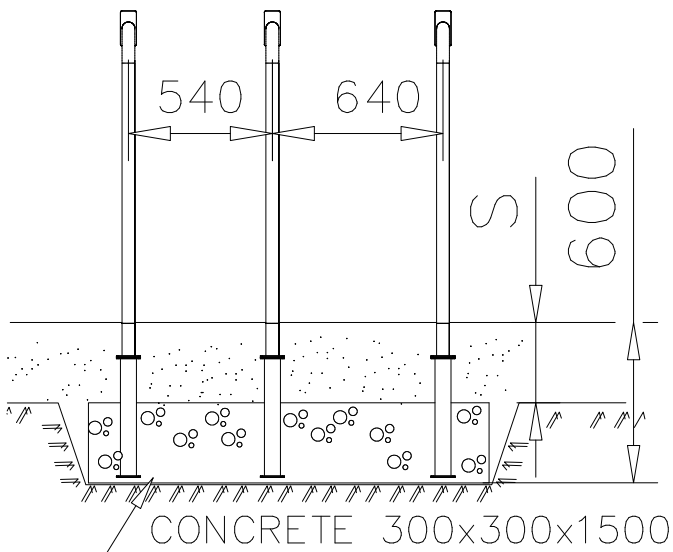


DET 6


DET 7

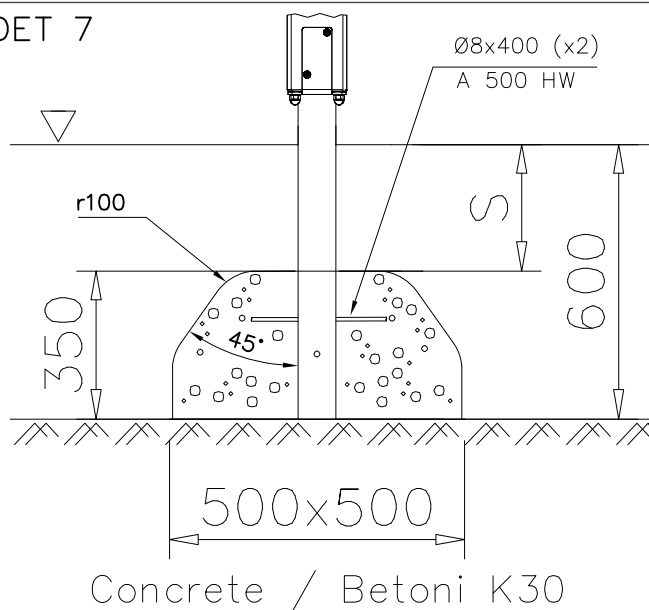


DET 8

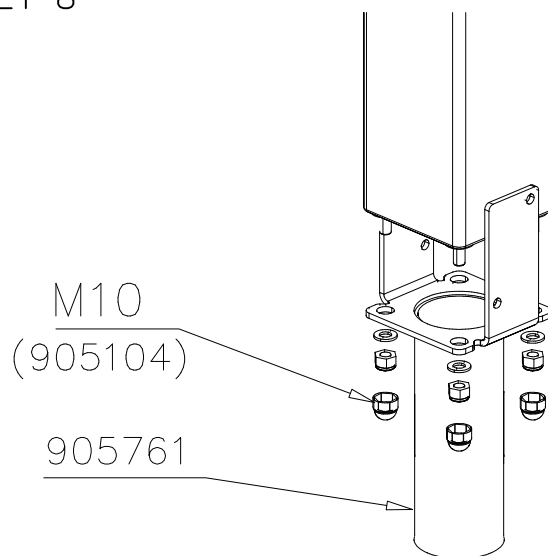


DET 9

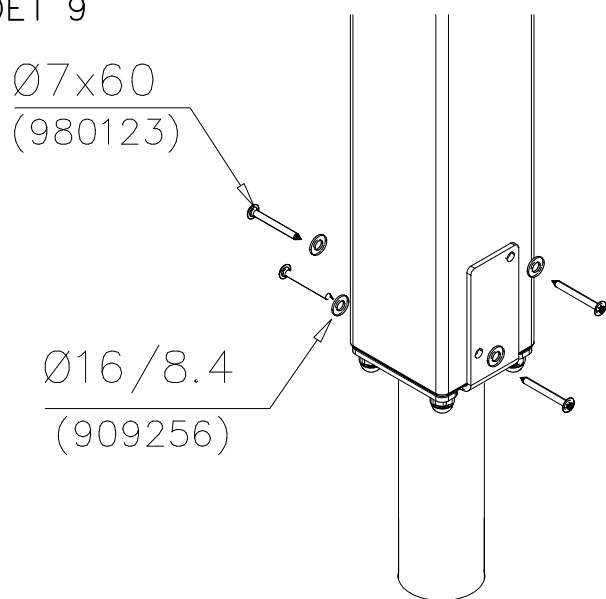


DET 10

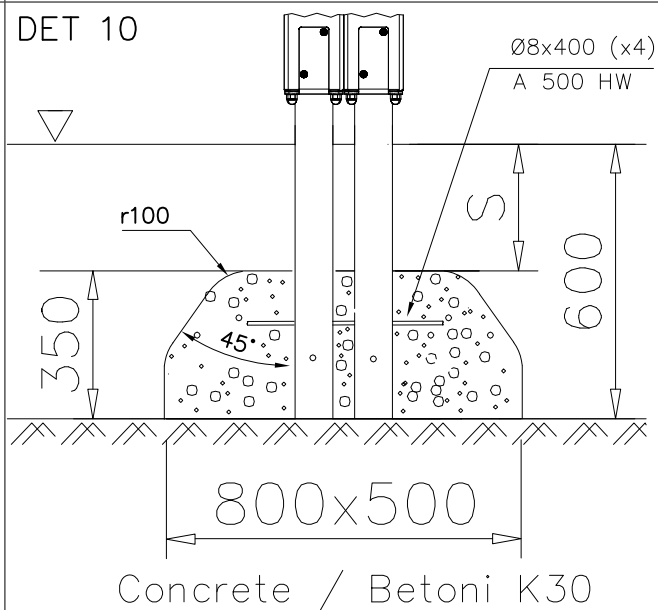


DET 11

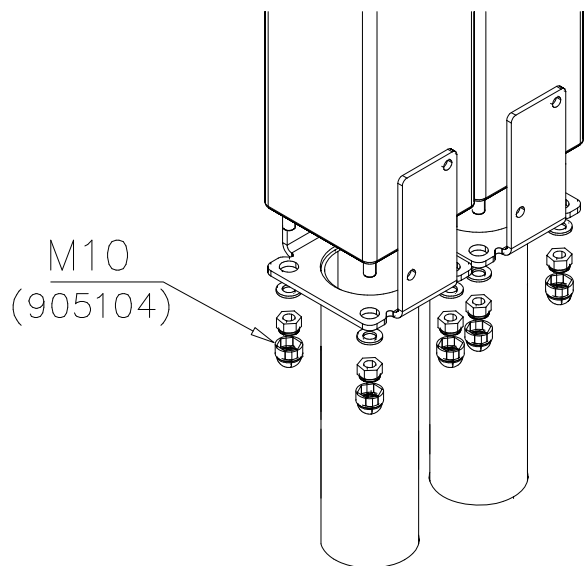


DET 12

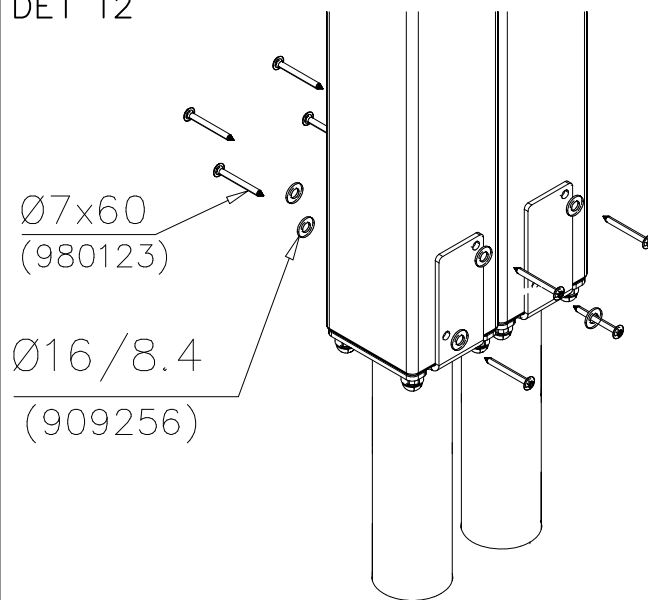


DET 13

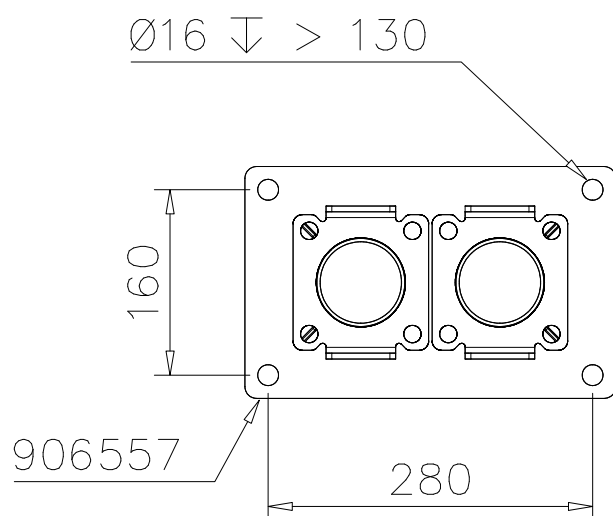


DET 14

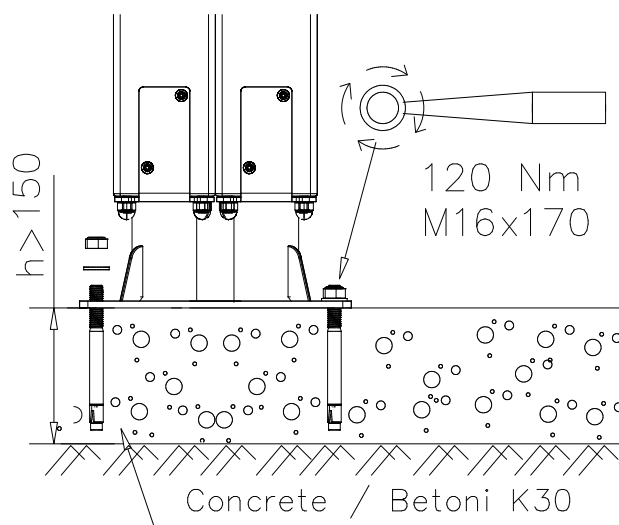

DET 15

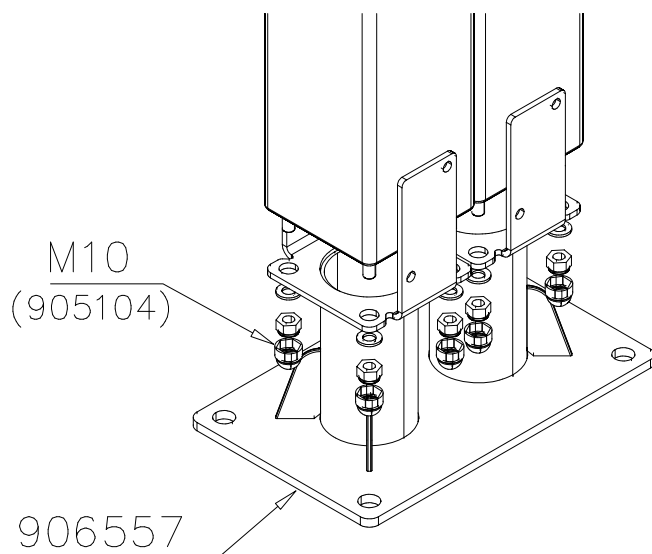


DET 16

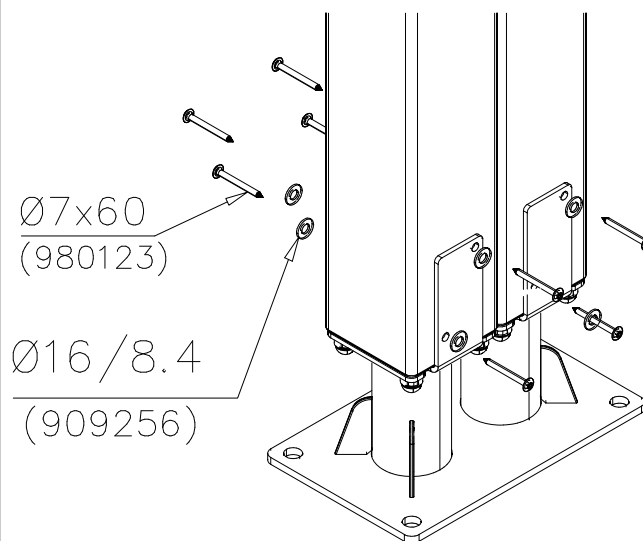


DET 17

DET 18


DET 19

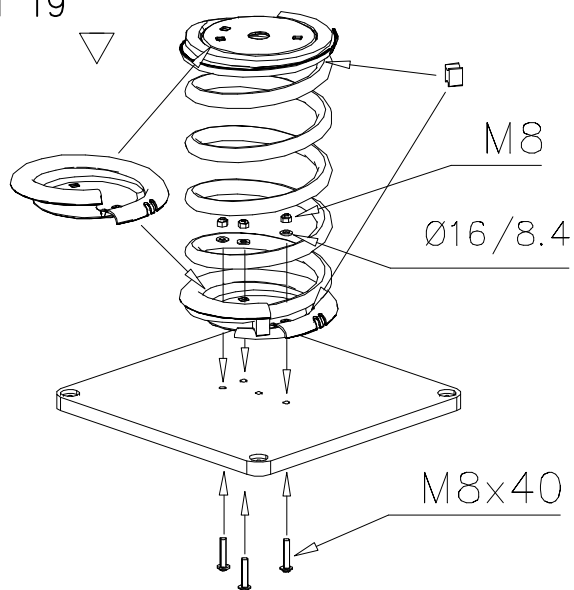


DET 20

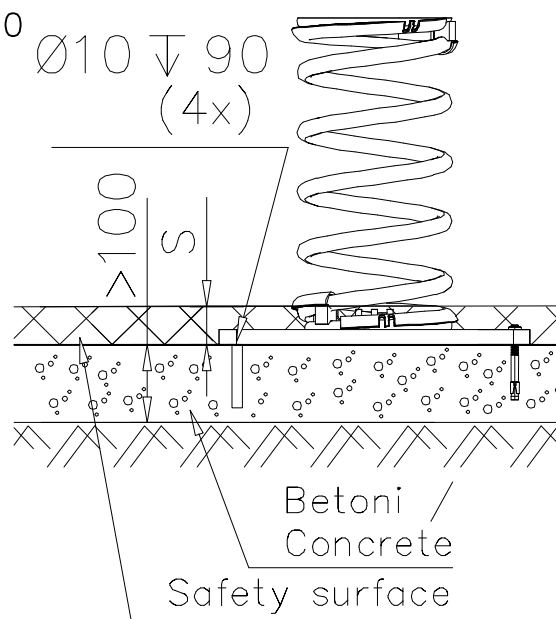


DET 21

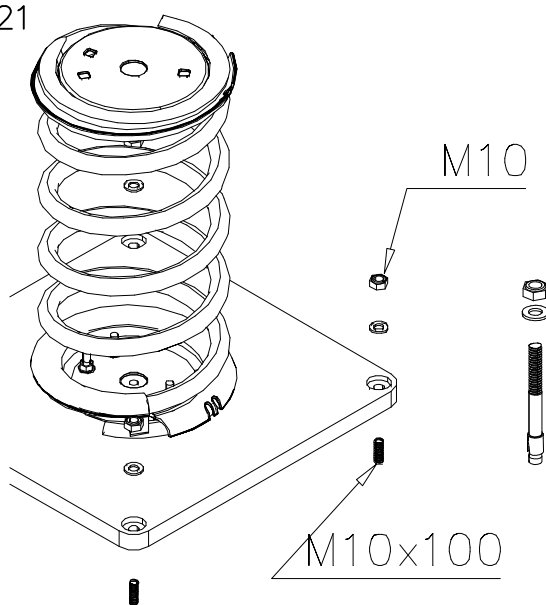


DET 22

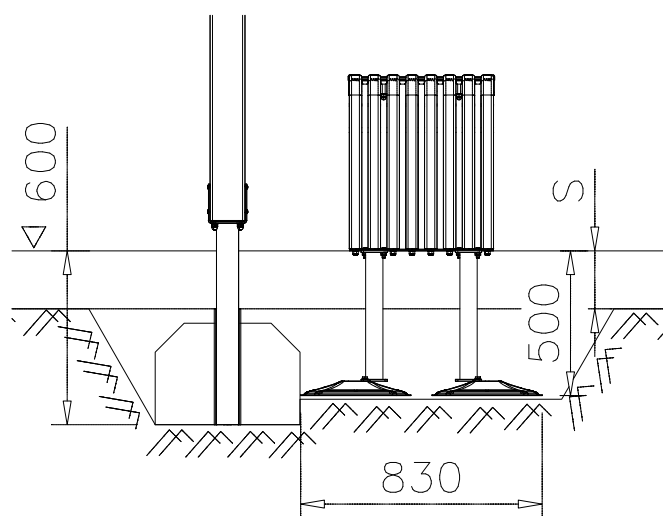

DET 23

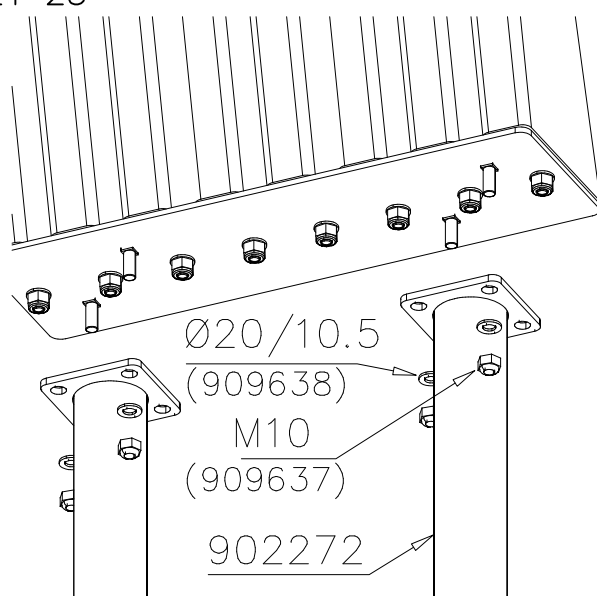

DET 24

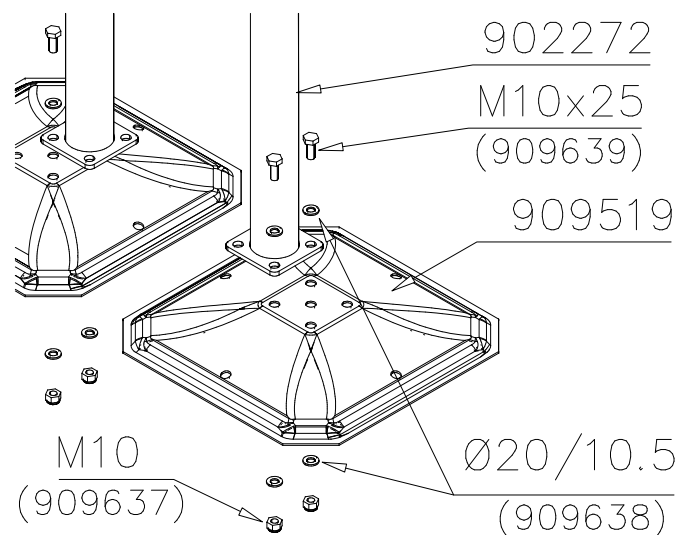

DET 25

705412

905743

M10

DET 26

Esireikä / Pre-drill hole.

Ø10 ↓ 90

35 Nm

M10x100

Betoni / Concrete K30.

Safety surface

>100

DET 27

905743

M10x100
(909628)

DET 28

705096

906140

M10

DET 29

Esireikä / Pre-drill hole.

Ø10 ↓ 90

35 Nm

M10x100


Betoni / Concrete K30.

Safety surface


>100

DET 30


DET 31

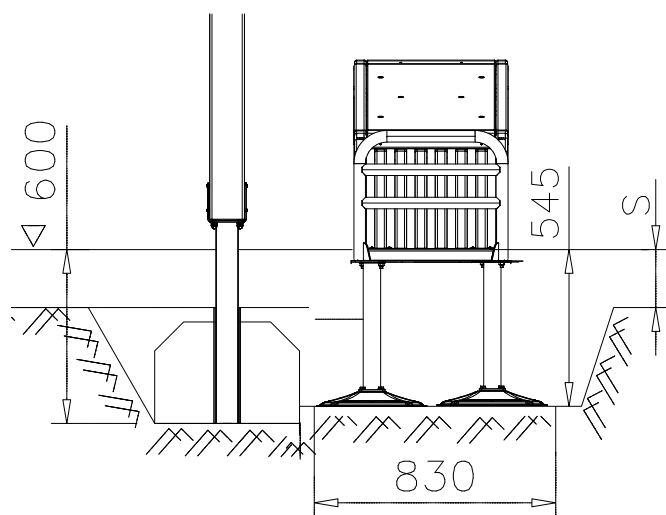


DET 32

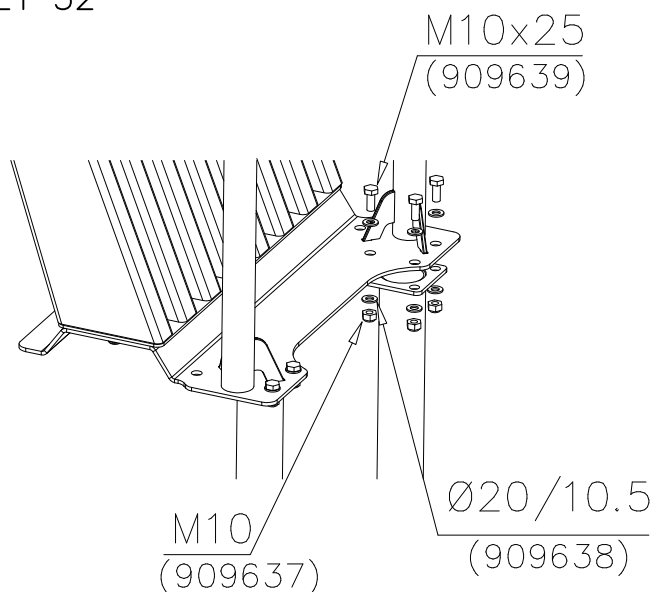


DET 33

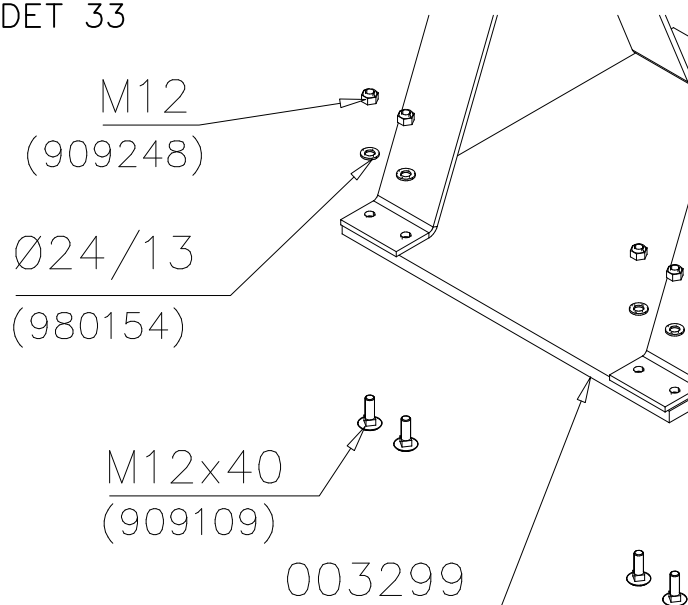


DET 34

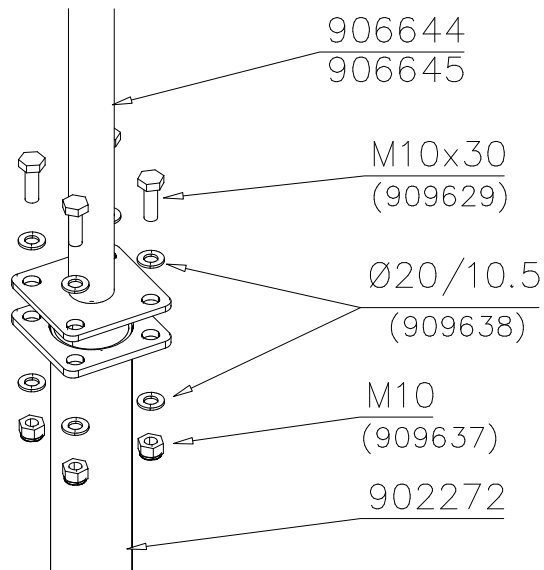


DET 35

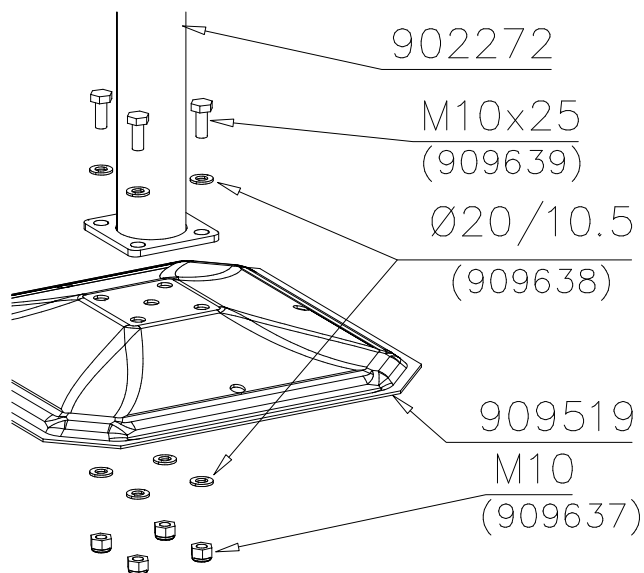


DET 36

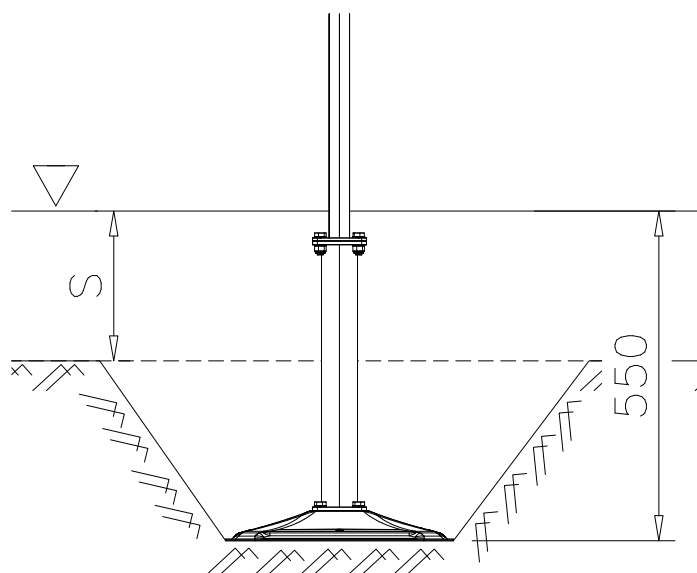


DET 37

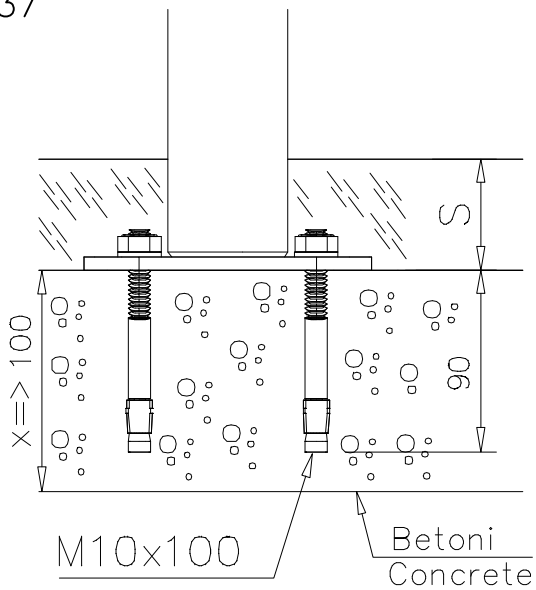


DET 38

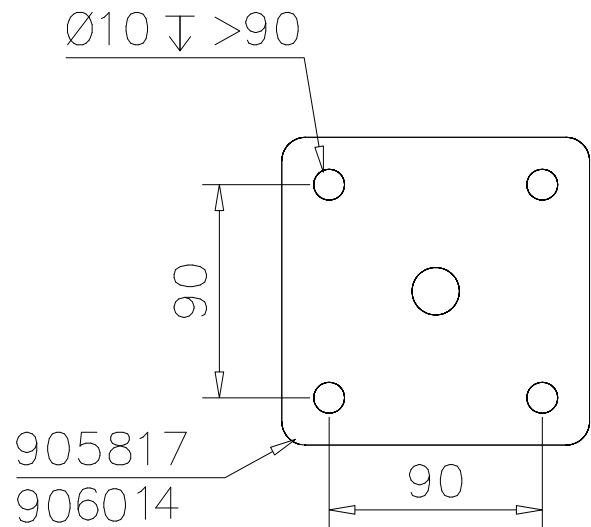


DET 39

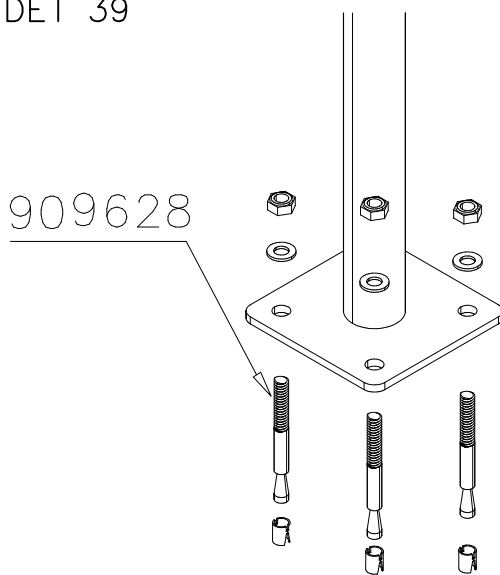







DET 40

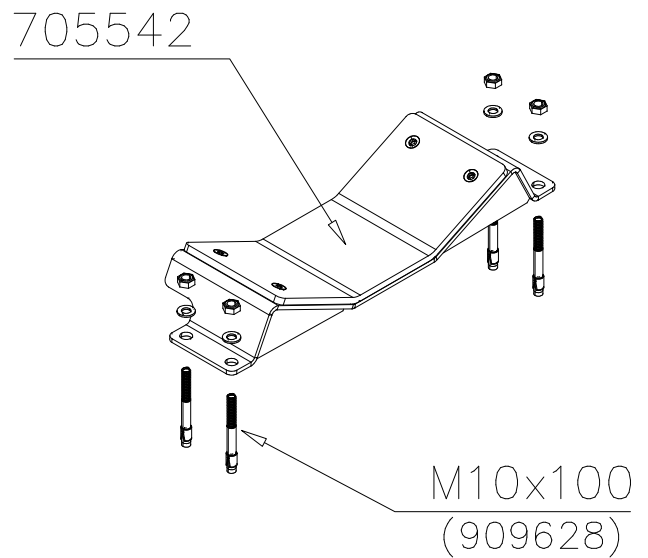


DET 41

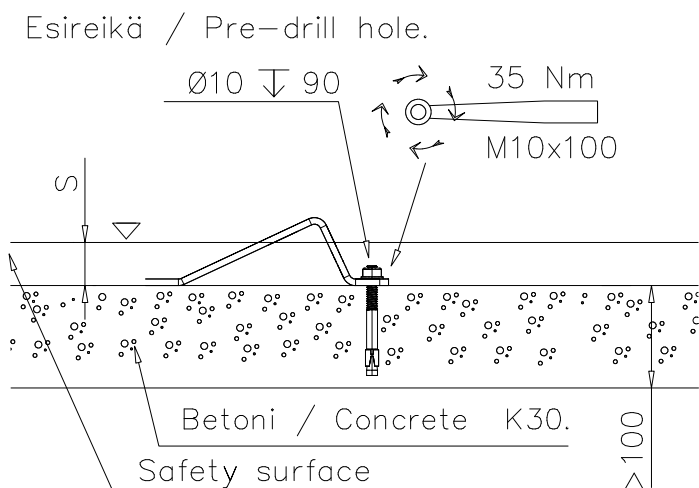


DET 42

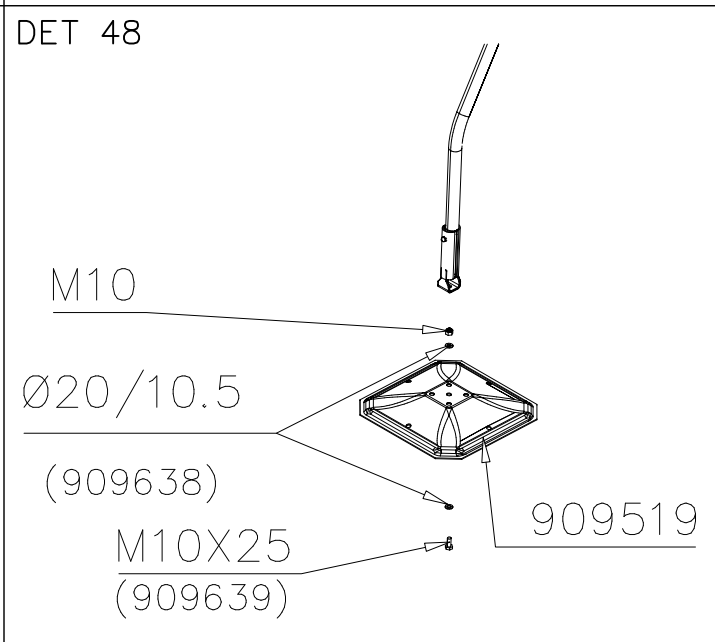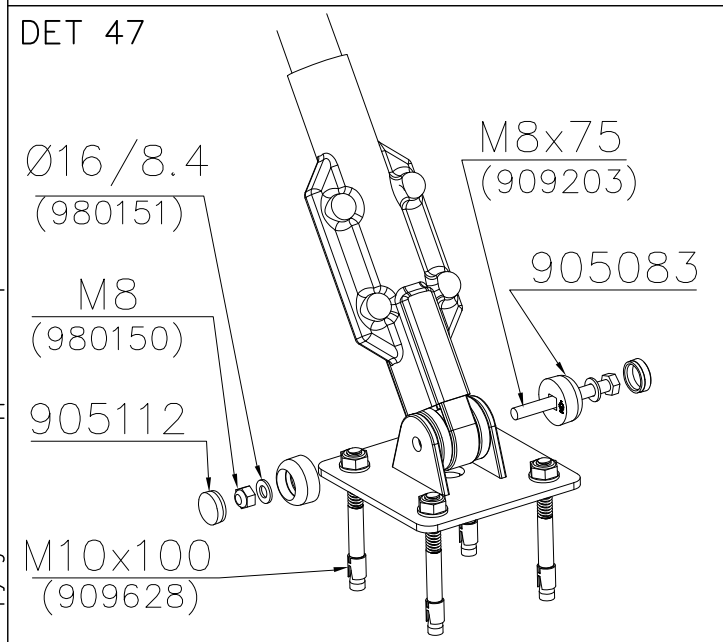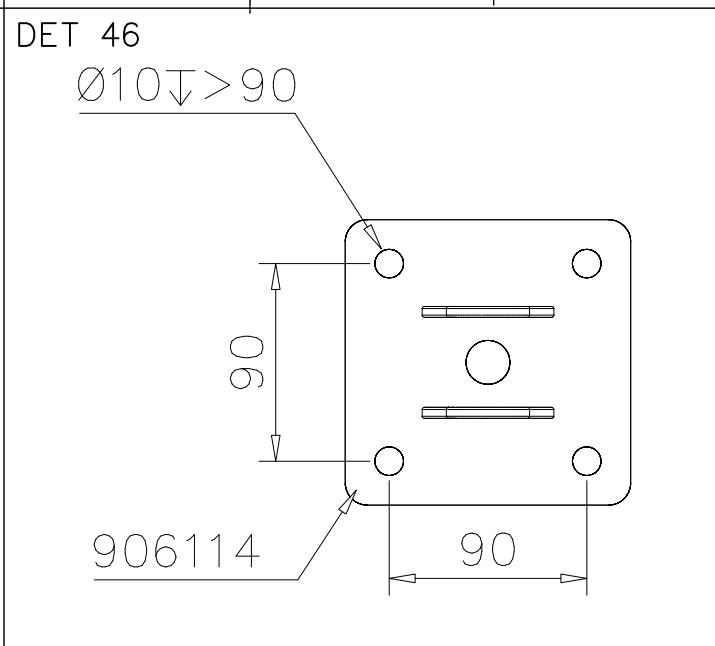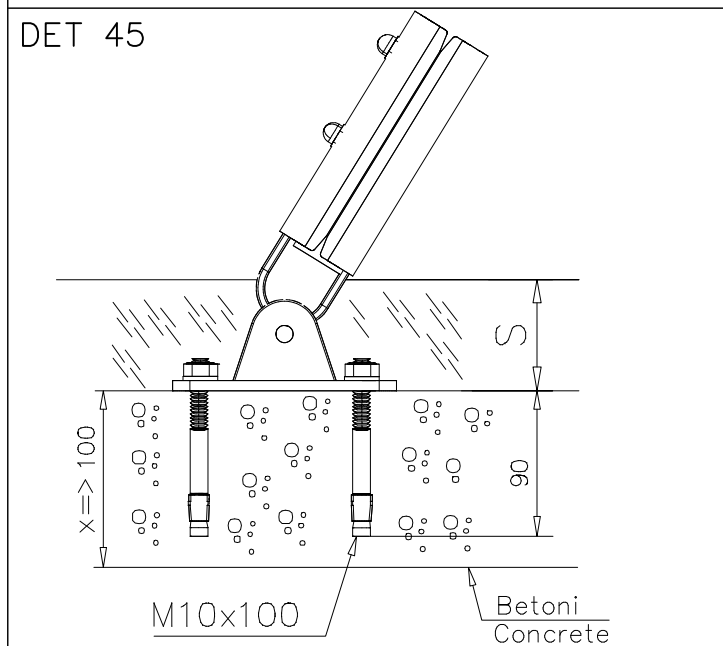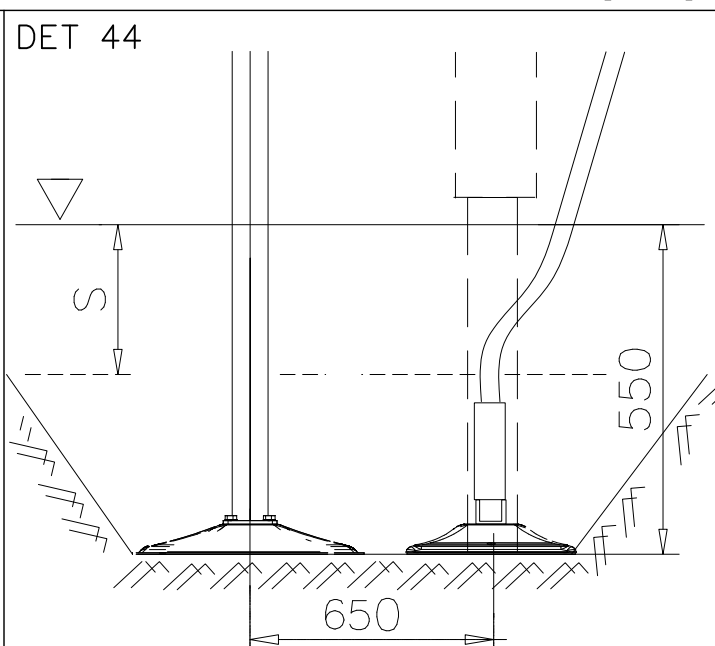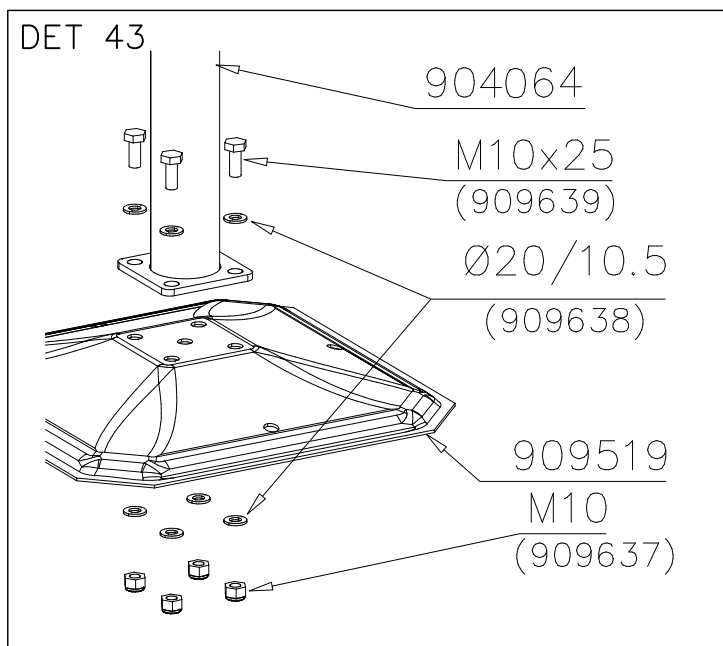


DET 49

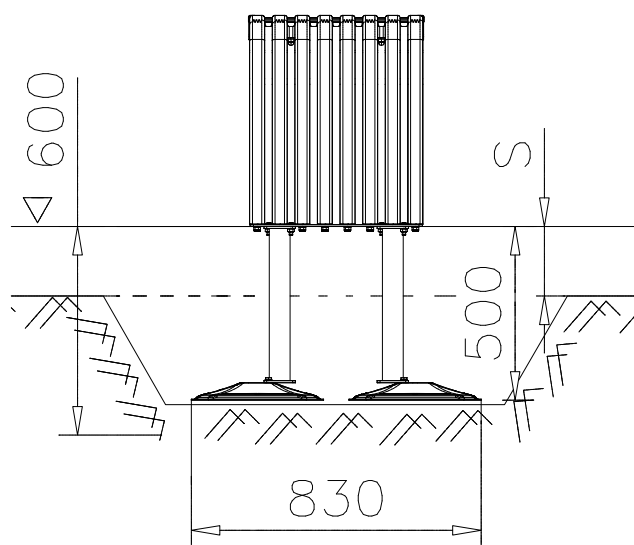


DET 50

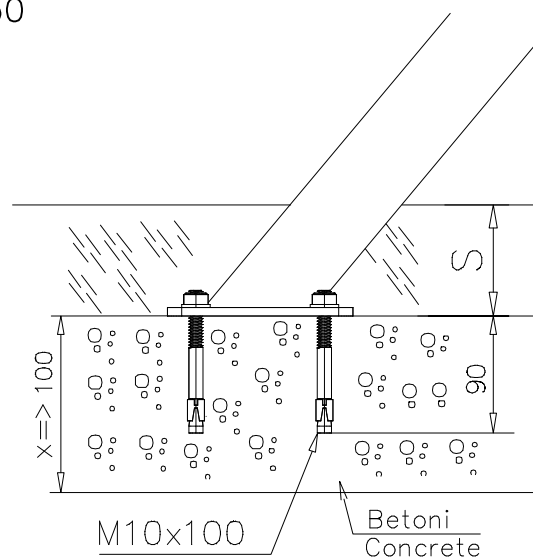


DET 51

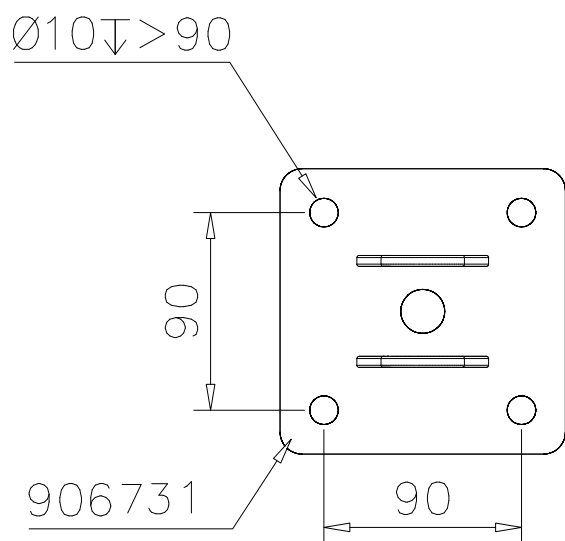


DET 52

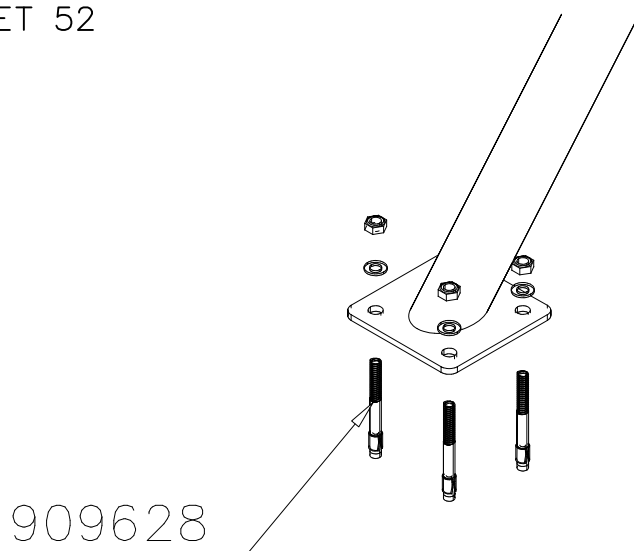

DET 53

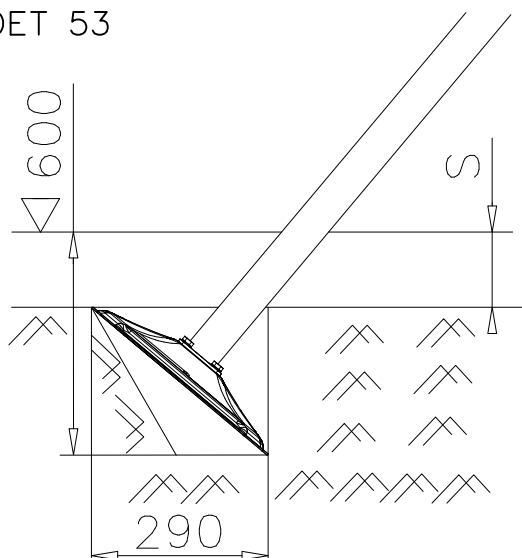


DET 54

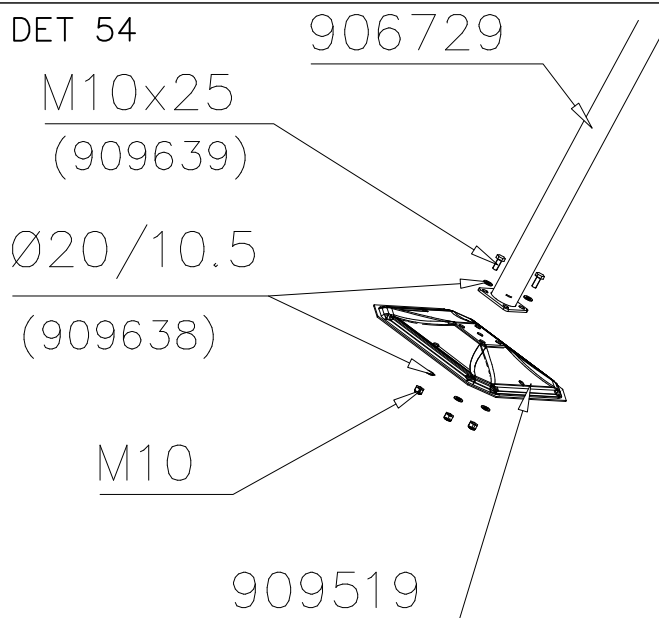


DET 55

STEELNET Ø6 #150
(1400x2100)
Concrete
1500X2200X200 K30

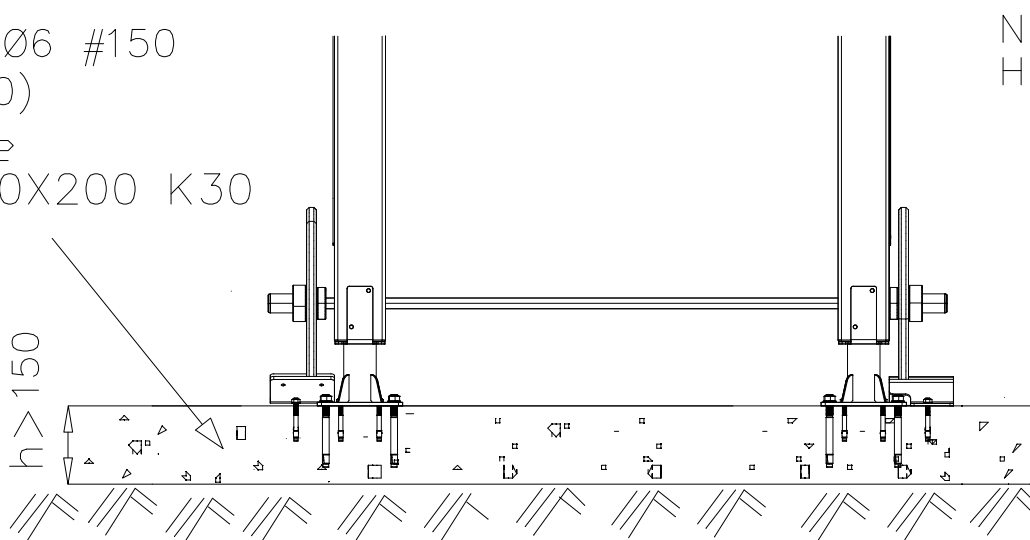


NOTE!
HOX!

DET 56

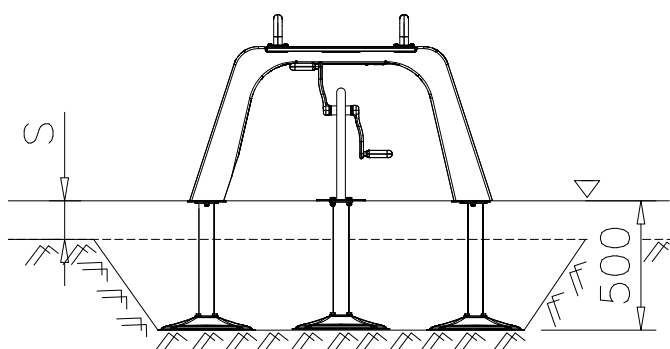

DET 57

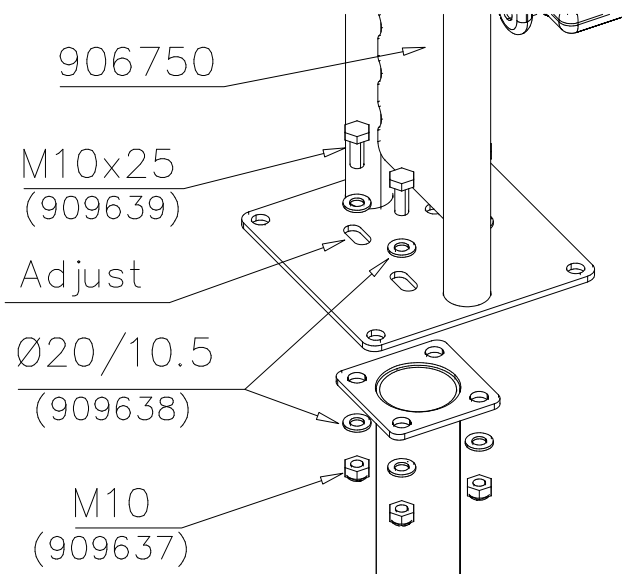


DET 58


Esireikä
Pre-drill hole.

Ø10 ↓ 90


M10x100
35 Nm

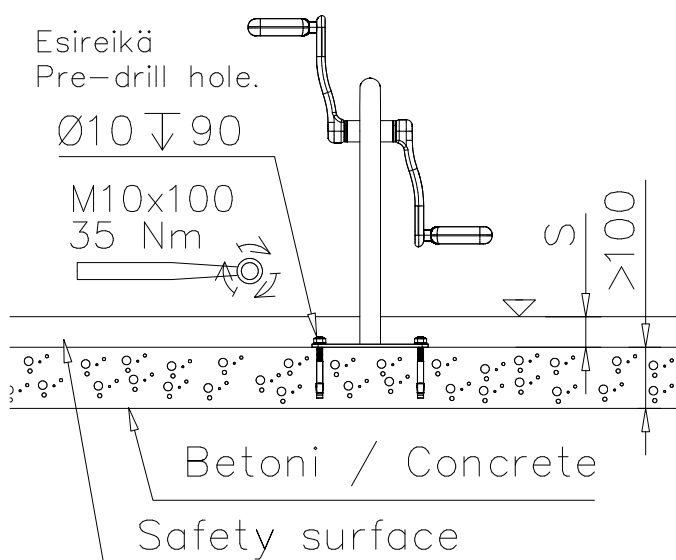


DET 59

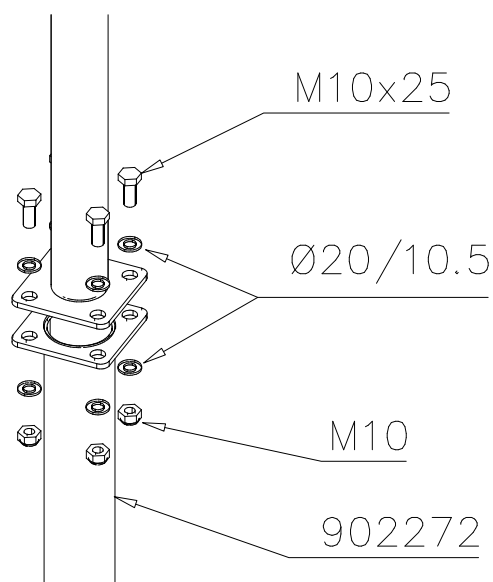


DET 1

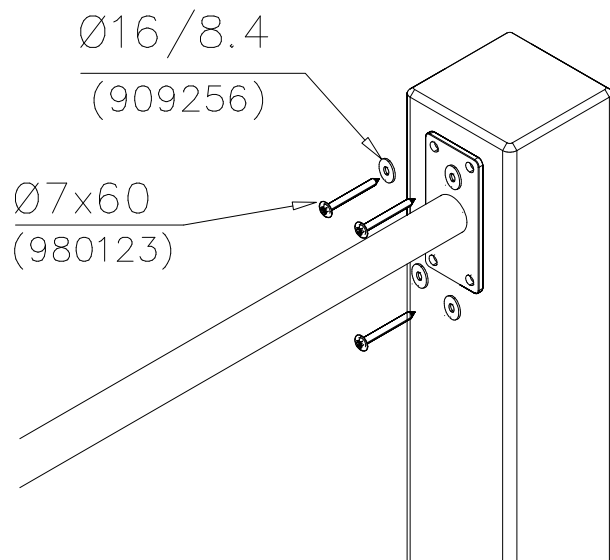


DET 2

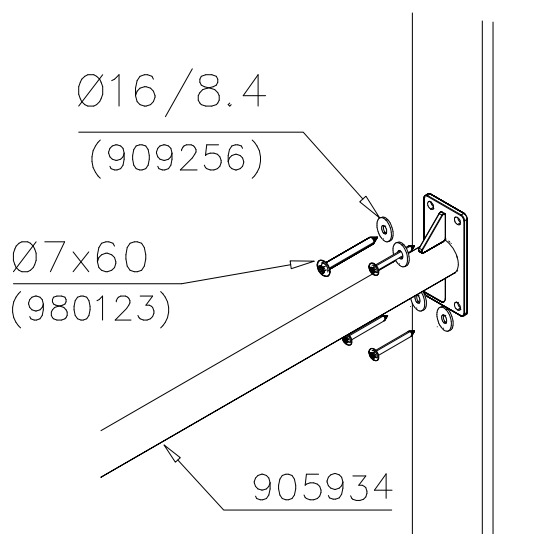


DET 3

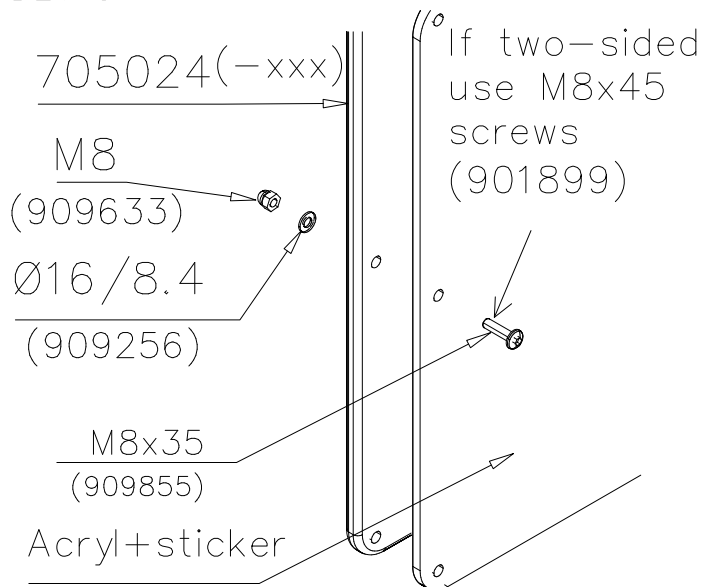


DET 4

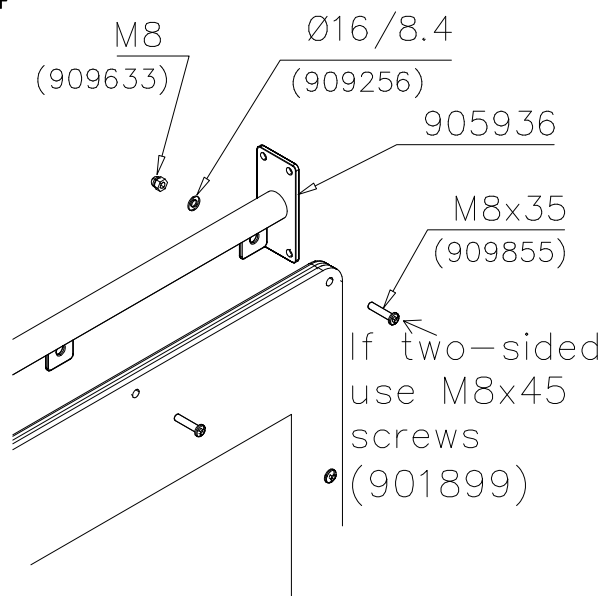


DET 5

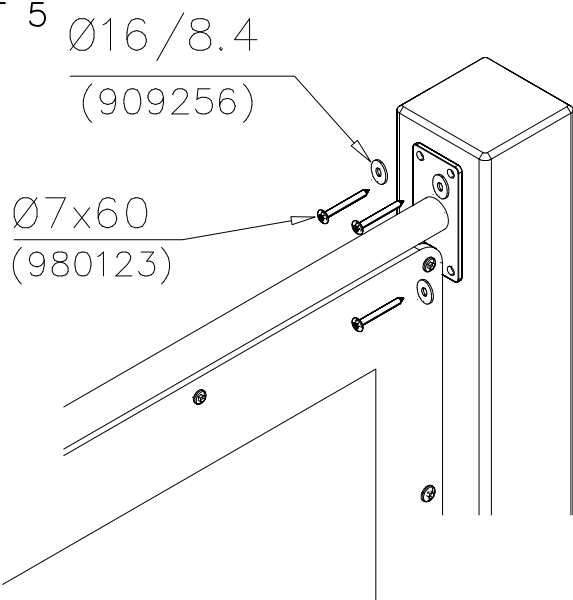


DET 6

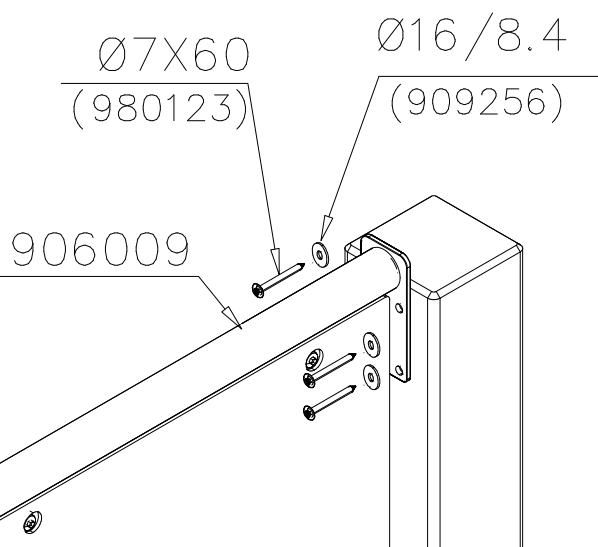


DET 7

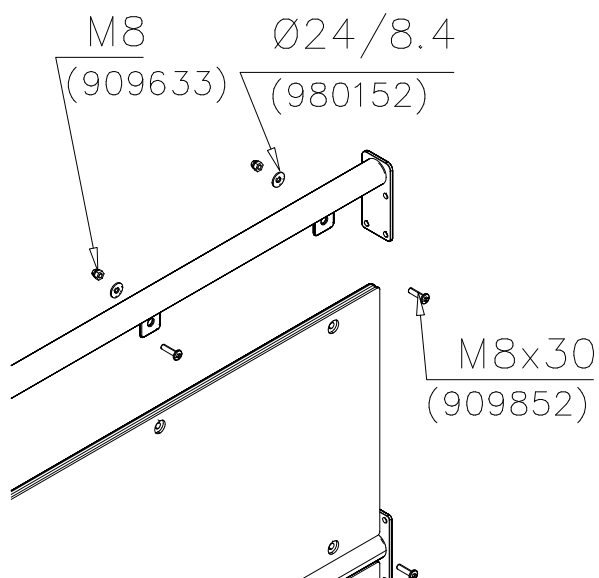


DET 8

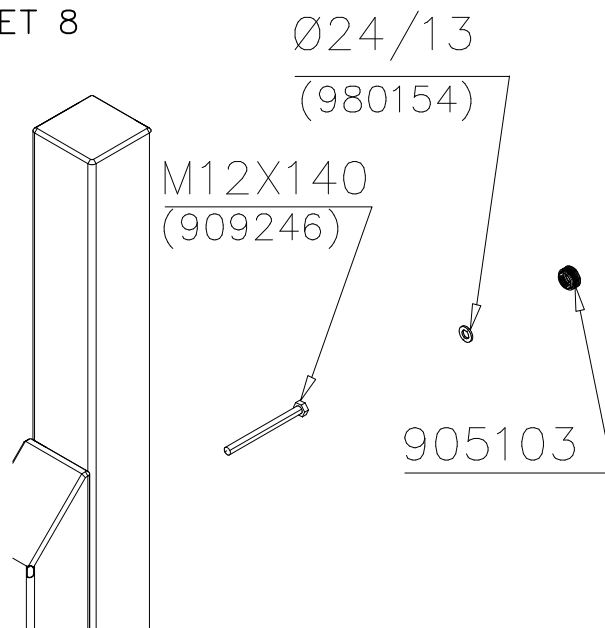


DET 9

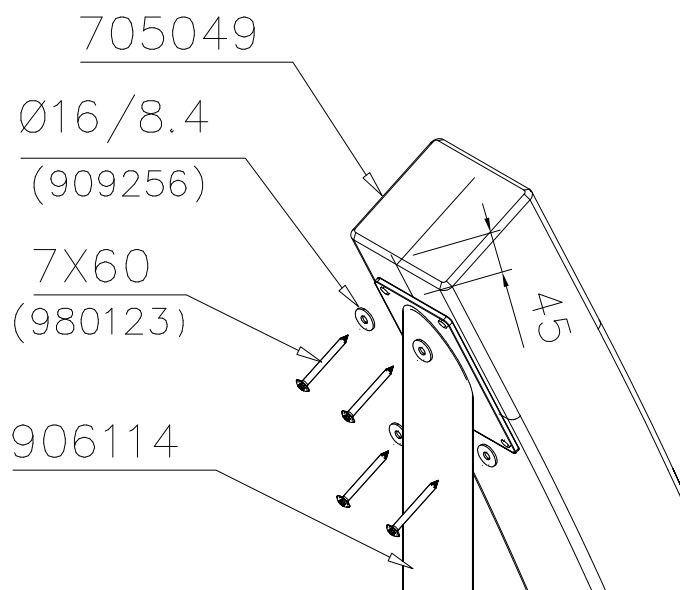


DET 10

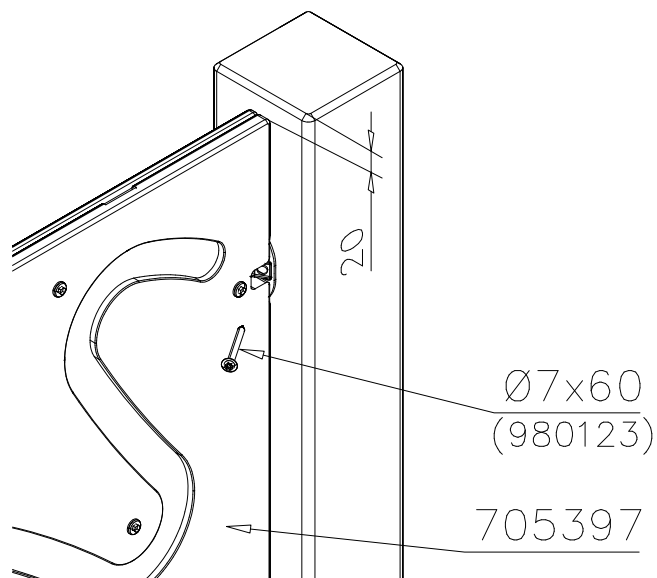


DET 11

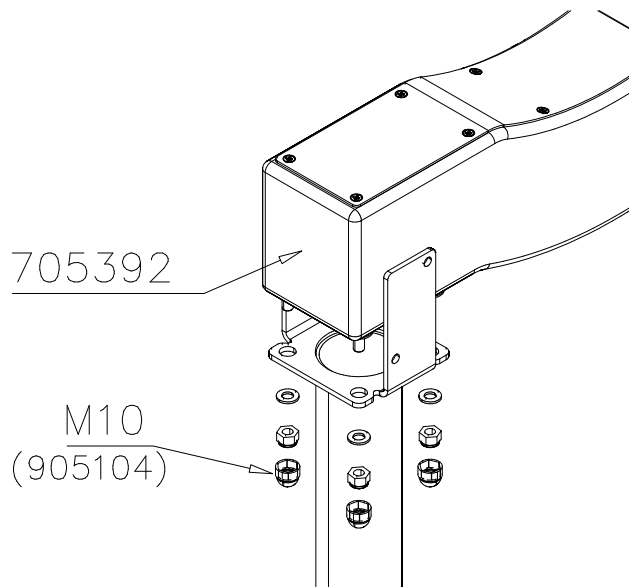


DET 12

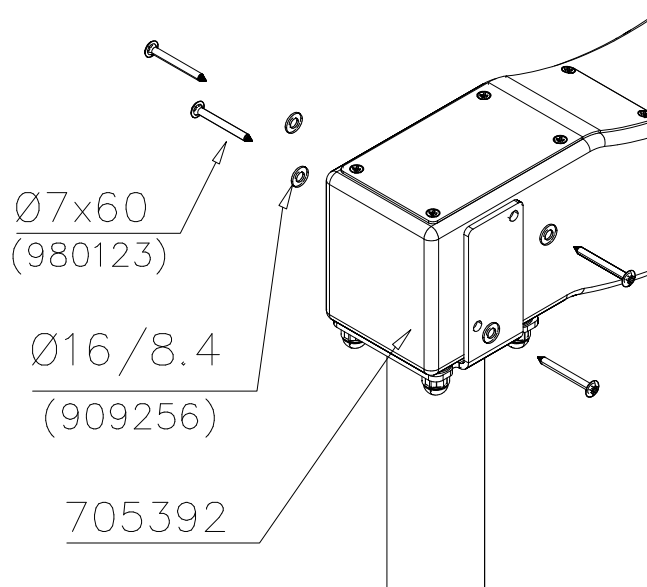


DET 13

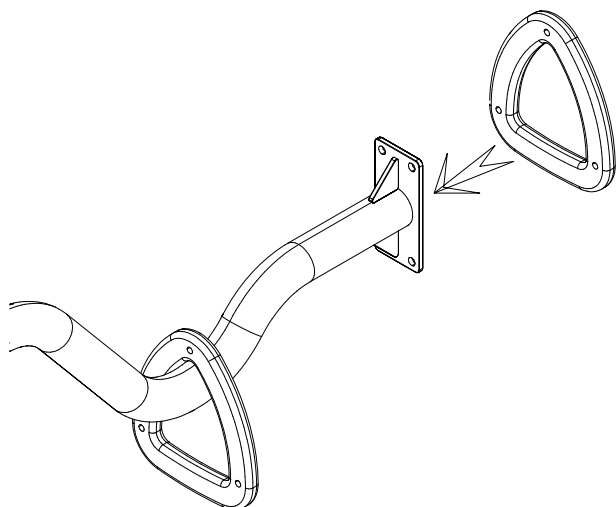


DET 14

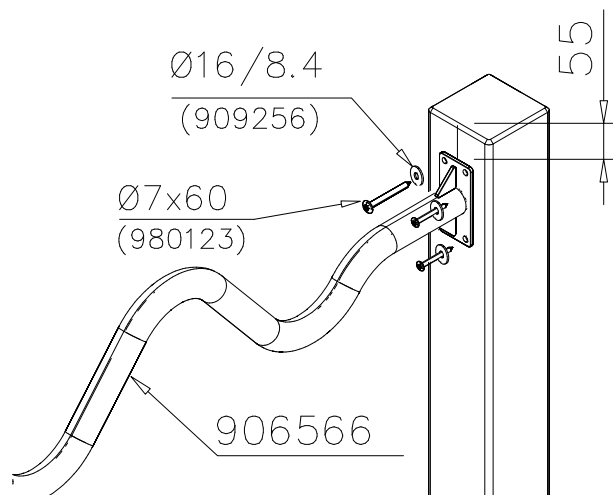


DET 15

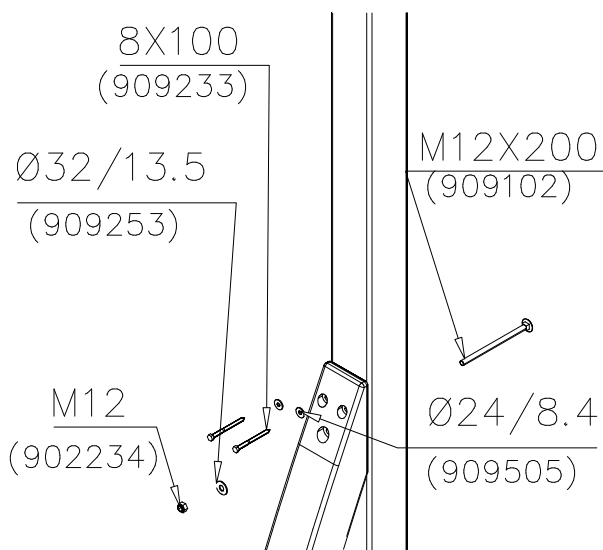


DET 16

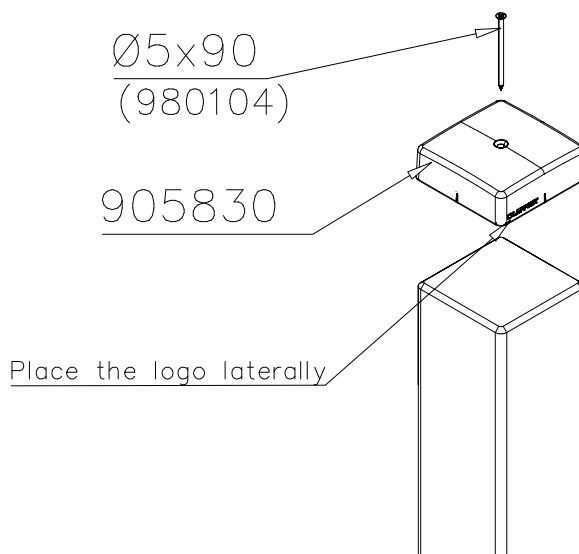







DET 17

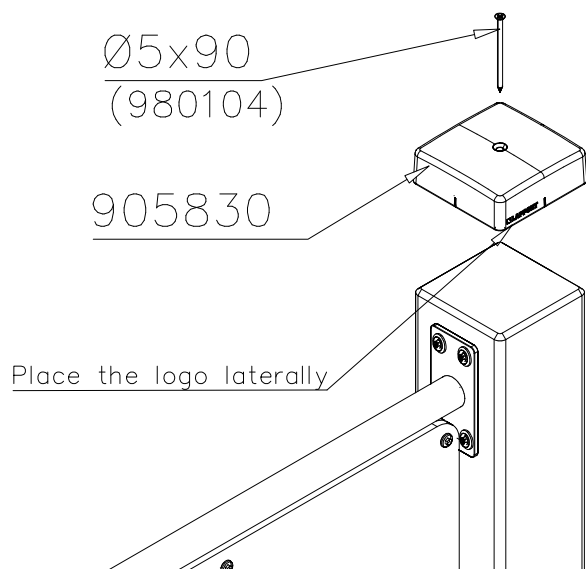


DET 18

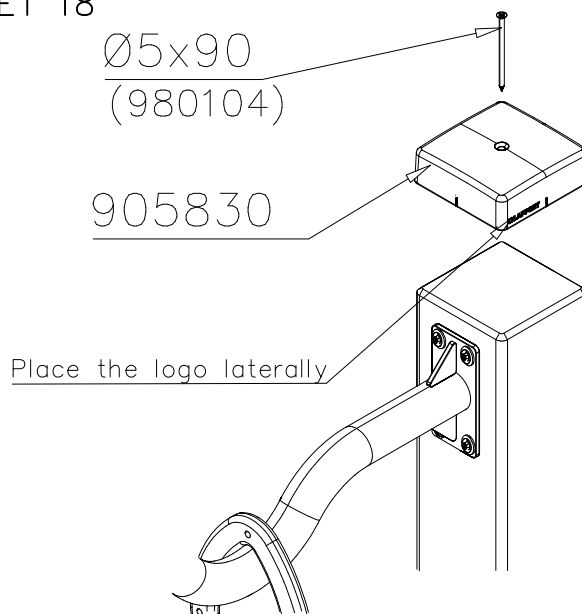


DET 19 M10x40 (901487) Ø20/10.5x2 (901302) M10 (909637)	DET 20 M10x35 (902252) 19x21x25 (903193) Ø20/10.5x2 (901302) M10 (909637)
DET 21 Muoviosan sijoitus (903193) Position of the plastic piece	DET 22 705433 705434 Ø8x70 (900240)
DET 23 Ø32 (905083) Ø16/8.4 (980151) Ø22 (905112) M8x75 (909203) M8	DET 24

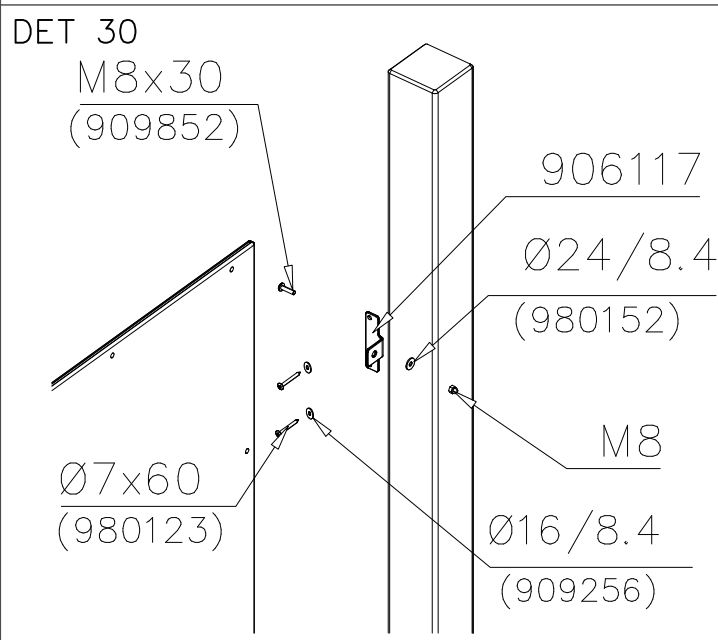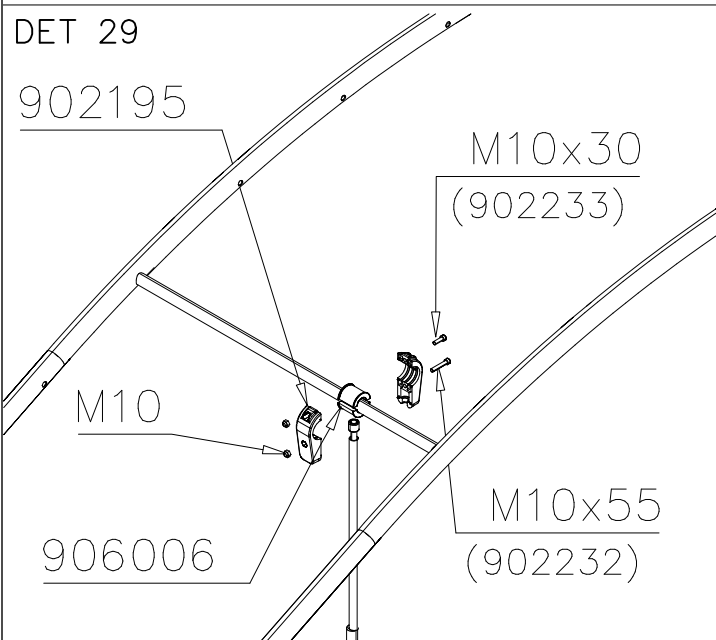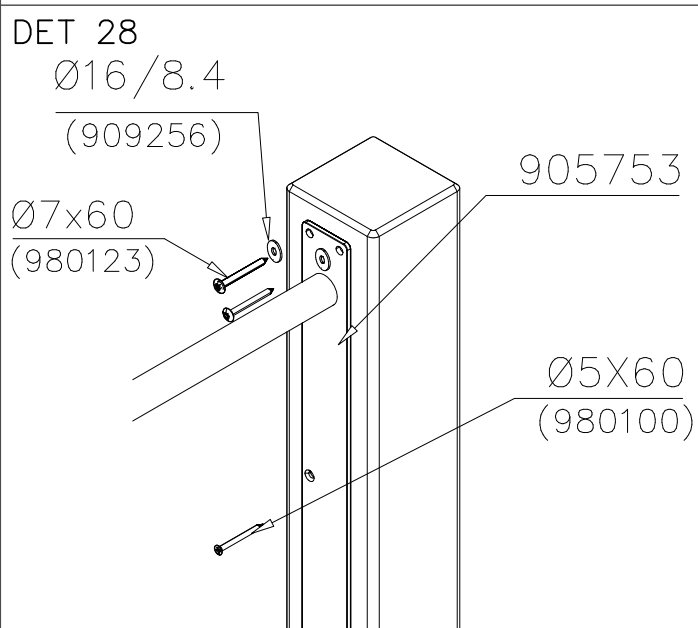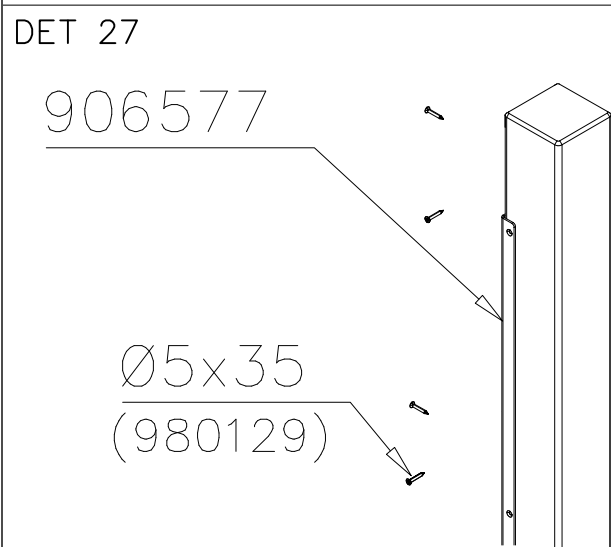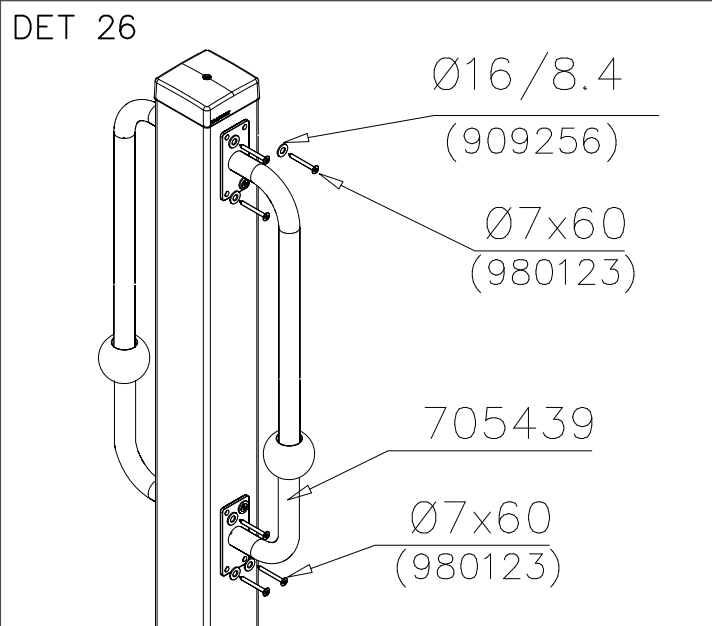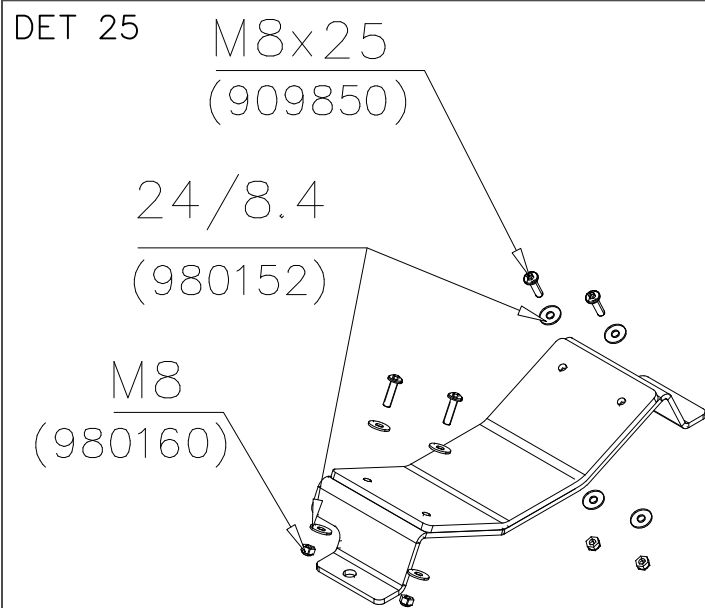


DET 31

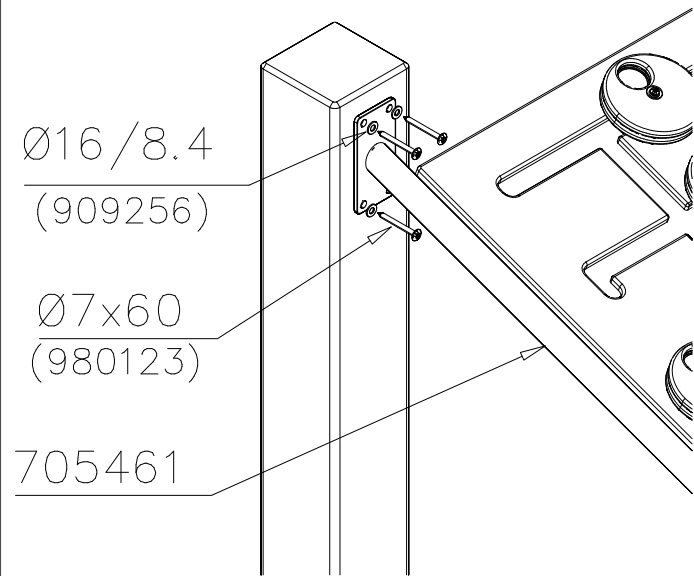


DET 32

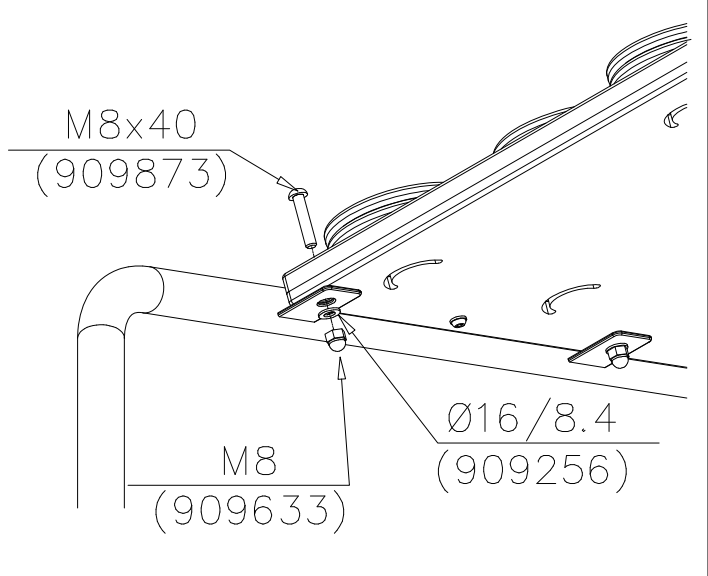


DET 33

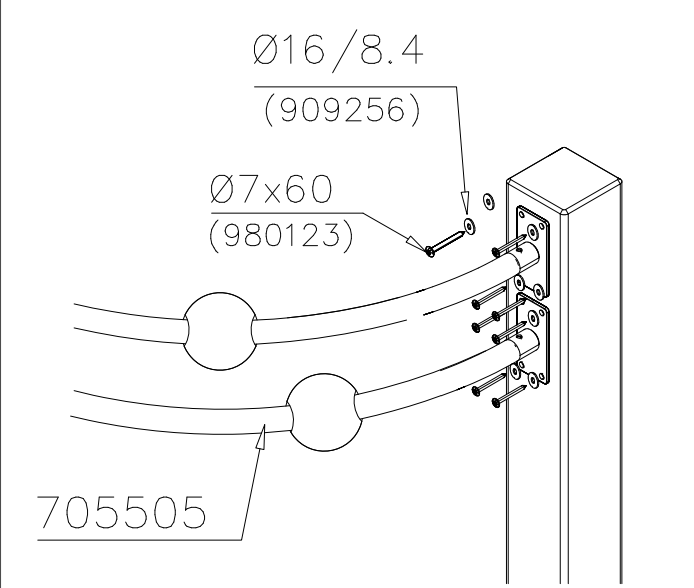


DET 34

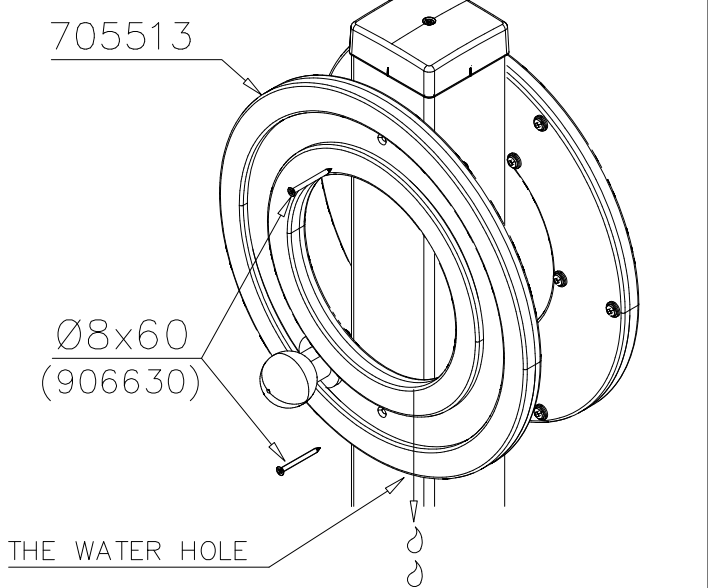


DET 35

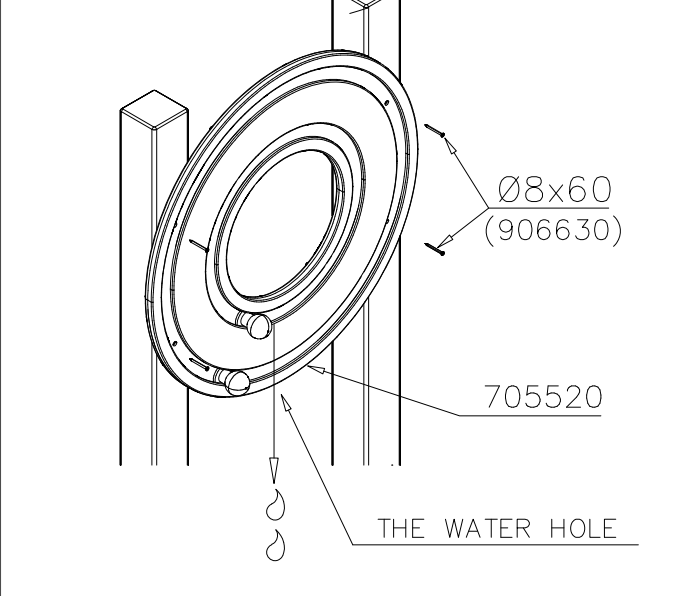


DET 36

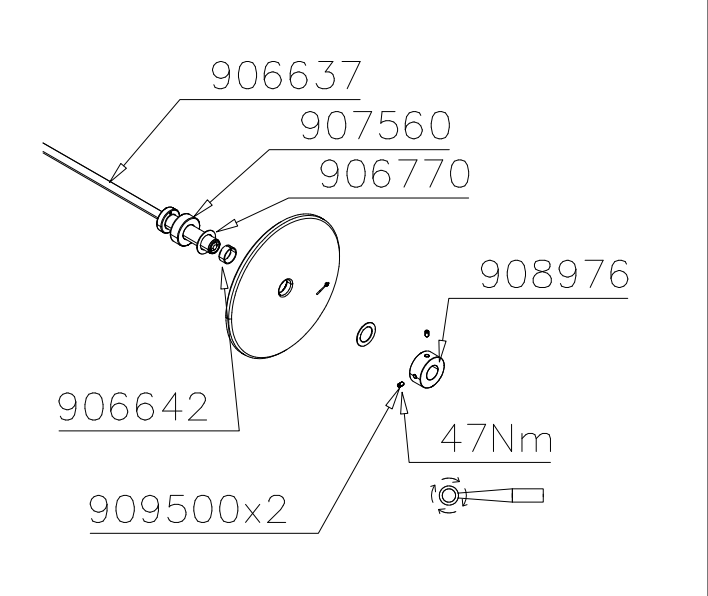


DET 37

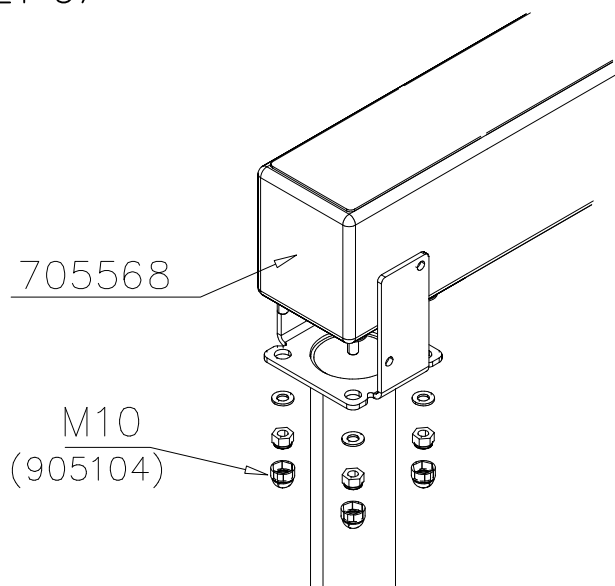


DET 38

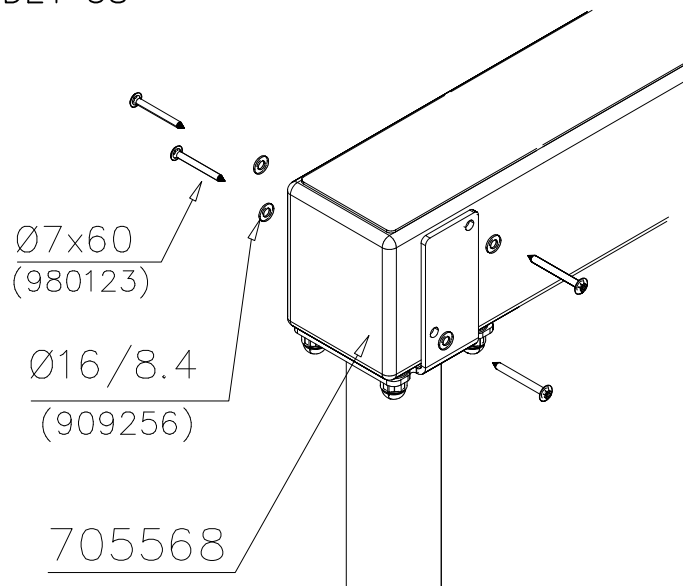


DET 39

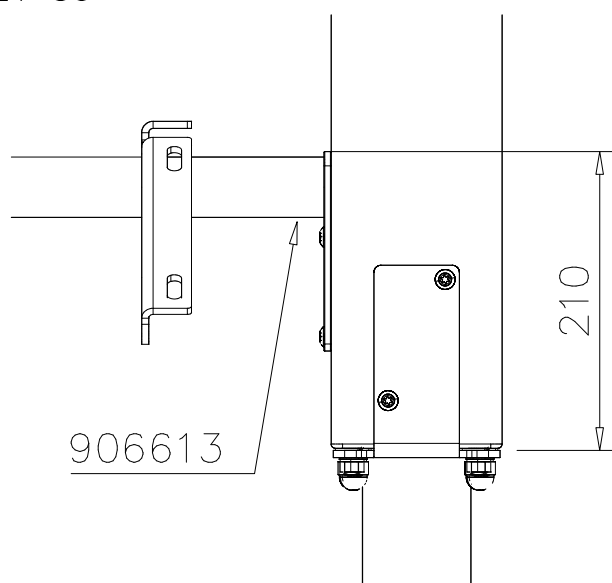


DET 40

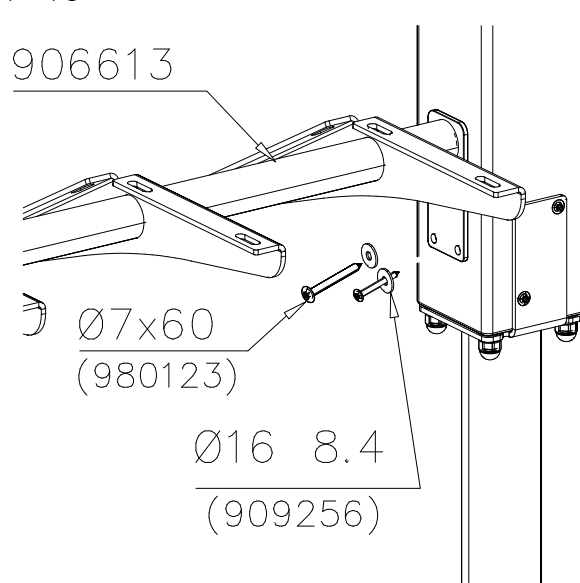


DET 41

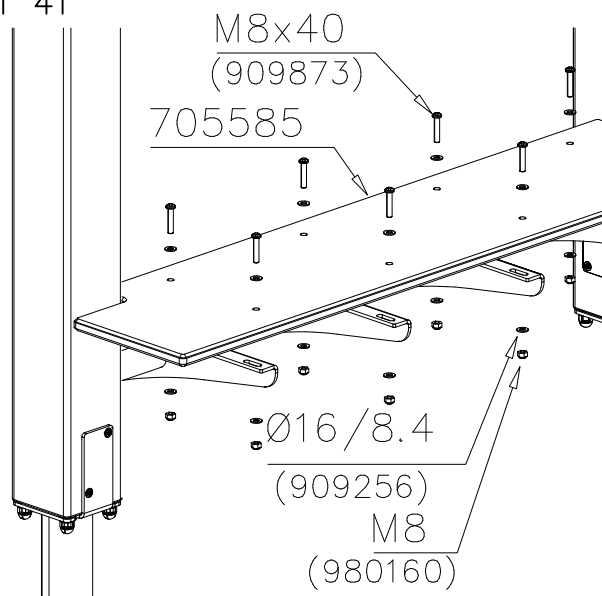


DET 42

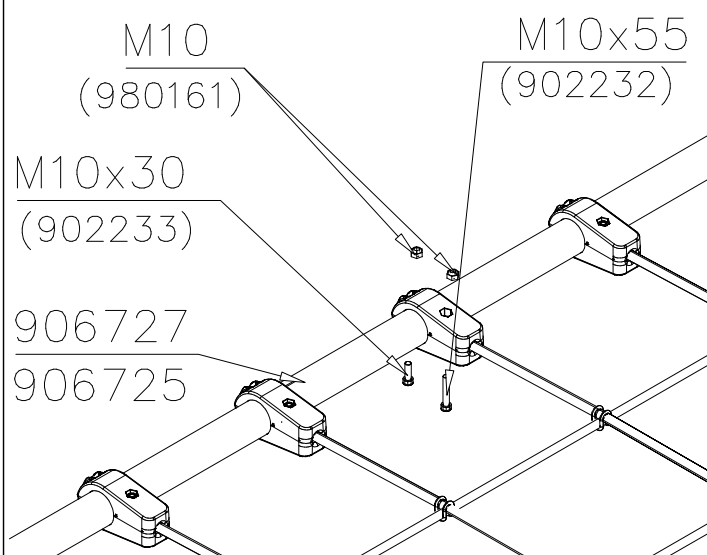


DET 43

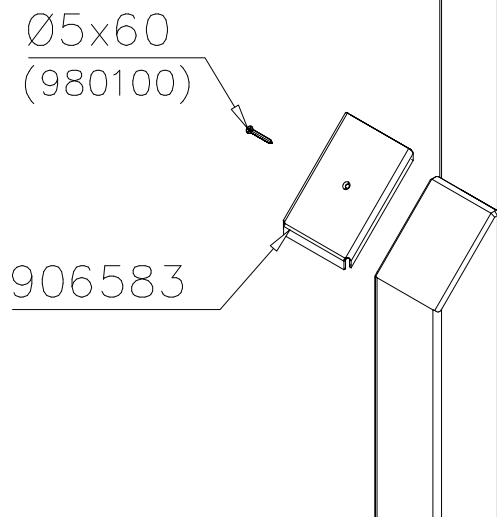


DET 44

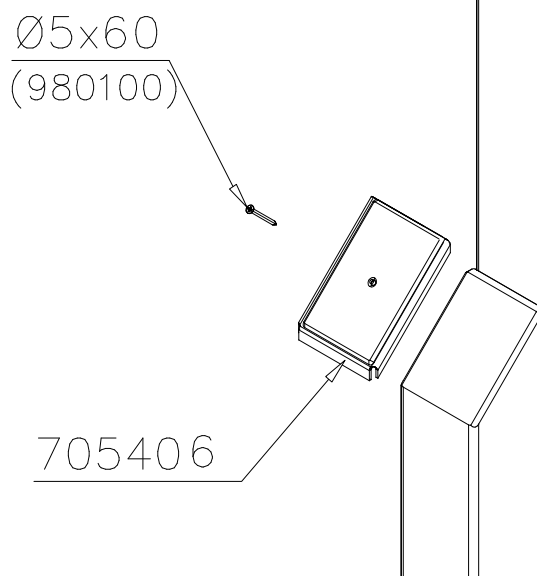


DET 45

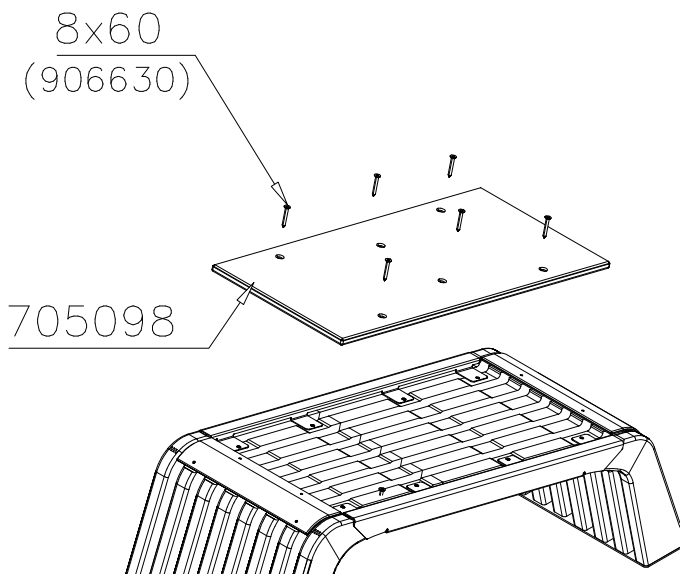


DET 46

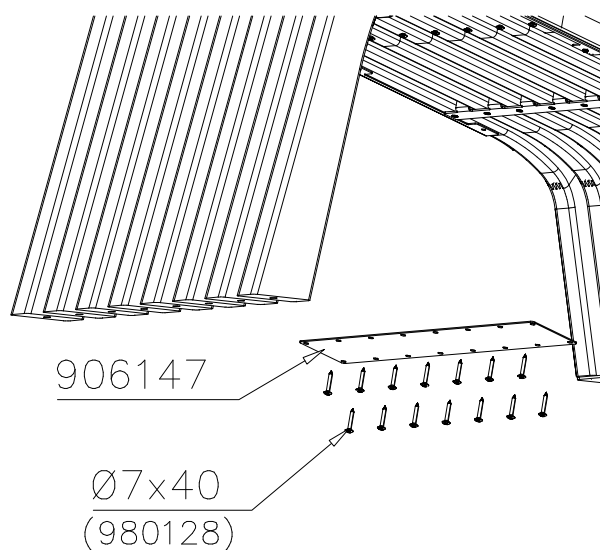


DET 47

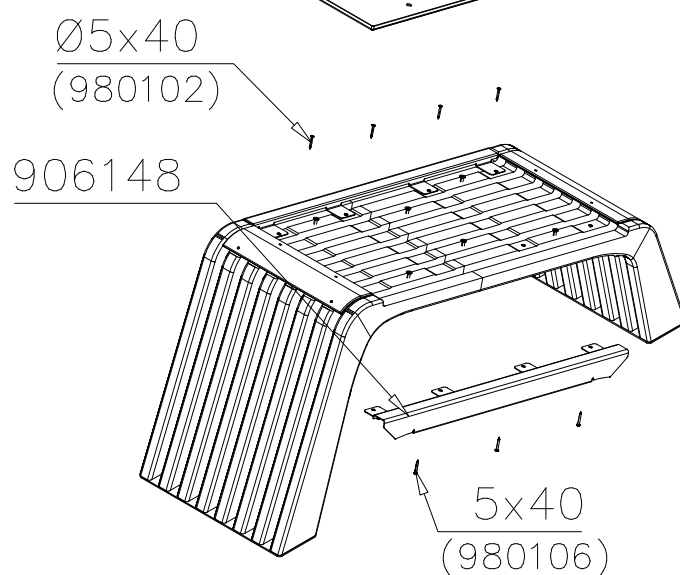


DET 48

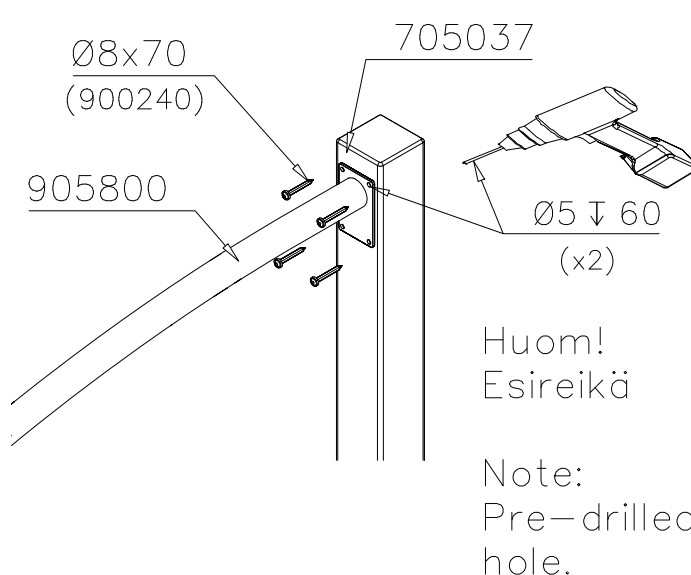


DET 49

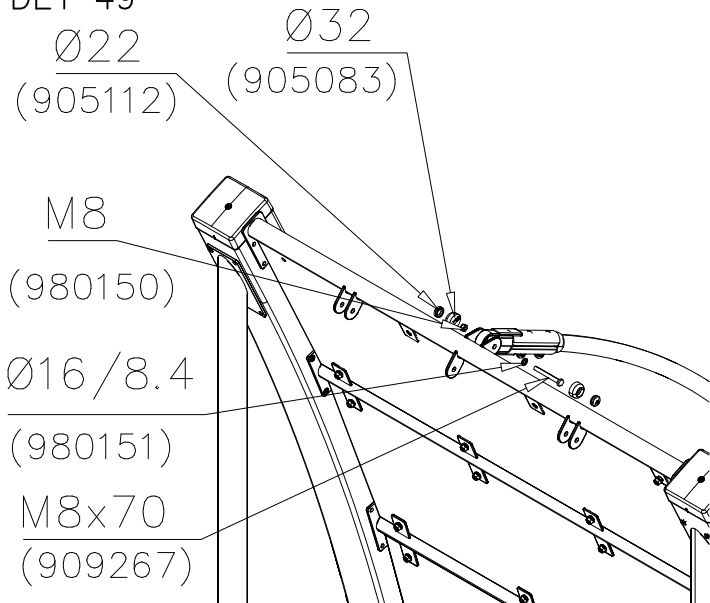


DET 50

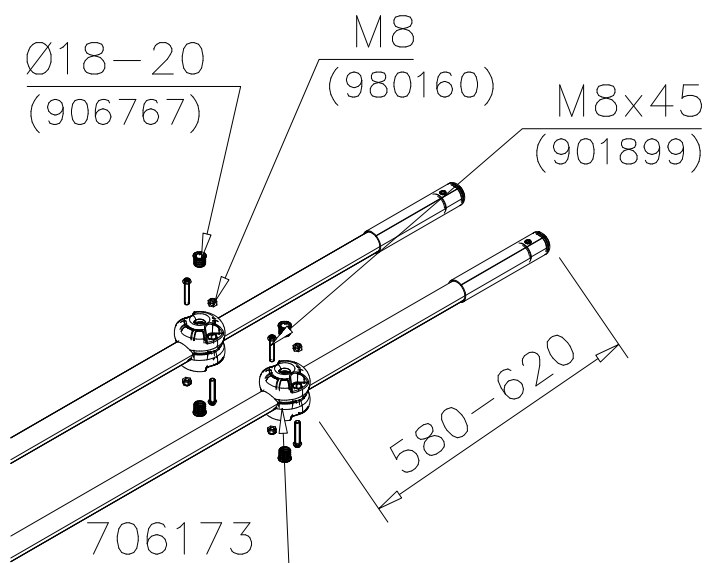


DET 51

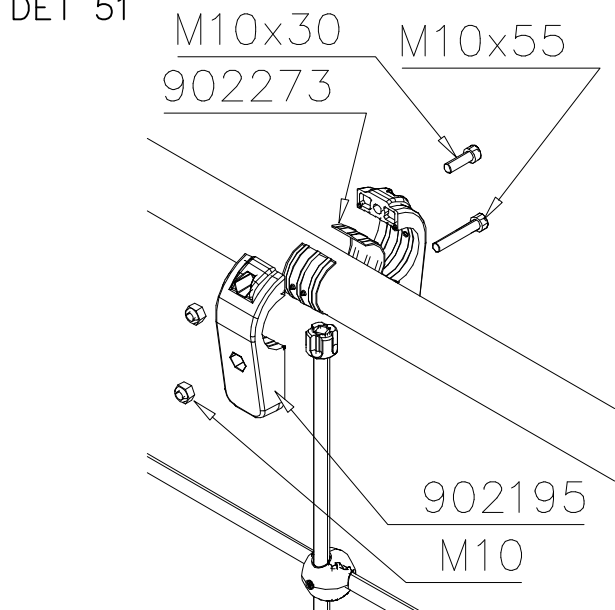


DET 52




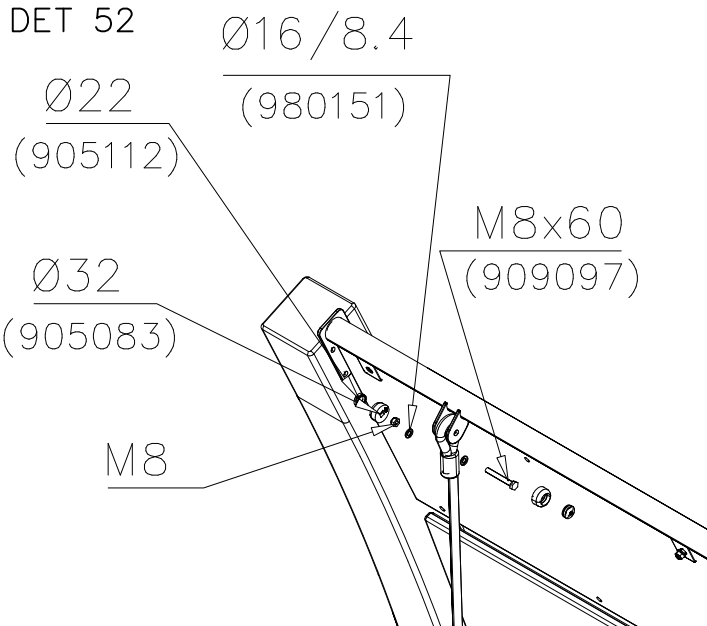



DET 53

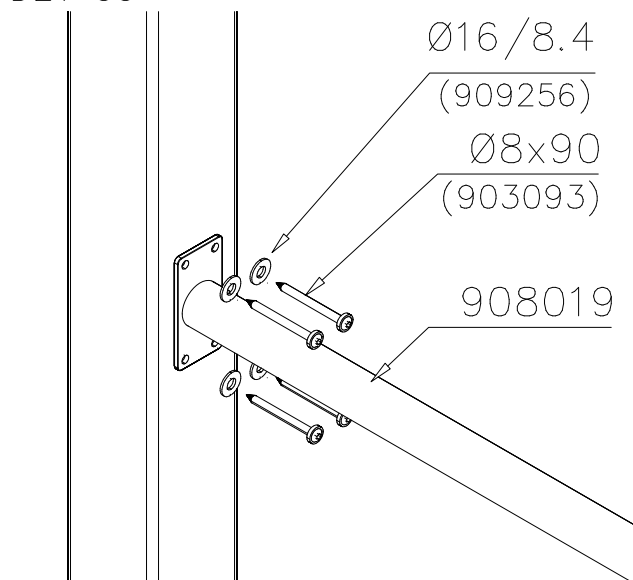


DET 54

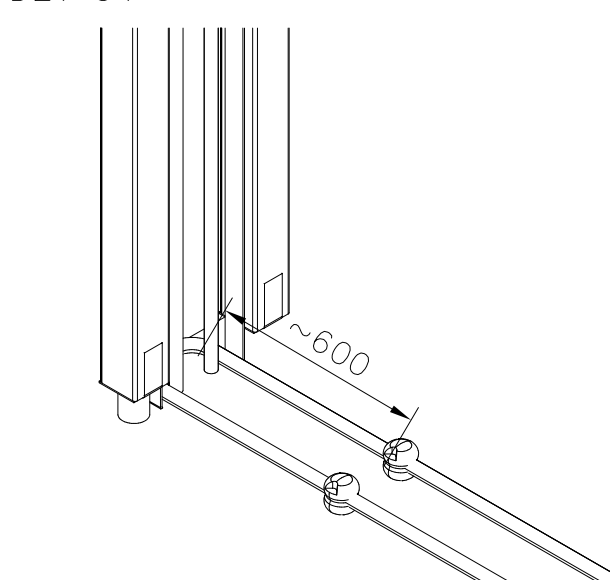


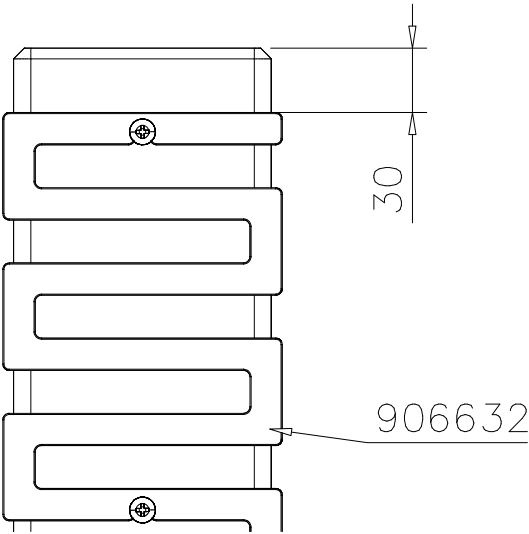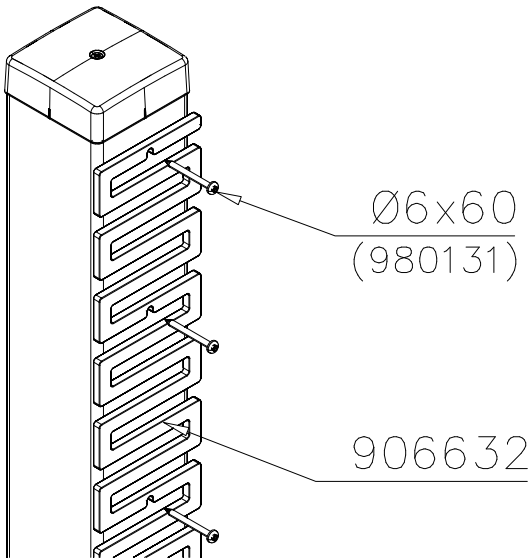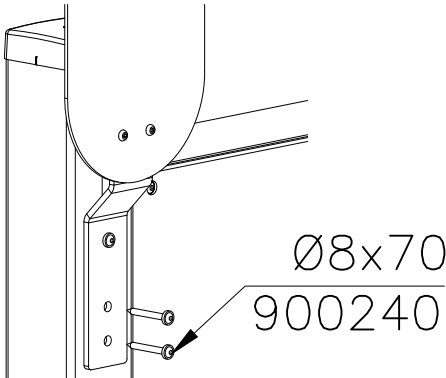
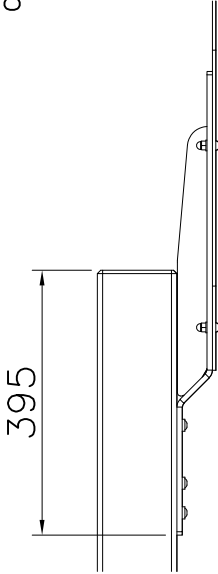
DET 55  30 906632	DET 56  Ø6x60 (980131) 906632
DET 57  Ø8x70 900240	DET 58  395
DET 59	DET 60

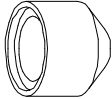② 905104  M10	PCS		PCS
	4		
	PCS		PCS

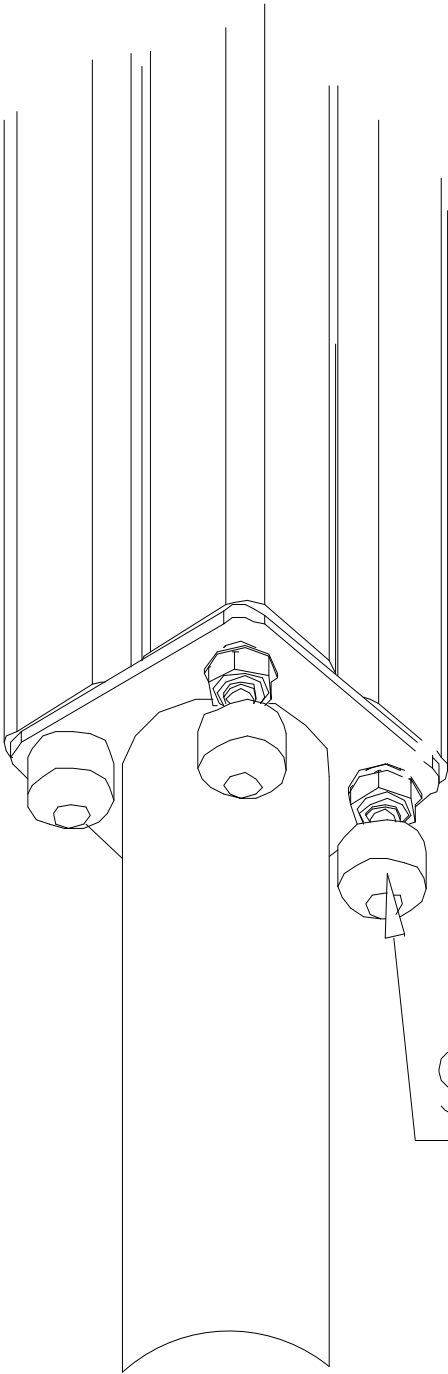


905104

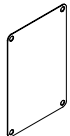①	SHEET METAL	PCS	②	980114	PCS
		1			4
118x78x0.7			Ø4x20		

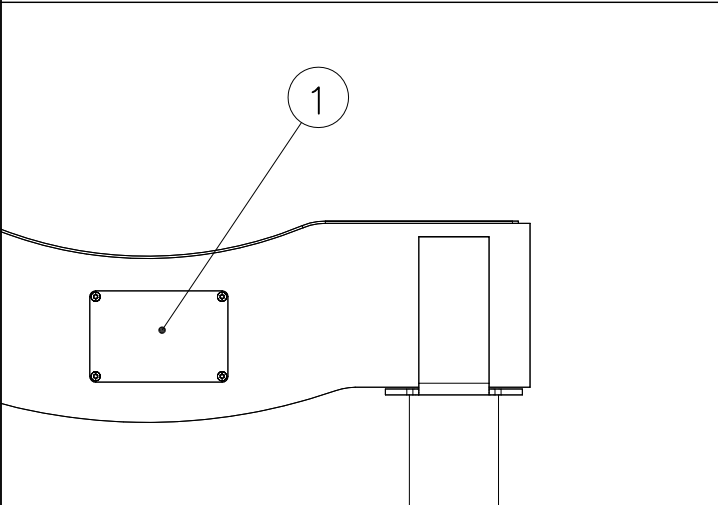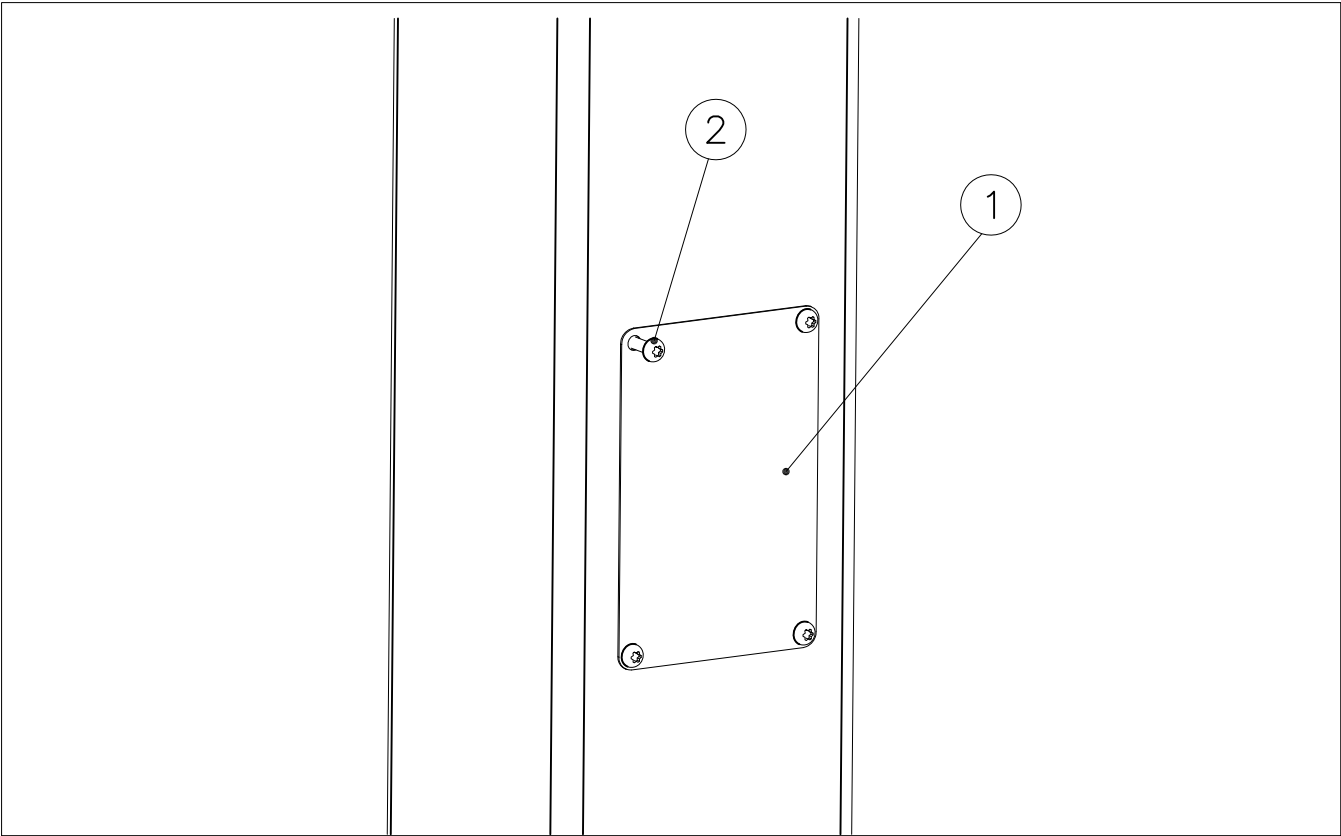


Example installation !
Esimerkki asennus !


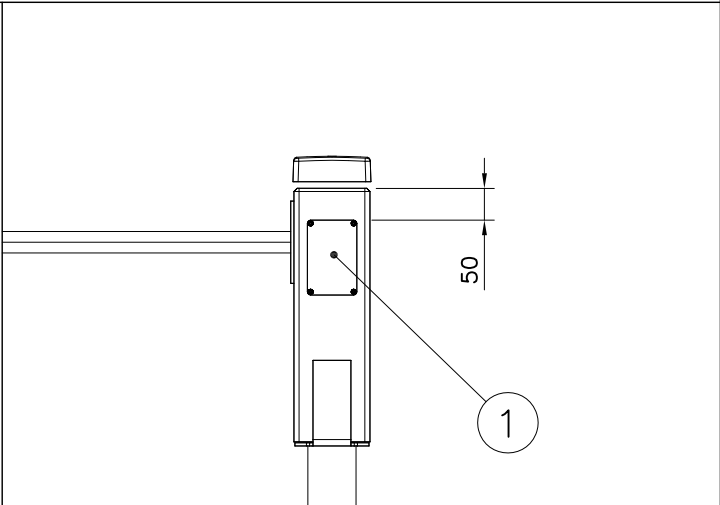


Example installation !
Esimerkki asennus !

Example installation !
Esimerkki asennus !

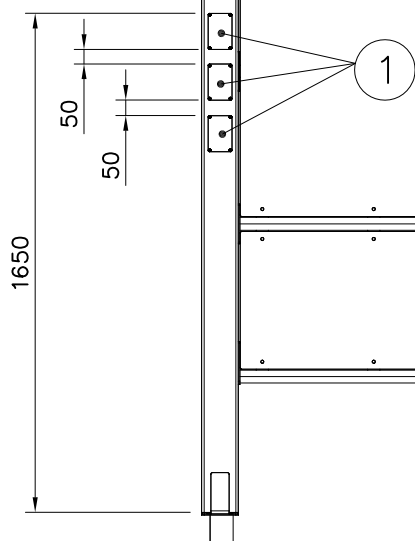

Example installation !
Esimerkki asennus !

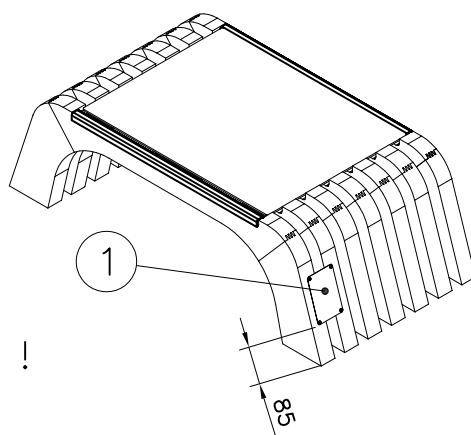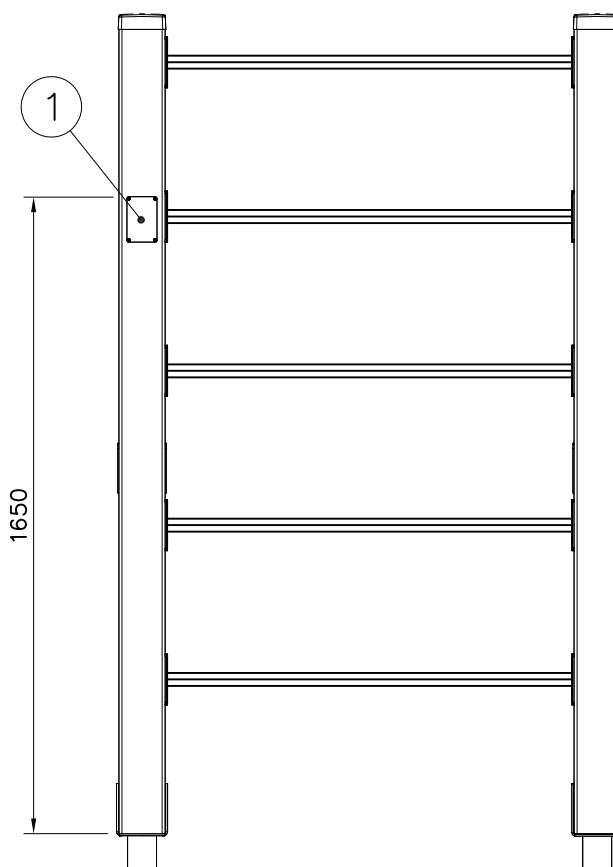

Example installation !
Esimerkki asennus !