

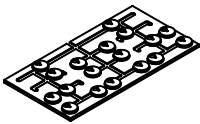


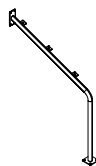


905830 705330 905761 BASE DET 1-4 OR 7-9 BASE DET 37-39 OR 34-36 PARTS DET 16 PARTS DET 31 PARTS DET 32 705460 906644 906645				PARTS DET 16		PARTS DET 31		PARTS DET 32							
				BASE DET 1-4 OR 7-9		BASE DET 37-39 OR 34-36									

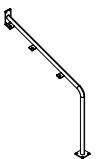


Game options:			Bars left options:		
 1290x670	705460-701	ACTIVE		906644-215	Turquoise
	705460-702	JOY		906644-216	Pearl Light Gray
	705460-703	SLOW		906644-217	Lime
	705460-704	SOLID		906644-218	Pink








Bars right options:			1: 25		
	906645-215	Turquoise			
	906645-216	Pearl Light Gray			
	906645-217	Lime			
	906645-218	Pink			

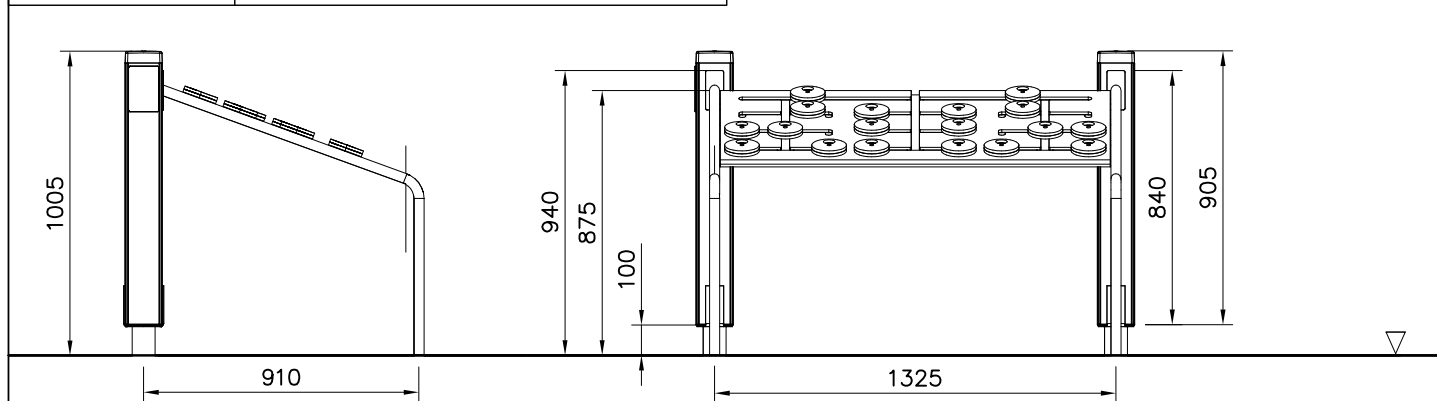


Area of Movement 15.9 m²
Impact Area 14.5 m²
Training Space 5.5 m²
Max Falling Height 875 mm

1: 40

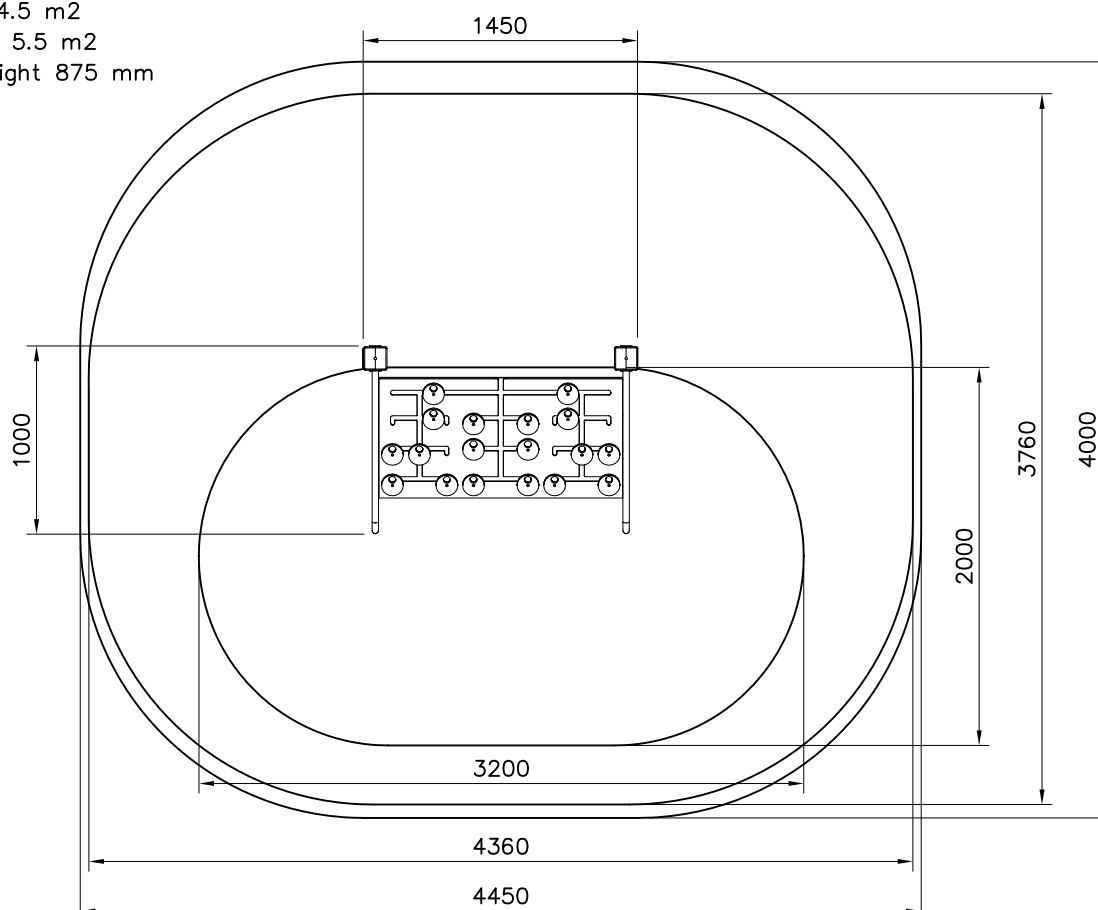


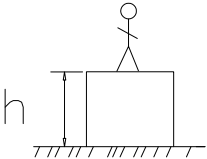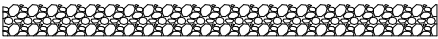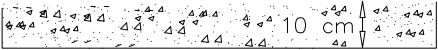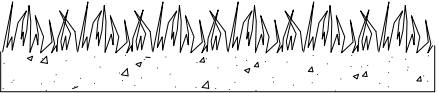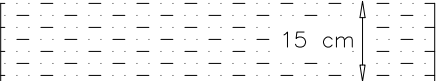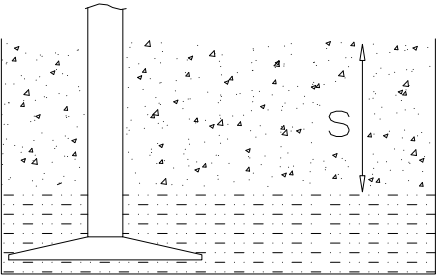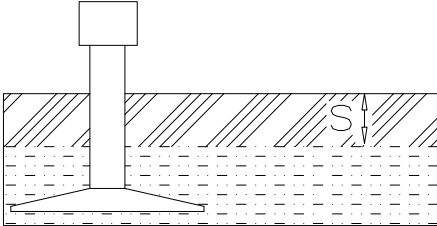		
$h < 600$ Without movement and therefore without Impact Area	Totally hard surfaces. Note. Lappset does <u>not recommend</u> totally hard surfaces at all.	E.g. concrete or asphalt 
$h < 600$ With movement e.g. rocking	Materials with very limited impact attenuating properties.	E.g. wood 
$h < 1000$	Materials with significant impact attenuating properties.	fine gravel 0–8 mm  grass  unsorted sand 
$h < 3000$	Loose fill material E.g. sand/gravel 0,25...8 mm D60/D10<3,0 Woodchips 5...30 mm bark 20...80 mm	 $\underline{S}$ 30 cm 40 cm $\underline{h}$ < 2,0 m < 3,0 m
	Syntethic granulates $\underline{S}$ 40 mm ~> 1,2...1,3 m 50 mm ~> 1,5...1,7 m 60 mm ~> 1,8...2,0 m 70 mm ~> 2,1...2,5 m Note. For accurate values, see manufacturer's instructions.	

REMOVE SAFETY SURFACE/SAND/GRAVEL
TO CHECK FOUNDATION

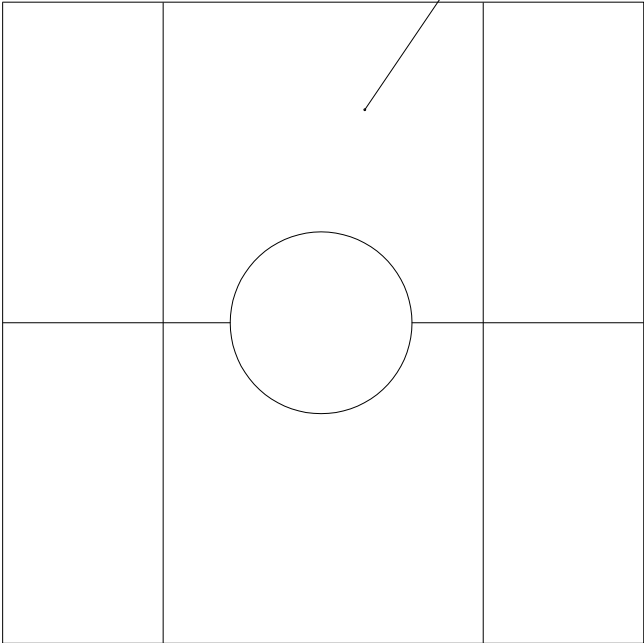


REMOVE SAFETY SURFACE/SAND/GRAVEL
TO CHECK FOUNDATION

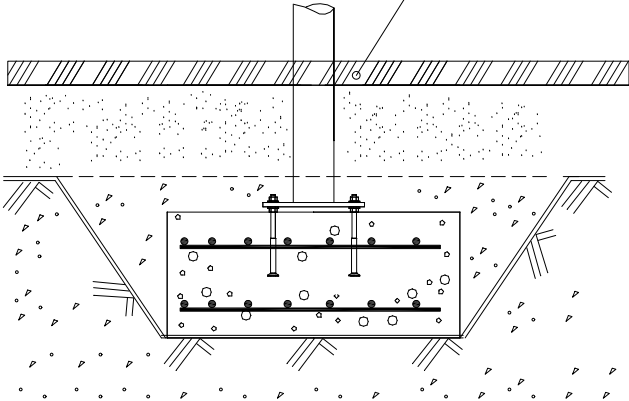


DET 1


Ø16 ↓ > 130

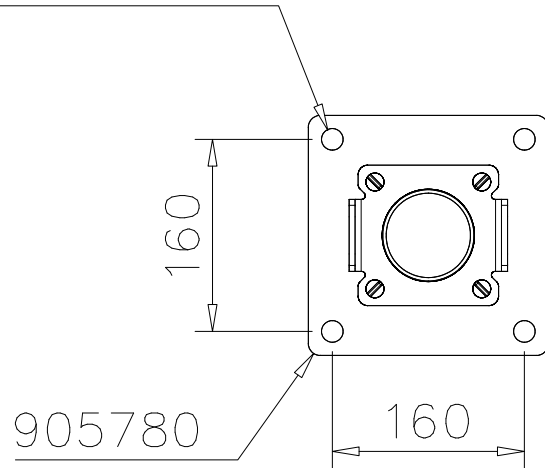


DET 2

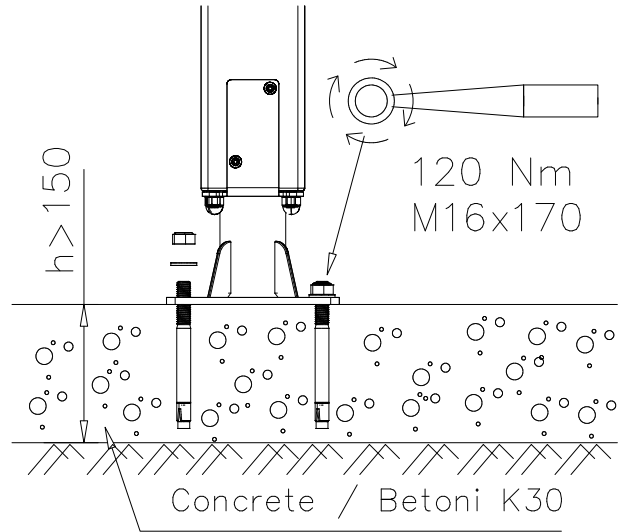


DET 3

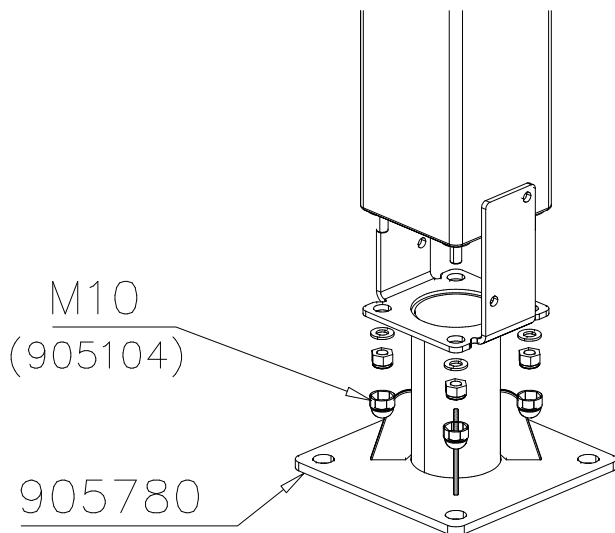

DET 4

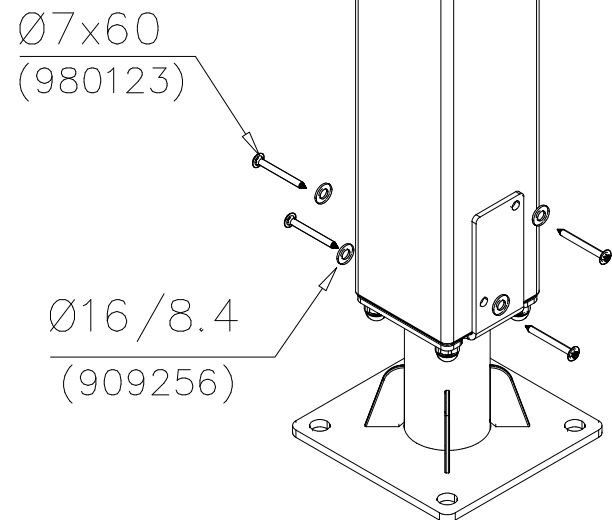


DET 5

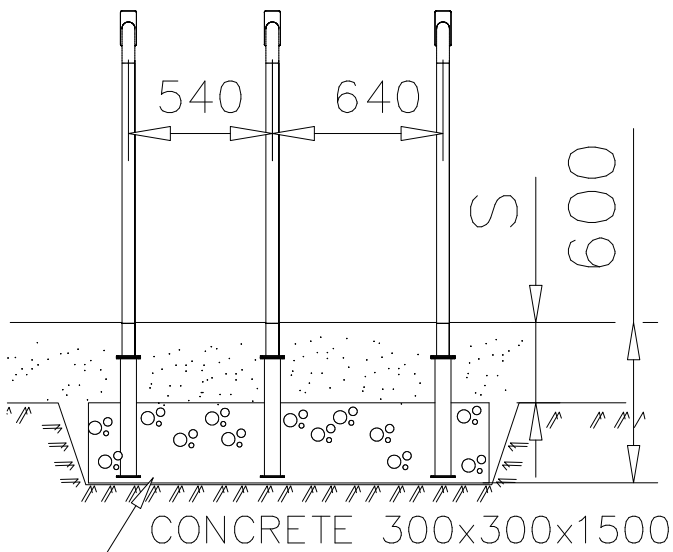


DET 6


DET 7

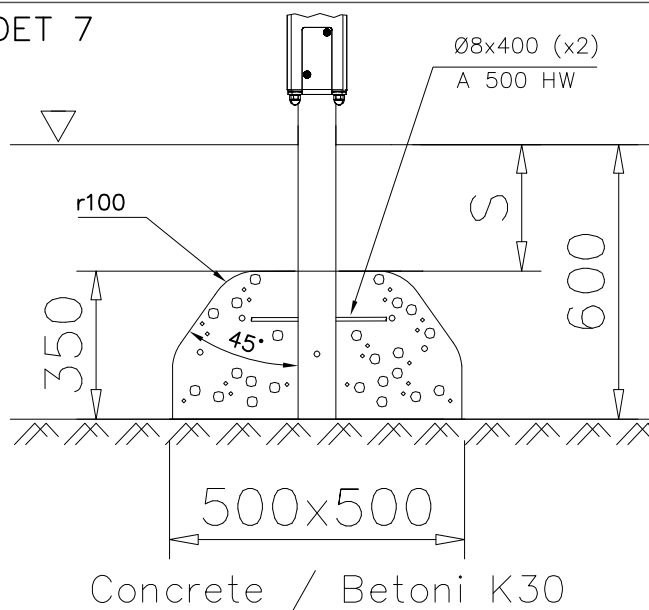


DET 8

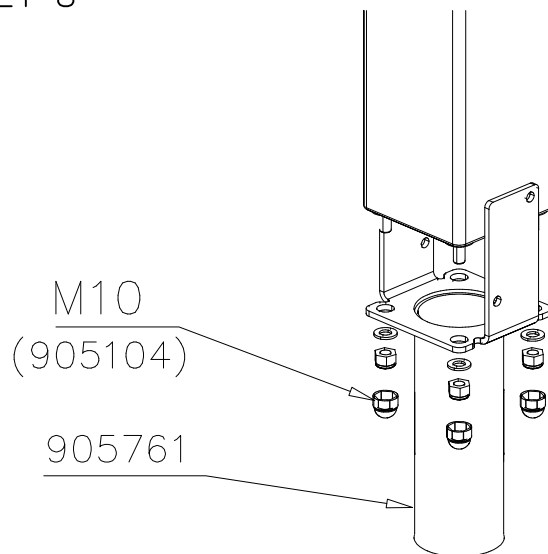


DET 9

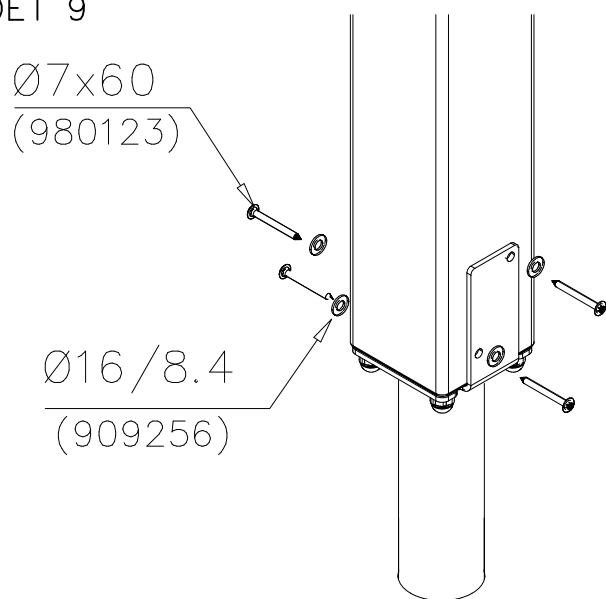


DET 10

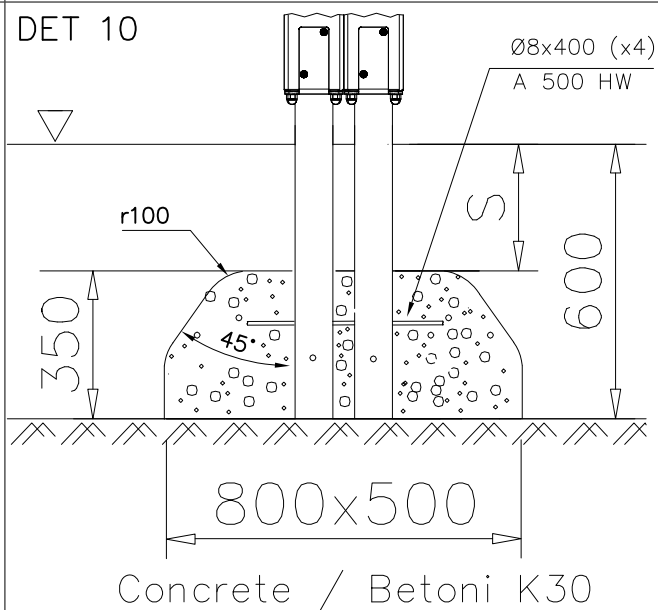


DET 11

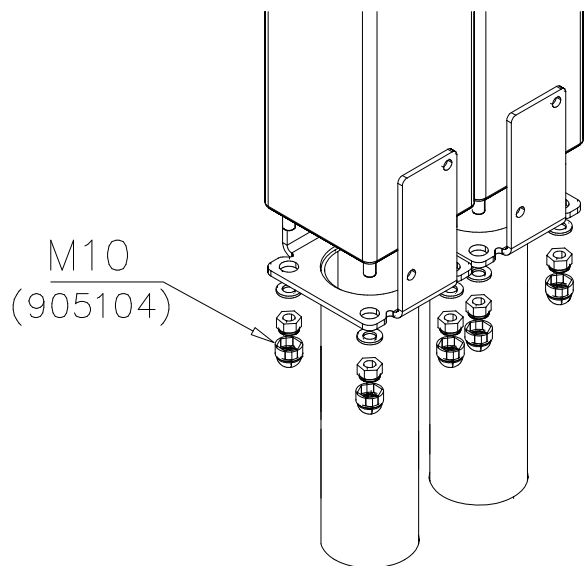


DET 12

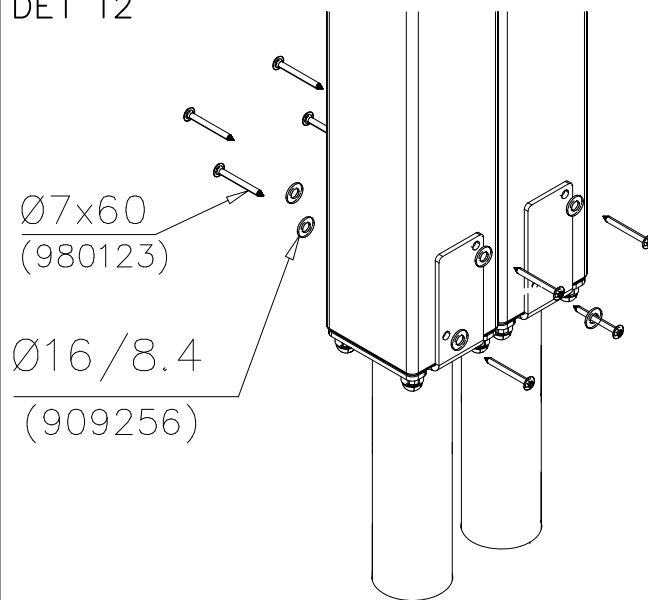


DET 13

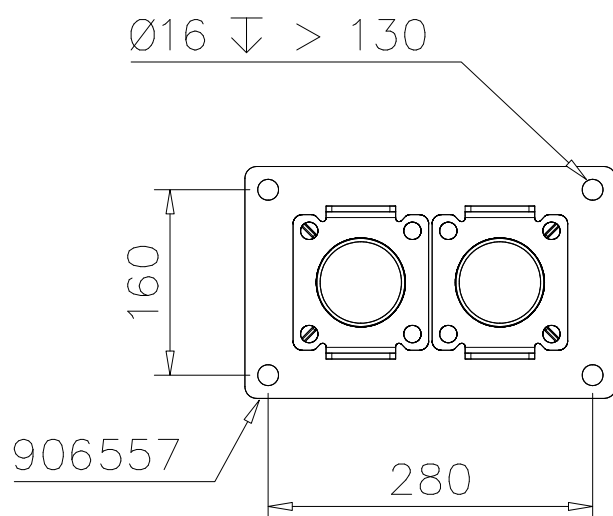


DET 14

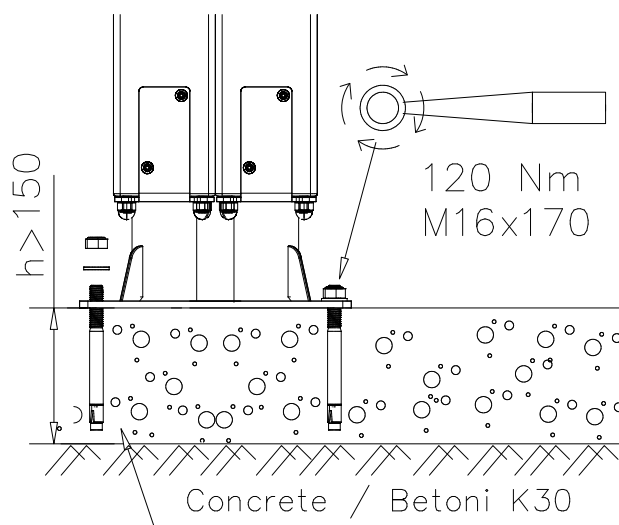

DET 15

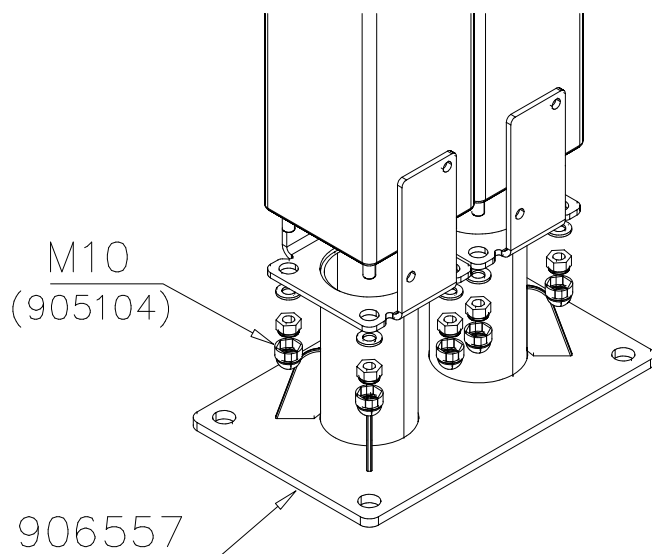


DET 16

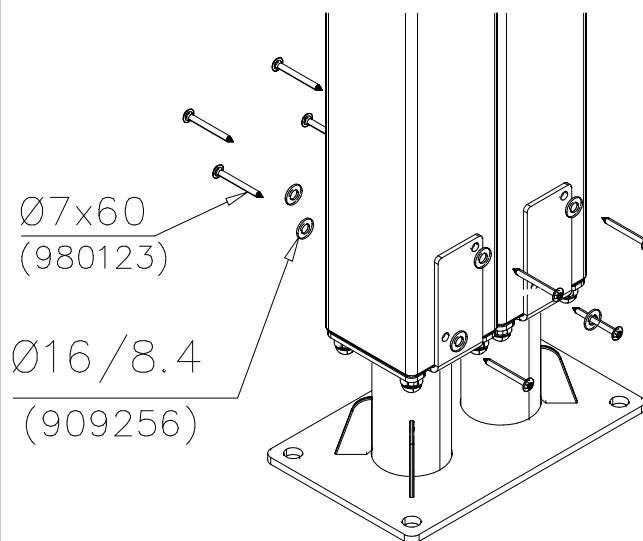


DET 17

DET 18


DET 19

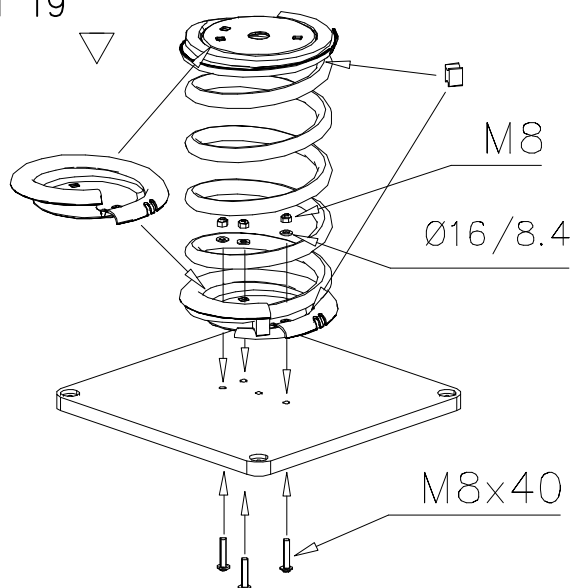


DET 20

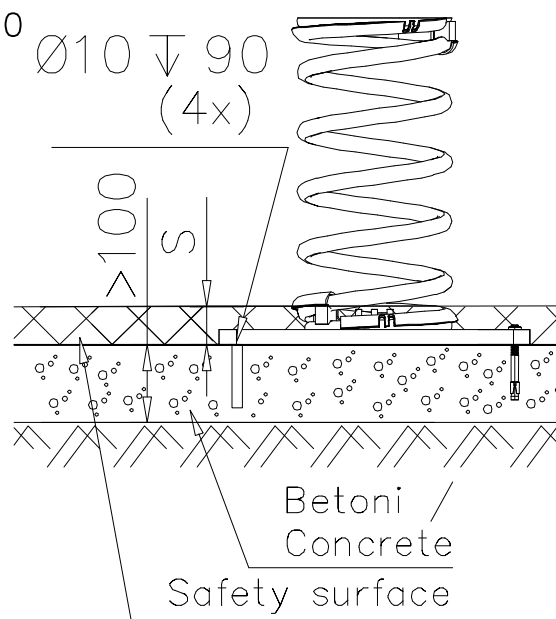


DET 21

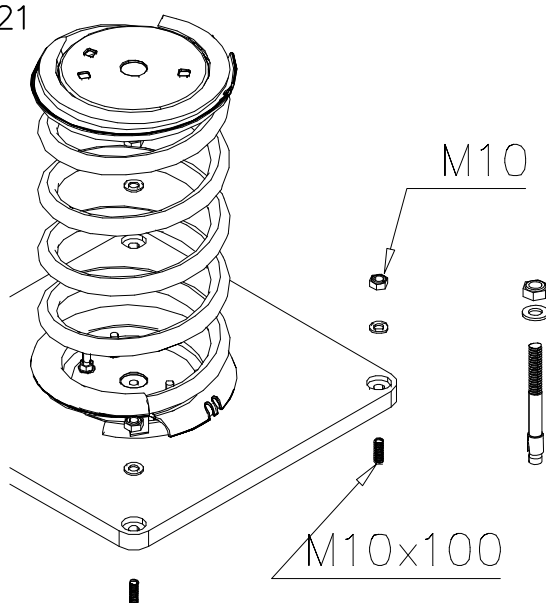


DET 22

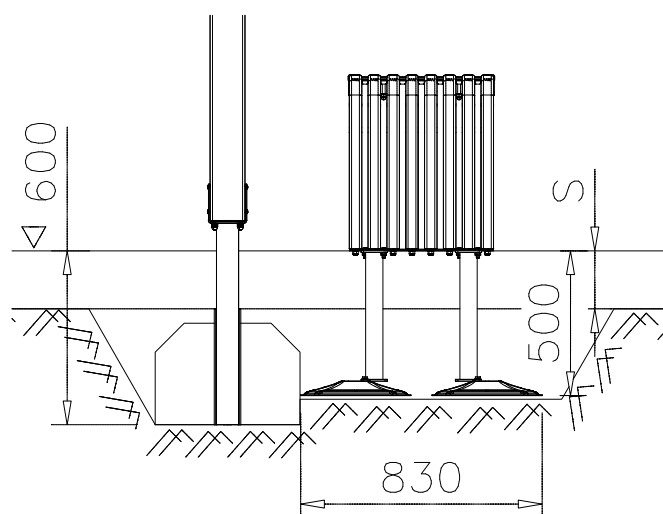

DET 23

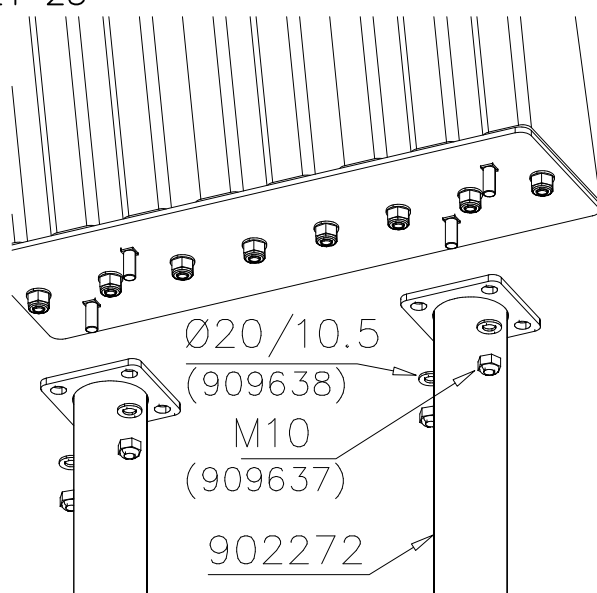

DET 24

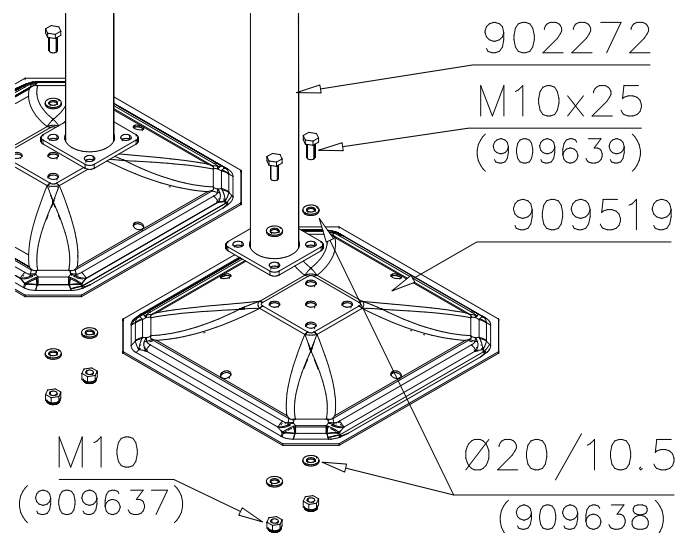

DET 25

705412

905743

M10

DET 26

Esireikä / Pre-drill hole.

Ø10 ↓ 90

35 Nm

M10x100

Betoni / Concrete K30.

Safety surface

>100

DET 27

905743

M10x100
(909628)

DET 28

705096

906140

M10

DET 29

Esireikä / Pre-drill hole.

Ø10 ↓ 90

35 Nm

M10x100


Betoni / Concrete K30.

Safety surface


>100

DET 30


DET 31

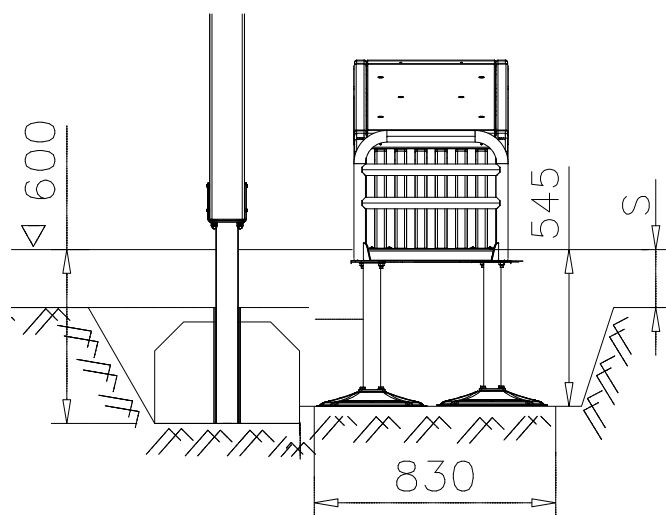


DET 32

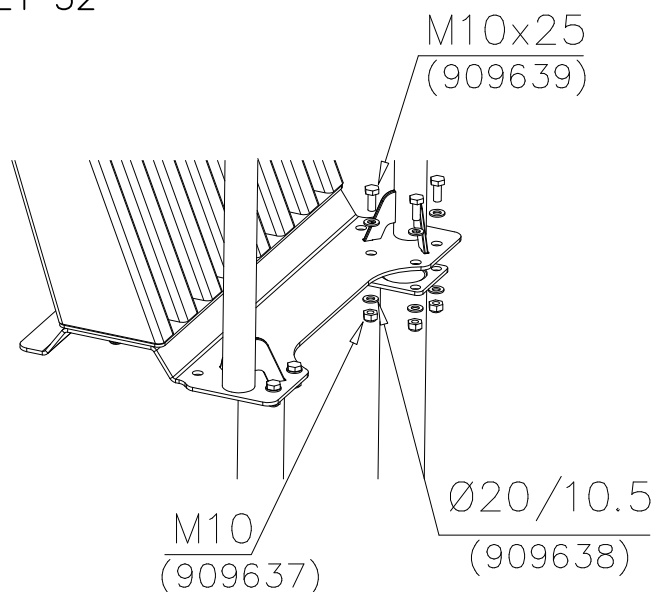


DET 33

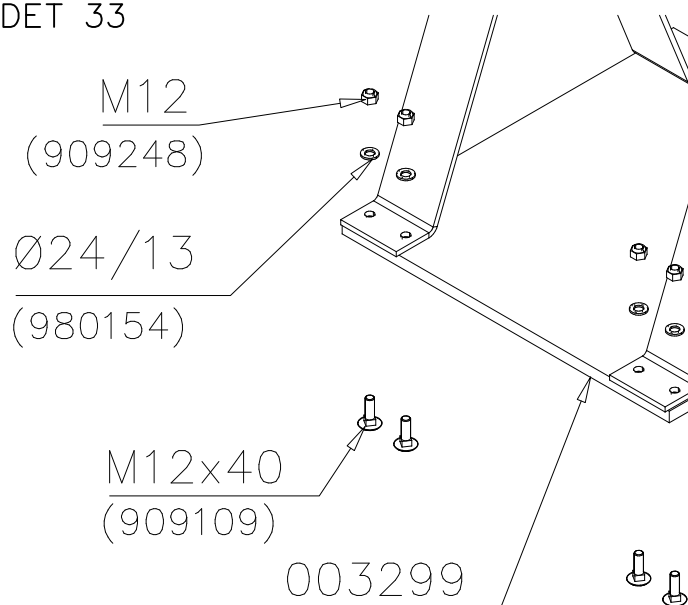


DET 34

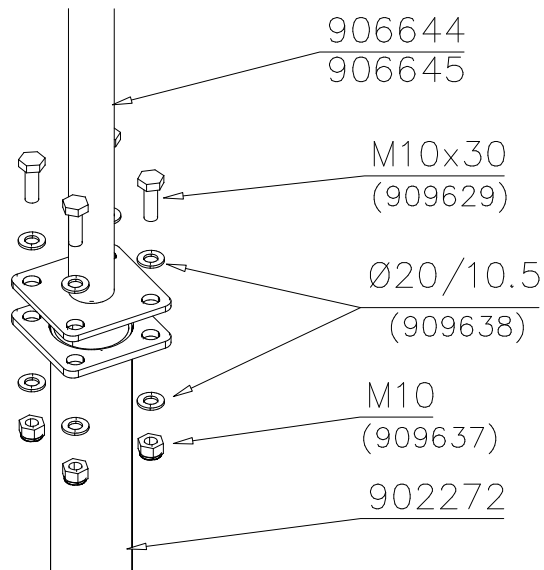


DET 35

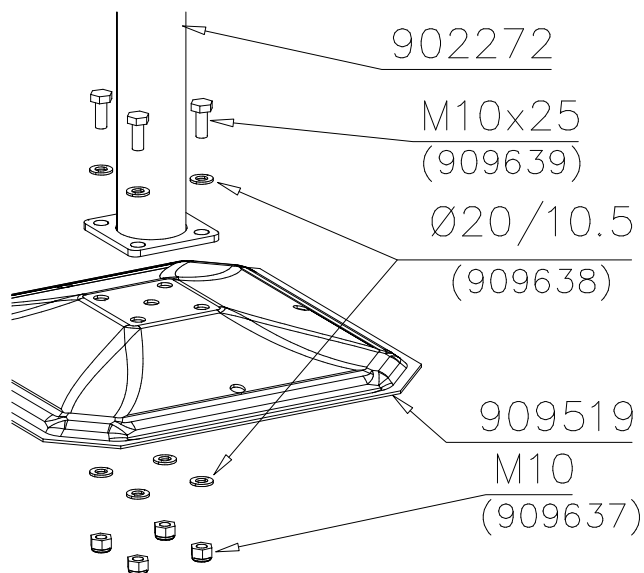


DET 36

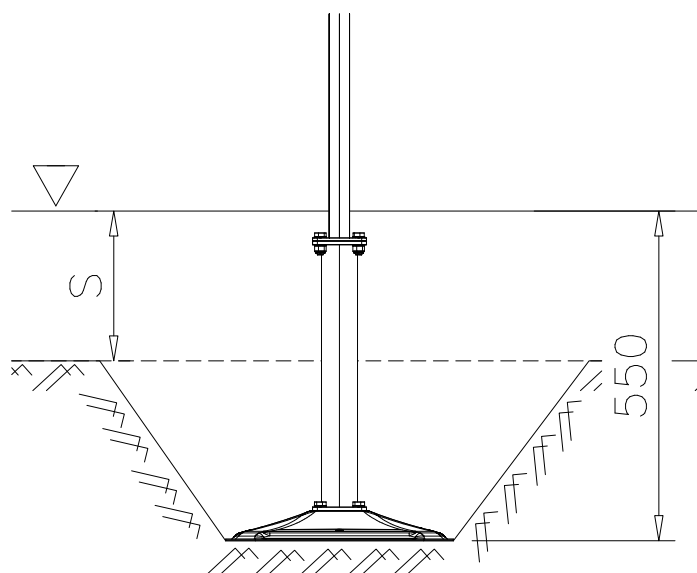


DET 37

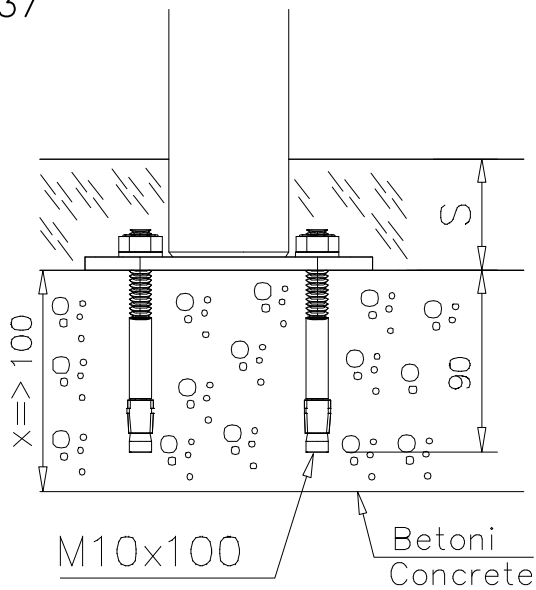


DET 38

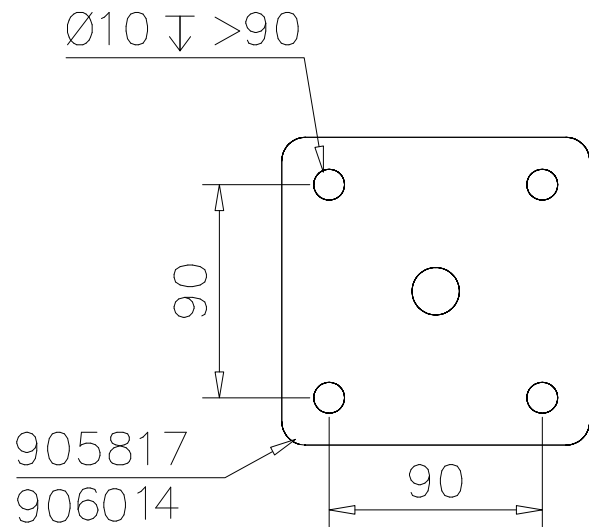


DET 39

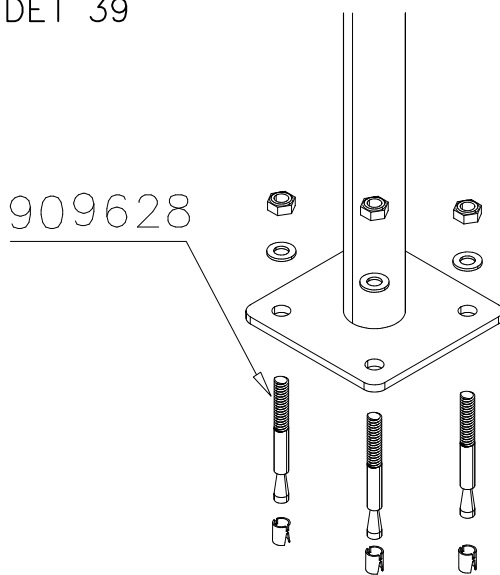







DET 40

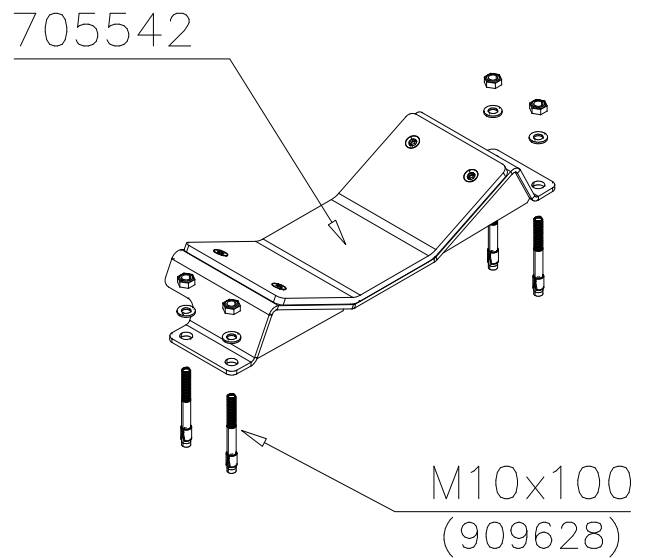


DET 41

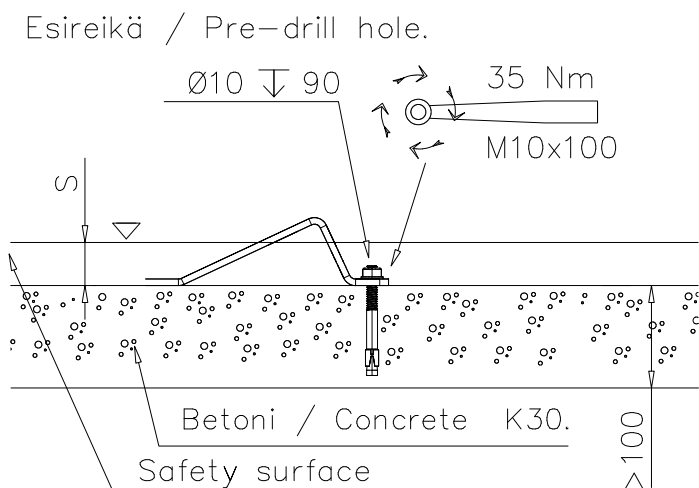


DET 42

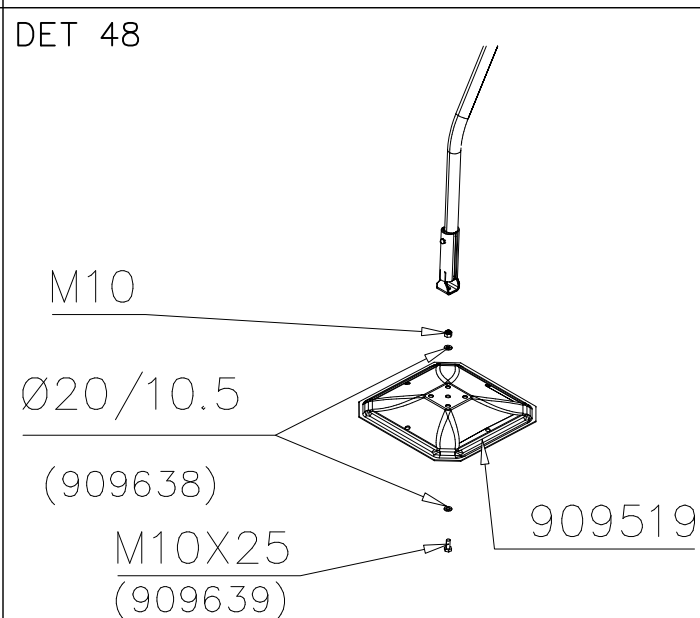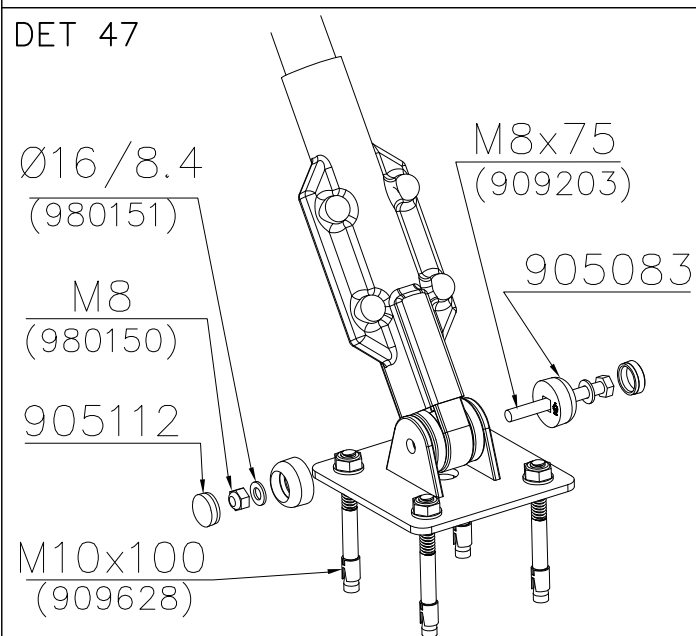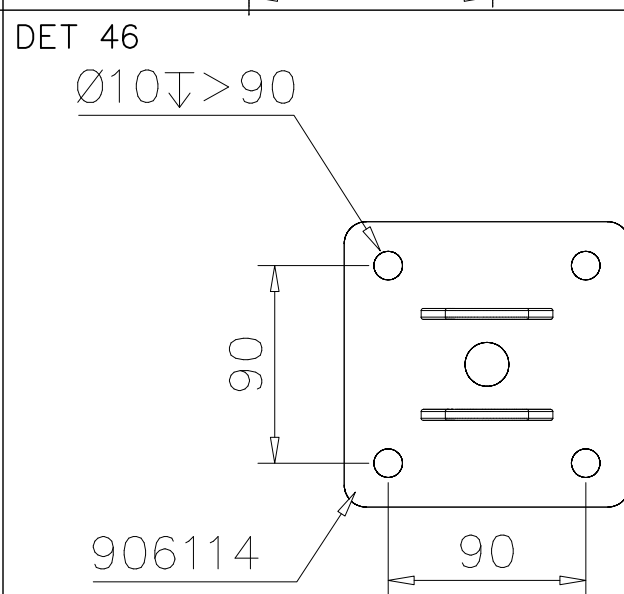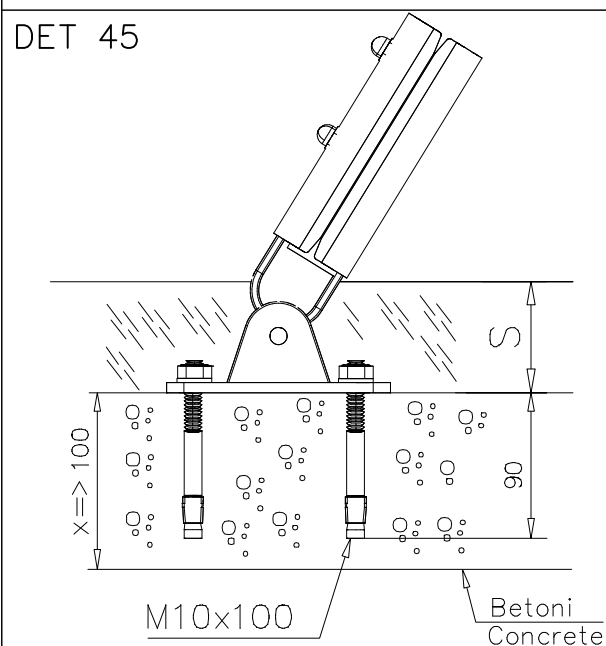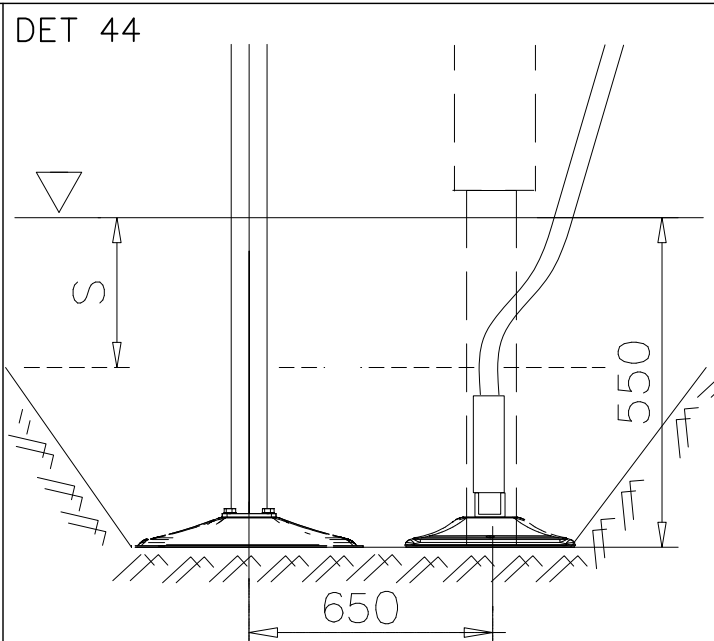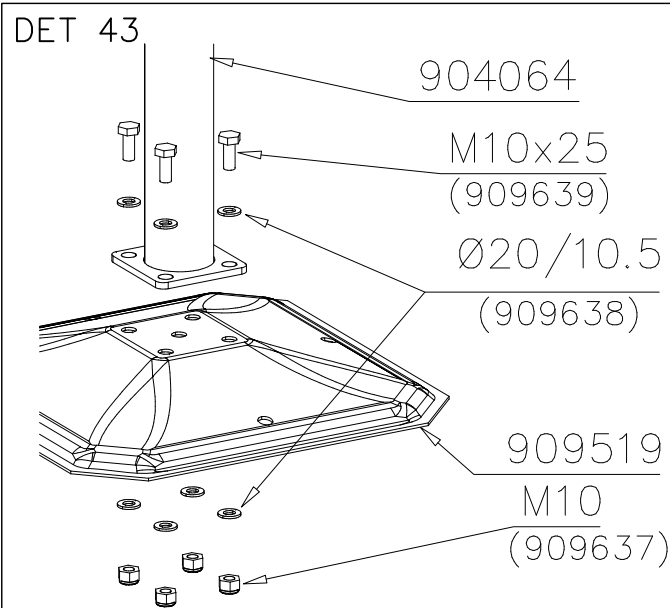


DET 49

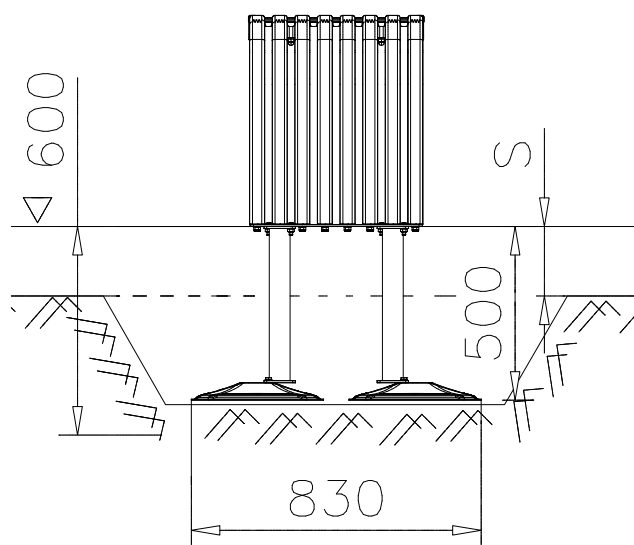


DET 50

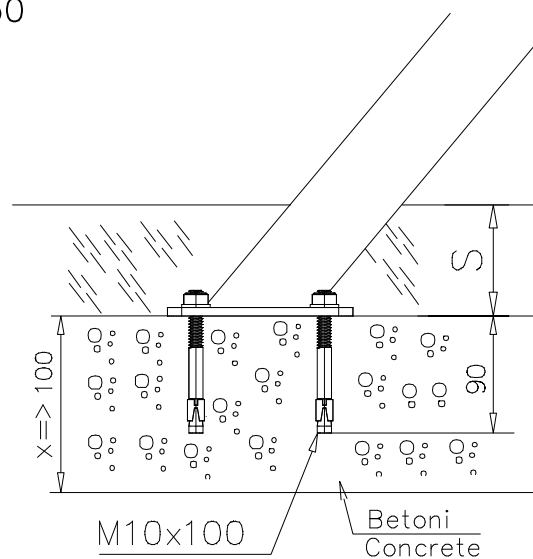


DET 51

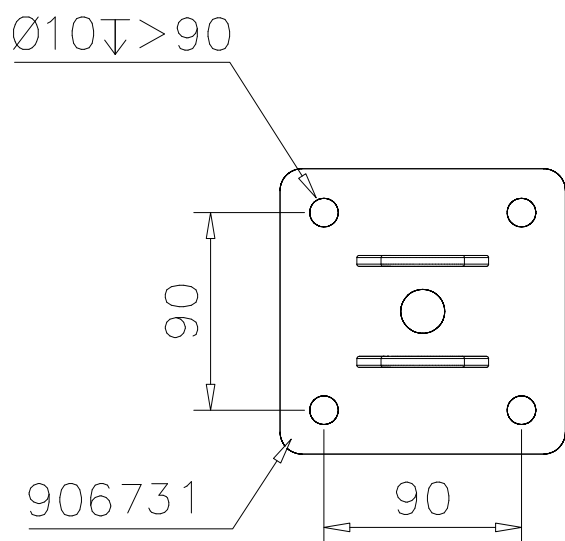


DET 52

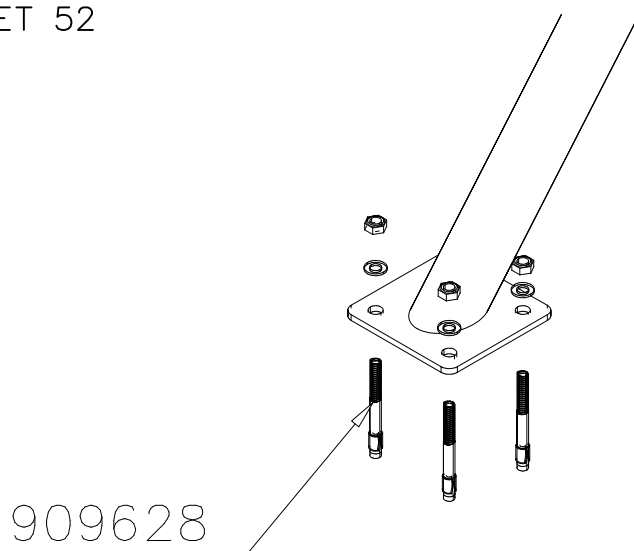

DET 53

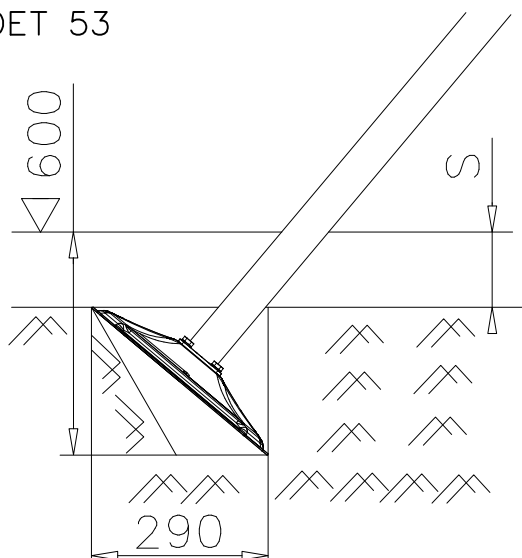


DET 54

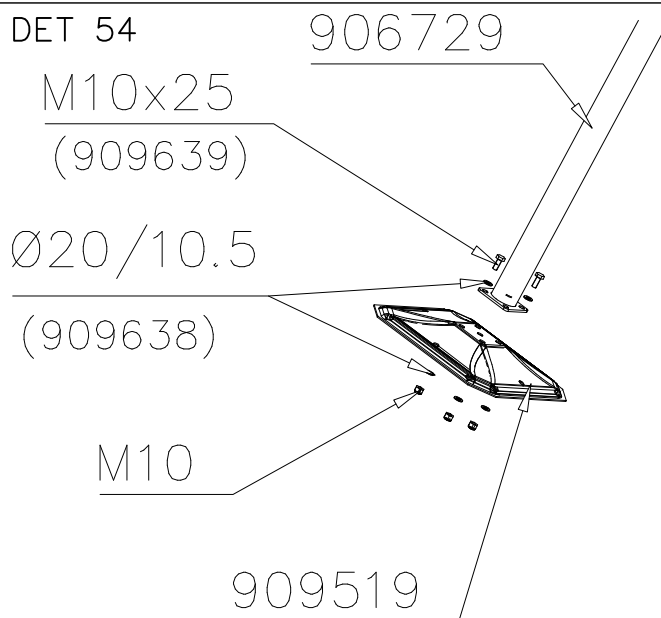


DET 55


STEELNET Ø6 #150
(1400x2100)
Concrete
1500X2200X200 K30

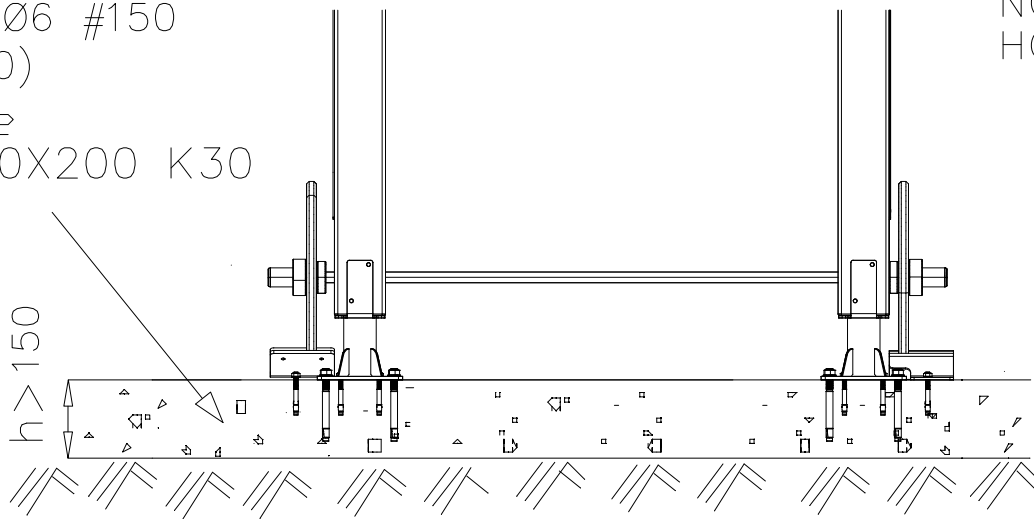


DET 56

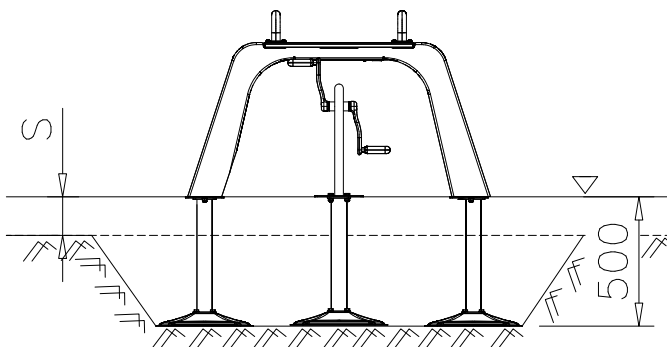


DET 57

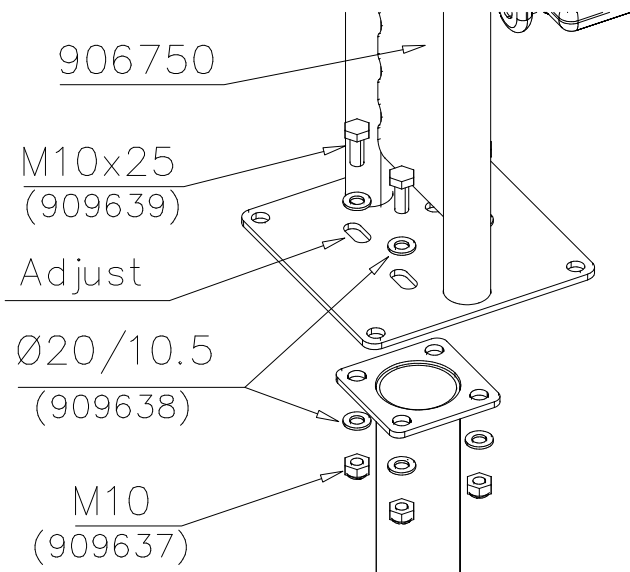


DET 58

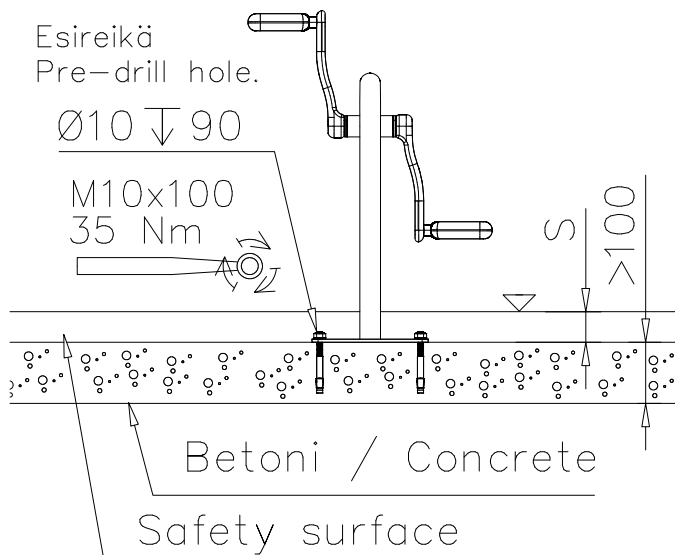


DET 59

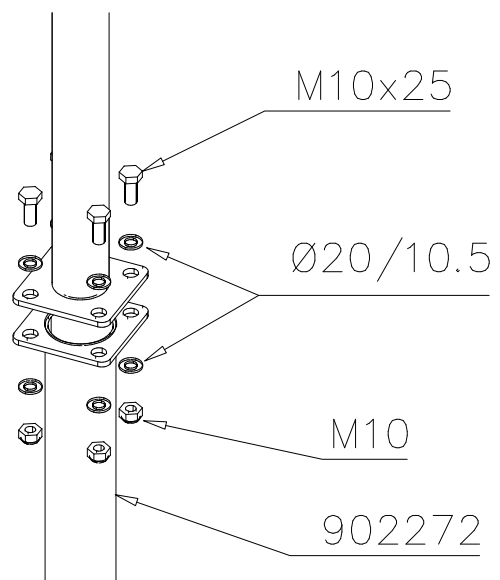


DET 1

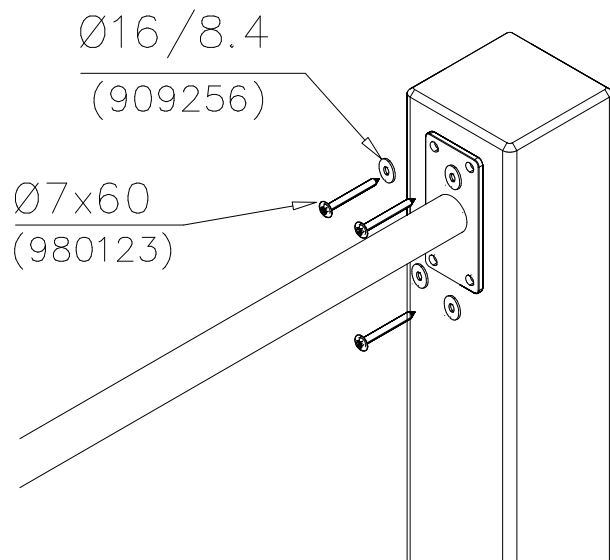


DET 2

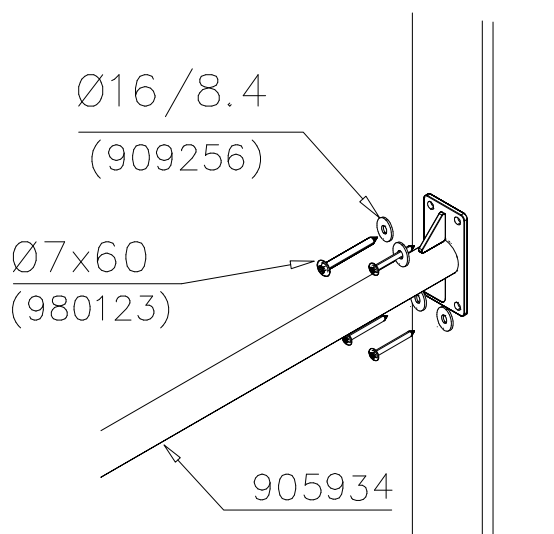


DET 3

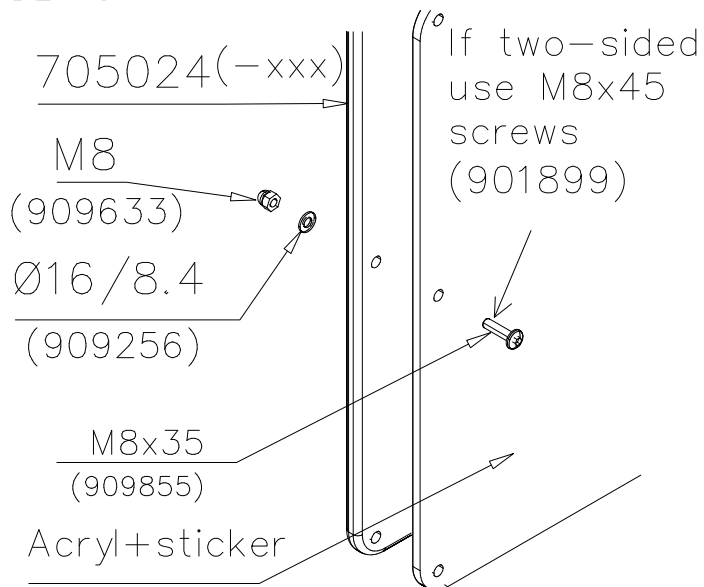


DET 4

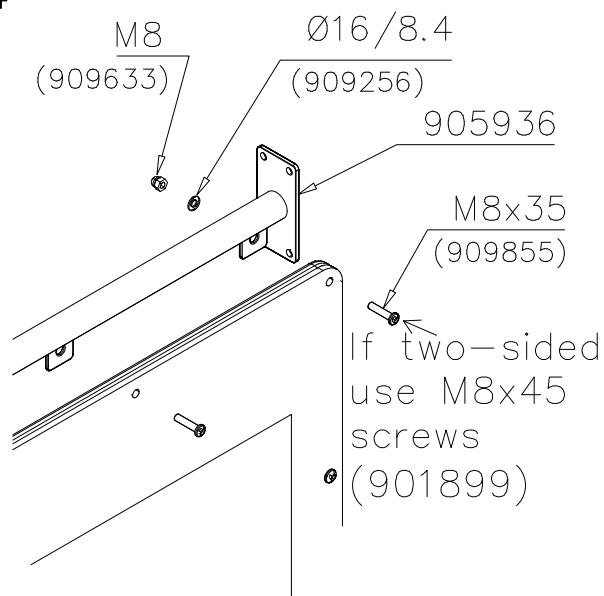


DET 5

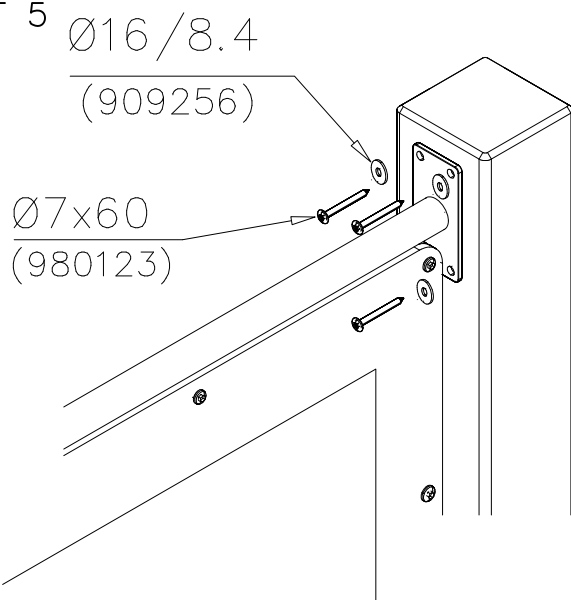


DET 6

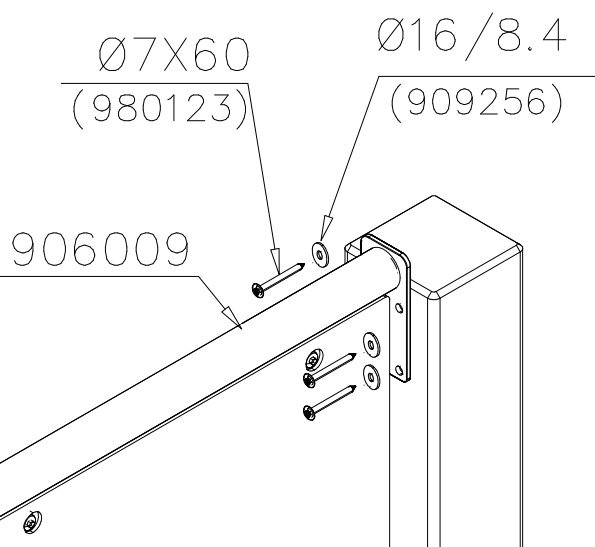


DET 7

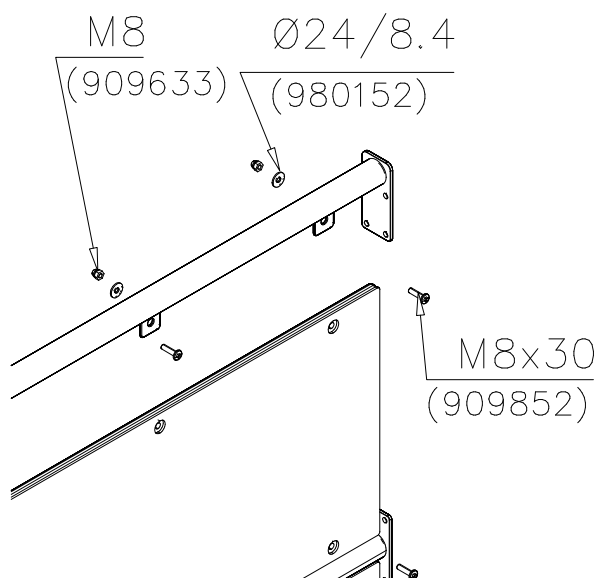


DET 8

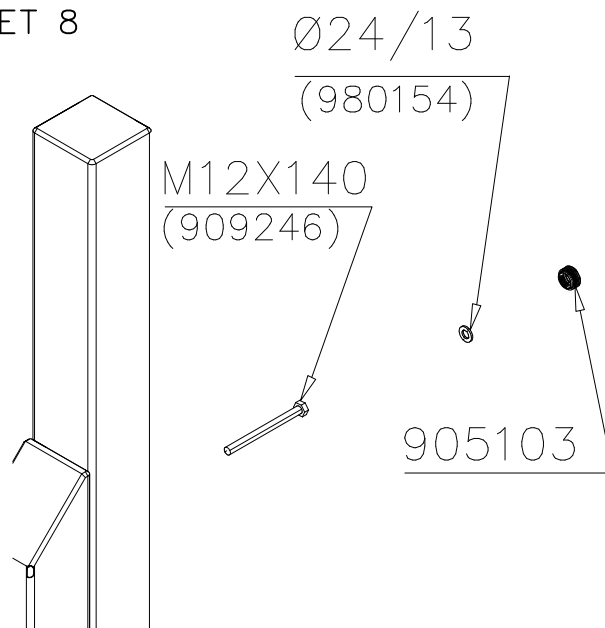


DET 9

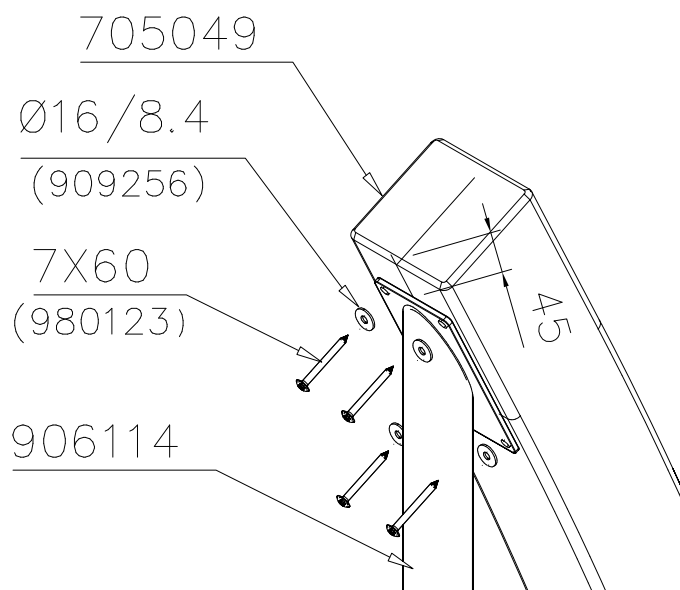


DET 10

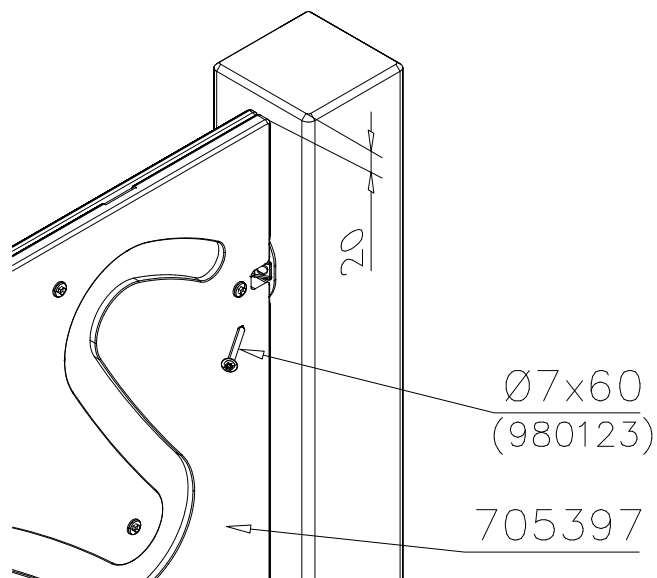


DET 11

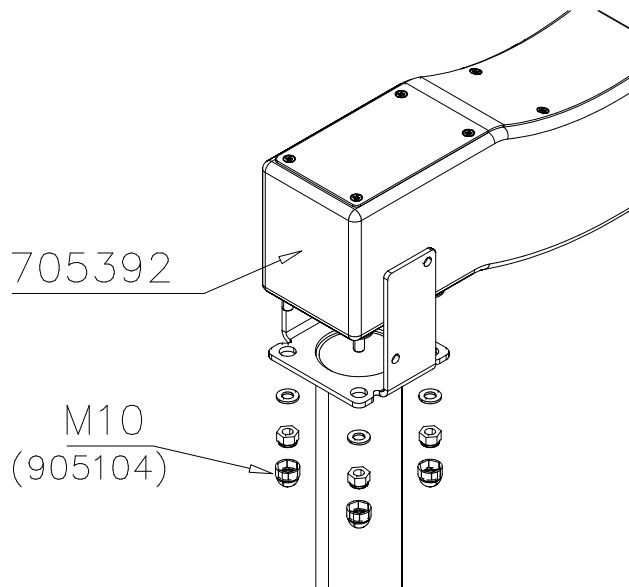


DET 12

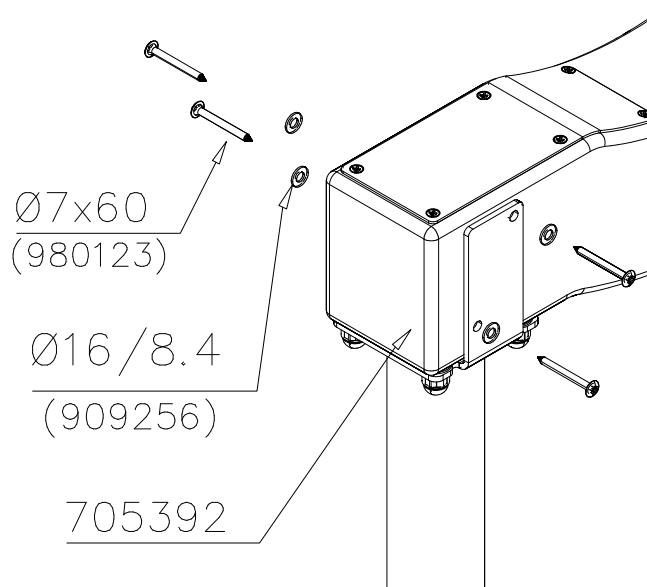


DET 13

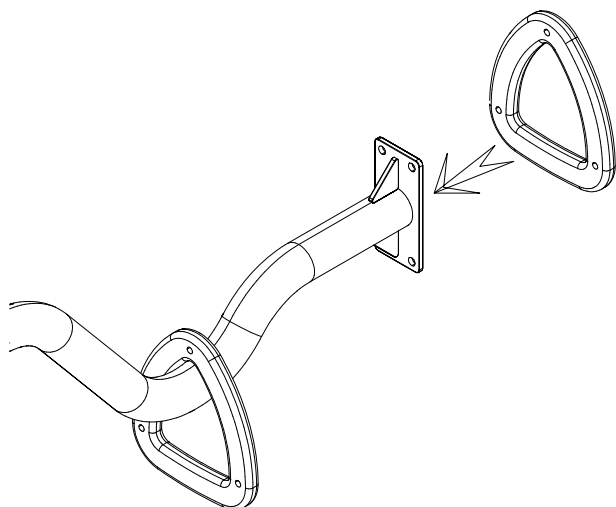


DET 14

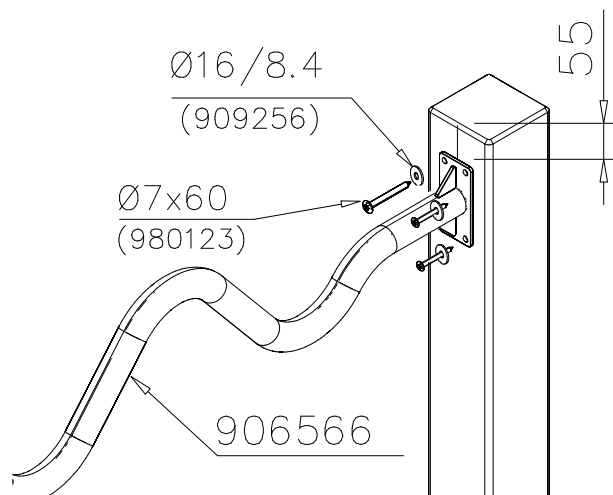


DET 15

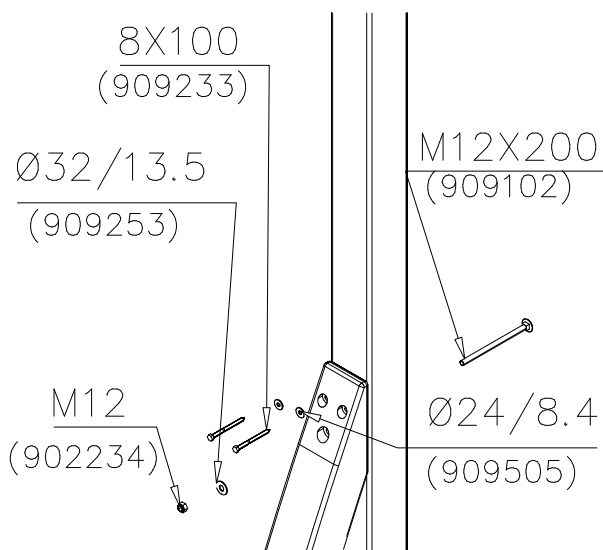


DET 16

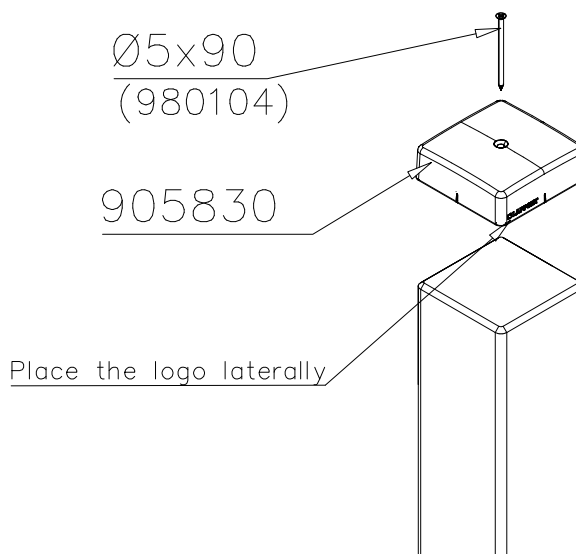







DET 17

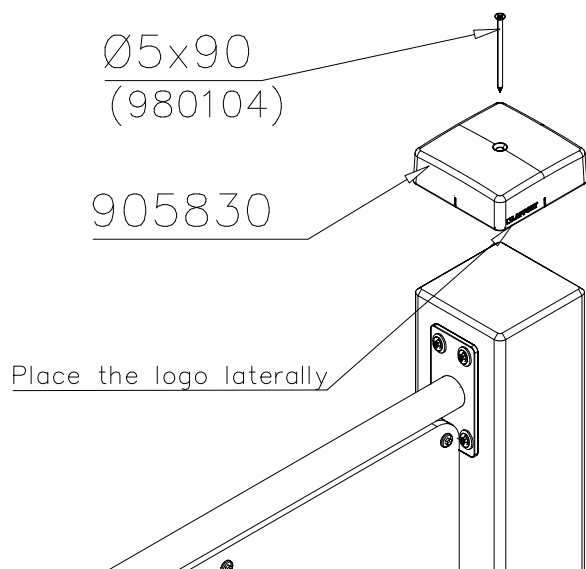


DET 18

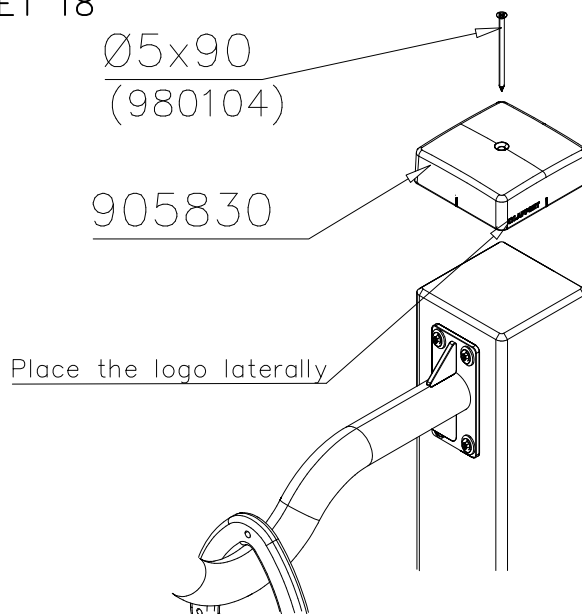


DET 19 M10x40 (901487) Ø20/10.5x2 (901302) M10 (909637)	DET 20 M10x35 (902252) 19x21x25 (903193) Ø20/10.5x2 (901302) M10 (909637)
DET 21 Muoviosan sijoitus (903193) Position of the plastic piece	DET 22 705433 705434 Ø8x70 (900240)
DET 23 Ø32 (905083) Ø16/8.4 (980151) Ø22 (905112) M8x75 (909203) M8	DET 24

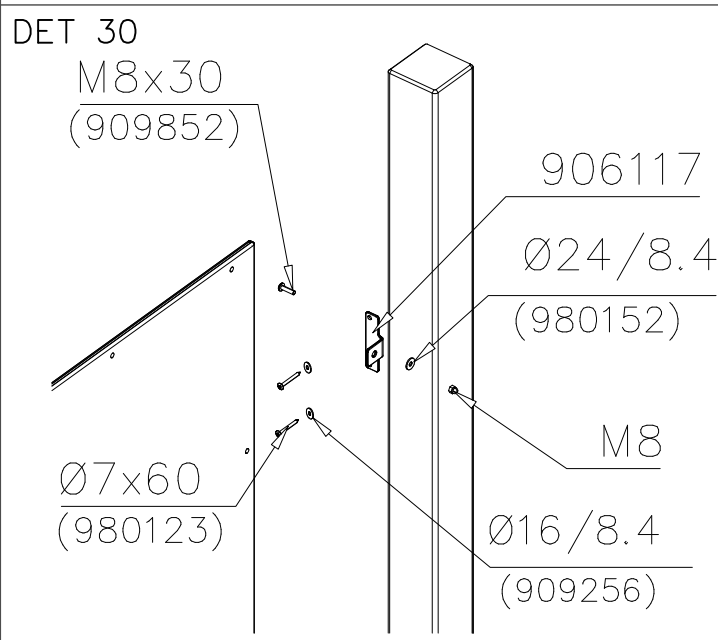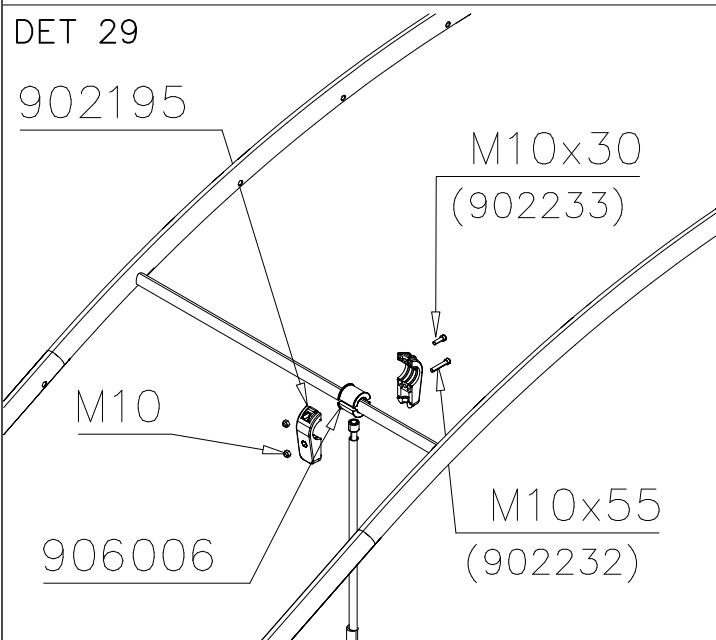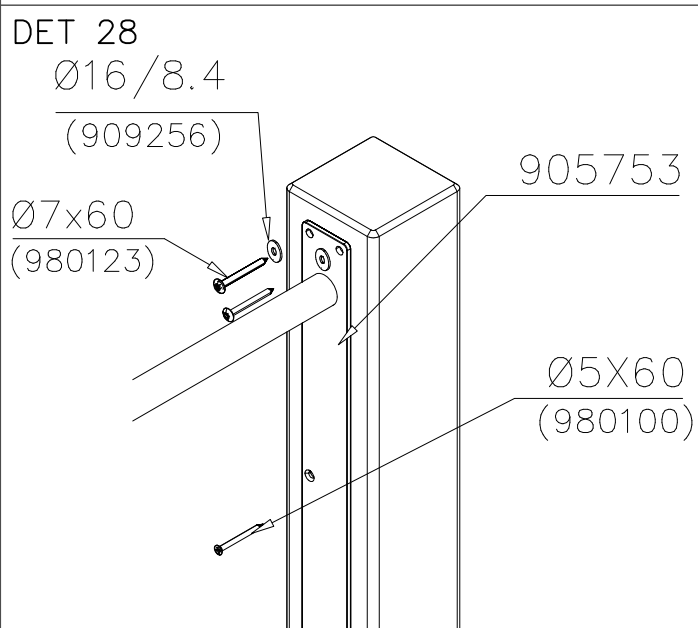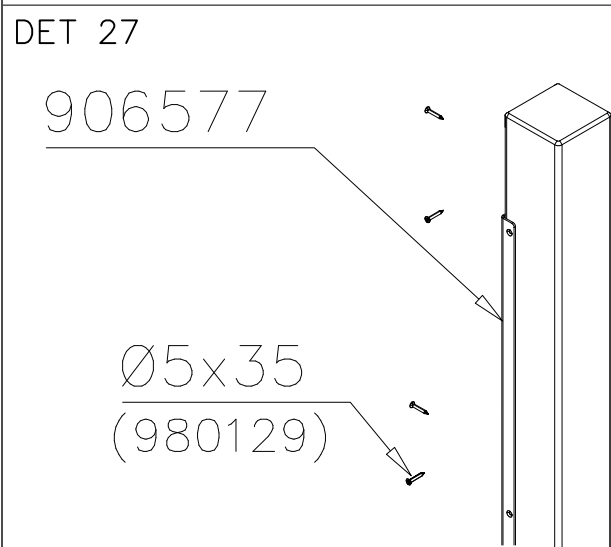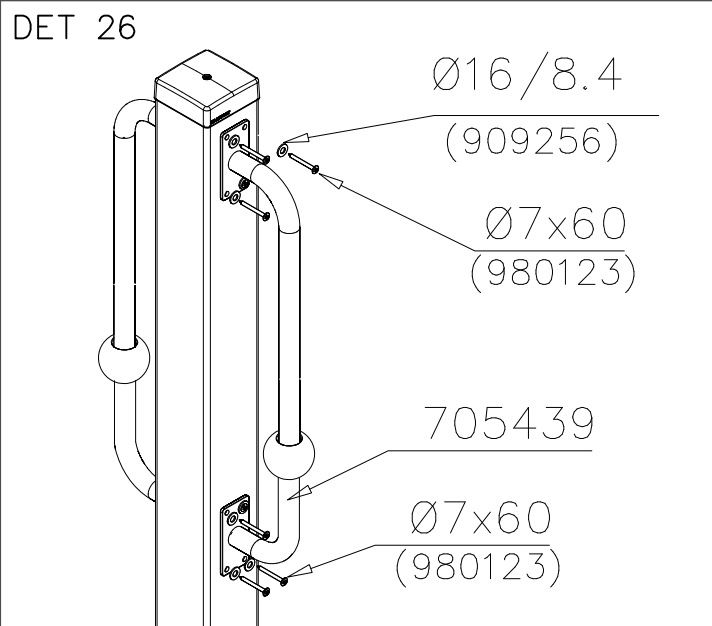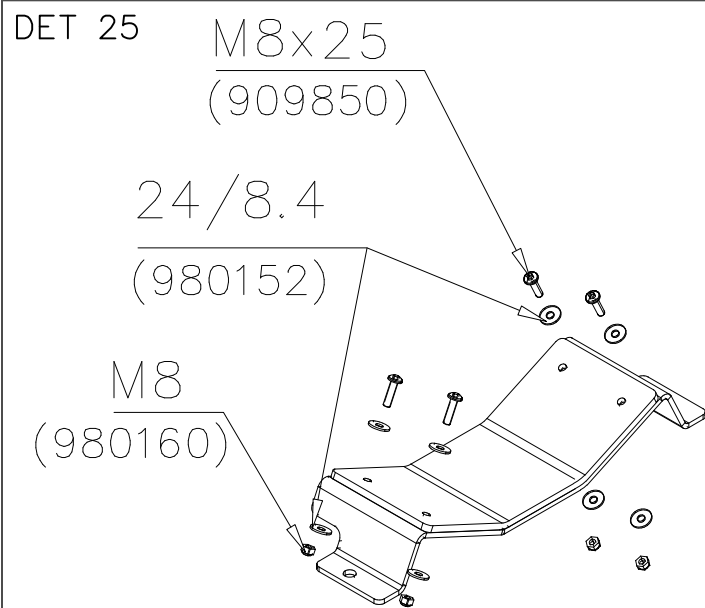


DET 31

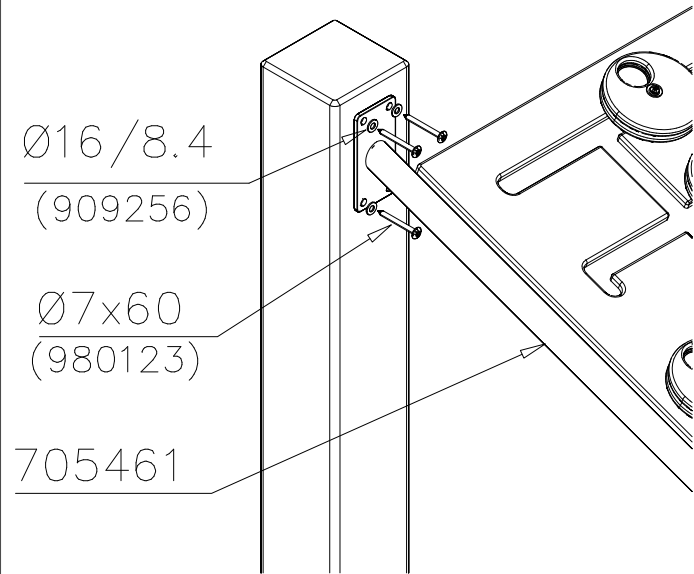


DET 32

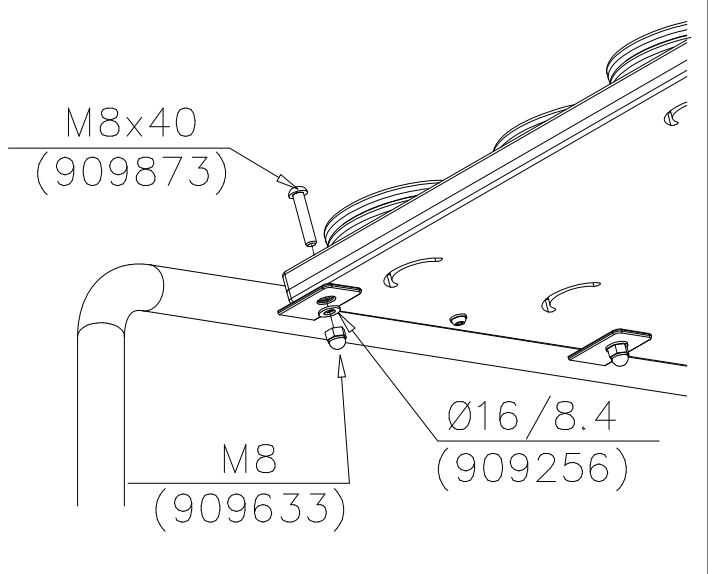


DET 33

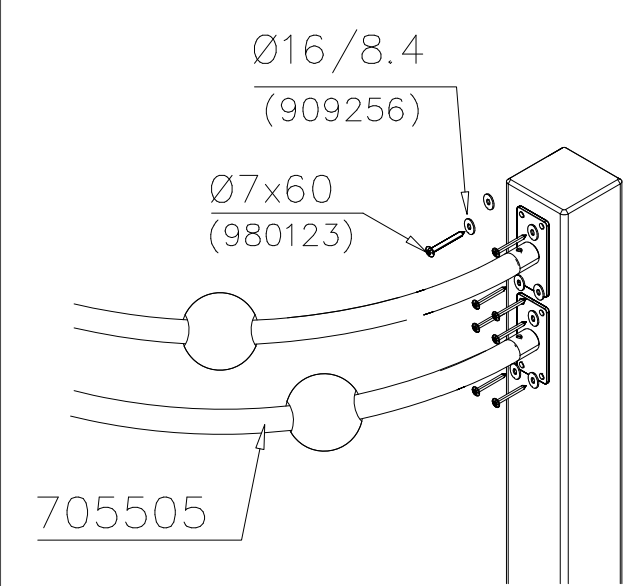


DET 34

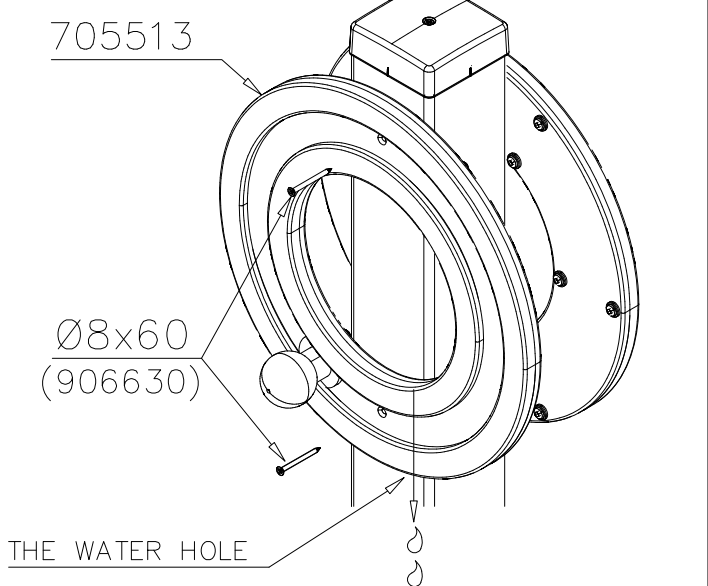


DET 35

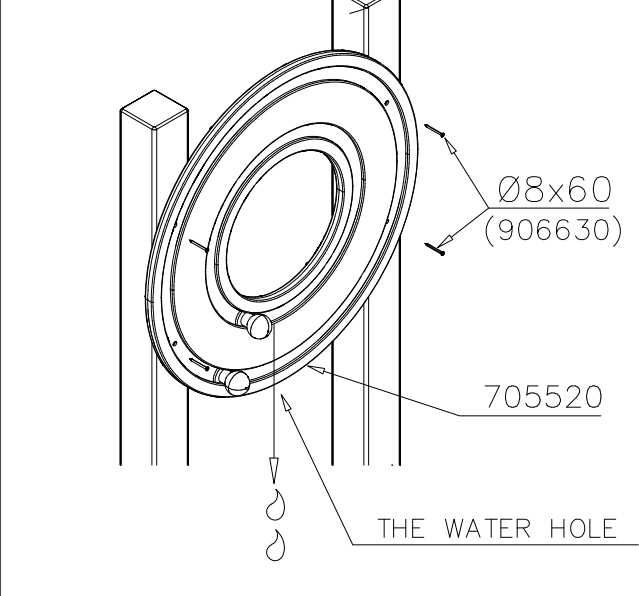


DET 36

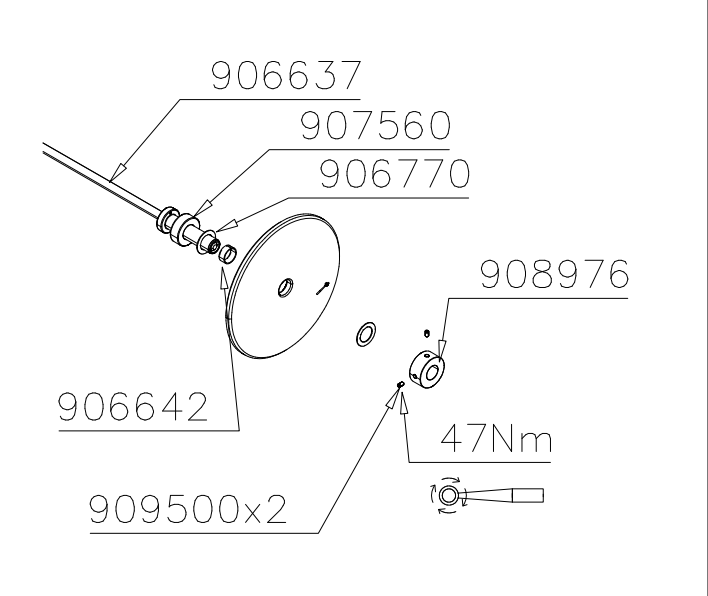


DET 37

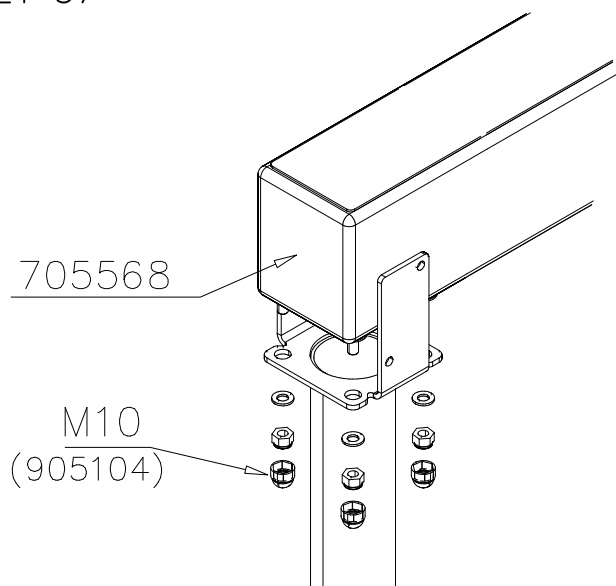


DET 38

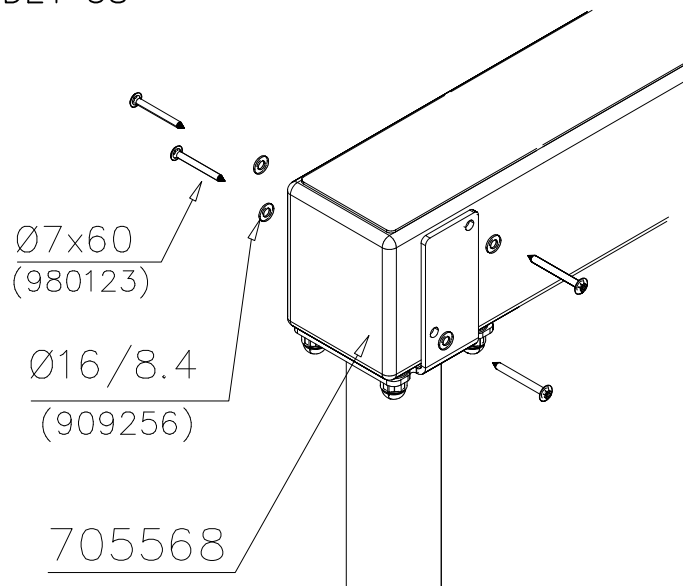


DET 39

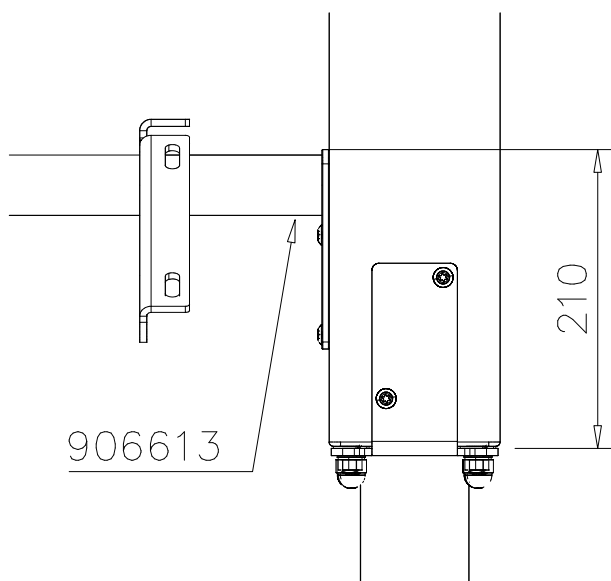


DET 40

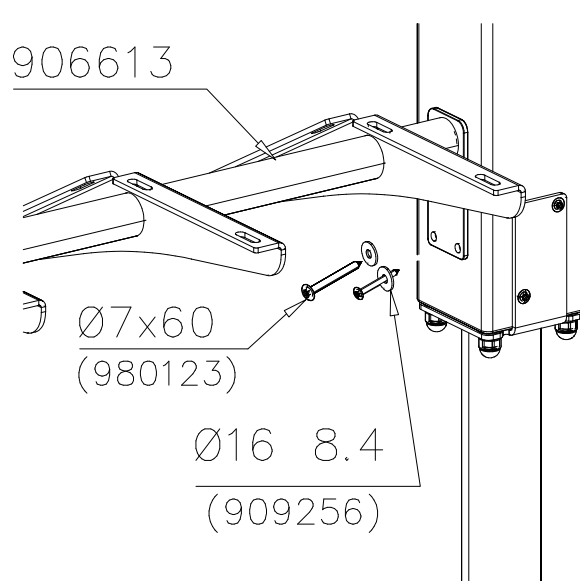


DET 41

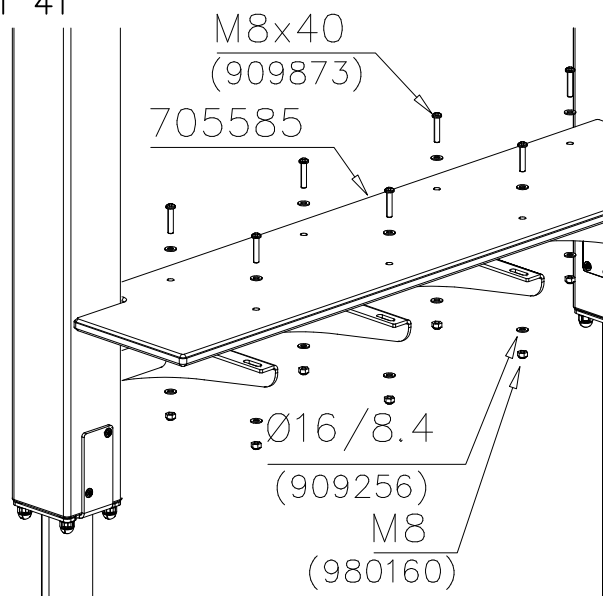


DET 42

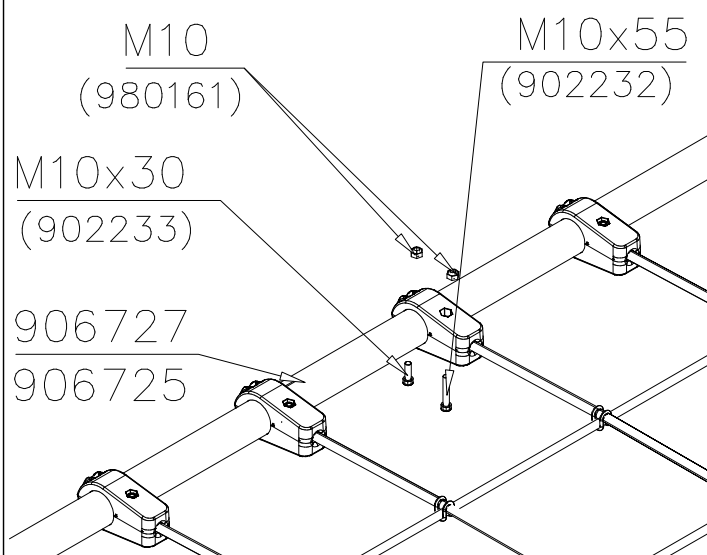


DET 43

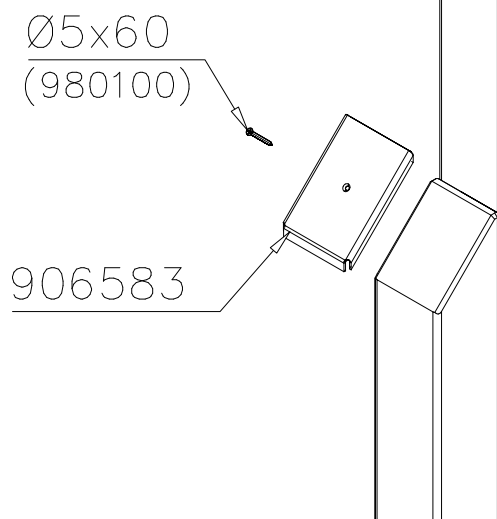


DET 44

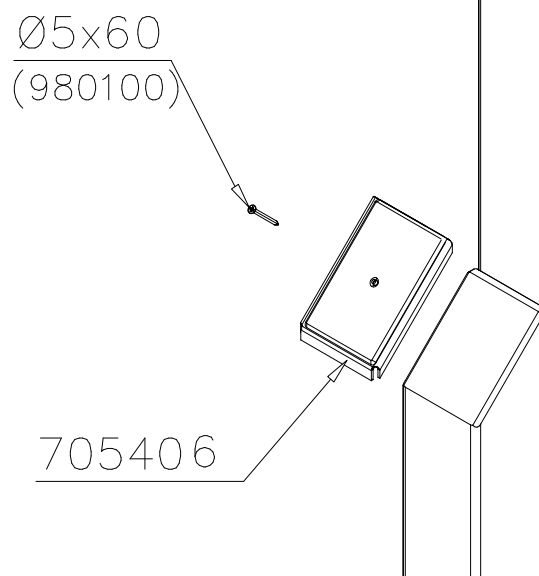


DET 45

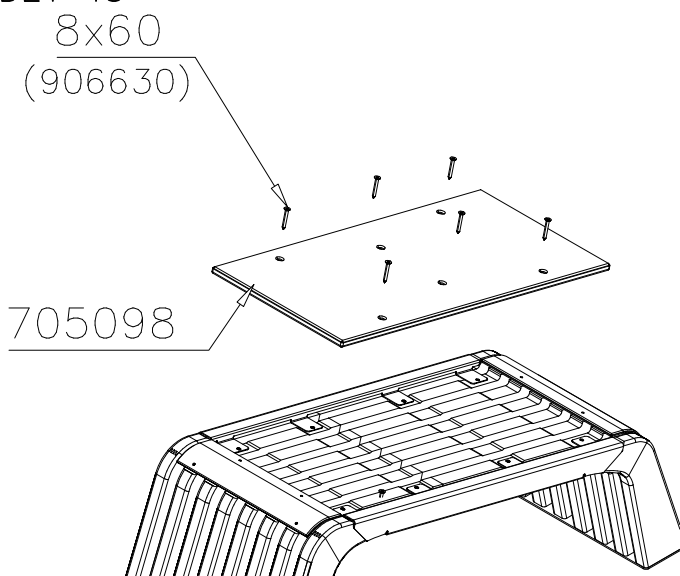


DET 46

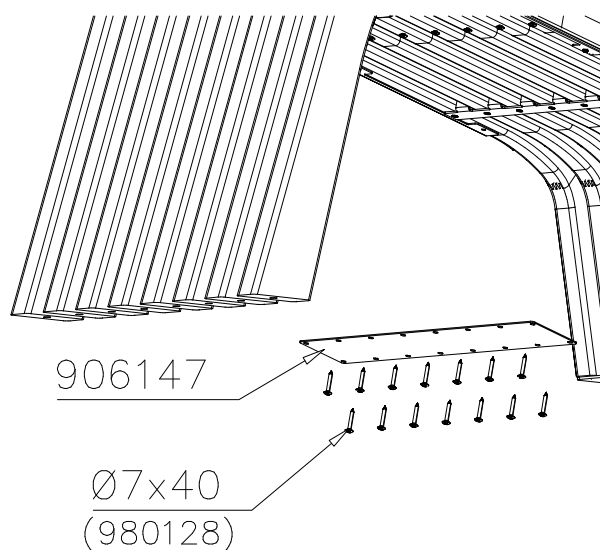


DET 47

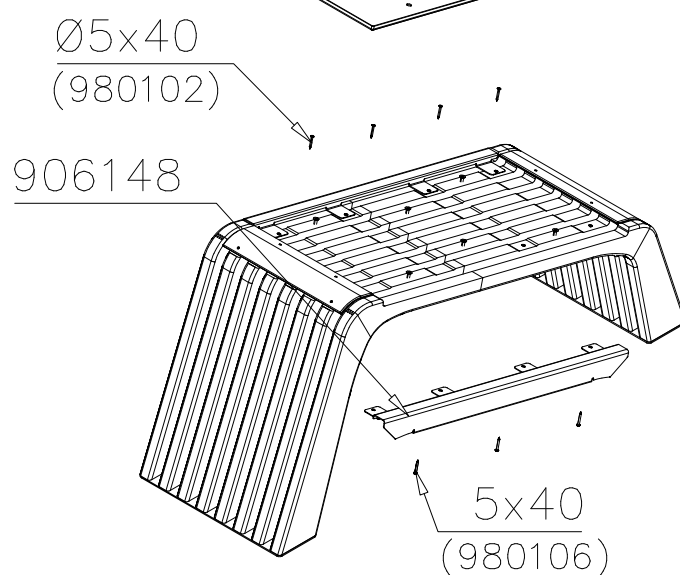


DET 48

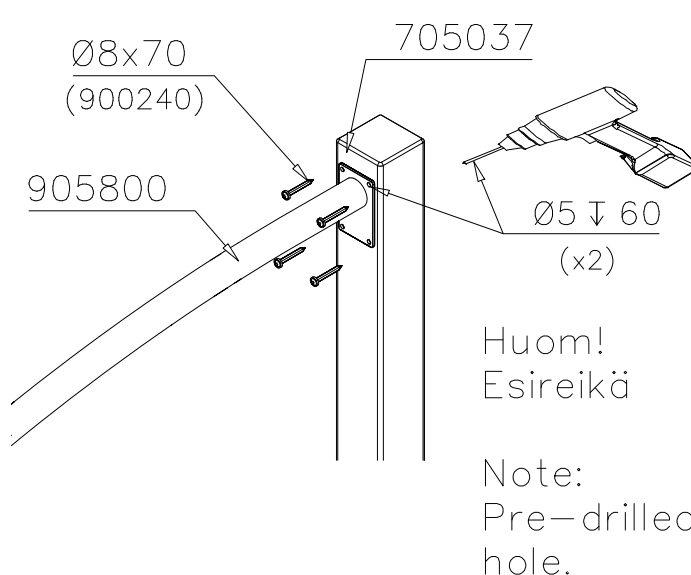


DET 49

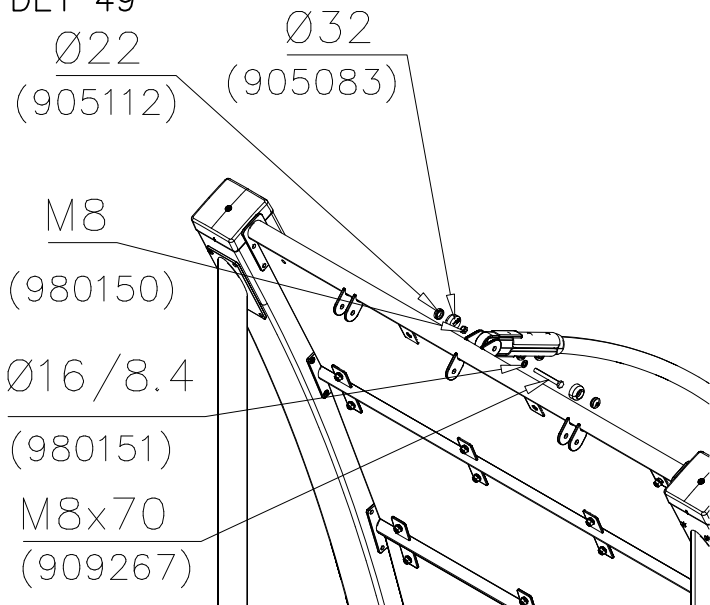


DET 50

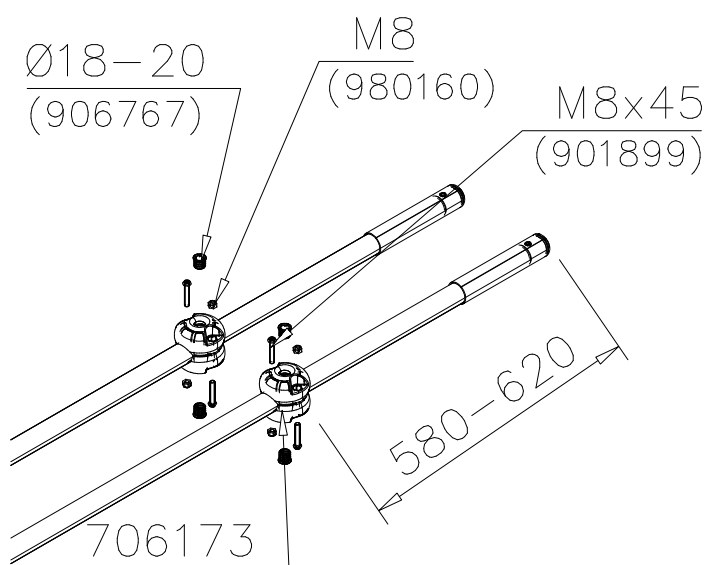


DET 51

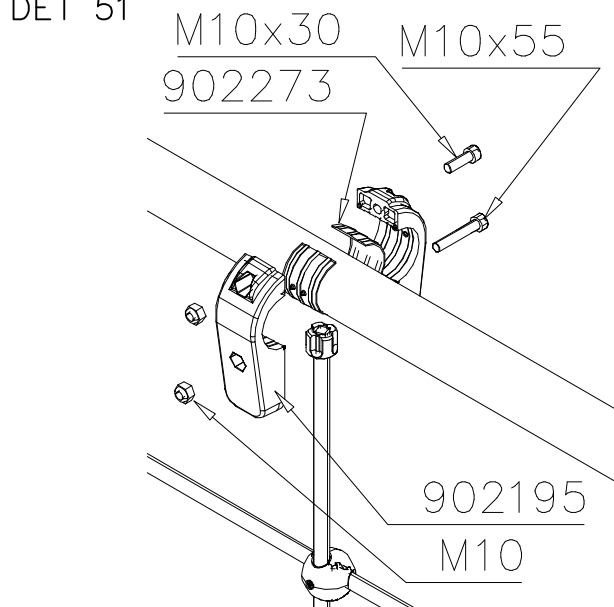


DET 52

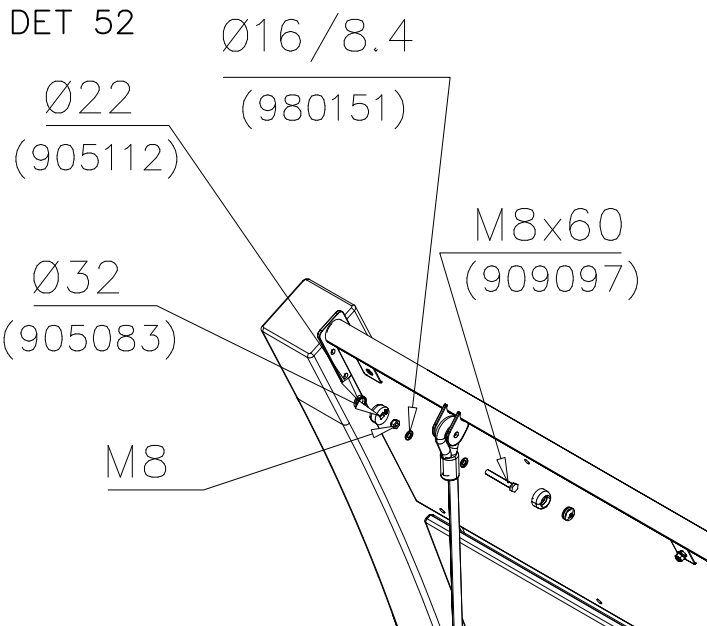


DET 53

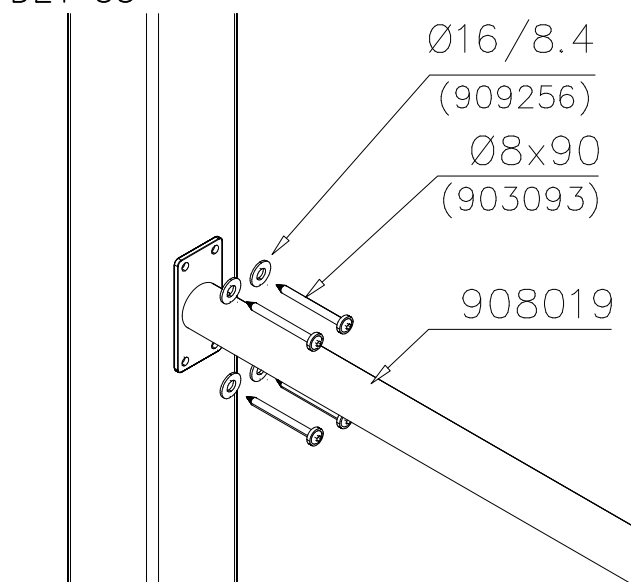


DET 54

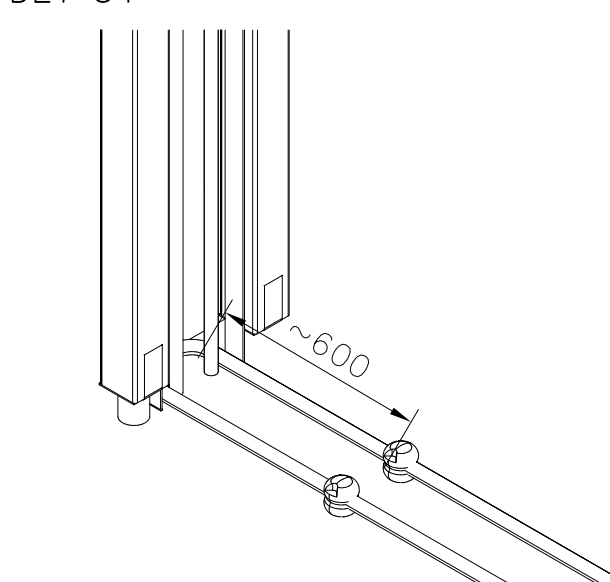


DET 55

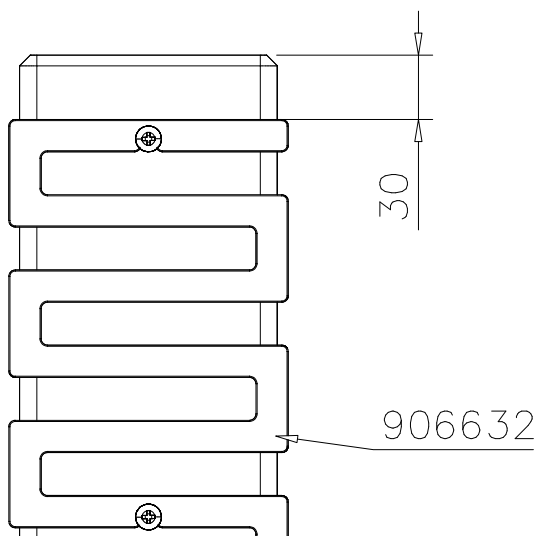


DET 56

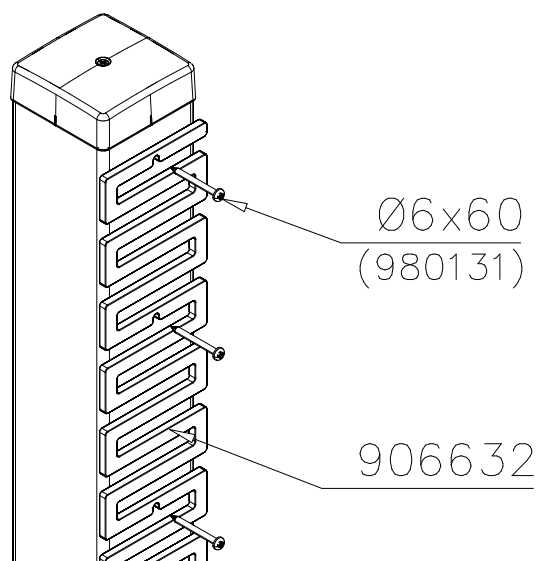

DET 57

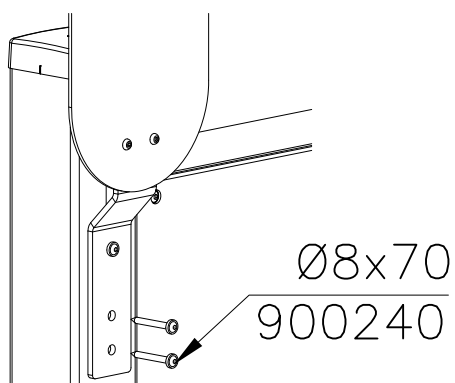





DET 58

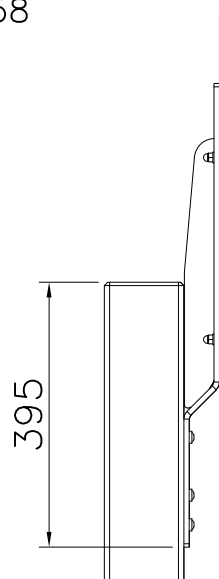

DET 59

DET 60

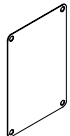
①	SHEET METAL	PCS	②	980114	PCS
		1			4
	118x78x0.7		Ø4x20		

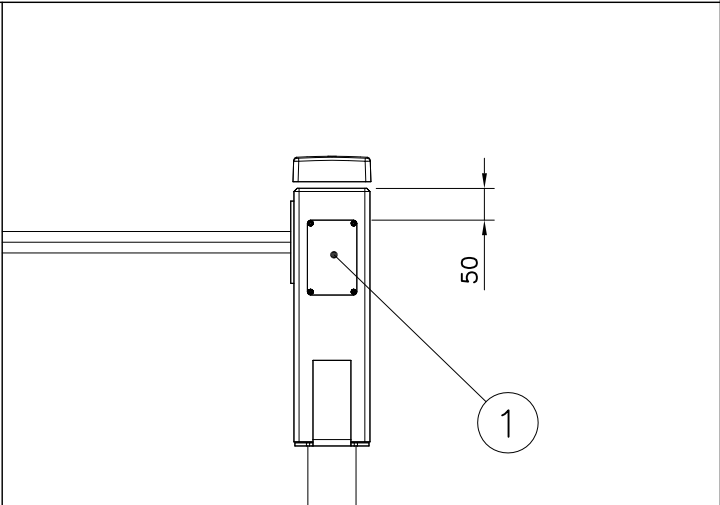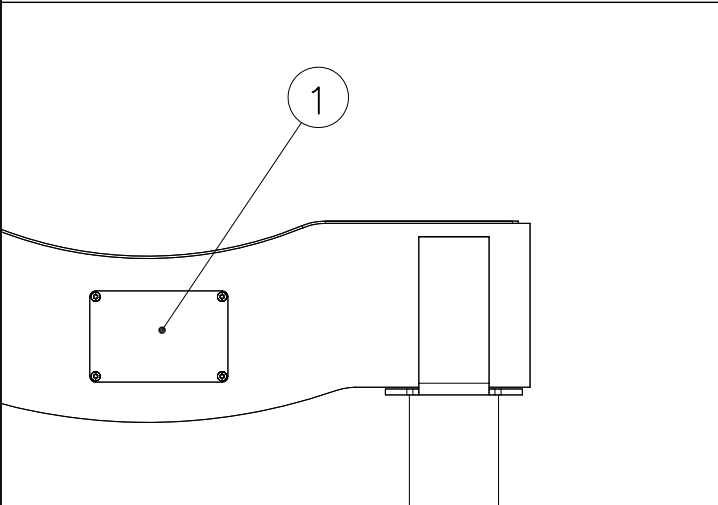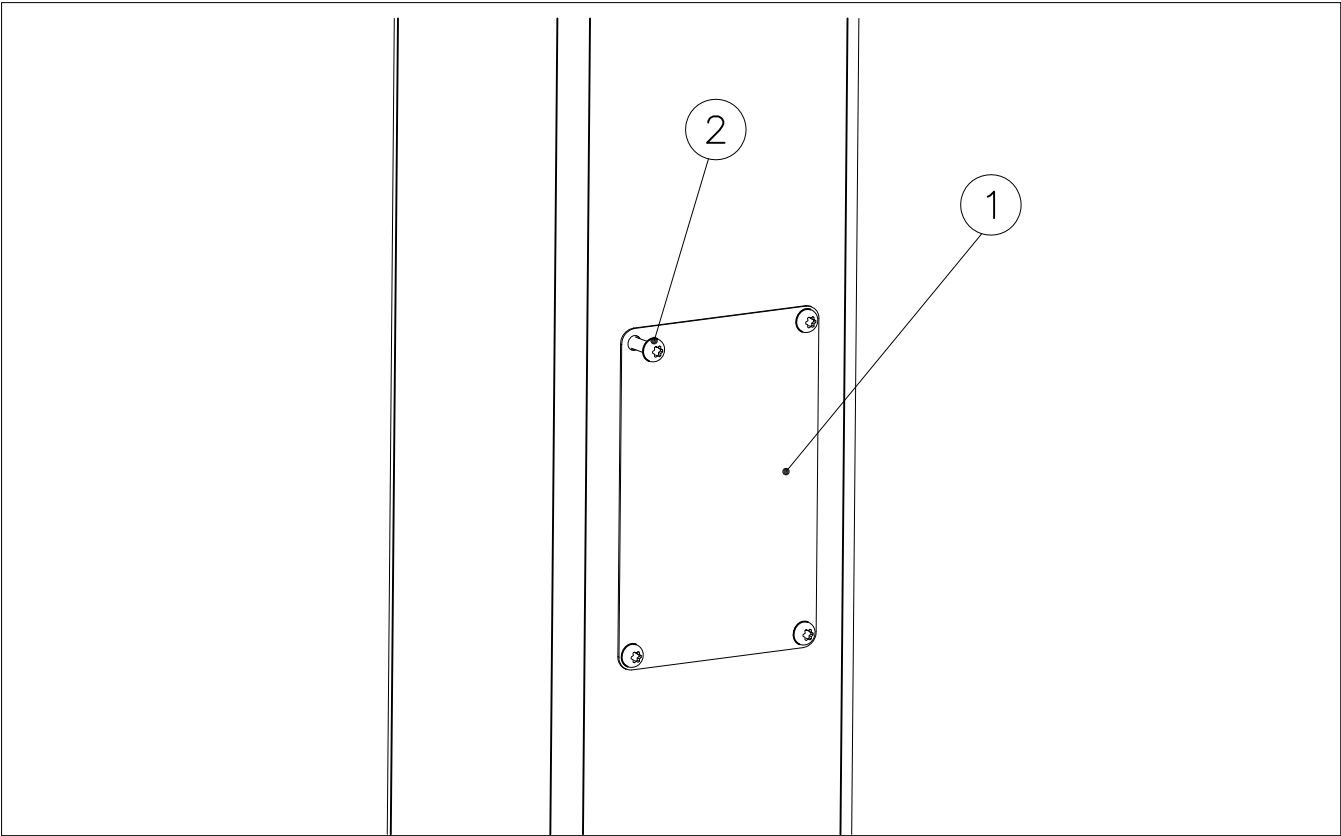



Example installation !
Esimerkki asennus !

Example installation !
Esimerkki asennus !


Example installation !
Esimerkki asennus !

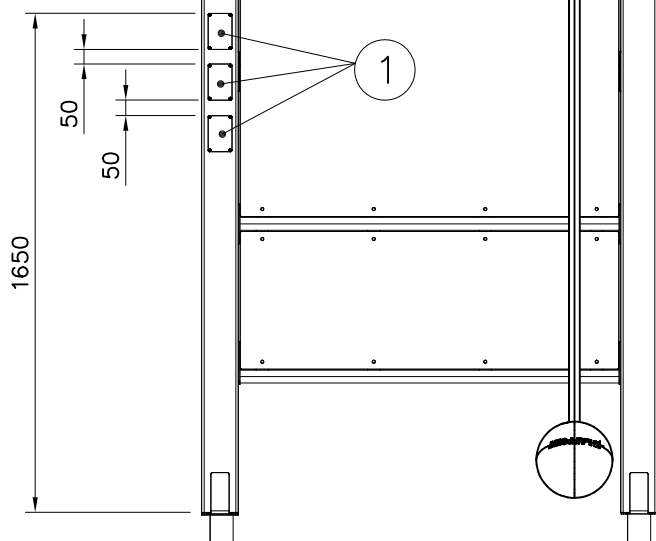


Example installation !
Esimerkki asennus !

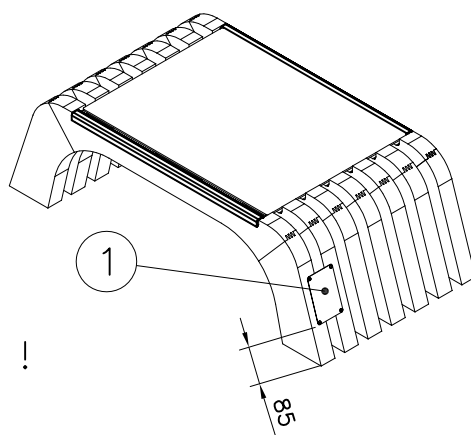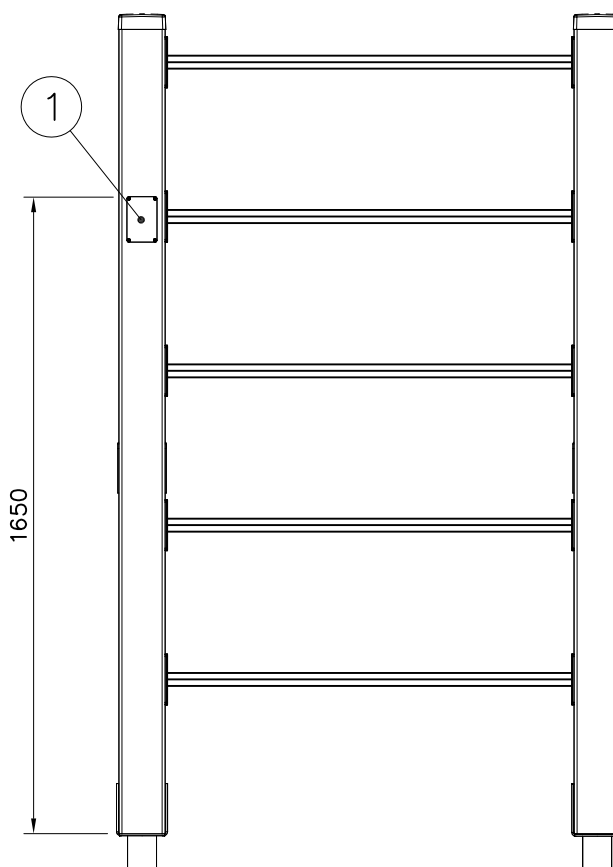

Example installation !
Esimerkki asennus !

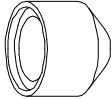② 905104  M10	PCS		PCS
	4		
	PCS		PCS

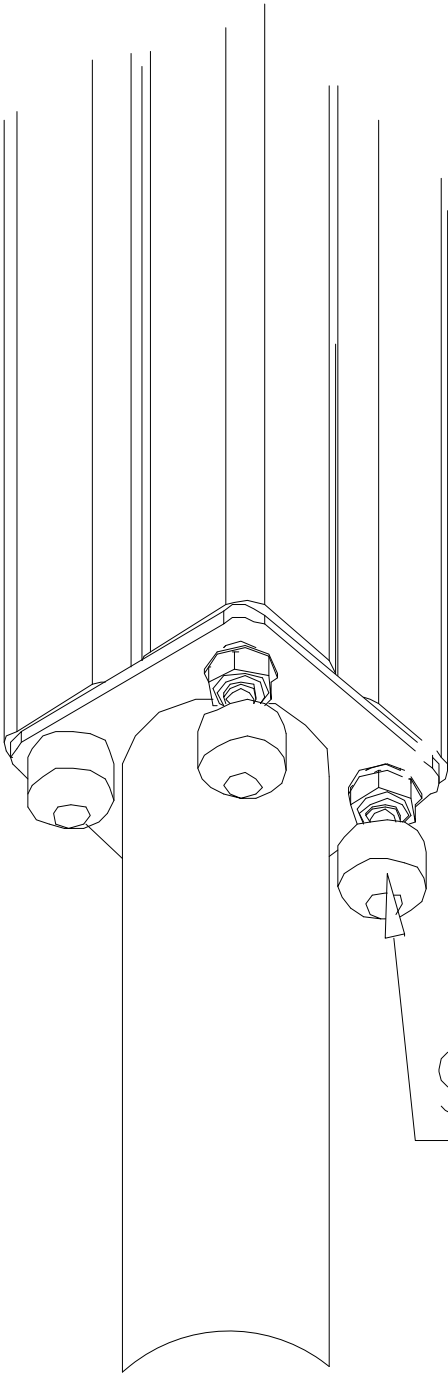

905104