

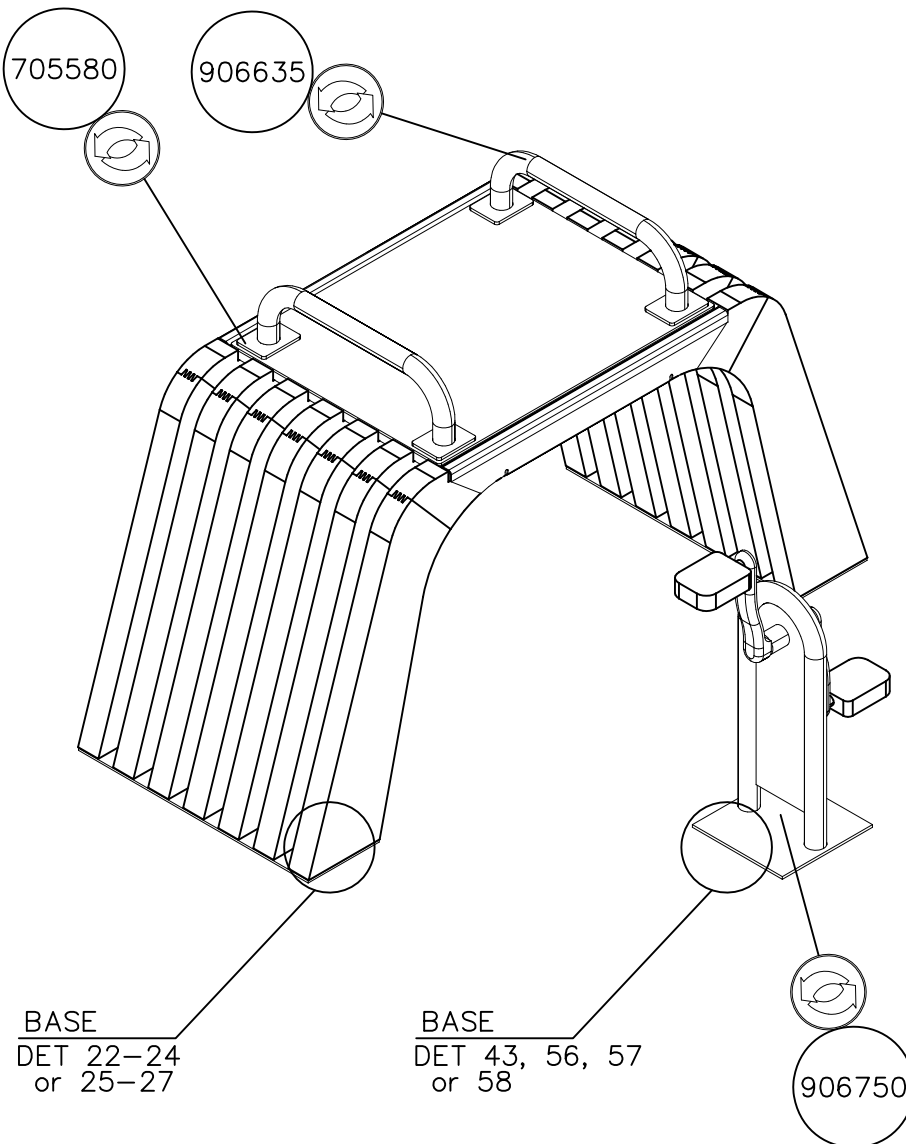
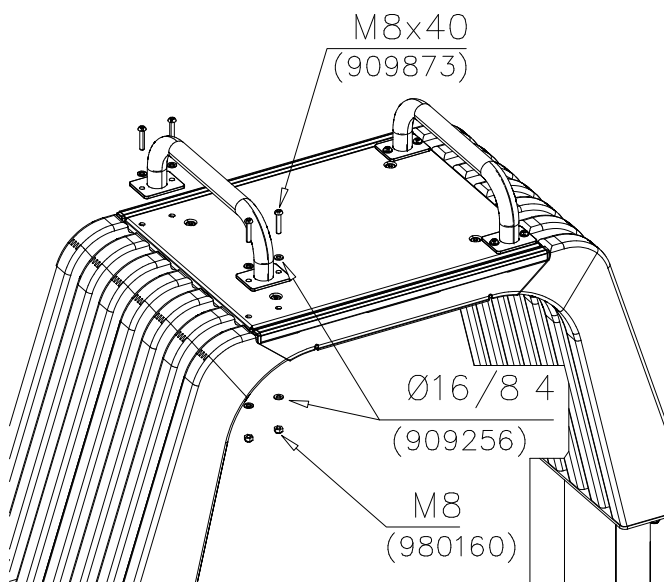
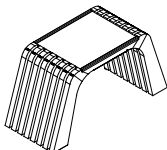



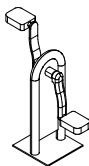









DET 1

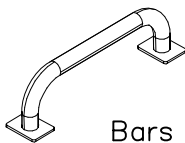


① 706381	PCS	② 705580	PCS
	1		1
100x150		BOX L	
③ 902272	PCS	④ 980114	PCS
	5		4
90x90x450		Ø4x20	
⑤ 909519	PCS	⑥ 909637	PCS
	5		16
50x380x380		M10	
⑦ 909638	PCS	⑧ 909639	PCS
	32		16
Ø20/10.5		M10x25	
⑨ 906750	PCS	⑩ 906635	PCS
	1		2
⑪ 909873	PCS	⑫ 980160	PCS
	11		8
M8x40		M8	
⑬ 909256	PCS		PCS
	16		
Ø16/8.4			
	PCS		PCS

Box L options:			Foot options:		
 BOX L	705580-602	Dark Brown	 FOOT	906750-215	Turquoise
	705580-603	Light Brown		906750-216	Pearl Light Gray
	705580-604	Gray		906750-217	Lime
				906750-218	Pink
Bars options:			1: 25		
 Bars	906635-215	Turquoise			
	906635-216	Pearl Light Gray			
	906635-217	Lime			
	906635-218	Pink			

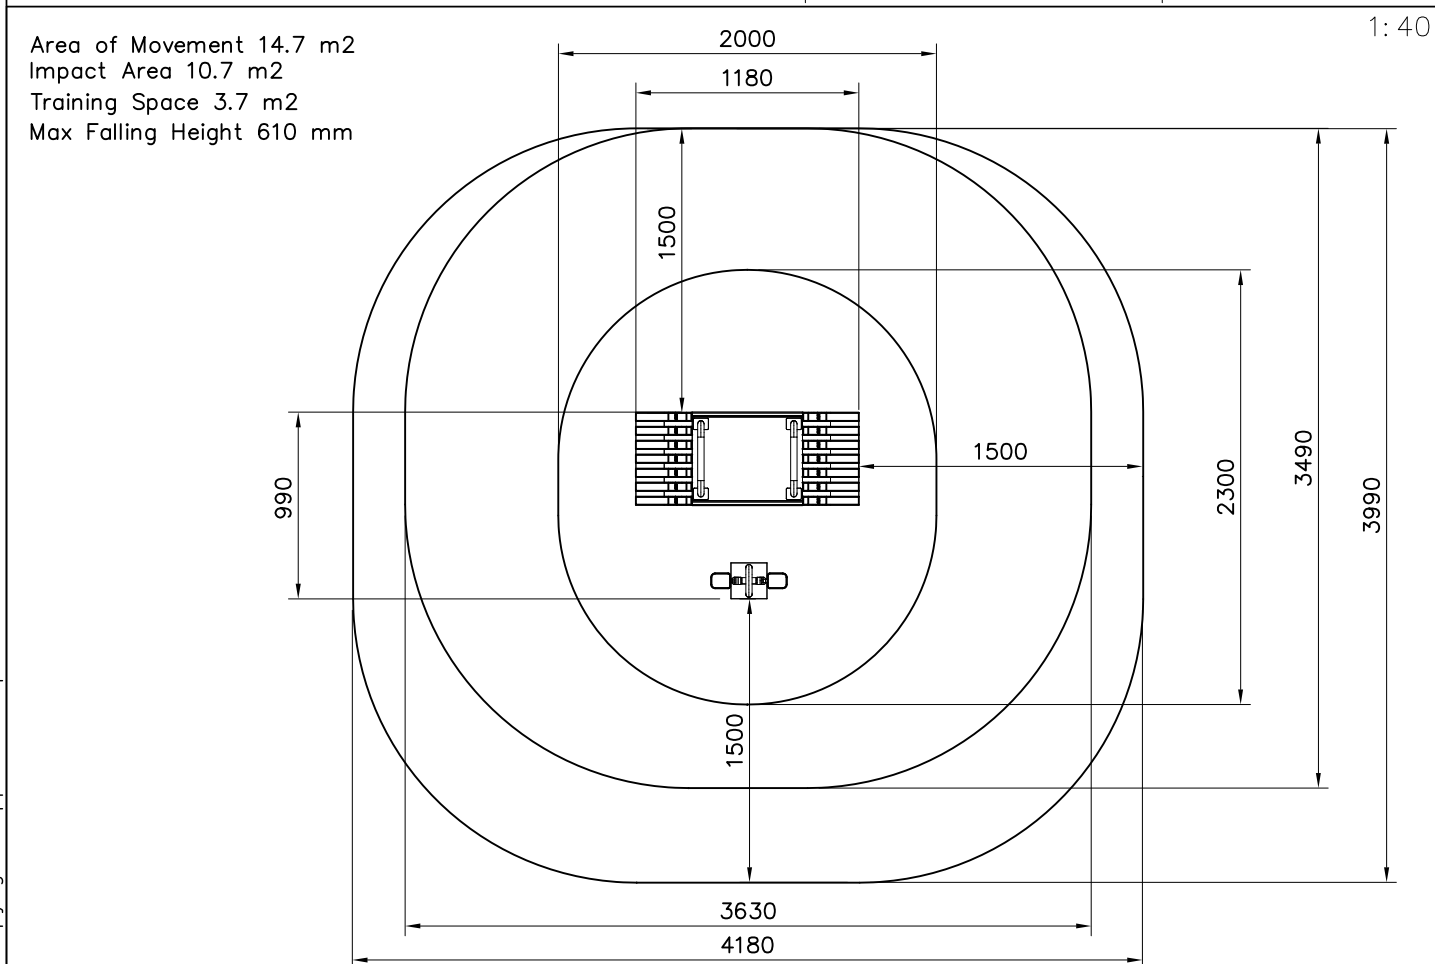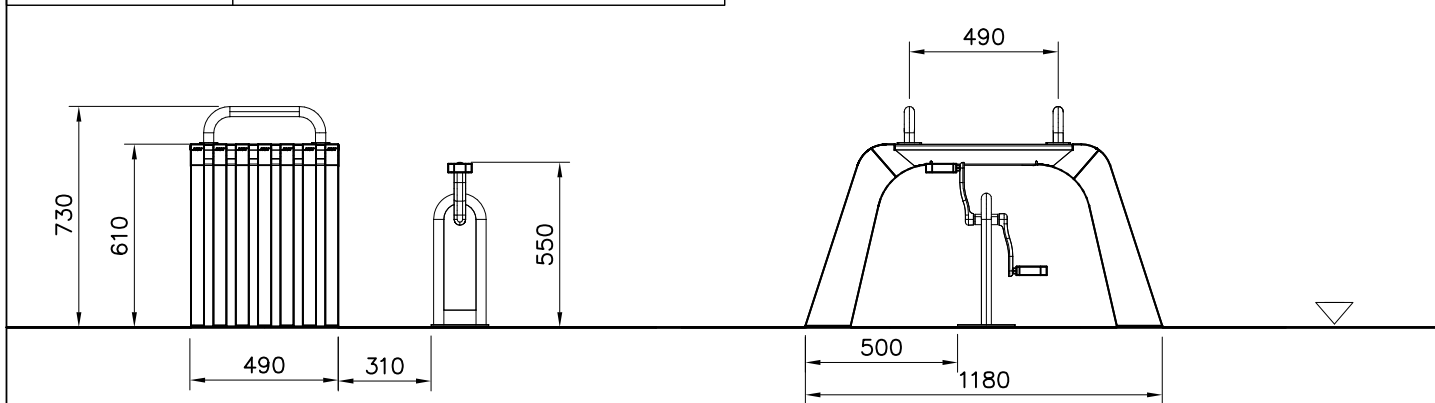


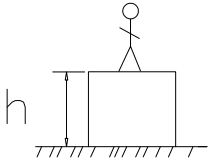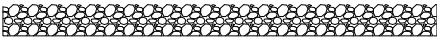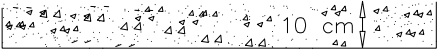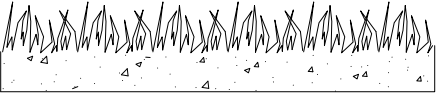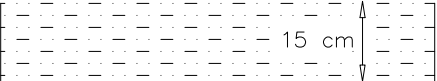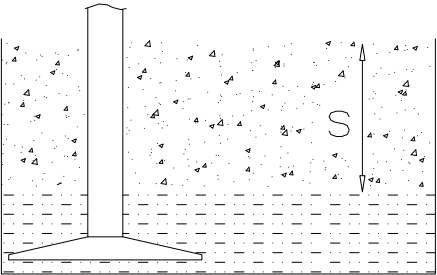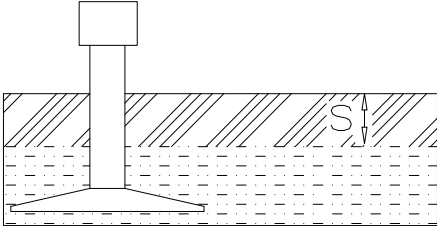		
h < 600 Without movement and therefore without Impact Area	Totally hard surfaces.	E.g. concrete or asphalt 
h < 600 With movement e.g. rocking	Materials with very limited impact attenuating properties.	E.g. wood 
h < 1000	Materials with significant impact attenuating properties.	fine gravel 0–8 mm  grass  unsorted sand 
h < 3000	Loose fill material	E.g. sand/gravel 0,25...8 mm D60/D10<3,0 Woodchips 5...30 mm bark 20...80 mm  $\underline{S}$ 30 cm $\underline{h}$ < 2,0 m 40 cm < 3,0 m
	Syntethic granulates	$\underline{S}$ 40 mm ~> 1,2...1,3 m 50 mm ~> 1,5...1,7 m 60 mm ~> 1,8...2,0 m 70 mm ~> 2,1...2,5 m Note. For accurate values, see manufacturer's instructions. 


REMOVE SAFETY SURFACE/SAND/GRAVEL
TO CHECK FOUNDATION

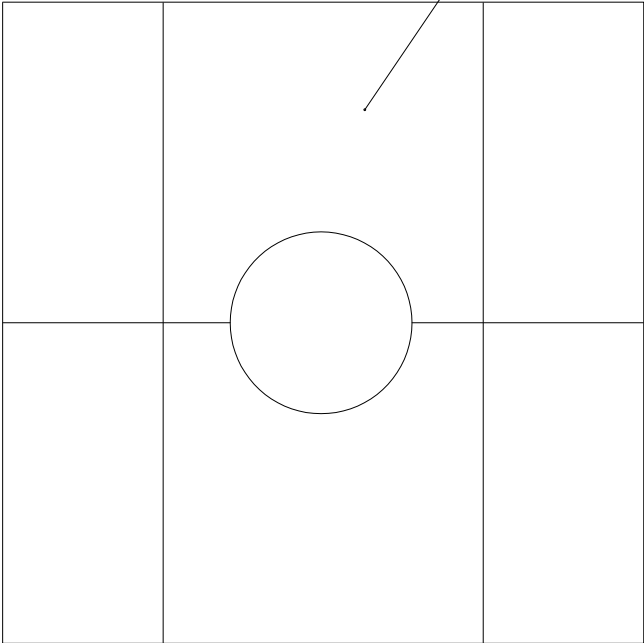


REMOVE SAFETY SURFACE/SAND/GRAVEL
TO CHECK FOUNDATION

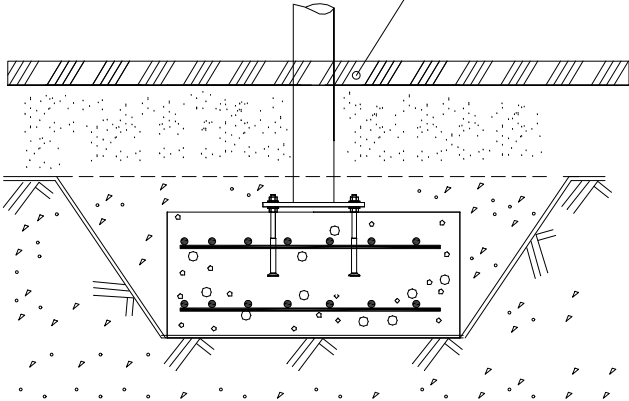


DET 1

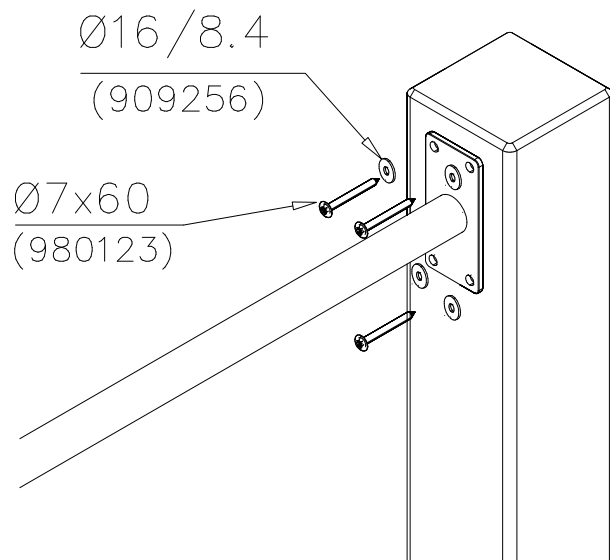


DET 2

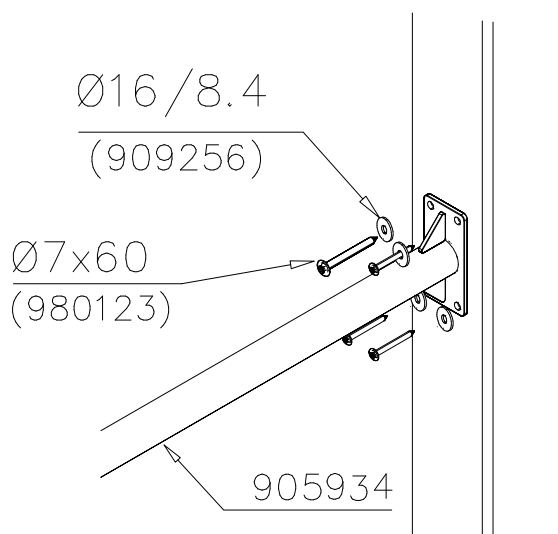


DET 3

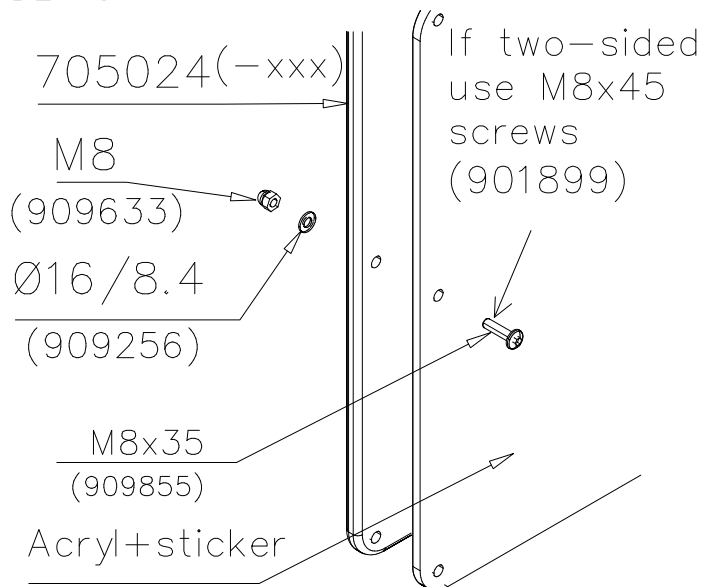


DET 4

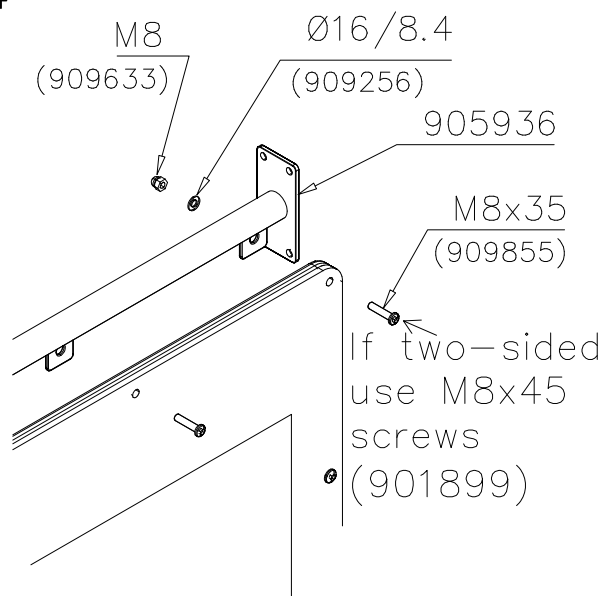


DET 5

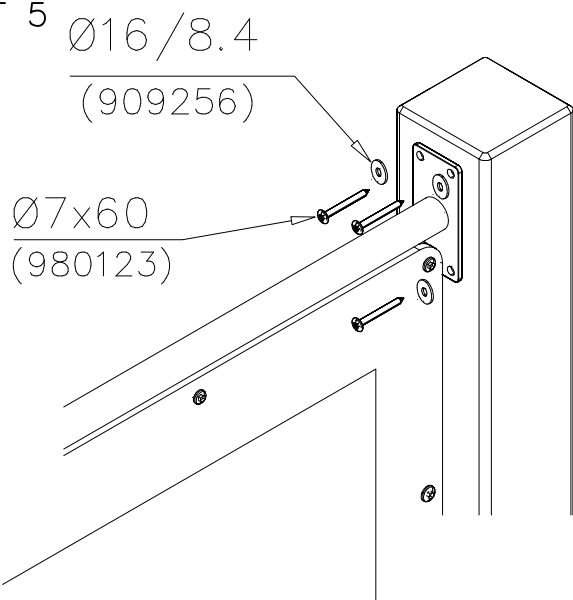


DET 6

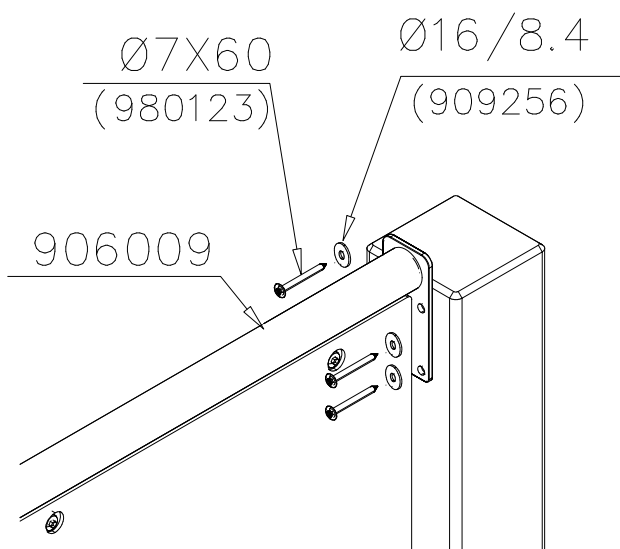


DET 7

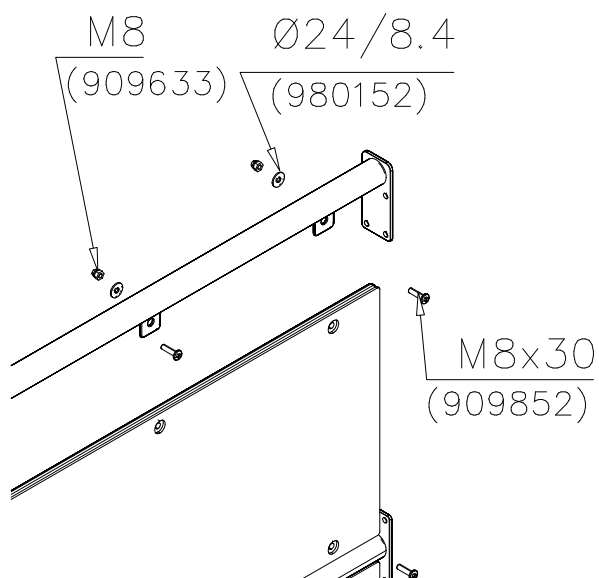


DET 8

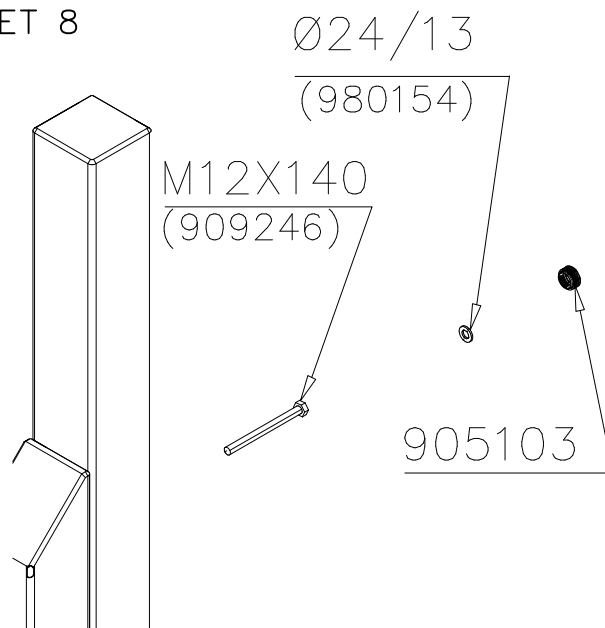


DET 9

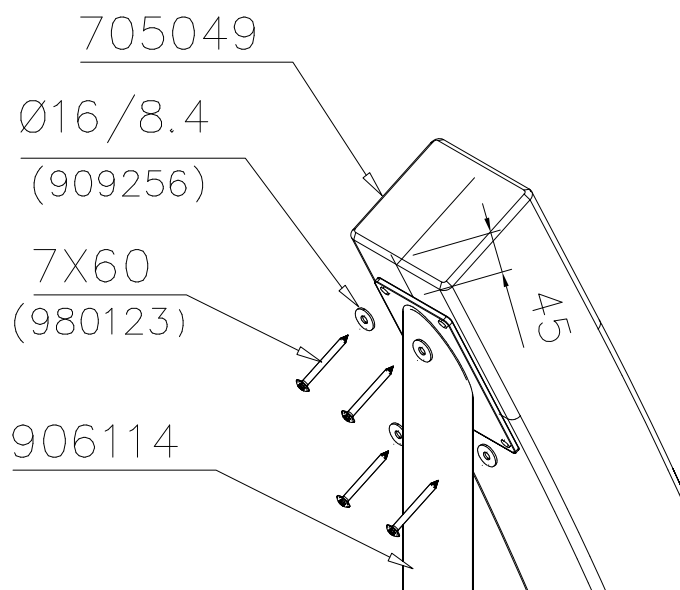


DET 10

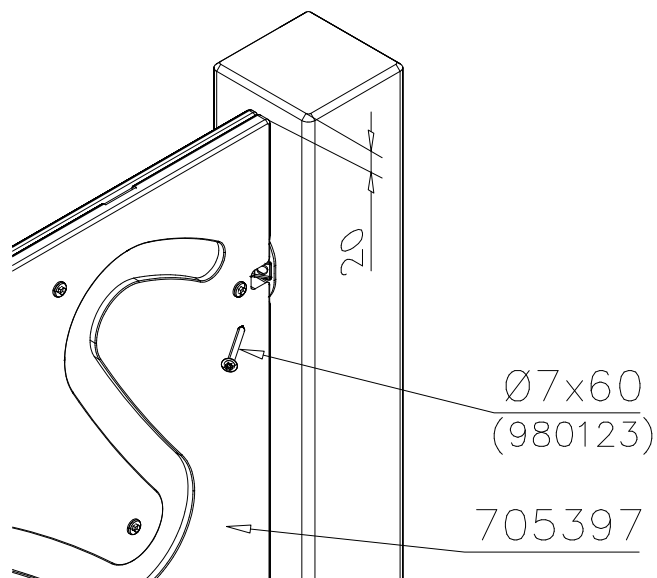


DET 11

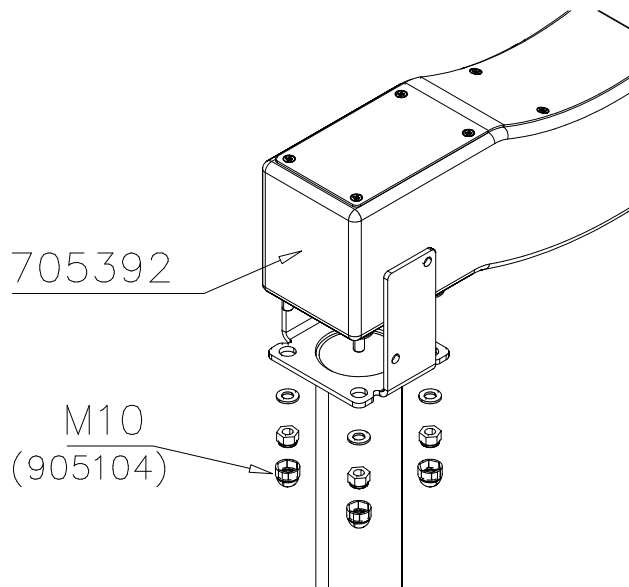


DET 12

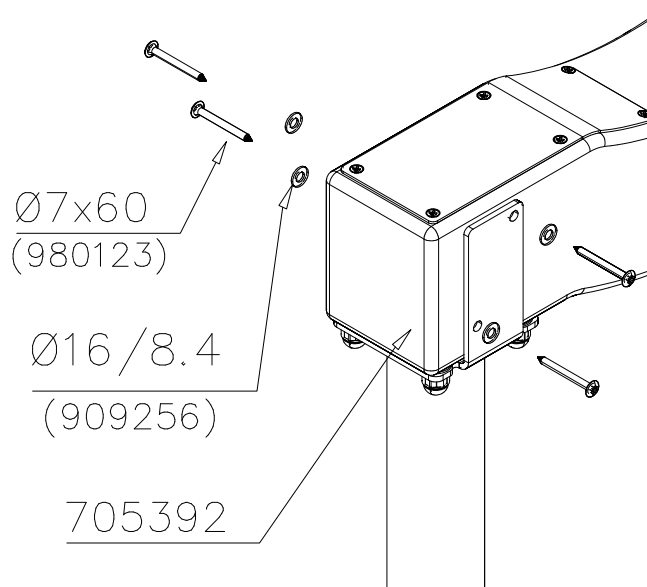


DET 13

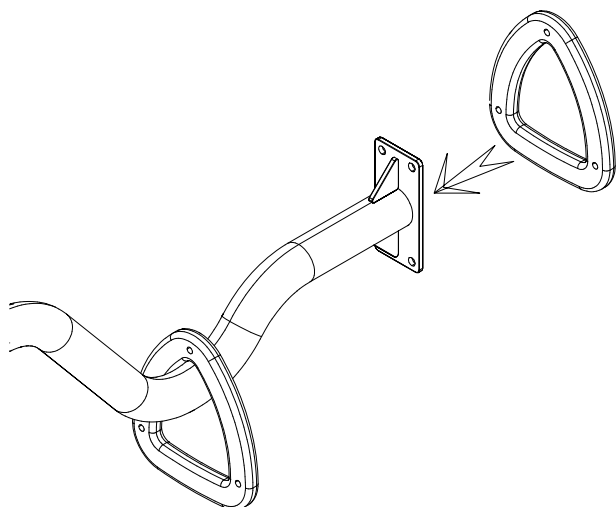


DET 14

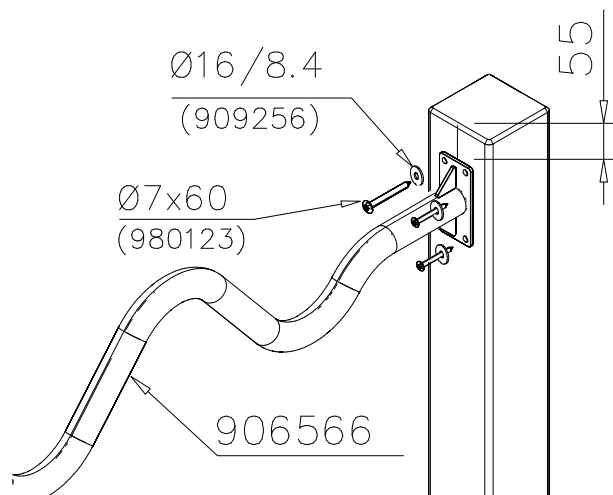


DET 15

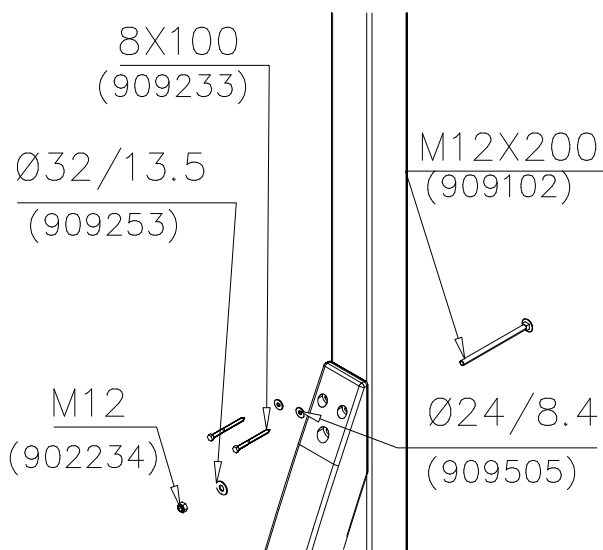


DET 16

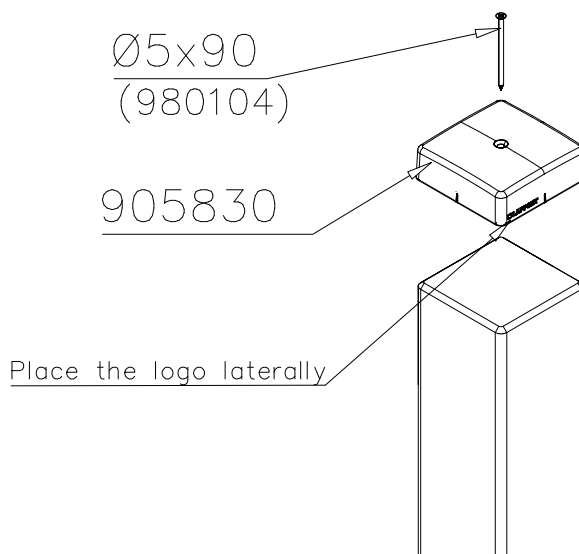







DET 17






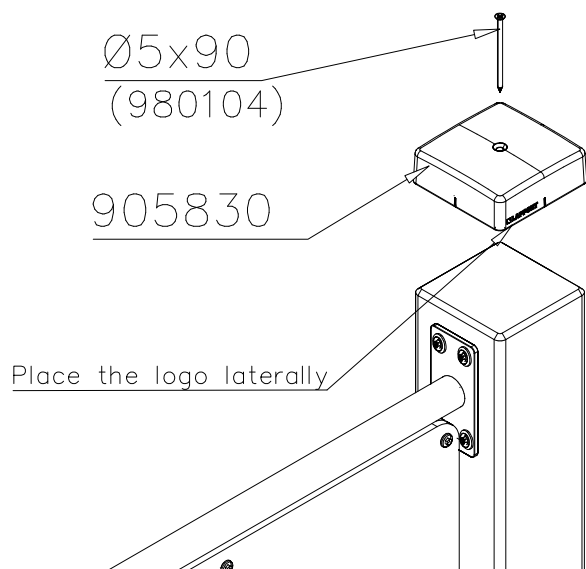


DET 18

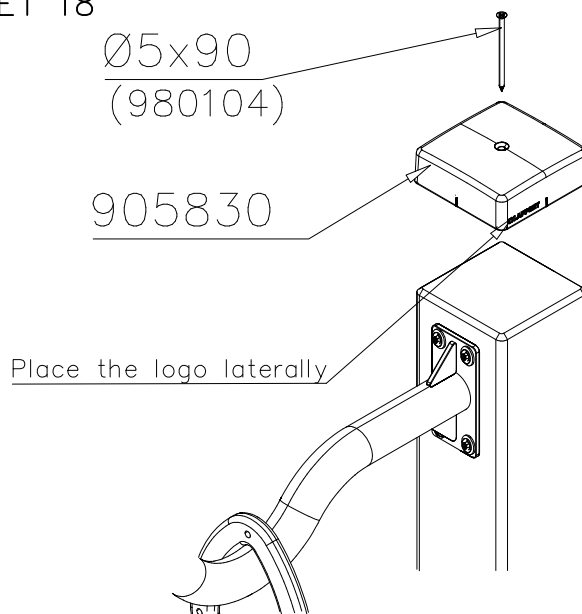


DET 19 M10x40 (901487) Ø20/10.5x2 (901302) M10 (909637)	DET 20 M10x35 (902252) 19x21x25 (903193) Ø20/10.5x2 (901302) M10 (909637)
DET 21 Muoviosan sijoitus (903193) Position of the plastic piece	DET 22 705433 705434 Ø8x70 (900240)
DET 23 Ø32 (905083) Ø16/8.4 (980151) Ø22 (905112) M8x75 (909203) M8	DET 24 Ø8x70 (900240)

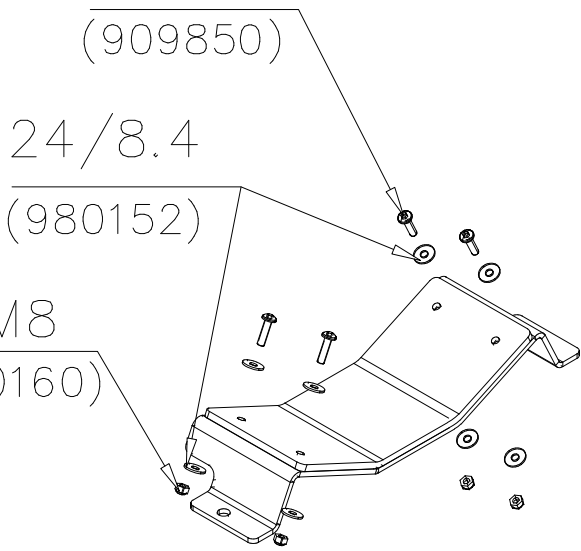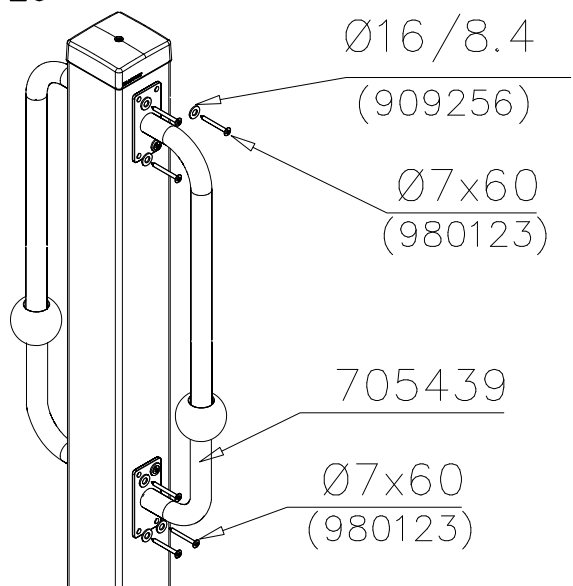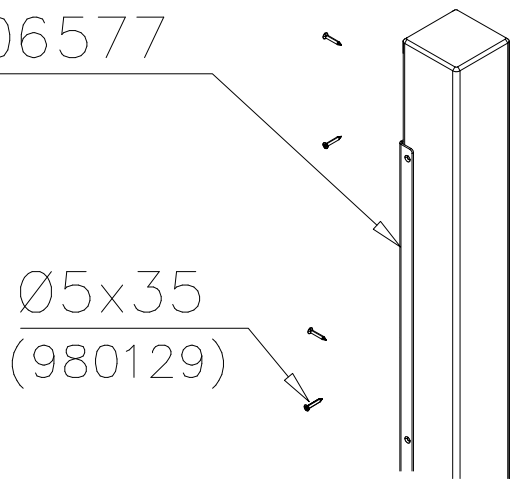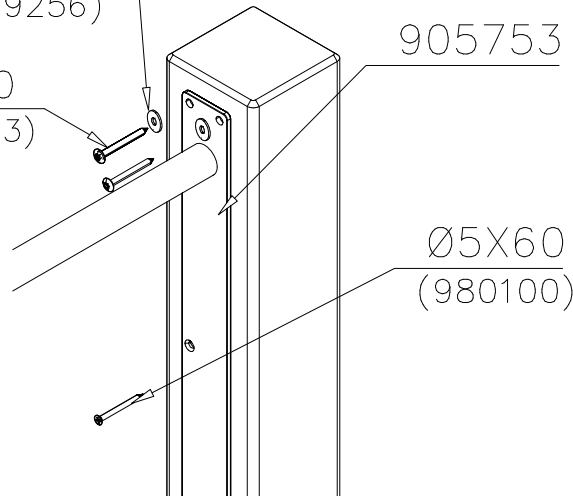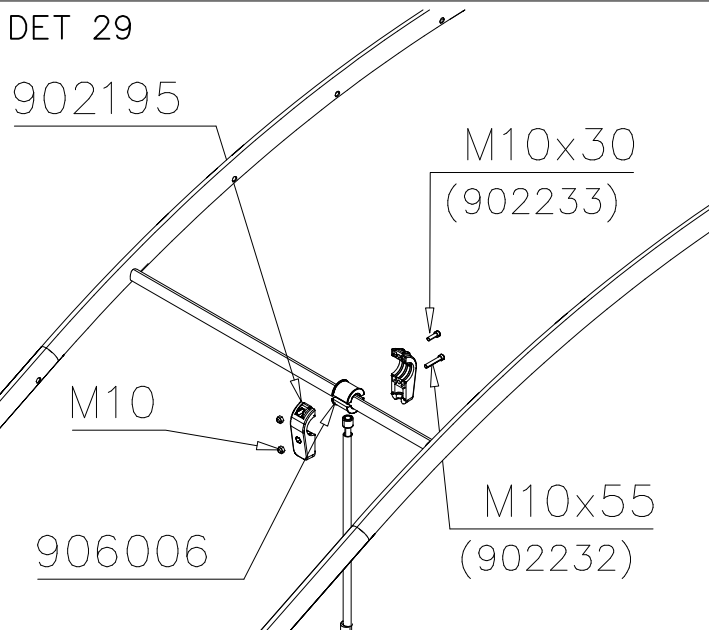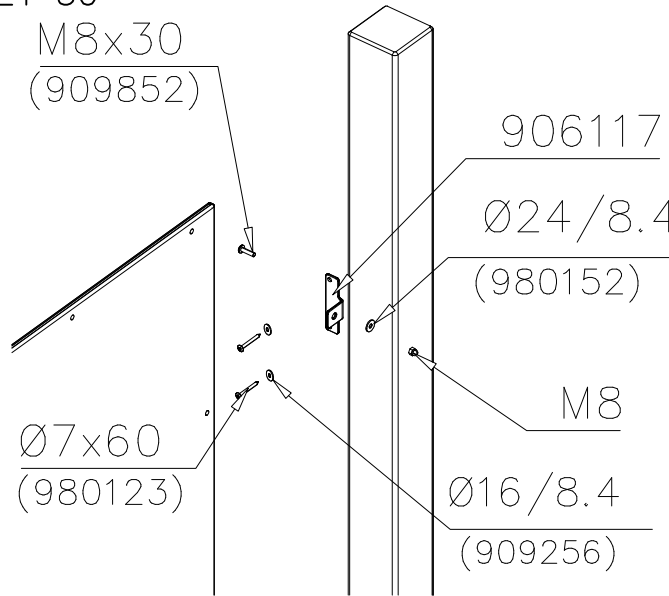
DET 25 M8x25 (909850) 24/8.4 (980152) M8 (980160) 	DET 26 Ø16/8.4 (909256) Ø7x60 (980123) 705439 Ø7x60 (980123) 
DET 27 906577 Ø5x35 (980129) 	DET 28 Ø16/8.4 (909256) Ø7x60 (980123) 905753 Ø5x60 (980100) 
DET 29 902195 M10x30 (902233) M10 906006 M10x55 (902232) 	DET 30 M8x30 (909852) 906117 Ø24/8.4 (980152) M8 Ø7x60 (980123) Ø16/8.4 (909256) 

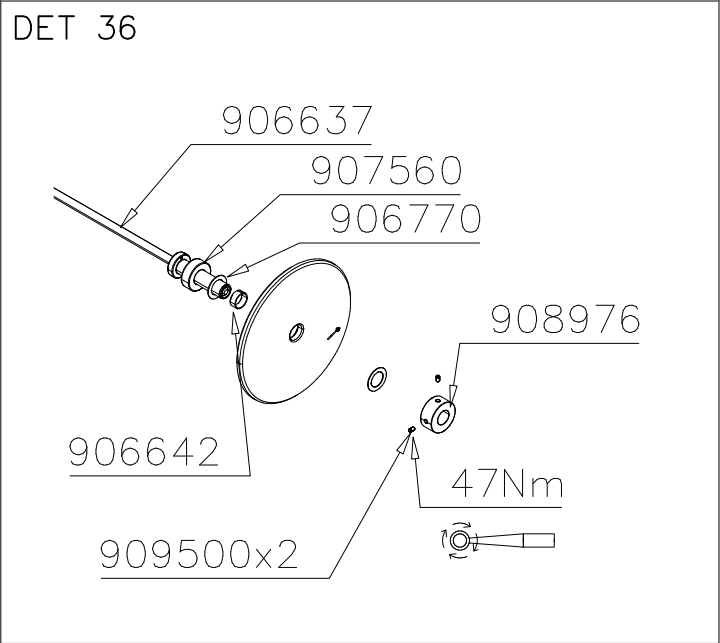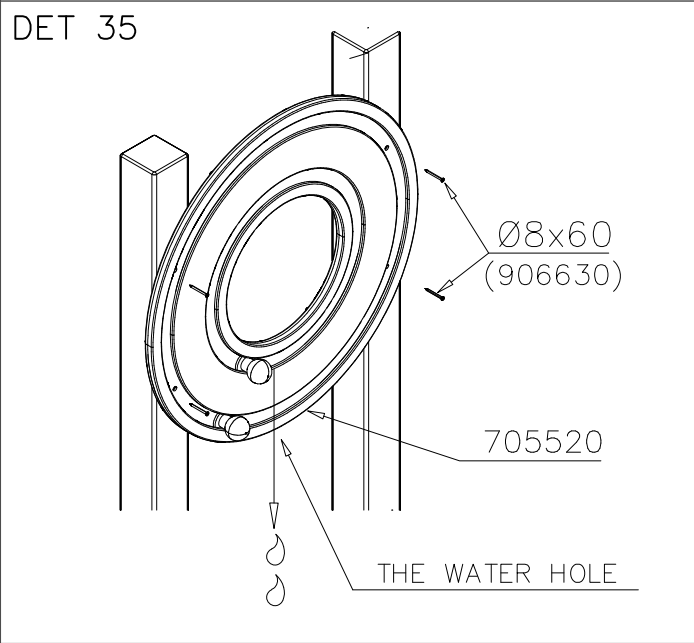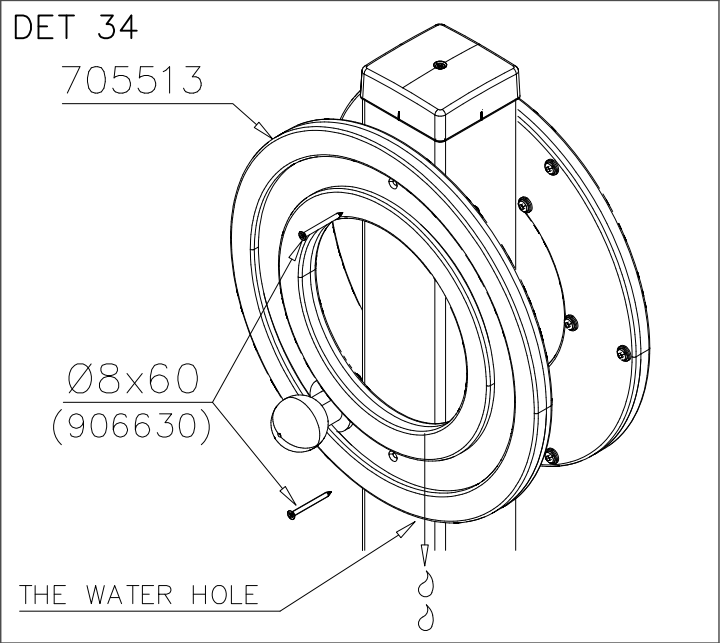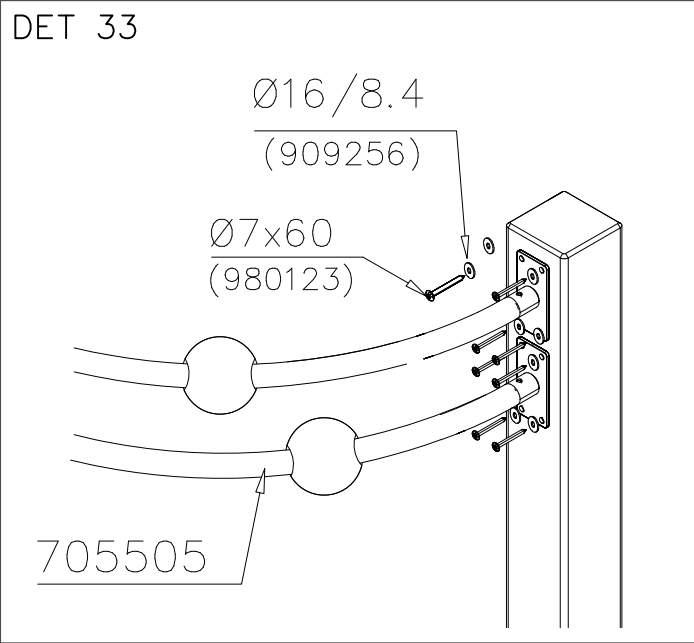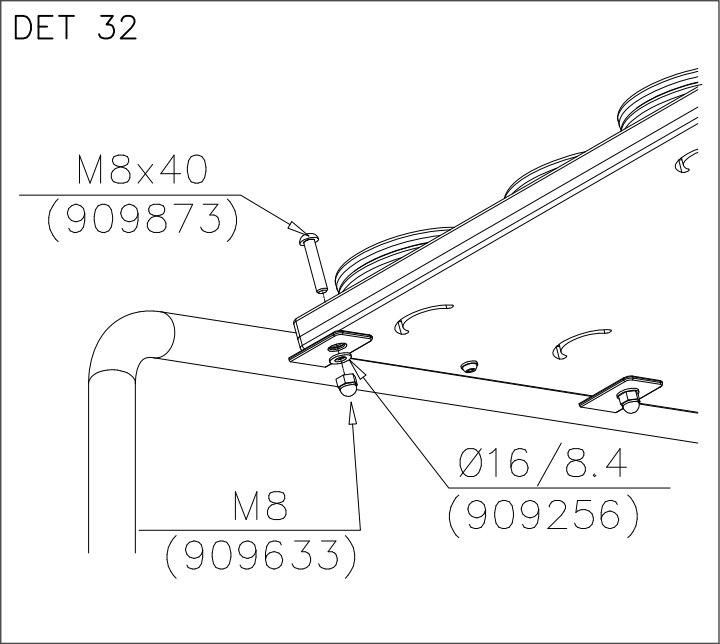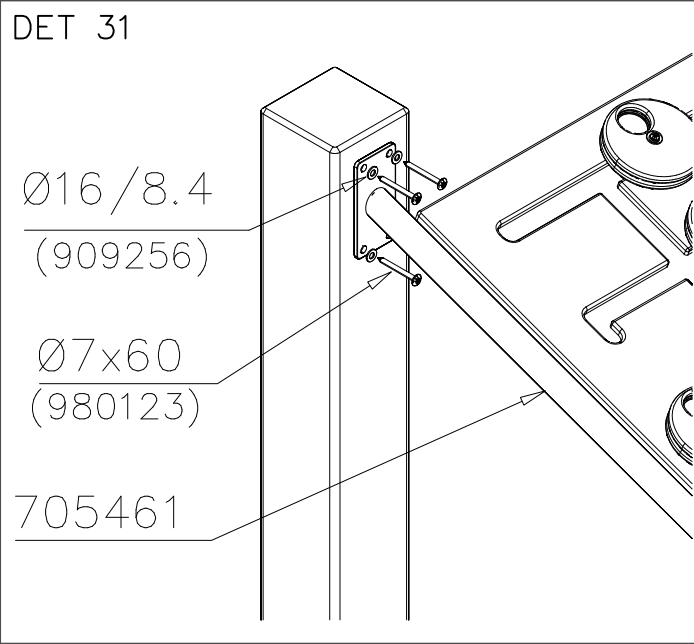


DET 37

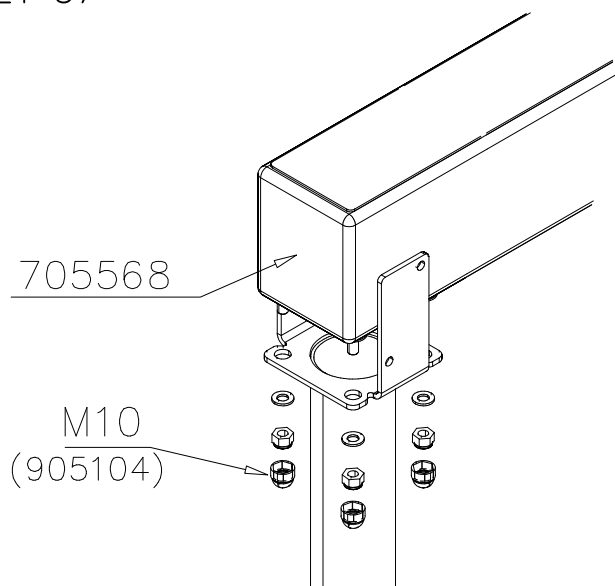


DET 38

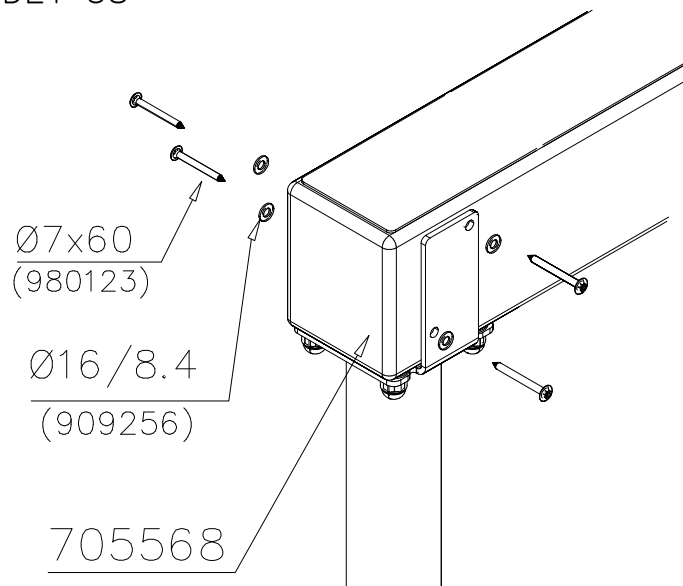


DET 39

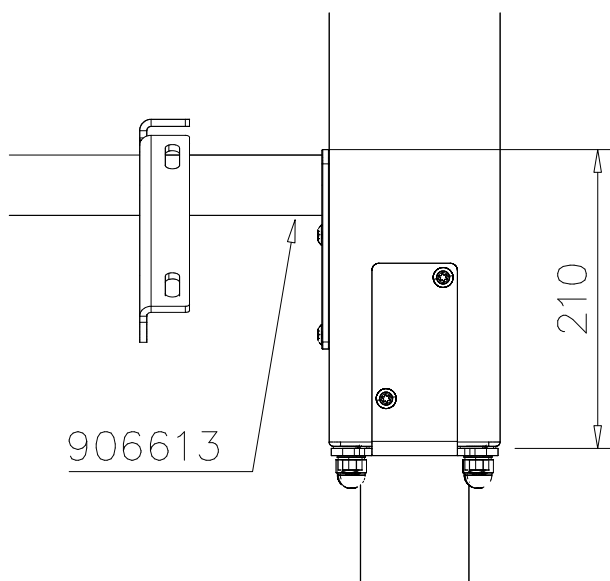


DET 40

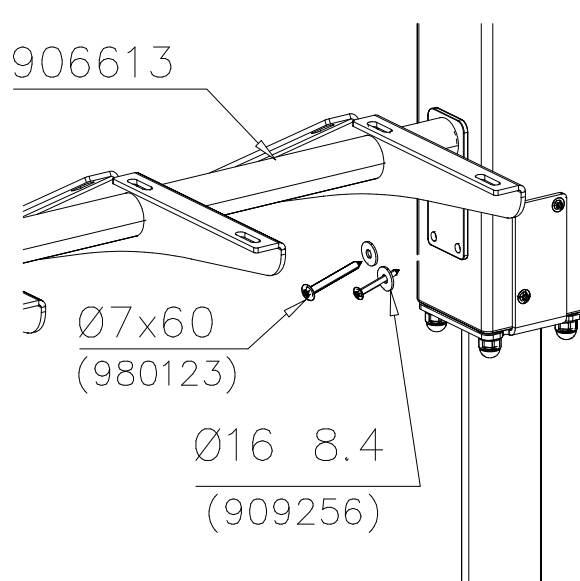


DET 41

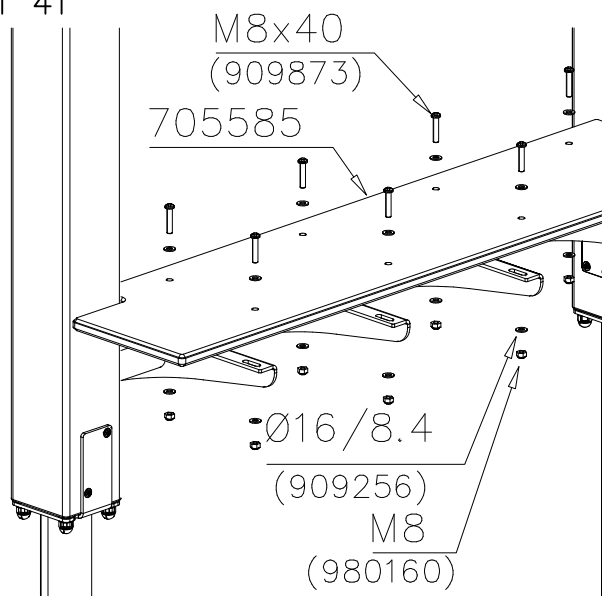


DET 42

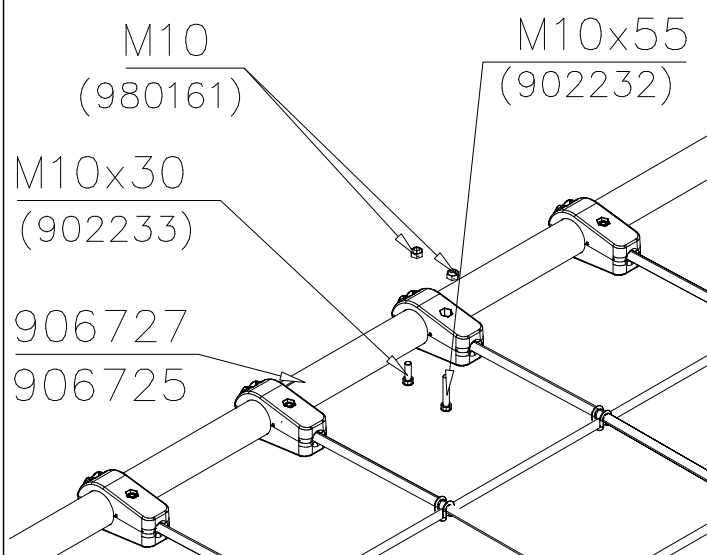


DET 43

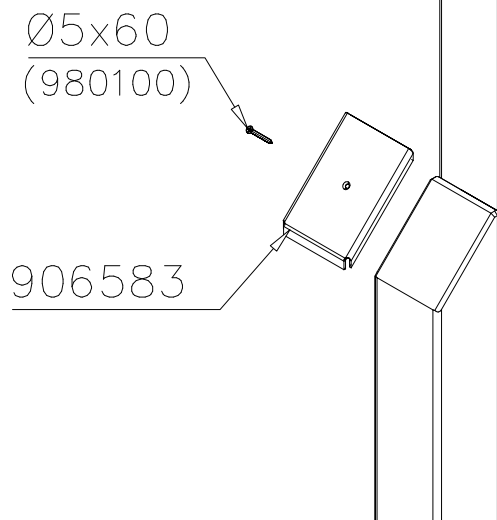


DET 44

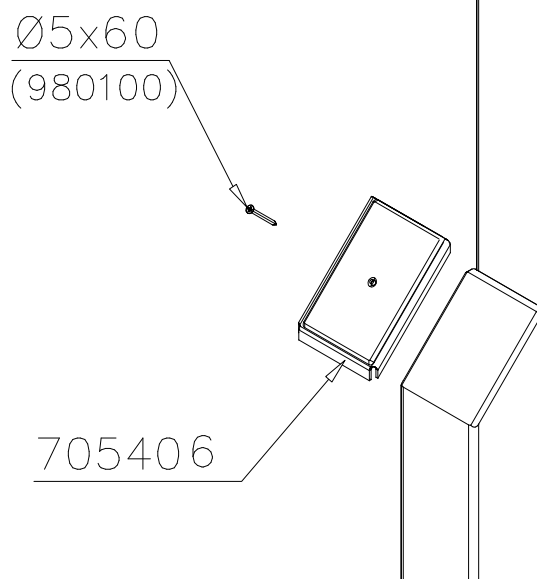


DET 45

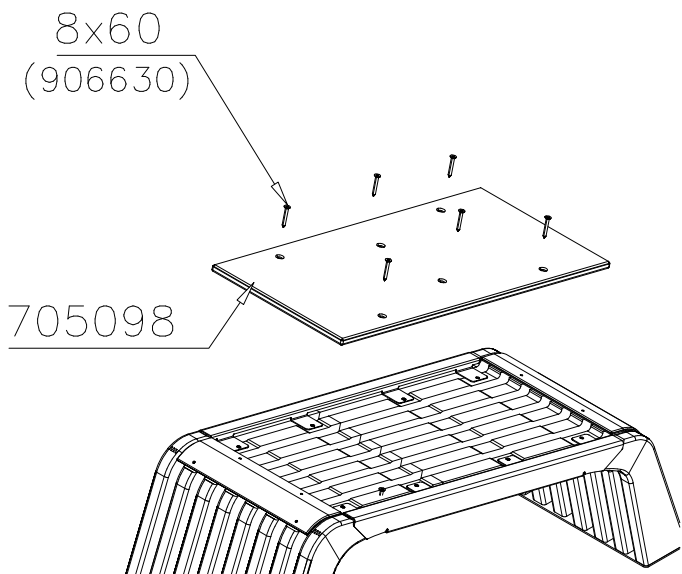


DET 46

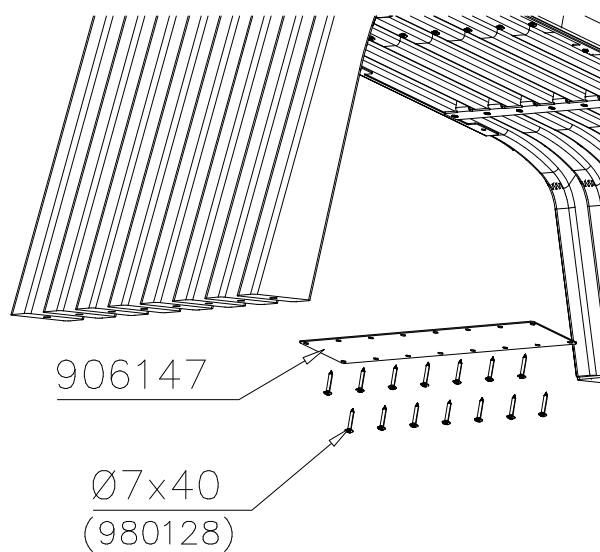


DET 47

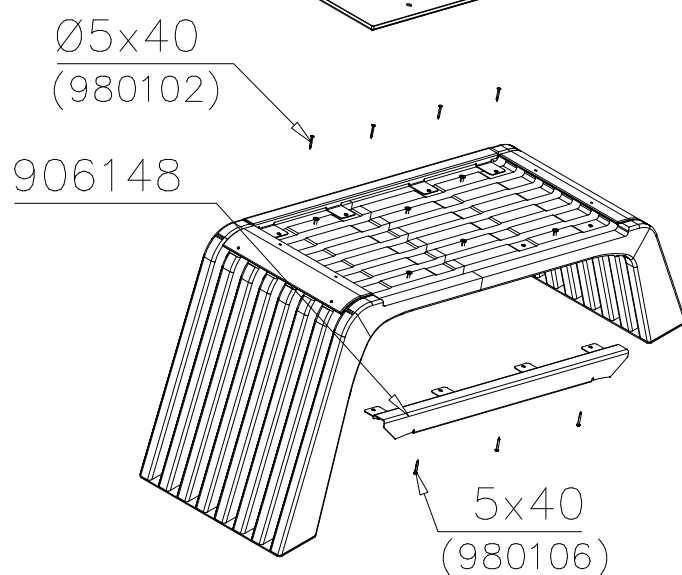


DET 48

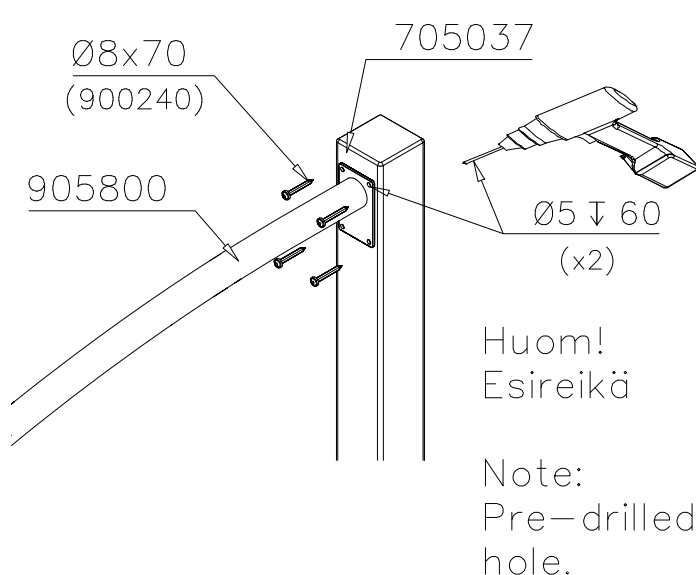


DET 49

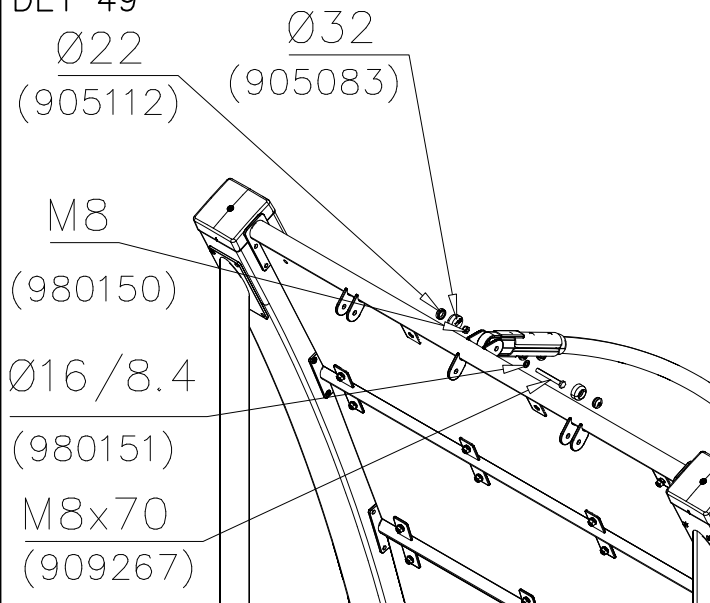


DET 50

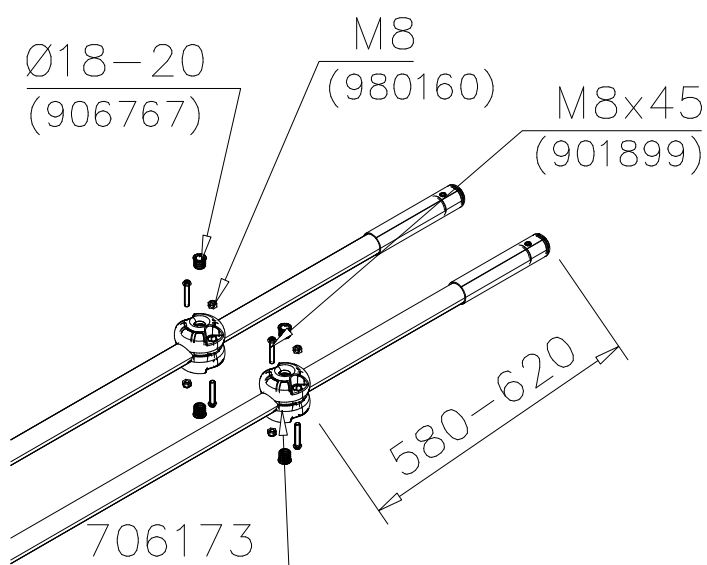


DET 51

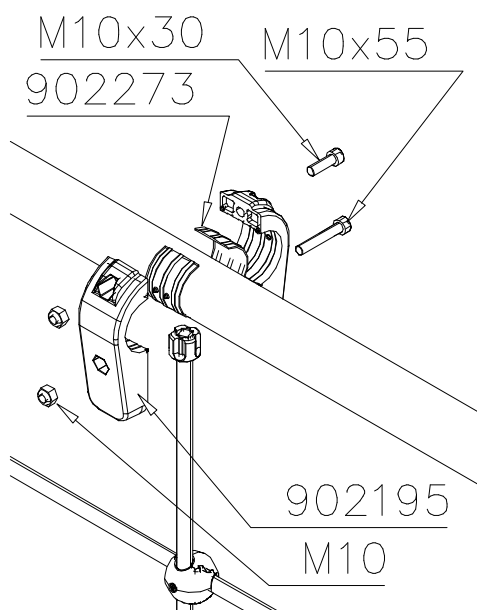


DET 52

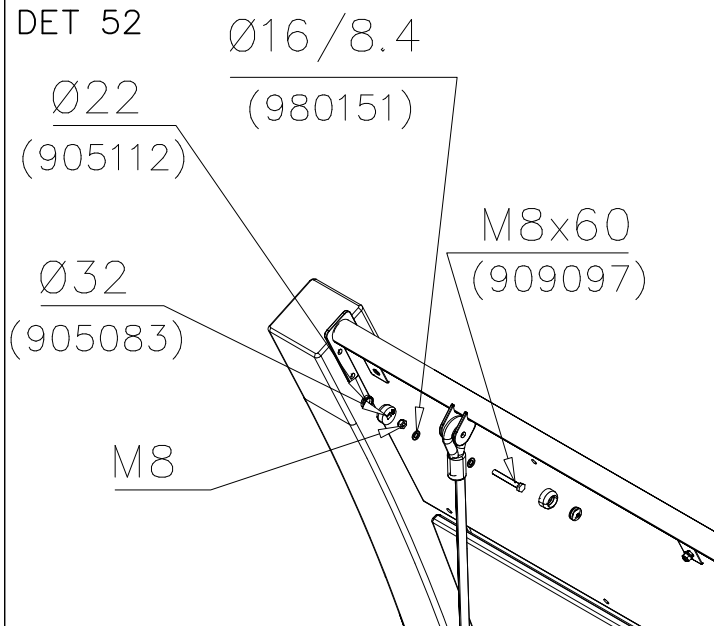


DET 53

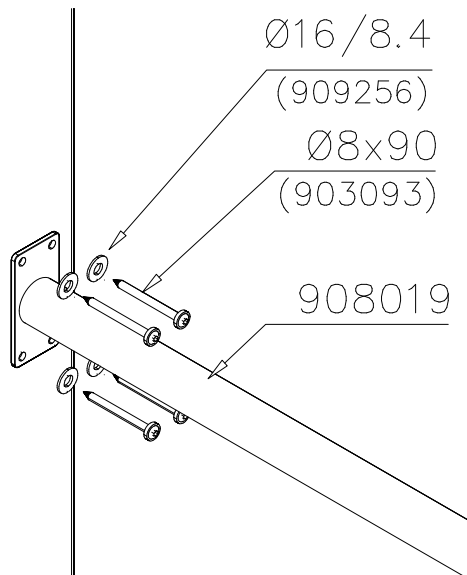


DET 54

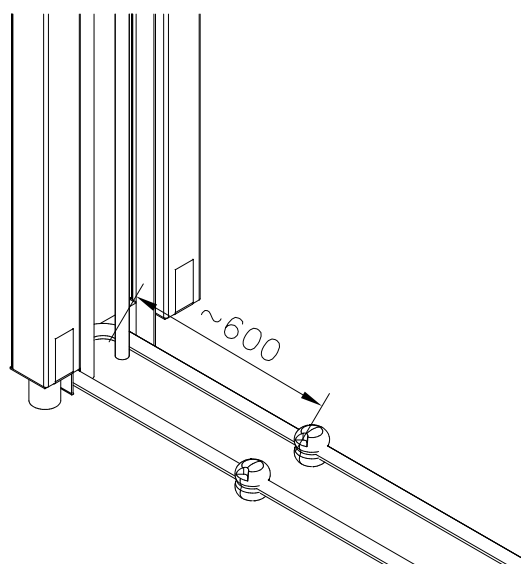

DET 55

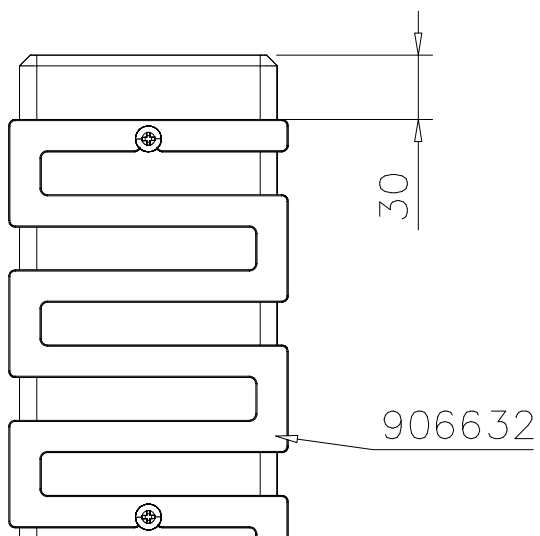

DET 56

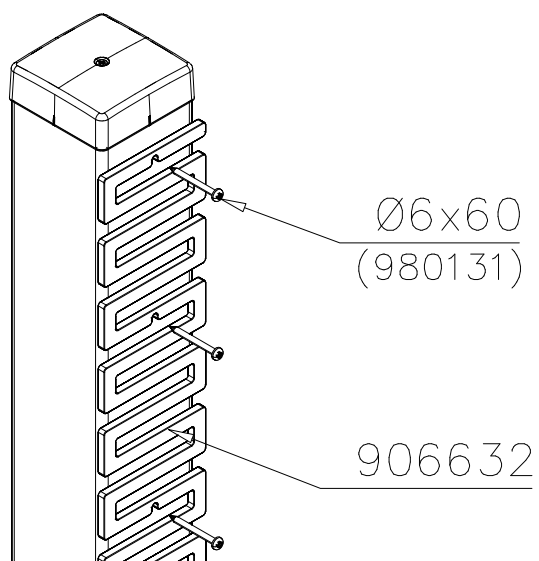

DET 57


DET 58

DET 59


DET 60

DET 1


Ø16 ↓ > 130

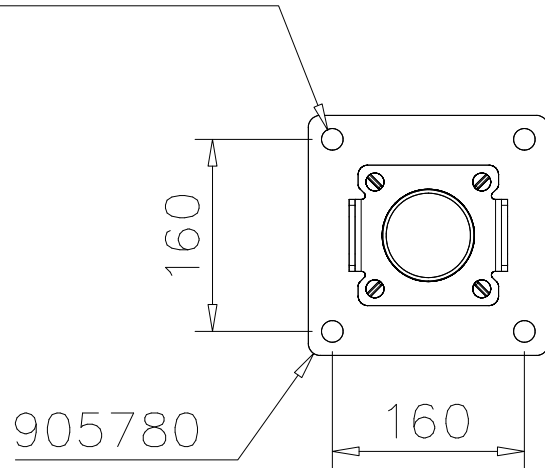


DET 2

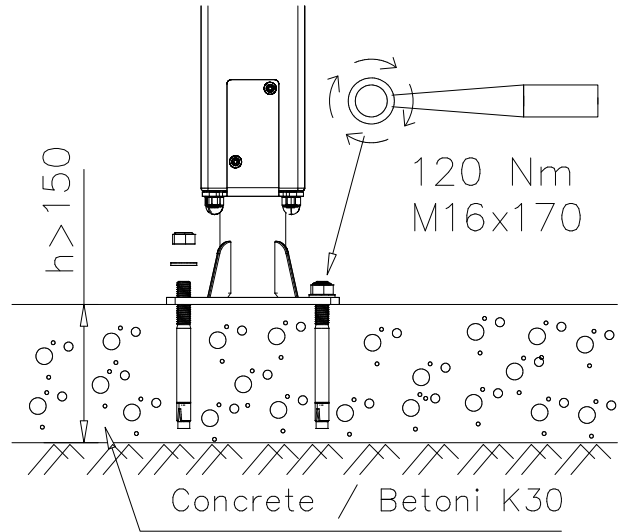


DET 3

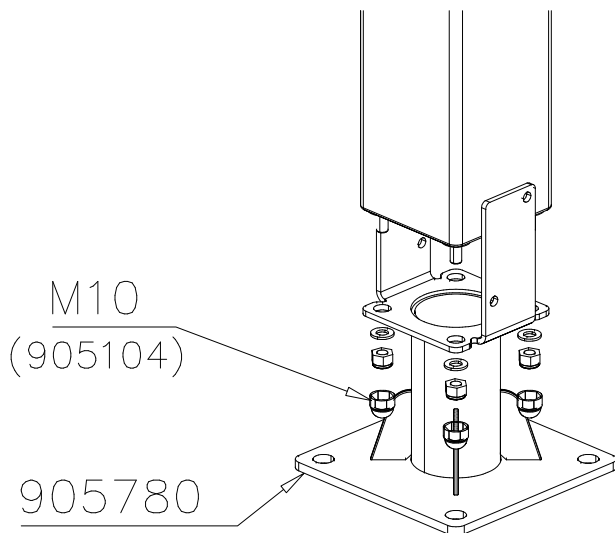

DET 4

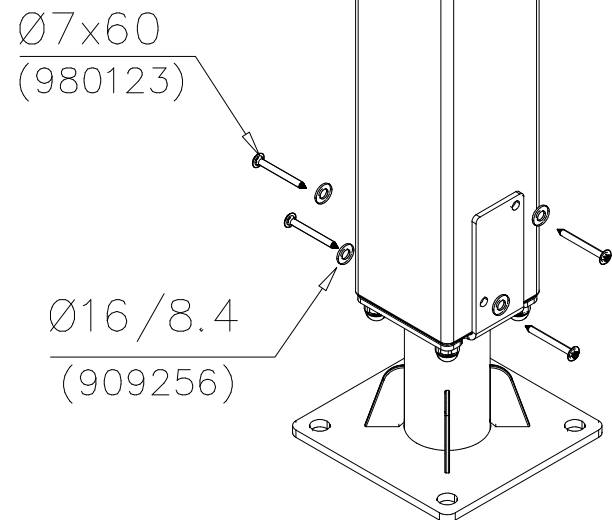


DET 5

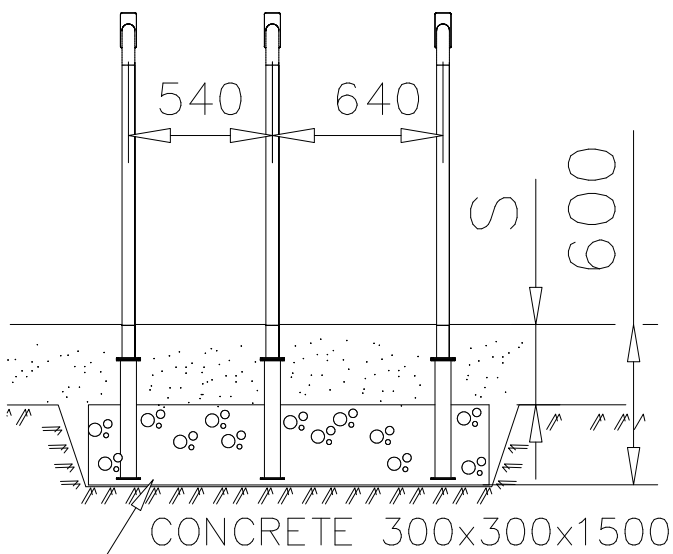


DET 6


DET 7

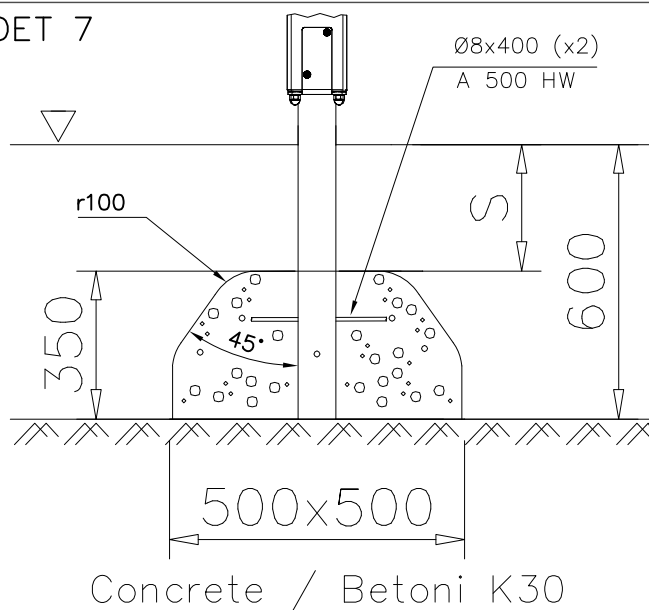


DET 8

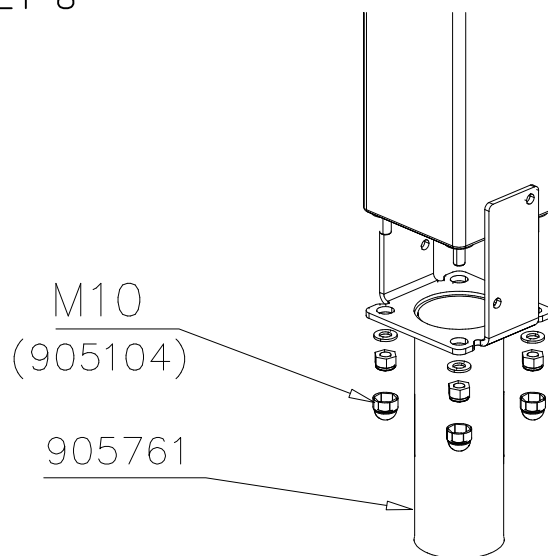


DET 9

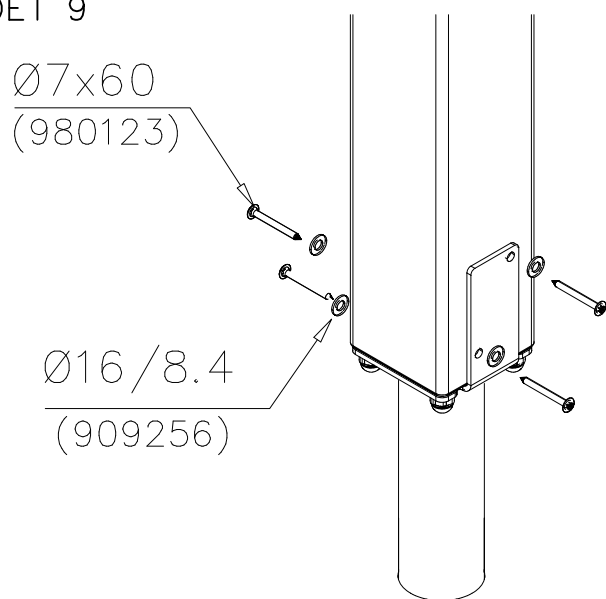


DET 10

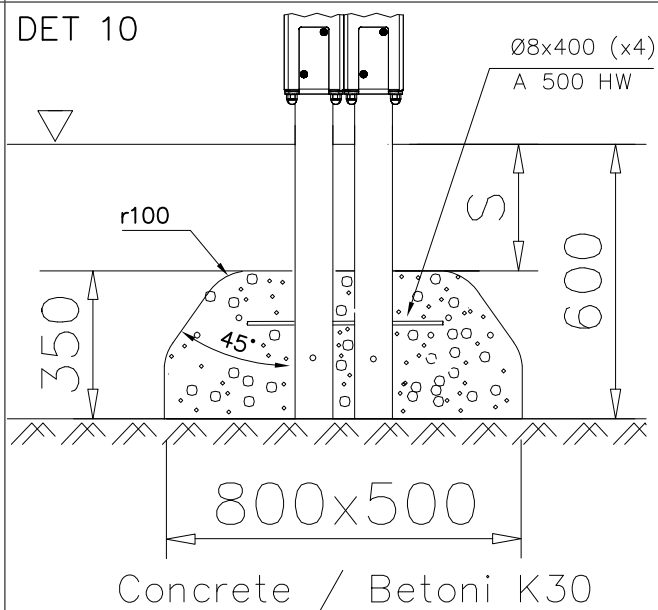


DET 11

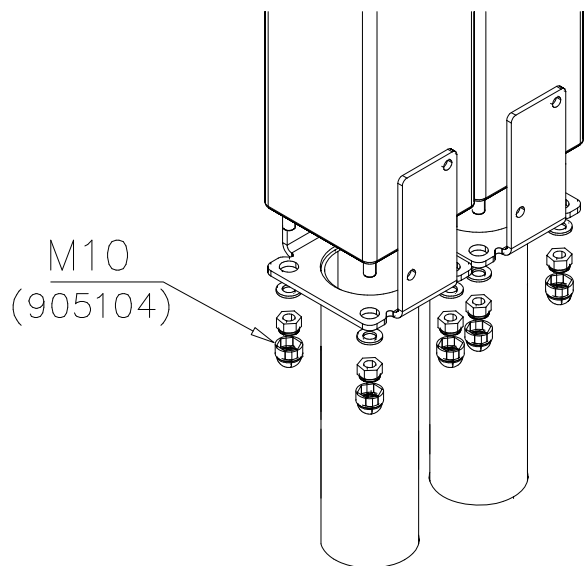


DET 12

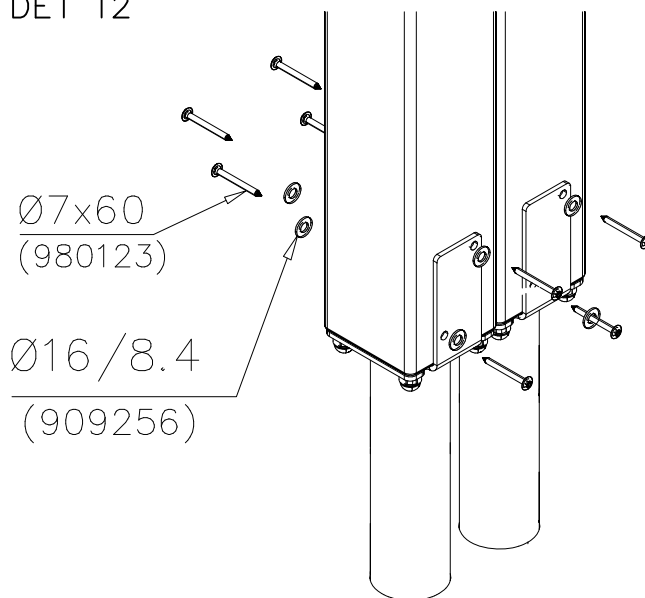


DET 13

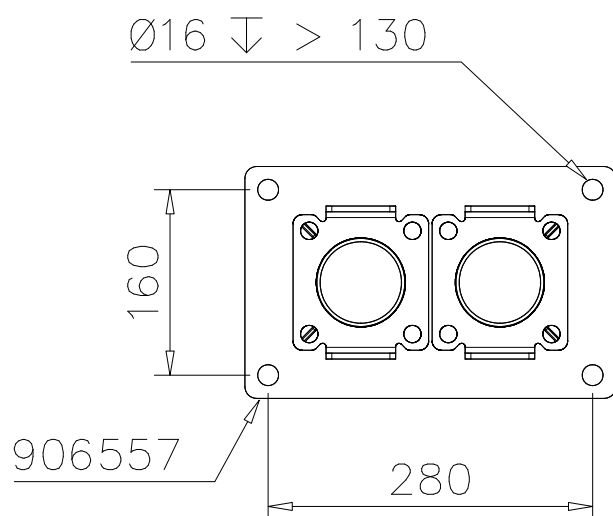


DET 14

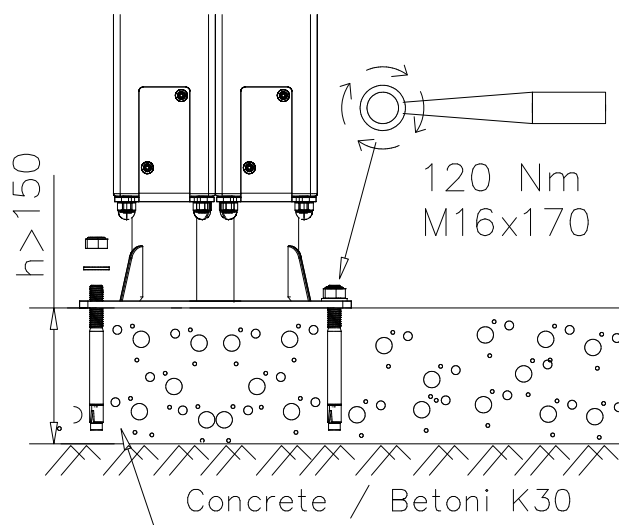

DET 15






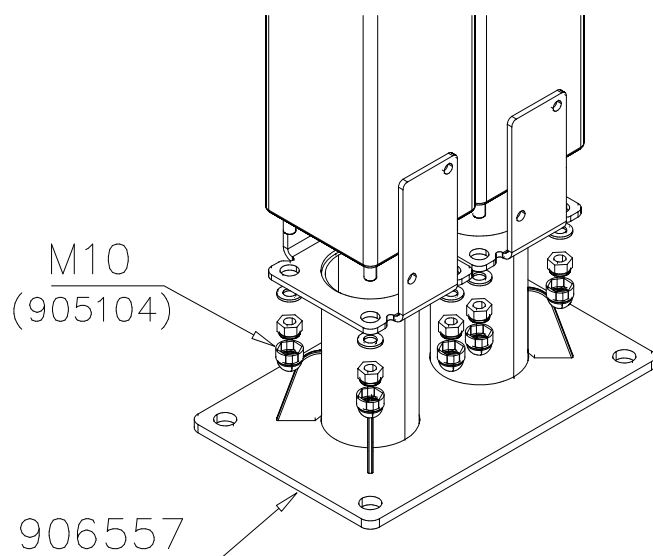


DET 16

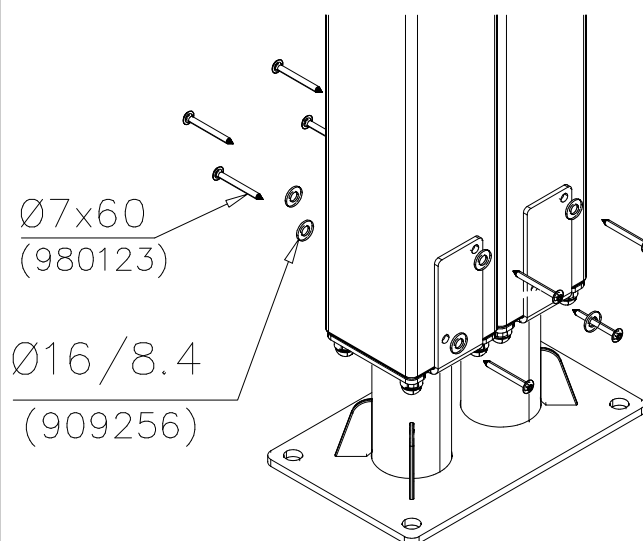

DET 17

DET 18

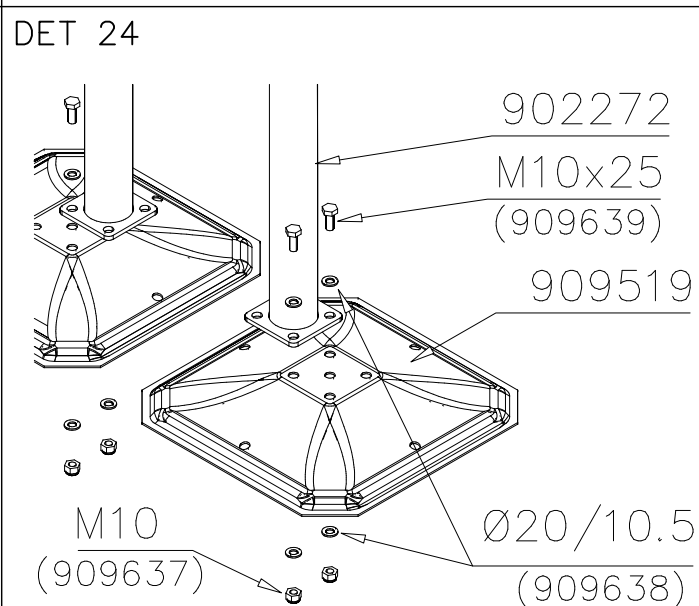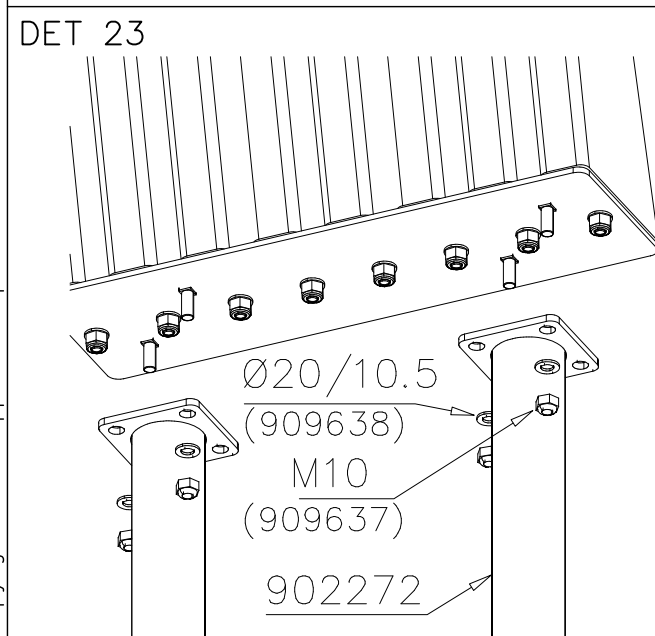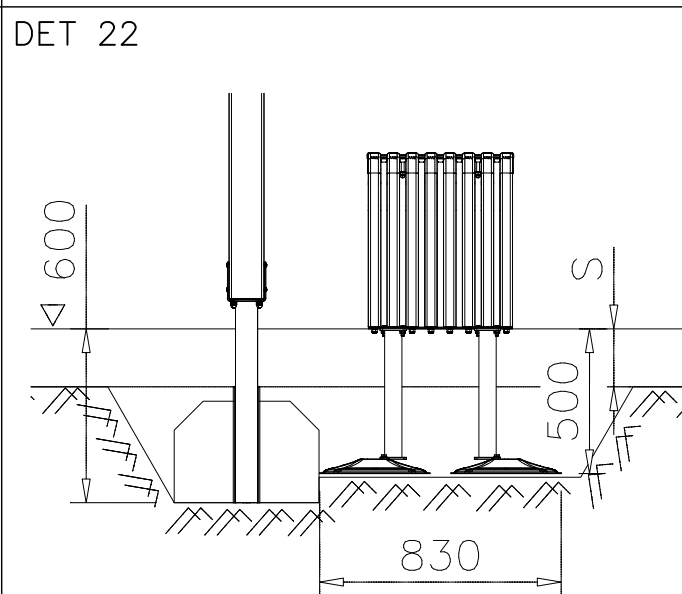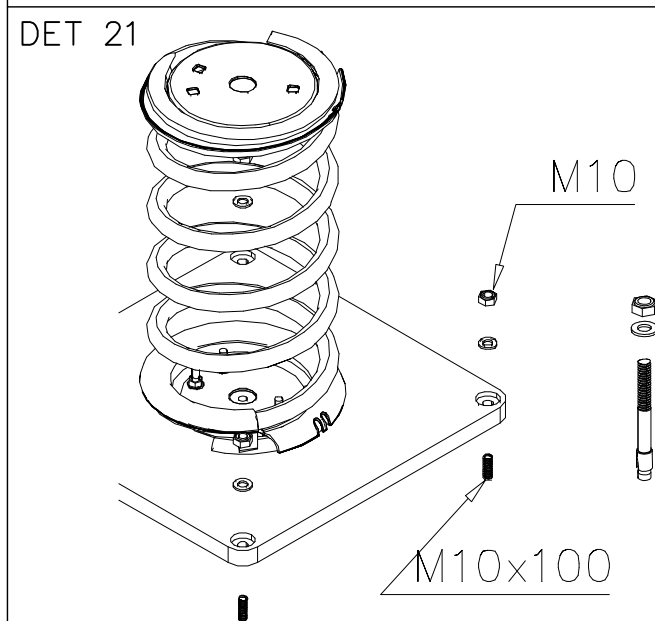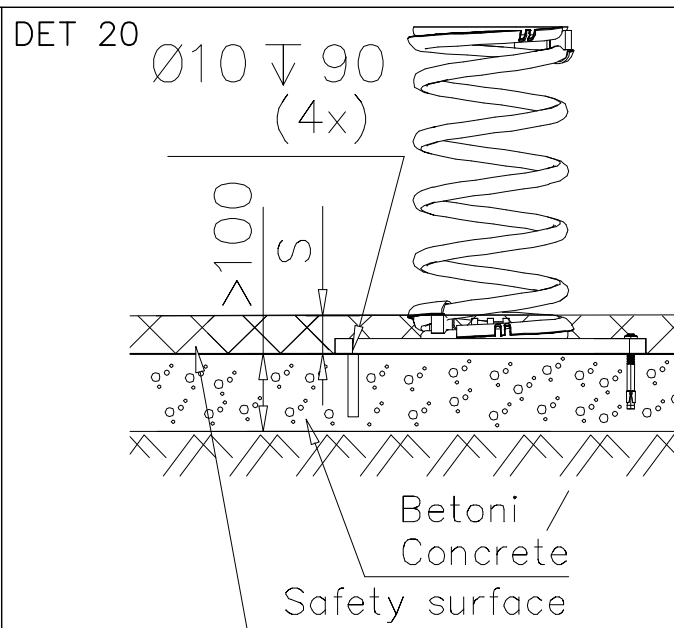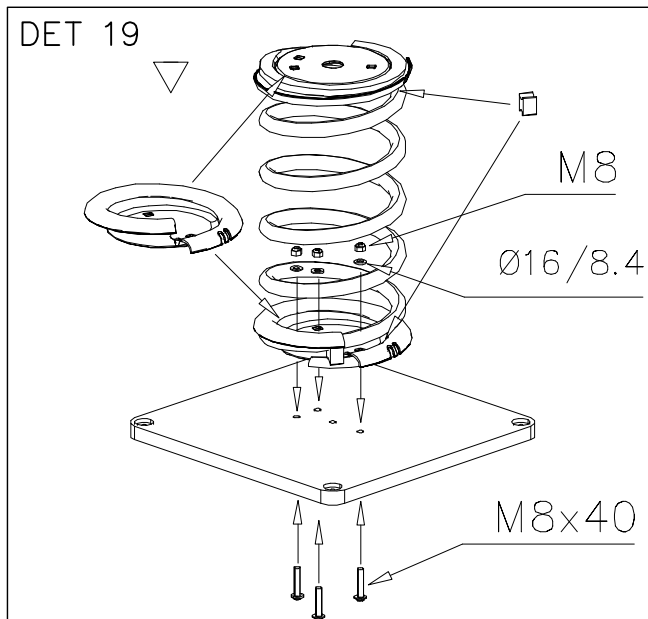

DET 25

705412

905743

M10

DET 26

Esireikä / Pre-drill hole.

Ø10 ↓ 90

35 Nm

M10x100

Betoni / Concrete K30.

Safety surface

>100

DET 27

905743

M10x100
(909628)

DET 28

705096

906140

M10

DET 29

Esireikä / Pre-drill hole.

Ø10 ↓ 90

35 Nm

M10x100


Betoni / Concrete K30.

Safety surface


>100

DET 30


DET 31

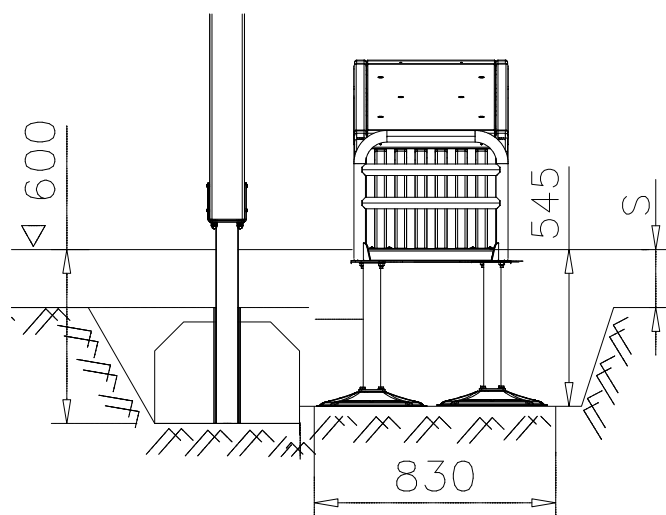


DET 32

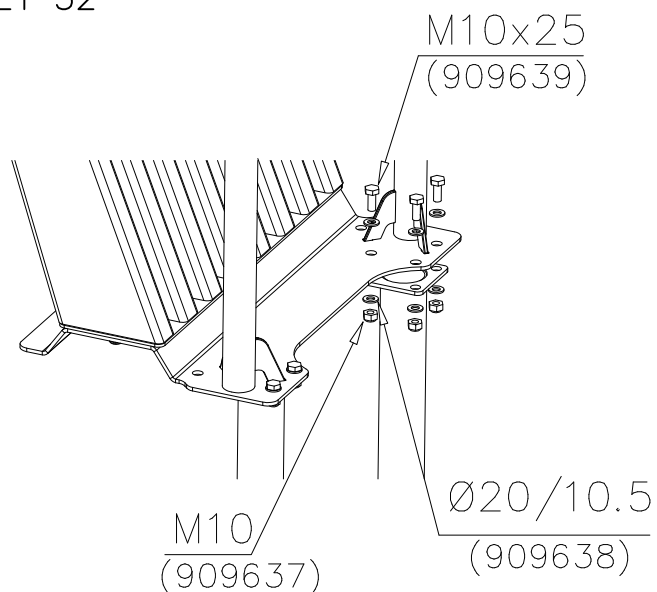


DET 33

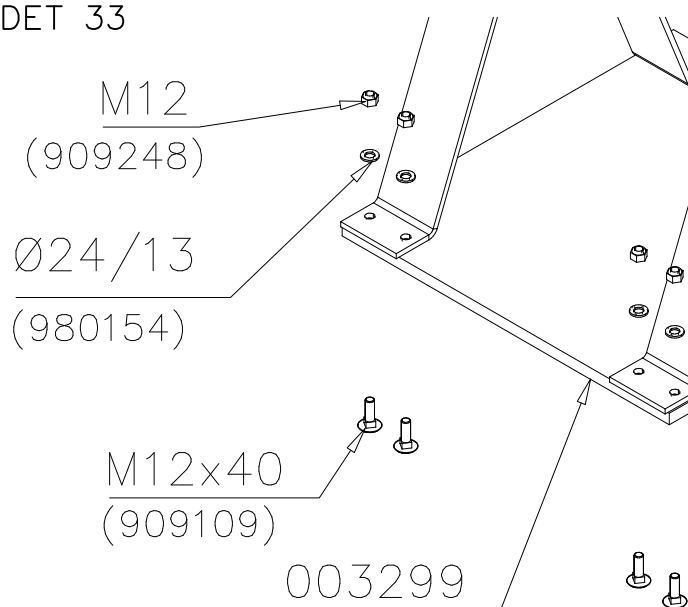


DET 34

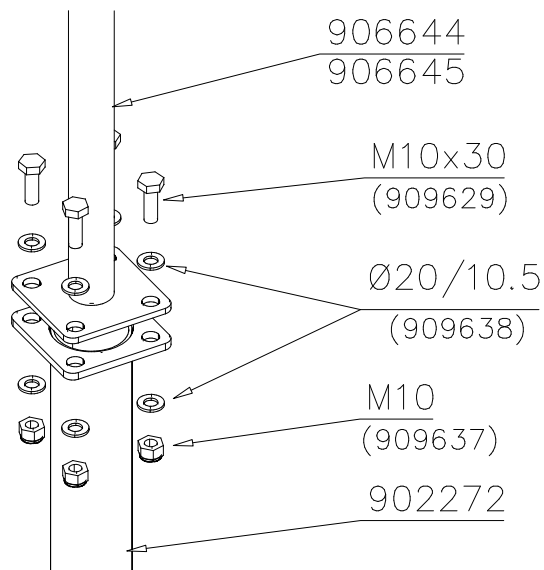


DET 35

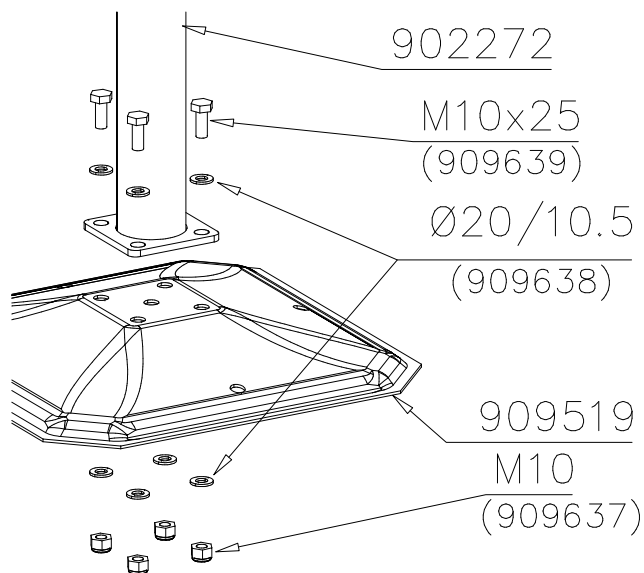


DET 36

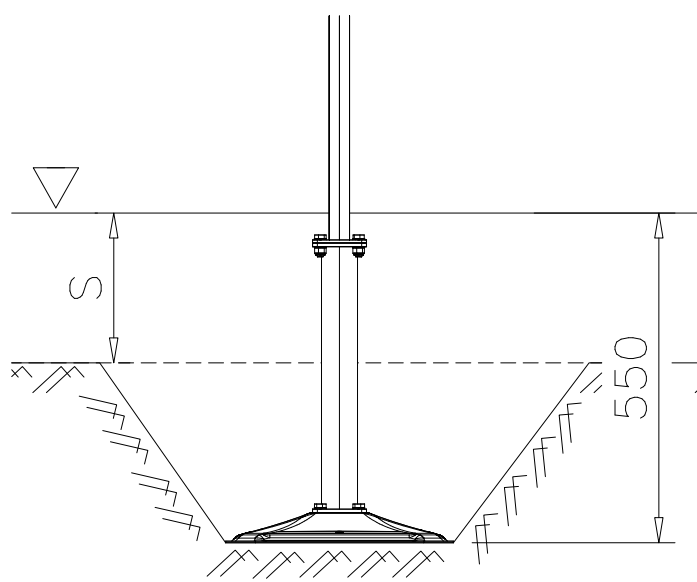


DET 37

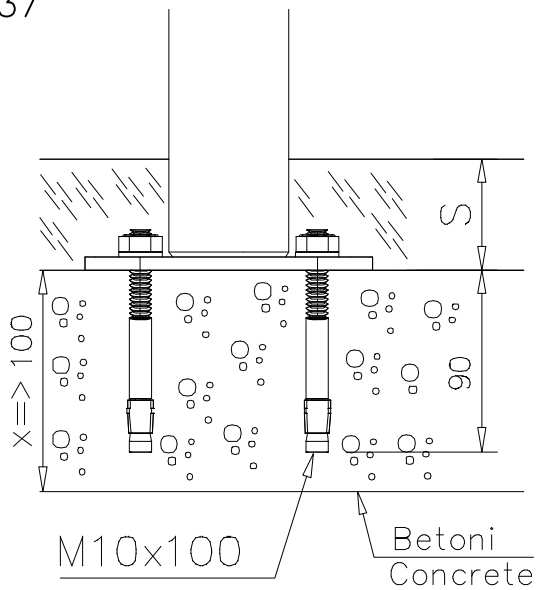


DET 38

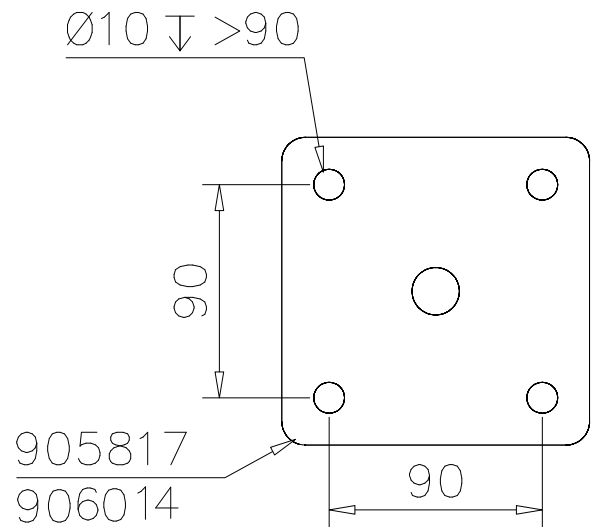


DET 39

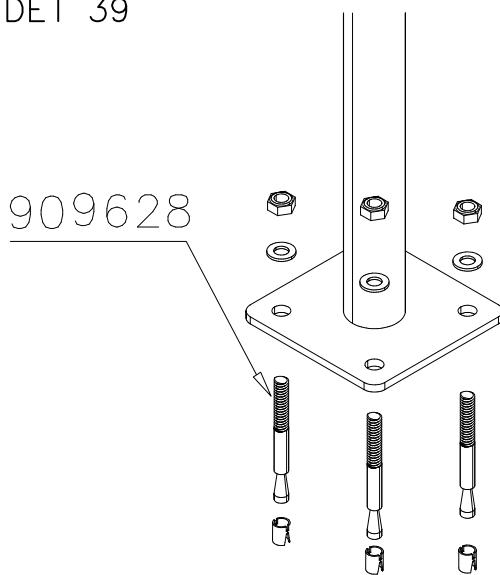







DET 40

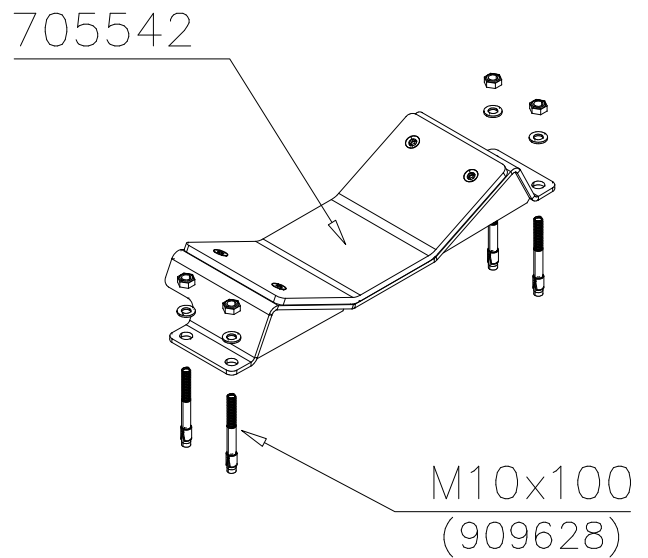


DET 41

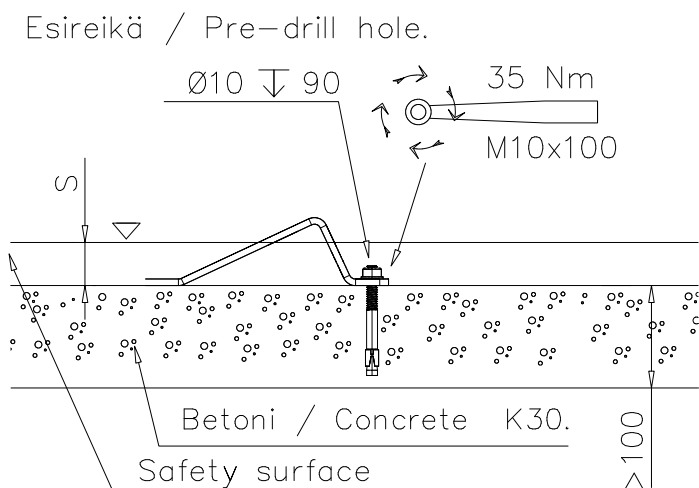


DET 42

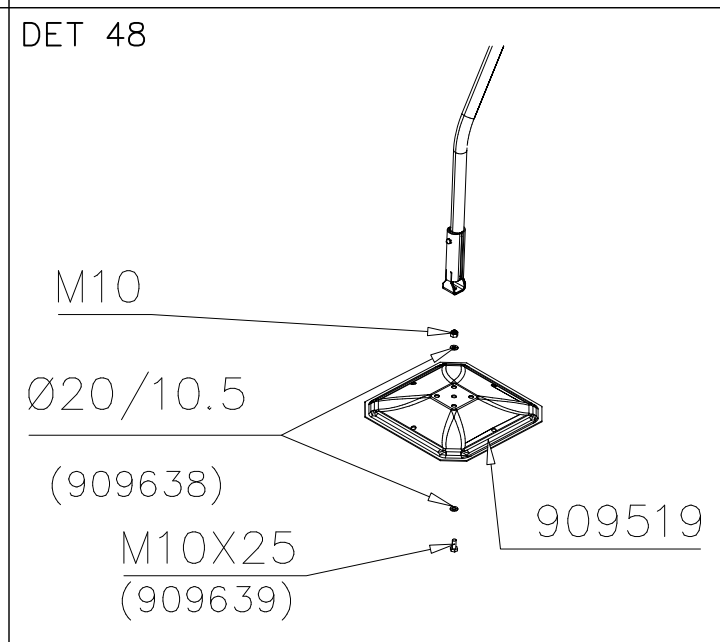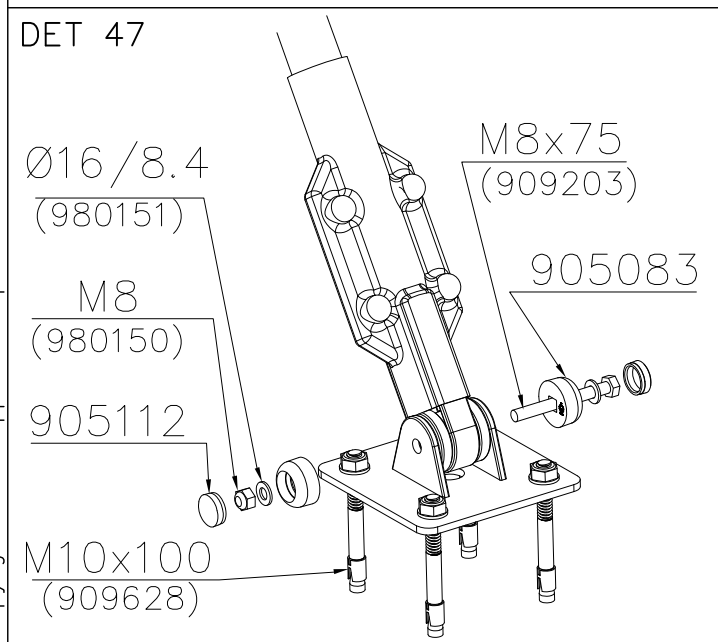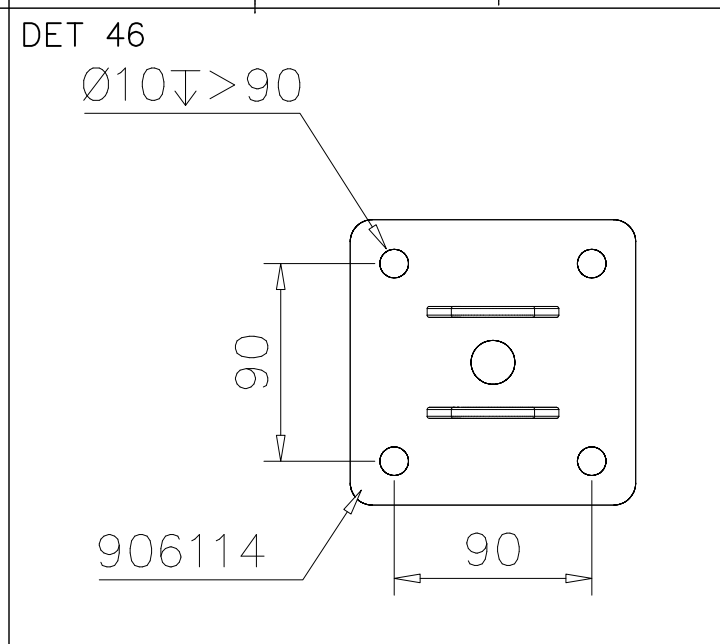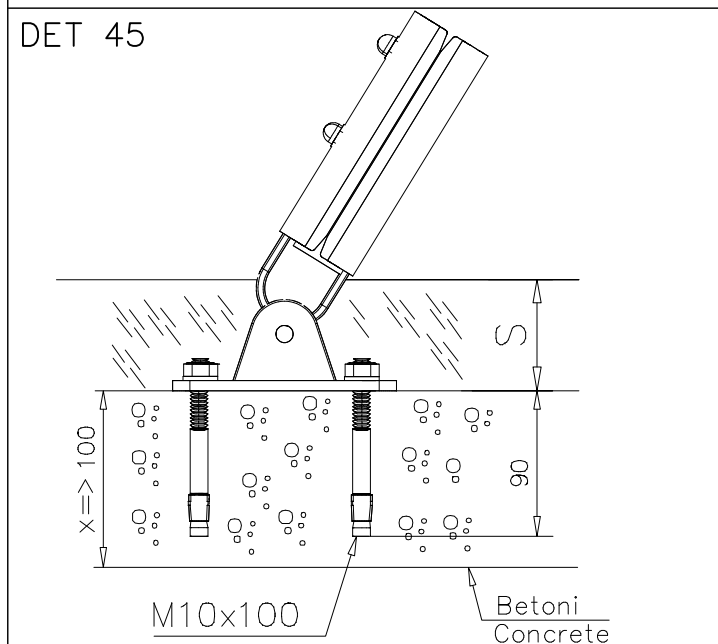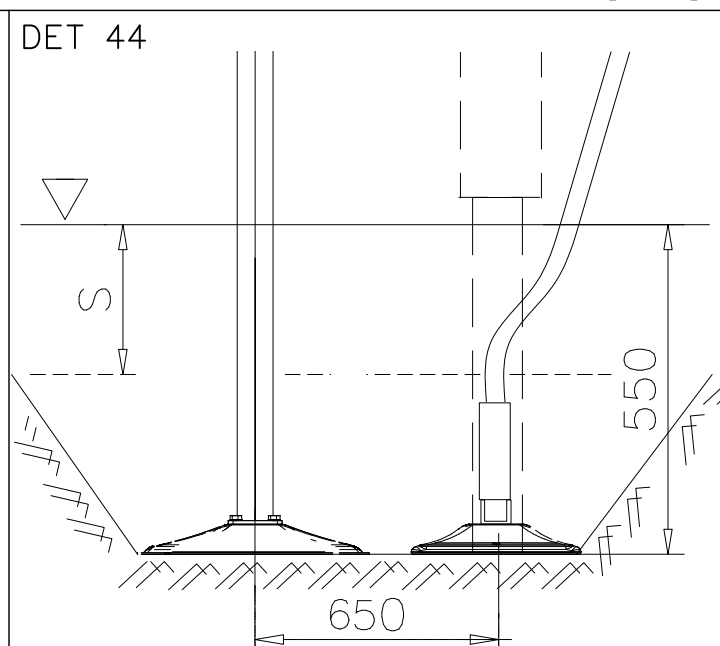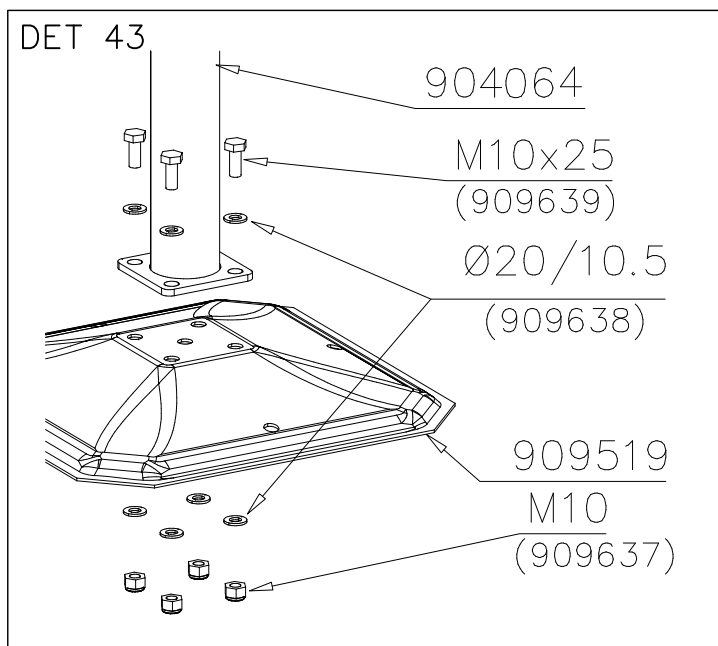


DET 49

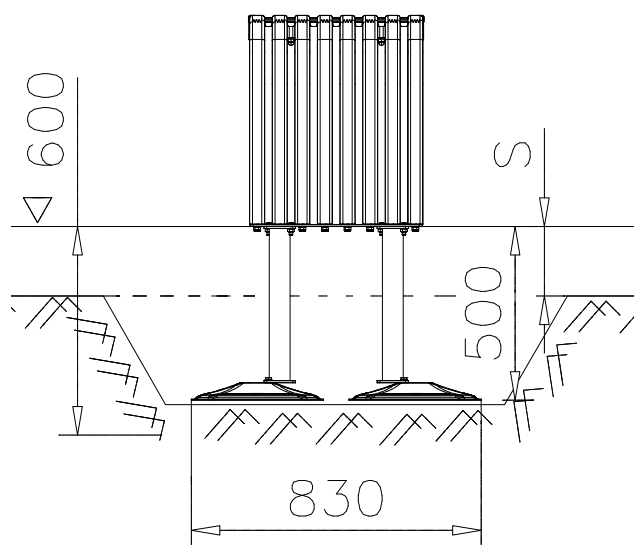


DET 50

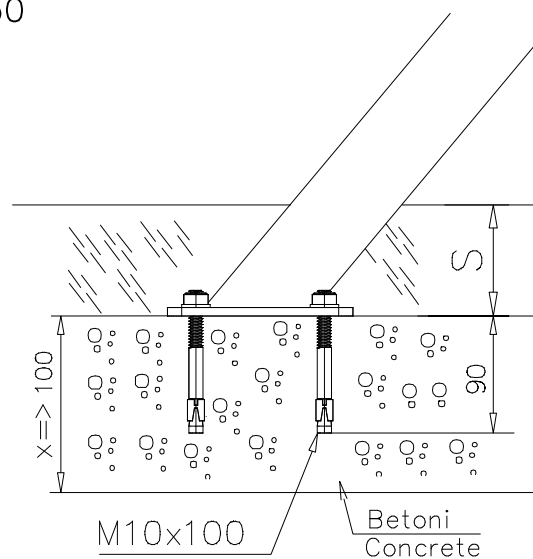


DET 51

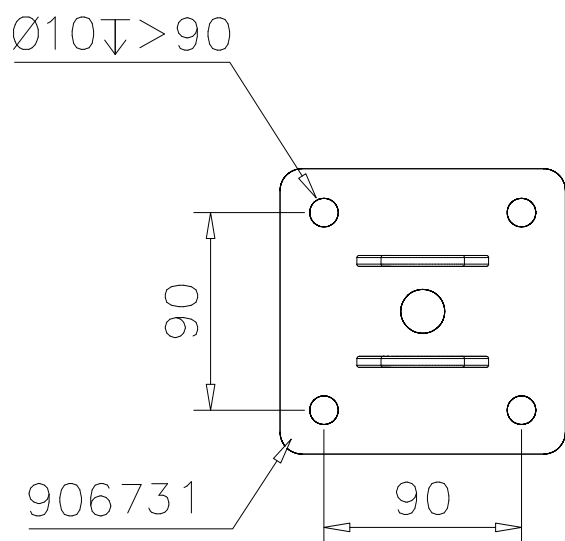


DET 52

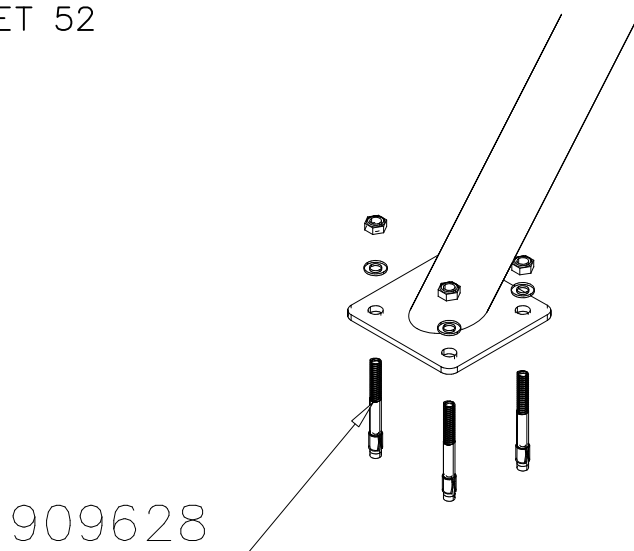

DET 53

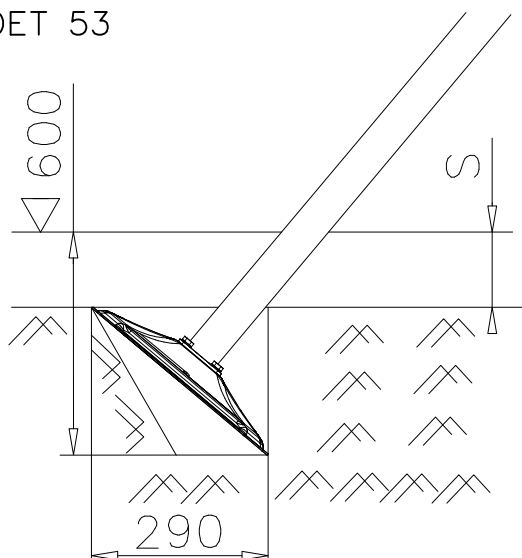


DET 54

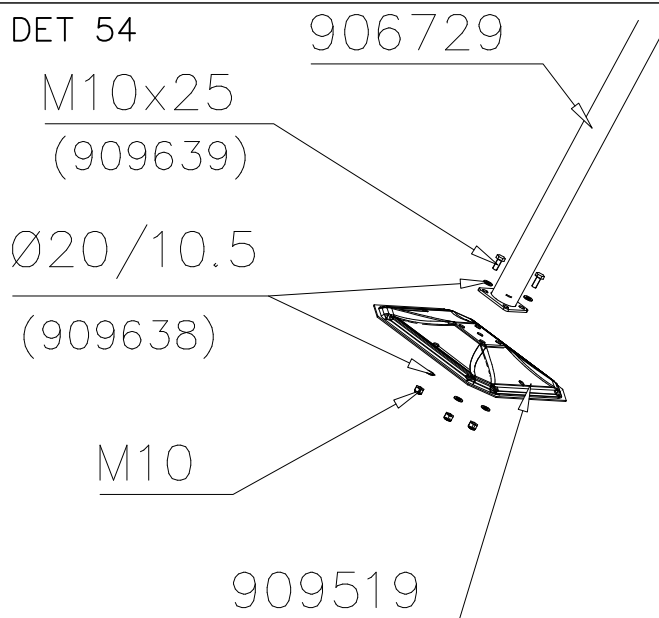


DET 55

STEELNET Ø6 #150
(1400x2100)
Concrete
1500X2200X200 K30

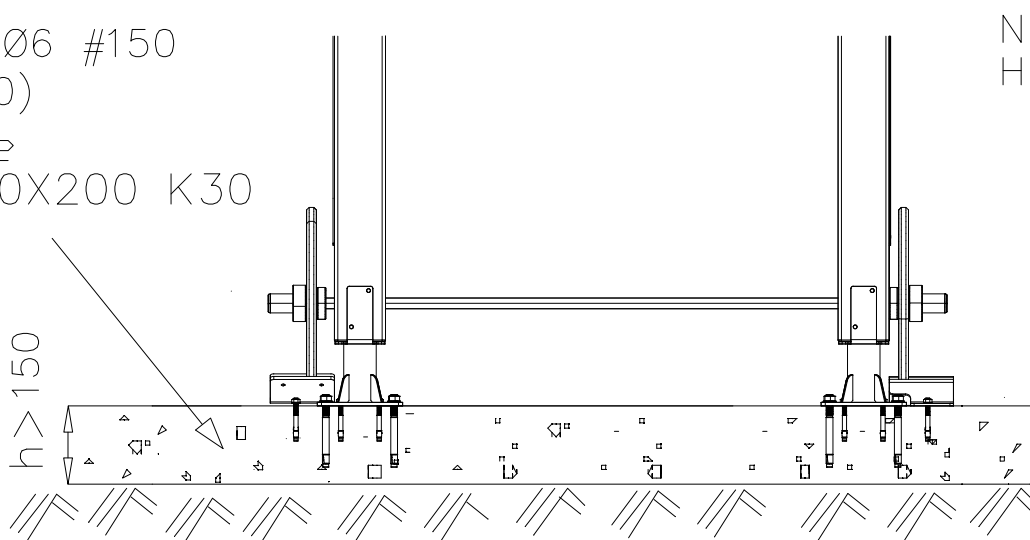


NOTE!
HOX!

DET 56

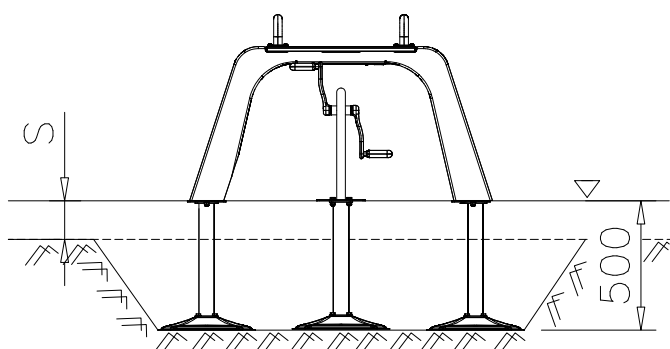

DET 57

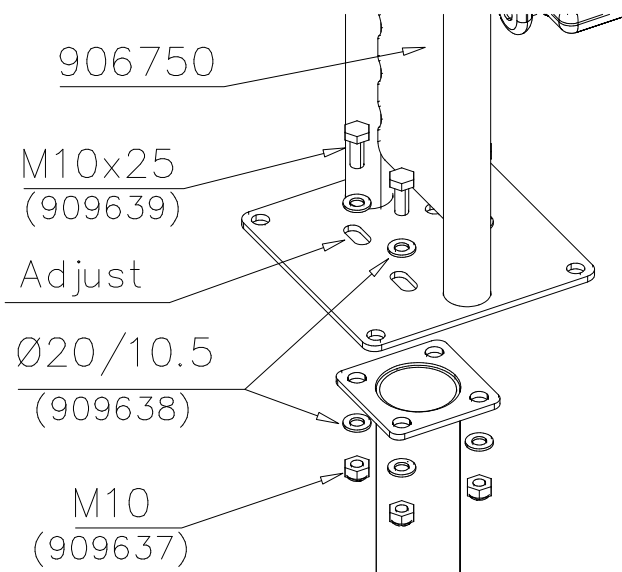


DET 58

Esireikä
Pre-drill hole.


Ø10 ↓ 90


M10x100
35 Nm


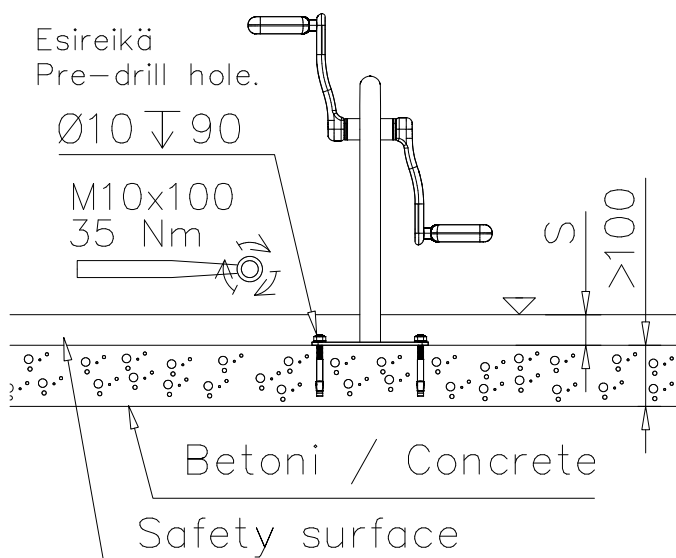


Betoni / Concrete
Safety surface


DET 59

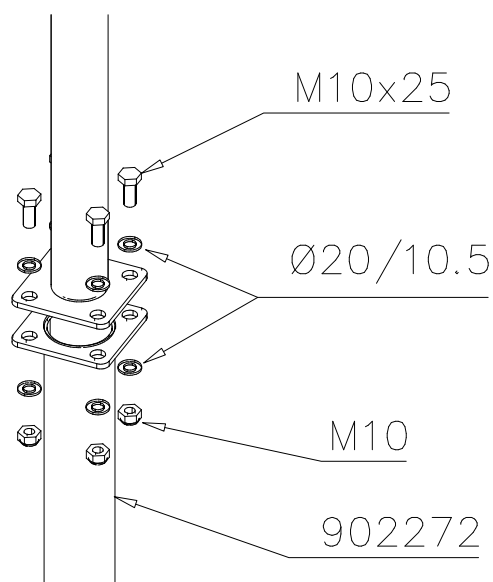

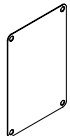①	SHEET METAL	PCS	②	980114	PCS
		1			4
118x78x0.7			Ø4x20		

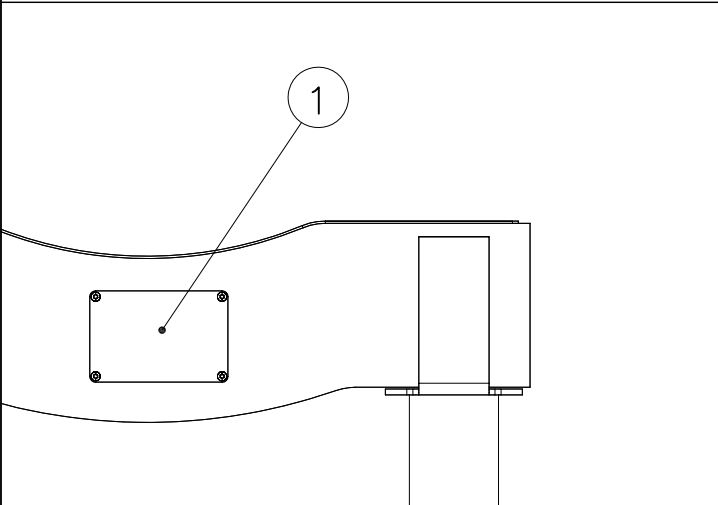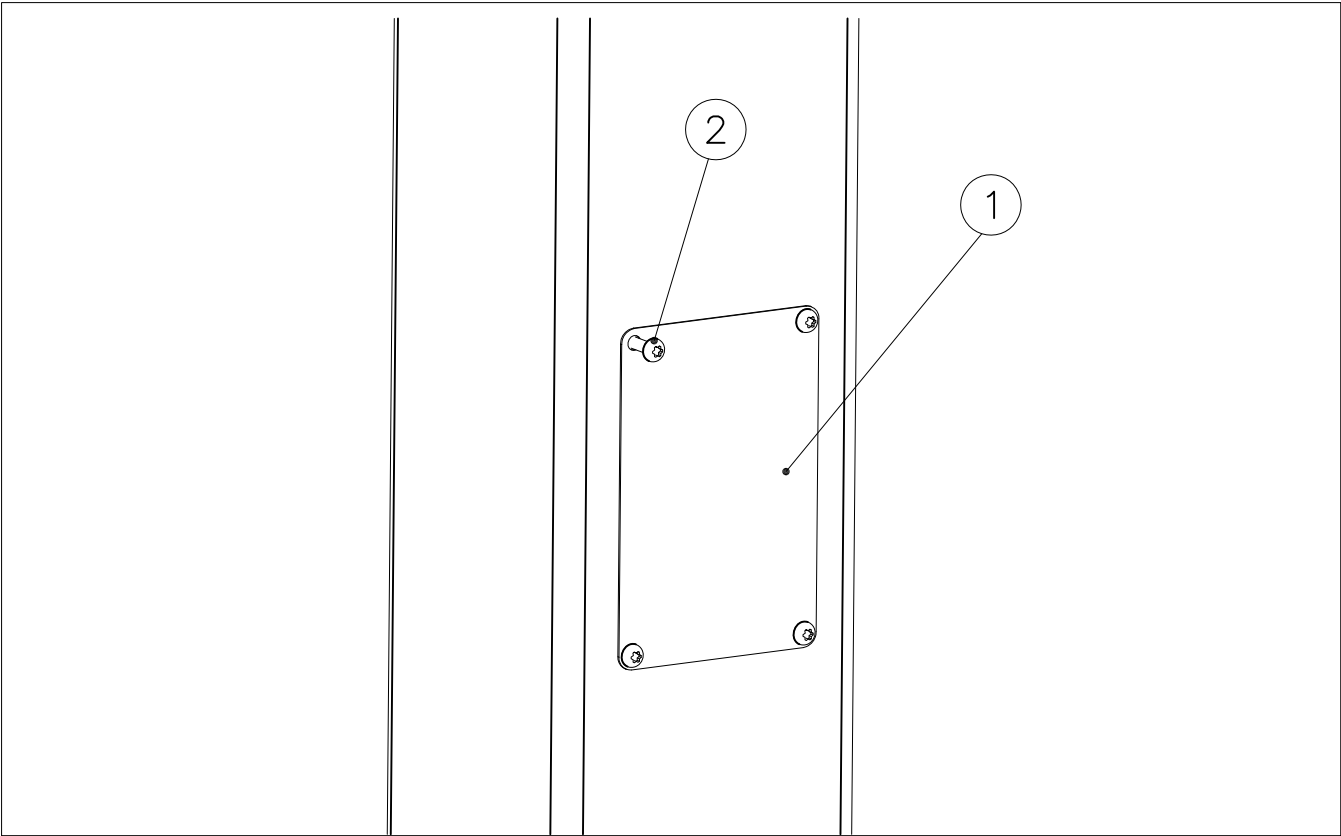


Example installation !
Esimerkki asennus !


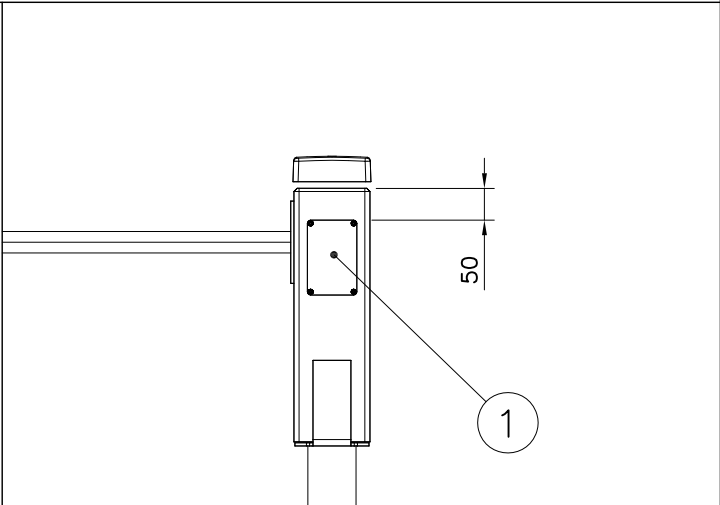


Example installation !
Esimerkki asennus !

Example installation !
Esimerkki asennus !

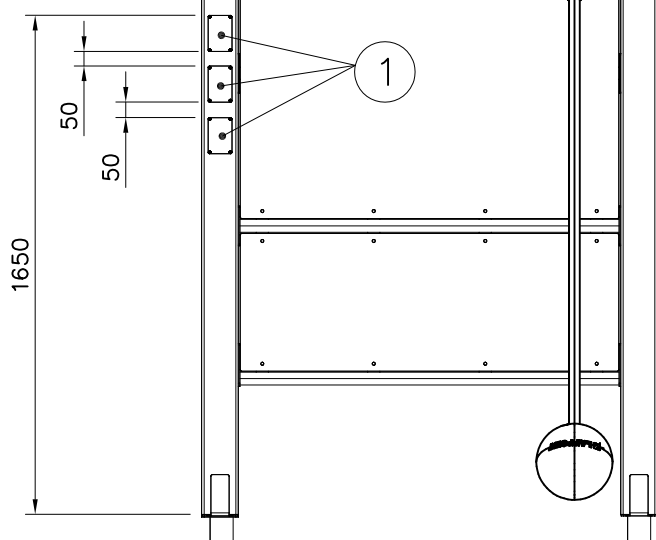

Example installation !
Esimerkki asennus !

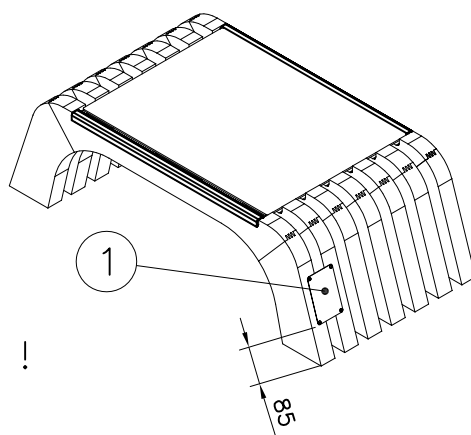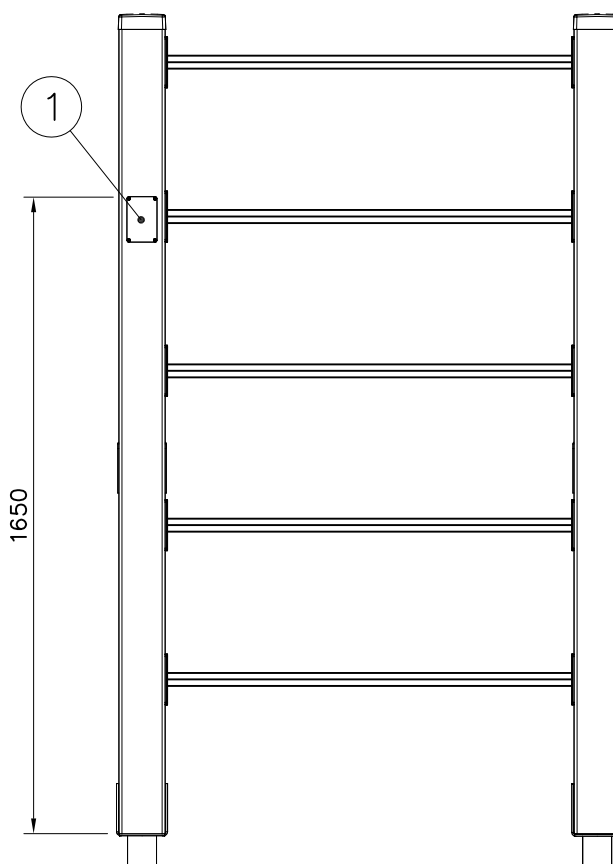

Example installation !
Esimerkki asennus !