




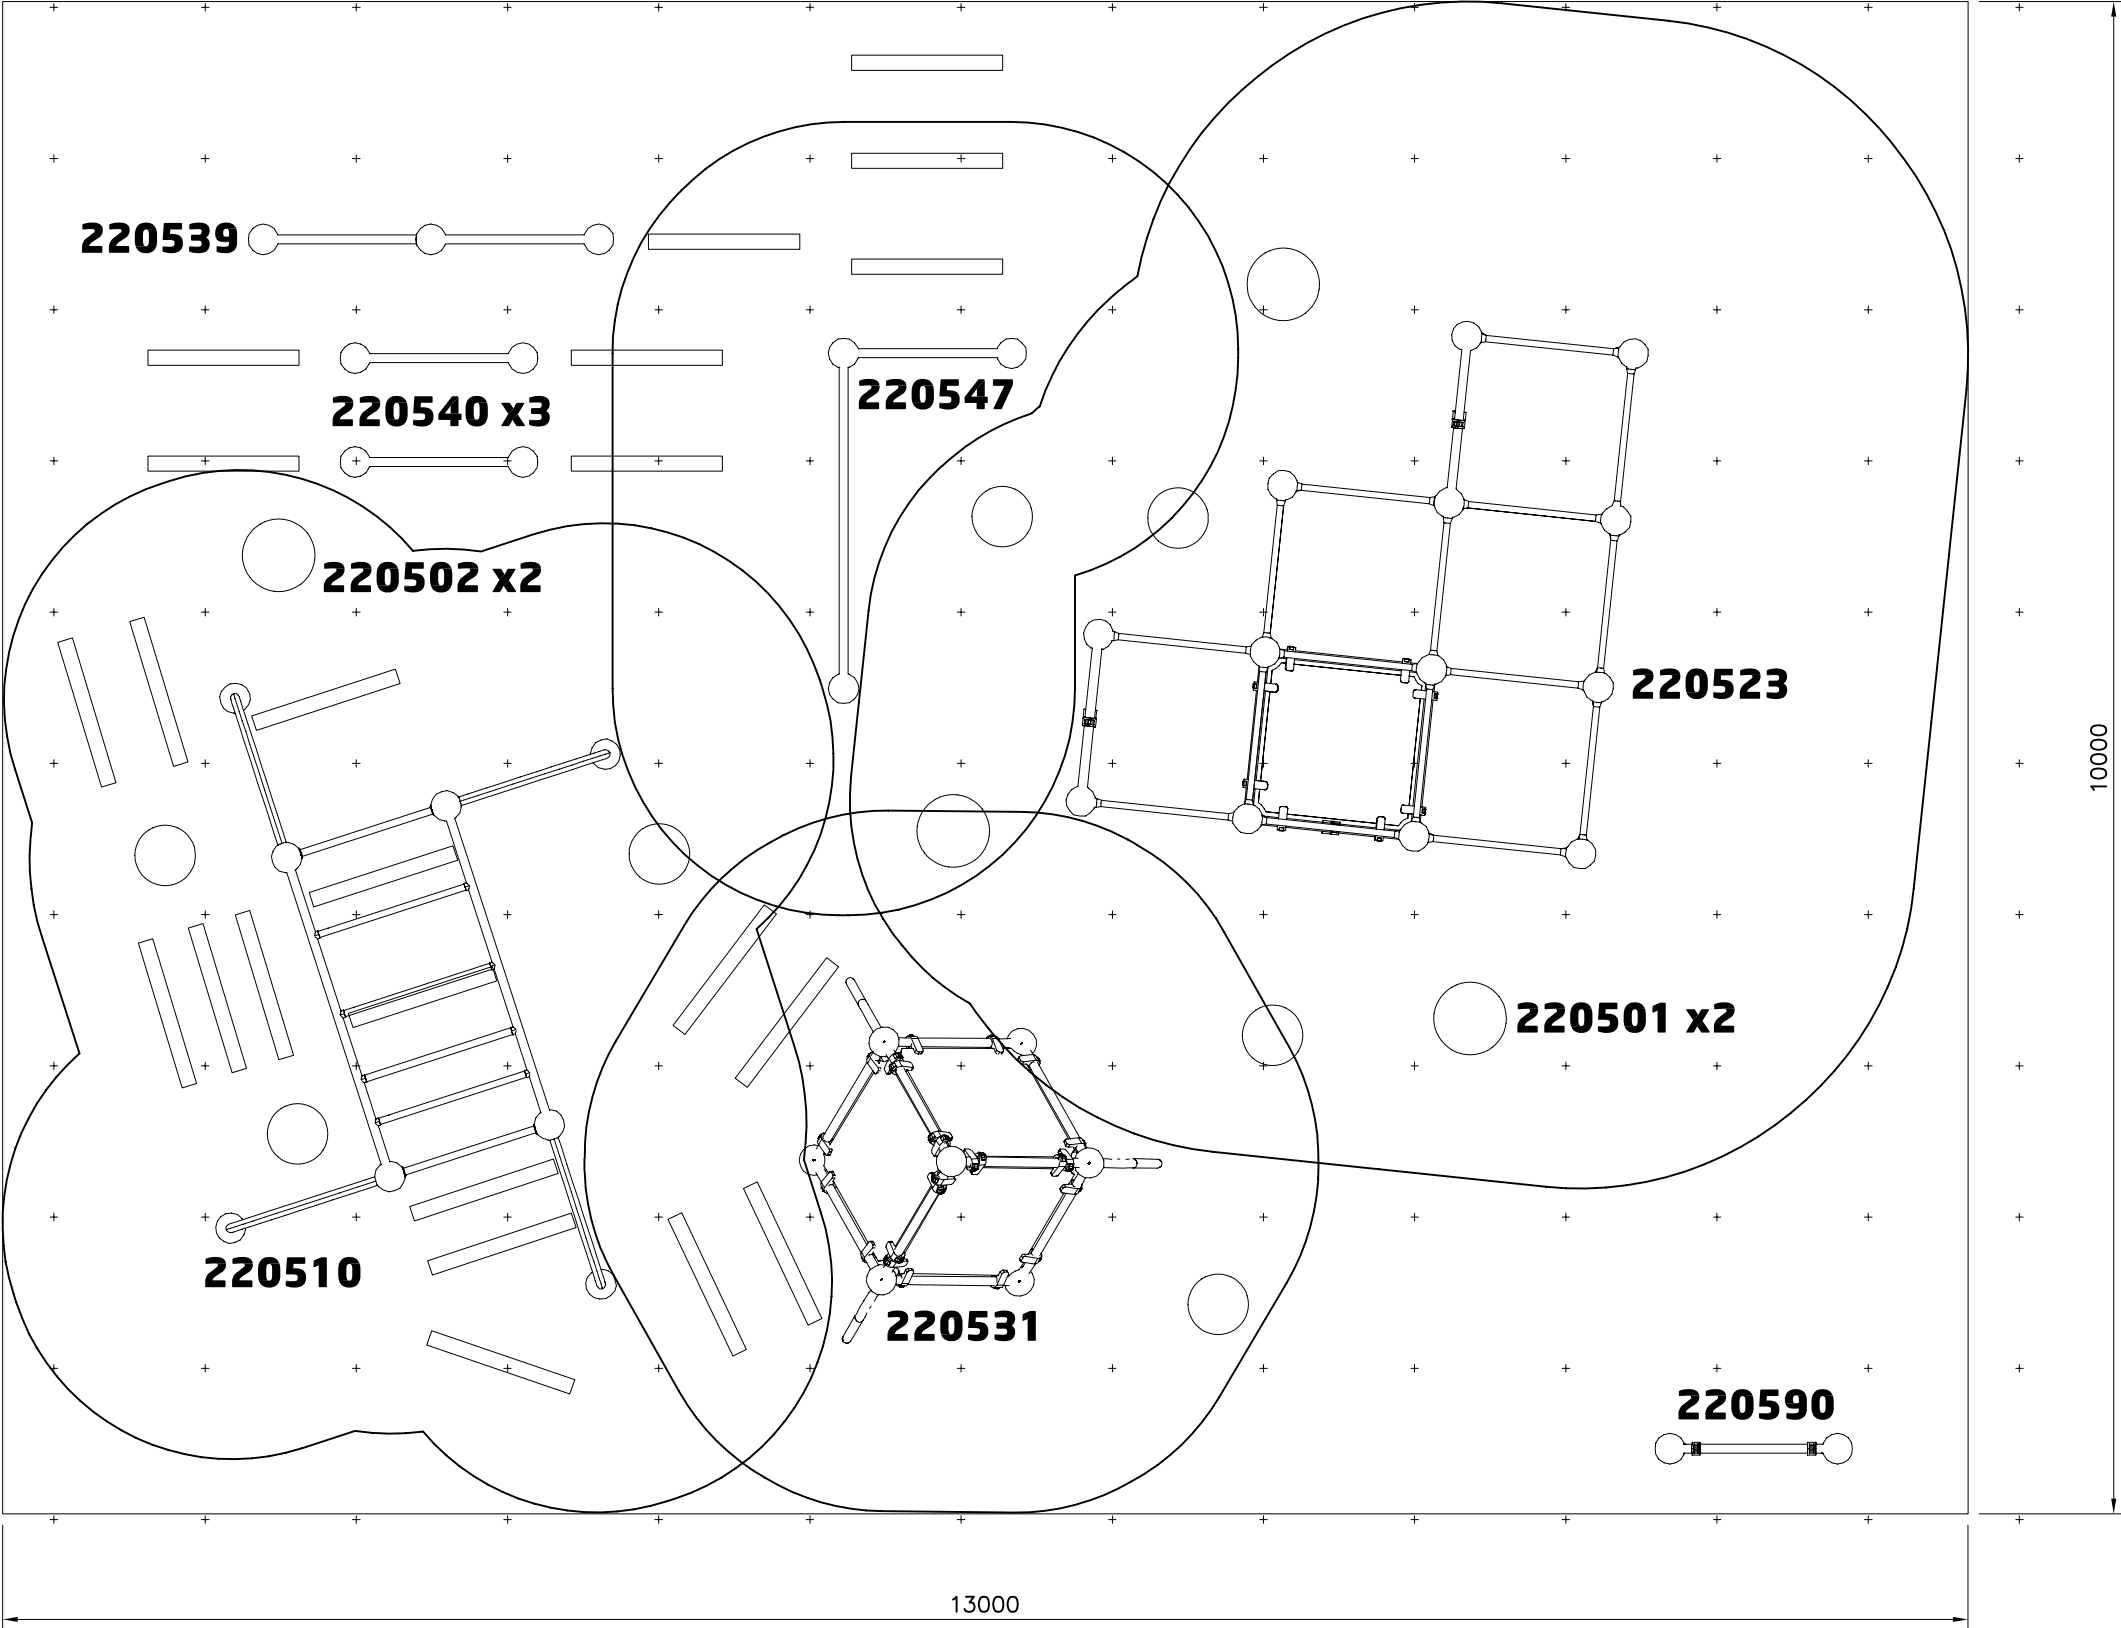

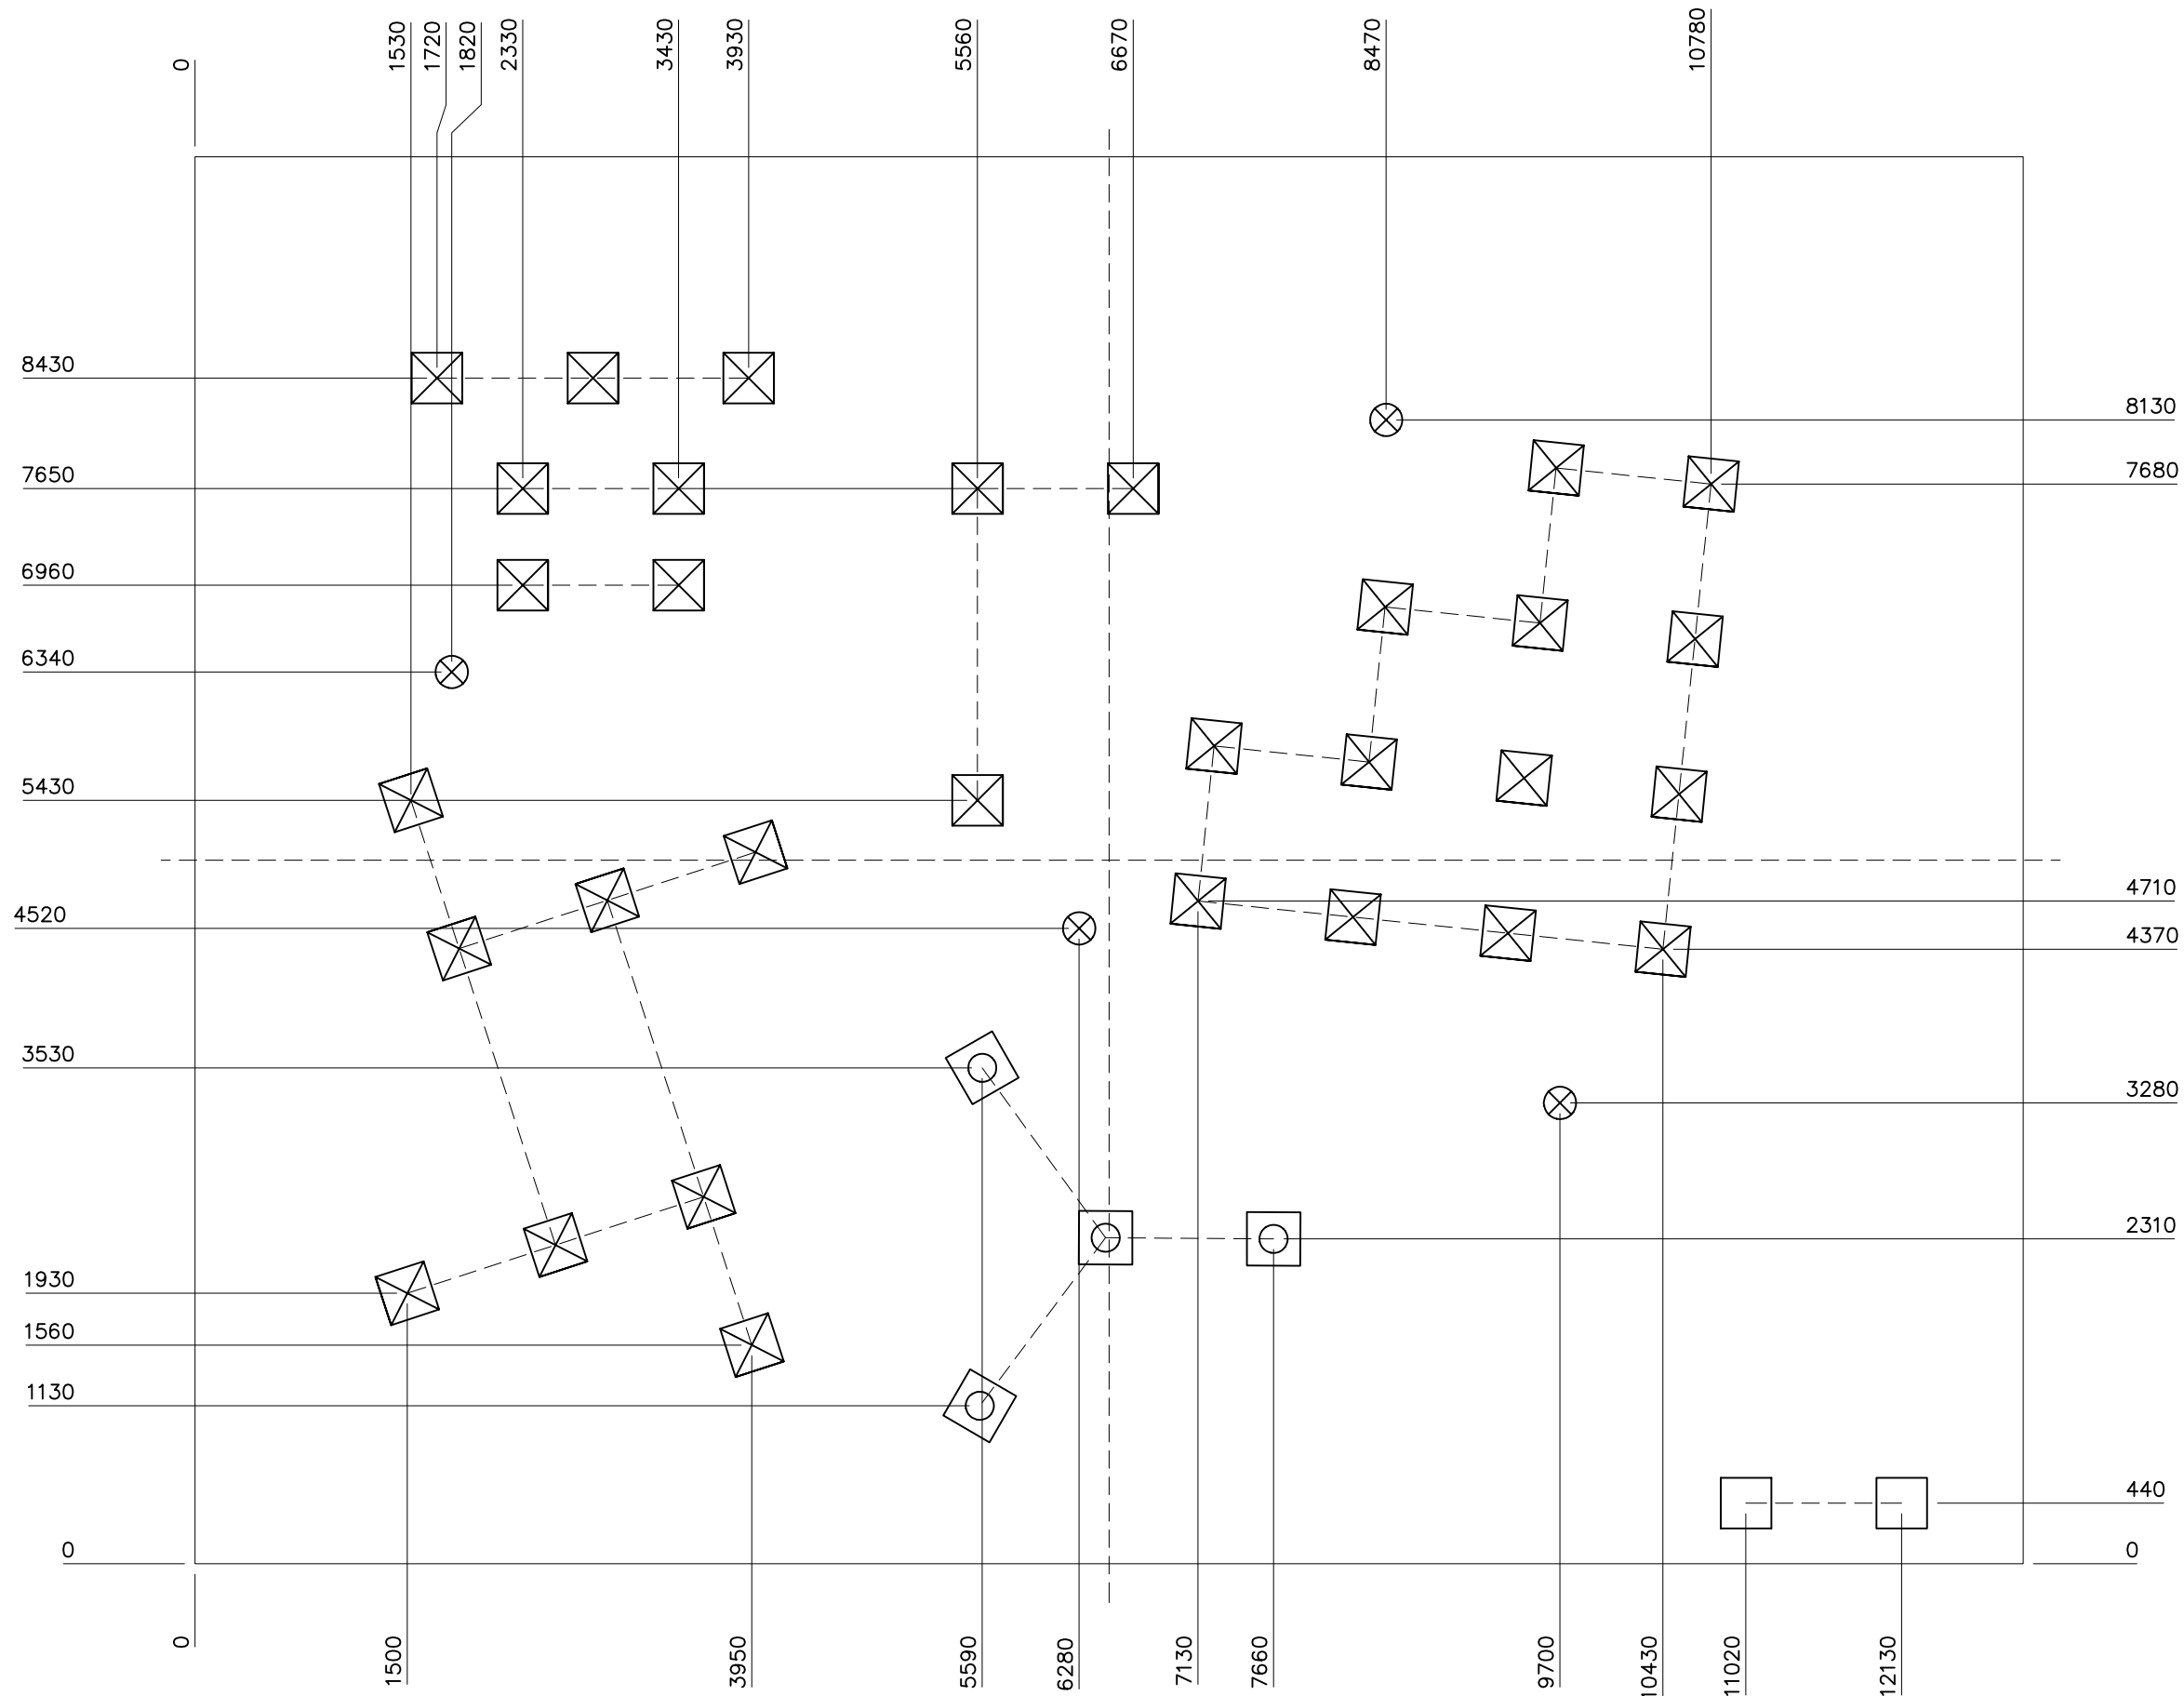

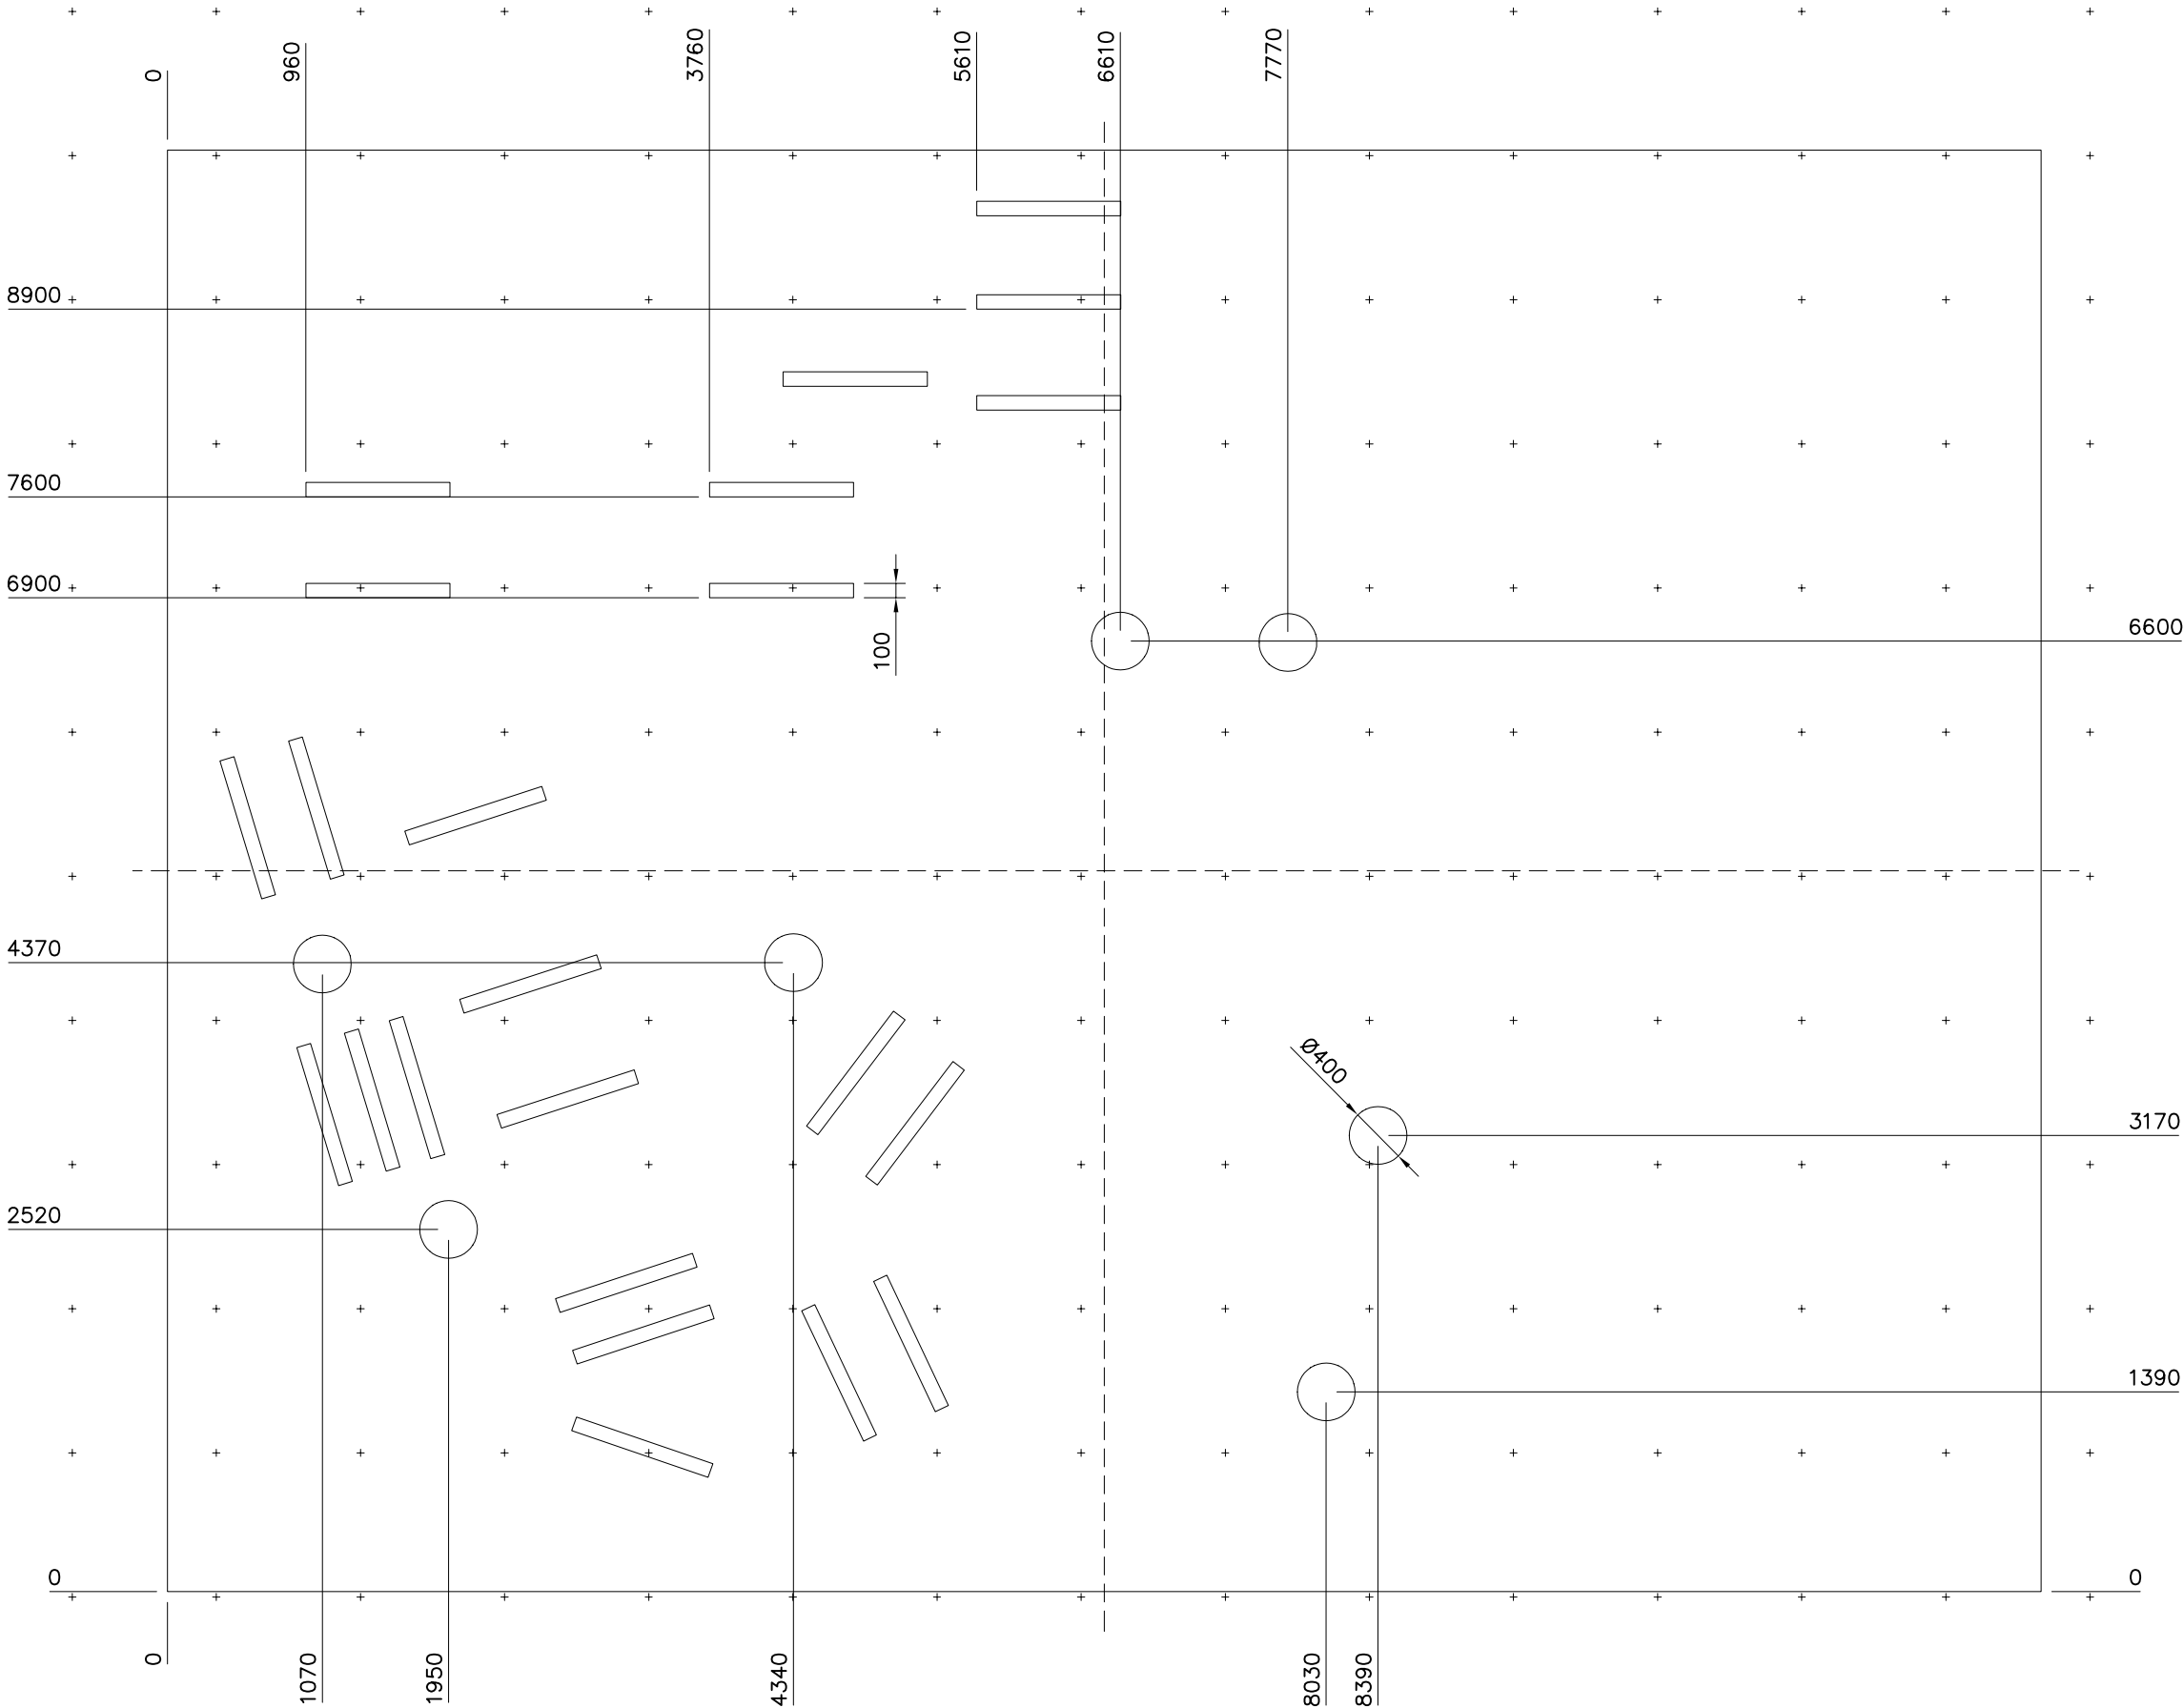


LAPPSET®

PARKOUR

ASENNUSOHJE
MONTERINGSANSVISNING
INSTALLATION INSTRUCTION
AUFBAUANLEITUNG
NOTICE D'INSTALLATION

DATE: 23.2.2015

220523


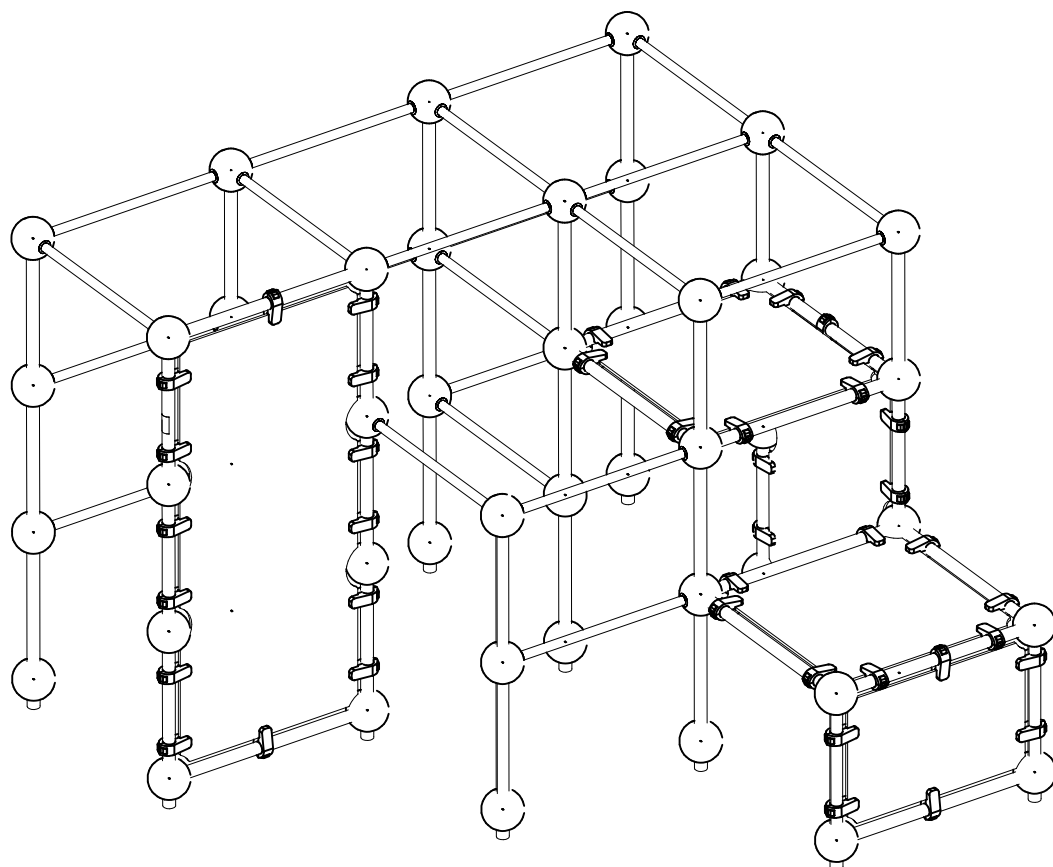


DATE: 23.2.2015



[illegible]


EN Impact Area 45.4 m² (489 sq ft)

Grid Size 1000 mm (40" in)

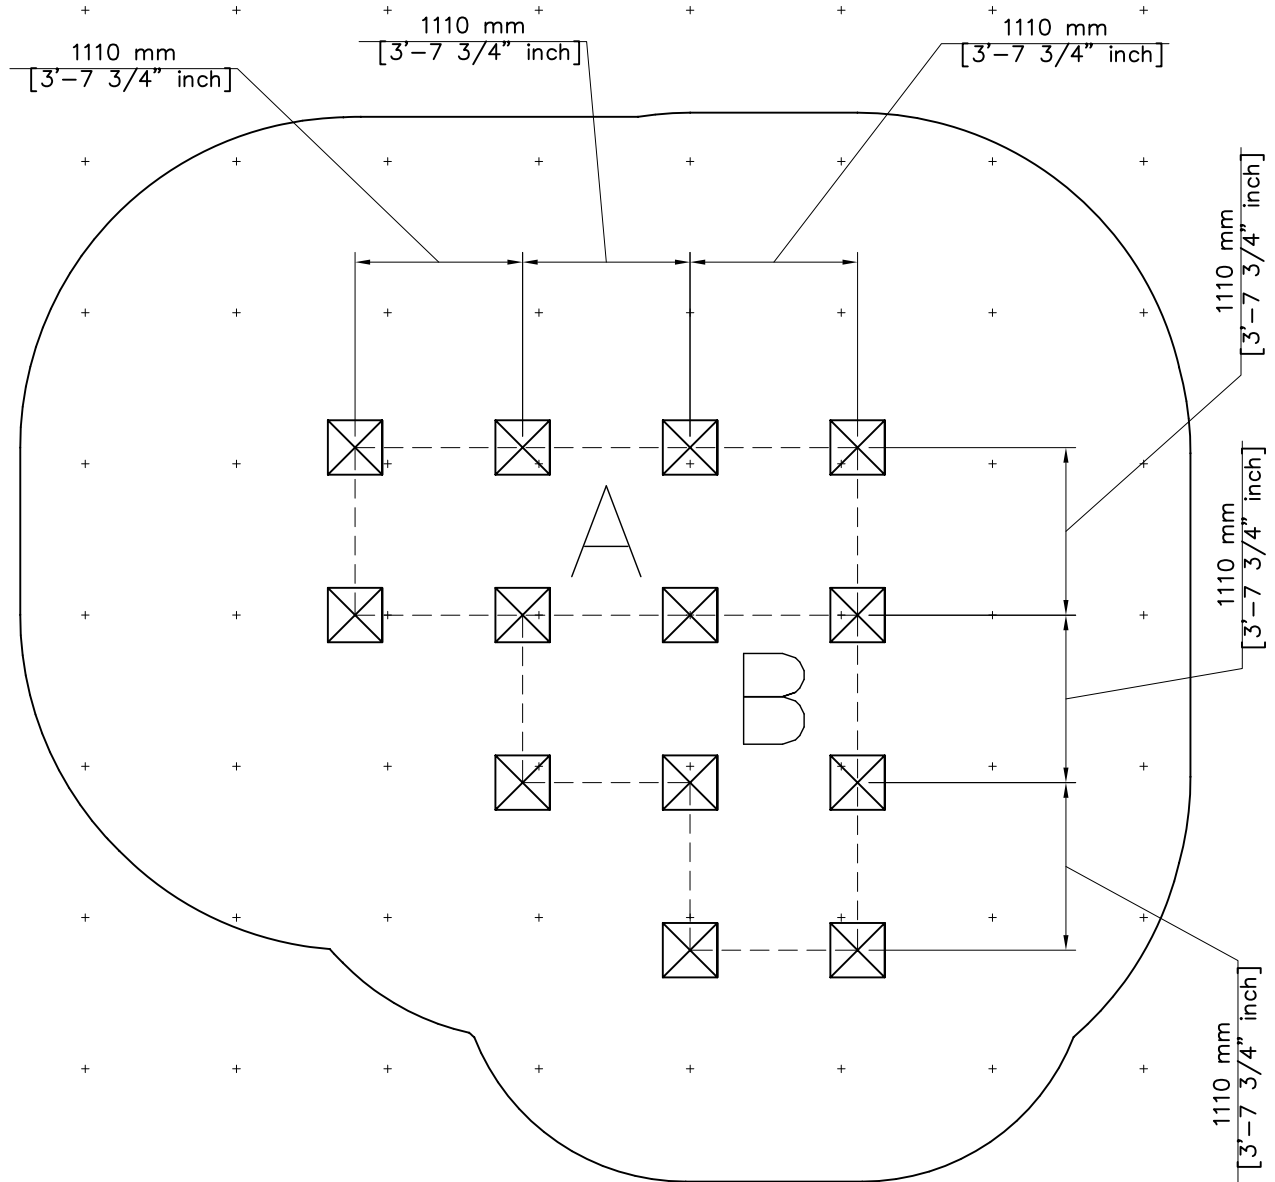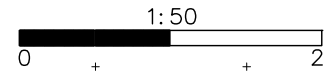

—— EN Impact Area 45.4 m² (489 sq ft)
 ---- Falling Space 45,4 m² (489 sq ft)
 Max Falling Height 2530 mm (8'-3 3/4" in)

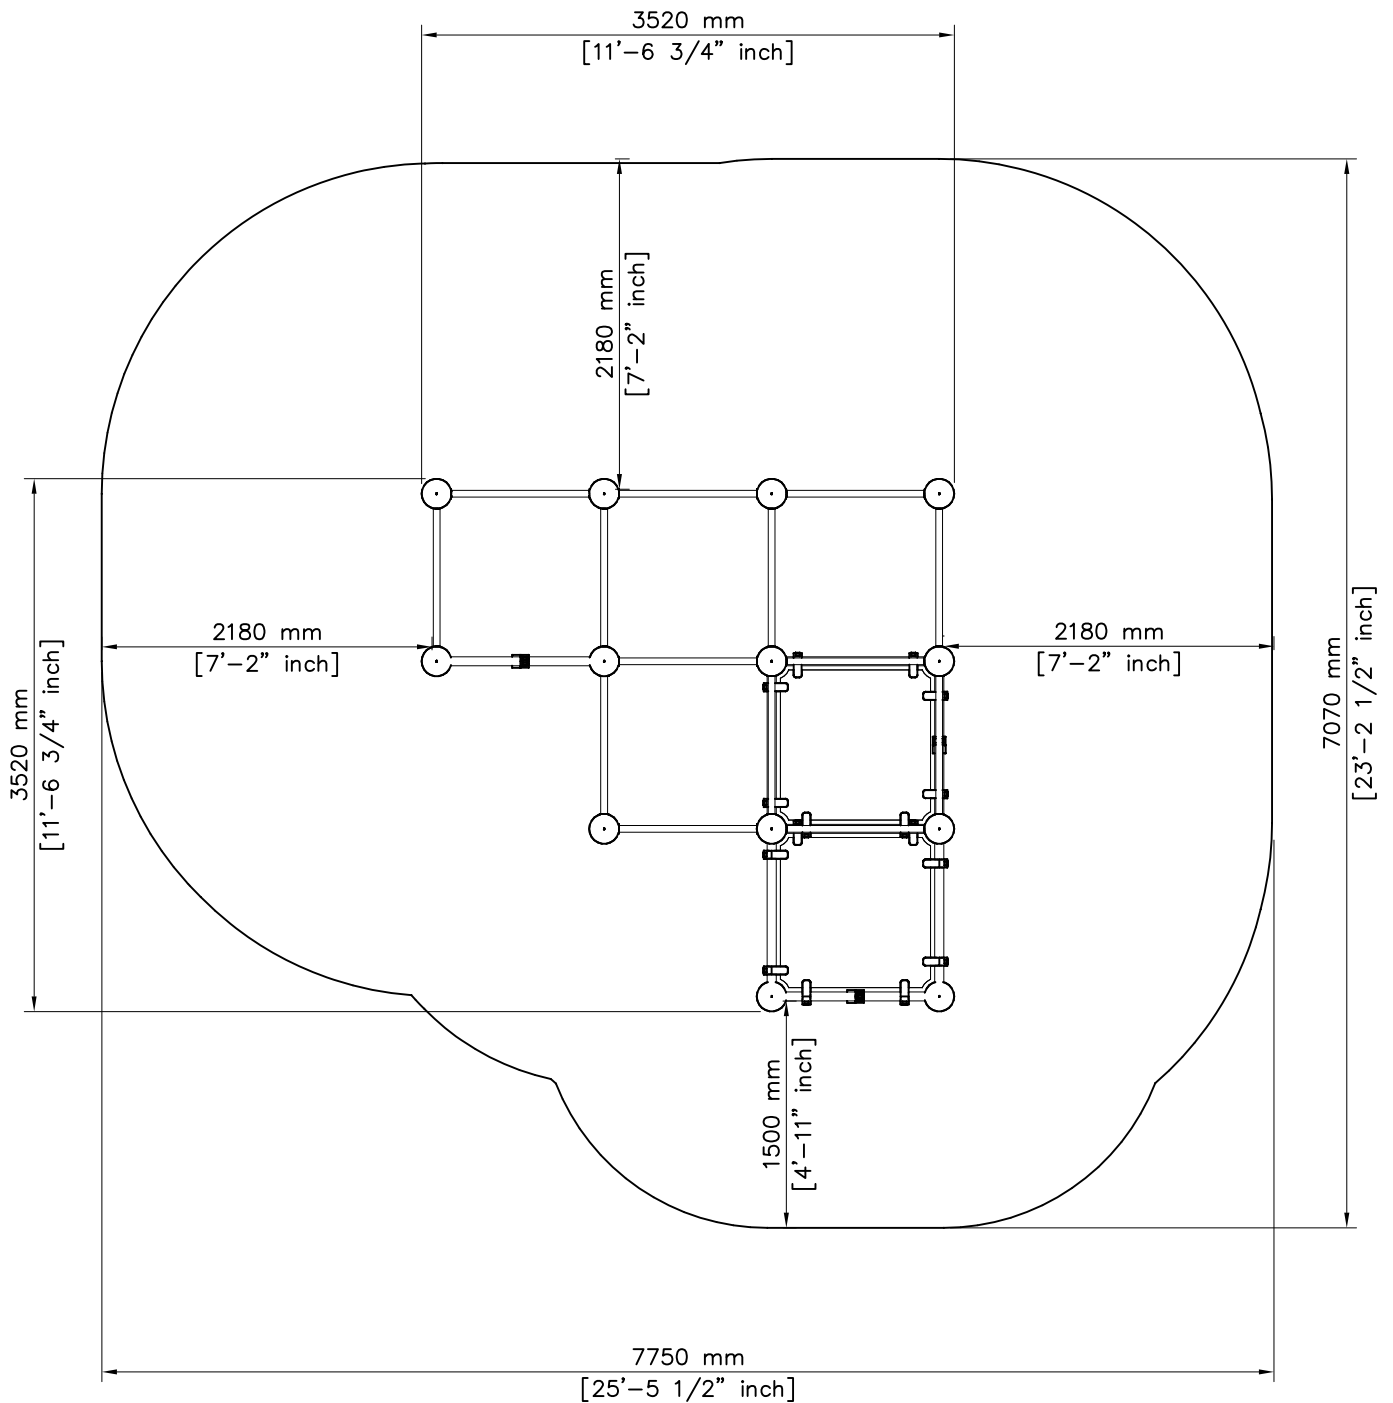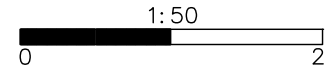

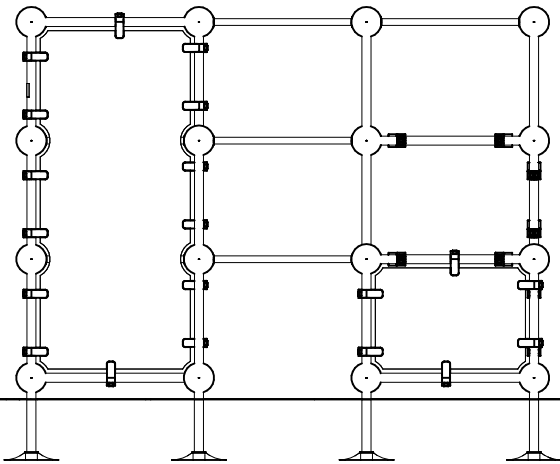




2530 mm
[8'-3 3/4" inch]



1740 mm
[5'-8 3/4" inch]

960 mm
[3'-1 3/4" inch]



0 mm
[0" inch]


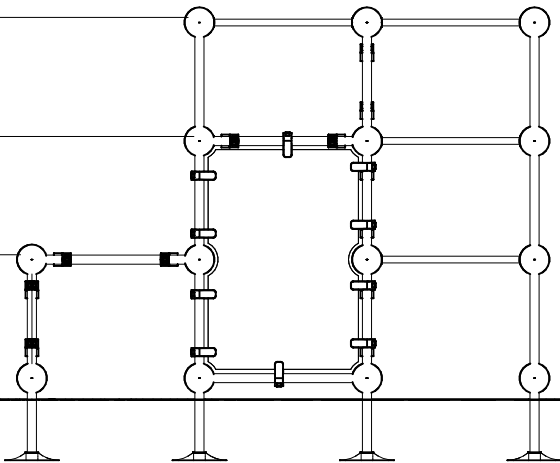


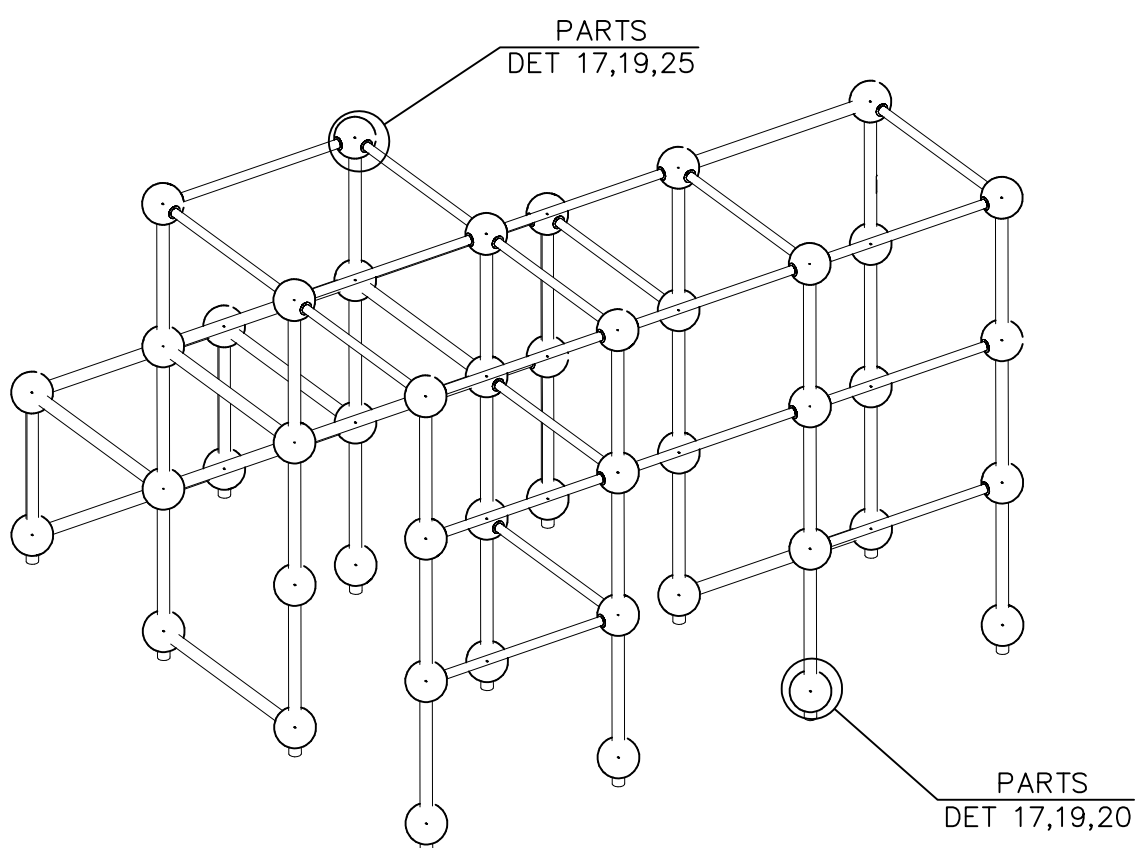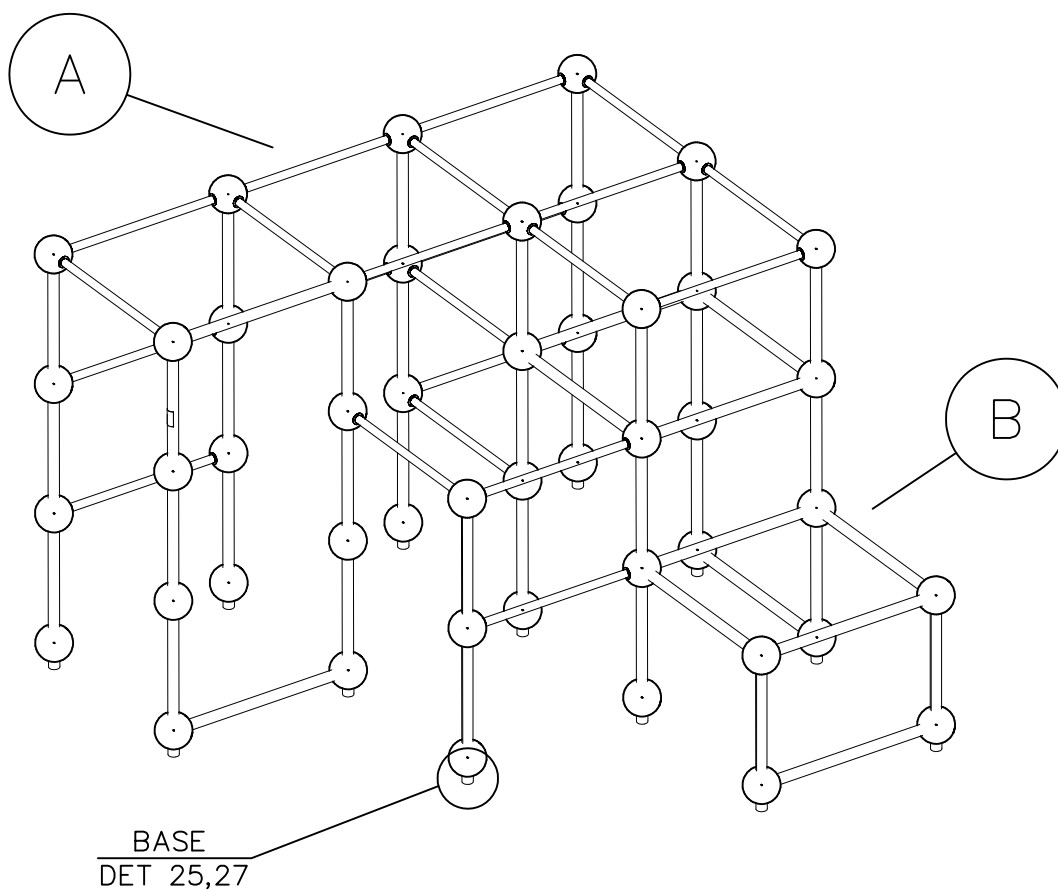

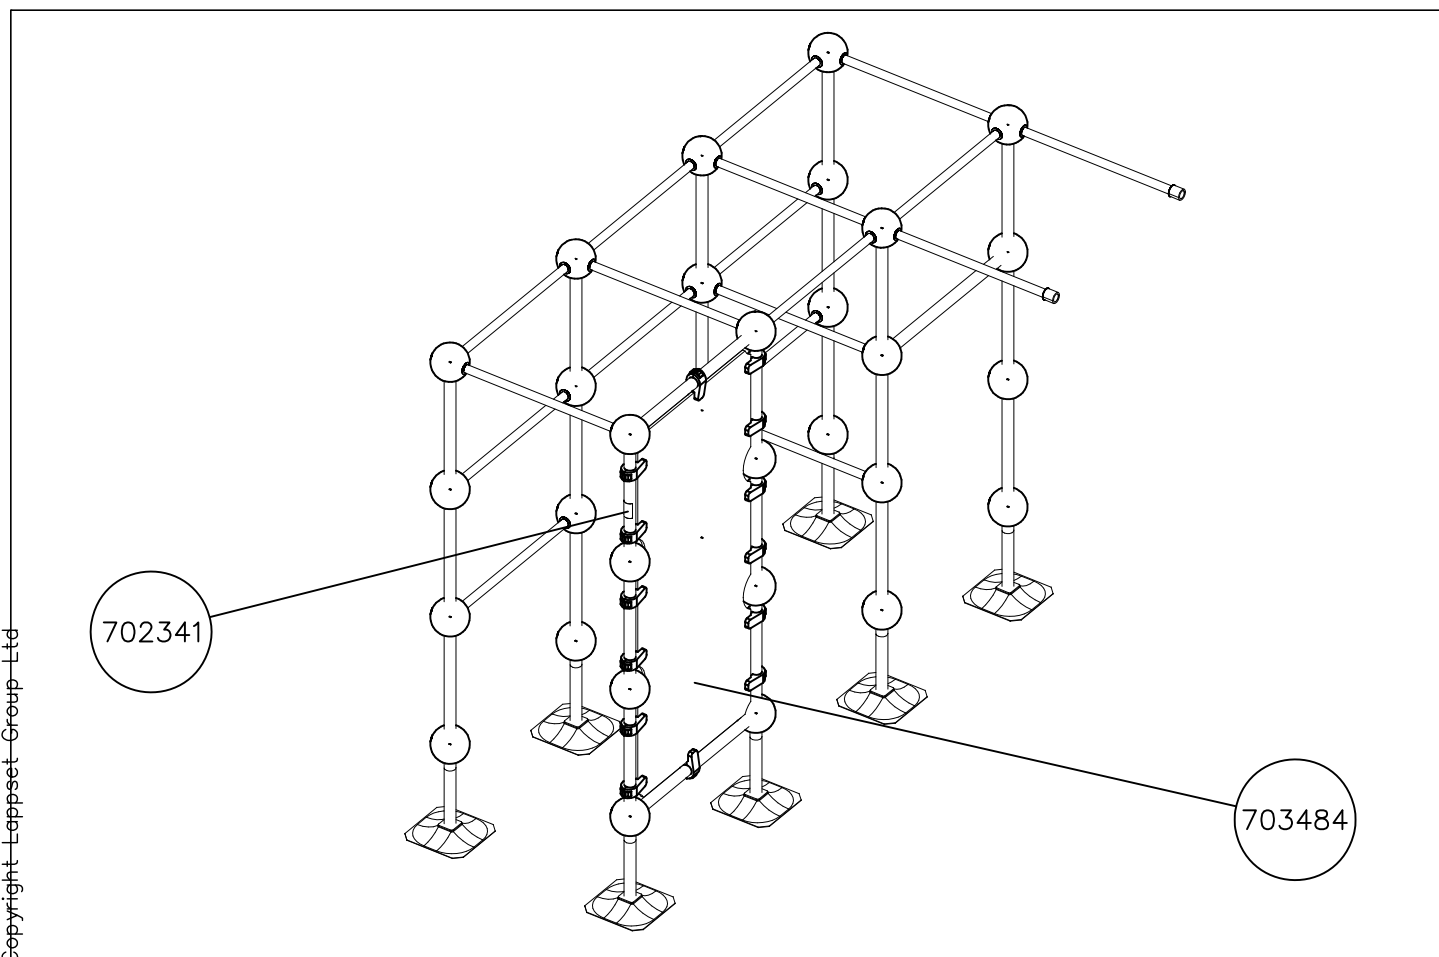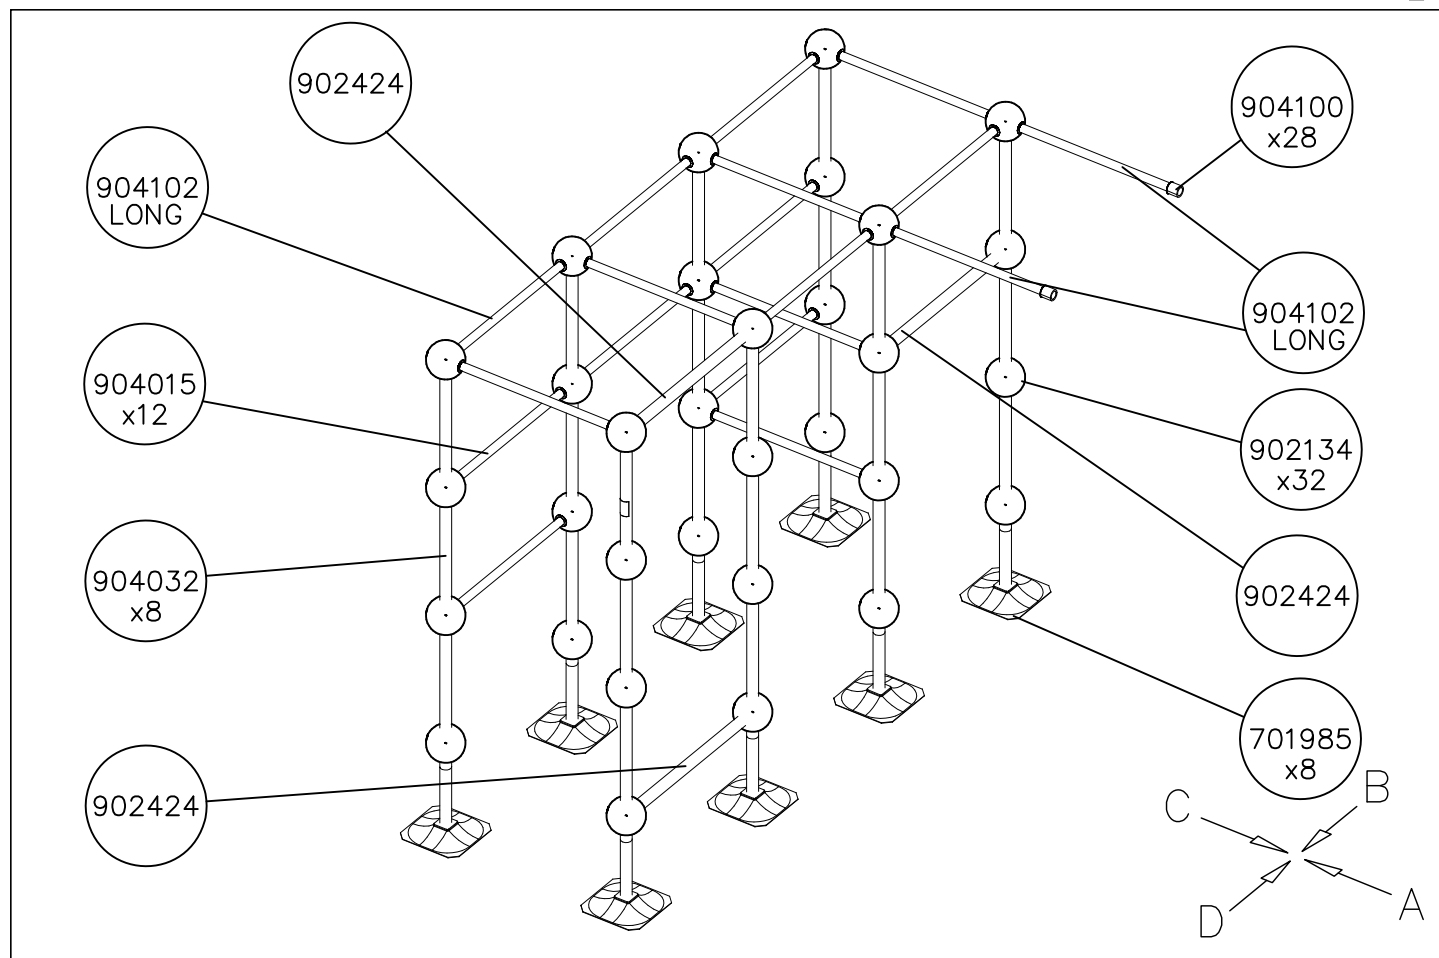

DATE: 23.2.2015

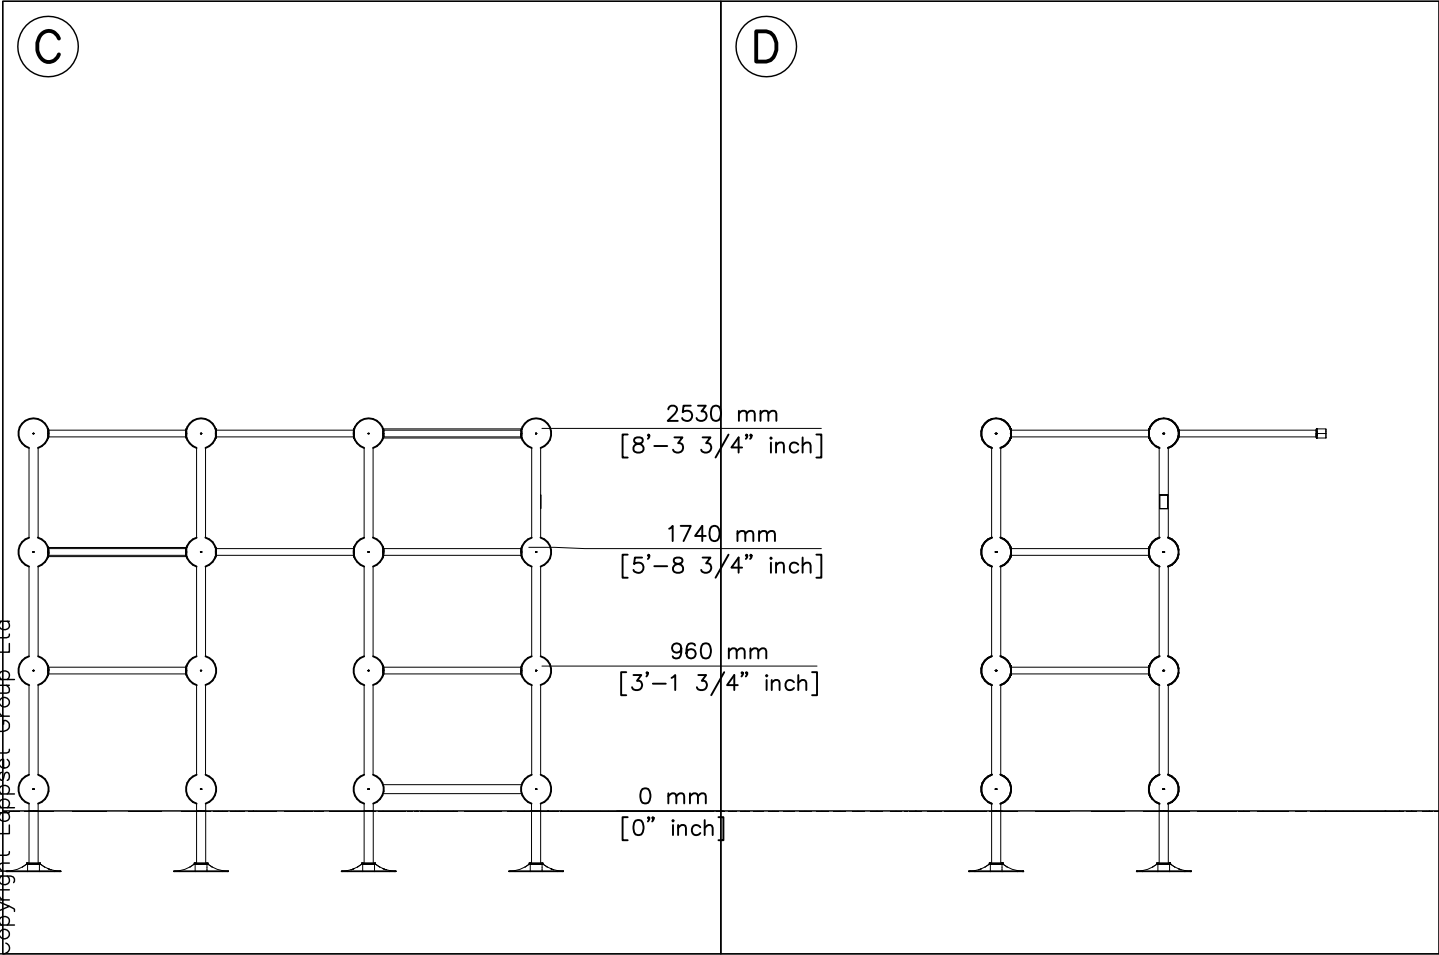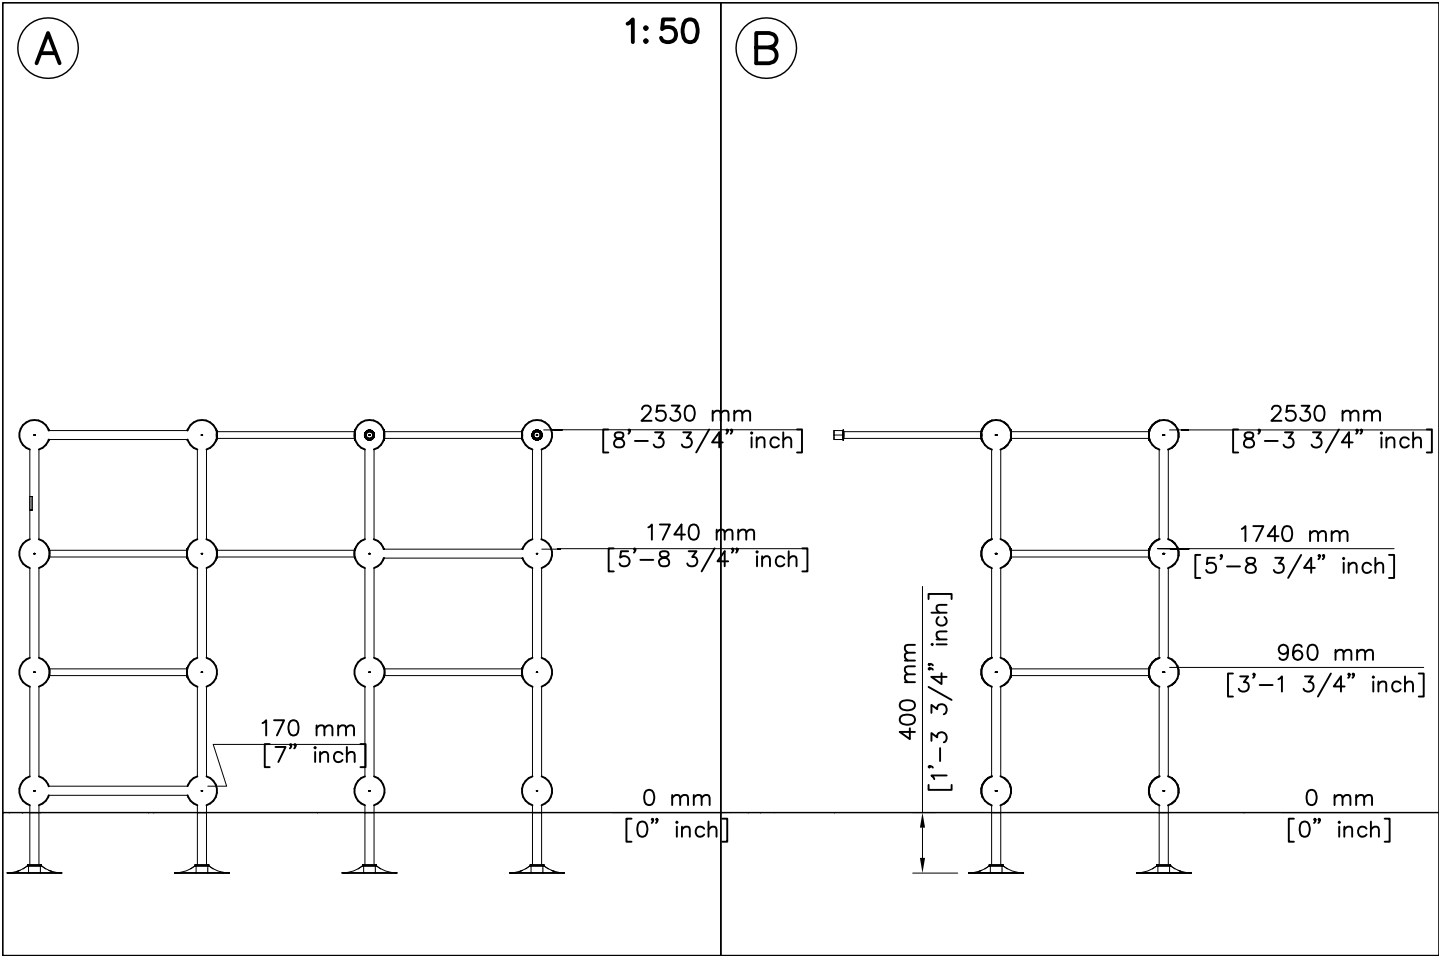


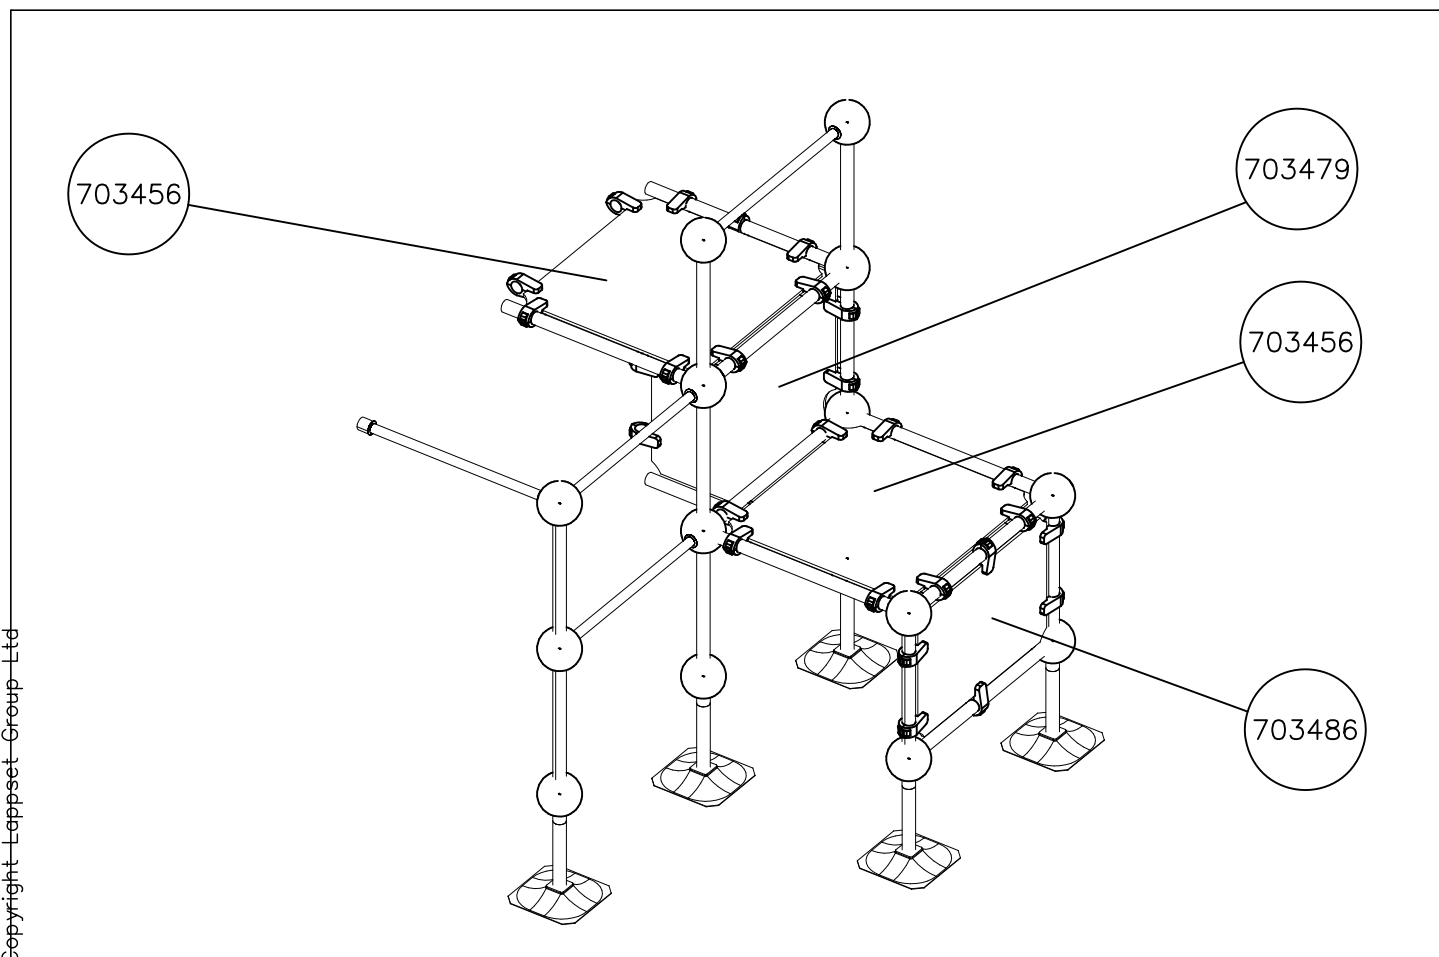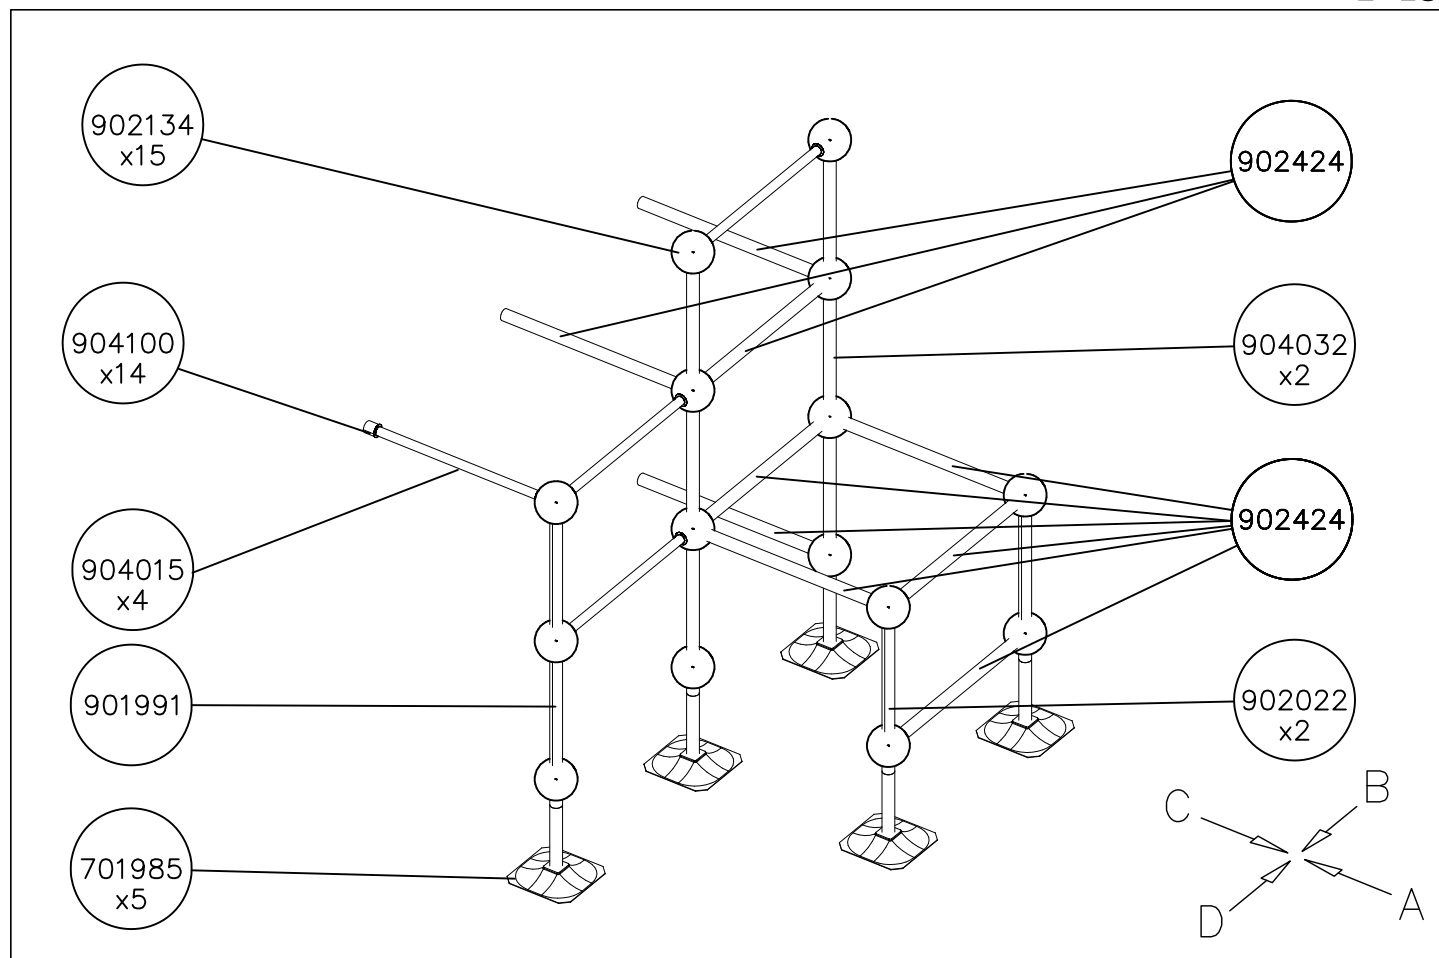


DATE: 23.2.2015

1:50


A

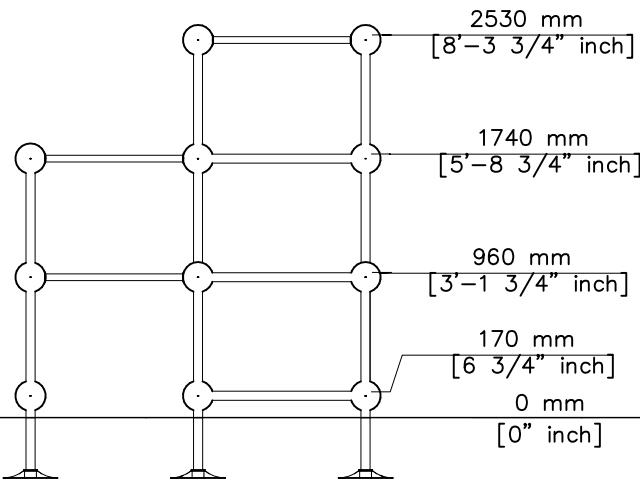


B

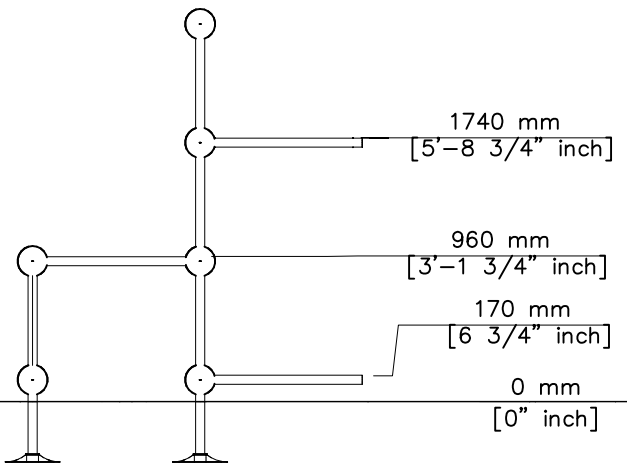



C

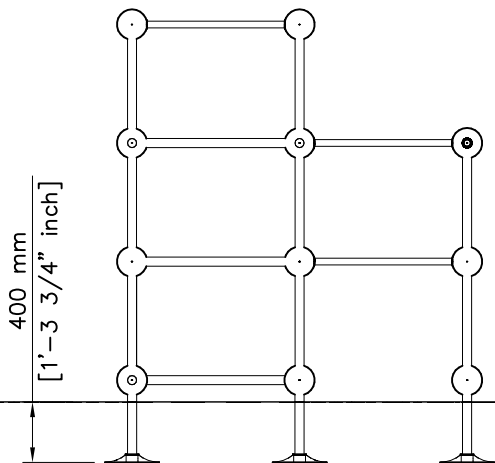






D



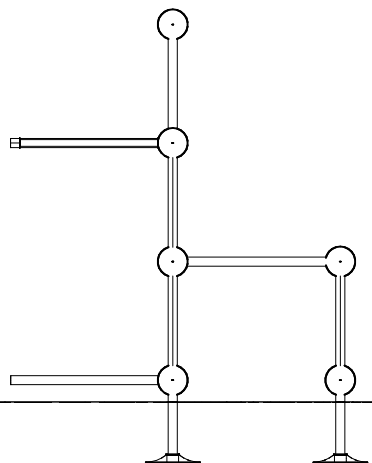


Max Falling Height 2530 mm

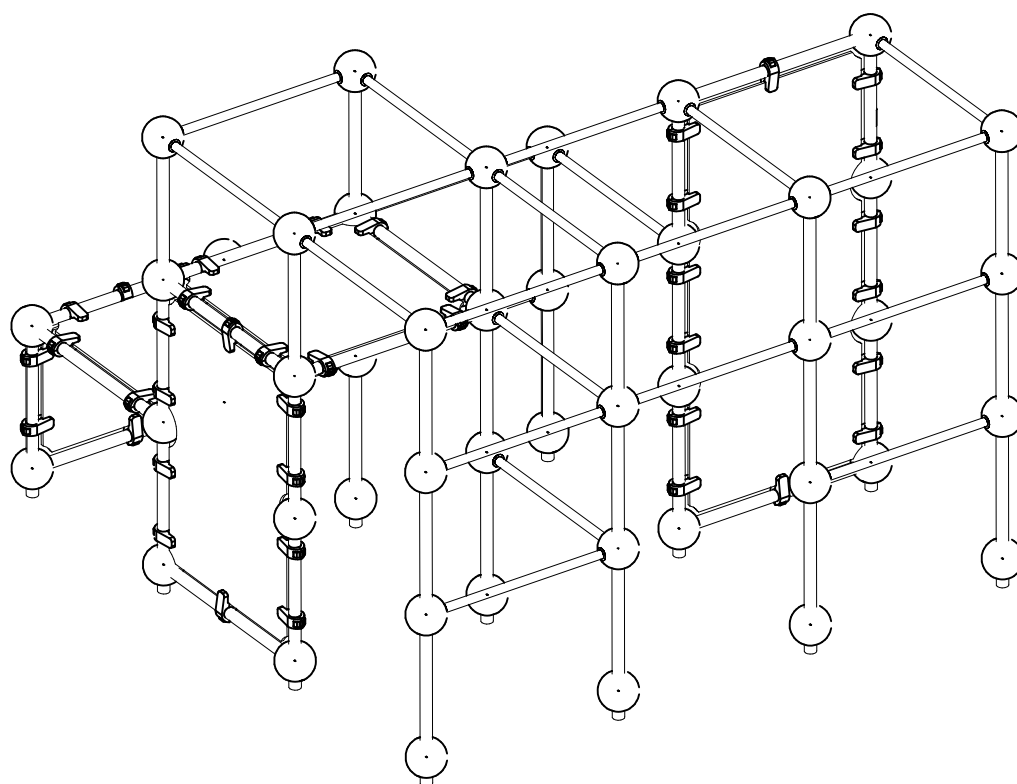
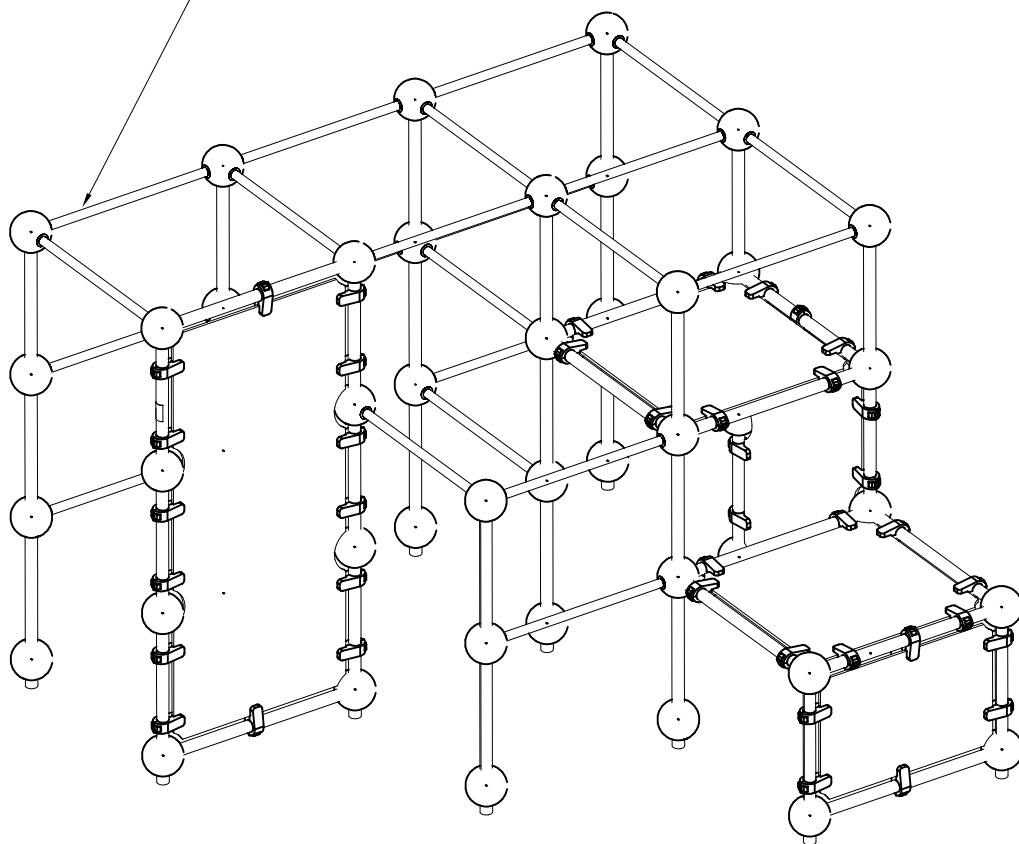


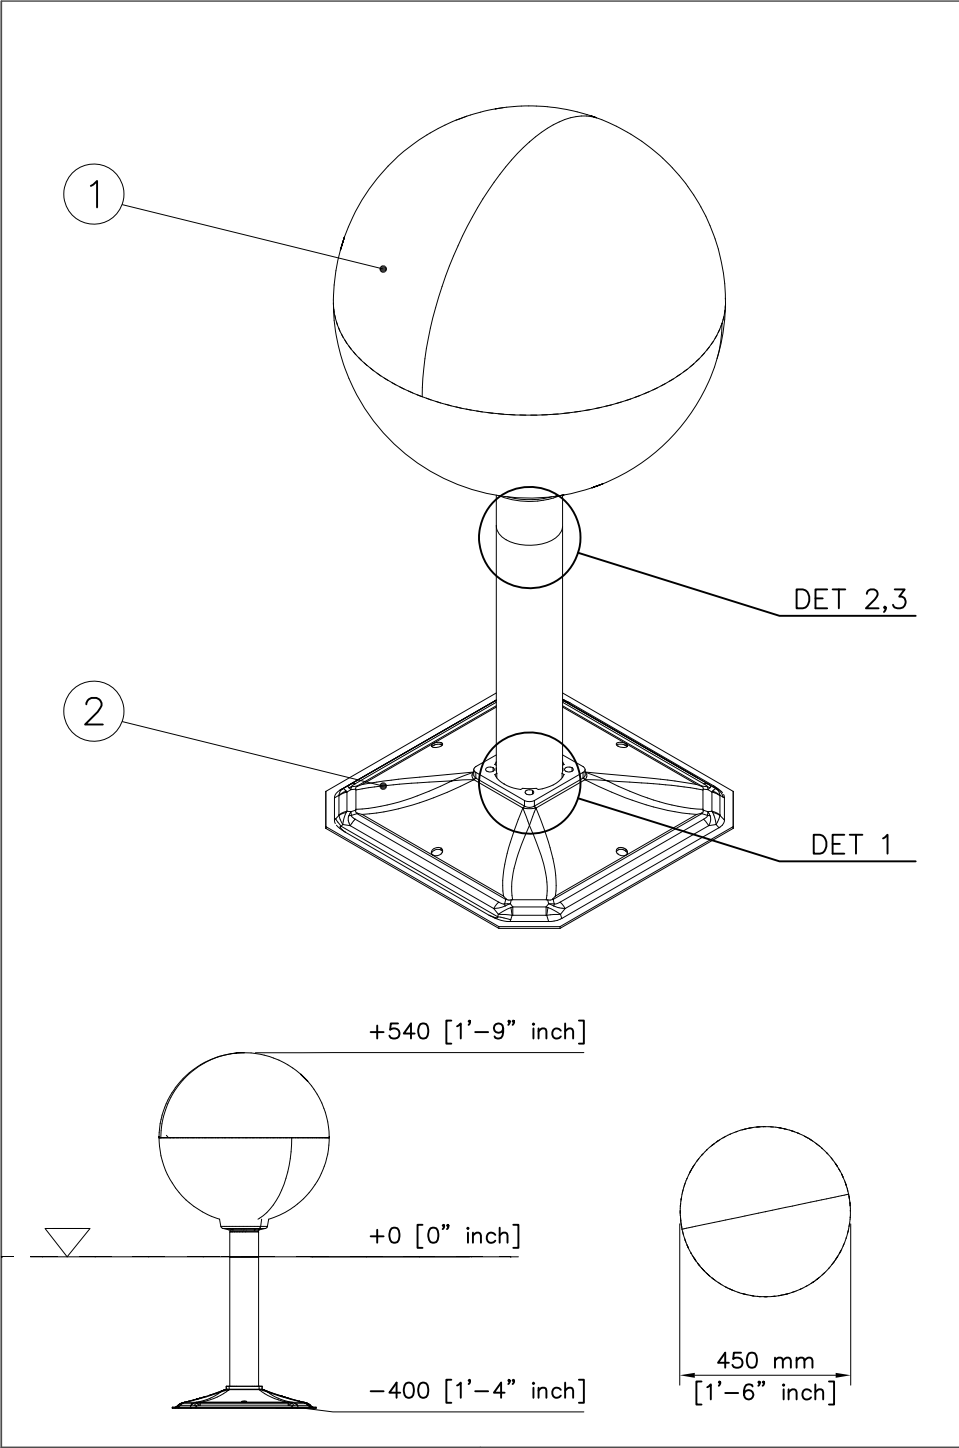

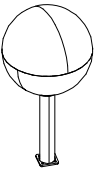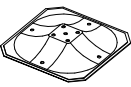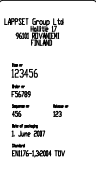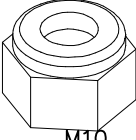① 703645	PCS	② 909519	PCS
	1		1
		380x380	
③ 909638	PCS	④ 909639	PCS
	4		4
Ø20/10.5		M10x25	
⑤ 702341	PCS	⑥ 909637	PCS
	1		4
		M10	
	PCS		PCS
	PCS		PCS
	PCS		PCS

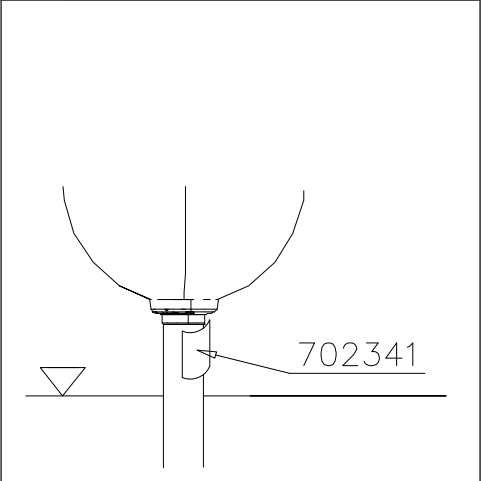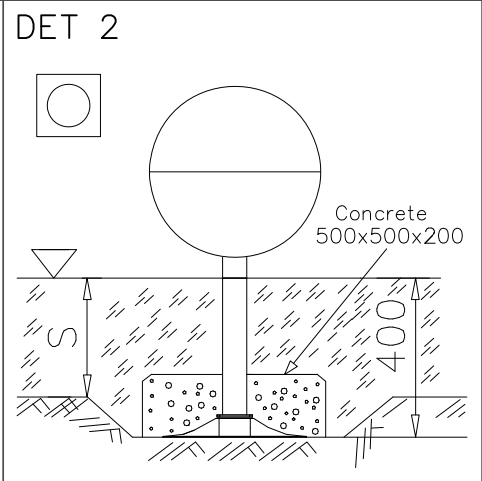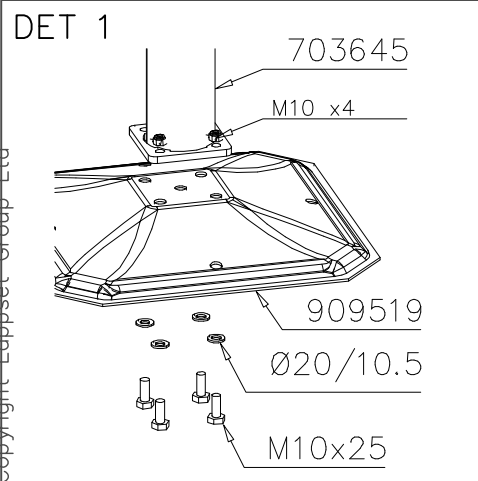

----- Falling Space 9.3 m2 (100 sq ft)
Max Falling Height 540 mm (1'-9" in)

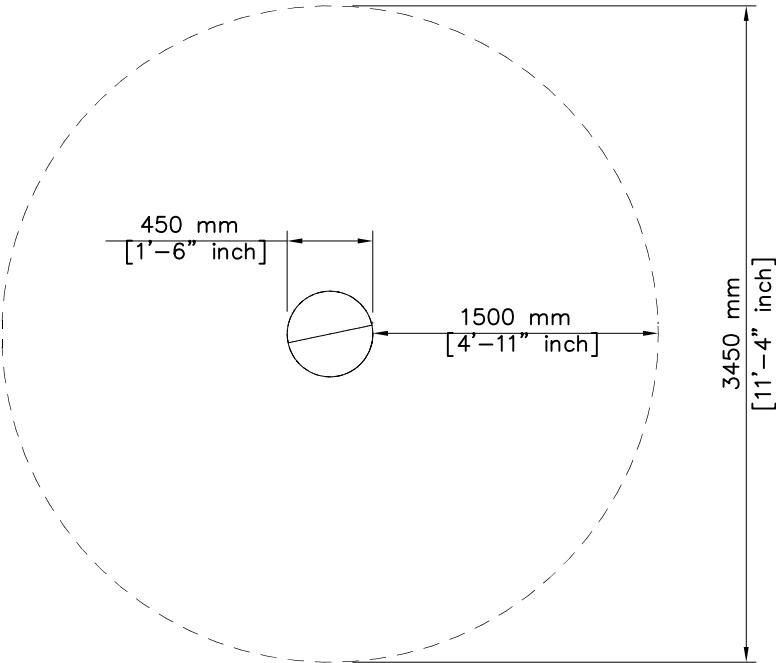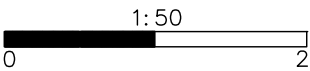








		① 702341 90x50 PCS 1	② 704599 90x50 PCS 1
		③ 902134 PCS 2	④ 902157 60x60x2 PCS 8
		⑤ 902424 L 1034 PCS 1	⑥ 904130 L 2148 PCS 2
		⑦ 902124 150x50x50 PCS 12	⑧ 980161 M10 PCS 12
		⑨ 902232 M10x55 PCS 6	⑩ 902233 M10x30 PCS 6
		⑪ 704829 15x913x993 PCS 1	⑬ 909855 M8x35 PCS 8
		⑭ 909256 Ø16/8.4x1.6 PCS 8	⑮ 909633 M8 PCS 8
		⑯ 909873 M8x40 PCS 8	⑰ 704855-704866 NOT INCLUDED 8x560x640 PCS 1


LAPPSET
PARKOUR





220590






DATE: 24.5.2018

2(2)

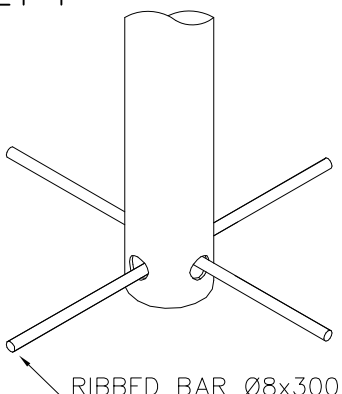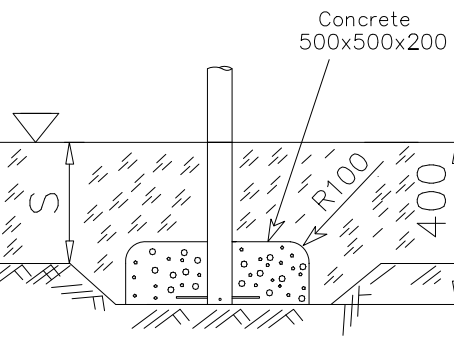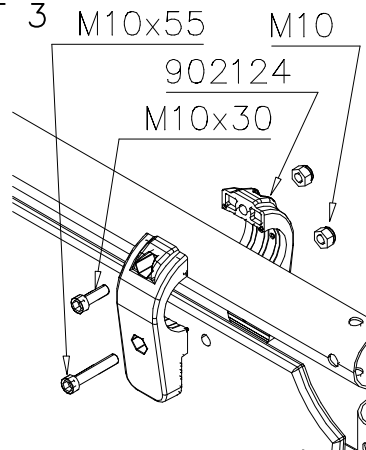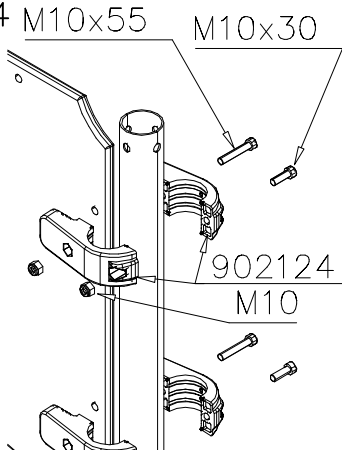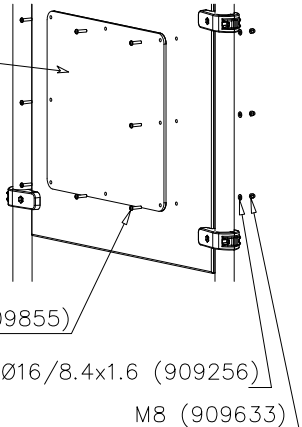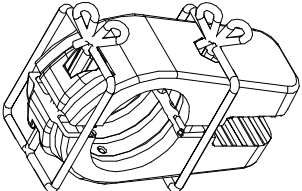
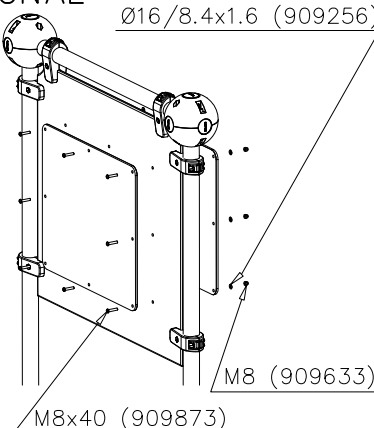
DET 1  RIBBED BAR Ø8x300	DET 2  Concrete 500x500x200 R100 400	DET 3  M10x55 M10 902124 M10x30
DET 4  M10x55 M10x30 902124 M10	DET 5  NOTE: Various signs. HUOM: Useita erilaisia kylttejä. M8x35 (909855) Ø16/8.4x1.6 (909256) M8 (909633)	 NOTE: Use a wire marked pairs of the same junction. Huom! Käytä langalla merkittyä paria samassa liitoksessa.
OPTIONAL  Ø16/8.4x1.6 (909256) M8 (909633) M8x40 (909873)		


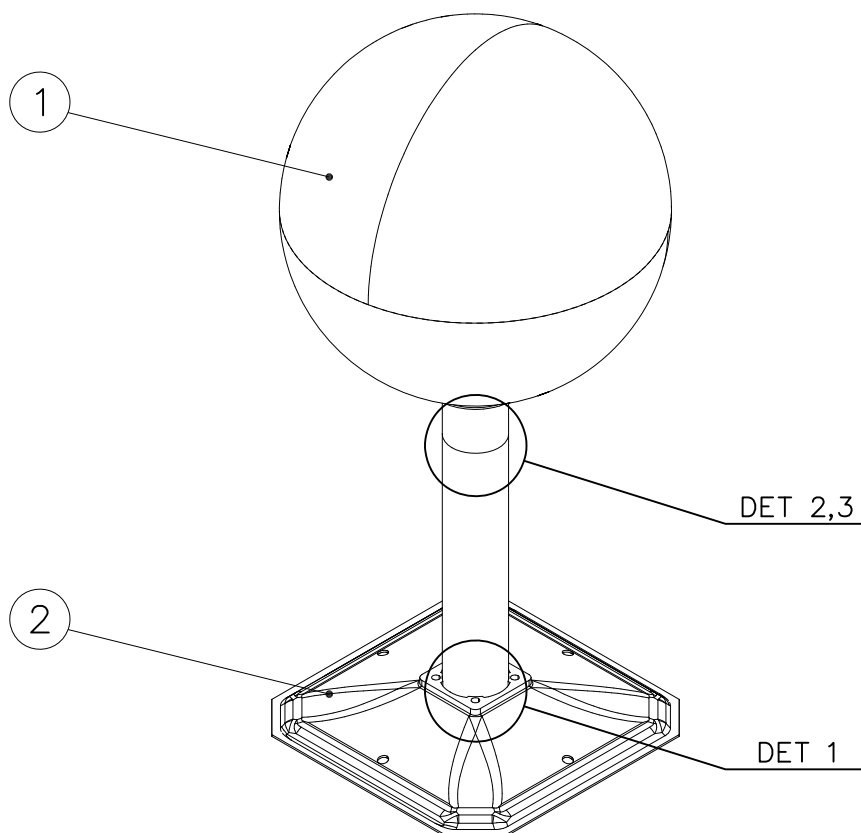



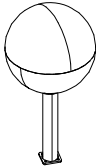
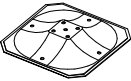
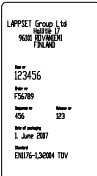
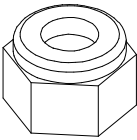
① 703644	PCS	② 909519	PCS
	1		1
		380x380	
③ 909638	PCS	④ 909639	PCS
	4		4
Ø20/10.5		M10x25	
⑤ 702341	PCS	⑥ 909637	PCS
	1		4
LARPELT Group Ltd 100700 FM 10000 DEWENH FINLAND Rev: 1 123456 Issued by: FSC/100 Date of release: 1. June 2007 Material: EN167-120004 TDV		M10	
	PCS		PCS
	PCS		PCS
	PCS		PCS

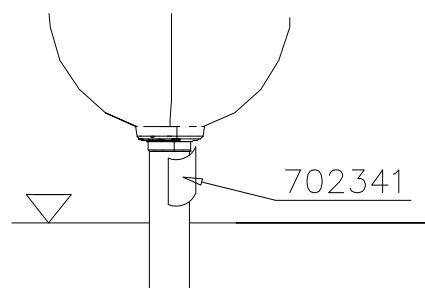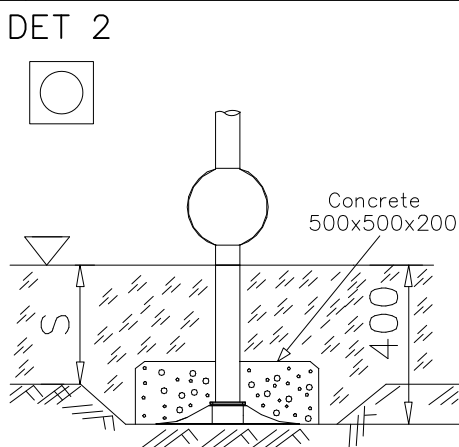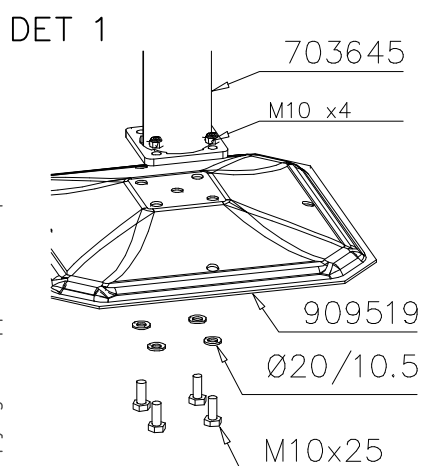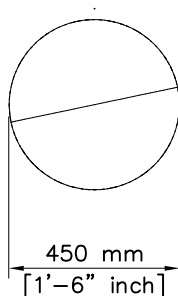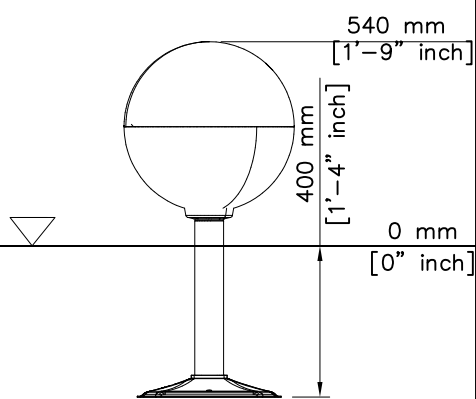

----- Falling Space 9.3 m2 (100 sq ft)
Max Falling Height 540 mm (1'-9" in)

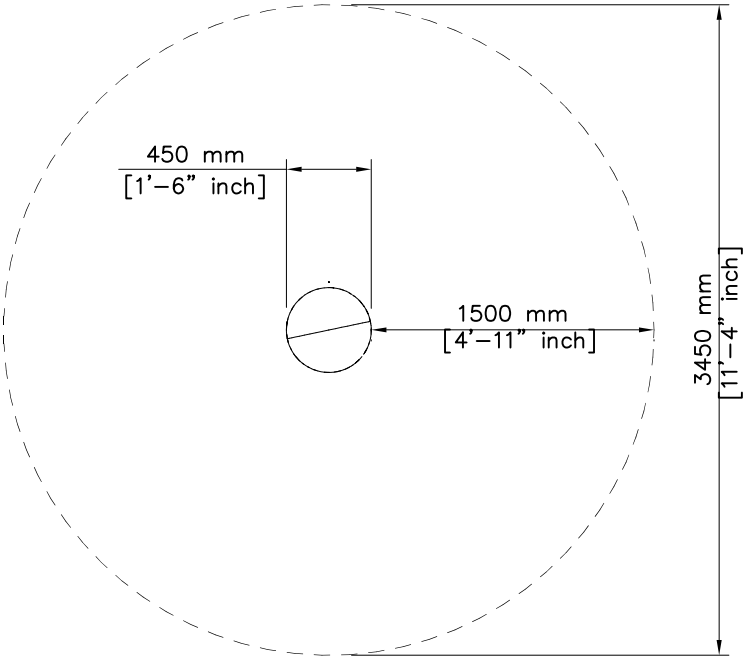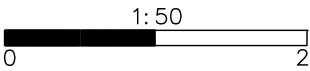


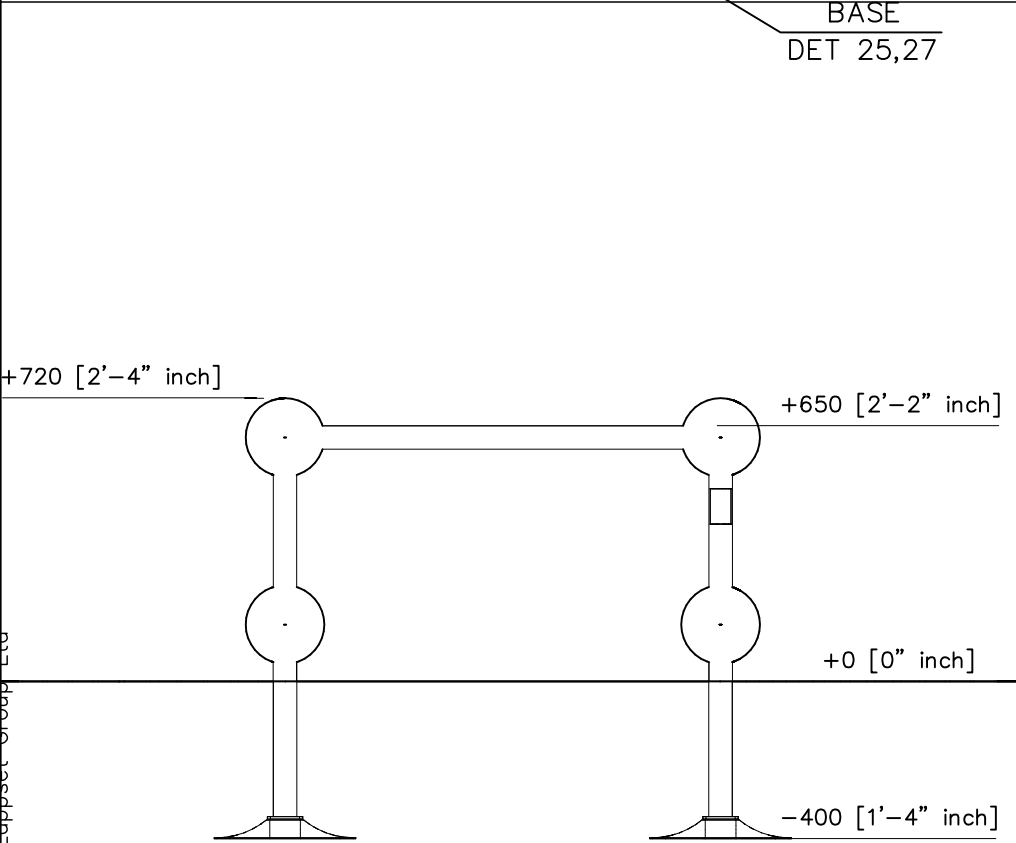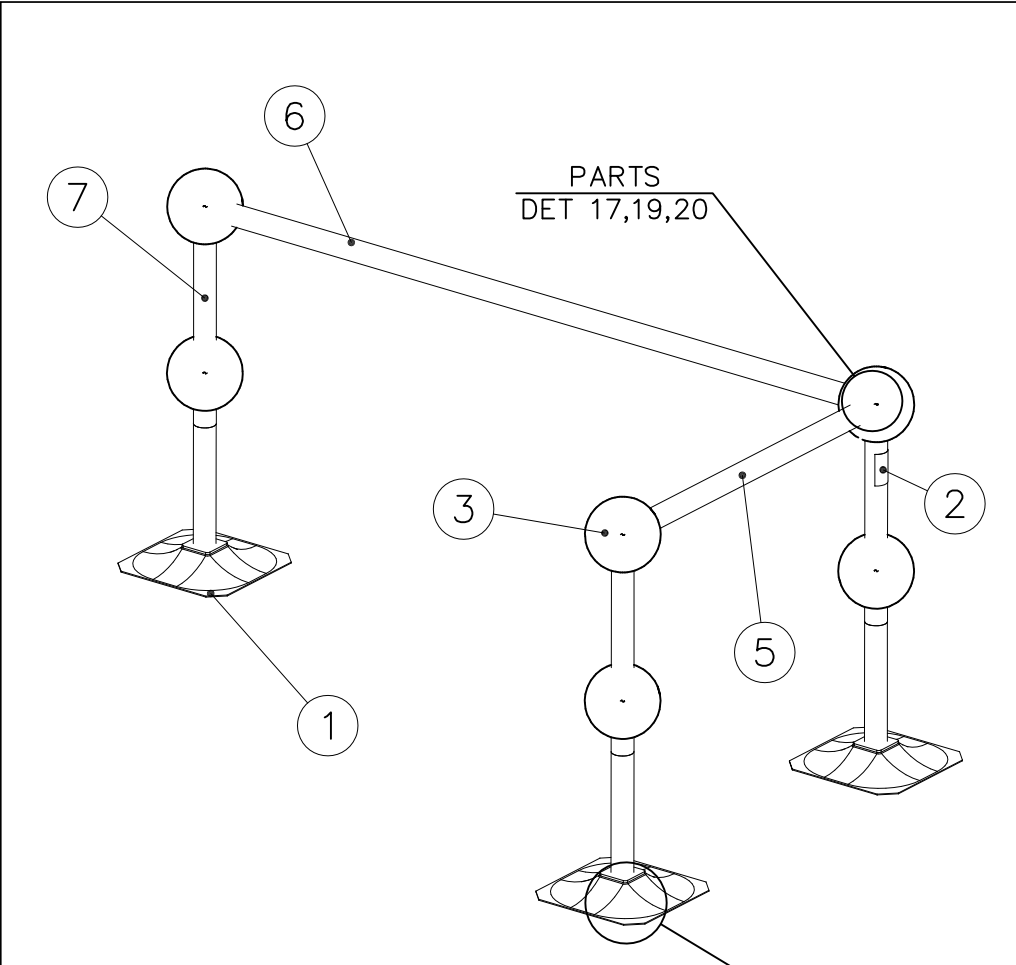

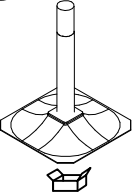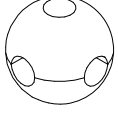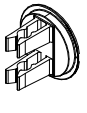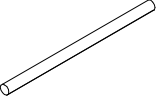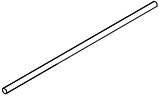① 701985	PCS	② 702341	PCS
	3	 LAPPSET Group Ltd PO BOX 17 223456 LONDON UK Tel: +44 (0)20 1234 5678 Email: info@lappset.com 1. Jan 2013 ENIGMA-LANDIA TV	1
		90x50	
③ 902134	PCS	④ 902157	PCS
	6		23
		60x60x2	
⑤ 902424	PCS	⑥ 904130	PCS
	1		1
L 1034		L 2148	
⑦ 904132	PCS		PCS
	3		
L 402			
	PCS		PCS
	PCS		PCS
	PCS		PCS
	PCS		PCS

EN Impact Area 16.9 m2 (182 sq ft)

Max Falling Height 650 mm (2'-2" in)

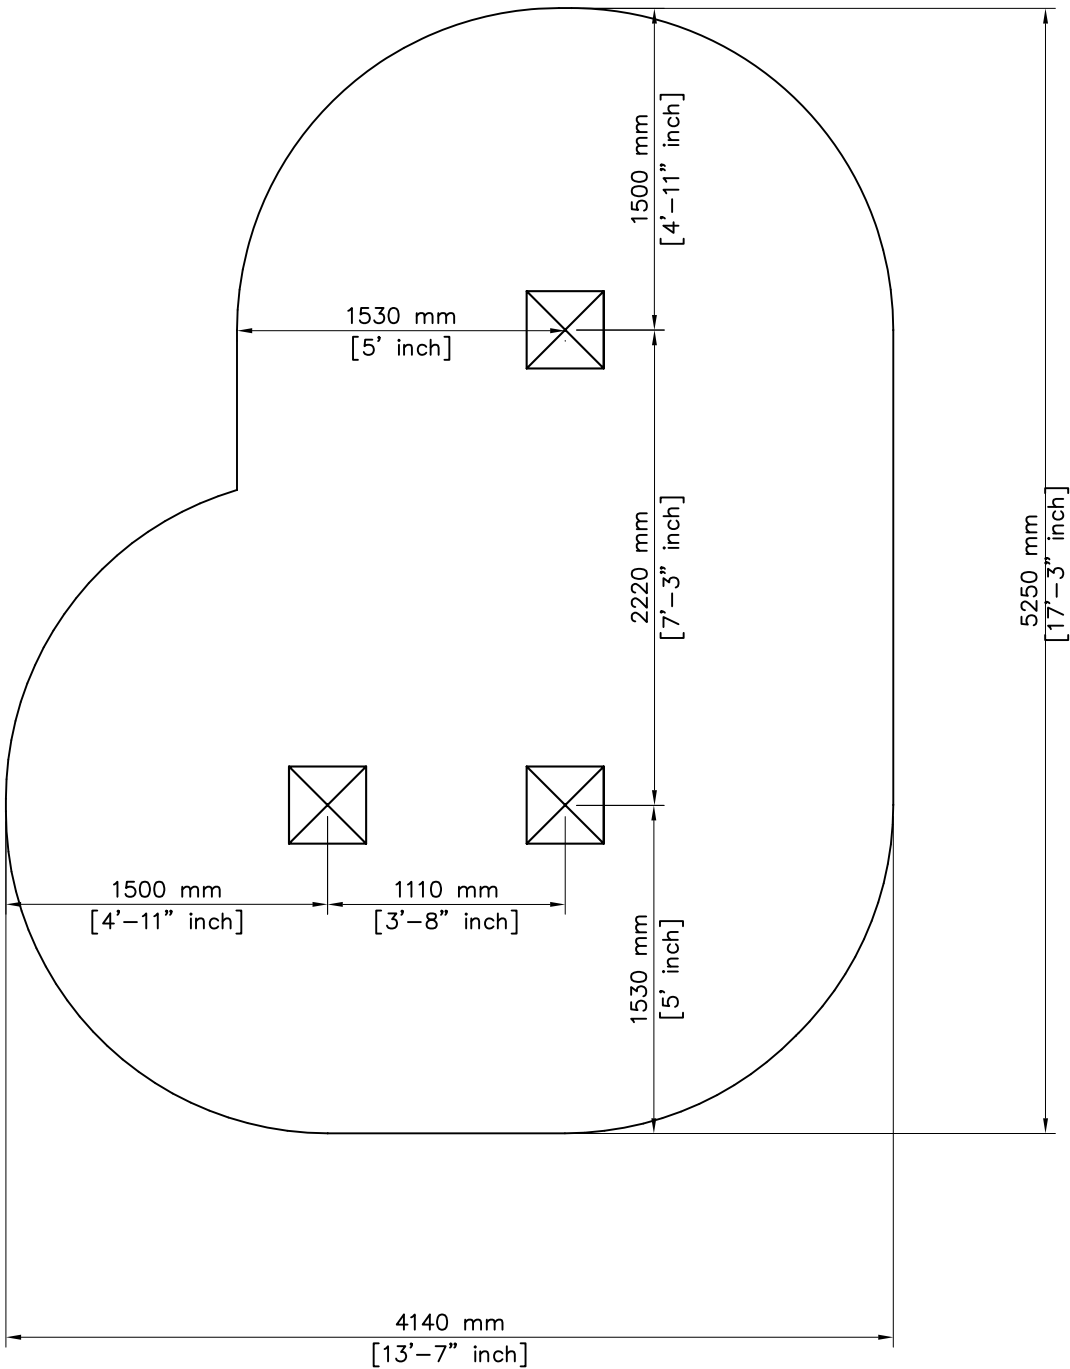


LAPPSET®

PARKOUR







ASENNUSOHJE
MONTERINGSANSVISNING
INSTALLATION INSTRUCTION
AUFBAUANLEITUNG
NOTICE D'INSTALLATION

DATE: 23.2.2015



220531

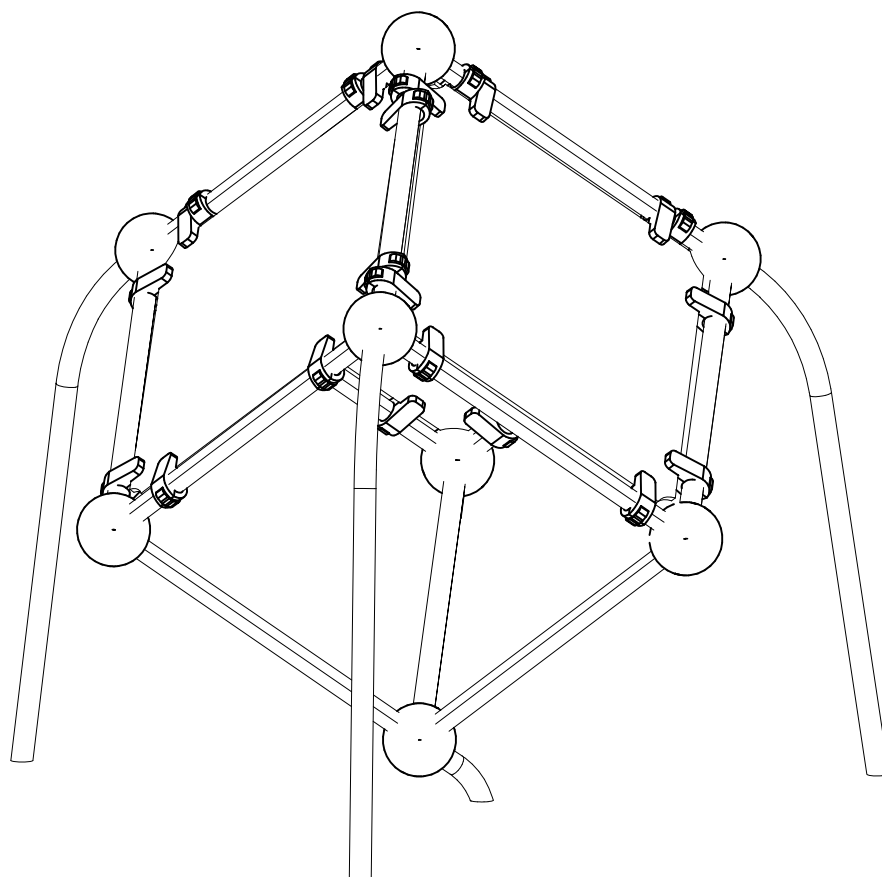



DATE: 23.2.2015

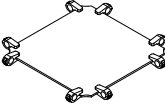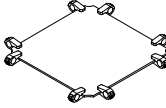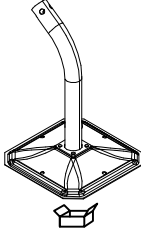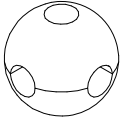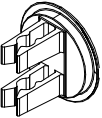
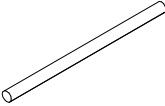
702341	PCS	703456	PCS	703459	PCS	703638	PCS	703640	PCS	902134	PCS
	1		2		1		1		3		8
90x50											
904747	PCS	902424	PCS		PCS		PCS		PCS		PCS
	20		12								
60x60x2		L 1034									
	PCS		PCS		PCS		PCS		PCS		PCS
	PCS		PCS		PCS		PCS		PCS		PCS
	PCS		PCS		PCS		PCS		PCS		PCS
	PCS		PCS		PCS		PCS		PCS		PCS



EN/AS Impact Area 17.8 m² (192 sq ft)
Falling Space Area 17.8 m² (192 sq ft)
Grid size = 500 mm (20" in)

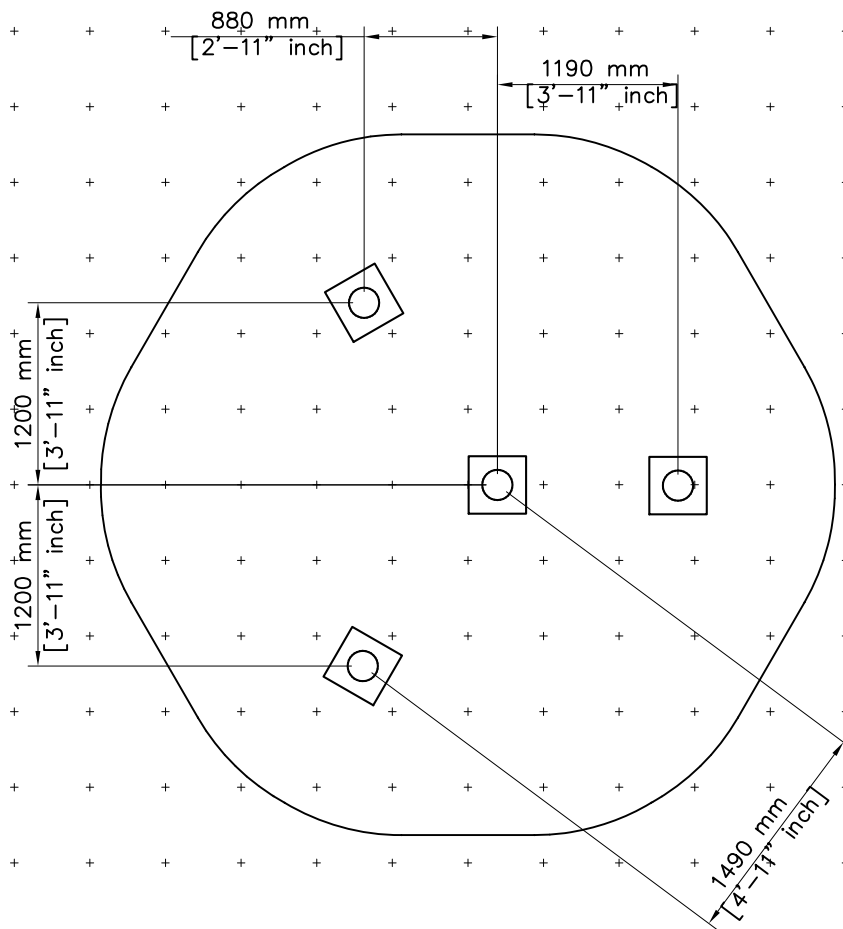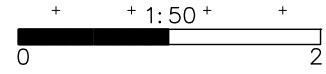



EN Impact Area 17.8 m² (192 sq ft)
Falling Space Area 17.8 m² (192 sq ft)
Max Falling Height 2190 mm (7'-2" in)

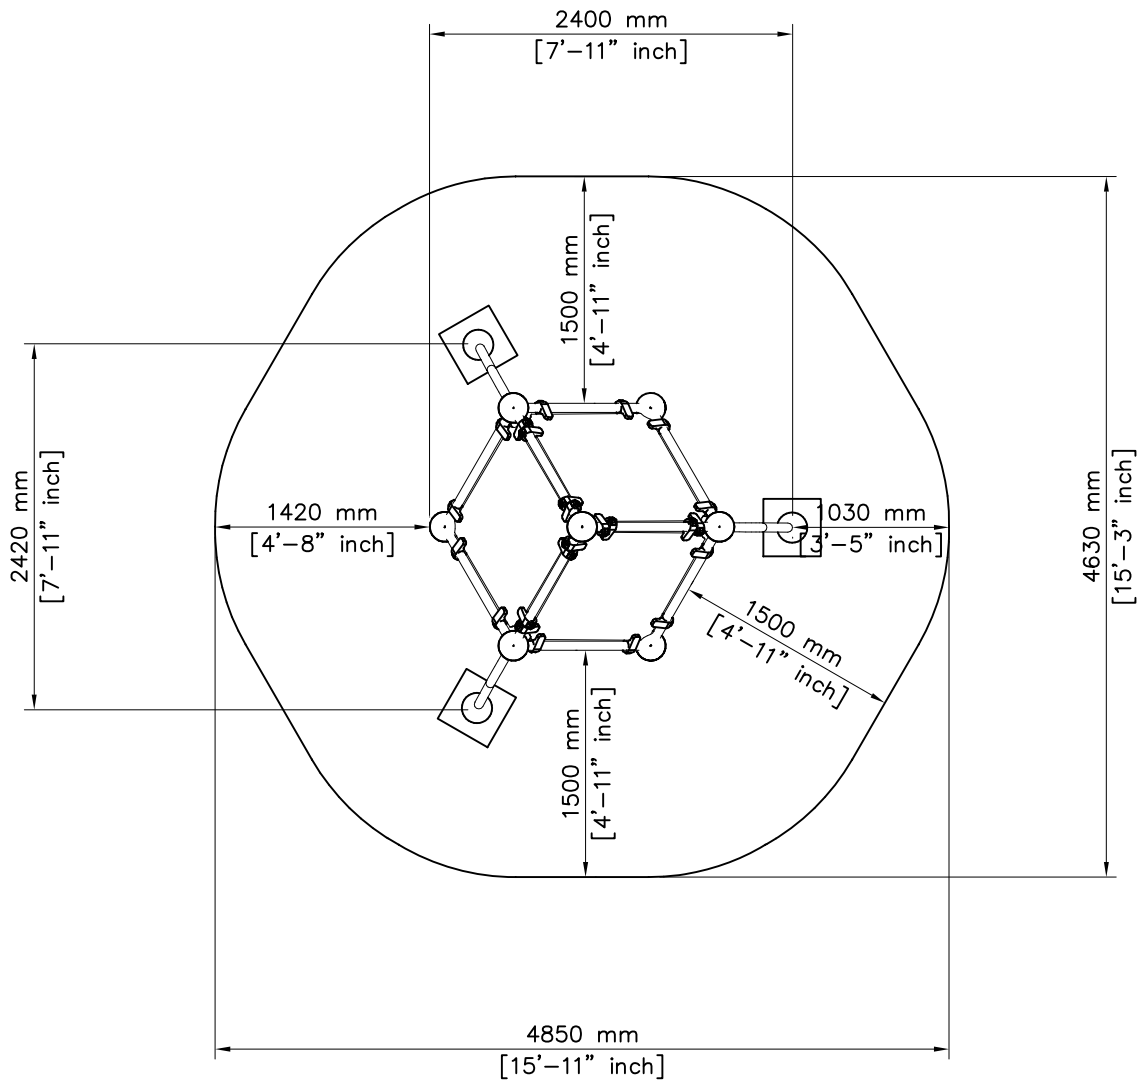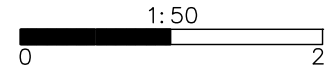

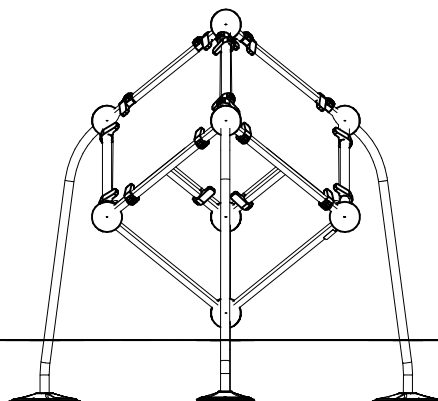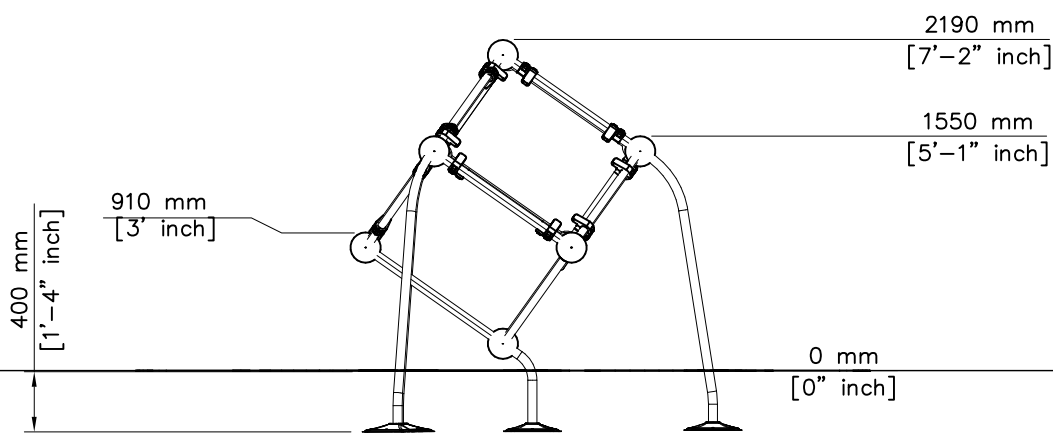

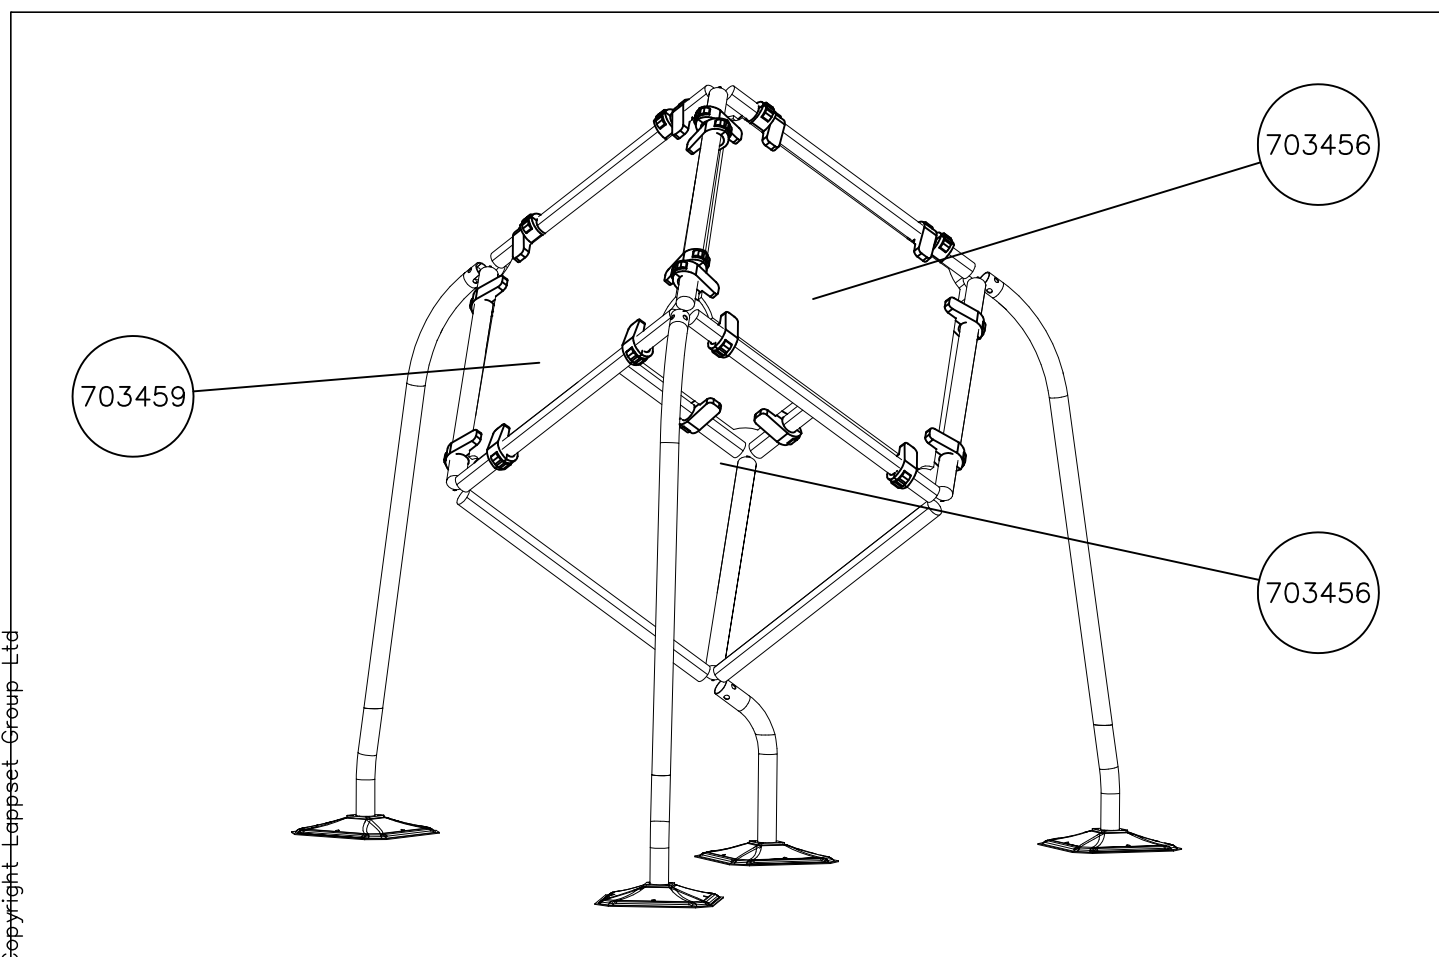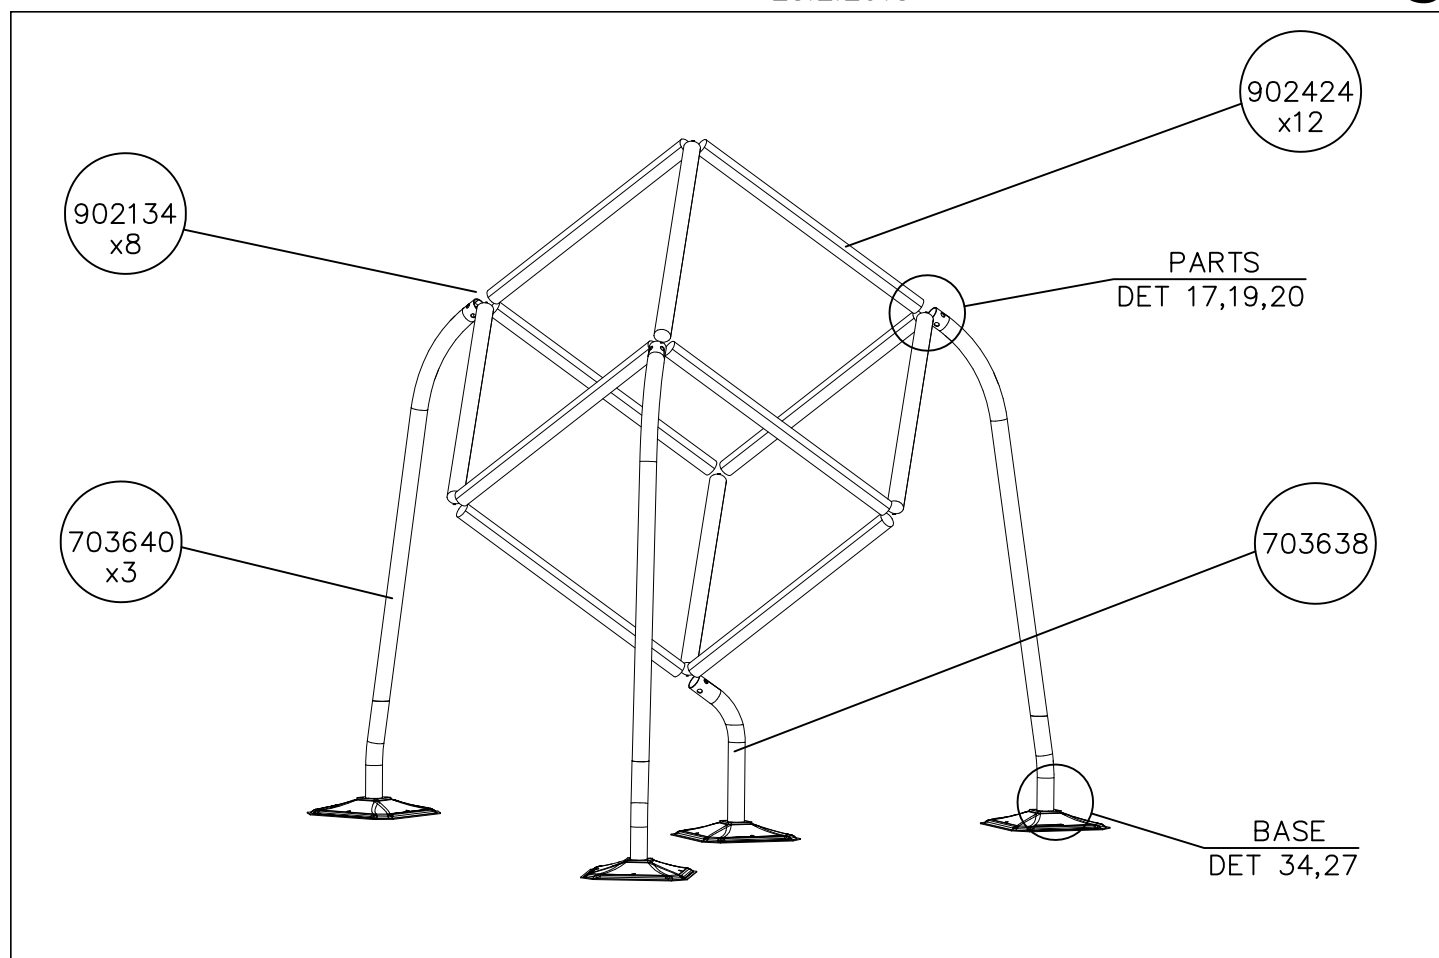


Max Falling Height 2190 mm

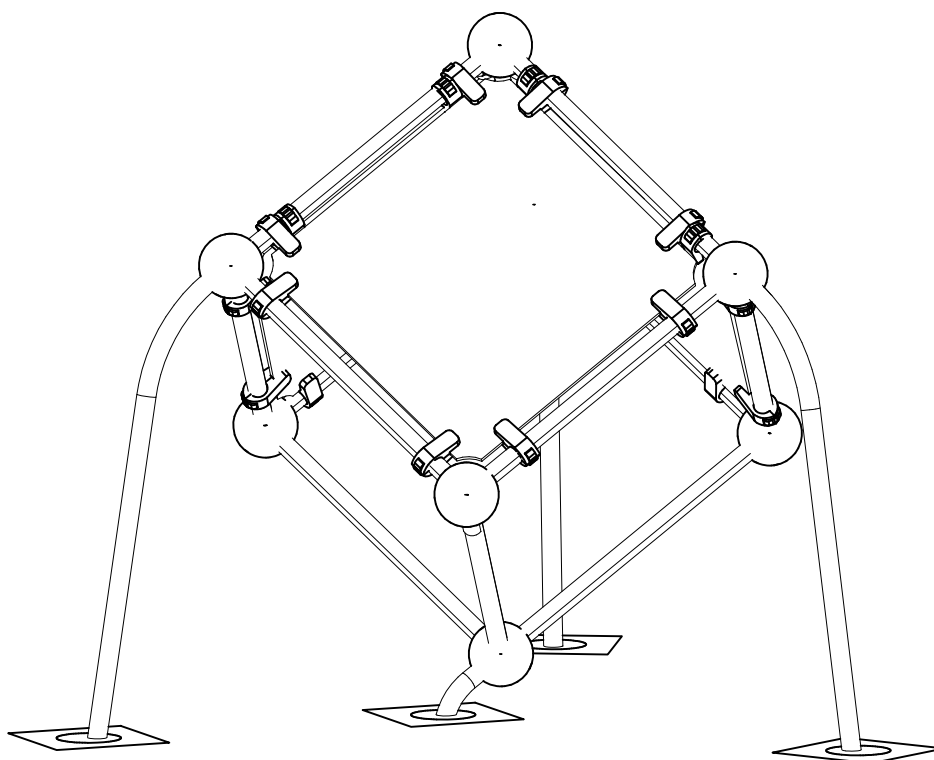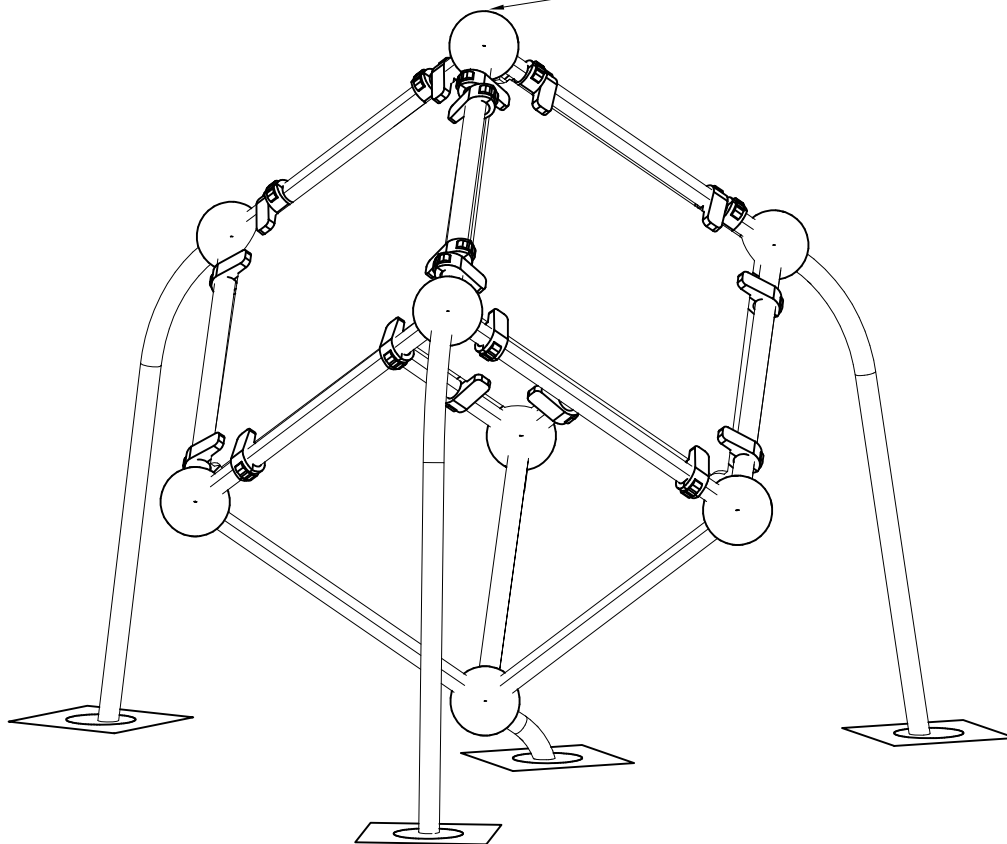


DATE: 18.8.2011

Syväperustus

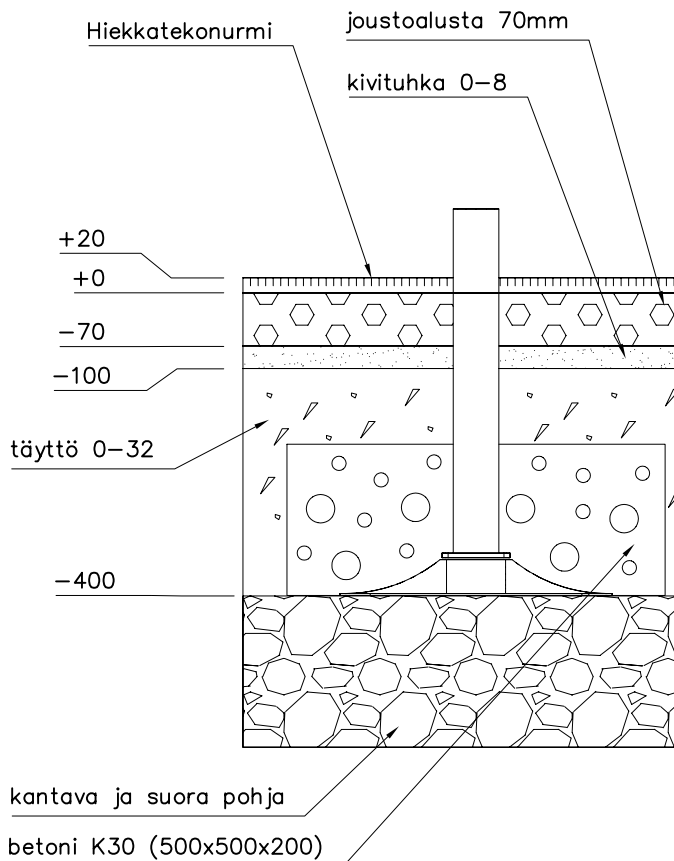

Pintaperustus

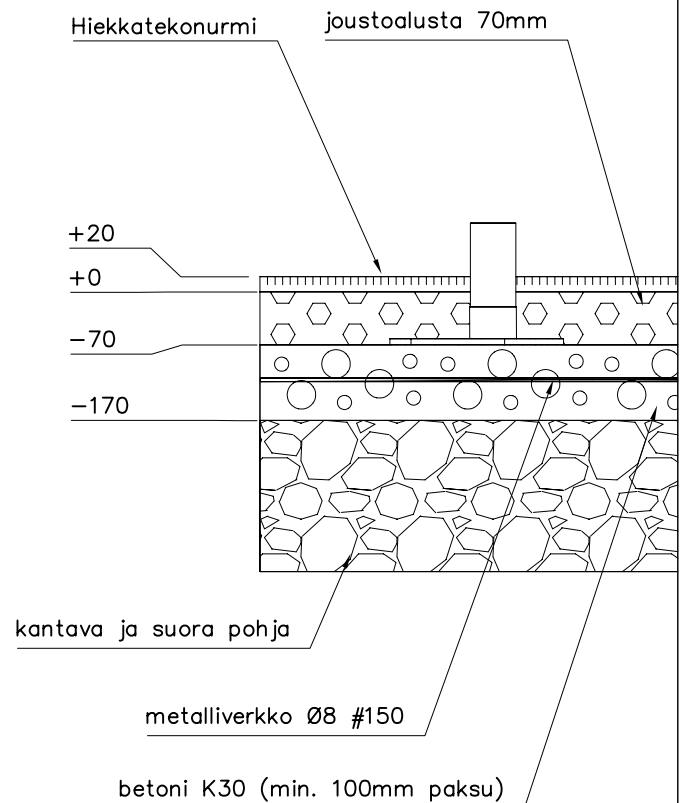


Syväperustus

1. Kaivetaan 400mm syvä kaivanto pinnan korosta. Jotkin välineet tarvitsevat syvemmän kaivannon (katso tuotteiden asennusohjeet).
Huom! Kantava ja suora perustusten pohja.
2. Asennetaan välineet.
3. Valetaan betonit. Jotkin välineet voivat vaatia isomman valun, katso yksittäisten tuotteiden asennusohjeet.
4. Täytetään 0-32 oikeaan korkoon.
5. Tiivistetään täyttö.
6. Täytetään kivituhkalla (0-8) n.30mm kerros jonka jälkeen tasoitetaan ja tiivistetään hyvin.(+/-10mm/4m oikolauta)
7. Tämän jälkeen asennetaan nurmi (katso asennusohje).

Pintaperustus

1. Kaivetaan 170mm syvä kaivanto pinnan korosta.
Huom! Kantava ja suora perustusten pohja.
2. Valetaan betonilaatta (min. 100mm paksu). Koko riippuu kentän koosta (S,M,L).
3. Asennetaan välineet.
4. Asennetaan joustopalat ohjeen mukaisesti (katso asennusohje).
5. Tämän jälkeen asennetaan nurmi (katso asennusohje).

DATE: 18.8.2011

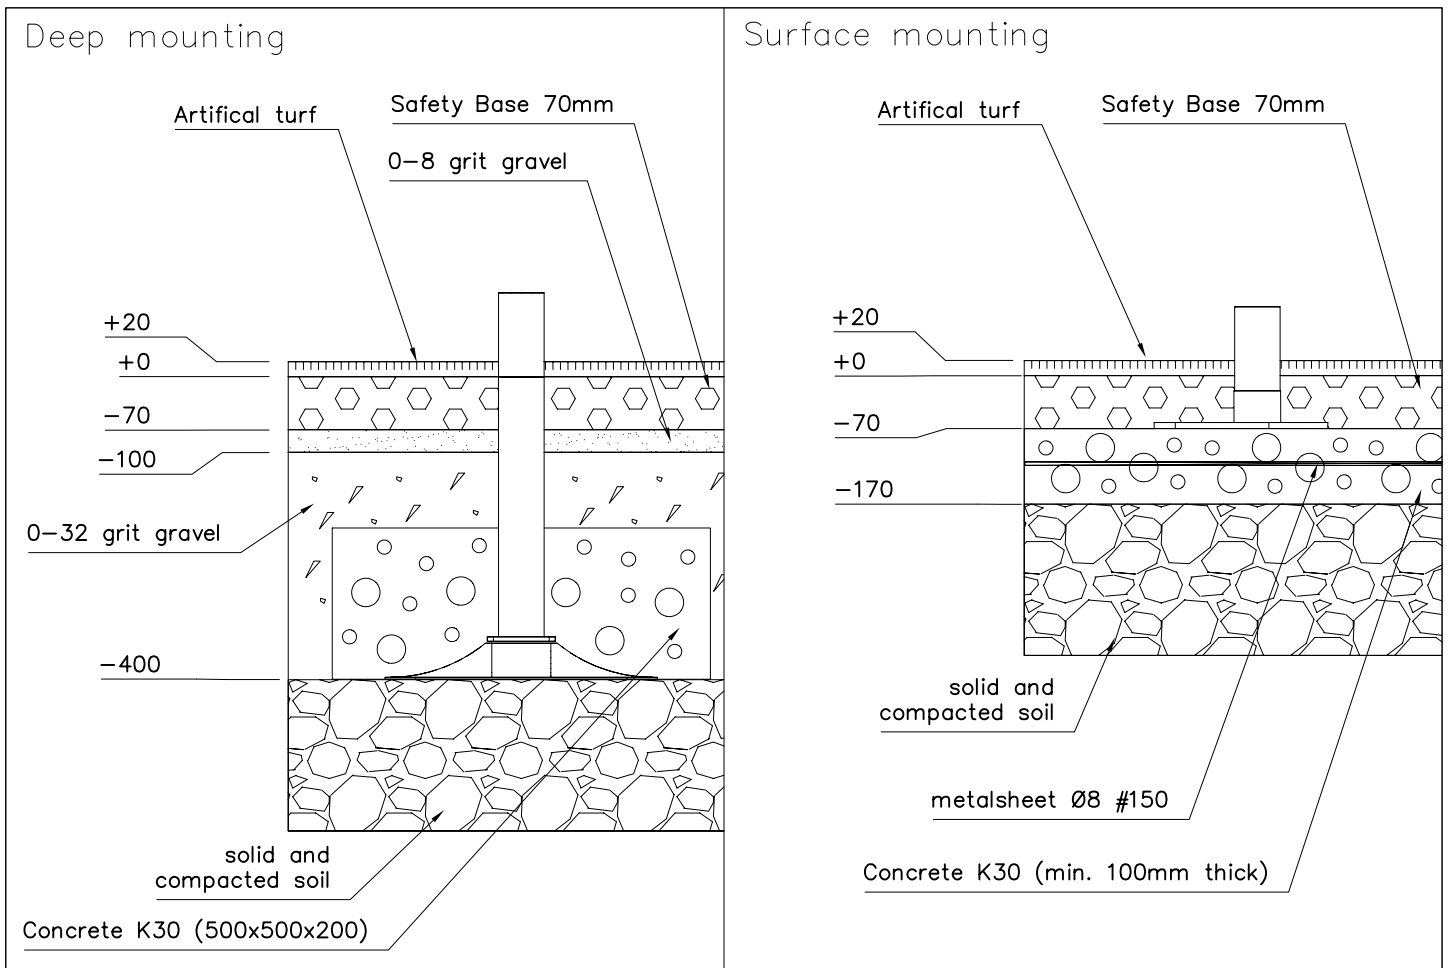








Deep mounting

1. Start by digging 400 mm deep excavation. Some equipment may need more depth, see assembly instructions for individual equipment.
2. Assemble the equipment according to assembly instructions.
3. Make concrete blocks. Some equipment may need bigger block, see assembly instructions.
4. Fill with 0-32 grit to correct level.
5. Compact the layer.
6. Spread 30 mm thick layer using grit 0-8 gravel. Compact and level it thoroughly. (+/-10mm/4m)
7. Assemble the safety base according to assembly instructions.
8. Assemble the turf according to assembly instructions.


NOTE: Also the soil below the starting level (-400) needs to be solid and compact.

Surface mounting


1. Start by digging 170 mm deep excavation.
2. Make concrete plate, see illustration (min. 100mm thick). Size depends on the size of the Parkour field (S,M,L).
3. Assemble the equipment according to assembly instructions.
4. Assemble the safety base according to assembly instructions.
5. Assemble the turf according to assembly instructions.

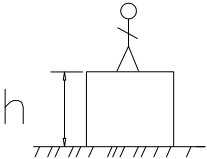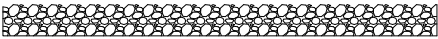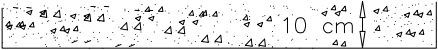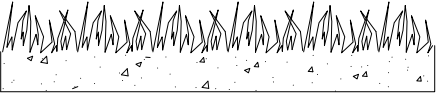
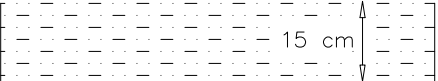
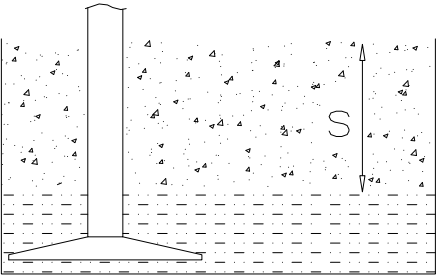
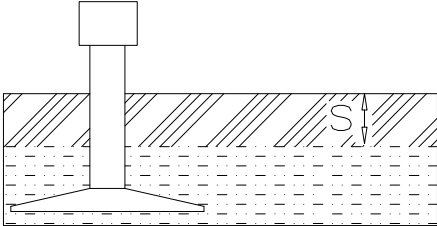
		
h < 600 Without movement and therefore without Impact Area	Totally hard surfaces.	E.g. concrete or asphalt 
h < 600 With movement e.g. rocking	Materials with very limited impact attenuating properties.	E.g. wood 
h < 1000	Materials with significant impact attenuating properties.	fine gravel 0–8 mm  grass  unsorted sand 
h < 3000	Loose fill material E.g. sand/gravel 0,25...8 mm D60/D10<3,0 Woodchips 5...30 mm bark 20...80 mm	 <u>S</u> 30 cm 40 cm <u>h</u> < 2,0 m < 3,0 m
	Syntethic granulates <u>S</u> 40 mm ~> 1,2...1,3 m 50 mm ~> 1,5...1,7 m 60 mm ~> 1,8...2,0 m 70 mm ~> 2,1...2,5 m <u>h</u> Note. For accurate values, see manufacturer's instructions.	





REMOVE SAFETY SURFACE/SAND/GRAVEL
TO CHECK FOUNDATION

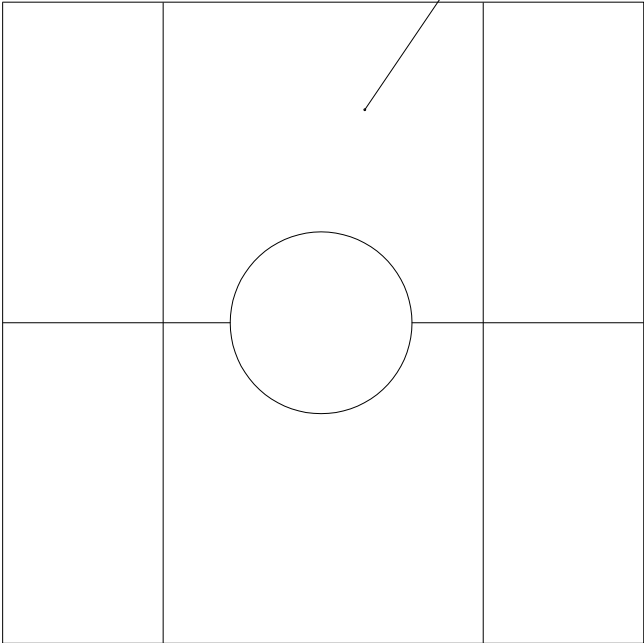


REMOVE SAFETY SURFACE/SAND/GRAVEL
TO CHECK FOUNDATION

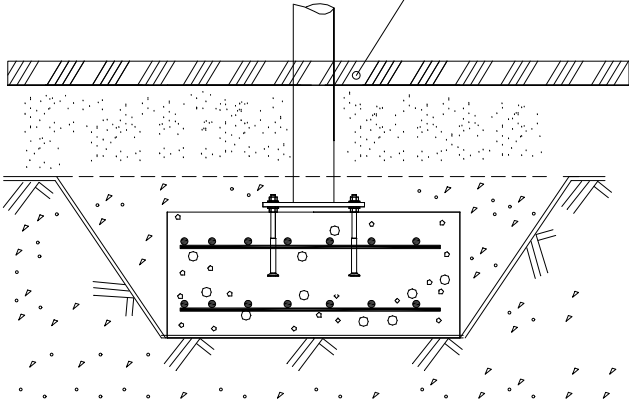

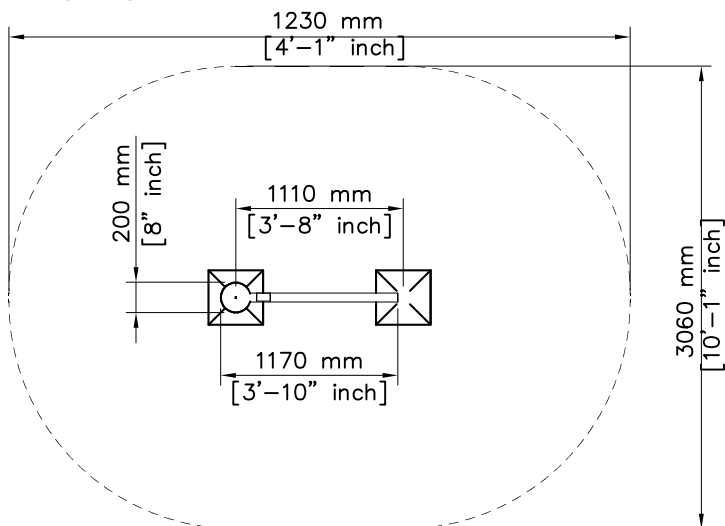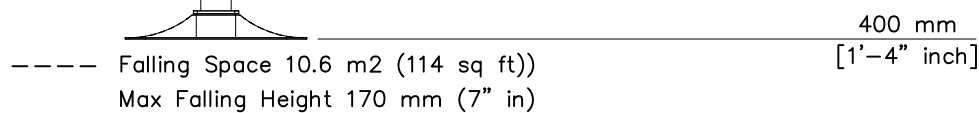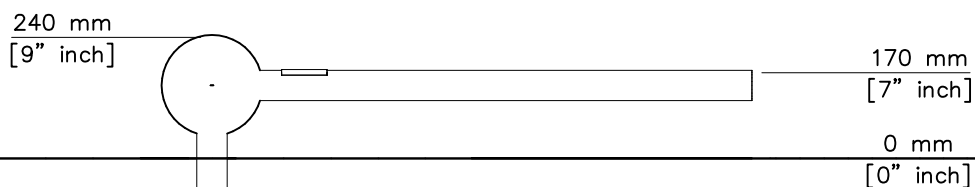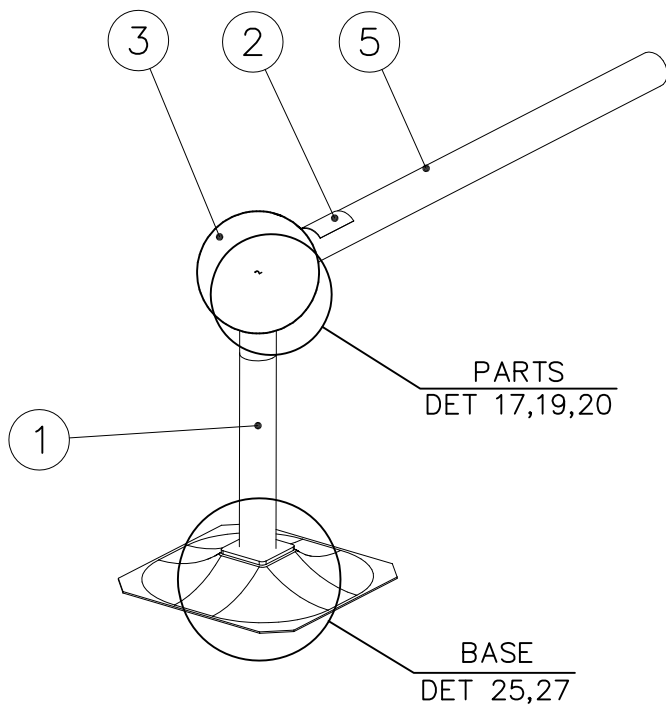

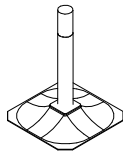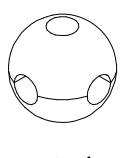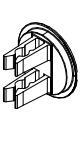
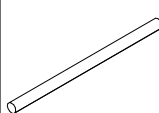
① 701985	PCS	② 702341	PCS
	1		1
		90x50	
③ 902134	PCS	④ 902157	PCS
	1		4
		60x60x2	
⑤ 902424	PCS		PCS
	1		
L 1034			
	PCS		PCS
	PCS		PCS
	PCS		PCS
	PCS		PCS



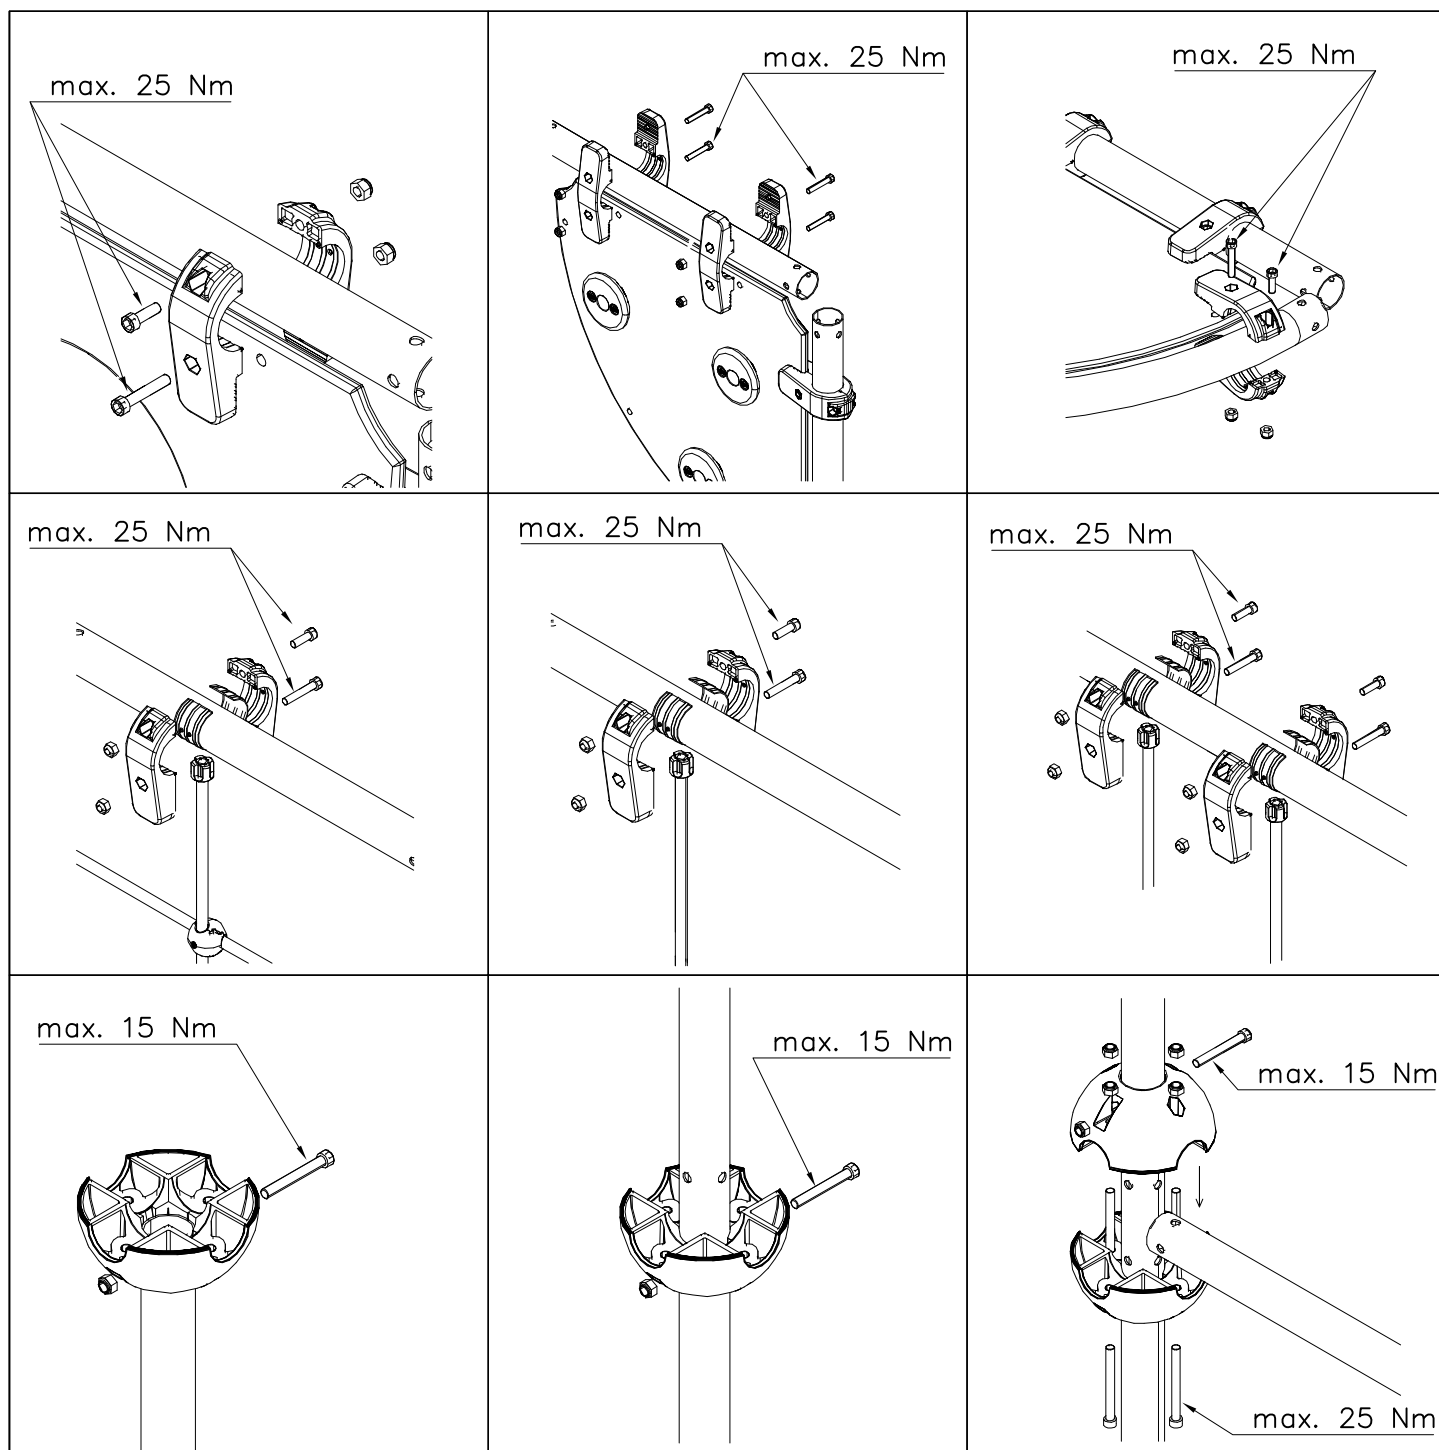


Security plugs
are included
only for
selected
products.


Hoi!
Pultit on kiristettävä lopulliseen kireyteen,
ennen turvapinnien asennusta.





Note!
Tighten bolts properly,
before installing security plugs.

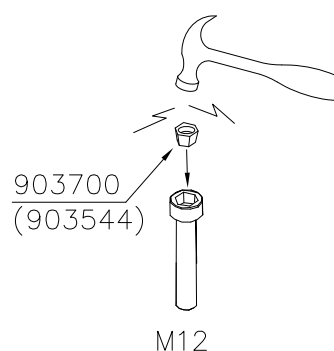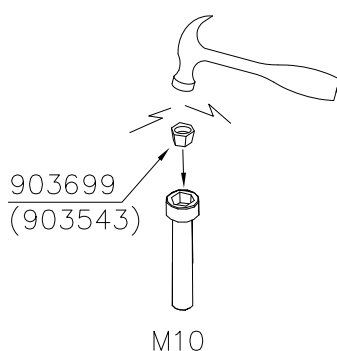

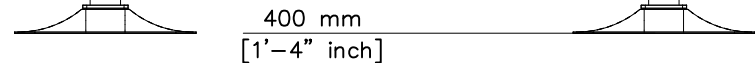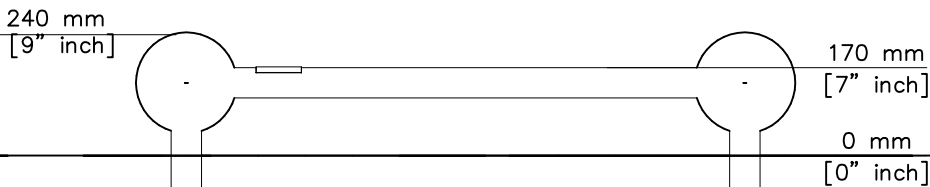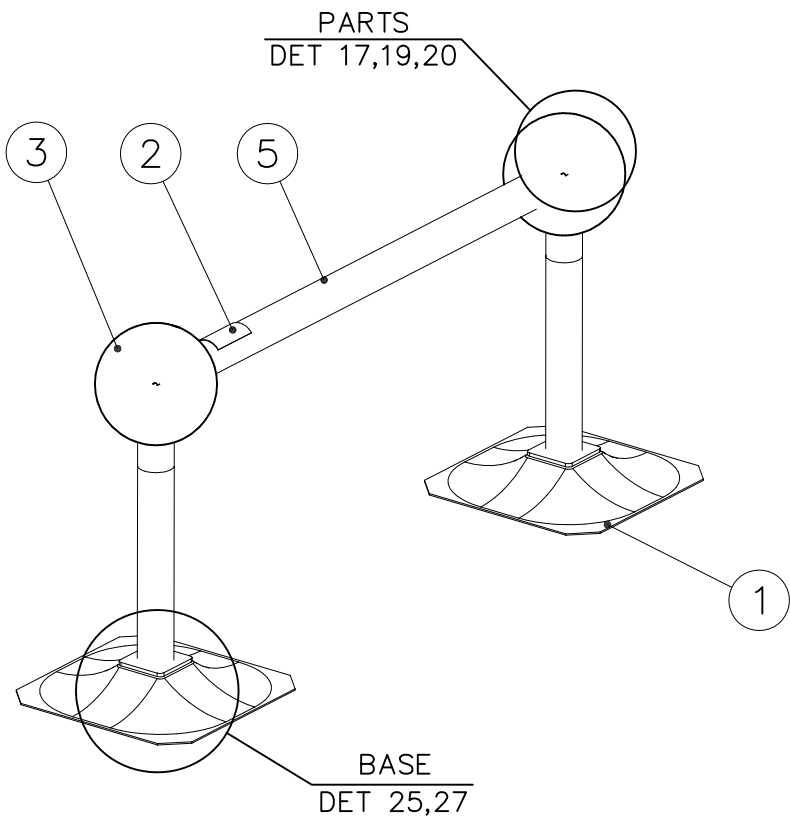


Falling Space 10.6 m2 (114.1 sq ft)
Max Falling Height 170mm (7" in)

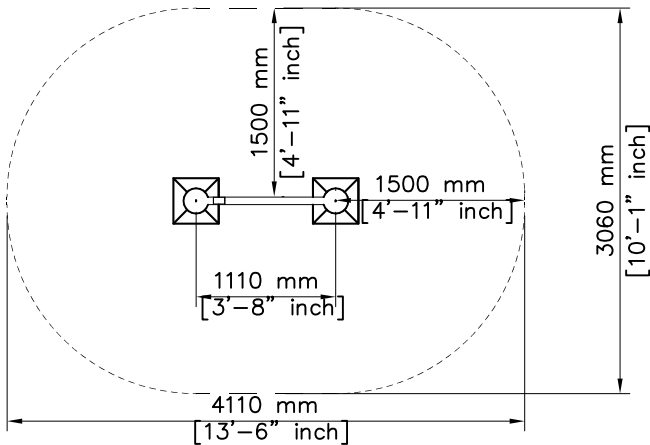


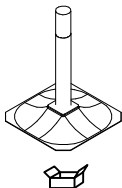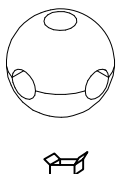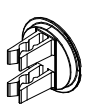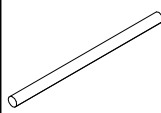① 701985	PCS	② 702341	PCS
	2		1
		90x50	
③ 902134	PCS	④ 902157	PCS
	2		8
		60x60x2	
⑤ 902424	PCS		PCS
	1		
L 1034			
	PCS		PCS
	PCS		PCS
	PCS		PCS
	PCS		PCS
	PCS		PCS

DET 1

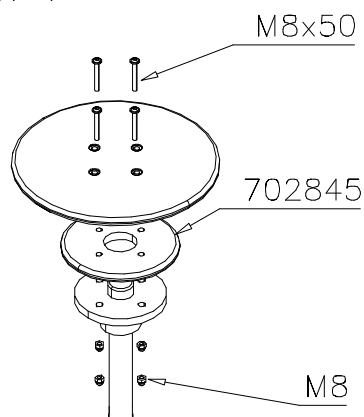


DET 2

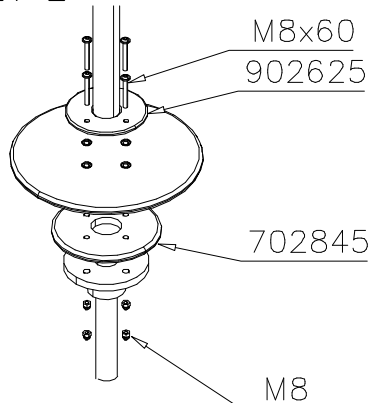


DET 3


DET 4

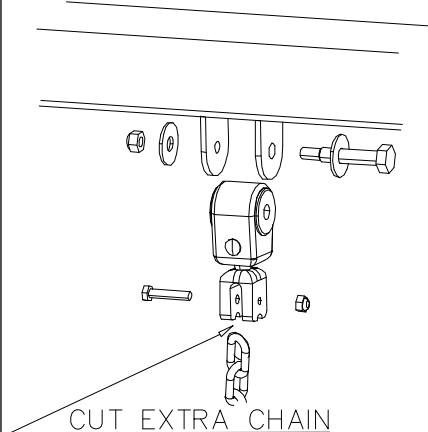


DET 5

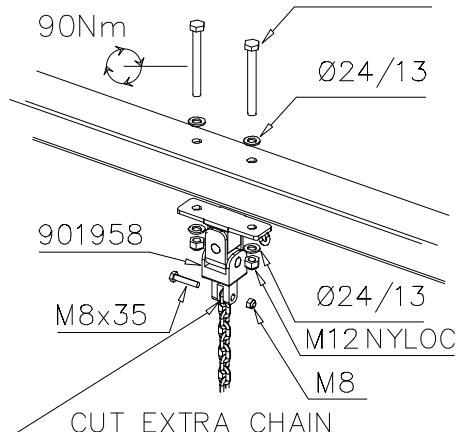


DET 6

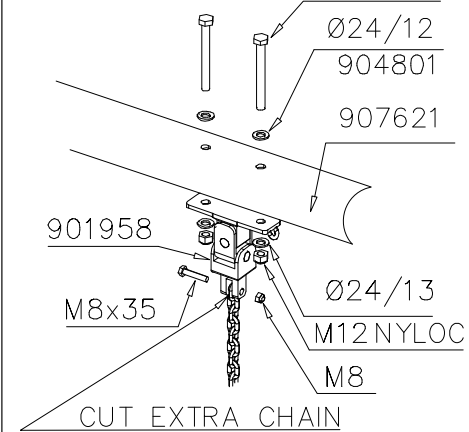


DET 7

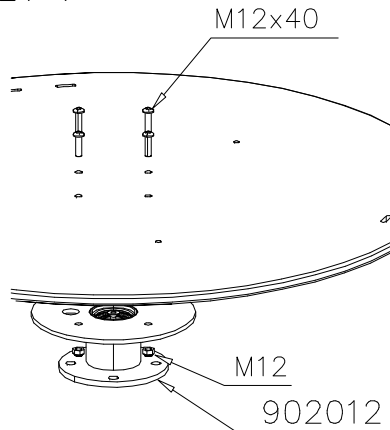


DET 8

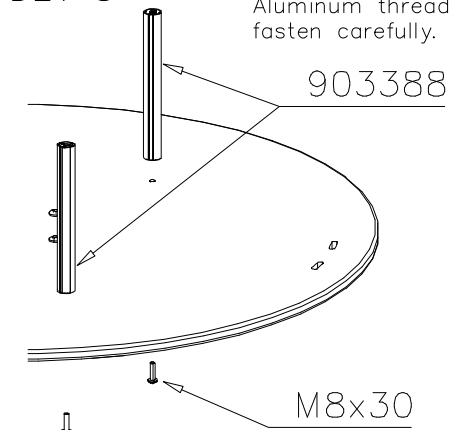


DET 9

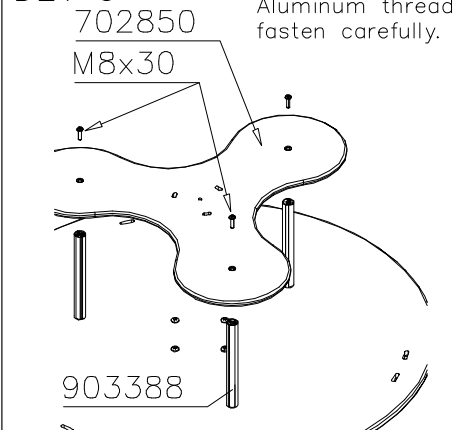


DET 10

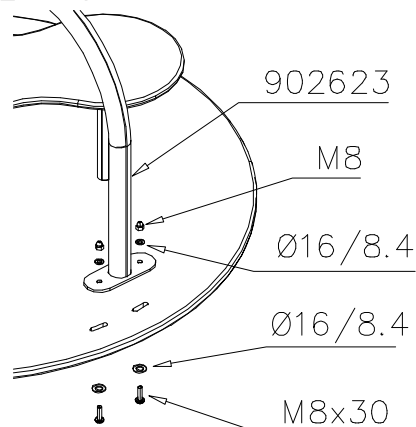


DET 11

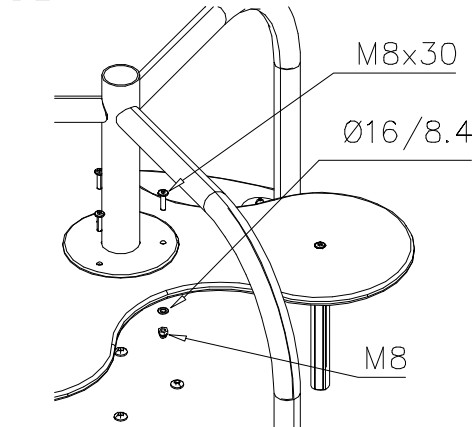


DET 12

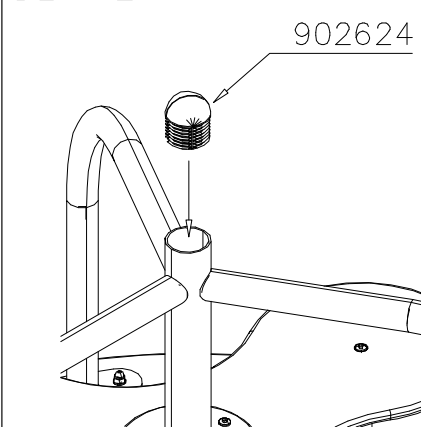


DET 13

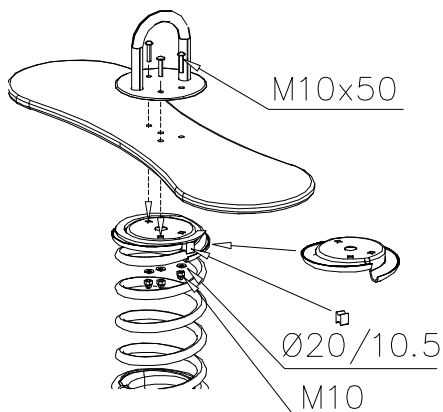


DET 14

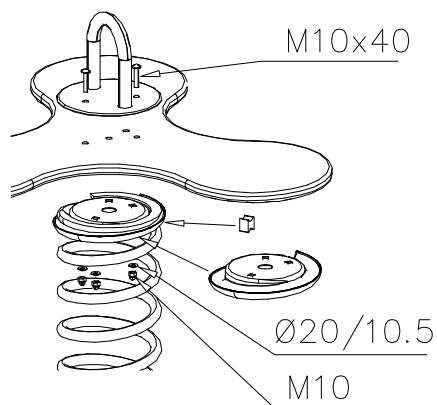


DET 15

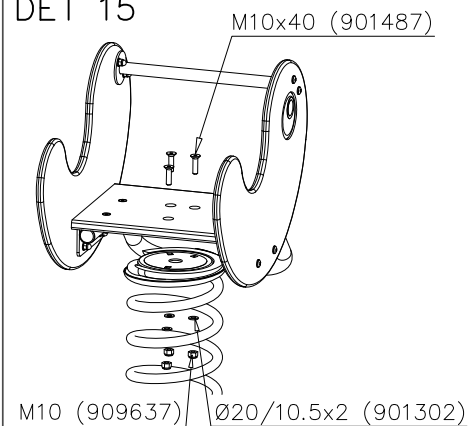


DET 16

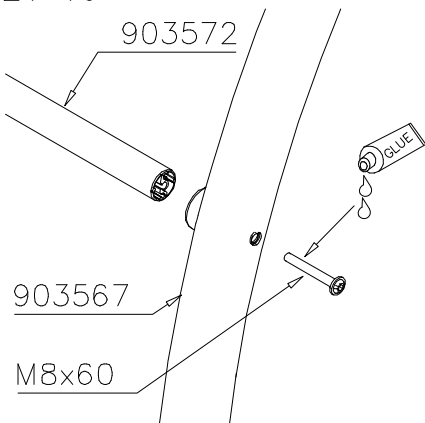


DET 17

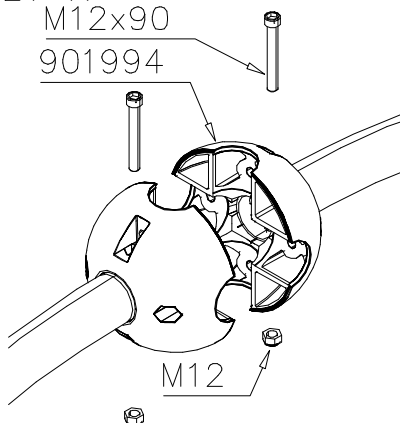


DET 18

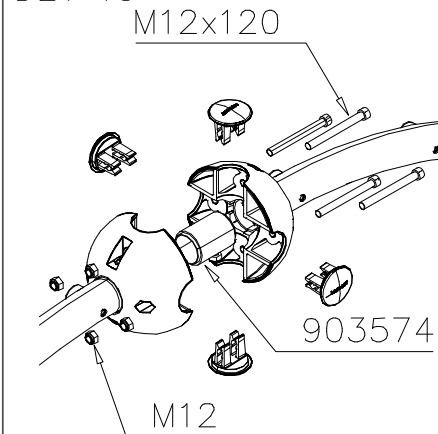


DET 19

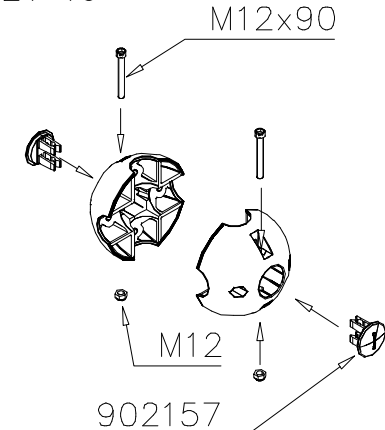


DET 20

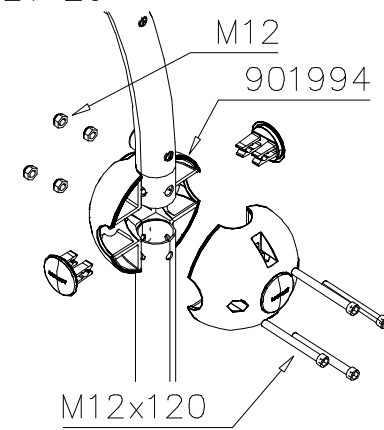

DET 21

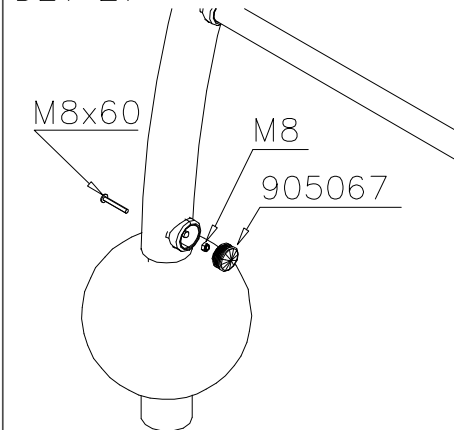


DET 22

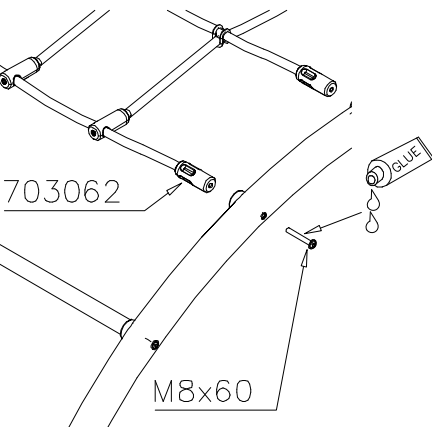

DET 23



DET 24

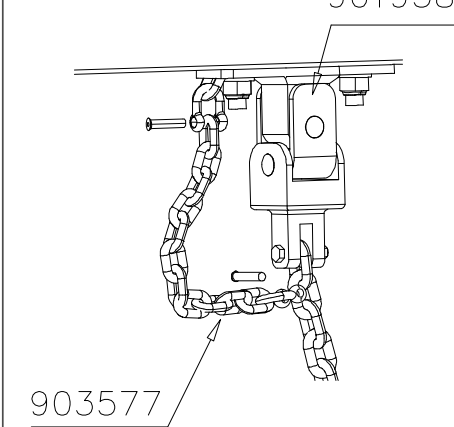

DET 25-26

M12x120

904100


904015

904102

Kun putken pää osuu adapterin kynsiin, adapteri tiukentuu paikoilleen.

Asennusjärjestys:

- 1) Pallo kiinni
- 2) Adapteri sisään
- 3) putki sisään ja lopuksi pallon lopullinen kiristys.

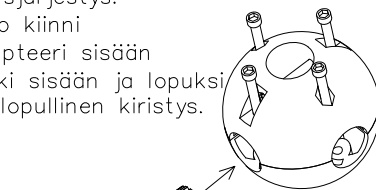

Installation order:


- 1) Close the ball
- 2) Insert adapter
- 3) Insert tube and tighten screws.

DET 27

904103

Ø18/10

M10x80

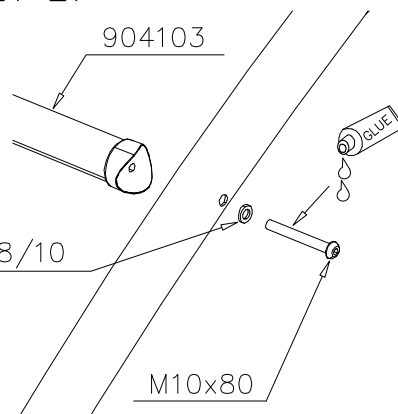

DET 28

906621

M12x35
(909347)


M12

906620


Ø24/13

M12x30
(903149)

M12 → 60 Nm

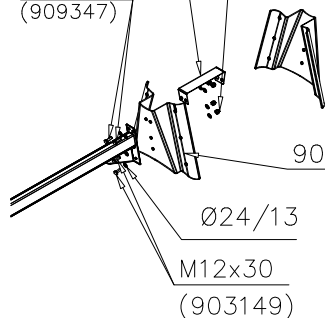

DET 29

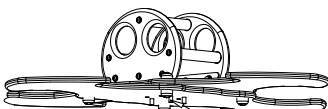


M10x50 (905140)

Ø20/10.5x2 (901302)

M10 (909637)

DET 30

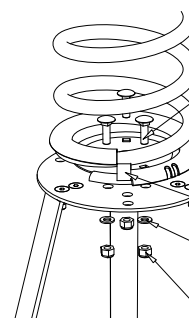

M10x35 (902252)

19x21x25 (903193)

Ø20/10.5x2 (901302)

M10 (909637)

DET 31

M12 → 60 Nm


M12x30

Ø24/13

M10 → 45 Nm

M12

904422

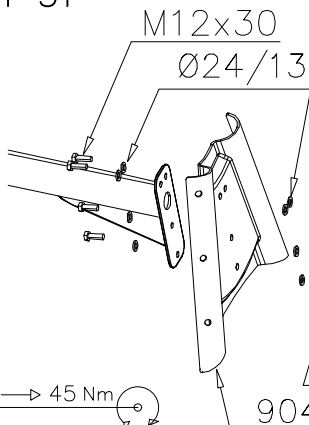

DET 32


M12 → 60 Nm

M12x100

Ø24/13

M12

904422

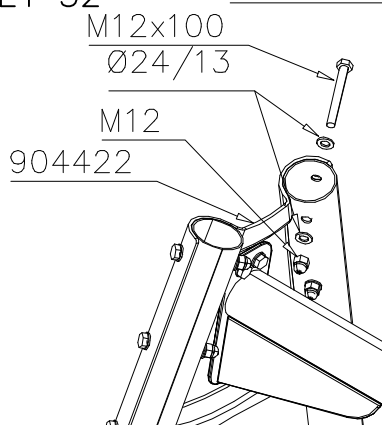

DET 33


M12

904801

904428


904430

904904

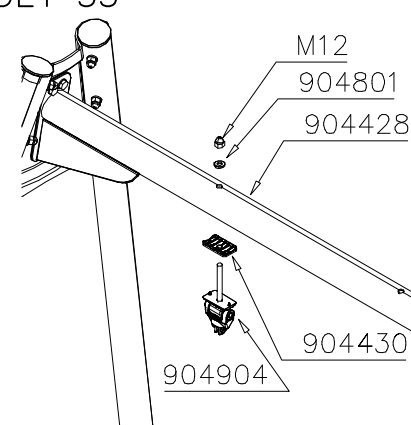


DET 34

904800

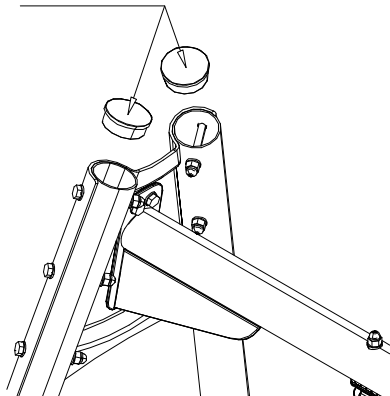

DET 35

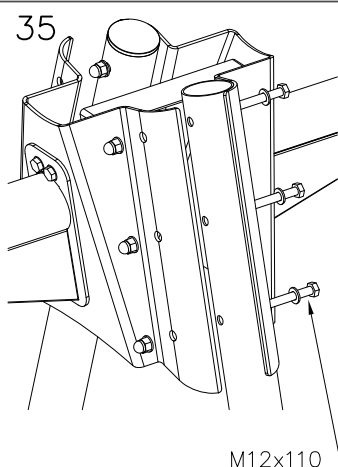


M12x110

DET 36

DET 1 Ø8 ↓ 90 (4x) 90 >100 Concrete / Betoni	DET 2 Ø10x100 Ø24/13	DET 3 S 260
DET 4 Betoni / Concrete 700 400 500x500 Harjateräs / Ribbed bar (A500HW (2x))	DET 5 S 420 500	DET 6 S 420
DET 7 S 420	DET 8 S 420	DET 9 S 420
DET 10 S 550 Concrete 600x600x250	DET 11 S 550 Concrete 600x600x250	DET 12 S 550 Concrete 600x600x250

DET 13

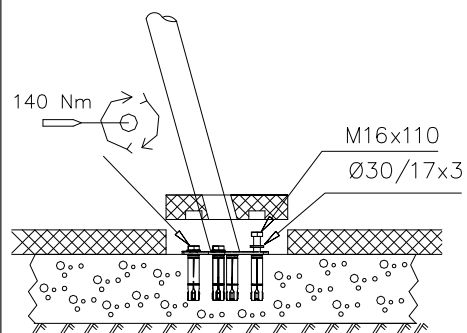


DET 14




DET 15




DET 16

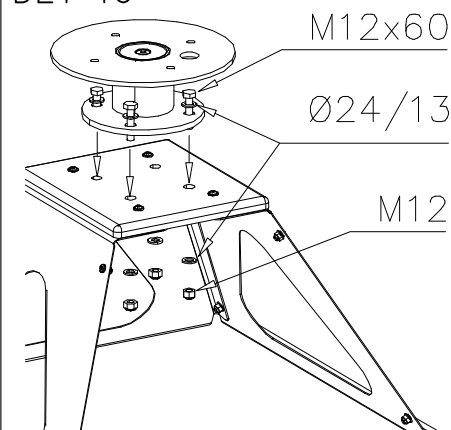


DET 17

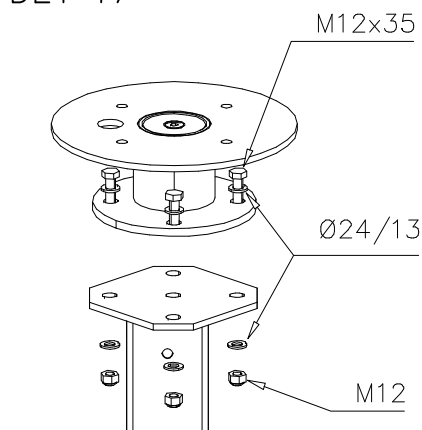


DET 18

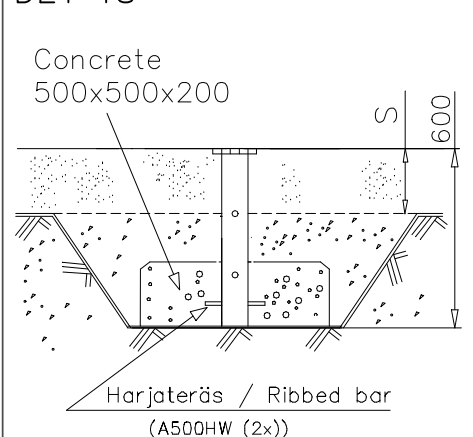


DET 19

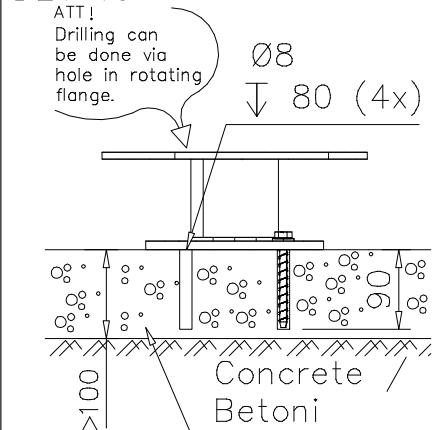


DET 20

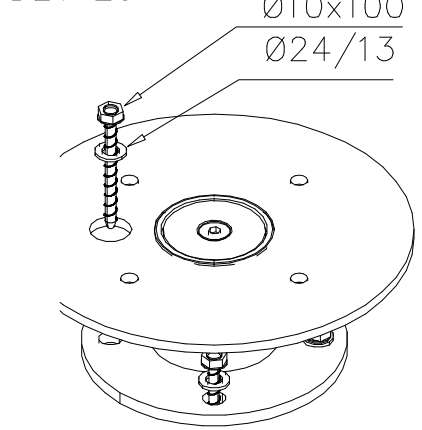


DET 21

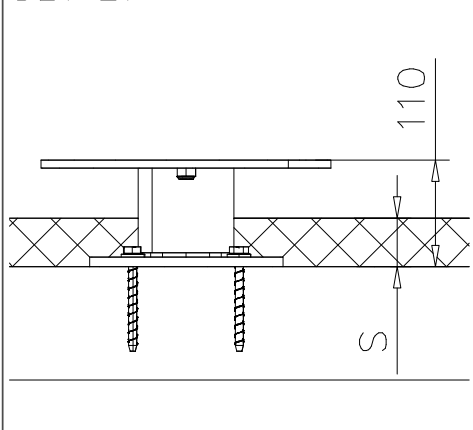


DET 22

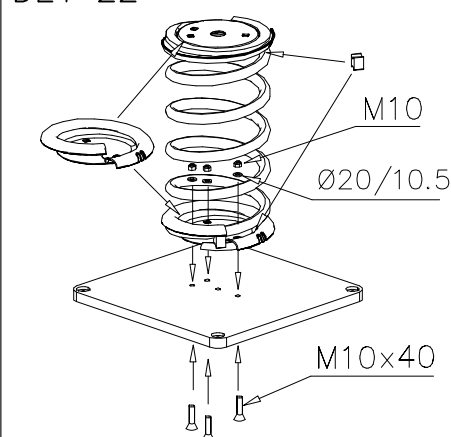

DET 23

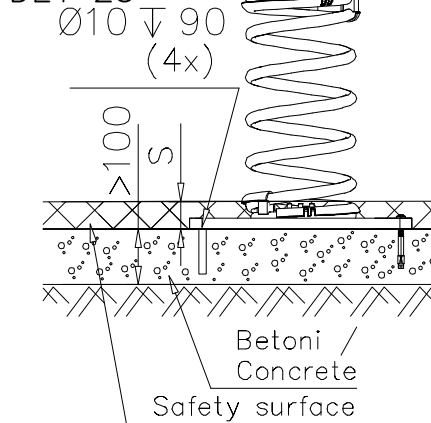

DET 24

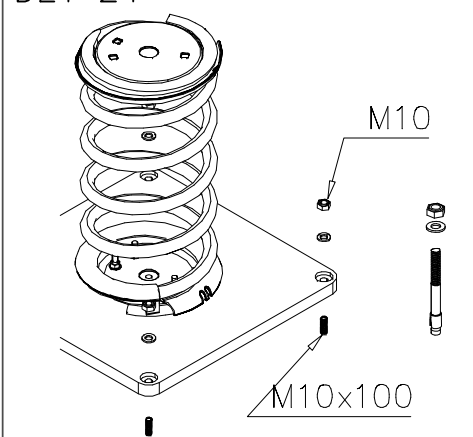

DET 25 M10x25 909519 Ø20/10.5 M10	DET 26 400	DET 27 Concrete 500x500x200 R100 400
DET 28 Ø10 90 (3x) Ø233 202 58	DET 29 M10x100 902256 902277 904074 904087 Concrete 100	DET 30 902134 902256
DET 31 Ø10 90 (4x) 904031 150 240 66	DET 32 M10x100 904010 904031 Concrete 100	DET 33 Ø10 90 (3x) 904010 202 175
DET 34 703645 909519 Ø20/10.5 M10x25	DET 35 600	DET 36


LAPPSET®

PARKOUR

ASENNUSOHJE
MONTERINGSANSVISNING
INSTALLATION INSTRUCTION
AUFBAUANLEITUNG
NOTICE D'INSTALLATION

DATE: 13.3.2013

220510


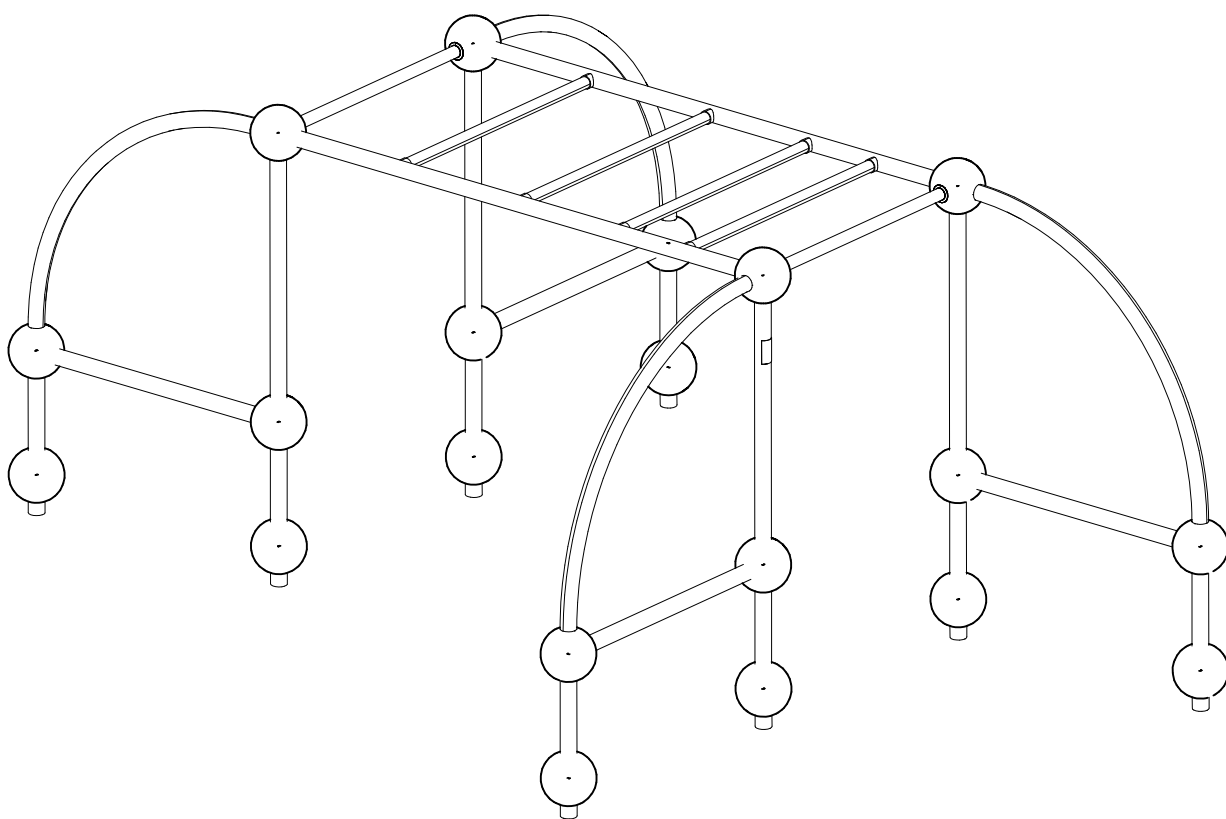


DATE: 13.3.2013

[illegible]

EN Impact Area 31.9+m2 (344 sq ft)

Grid Size 1000 mm (40" in)

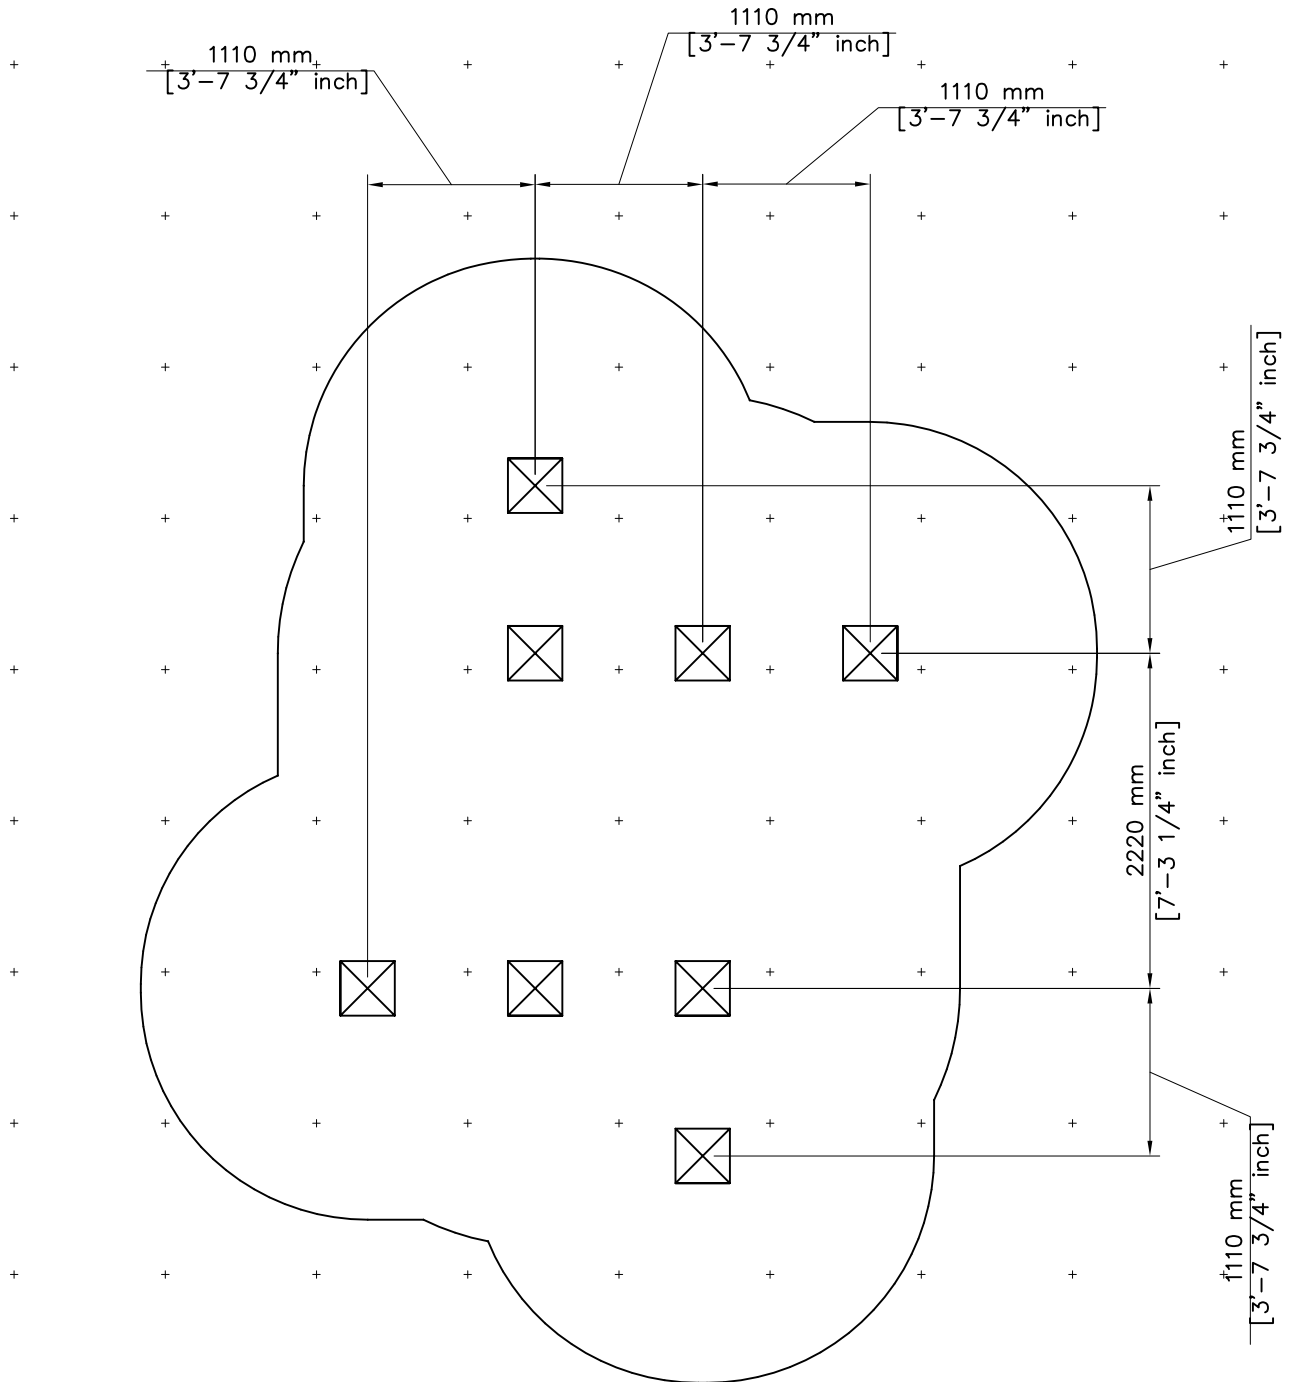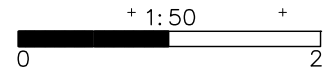

EN Impact Area 31.9 m² (344 sq ft)

Max Falling Height 1760 mm (5'-9 1/4" in)

