



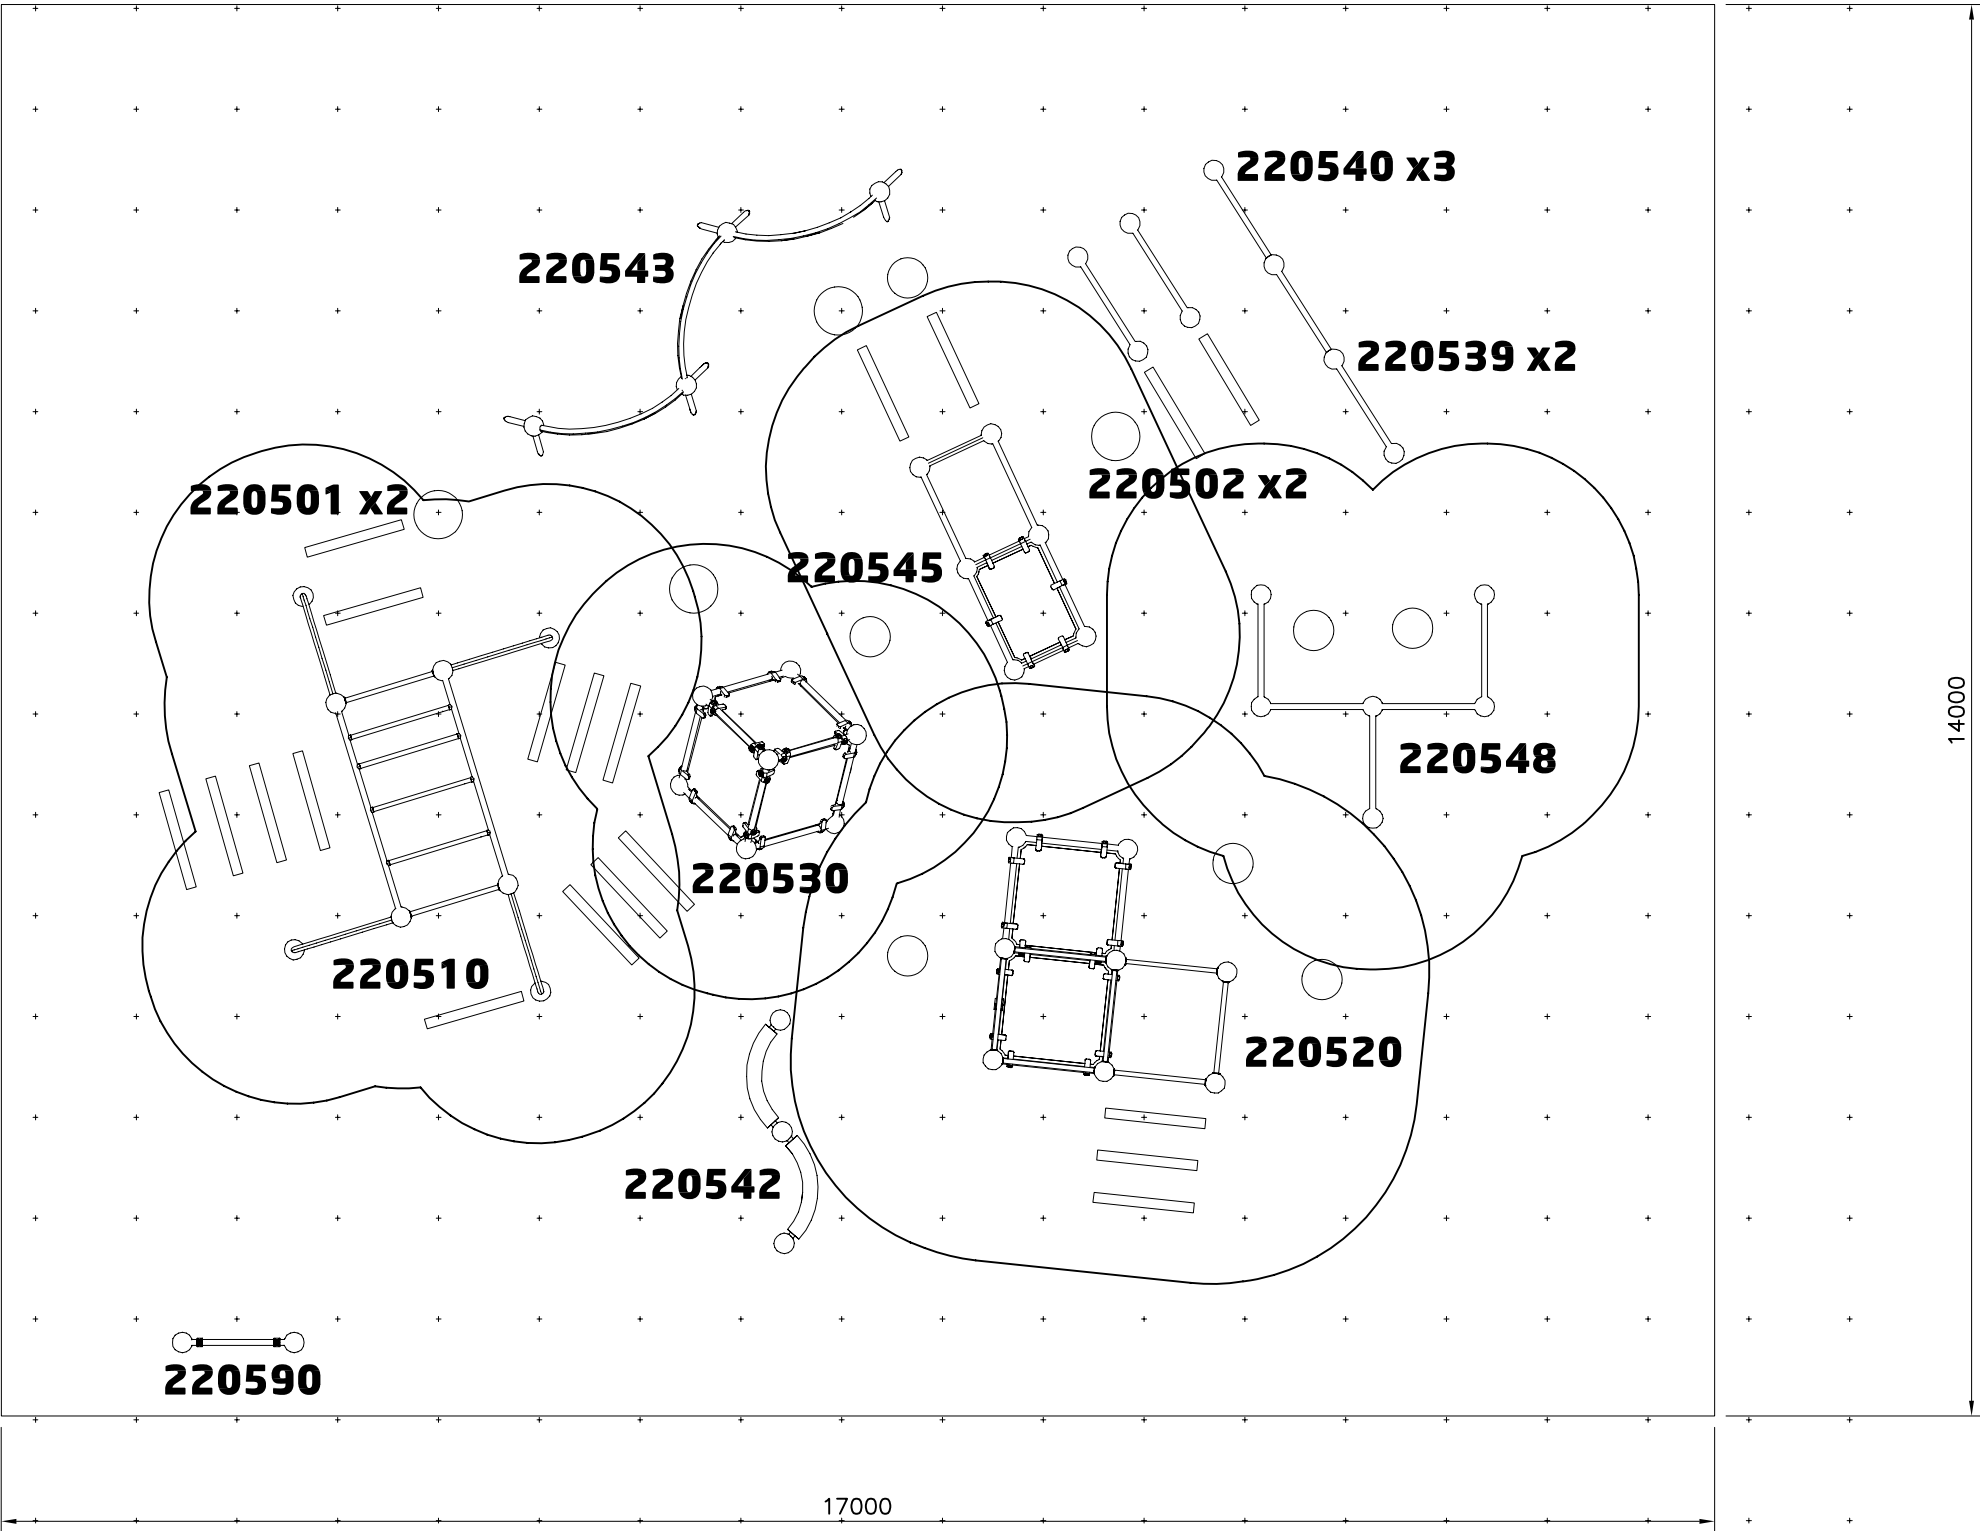
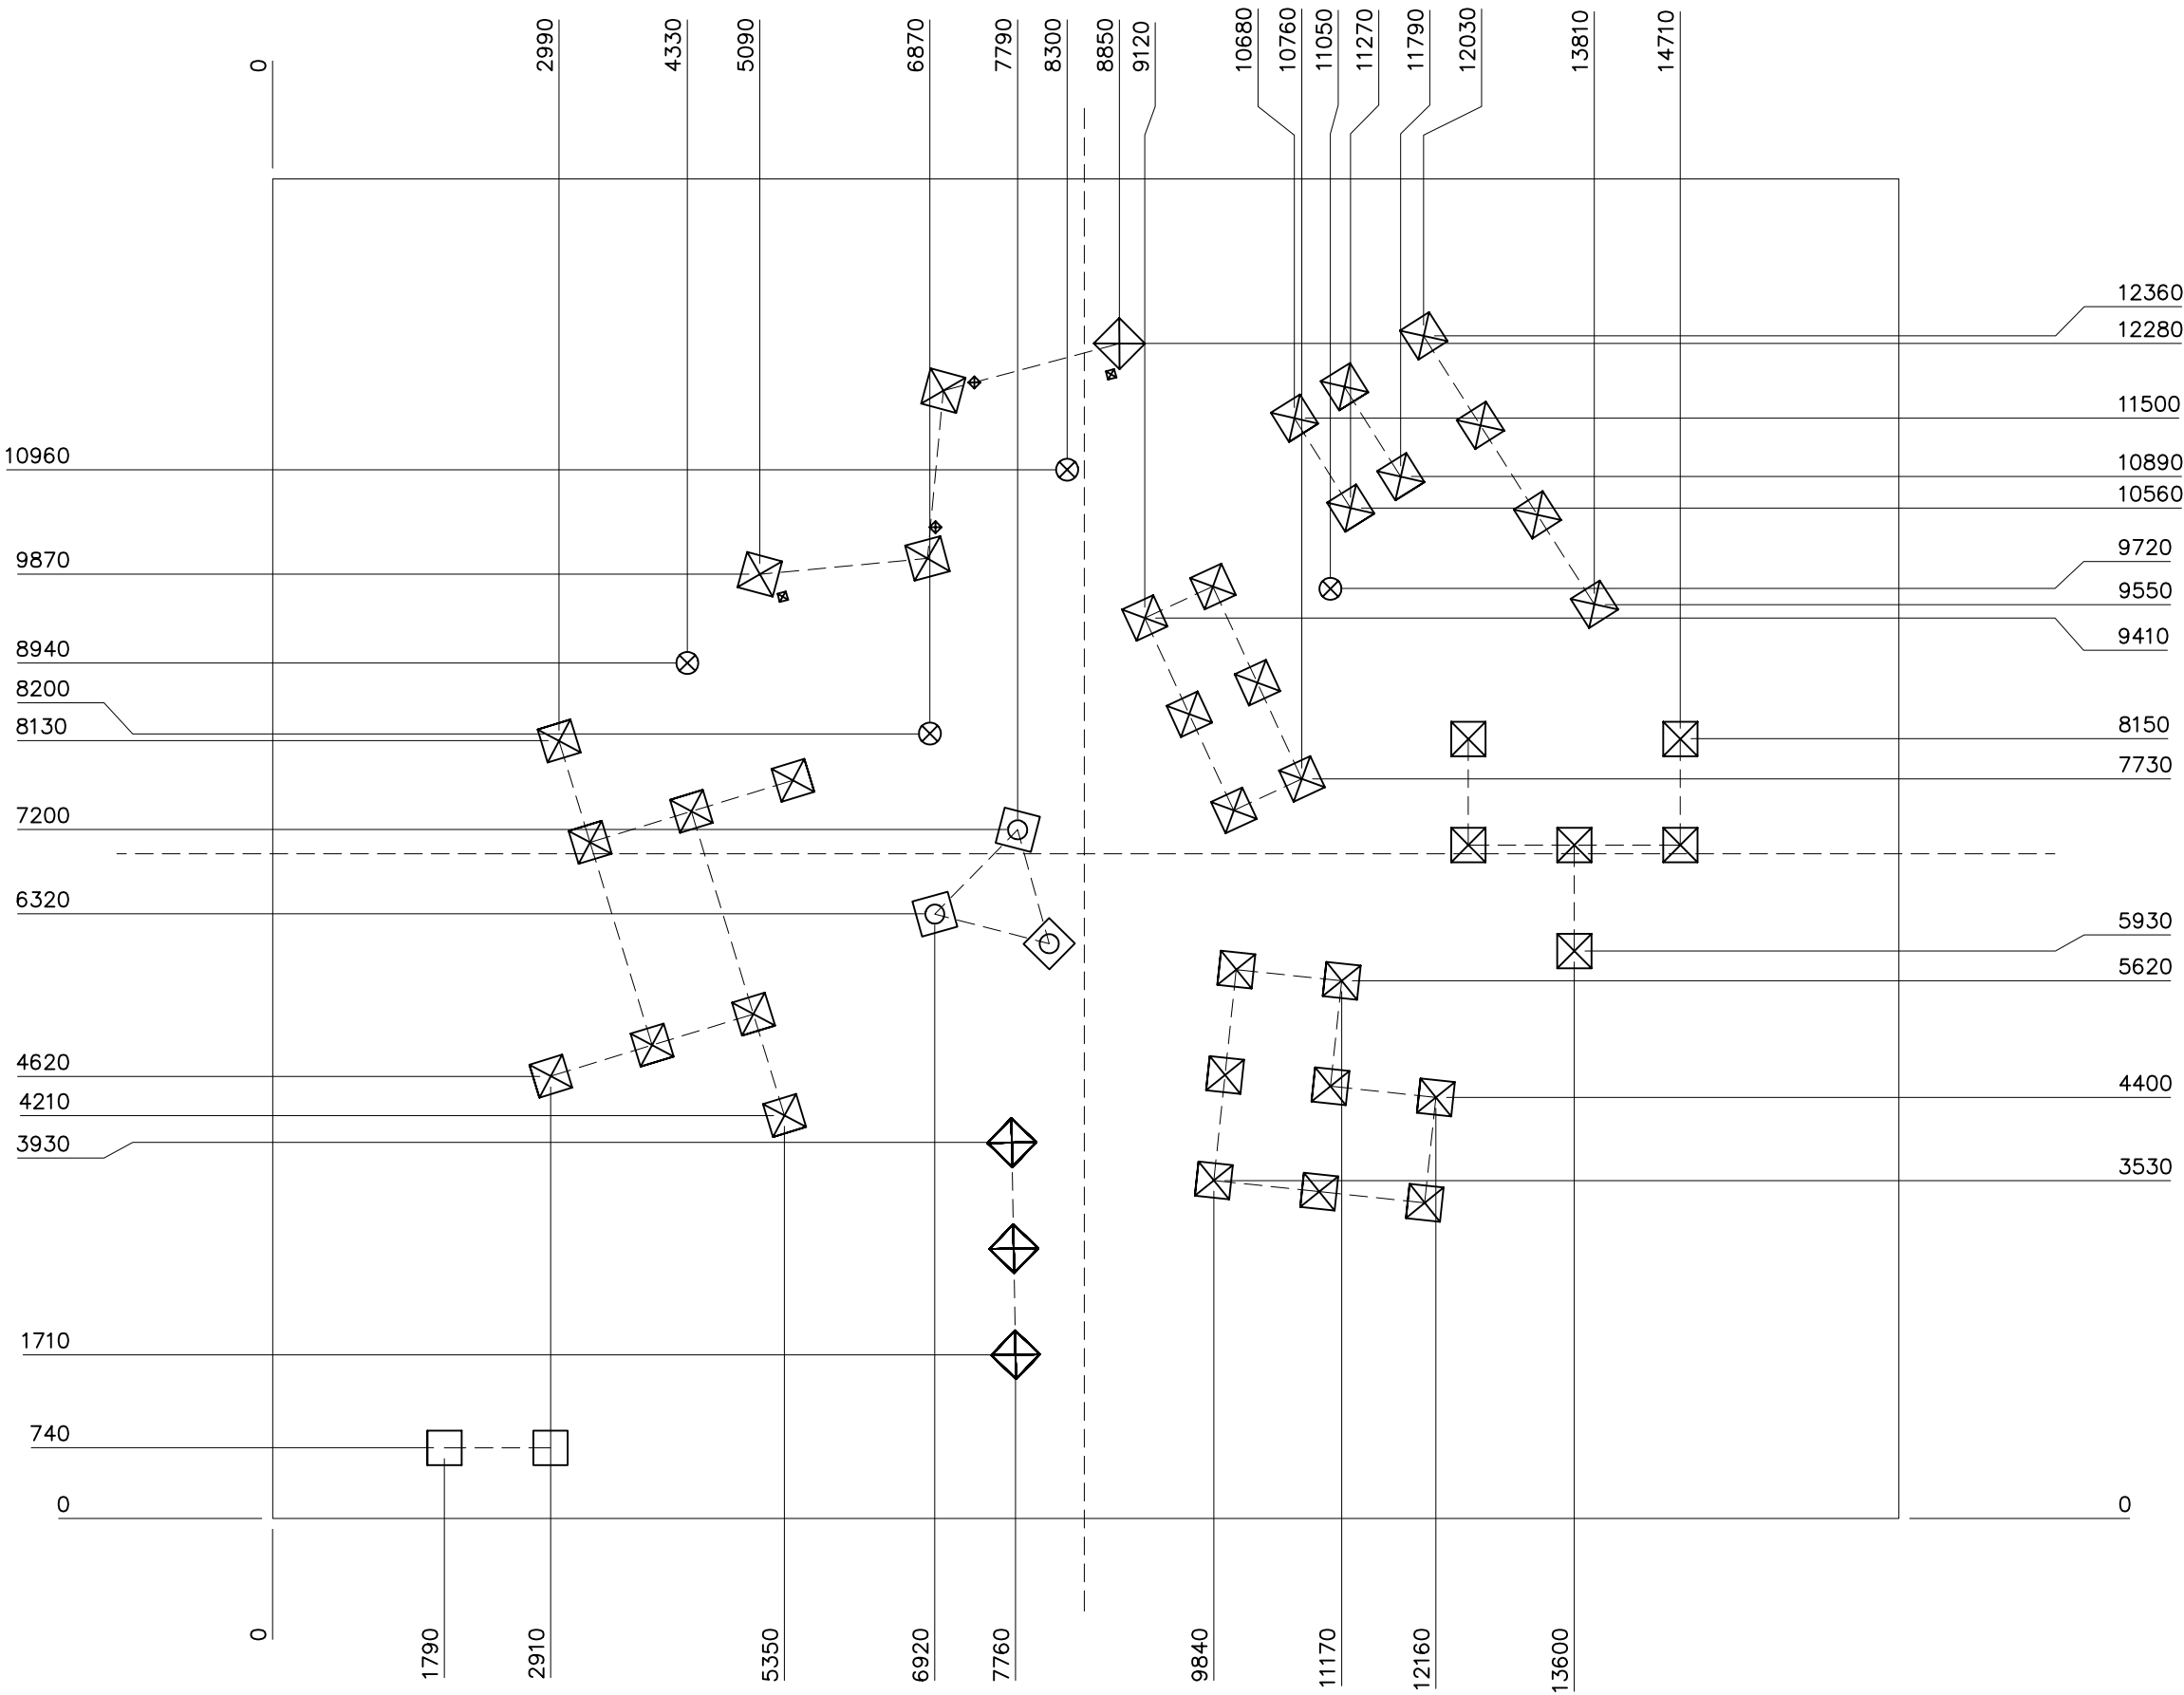
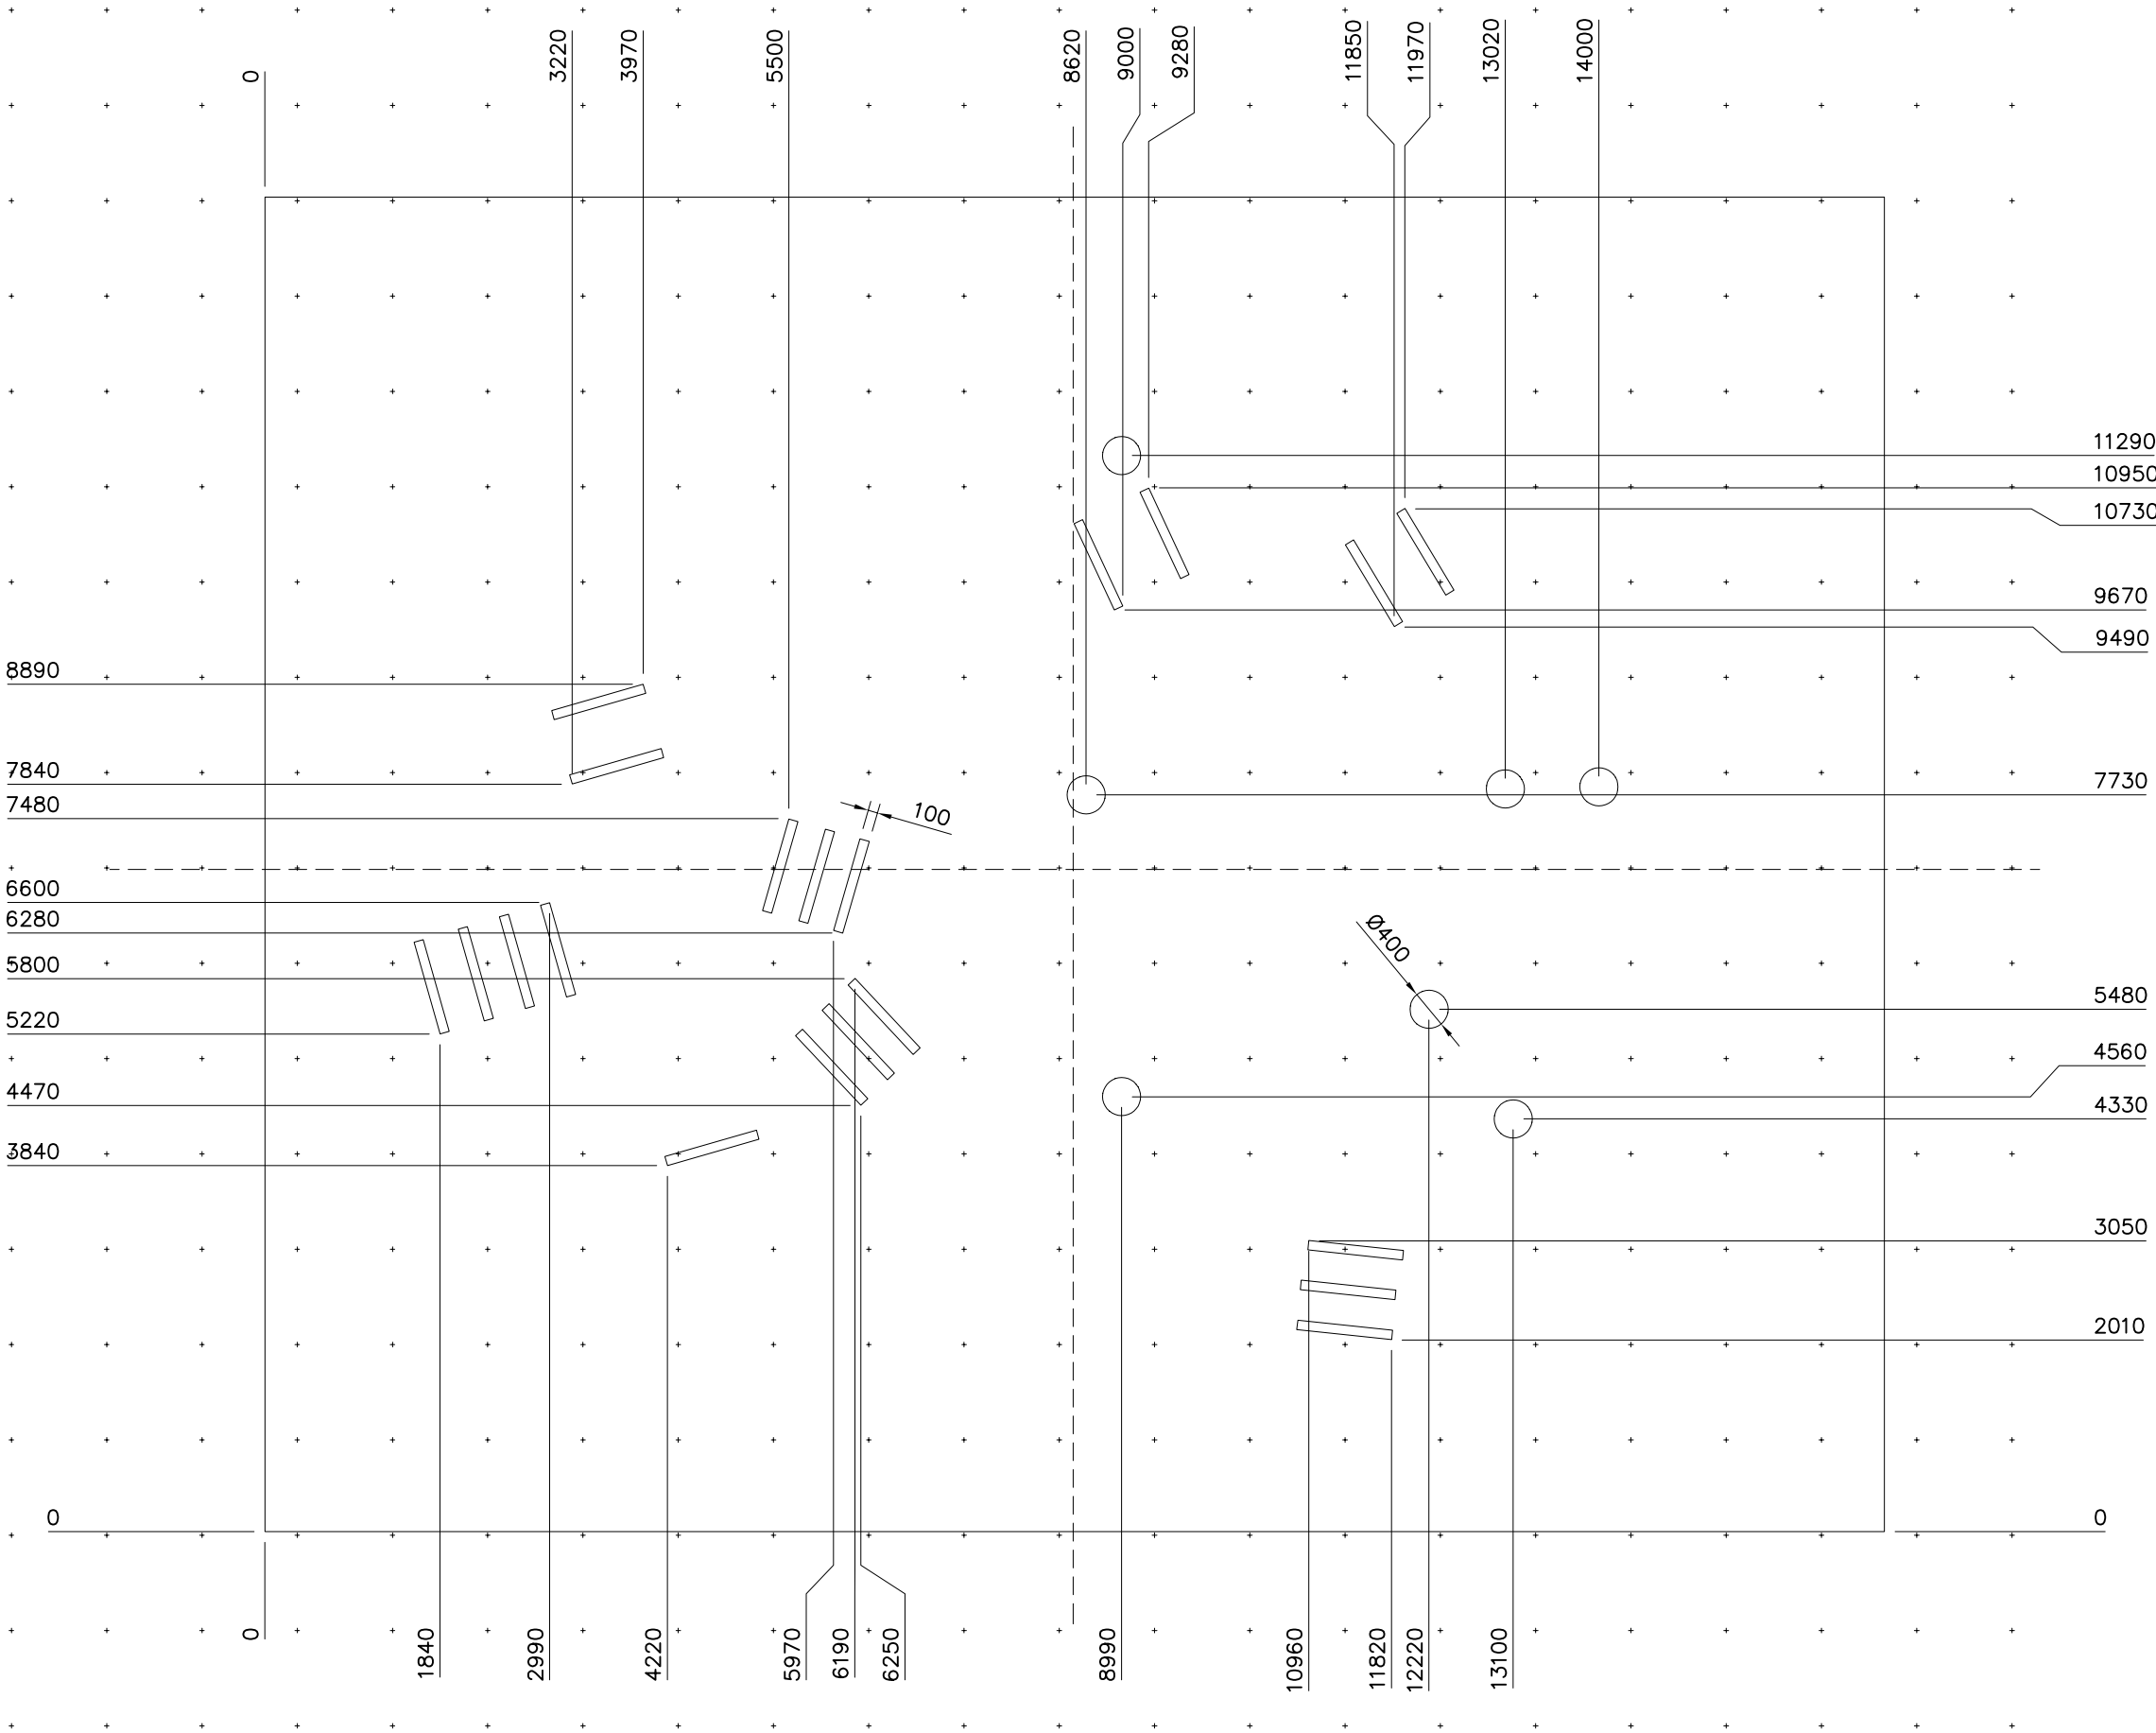
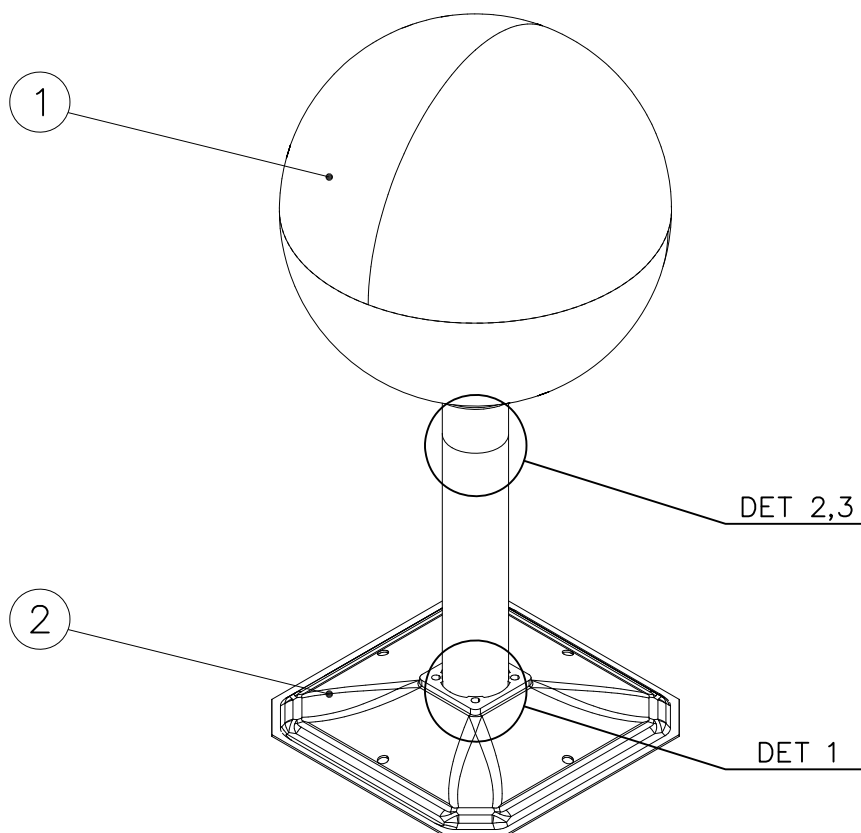






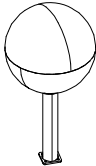


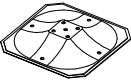


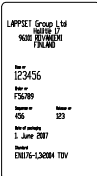


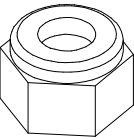


① 703644	PCS	② 909519	PCS
	1		1
		380x380	
③ 909638	PCS	④ 909639	PCS
	4		4
Ø20/10.5		M10x25	
⑤ 702341	PCS	⑥ 909637	PCS
	1		4
LARPIET Group Ltd 100710/14 19000 DEWENHAI FINLAND Rev: 0 123456 Issued on 15/08/2019 Name of 123 Date of release 1. June 2007 Material EN167-12004 TIV		M10	
	PCS		PCS
	PCS		PCS
	PCS		PCS

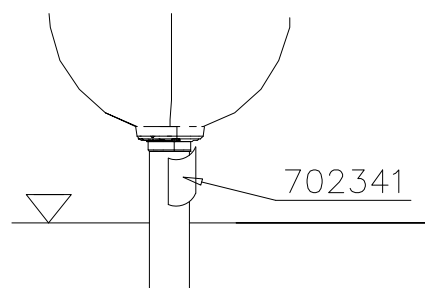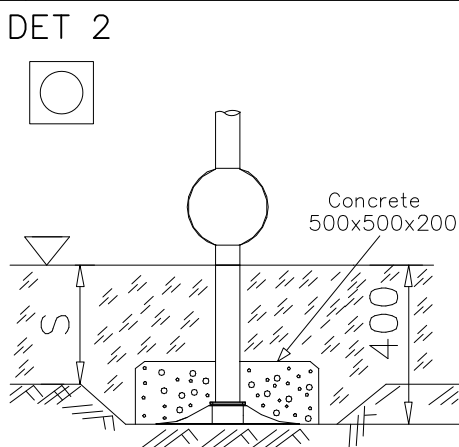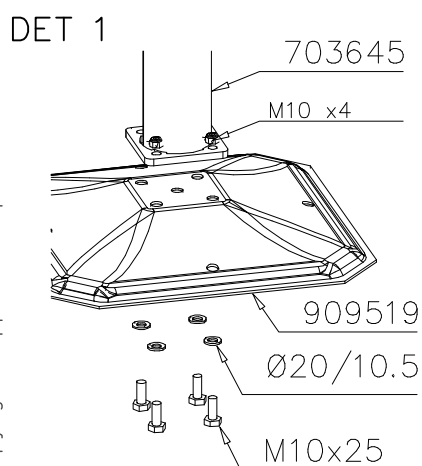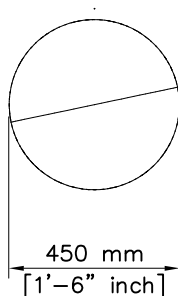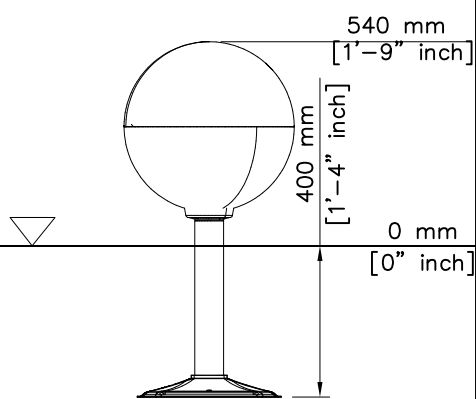


----- Falling Space 9.3 m2 (100 sq ft)
Max Falling Height 540 mm (1'-9" in)

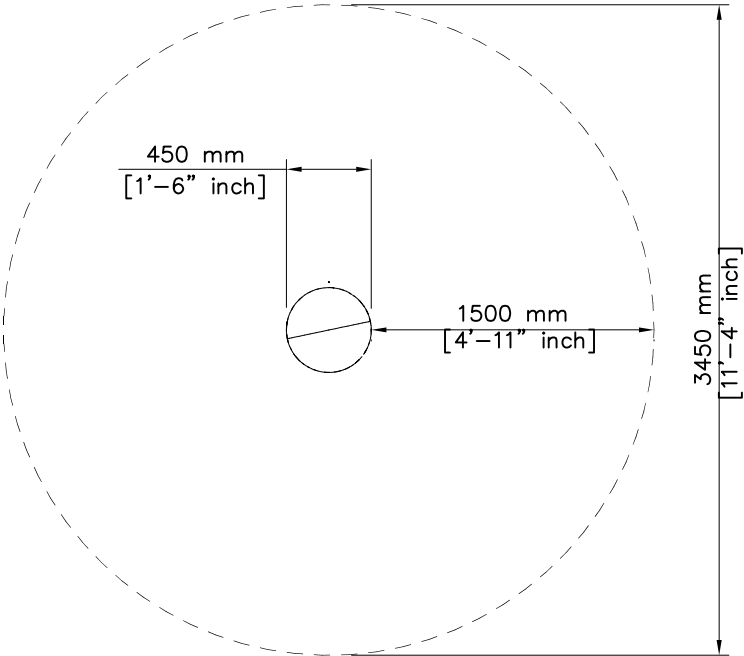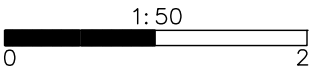





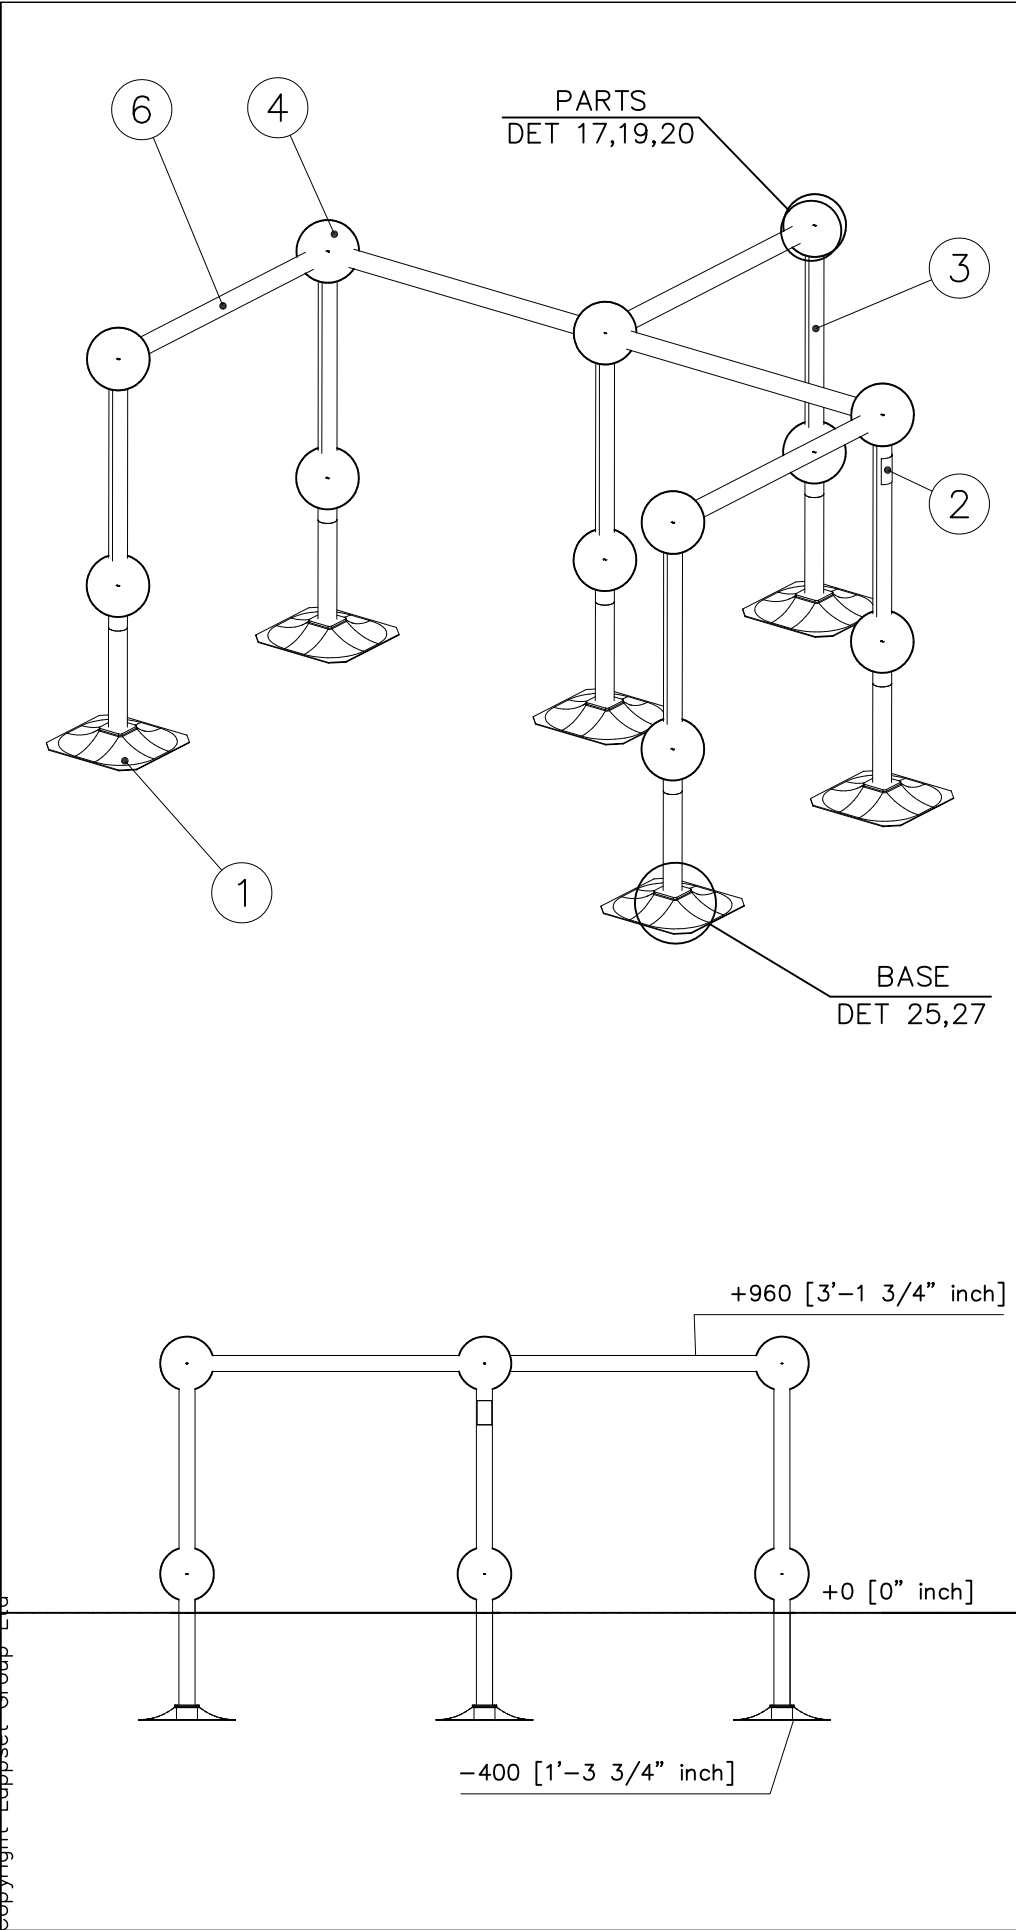





① 701985	PCS	② 702341	PCS
	6		1
		LAPPSET Group Ltd Hauptstr. 1 82008 München Germany Tel: +49 (0) 89 30 90 10 Fax: +49 (0) 89 30 90 11 E-Mail: info@lappset.com Web: www.lappset.com	
		90x50	
③ 902022	PCS	④ 902134	PCS
	6		12
L 710			
⑤ 902157	PCS	⑥ 902424	PCS
	44		5
60x60x2		L 1034	
	PCS		PCS
	PCS		PCS
	PCS		PCS
	PCS		PCS

EN/AS Impact Area 21.9 m² (235.7 sq ft)
Falling Space Area 21.9 m² (235.7 sq ft)
Max Falling Height 960 mm (3' - 1 3/4" in)


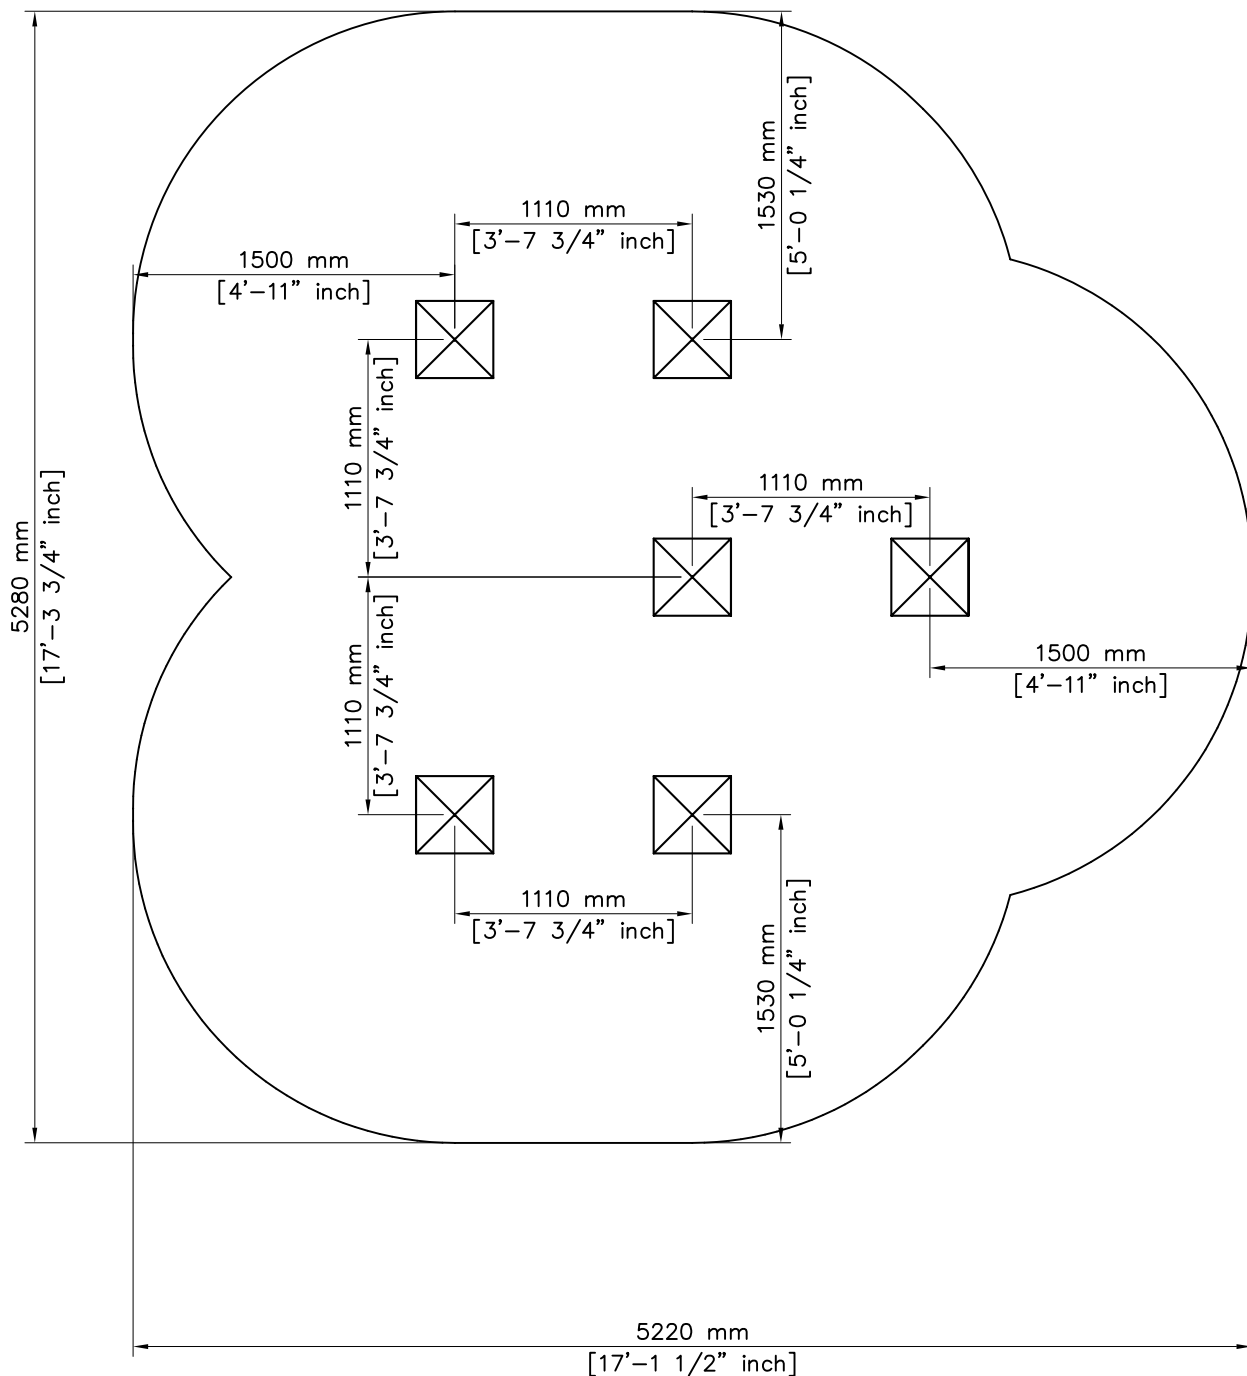


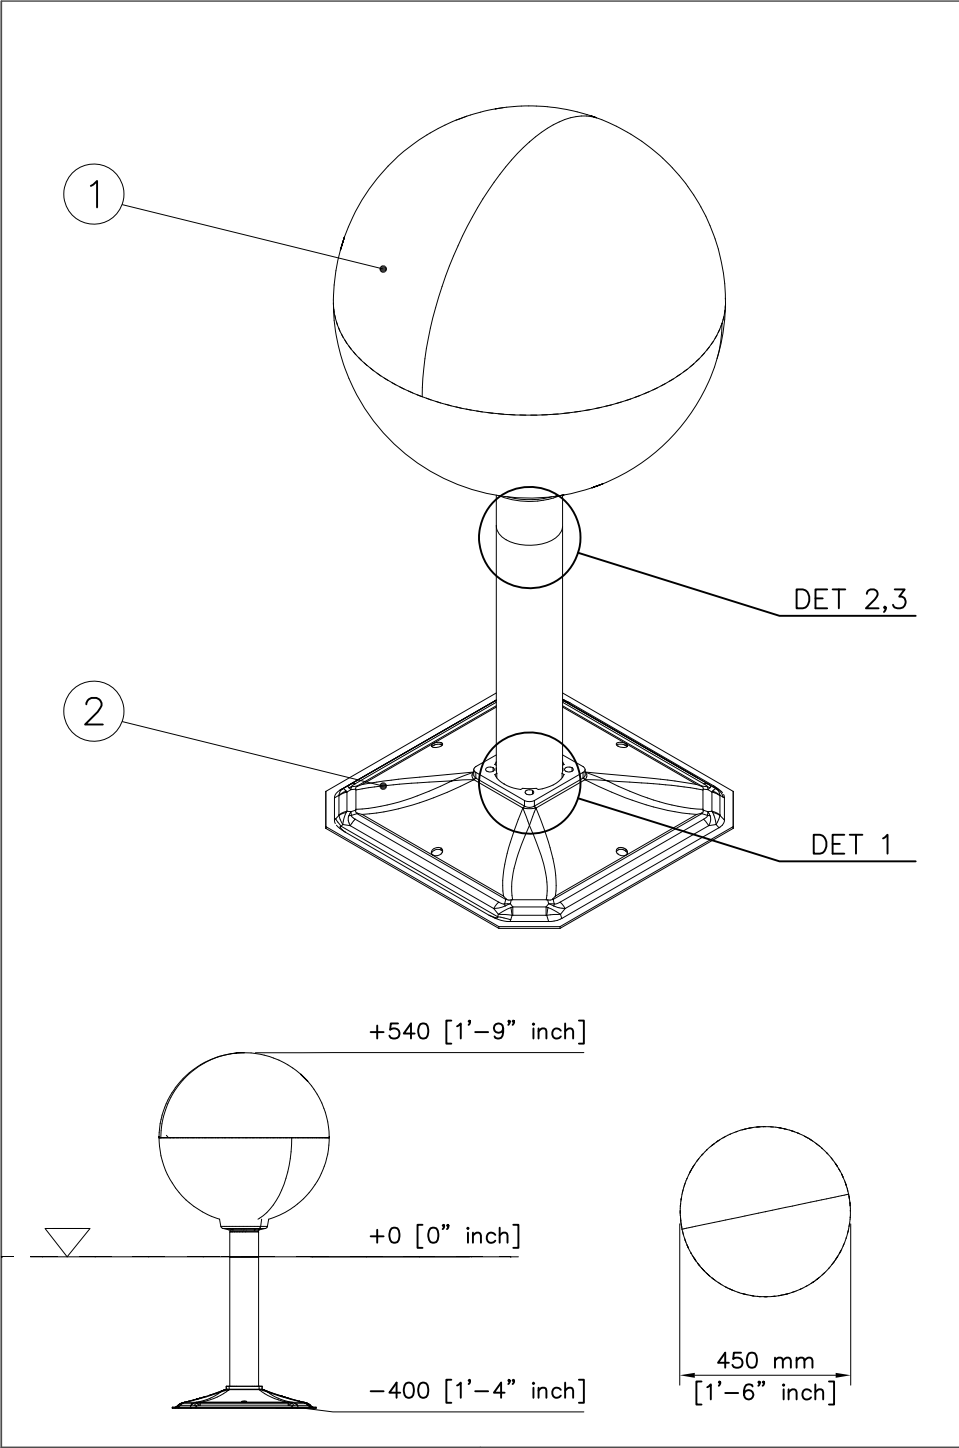

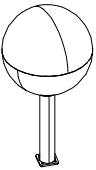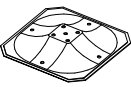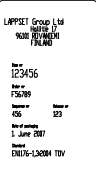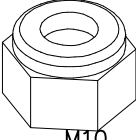① 703645	PCS	② 909519	PCS
	1		1
		380x380	
③ 909638	PCS	④ 909639	PCS
	4		4
Ø20/10.5		M10x25	
⑤ 702341	PCS	⑥ 909637	PCS
	1		4
		M10	
	PCS		PCS
	PCS		PCS
	PCS		PCS

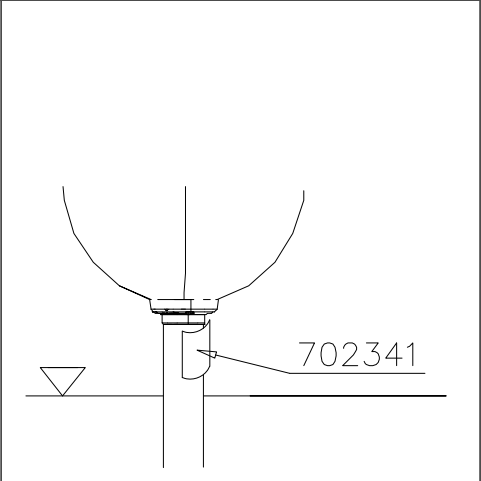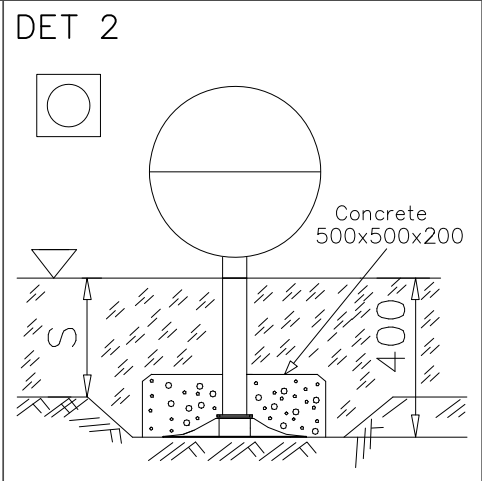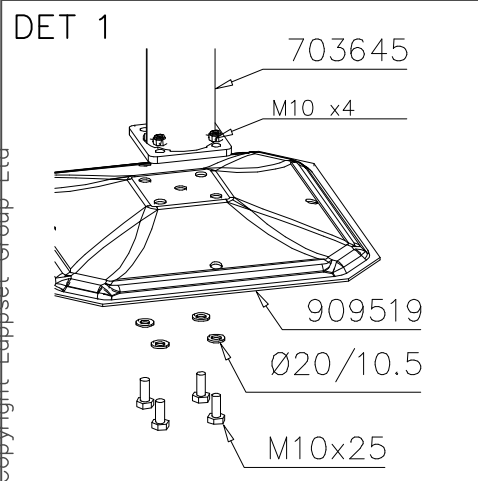

Falling Space 9.3 m2 (100 sq ft)
Max Falling Height 540 mm (1'-9" in)

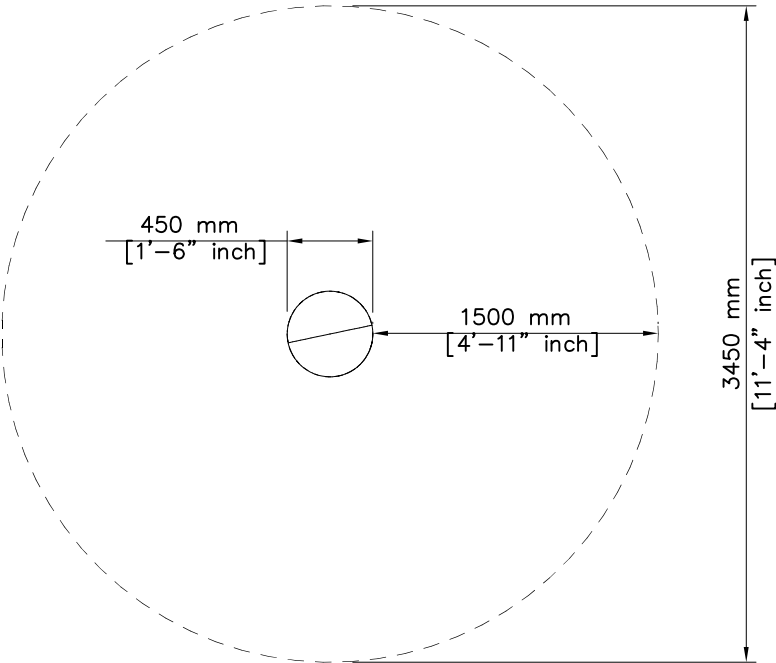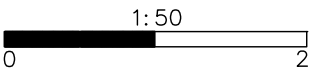








		① 702341 90x50	PCS 1	② 704599 90x50	PCS 1
		③ 902134 	PCS 2	④ 902157 60x60x2	PCS 8
		⑤ 902424 L 1034	PCS 1	⑥ 904130 L 2148	PCS 2
		⑦ 902124 150x50x50	PCS 12	⑧ 980161 M10	PCS 12
		⑨ 902232 M10x55	PCS 6	⑩ 902233 M10x30	PCS 6
		⑪ 704829 15x913x993	PCS 1	⑬ 909855 M8x35	PCS 8
		⑭ 909256 Ø16/8.4x1.6	PCS 8	⑮ 909633 M8	PCS 8
		⑯ 909873 M8x40	PCS 8	704855-704866 NOT INCLUDED 8x560x640	PCS 1


LAPPSET
PARKOUR

220590



DATE: 24.5.2018

2(2)

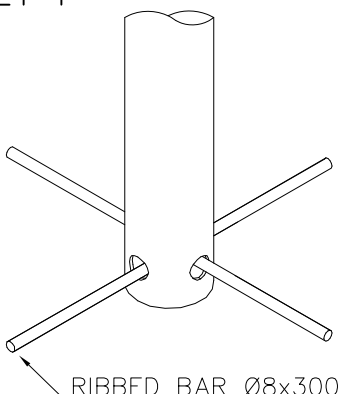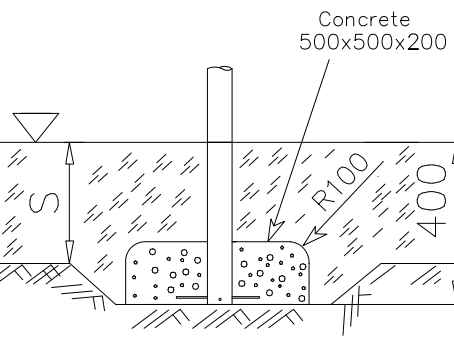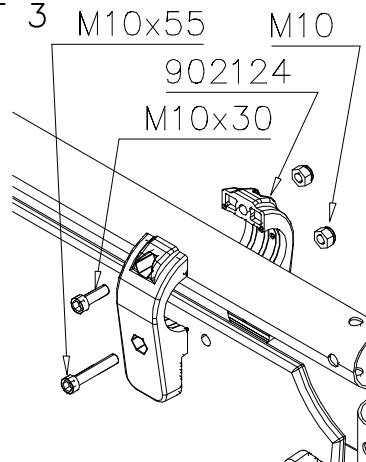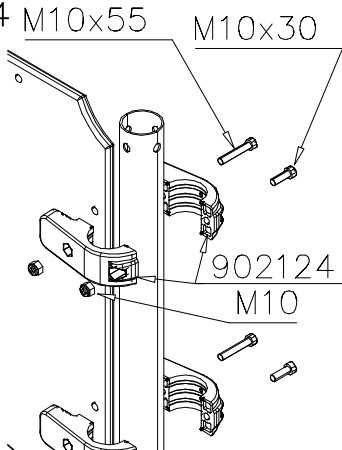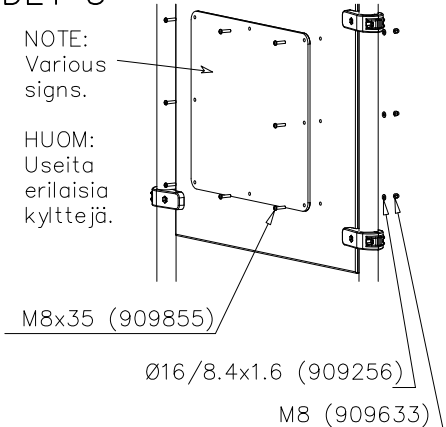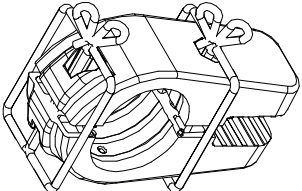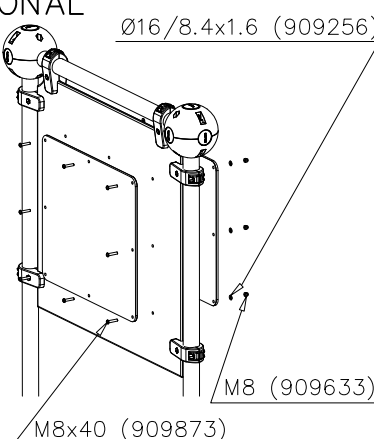
DET 1  RIBBED BAR Ø8x300	DET 2  Concrete 500x500x200	DET 3  M10x55 M10 902124 M10x30
DET 4  M10x55 M10x30 902124 M10	DET 5  NOTE: Various signs. HUOM: Useita erilaisia kylttejä. M8x35 (909855) Ø16/8.4x1.6 (909256) M8 (909633)	 NOTE: Use a wire marked pairs of the same junction. Huom! Käytä langalla merkittyä paria samassa liitoksessa.
OPTIONAL  Ø16/8.4x1.6 (909256) M8 (909633) M8x40 (909873)		


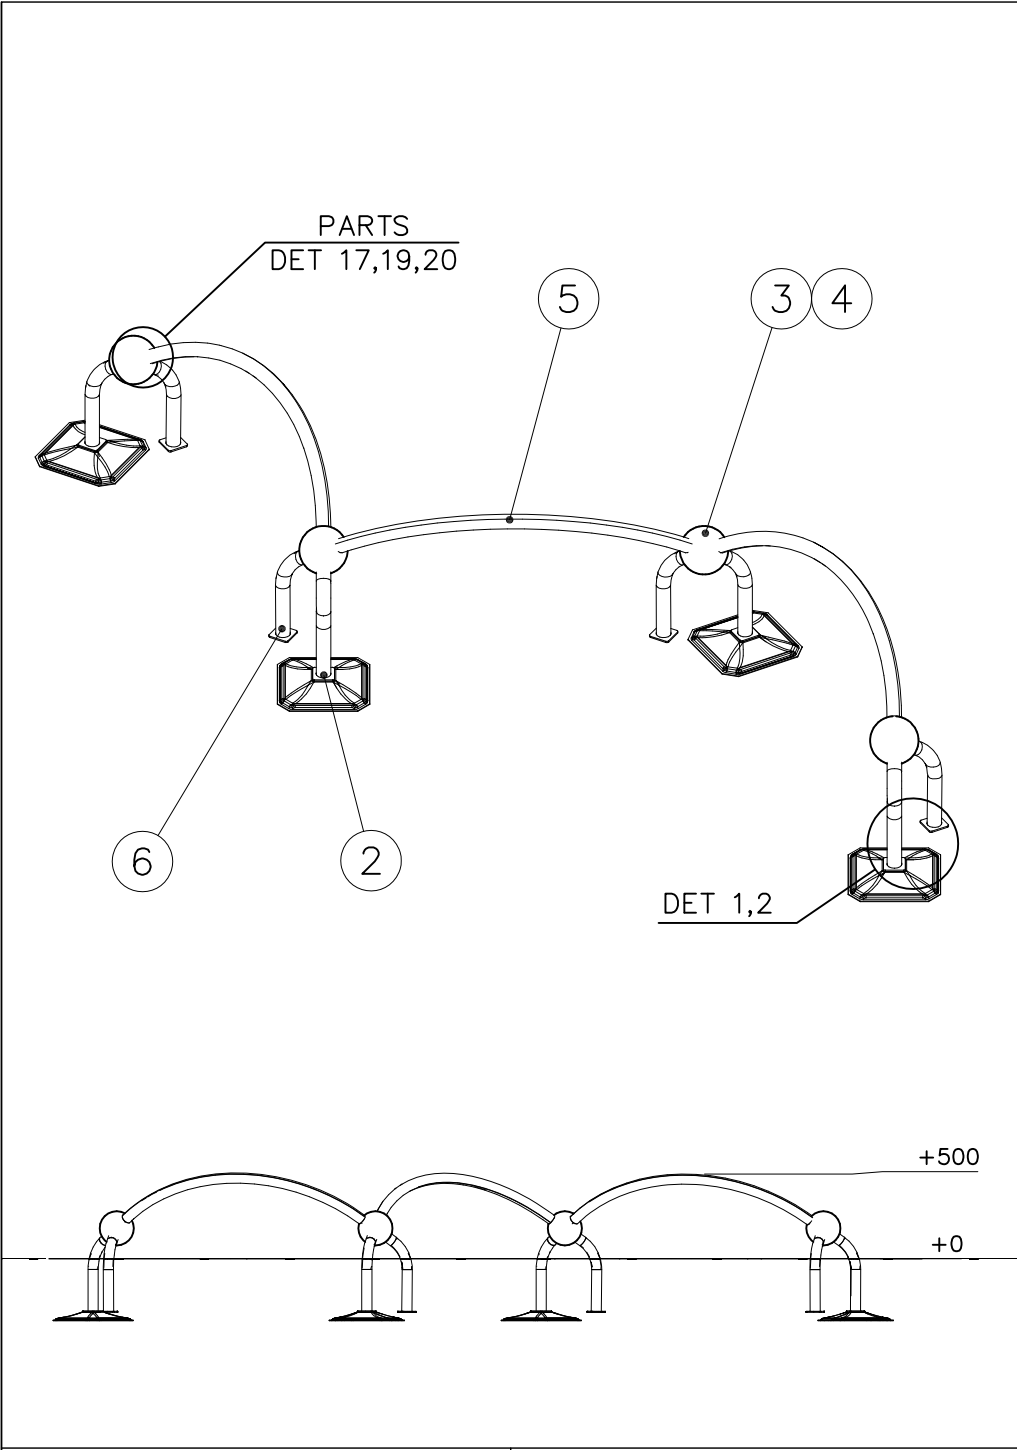


① 702341	PCS	② 703638	PCS
	1		4
90x50			
③ 902134	PCS	④ 904747	PCS
	4		10
		60x60x2	
⑤ 902418	PCS	⑥ 904146	PCS
	3		4
	PCS		PCS
	PCS		PCS
	PCS		PCS
	PCS		PCS

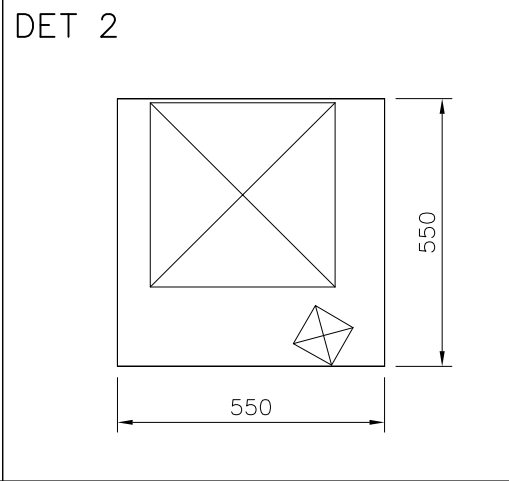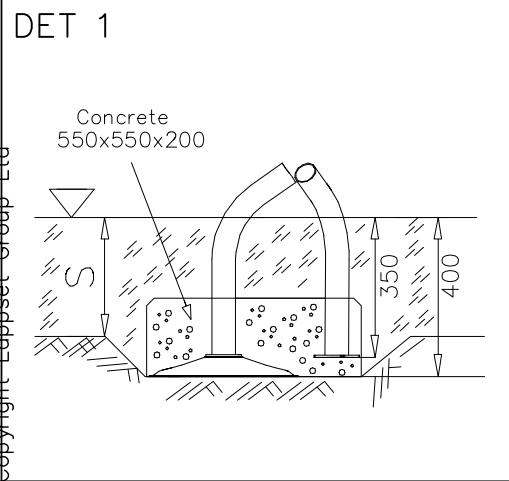






----- Falling Space 21.3 m²
Max Falling Height 500 mm
Grid size = 500 mm.


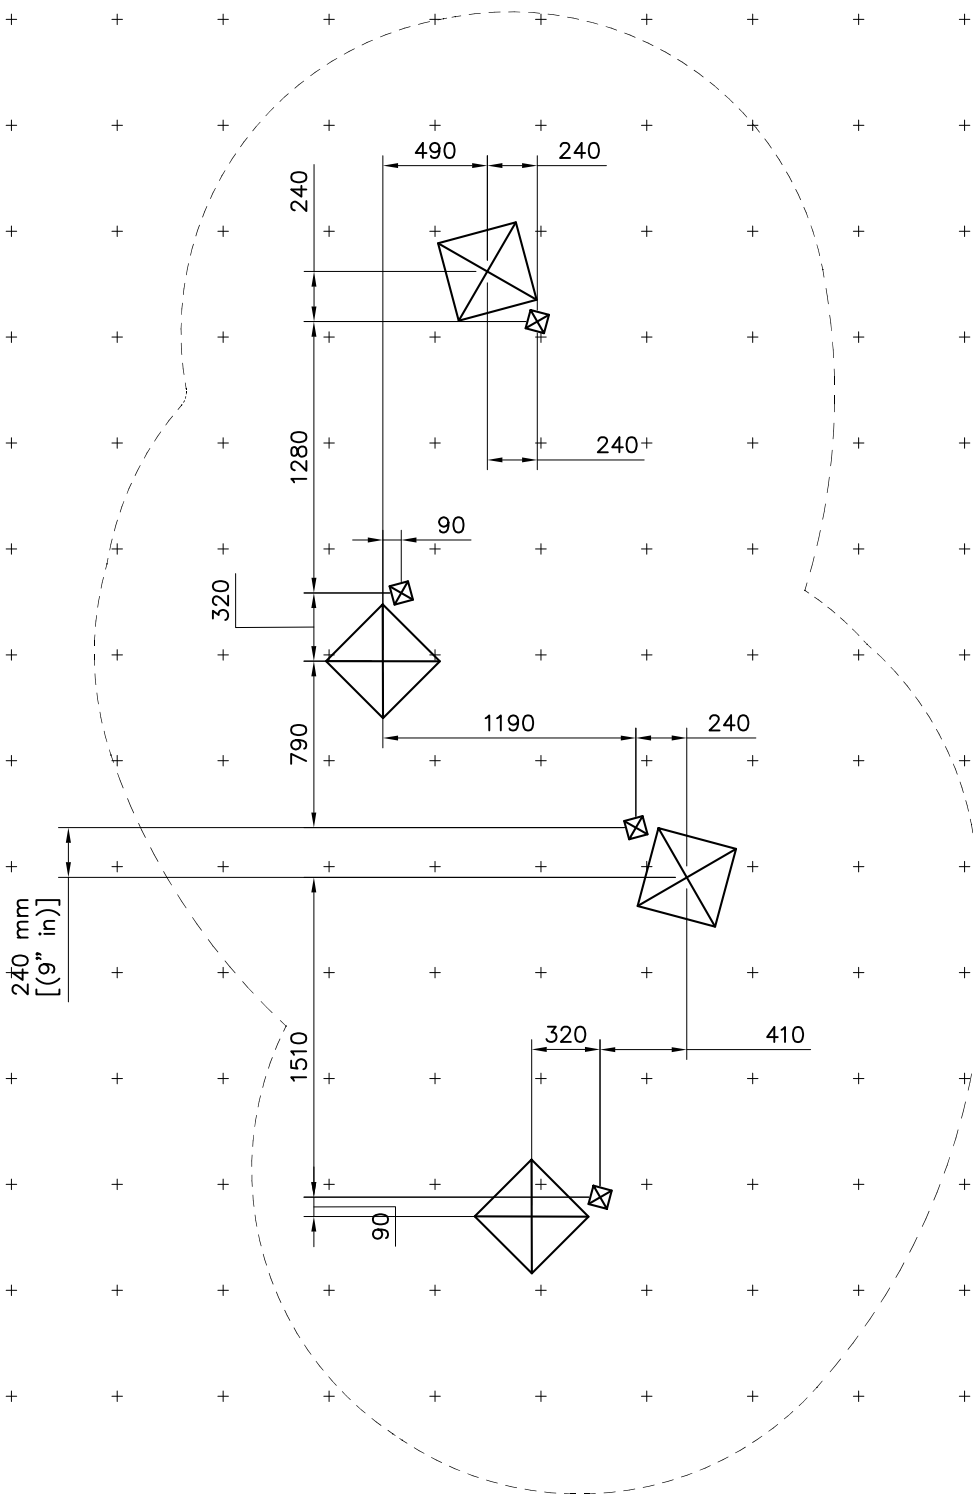


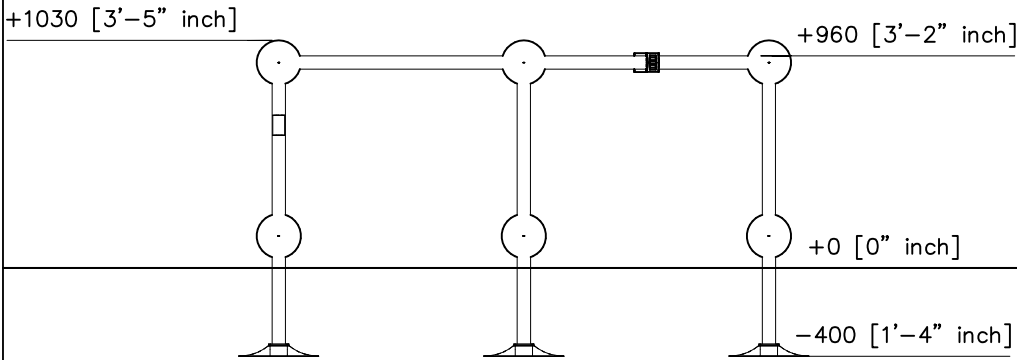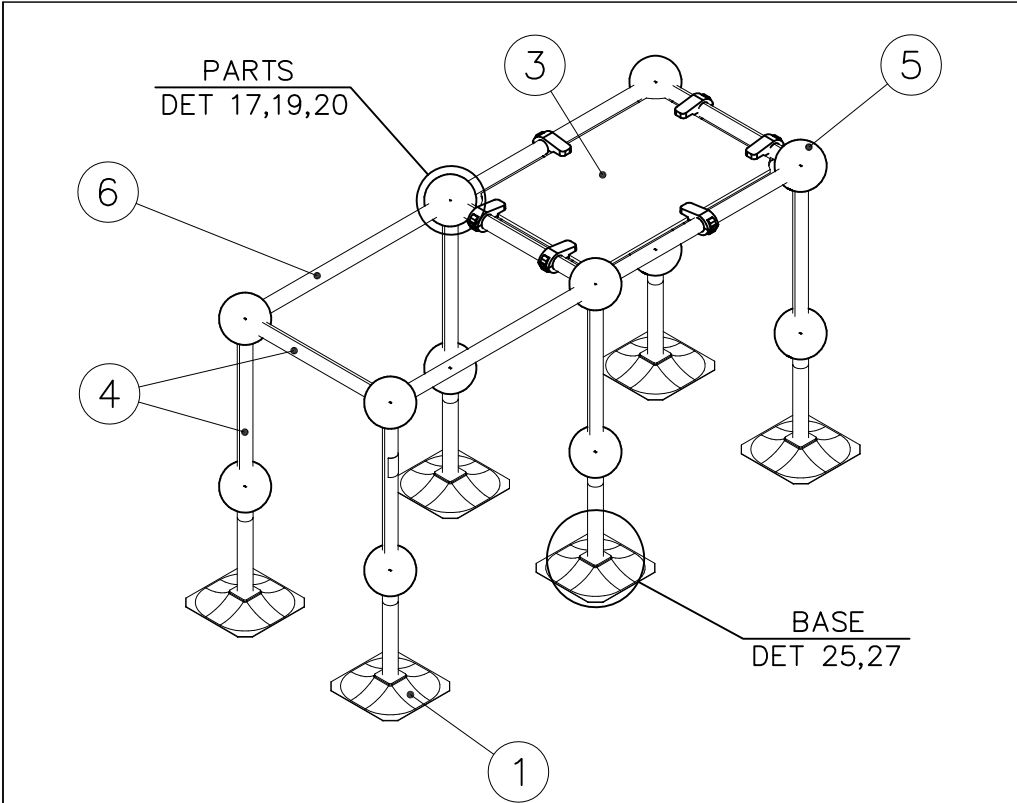


EN/AS Impact Area 18.2 m2 (196 sq ft)
Falling Space Area 18.2 m2 (196 sq ft)
Max Falling Height 960 mm (3'-2" in)


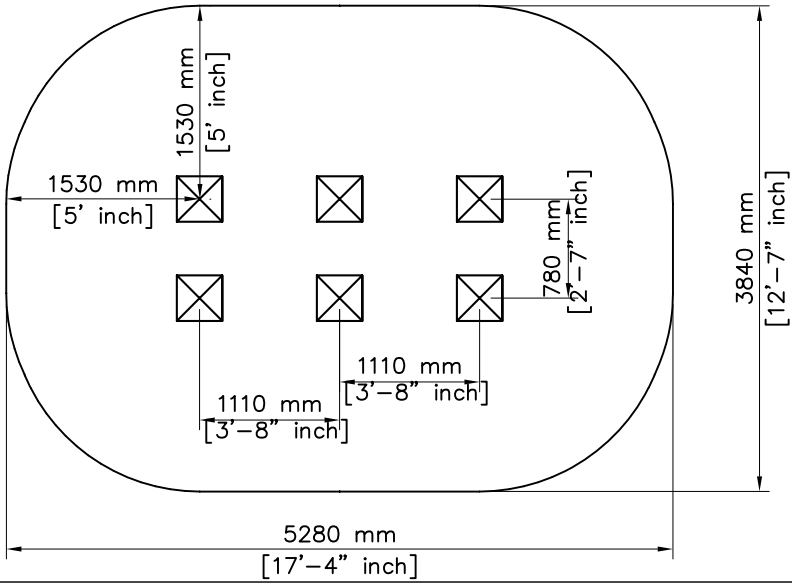


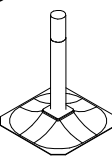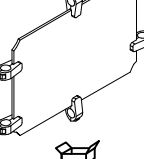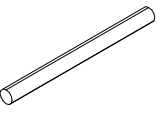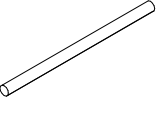① 701985	PCS	② 702341	PCS
	6		1
		90x50	
③ 703486	PCS	④ 902022	PCS
	1		9
		L 710	
⑤ 902134	PCS	⑥ 902424	PCS
	12		4
		L 1034	
⑦ 904747	PCS		PCS
	40		
60x60x2			
	PCS		PCS
	PCS		PCS
	PCS		PCS
	PCS		PCS

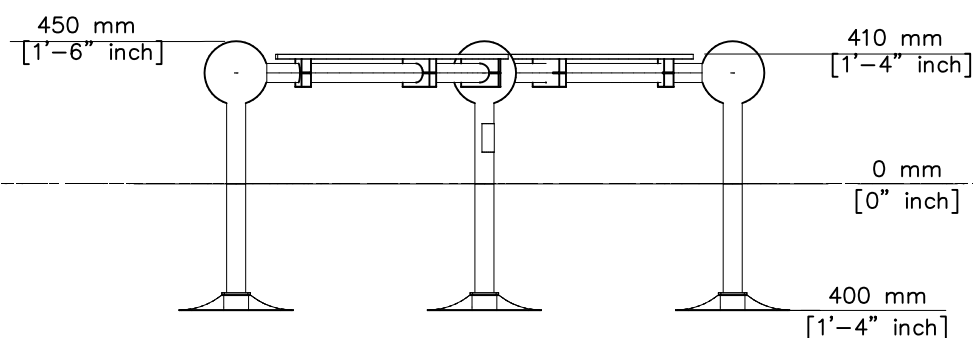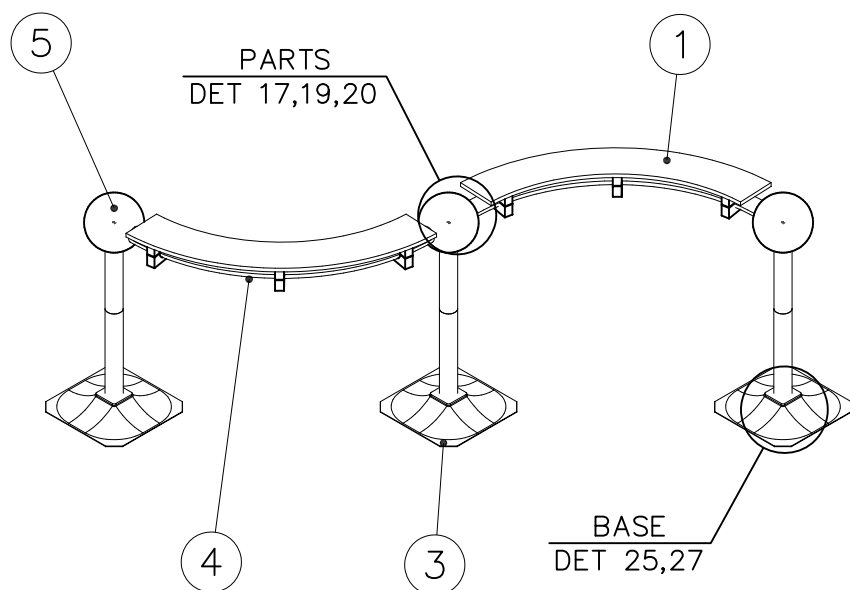


— — — Falling Space 14.9 m2 (161.4 sq ft)
Max Falling Height 410 mm (1'-4" in)

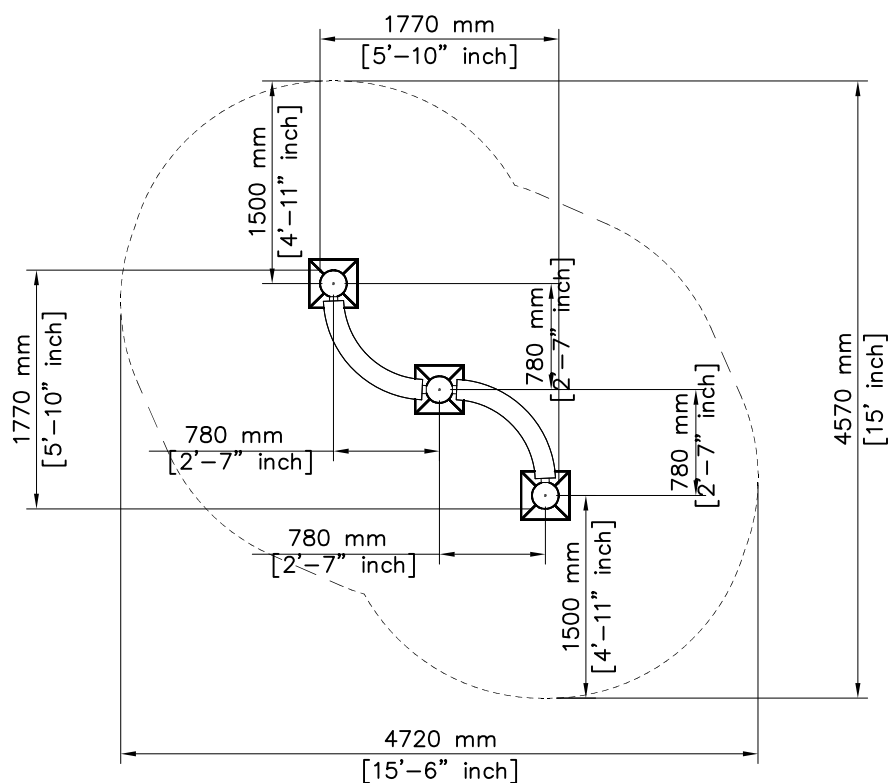

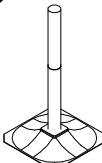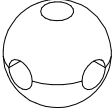
	①	702252	PCS	②	702341	PCS
			2			1
				90x50		
	③	703460	PCS	④	901941	PCS
			3			2
						
	⑤	902134	PCS	⑥	902157	PCS
			3			11
				60x60x2		
			PCS			PCS
			PCS			PCS
			PCS			PCS
			PCS			PCS

DATE: 18.8.2011

Syväperustus

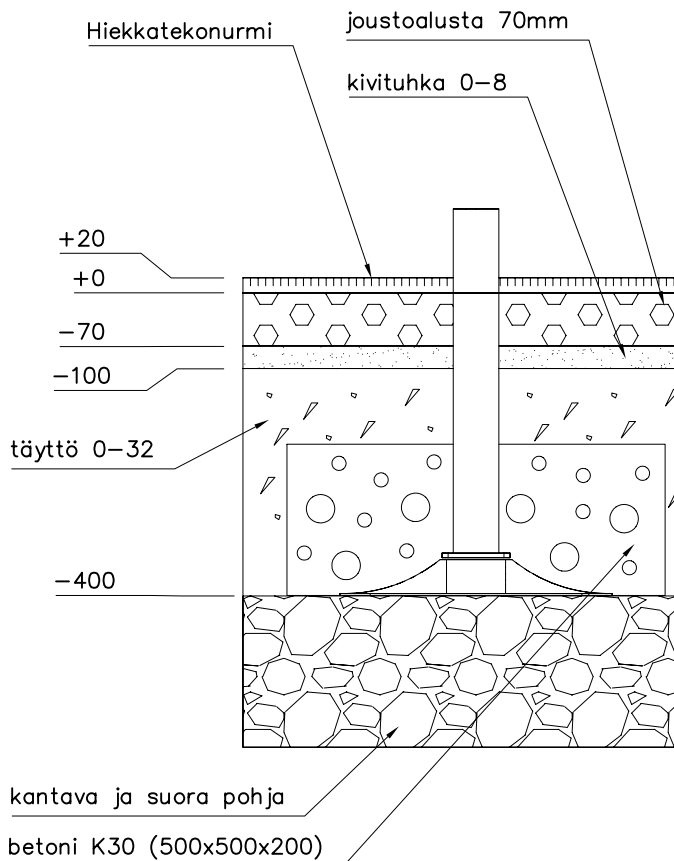

Pintaperustus

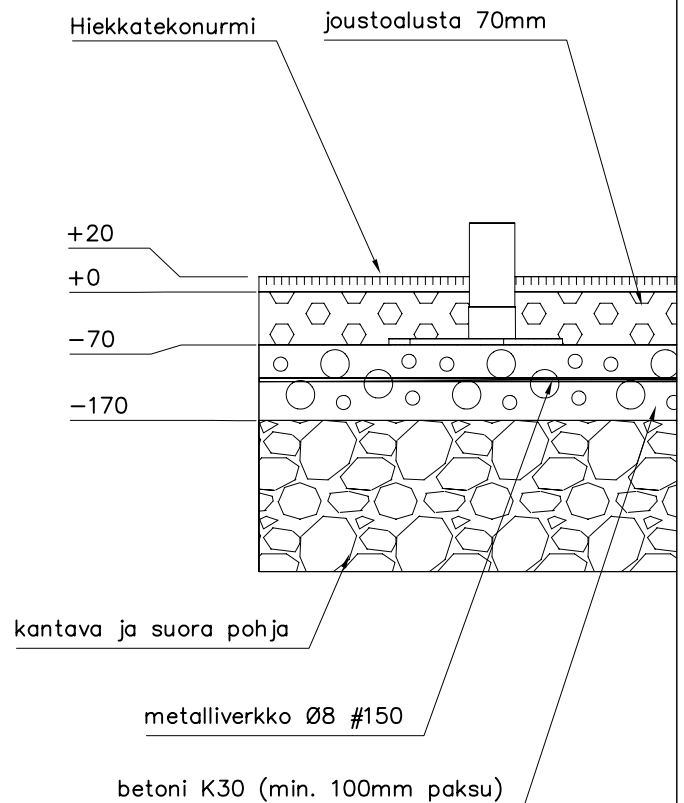


Syväperustus

1. Kaivetaan 400mm syvä kaivanto pinnan korosta. Jotkin välineet tarvitsevat syvemmän kaivannon (katso tuotteiden asennusohjeet).
Huom! Kantava ja suora perustusten pohja.
2. Asennetaan välineet.
3. Valetaan betonit. Jotkin välineet voivat vaatia isomman valun, katso yksittäisten tuotteiden asennusohjeet.
4. Täytetään 0-32 oikeaan korkoon.
5. Tiivistetään täyttö.
6. Täytetään kivituhkalla (0-8) n.30mm kerros jonka jälkeen tasoitetaan ja tiivistetään hyvin.(+/-10mm/4m oikolauta)
7. Tämän jälkeen asennetaan nurmi (katso asennusohje).

Pintaperustus

1. Kaivetaan 170mm syvä kaivanto pinnan korosta.
Huom! Kantava ja suora perustusten pohja.
2. Valetaan betonilaatta (min. 100mm paksu). Koko riippuu kentän koosta (S,M,L).
3. Asennetaan välineet.
4. Asennetaan joustopalat ohjeen mukaisesti (katso asennusohje).
5. Tämän jälkeen asennetaan nurmi (katso asennusohje).

DATE: 18.8.2011

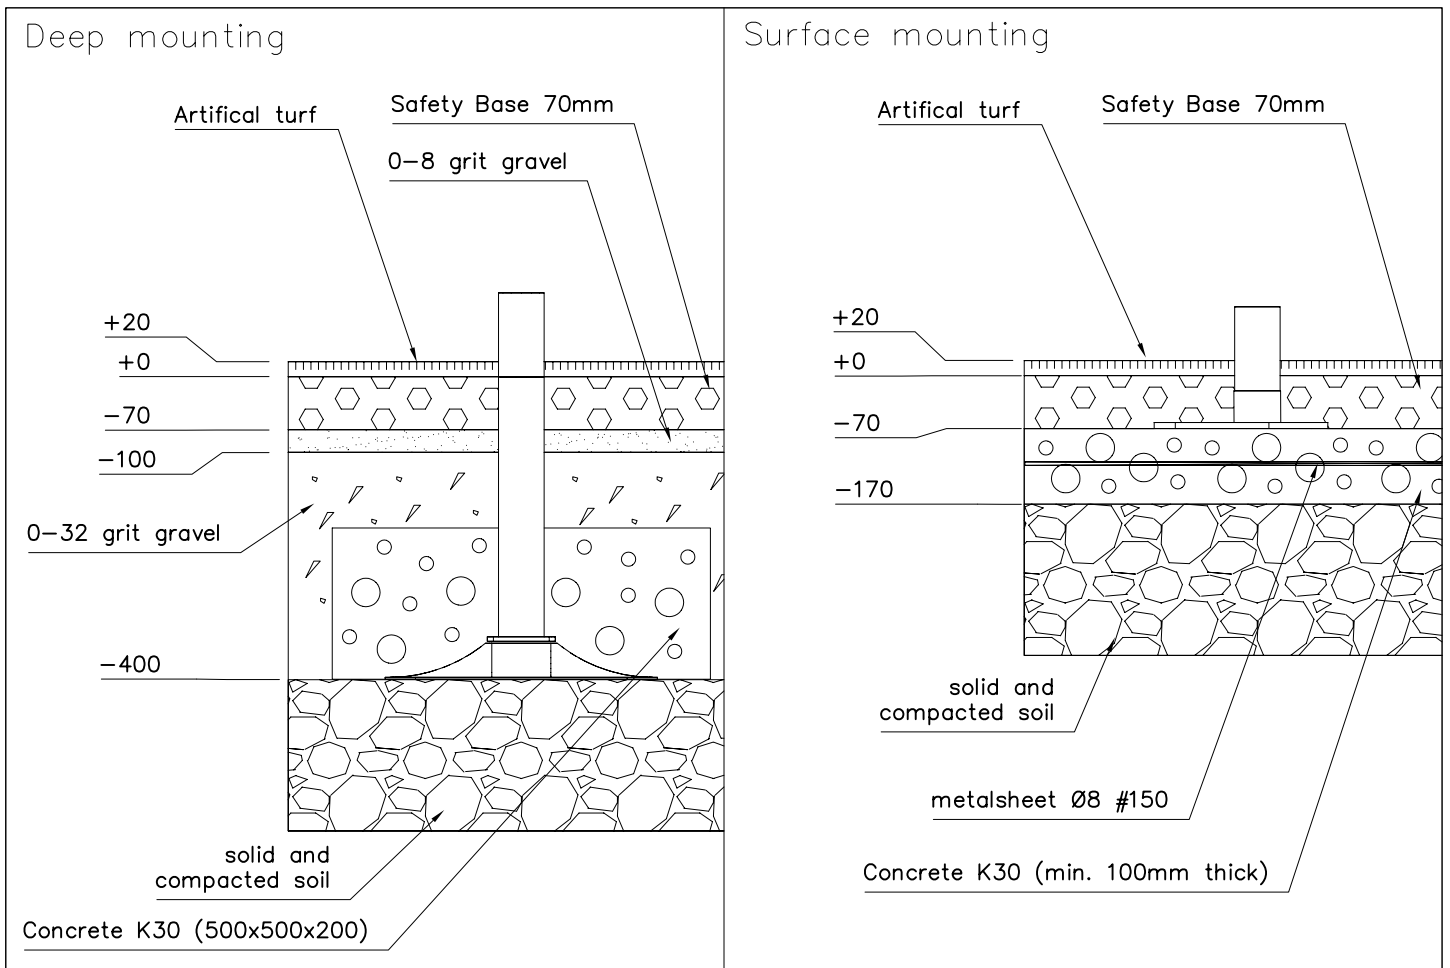

Deep mounting

1. Start by digging 400 mm deep excavation. Some equipment may need more depth, see assembly instructions for individual equipment.
2. Assemble the equipment according to assembly instructions.
3. Make concrete blocks. Some equipment may need bigger block, see assembly instructions.
4. Fill with 0-32 grit to correct level.
5. Compact the layer.
6. Spread 30 mm thick layer using grit 0-8 gravel. Compact and level it thoroughly. (+/-10mm/4m)
7. Assemble the safety base according to assembly instructions.
8. Assemble the turf according to assembly instructions.

NOTE: Also the soil below the starting level (-400) needs to be solid and compact.

Surface mounting

1. Start by digging 170 mm deep excavation.
2. Make concrete plate, see illustration (min. 100mm thick). Size depends on the size of the Parkour field (S,M,L).
3. Assemble the equipment according to assembly instructions.
4. Assemble the safety base according to assembly instructions.
5. Assemble the turf according to assembly instructions.


LAPPSET®

PARKOUR











ASENNUSOHJE
MONTERINGSANSVISNING
INSTALLATION INSTRUCTION
AUFBAUANLEITUNG
NOTICE D'INSTALLATION

DATE: 19.3.2013

220520


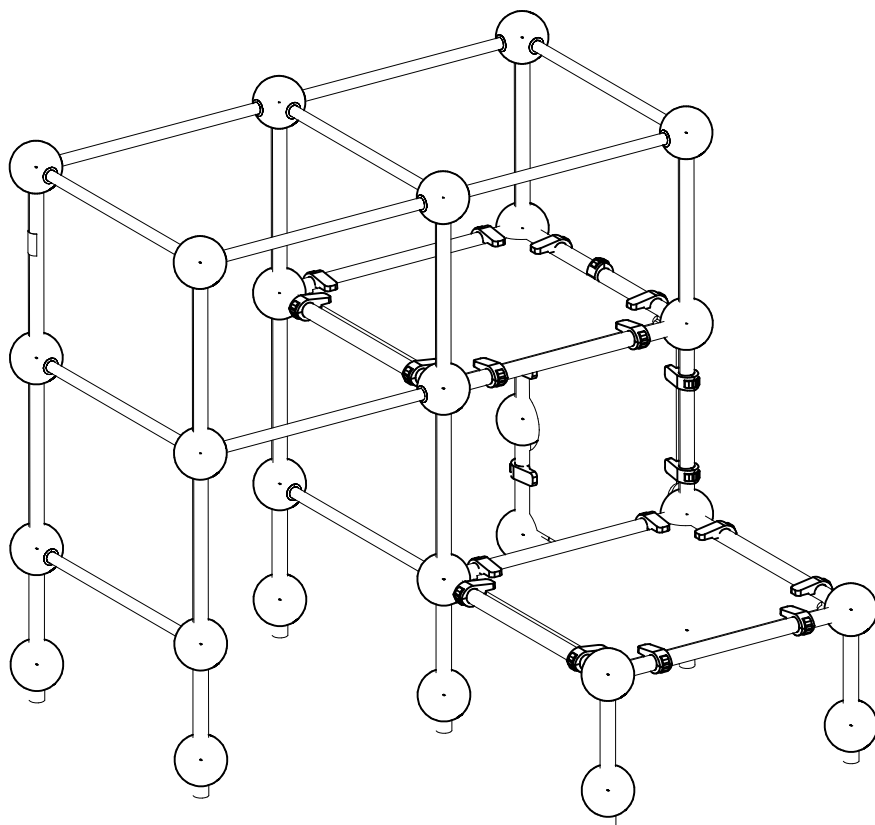


DATE: 19.3.2013

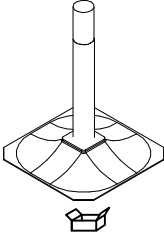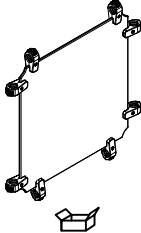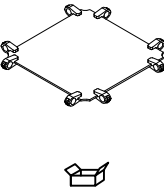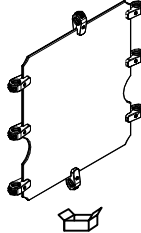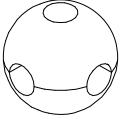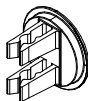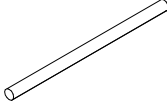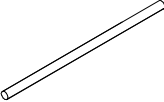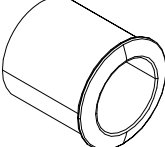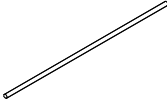701985 	PCS 8	702341  90x50	PCS 1	703456 	PCS 1	703459 	PCS 1	703632 	PCS 1	901991  L 1493	PCS 6
902134 	PCS 28	902157 	PCS 83	902424 	PCS 9	904015 	PCS 7	904100 	PCS 22	904102 	PCS 2
904132 	PCS 8		PCS		PCS		PCS		PCS		PCS
	PCS		PCS		PCS		PCS		PCS		PCS
	PCS		PCS		PCS		PCS		PCS		PCS
	PCS		PCS		PCS		PCS		PCS		PCS
	PCS		PCS		PCS		PCS		PCS		PCS
	PCS		PCS		PCS		PCS		PCS		PCS



EN Impact Area 30.4 m2 (327 sq ft)



Grid size = 1000 mm (40" in)

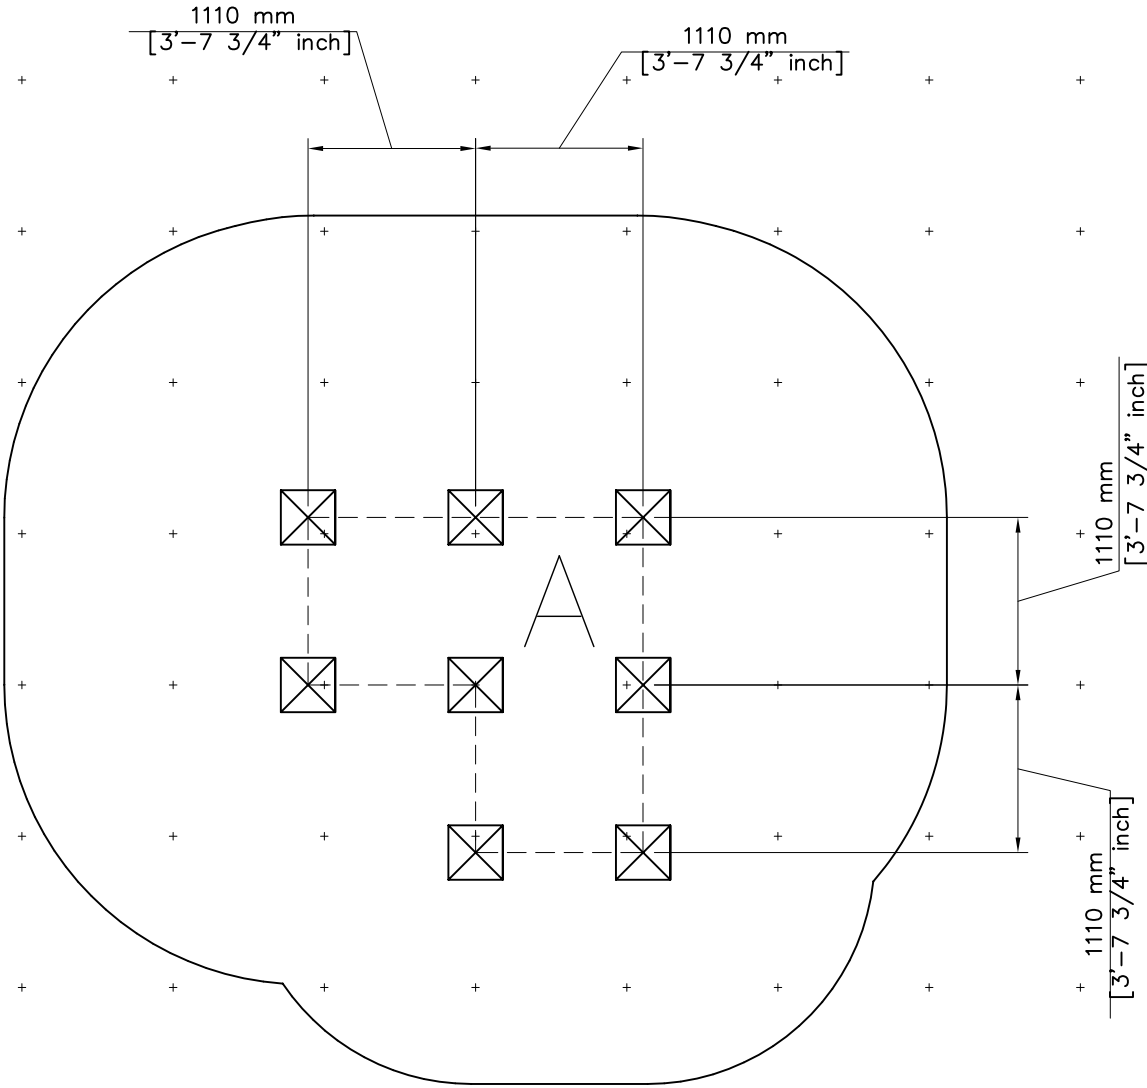
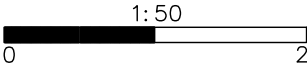




EN Impact Area 30.4 m² (327 sq ft)

Max Falling Height 2210 mm (7'-3" in)

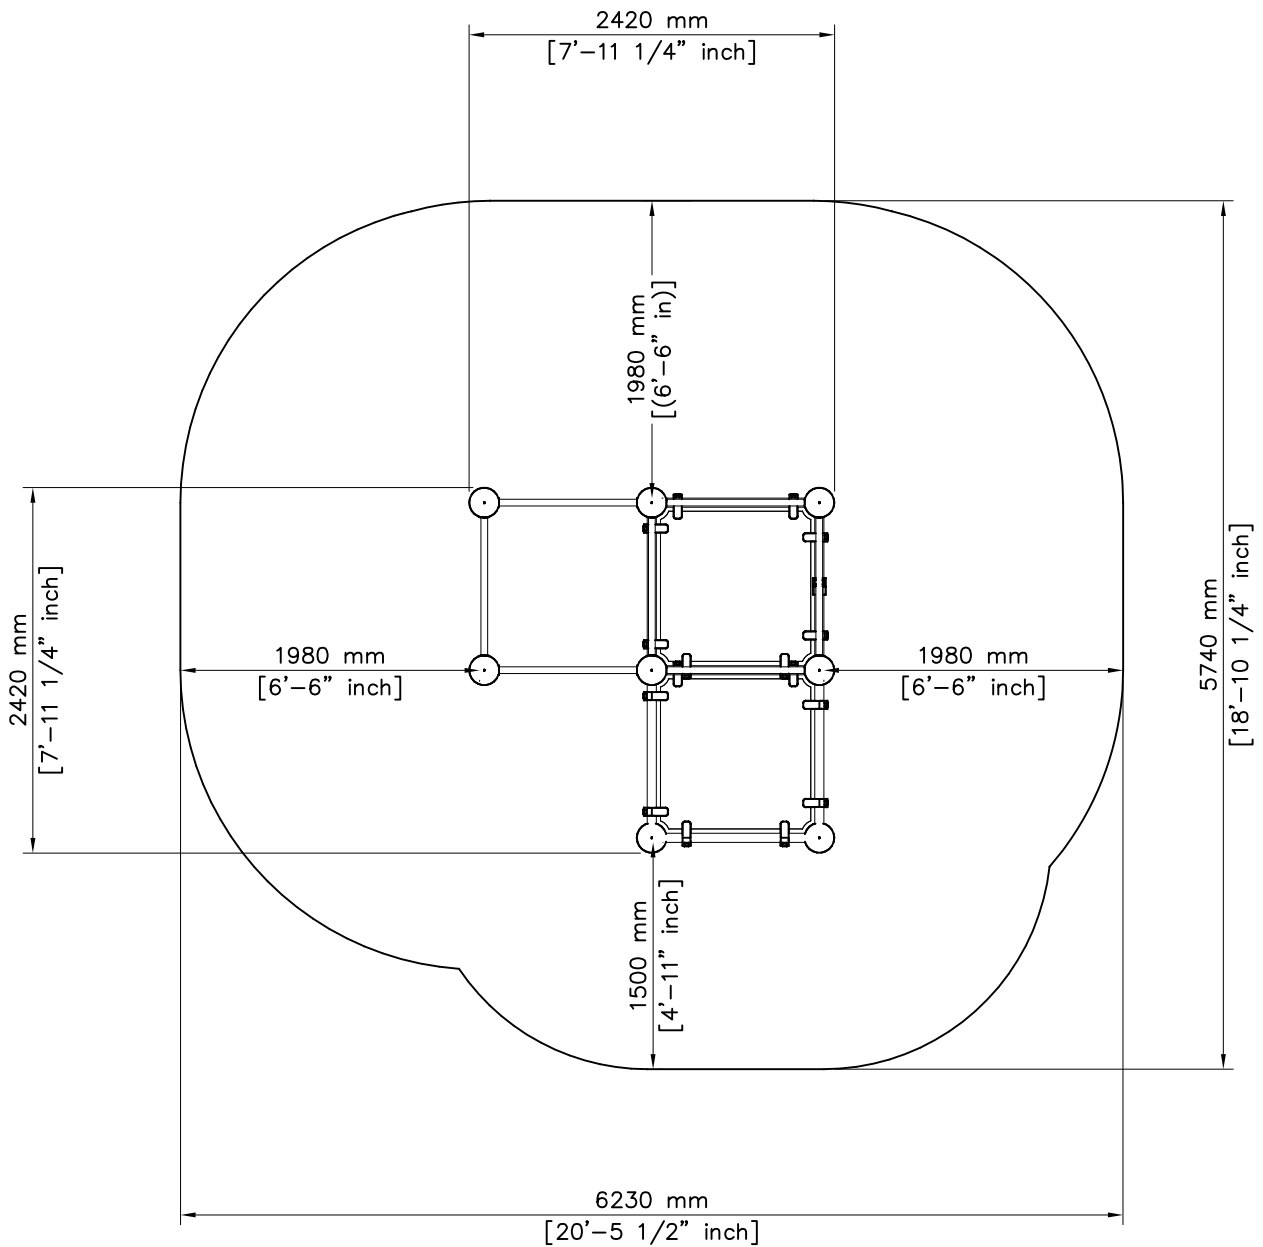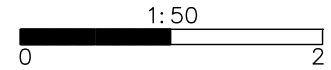

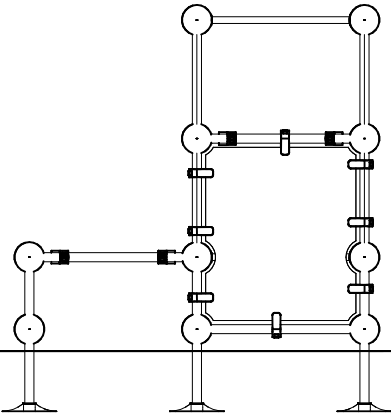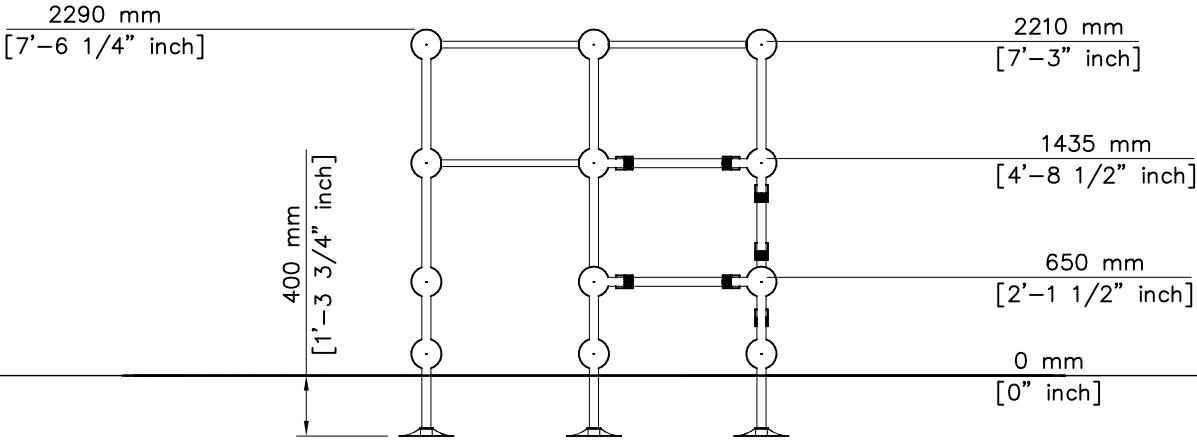

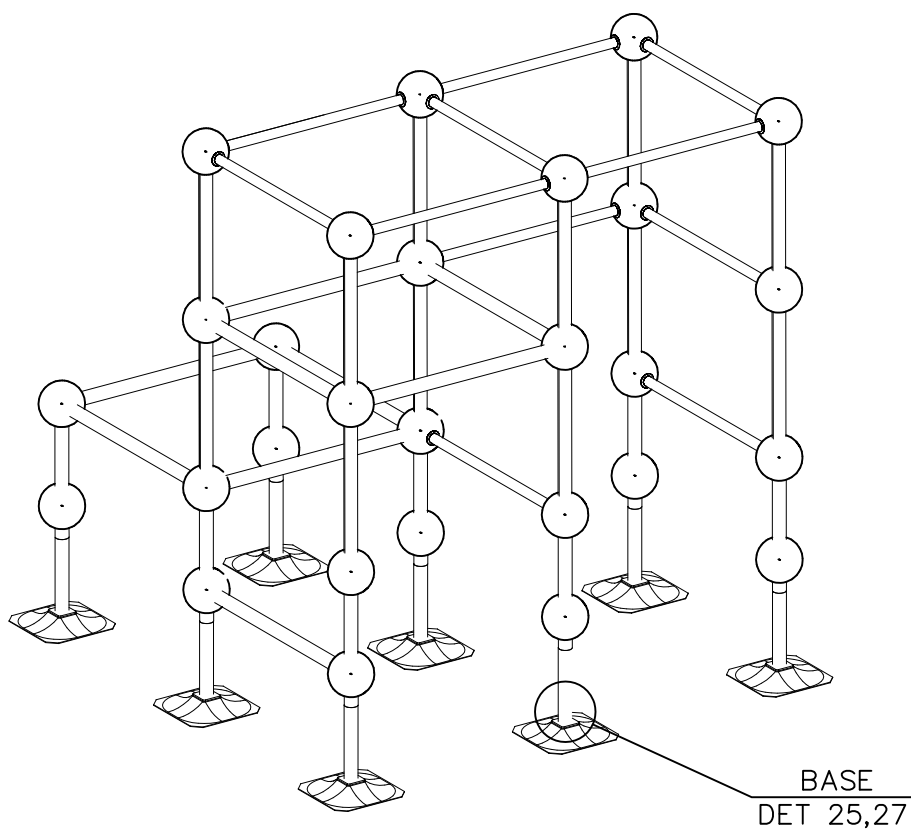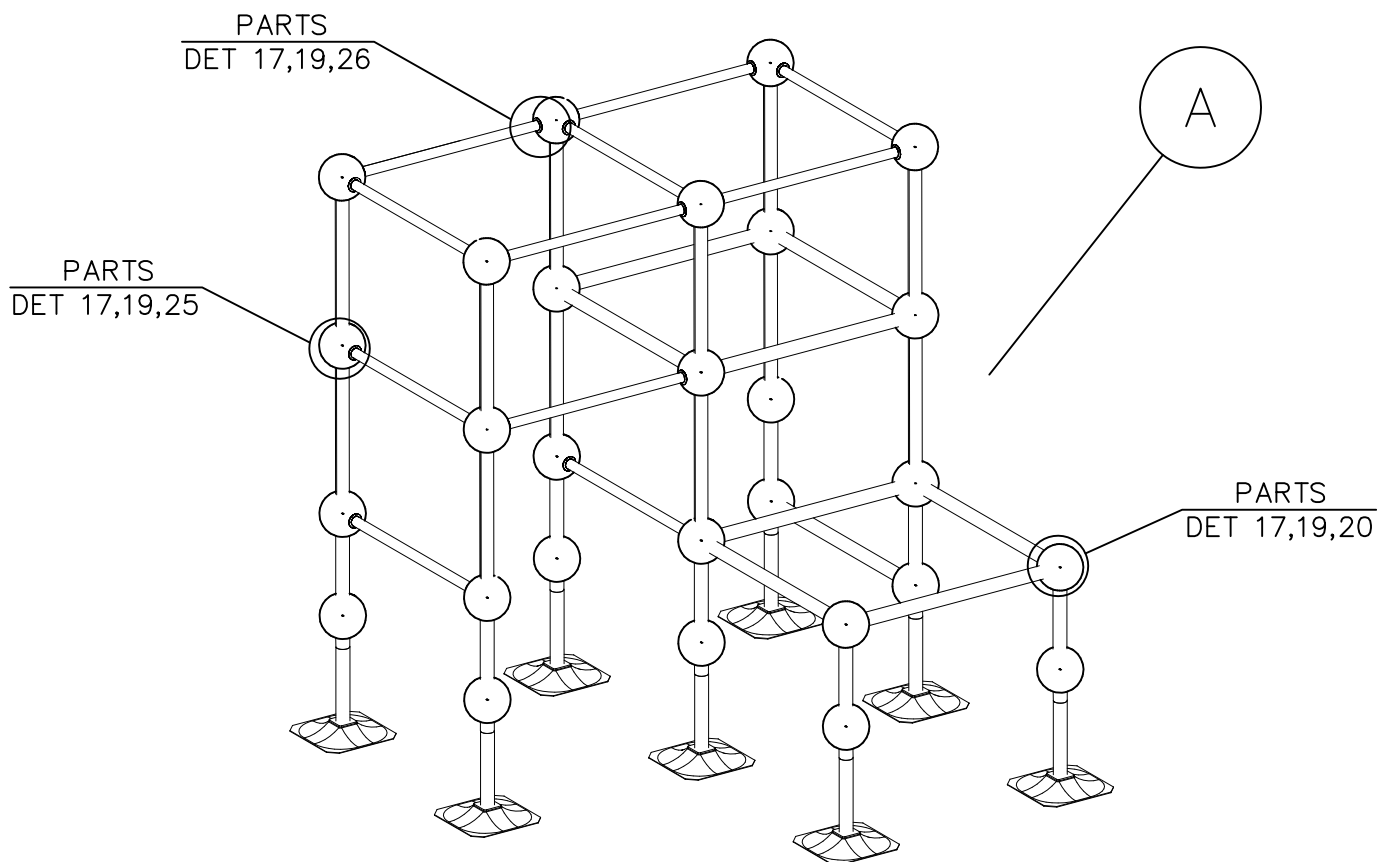


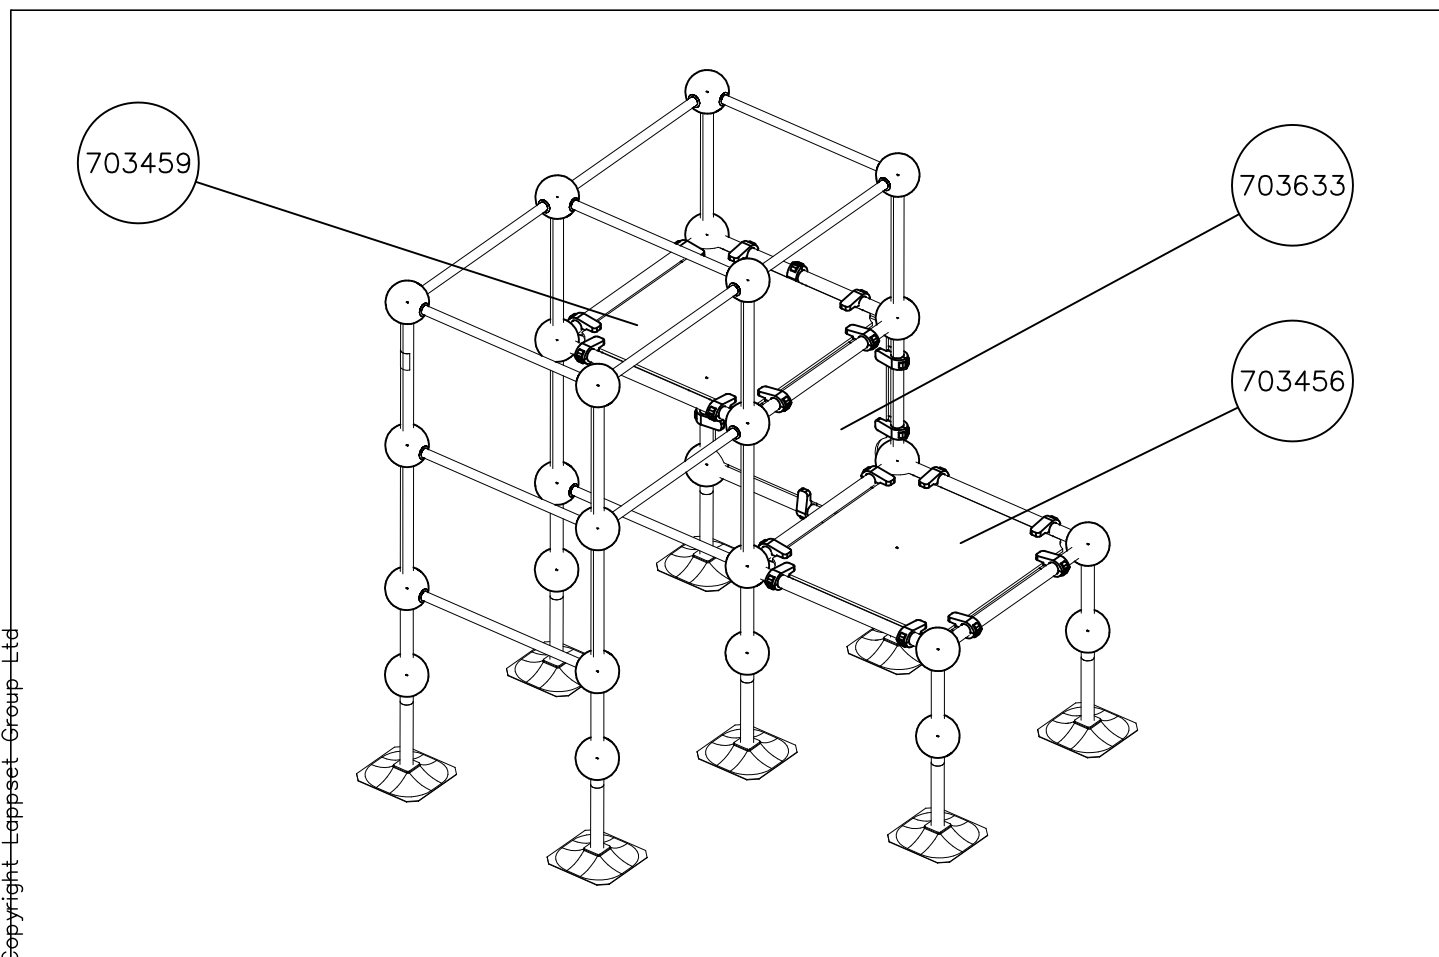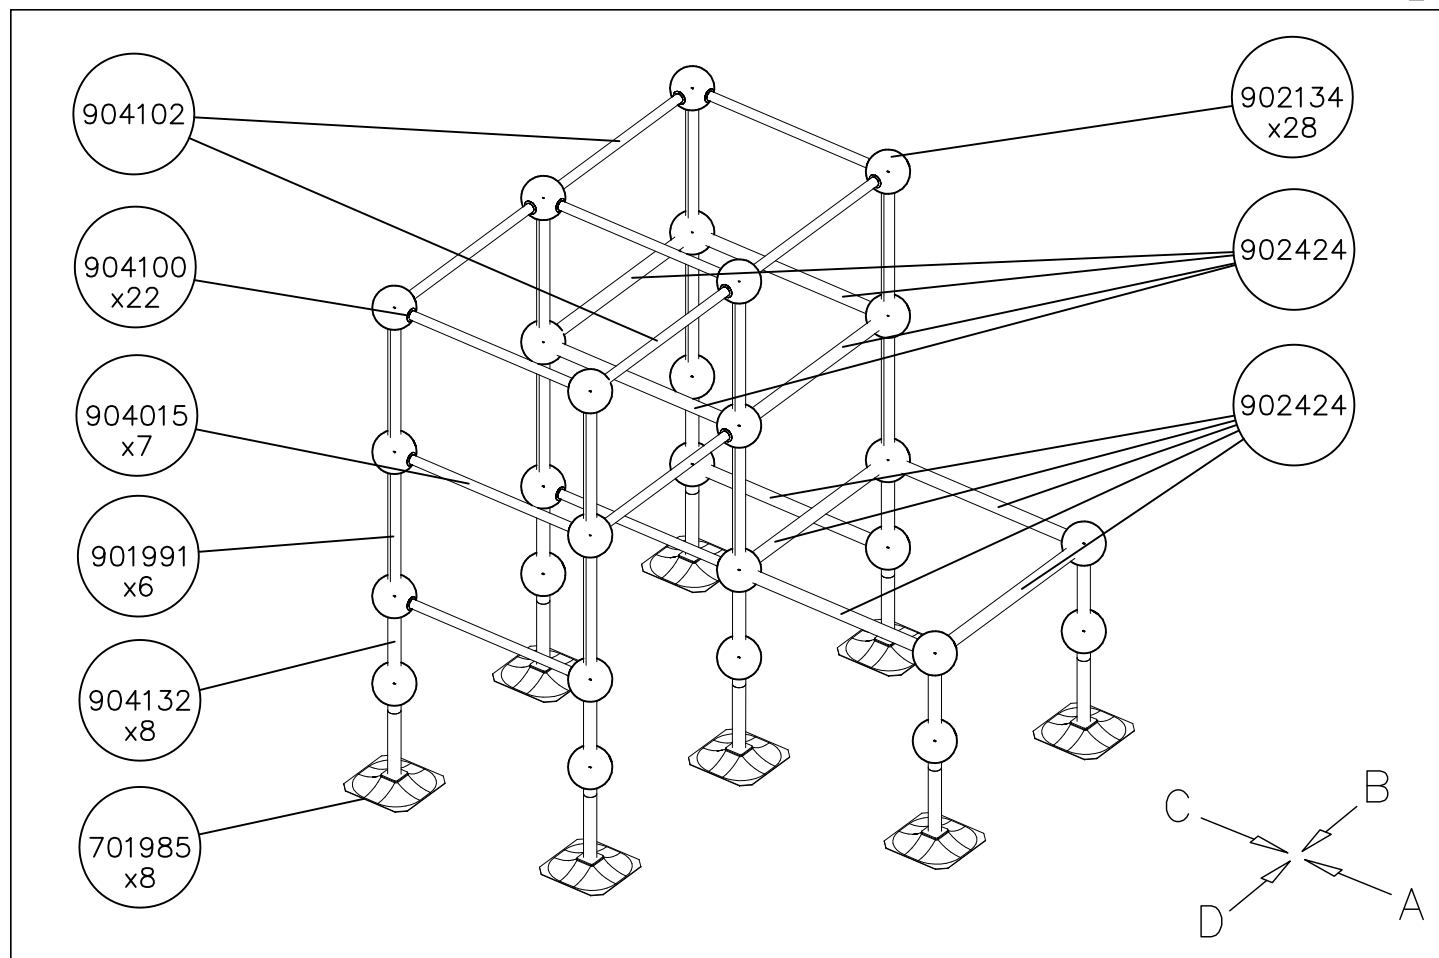


DATE: 19.3.2013

1: 50


A

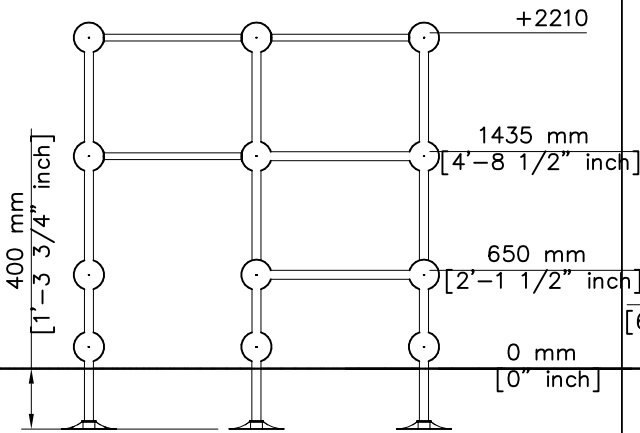


B

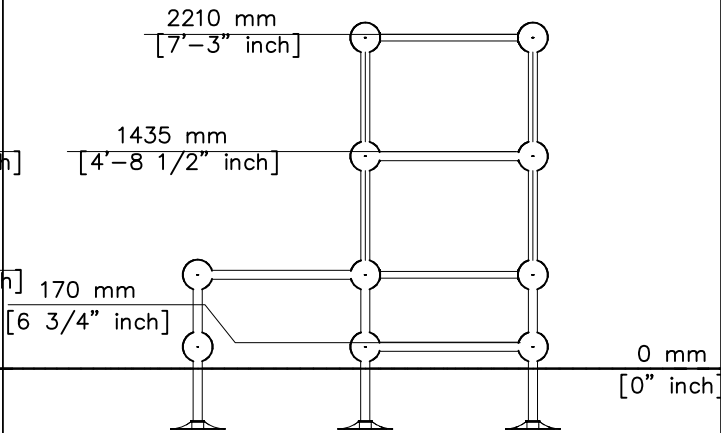


C

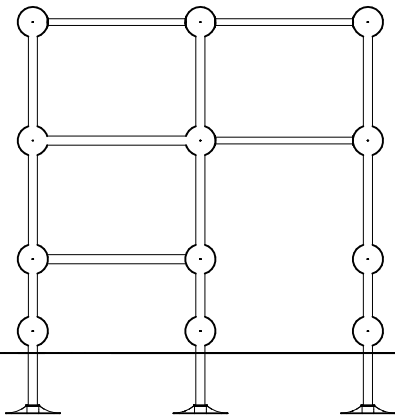


D

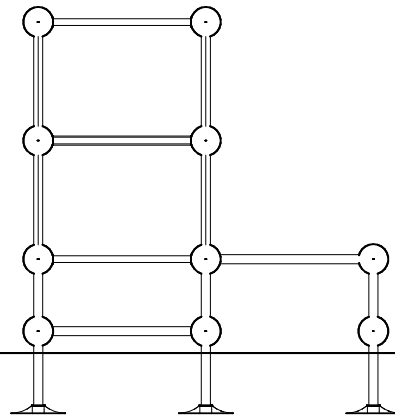

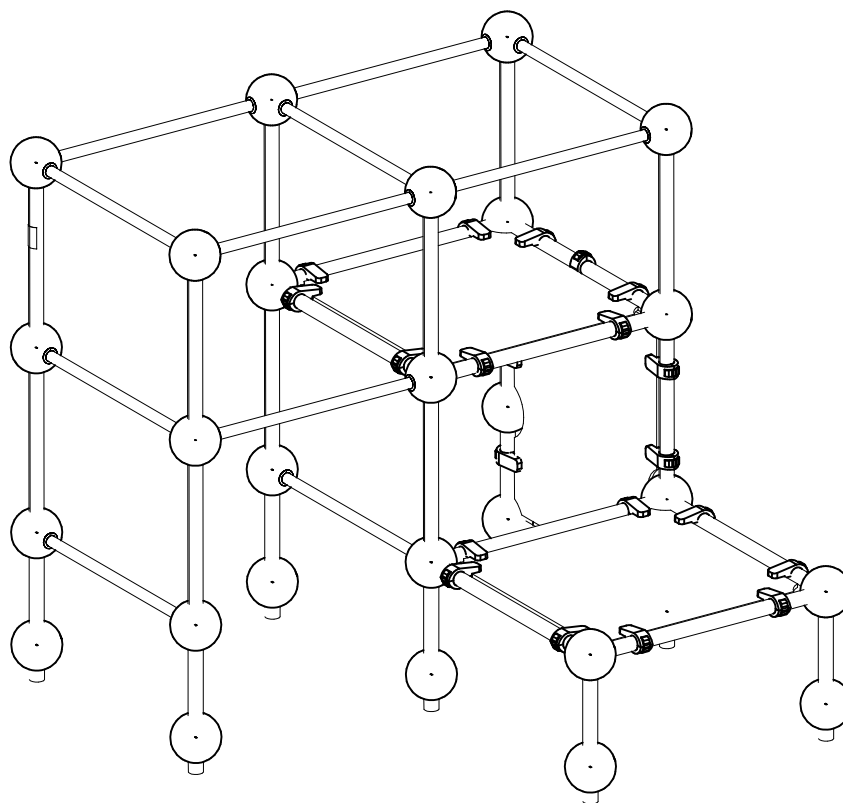

Max Falling Height 2210 mm

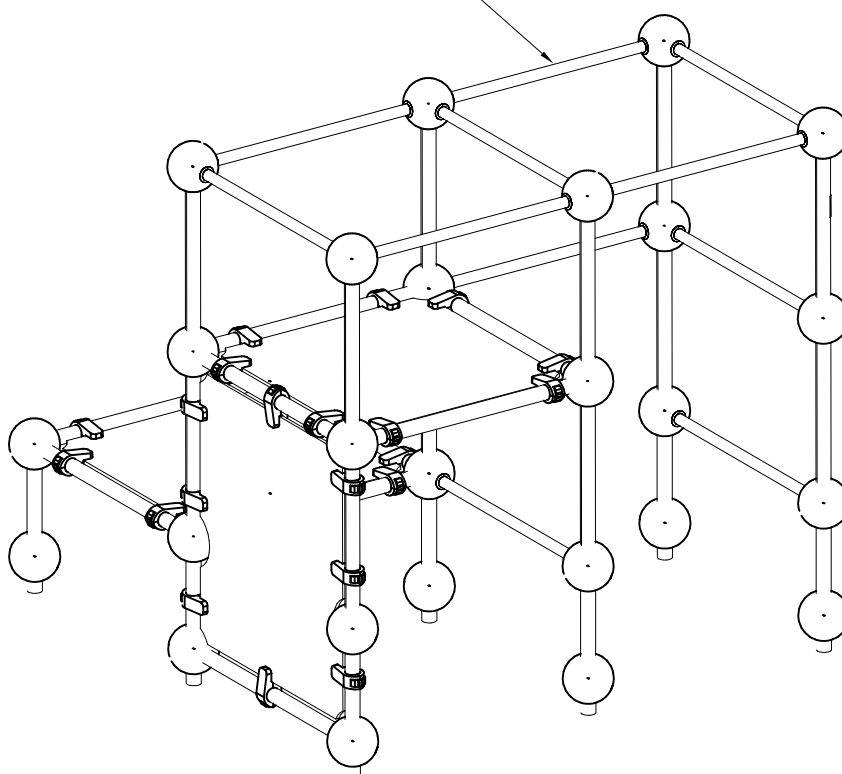


LAPPSET®

PARKOUR











ASENNUSOHJE
MONTERINGSANSVISNING
INSTALLATION INSTRUCTION
AUFBAUANLEITUNG
NOTICE D'INSTALLATION

DATE: 13.3.2013

220510


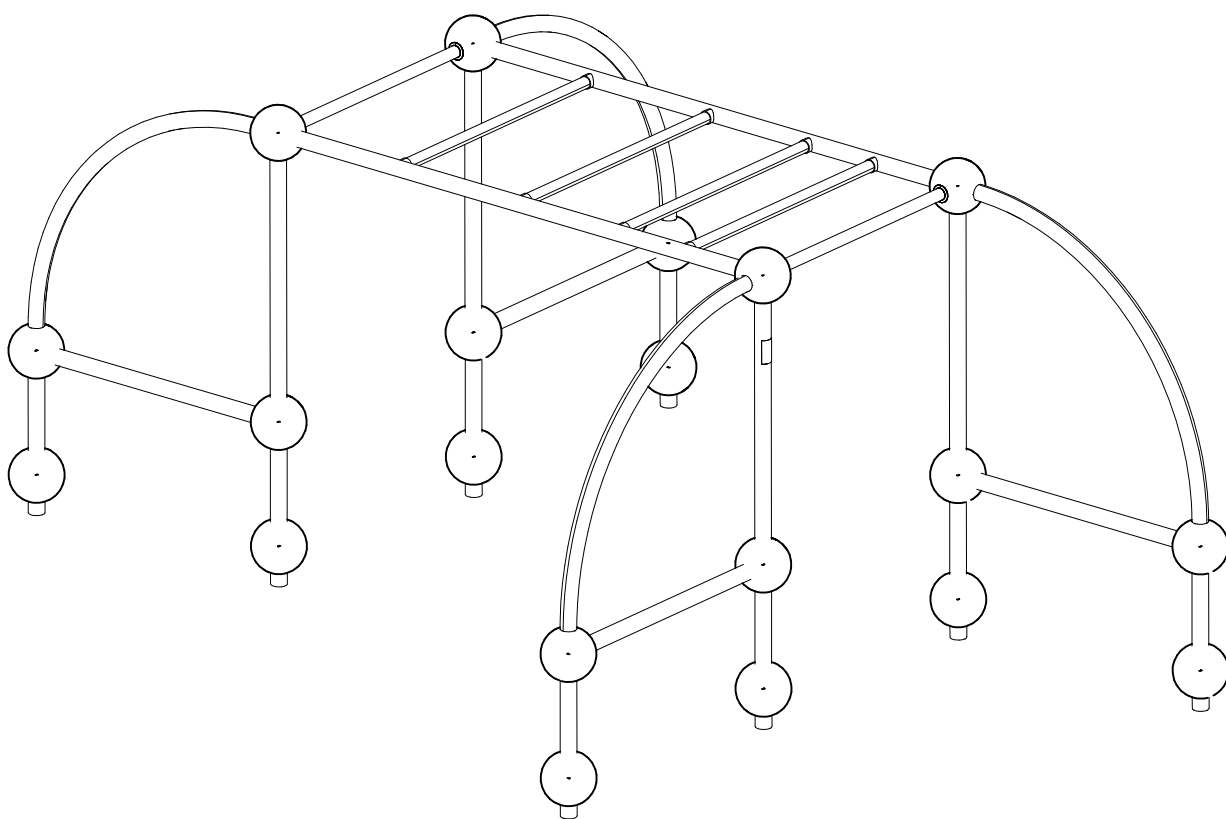


DATE: 13.3.2013

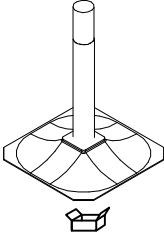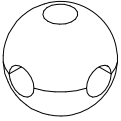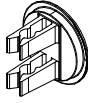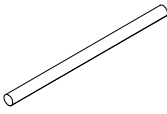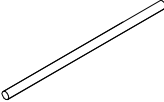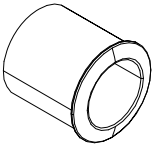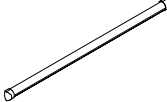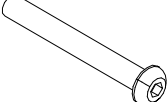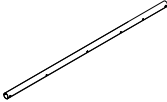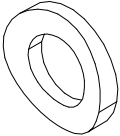701985 	PCS 8	702341  90x50	PCS 1	902134 	PCS 20	902157  60x60x2	PCS 62	902418 	PCS 4	902424  L 1034	PCS 8
904015 	PCS 2	904100 	PCS 4	904103 	PCS 4	904132 	PCS 8	904133 	PCS 8	904134  L 2148	PCS 2
904158 	PCS 8		PCS		PCS		PCS		PCS		PCS
Ø44.5x1034		44.5–60.3		Ø44.5x1073		L 402		M10x80			
	PCS		PCS		PCS		PCS		PCS		PCS
	PCS		PCS		PCS		PCS		PCS		PCS
	PCS		PCS		PCS		PCS		PCS		PCS
	PCS		PCS		PCS		PCS		PCS		PCS



EN Impact Area 31.9+m2 (344 sq ft)



Grid Size 1000 mm (40" in)

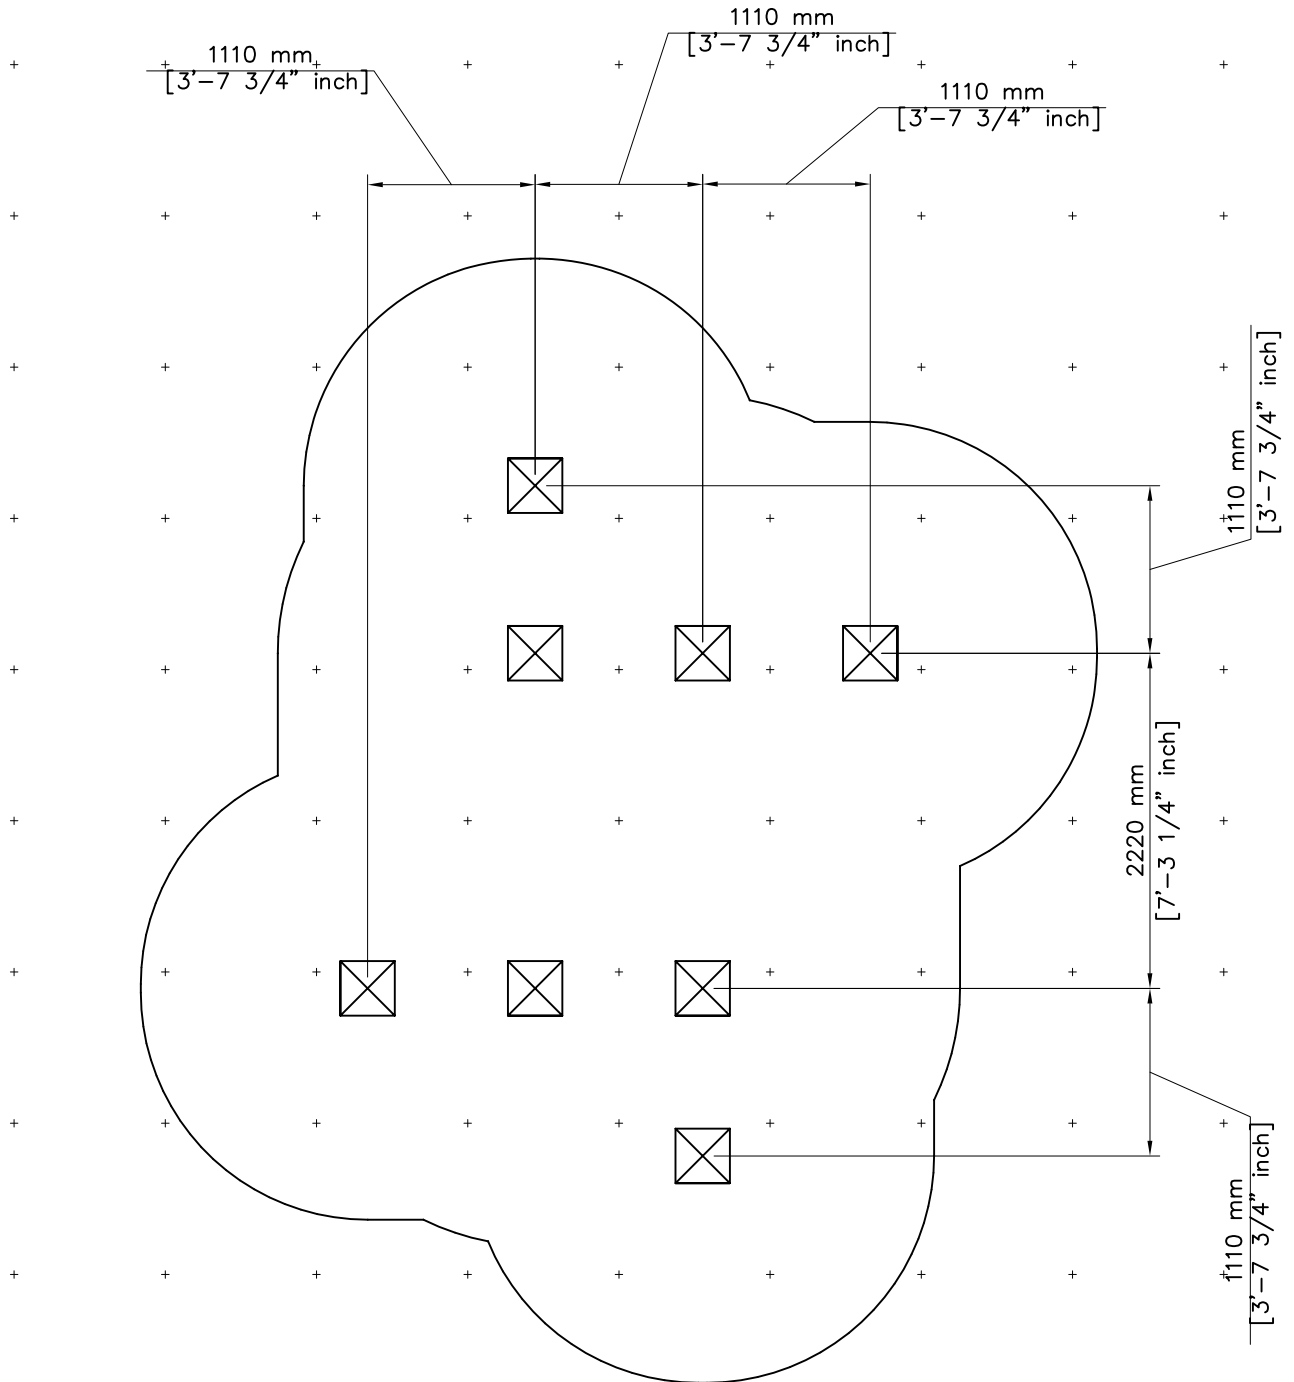
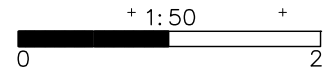




EN Impact Area 31.9 m² (344 sq ft)

Max Falling Height 1760 mm (5'-9 1/4" in)

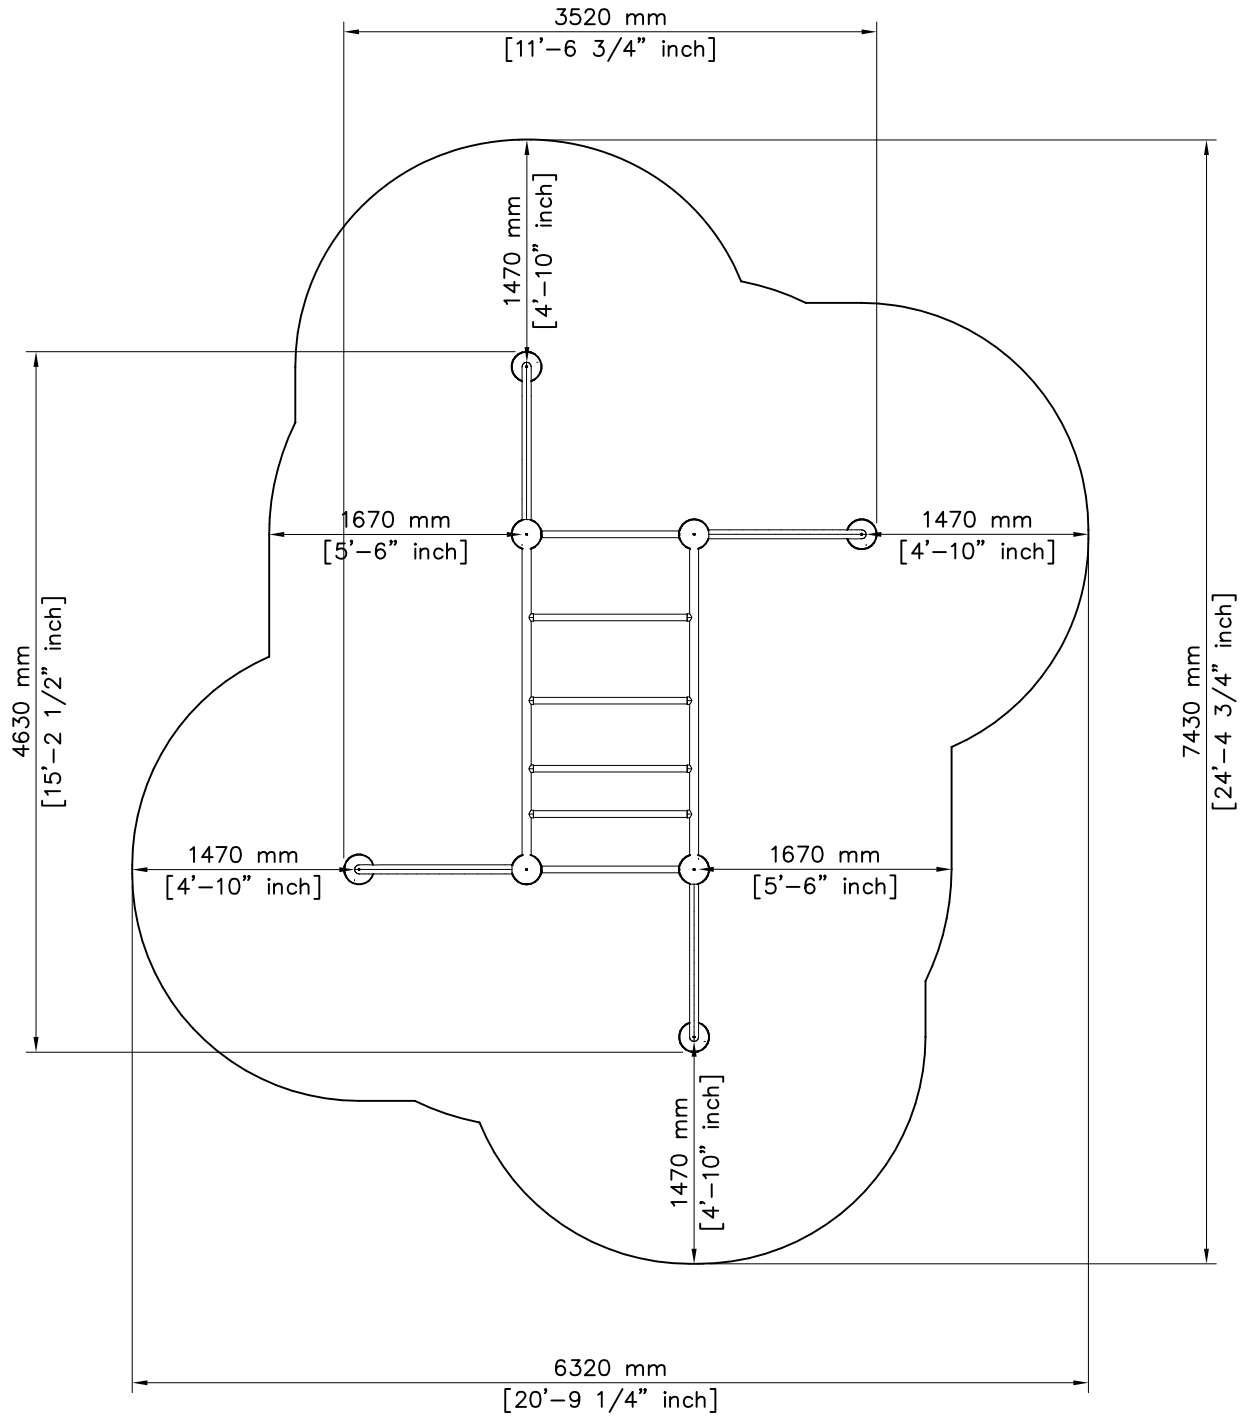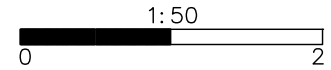

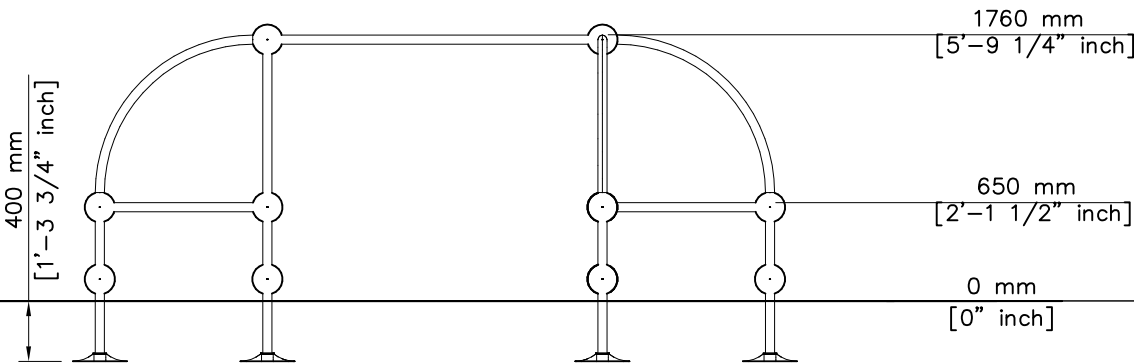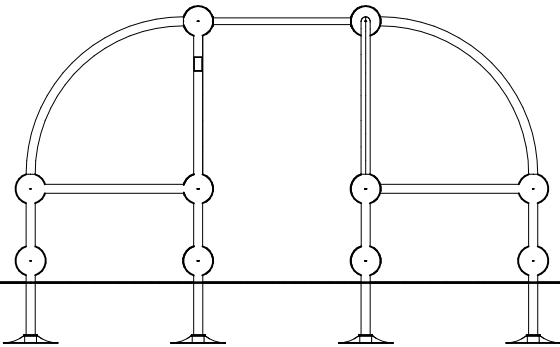

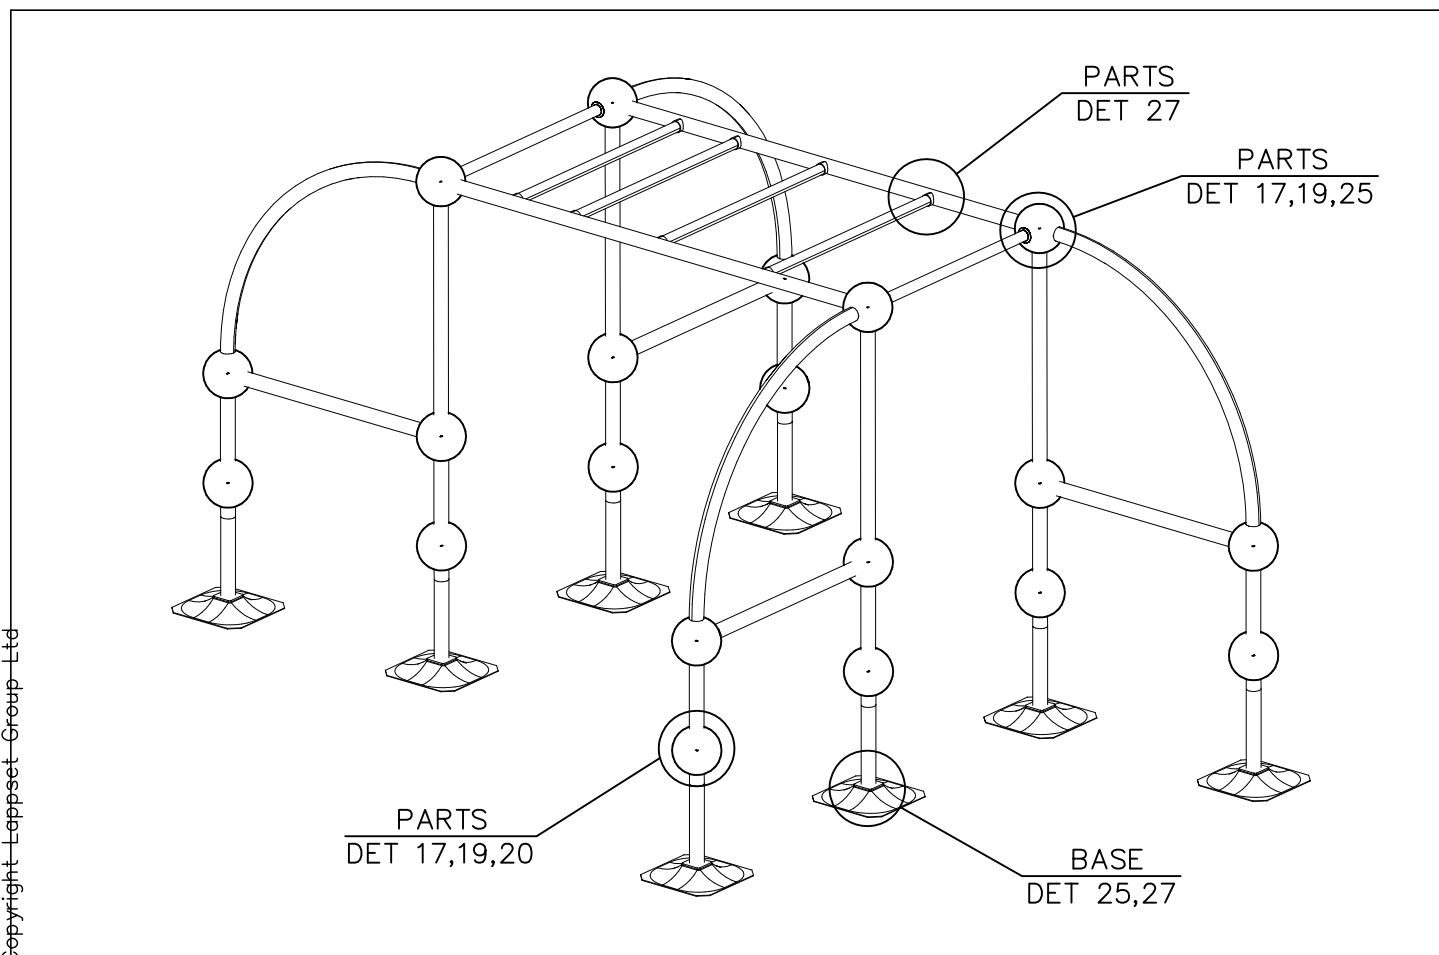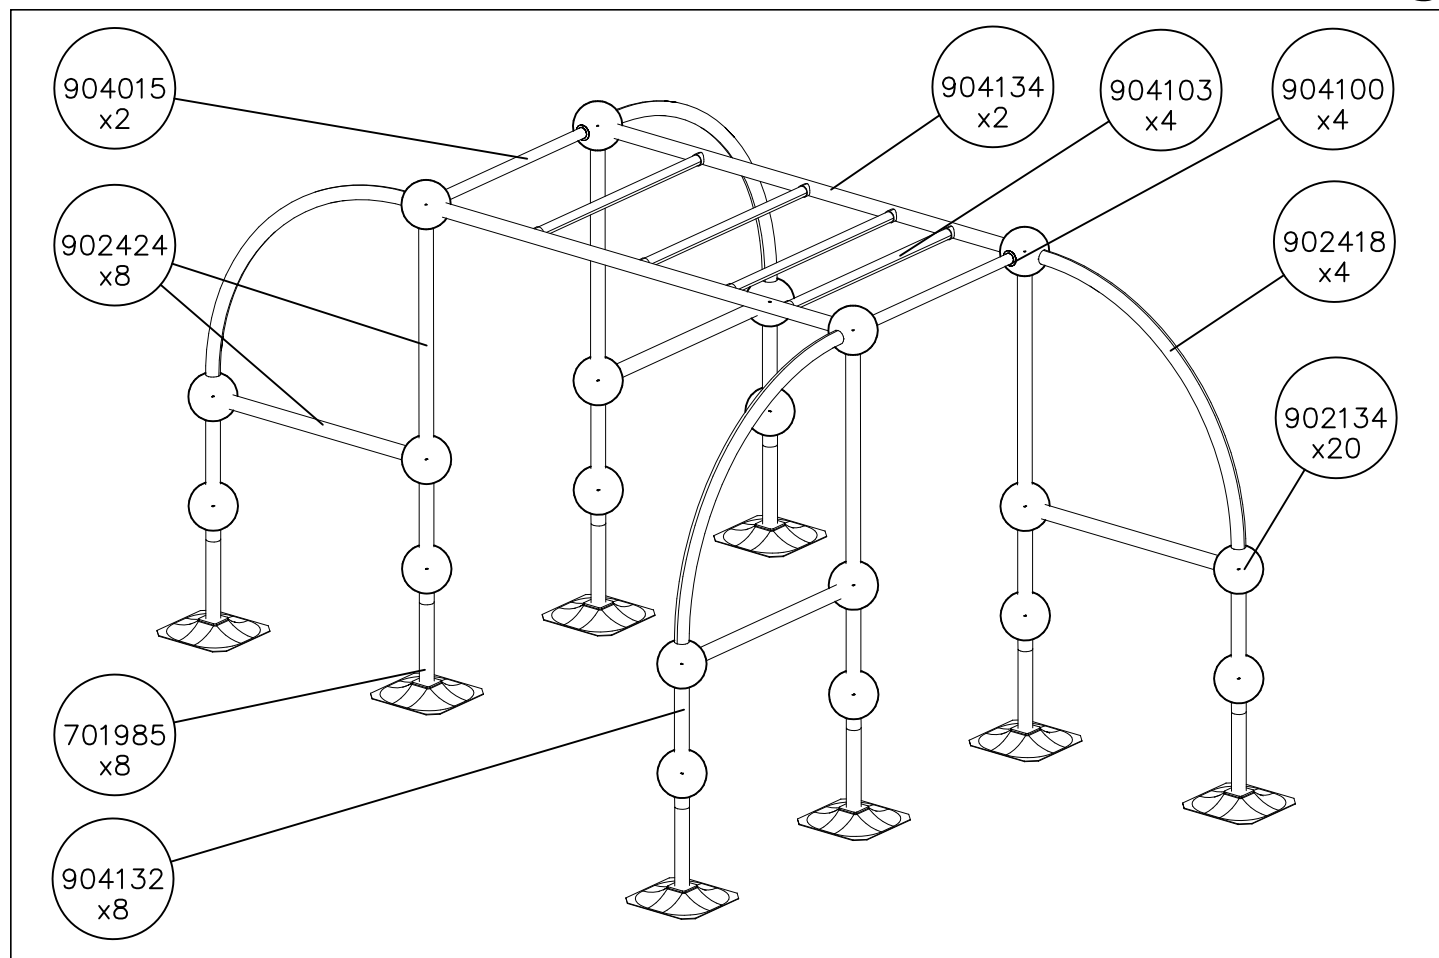

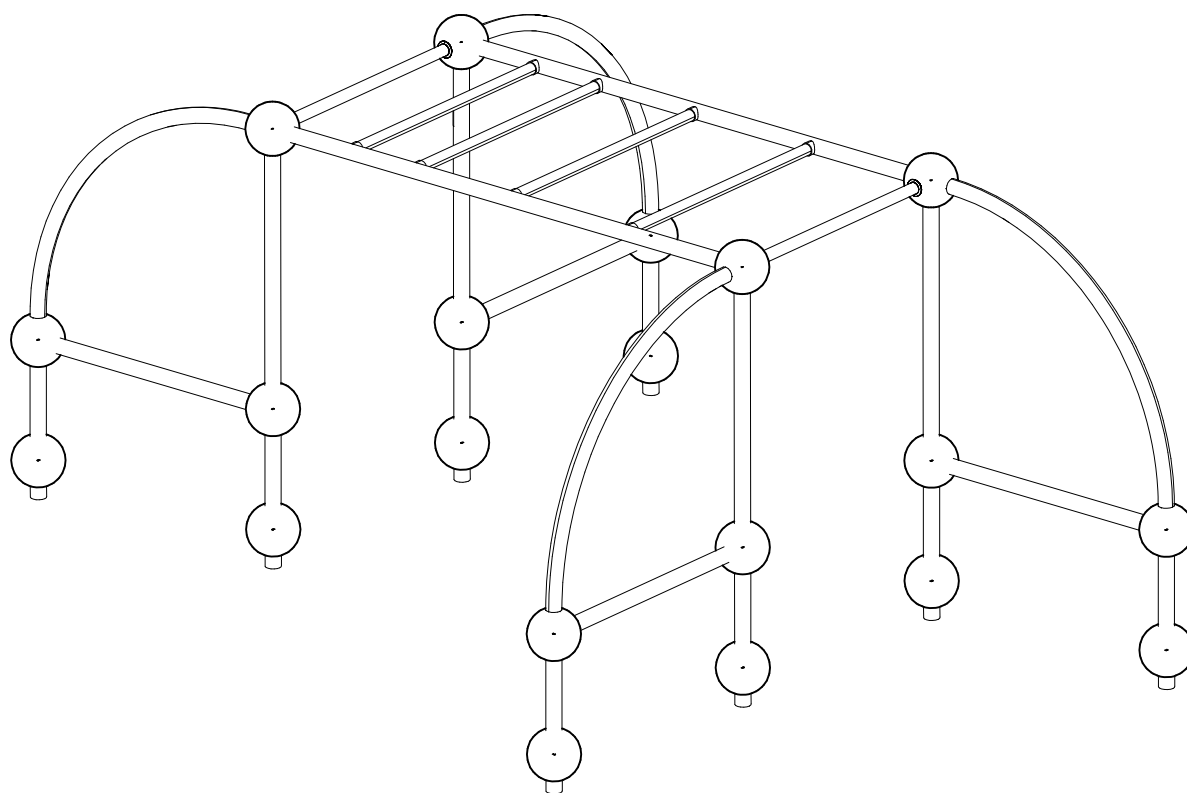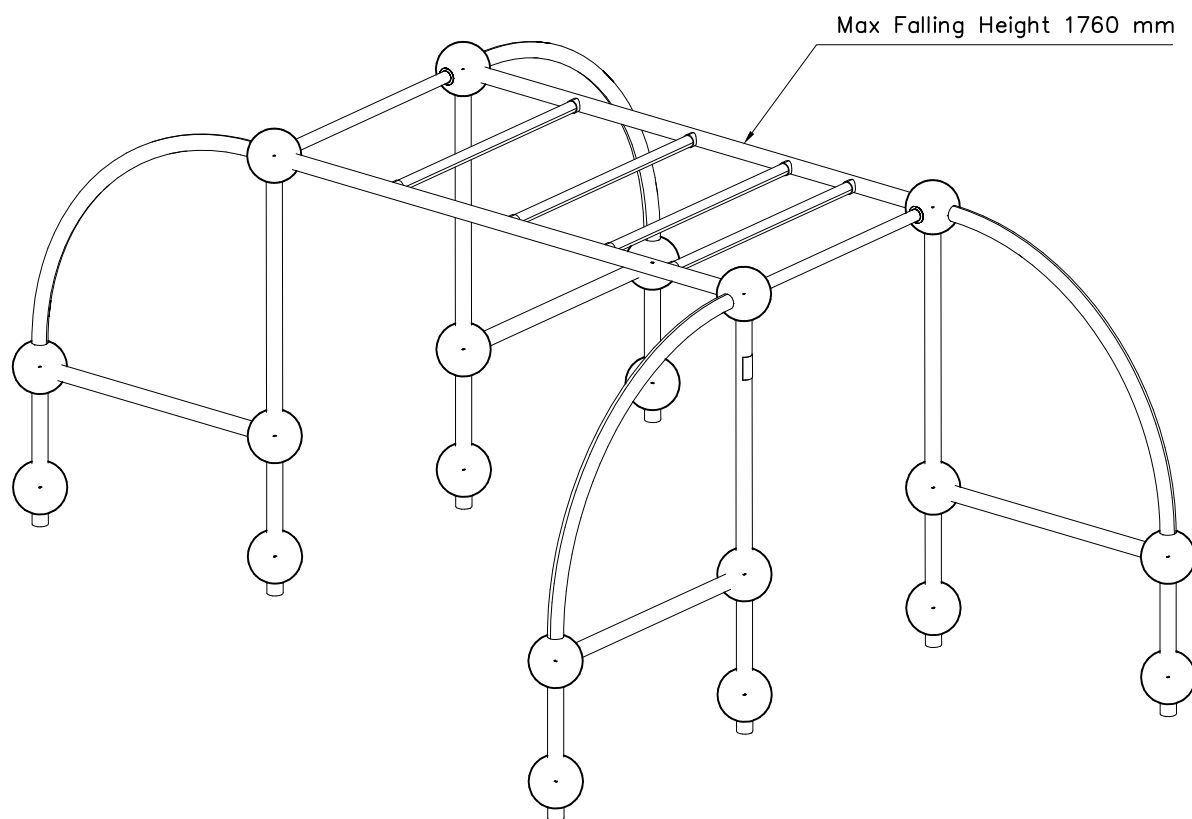


LAPPSET®

PARKOUR







ASENNUSOHJE
MONTERINGSANSVISNING
INSTALLATION INSTRUCTION
AUFBAUANLEITUNG
NOTICE D'INSTALLATION

DATE: 21.03.2013



220530

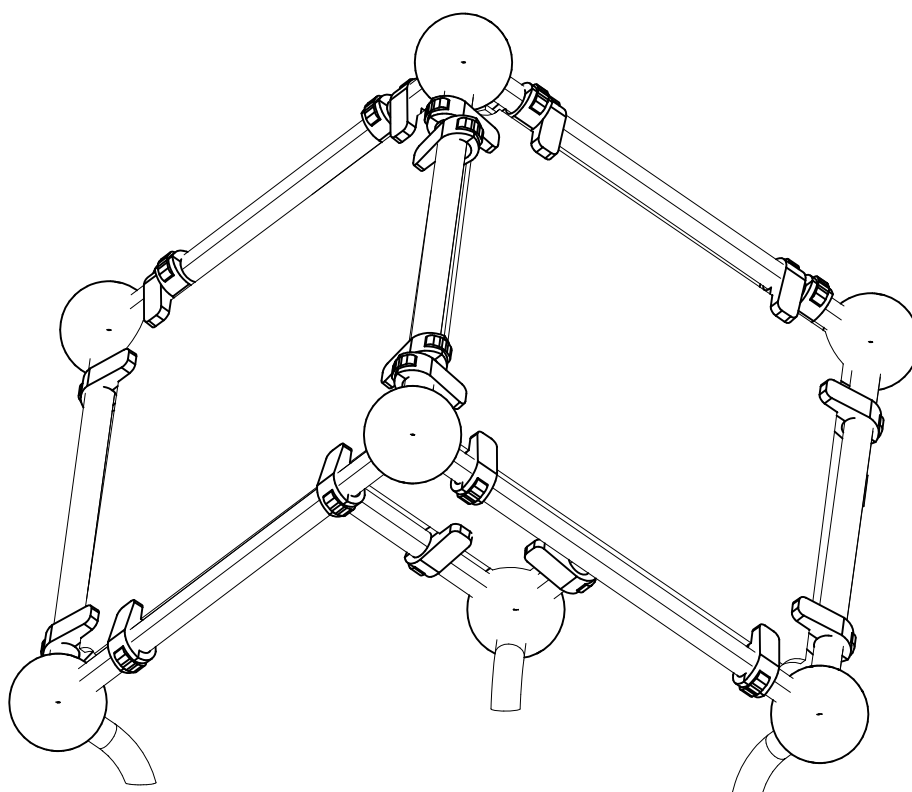





DATE: 21.03.2013

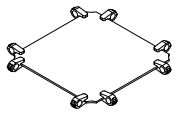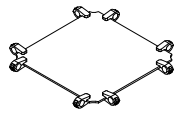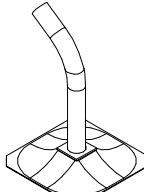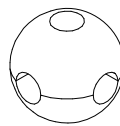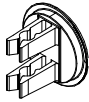
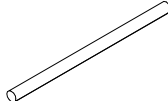
702341  90x50	PCS 1	703456  	PCS 2	703459  	PCS 1	703638  	PCS 3	902134  	PCS 7	902157  60x60x2	PCS 21
902424  L 1034	PCS 9		PCS		PCS		PCS		PCS		PCS
	PCS		PCS		PCS		PCS		PCS		PCS
	PCS		PCS		PCS		PCS		PCS		PCS
	PCS		PCS		PCS		PCS		PCS		PCS
	PCS		PCS		PCS		PCS		PCS		PCS
	PCS		PCS		PCS		PCS		PCS		PCS

EN Impact Area 15 m² (161 sq ft)
Grid size = 500 mm (20" in)

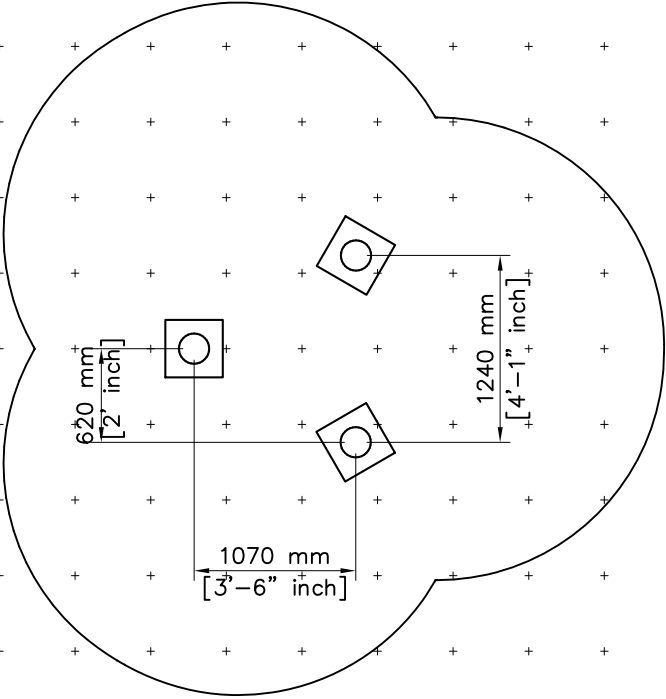
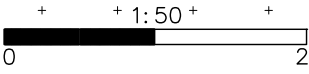









EN Impact Area 15 m2 (161 sq ft)
Max falling height 1550 mm. (5'-1" in)

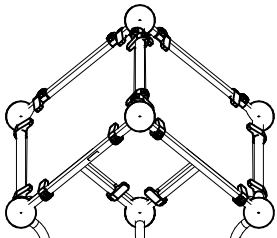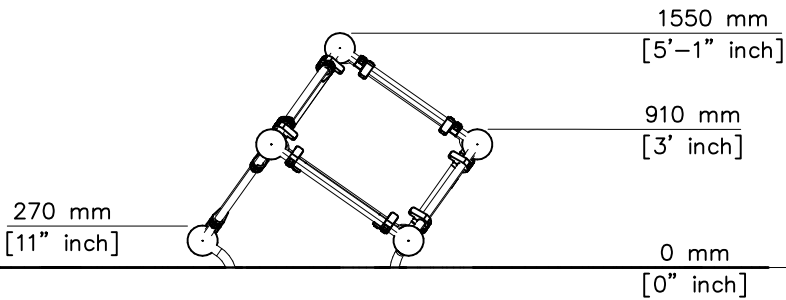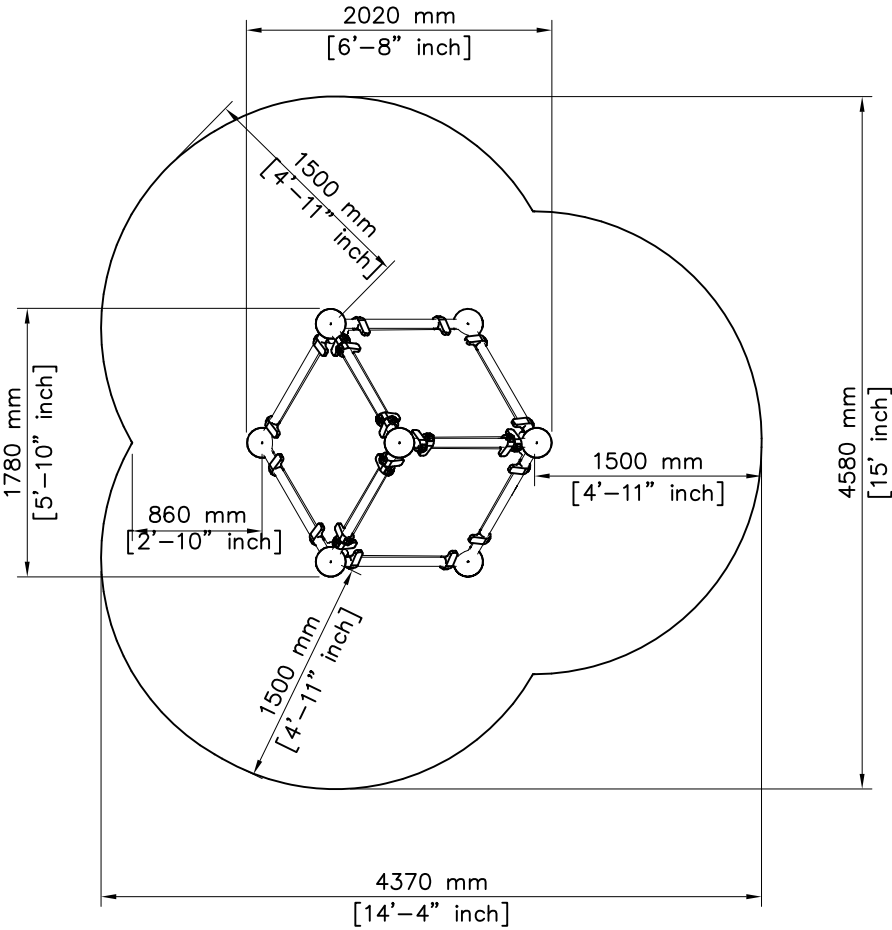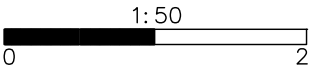

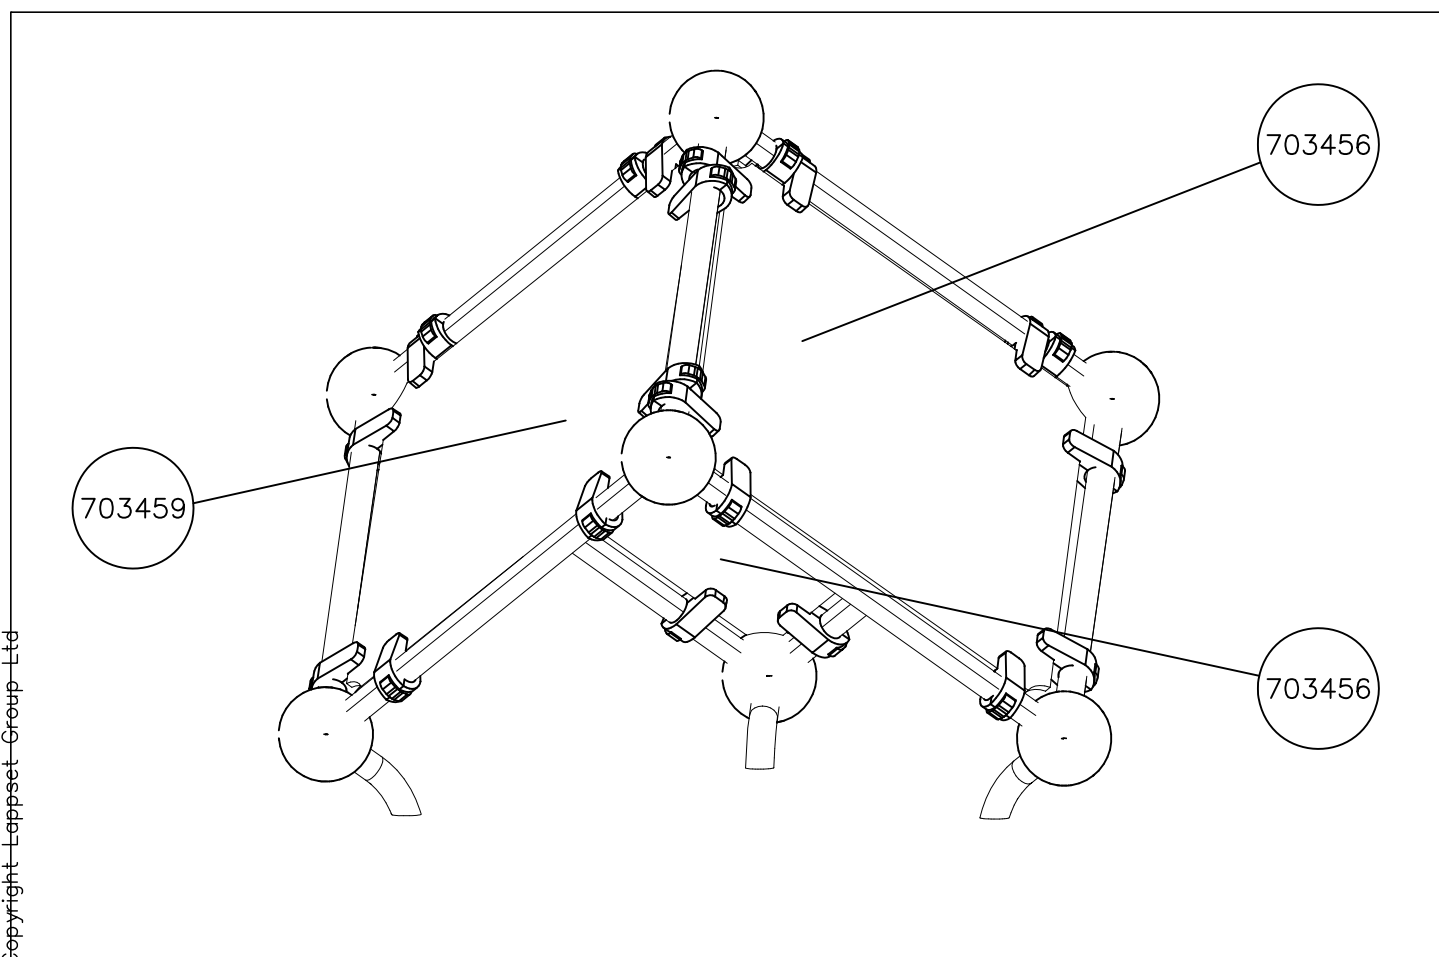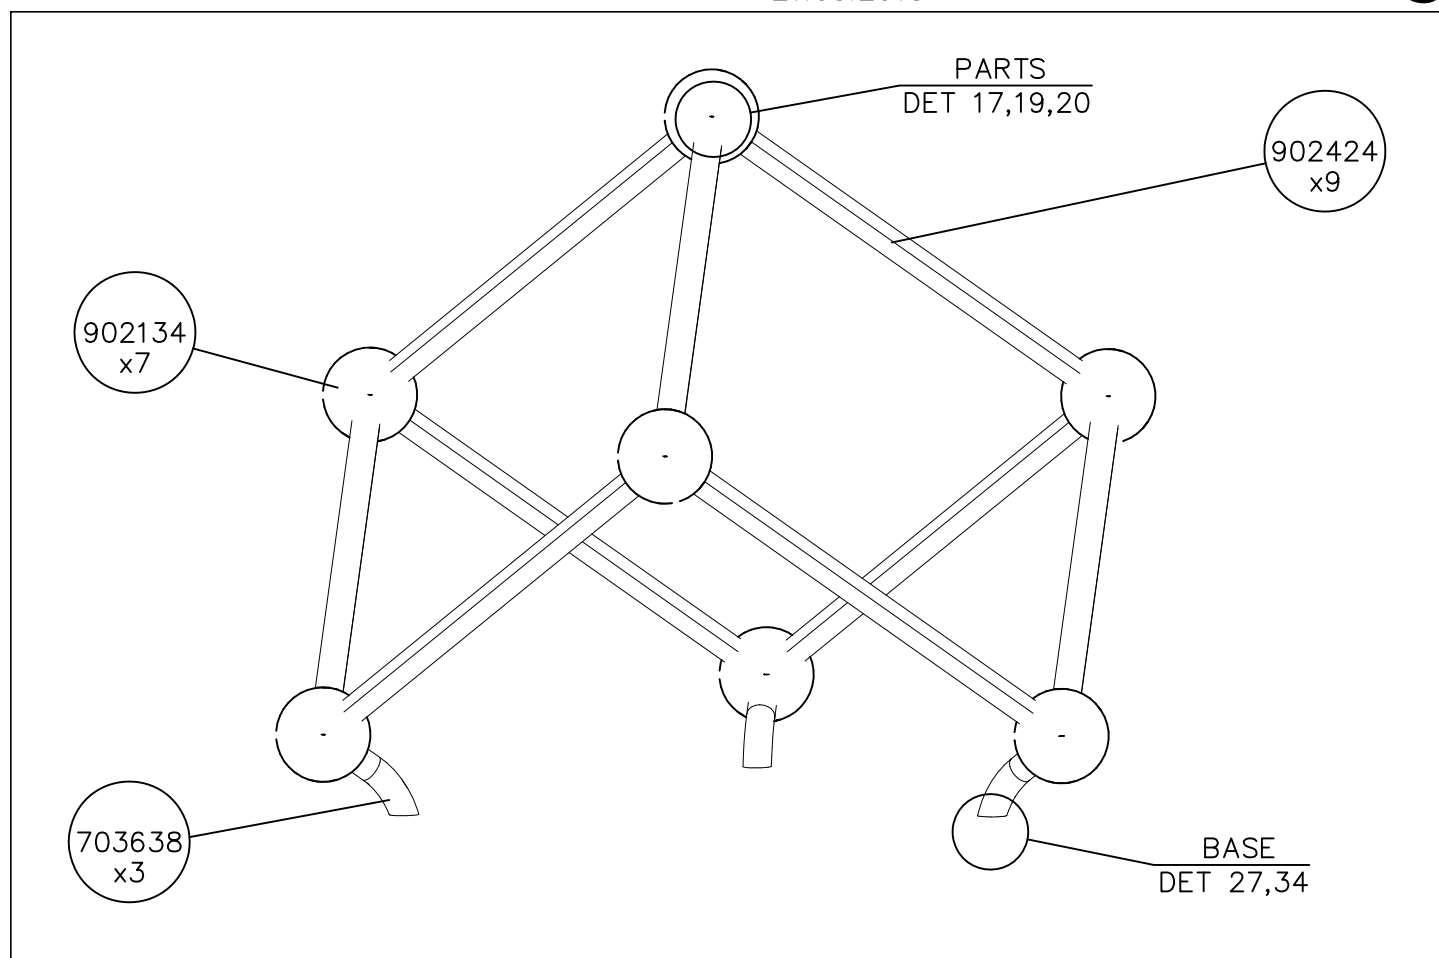


Max Falling Height 1550 mm

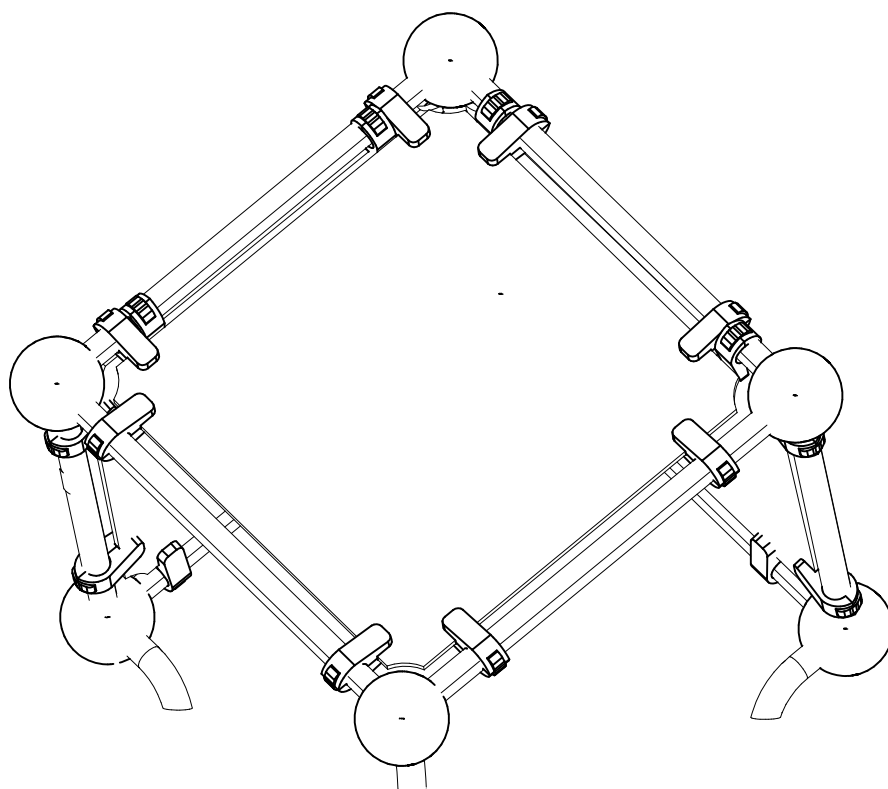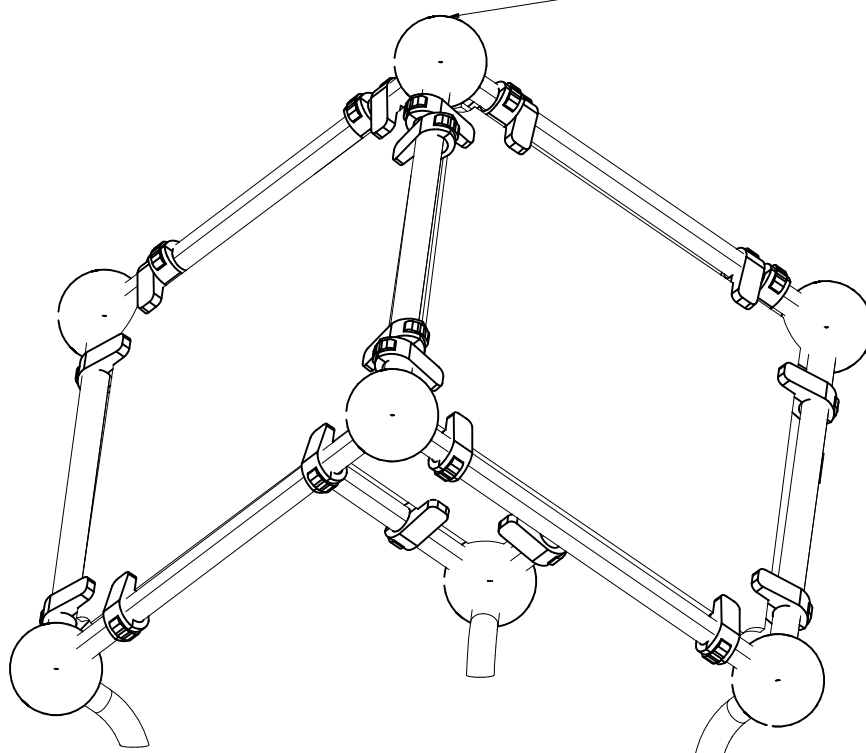


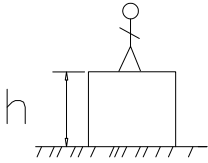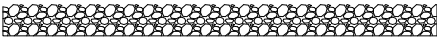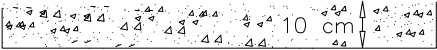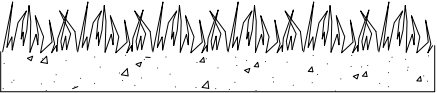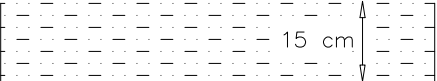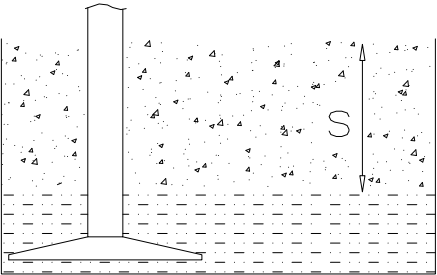
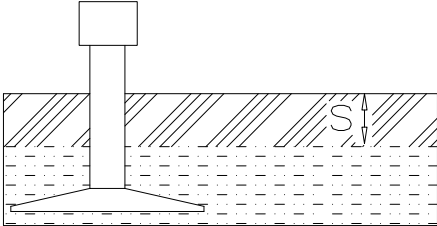
		
h < 600 Without movement and therefore without Impact Area	Totally hard surfaces.	E.g. concrete or asphalt 
h < 600 With movement e.g. rocking	Materials with very limited impact attenuating properties.	E.g. wood 
h < 1000	Materials with significant impact attenuating properties.	fine gravel 0–8 mm  grass  unsorted sand 
h < 3000	Loose fill material E.g. sand/gravel 0,25...8 mm D60/D10<3,0 Woodchips 5...30 mm bark 20...80 mm	 <u>S</u> 30 cm 40 cm <u>h</u> < 2,0 m < 3,0 m
	Syntethic granulates <u>S</u> 40 mm ~> 1,2...1,3 m 50 mm ~> 1,5...1,7 m 60 mm ~> 1,8...2,0 m 70 mm ~> 2,1...2,5 m Note. For accurate values, see manufacturer's instructions. 	

REMOVE SAFETY SURFACE/SAND/GRAVEL
TO CHECK FOUNDATION

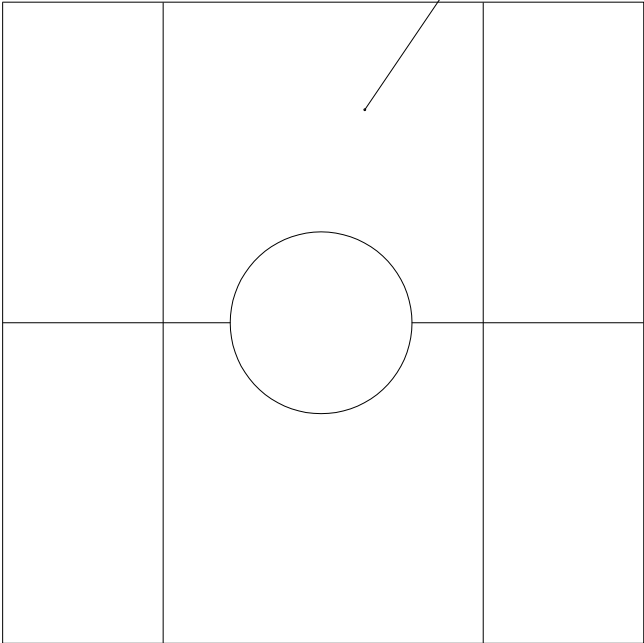


REMOVE SAFETY SURFACE/SAND/GRAVEL
TO CHECK FOUNDATION

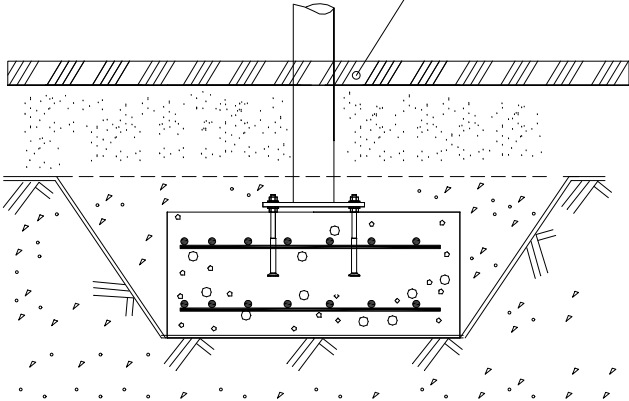

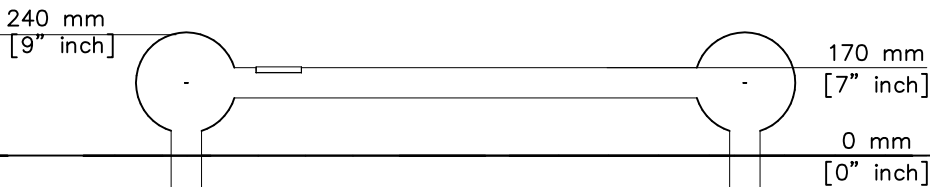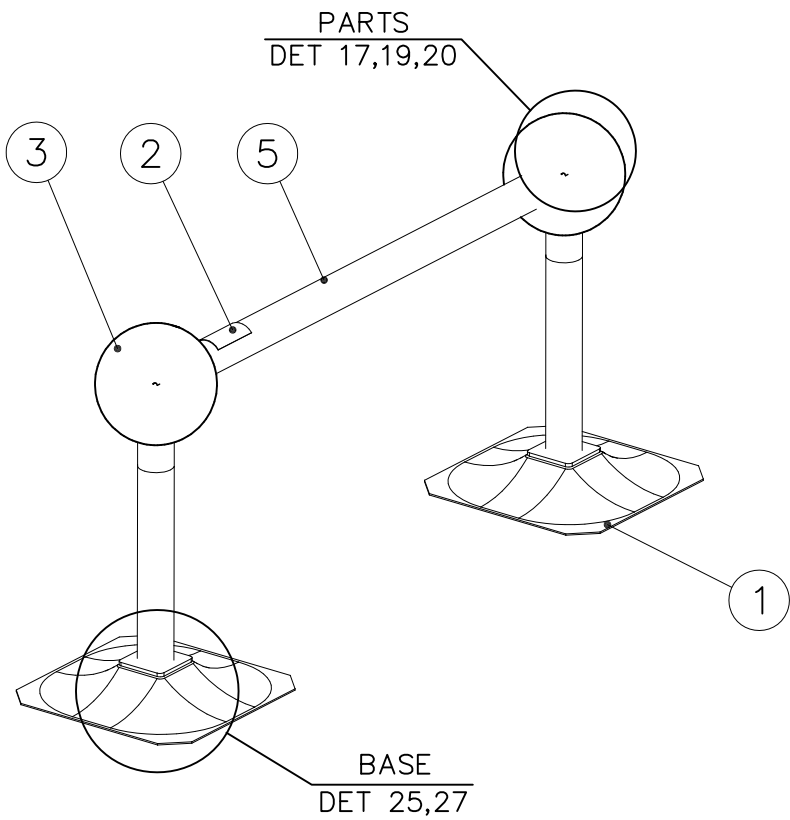


400 mm
[1'-4" inch]

Falling Space 10.6 m2 (114.1 sq ft)
Max Falling Height 170mm (7" in)

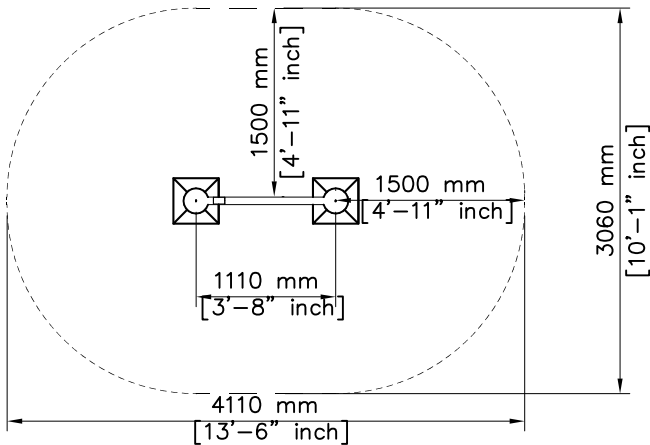



① 701985	PCS	② 702341	PCS
	2		1
902134	PCS	902157	PCS
	2		8
902424	PCS		PCS
	1		
L 1034	PCS		PCS
	PCS		PCS
	PCS		PCS
	PCS		PCS
	PCS		PCS

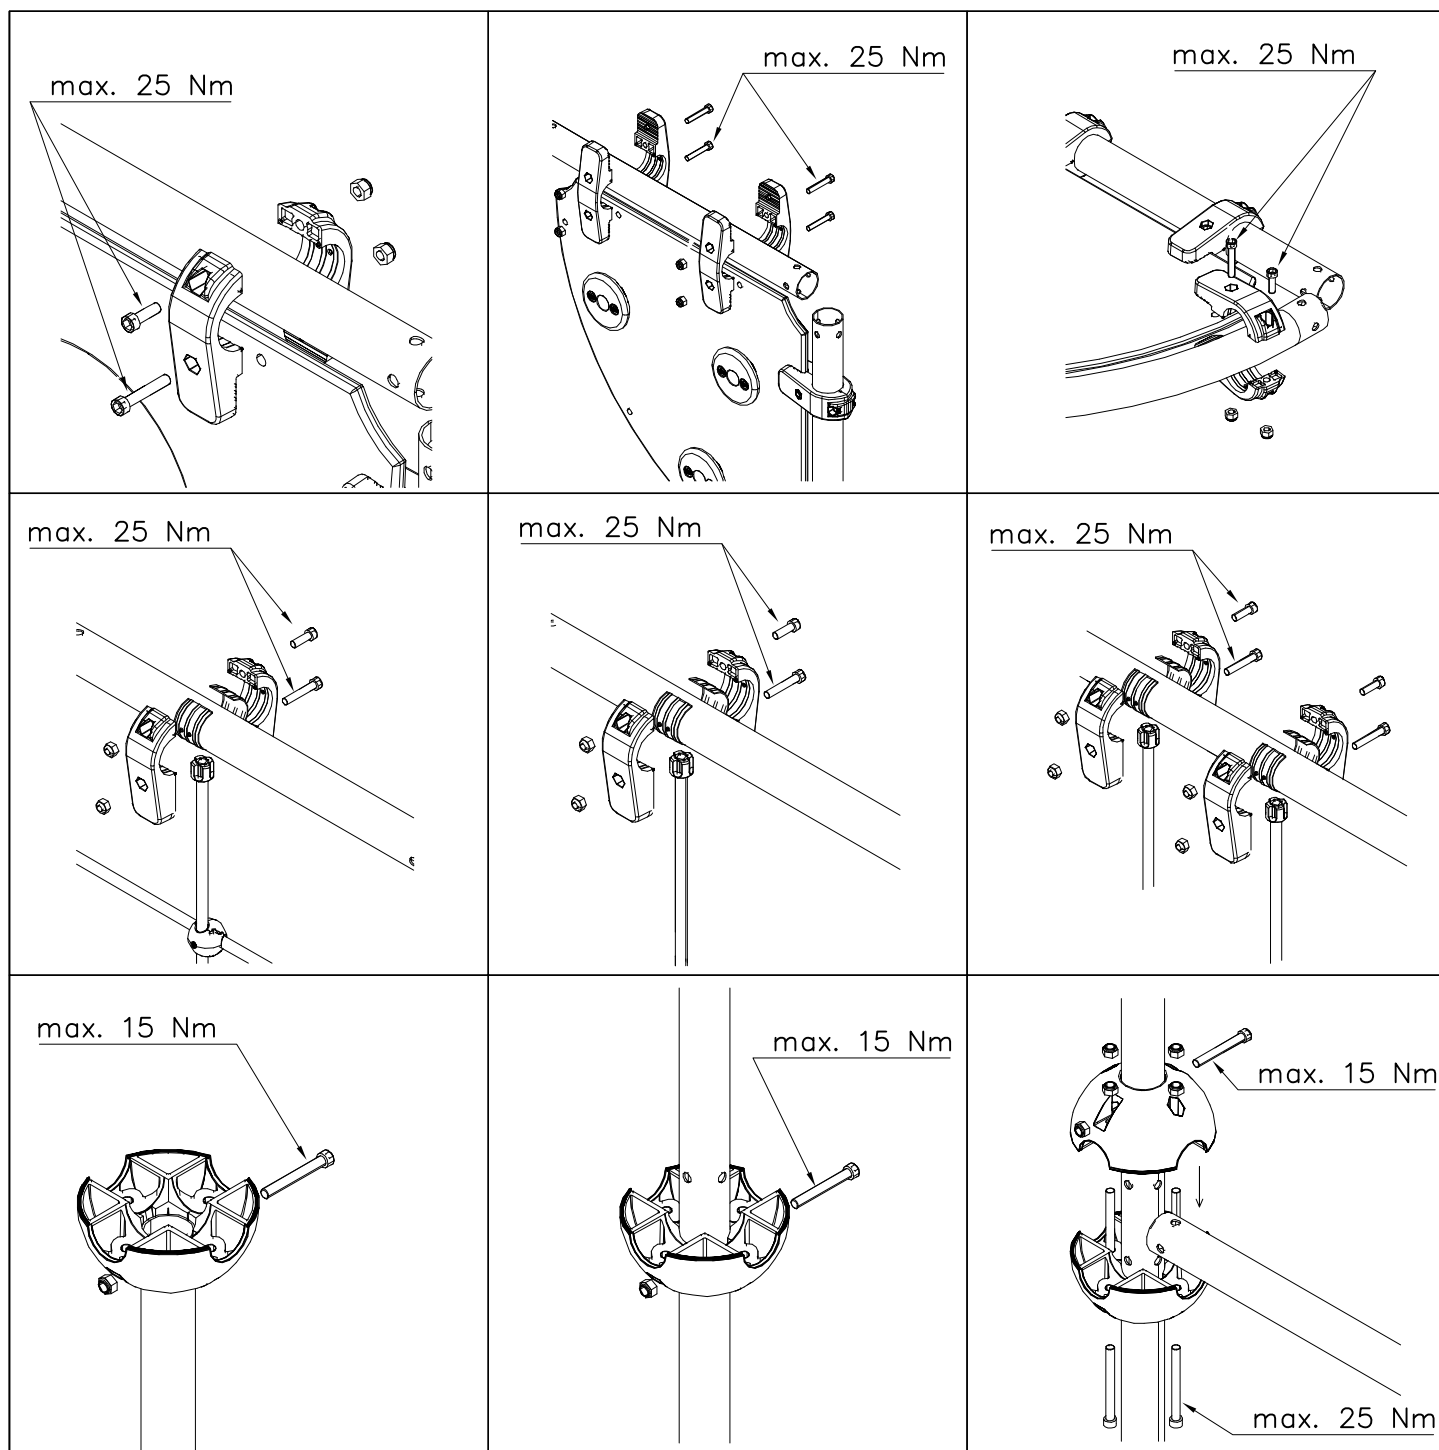





Security plugs
are included
only for
selected
products.

Hoi!
Pultit on kiristettävä lopulliseen kireyteen,
ennen turvapinnien asennusta.


Note!
Tighten bolts properly,
before installing security plugs.

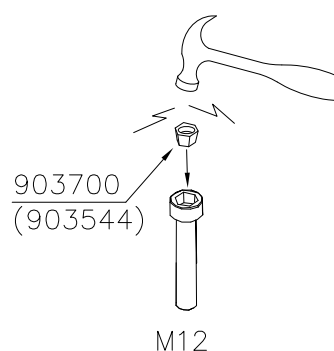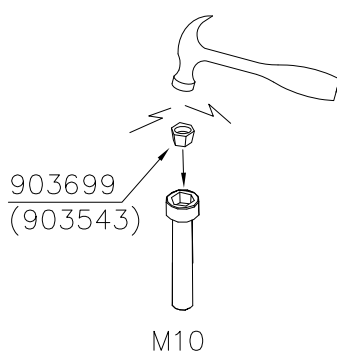

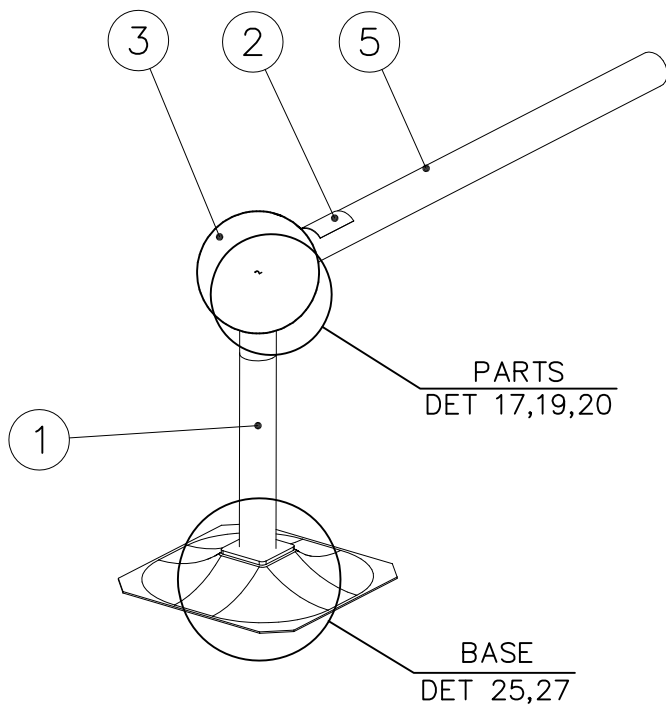


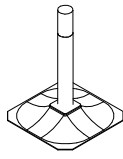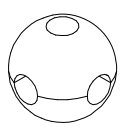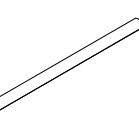① 701985	PCS	② 702341	PCS
	1		1
90x50			
③ 902134	PCS	④ 902157	PCS
	1		4
60x60x2			
⑤ 902424	PCS		PCS
	1		
L 1034			
	PCS		PCS
	PCS		PCS
	PCS		PCS
	PCS		PCS

DET 1

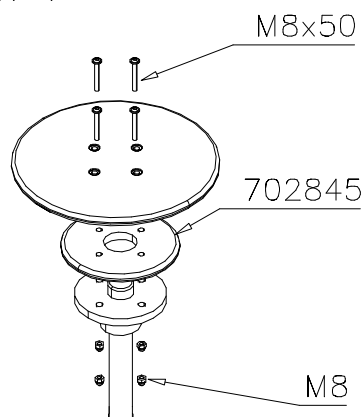


DET 2

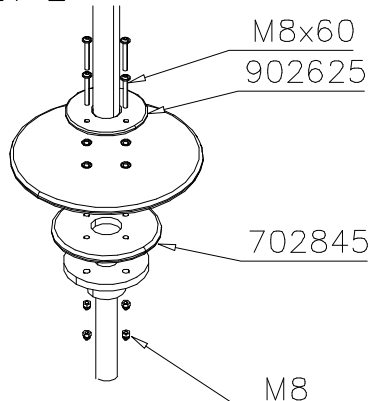


DET 3


DET 4

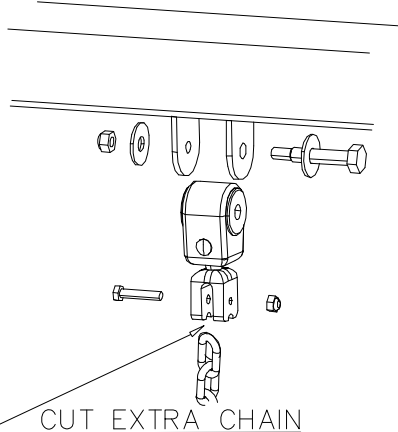


DET 5

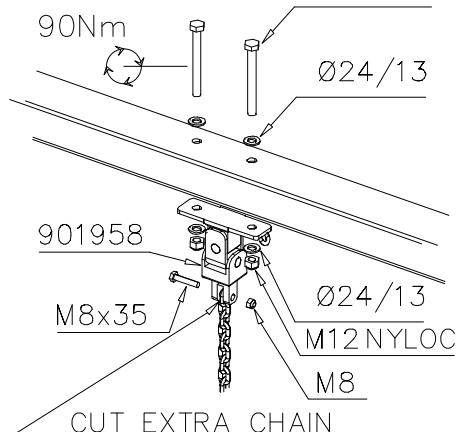


DET 6

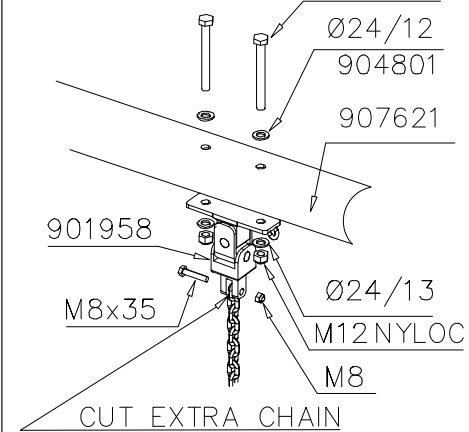


DET 7

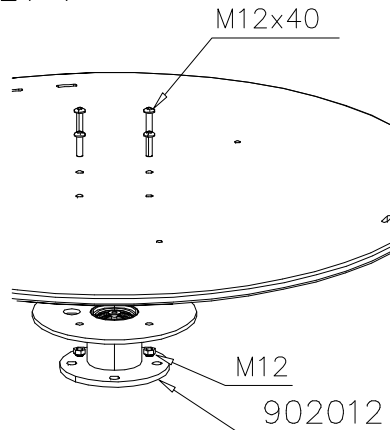


DET 8

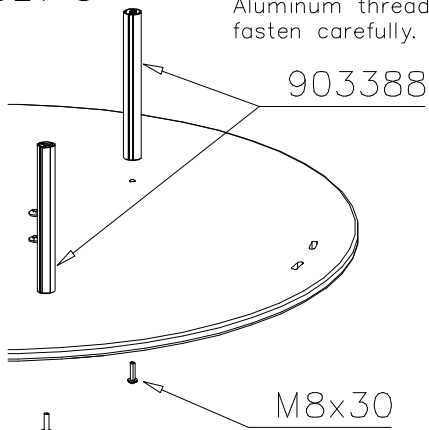


DET 9

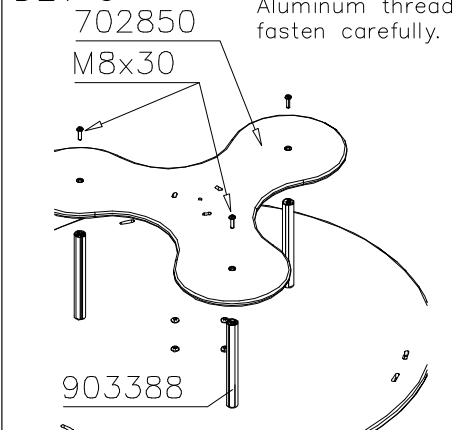


DET 10

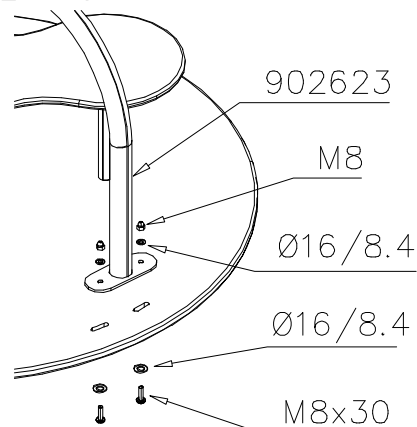


DET 11

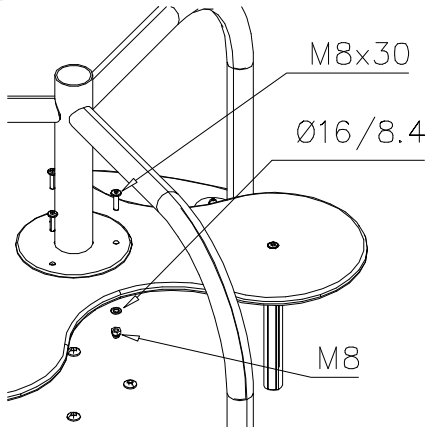


DET 12

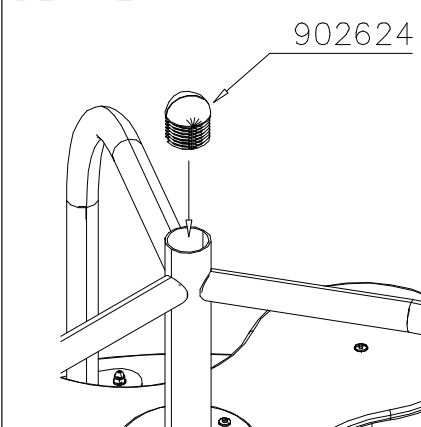


DET 13

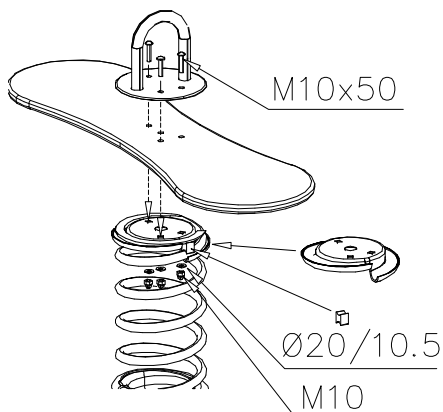


DET 14

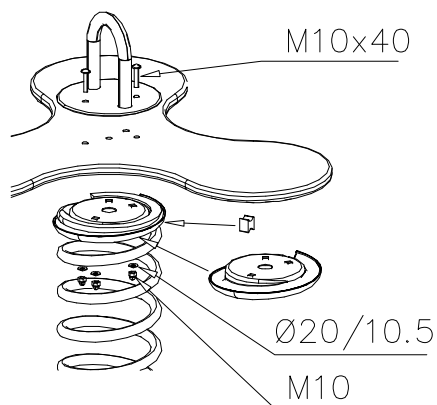


DET 15

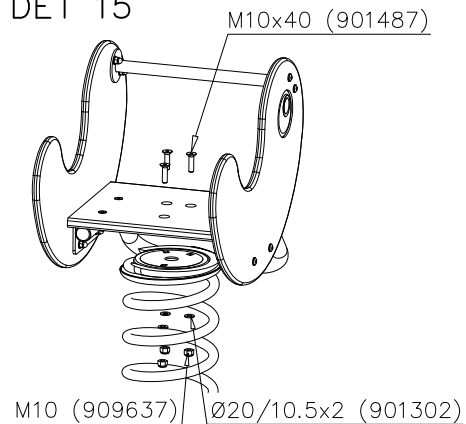


DET 16

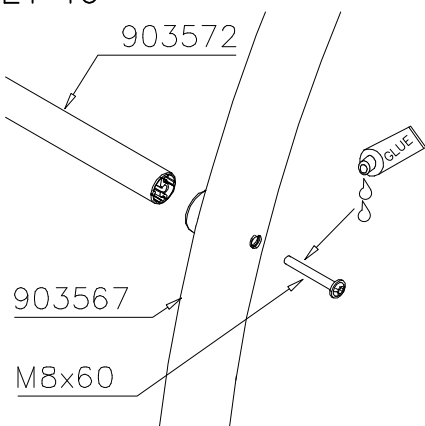


DET 17

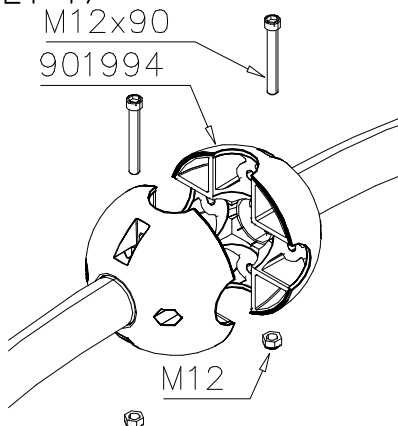


DET 18

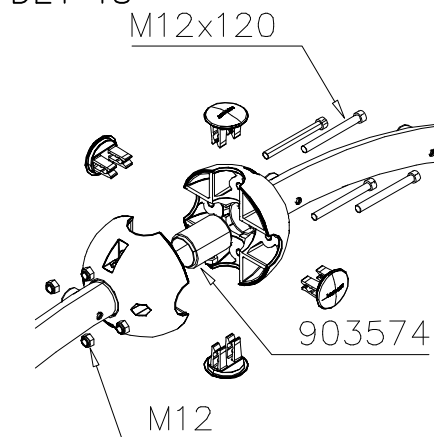


DET 19

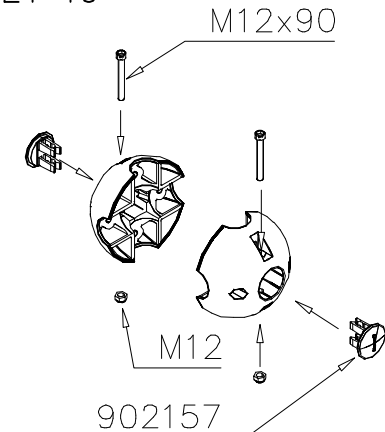


DET 20

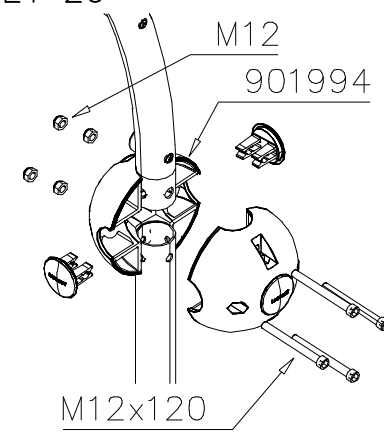

DET 21

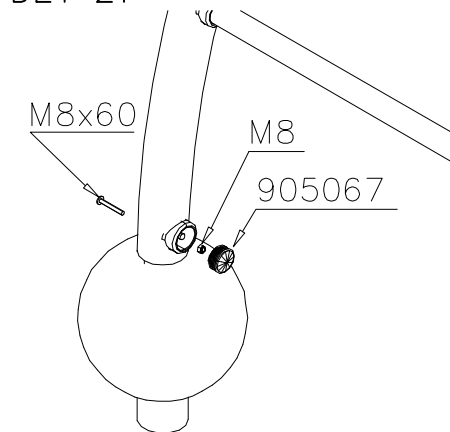


DET 22

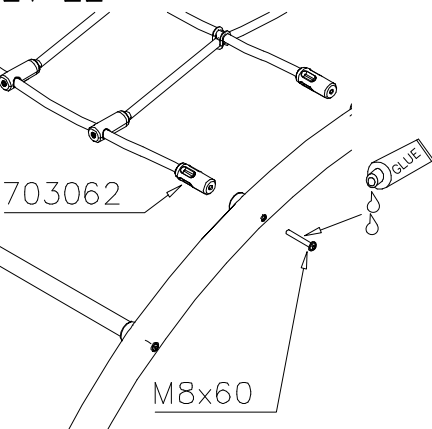

DET 23



DET 24

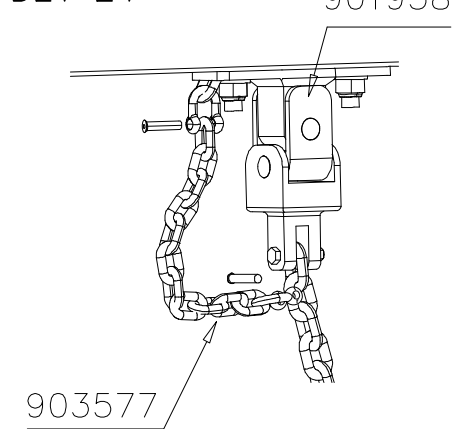

DET 25-26

M12x120

904100


904015

904102

Kun putken pää osuu adapterin kynsiin, adapteri tiukentuu paikoilleen.

Asennusjärjestys:

- 1) Pallo kiinni
- 2) Adapteri sisään
- 3) putki sisään ja lopuksi pallon lopullinen kiristys.

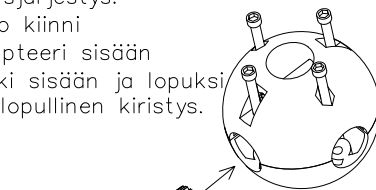

Installation order:


- 1) Close the ball
- 2) Insert adapter
- 3) Insert tube and tighten screws.

DET 27

904103

Ø18/10

M10x80

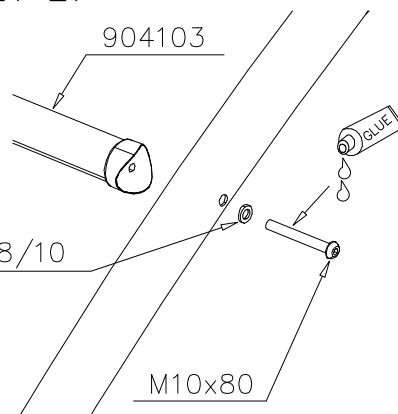

DET 28

906621

M12x35
(909347)


M12

906620


Ø24/13

M12x30
(903149)

M12 → 60 Nm

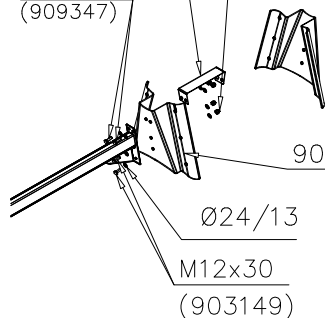

DET 29

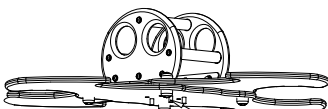


M10x50 (905140)

Ø20/10.5x2 (901302)

M10 (909637)

DET 30

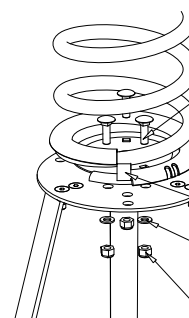

M10x35 (902252)

19x21x25 (903193)

Ø20/10.5x2 (901302)

M10 (909637)

DET 31

M12 → 60 Nm


M12x30

Ø24/13

M10 → 45 Nm

M12

904422

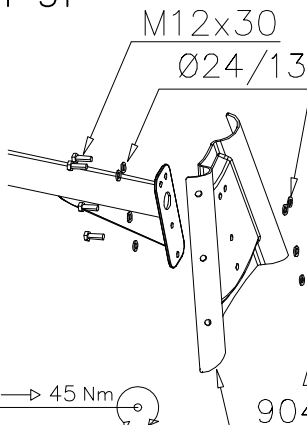

DET 32


M12 → 60 Nm

M12x100

Ø24/13

M12

904422

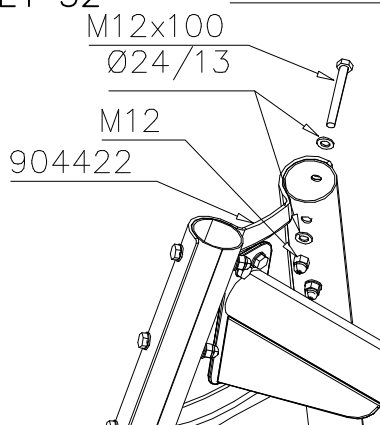

DET 33


M12

904801

904428


904430

904904

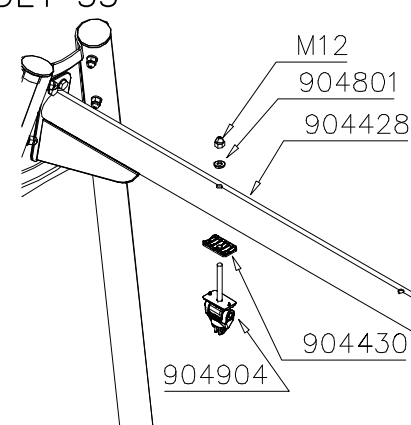


DET 34

904800

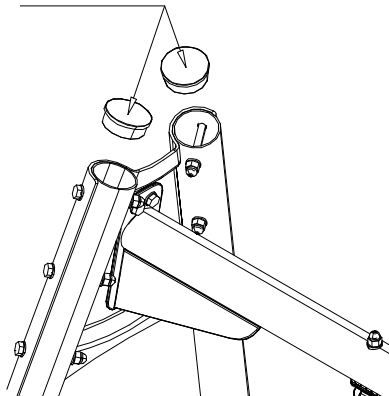

DET 35

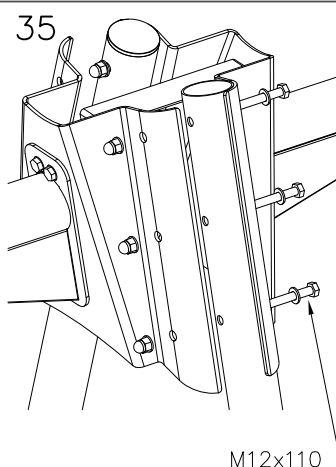


M12x110

DET 36

DET 1 Ø8 ↓ 90 (4x) Concrete / Betoni	DET 2 Ø10x100 Ø24/13	DET 3 S 260
DET 4 Betoni / Concrete Harjateräs / Ribbed bar (A500HW (2x))	DET 5 S 420 500	DET 6
DET 7 S 420	DET 8	DET 9
DET 10 Concrete 600x600x250 S 550	DET 11 M10 Ø20/10.5 M10x25	DET 12 Ø25 105 32 85 53

DET 13

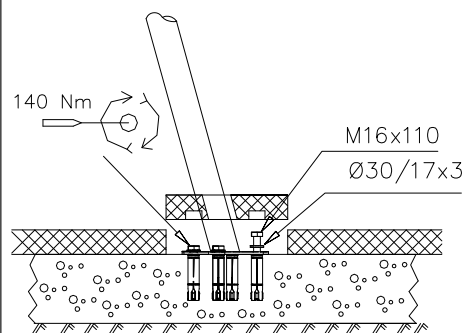


DET 14




DET 15




DET 16

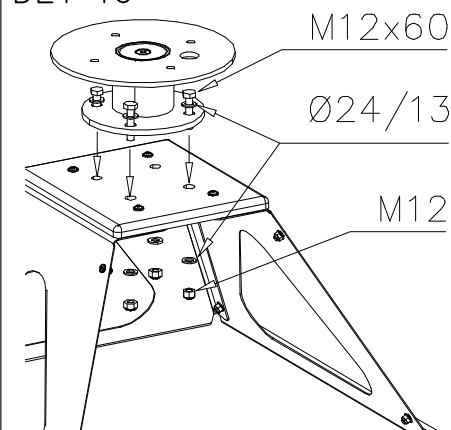


DET 17

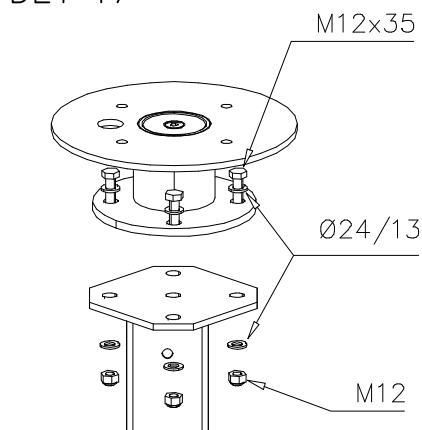


DET 18

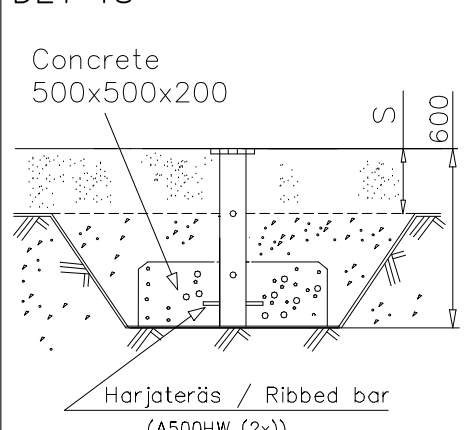


DET 19

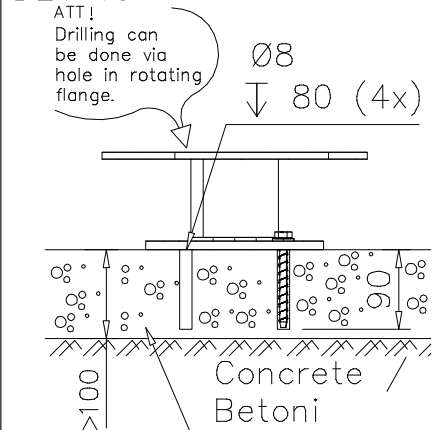


DET 20

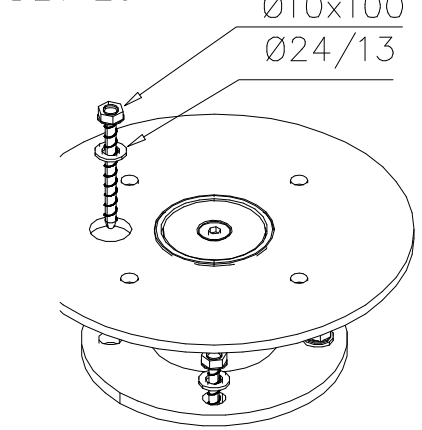


DET 21

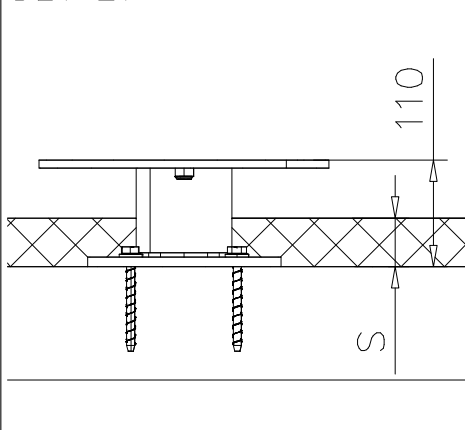


DET 22

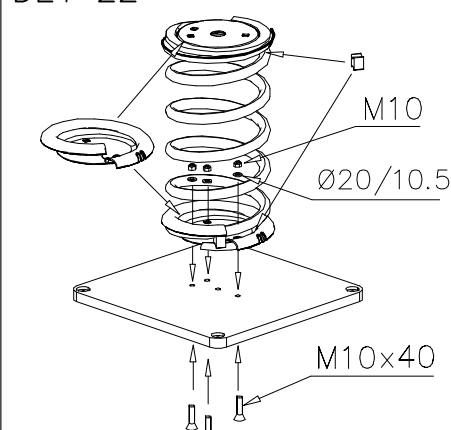

DET 23

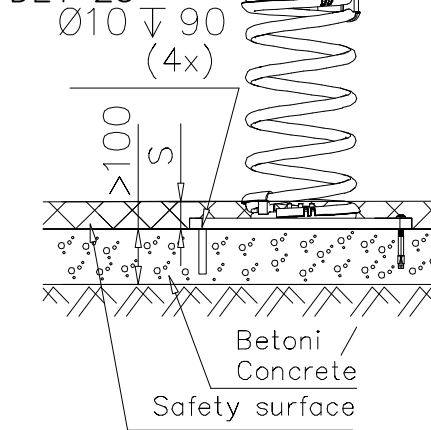

DET 24

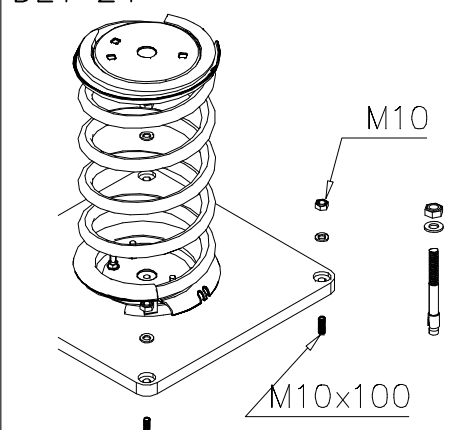

DET 25 M10x25 909519 Ø20/10.5 M10	DET 26 400 400	DET 27 Concrete 500x500x200 400 400
DET 28 Ø10 ↓ 90 (3x) 202 58	DET 29 M10x100 902256 902277 904074 904087 100 Concrete	DET 30 902134 902256
DET 31 Ø10 ↓ 90 (4x) 904031 150 240 66	DET 32 M10x100 904010 904031 100 Concrete	DET 33 Ø10 ↓ 90 (3x) 904010 202 175
DET 34 703645 909519 Ø20/10.5 M10x25	DET 35 600 600	DET 36 202 175