


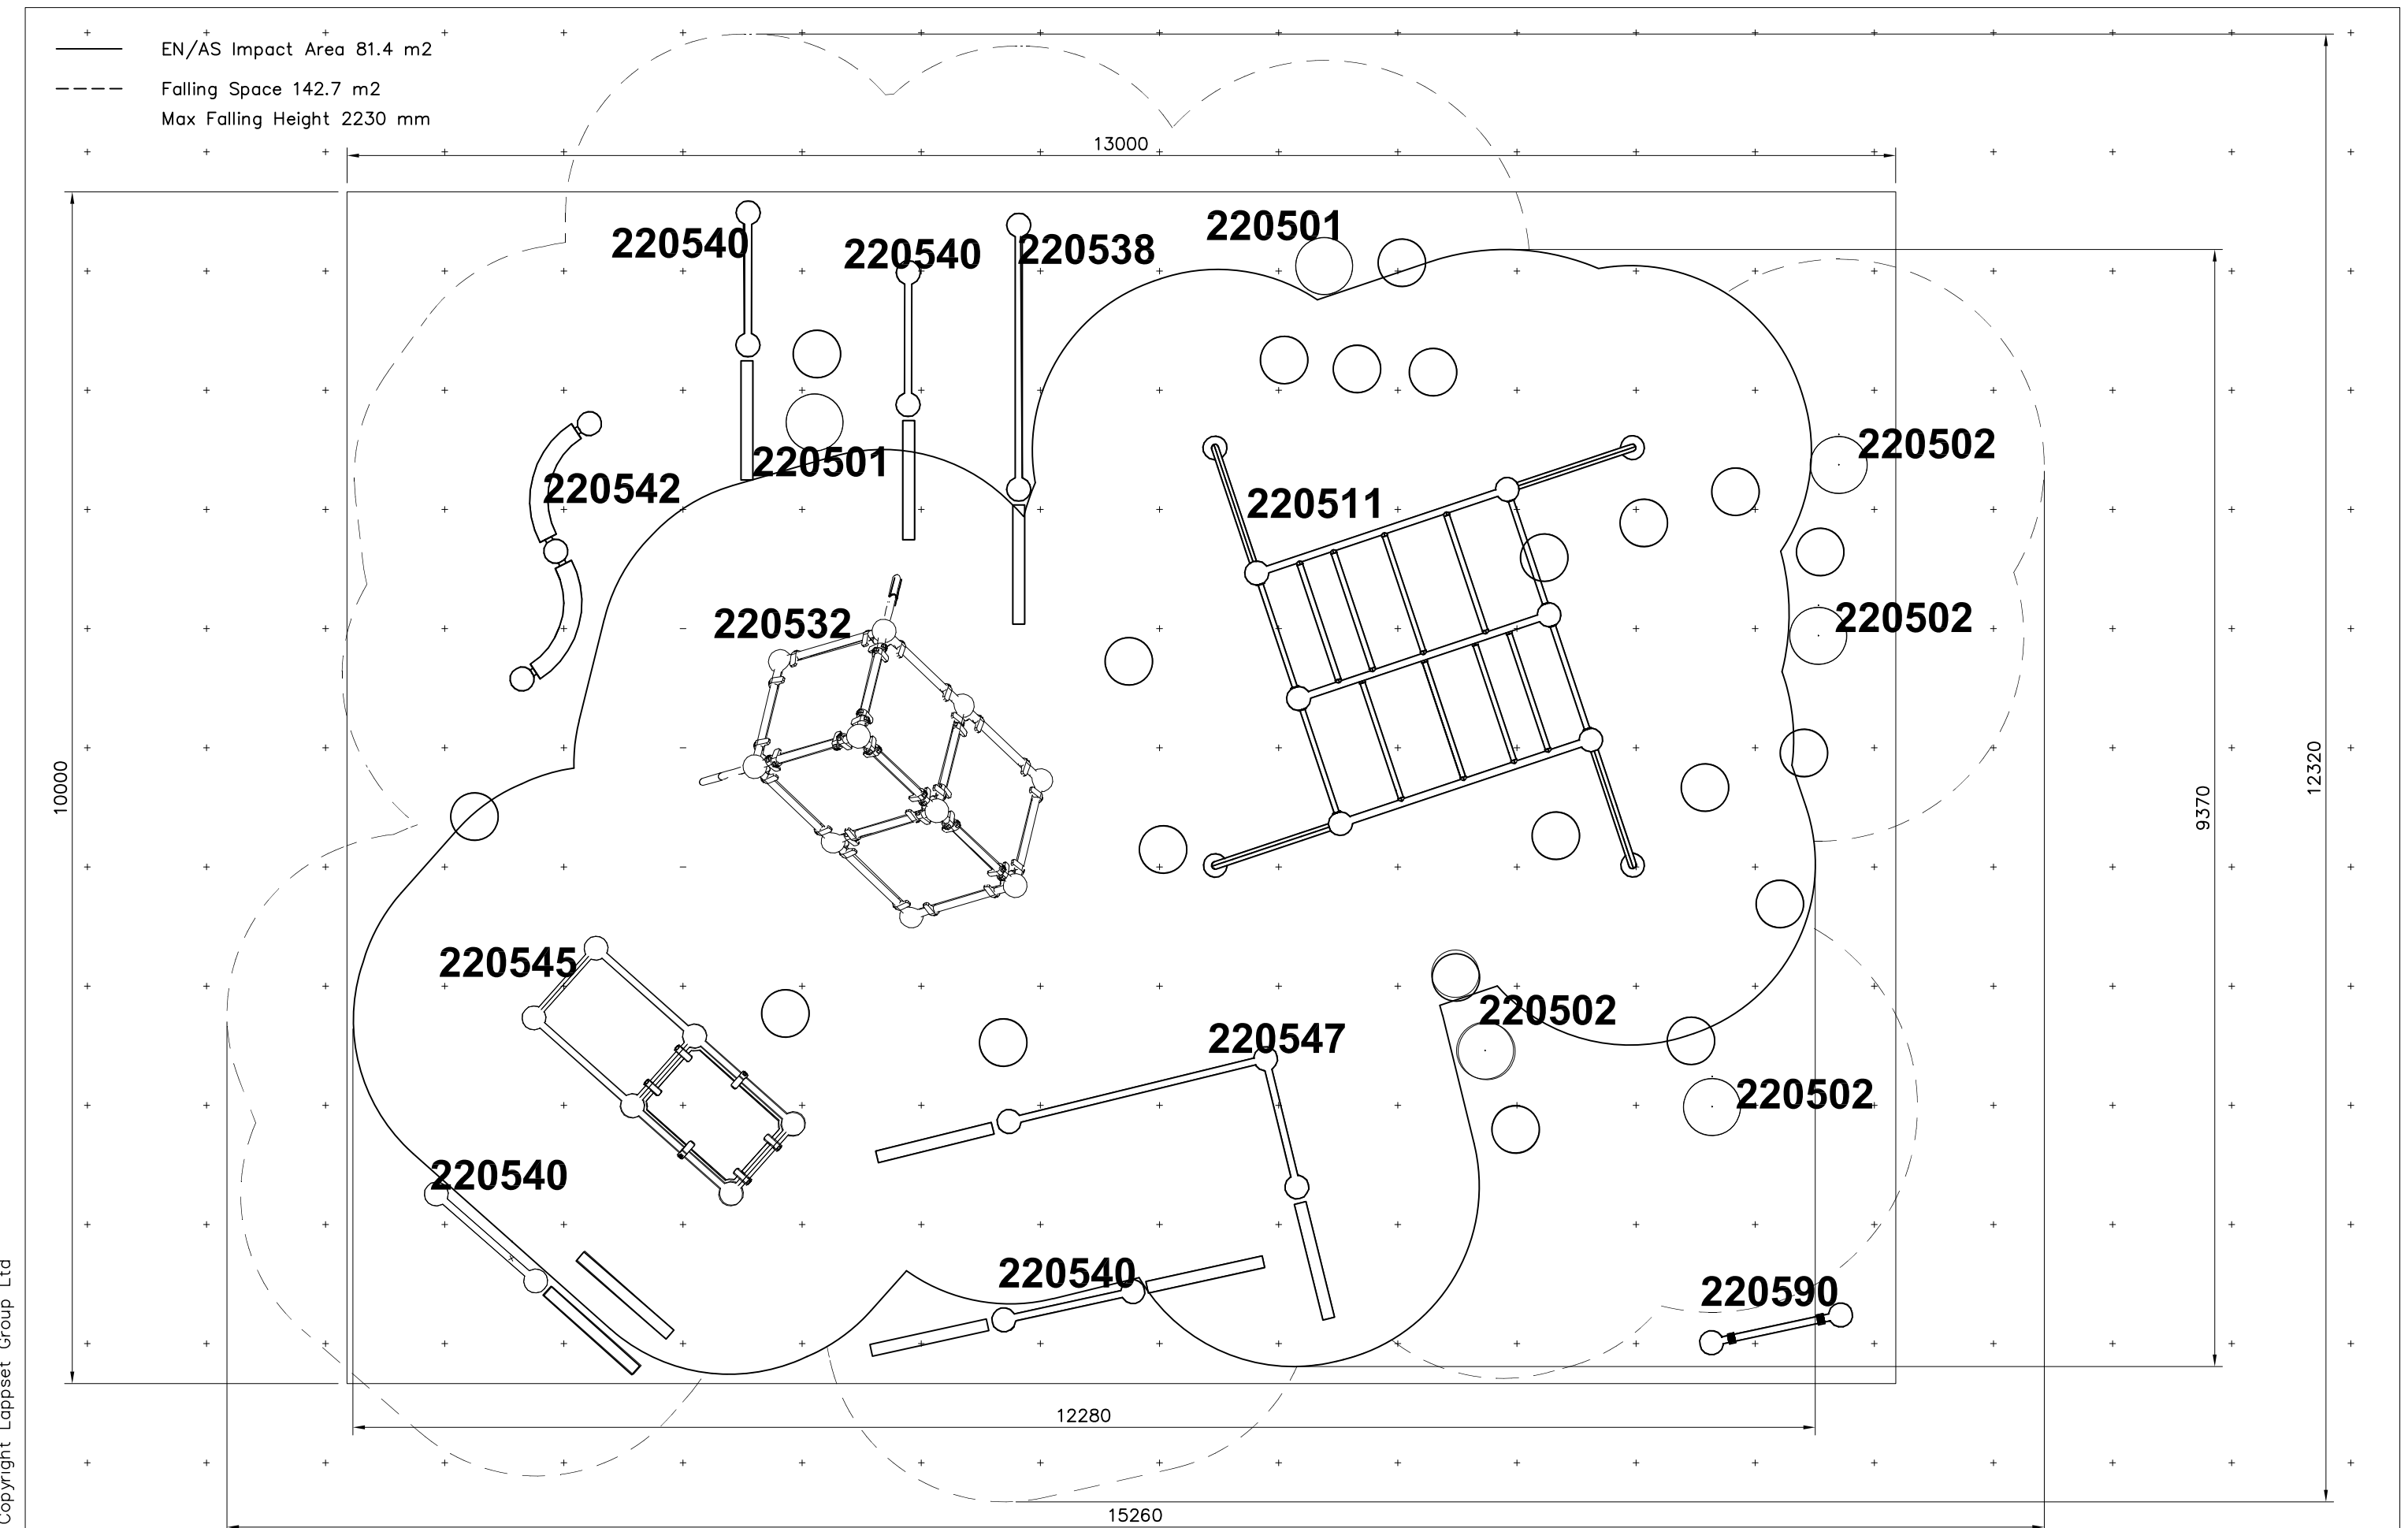
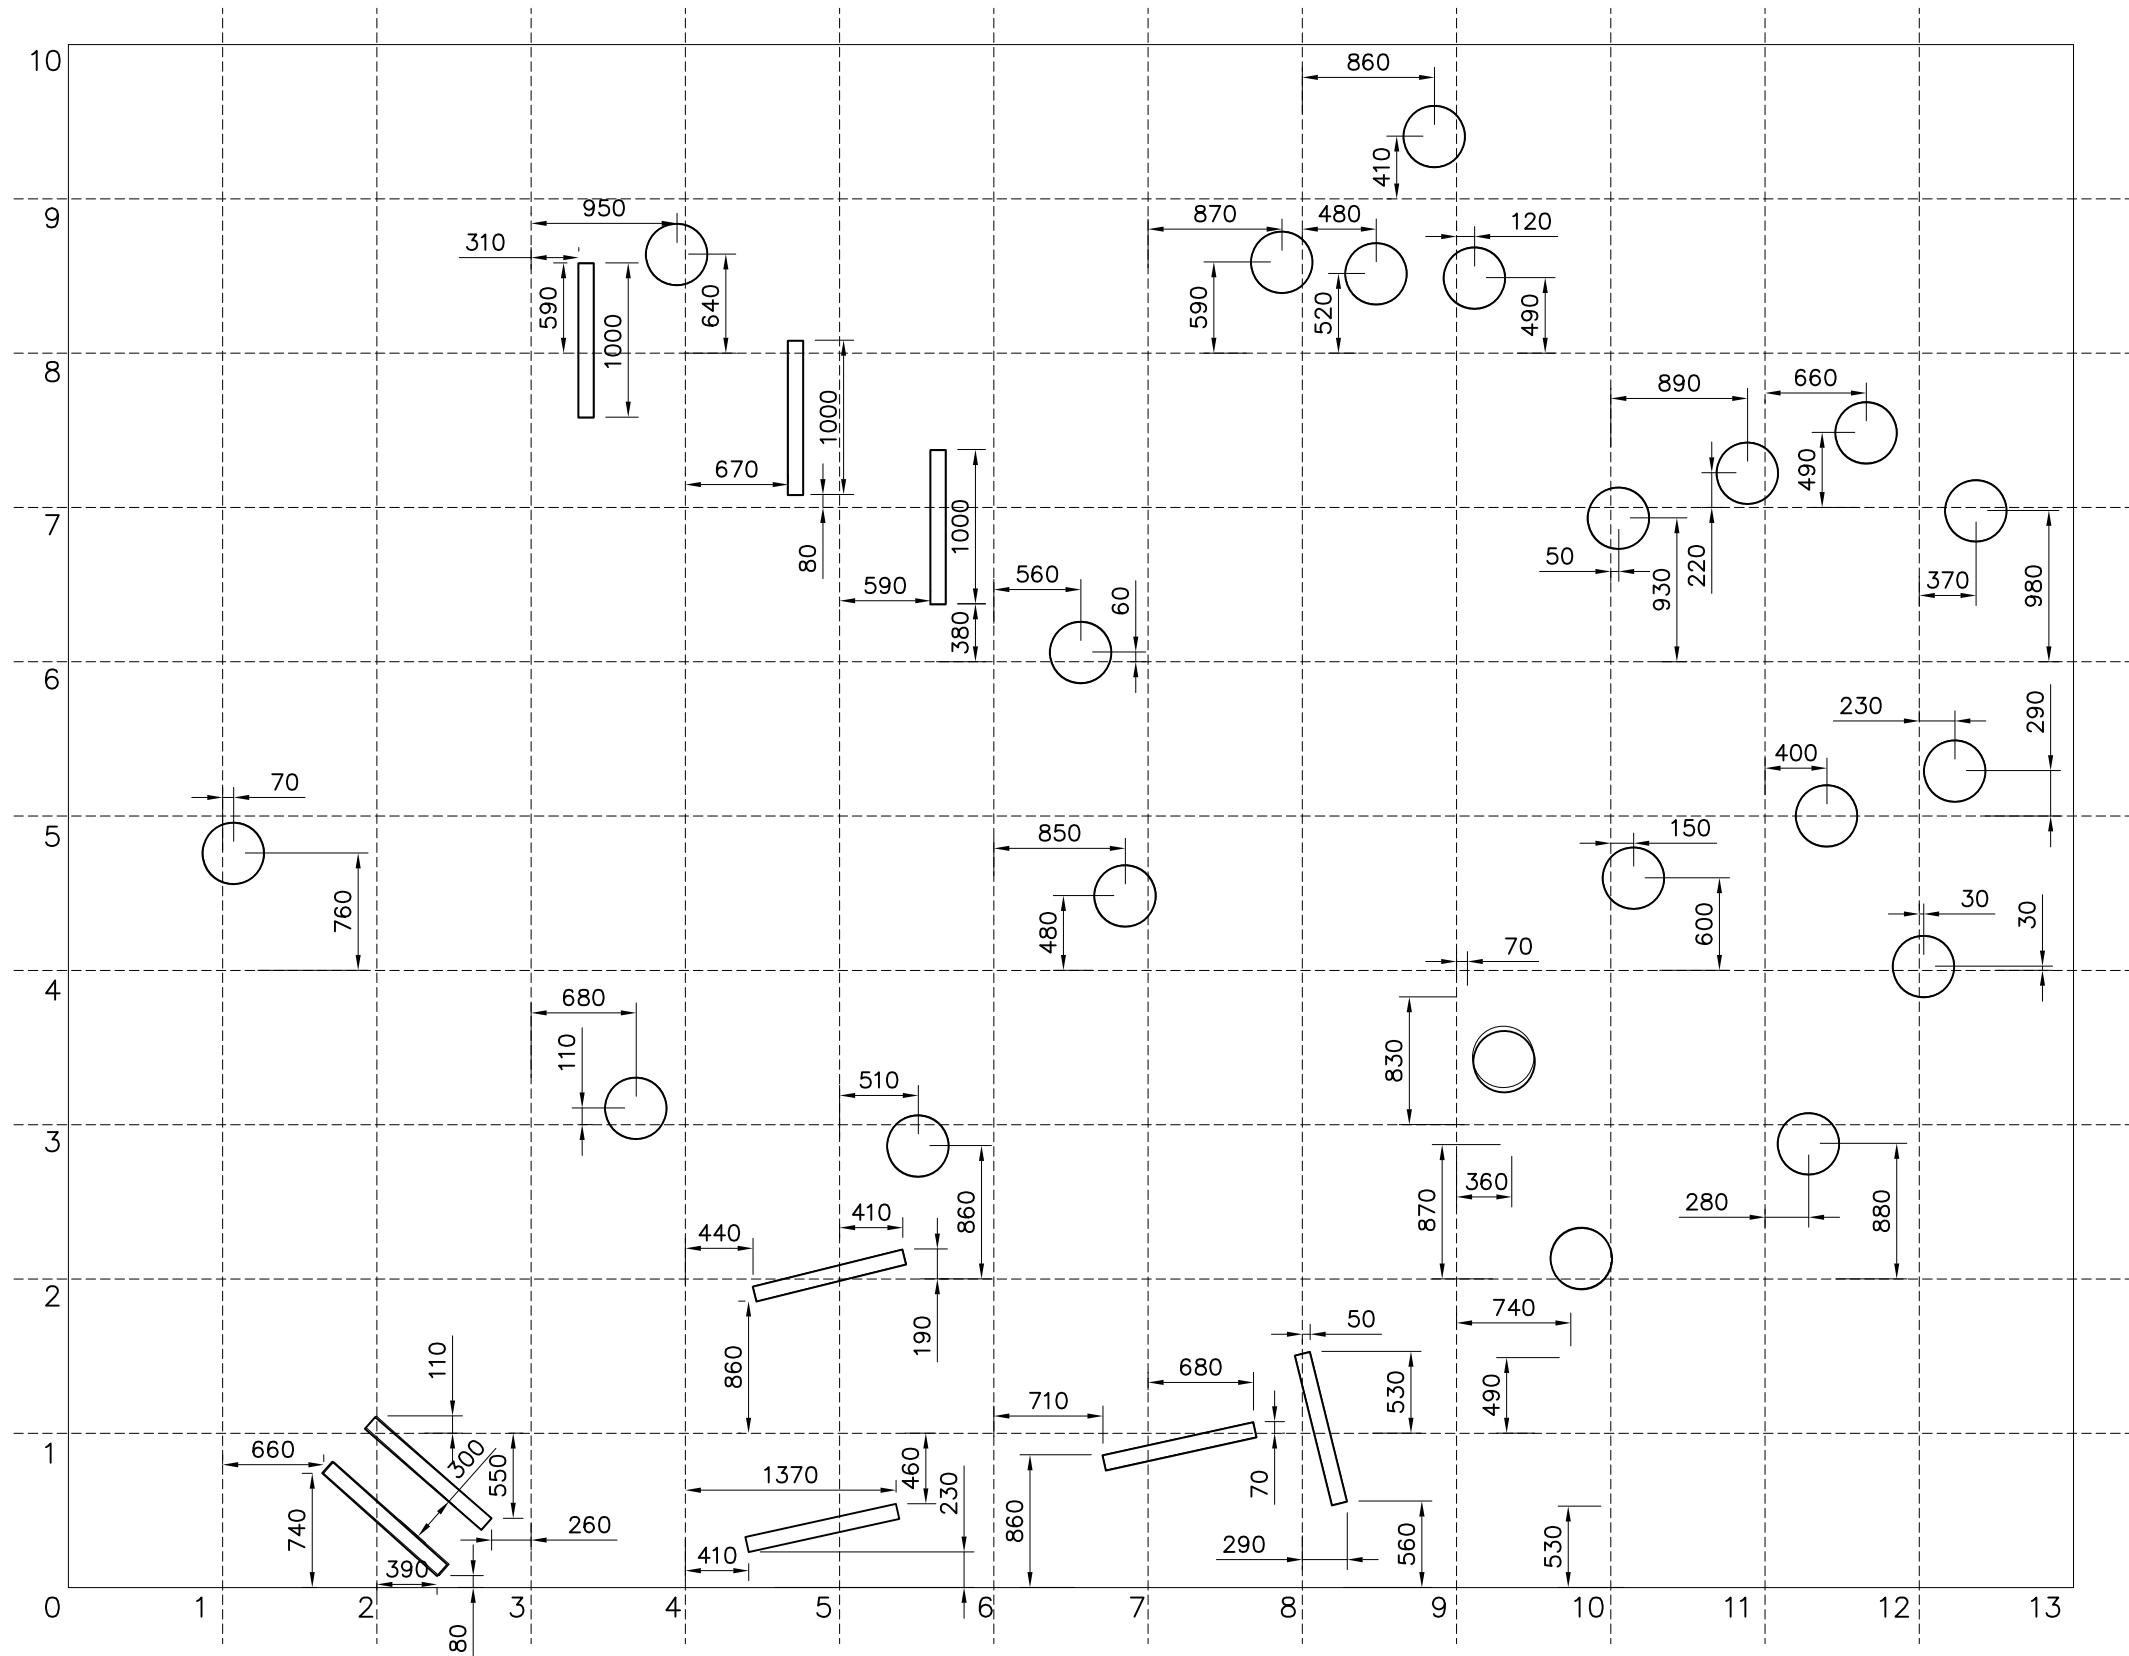
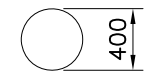
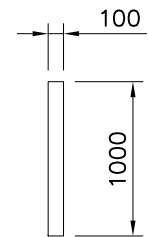


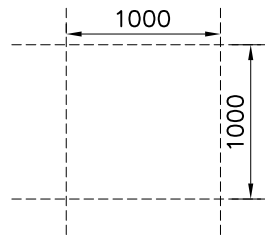

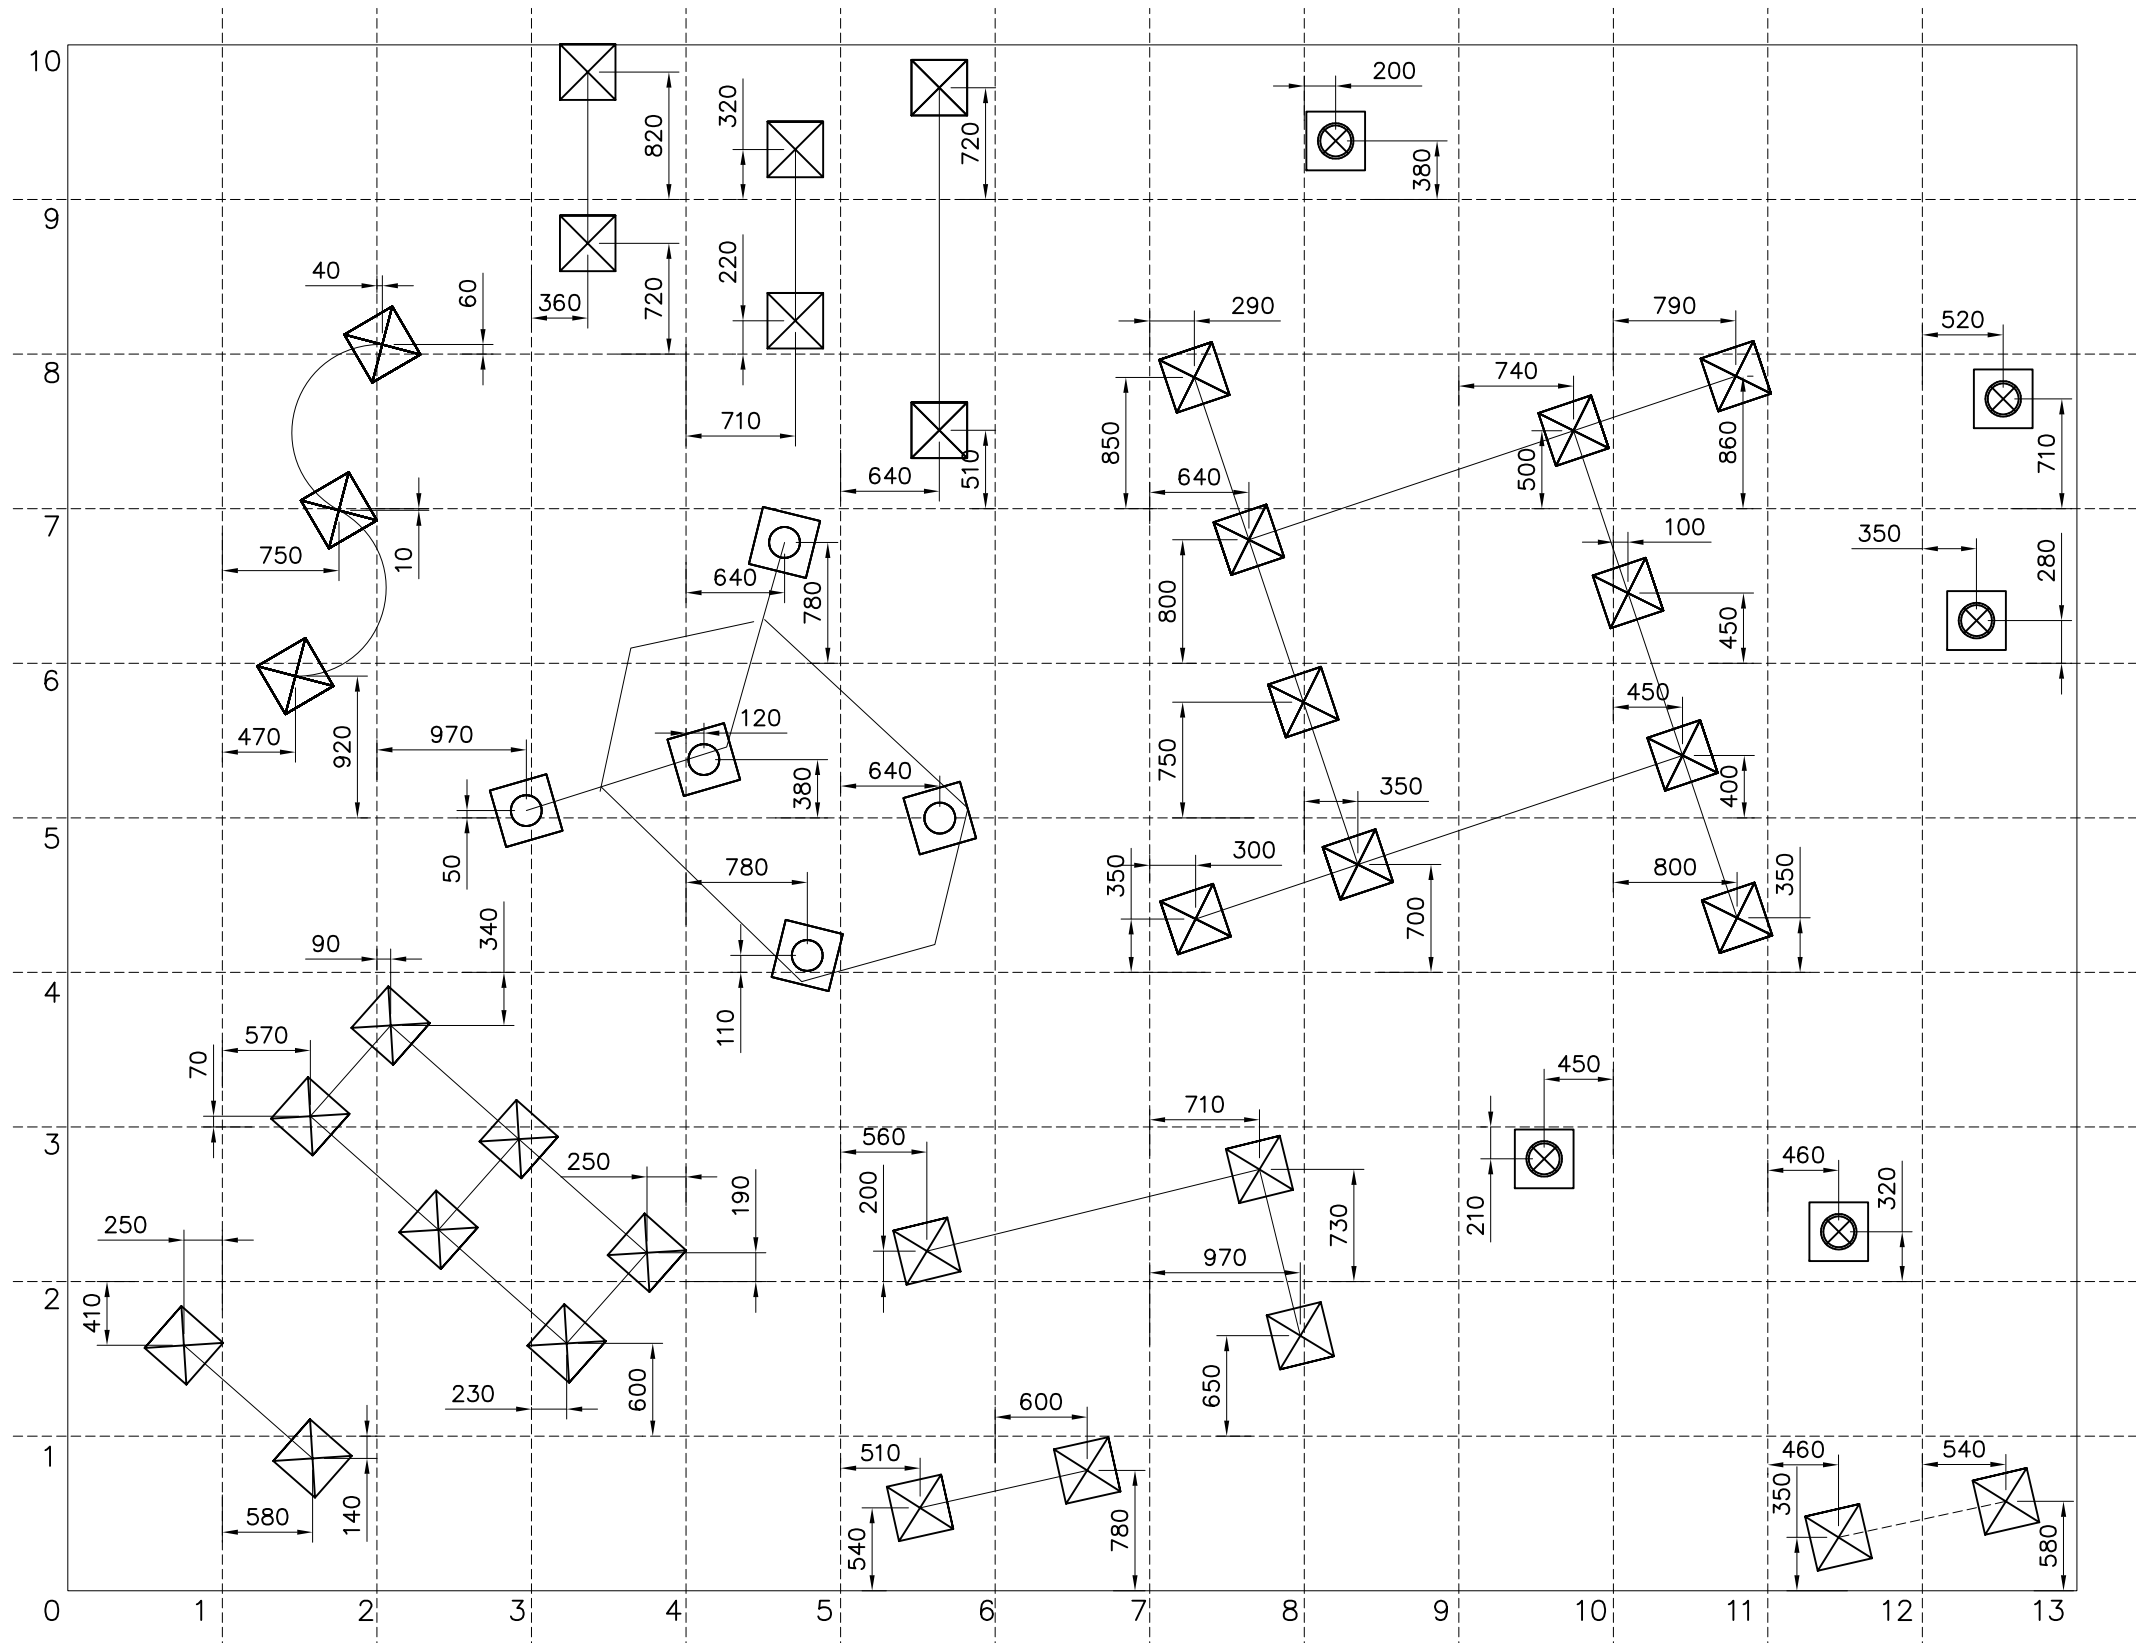

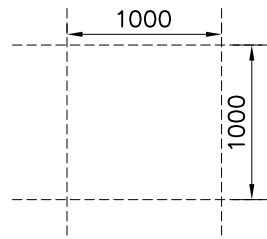


LAPPSET®

PARKOUR

ASENNUSOHJE
MONTERINGSANSVISNING
INSTALLATION INSTRUCTION
AUFBAUANLEITUNG
NOTICE D'INSTALLATION


DATE: 20.2.2015

220511

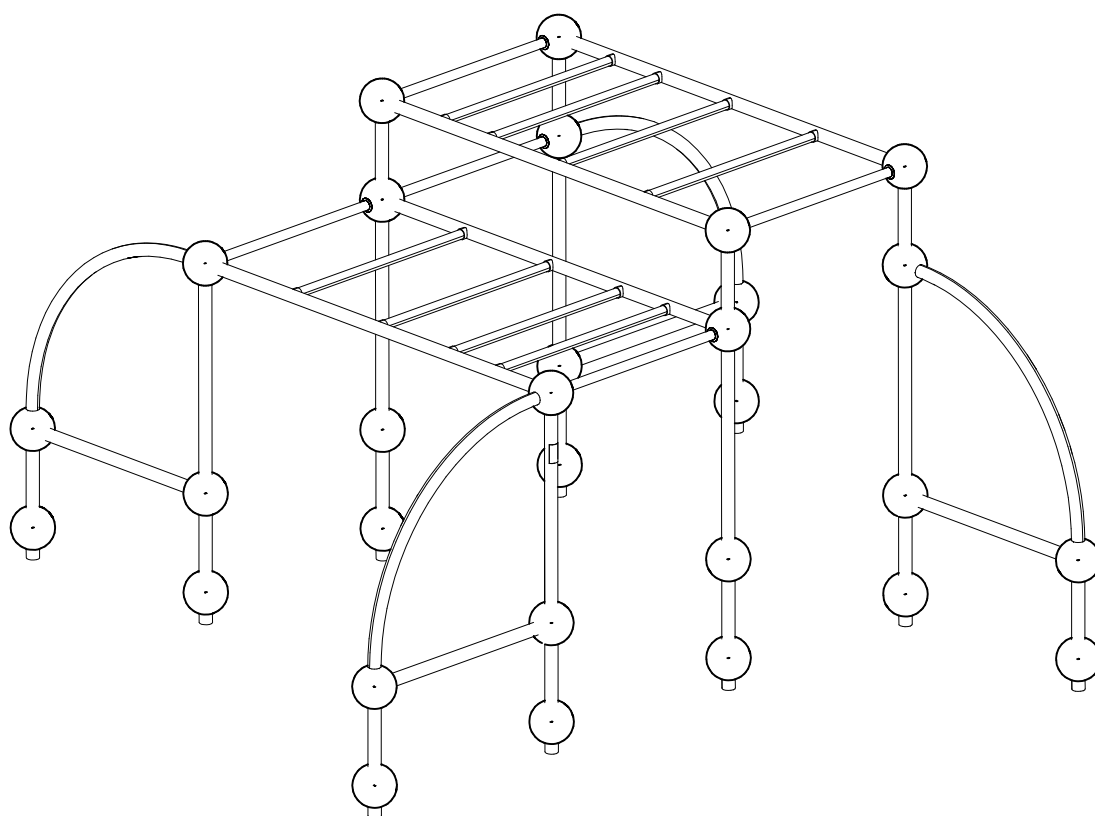

DATE: 20.2.2015



[illegible]


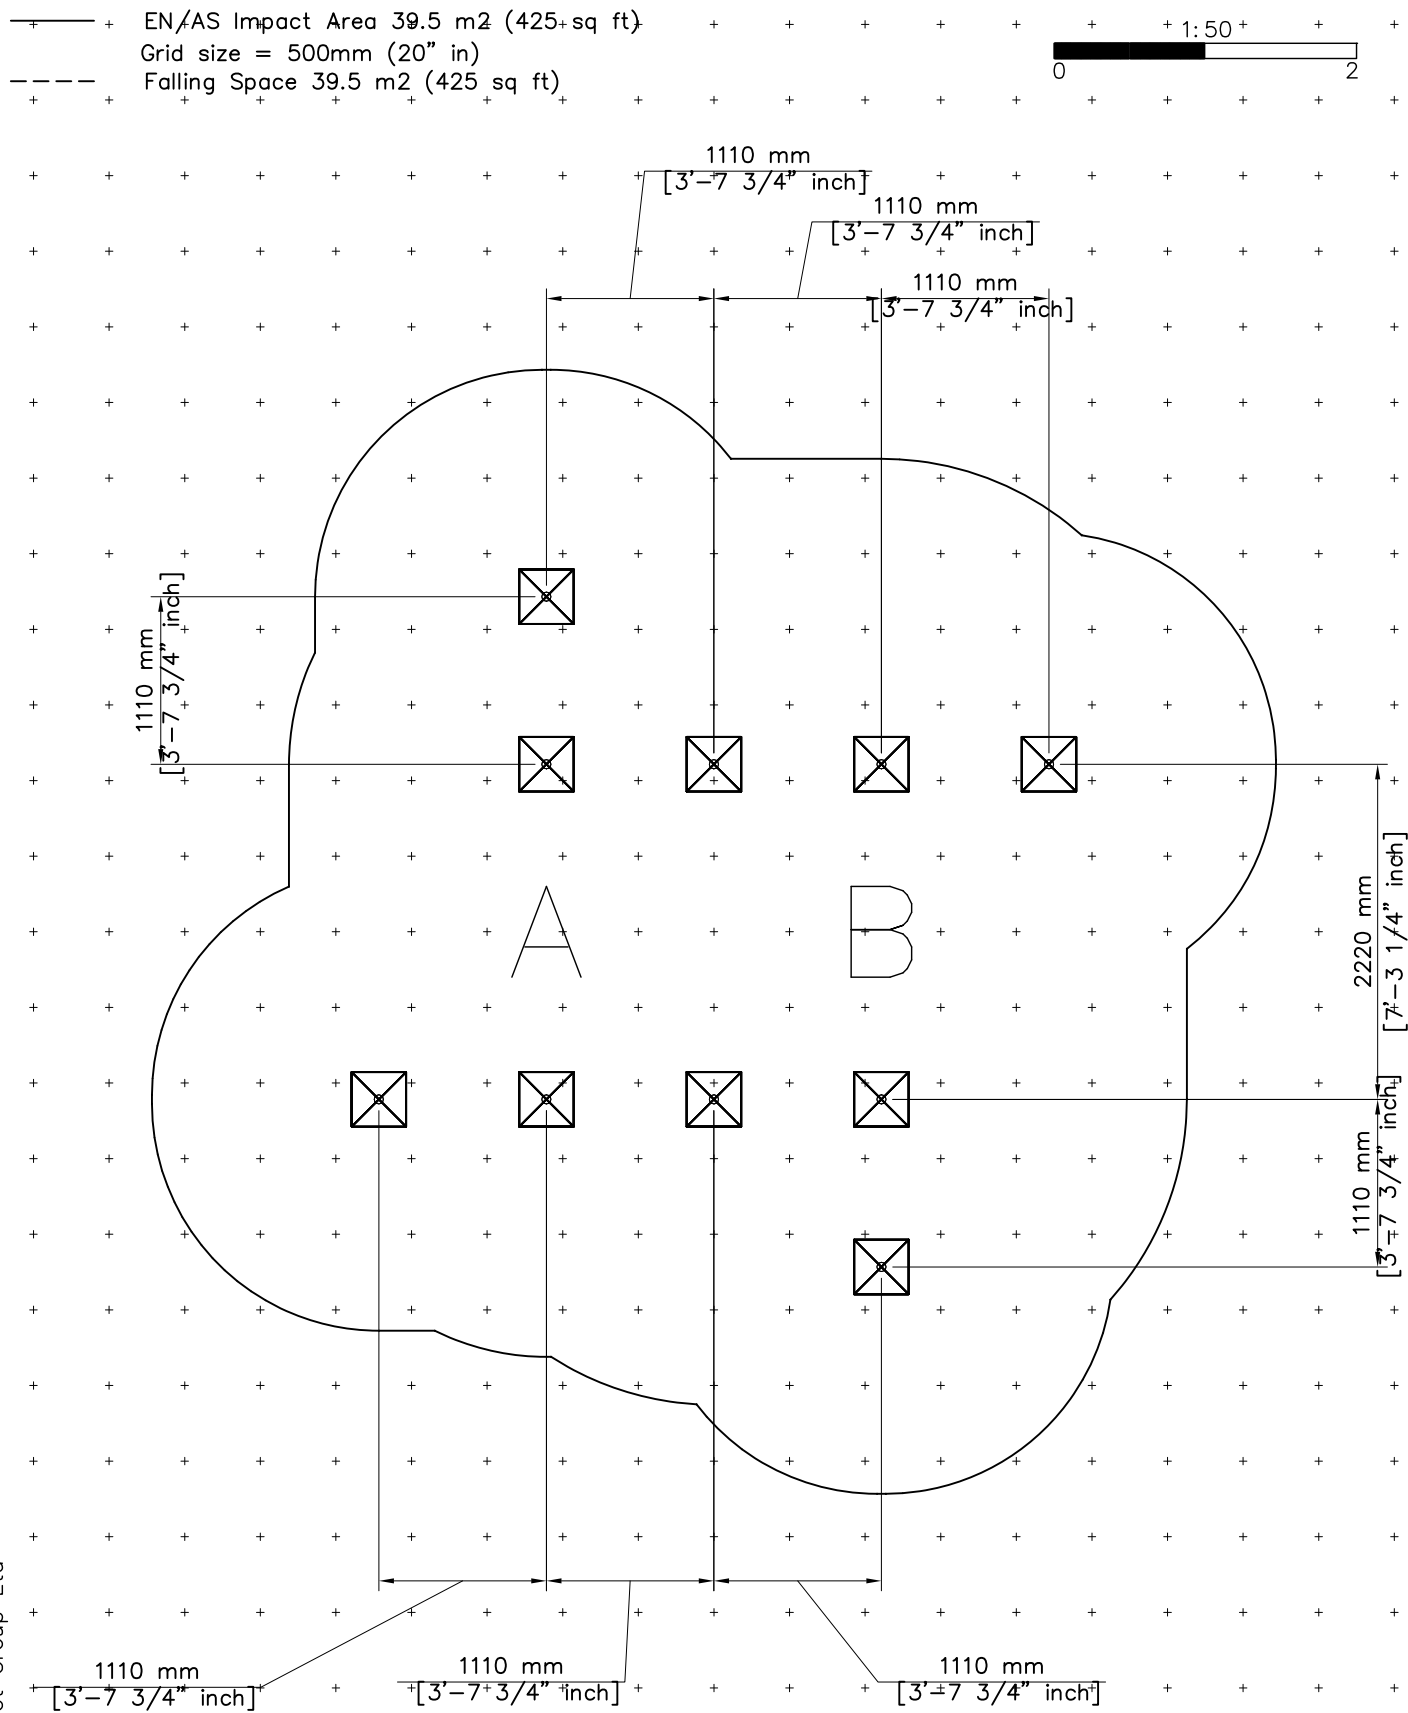




—— EN/AS Impact Area 39.5 m2 (425 sq ft)

----- Falling Space 39.5 m2 (425 sq ft)



Max Falling Height 2230 mm (7'-3 3/4" in)

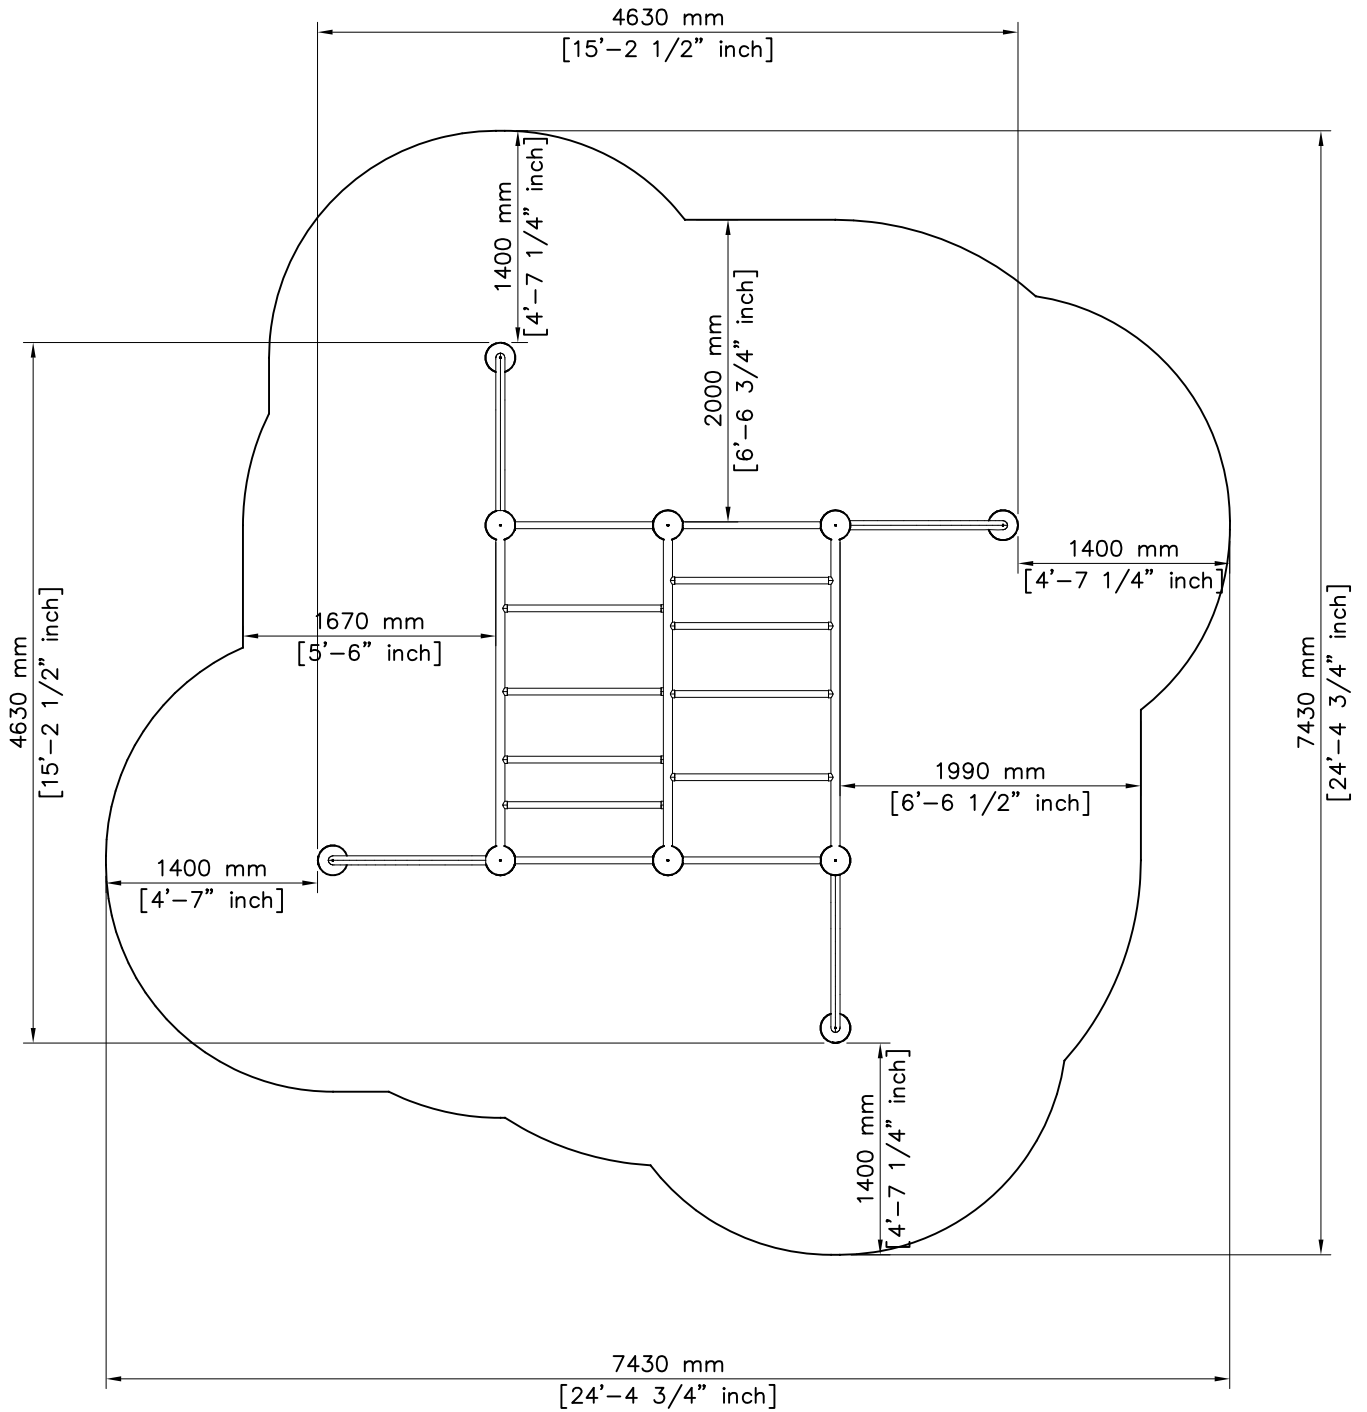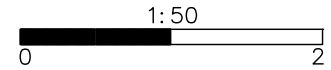

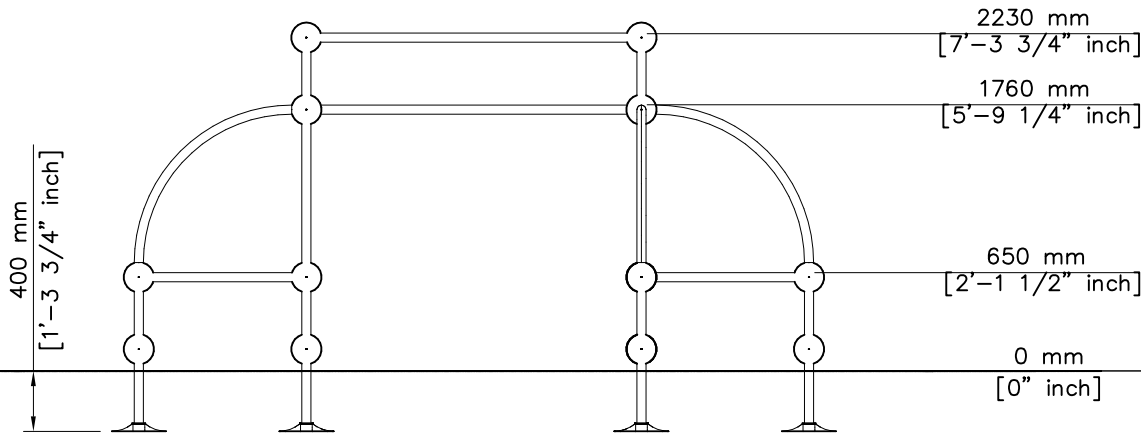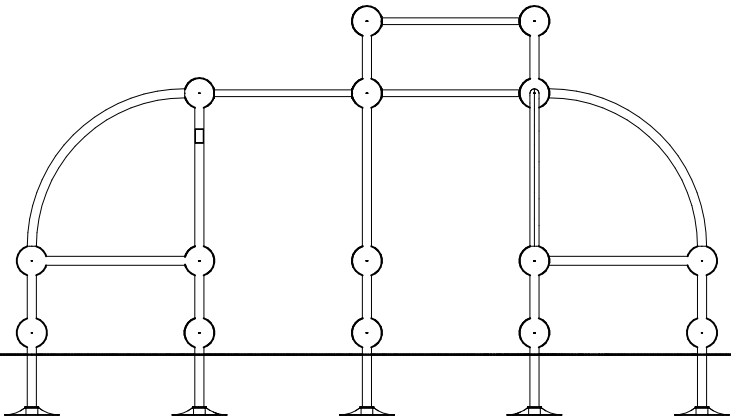

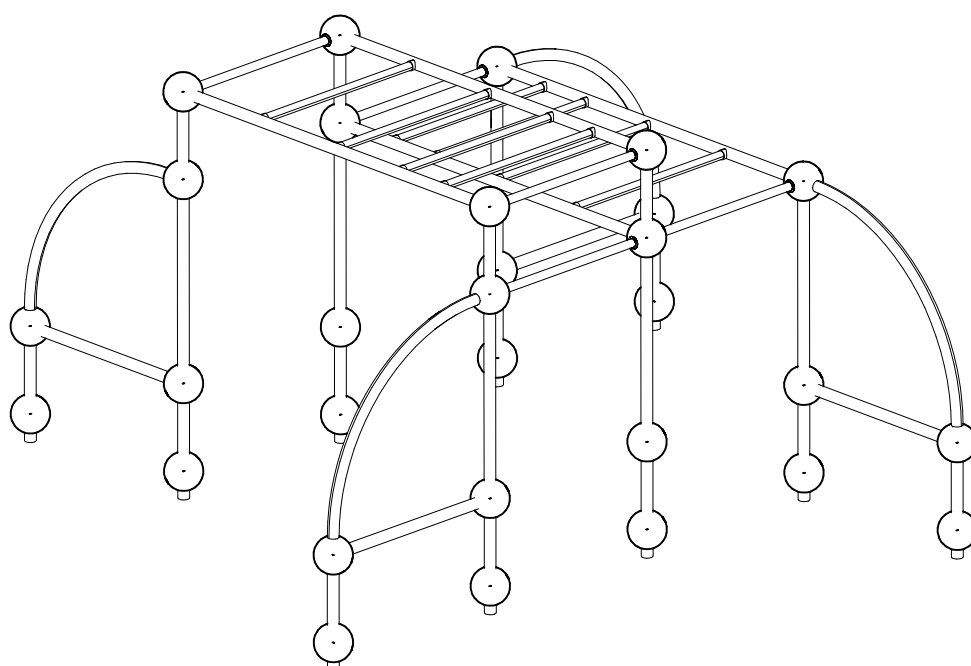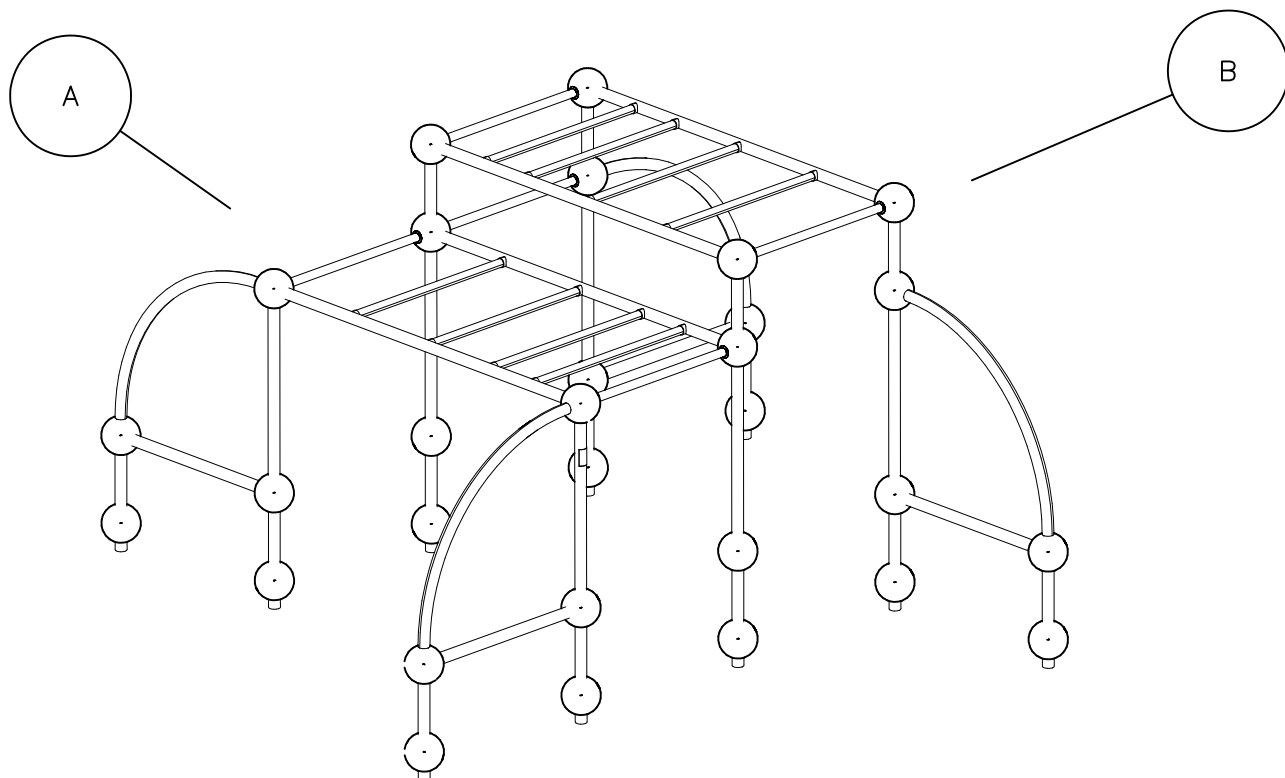


DATE: 20.2.2015

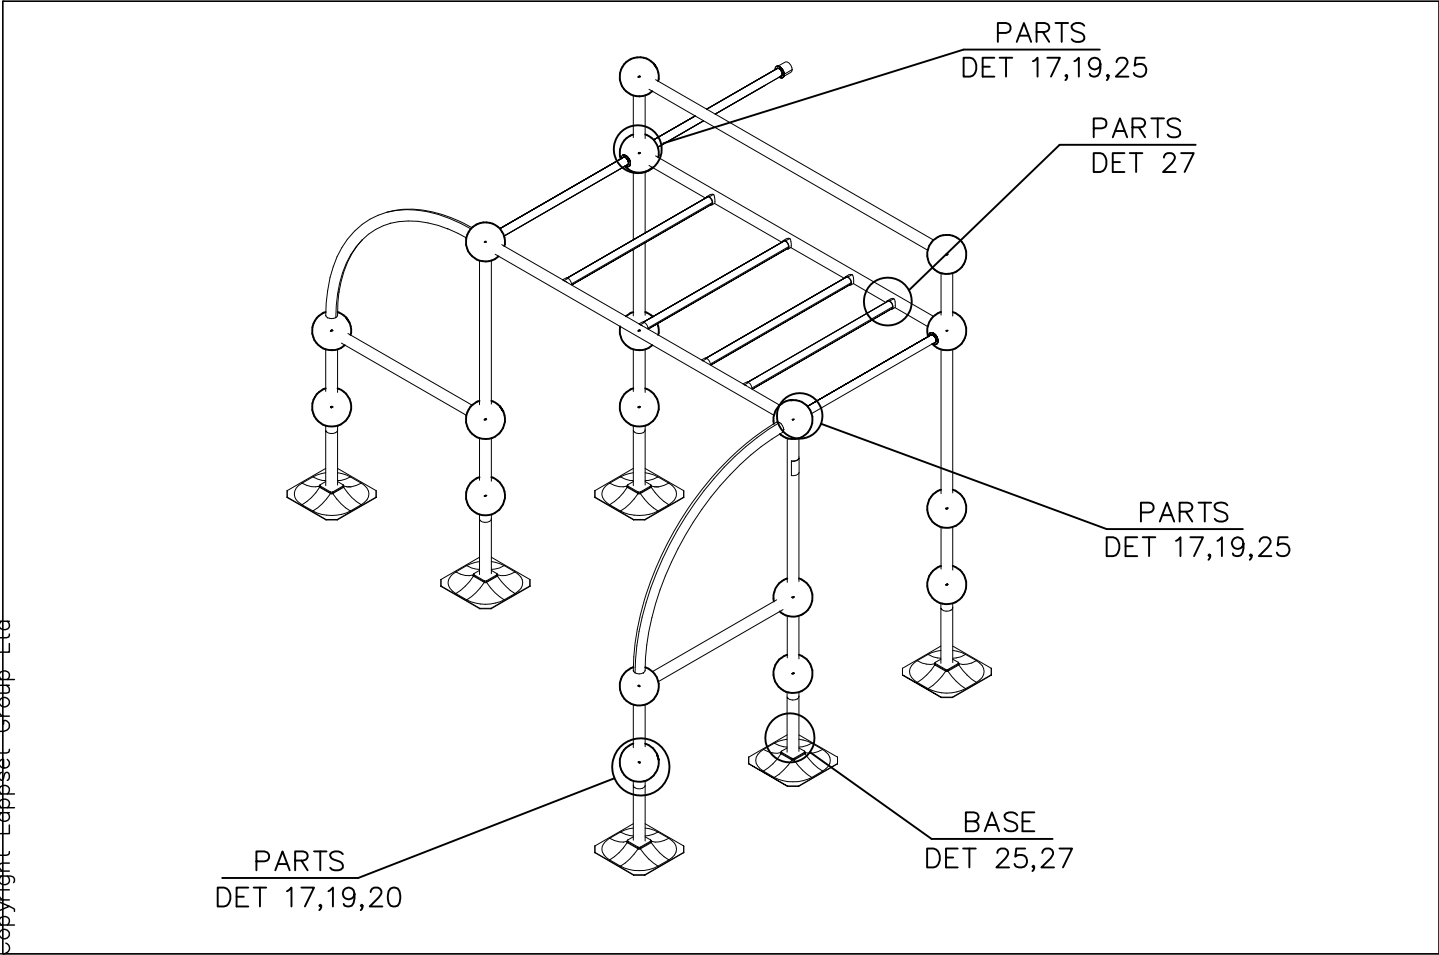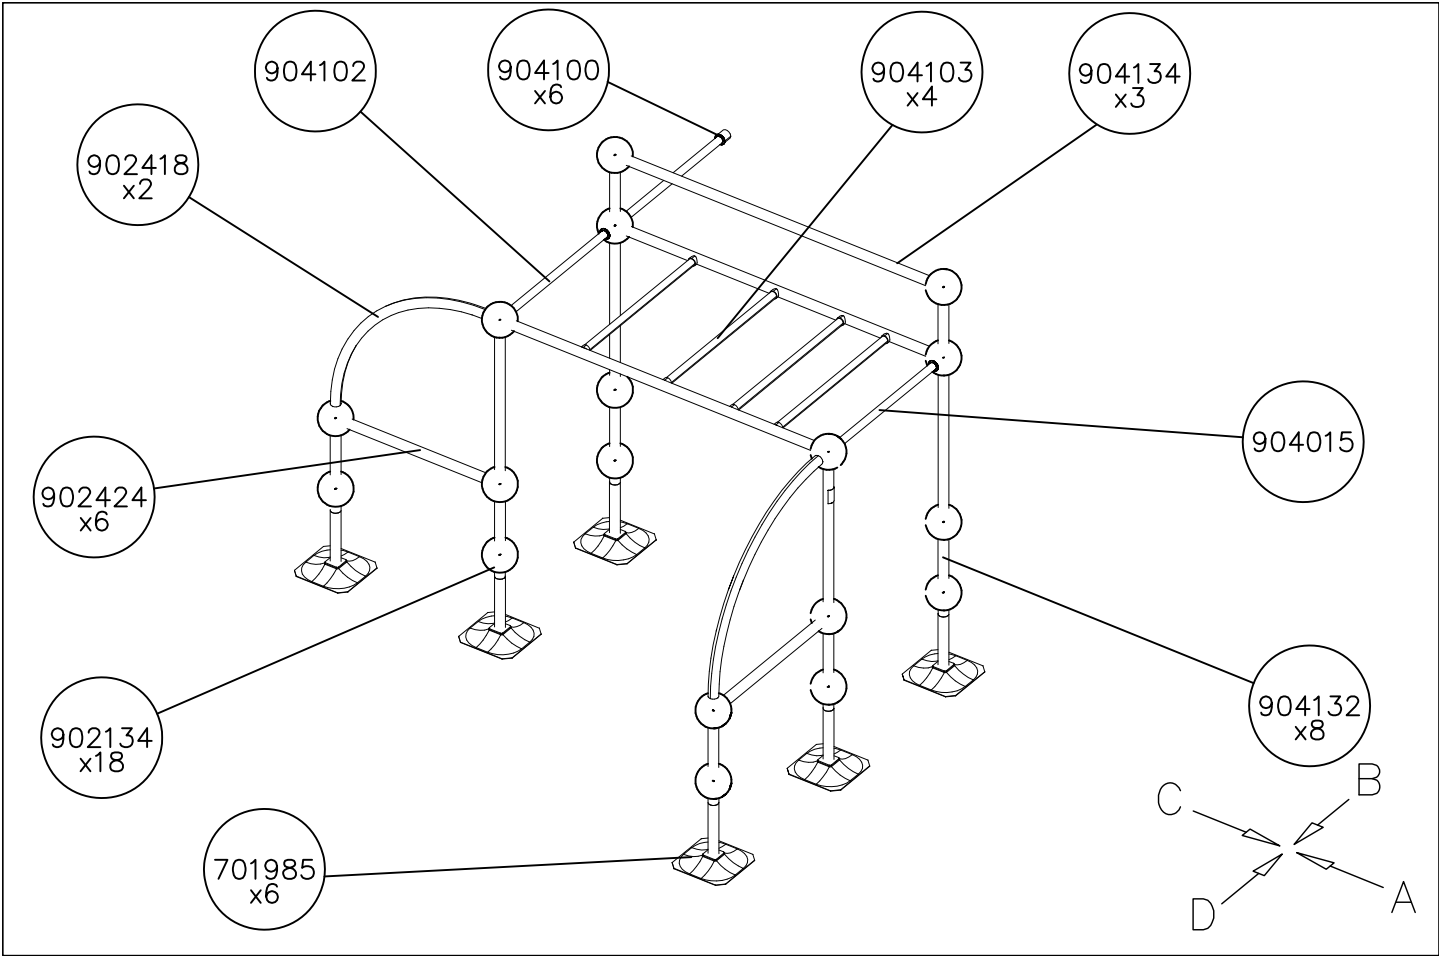


DATE: 20.2.2015

1:50


A

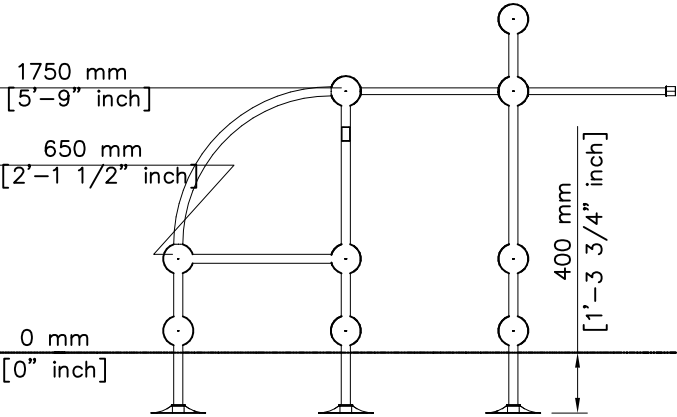


B


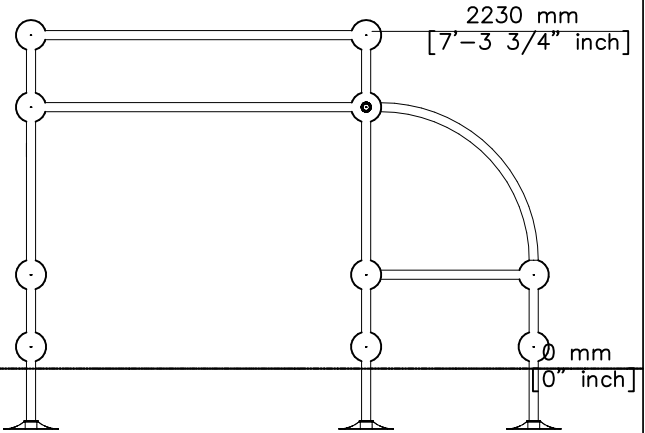


C

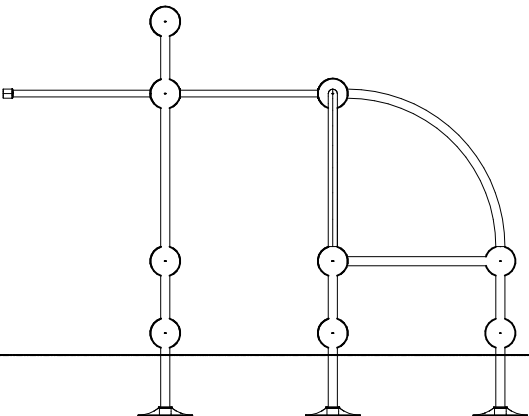

D

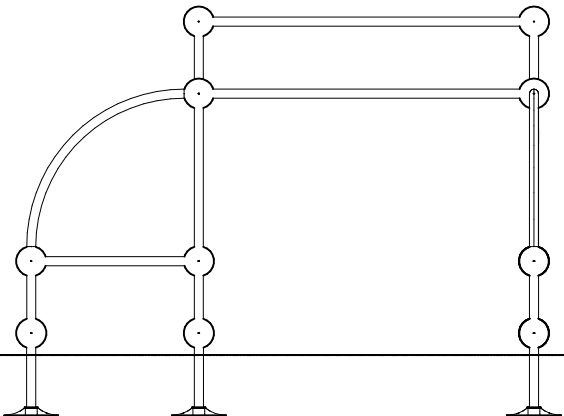


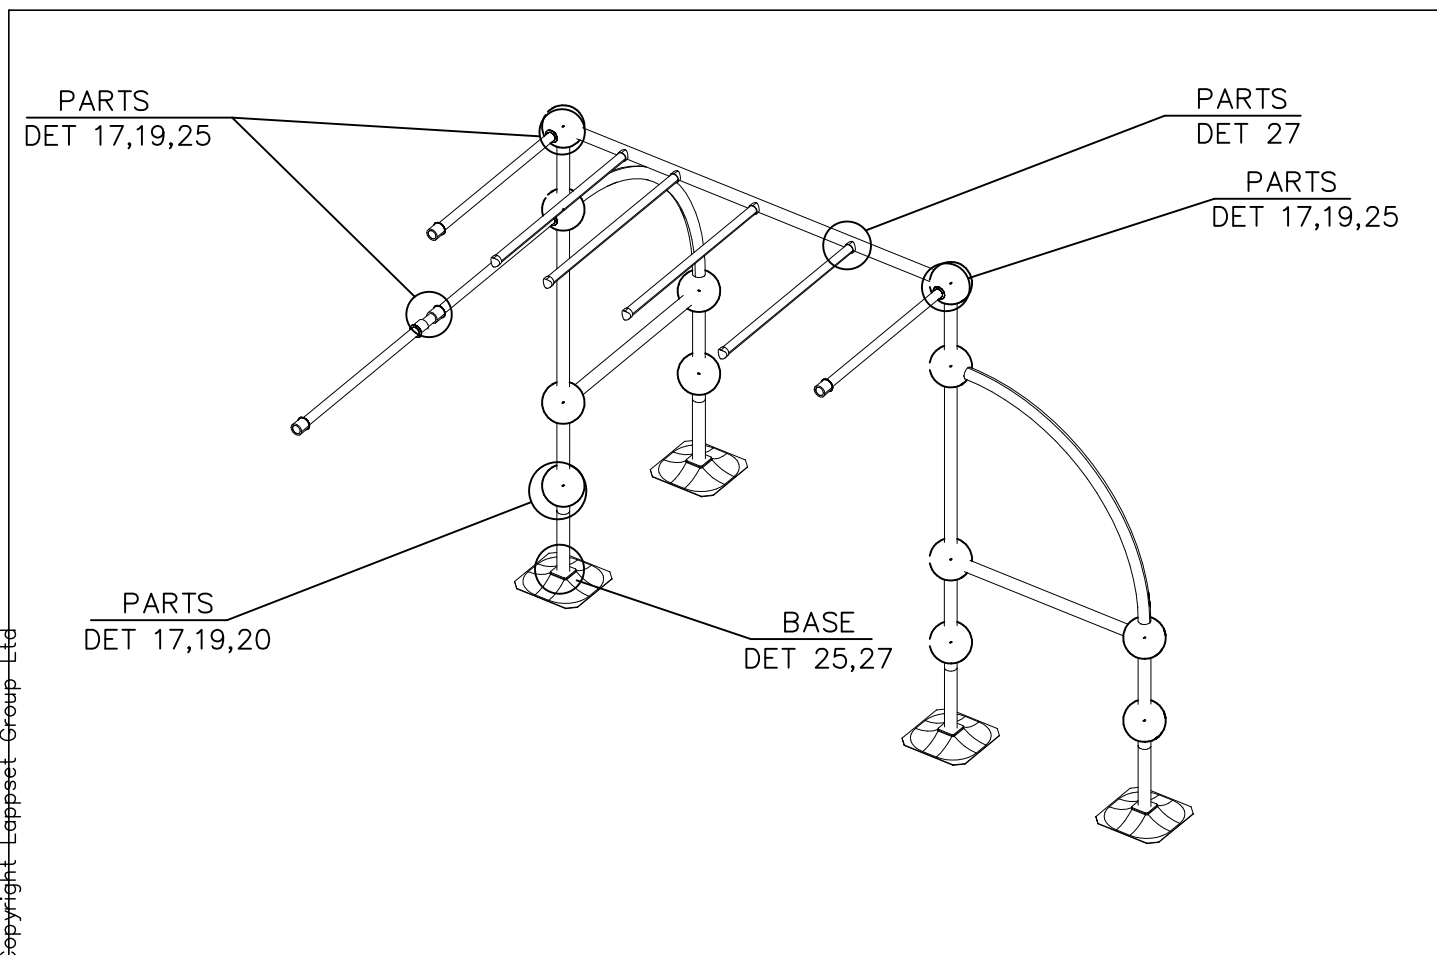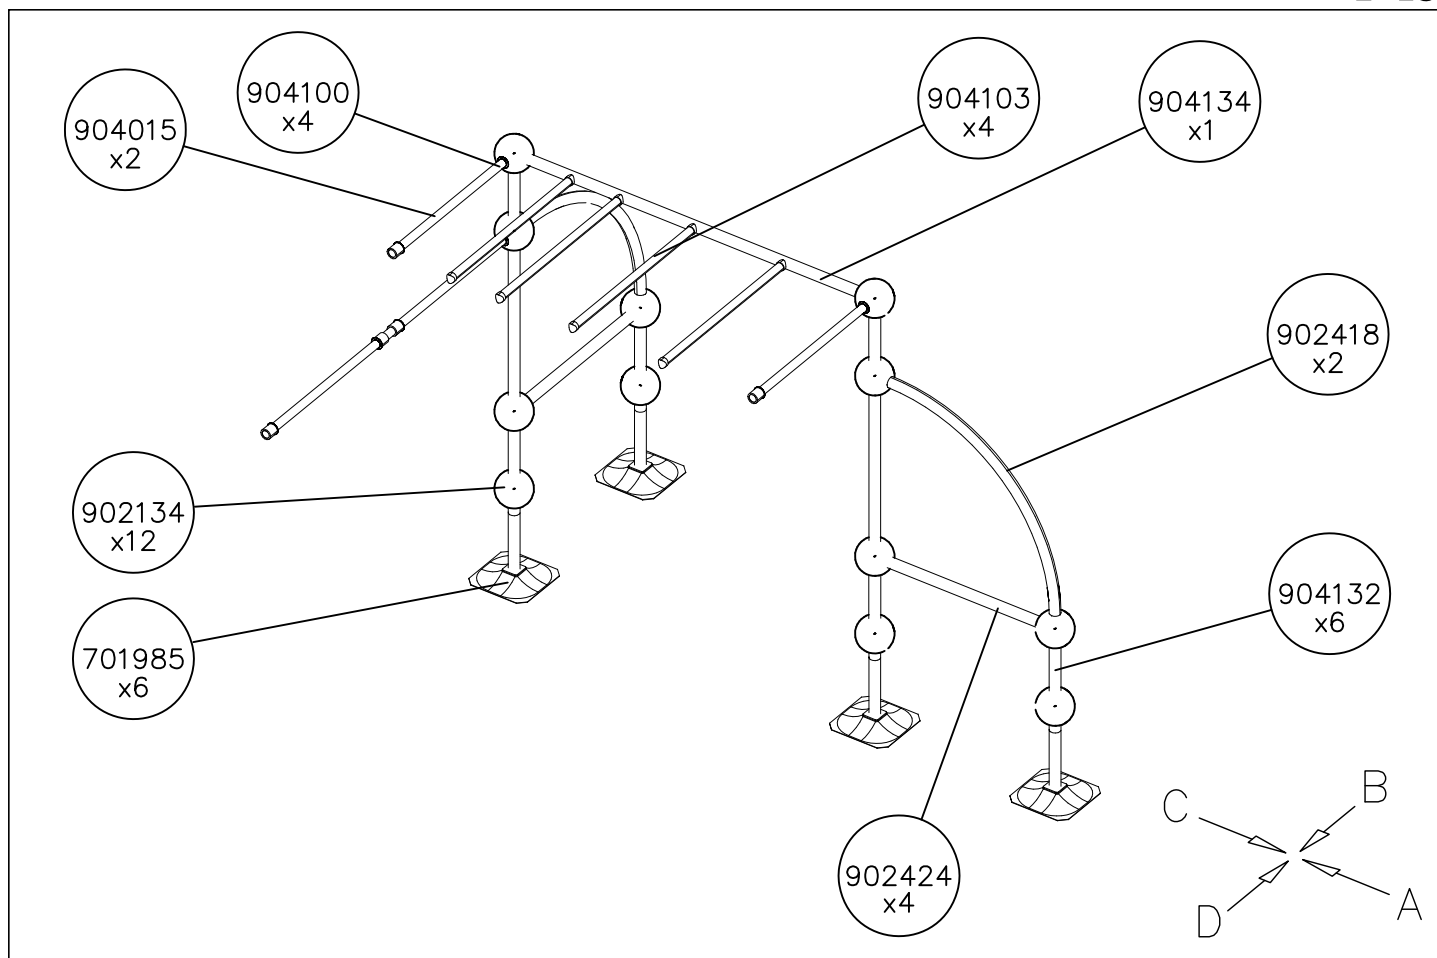


DATE: 20.2.2015

1: 50


A

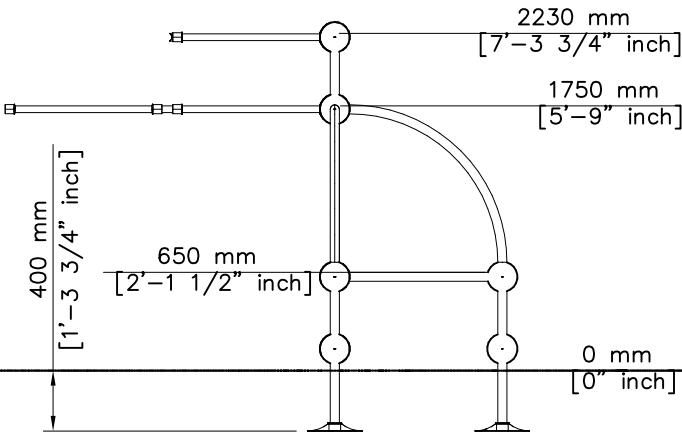


B


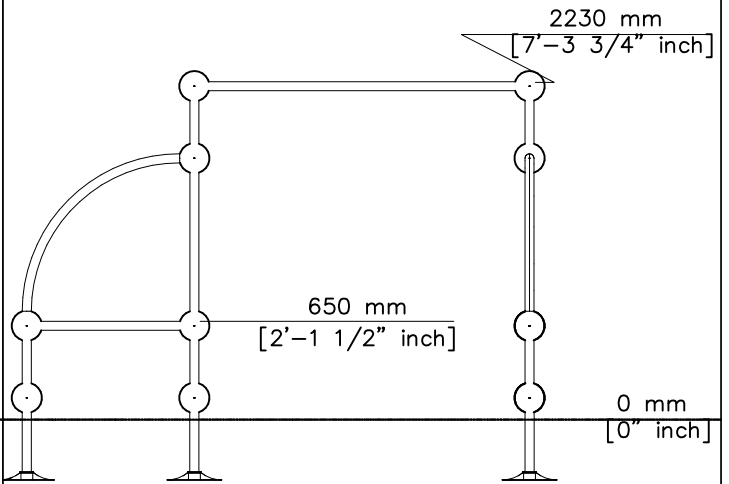




C

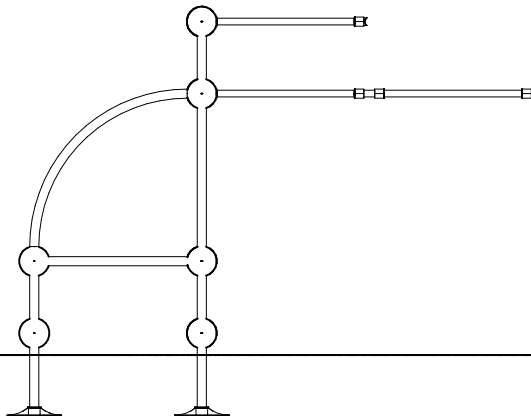


D





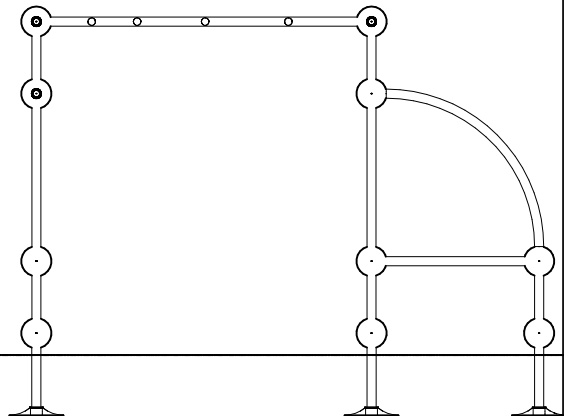



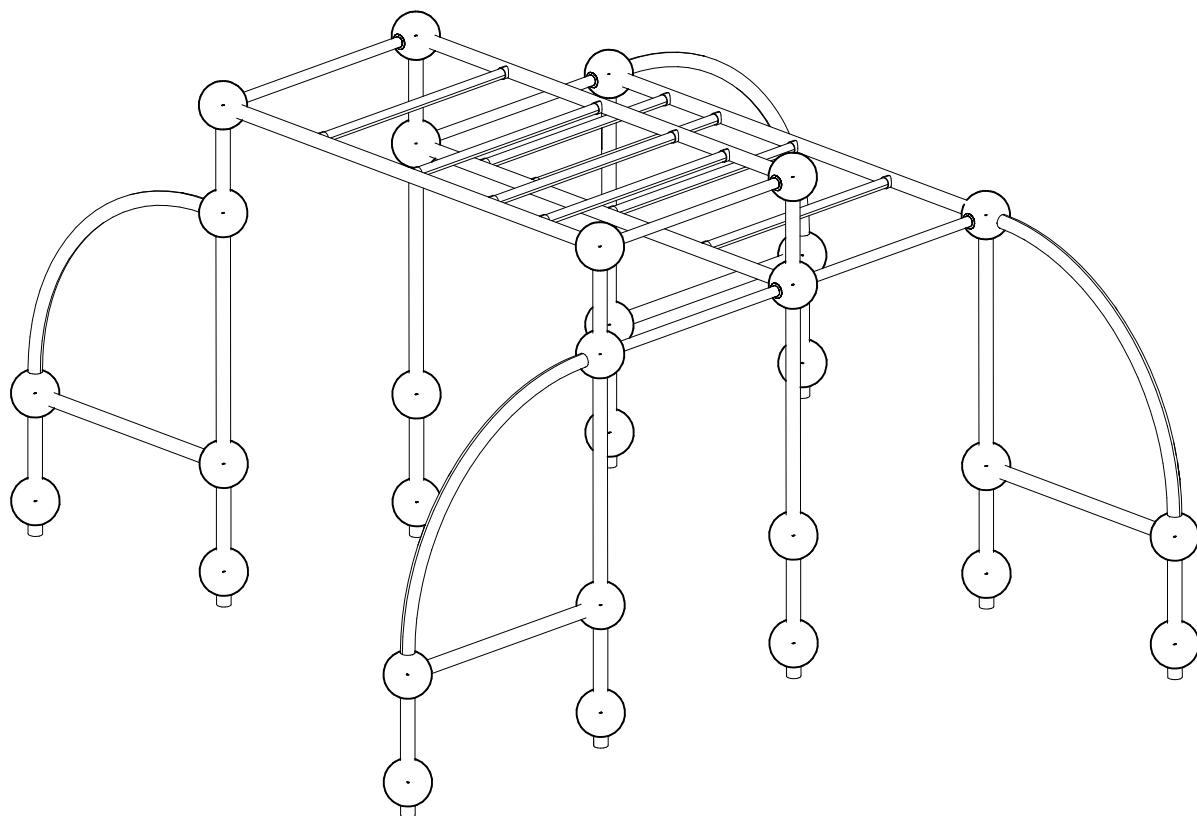
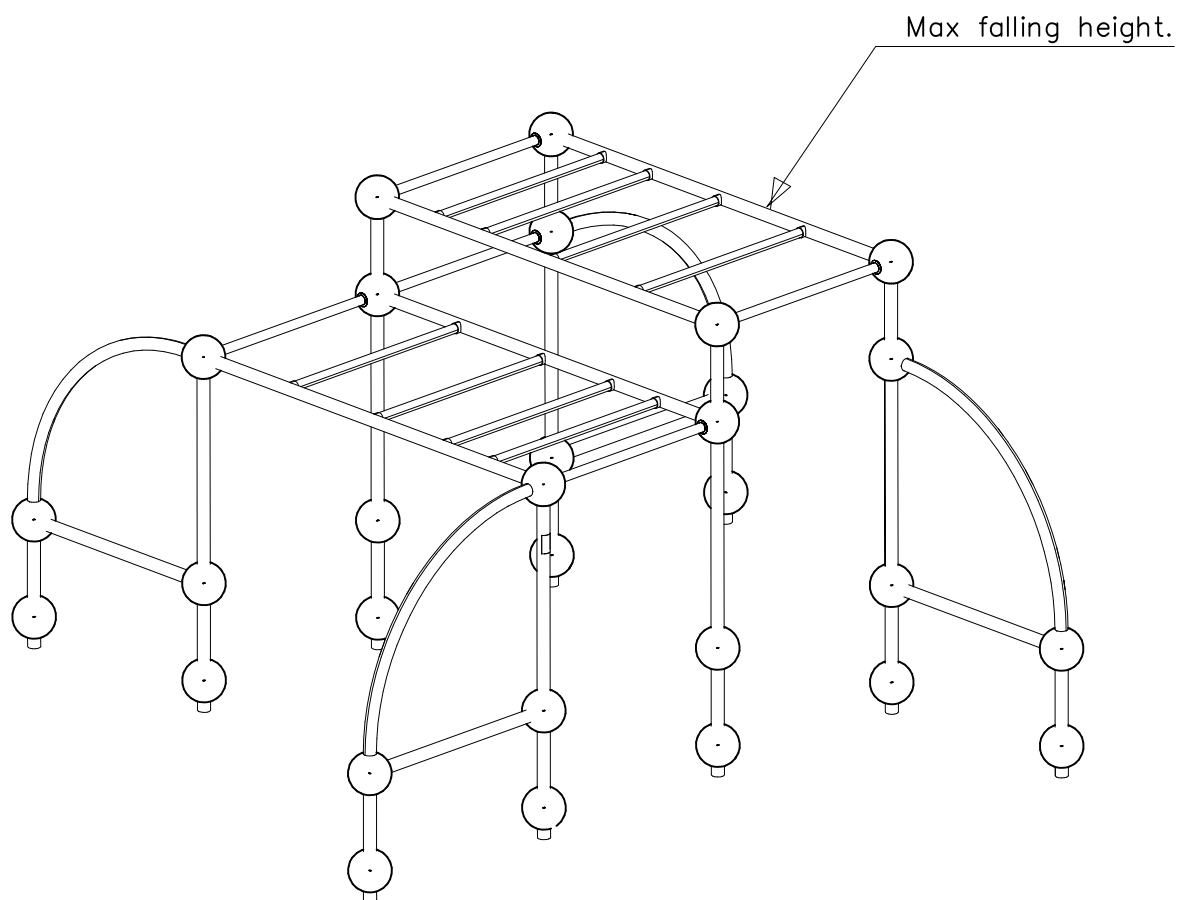




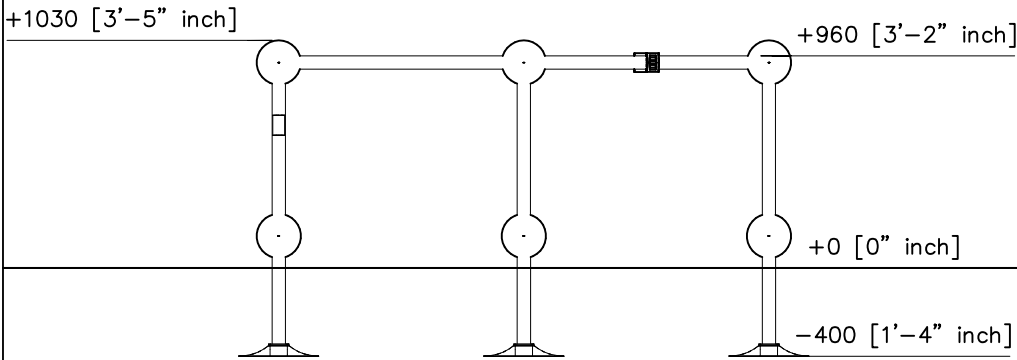
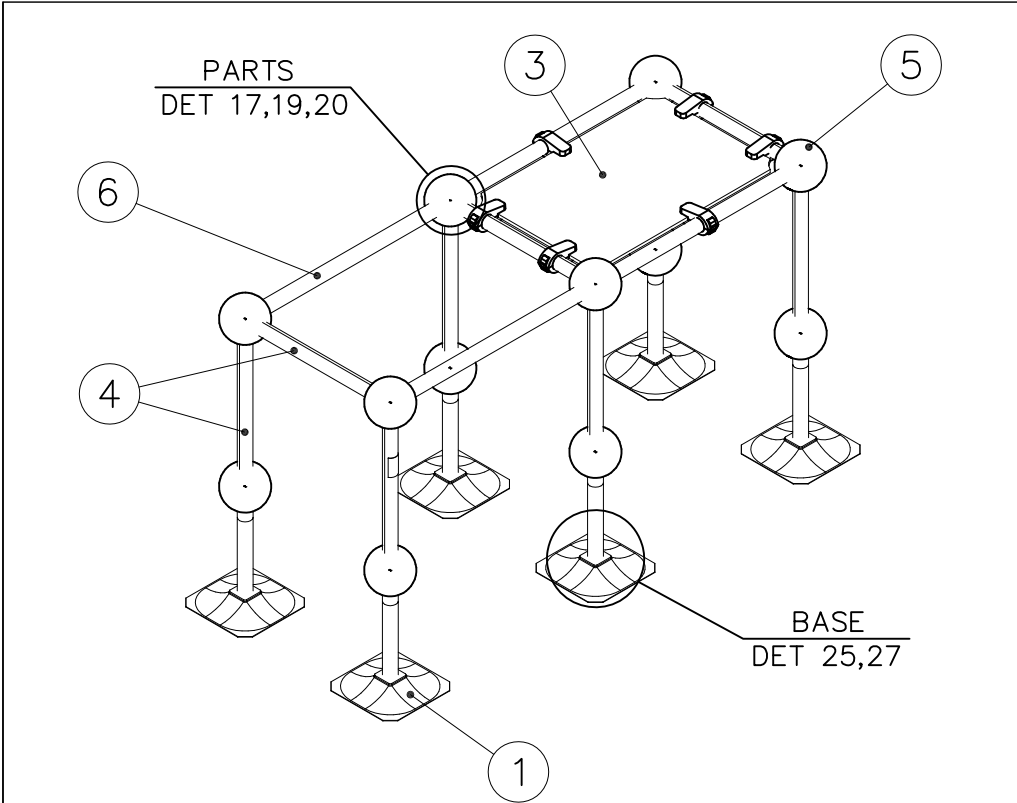





EN/AS Impact Area 18.2 m2 (196 sq ft)
Falling Space Area 18.2 m2 (196 sq ft)
Max Falling Height 960 mm (3'-2" in)

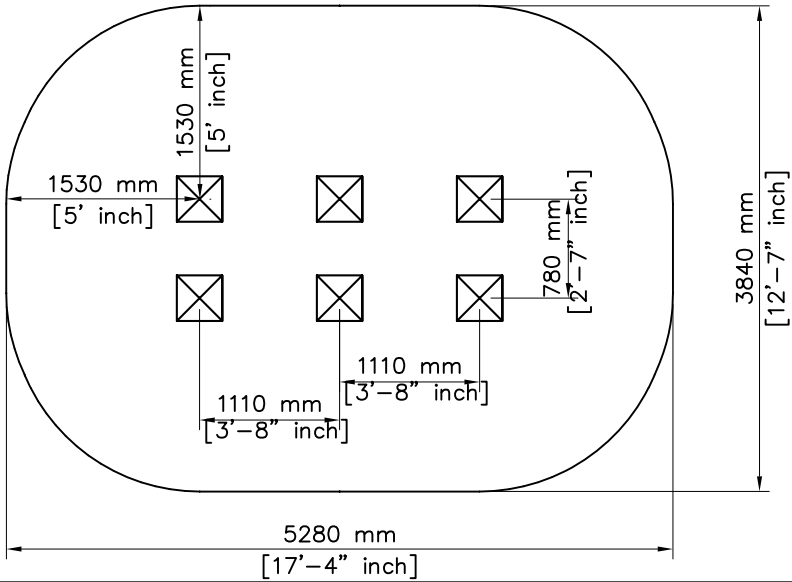

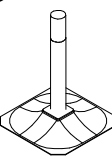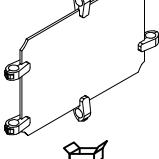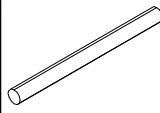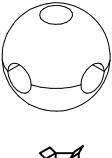
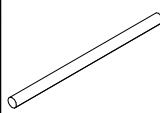
① 701985	PCS	② 702341	PCS
	6		1
		90x50	
③ 703486	PCS	④ 902022	PCS
	1		9
		L 710	
⑤ 902134	PCS	⑥ 902424	PCS
	12		4
		L 1034	
⑦ 904747	PCS		PCS
	40		
60x60x2			
	PCS		PCS
	PCS		PCS
	PCS		PCS
	PCS		PCS

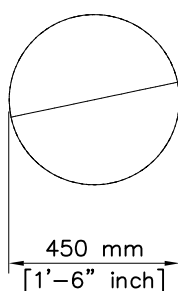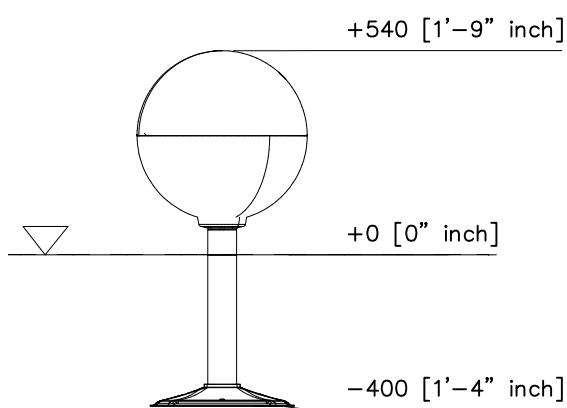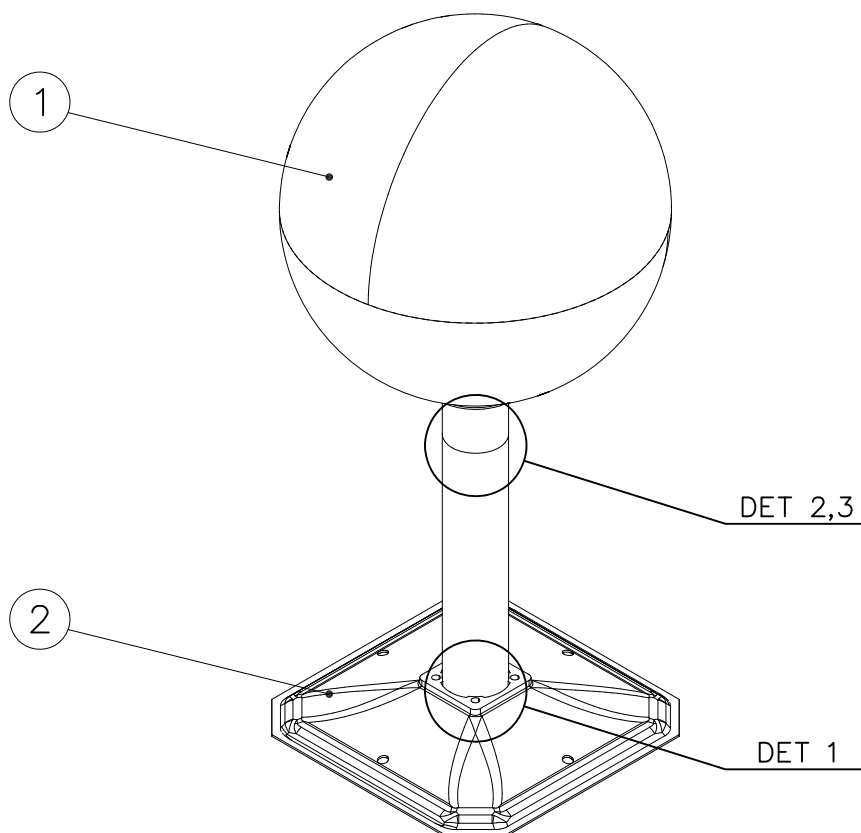


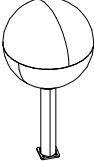
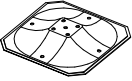
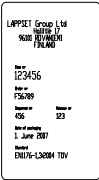
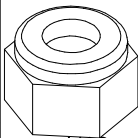
① 703645	PCS	② 909519	PCS
	1		1
		380x380	
③ 909638	PCS	④ 909639	PCS
	4		4
Ø20/10.5		M10x25	
⑤ 702341	PCS	⑥ 909637	PCS
	1		4
		M10	
	PCS		PCS
	PCS		PCS
	PCS		PCS



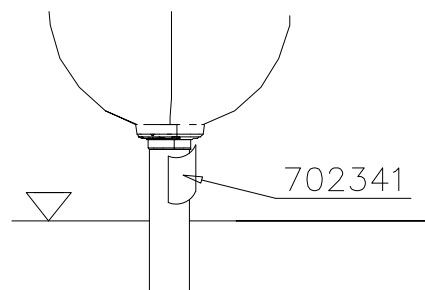
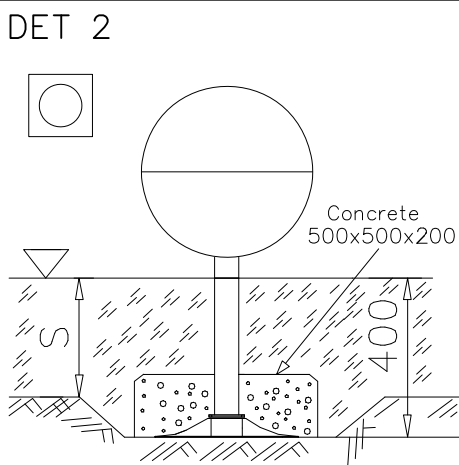
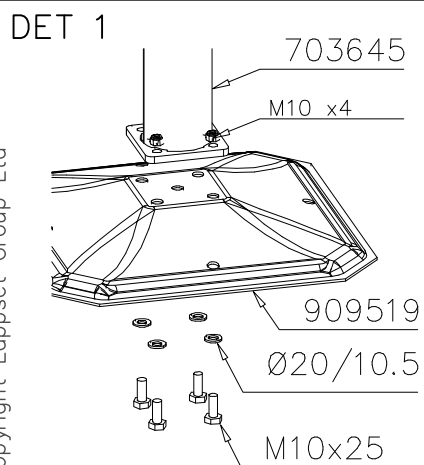


Falling Space 9.3 m2 (100 sq ft)
Max Falling Height 540 mm (1'-9" in)

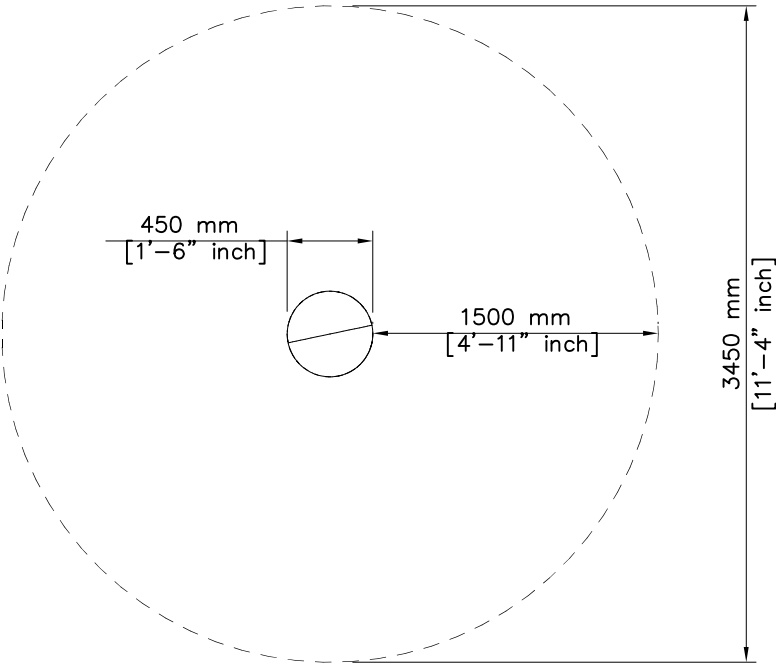
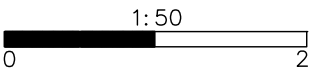


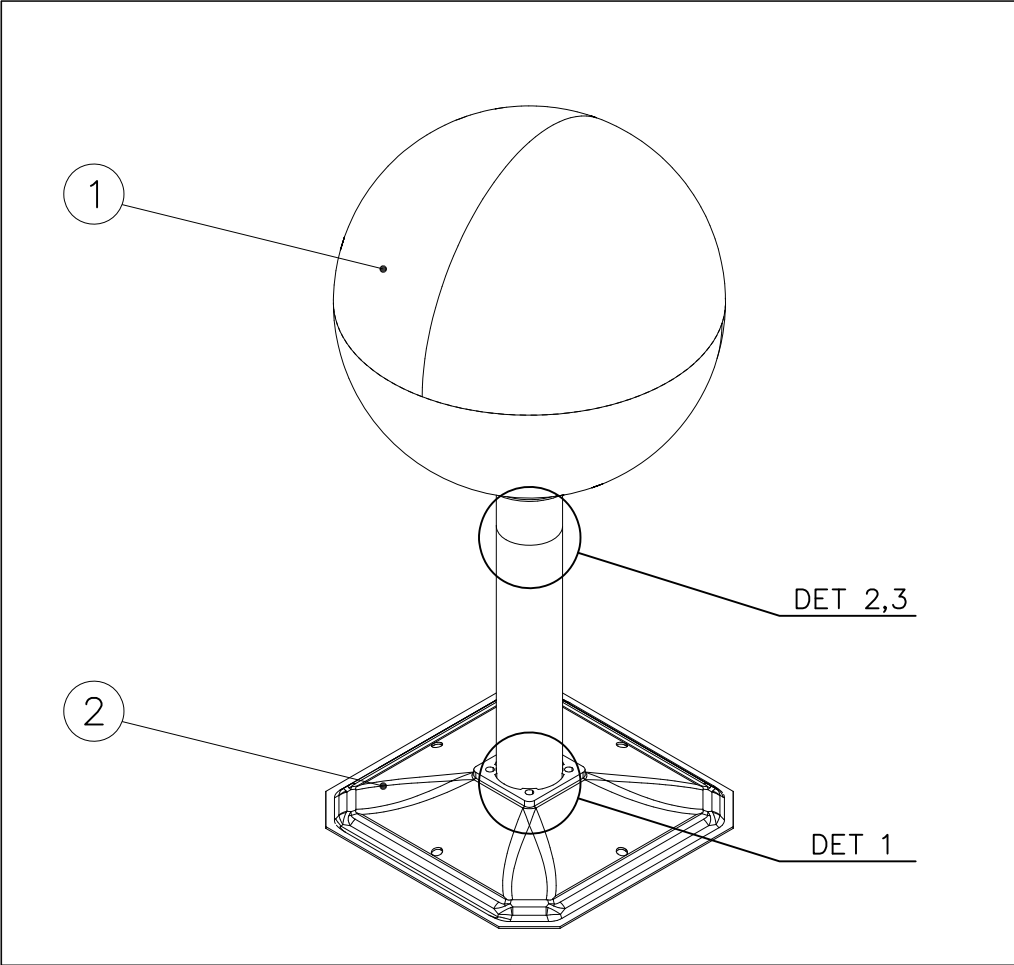

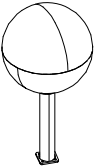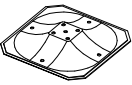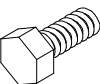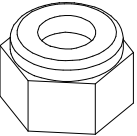① 703644	PCS	② 909519	PCS
	1		1
		380x380	
③ 909638	PCS	④ 909639	PCS
	4		4
Ø20/10.5		M10x25	
⑤ 702341	PCS	⑥ 909637	PCS
	1		4
		M10	
	PCS		PCS
	PCS		PCS
	PCS		PCS

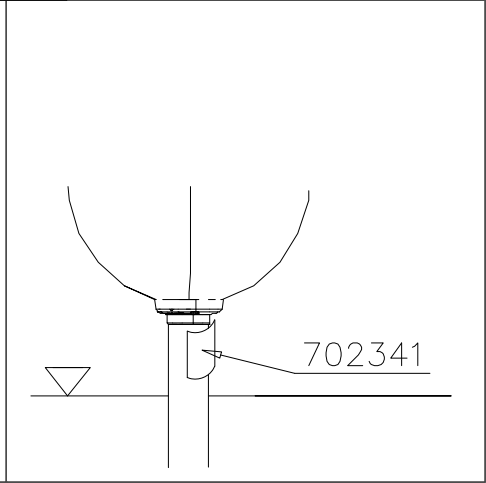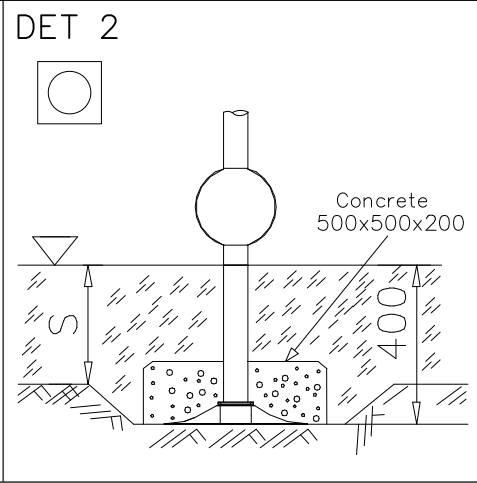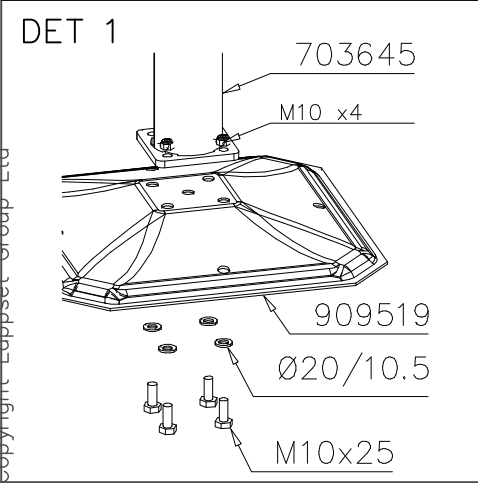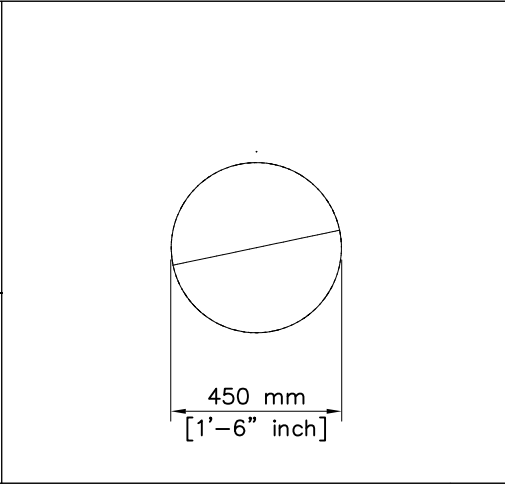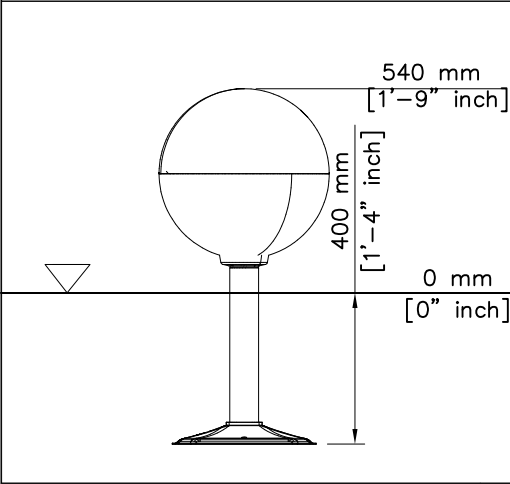

----- Falling Space 9.3 m2 (100 sq ft)
Max Falling Height 540 mm (1'-9" in)

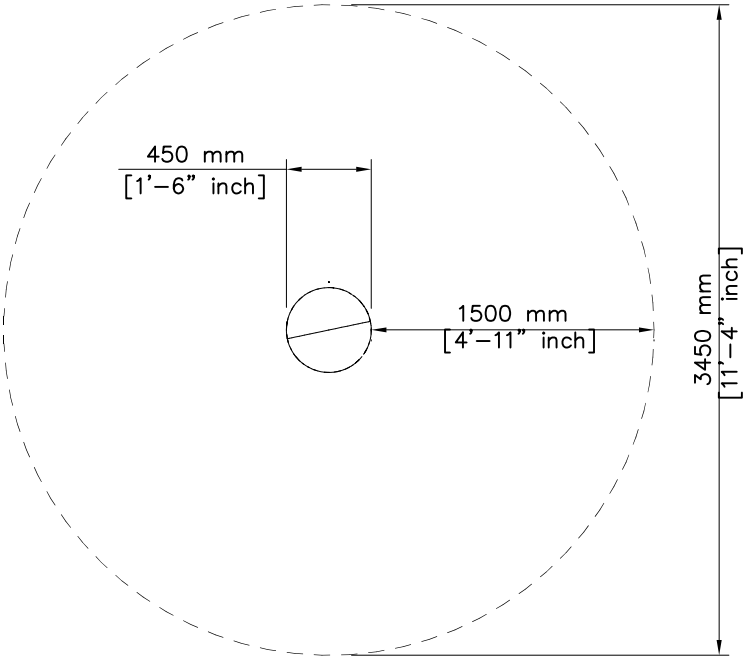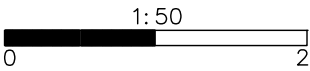


LAPPSET®

PARKOUR








ASENNUSOHJE
MONTERINGSANSVISNING
INSTALLATION INSTRUCTION
AUFBAUANLEITUNG
NOTICE D'INSTALLATION

DATE: 23.2.2015



220532

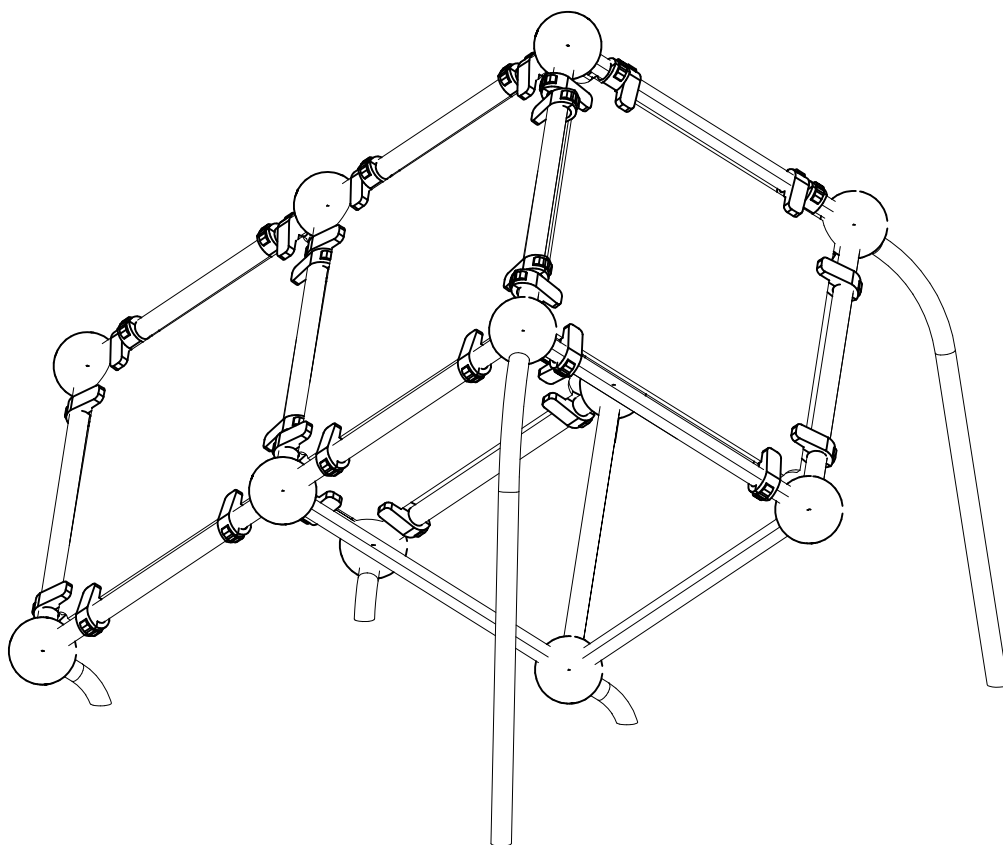



DATE: 23.2.2015

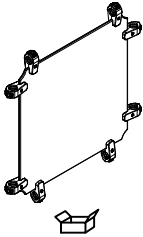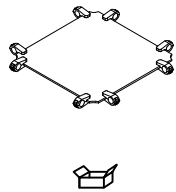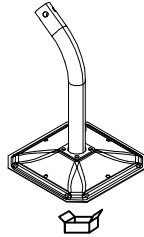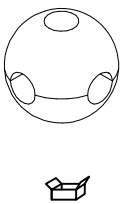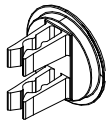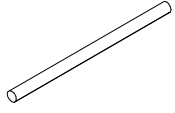
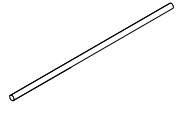
702341  90x50	PCS 1	703456 	PCS 2	703459 	PCS 3	703638 	PCS 3	703640 	PCS 2	902134 	PCS 11
904747  60x60x2	PCS 27	902424  L 1034	PCS 11	904389  L 2148	PCS 3		PCS		PCS		PCS
	PCS		PCS		PCS		PCS		PCS		PCS
	PCS		PCS		PCS		PCS		PCS		PCS
	PCS		PCS		PCS		PCS		PCS		PCS
	PCS		PCS		PCS		PCS		PCS		PCS



— EN Impact Area 20.1 m² (216 sq ft)
- - - Falling Space 22 m² (237 sq ft)
Grid size = 500mm (20" in)

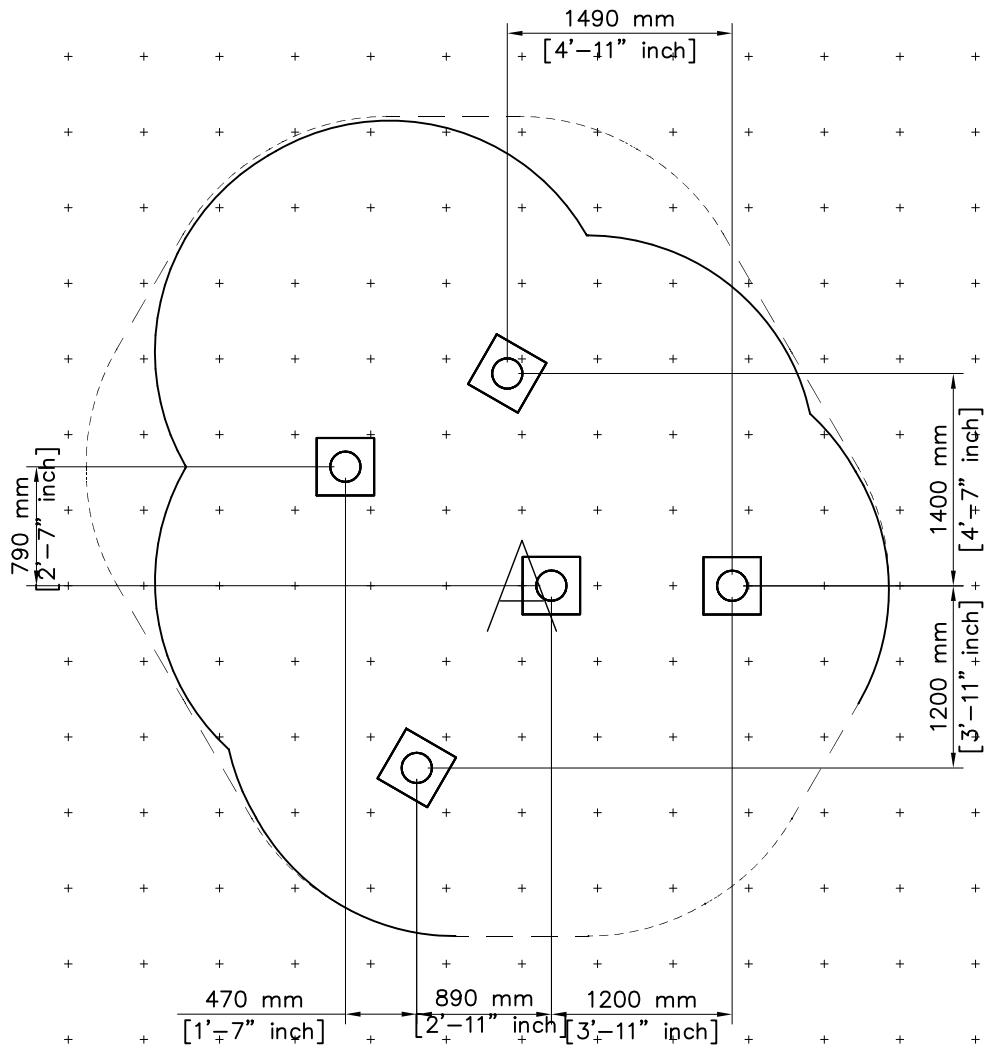
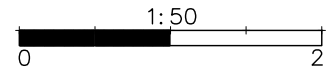


- EN Impact Area 20.1 m² (216 sq ft)
- Falling Space 22 m² (237 sq ft)
- Max Falling Height 2180 mm (7'-2" in)

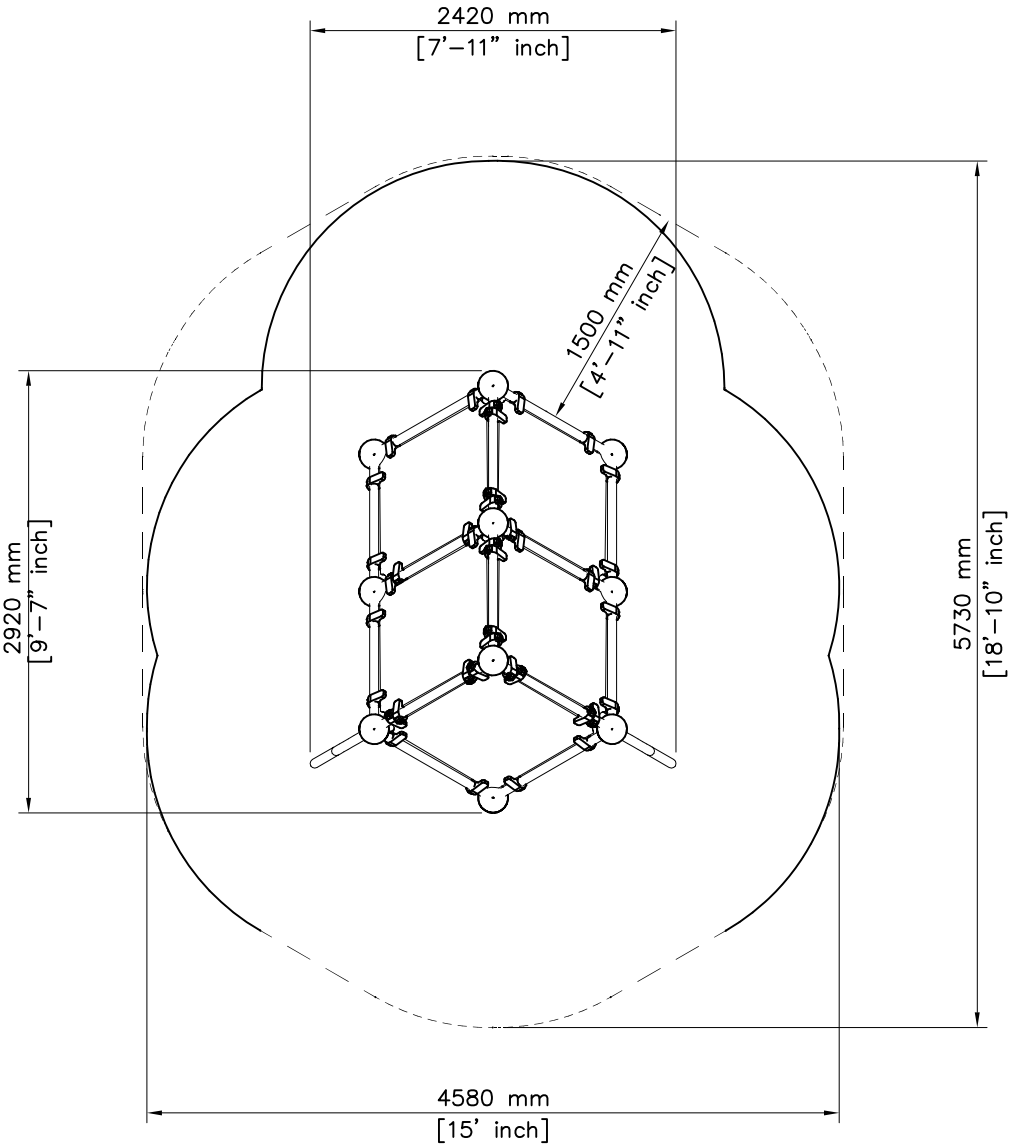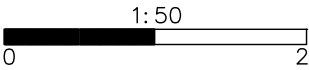

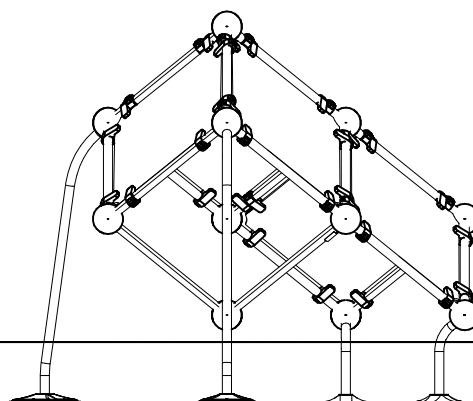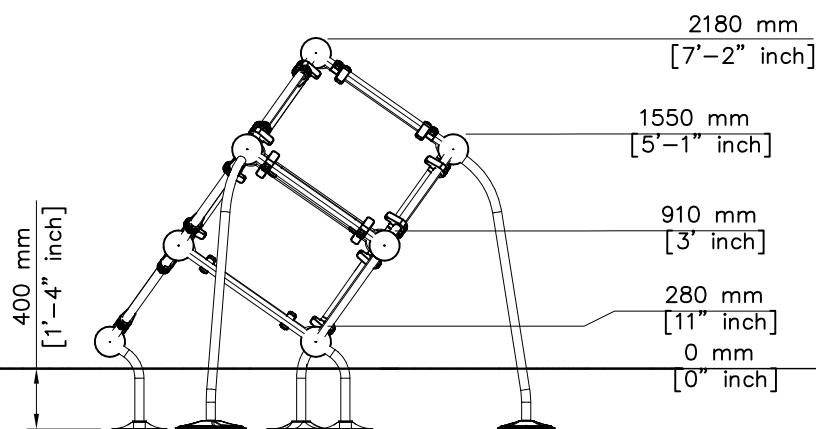


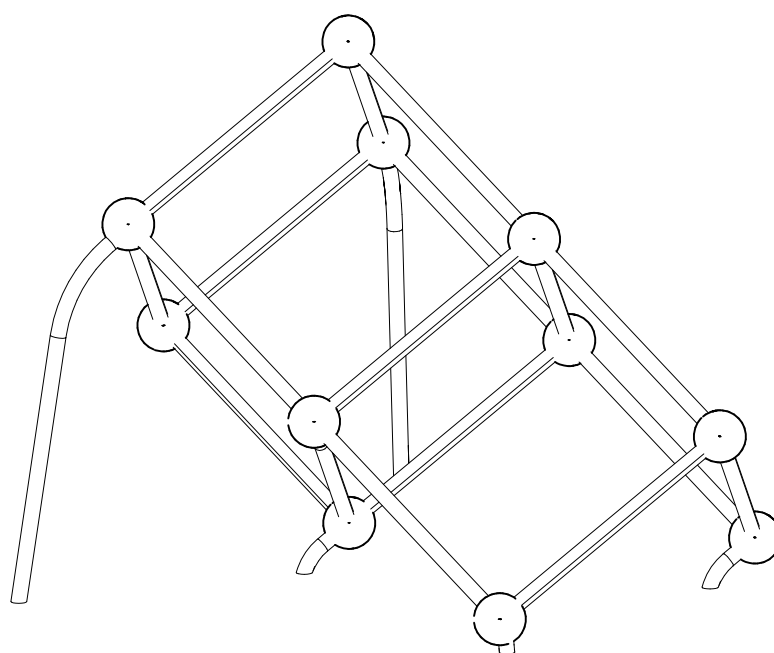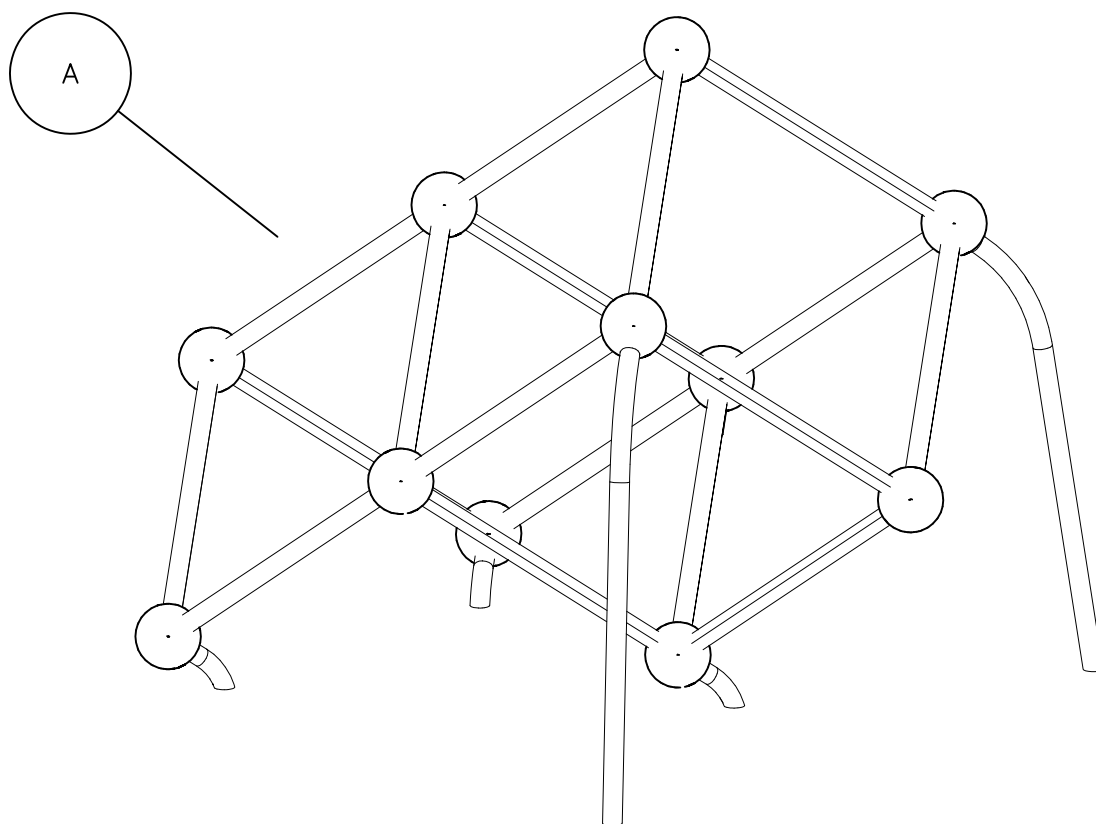

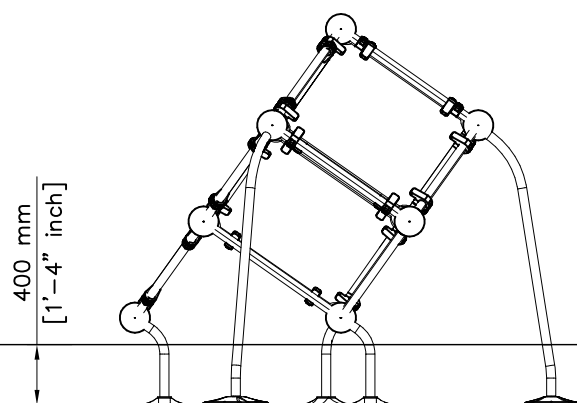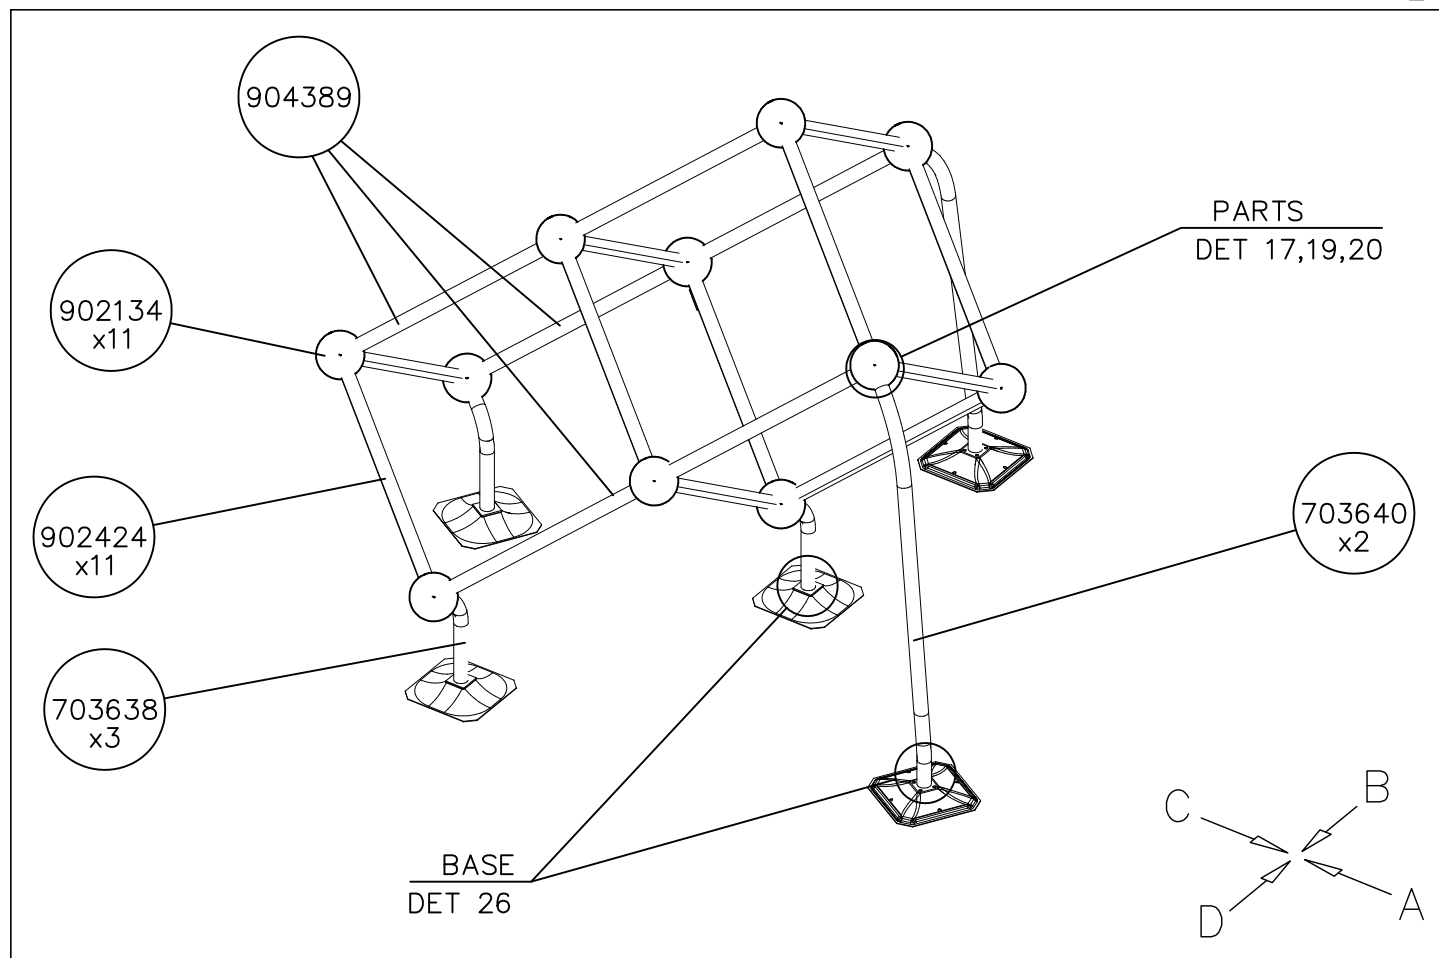


1:50


A

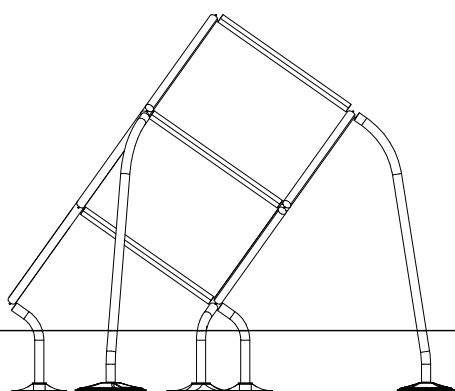


B


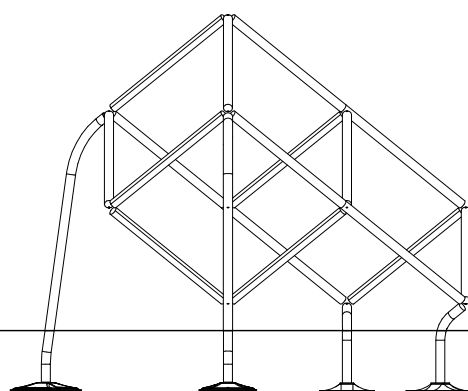



C



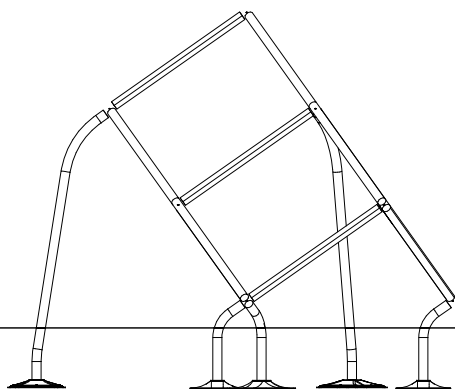


D

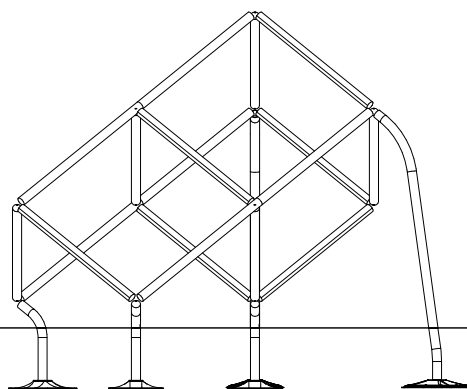


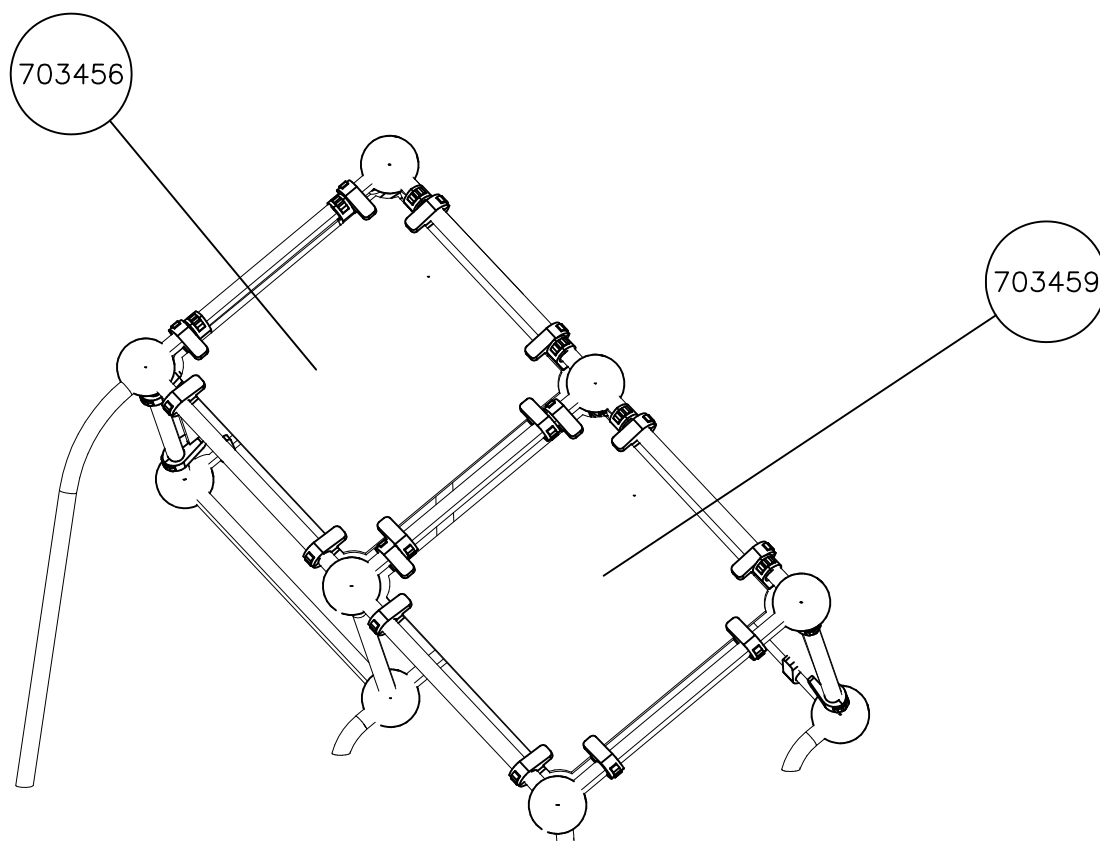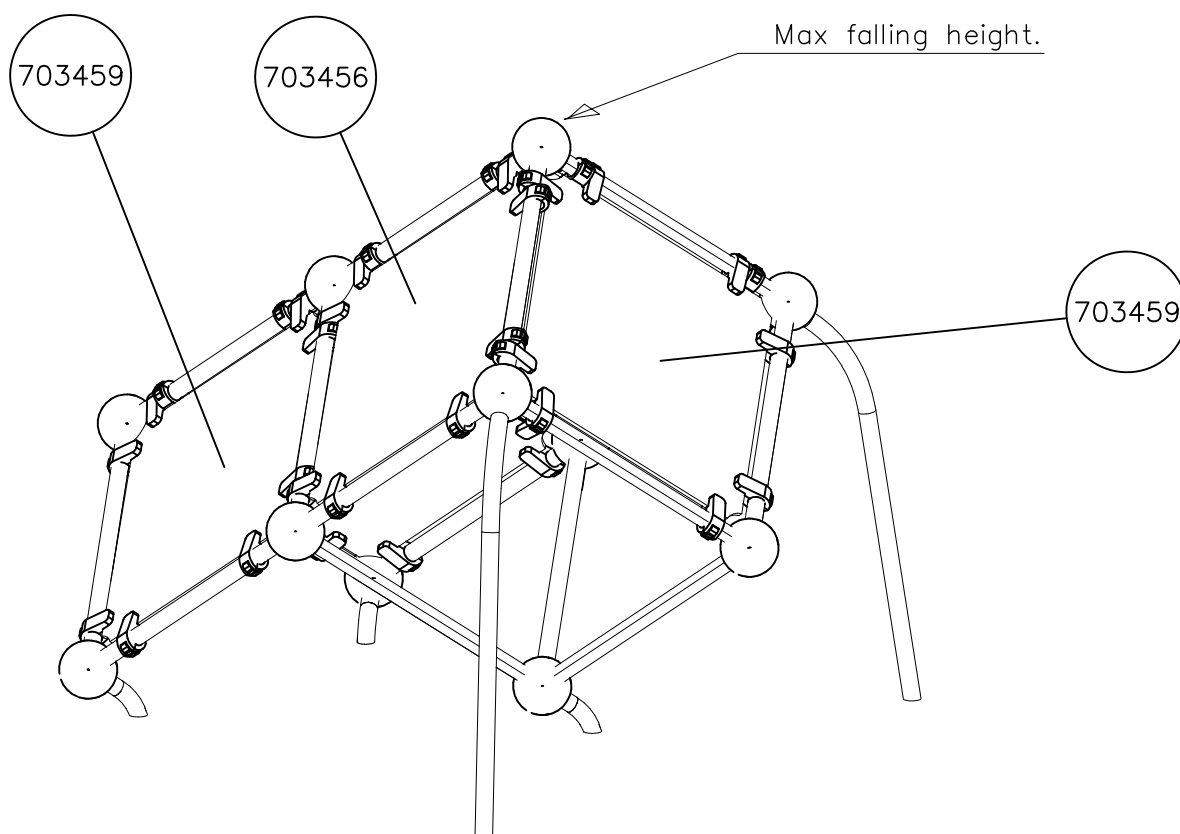


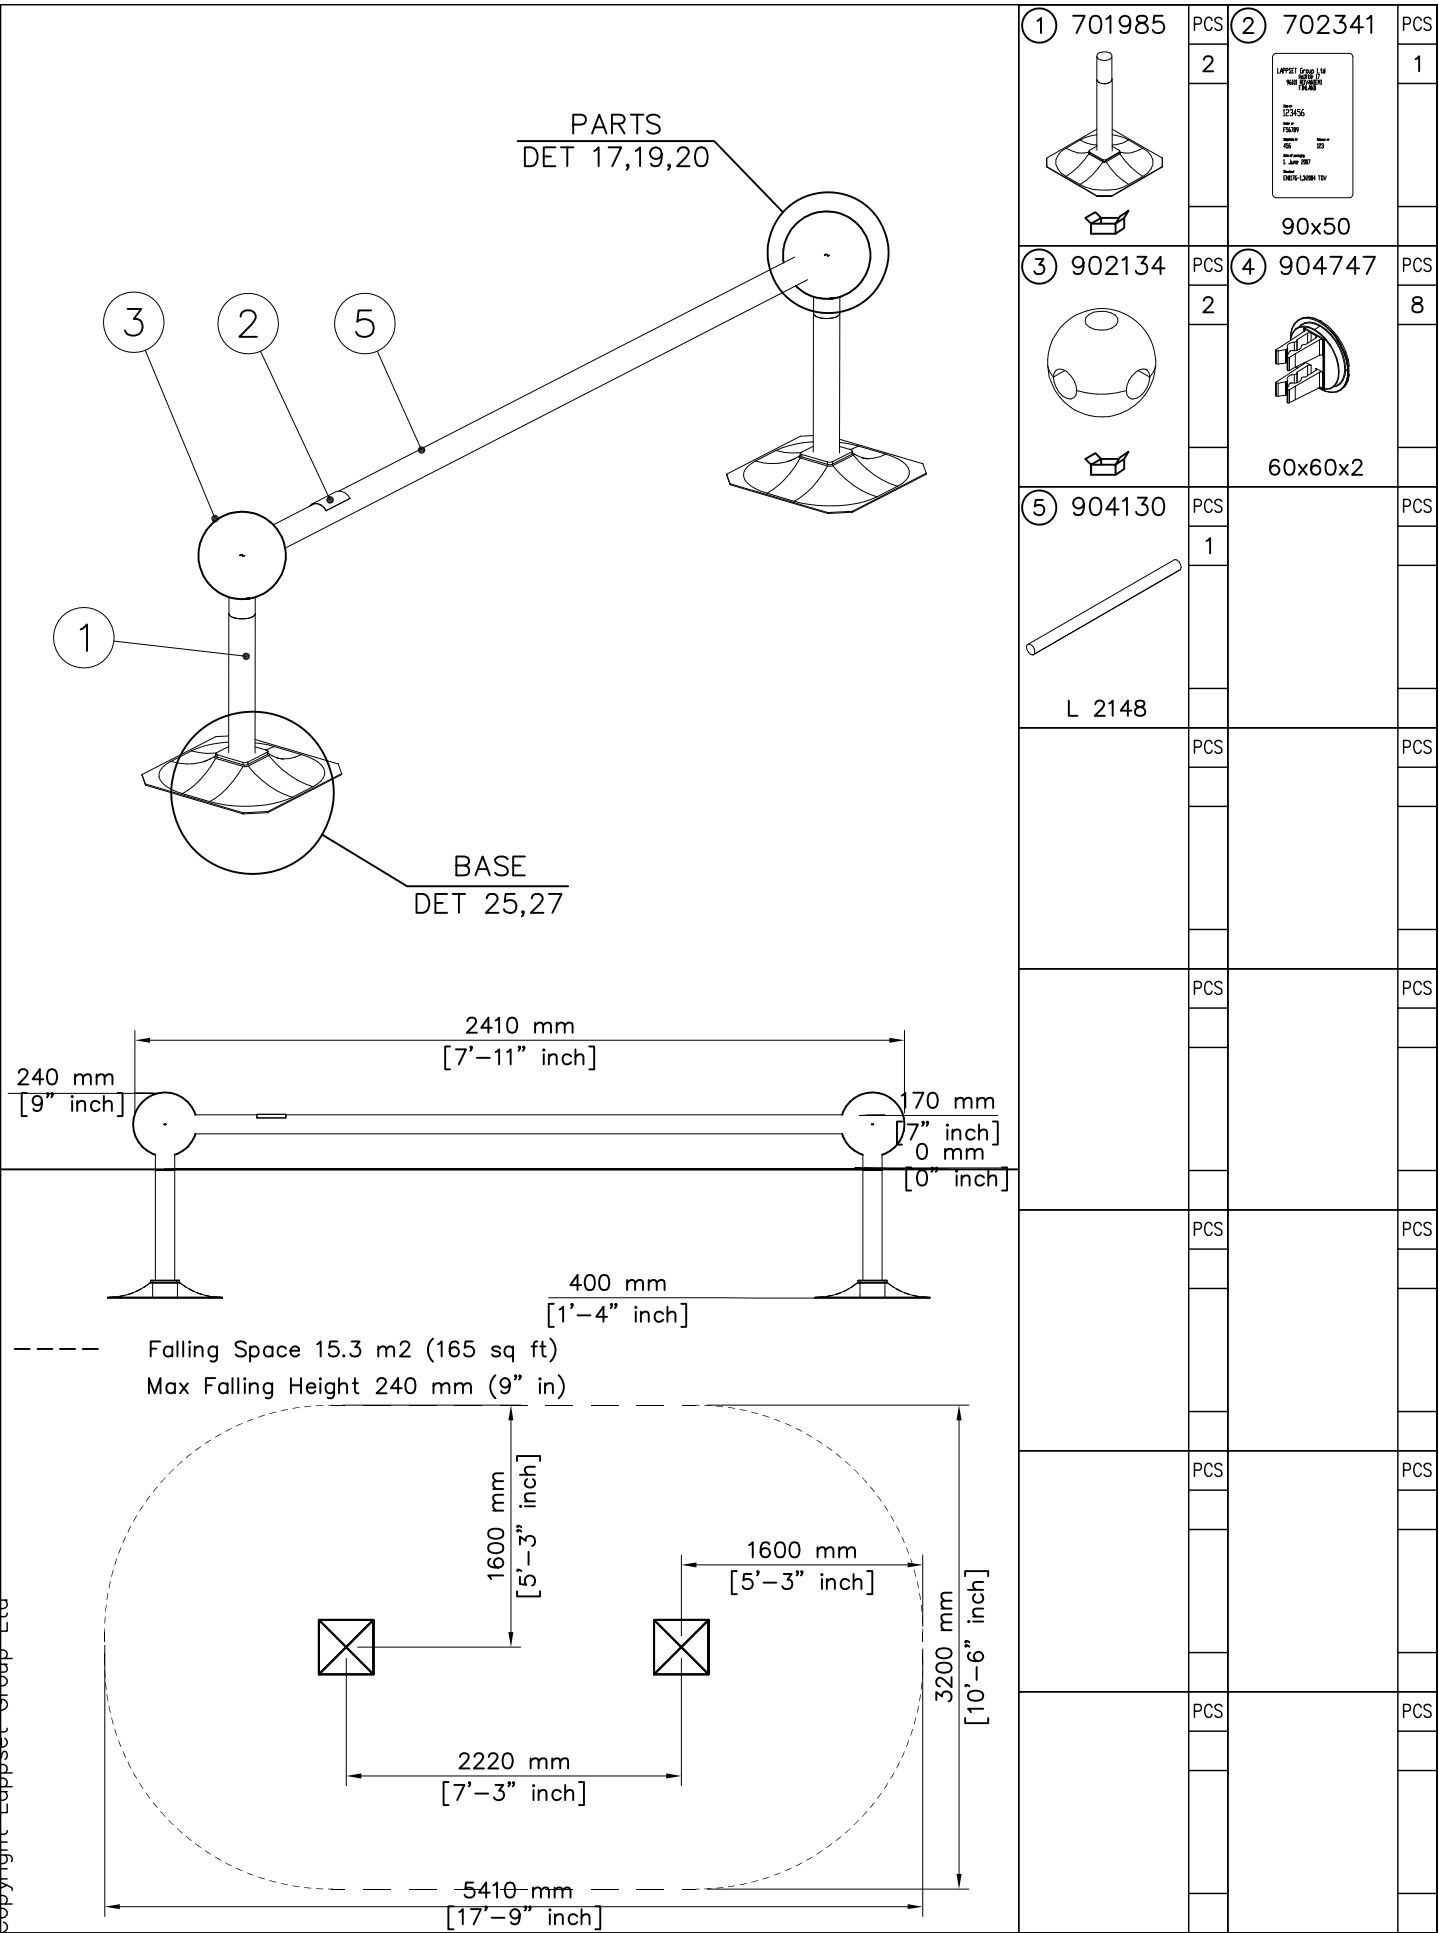


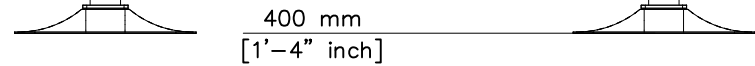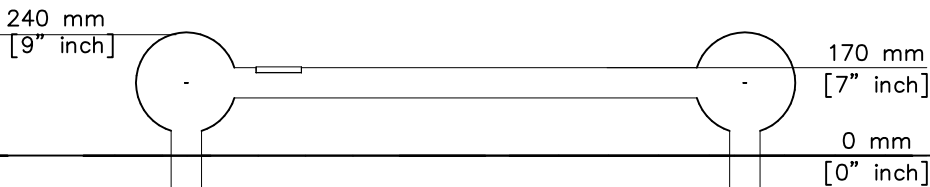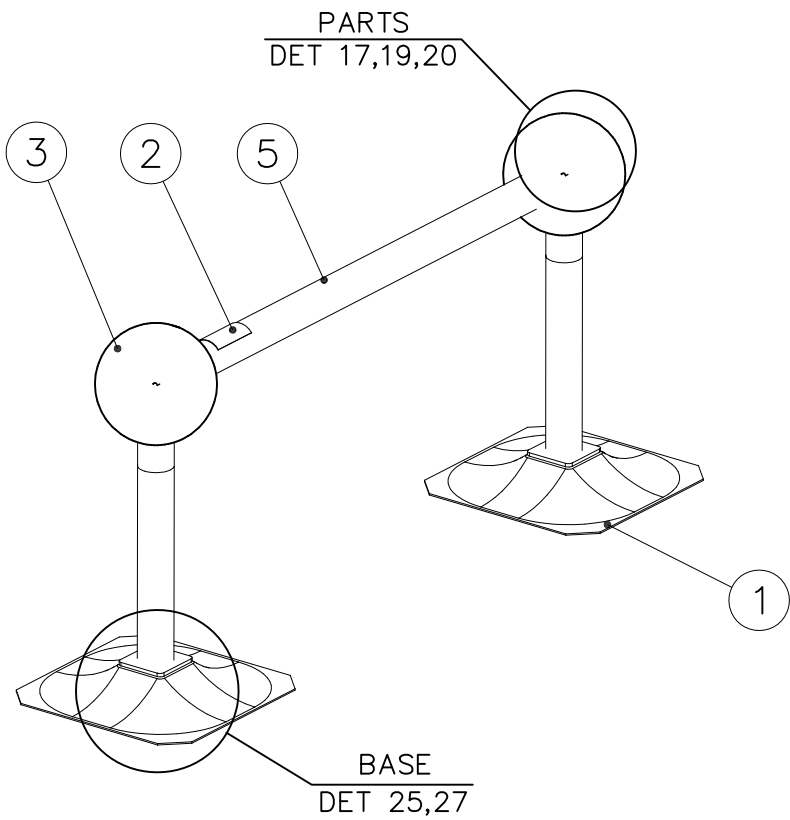


Falling Space 10.6 m2 (114.1 sq ft)
Max Falling Height 170mm (7" in)



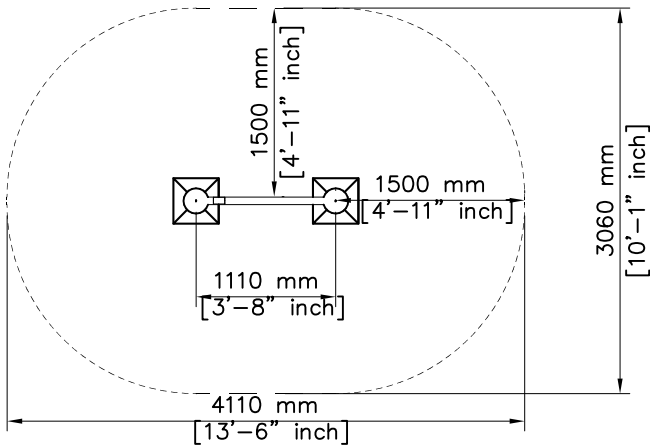




① 701985	PCS	② 702341	PCS
	2		1
902134	PCS	902157	PCS
	2		8
902424	PCS		PCS
	1		
L 1034			
	PCS		PCS
	PCS		PCS
	PCS		PCS
	PCS		PCS
	PCS		PCS




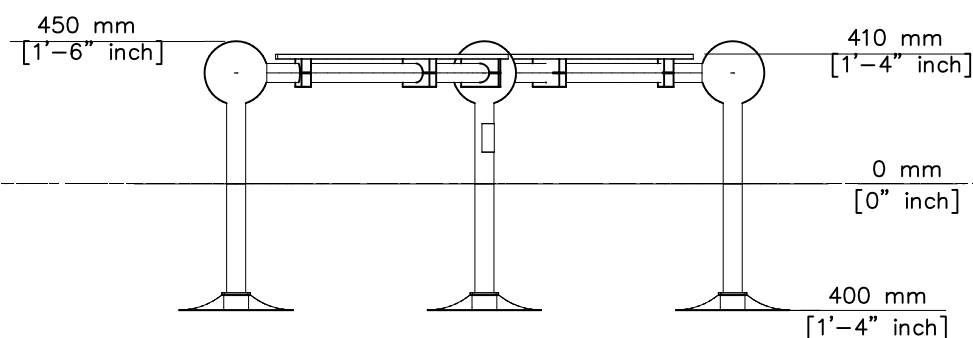
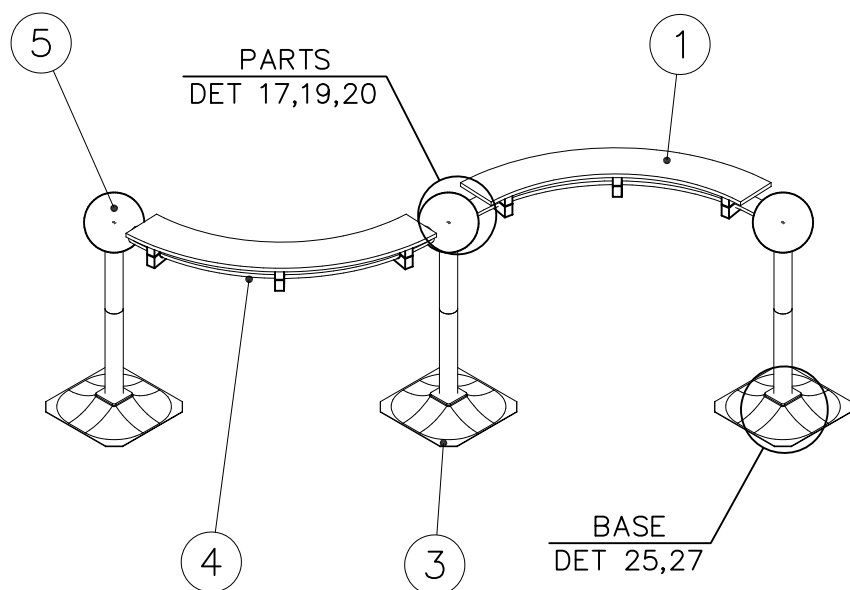


— — — Falling Space 14.9 m2 (161.4 sq ft)
Max Falling Height 410 mm (1'-4" in)

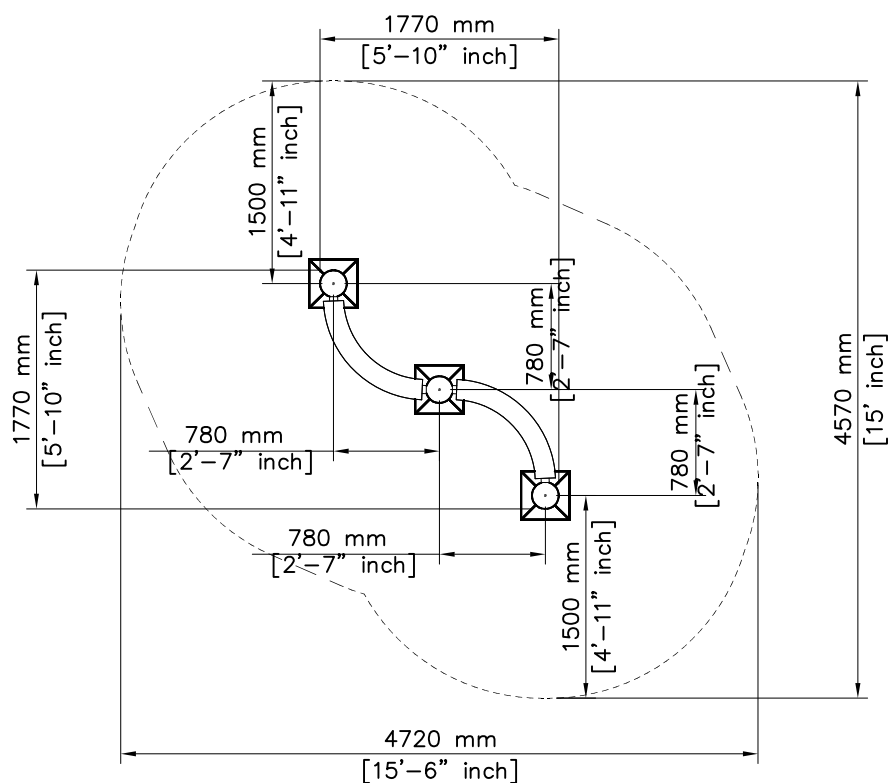

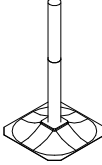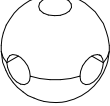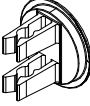
	①	702252	PCS	②	702341	PCS
			2		1	
				90x50		
	③	703460	PCS	④	901941	PCS
			3		2	
						
	⑤	902134	PCS	⑥	902157	PCS
			3		11	
				60x60x2		
			PCS			PCS
			PCS			PCS
			PCS			PCS
			PCS			PCS

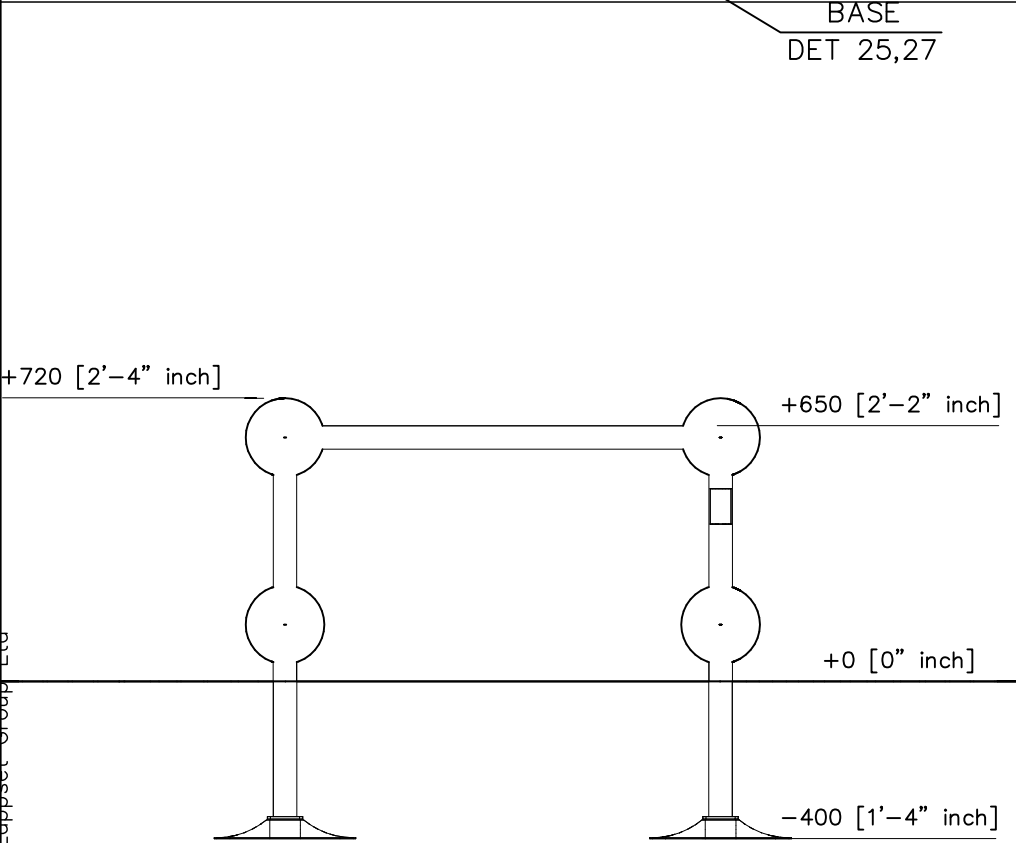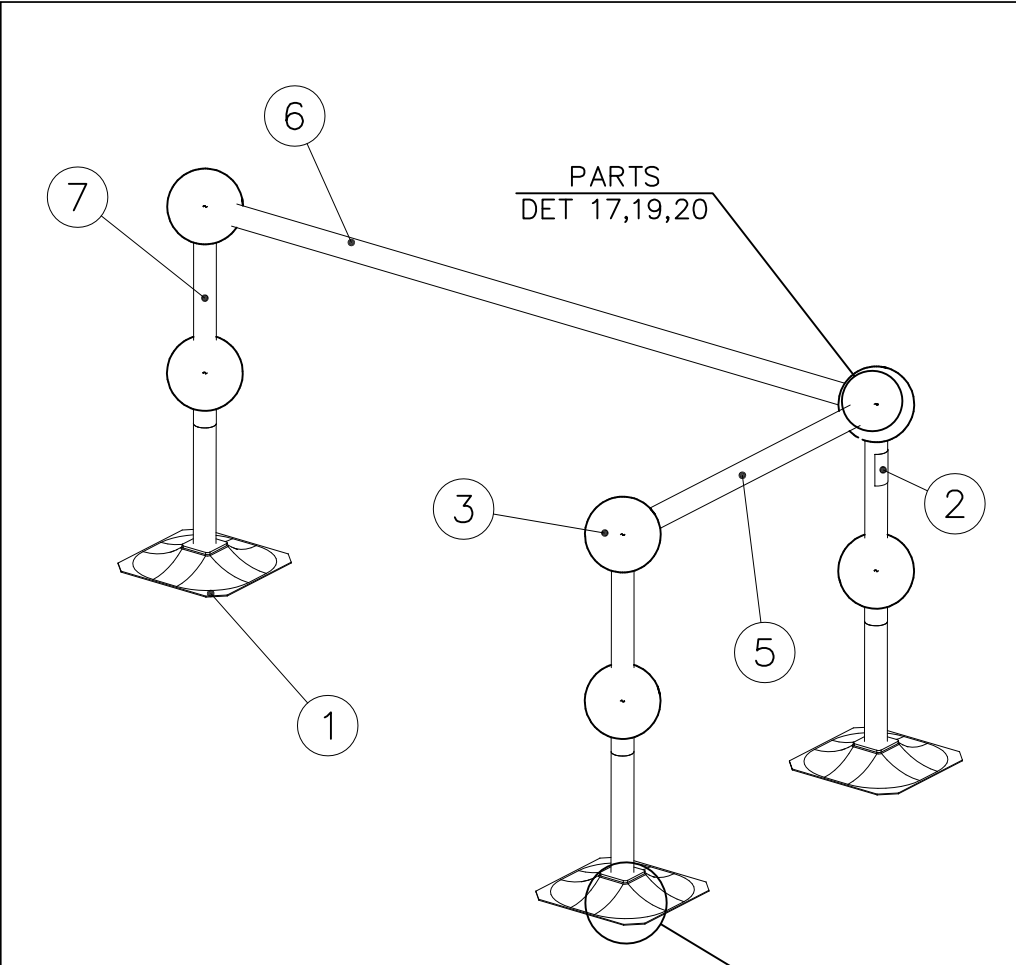

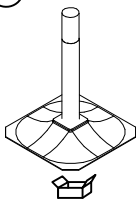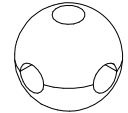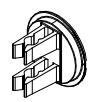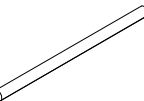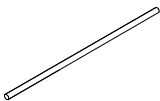① 701985	PCS	② 702341	PCS
	3		1
		90x50	
③ 902134	PCS	④ 902157	PCS
	6		23
		60x60x2	
⑤ 902424	PCS	⑥ 904130	PCS
	1		1
L 1034		L 2148	
⑦ 904132	PCS		PCS
	3		
L 402			
	PCS		PCS
	PCS		PCS
	PCS		PCS
	PCS		PCS

EN Impact Area 16.9 m2 (182 sq ft)

Max Falling Height 650 mm (2'-2" in)

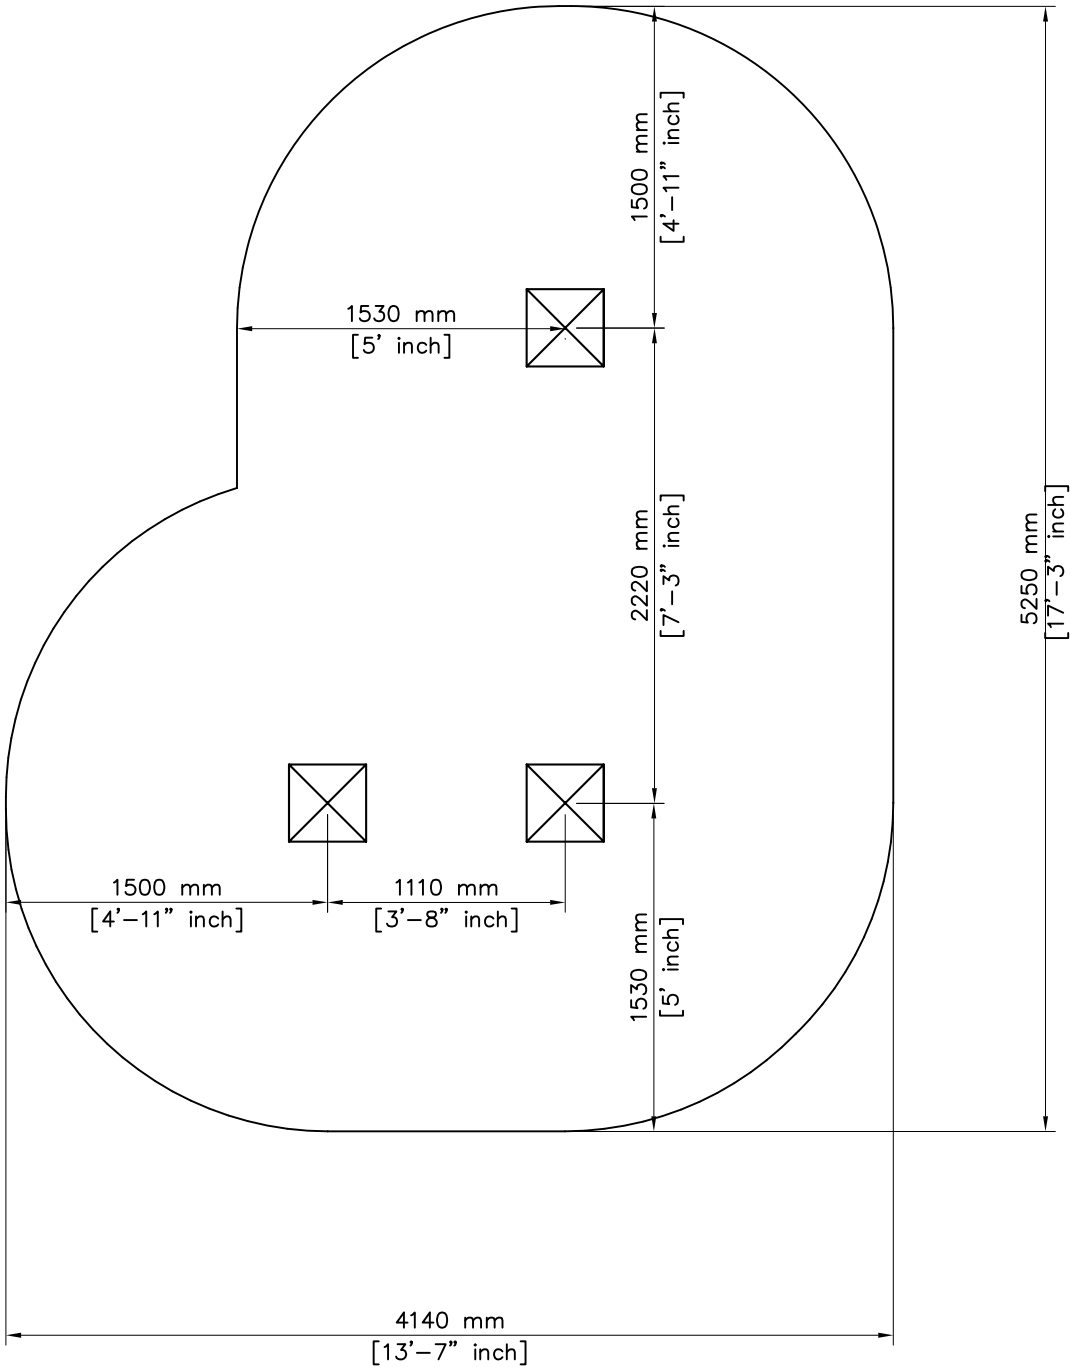








		① 702341 90x50	PCS 1	② 704599 90x50	PCS 1
		③ 902134 60x60x2	PCS 2	④ 902157 60x60x2	PCS 8
		⑤ 902424 L 1034	PCS 1	⑥ 904130 L 2148	PCS 2
		⑦ 902124 150x50x50	PCS 12	⑧ 980161 M10	PCS 12
		⑨ 902232 M10x55	PCS 6	⑩ 902233 M10x30	PCS 6
		⑪ 704829 15x913x993	PCS 1	⑬ 909855 M8x35	PCS 8
		⑭ 909256 Ø16/8.4x1.6	PCS 8	⑮ 909633 M8	PCS 8
		⑯ 909873 M8x40	PCS 8	⑰ 704855-704866 NOT INCLUDED 8x560x640	PCS 1

LAPPSET
PARKOUR

220590



DATE: 24.5.2018

2(2)

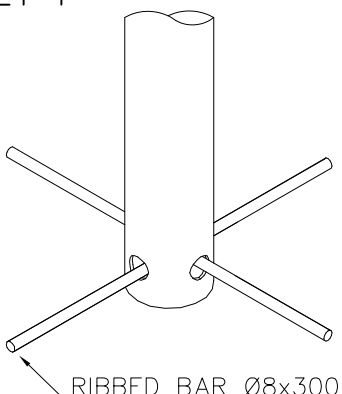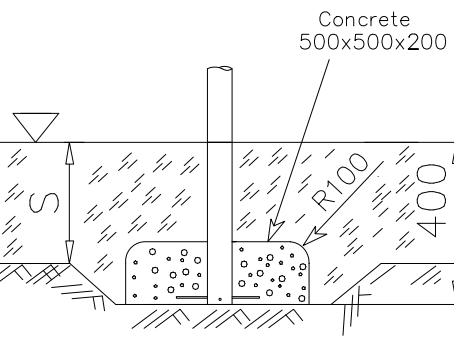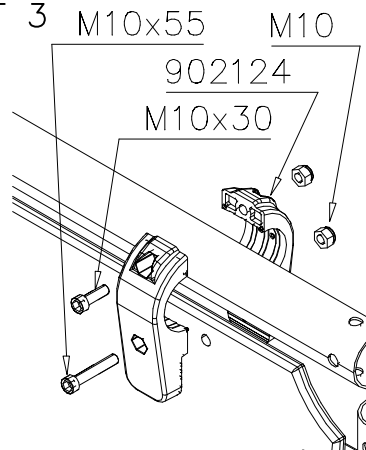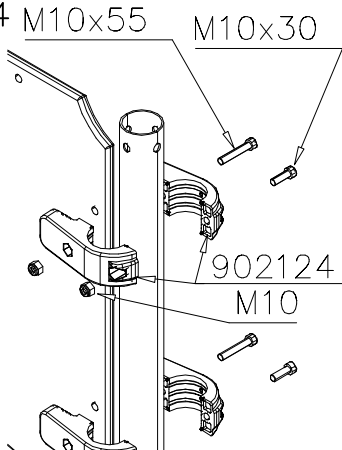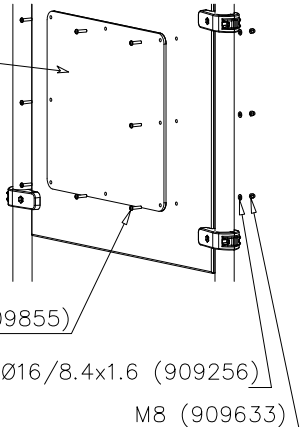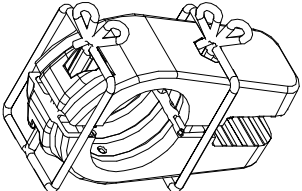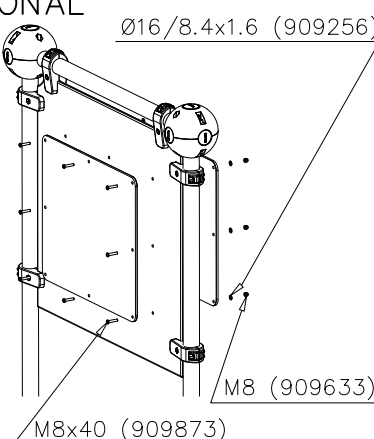DET 1  RIBBED BAR Ø8x300	DET 2  Concrete 500x500x200	DET 3  M10x55 M10 902124 M10x30
DET 4  M10x55 M10x30 902124 M10	DET 5  NOTE: Various signs. HUOM: Useita erilaisia kylttejä. M8x35 (909855) Ø16/8.4x1.6 (909256) M8 (909633)	 NOTE: Use a wire marked pairs of the same junction. Huom! Käytä langalla merkittyä paria samassa liitoksessa.
OPTIONAL  Ø16/8.4x1.6 (909256) M8 (909633) M8x40 (909873)		


DET A Ø24/13 (980154) M12x30 (903149) M12 (909644) 80Nm (M12) M10 (900965) 45Nm (M10) M10x25 (909639) Ø20/10.5 (909638)	M12x30 2 pcs Ø24/13 4 pcs M12 2 pcs M10x25 2 pcs Ø20/10.5 4 pcs M10 2 pcs 905991 1 pcs
DET A1 905090 999561 GLUE Ø24/13 (980154) 12x35 (909347) 905115	M12x35 6 pcs Ø24/13 6 pcs Ø45 6 pcs Ø30 6 pcs GLUE
DET B Ø24/13 (980154) M12x30 (903149) M12 (909644) 80Nm M10 (900965) 45Nm M10x25 (909639) Ø20/10.5 (909638)	M12x30 2 pcs Ø24/13 4 pcs M12 2 pcs M10x25 2 pcs Ø20/10.5 4 pcs M10 2 pcs

DET B

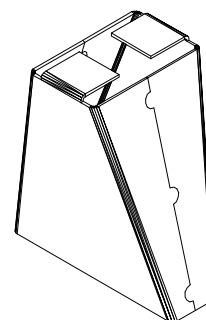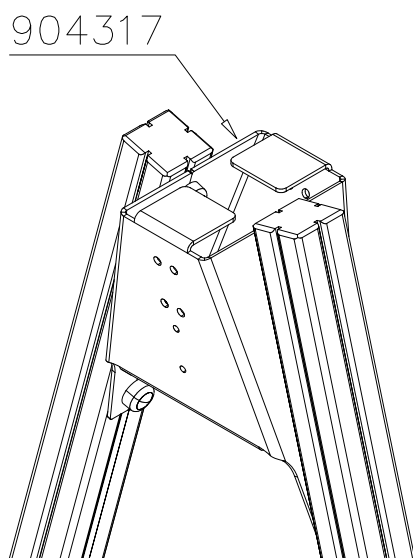

904317


DET B1

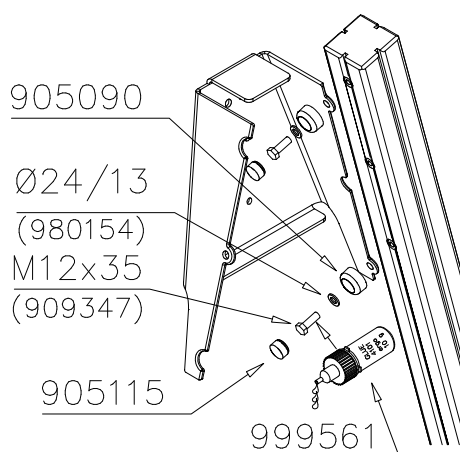

M12x35 6 pcs



Ø24/13 6 pcs

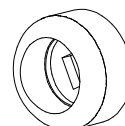

Ø45 6 pcs





Ø30 6 pcs









GLUE

DET C

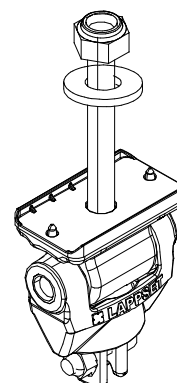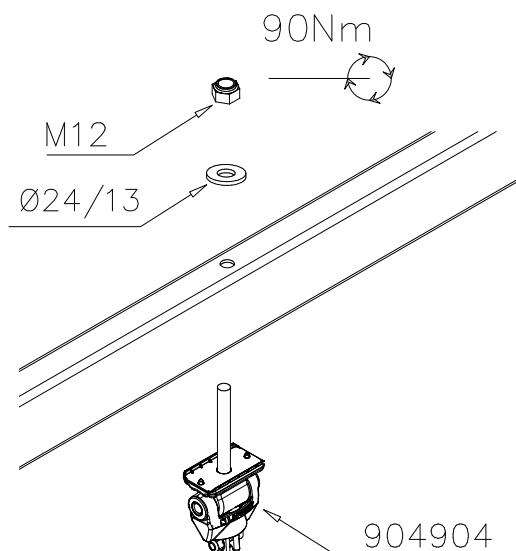


904904

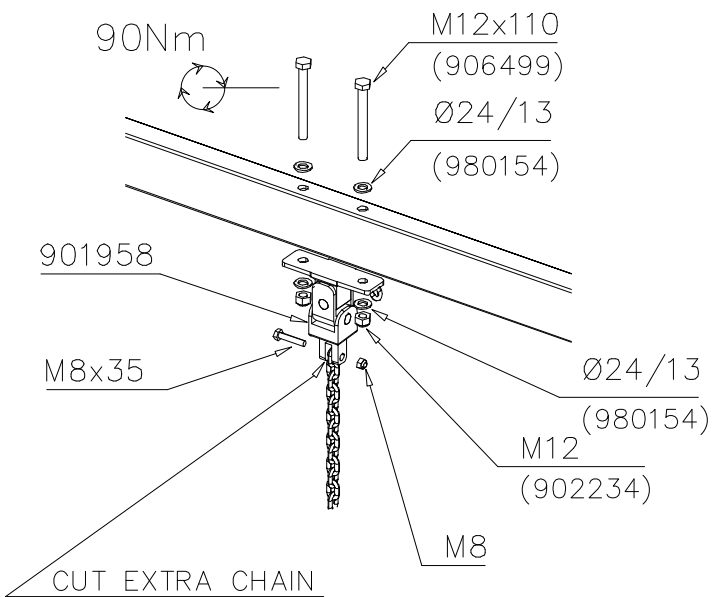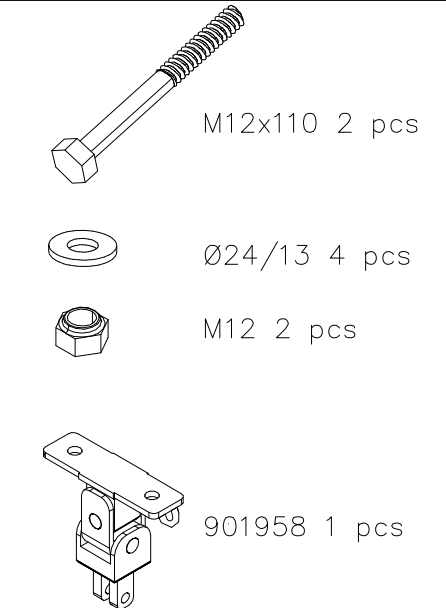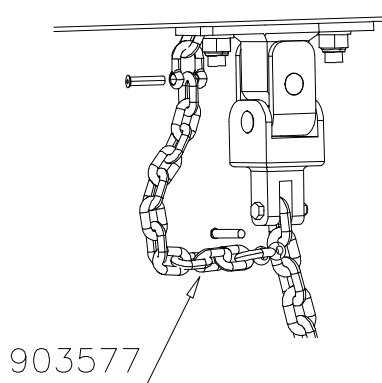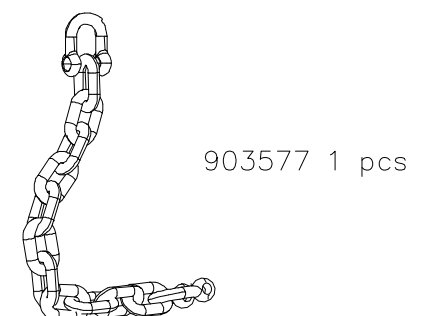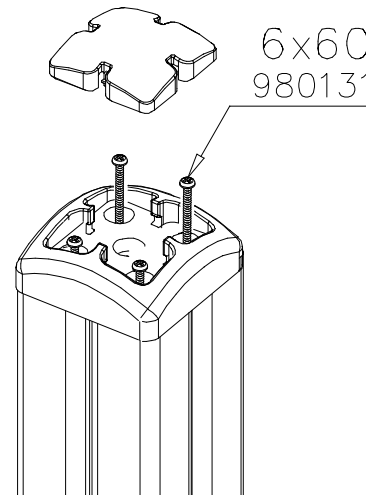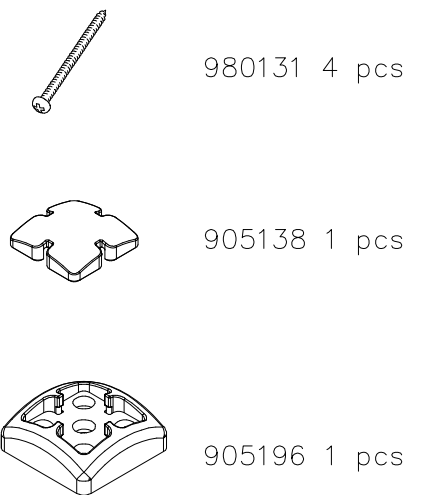DET D  90Nm M12x110 (906499) Ø24/13 (980154) 901958 M8x35 Ø24/13 (980154) M12 (902234) M8 CUT EXTRA CHAIN	 M12x110 2 pcs Ø24/13 4 pcs M12 2 pcs 901958 1 pcs
DET D  903577	 903577 1 pcs
DET E  6x60 980131	 980131 4 pcs 905138 1 pcs 905196 1 pcs


REF: SWNG
DATE: 29.6.2022


DET F







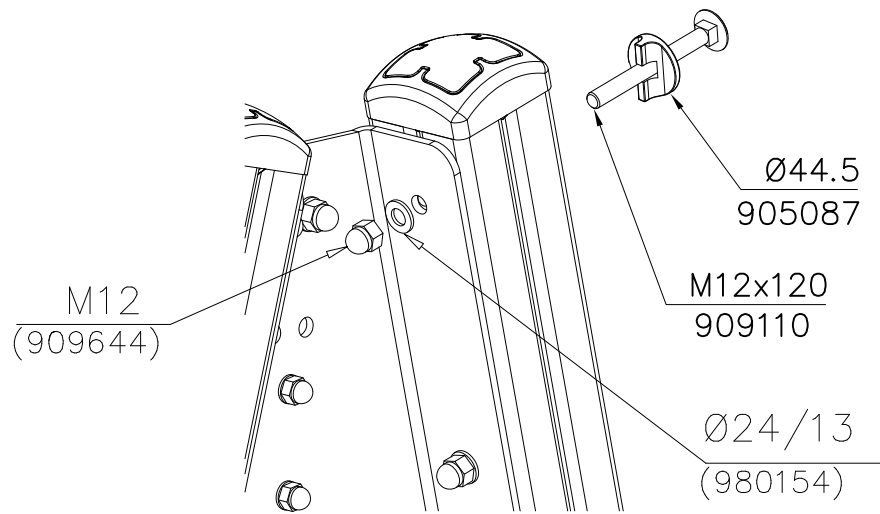


-  M12x120 6 pcs
-  Ø24/13 6 pcs
-  Ø44.5 6 pcs
-  M12 6 pcs


DET G

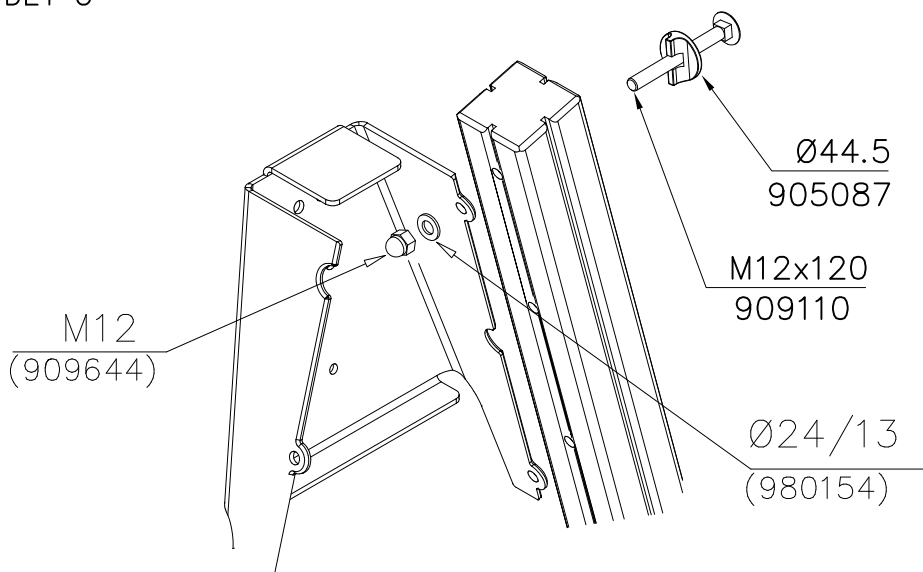

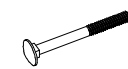
-  M12x120 6 pcs
-  Ø24/13 6 pcs
-  Ø44.5 6 pcs
-  M12 6 pcs

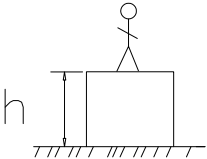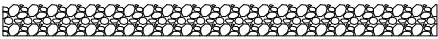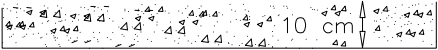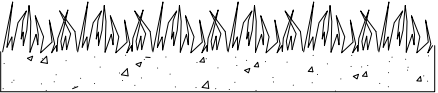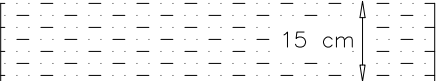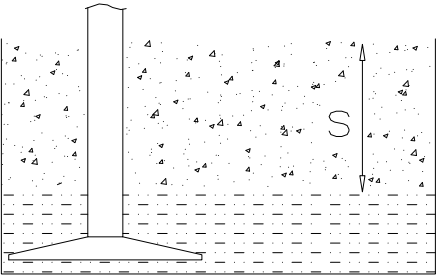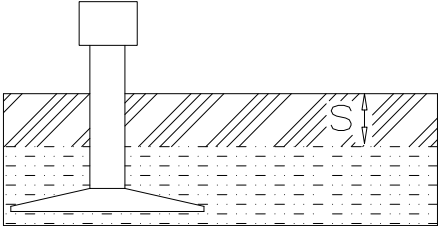
		
h < 600 Without movement and therefore without Impact Area	Totally hard surfaces.	E.g. concrete or asphalt 
h < 600 With movement e.g. rocking	Materials with very limited impact attenuating properties.	E.g. wood 
h < 1000	Materials with significant impact attenuating properties.	fine gravel 0–8 mm  grass  unsorted sand 
h < 3000	Loose fill material E.g. sand/gravel 0,25...8 mm D60/D10<3,0 Woodchips 5...30 mm bark 20...80 mm	 $\underline{S}$ 30 cm $\underline{h}$ < 2,0 m 40 cm < 3,0 m
	Syntethic granulates $\underline{S}$ 40 mm ~> 1,2...1,3 m 50 mm ~> 1,5...1,7 m 60 mm ~> 1,8...2,0 m 70 mm ~> 2,1...2,5 m Note. For accurate values, see manufacturer's instructions.	

REMOVE SAFETY SURFACE/SAND/GRAVEL
TO CHECK FOUNDATION

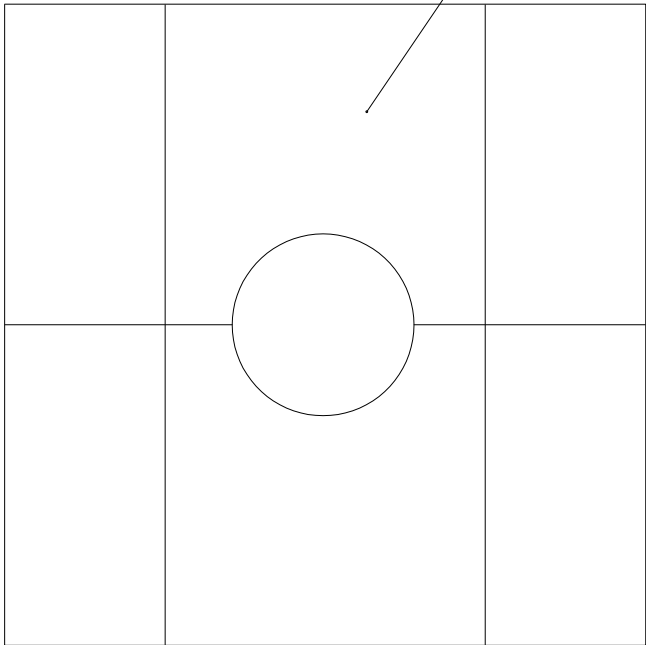

REMOVE SAFETY SURFACE/SAND/GRAVEL
TO CHECK FOUNDATION


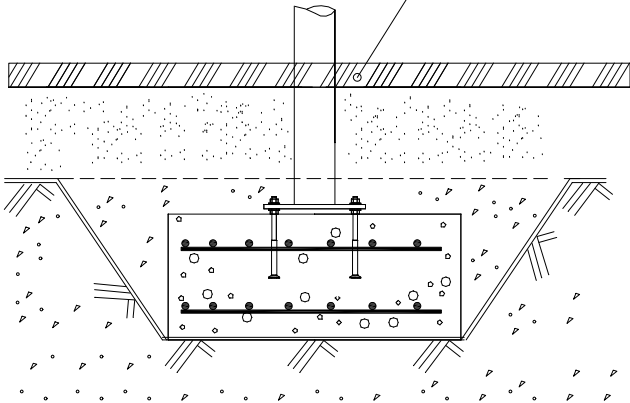


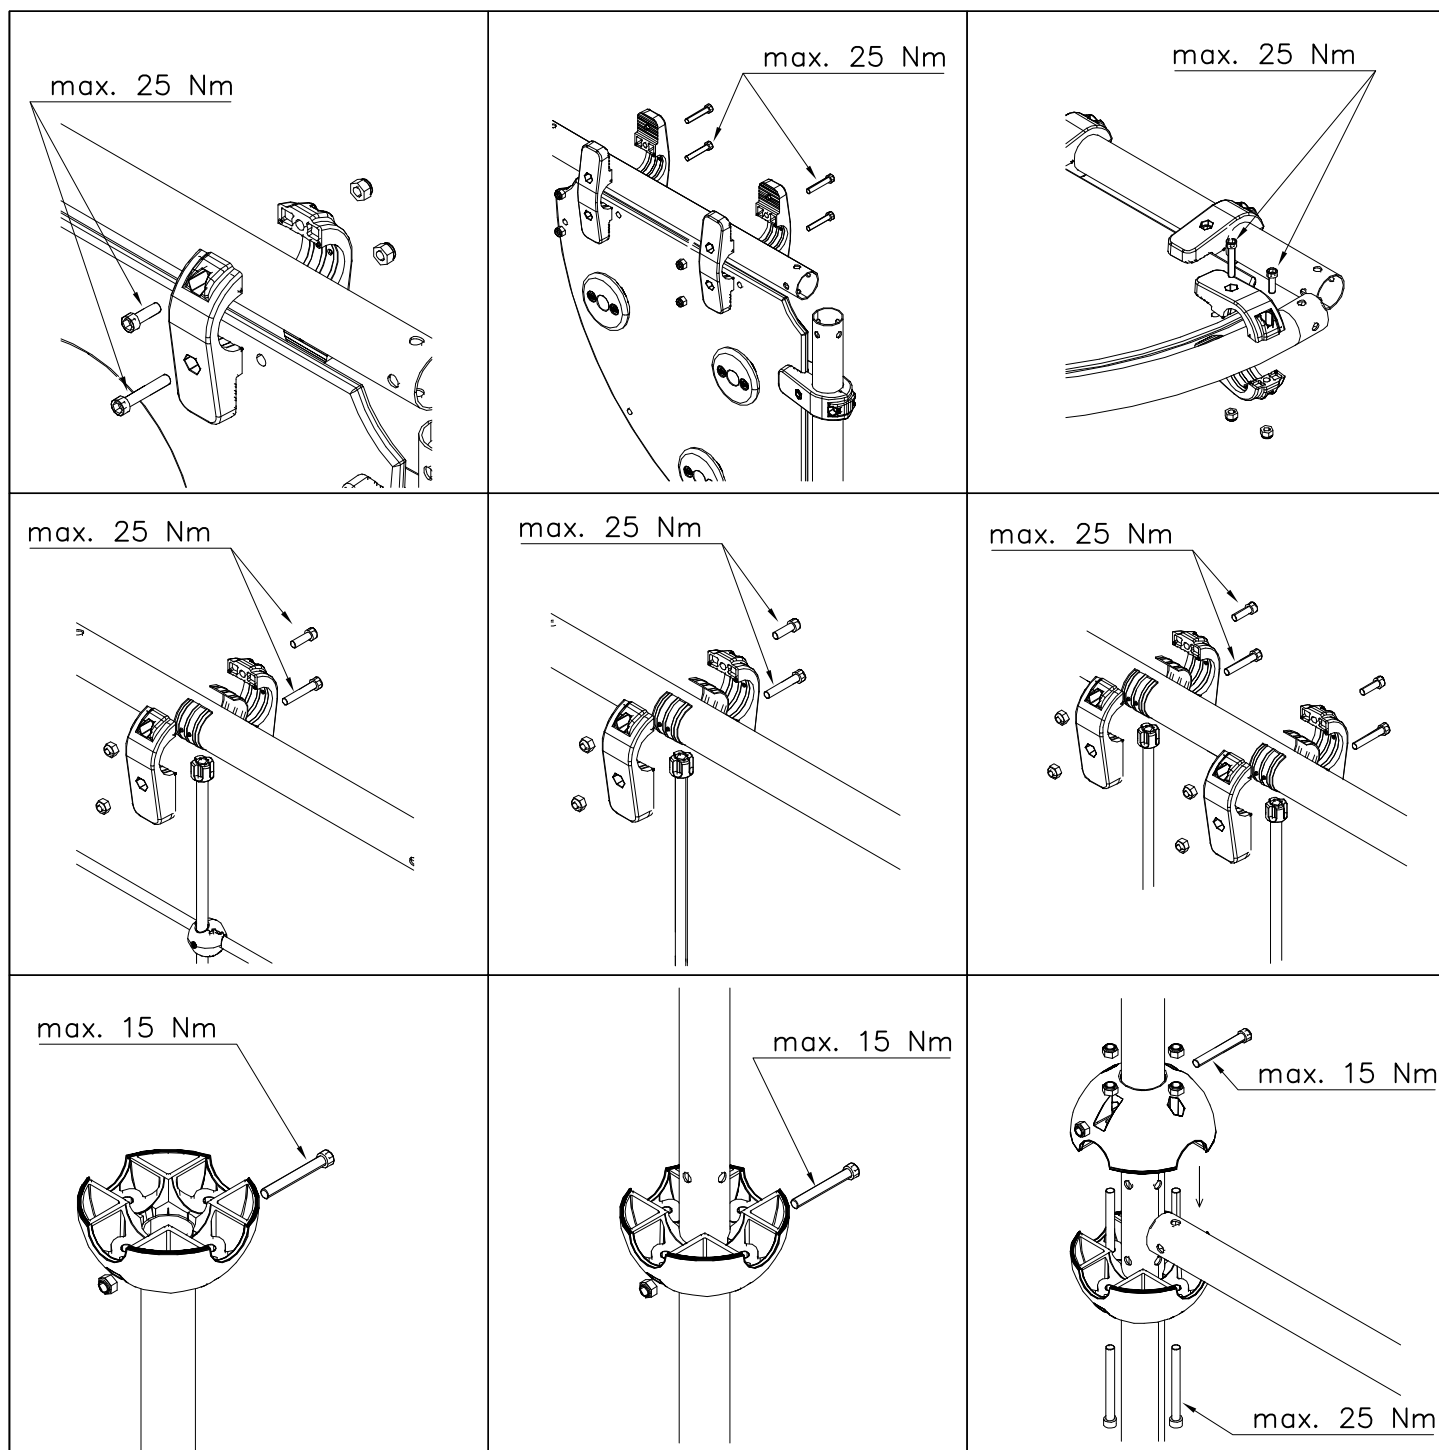


Security plugs
are included
only for
selected
products.

Hoi!
Pultit on kiristettävä lopulliseen kireyteen,
ennen turvapinnien asennusta.


Note!
Tighten bolts properly,
before installing security plugs.

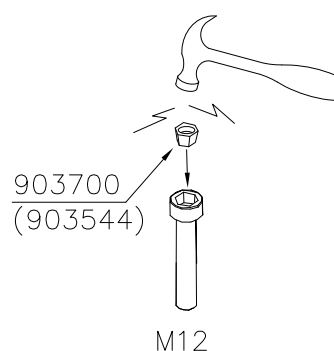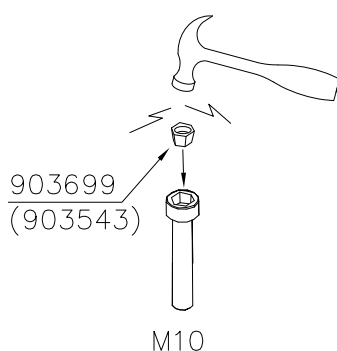

DET 1

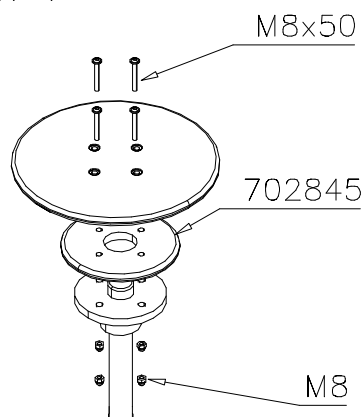


DET 2

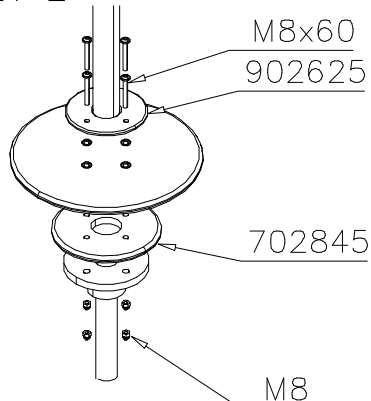


DET 3


DET 4

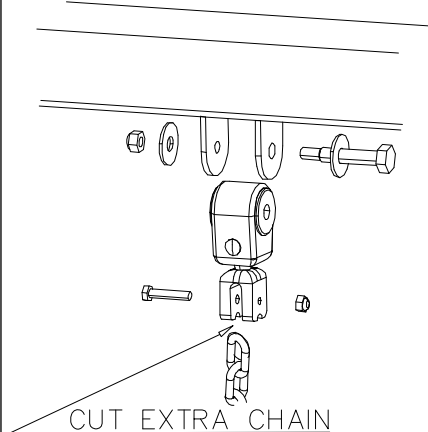


DET 5

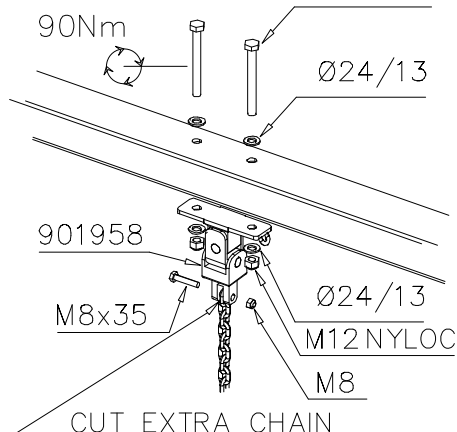


DET 6

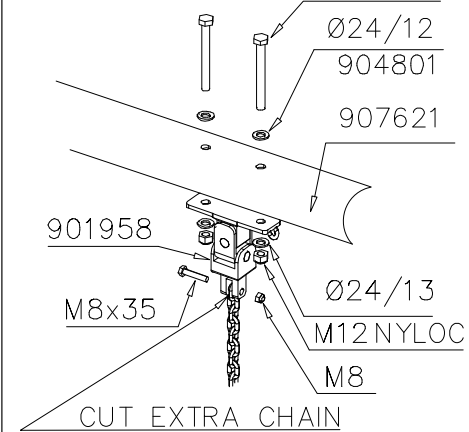


DET 7

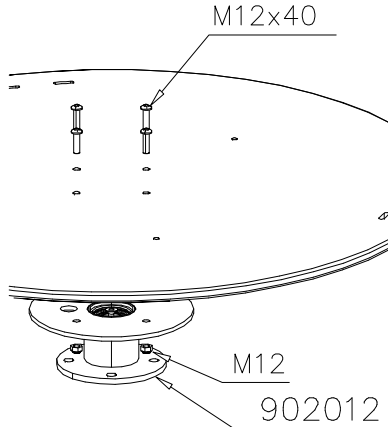


DET 8

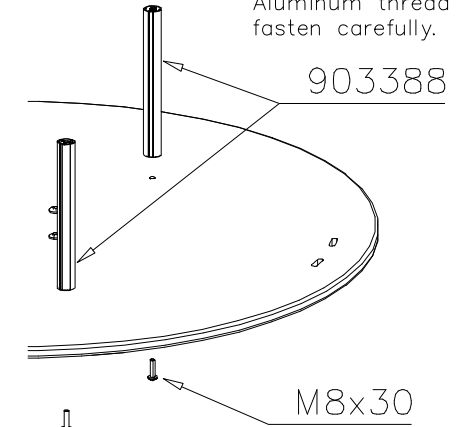


DET 9

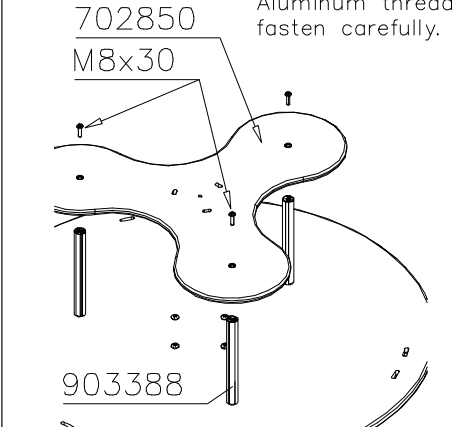


DET 10

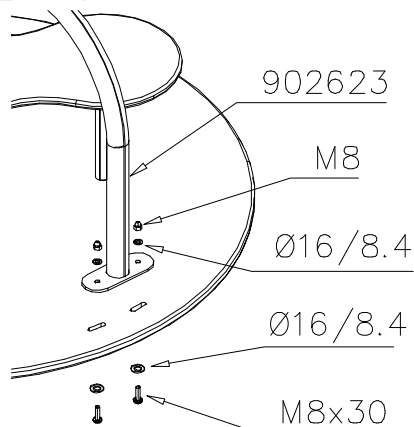


DET 11

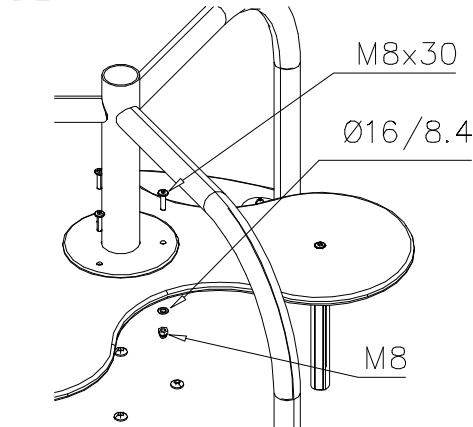


DET 12

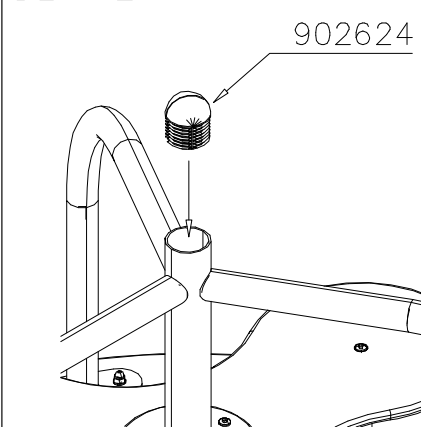


DET 13

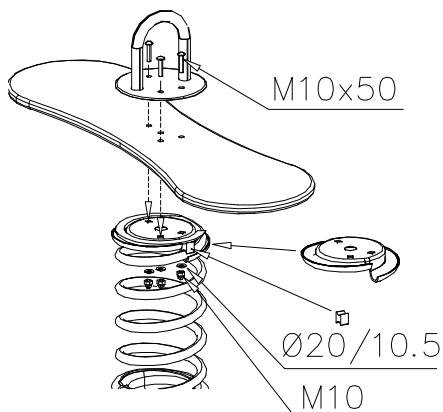


DET 14

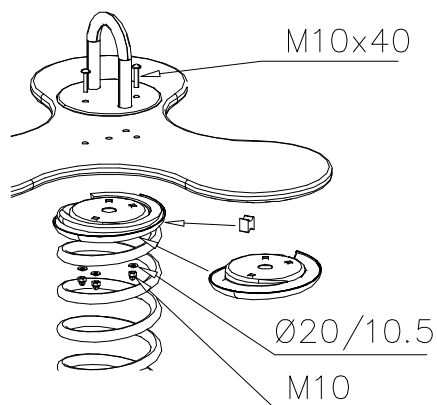


DET 15

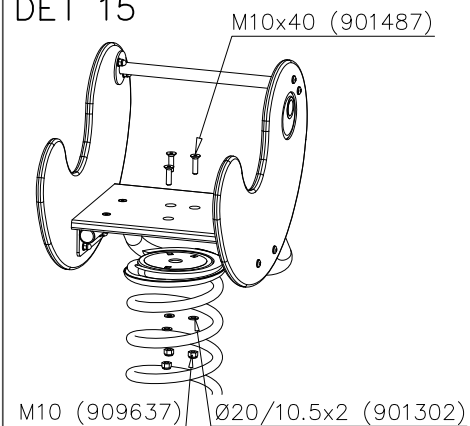


DET 16

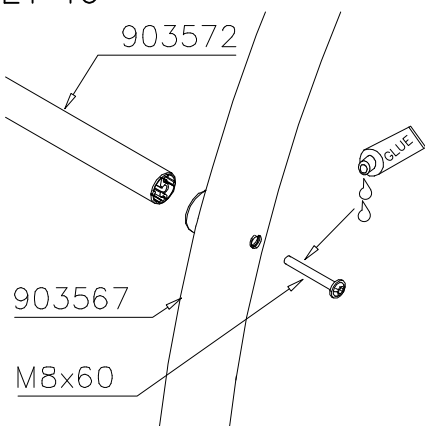


DET 17

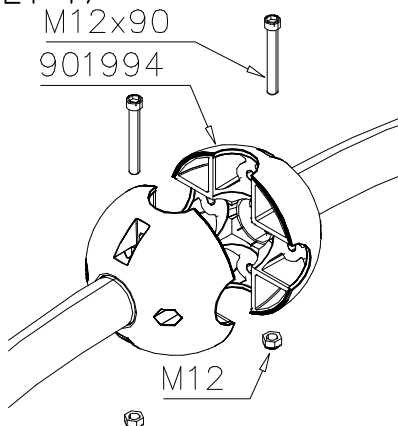


DET 18

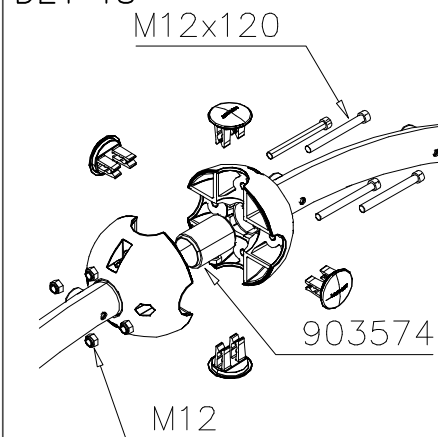


DET 19

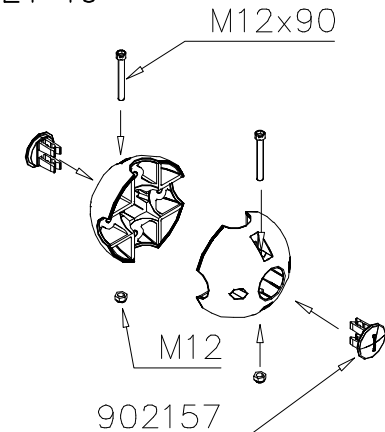


DET 20

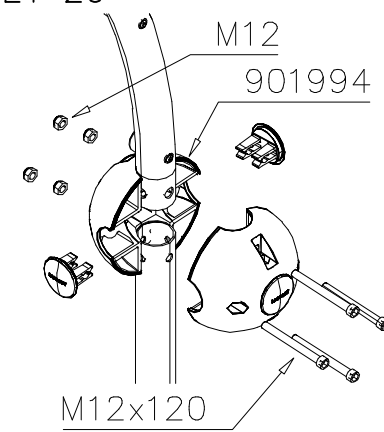

DET 21

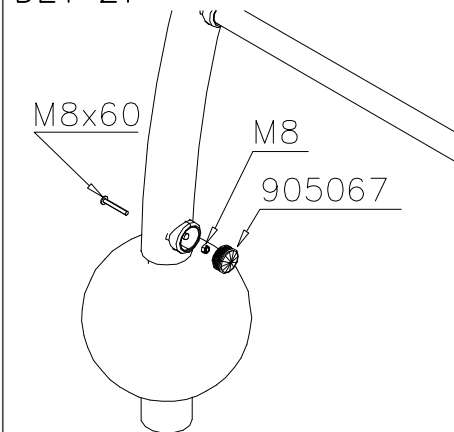


DET 22

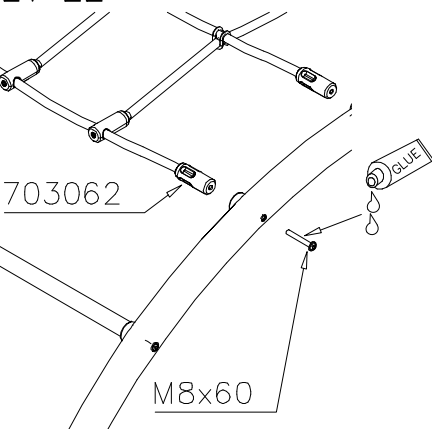

DET 23



DET 24

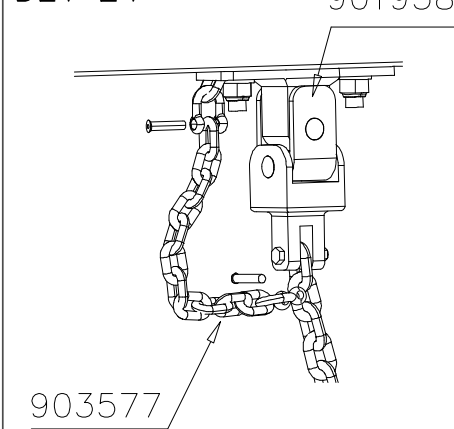

DET 25-26

M12x120

904100


904015

904102

Kun putken pää osuu adapterin kynsiin, adapteri tiukentuu paikoilleen.

Asennusjärjestys:

- 1) Pallo kiinni
- 2) Adapteri sisään
- 3) putki sisään ja lopuksi pallon lopullinen kiristys.

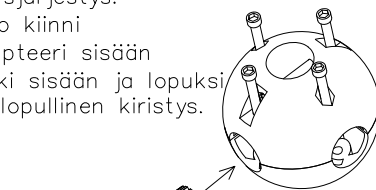

Installation order:


- 1) Close the ball
- 2) Insert adapter
- 3) Insert tube and tighten screws.

DET 27

904103

Ø18/10

M10x80

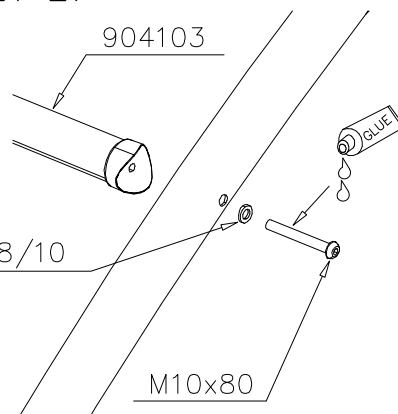

DET 28

906621

M12x35
(909347)


M12

906620


Ø24/13

M12x30
(903149)

M12 → 60 Nm

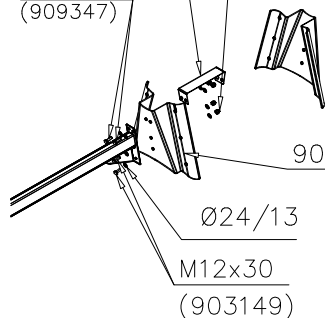

DET 29

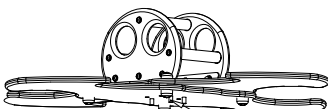


M10x50 (905140)

Ø20/10.5x2 (901302)

M10 (909637)

DET 30

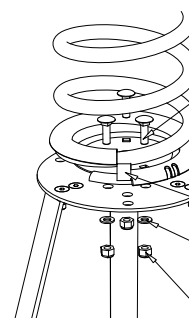

M10x35 (902252)

19x21x25 (903193)

Ø20/10.5x2 (901302)

M10 (909637)

DET 31

M12 → 60 Nm


M12x30

Ø24/13

M10 → 45 Nm

M12

904422

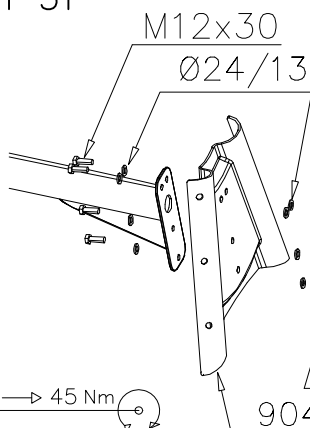

DET 32


M12 → 60 Nm

M12x100

Ø24/13

M12

904422

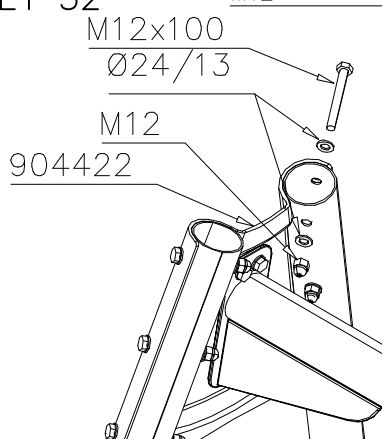

DET 33


M12

904801

904428


904430

904904

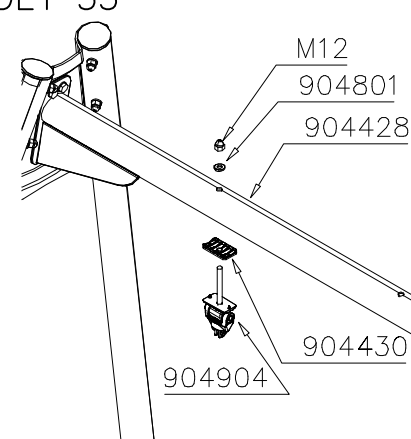


DET 34

904800

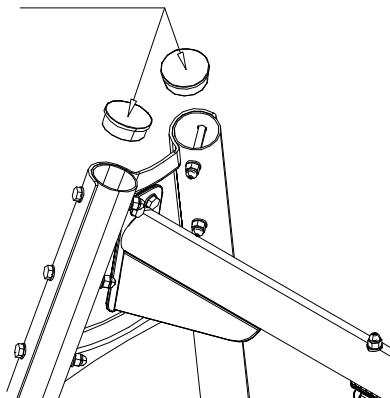

DET 35

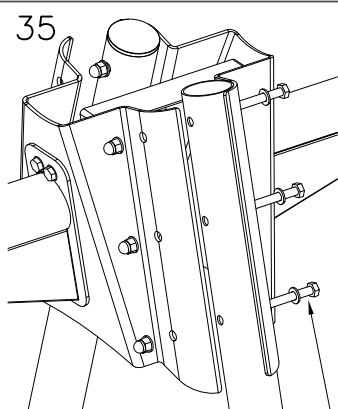


M12x110

DET 36

DET 1 Ø8 ↓ 90 (4x) Concrete / Betoni	DET 2 Ø10x100 Ø24/13	DET 3 S 260
DET 4 Betoni / Concrete 400 700 500x500 Harjateräs / Ribbed bar (A500HW (2x))	DET 5 420 S 500	DET 6
DET 7 S 420	DET 8	DET 9
DET 10 550 S Concrete 600x600x250	DET 11 M10 Ø20/10.5 M10x25	DET 12 Ø25 105 32 53 85 53

DET 13

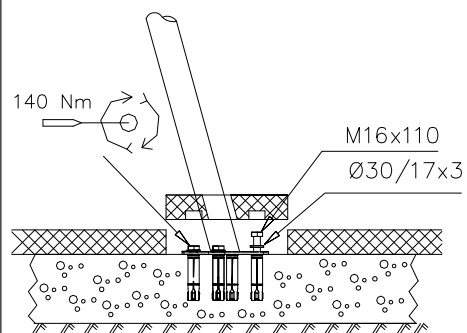


DET 14




DET 15




DET 16

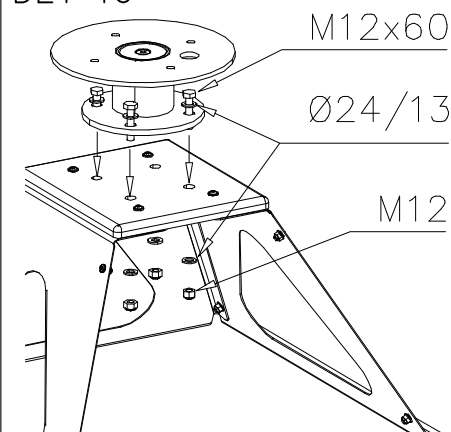


DET 17

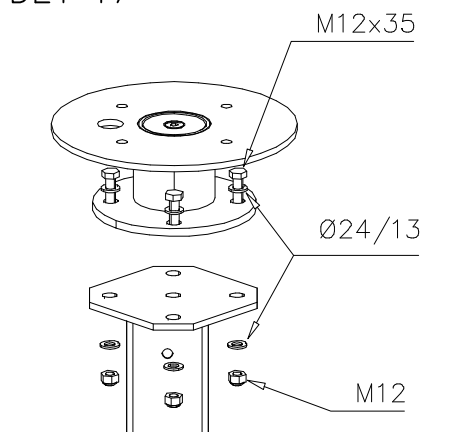


DET 18

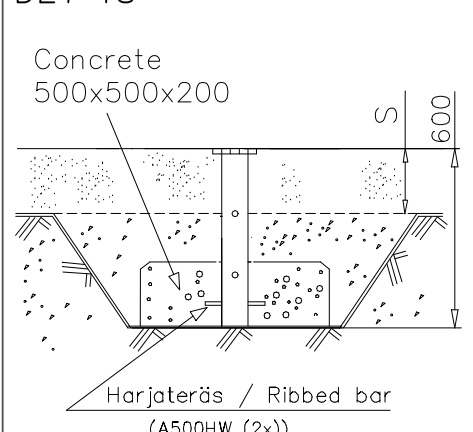


DET 19

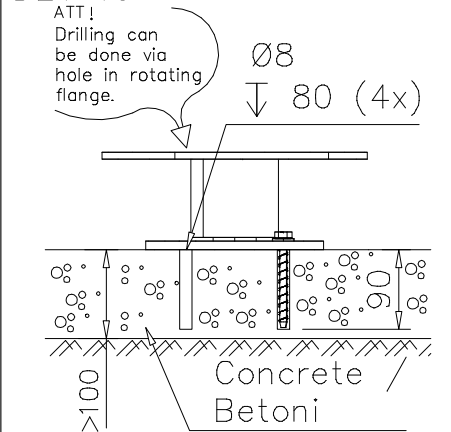


DET 20

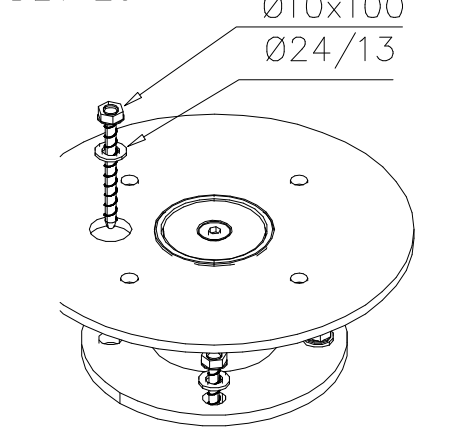


DET 21

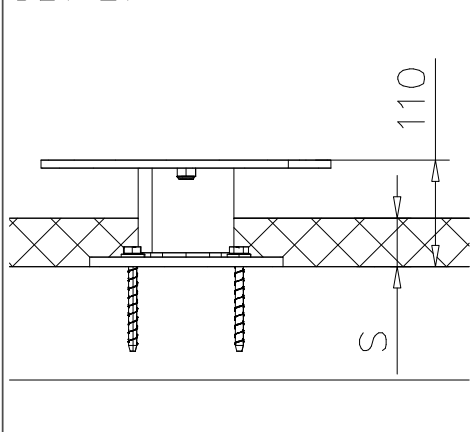


DET 22

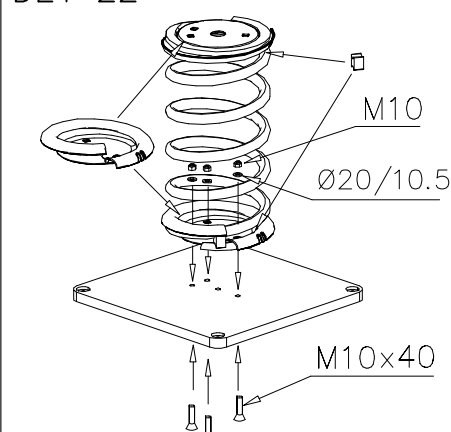

DET 23

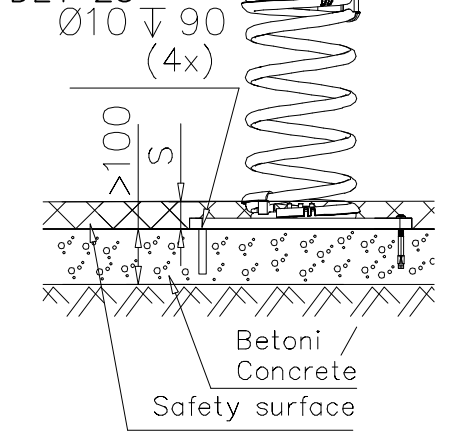

DET 24

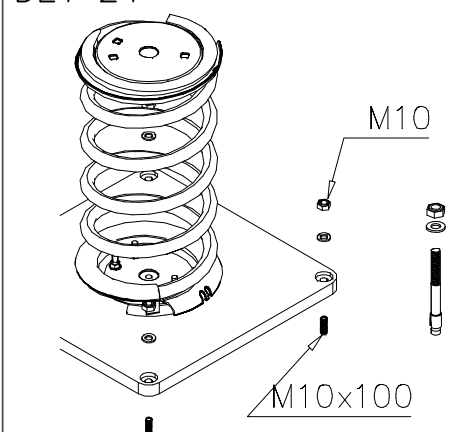

DET 25	DET 26	DET 27
DET 28	DET 29	DET 30
DET 31	DET 32	DET 33
DET 34	DET 35	DET 36