


LAPPSET®

DASH PARKOUR










ASENNUSOHJE
MONTERINGSANSVISNING
INSTALLATION INSTRUCTION
AUFBAUANLEITUNG
NOTICE D'INSTALLATION



DATE: 13.1.2020

081780M



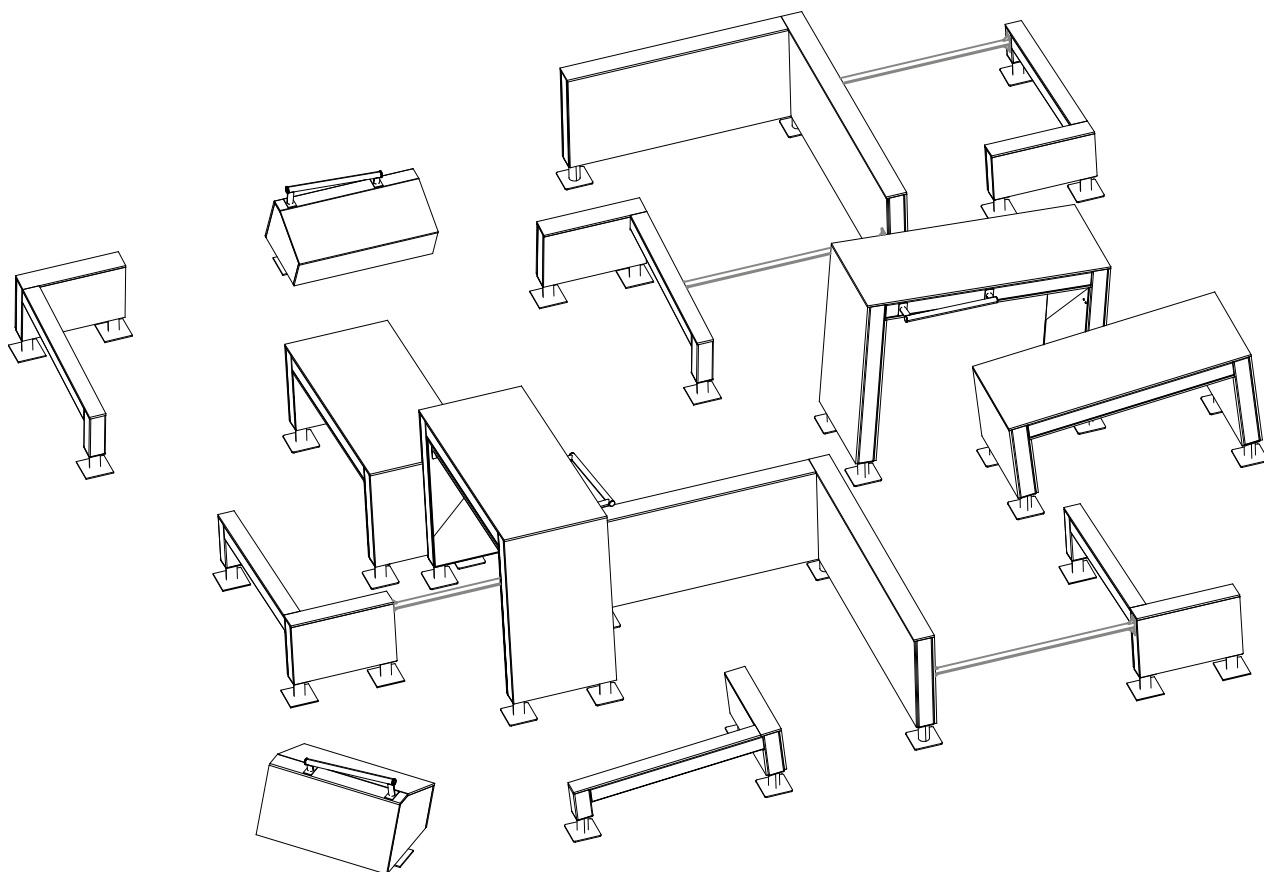



DATE: 13.1.2020

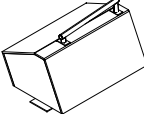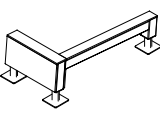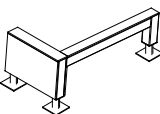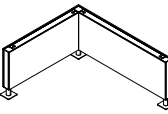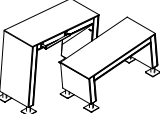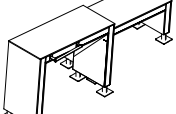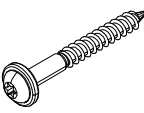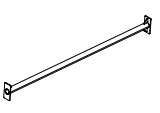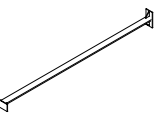081702M	PCS 2	081720M	PCS 2	081721M	PCS 4	081722M	PCS 2	081735M	PCS 1	081736M	PCS 1
											
											
900240	PCS 32	910328	PCS 3	910513	PCS 1		PCS		PCS		PCS
											
Ø8x70		L 1466		L 1466							
	PCS		PCS		PCS		PCS		PCS		PCS
	PCS		PCS		PCS		PCS		PCS		PCS
	PCS		PCS		PCS		PCS		PCS		PCS
	PCS		PCS		PCS		PCS		PCS		PCS

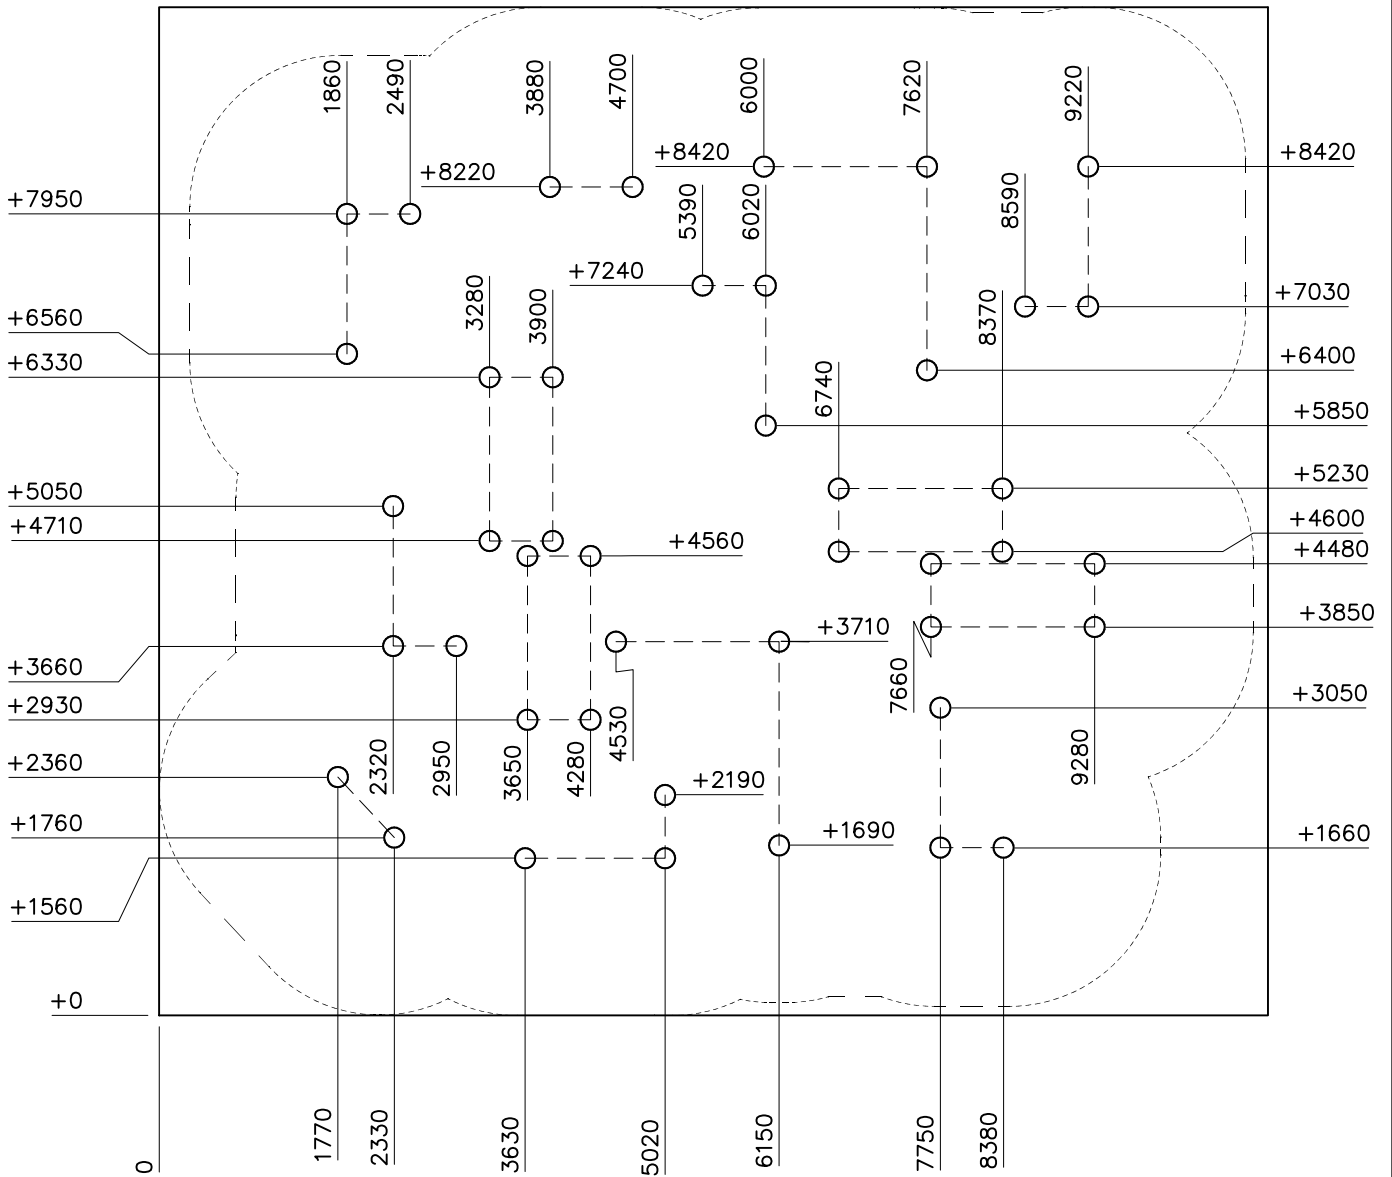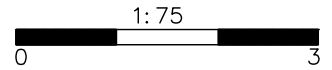




— Falling Space 97.1 m2
Max Falling Height 1500 mm

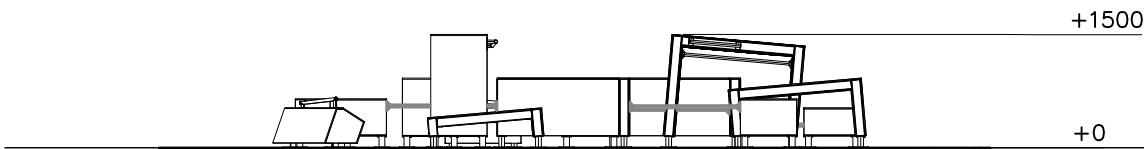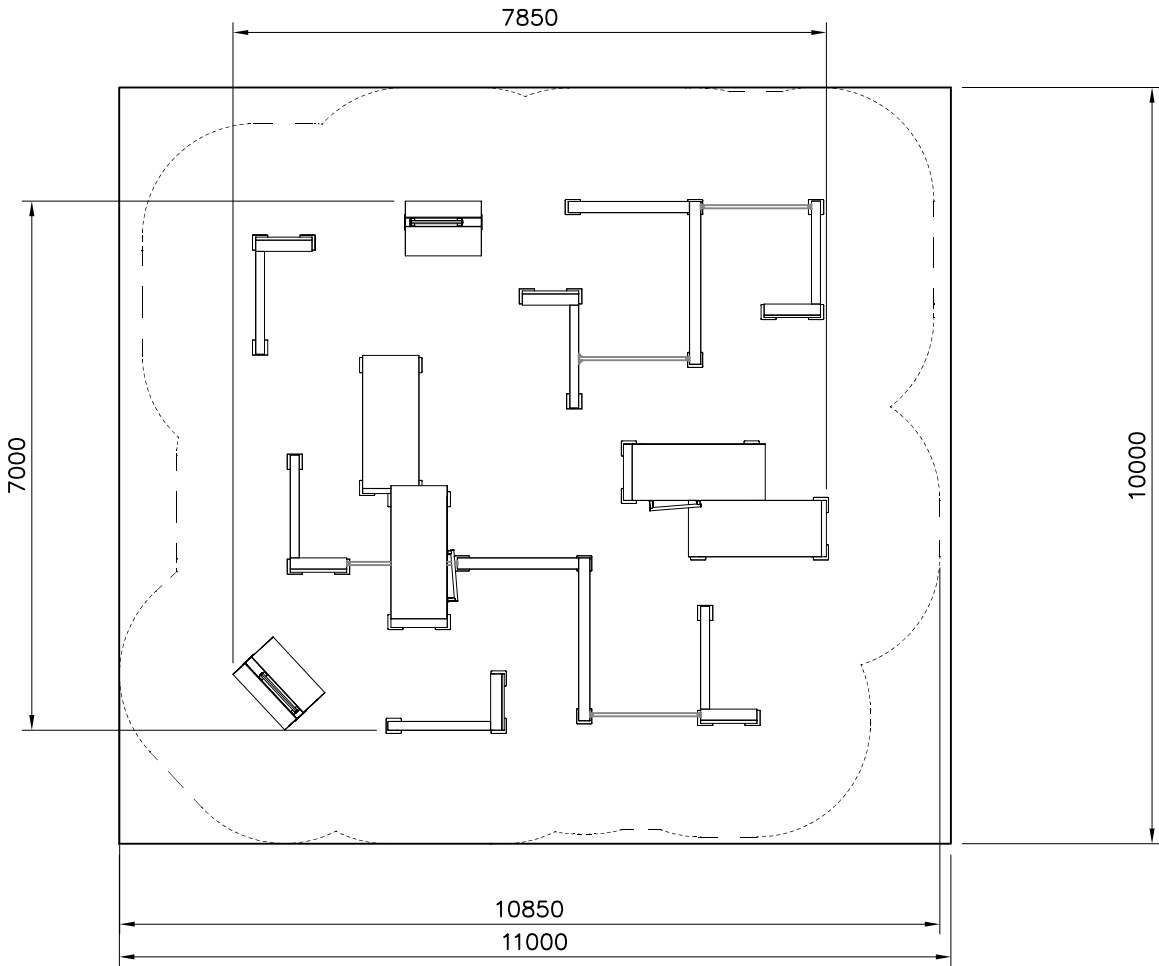
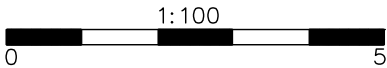


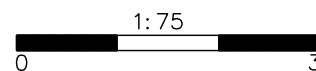


Groudmarks

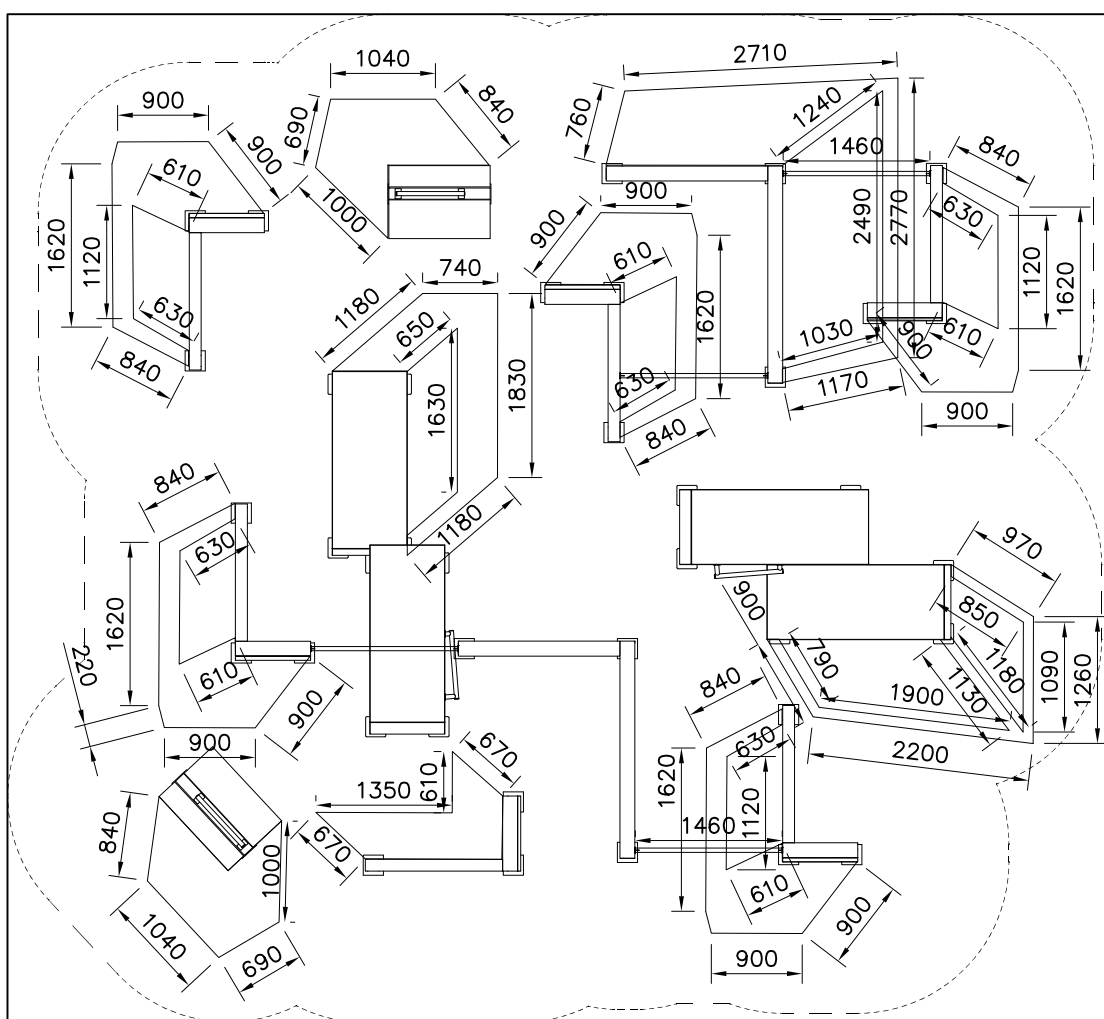

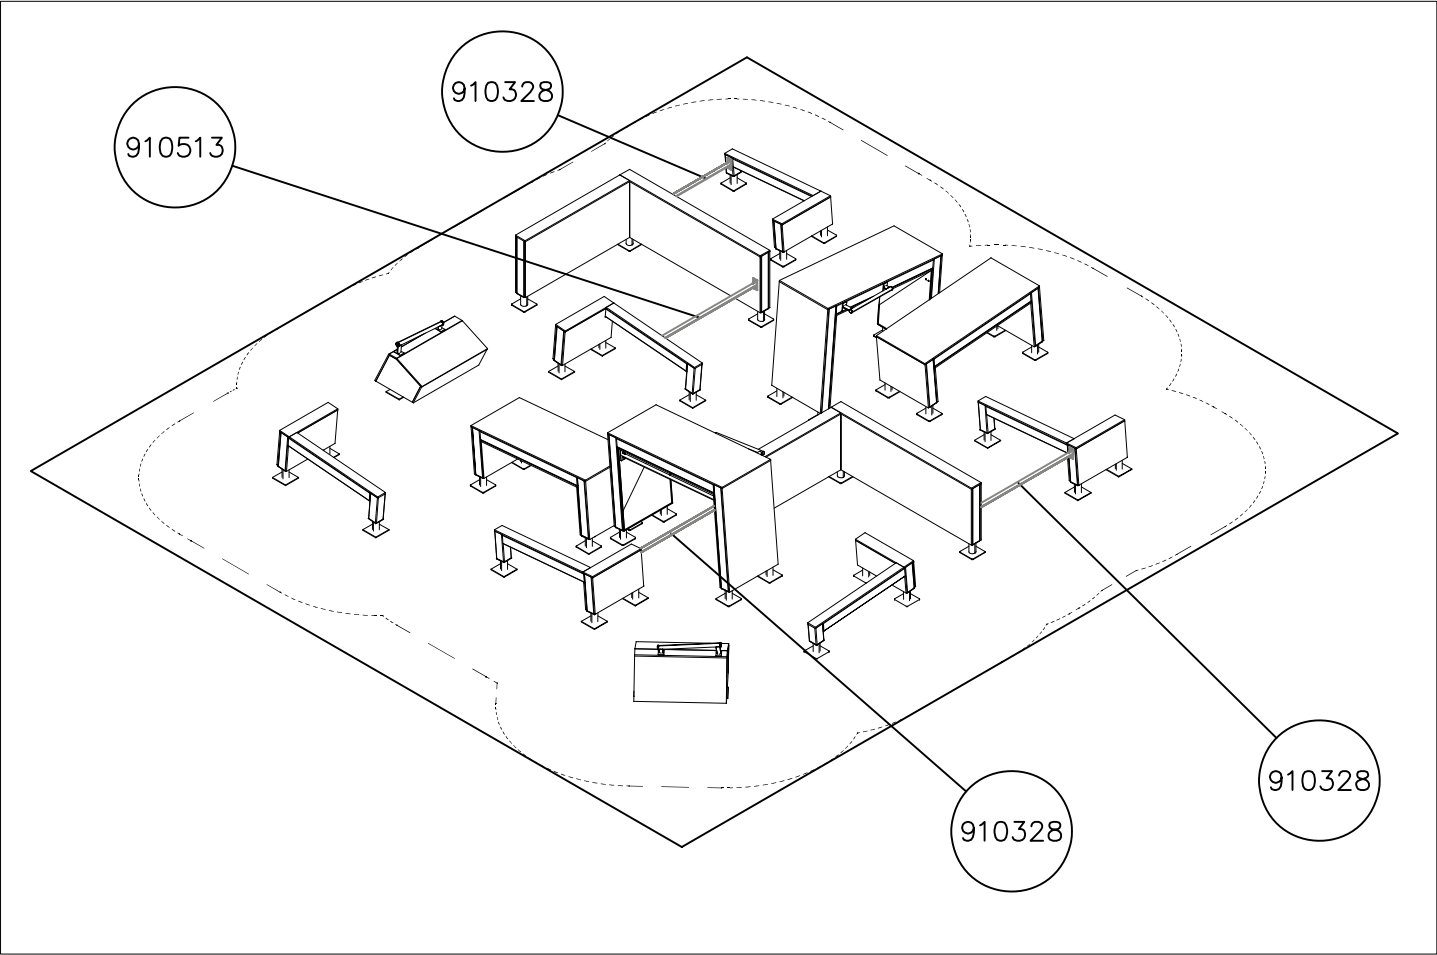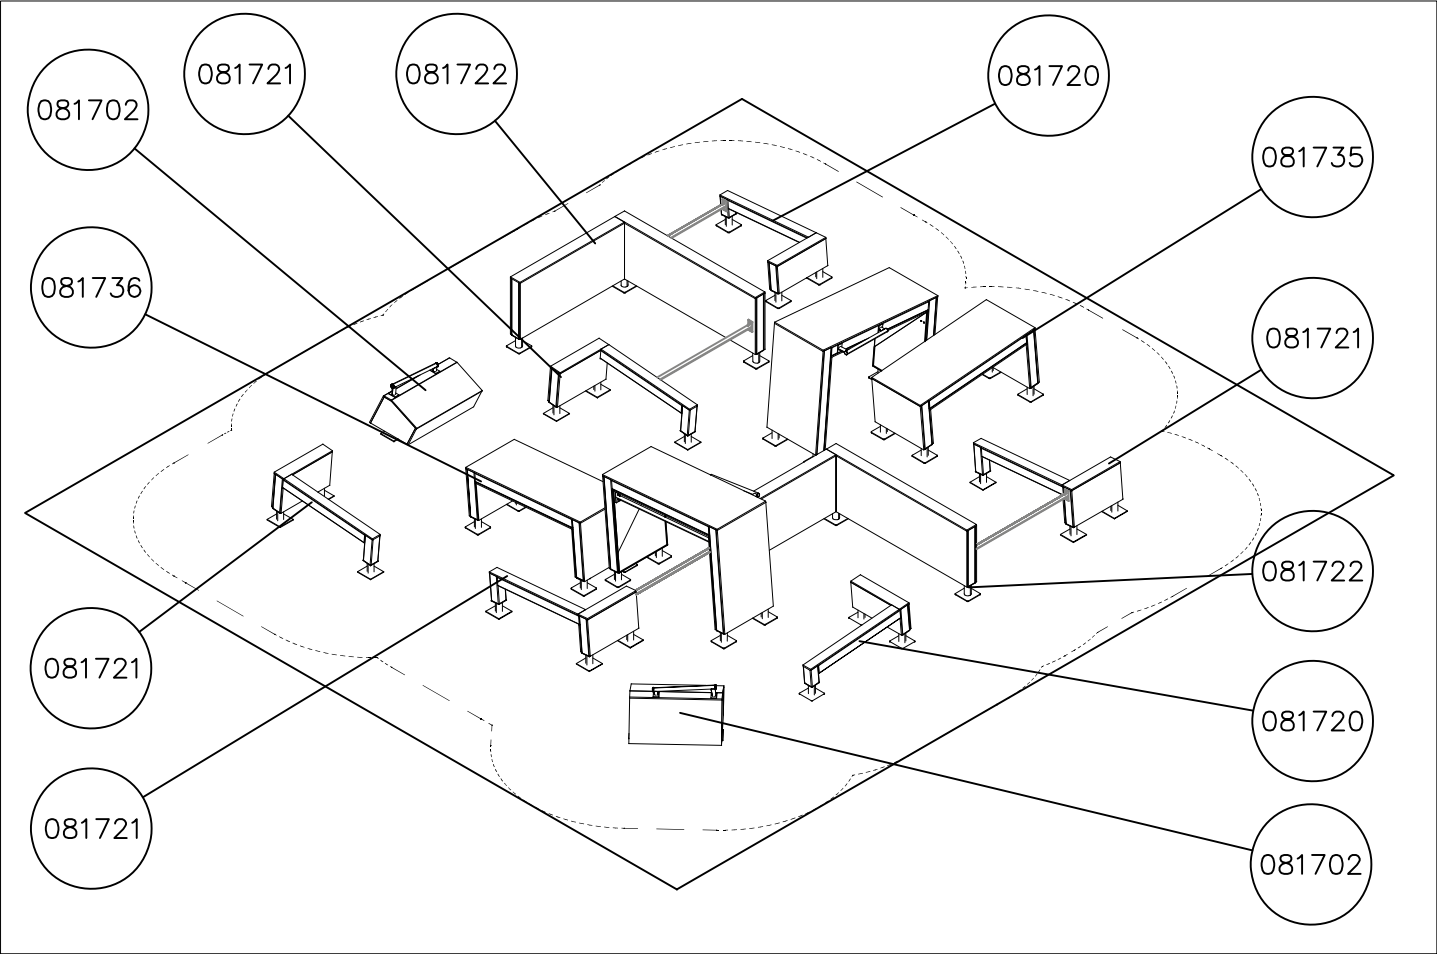














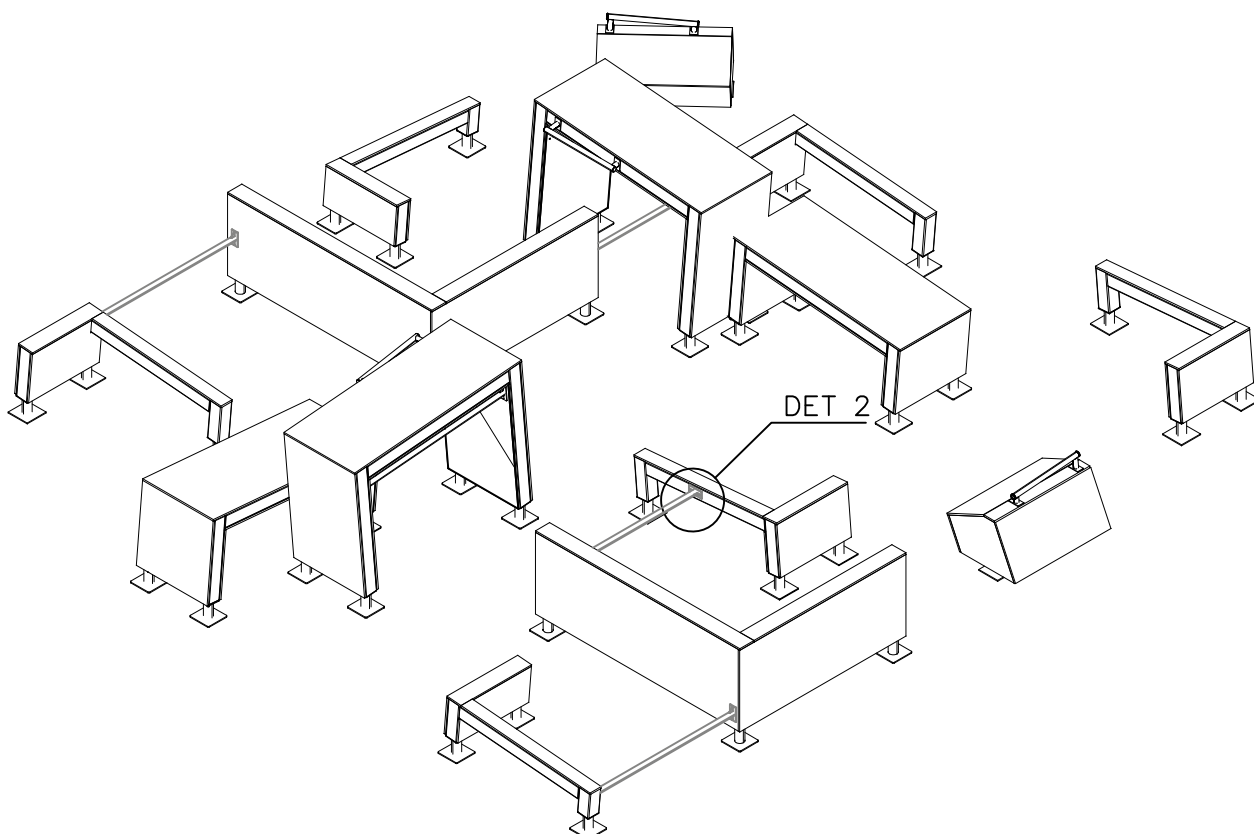
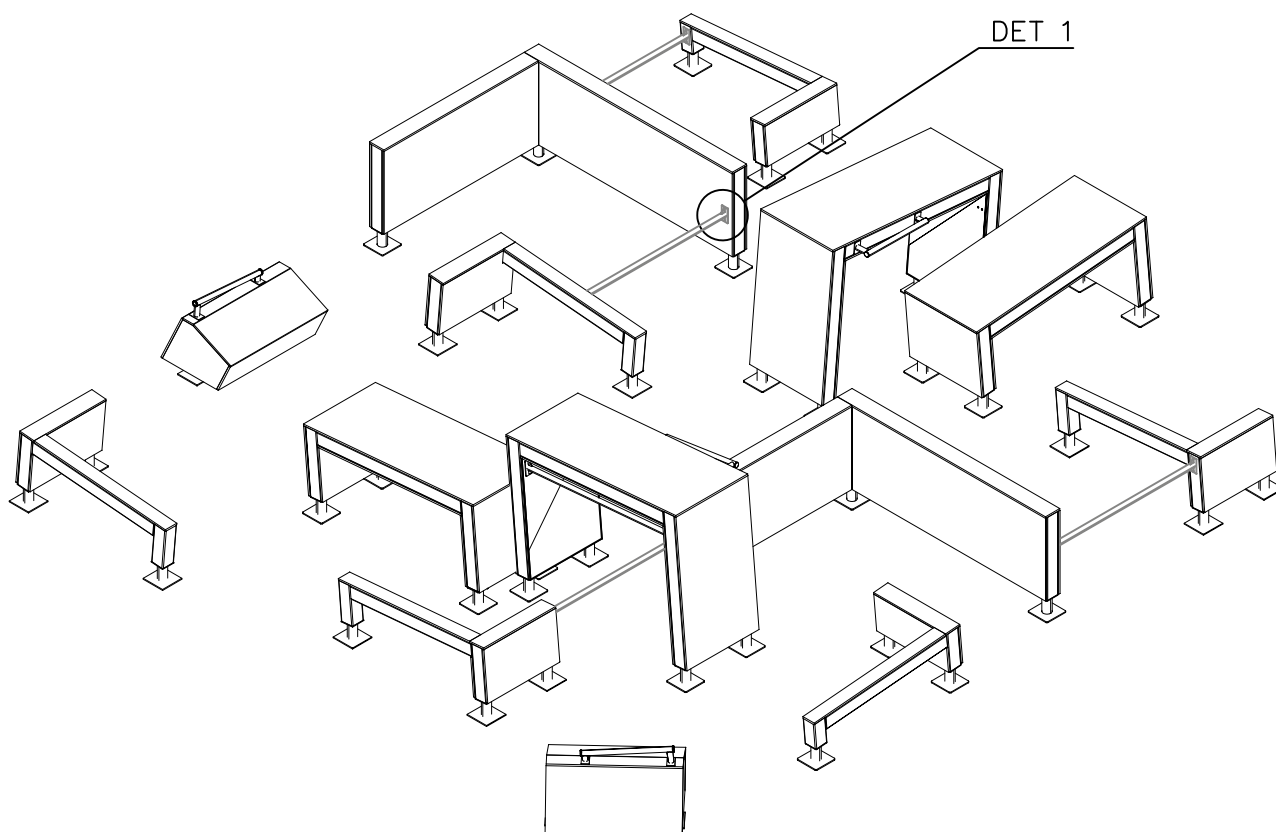



DET 1




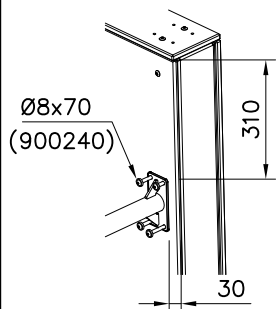


DET 2

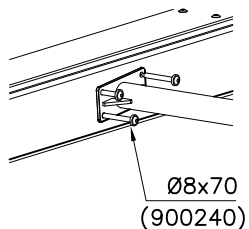


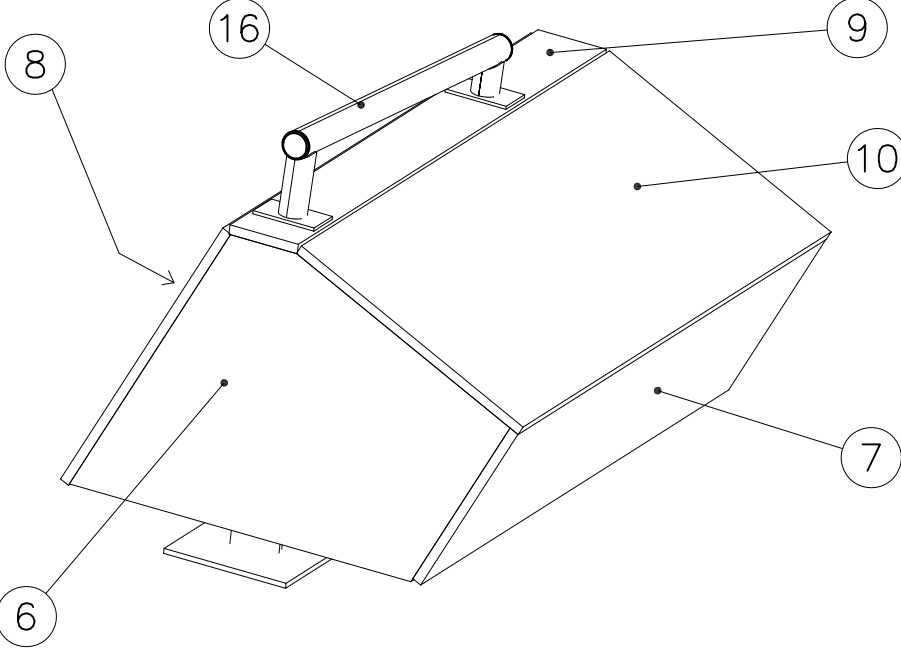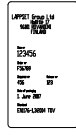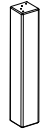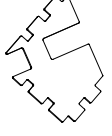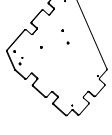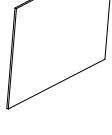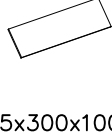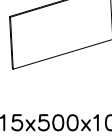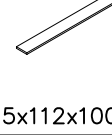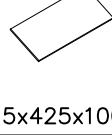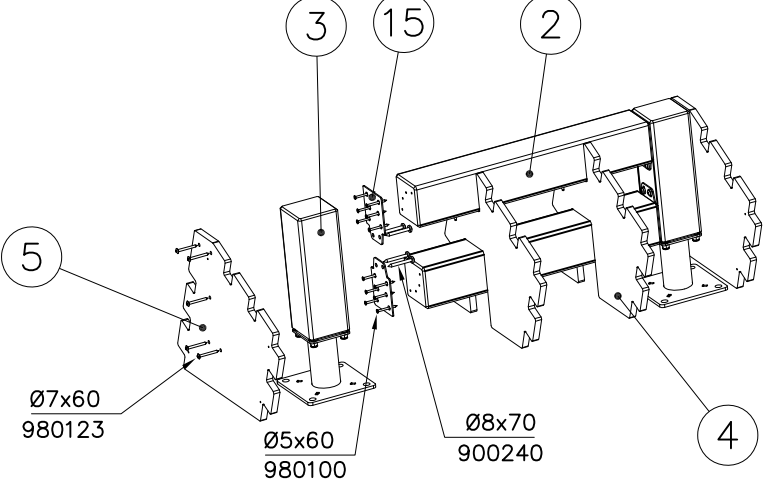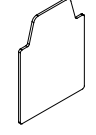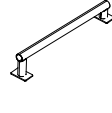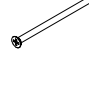
		① 702341  90x50 PCS 1	② 708109  118x118x697 PCS 2
		③ 708443  118x118x352 PCS 2	④ 708848  18x450x690 PCS 2
		⑤ 708849  18x450x690 PCS 2	⑥ 708850  15x450x690 PCS 2
		⑦ 708851  15x300x1005 PCS 1	⑧ 708852  15x500x1005 PCS 1
		⑨ 708853  15x112x1005 PCS 1	⑩ 708854  15x425x1005 PCS 1
		⑪ 708855  45x45x975 PCS 8	⑫ 900240  Ø8x70 PCS 8
		⑬ 903093  Ø8x90 PCS 4	⑭ 908371  42-38/40 PCS 2
DET 1 		⑮ 908698  3x114x108 PCS 4	⑯ 910056  140x690 PCS 1
		⑰ 980100  Ø5x60 PCS 24	⑱ 980104  Ø5x90 PCS 32
		⑲ 980123  Ø7x60 PCS 27	⑳ 980128  Ø7x40 PCS 14

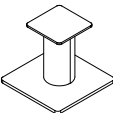709261+		709262+	
○ 910330	PCS	○ 910567	PCS
SURFACE	2	CONCRETE	2
			
152x200x200		117x117x715	

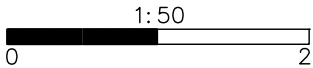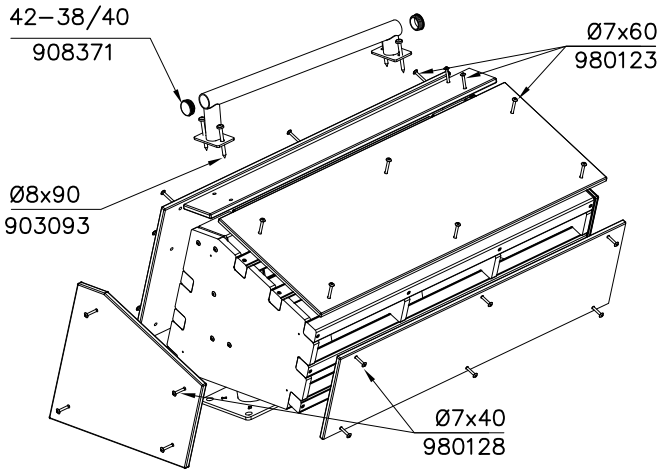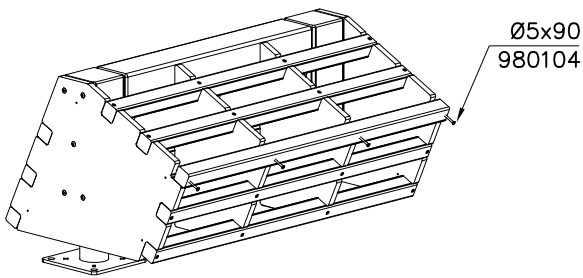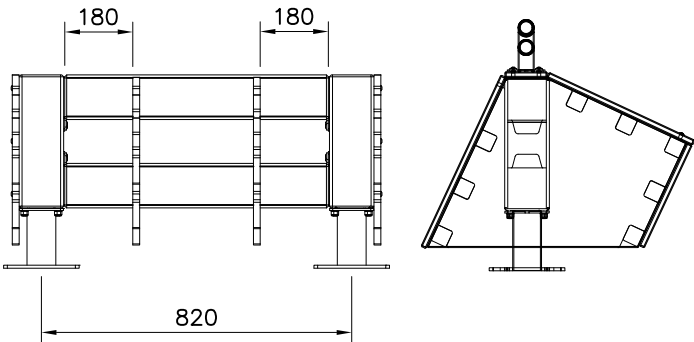


----- Falling Space 13 m2
Max Falling Height 660 mm

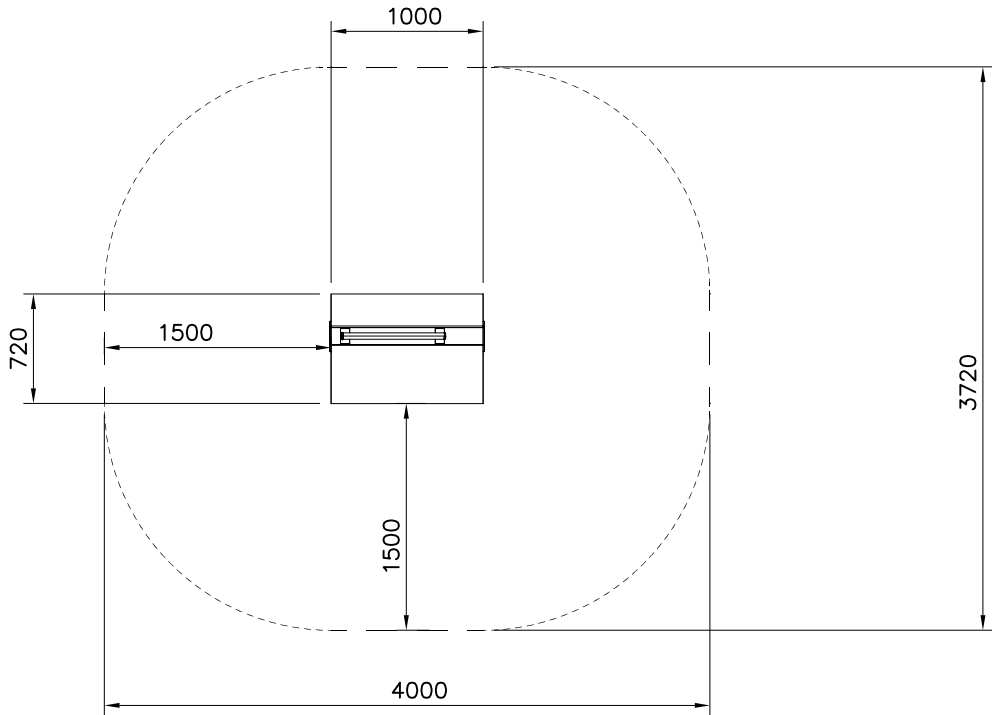


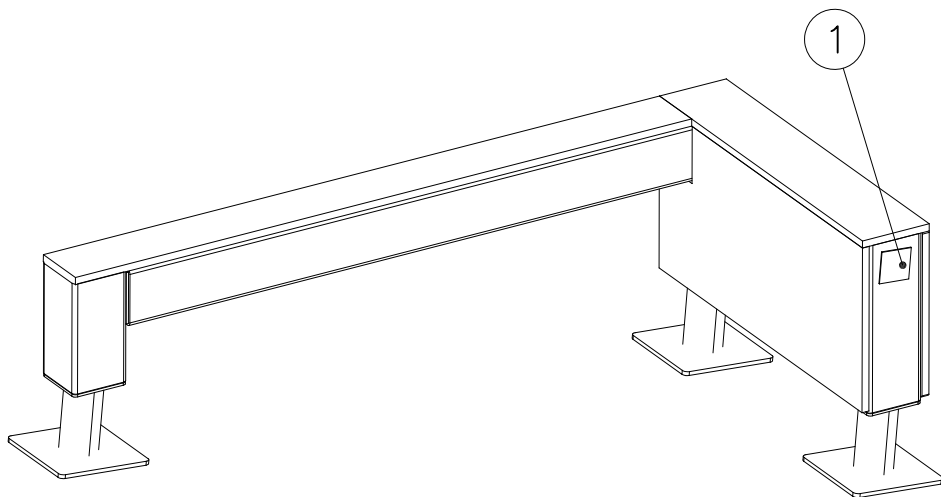

① 702286	PCS	② 707210	PCS
	1		2
65x65		118x118x503	
③ 707212	PCS	④ 708347	PCS
	1		1
118x118x1254		118x118x231	
⑤ 708443	PCS	⑥ 708727	PCS
	2		1
118x118x352		15x346x745	
⑦ 708730	PCS	⑧ 708733	PCS
	1		1
15x346x745		15x148x745	
⑨ 708734	PCS	⑩ 708857 JIG	PCS
	1		1
15x118x1365		20x133x149	
⑪ 910266	PCS	⑫ 900240	PCS
	2		16
90x108x118		Ø8x70	
⑬ 903093	PCS	⑭ 905103	PCS
	4		2
Ø8x90		PT-28/32-H	
⑮ 905112	PCS	⑯ 908698	PCS
	4		4
Ø22		3x114x108	

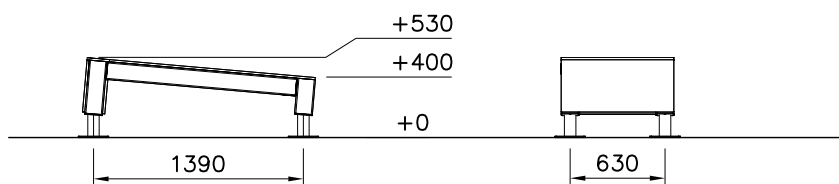


INSTALLATION OF A SECOND HAND


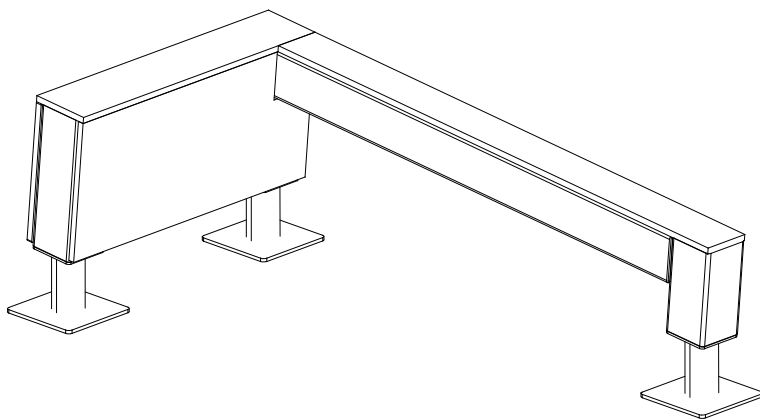



17	980100	PCS	18	980114	PCS	19	980123	PCS
		28			4			25
								
Ø5x60			Ø4x20			Ø7x60		


FOOT OPTIONS

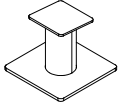709261+		709262+	
910267	PCS	910567	PCS
SURFACE	3	CONCRETE	3
			
152x200x200		117x117x715	

----- Falling Space 13.8 m2
Max Falling Height 530 mm

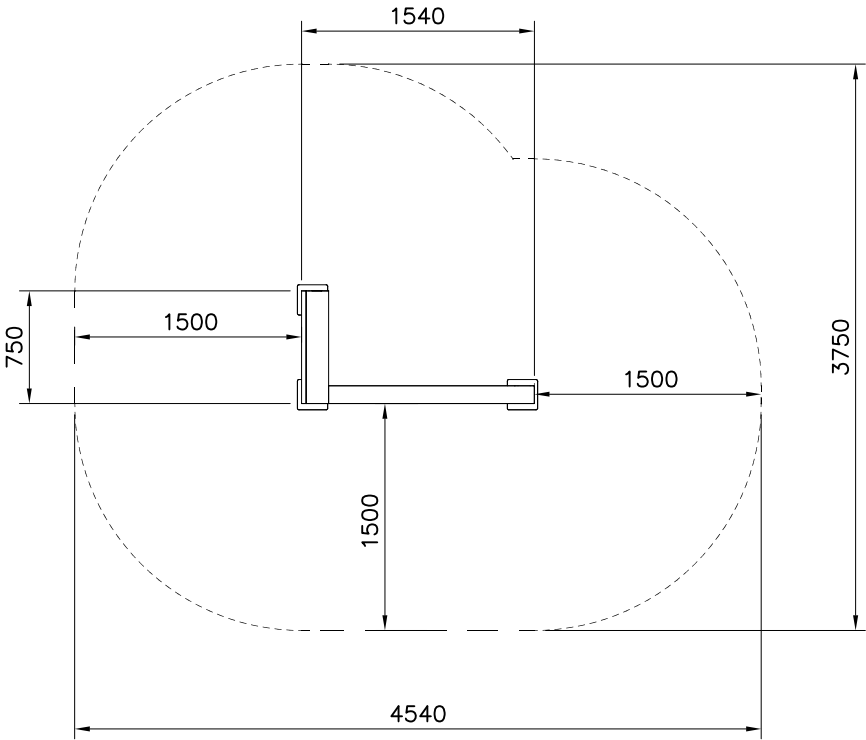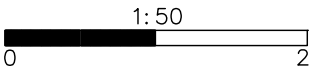

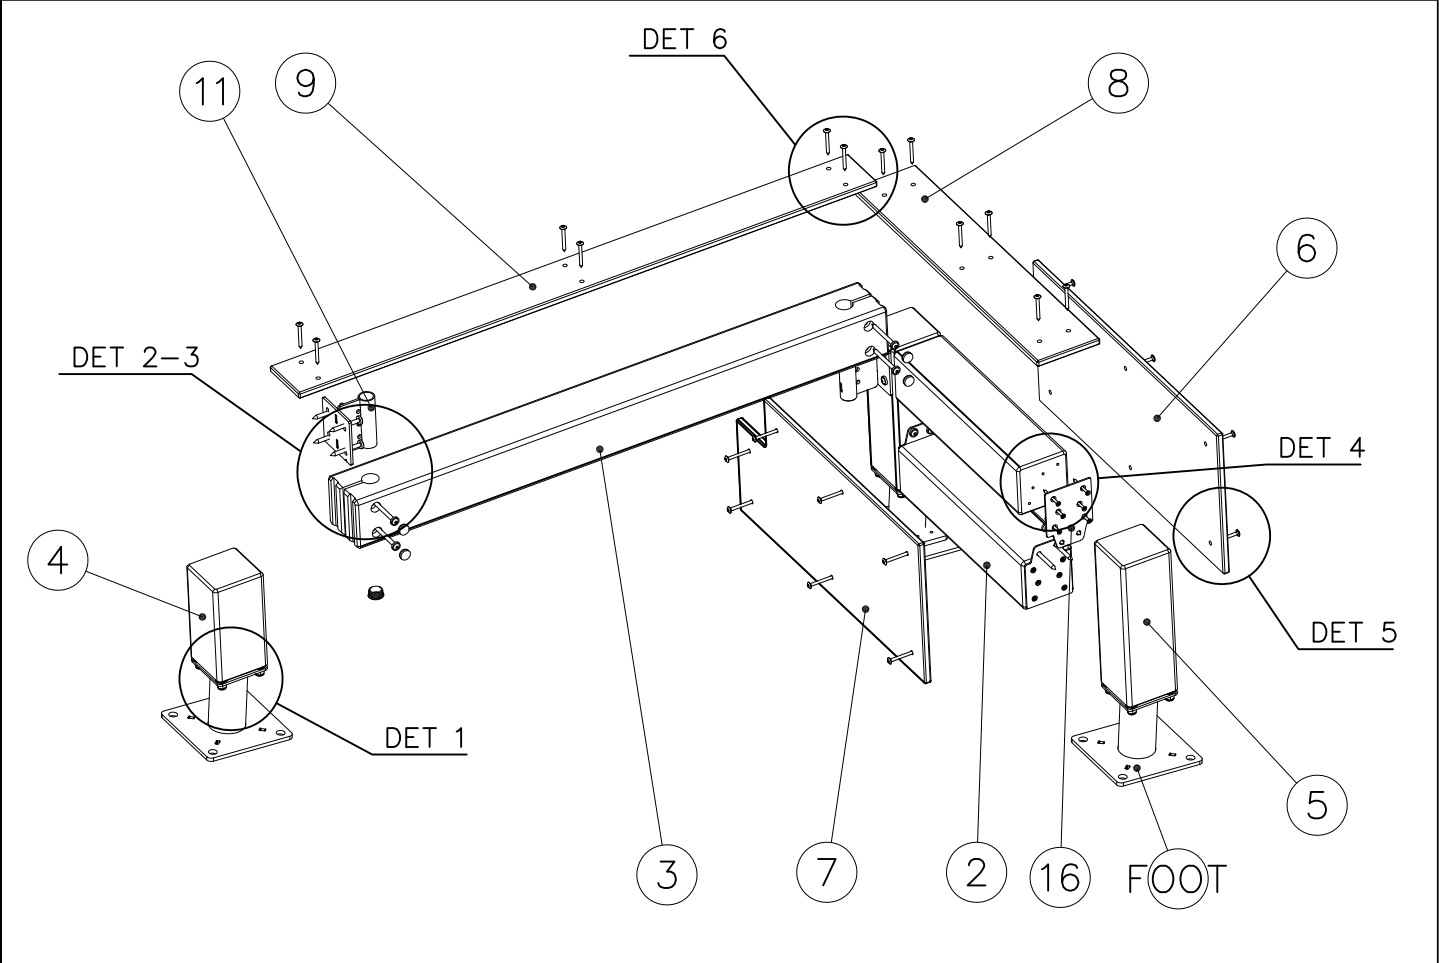

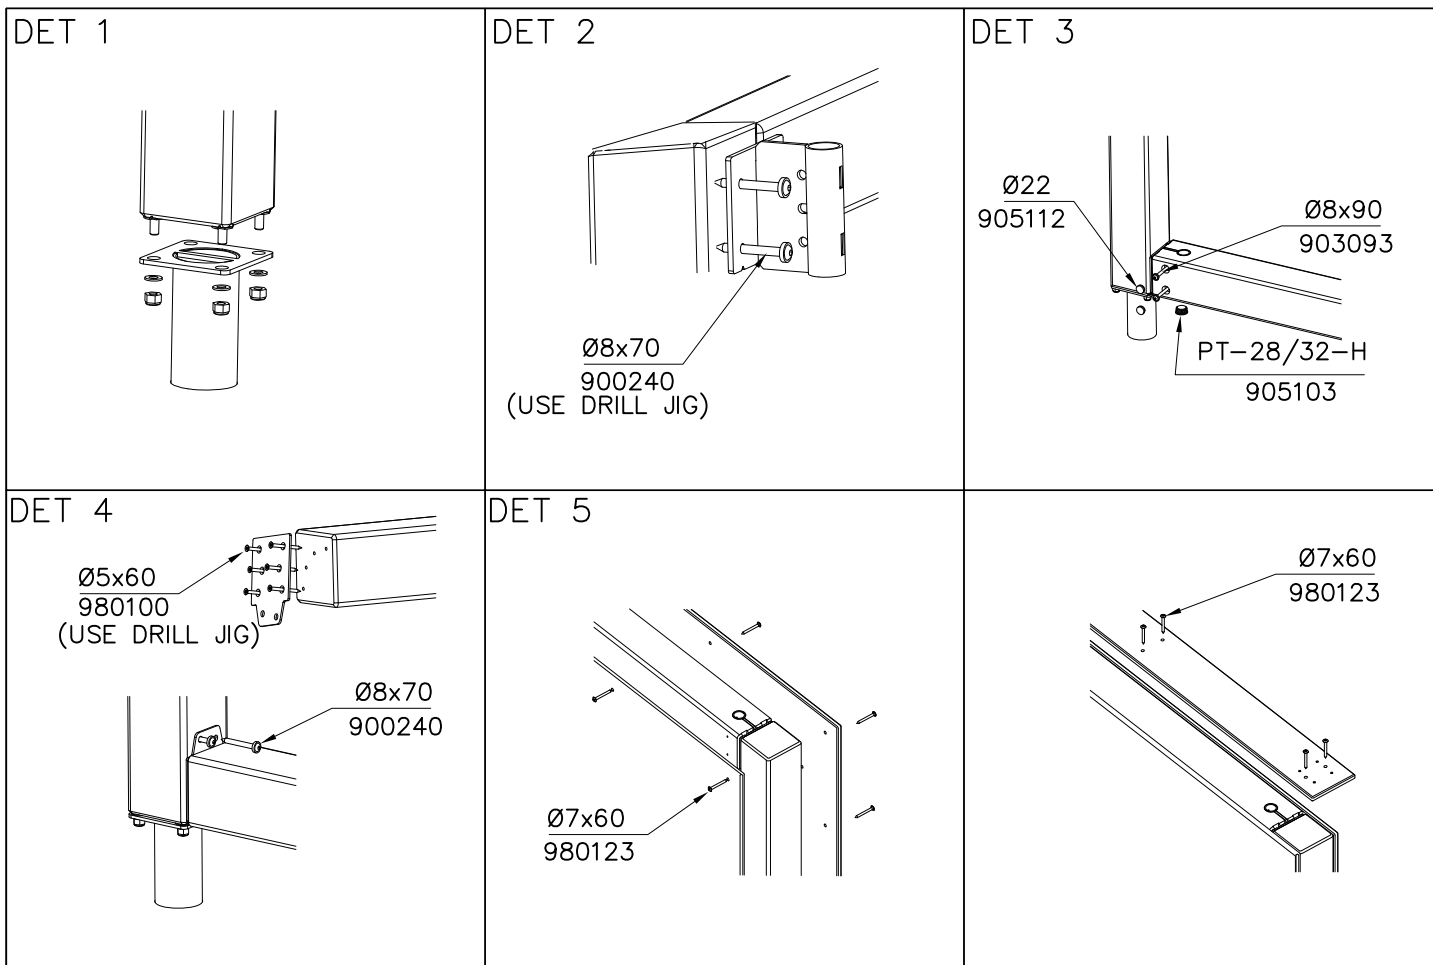

JIG DET A (USE DET 2-4)

NOTE:


Use drill jig 708857
to predrill Ø5 ∇ 50
holes for 910266
and 908698


708857










910266


908698

Ø5 ∇ 50

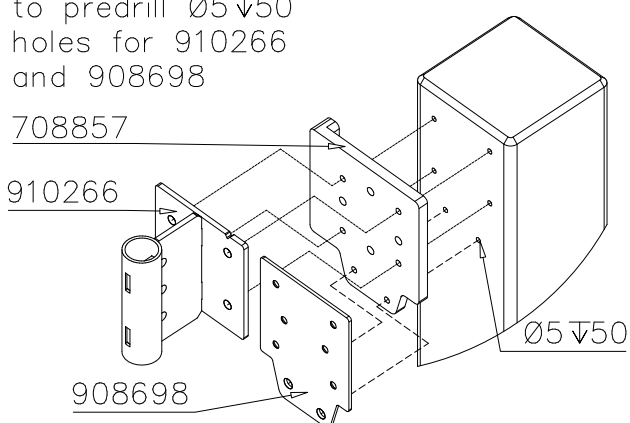


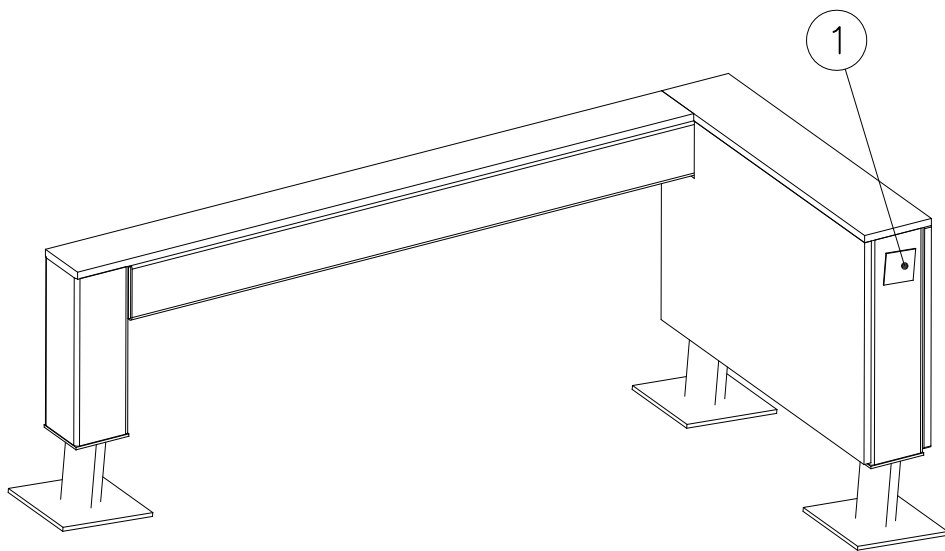

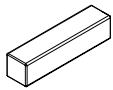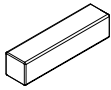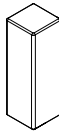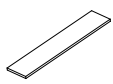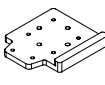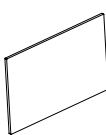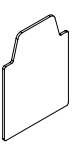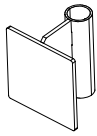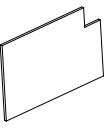① 702286	PCS	② 707210	PCS
	1		2
65x65		118x118x503	
③ 707212	PCS	④ 707889	PCS
	1		2
118x118x1254		118x118x472	
⑤ 708443	PCS	⑥ 708733	PCS
	1		1
118x118x352		15x148x745	
⑦ 708734	PCS	⑧ 708857 JIG	PCS
	1		1
15x118x1365		20x133x149	
⑨ 708731	PCS	⑩ 900240	PCS
	1		16
15x466x745		Ø8x70	
⑪ 903093	PCS	⑫ 905103	PCS
	4		2
Ø8x90		PT-28/32-H	
⑬ 905112	PCS	⑭ 908698	PCS
	4		4
Ø22		3x114x108	
⑮ 910266	PCS	⑯ 708732	PCS
	2		1
90x108x118		15x466x745	

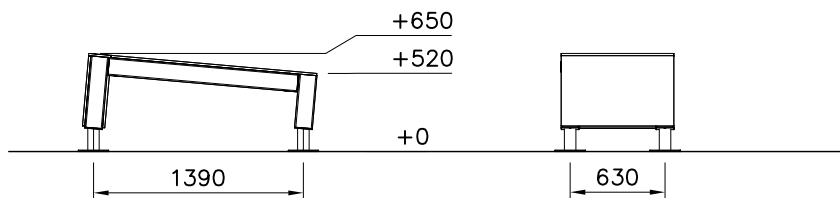


INSTALLATION OF A SECOND HAND


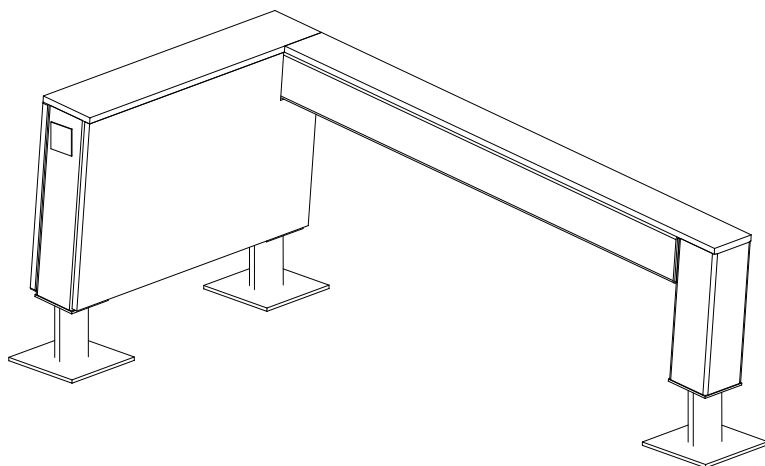



17	980100	PCS	18	980114	PCS	19	980123	PCS
		28			4			25
								
Ø5x60			Ø4x20			Ø7x60		







FOOT OPTIONS

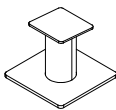709261+		709262+	
○ 910267	PCS	○ 910567	PCS
SURFACE	3	CONCRETE	3
			
152x200x200		117x117x715	

----- Falling Space 13.8 m2
Max Falling Height 650 mm

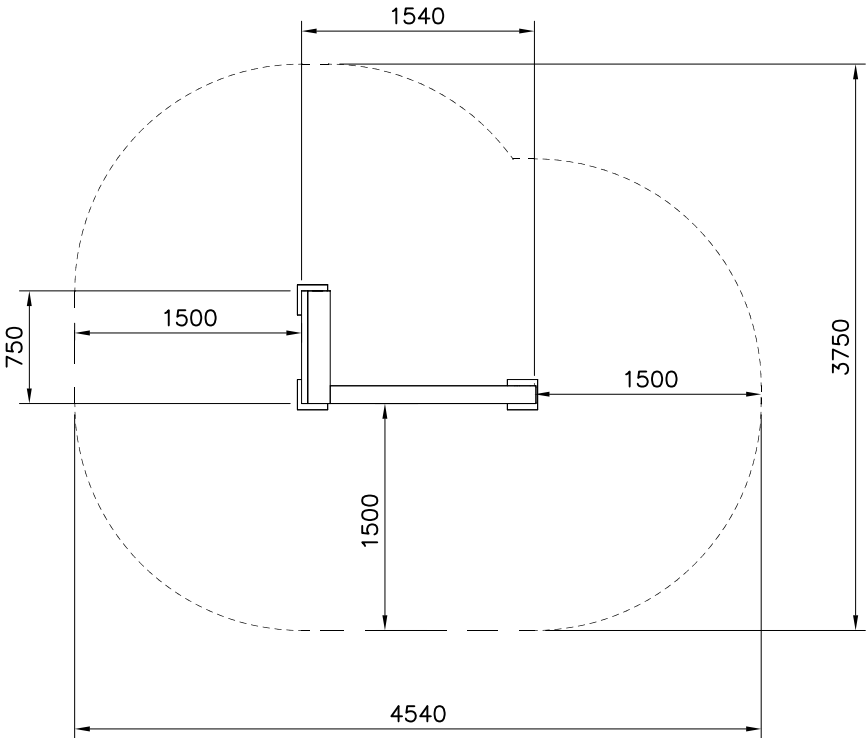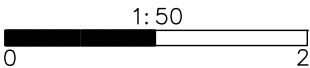

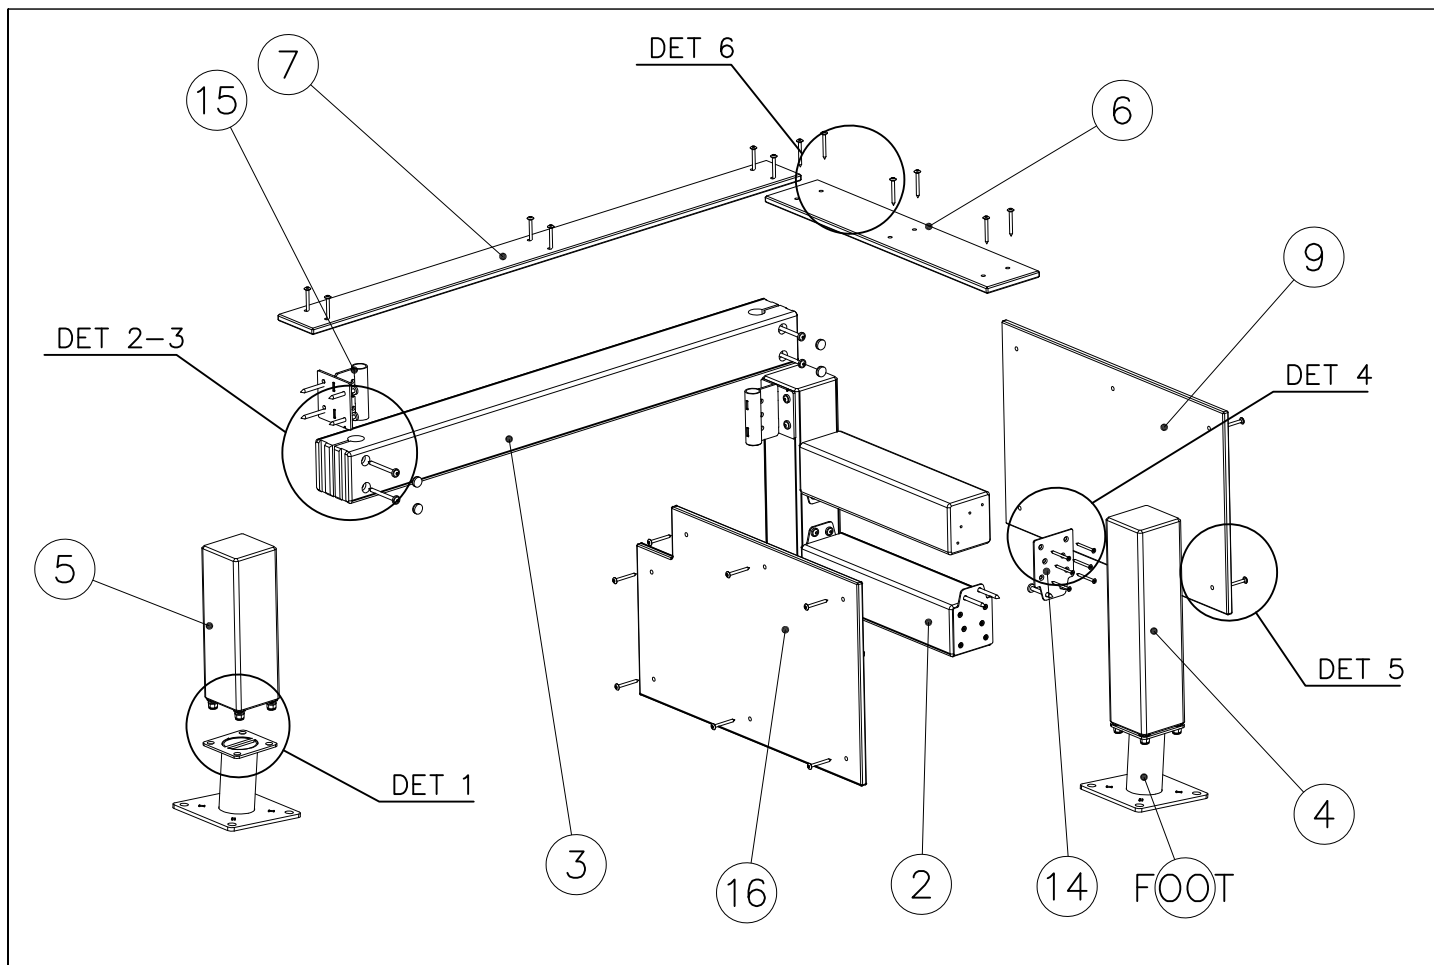

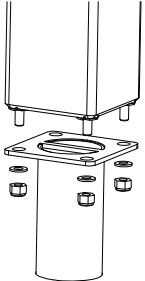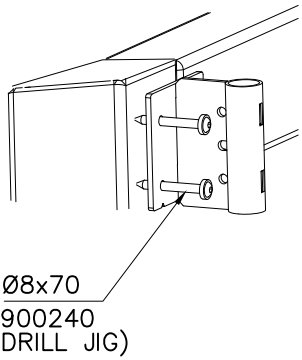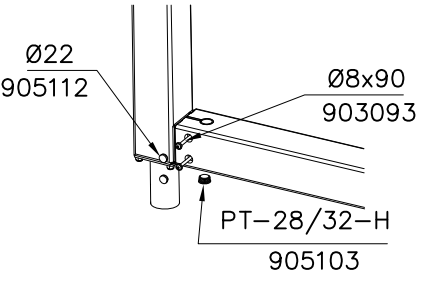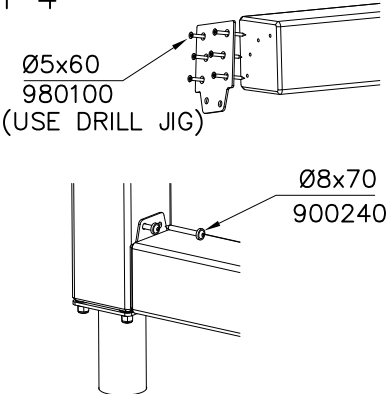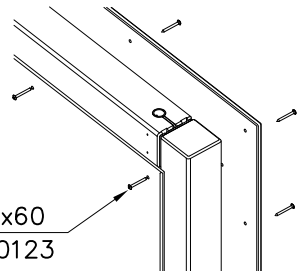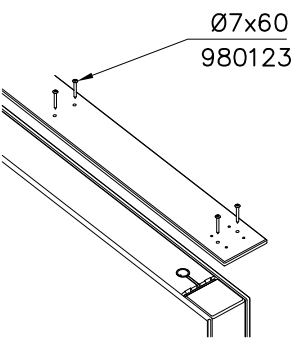DET 1 	DET 2  Ø8x70 900240 (USE DRILL JIG)	DET 3  Ø22 905112 Ø8x90 903093 PT-28/32-H 905103
DET 4  Ø5x60 980100 (USE DRILL JIG) Ø8x70 900240	DET 5  Ø7x60 980123	DET 6  Ø7x60 980123

JIG DET A (USE DET 2-4)

NOTE:


Use drill jig 708857
to predrill Ø5 ∇ 50
holes for 910266
and 908698



708857

910266


908698






Ø5 ∇ 50

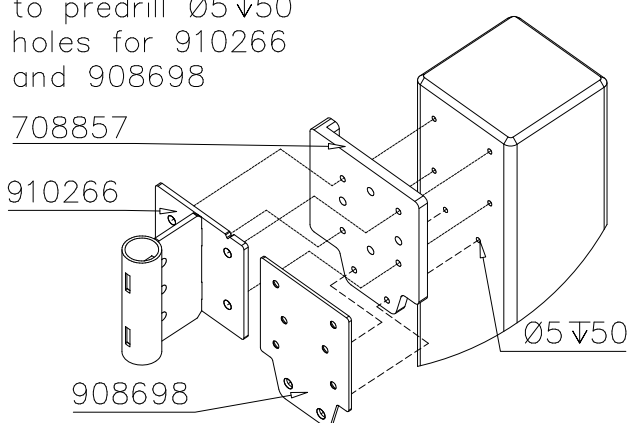

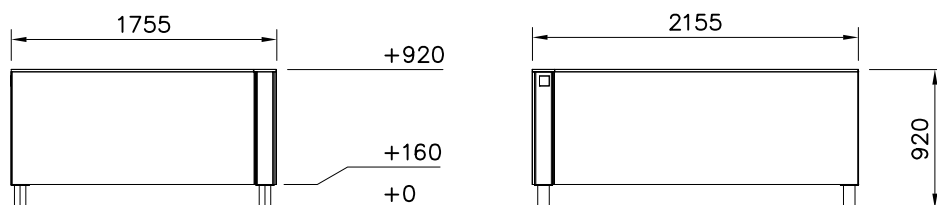
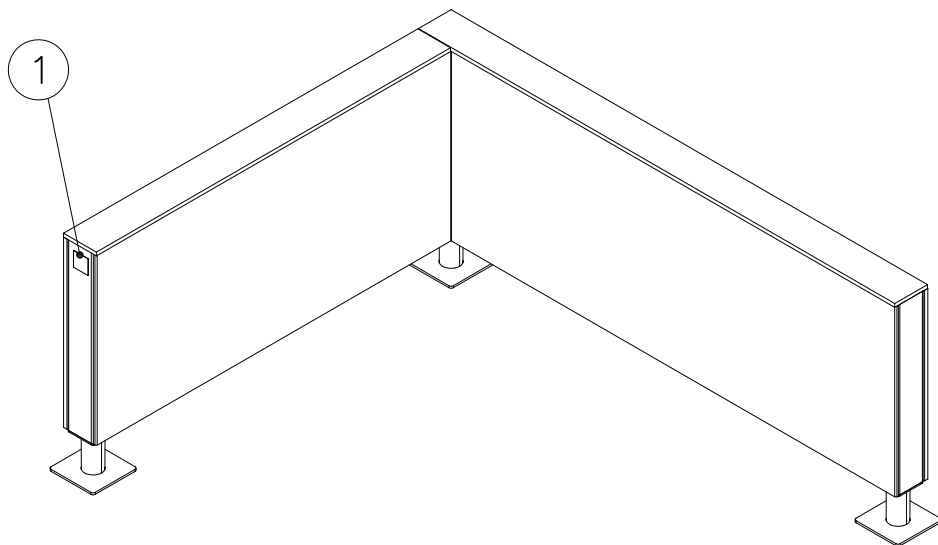


INSTALLATION OF A SECOND HAND


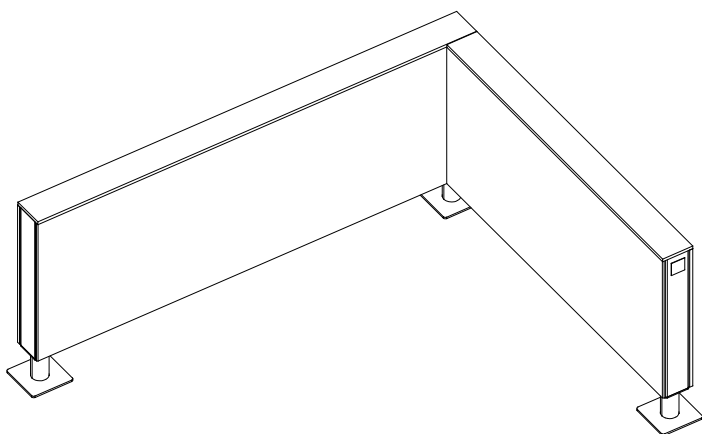


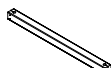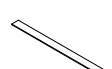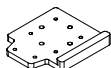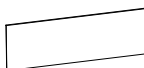
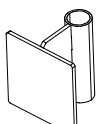
① 702286	PCS	② 707213	PCS
	1		2
65x65		118x118x1490	
③ 707517	PCS	④ 708137	PCS
	2		3
118x118x1892		118x118x745	
⑤ 708715	PCS	⑥ 708716	PCS
	1		1
15x745x2140		15x745x1753	
⑦ 708737	PCS	⑧ 708738	PCS
	1		1
15x148x1601		15x148x2153	
⑨ 708857	PCS	⑩ 911309	PCS
JIG	1	COLOR	1
			
20x133x149		12x745x2015	
⑪ 911311	PCS	⑫ 900240	PCS
MURAL	1		32
			
12x745x1610		Ø8x70	
⑬ 903093	PCS	⑭ 905103	PCS
	16		8
Ø8x90		PT-28/32-H	
⑮ 910266	PCS	⑯ 980123	PCS
	8		56
90x108x118		Ø7x60	
		⑰ 980114	PCS
			4
		Ø4x20	

FOOT OPTIONS

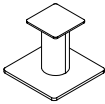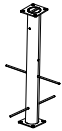
709261+		709262+	
☐ 910330	PCS	☐ 910567	PCS
SURFACE	3	CONCRETE	3
			
152x200x200		117x117x715	

----- Falling Space 18.8 m2
Max Falling Height 920 mm

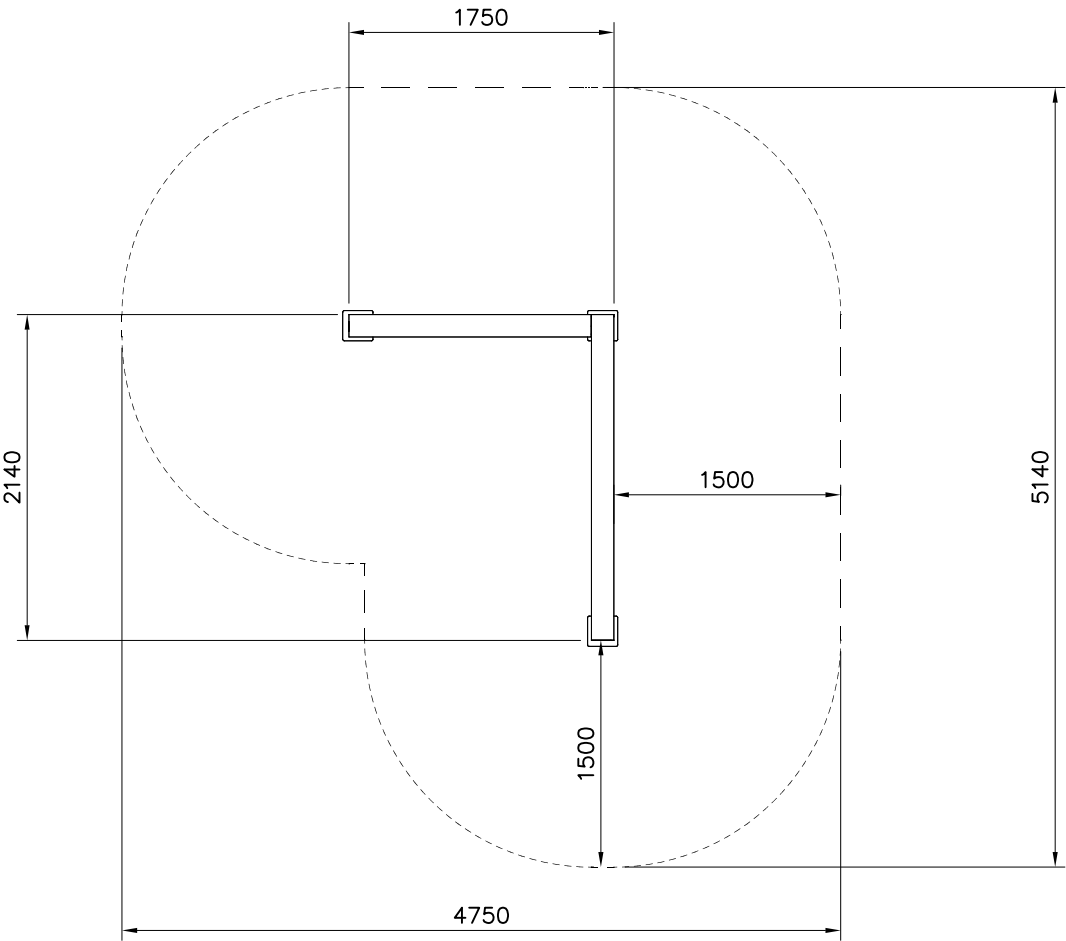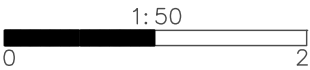


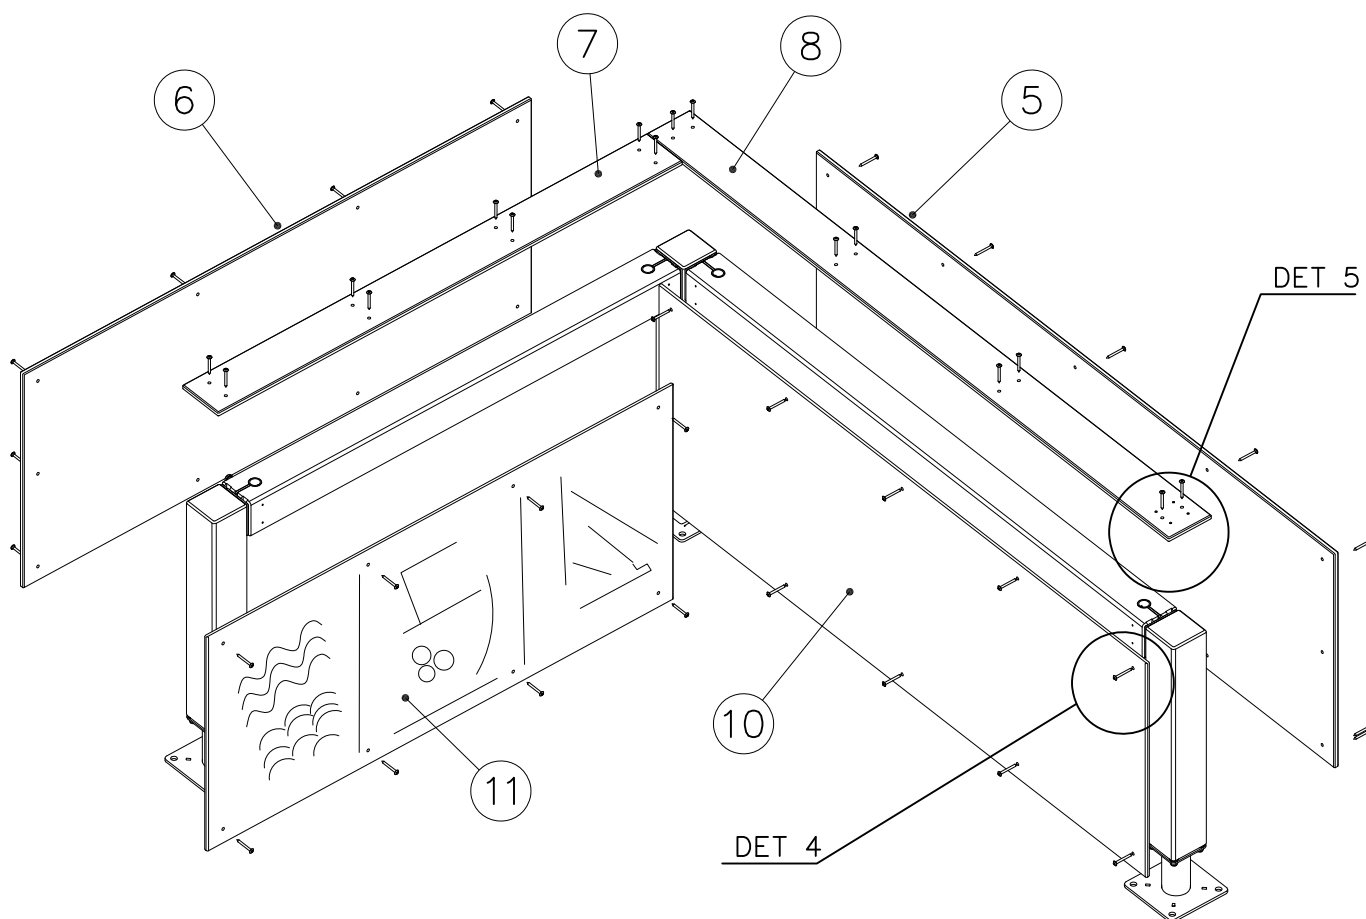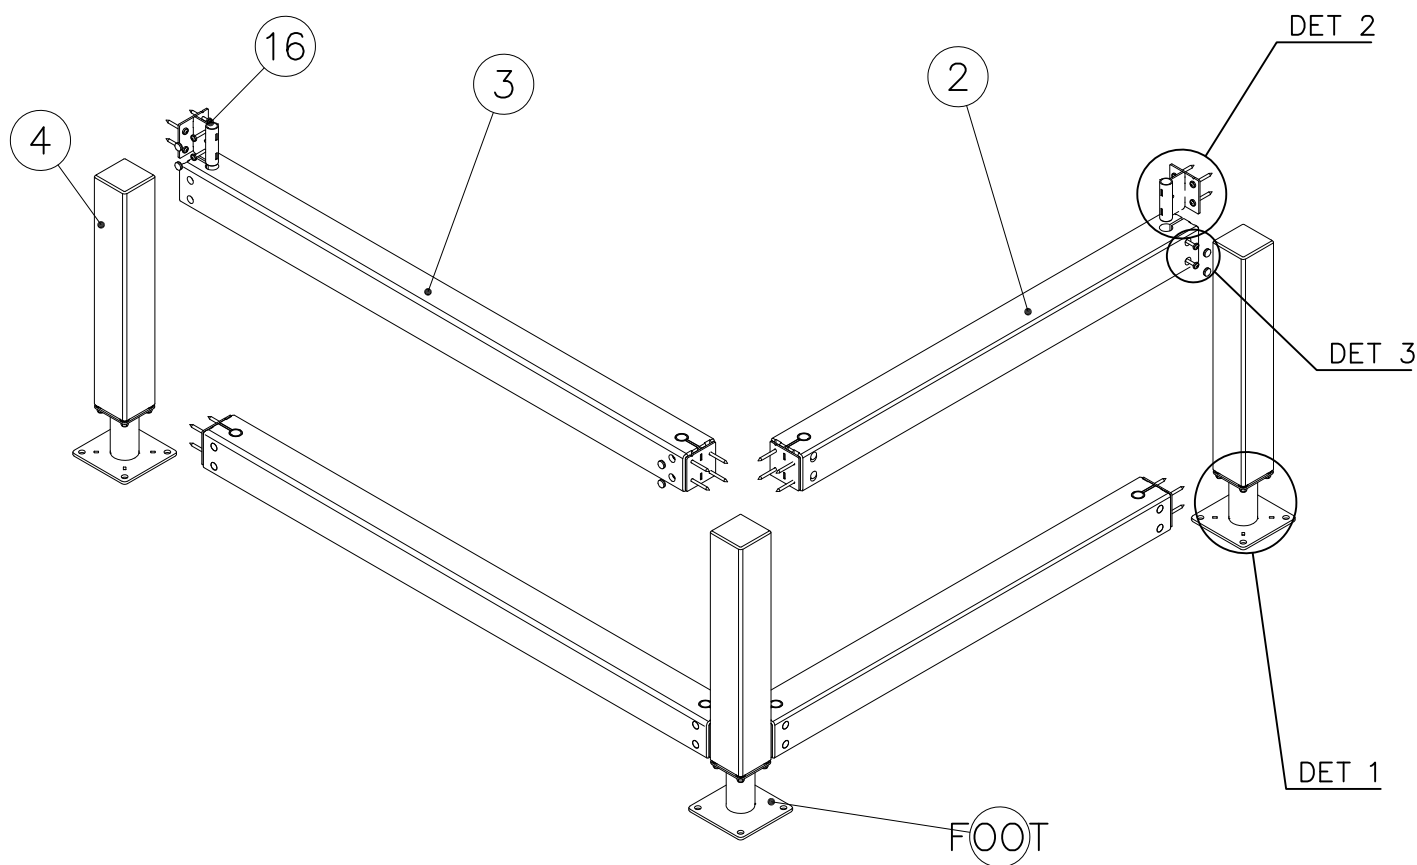


DET 1

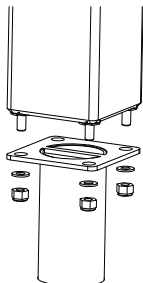


DET 2

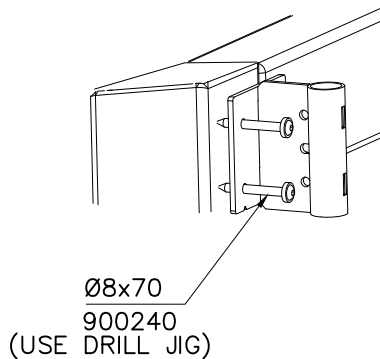


DET 3

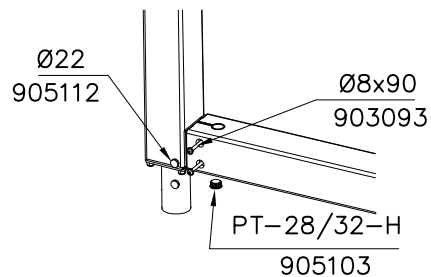

DET 4

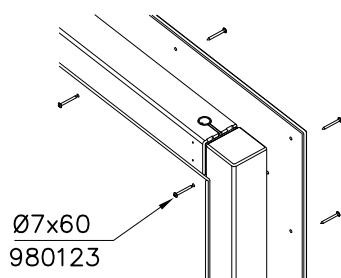



DET 5






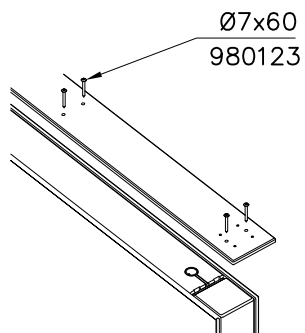




JIG DET A (USE DET 2)











NOTE:
Use drill jig 708857
to predrill Ø5 ∇ 50
holes for 910266

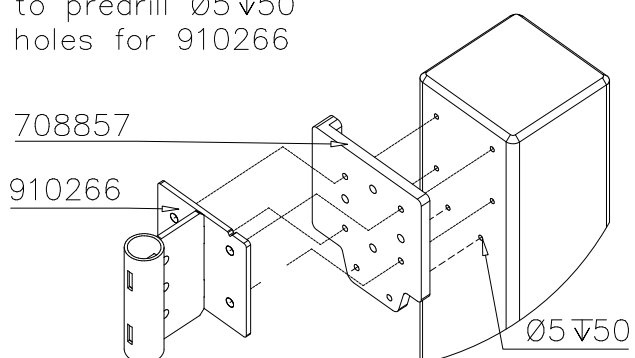


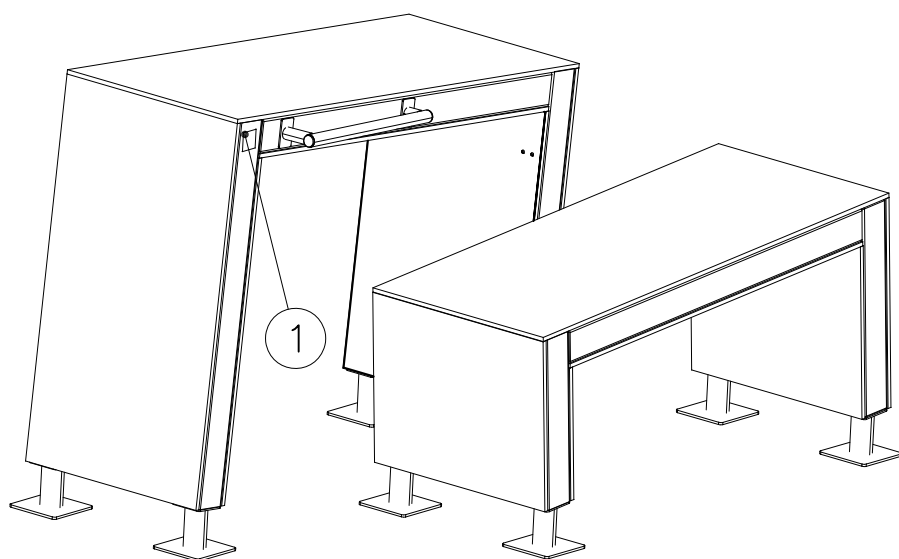


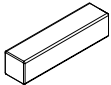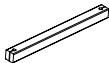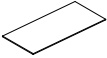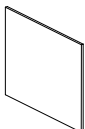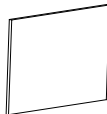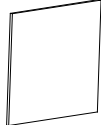① 702286	PCS	② 707210	PCS
	1		8
65x65		118x118x503	
③ 707213	PCS	④ 708042	PCS
	4		2
118x118x1490		118x118x1185	
⑤ 708125	PCS	⑥ 708127	PCS
	2		2
118x118x1326		118x118x603	
⑦ 708137	PCS	⑧ 708721	PCS
	2		2
118x118x745		15x745x1766	
⑨ 708723	PCS	⑩ 708724	PCS
	1		1
15x745x1185		15x745x1326	
⑪ 708725	PCS	⑫ 708726	PCS
	1		1
15x603x745		15x745x745	
⑬ 708834	PCS	⑭ 708835	PCS
	1		1
15x745x470		15x745x612	
⑮ 708857	PCS	⑯ 709204	PCS
JIG	1		1
20x133x149		15x745x1495	

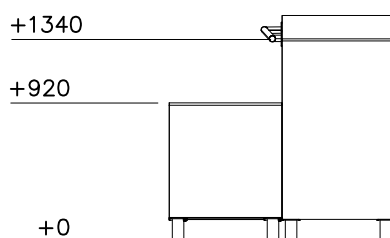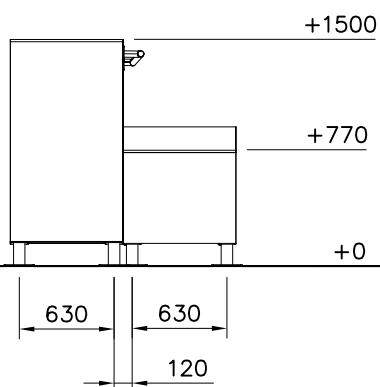


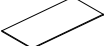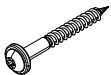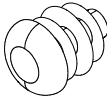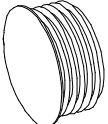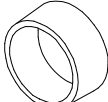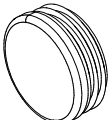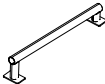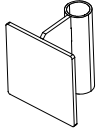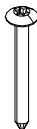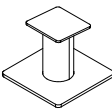17	911303 COLOR	PCS 1	18	911305 COLOR	PCS 1	19	911307 COLOR	PCS 1	20	900240	PCS 76	21	903093	PCS 16	22	903533	PCS 6
																	
15x745x1495			15x745x1192			15x745x1050			Ø8x70			Ø8x90			SRL12		
23	905086	PCS 2	24	905103	PCS 16	25	905112	PCS 16	26	908371	PCS 2	27	908698	PCS 16	28	909132	PCS 1
																	
Ø44/13.5x3.9			PT-28/32-H			Ø22			42-38/40			3x114x108			M12x280		
29	909248	PCS 1	30	910056	PCS 1	31	910266	PCS 8	32	980123	PCS 88	33	910328	PCS 1	34	980100	PCS 96
																	
M12			140x690			90x108x118			Ø7x60			L 1466			Ø5x60		
35	980114	PCS 4	FOOT OPTIONS 709261+ 910267 PCS 8 SURFACE  152x200x200 709262+ 910567 PCS 8 CONCRETE  117x117x715														
																	
Ø4x20																	

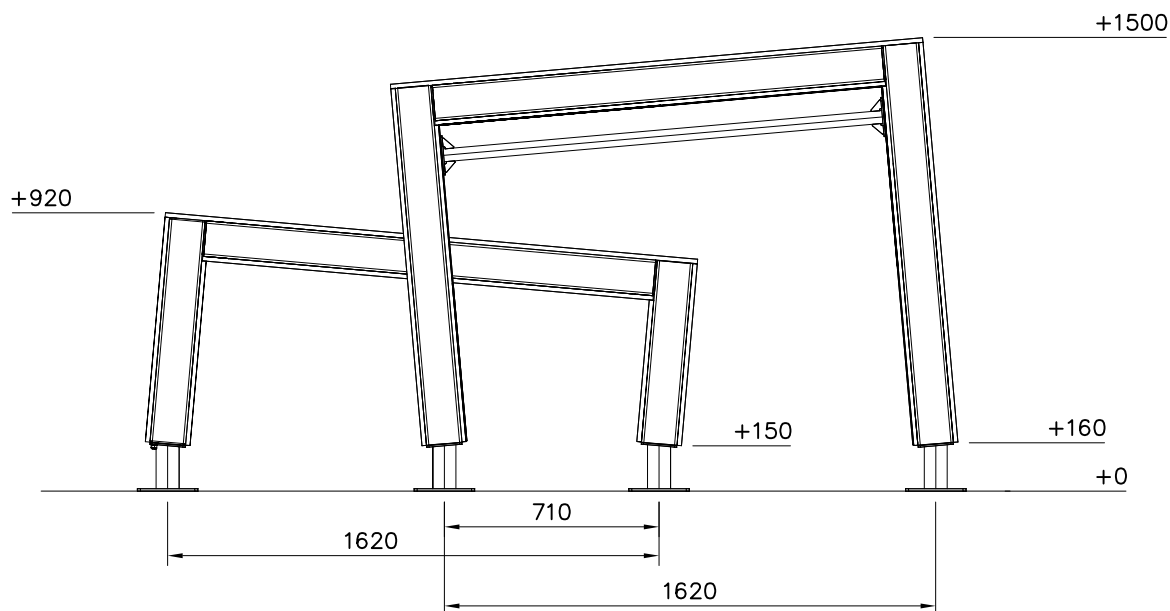


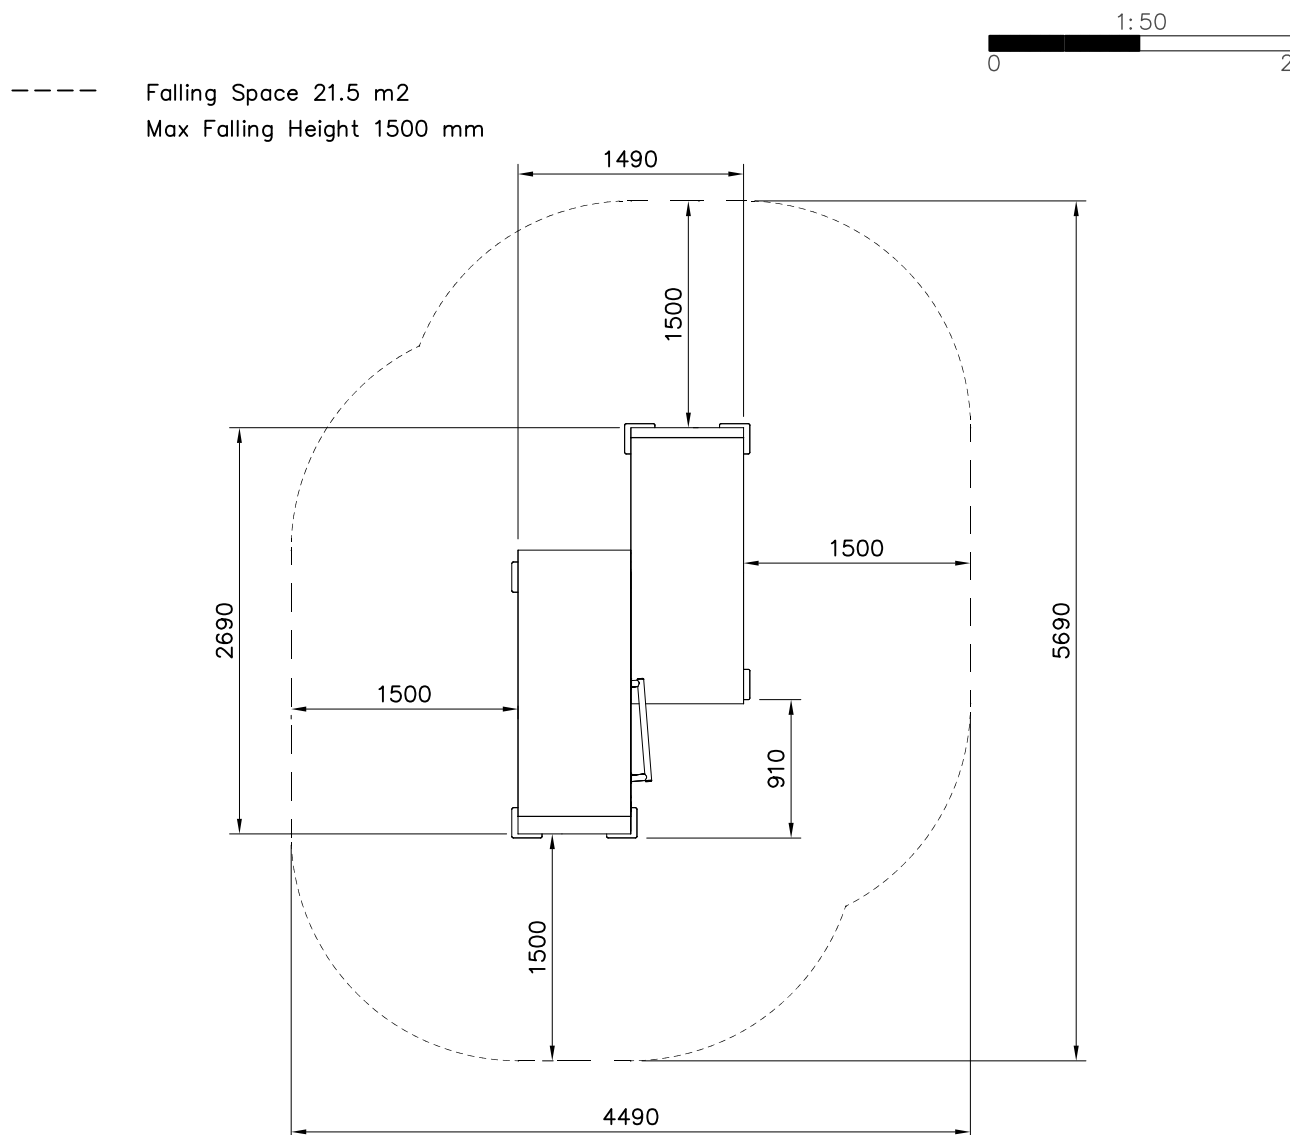


DET 1

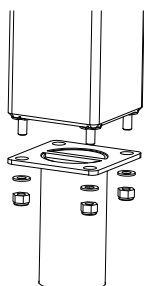


DET 2

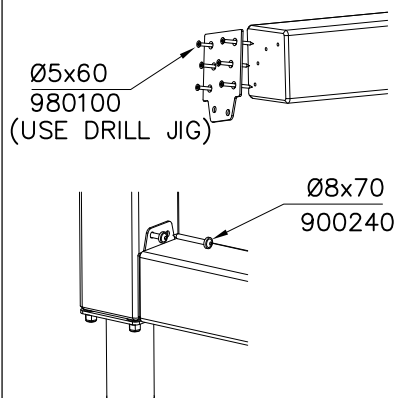


DET 3

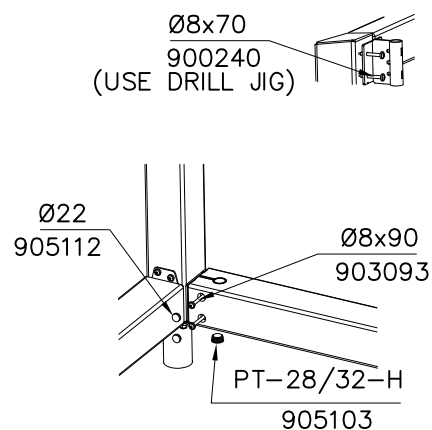


DET 4

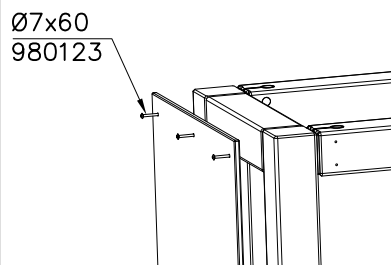


DET 5

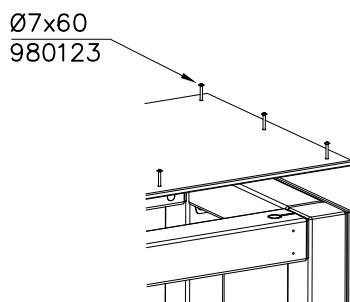


DET 6

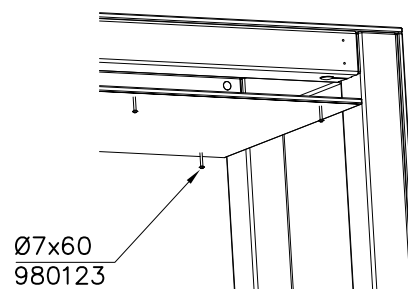


DET 7

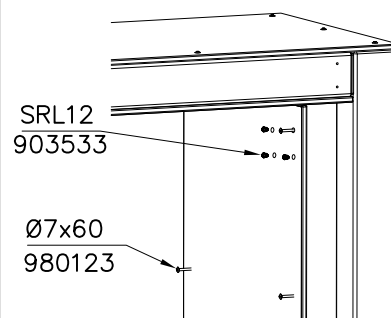


DET 8

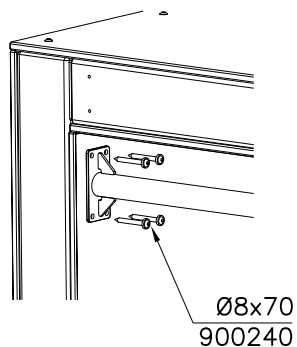


DET 9 DRILL PREHOLES
Ø6mm BEFORE
INSTALLING HANDLES

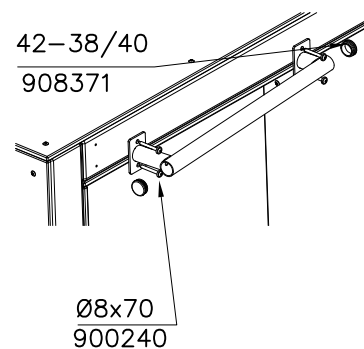

DET 10

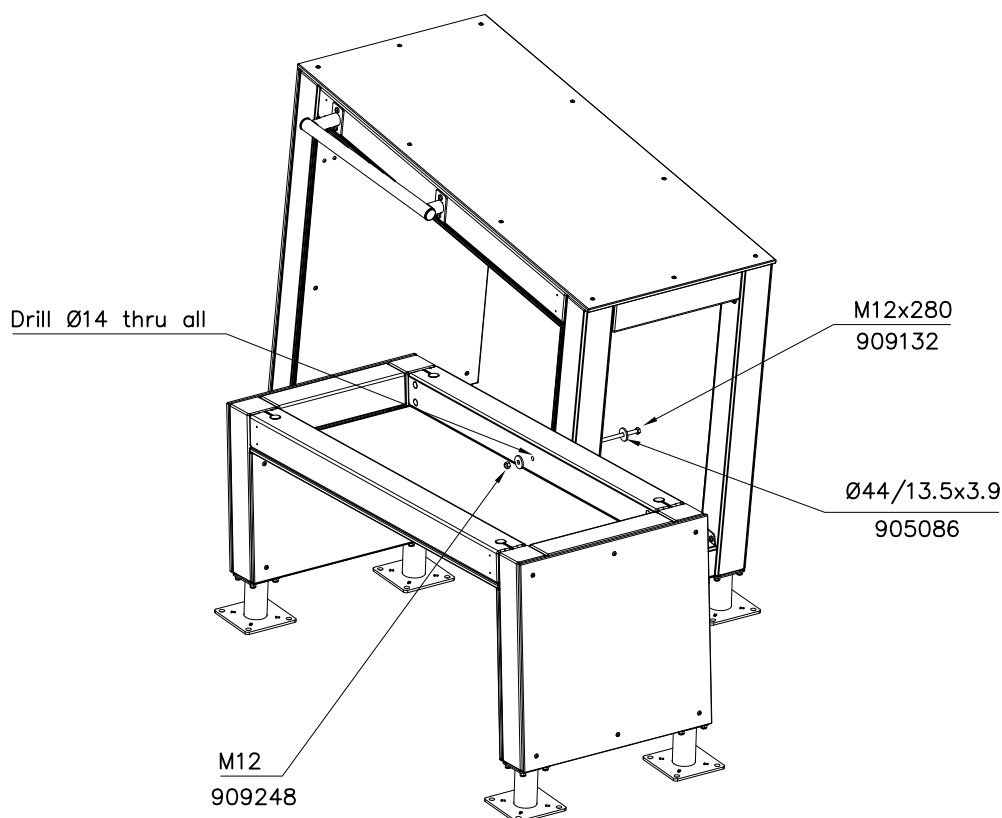


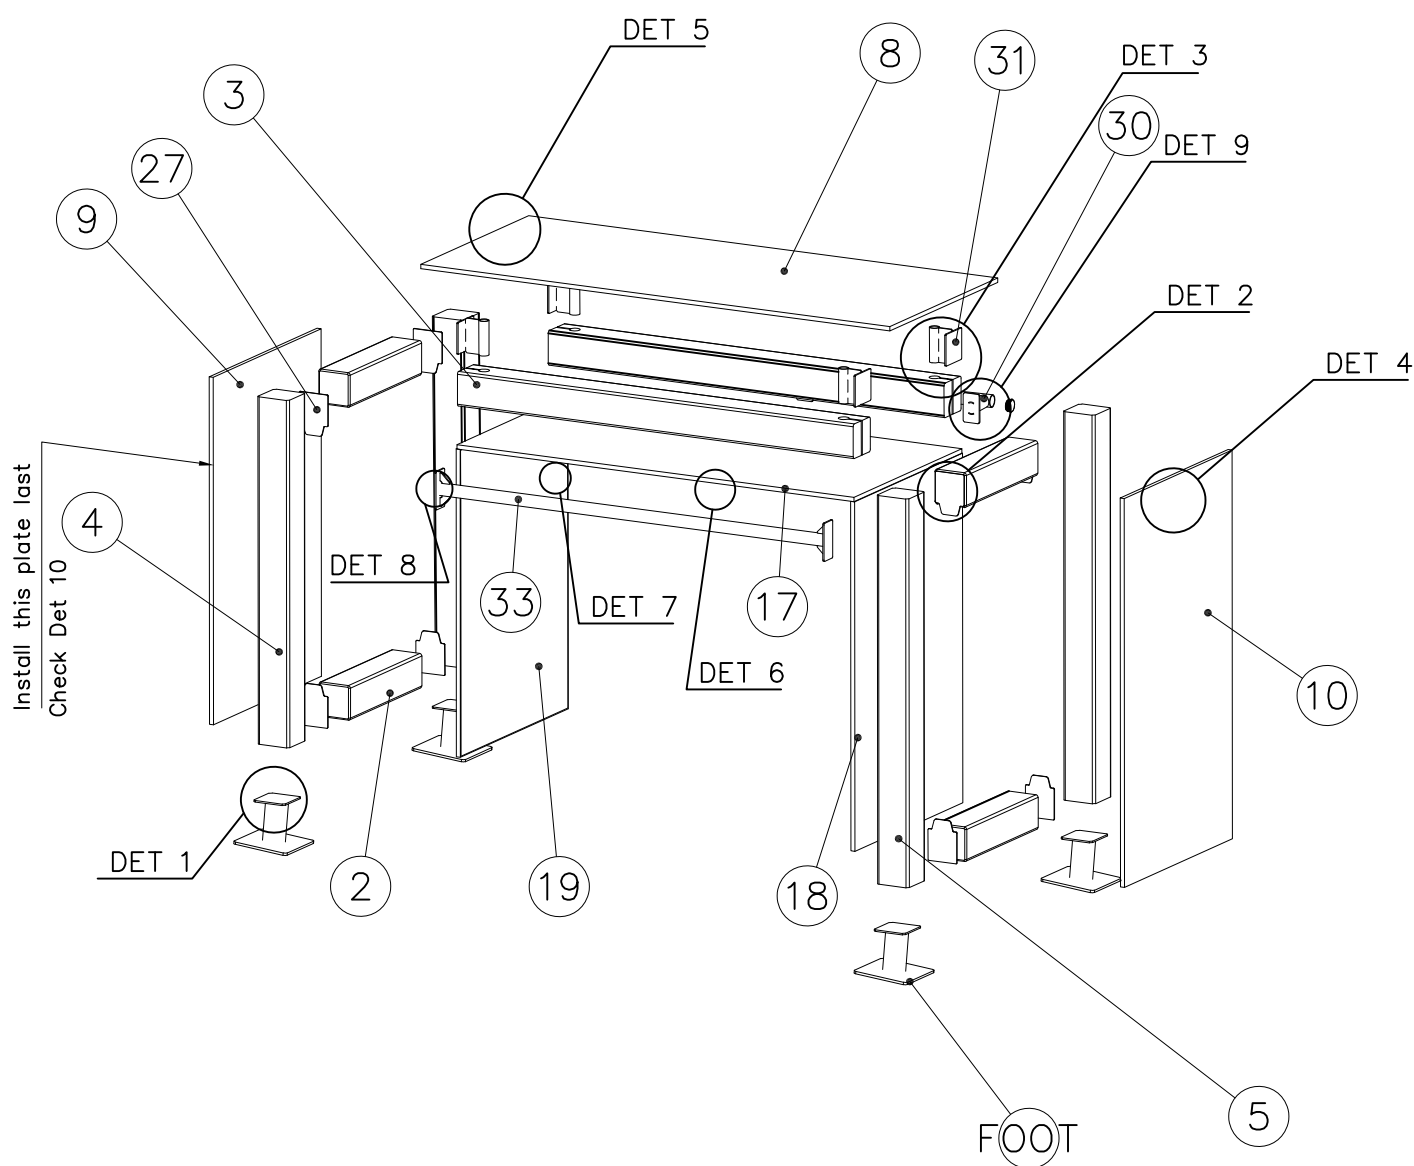


JIG DET A (USE DET 2-3)


NOTE:

Use drill jig 708857 to predrill $\varnothing 5 \nabla 50$ holes for 910266 and 908698

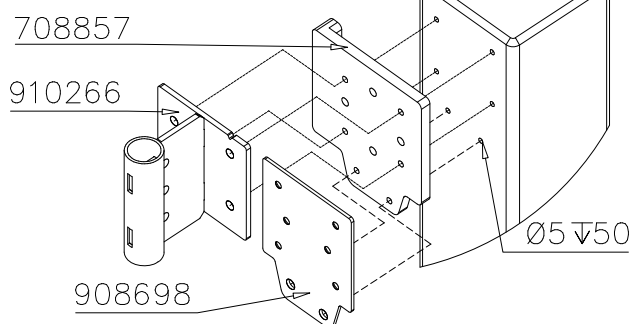

JIG DET B (USE DET 9)

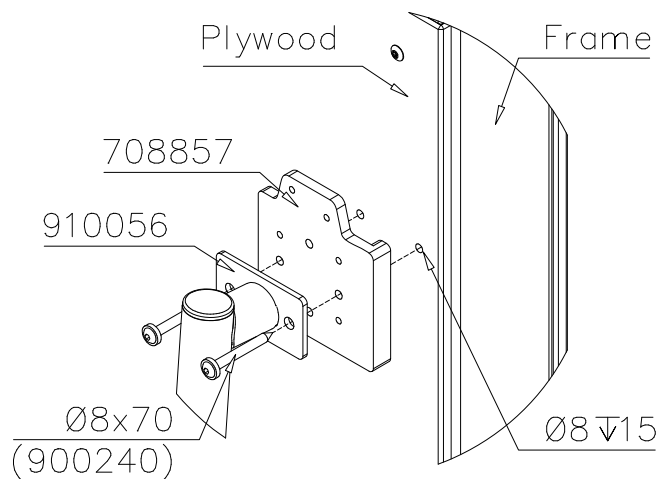


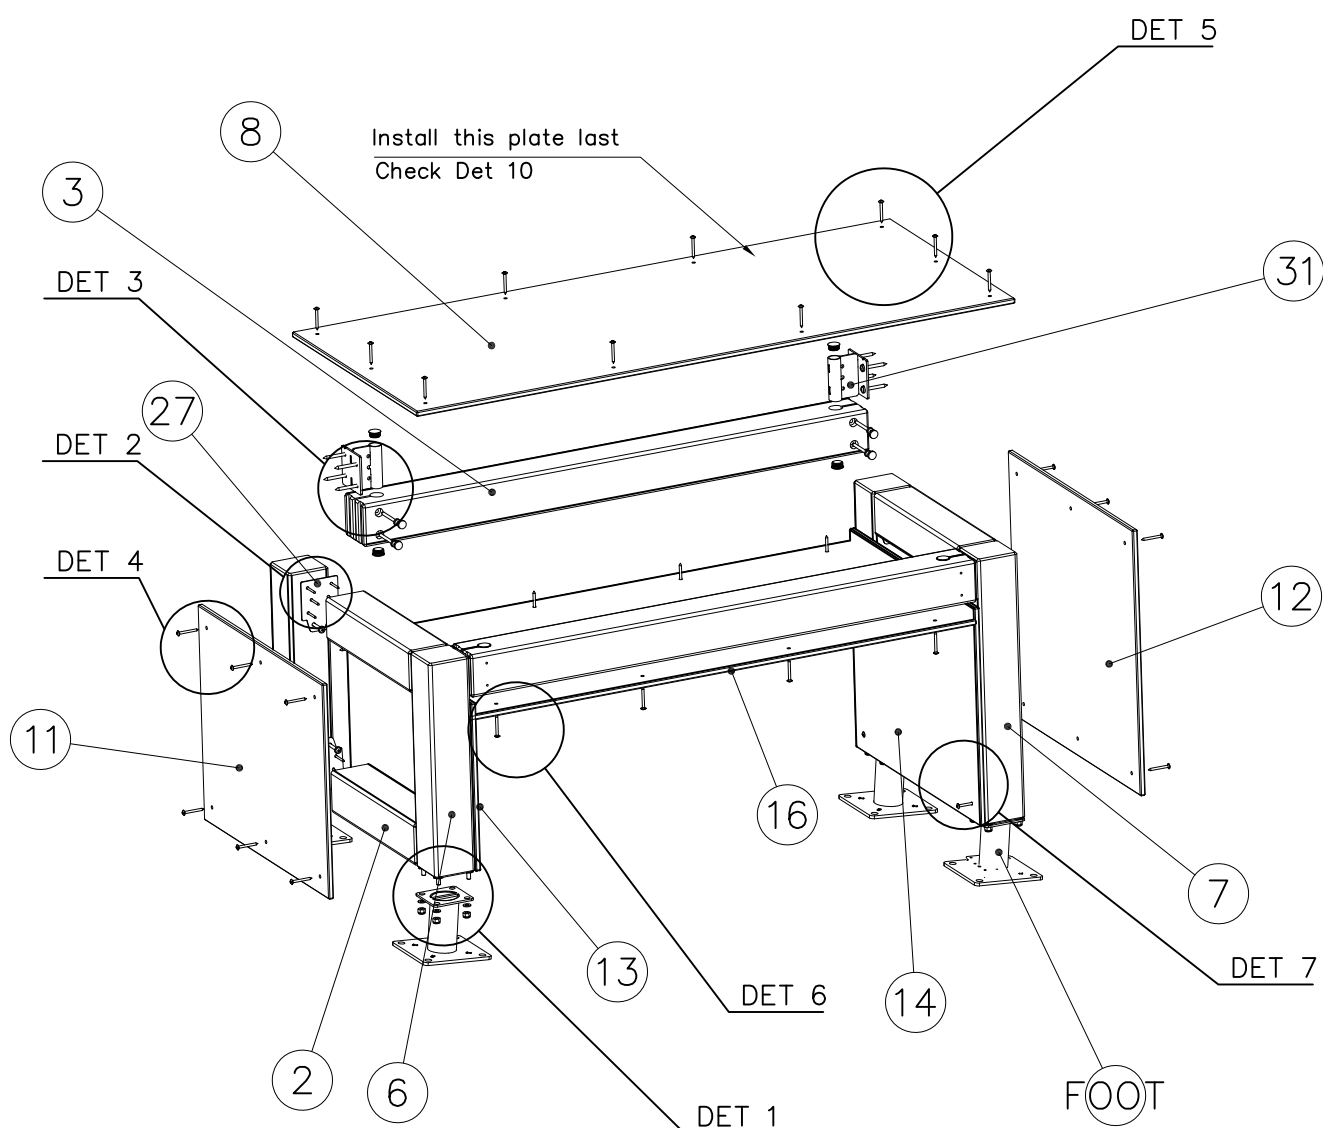







JIG DET A (USE DET 2-3)



NOTE:










Use drill jig 708857
to predrill Ø5▽50
holes for 910266
and 908698

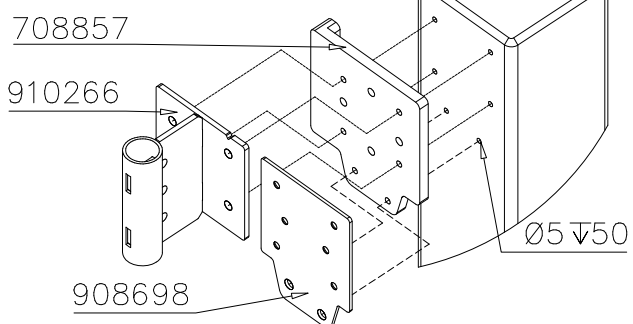

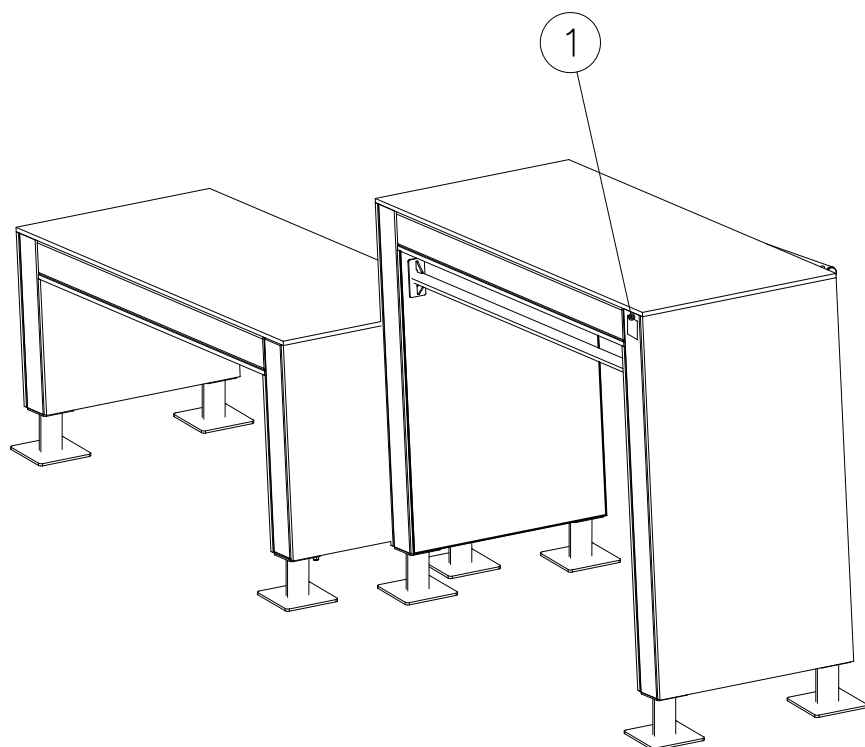


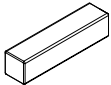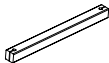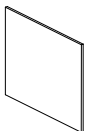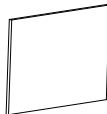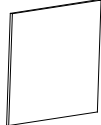
① 702286	PCS	② 707210	PCS
	1		8
65x65		118x118x503	
③ 707213	PCS	④ 708042	PCS
	4		2
118x118x1490		118x118x1185	
⑤ 708125	PCS	⑥ 708127	PCS
	2		2
118x118x1326		118x118x603	
⑦ 708137	PCS	⑧ 708721	PCS
	2		2
118x118x745		15x745x1766	
⑨ 708723	PCS	⑩ 708724	PCS
	1		1
15x745x1185		15x745x1326	
⑪ 708725	PCS	⑫ 708726	PCS
	1		1
15x603x745		15x745x745	
⑬ 708834	PCS	⑭ 708835	PCS
	1		1
15x745x470		15x745x612	
⑮ 708857	PCS	⑯ 709204	PCS
JIG	1		1
20x133x149		15x745x1495	

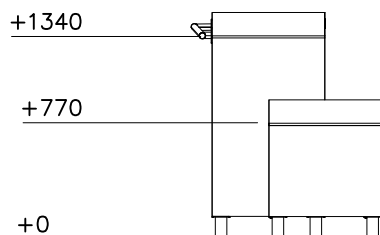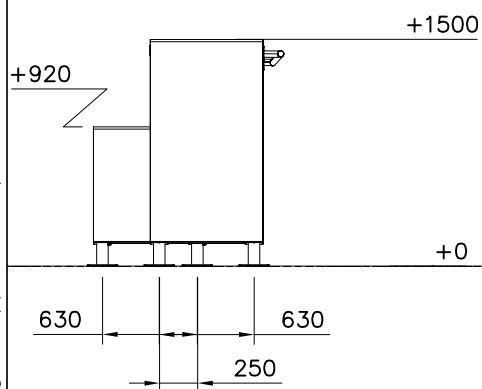

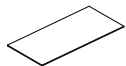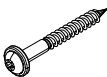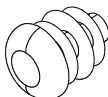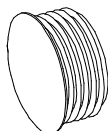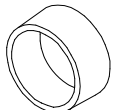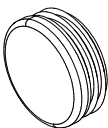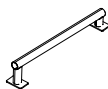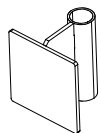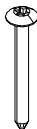17 911303 COLOR  15x745x1495	PCS 1	18 911305 COLOR  15x745x1192	PCS 1	19 911307 COLOR  15x745x1050	PCS 1	20 900240  Ø8x70	PCS 76	21 903093  Ø8x90	PCS 20	22 903533  SRL12	PCS 6
23 980114  Ø4x20	PCS 4	24 905103  PT-28/32-H	PCS 16	25 905112  Ø22	PCS 16	26 908371  42-38/40	PCS 2	27 908698  3x114x108	PCS 16	28 980100  Ø5x60	PCS 96
29 910328  L 1466	PCS 1	30 910056  140x690	PCS 1	31 910266  90x108x118	PCS 8	32 980123  Ø7x60	PCS 88	FOOT OPTIONS 709261+ 910267 SURFACE PCS 8 709262- 910567 CONCRETE PCS 8			


FOOT OPTIONS

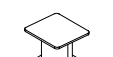709261+		709262+	
○ 910267 SURFACE	PCS 8	○ 910567 CONCRETE	PCS 8
			
152x200x200		117x117x715	

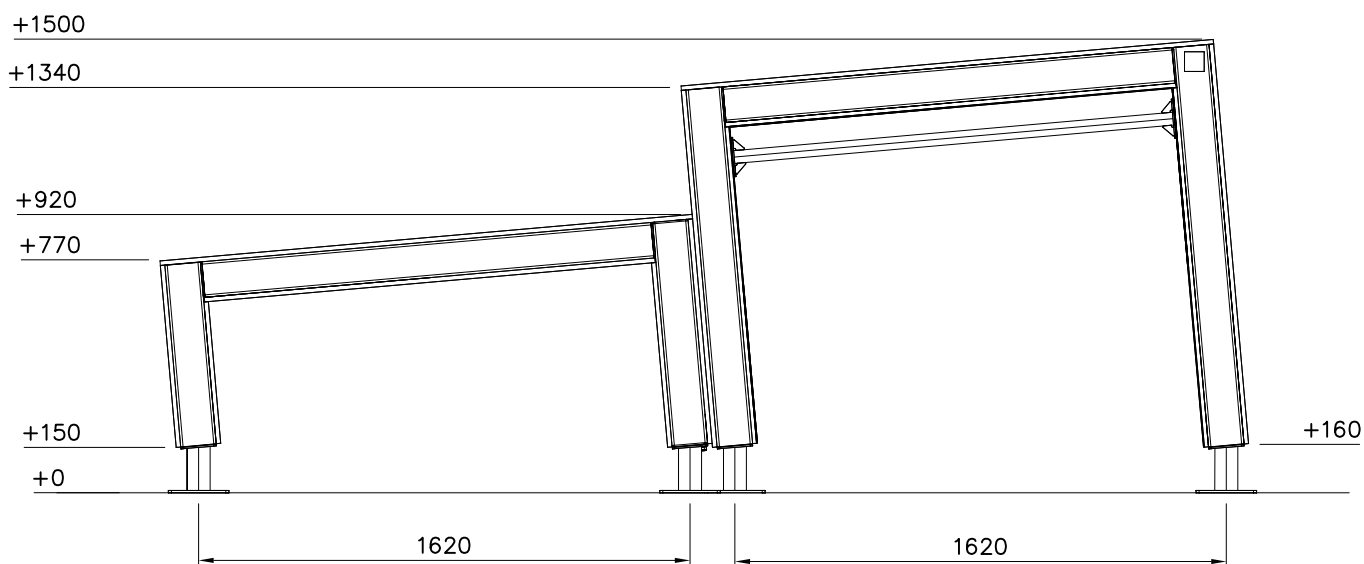


----- Falling Space 23.5 m²
Max Falling Height 1500 mm


1:50
0 2

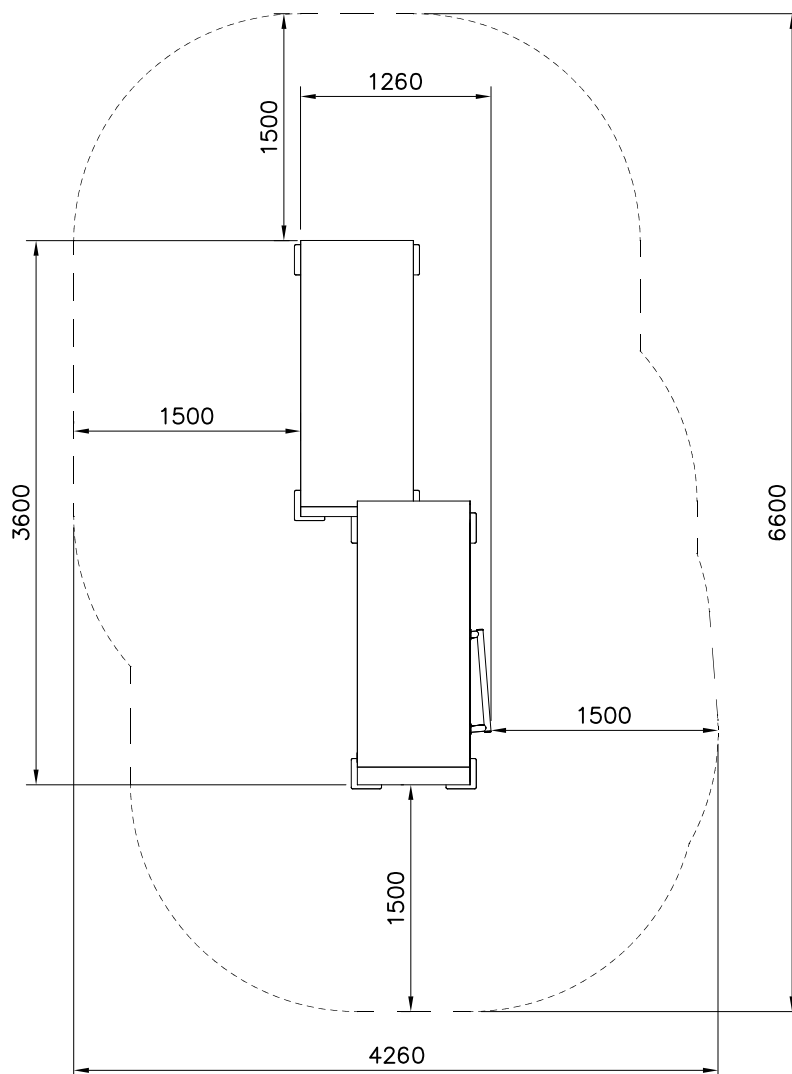


DET 1

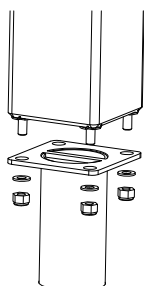


DET 2

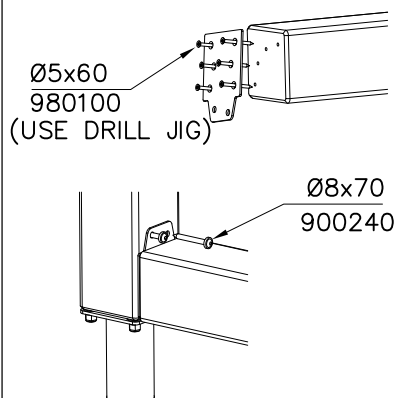


DET 3

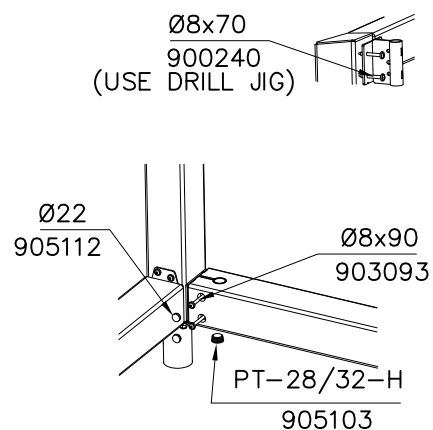


DET 4

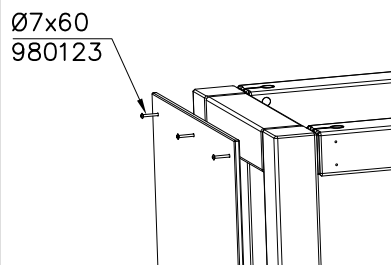


DET 5

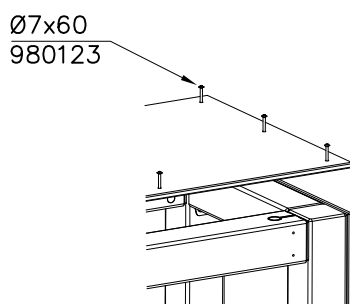


DET 6

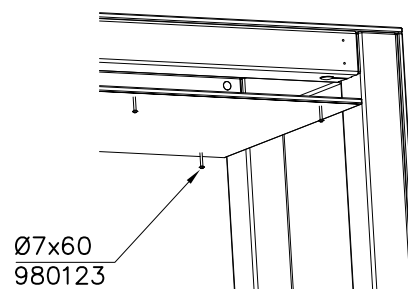


DET 7

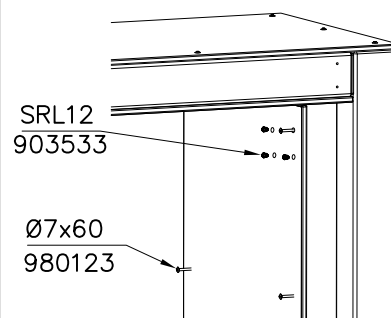


DET 8

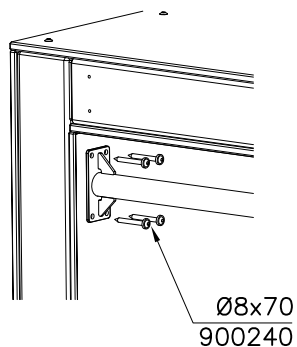


DET 9 DRILL PREHOLES
Ø6mm BEFORE
INSTALLING HANDLES

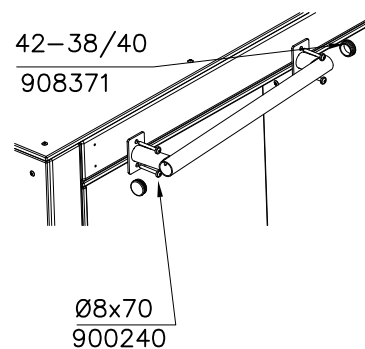


DET 10

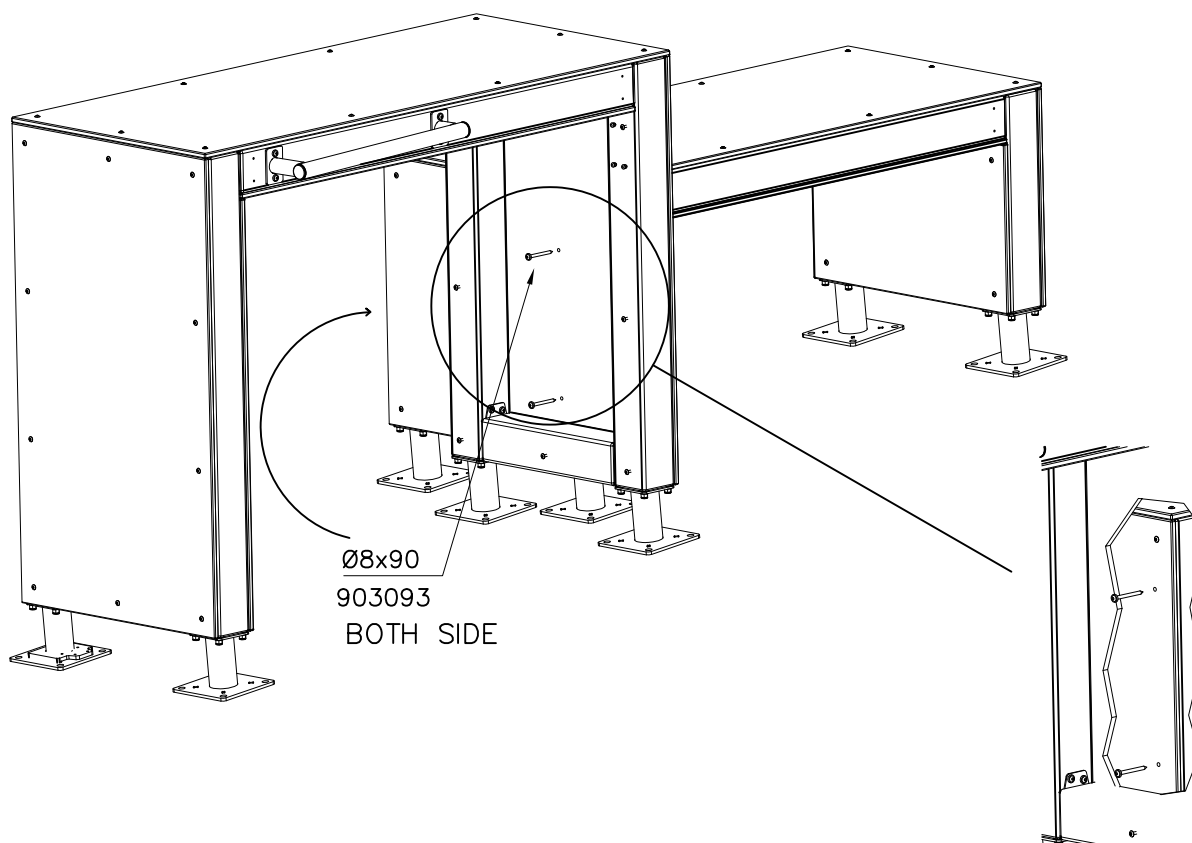

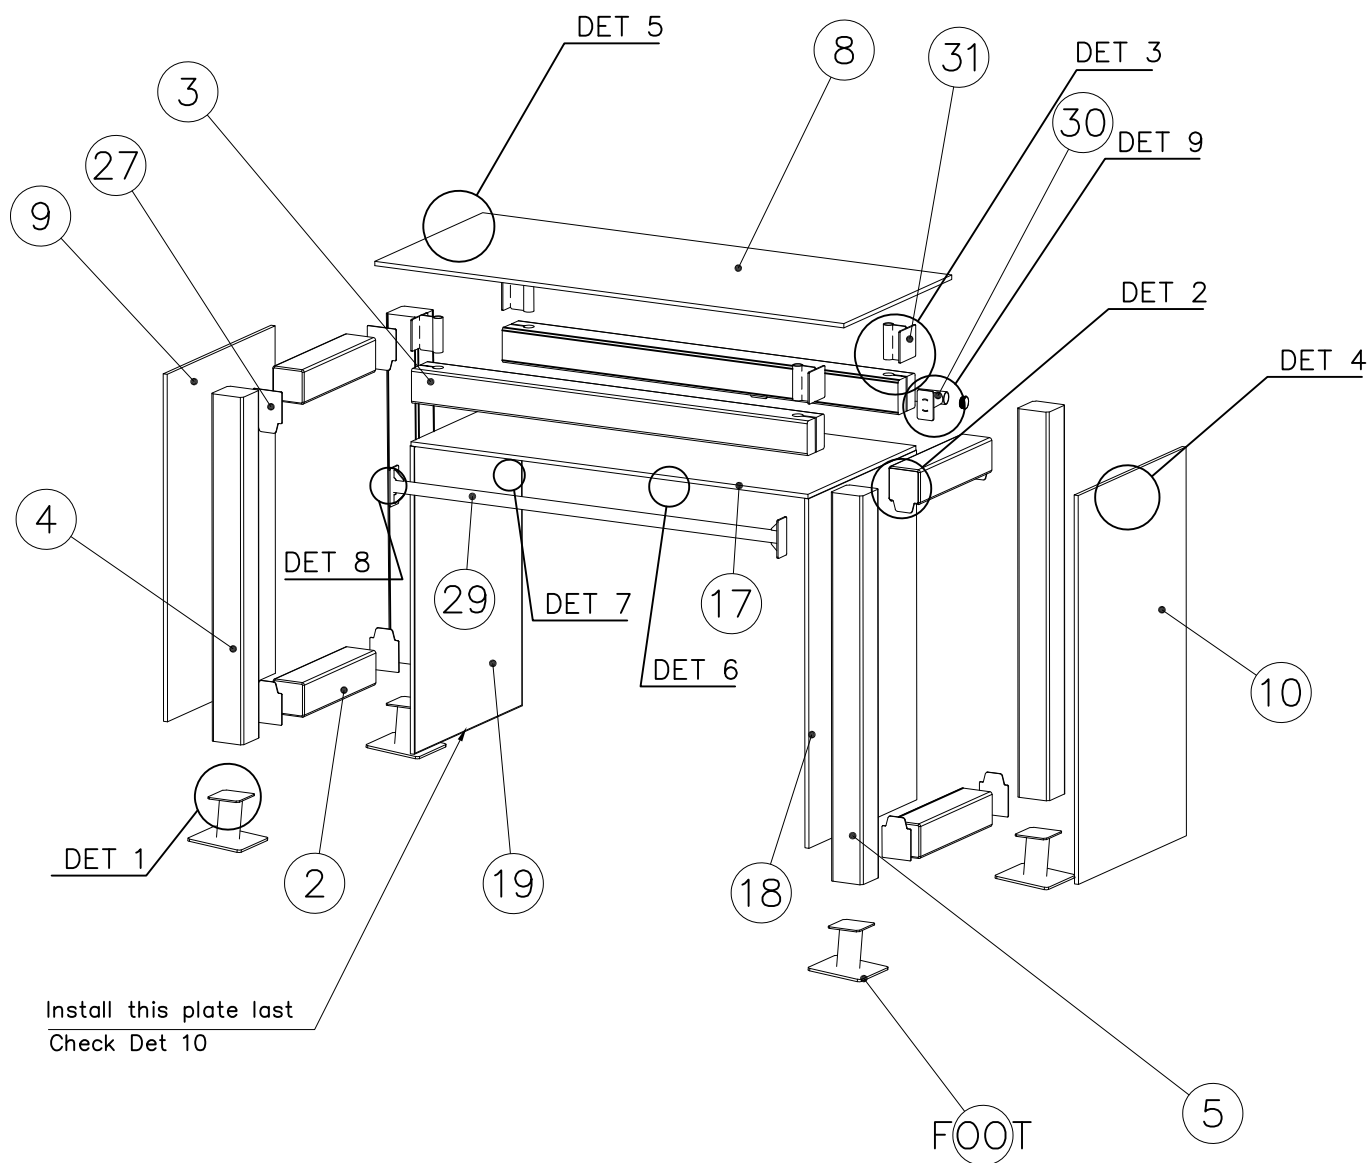



JIG DET A (USE DET 2-3)

NOTE:
Use drill jig 708857
to predrill $\varnothing 5 \nabla 50$
holes for 910266
and 908698

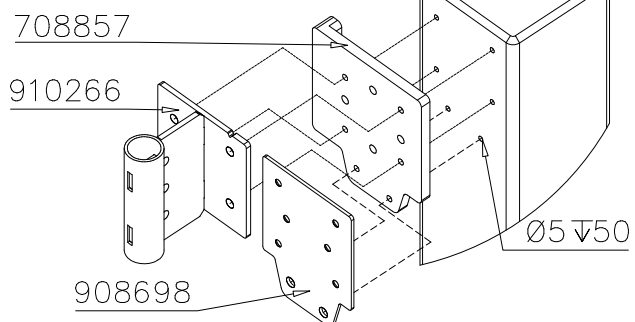

JIG DET B (USE DET 9)

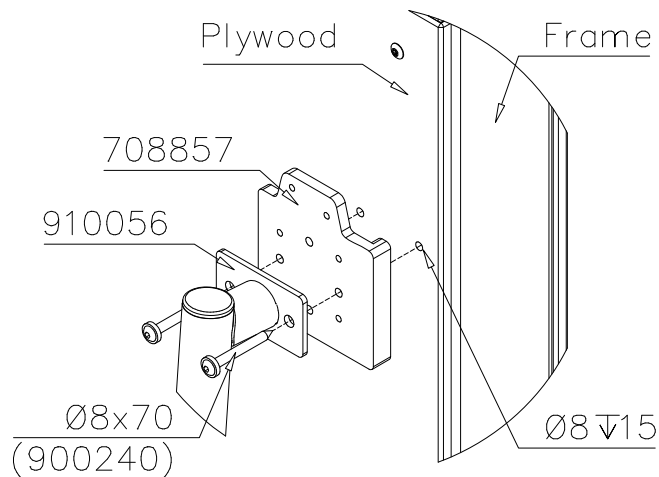

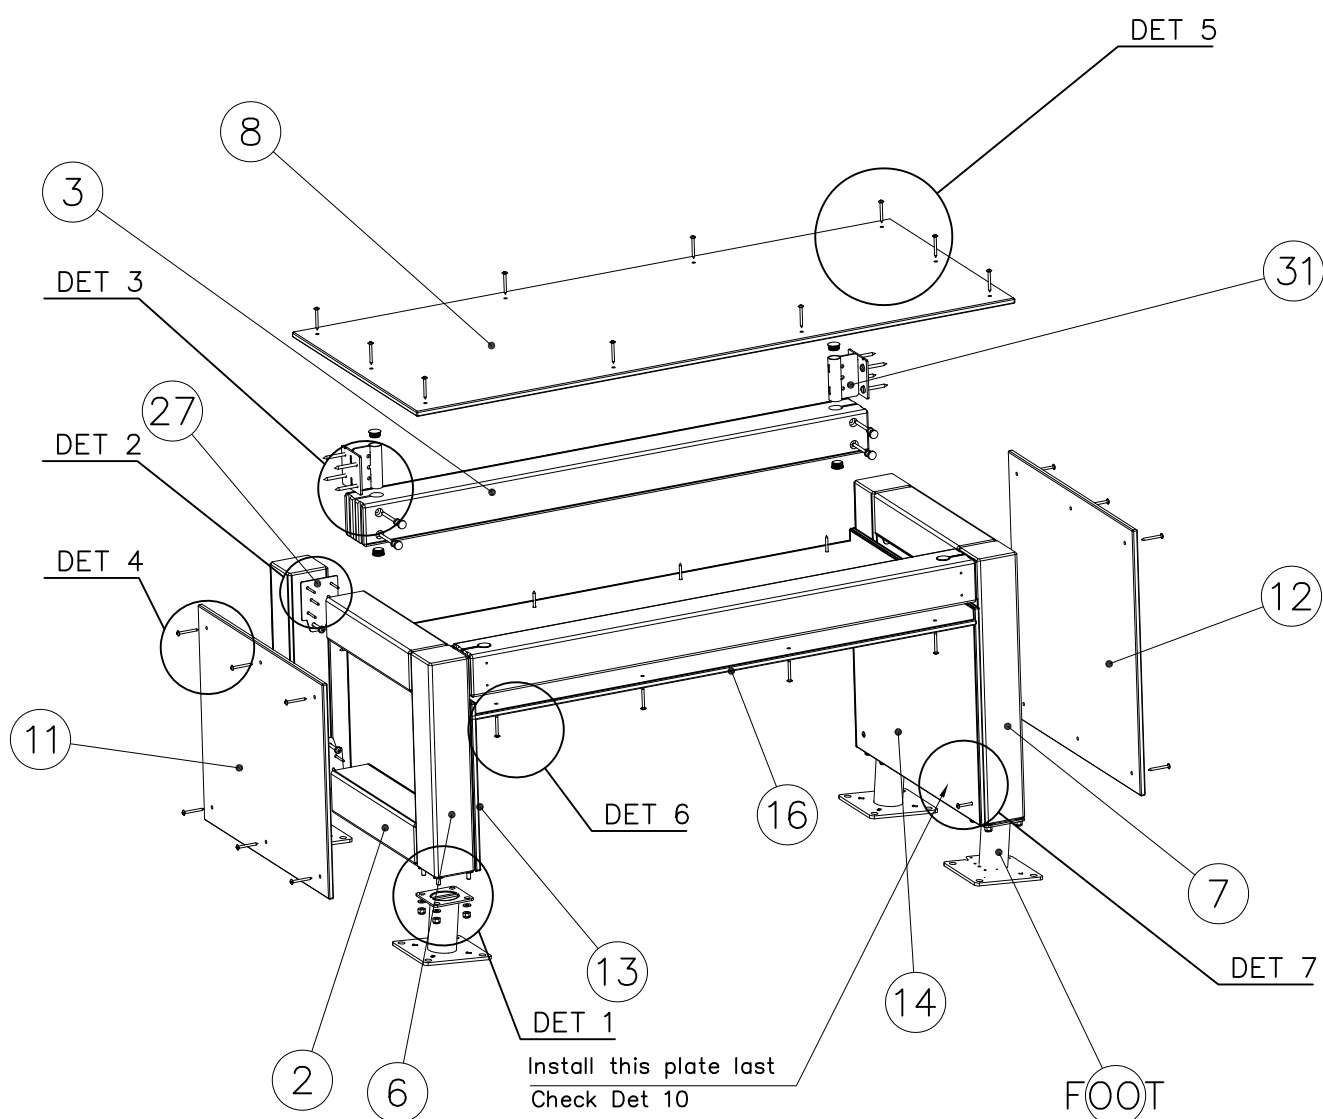

JIG DET A (USE DET 2-3)

NOTE:






Use drill jig 708857
to predrill Ø5▽50
holes for 910266
and 908698

708857

910266

908698

Ø5▽50

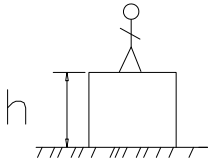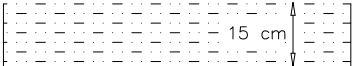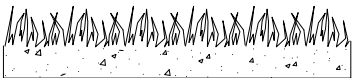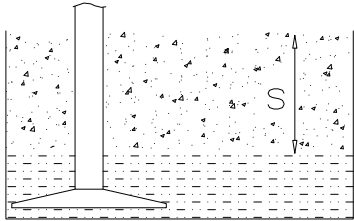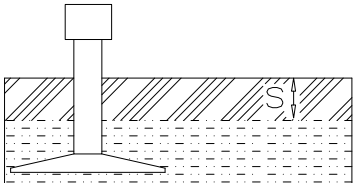													
$h < 1600$	Totally hard surfaces or materials with very limited impact attenuating properties. Case by case risk assessment is needed including e.g. evaluation whether there is forced movement, what is the intended exercise and where will the product be installed. Materials with significant impact attenuating properties. Totally hard surfaces. E.g. concrete or asphalt  Materials with very limited impact attenuating properties. E.g. wood  fine gravel 0–8 mm  Unsorted sand/ topsoil  Lawn 												
$h = 1600-$ $h < 3000$	Loose fill material E.g. sand/gravel 0,25...8 mm D60/D10<3,0 Woodchips 5...30 mm bark 20...80 mm  $\underline{S}$ 30 cm $\underline{h}$ < 3,0 m Syntethic granulates <table><tr><td>$\underline{S}$</td><td>$\underline{h}$</td></tr><tr><td>40 mm ~></td><td>1,6...~< 1,8 m</td></tr><tr><td>50 mm ~></td><td>1,8...~< 2,25 m</td></tr><tr><td>55 mm ~></td><td>2,25...~< 2,4 m</td></tr><tr><td>60 mm ~></td><td>2,4...~< 2,55 m</td></tr><tr><td>70 mm ~></td><td>2,55...~< 3,0 m</td></tr></table> Note. For accurate values, see manufacturer's instructions. 	$\underline{S}$	$\underline{h}$	40 mm ~>	1,6...~< 1,8 m	50 mm ~>	1,8...~< 2,25 m	55 mm ~>	2,25...~< 2,4 m	60 mm ~>	2,4...~< 2,55 m	70 mm ~>	2,55...~< 3,0 m
$\underline{S}$	$\underline{h}$												
40 mm ~>	1,6...~< 1,8 m												
50 mm ~>	1,8...~< 2,25 m												
55 mm ~>	2,25...~< 2,4 m												
60 mm ~>	2,4...~< 2,55 m												
70 mm ~>	2,55...~< 3,0 m												