


LAPPSET®

DASH PARKOUR










ASENNUSOHJE
MONTERINGSANSVISNING
INSTALLATION INSTRUCTION
AUFBAUANLEITUNG
NOTICE D'INSTALLATION



DATE: 16.1.2020

081782M



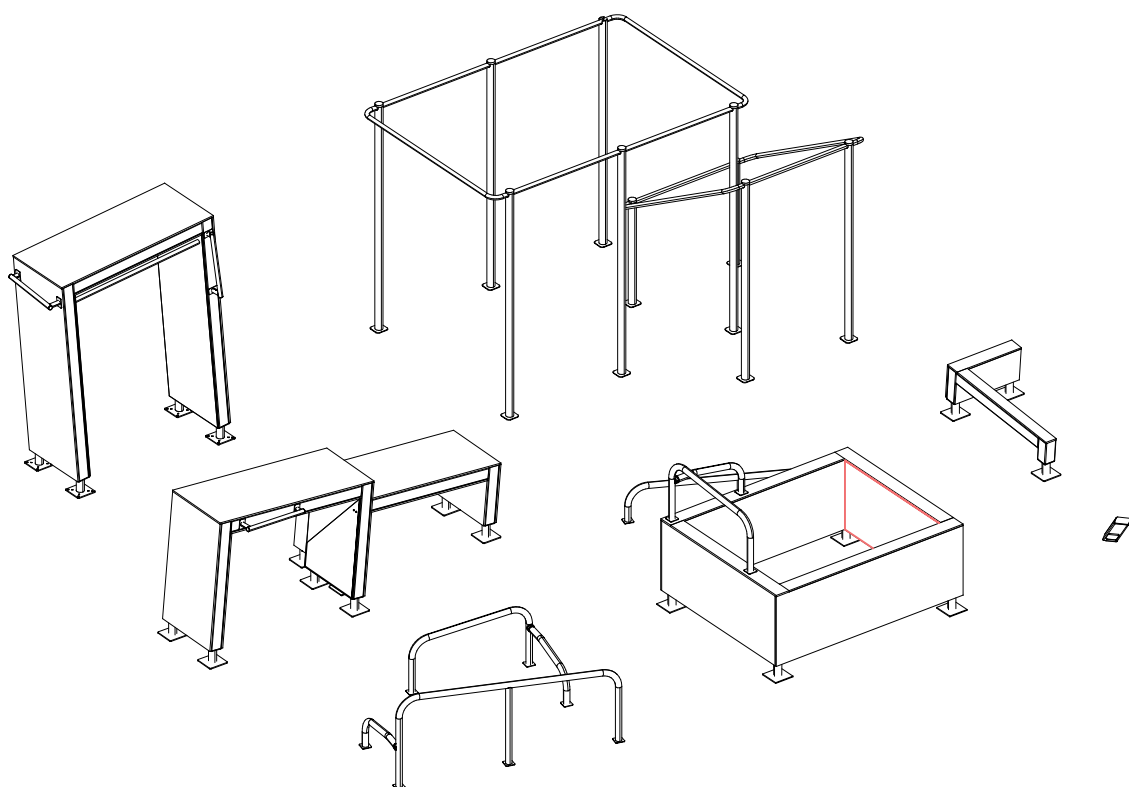



DATE: 16.1.2020

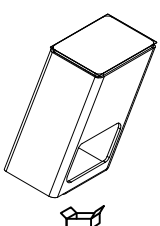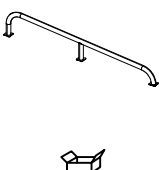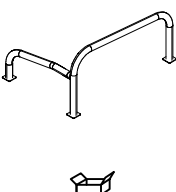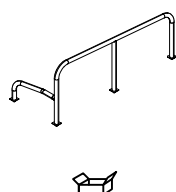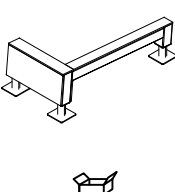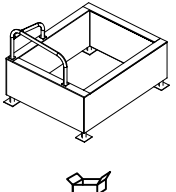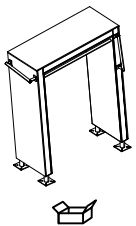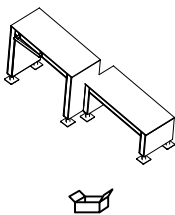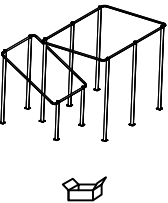081700M 	PCS 1	081710M 	PCS 1	081711M 	PCS 1	081712M 	PCS 1	081720M 	PCS 1	081728M 	PCS 1
081732M 	PCS 1	081736M 	PCS 1	081750M 	PCS 1		PCS		PCS		PCS
	PCS		PCS		PCS		PCS		PCS		PCS
	PCS		PCS		PCS		PCS		PCS		PCS
	PCS		PCS		PCS		PCS		PCS		PCS
	PCS		PCS		PCS		PCS		PCS		PCS
	PCS		PCS		PCS		PCS		PCS		PCS

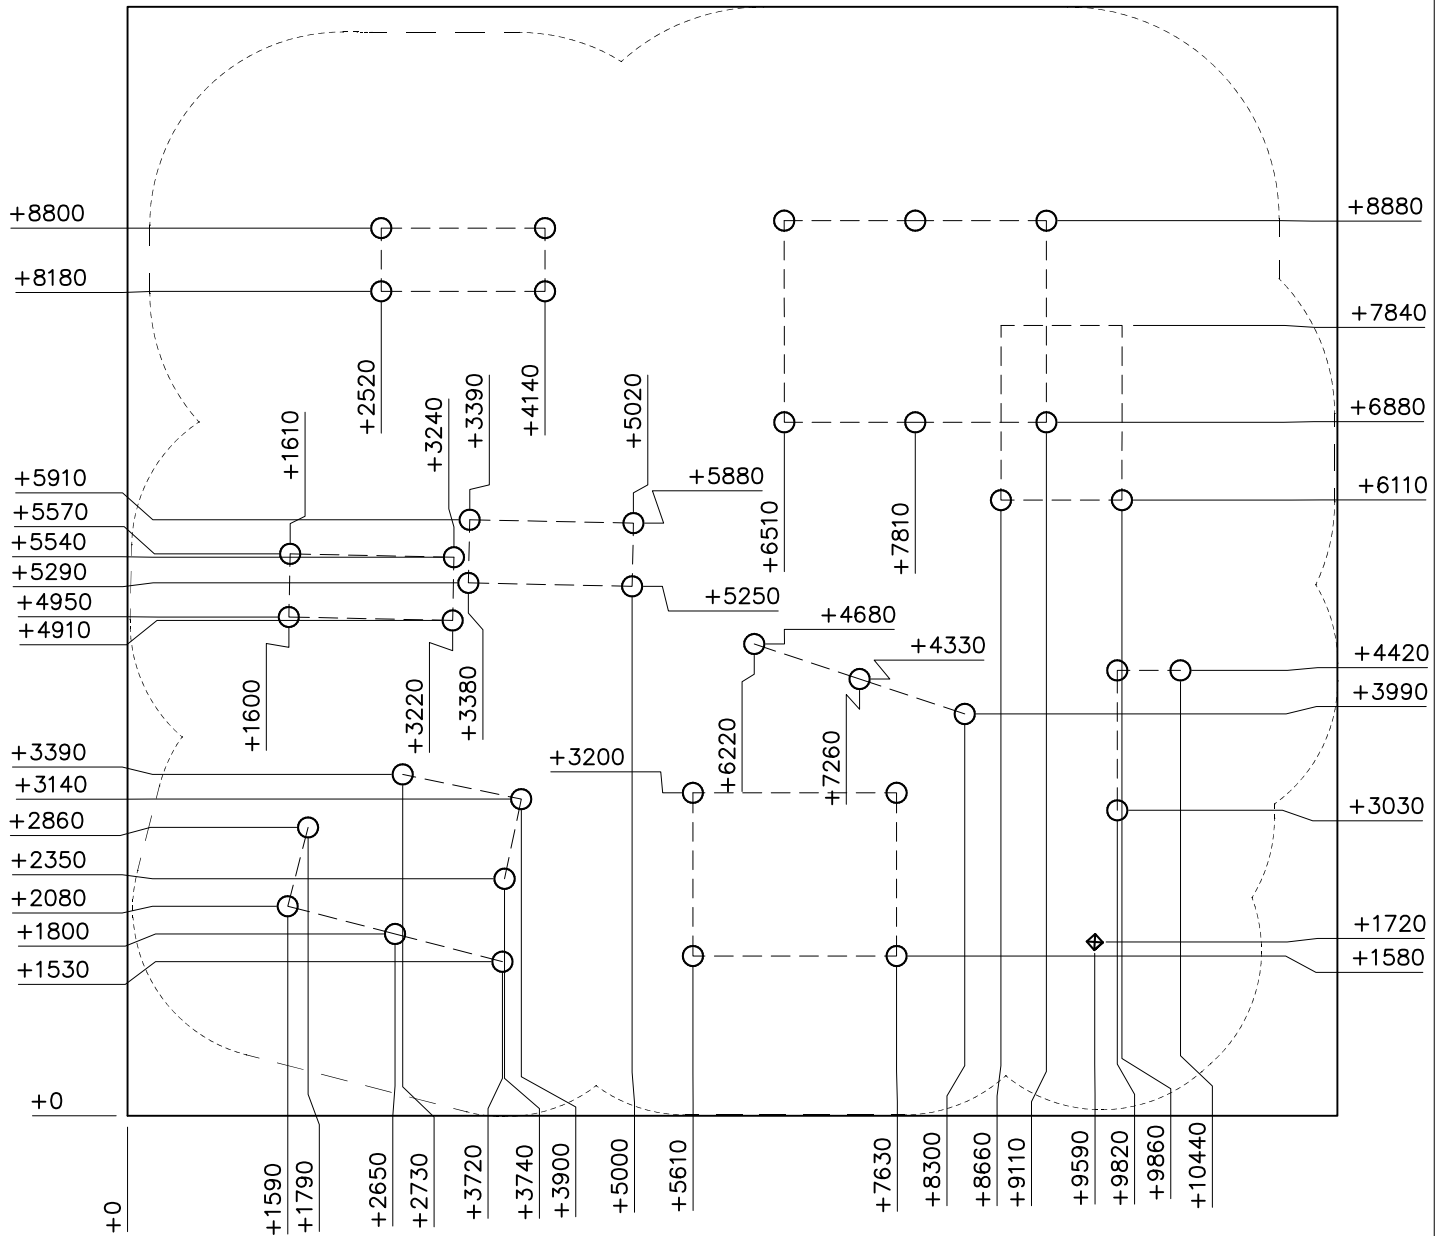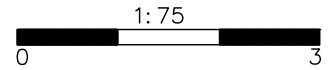




— Falling Space 119.1 m²
Max Falling Height 2450 mm

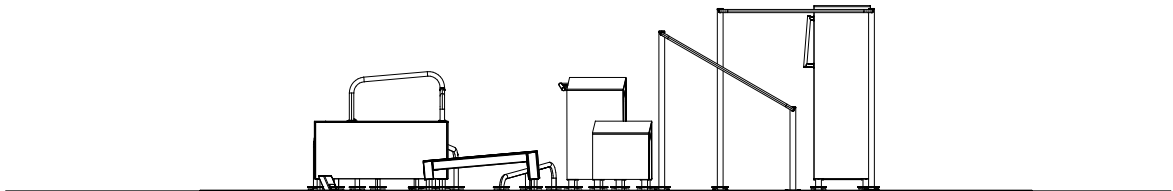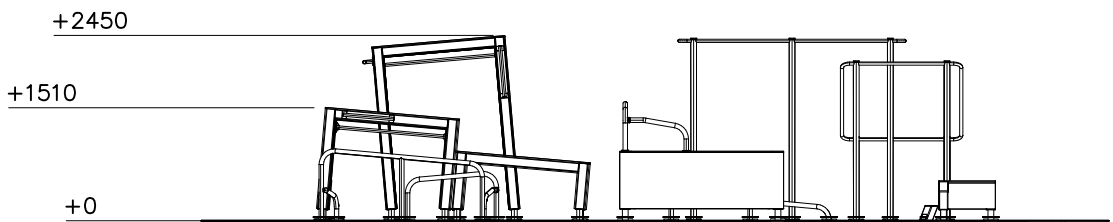
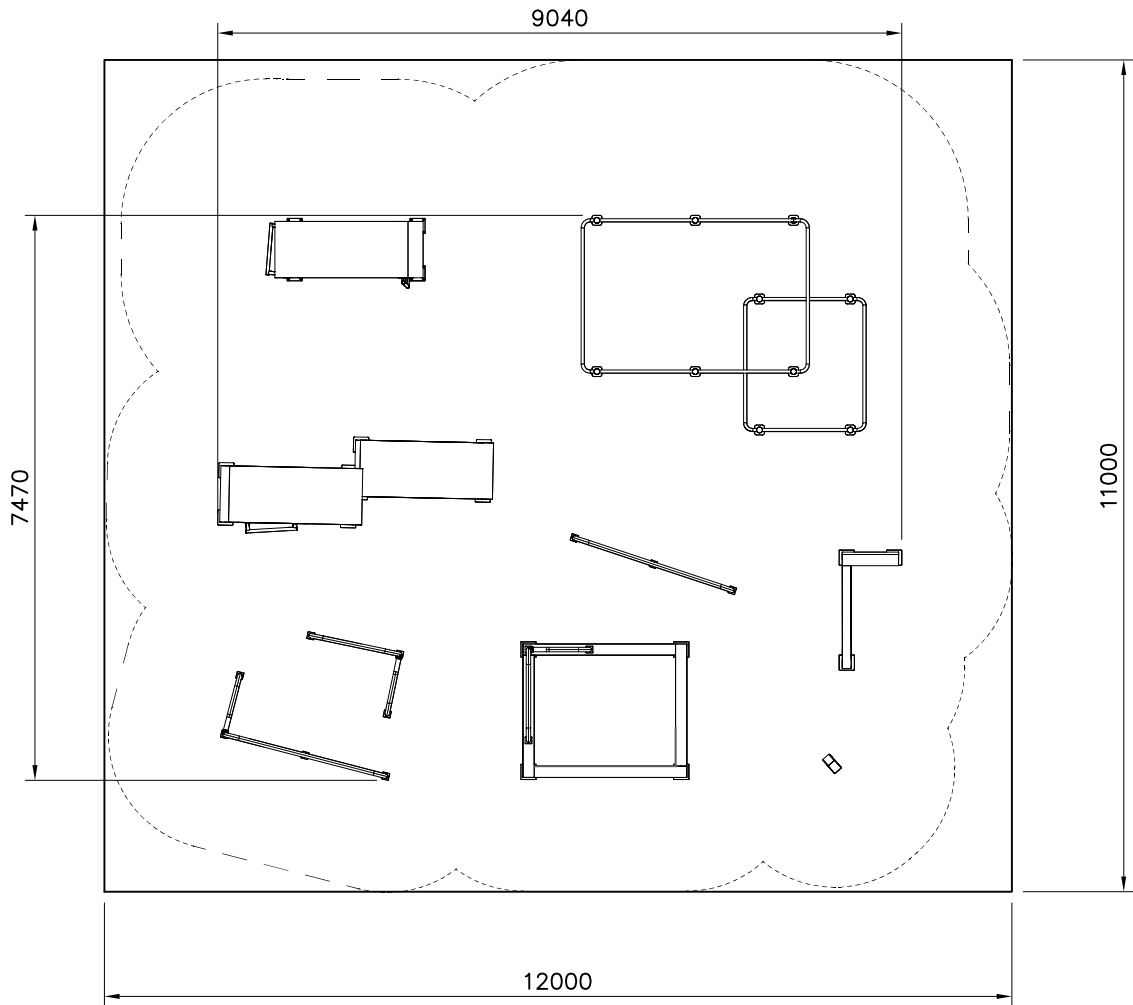


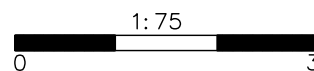




Groundmarks

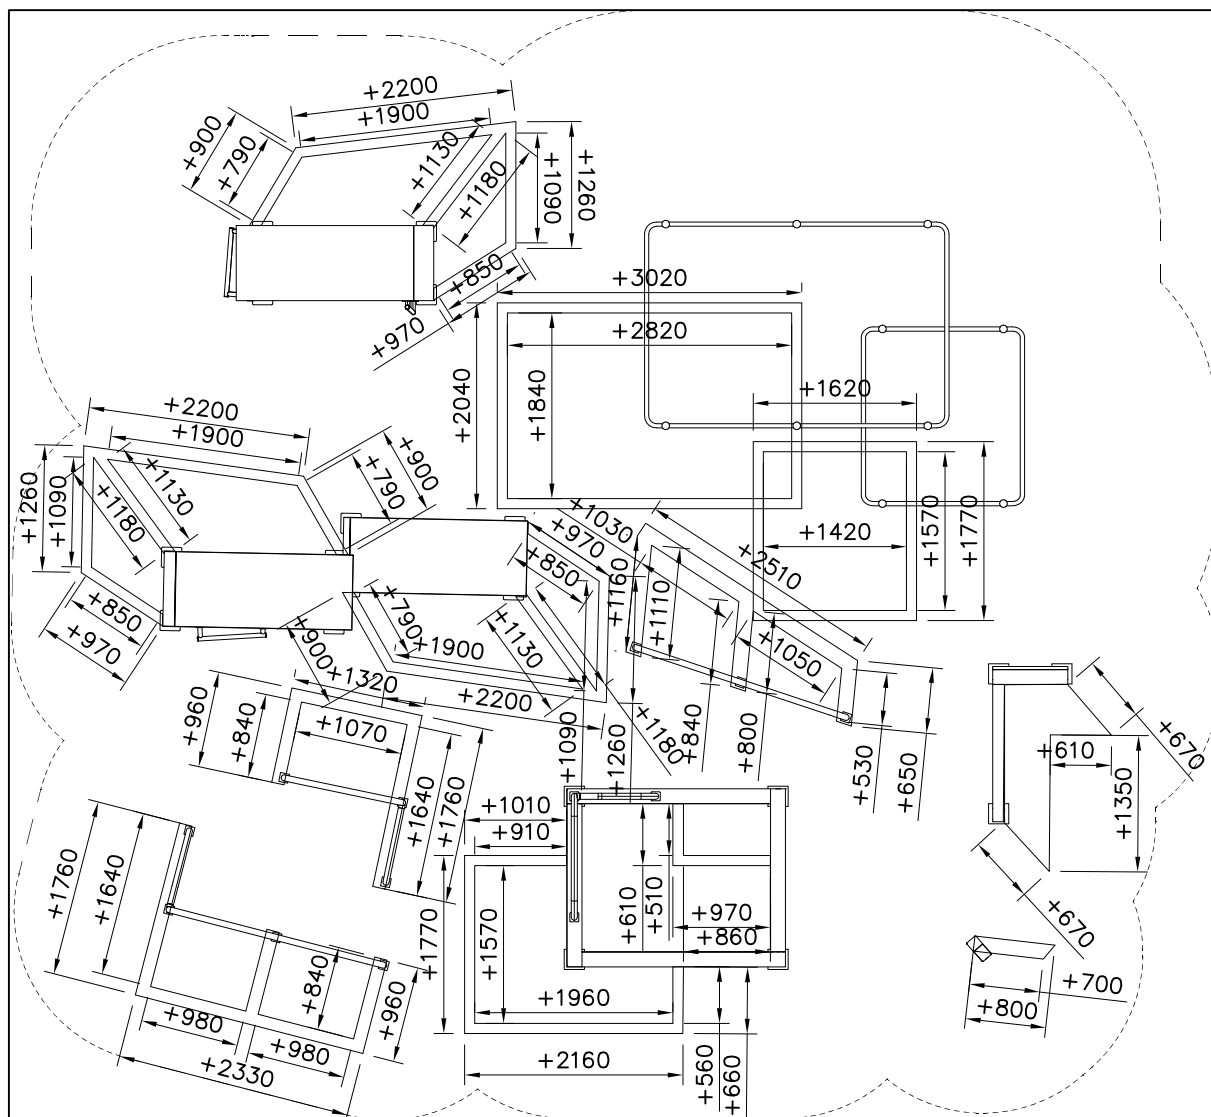

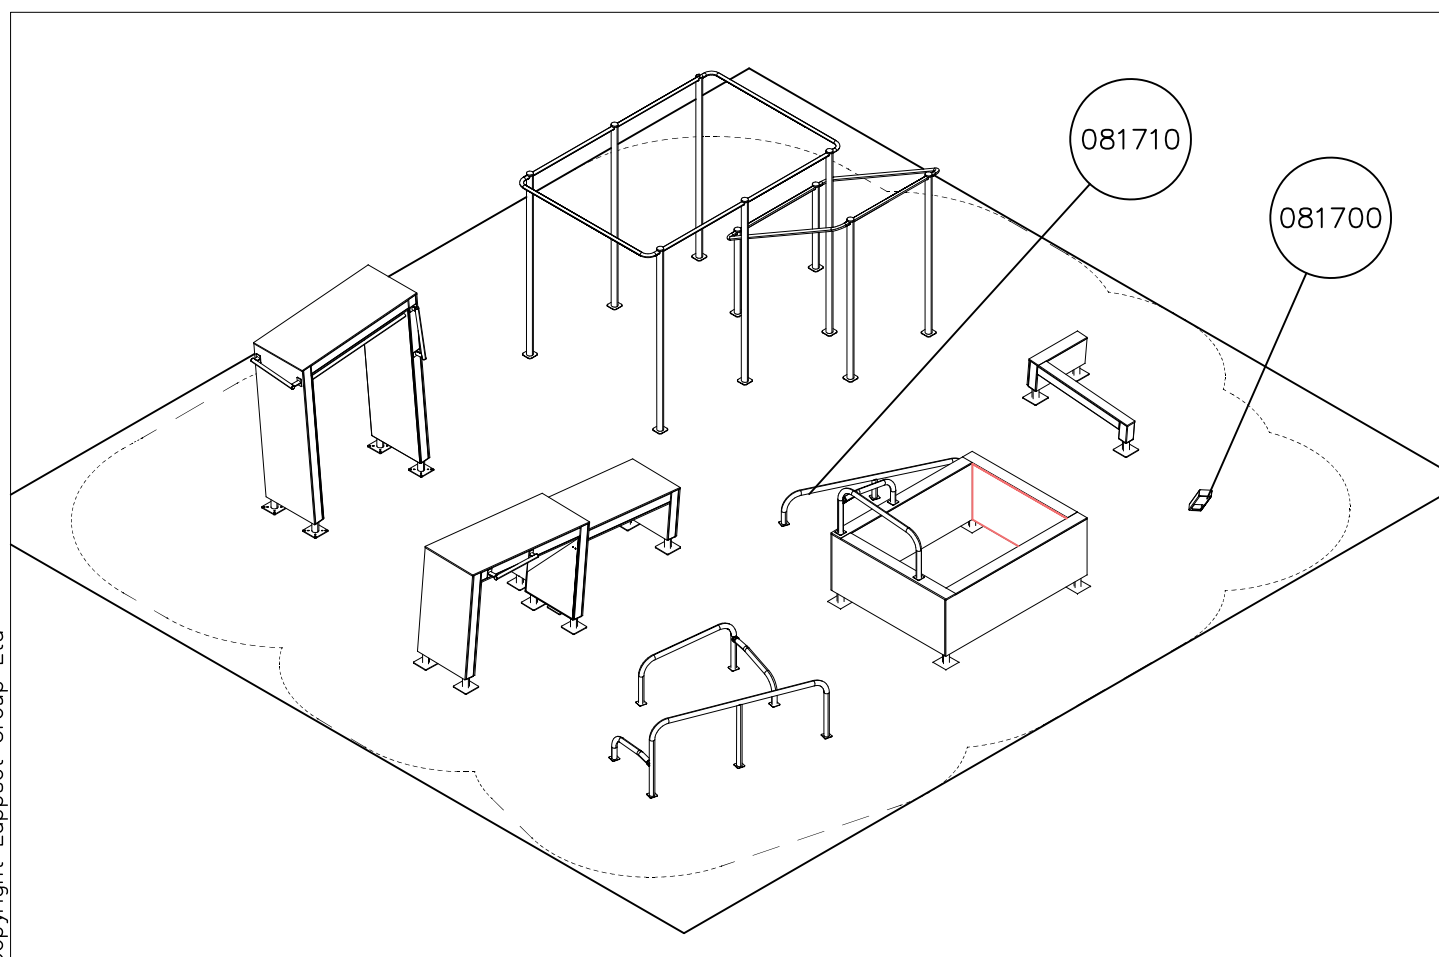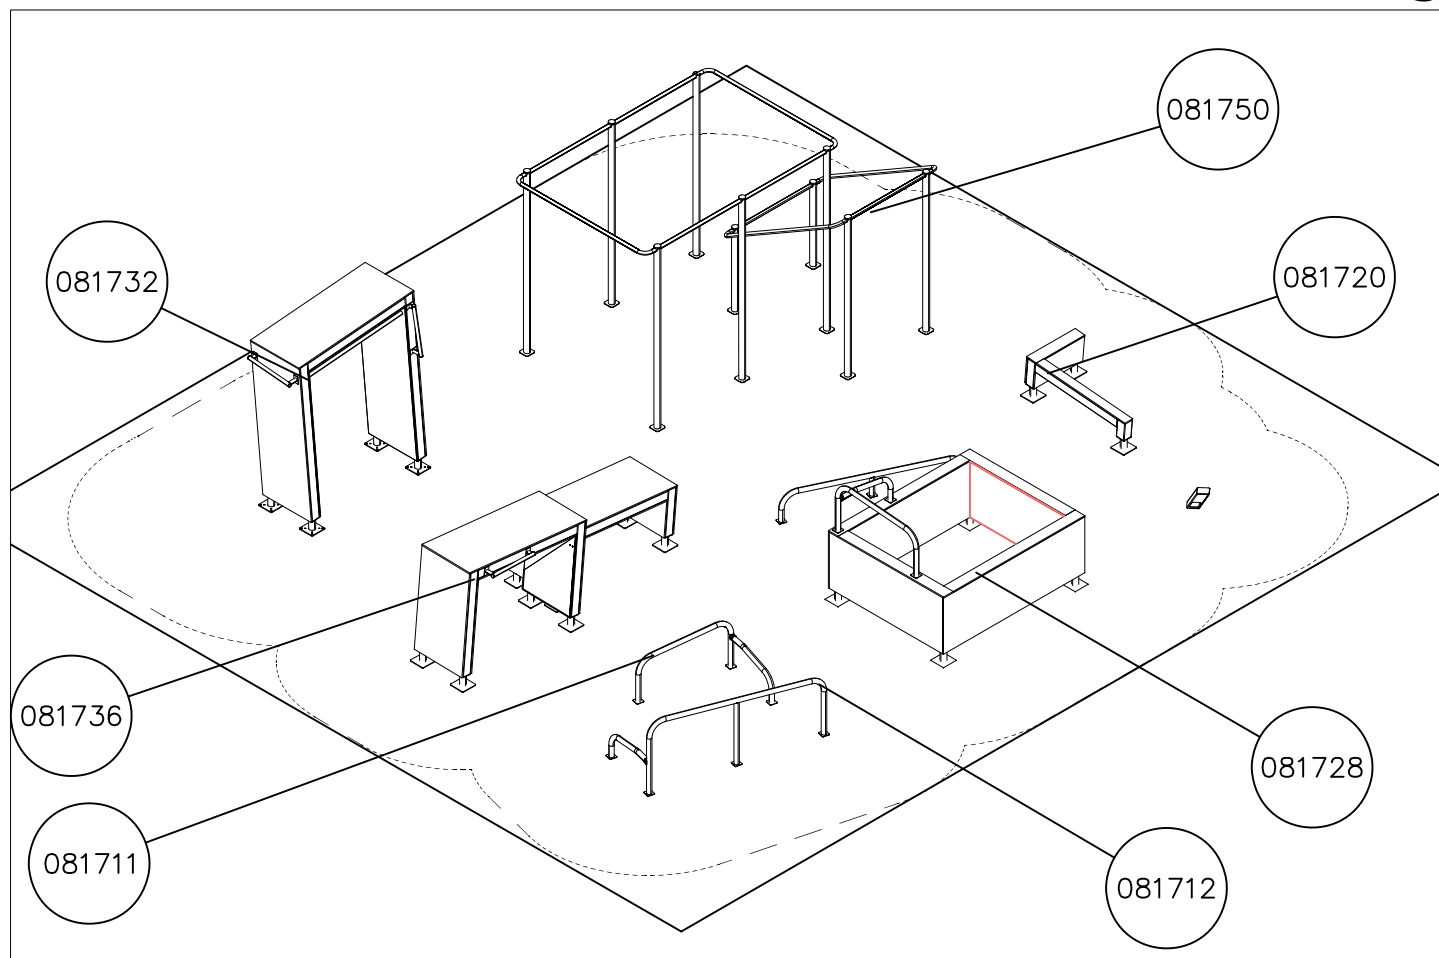

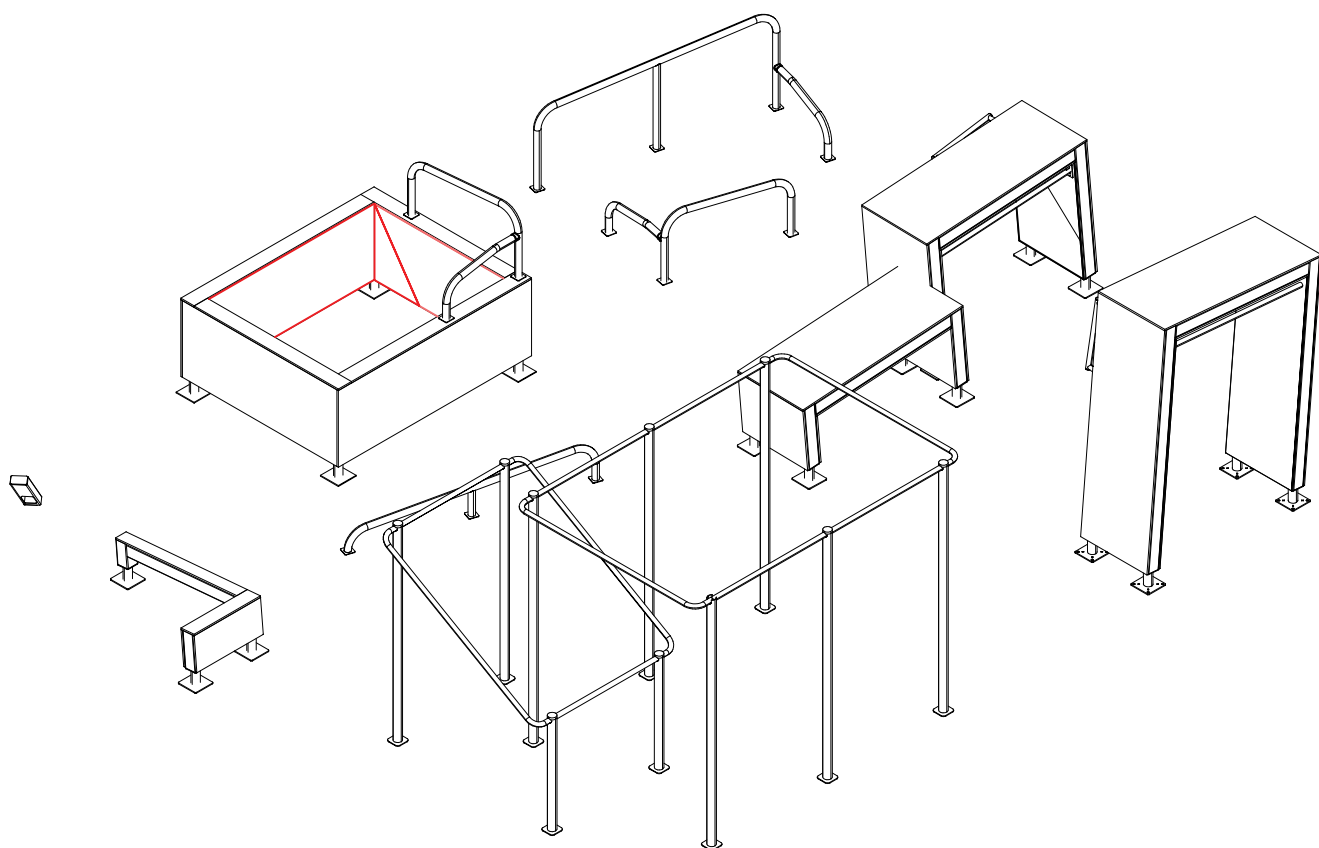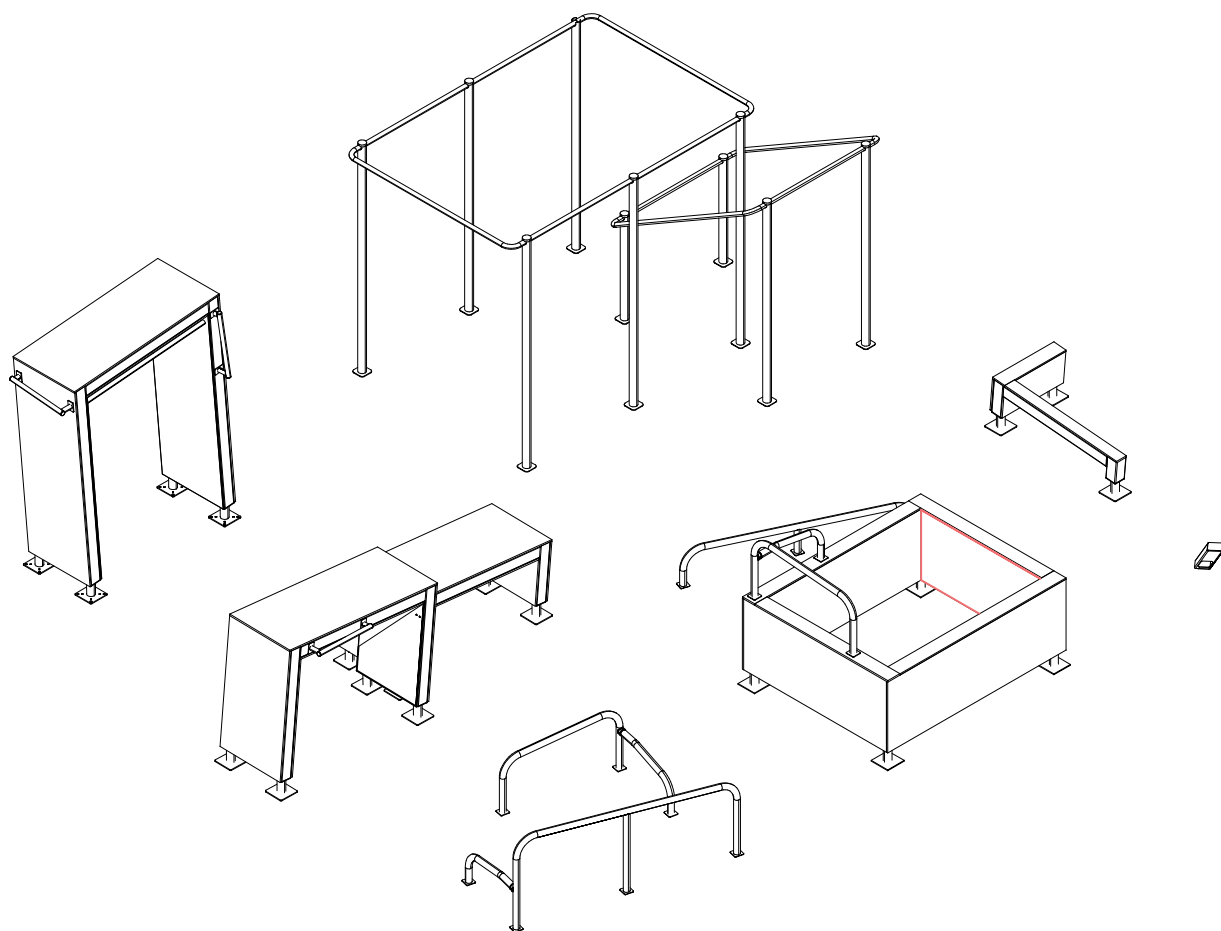


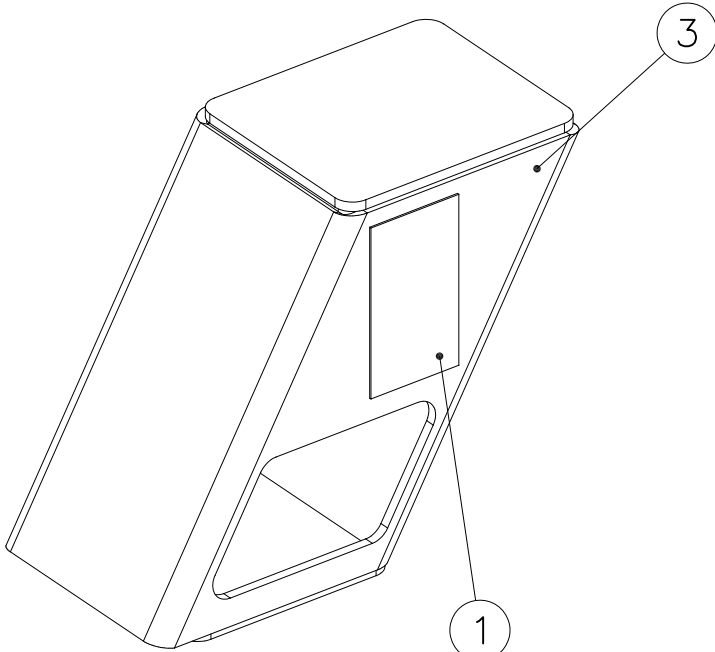

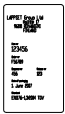
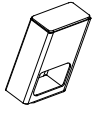
① 702341	PCS	② 709381	PCS
	1		2
90x50		SURFACE	
		③ 910219	PCS
			1
		120x120x200	

FOOT OPTION FOR
DEEP MOUNTING



709379+	
○ 902564	PCS
	1
L 550	

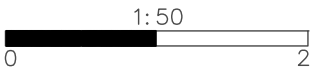



----- Falling Space 8.2 m2
Max Falling Height 200 mm

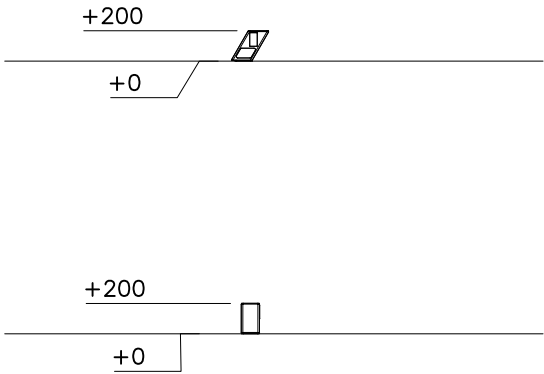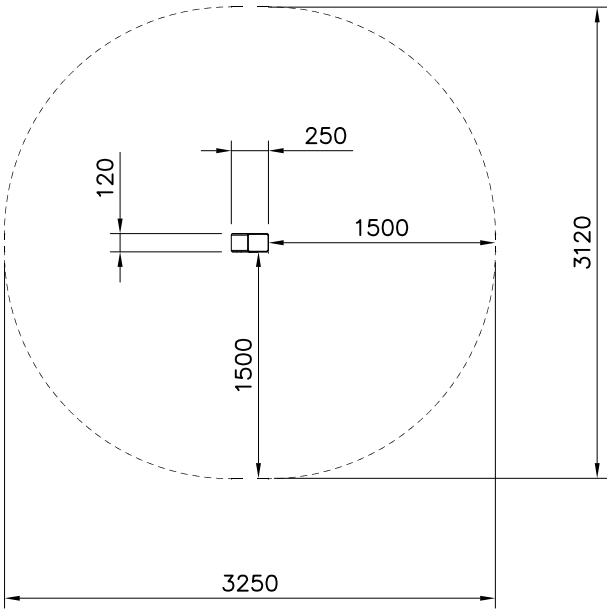



Shadow lines


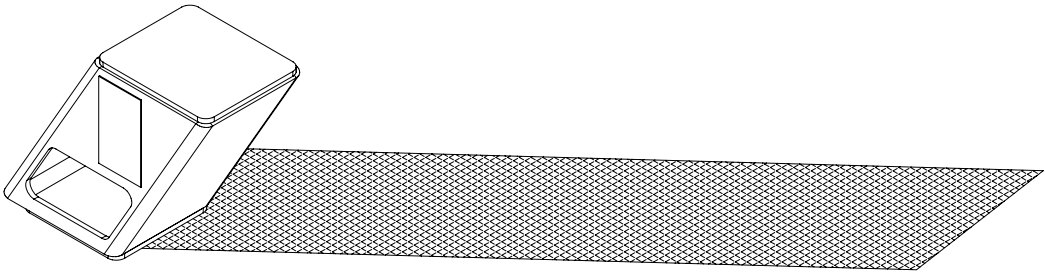
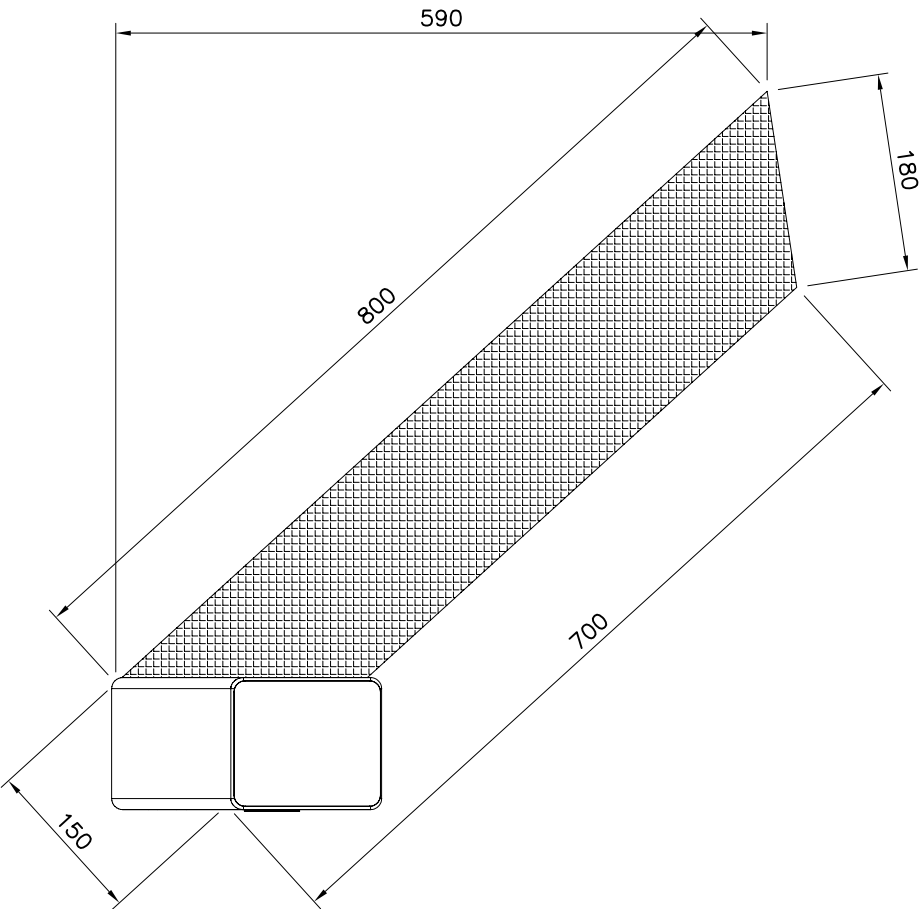


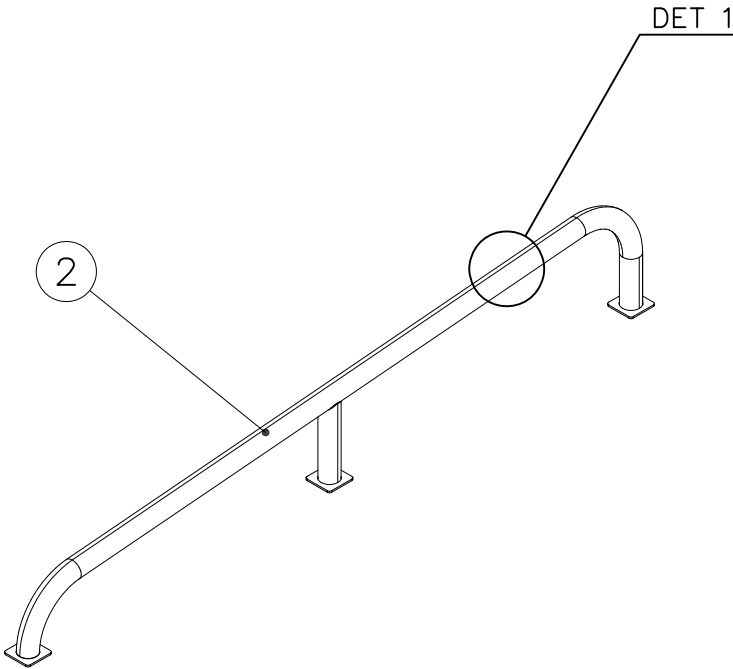

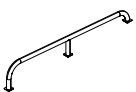
① 702341	PCS	② 910253	PCS
	1		1
90x50		Ø60x376x2290	
③ 903533	PCS		PCS
	4		
SRL12			


----- Falling Space 14.2 m2
Max Falling Height 380 mm

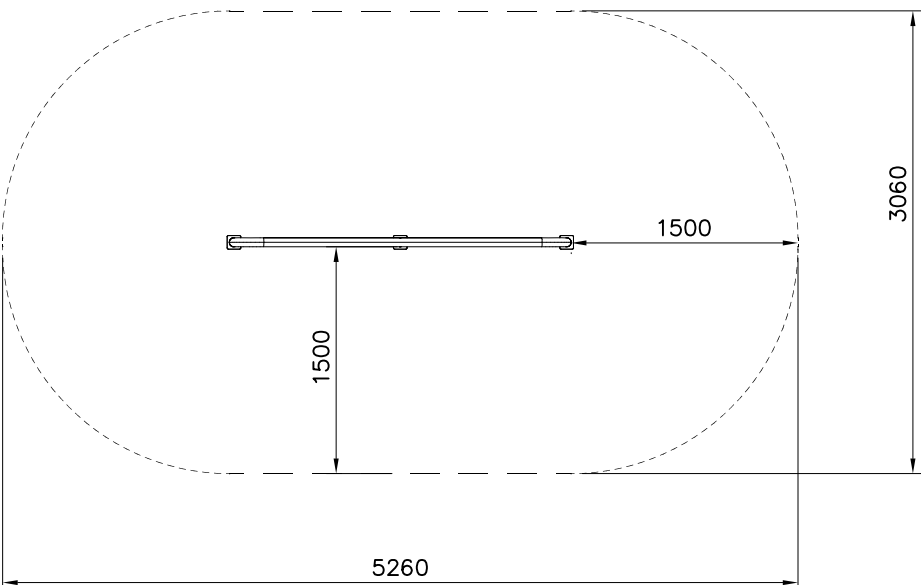
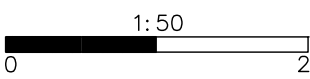


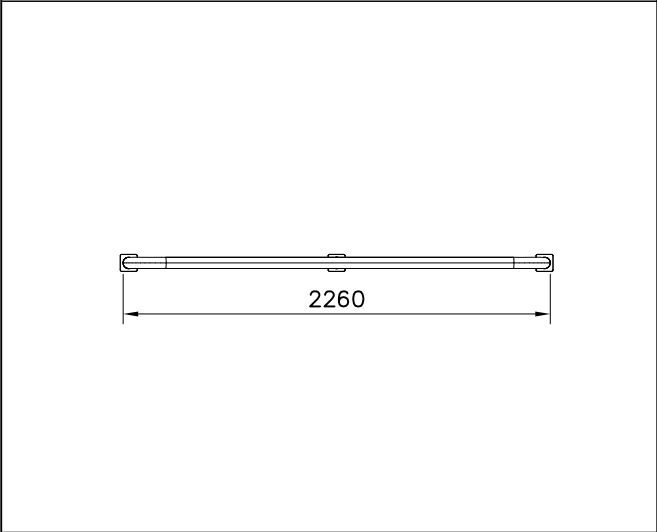 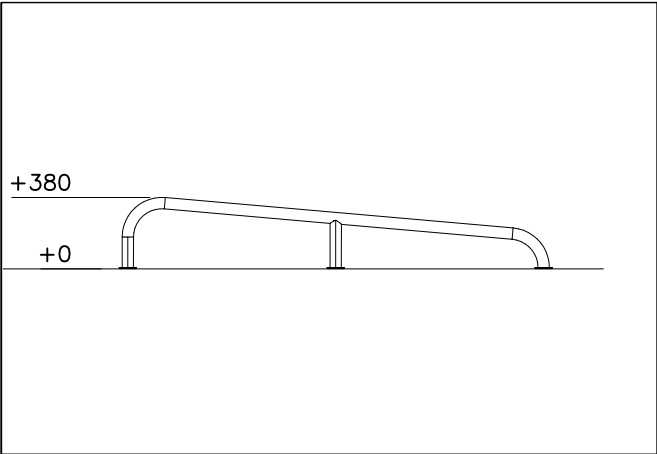

DET 1

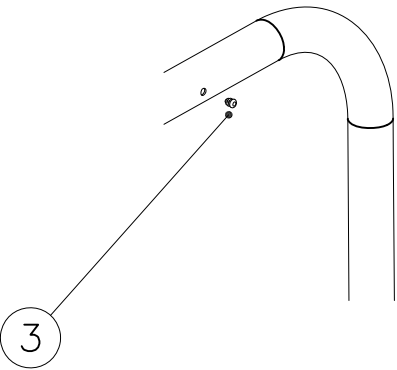


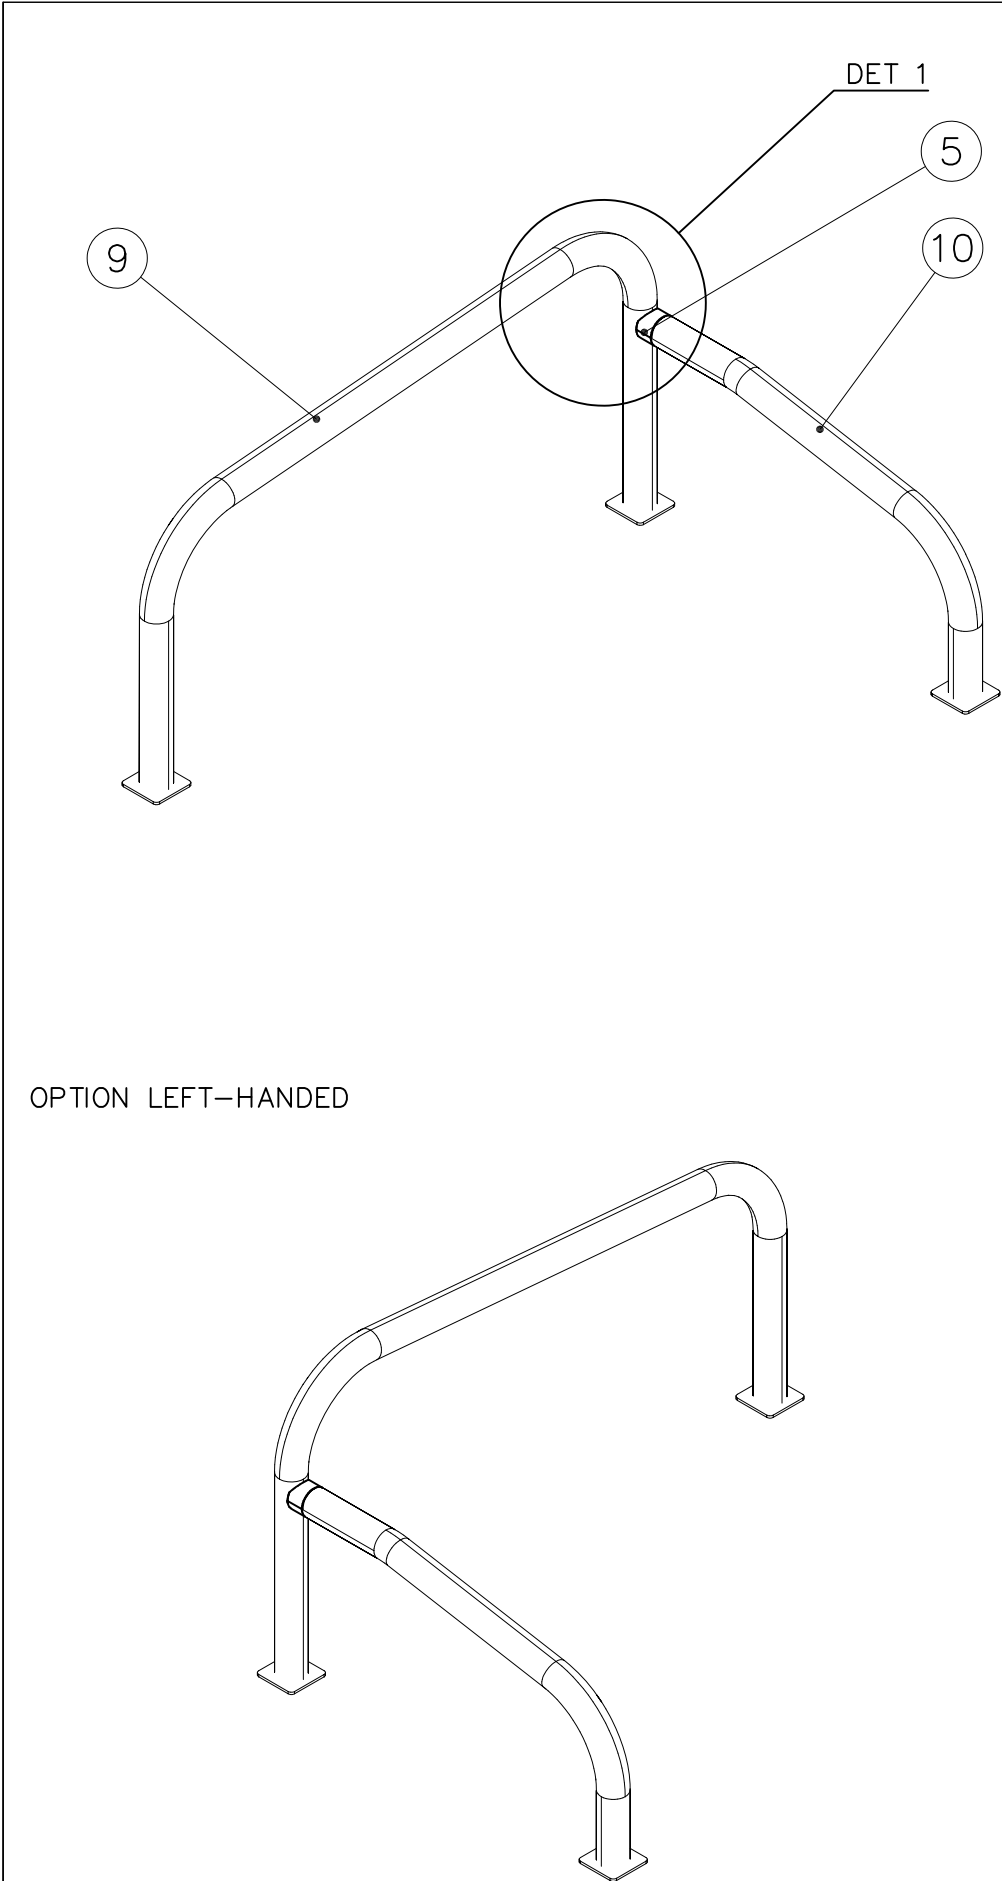

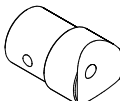
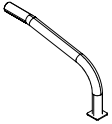
① 702341	PCS	② 900965	PCS
	1		1
 90x50		 M10	
③ 903533	PCS	④ 904133	PCS
	4		1
 SRL12		 M10x80	
⑤ 908069	PCS	⑥ 909111	PCS
	1		1
 Ø60x87.6		 M12x100	
⑦ 909248	PCS	⑧ 909638	PCS
	1		4
 M12		 Ø20/10.5	
⑨ 910254	PCS	⑩ 910262	PCS
	1		1
 Ø60x650x1290		 Ø60x435x795	
⑪ 980154	PCS		PCS
	1		
 Ø24/13			


FOOT OPTION FOR DEEP MOUNTING




709379+	
○ 902564	PCS
	3
L 550	

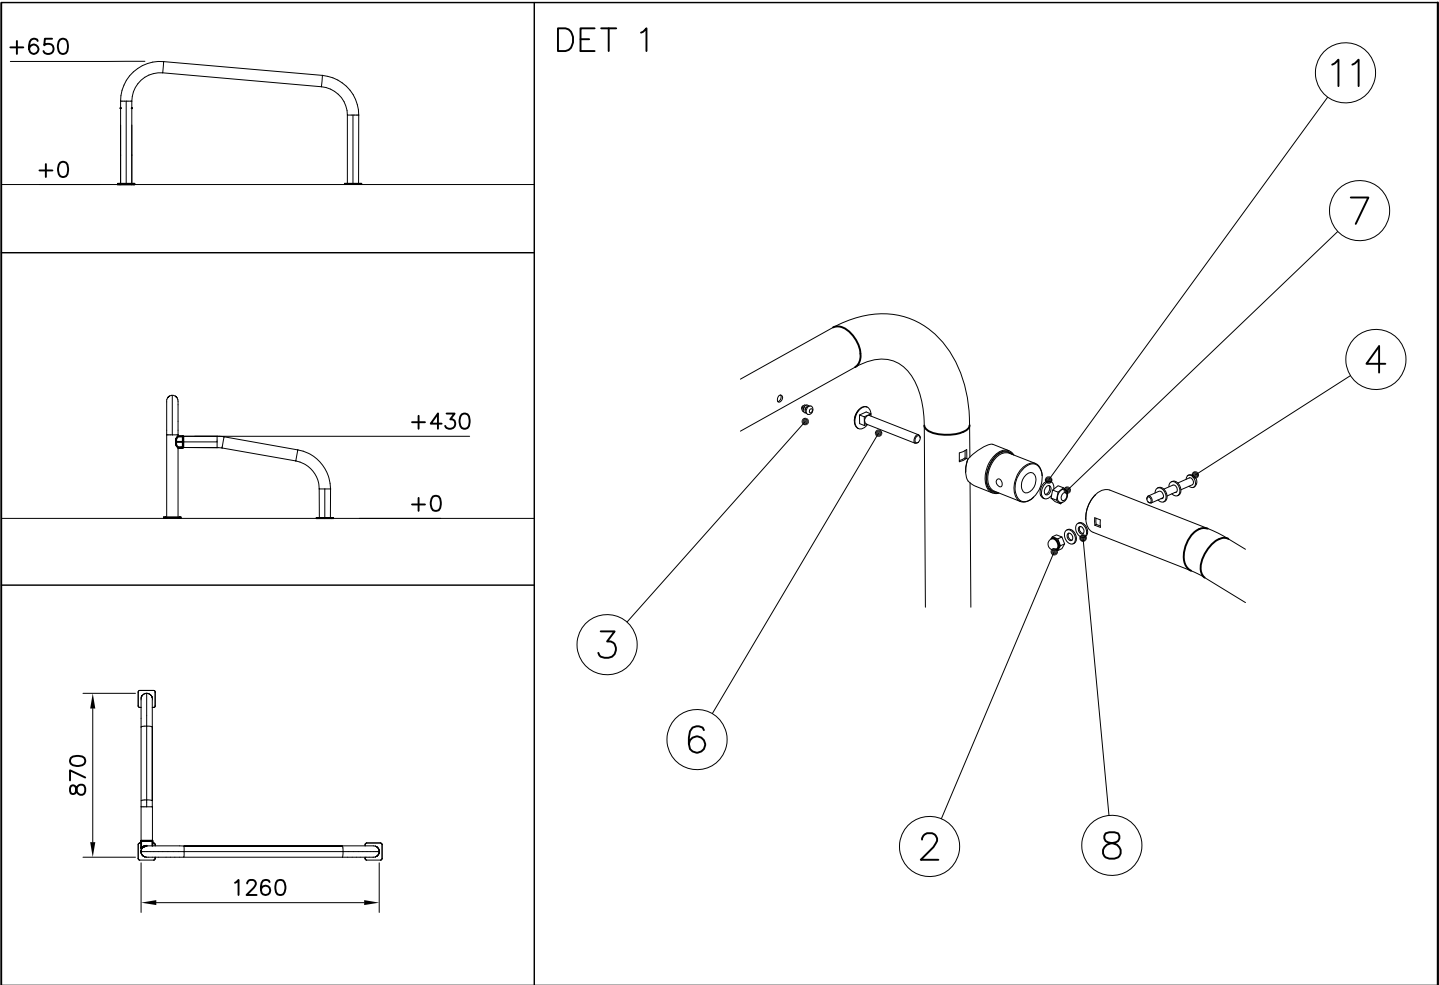


----- Falling Space 13.1 m2
Max Falling Height 650 mm

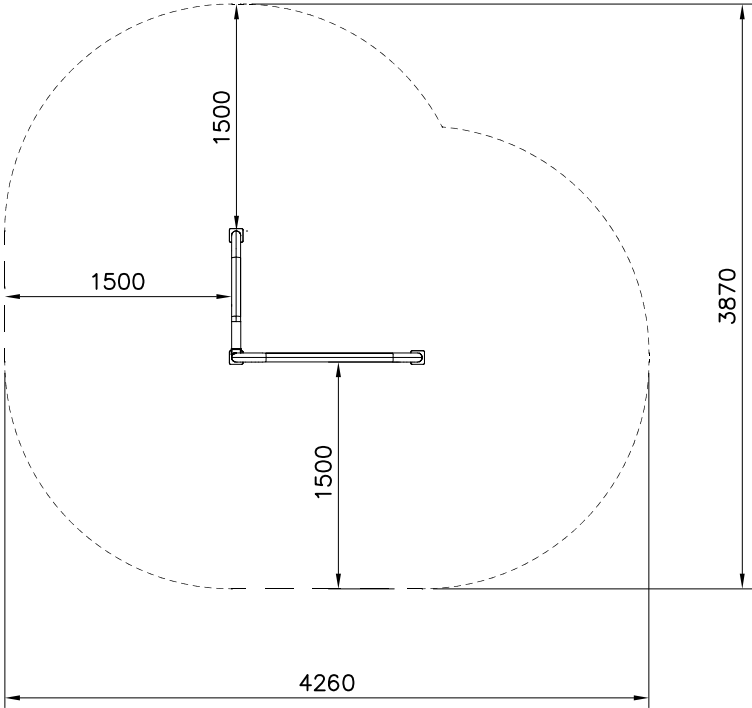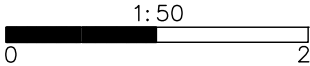


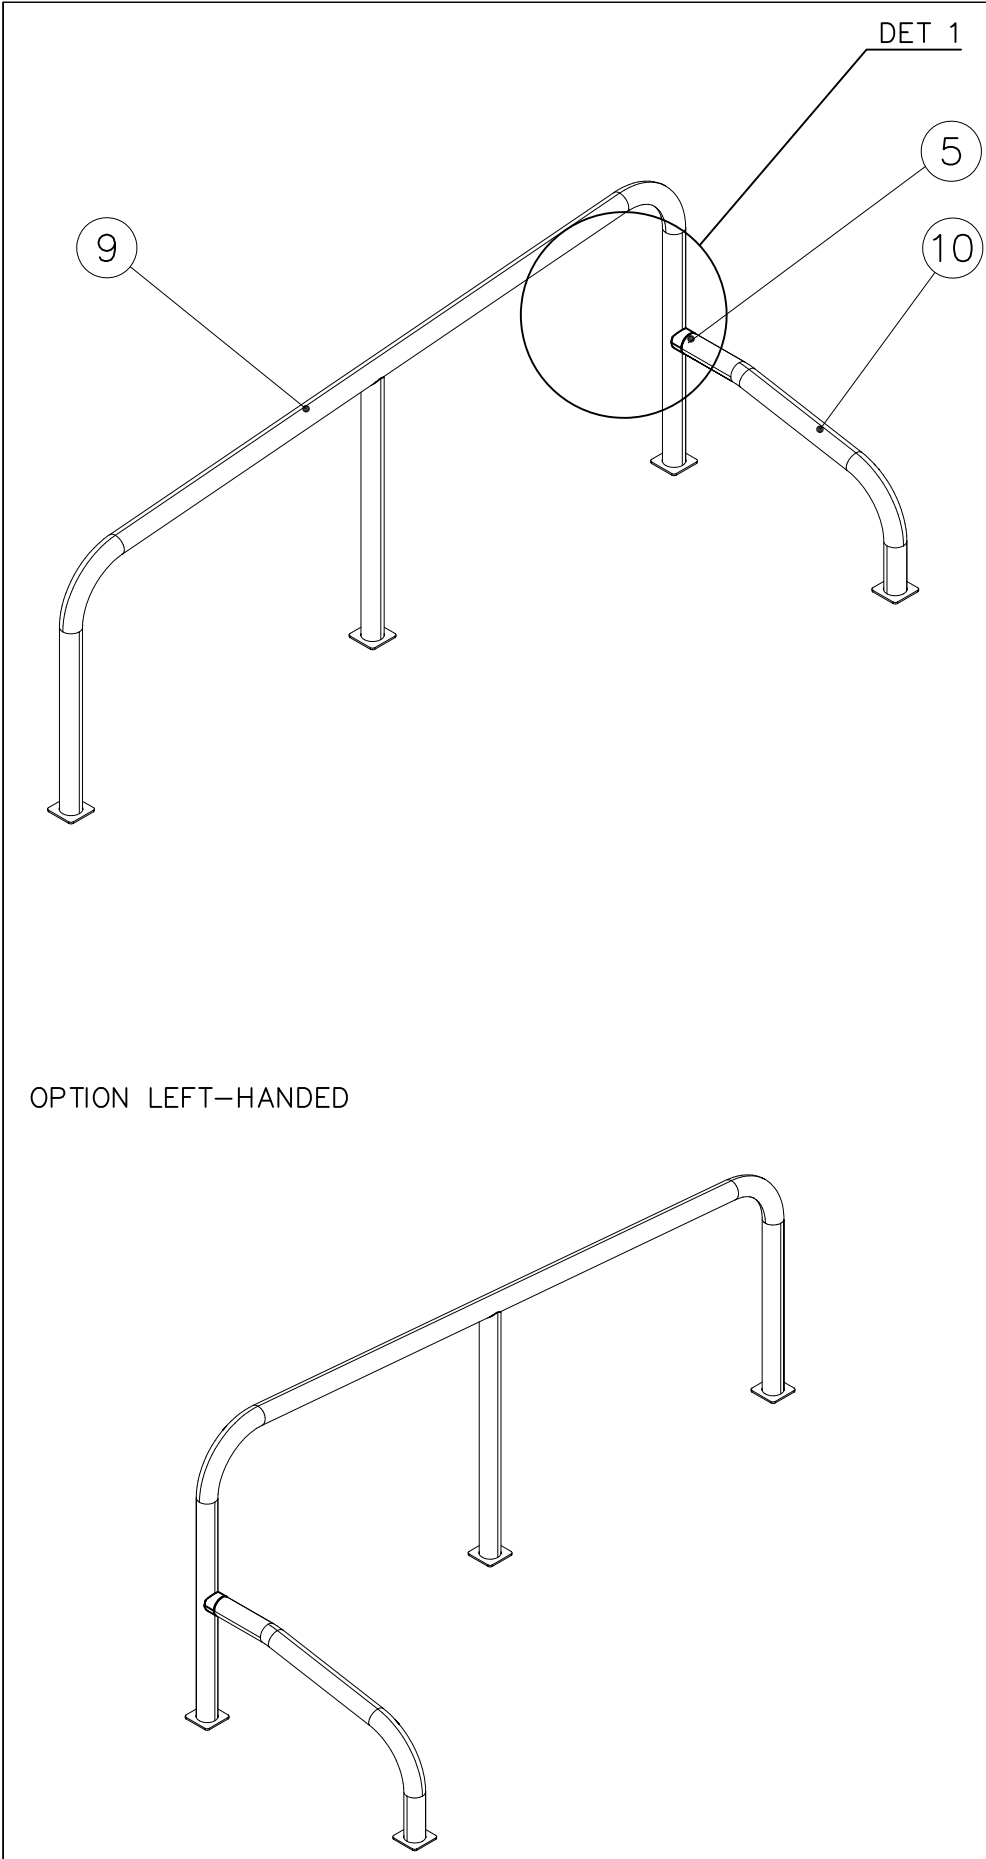

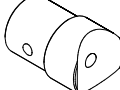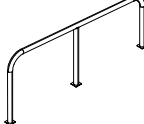
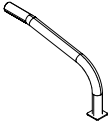
① 702341	PCS	② 900965	PCS
 90x50	1	 M10	1
③ 903533	PCS	④ 904133	PCS
 SRL12	4	 M10x80	1
⑤ 908069	PCS	⑥ 909111	PCS
 Ø60x87.6	1	 M12x100	1
⑦ 909248	PCS	⑧ 909638	PCS
 M12	1	 Ø20/10.5	4
⑨ 910255	PCS	⑩ 910262	PCS
 Ø60x950x2290	1	 Ø60x435x795	1
⑪ 980154	PCS		PCS
 Ø24/13	1		

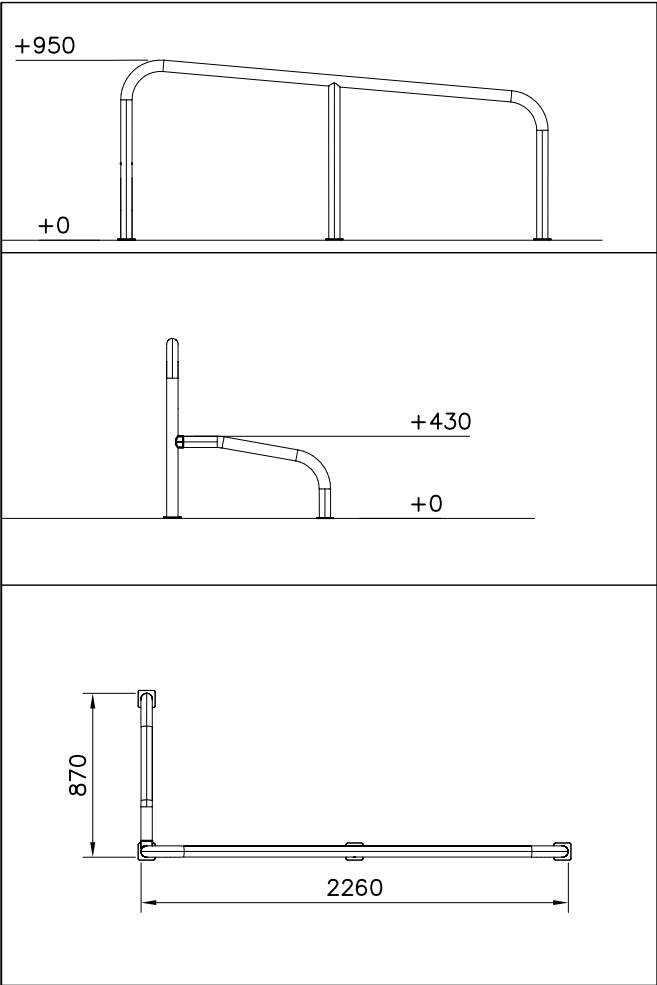










DET 1

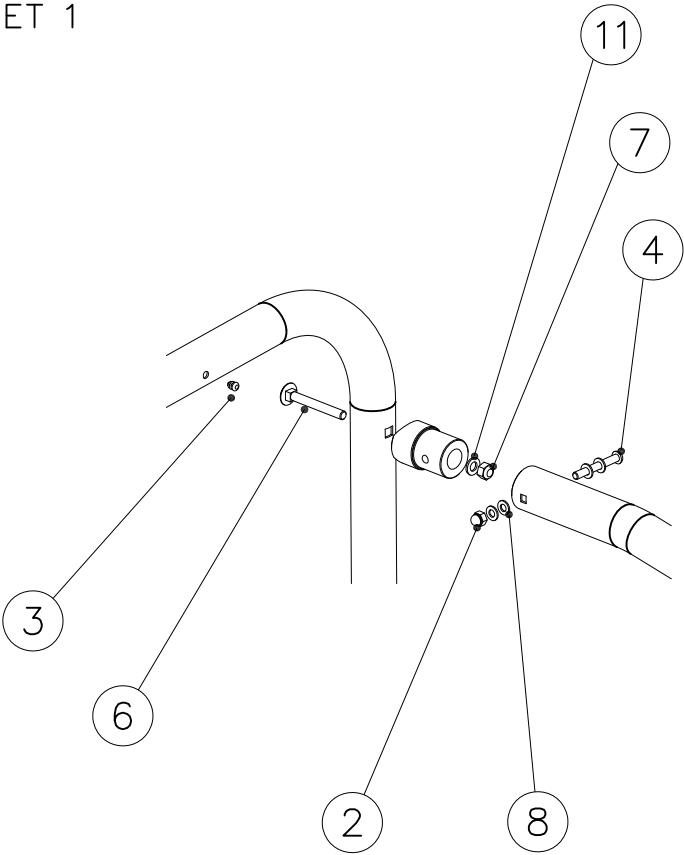


----- Falling Space 16.2 m2
Max Falling Height 950 mm

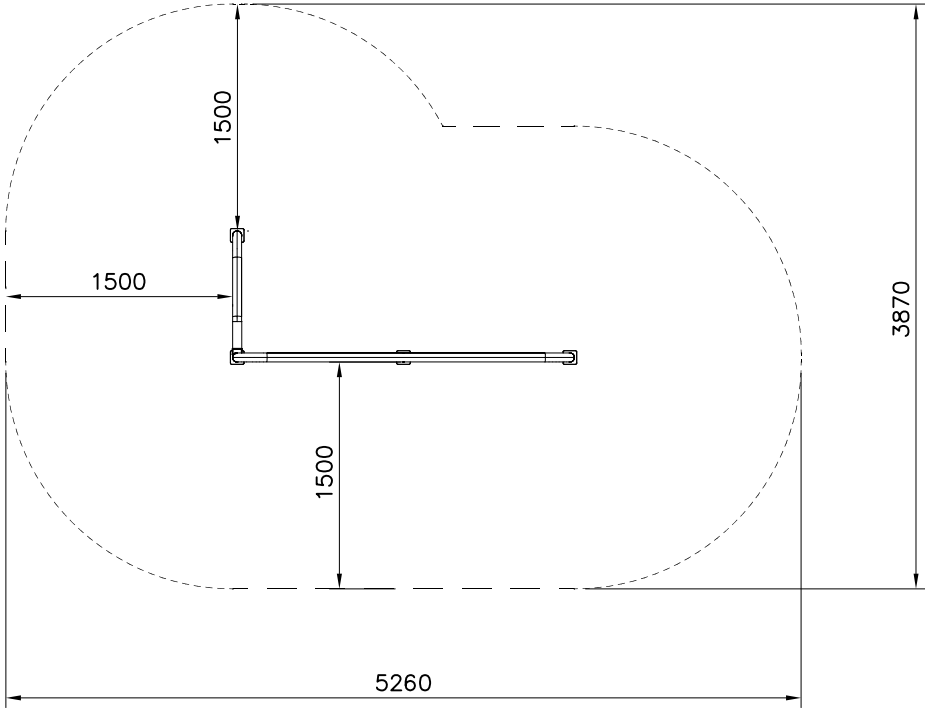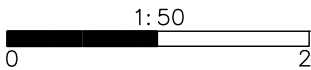


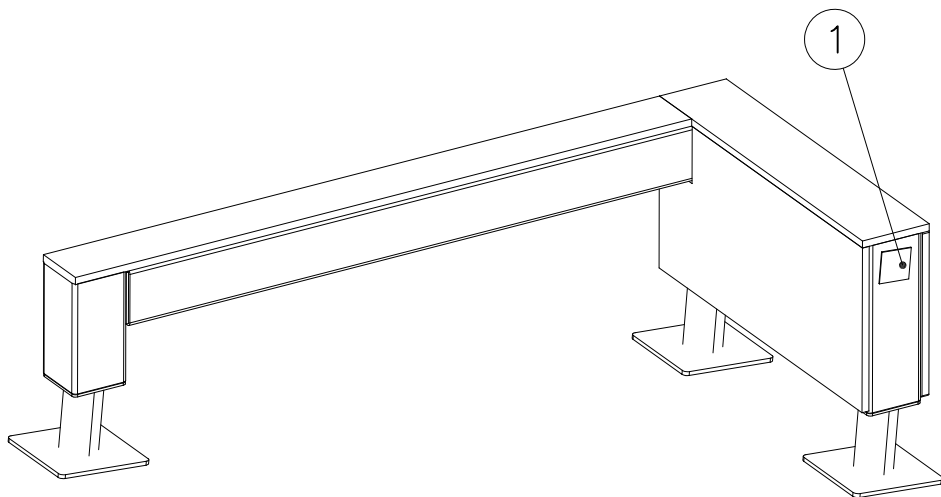

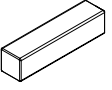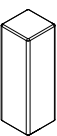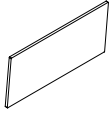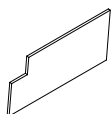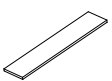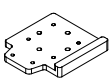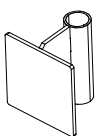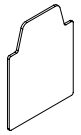① 702286	PCS	② 707210	PCS
	1		2
65x65		118x118x503	
③ 707212	PCS	④ 708347	PCS
	1		1
118x118x1254		118x118x231	
⑤ 708443	PCS	⑥ 708727	PCS
	2		1
118x118x352		15x346x745	
⑦ 708730	PCS	⑧ 708733	PCS
	1		1
15x346x745		15x148x745	
⑨ 708734	PCS	⑩ 708857 JIG	PCS
	1		1
15x118x1365		20x133x149	
⑪ 910266	PCS	⑫ 900240	PCS
	2		16
90x108x118		Ø8x70	
⑬ 903093	PCS	⑭ 905103	PCS
	4		2
Ø8x90		PT-28/32-H	
⑮ 905112	PCS	⑯ 908698	PCS
	4		4
Ø22		3x114x108	

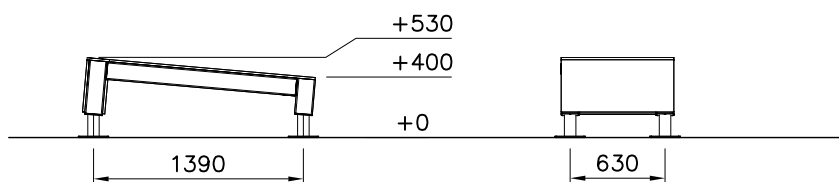


INSTALLATION OF A SECOND HAND


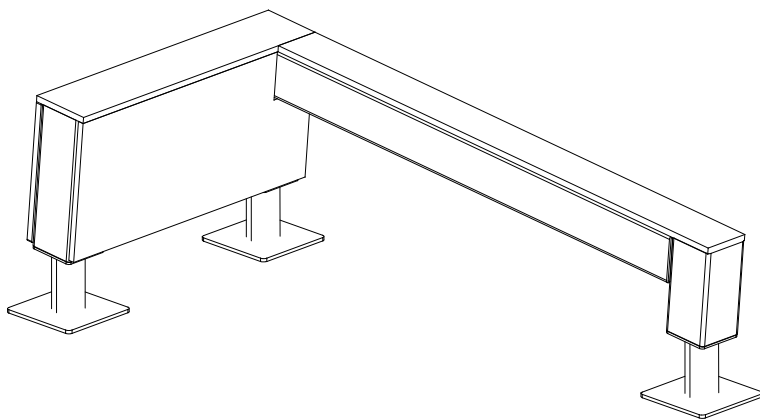



17	980100	PCS	18	980114	PCS	19	980123	PCS
		28			4			25
								
Ø5x60			Ø4x20			Ø7x60		


FOOT OPTIONS

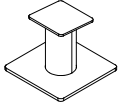709261+		709262+	
910267	PCS	910567	PCS
SURFACE	3	CONCRETE	3
			
152x200x200		117x117x715	

----- Falling Space 13.8 m2
Max Falling Height 530 mm

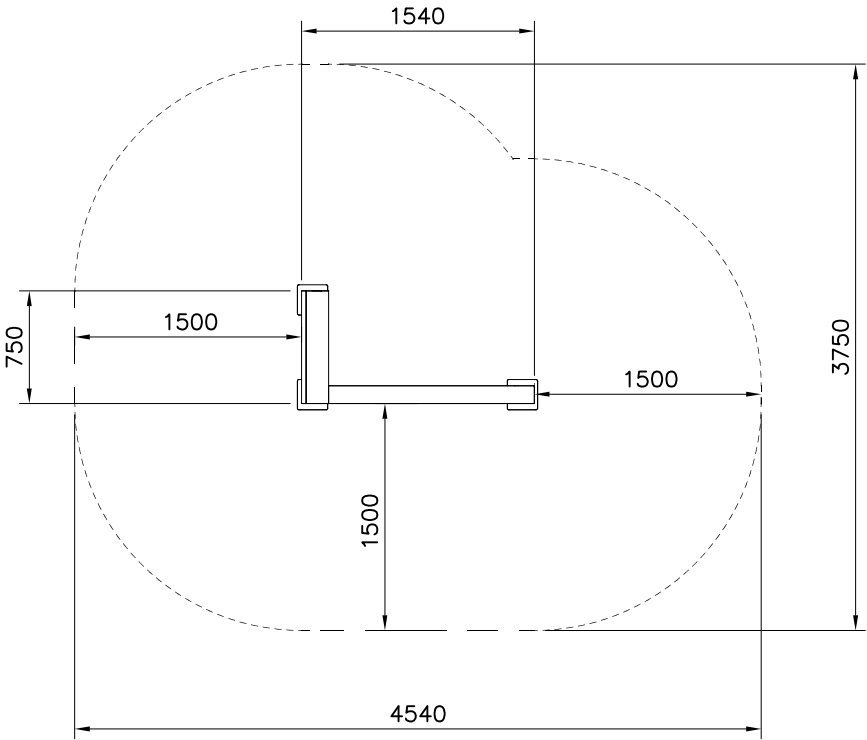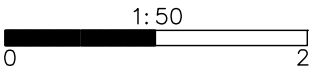

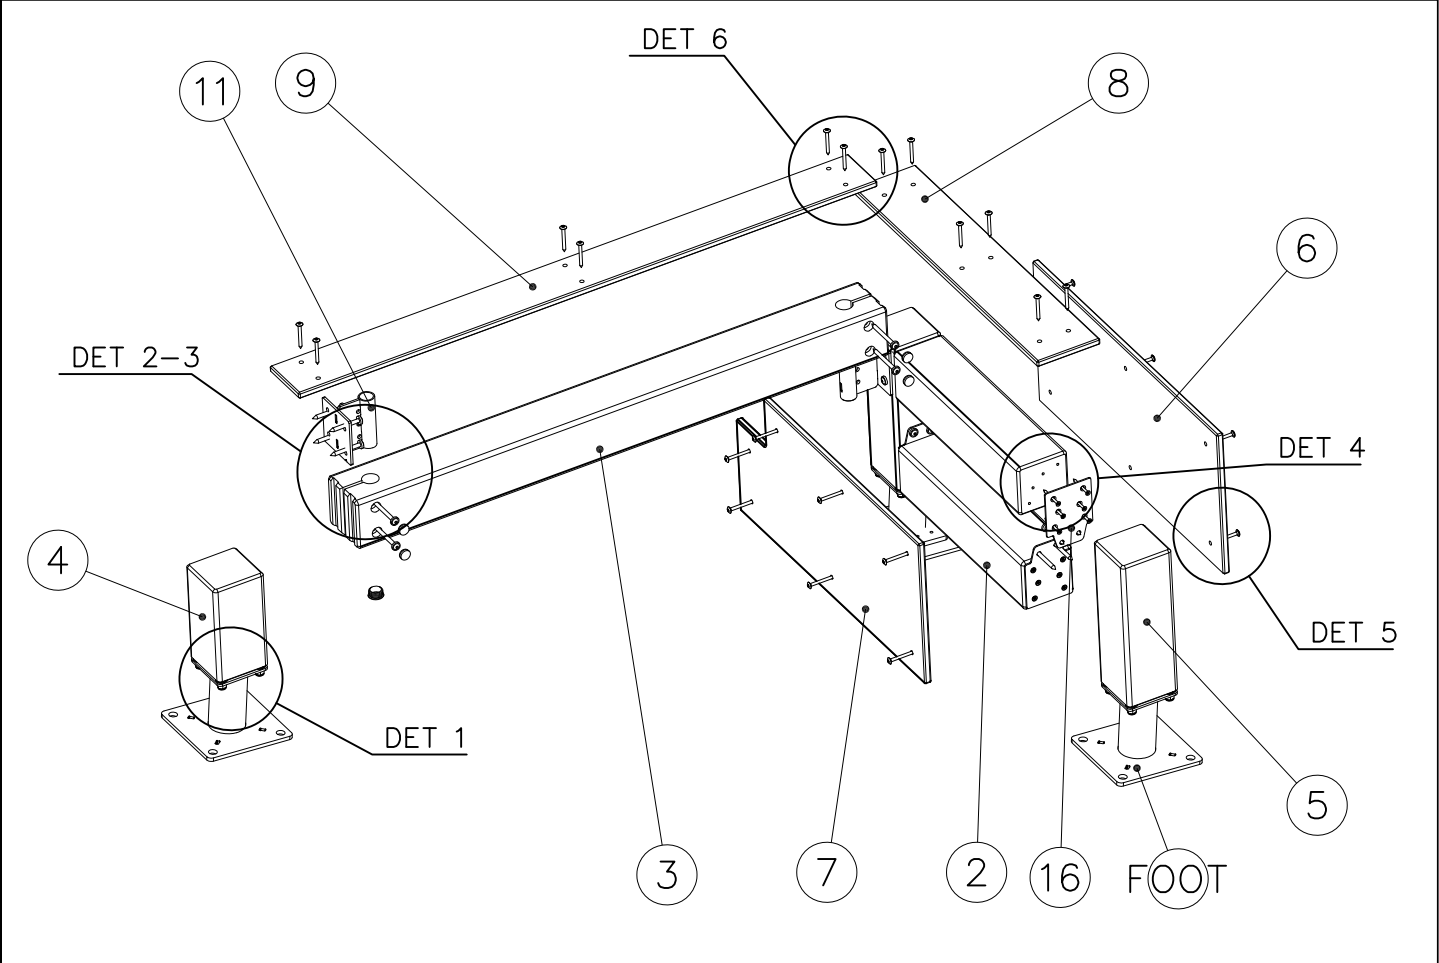

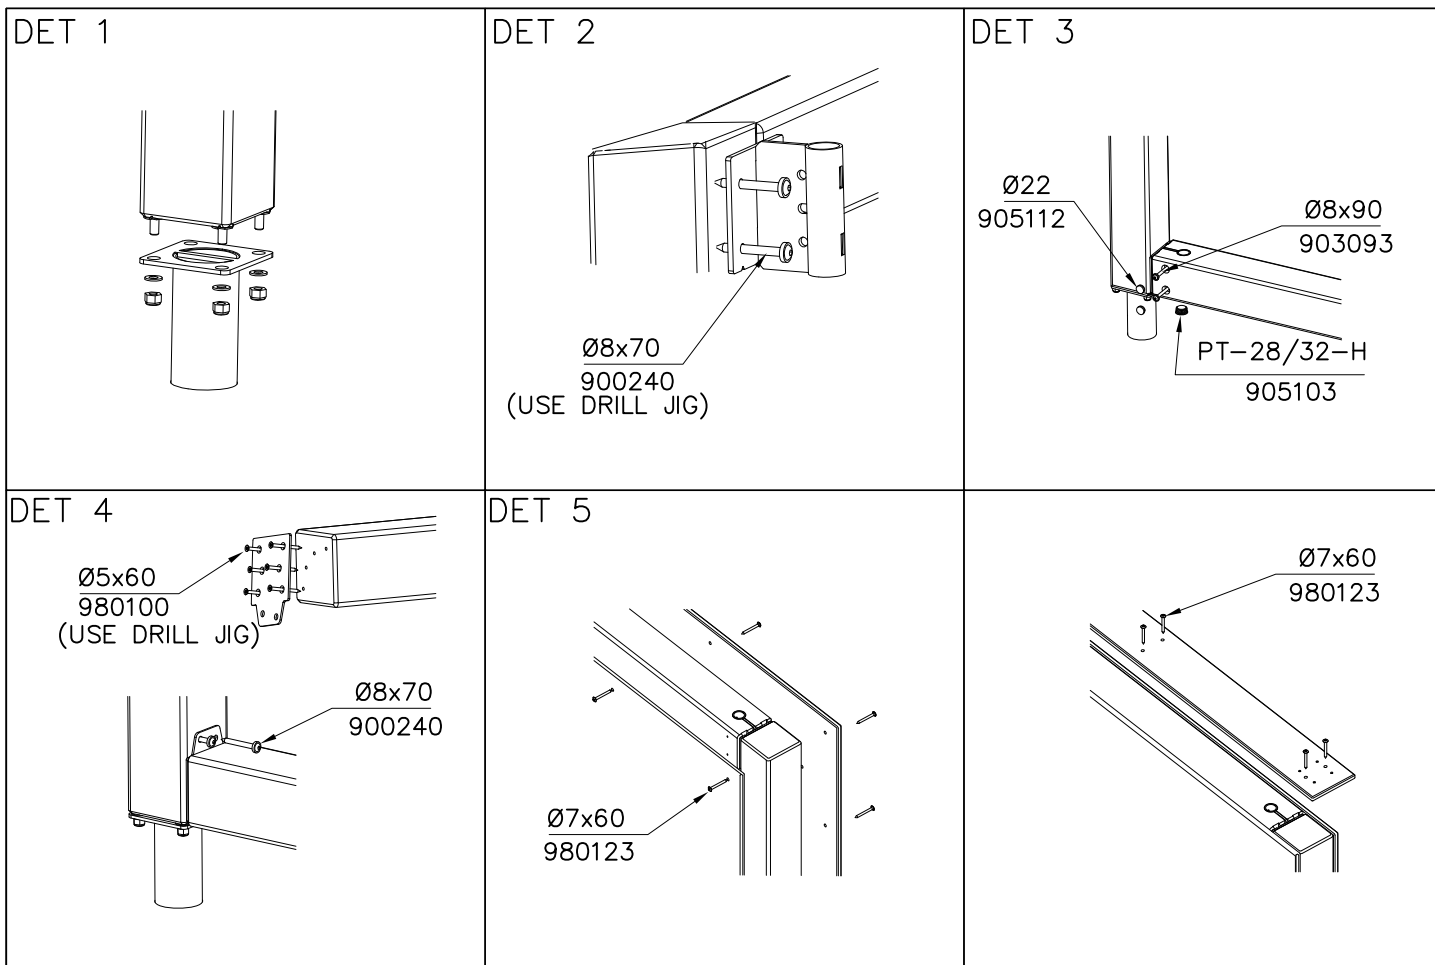

JIG DET A (USE DET 2-4)

NOTE:


Use drill jig 708857
to predrill Ø5 ∇ 50
holes for 910266
and 908698




708857







910266






908698

Ø5 ∇ 50

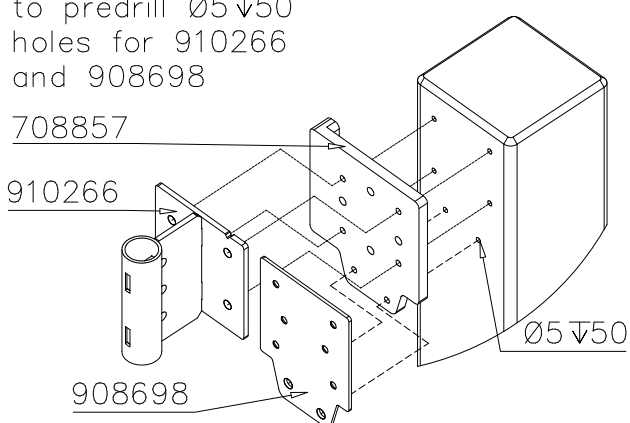

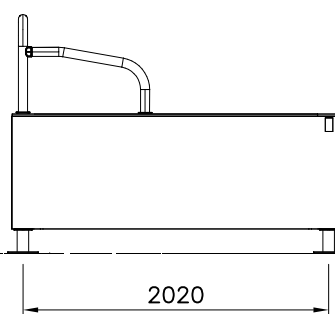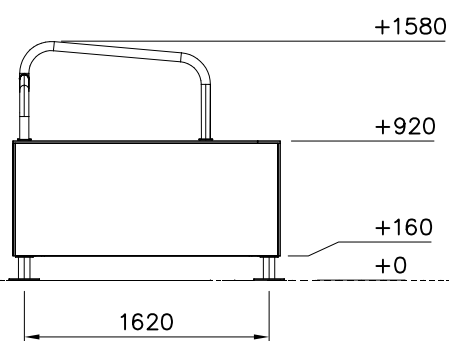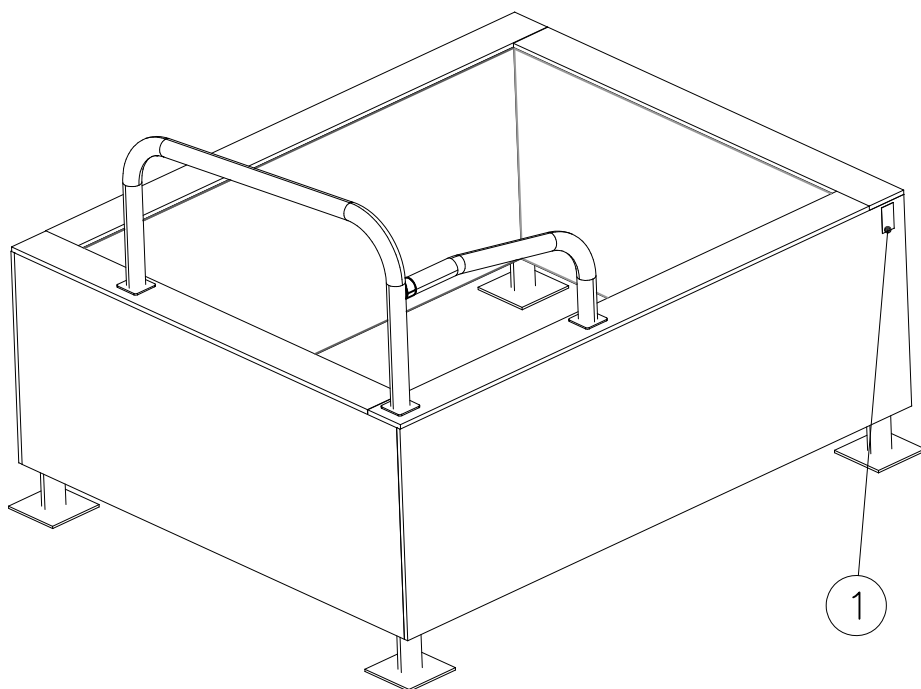

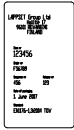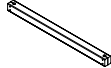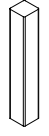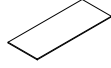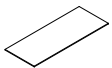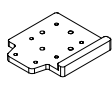
① 702341  90x50	PCS 1	② 707213  118x118x1490	PCS 4
③ 707517  118x118x1892	PCS 4	④ 708137  118x118x745	PCS 4
⑤ 708836  15x745x1736	PCS 2	⑥ 708837  15x745x2168	PCS 2
⑦ 708839  15x745x1897	PCS 1	⑧ 708840  15x148x2018	PCS 2
⑨ 708841  15x148x1616	PCS 2	⑩ 708857 JIG  20x133x149	PCS 1
⑪ 980154  Ø24/13	PCS 1	⑫ 900240  Ø8x70	PCS 64
⑬ 900965  M10	PCS 1	⑭ 903093  Ø8x90	PCS 44
⑮ 903533  SRL12	PCS 4	⑯ 904133  M10x80	PCS 1

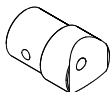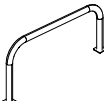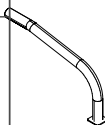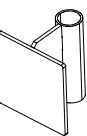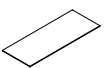17	905103	PCS	16	18	905112	PCS	32	19	908069	PCS	1	20	909111	PCS	1	21	909248	PCS	1	22	909638	PCS	4
																							
	PT-28/32-H				Ø22				Ø60x87.6				M12x100				M12				Ø20/10.5		
23	910254	PCS	1	24	910262	PCS	1	25	910266	PCS	16	26	980123	PCS	108	27	911288 COLOR	PCS	2	28	911289 COLOR	PCS	1
																							
	Ø60x650x1290				Ø60x435x795				90x108x118				Ø7x60		26		15x745x1465				15x745x1897		
		PCS				PCS				PCS				PCS									


FOOT OPTIONS

709261+


709262+

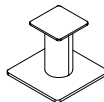910330 SURFACE	PCS	4	910567 CONCRETE	PCS	4
					
152x200x200			117x117x715		


----- Falling Space 22.7 m²
Max Falling Height 1580 mm

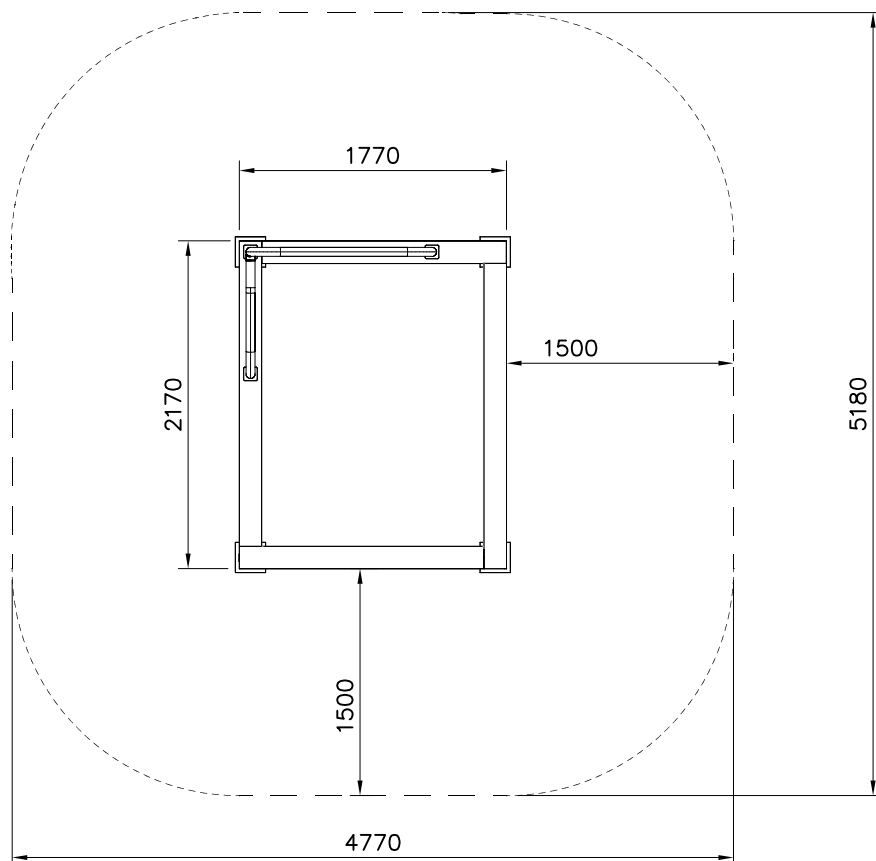


DET 1

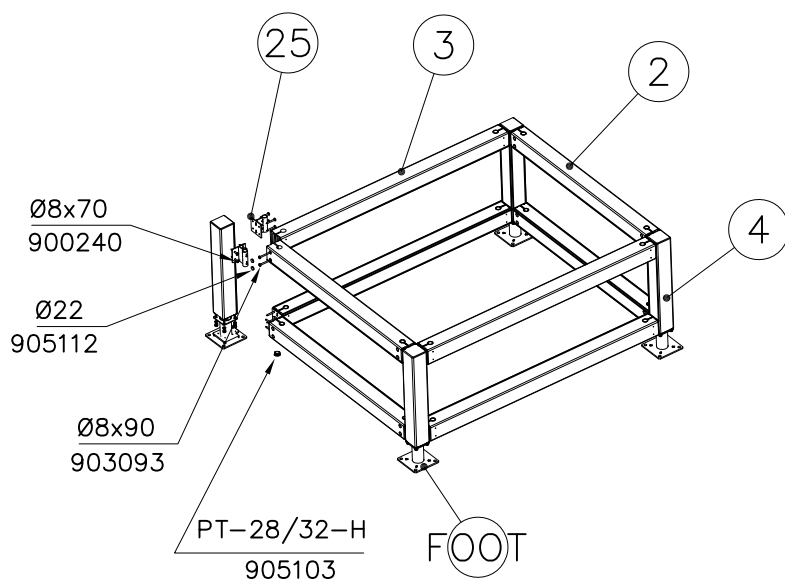


DET 2

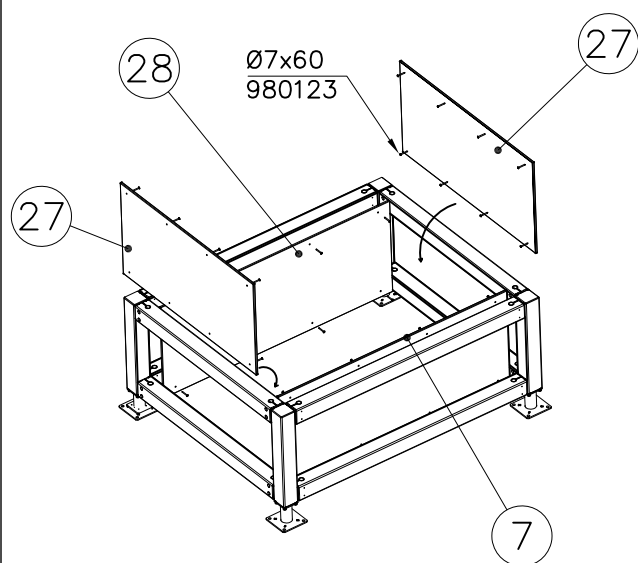


DET 3

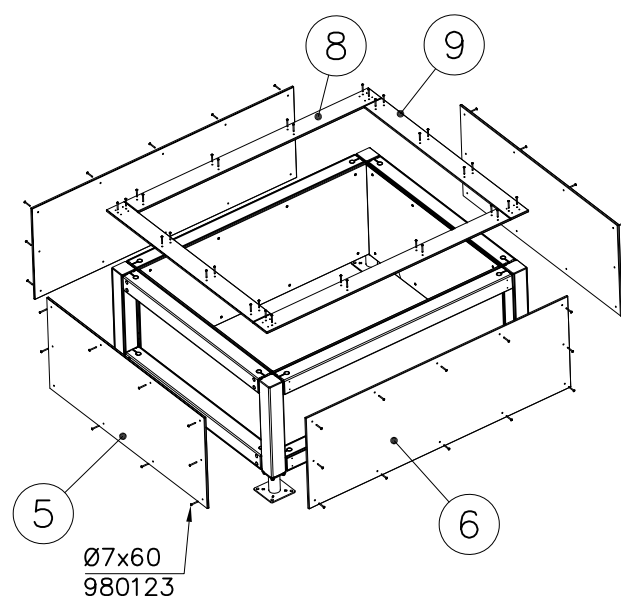







DET 4



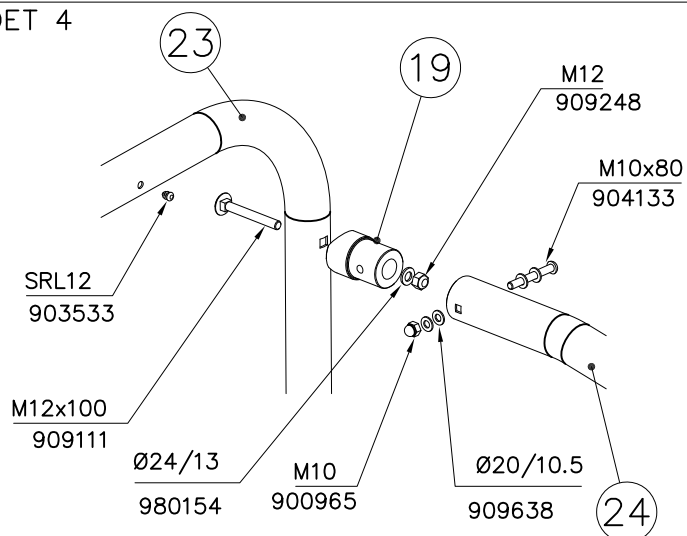






DET 5

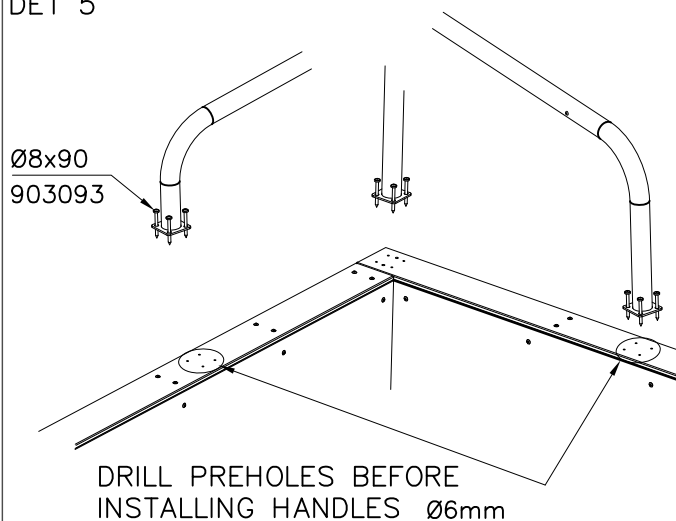

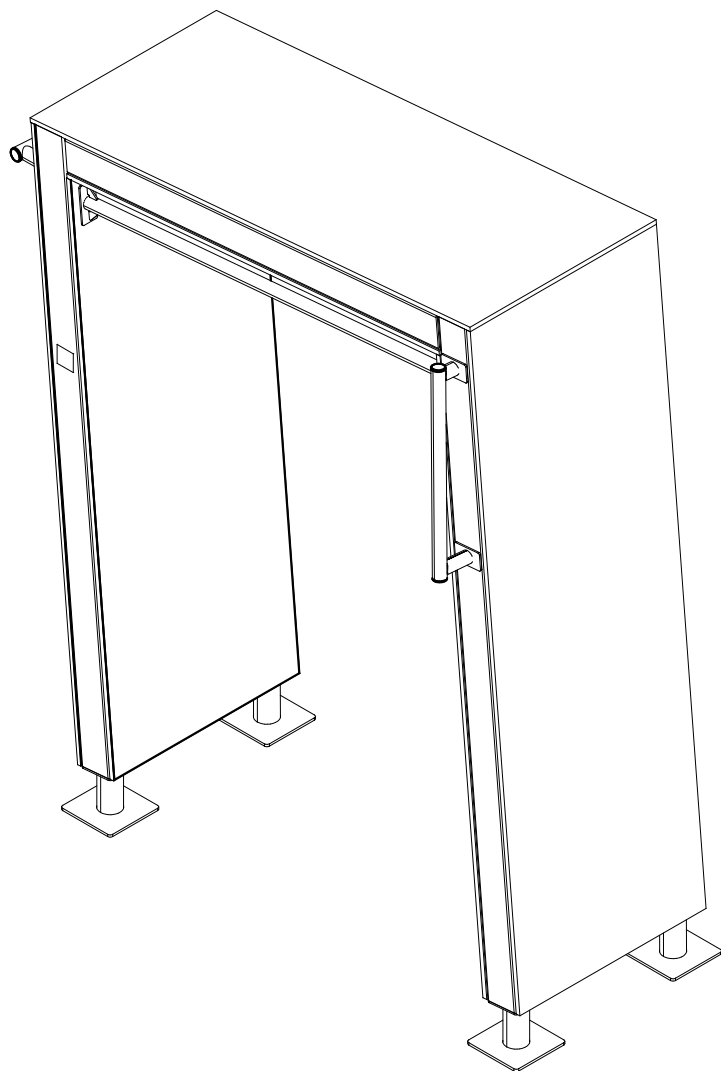


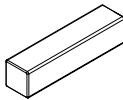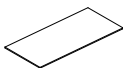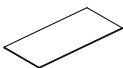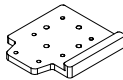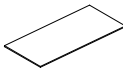
① 707210	PCS	② 707213	PCS
	4		2
118x118x503		118x118x1490	
③ 708522	PCS	④ 708688	PCS
	2		2
118x118x2139		118x118x2279	
⑤ 708721	PCS	⑥ 708722	PCS
	1		1
15x745x1766		15x745x2280	
⑦ 708857 JIG	PCS	⑧ 911297 MURAL	PCS
	1		1
20x133x149		12x745x2140	
⑨ 911293 COLOR	PCS	⑩ 911295 COLOR	PCS
	1		1
15x745x2145		15x745x2004	
⑪ 911301 COLOR	PCS	⑫ 900240	PCS
	1		56
15x745x1495		Ø8x70	
⑬ 903093	PCS	⑭ 905103	PCS
	8		8
Ø8x90		PT-28/32-H	
⑮ 905112	PCS	⑯ 908371	PCS
	8		4
Ø22		42-38/40	

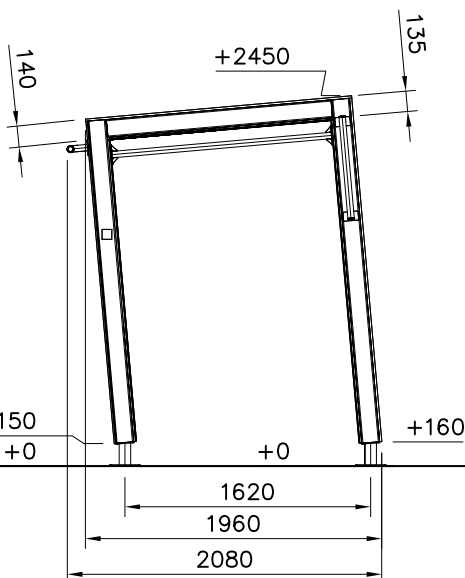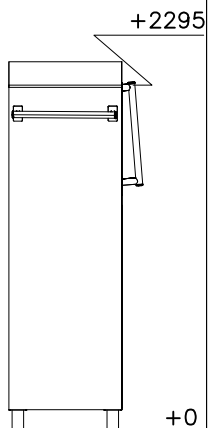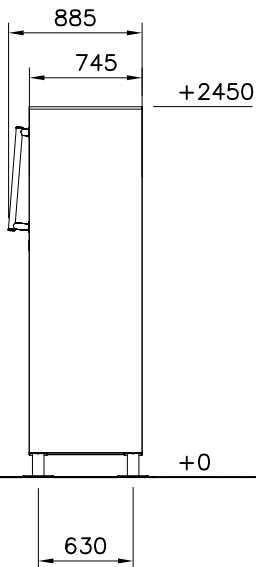

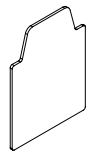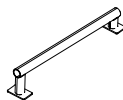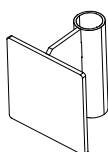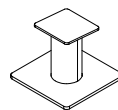
17 908698  3x114x108	PCS 8	18 910056  140x690	PCS 2	19 910266  90x108x118	PCS 4	20 910328  L 1466	PCS 2	21 980100  Ø5x60	PCS 48	22 980123  Ø7x60	PCS 56								
23 702286  65x65	PCS 1	24 980114  Ø4x20	PCS 4	FOOT OPTIONS 709261+ 910267 SURFACE  152x200x200 709262+ 910567 CONCRETE  117x117x715															

 EN Impact Attenuating Surface (IAS) 26.3 m2
 Falling Space 26.3 m2
Max Falling Height 2450 mm

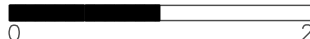
1:50

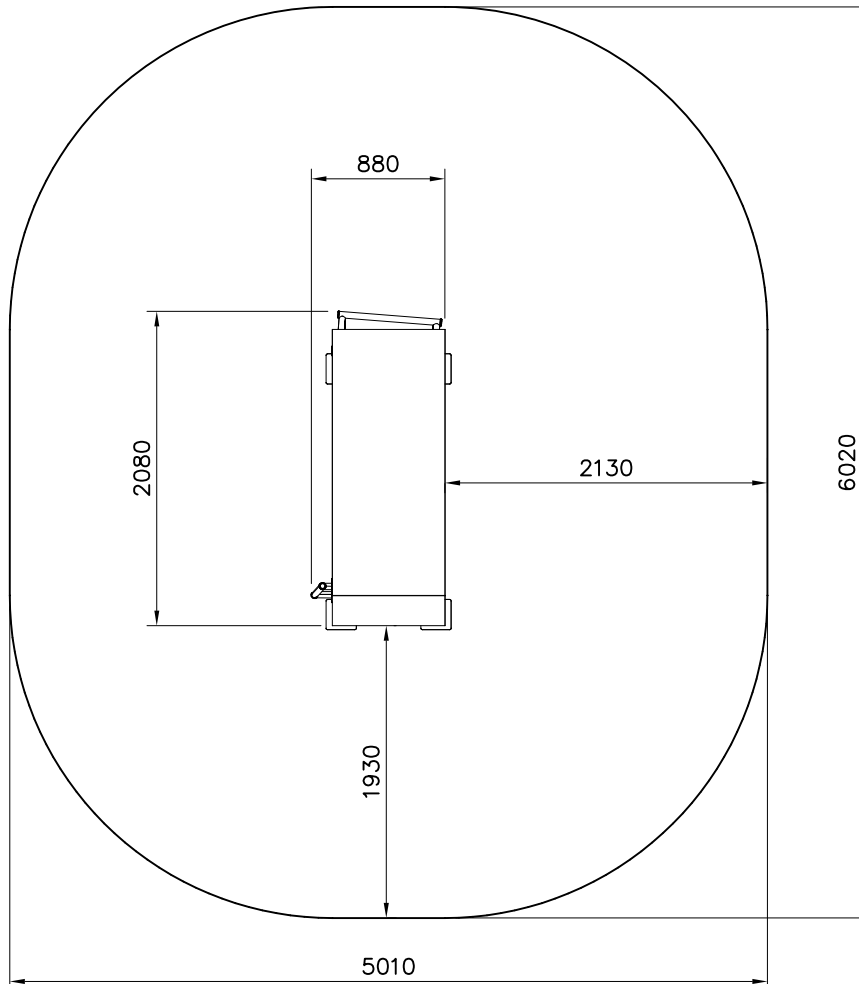


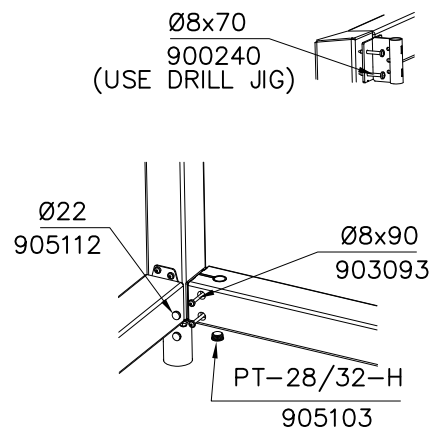
DET 1

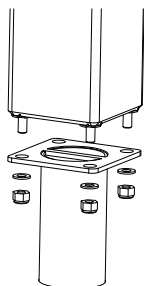


DET 2

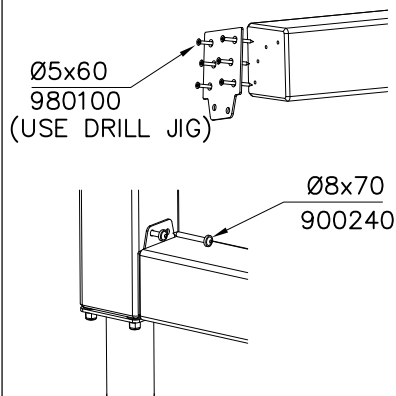


DET 3




DET 4

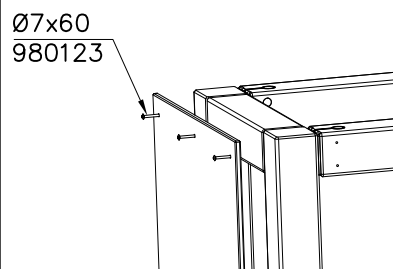


DET 5

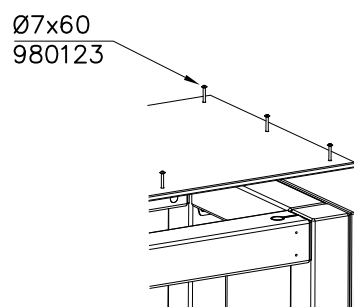


DET 6

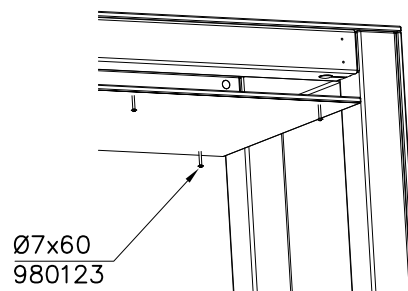


DET 7

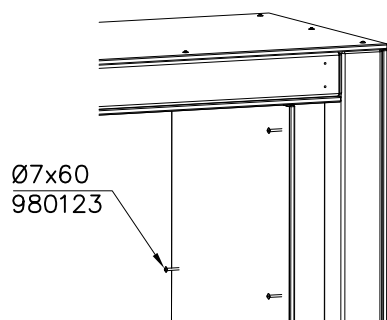


DET 8

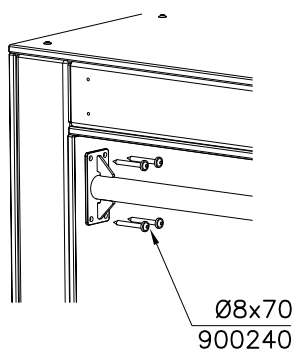


DET 9

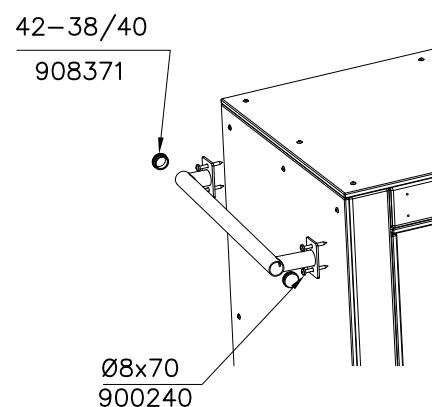

DET 10 DRILL PREHOLES BEFORE INSTALLING HANDLES

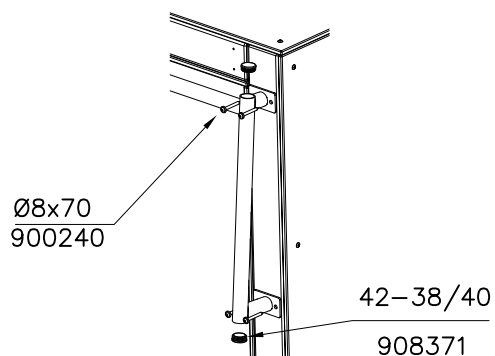


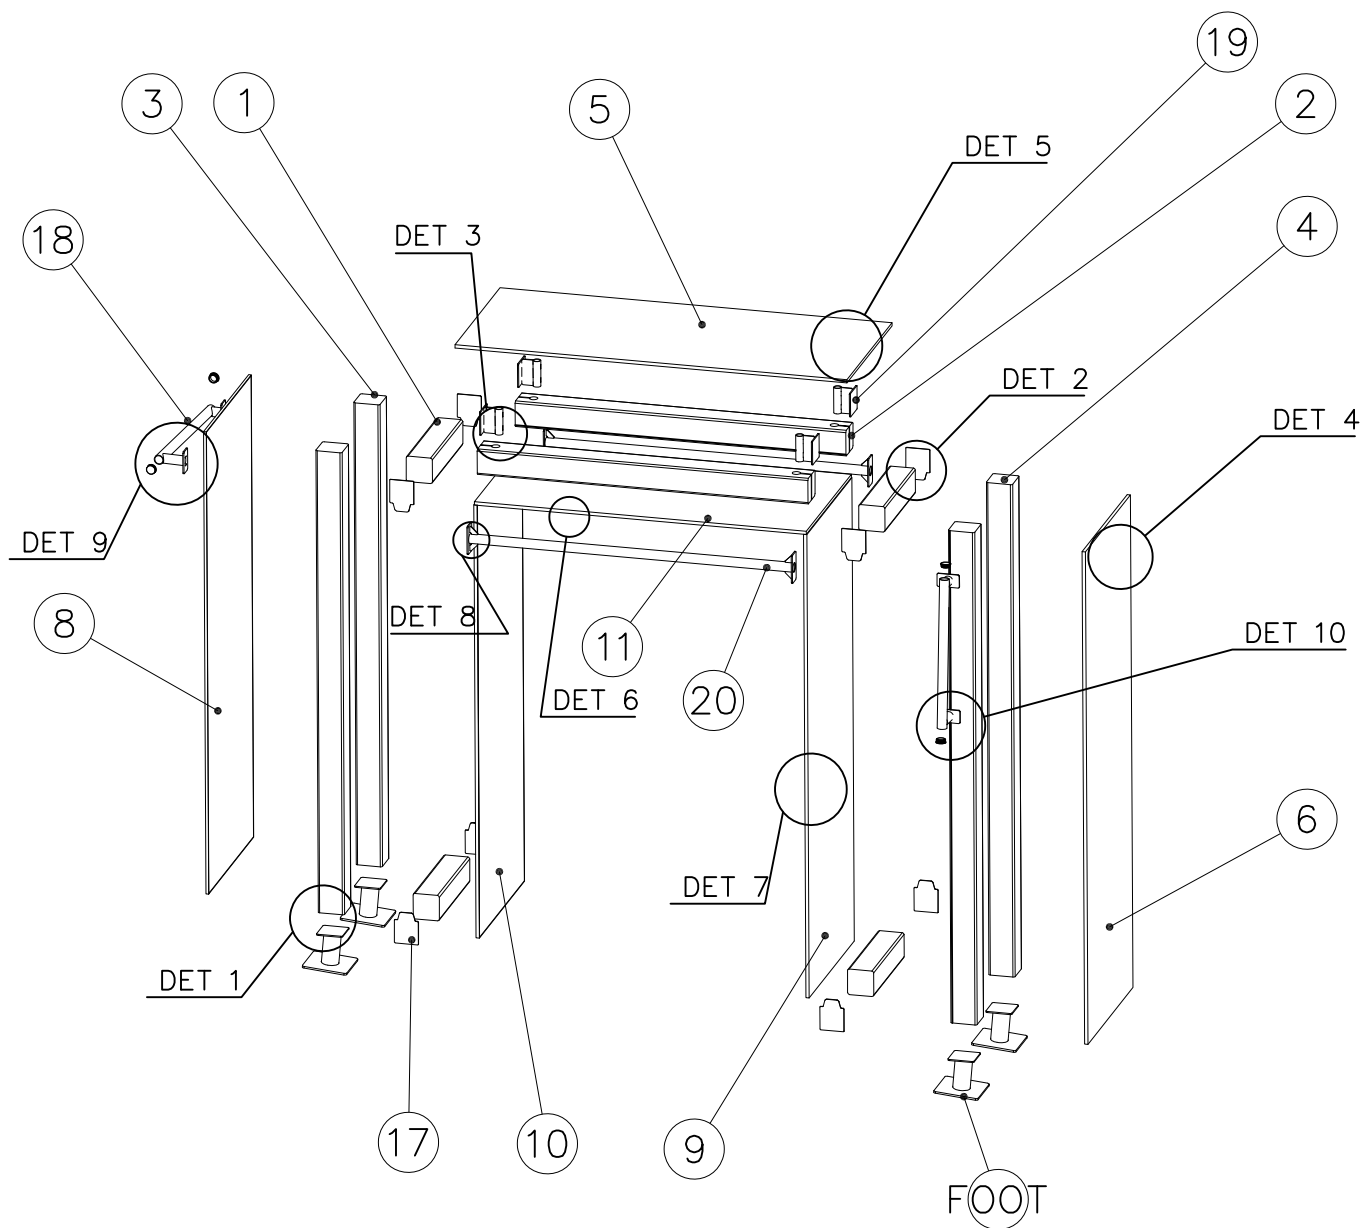


JIG DET A (USE DET 2–3)


NOTE:






Use drill jig 708857 to predrill $\varnothing 5 \nabla 50$ holes for 910266 and 908698


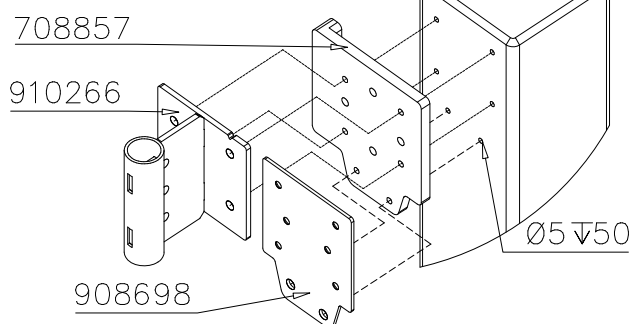











JIG DET B (USE DET 9, 10)

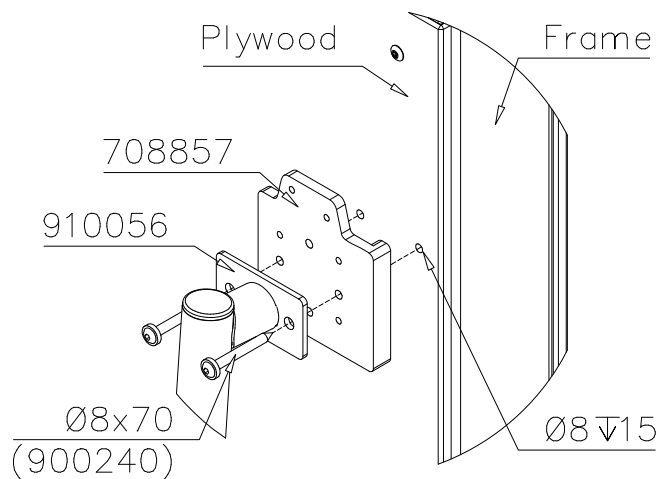

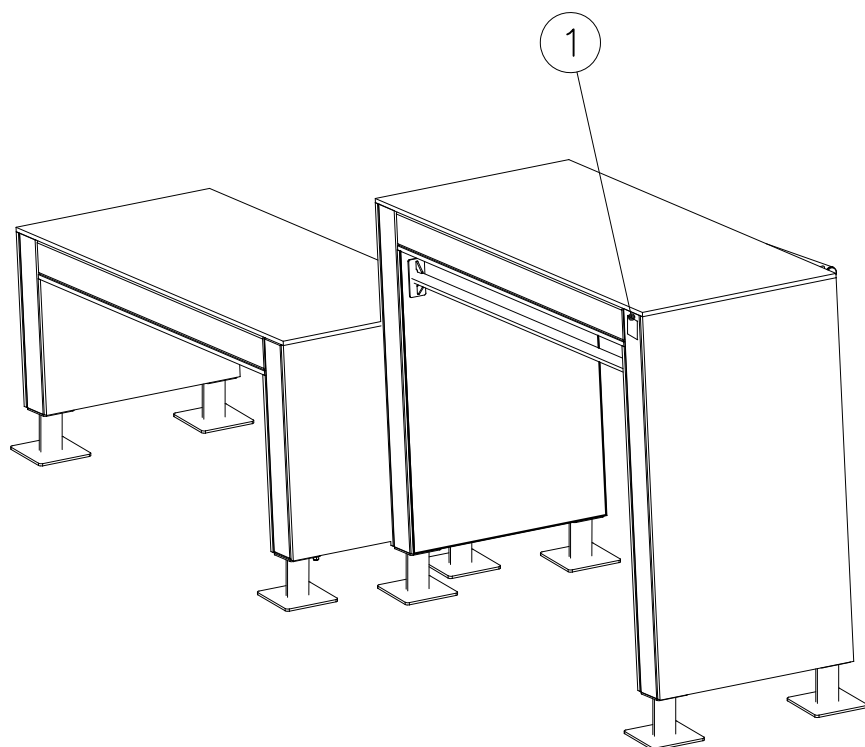

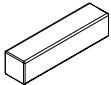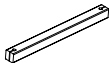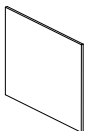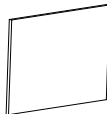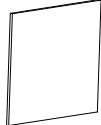
① 702286	PCS	② 707210	PCS
	1		8
65x65		118x118x503	
③ 707213	PCS	④ 708042	PCS
	4		2
118x118x1490		118x118x1185	
⑤ 708125	PCS	⑥ 708127	PCS
	2		2
118x118x1326		118x118x603	
⑦ 708137	PCS	⑧ 708721	PCS
	2		2
118x118x745		15x745x1766	
⑨ 708723	PCS	⑩ 708724	PCS
	1		1
15x745x1185		15x745x1326	
⑪ 708725	PCS	⑫ 708726	PCS
	1		1
15x603x745		15x745x745	
⑬ 708834	PCS	⑭ 708835	PCS
	1		1
15x745x470		15x745x612	
⑮ 708857	PCS	⑯ 709204	PCS
JIG	1		1
20x133x149		15x745x1495	

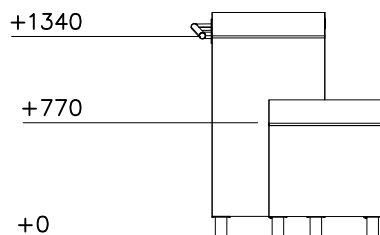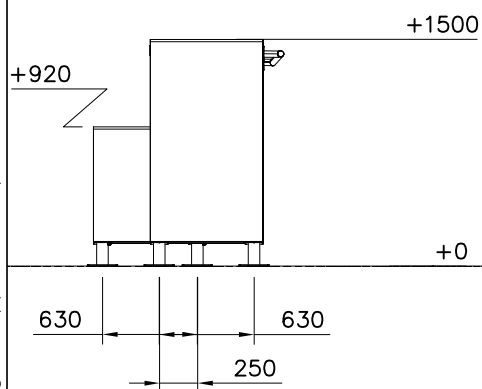

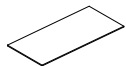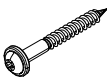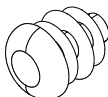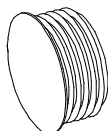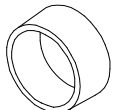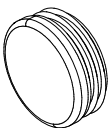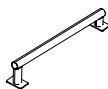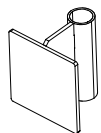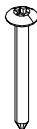17 911303 COLOR  15x745x1495	PCS 1	18 911305 COLOR  15x745x1192	PCS 1	19 911307 COLOR  15x745x1050	PCS 1	20 900240  Ø8x70	PCS 76	21 903093  Ø8x90	PCS 20	22 903533  SRL12	PCS 6
23 980114  Ø4x20	PCS 4	24 905103  PT-28/32-H	PCS 16	25 905112  Ø22	PCS 16	26 908371  42-38/40	PCS 2	27 908698  3x114x108	PCS 16	28 980100  Ø5x60	PCS 96
29 910328  L 1466	PCS 1	30 910056  140x690	PCS 1	31 910266  90x108x118	PCS 8	32 980123  Ø7x60	PCS 88	FOOT OPTIONS 709261+ ○ 910267 SURFACE PCS 8 709262- ○ 910567 CONCRETE PCS 8			


FOOT OPTIONS

709261+		709262+	
 910267 SURFACE	PCS 8	 910567 CONCRETE	PCS 8
 152x200x200		 117x117x715	

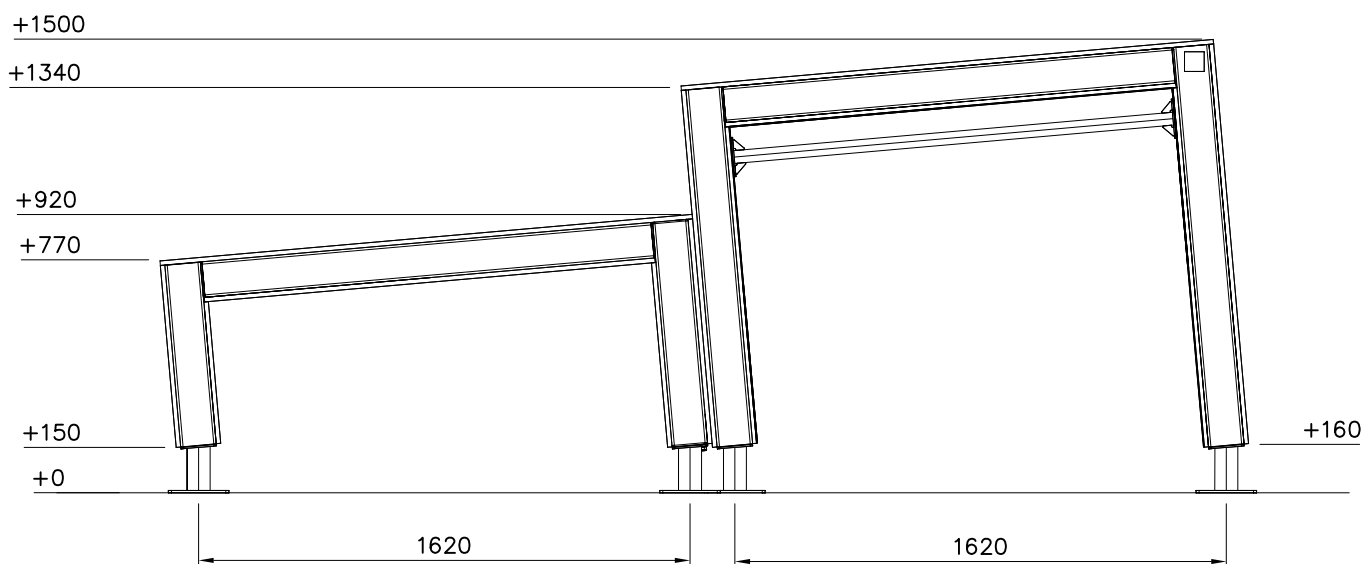


----- Falling Space 23.5 m²
Max Falling Height 1500 mm


1:50
0 2

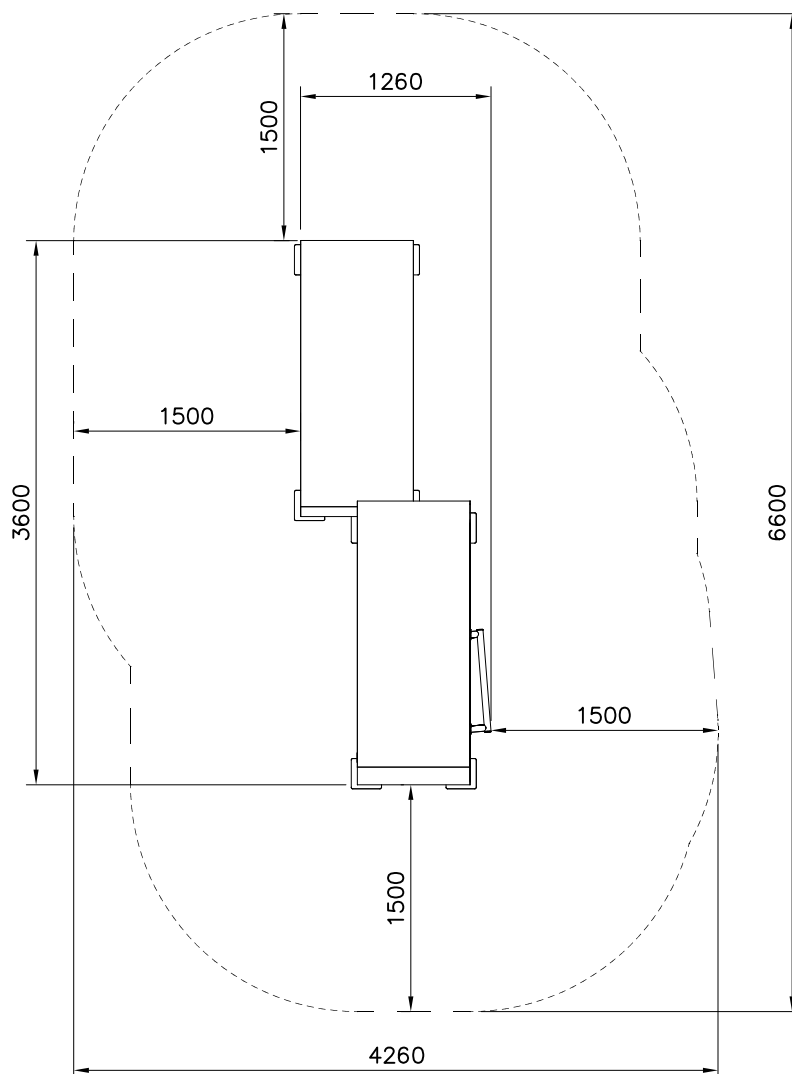


DET 1

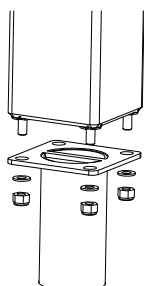


DET 2

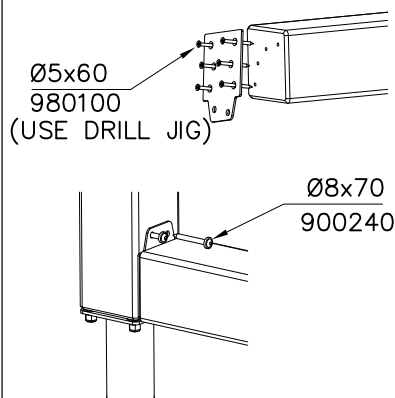


DET 3

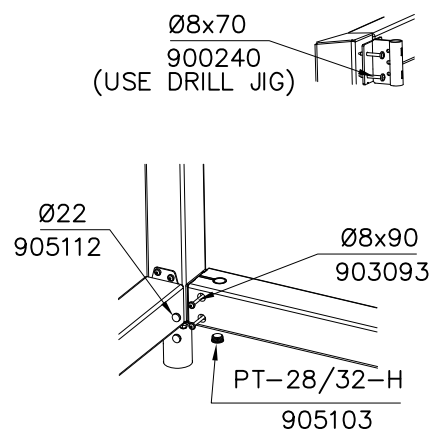


DET 4

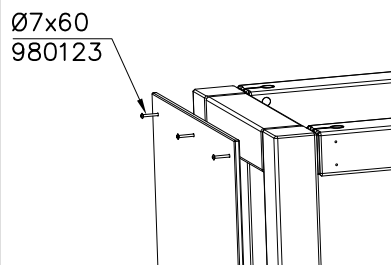


DET 5

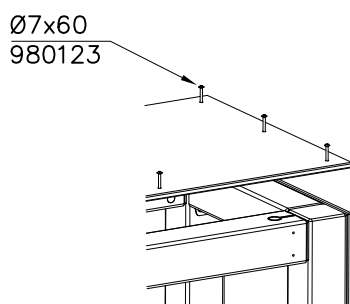


DET 6

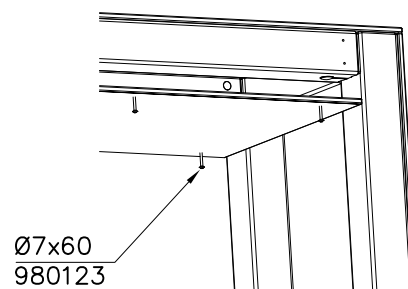


DET 7

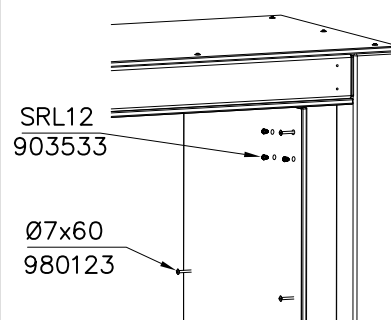


DET 8

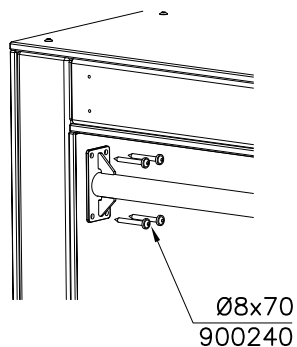


DET 9 DRILL PREHOLES
Ø6mm BEFORE
INSTALLING HANDLES

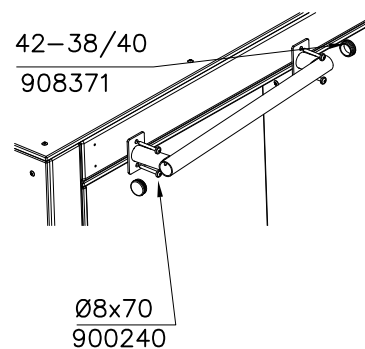

DET 10

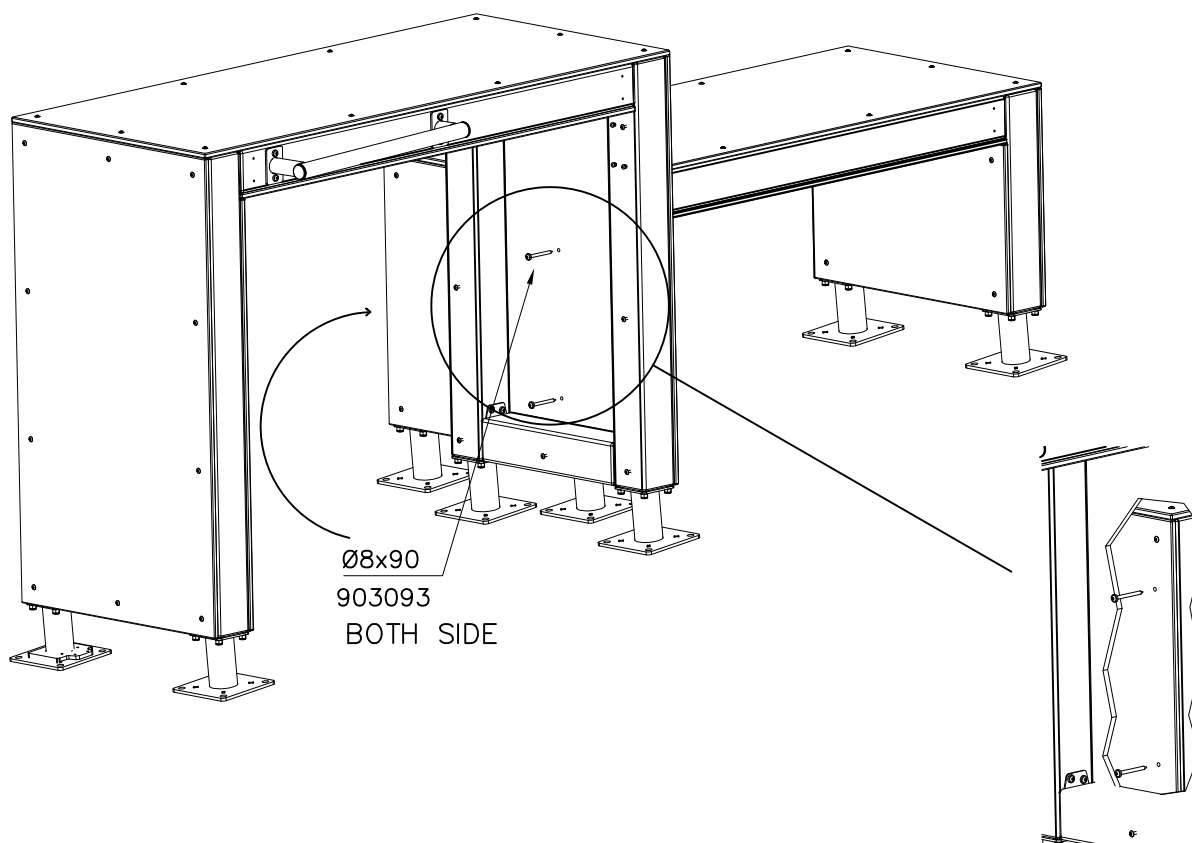


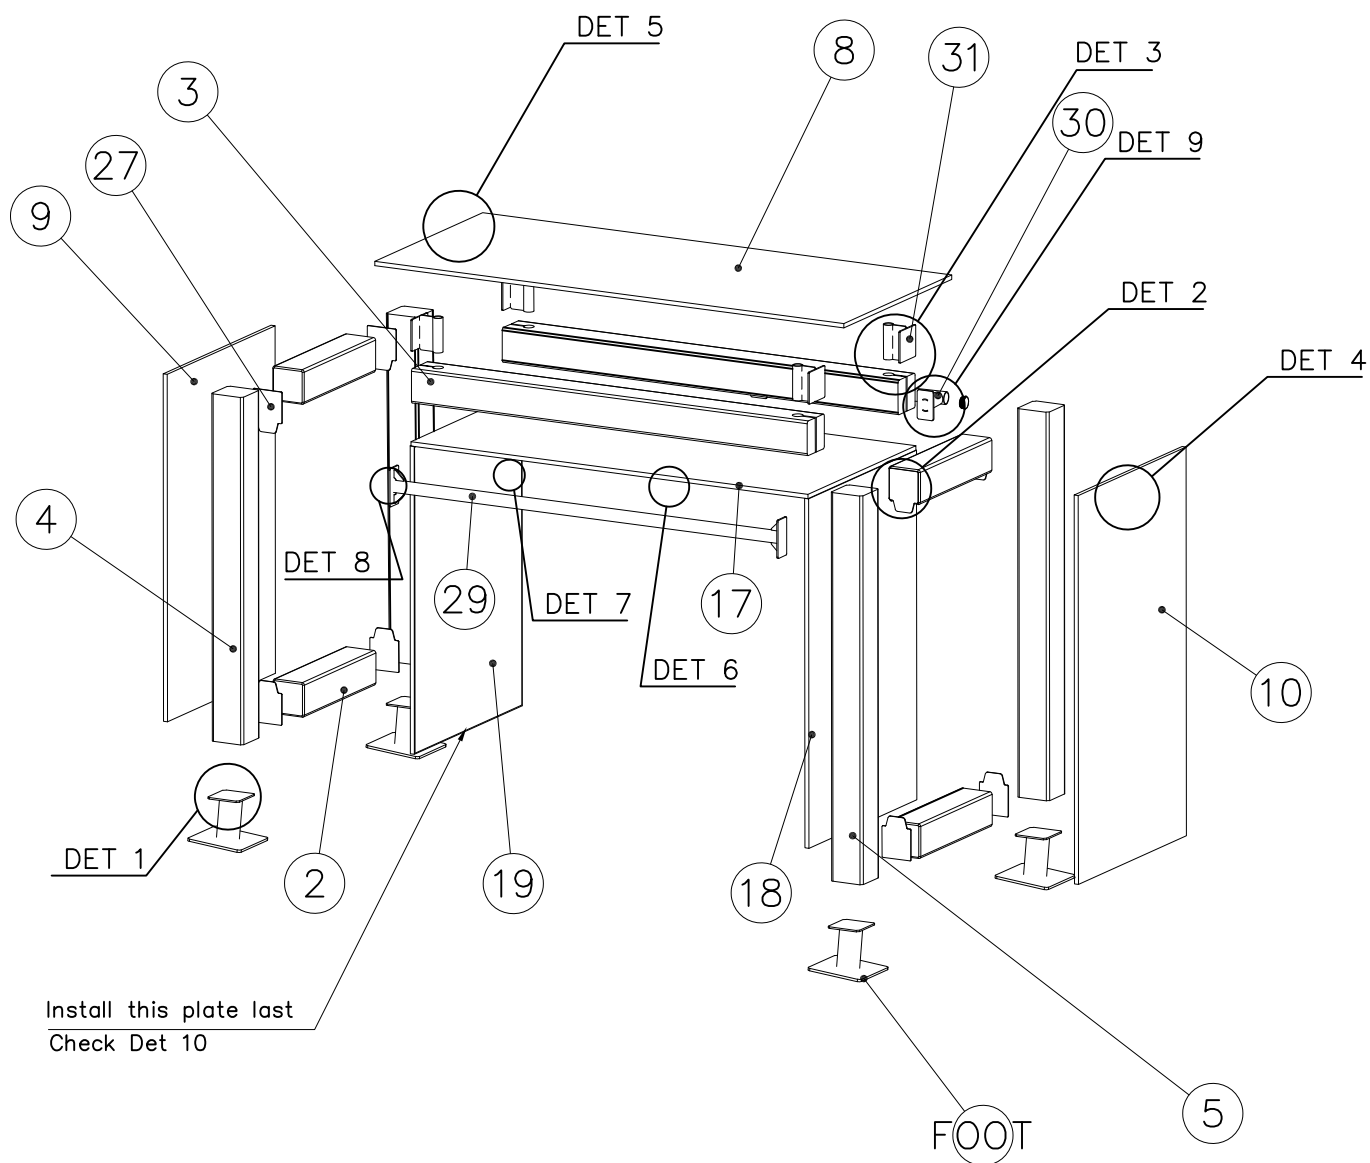


JIG DET A (USE DET 2-3)


NOTE:

Use drill jig 708857 to predrill $\varnothing 5 \nabla 50$ holes for 910266 and 908698

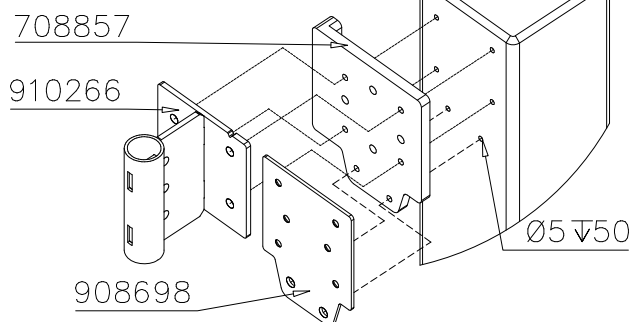

JIG DET B (USE DET 9)

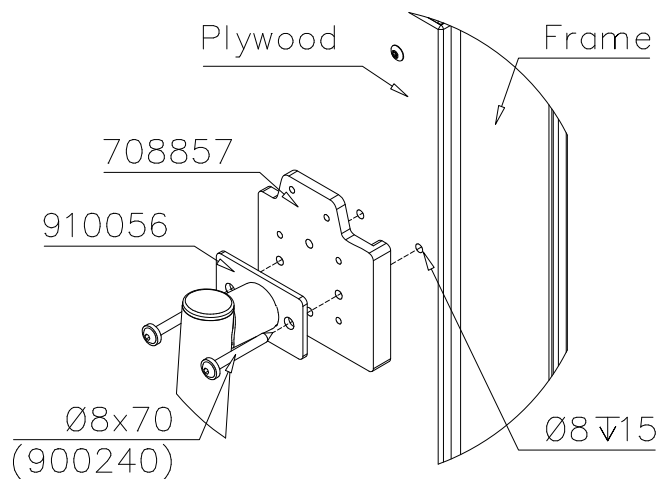

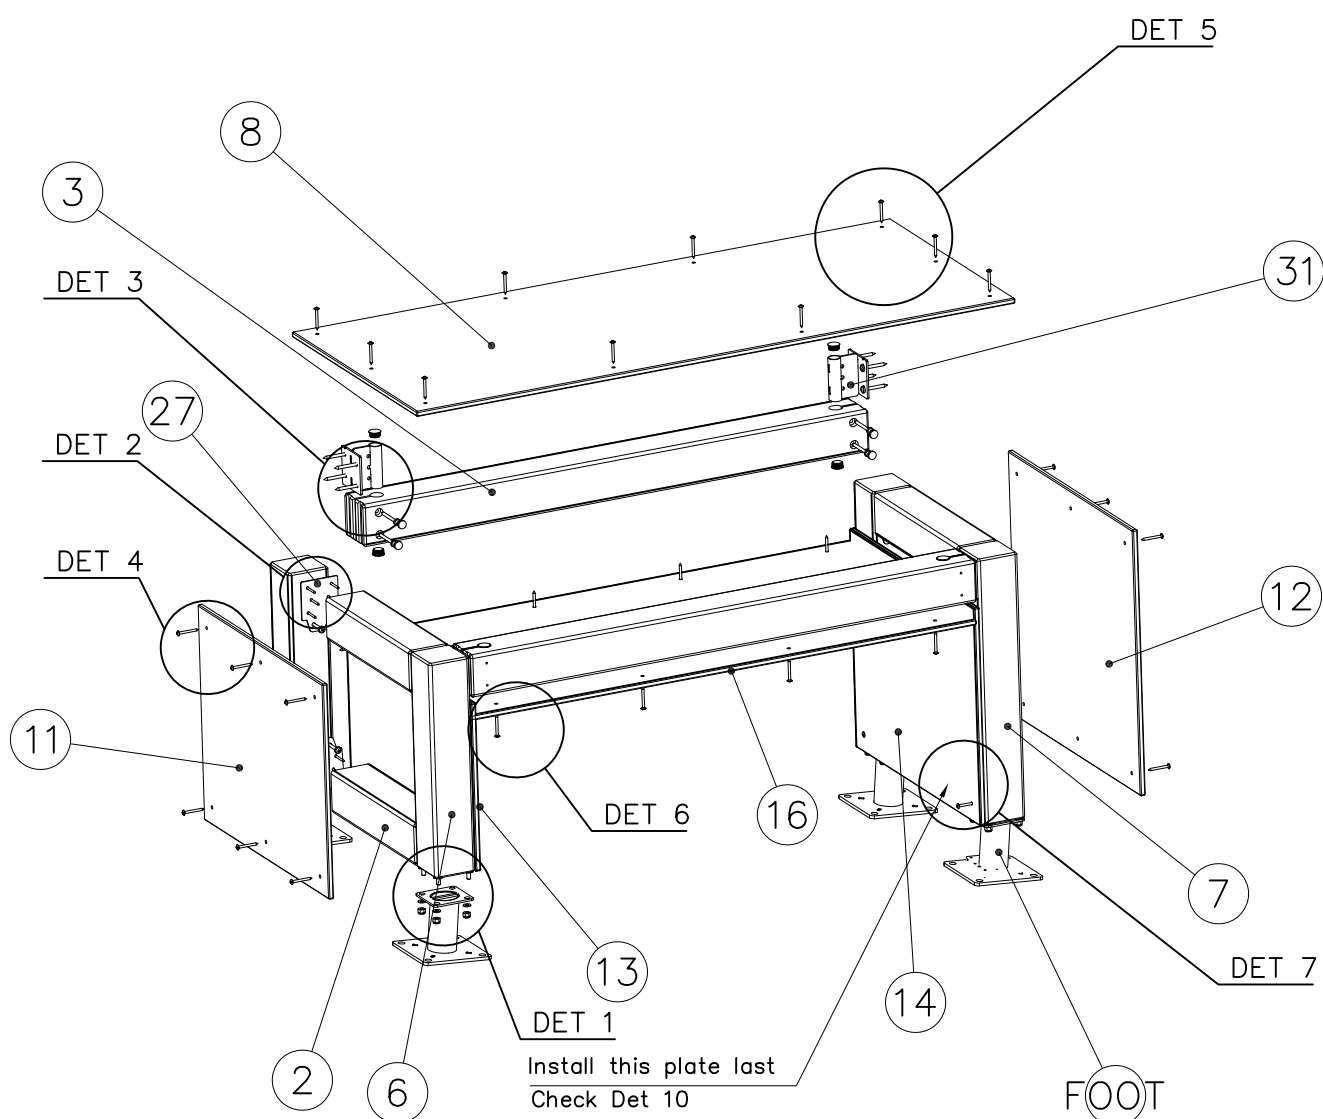

JIG DET A (USE DET 2-3)

NOTE:


Use drill jig 708857
to predrill Ø5▽50
holes for 910266
and 908698





708857





910266


908698

Ø5▽50

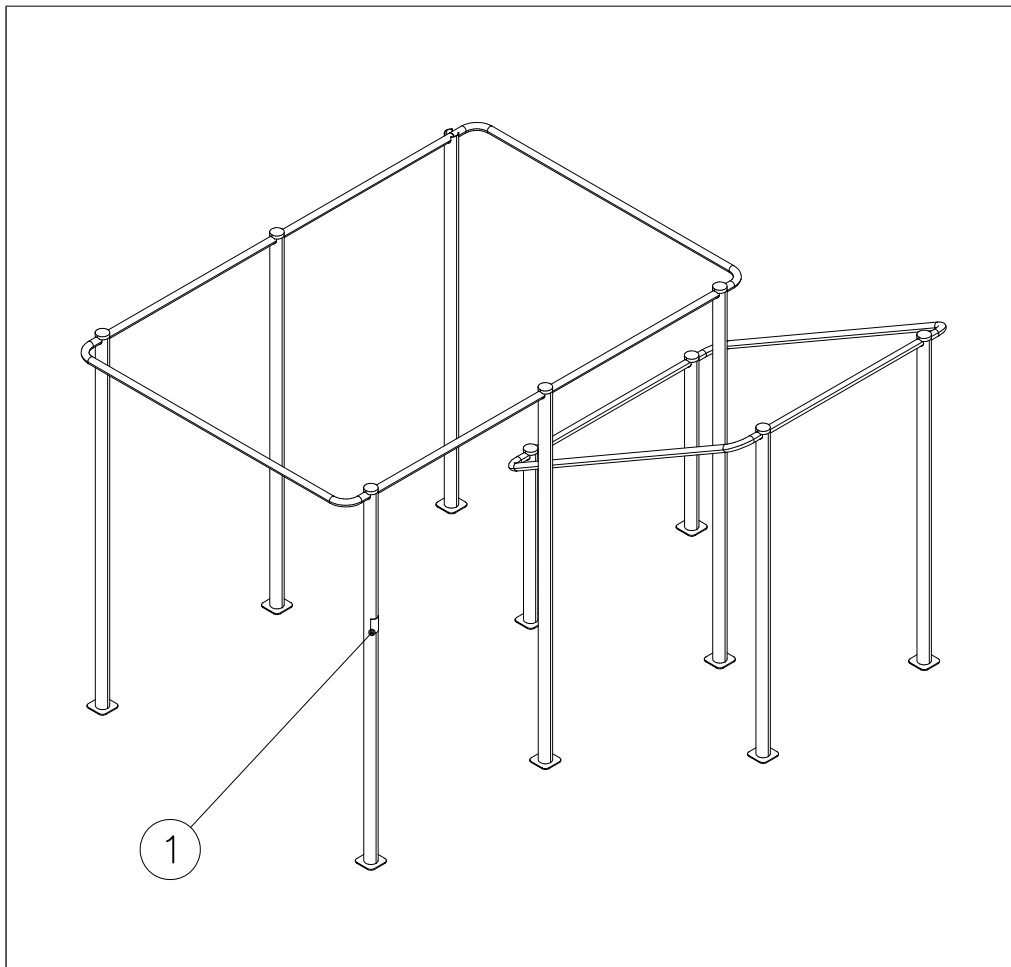


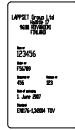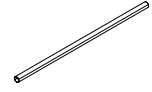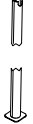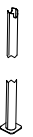① 702341	PCS	② 704879	PCS
	1		10
90x50		3x30x120mm	
③ 708880	PCS	④ 980151	PCS
	10		8
Ø77x20		Ø16/8.4	
⑤ 904133	PCS	⑥ 909258	PCS
	20		8
M10x80		M8x55	
⑦ 909633	PCS	⑧ 910547	PCS
	8		2
M8		Ø42.4x1200	
⑨ 910549	PCS	⑩ 910556	PCS
	4		6
Ø42.4x286x2042		L 2400	
⑪ 910557	PCS	⑫ 910563	PCS
	10		2
10x45x87		L 2100	
⑬ 910564	PCS	⑭ 910704	PCS
	2		2
L 1100		Ø42.4x2600	

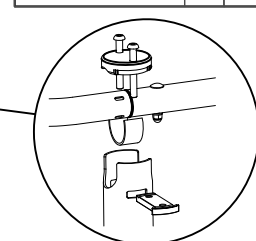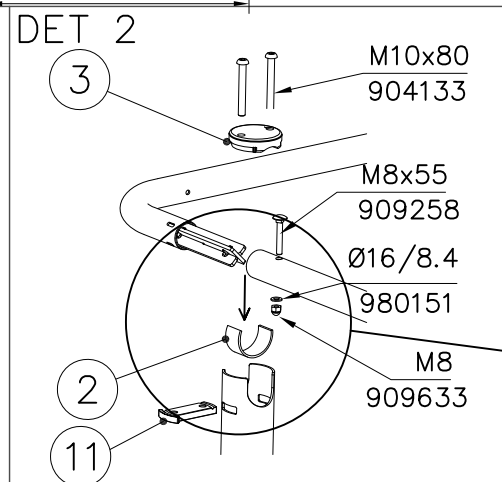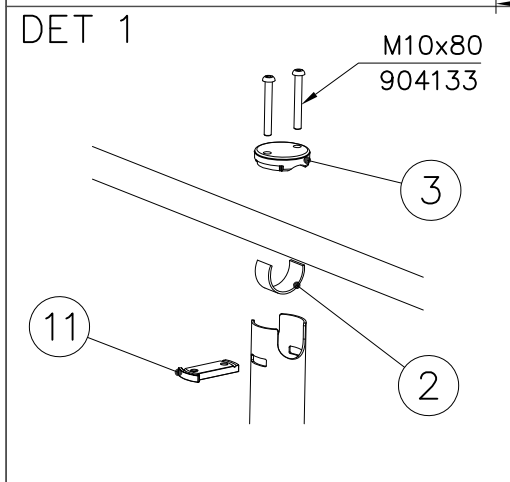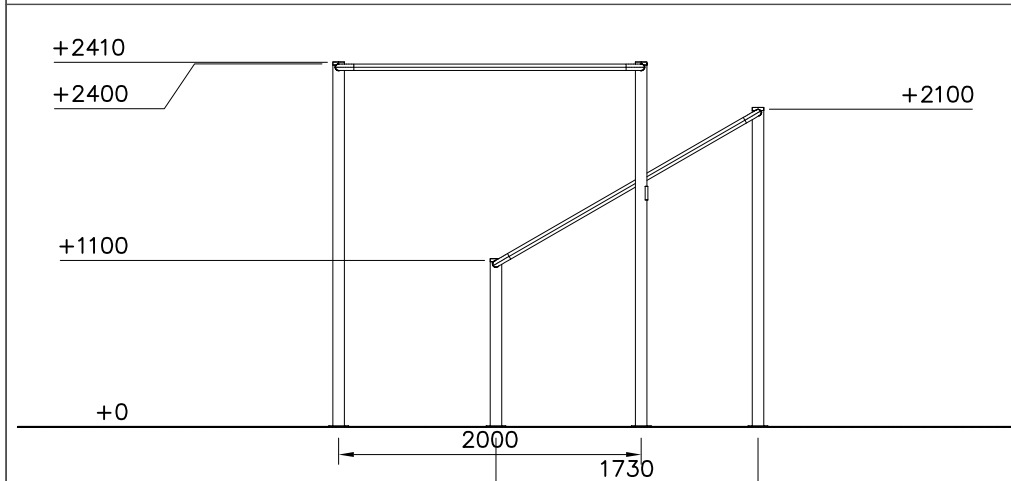

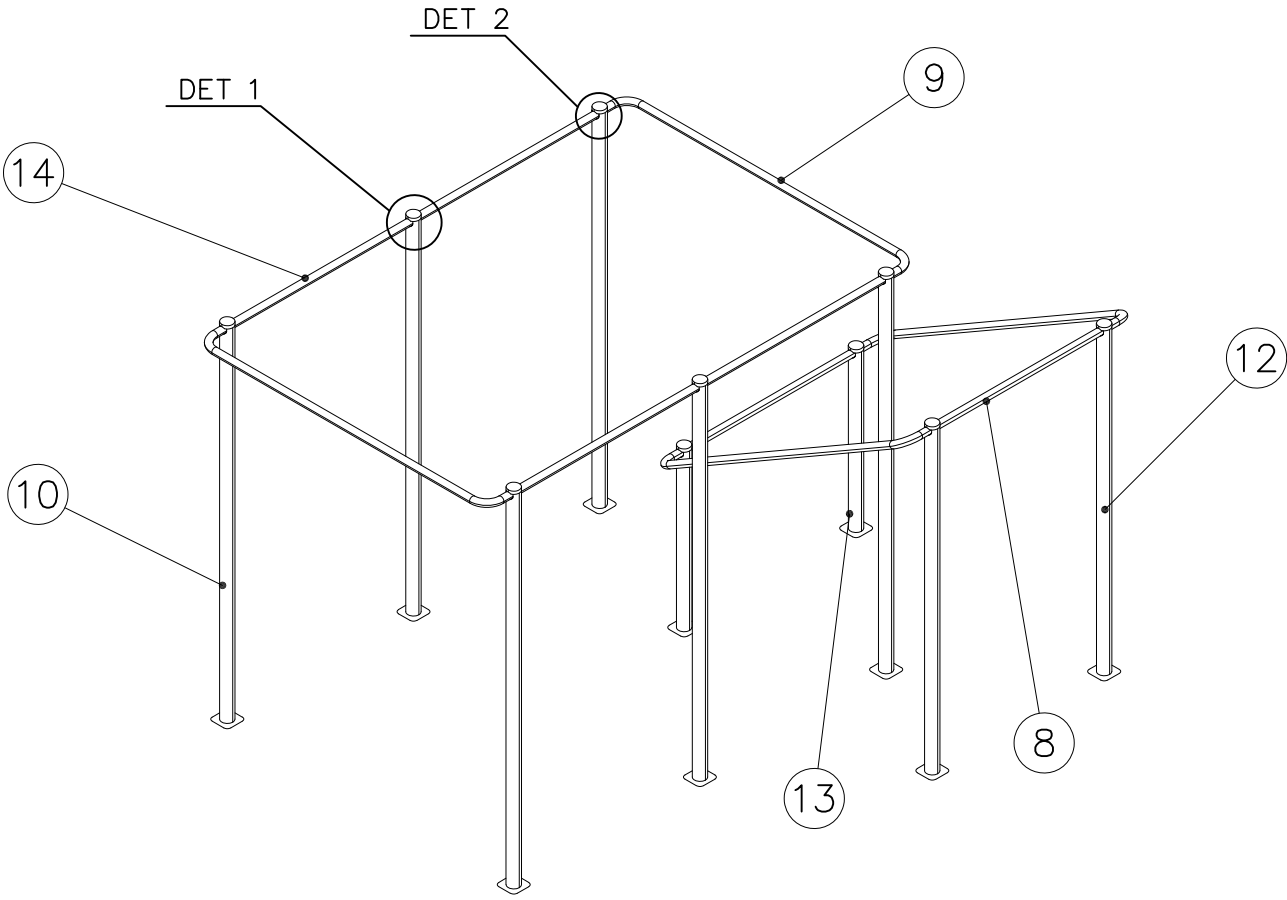

—— EN Impact Attenuating Surface (IAS) 45.7 m2
----- Falling Space 45.7 m2
Max Falling Height 2410 mm

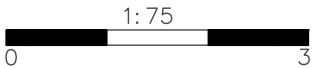

INSTALLING FOR
SURFACE MOUNTING

709396

PCS

10

FOOT OPTION FOR
DEEP MOUNTING


709397+







910562

PCS

10

L 600

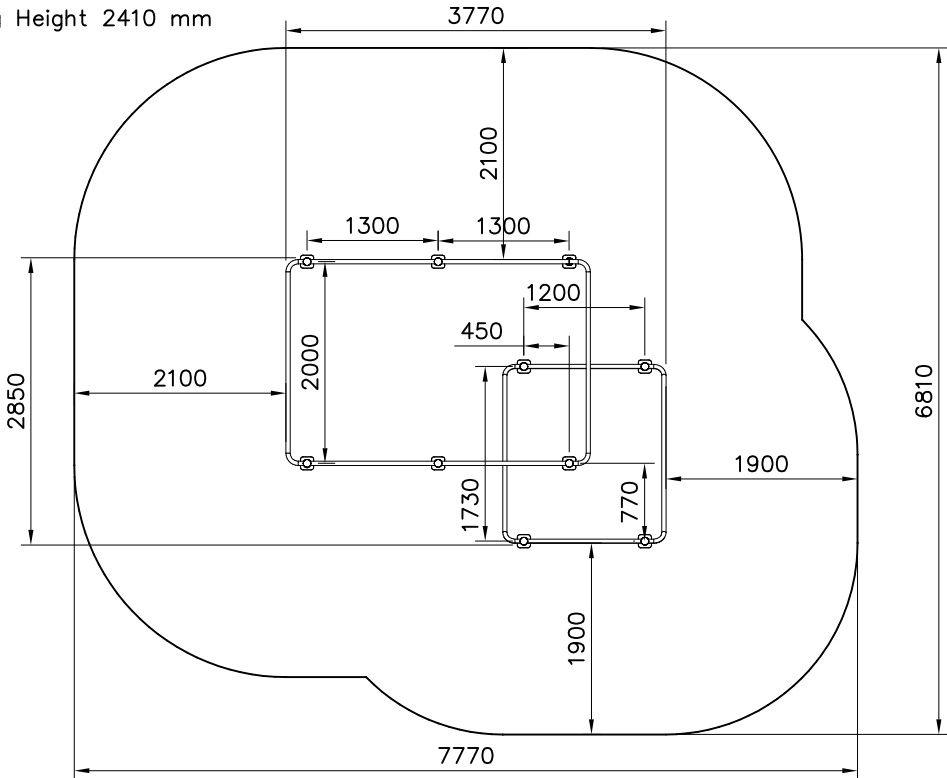

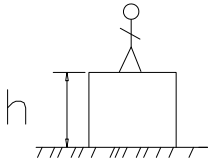 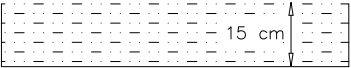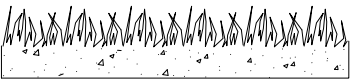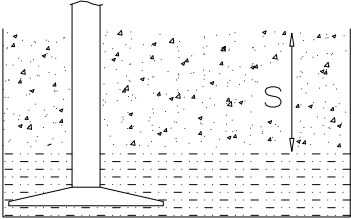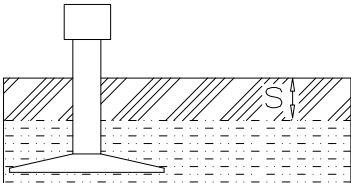													
$h < 1600$	Totally hard surfaces or materials with very limited impact attenuating properties. Case by case risk assessment is needed including e.g. evaluation whether there is forced movement, what is the intended exercise and where will the product be installed. Materials with significant impact attenuating properties. Totally hard surfaces. E.g. concrete or asphalt  Materials with very limited impact attenuating properties. E.g. wood  fine gravel 0–8 mm  Unsorted sand/ topsoil  Lawn 												
$h = 1600-$ $h < 3000$	Loose fill material E.g. sand/gravel 0,25...8 mm D60/D10<3,0 Woodchips 5...30 mm bark 20...80 mm  $\underline{S}$ 30 cm $\underline{h}$ < 3,0 m Syntethic granulates <table><tr><td>$\underline{S}$</td><td>$\underline{h}$</td></tr><tr><td>40 mm ~></td><td>1,6...~< 1,8 m</td></tr><tr><td>50 mm ~></td><td>1,8...~< 2,25 m</td></tr><tr><td>55 mm ~></td><td>2,25...~< 2,4 m</td></tr><tr><td>60 mm ~></td><td>2,4...~< 2,55 m</td></tr><tr><td>70 mm ~></td><td>2,55...~< 3,0 m</td></tr></table> Note. For accurate values, see manufacturer's instructions. 	$\underline{S}$	$\underline{h}$	40 mm ~>	1,6...~< 1,8 m	50 mm ~>	1,8...~< 2,25 m	55 mm ~>	2,25...~< 2,4 m	60 mm ~>	2,4...~< 2,55 m	70 mm ~>	2,55...~< 3,0 m
$\underline{S}$	$\underline{h}$												
40 mm ~>	1,6...~< 1,8 m												
50 mm ~>	1,8...~< 2,25 m												
55 mm ~>	2,25...~< 2,4 m												
60 mm ~>	2,4...~< 2,55 m												
70 mm ~>	2,55...~< 3,0 m												