


LAPPSET®

DASH PARKOUR



ASENNUSOHJE
MONTERINGSANSVISNING
INSTALLATION INSTRUCTION
AUFBAUANLEITUNG
NOTICE D'INSTALLATION




DATE: 30.10.2019

081762M

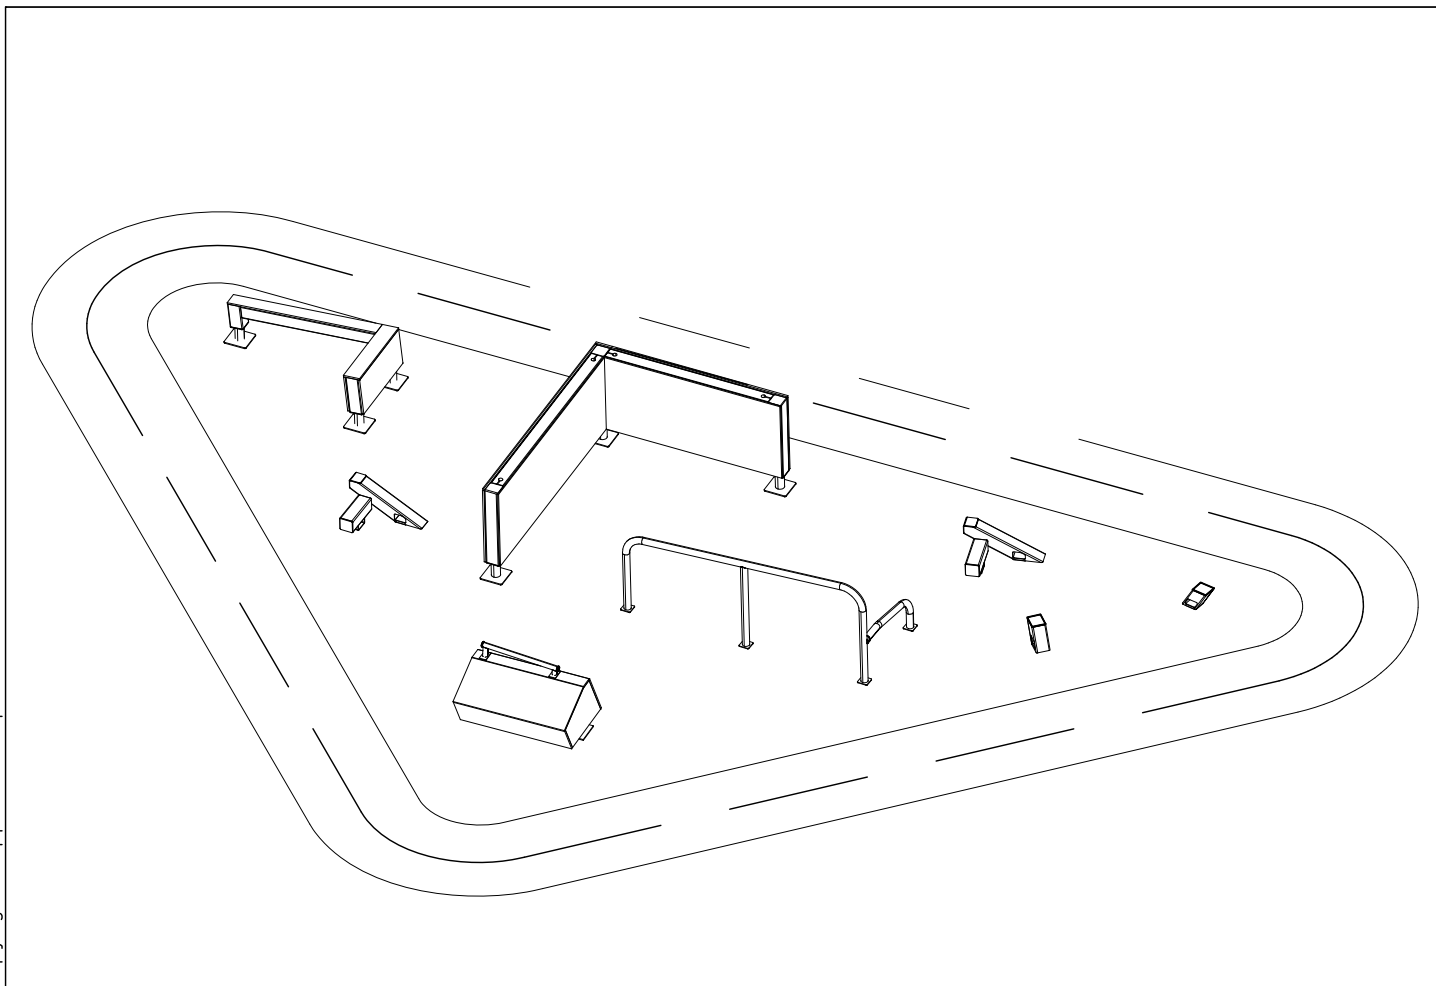

[illegible]

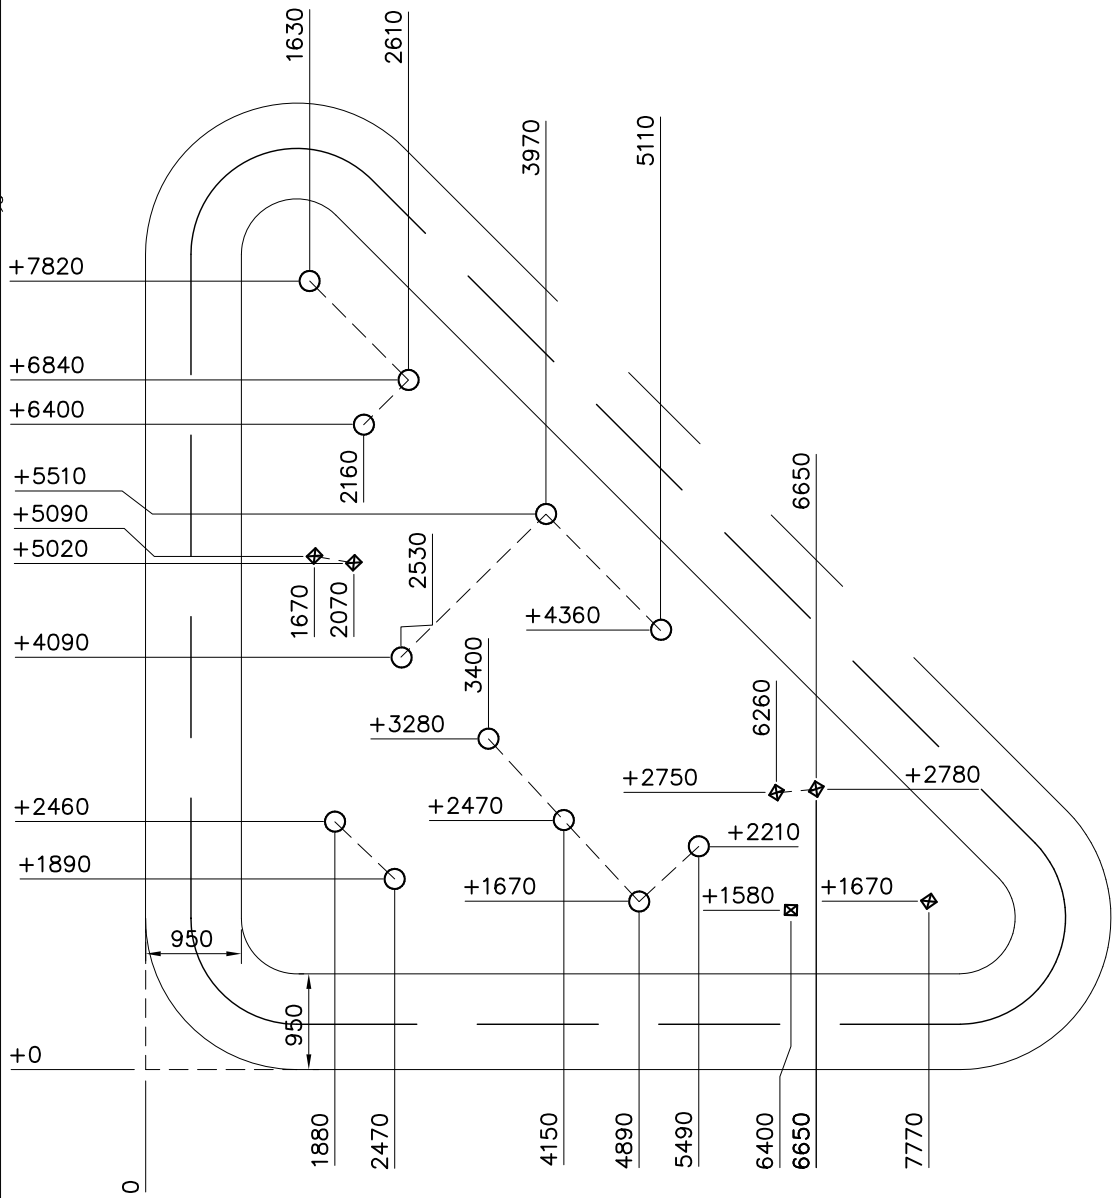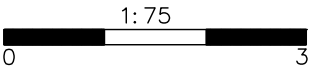

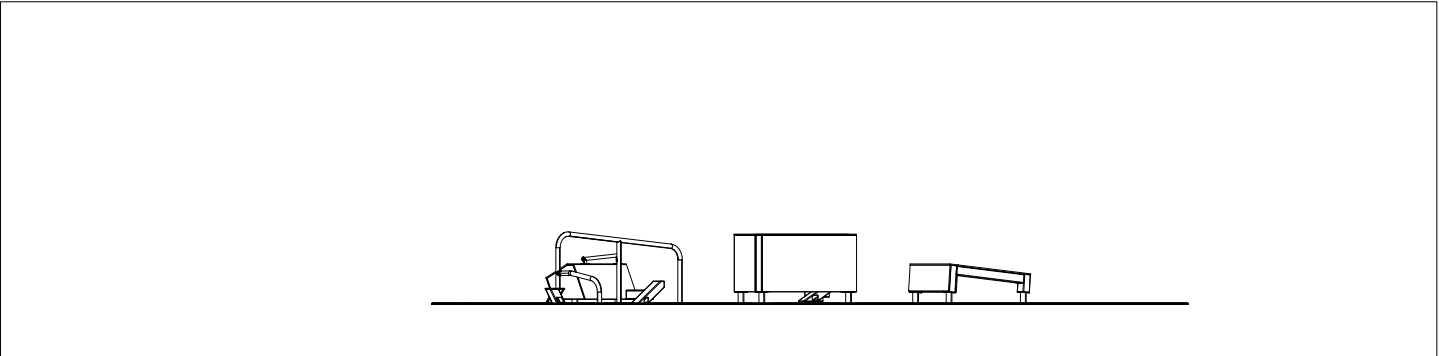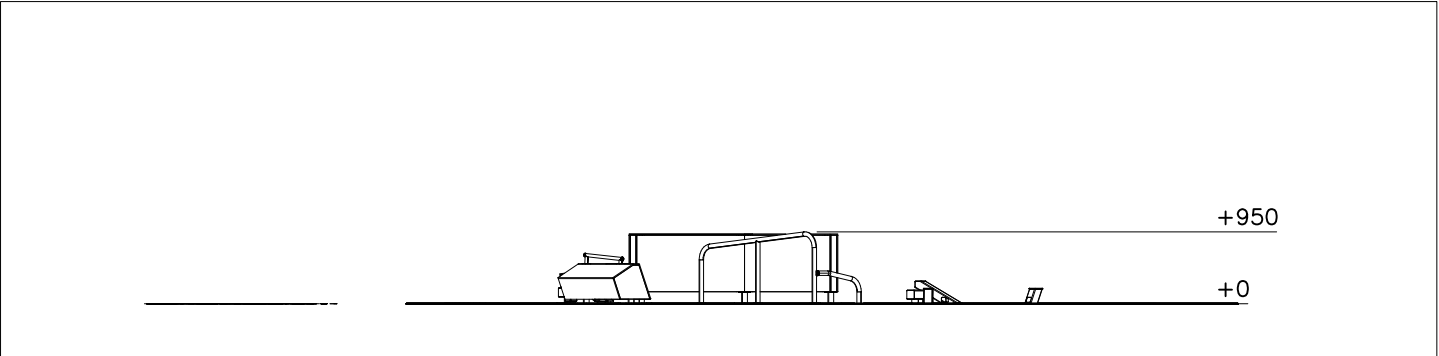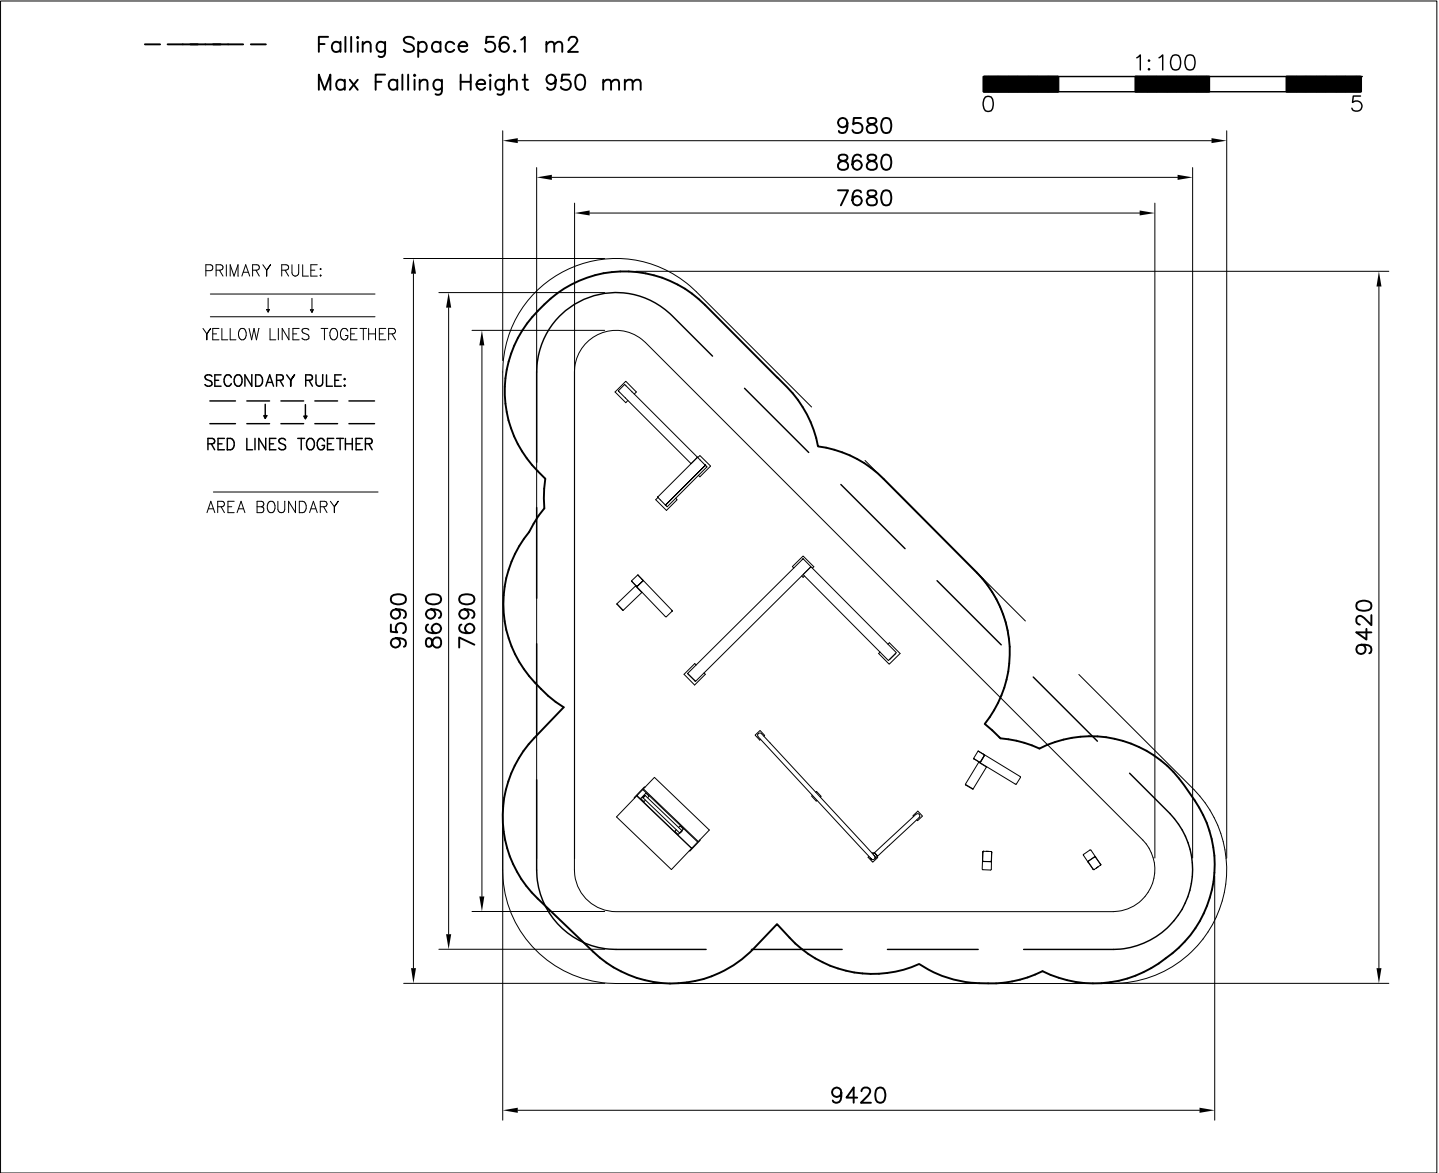

PRIMARY RULE:



↓ ↓
YELLOW LINES TOGETHER



SECONDARY RULE:


— ↓ — —
RED LINES TOGETHER



AREA BOUNDARY

1:75
0 3

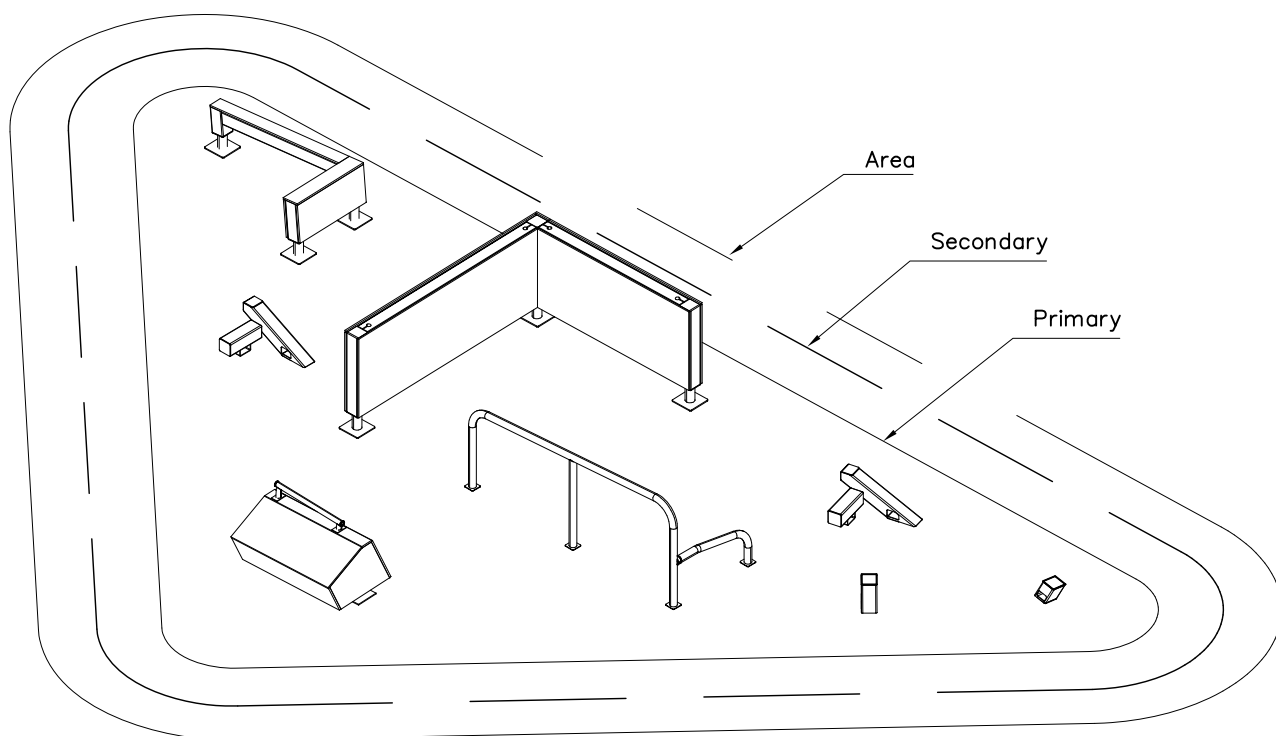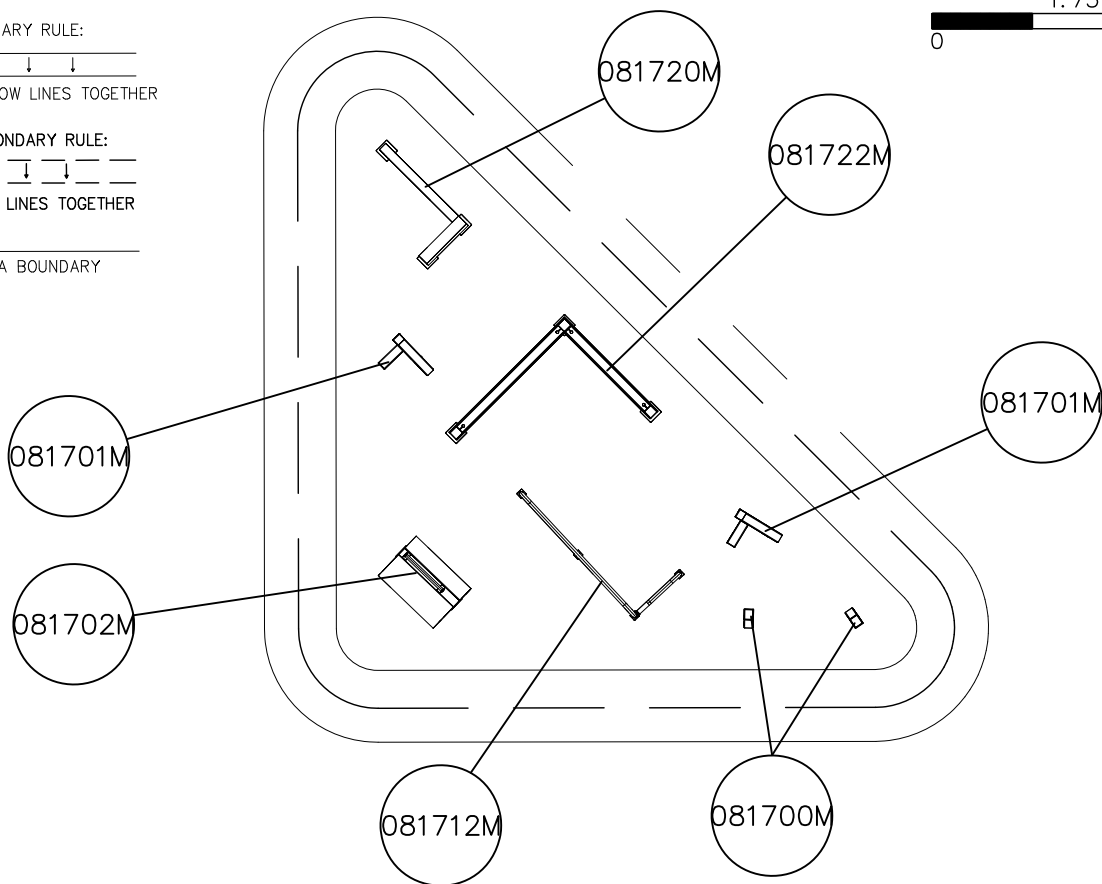

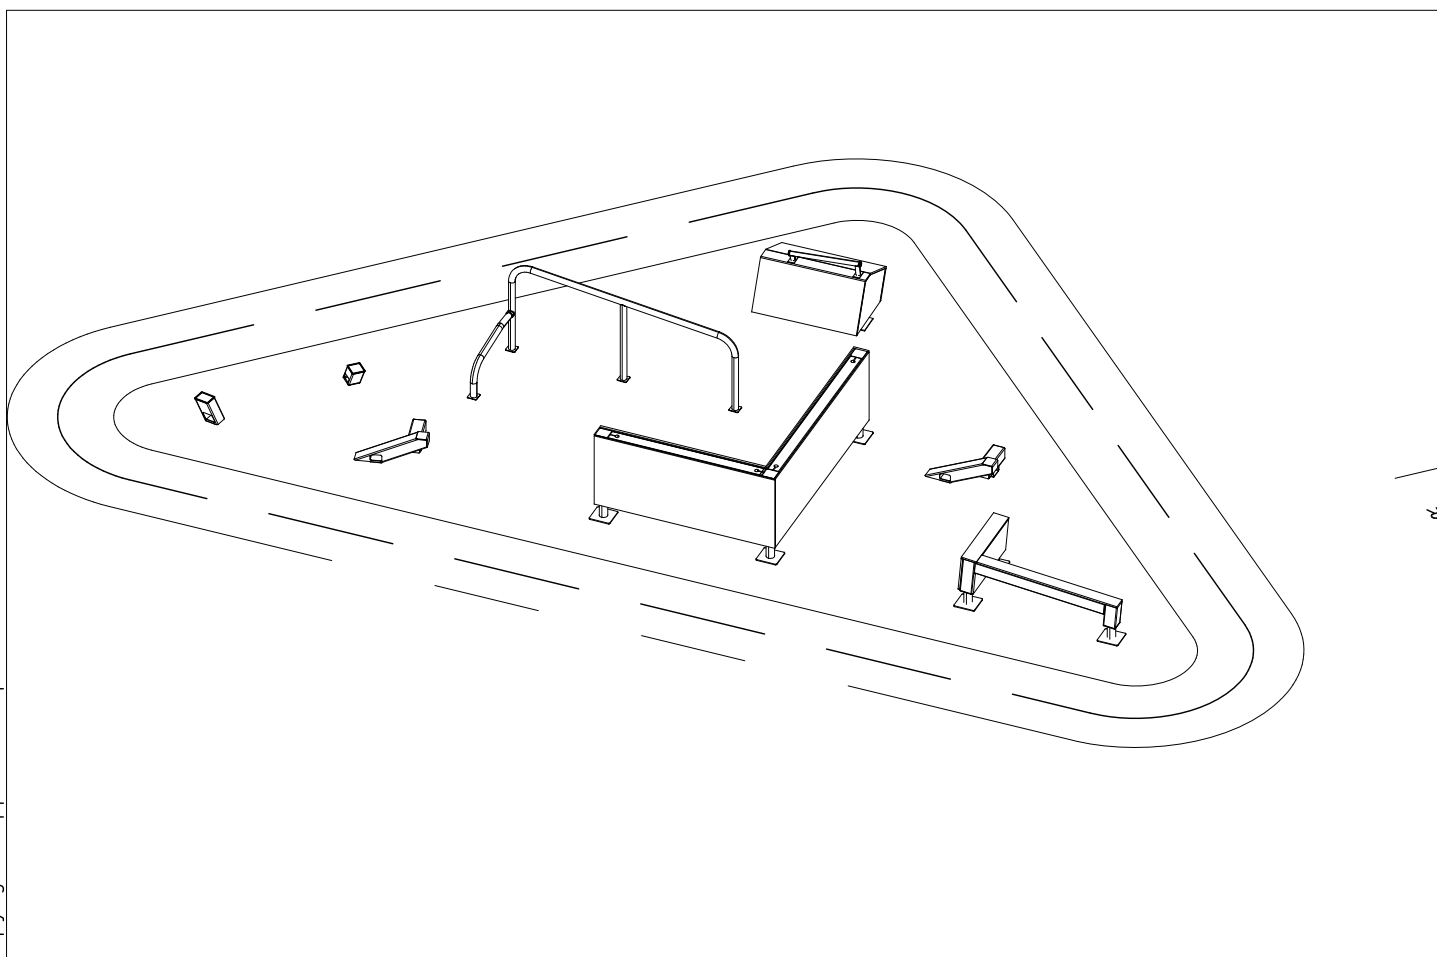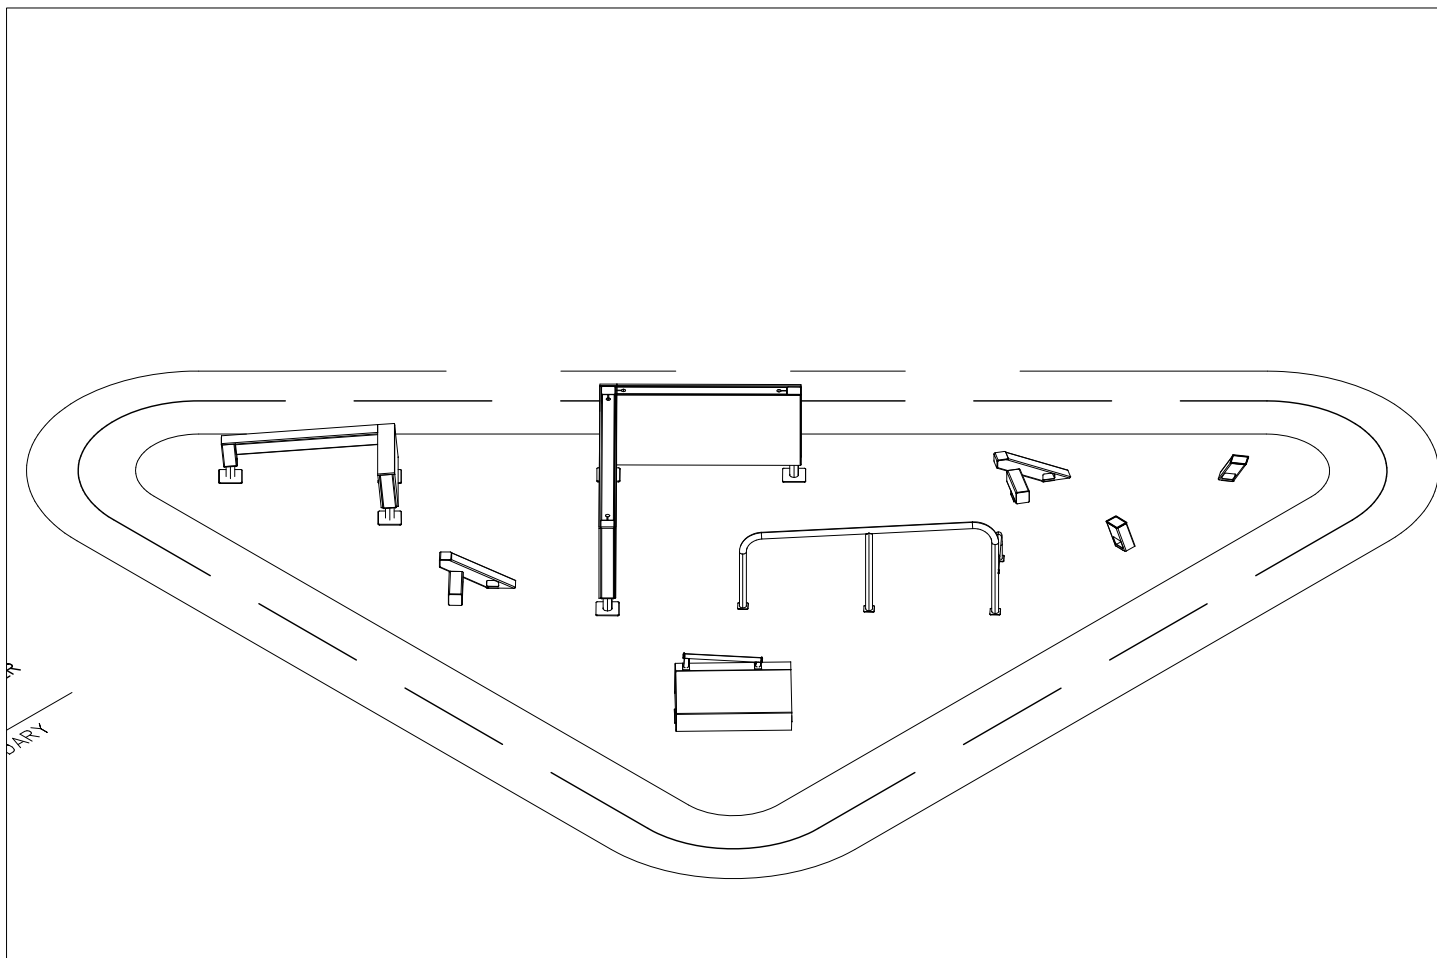


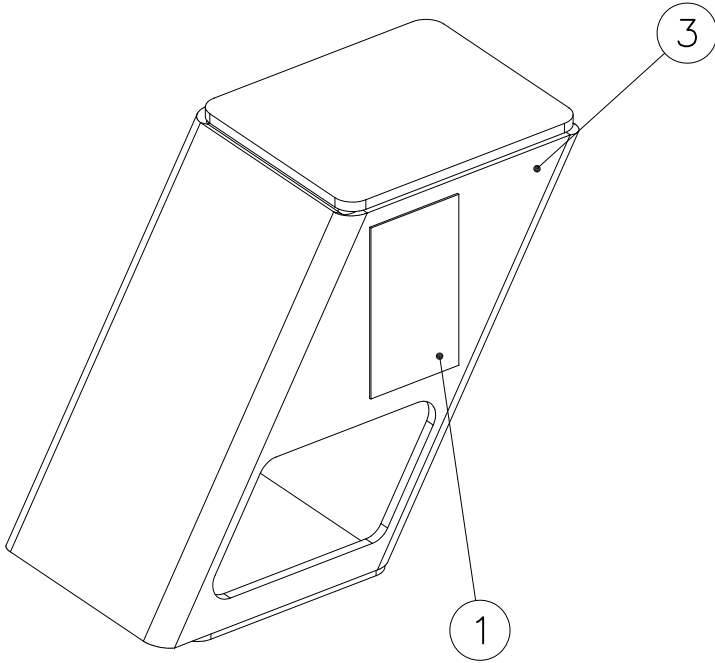

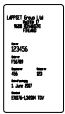
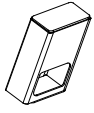
① 702341	PCS	② 709381	PCS
	1		2
90x50		SURFACE	
		③ 910219	PCS
			1
		120x120x200	

FOOT OPTION FOR
DEEP MOUNTING



709379+	
○ 902564	PCS
	1
L 550	

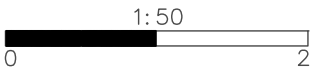




----- Falling Space 8.2 m2
Max Falling Height 200 mm

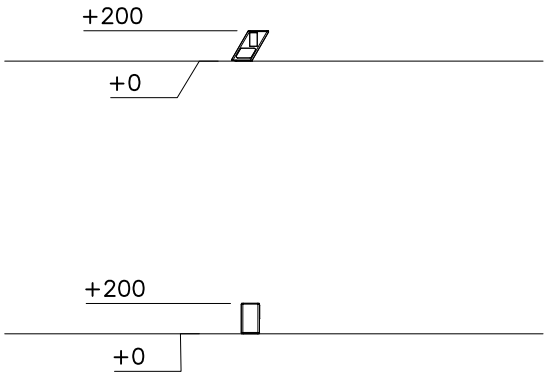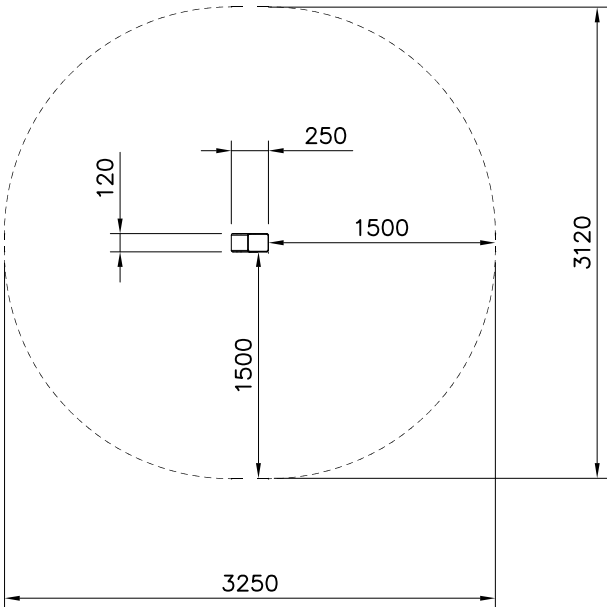

Shadow lines

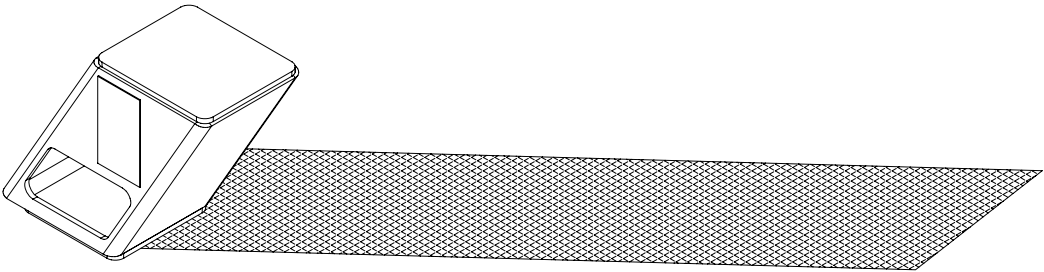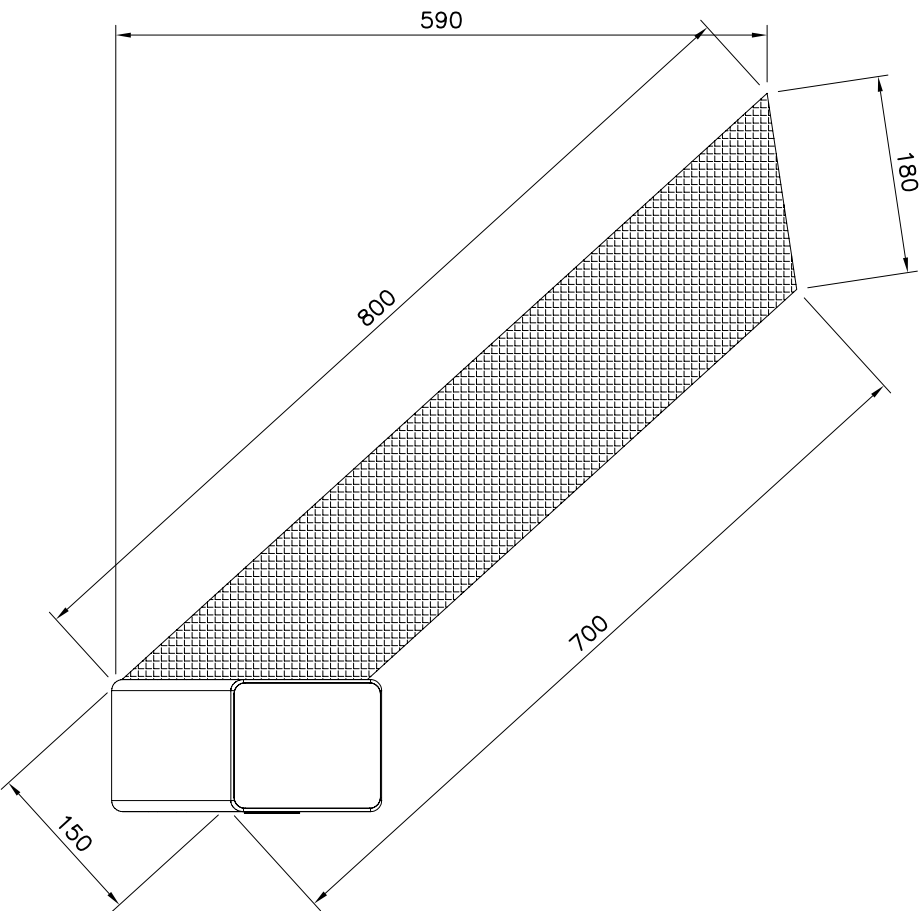


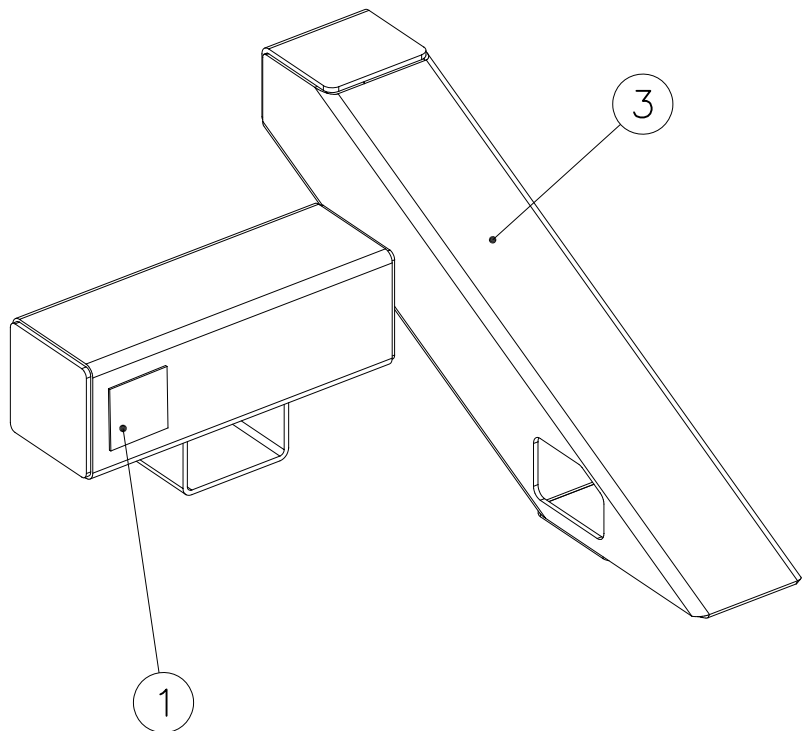

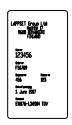
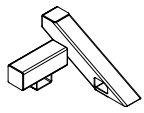
① 702341	PCS	② 709381	PCS
	1		2
90x50		SURFACE	
		③ 910220	PCS
			1
		300x470x662	











FOOT OPTION FOR DEEP MOUNTING


709379+	
○ 902564	PCS
	2
L 550	




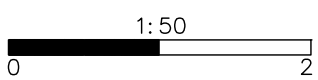


----- Falling Space 10.8 m2
Max Falling Height 300 mm

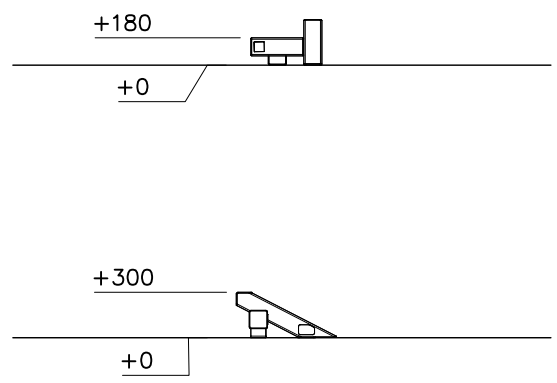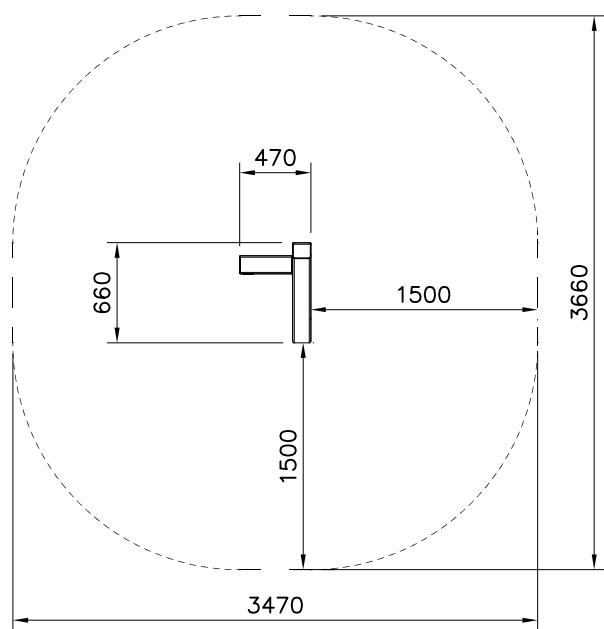


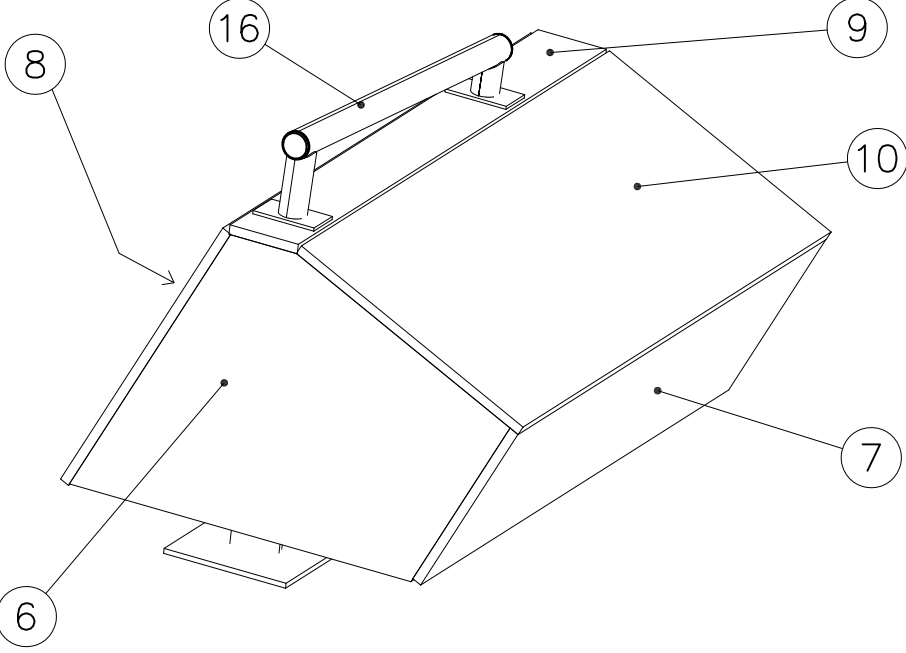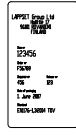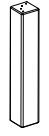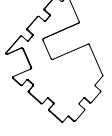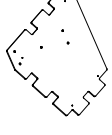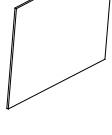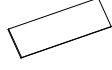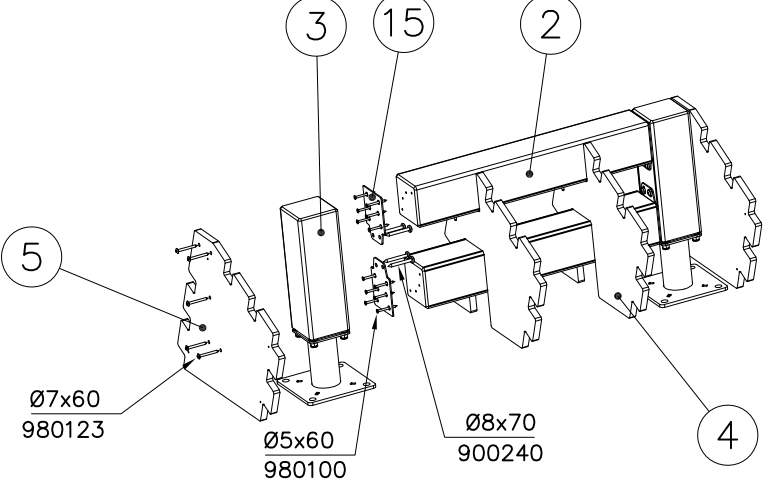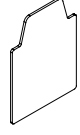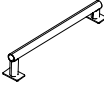
		① 702341  90x50	PCS 1	② 708109  118x118x697	PCS 2
		③ 708443  118x118x352	PCS 2	④ 708848  18x450x690	PCS 2
		⑤ 708849  18x450x690	PCS 2	⑥ 708850  15x450x690	PCS 2
		⑦ 708851  15x300x1005	PCS 1	⑧ 708852  15x500x1005	PCS 1
		⑨ 708853  15x112x1005	PCS 1	⑩ 708854  15x425x1005	PCS 1
		⑪ 708855  45x45x975	PCS 8	⑫ 900240  Ø8x70	PCS 8
		⑬ 903093  Ø8x90	PCS 4	⑭ 908371  42-38/40	PCS 2
DET 1 		⑮ 908698  3x114x108	PCS 4	⑯ 910056  140x690	PCS 1
		⑰ 980100  Ø5x60	PCS 24	⑱ 980104  Ø5x90	PCS 32
		⑲ 980123  Ø7x60	PCS 27	⑳ 980128  Ø7x40	PCS 14



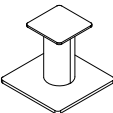
709261+		709262+	
○ 910330	PCS	○ 910567	PCS
SURFACE	2	CONCRETE	2
			
152x200x200		117x117x715	

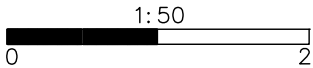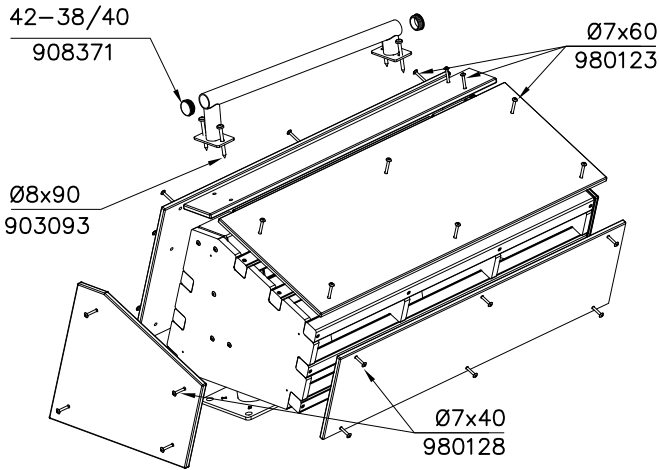
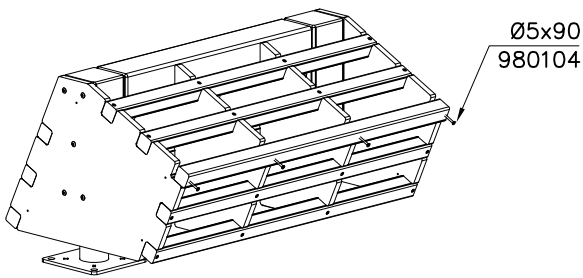
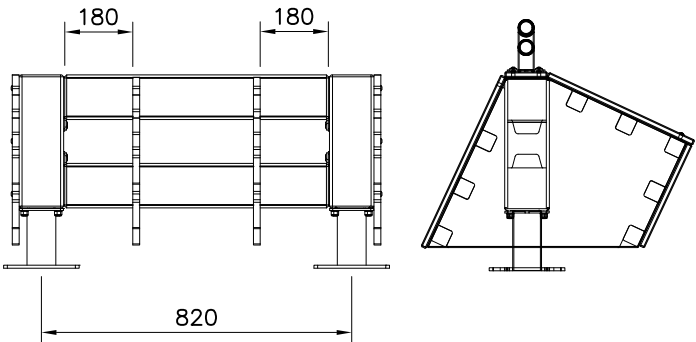



----- Falling Space 13 m2
Max Falling Height 660 mm








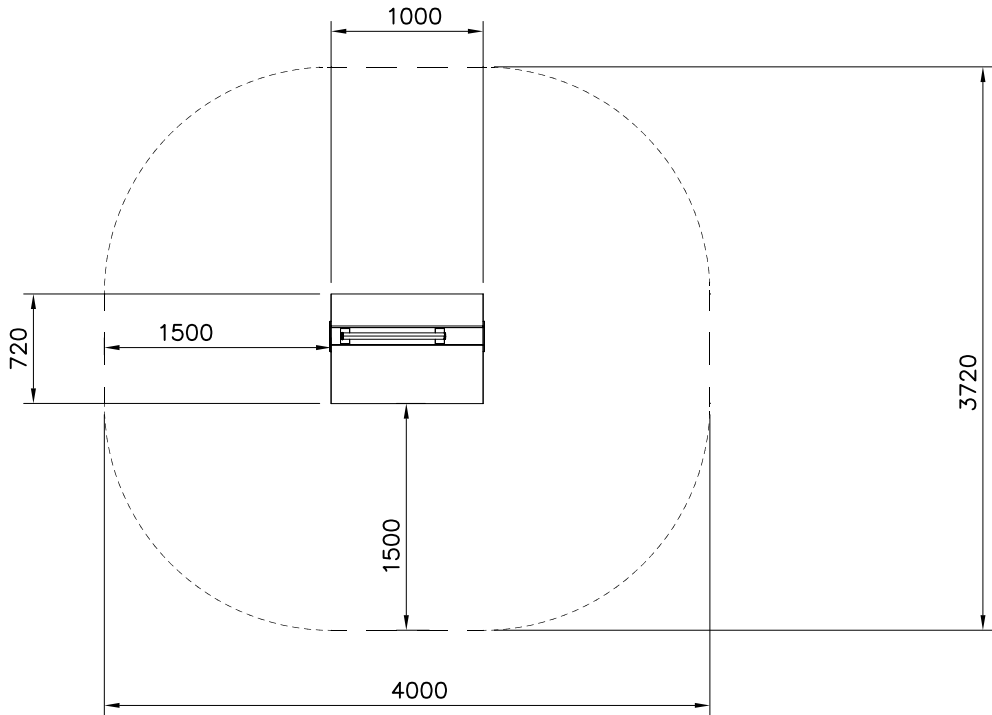


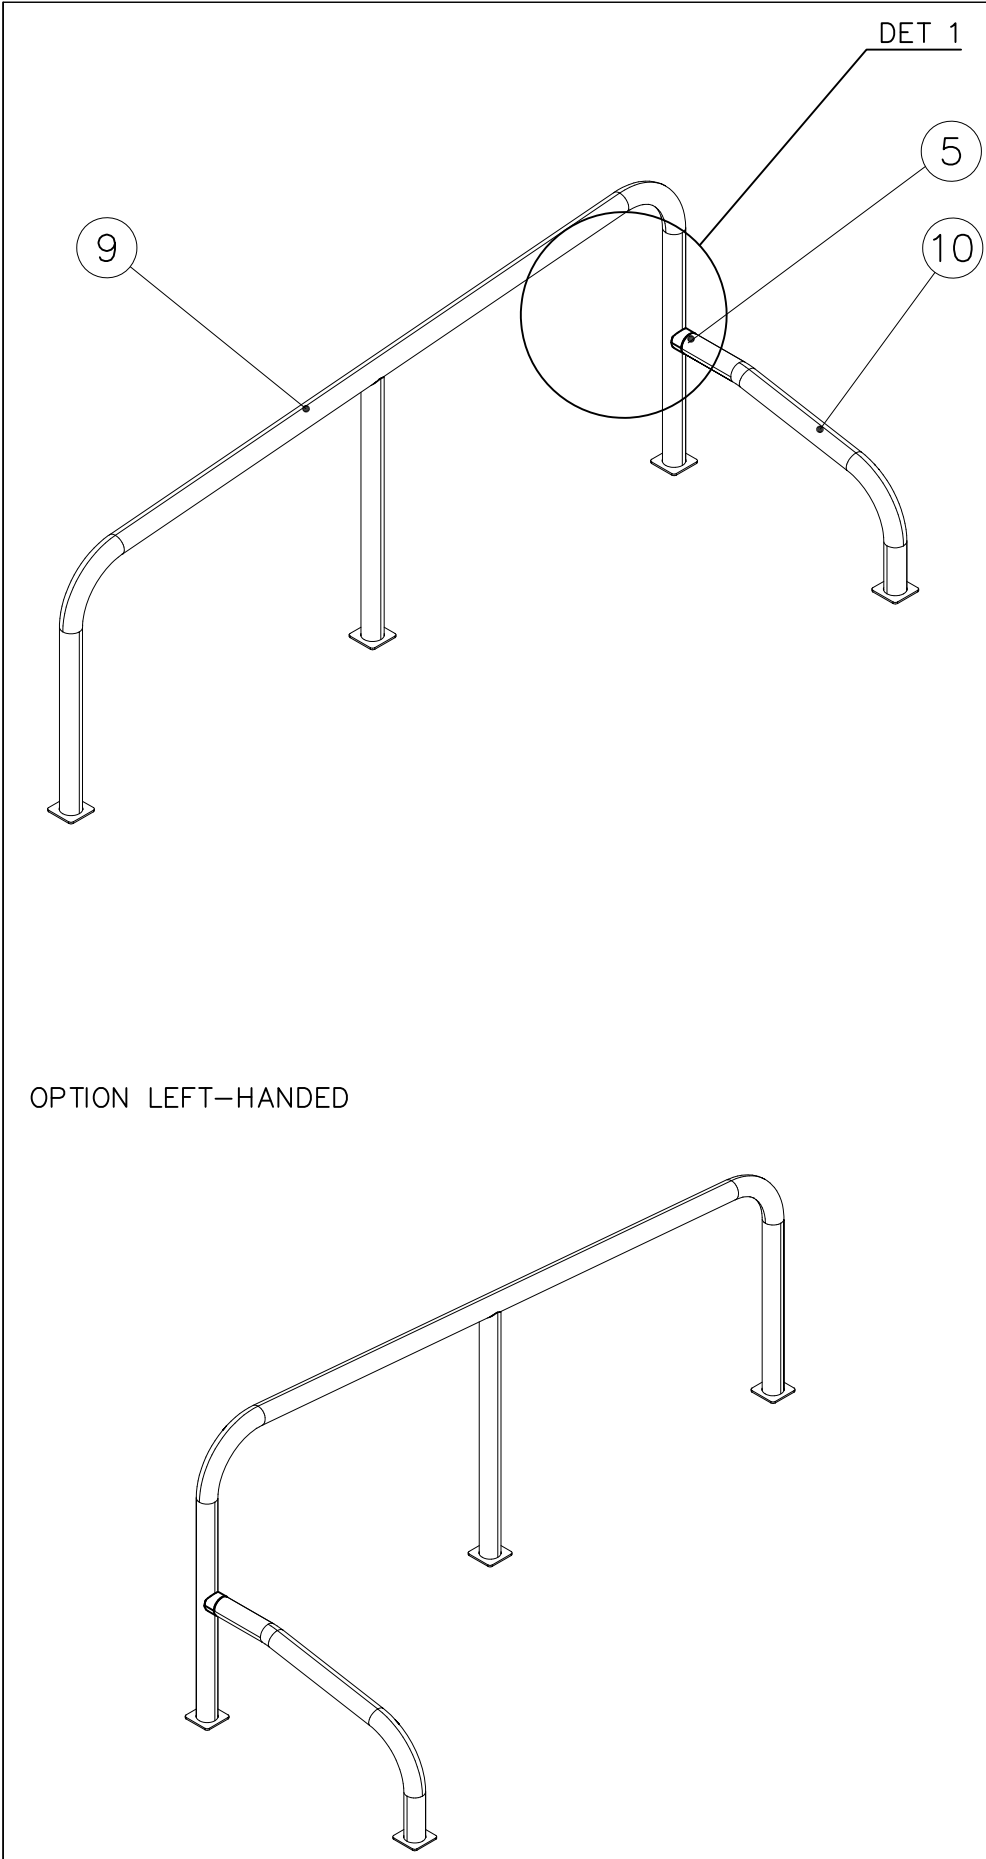


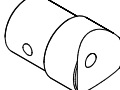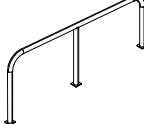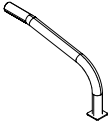① 702341	PCS	② 900965	PCS
	1		1
90x50		M10	
③ 903533	PCS	④ 904133	PCS
	4		1
SRL12		M10x80	
⑤ 908069	PCS	⑥ 909111	PCS
	1		1
Ø60x87.6		M12x100	
⑦ 909248	PCS	⑧ 909638	PCS
	1		4
M12		Ø20/10.5	
⑨ 910255	PCS	⑩ 910262	PCS
	1		1
Ø60x950x2290		Ø60x435x795	
⑪ 980154	PCS		PCS
	1		
Ø24/13			

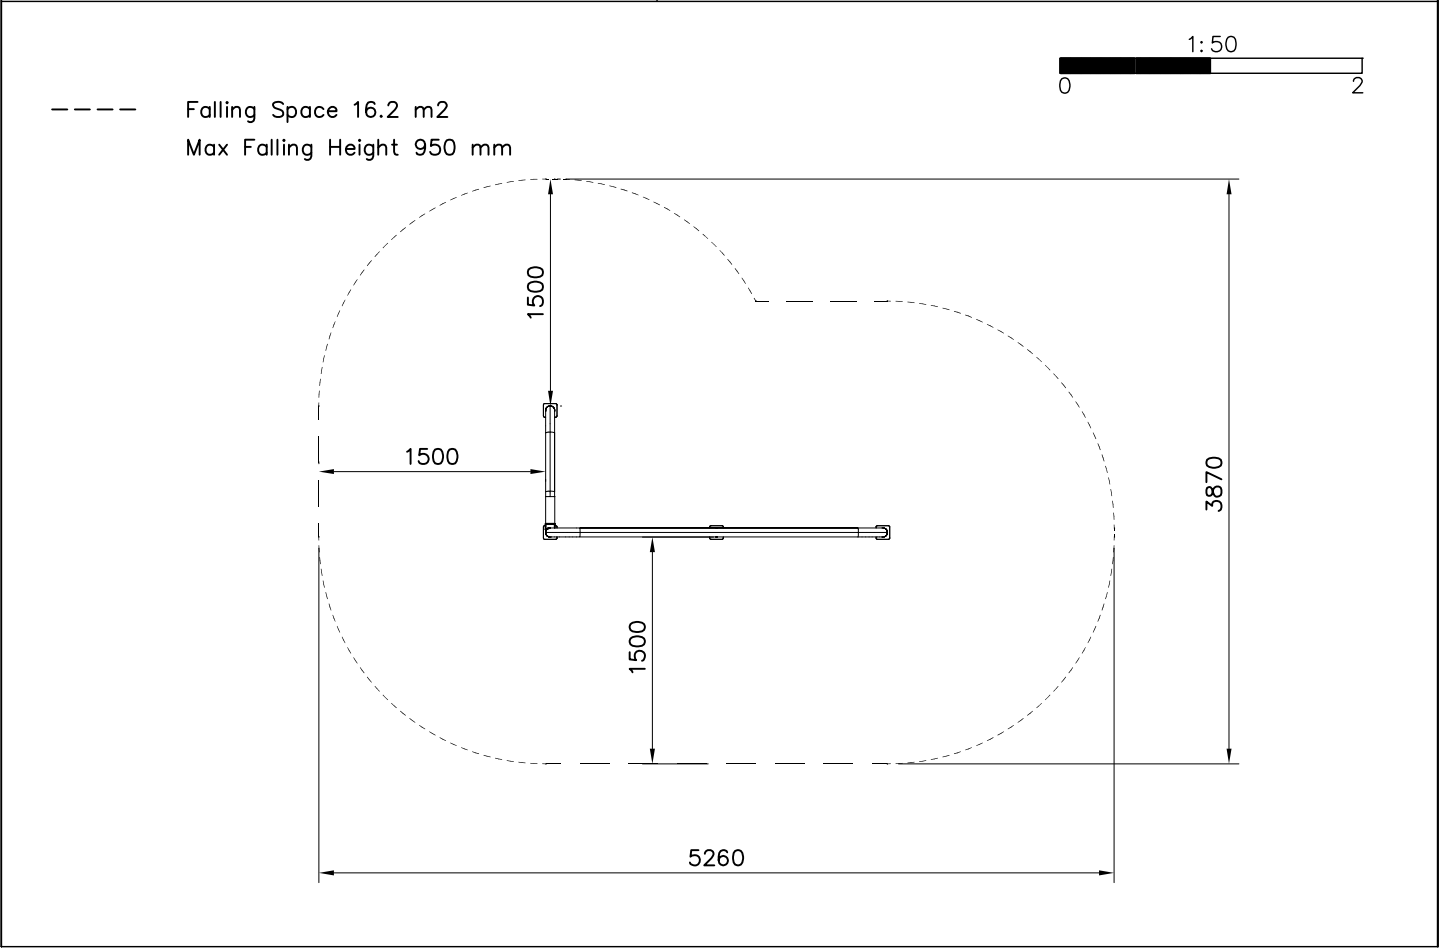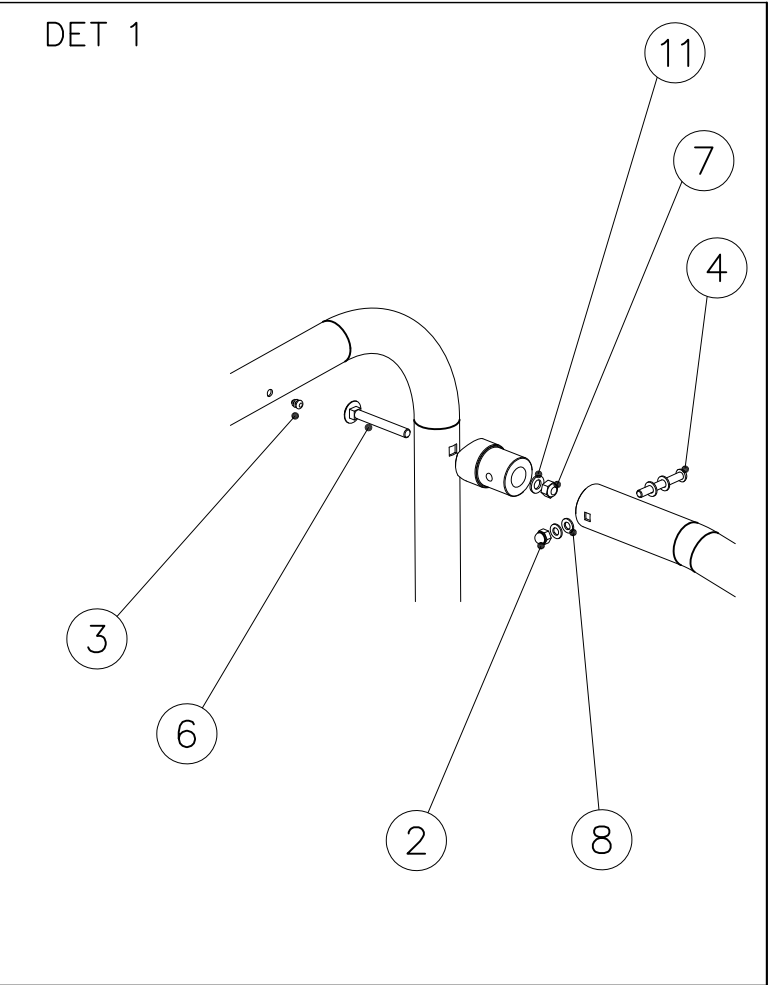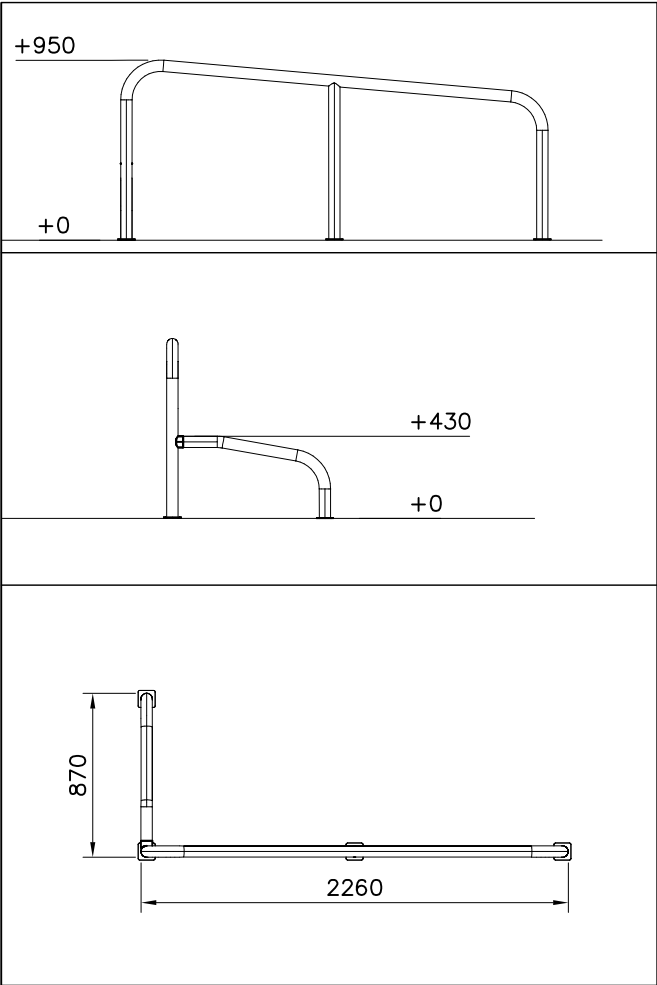


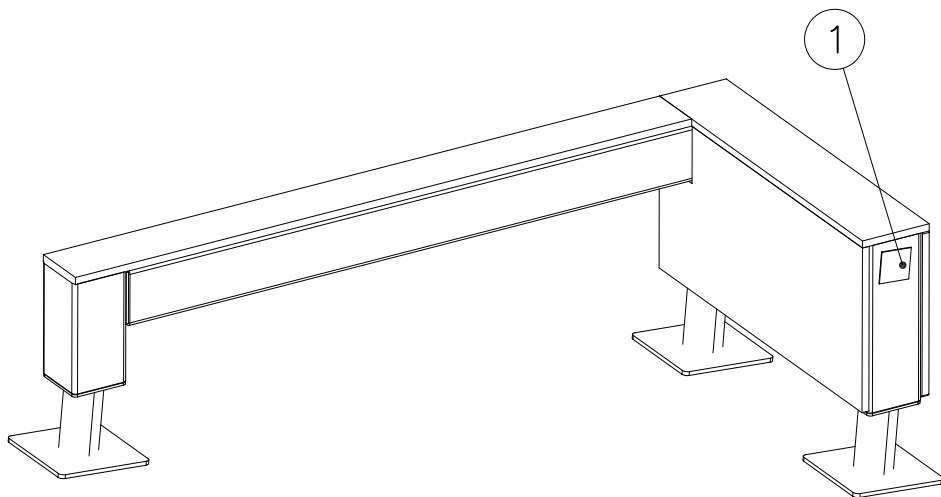

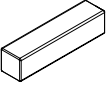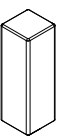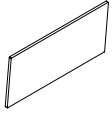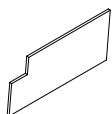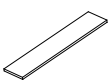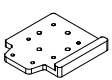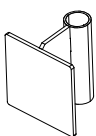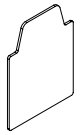① 702286	PCS	② 707210	PCS
	1		2
65x65		118x118x503	
③ 707212	PCS	④ 708347	PCS
	1		1
118x118x1254		118x118x231	
⑤ 708443	PCS	⑥ 708727	PCS
	2		1
118x118x352		15x346x745	
⑦ 708730	PCS	⑧ 708733	PCS
	1		1
15x346x745		15x148x745	
⑨ 708734	PCS	⑩ 708857 JIG	PCS
	1		1
15x118x1365		20x133x149	
⑪ 910266	PCS	⑫ 900240	PCS
	2		16
90x108x118		Ø8x70	
⑬ 903093	PCS	⑭ 905103	PCS
	4		2
Ø8x90		PT-28/32-H	
⑮ 905112	PCS	⑯ 908698	PCS
	4		4
Ø22		3x114x108	

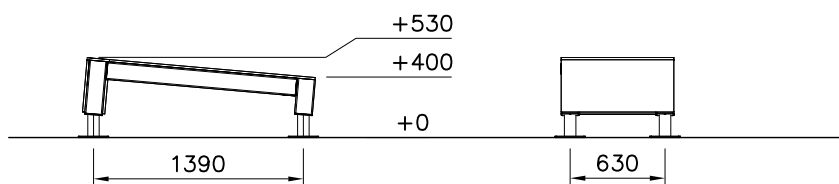


INSTALLATION OF A SECOND HAND


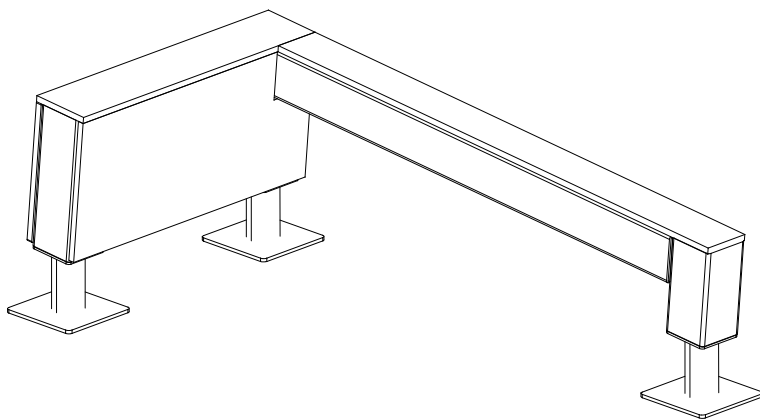



17	980100	PCS	18	980114	PCS	19	980123	PCS
		28			4			25
								
Ø5x60			Ø4x20			Ø7x60		


FOOT OPTIONS

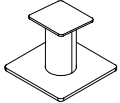709261+		709262+	
910267	PCS	910567	PCS
SURFACE	3	CONCRETE	3
			
152x200x200		117x117x715	

----- Falling Space 13.8 m2
Max Falling Height 530 mm

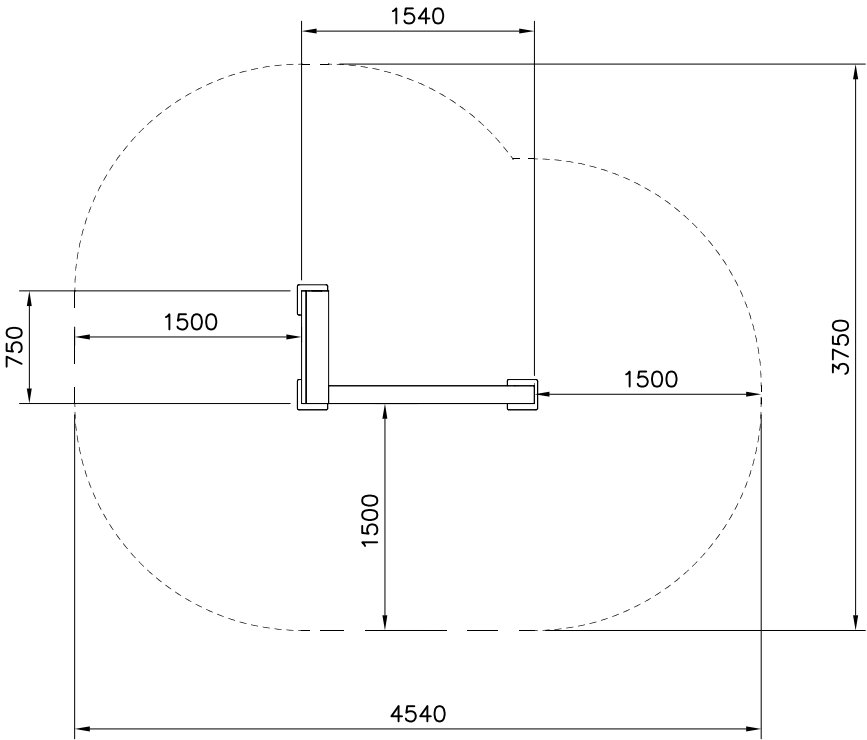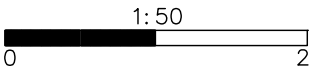

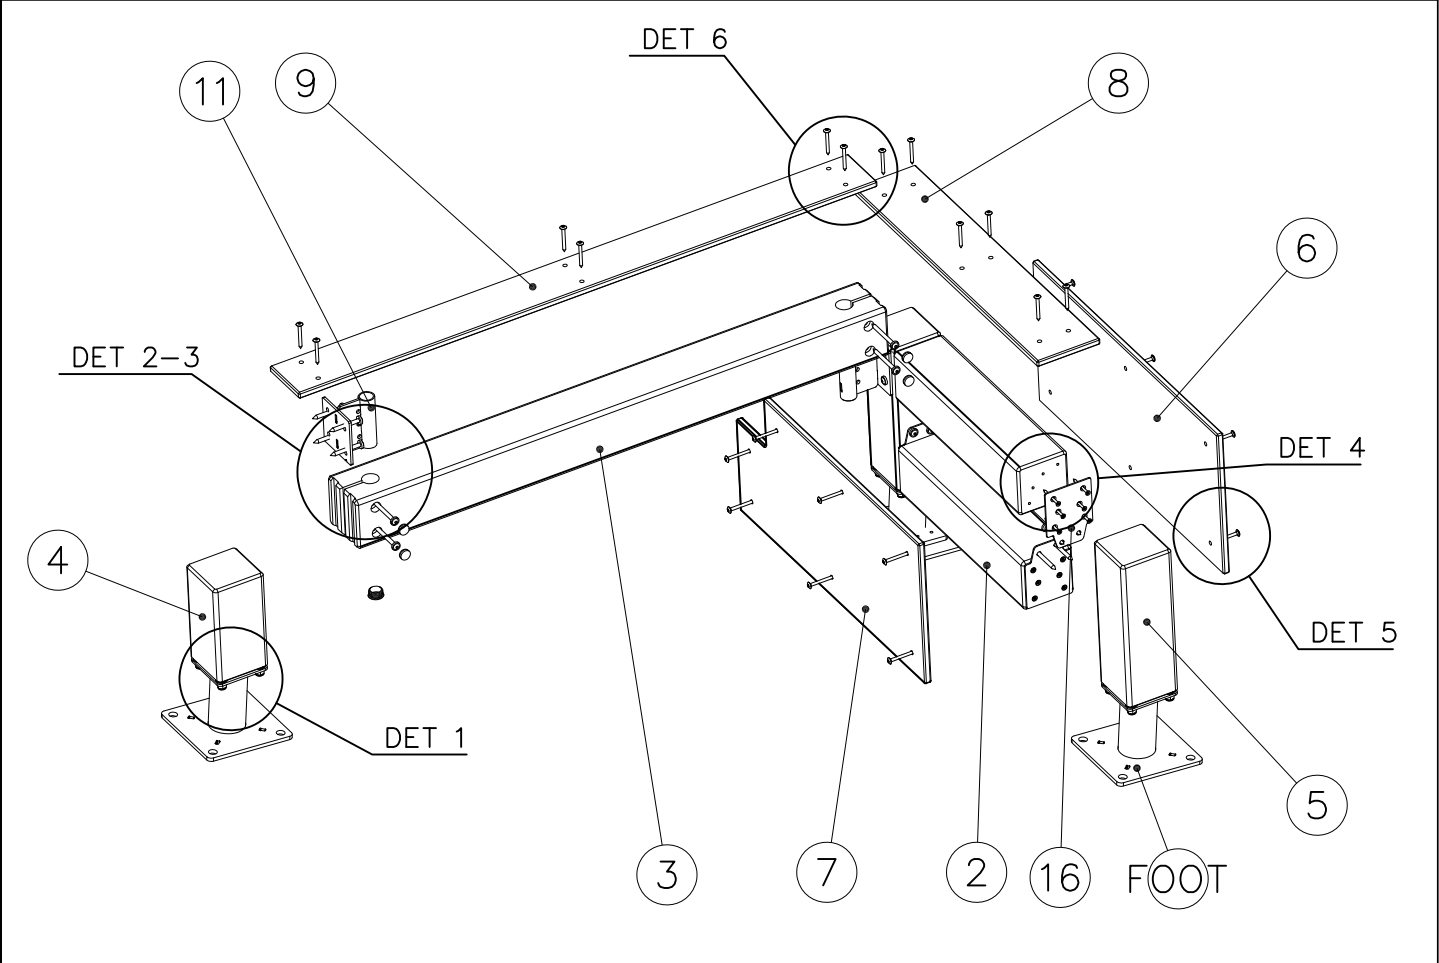

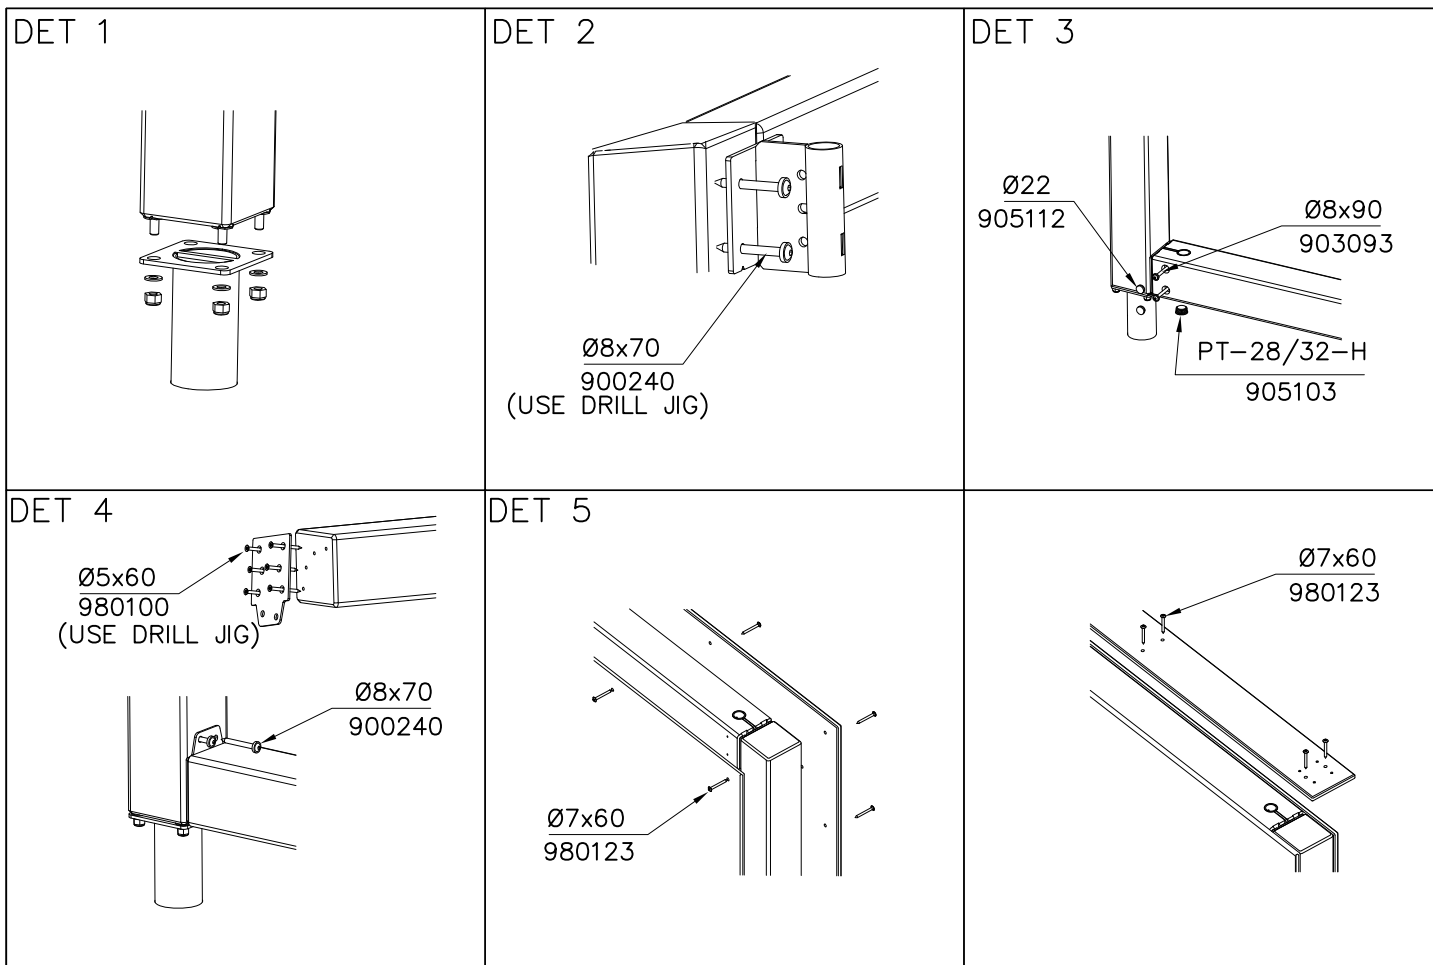

JIG DET A (USE DET 2-4)

NOTE:


Use drill jig 708857
to predrill Ø5 ∇ 50
holes for 910266
and 908698



708857

910266


908698







Ø5 ∇ 50

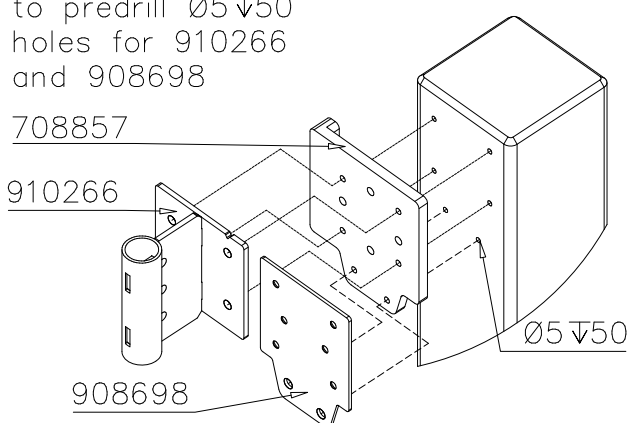

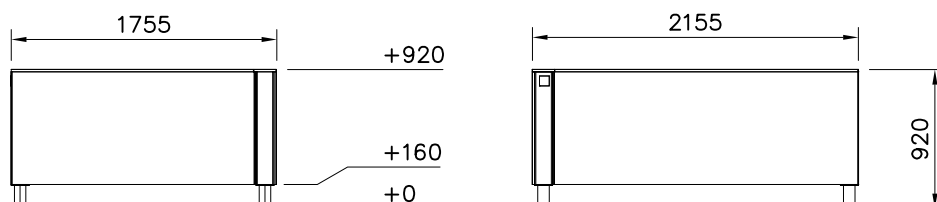
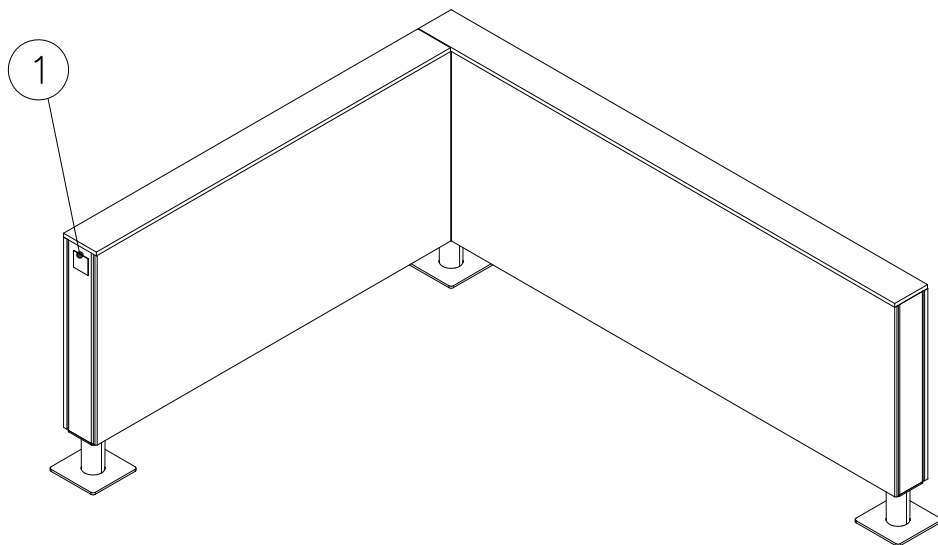


INSTALLATION OF A SECOND HAND


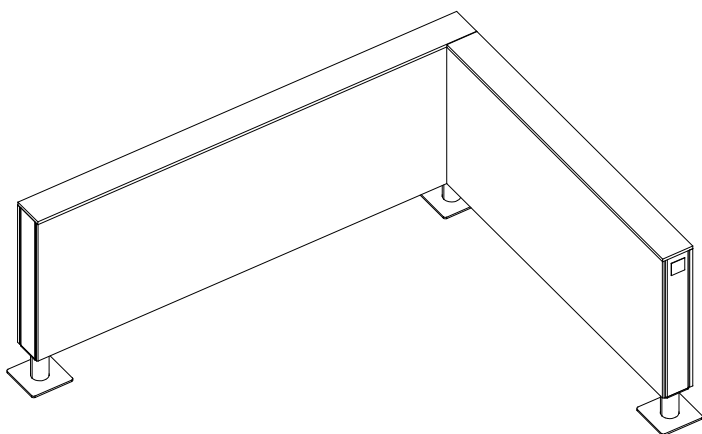


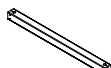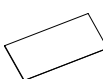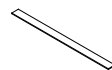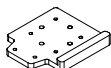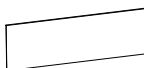
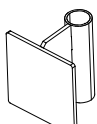
① 702286	PCS	② 707213	PCS
	1		2
65x65		118x118x1490	
③ 707517	PCS	④ 708137	PCS
	2		3
118x118x1892		118x118x745	
⑤ 708715	PCS	⑥ 708716	PCS
	1		1
15x745x2140		15x745x1753	
⑦ 708737	PCS	⑧ 708738	PCS
	1		1
15x148x1601		15x148x2153	
⑨ 708857 JIG	PCS	⑩ 911309 COLOR	PCS
	1		1
20x133x149		12x745x2015	
⑪ 911311 MURAL	PCS	⑫ 900240	PCS
	1		32
12x745x1610		Ø8x70	
⑬ 903093	PCS	⑭ 905103	PCS
	16		8
Ø8x90		PT-28/32-H	
⑮ 910266	PCS	⑯ 980123	PCS
	8		56
90x108x118		Ø7x60	
		⑰ 980114	PCS
			4
		Ø4x20	

FOOT OPTIONS

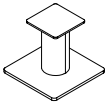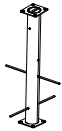
709261+		709262+	
☐ 910330	PCS	☐ 910567	PCS
SURFACE	3	CONCRETE	3
			
152x200x200		117x117x715	

----- Falling Space 18.8 m2
Max Falling Height 920 mm

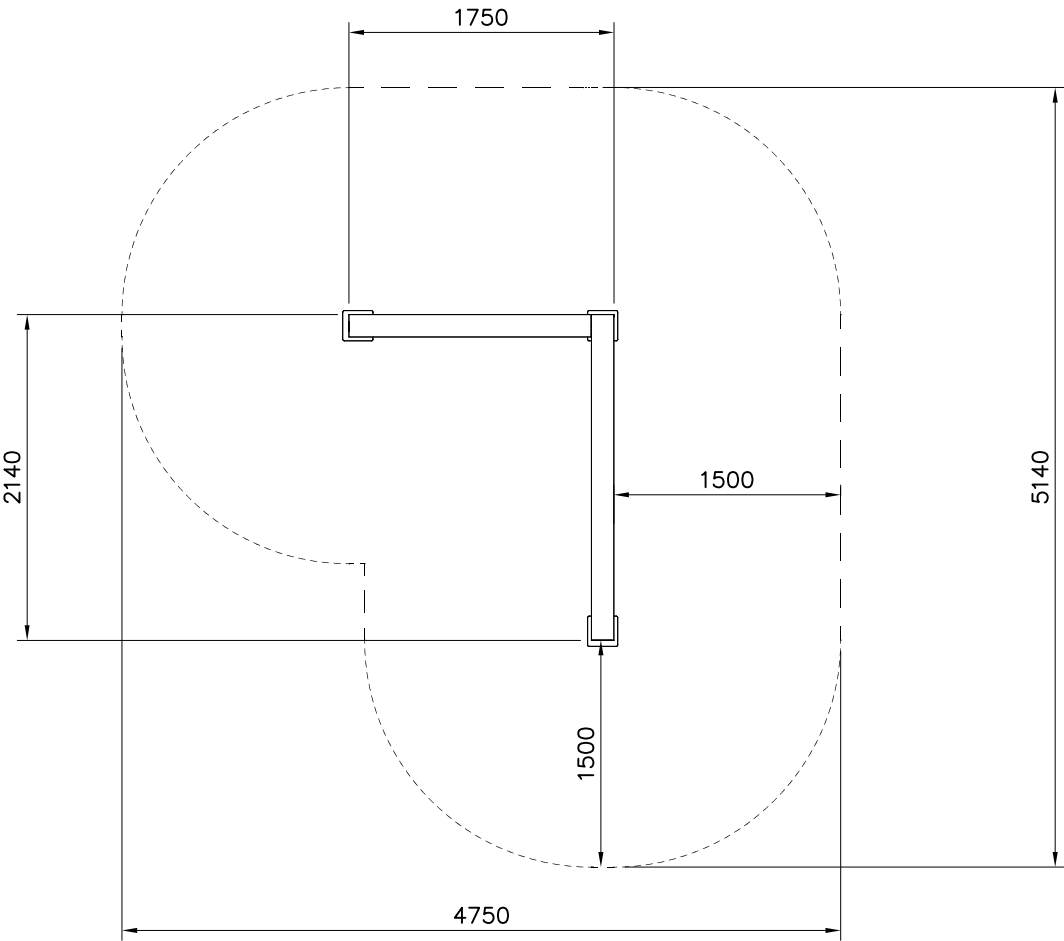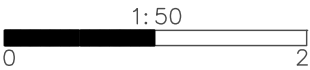


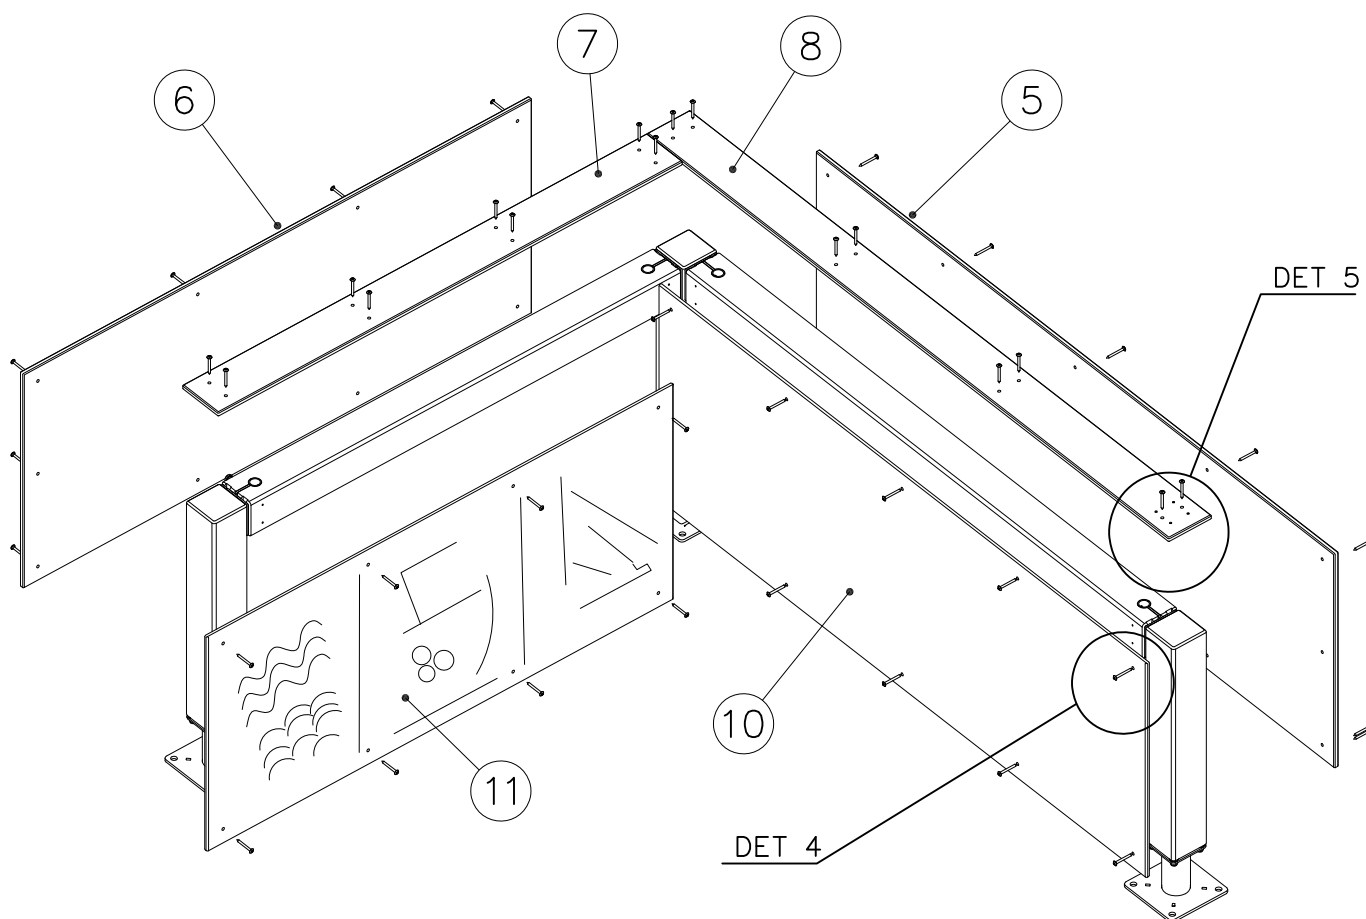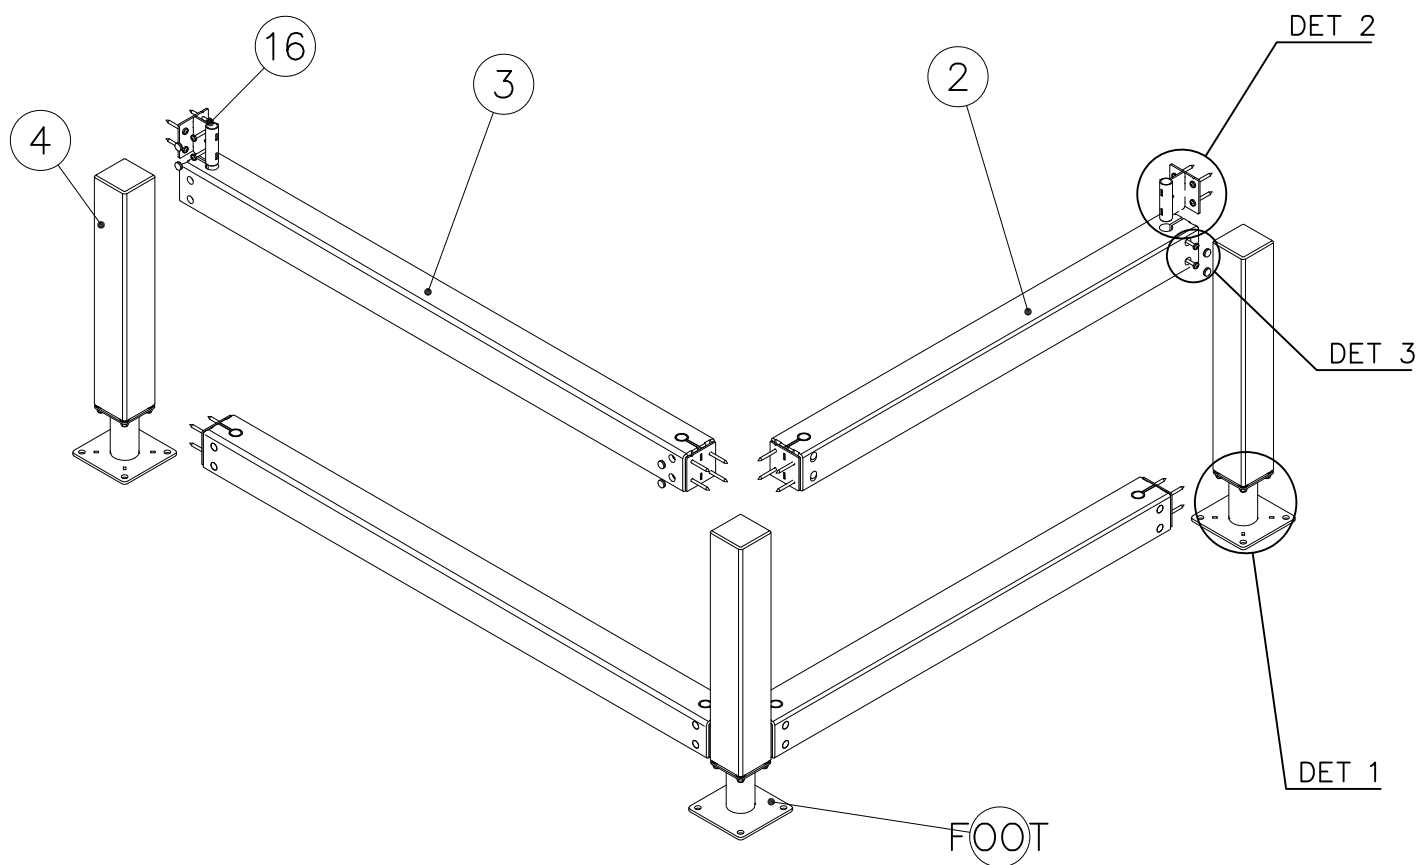


DET 1

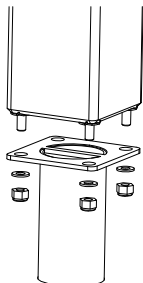


DET 2

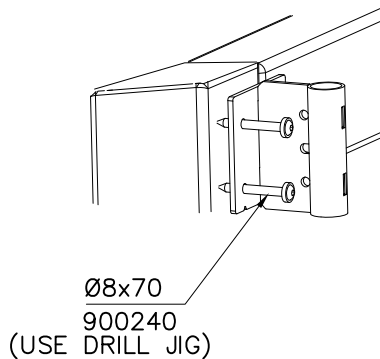


DET 3

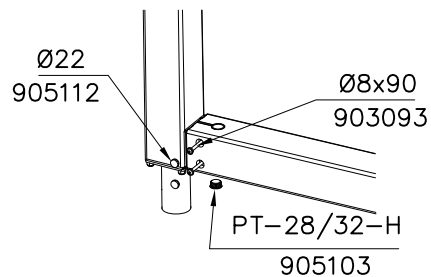

DET 4

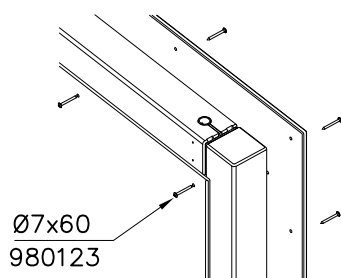







DET 5

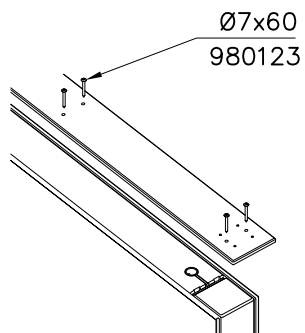

JIG DET A (USE DET 2)

NOTE:
Use drill jig 708857
to predrill Ø5 ∇ 50
holes for 910266

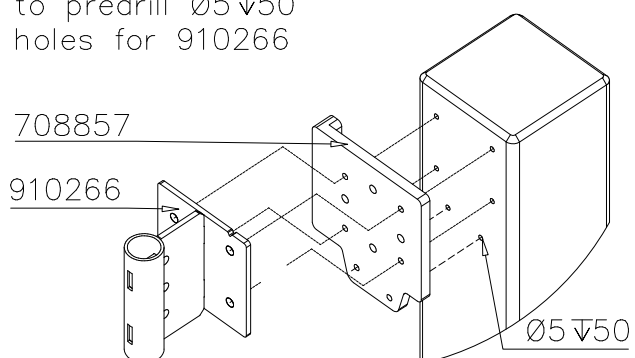

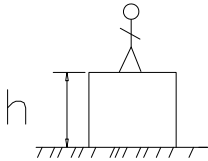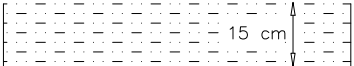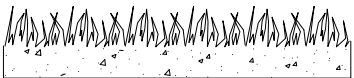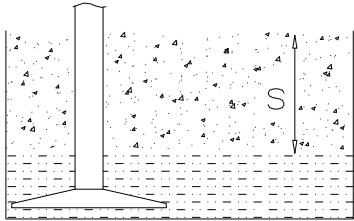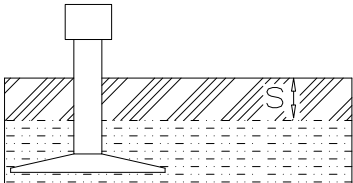													
$h < 1600$	Totally hard surfaces or materials with very limited impact attenuating properties. Case by case risk assessment is needed including e.g. evaluation whether there is forced movement, what is the intended exercise and where will the product be installed. Materials with significant impact attenuating properties. Totally hard surfaces. E.g. concrete or asphalt  Materials with very limited impact attenuating properties. E.g. wood  fine gravel 0–8 mm  Unsorted sand/ topsoil  Lawn 												
$h = 1600-$ $h < 3000$	Loose fill material E.g. sand/gravel 0,25...8 mm D60/D10<3,0 Woodchips 5...30 mm bark 20...80 mm  $\underline{S}$ 30 cm $\underline{h}$ < 3,0 m Syntethic granulates <table><tr><td>$\underline{S}$</td><td>$\underline{h}$</td></tr><tr><td>40 mm ~></td><td>1,6...~< 1,8 m</td></tr><tr><td>50 mm ~></td><td>1,8...~< 2,25 m</td></tr><tr><td>55 mm ~></td><td>2,25...~< 2,4 m</td></tr><tr><td>60 mm ~></td><td>2,4...~< 2,55 m</td></tr><tr><td>70 mm ~></td><td>2,55...~< 3,0 m</td></tr></table> Note. For accurate values, see manufacturer's instructions. 	$\underline{S}$	$\underline{h}$	40 mm ~>	1,6...~< 1,8 m	50 mm ~>	1,8...~< 2,25 m	55 mm ~>	2,25...~< 2,4 m	60 mm ~>	2,4...~< 2,55 m	70 mm ~>	2,55...~< 3,0 m
$\underline{S}$	$\underline{h}$												
40 mm ~>	1,6...~< 1,8 m												
50 mm ~>	1,8...~< 2,25 m												
55 mm ~>	2,25...~< 2,4 m												
60 mm ~>	2,4...~< 2,55 m												
70 mm ~>	2,55...~< 3,0 m												