


LAPPSET®

DASH PARKOUR





ASENNUSOHJE
MONTERINGSANSVISNING
INSTALLATION INSTRUCTION
AUFBAUANLEITUNG
NOTICE D'INSTALLATION



DATE: 24.2.2021

081763M



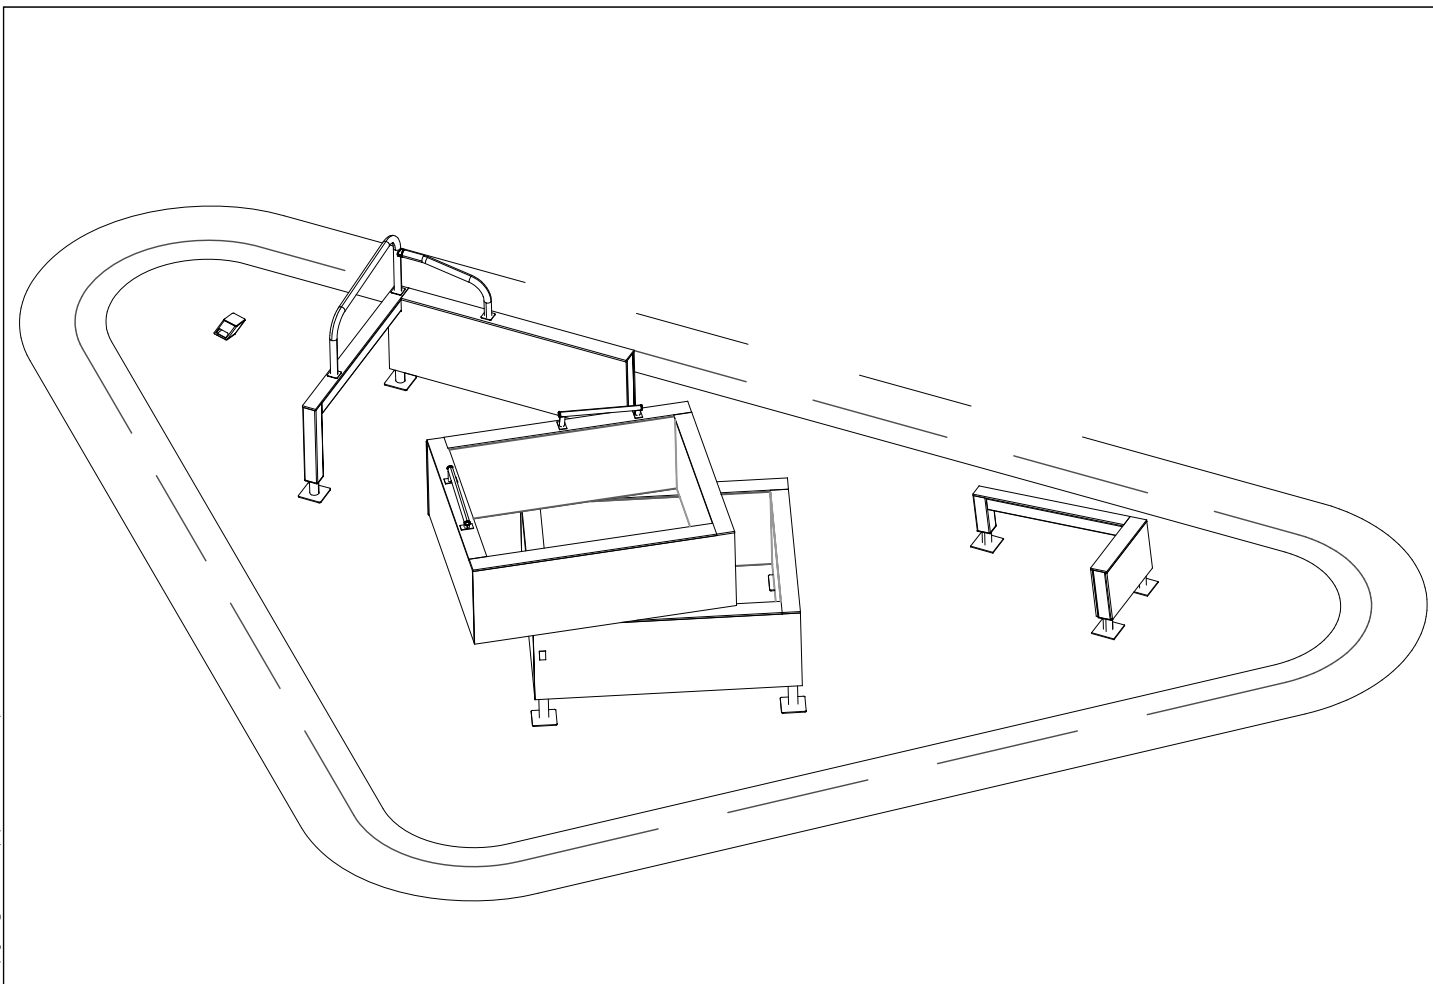





DATE: 24.2.2021

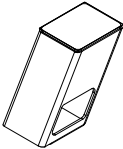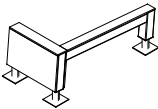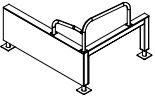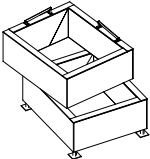081700M  	PCS 1	081721M  	PCS 1	081727M  	PCS 1	081734M  	PCS 1		PCS		PCS
	PCS		PCS		PCS		PCS		PCS		PCS
	PCS		PCS		PCS		PCS		PCS		PCS
	PCS		PCS		PCS		PCS		PCS		PCS
	PCS		PCS		PCS		PCS		PCS		PCS
	PCS		PCS		PCS		PCS		PCS		PCS

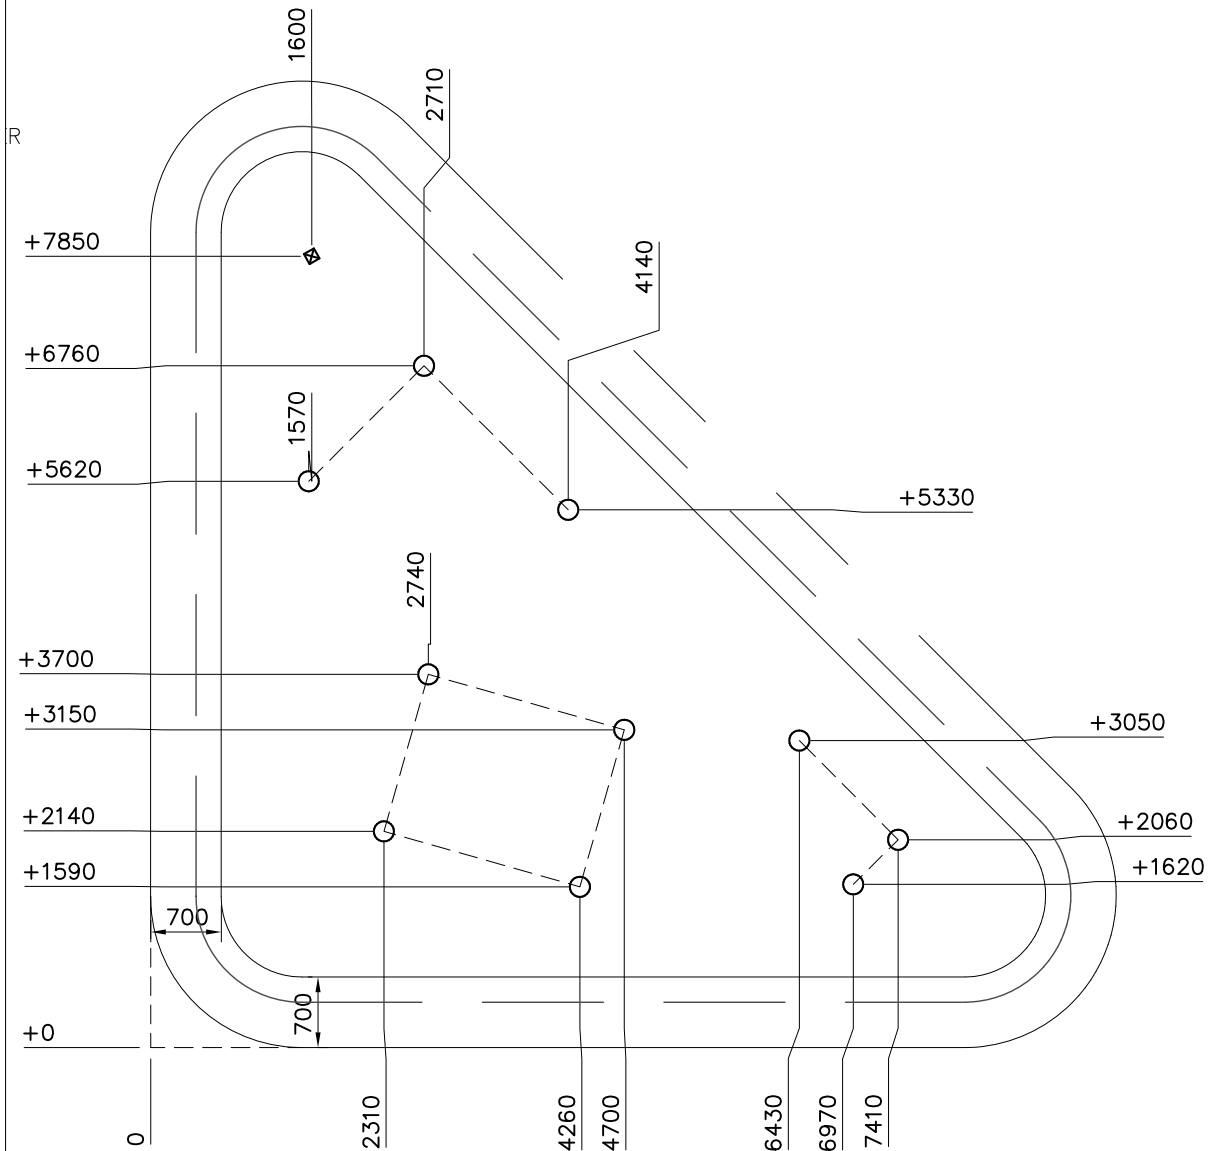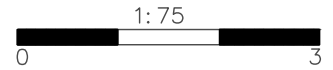


- EN Impact Attenuating Surface (IAS) 28.1 m²
- Falling Space 56 m²
- Max Falling Height 1910 mm

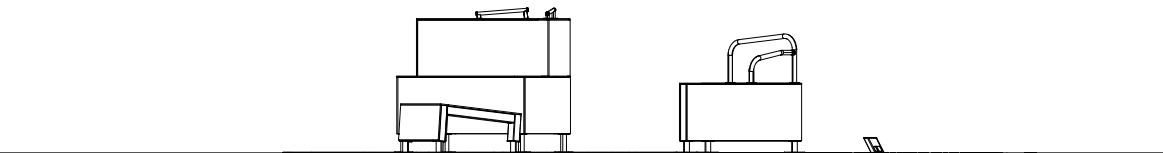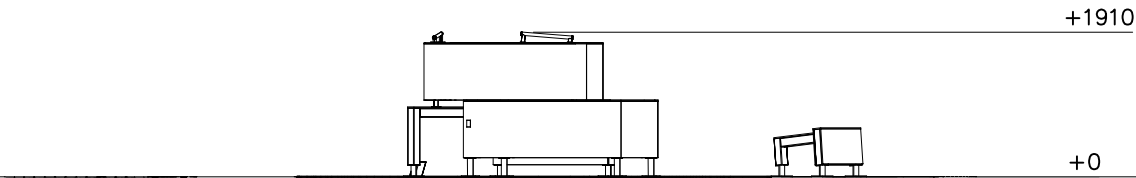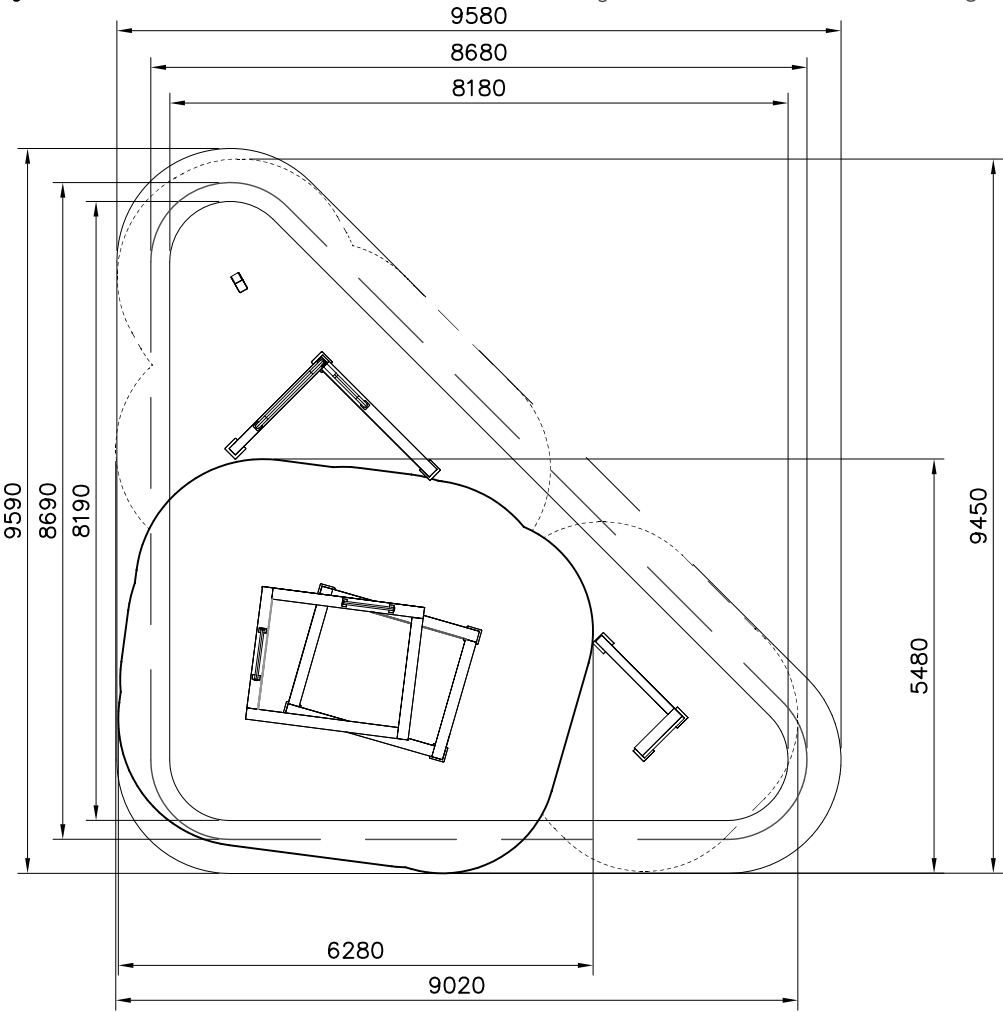

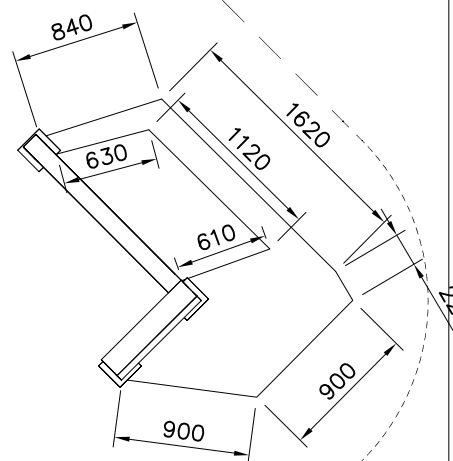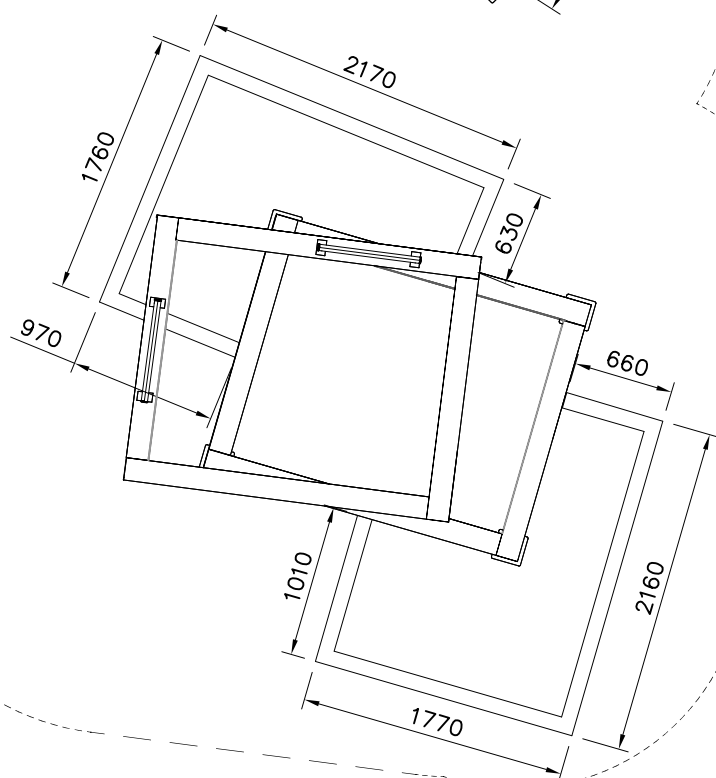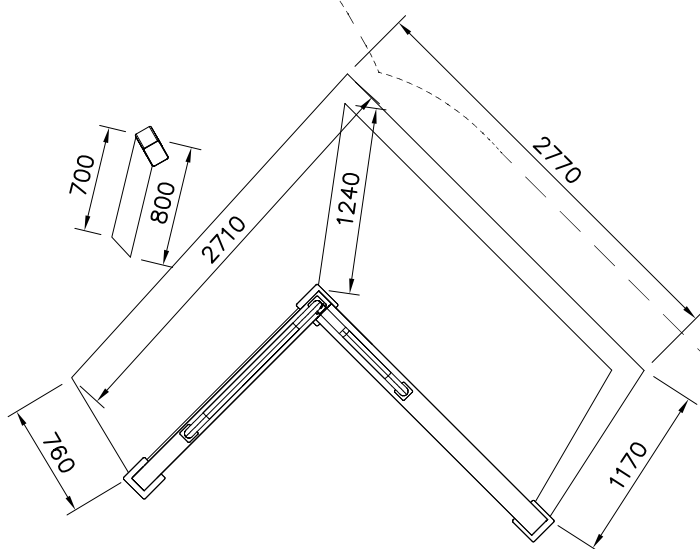


PRIMARY RULE:

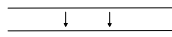




YELLOW LINES TOGETHER



SECONDARY RULE:

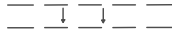


RED LINES TOGETHER

AREA BOUNDARY

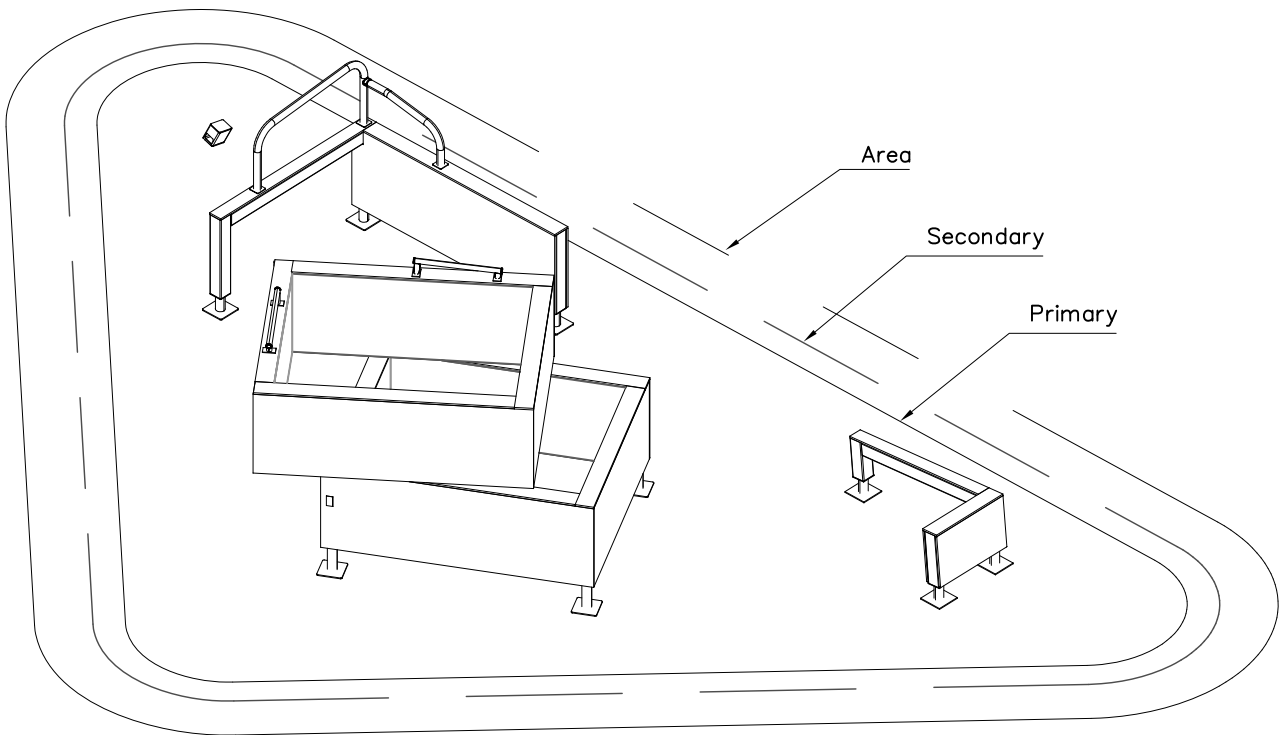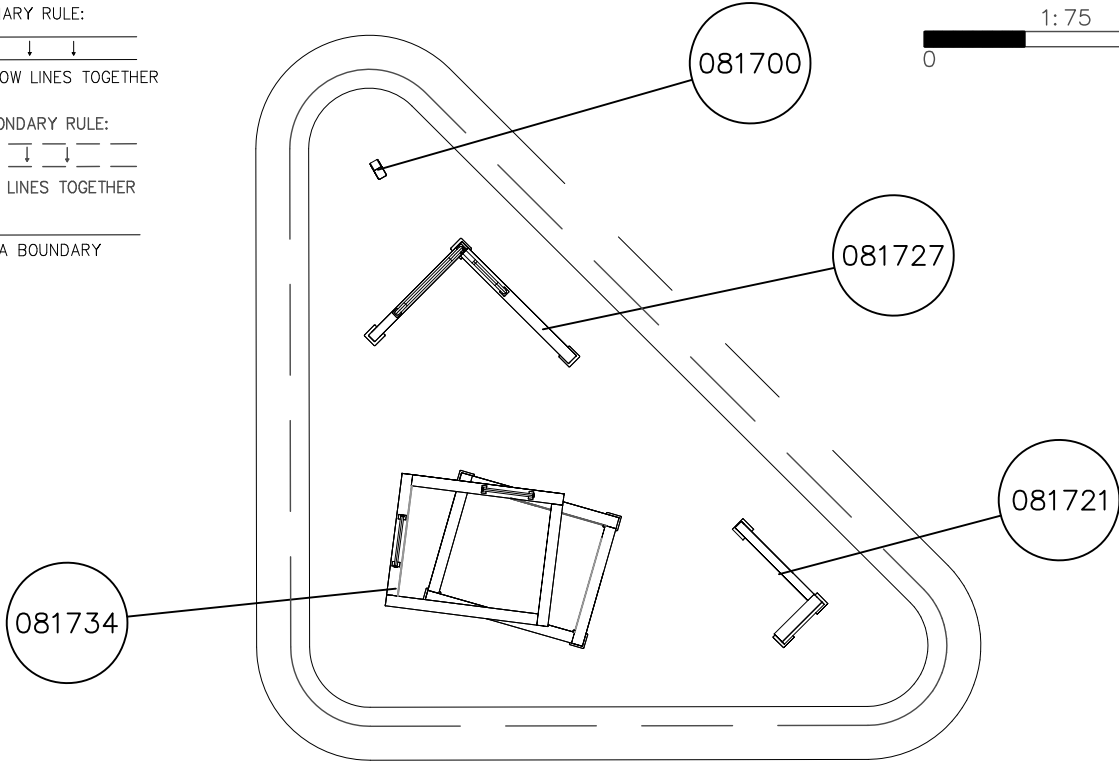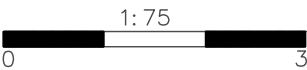

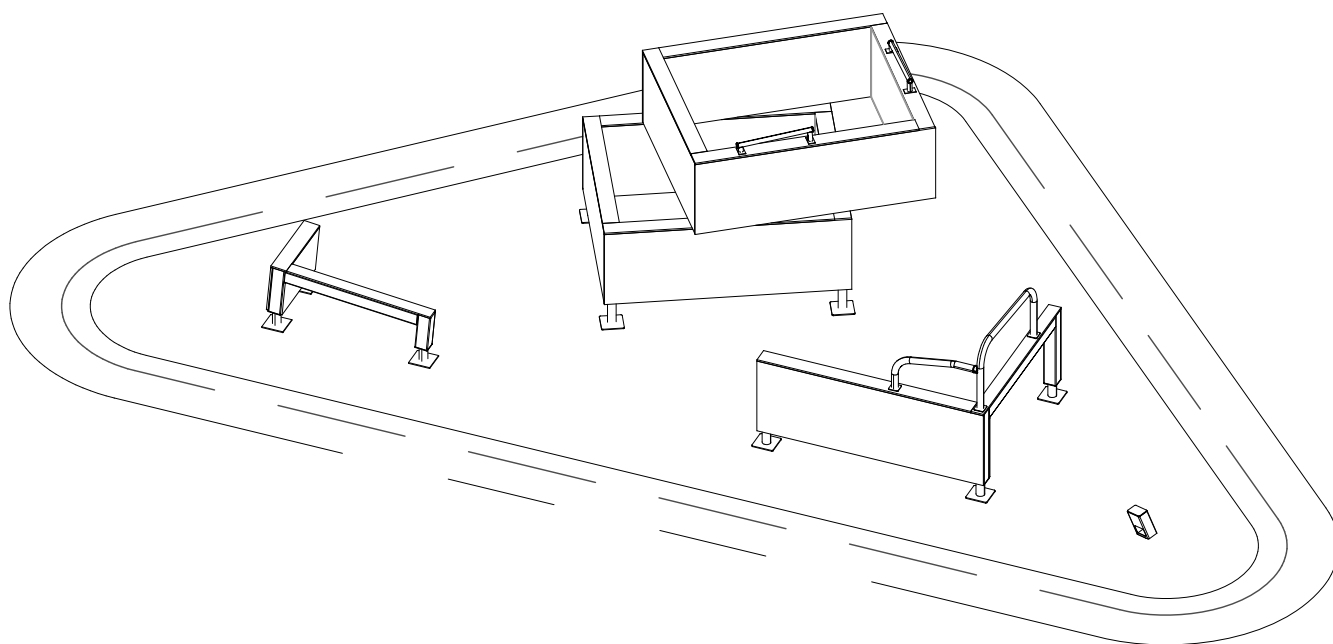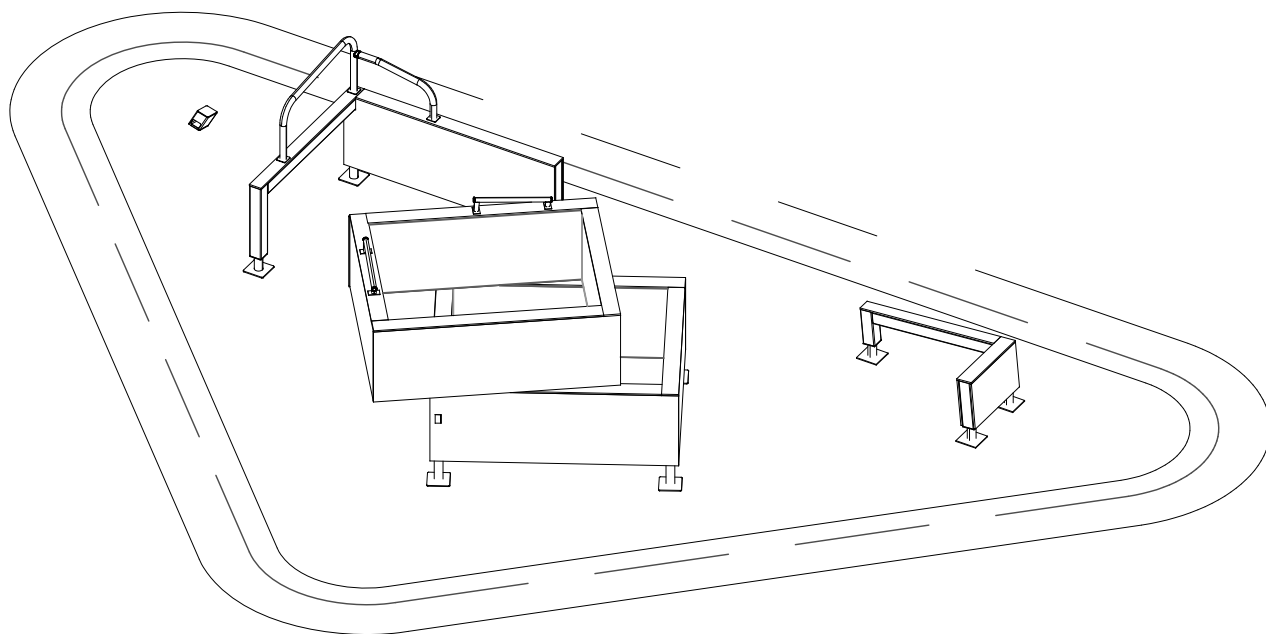


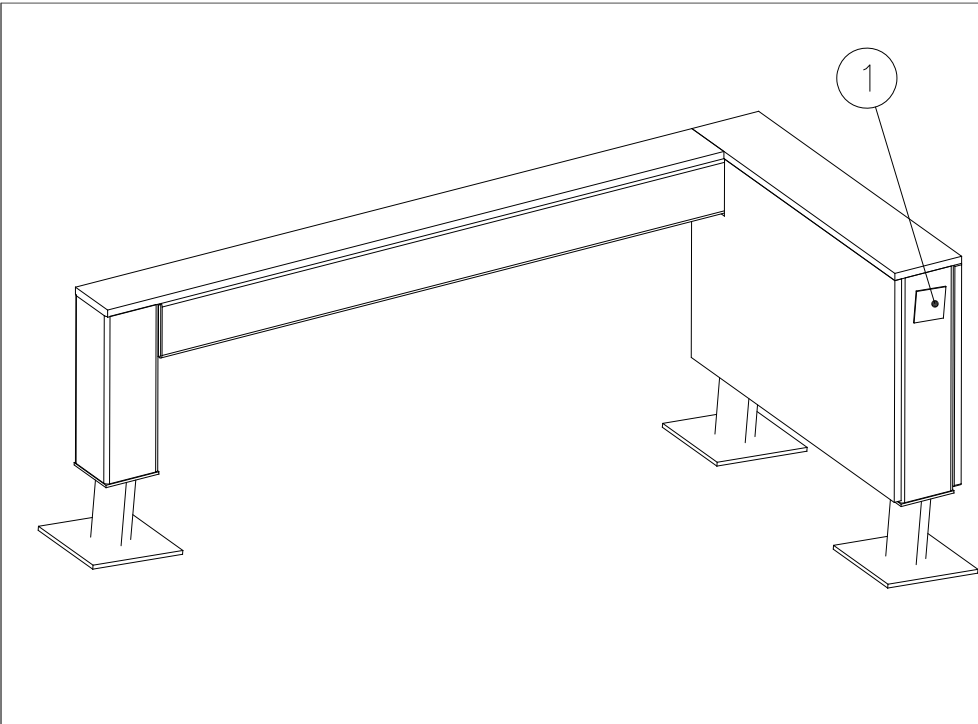

① 702286	PCS	② 707210	PCS
	1		2
65x65		118x118x503	

③ 707212	PCS	④ 707889	PCS
	1		2
118x118x1254		118x118x472	


⑤ 708443	PCS	⑥ 712625	PCS
	1		1
118x118x352		16x148x745	

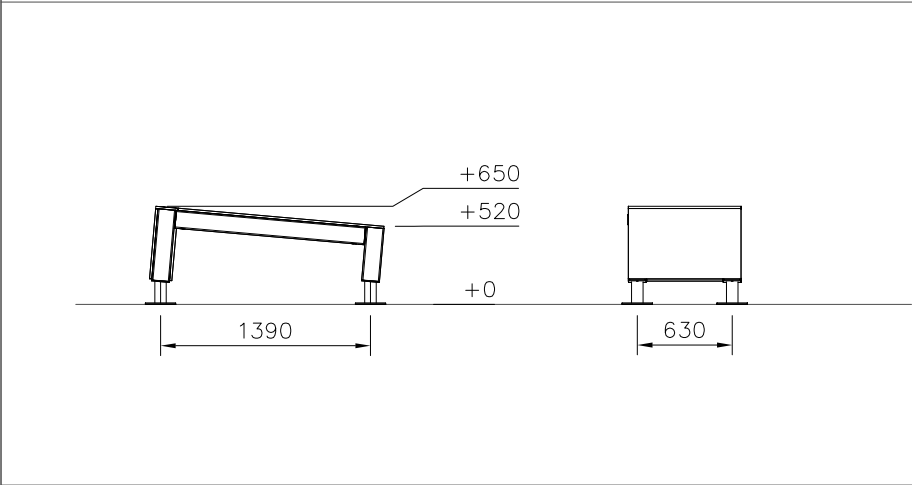

⑦ 712626	PCS	⑧ 708857 JIG	PCS
	1		1
16x118x1365		20x133x149	

⑨ 712623	PCS	⑩ 900240	PCS
	1		16
16x466x745		Ø8x70	

INSTALLATION OF A SECOND HAND

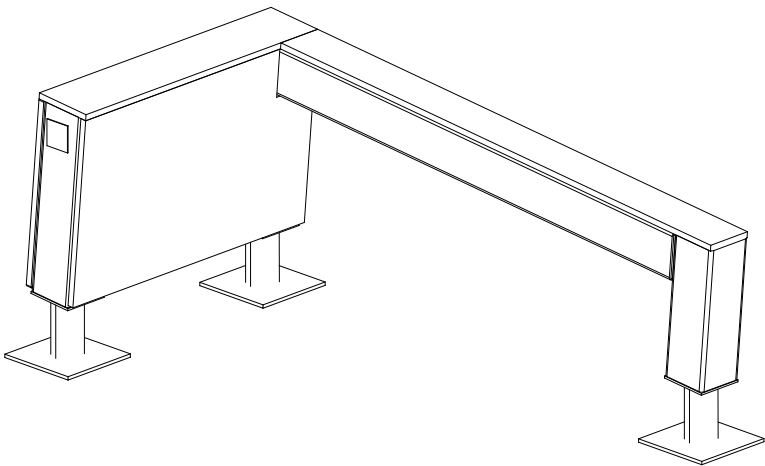



⑪ 903093	PCS	⑫ 905103	PCS
	4		2
Ø8x90		PT-28/32-H	

⑬ 905112	PCS	⑭ 908698	PCS
	4		4
Ø22		3x114x108	


⑮ 910266	PCS	⑯ 712624	PCS
	2		1
90x108x118		16x466x745	


17	980100	PCS	18	980114	PCS	19	980123	PCS
		28			4			25
								
Ø5x60			Ø4x20			Ø7x60		

FOOT OPTIONS

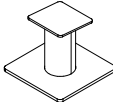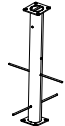
709261+		709262+	
910267	PCS	910567	PCS
SURFACE	3	CONCRETE	3
			
152x200x200		117x117x715	

----- Falling Space 13.8 m2
Max Falling Height 650 mm

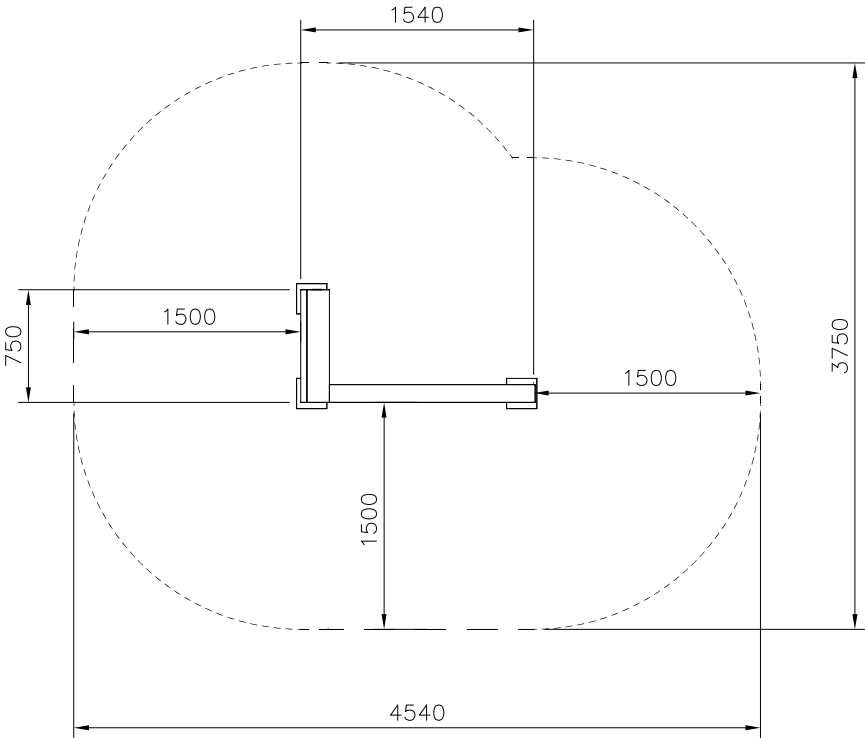


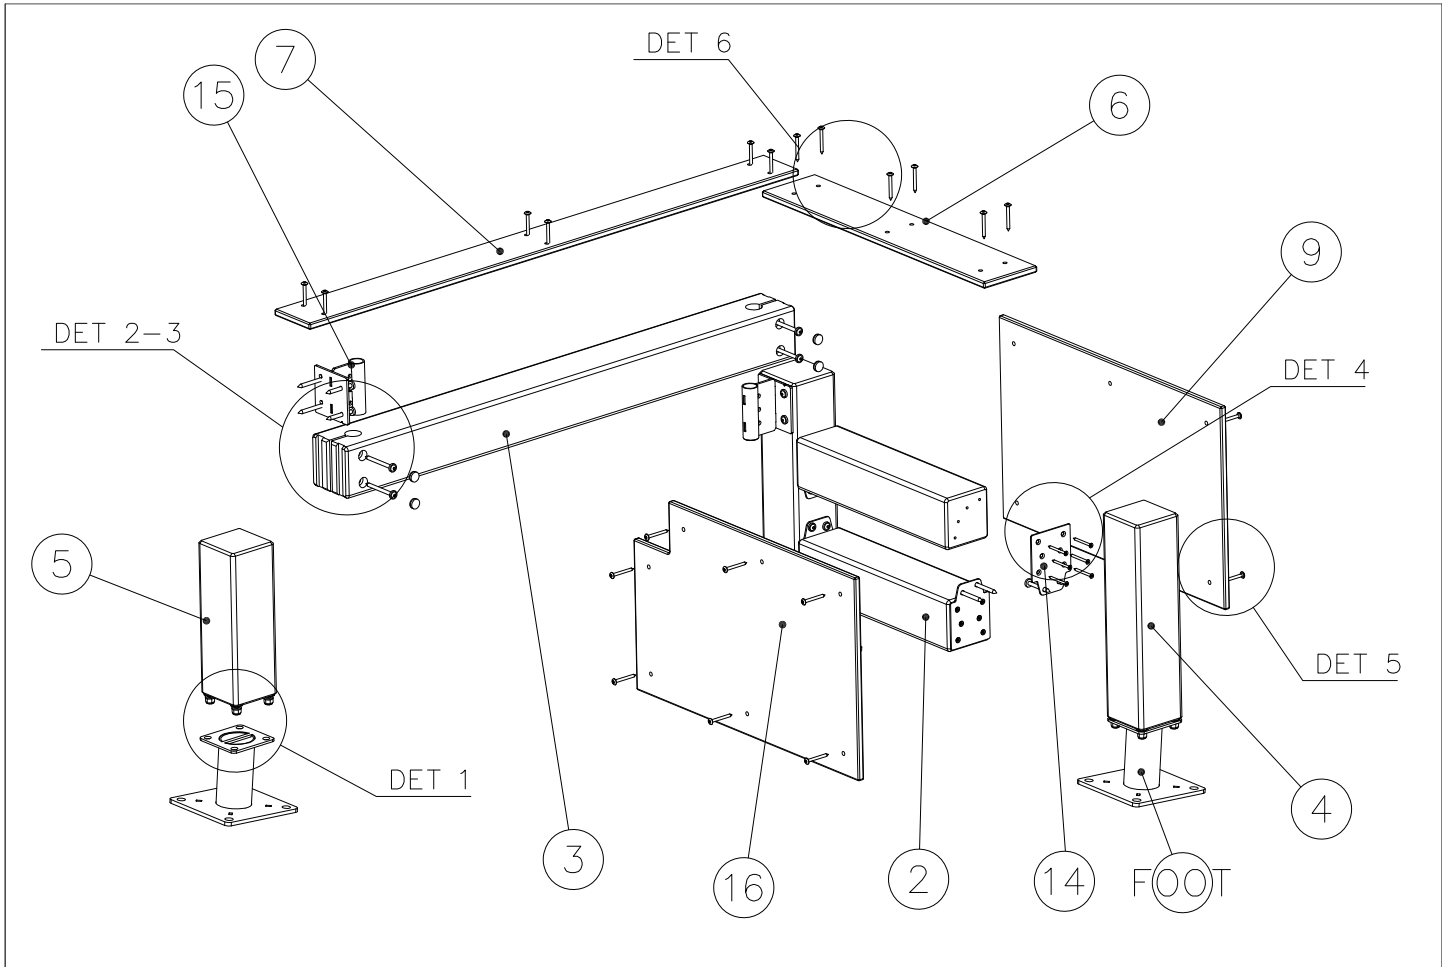


DET 1

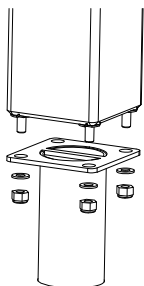


DET 2

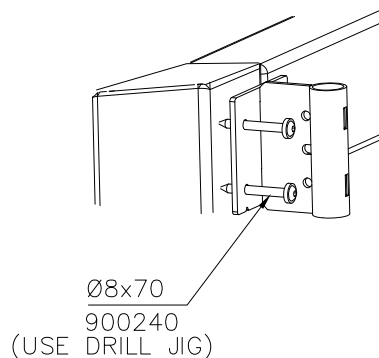


DET 3

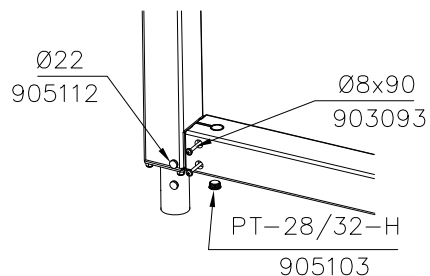


DET 4

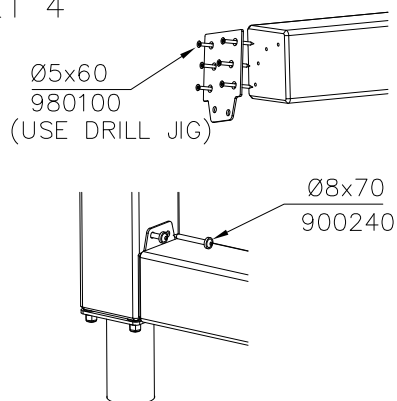

DET 5

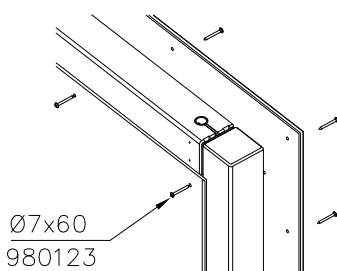



DET 6

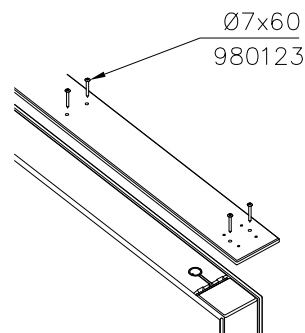


JIG DET A (USE DET 2-4)



NOTE:
Use drill jig 708857
to predrill Ø5 ∇ 50
holes for 910266
and 908698

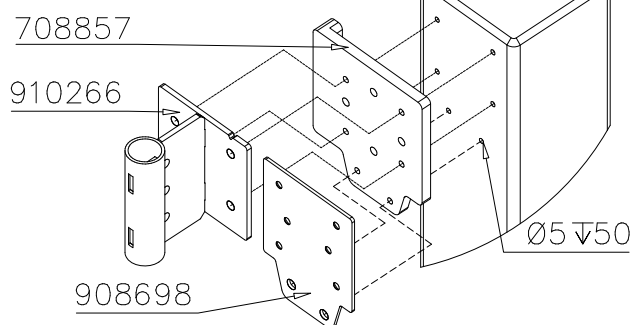

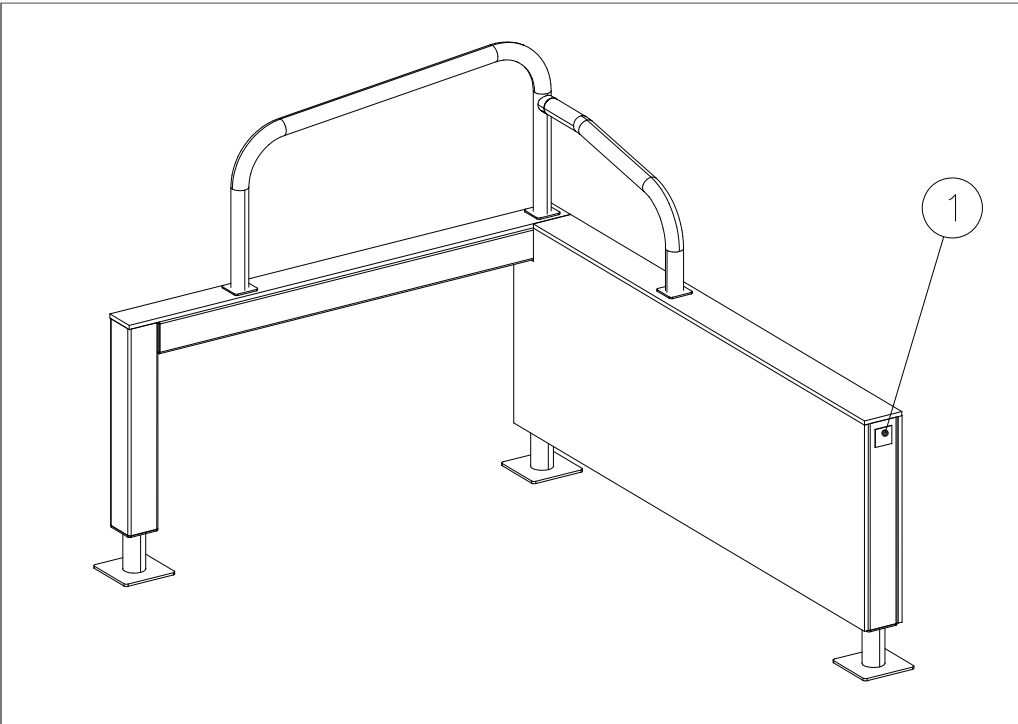



① 702286	PCS	② 707213	PCS
	1		1
65x65		118x118x1490	

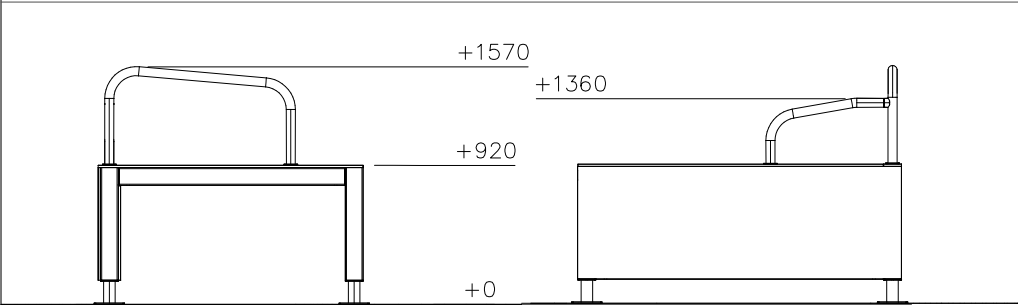


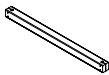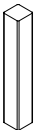
③ 707517	PCS	④ 708137	PCS
	2		3
118x118x1892		118x118x745	

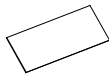

⑤ 712614	PCS	⑥ 712634	PCS
	1		1
16x745x2140		16x148x2018	

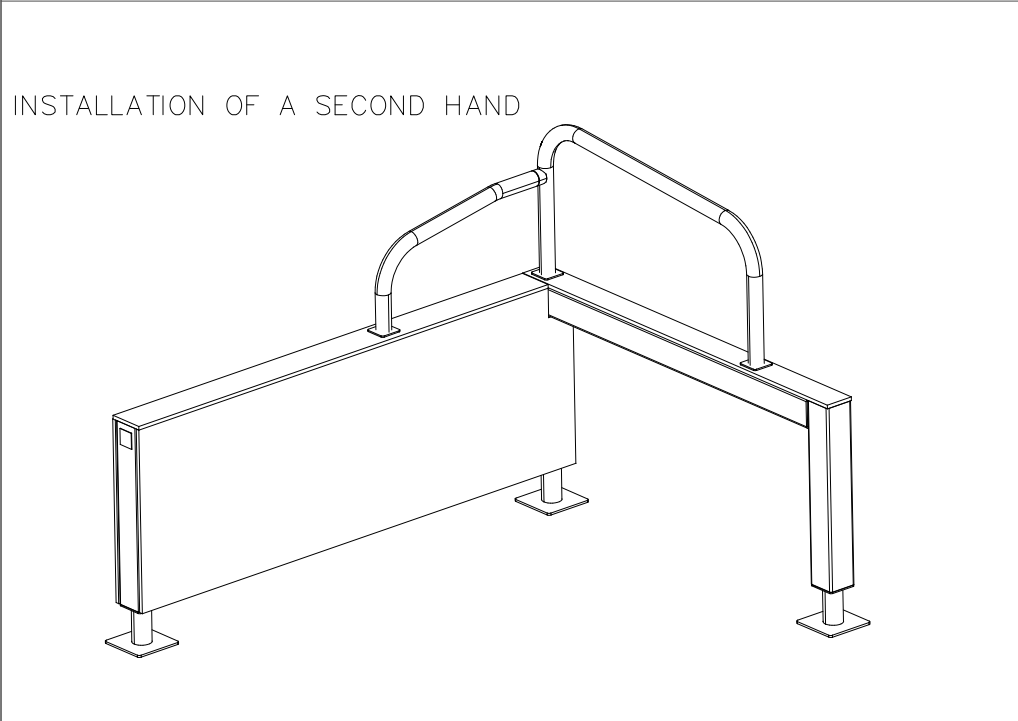






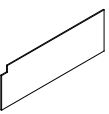
⑦ 712638	PCS	⑧ 712639	PCS
	1		1
16x745x2138		16x118x1751	

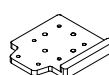⑨ 708857	PCS	⑩ 980154	PCS
	1		1
20x133x149		Ø24/13	


⑪ 900240	PCS	⑫ 900965	PCS
	24		1
Ø8x70		M10	


⑬ 903093	PCS	⑭ 903533	PCS
	24		5
Ø8x90		SRL12	

⑮ 904133	PCS	⑯ 905103	PCS
	1		6
M10x80		PT-28/32-H	

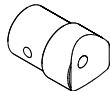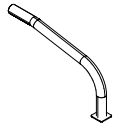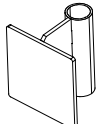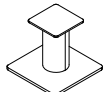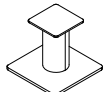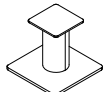17	905112	PCS	12		Ø22	18	908069	PCS	1		Ø60x87.6	19	909111	PCS	1		M12x100	20	909248	PCS	1		M12	21	909638	PCS	4		Ø20/10.5	22	910254	PCS	1		Ø60x650x1290						
23	910262	PCS	1		Ø60x435x795	24	910266	PCS	6		90x108x118	25	980123	PCS	37		Ø7x60	26	980114	PCS	4		Ø4x20	FOOT OPTIONS 709261+709262+ <table><tr><td></td><td>910330 SURFACE</td><td>PCS</td><td>3</td><td></td><td>152x200x200</td><td></td><td>910567 CONCRETE</td><td>PCS</td><td>3</td><td></td><td>117x117x715</td></tr></table>							910330 SURFACE	PCS	3		152x200x200		910567 CONCRETE	PCS	3		117x117x715
	910330 SURFACE	PCS	3		152x200x200		910567 CONCRETE	PCS	3		117x117x715																														


----- Falling Space 18.8 m2
Max Falling Height 920 mm

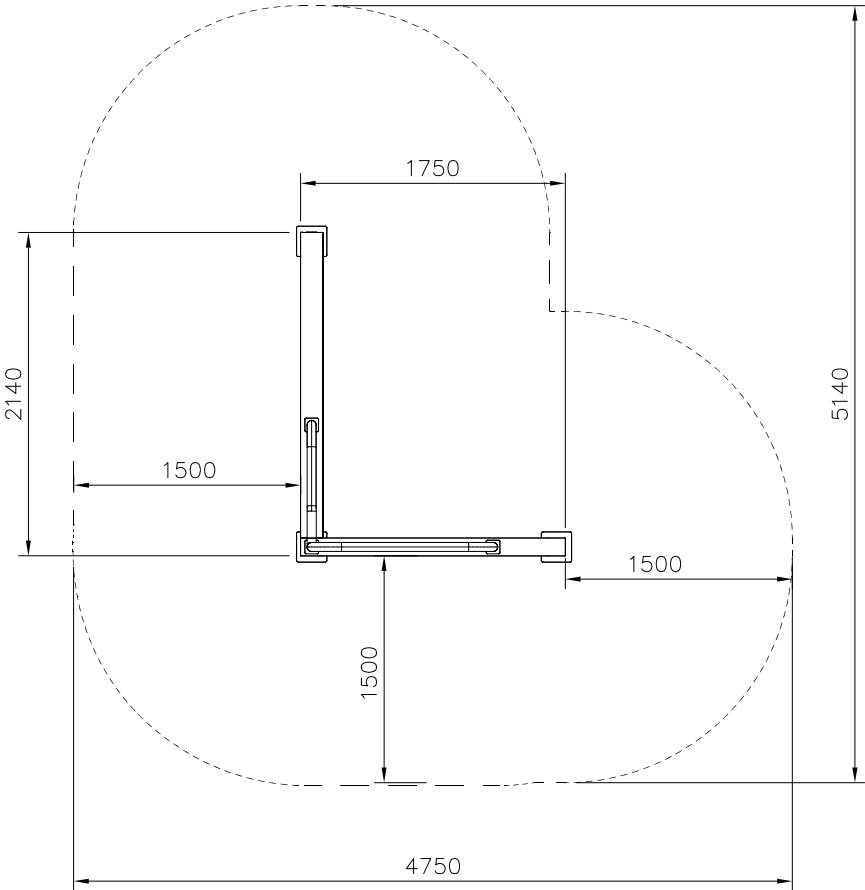

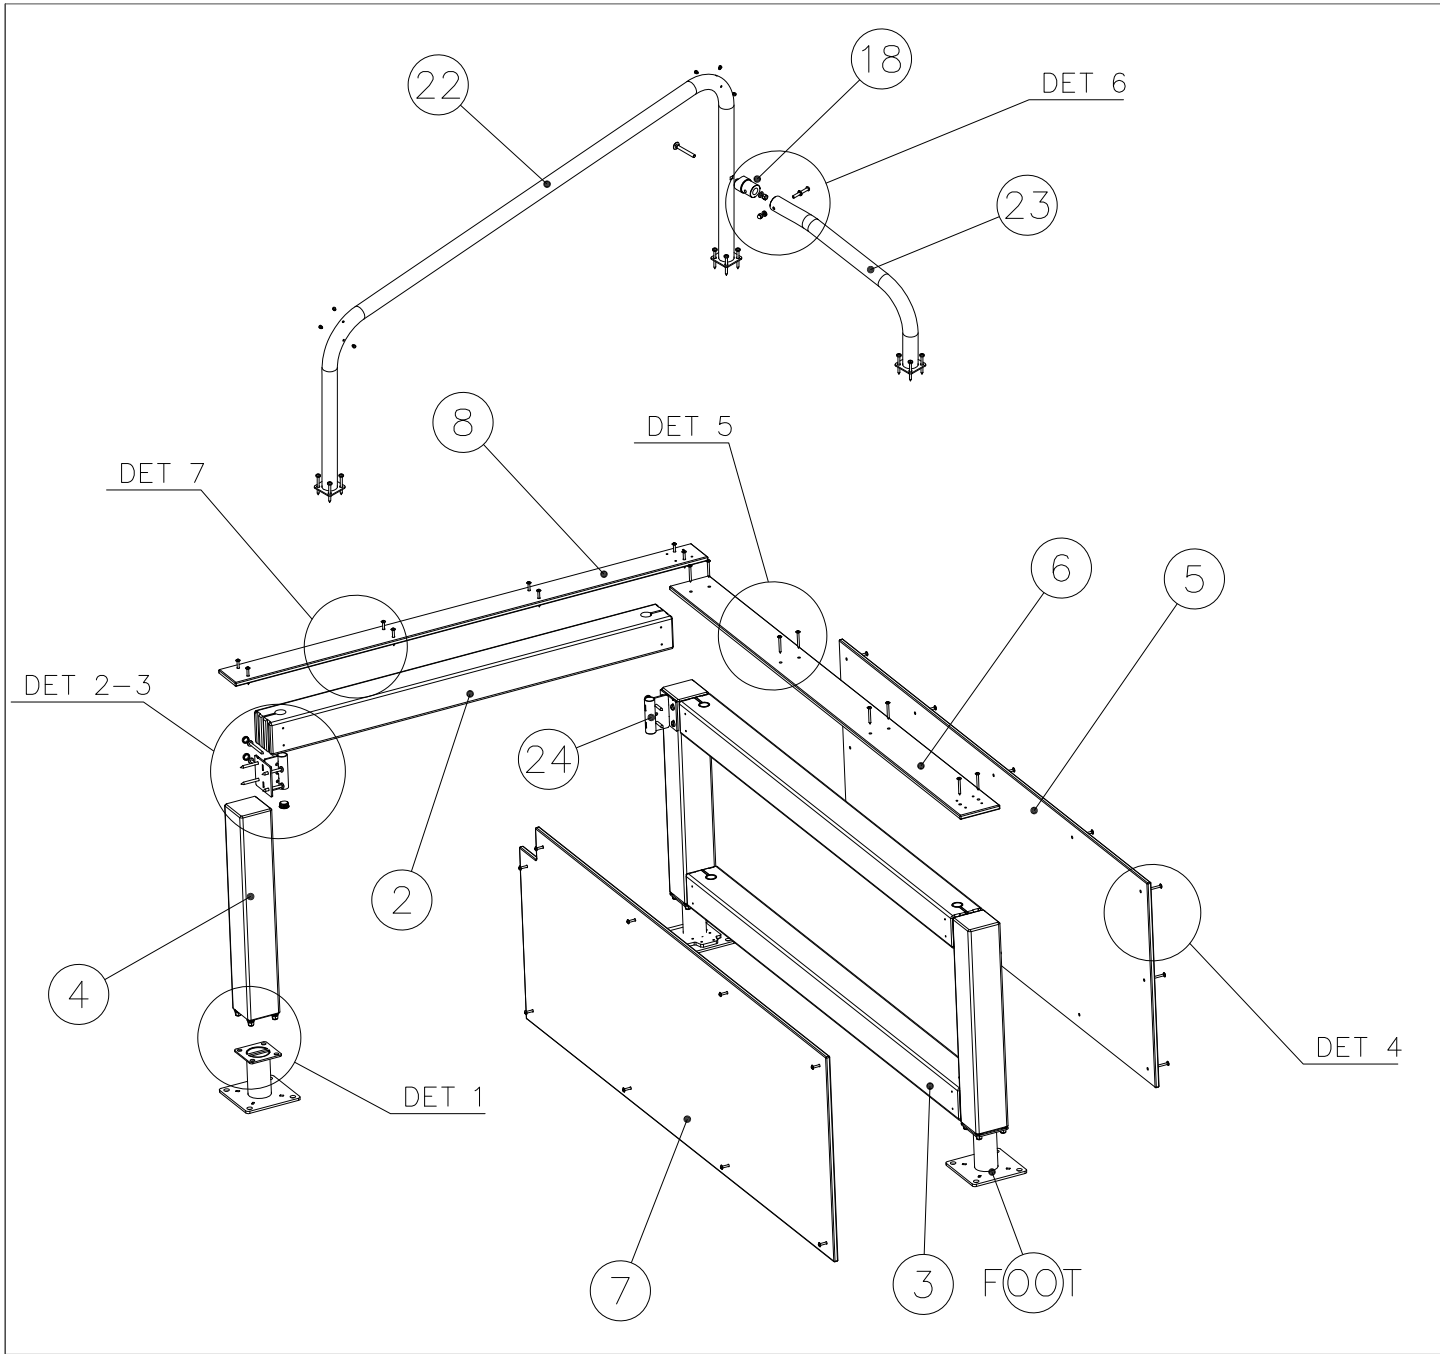


JIG DET A (USE DET 2)


NOTE:
Use drill jig 708857
to predrill Ø5▽50
holes for 910266

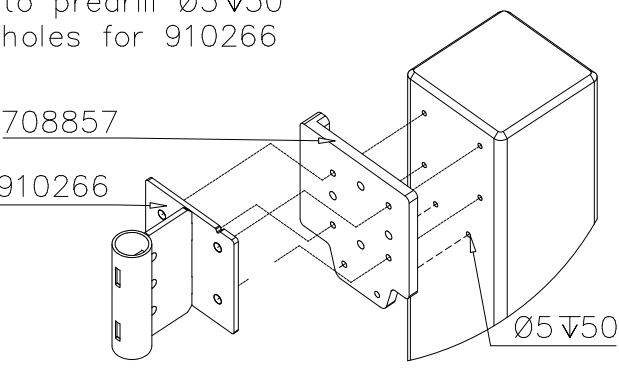


DET 1

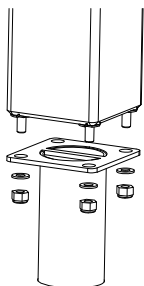


DET 2

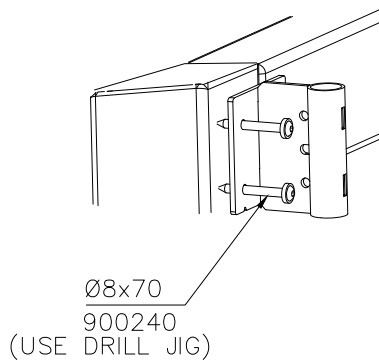


DET 3

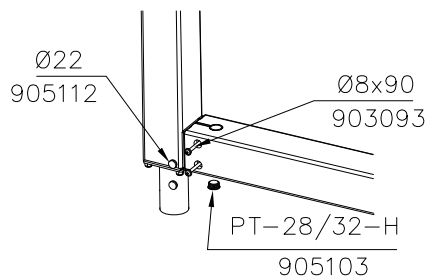


DET 4

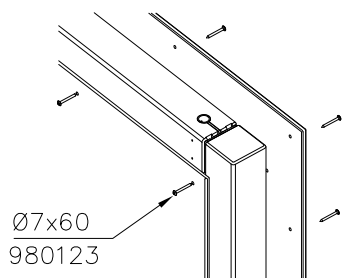


DET 5



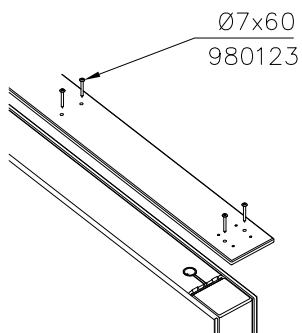









DET 6

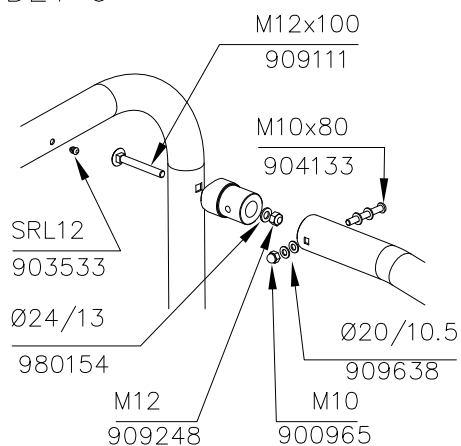


DET 7

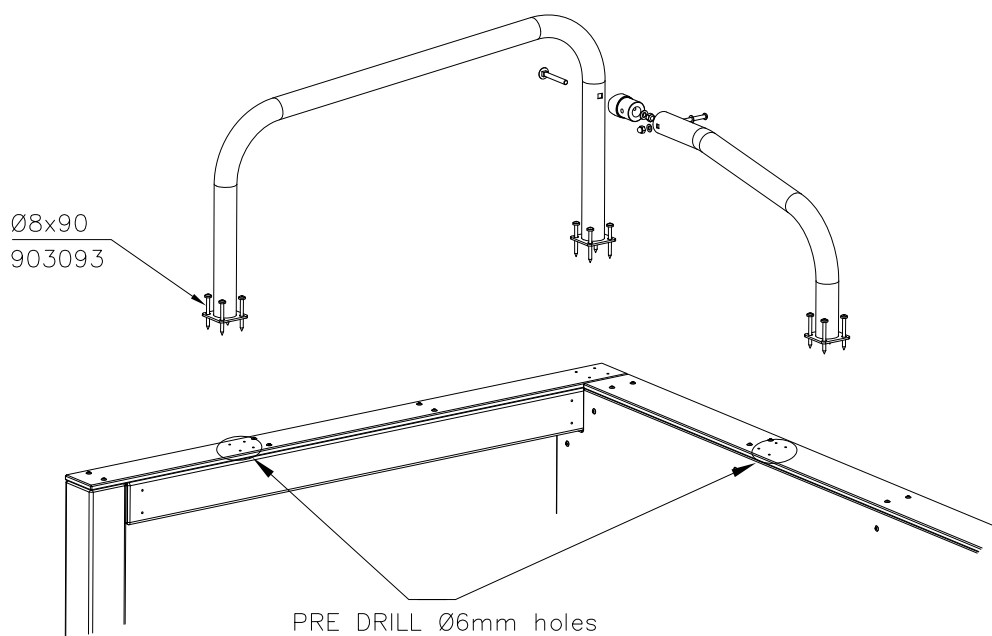

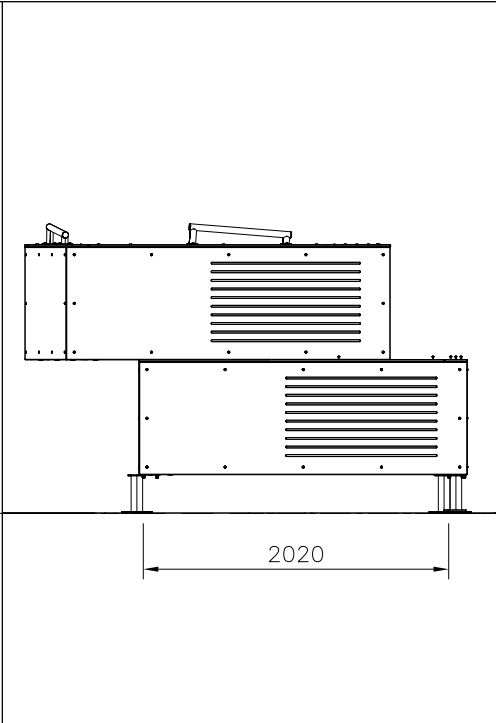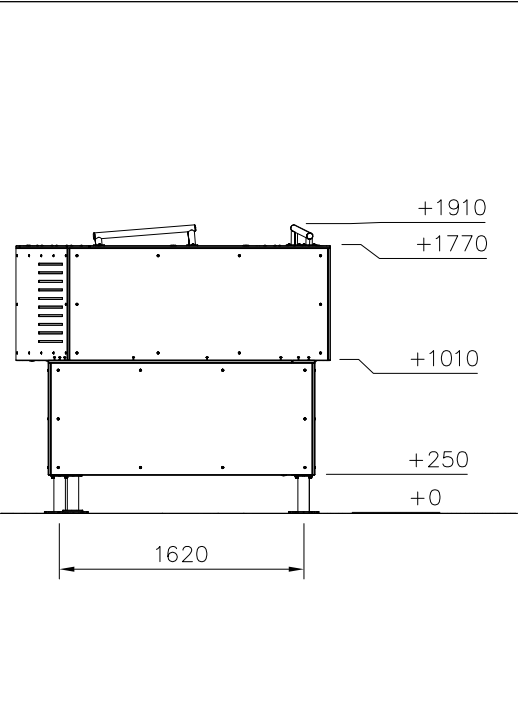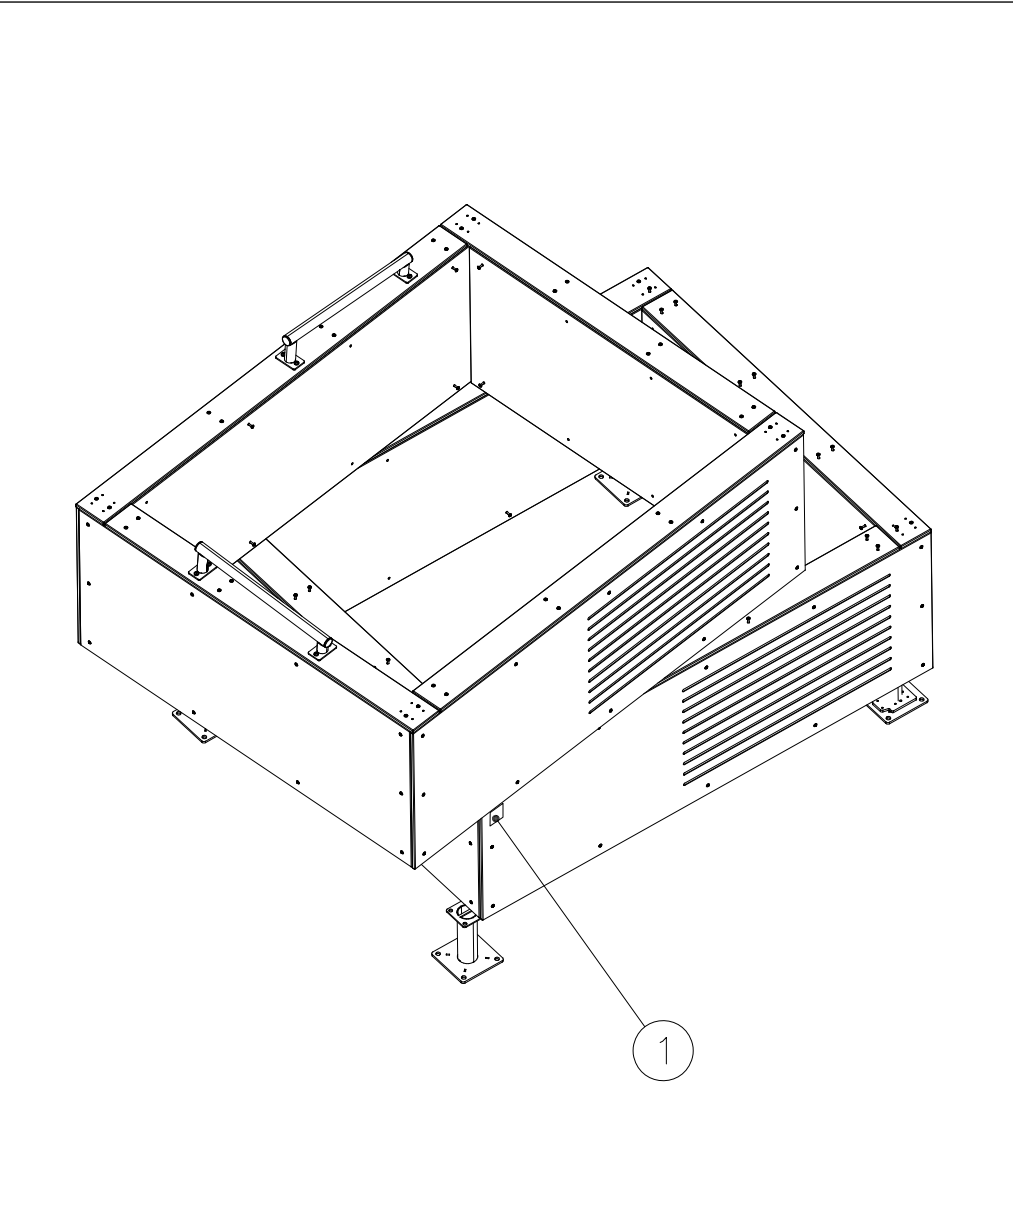


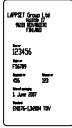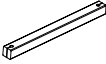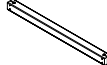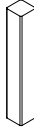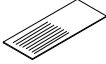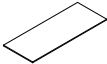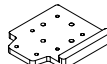① 702341  90x50	PCS 1	② 707213  118x118x1490	PCS 8
③ 707517  118x118x1892	PCS 8	④ 708137  118x118x745	PCS 4
⑤ 713175  16x745x1736	PCS 4	⑥ 713173  16x745x2168	PCS 4
⑦ 712633  16x745x1889	PCS 2	⑧ 712634  16x148x2018	PCS 4
⑨ 712635  16x148x1616	PCS 4	⑩ 708857 JIG  20x133x149	PCS 1
⑪ 911288 COLOR  15x745x1465	PCS 4	⑫ 911289  15x745x1897	PCS 2
⑬ 910056  140x690	PCS 2	⑭ 980123  Ø7x60	PCS 216
⑮ 900240  Ø8x70	PCS 128	⑯ 903093  Ø8x90	PCS 72

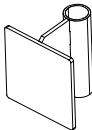17	905103	PCS	18	905112	PCS	19	910266	PCS	20	709110	PCS	21	905086	PCS	22	908371	PCS
		24			64			32			4			8			4
PT-28/32-H			Ø22			90x108x118			118x118x745			Ø44/13.5 x 3.9			42-38/40		
23	909132	PCS	24	909248	PCS												
		4			4												
M12x280			M12														

FOOT OPTIONS

710175+	710176+
	
911817 SURFACE	911820 CONCRETE
	
250x200x200	803x117x117

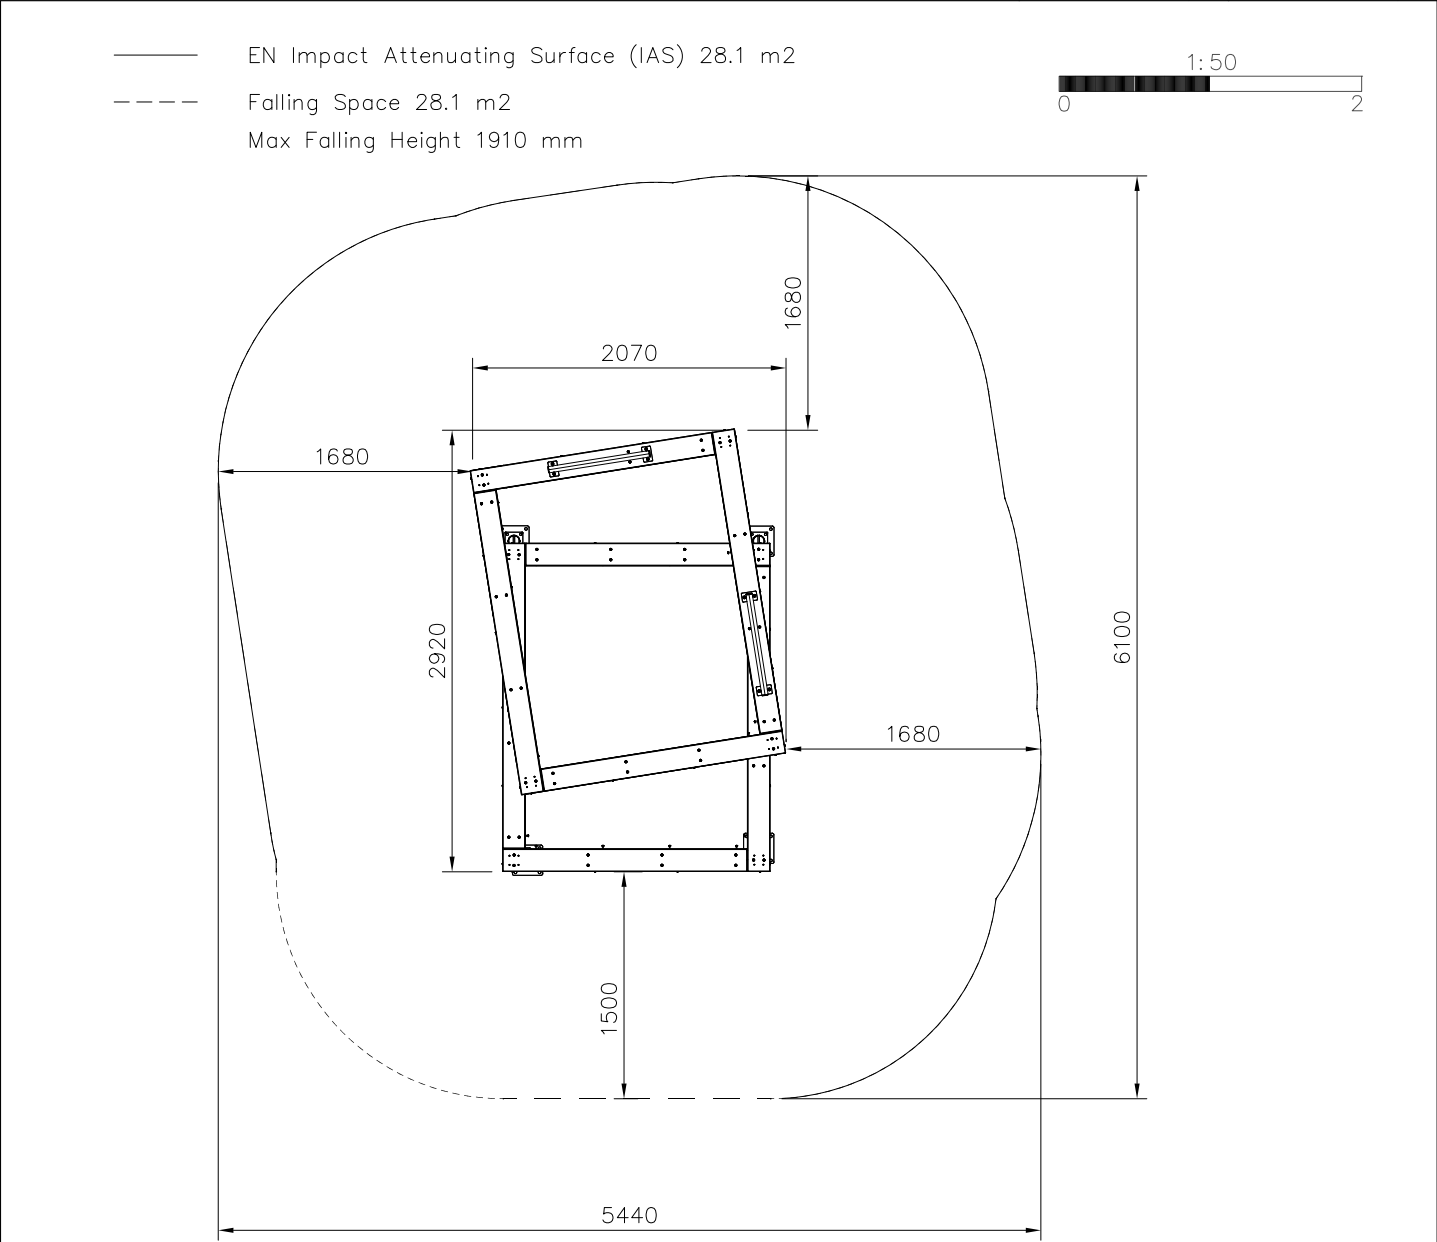

DET 1

FIRST FLOOR

NOTE:
Use drill jig 708857
to predrill Ø5 √50
holes for 910266

708857
910266
Ø5 √50

DET 2

Ø7x60
980123

DET 3


Install this once you have installed
second floor on top of it !

Ø7x60
980123


Install this once you have installed
second floor on top of it !

DET 4


SECOND FLOOR

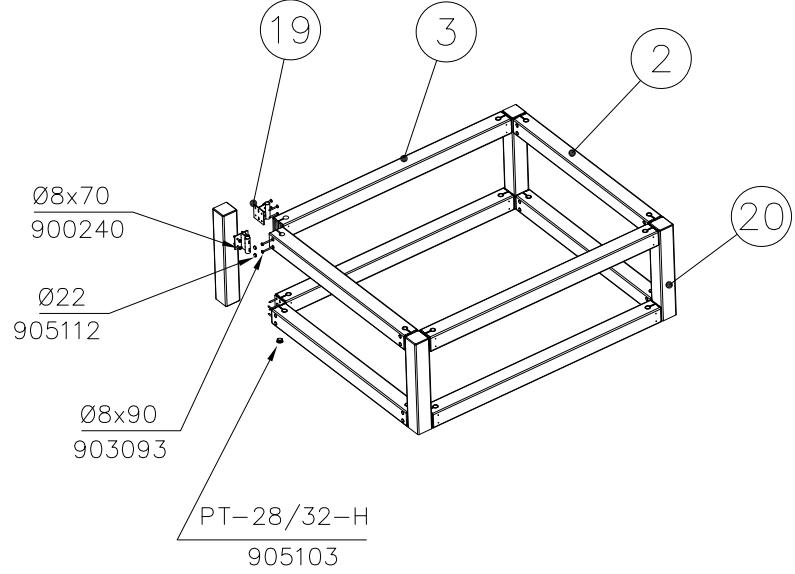


NOTE:
Use drill jig 708857
to predrill Ø5 ∇50
holes for 910266

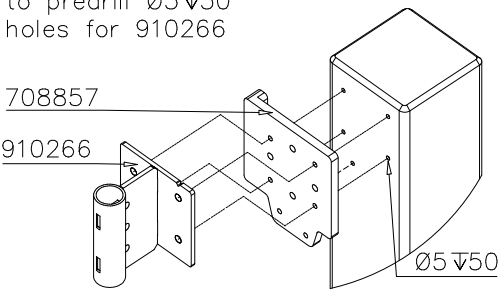

DET 5

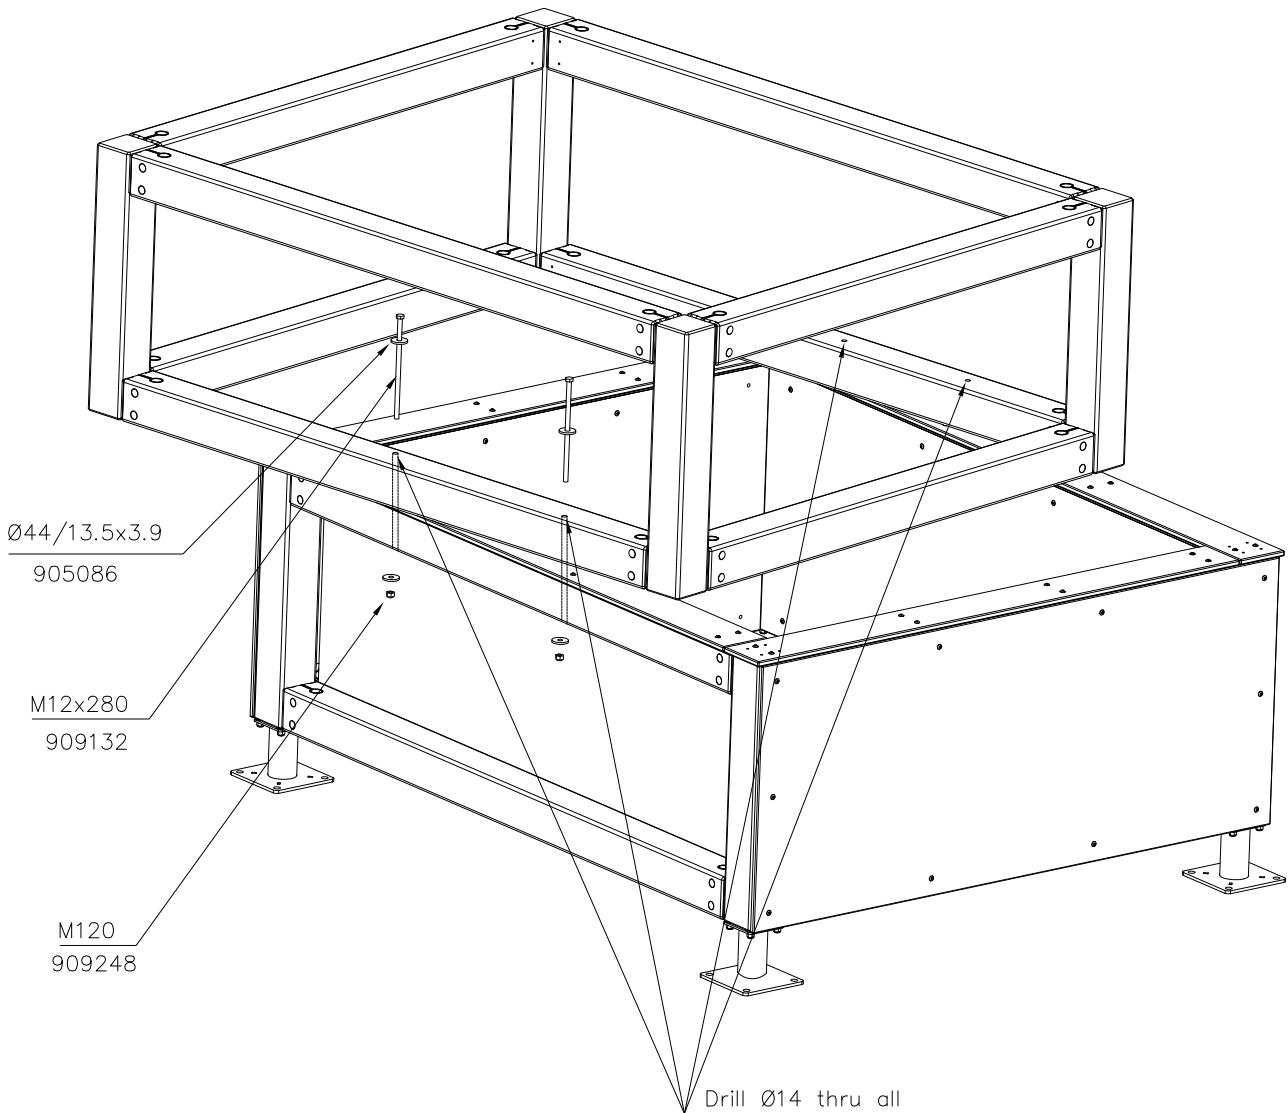


DET 6

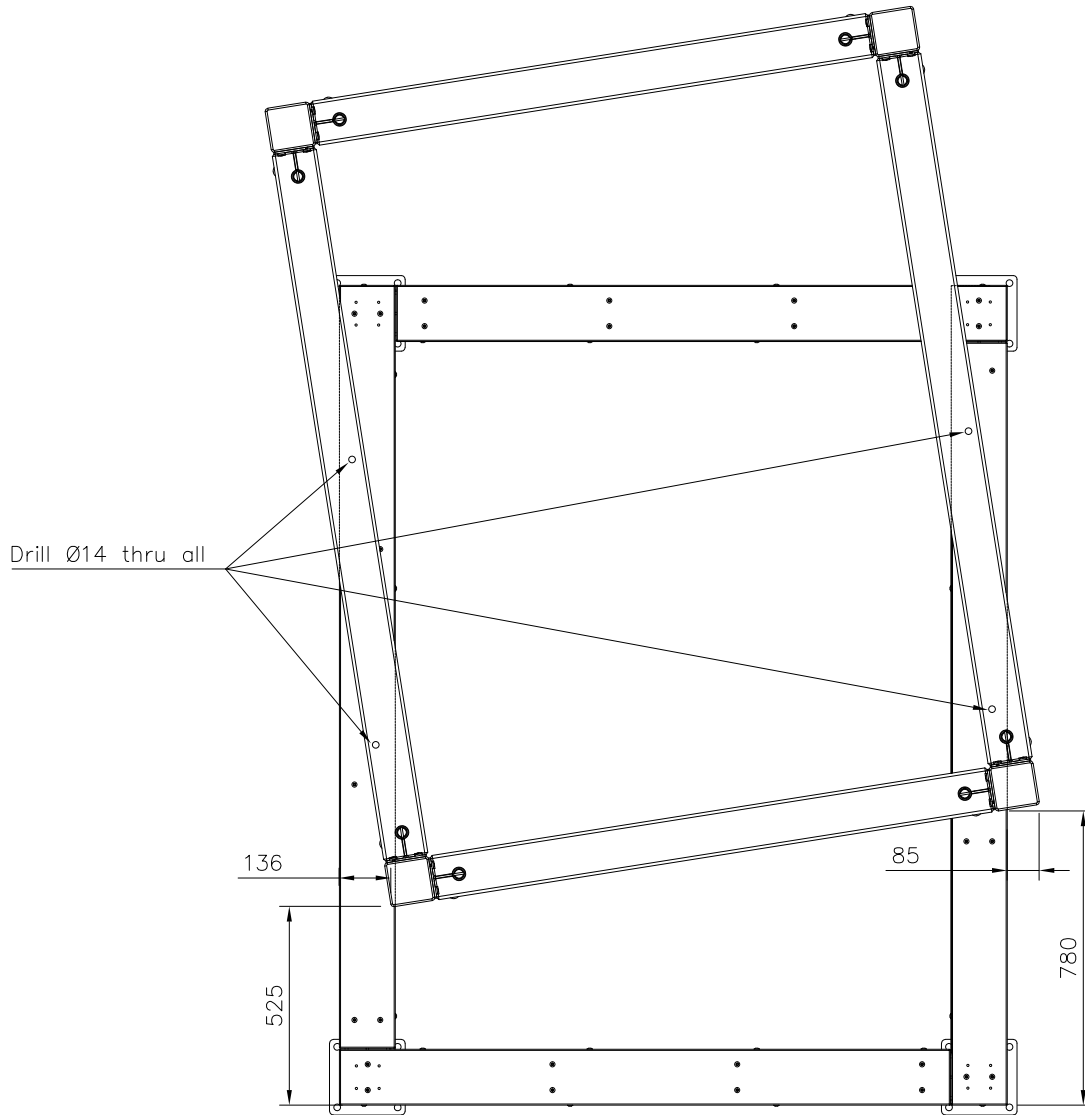


DET 7


Install all plates

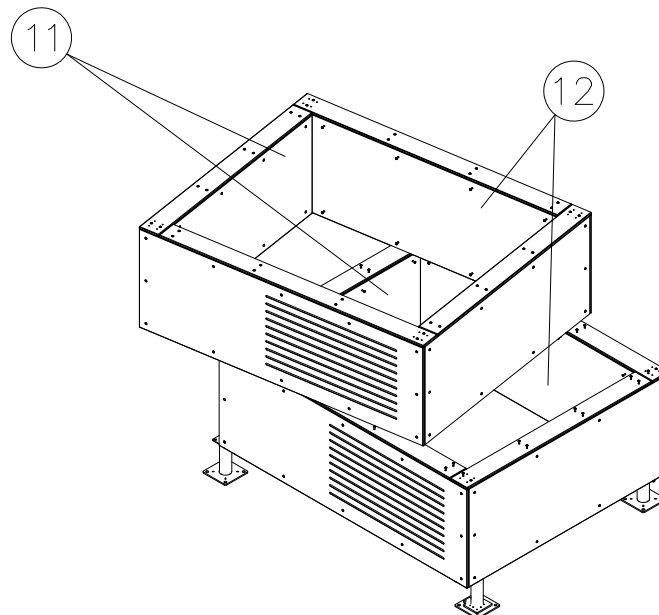





DET 8

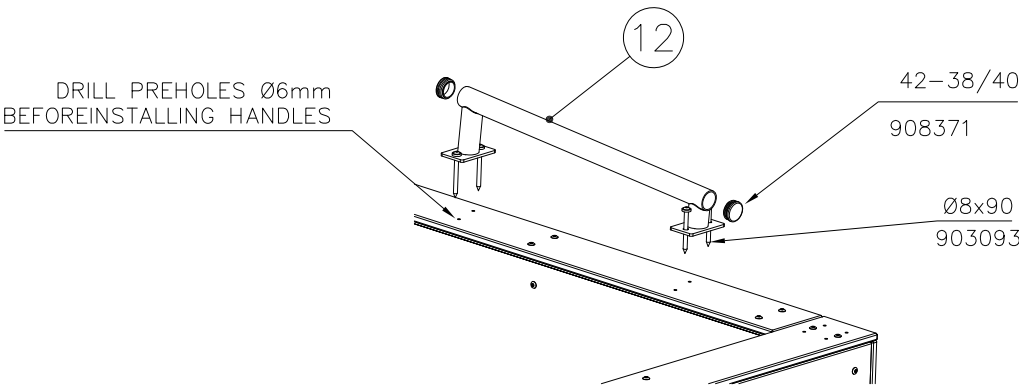


DET 9

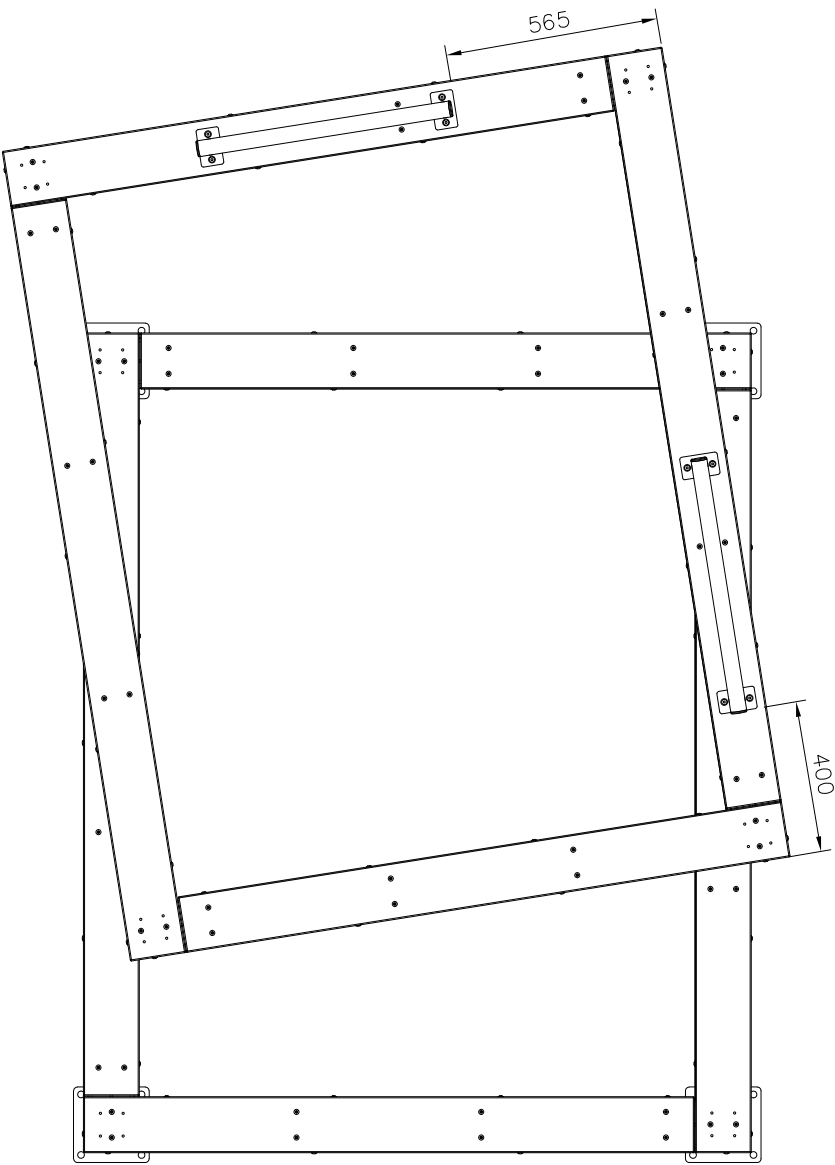


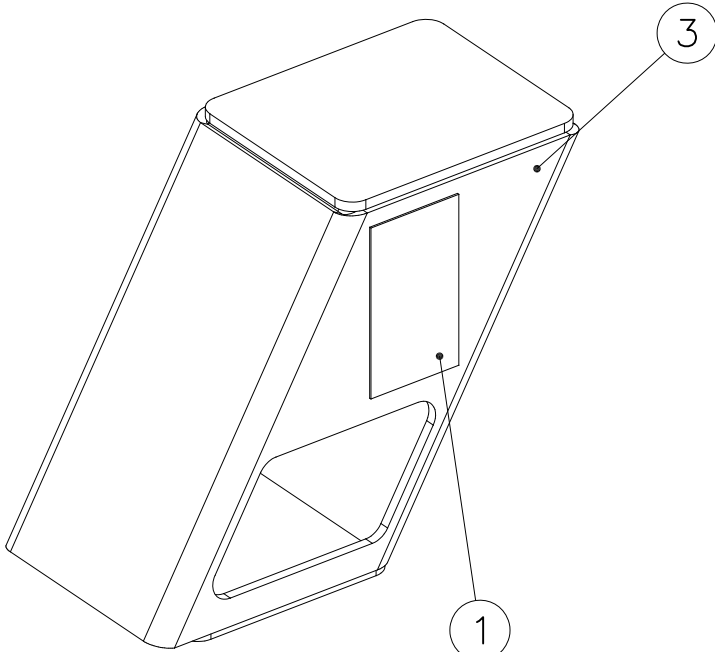

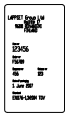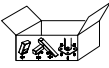
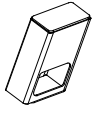
① 702341	PCS	② 709381	PCS
	1		2
90x50		SURFACE	
		③ 910219	PCS
			1
		120x120x200	

FOOT OPTION FOR
DEEP MOUNTING


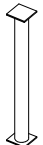
709379+	
○ 902564	PCS
	1
L 550	





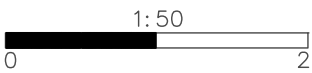


----- Falling Space 8.2 m2
Max Falling Height 200 mm

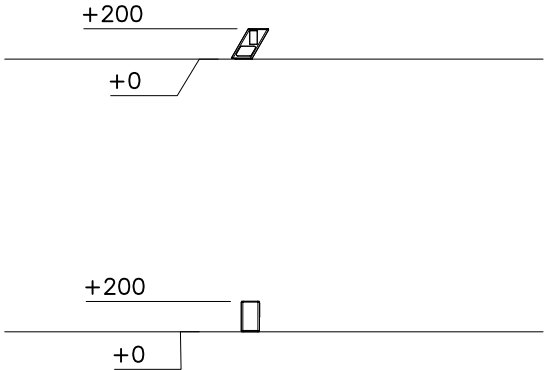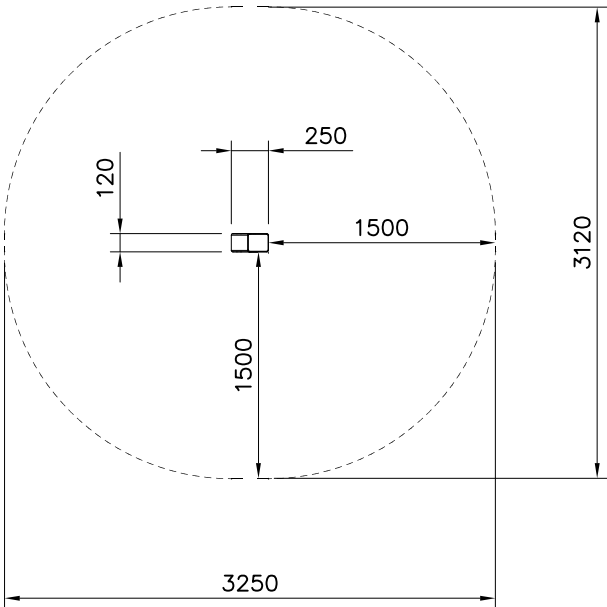

Shadow lines

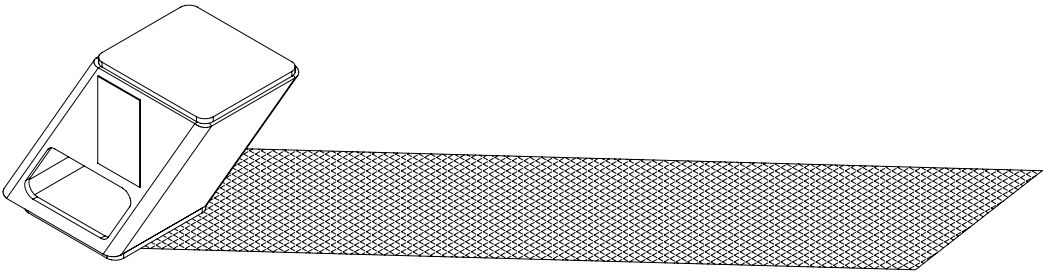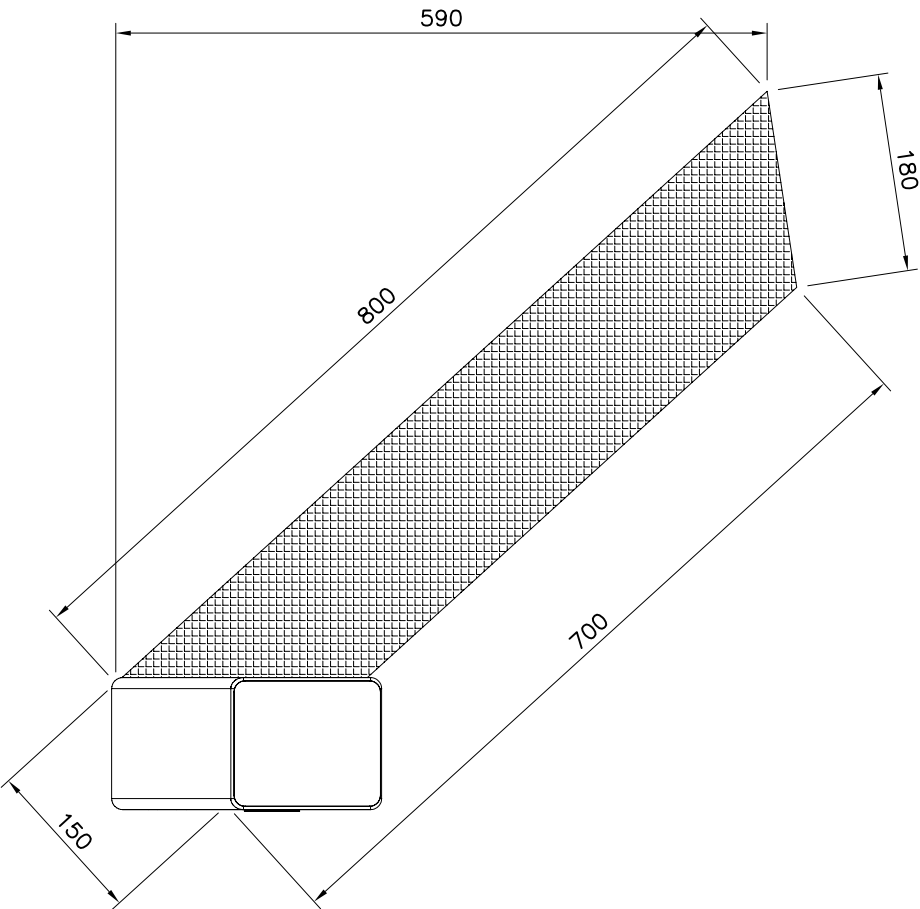

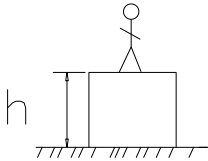 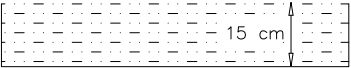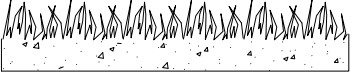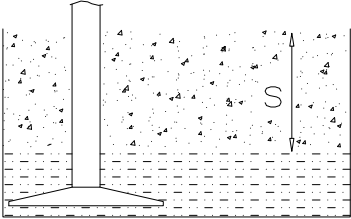	
$h < 1600$	Totally hard surfaces or materials with very limited impact attenuating properties. Case by case risk assessment is needed including e.g. evaluation whether there is forced movement, what is the intended exercise and where will the product be installed. Materials with significant impact attenuating properties. Totally hard surfaces. E.g. concrete or asphalt  Materials with very limited impact attenuating properties. E.g. wood  fine gravel 0–8 mm  Unsorted sand/ topsoil  Lawn 
$h = 1600-$ $h < 3000$	Loose fill material E.g. sand/gravel 0,25...8 mm D60/D10<3,0 Woodchips 5...30 mm bark 20...80 mm  $\underline{S}$ 30 cm $\underline{h}$ < 3,0 m Syntethic granulates $\underline{S}$ $\underline{h}$ 40 mm ~> 1,6...~< 1,8 m 50 mm ~> 1,8...~< 2,25 m 55 mm ~> 2,25...~< 2,4 m 60 mm ~> 2,4...~< 2,55 m 70 mm ~> 2,55...~< 3,0 m Note. For accurate values, see manufacturer's instructions. 