


LAPPSET®

DASH PARKOUR

ASENNUSOHJE
MONTERINGSANSVISNING
INSTALLATION INSTRUCTION
AUFBAUANLEITUNG
NOTICE D'INSTALLATION



DATE: 13.12.2019

081764M

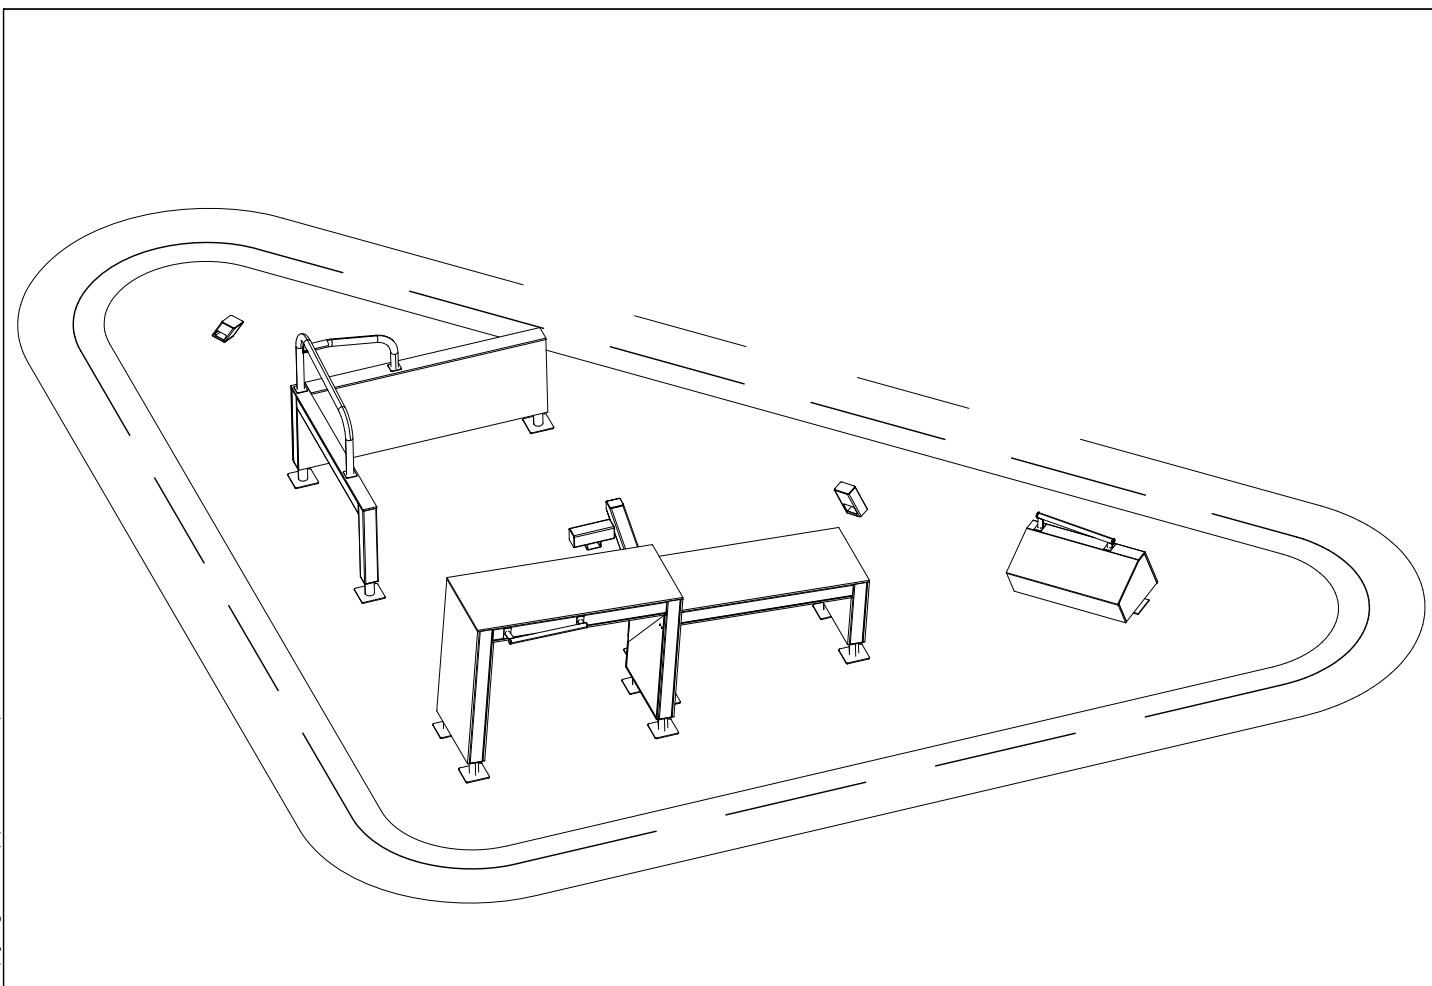


Copyright Lappset Group Ltd

[illegible]

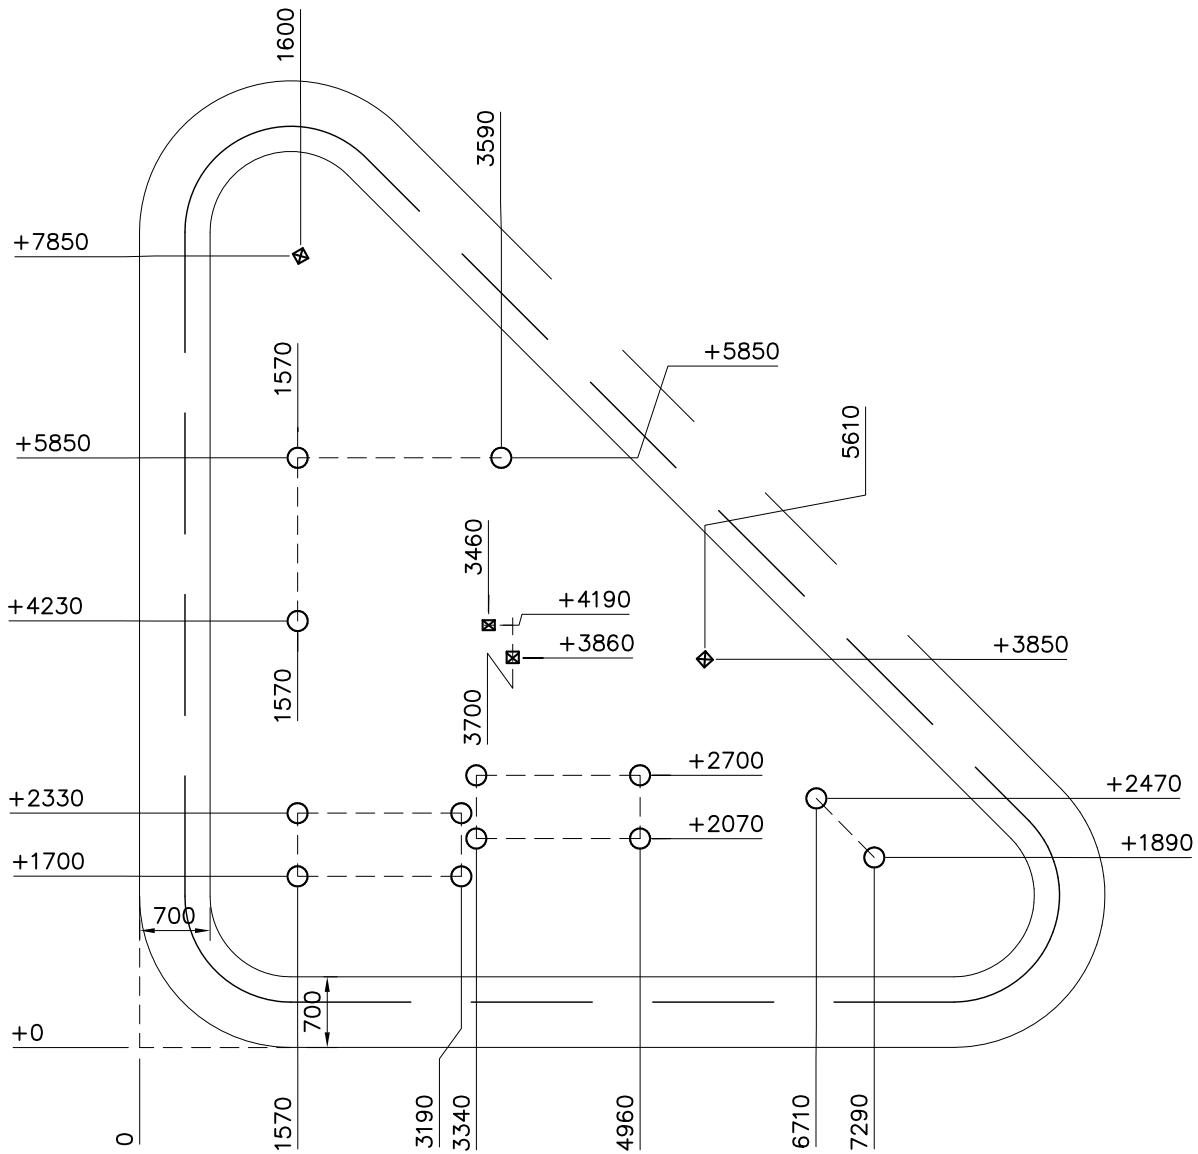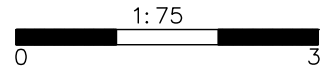




— Falling Space 56.7 m²
Max Falling Height 1570 mm


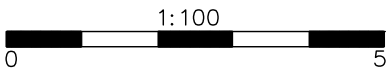


PRIMARY RULE:
↓ ↓
YELLOW LINES TOGETHER

SECONDARY RULE:
— ↓ — —
RED LINES TOGETHER

AREA BOUNDARY

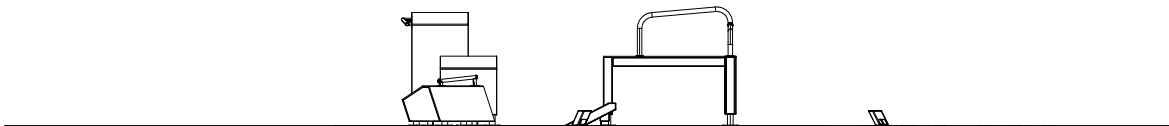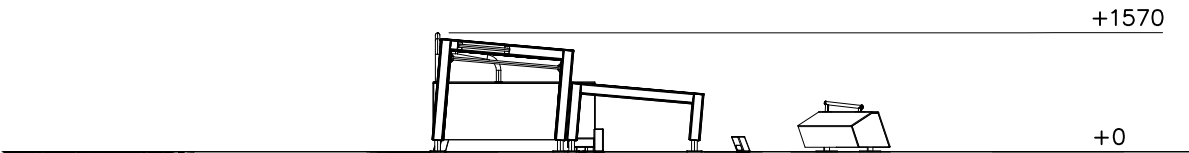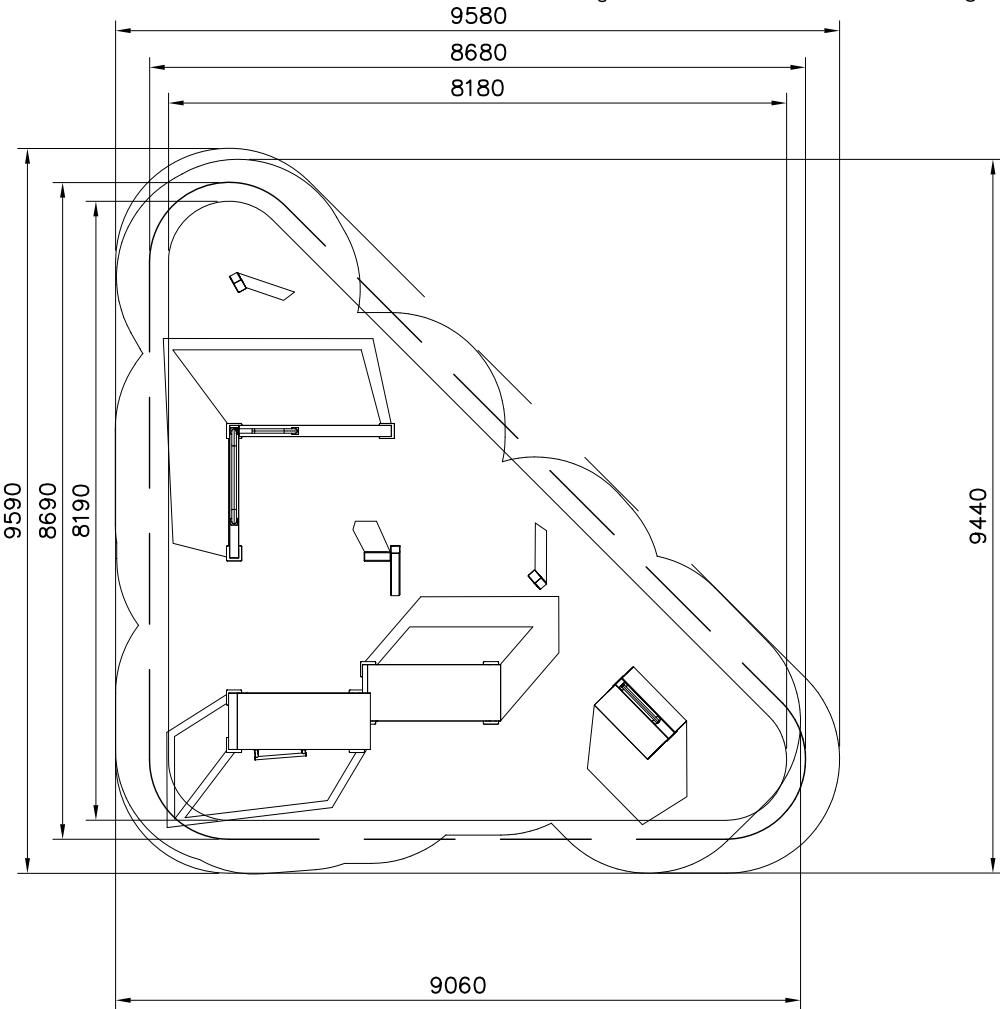

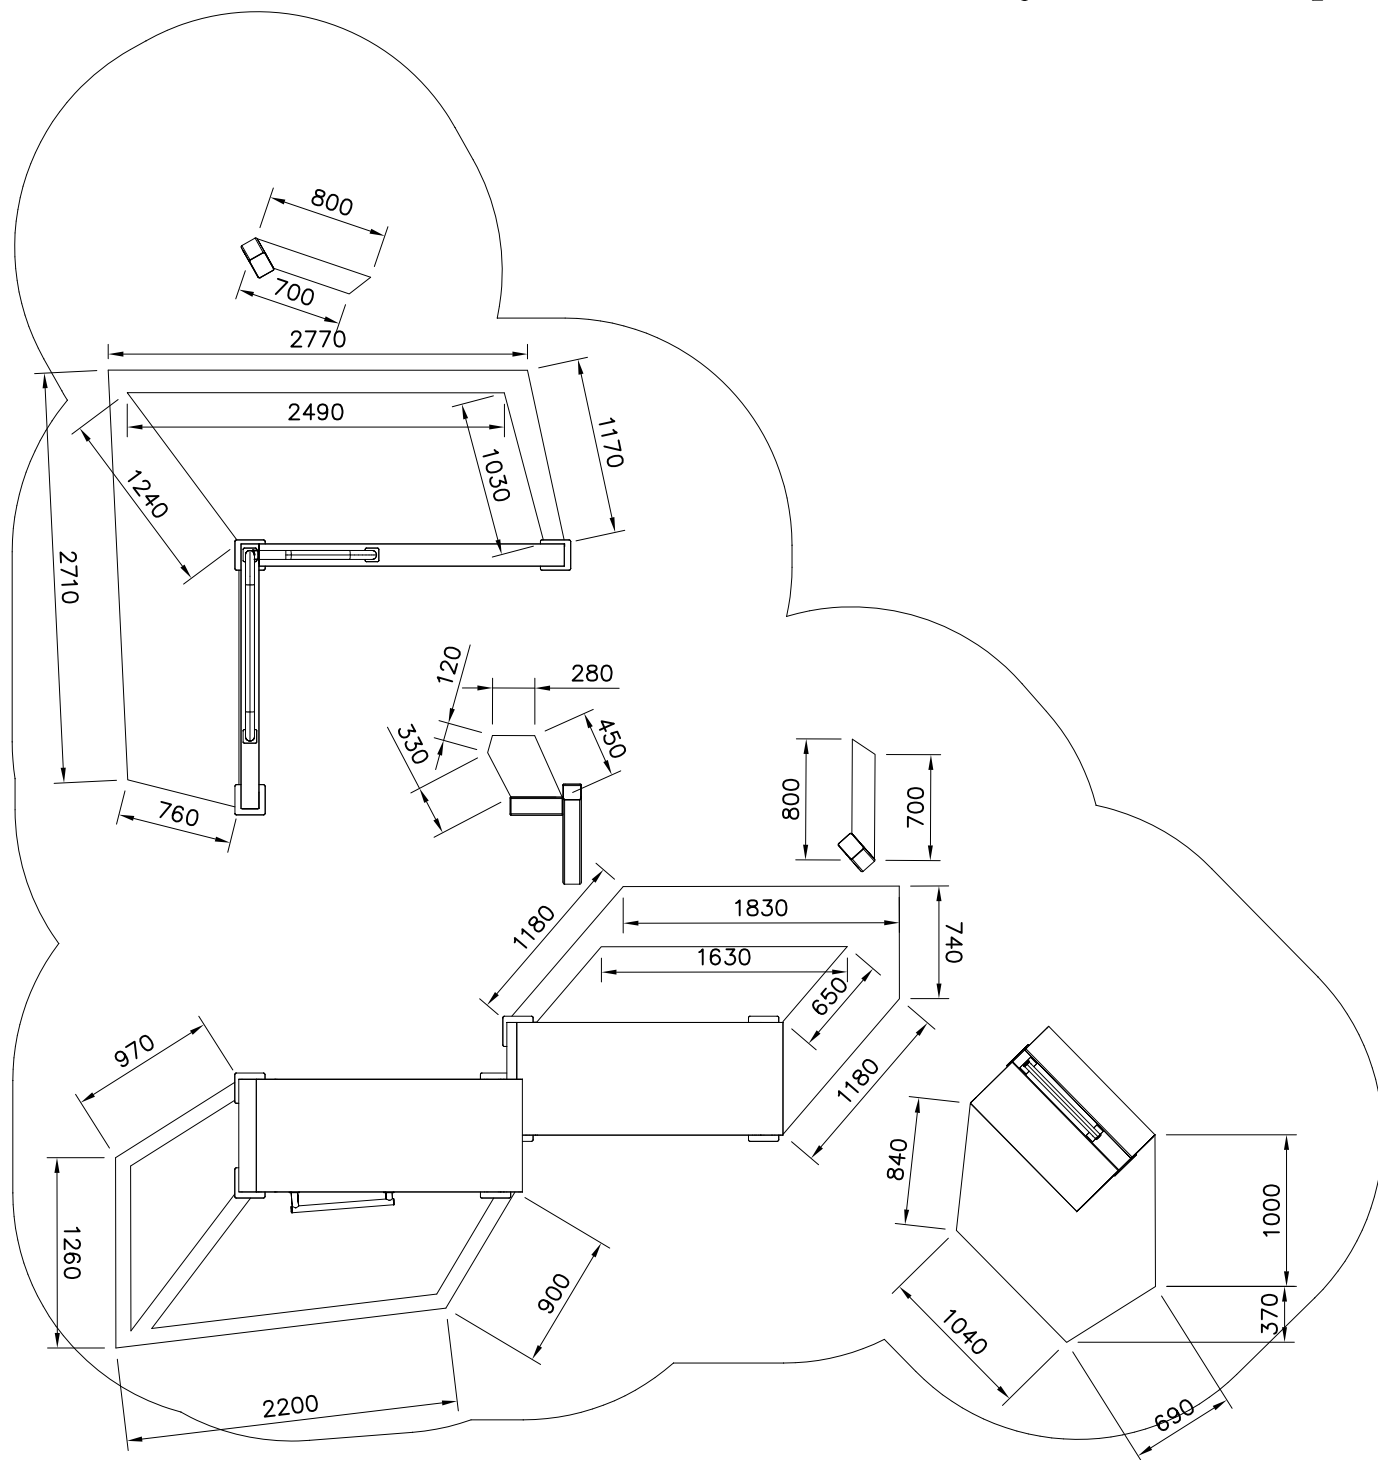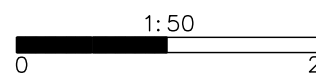

PRIMARY RULE:



↓ ↓
YELLOW LINES TOGETHER



SECONDARY RULE:




— — ↓ ↓ — —
RED LINES TOGETHER








AREA BOUNDARY



1:75
0 3


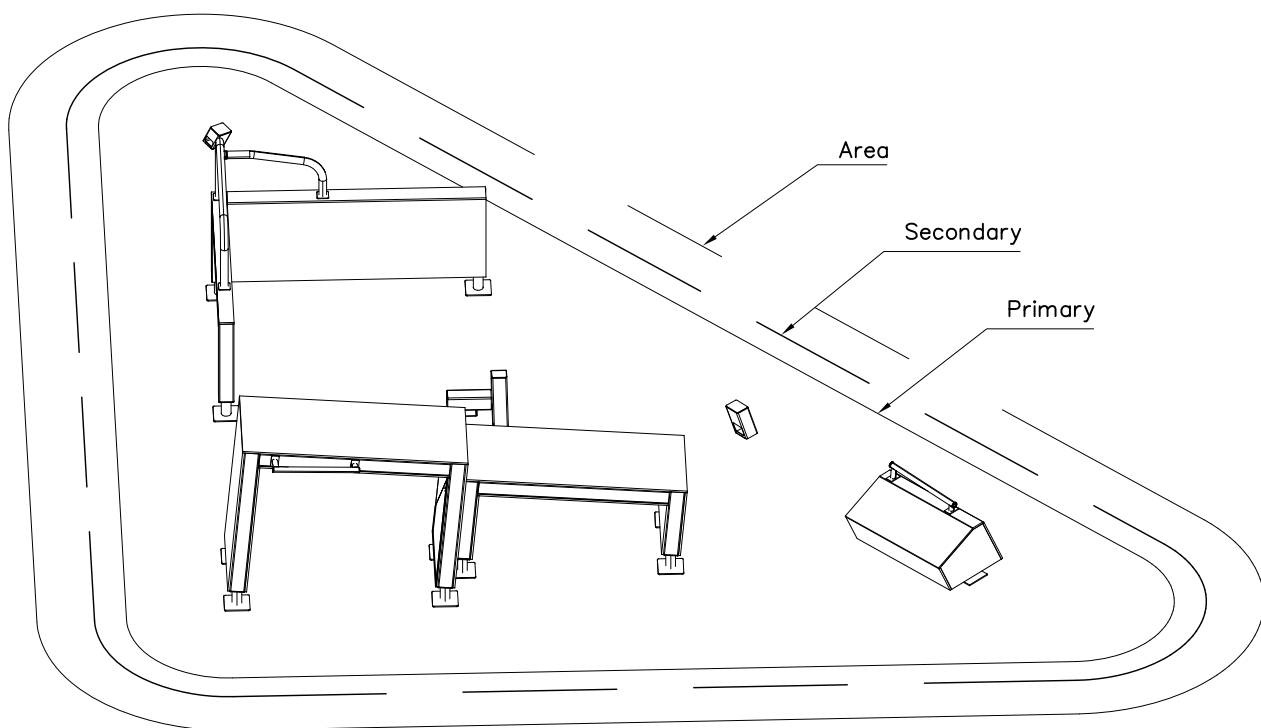
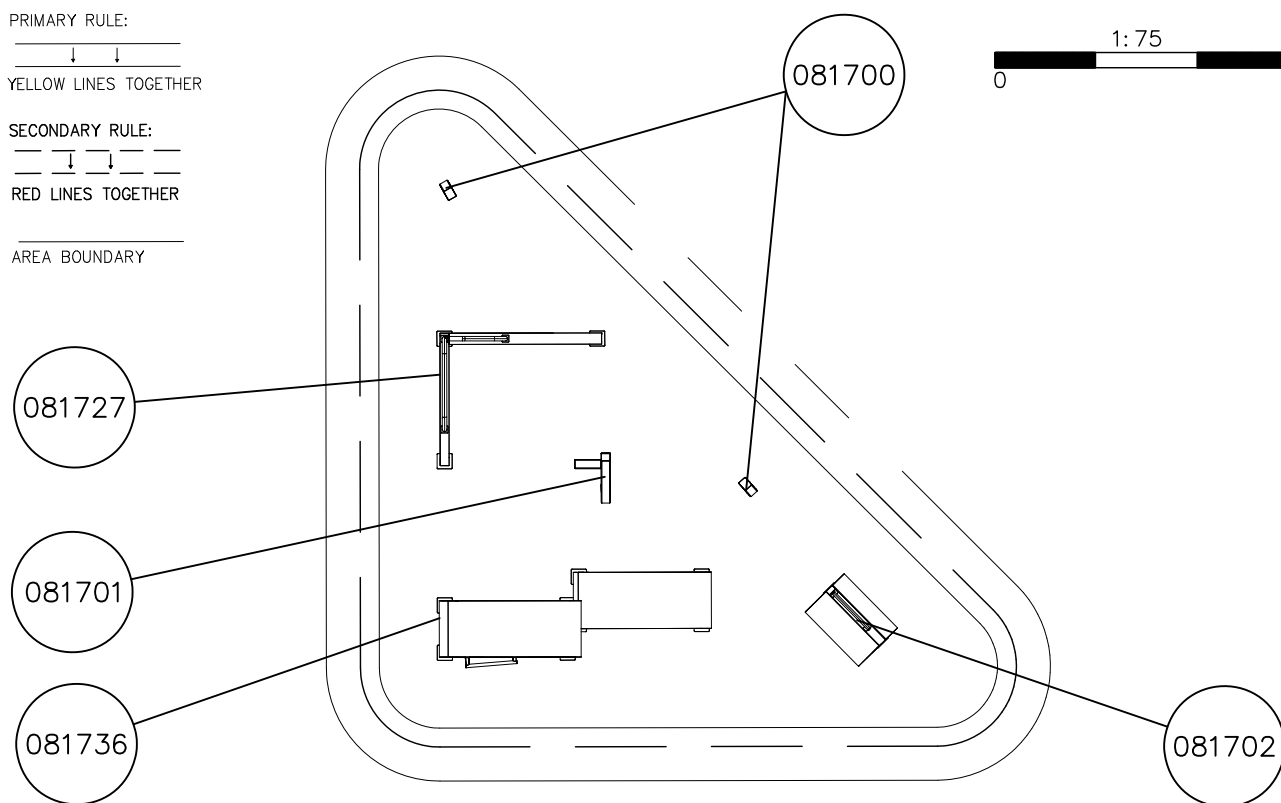


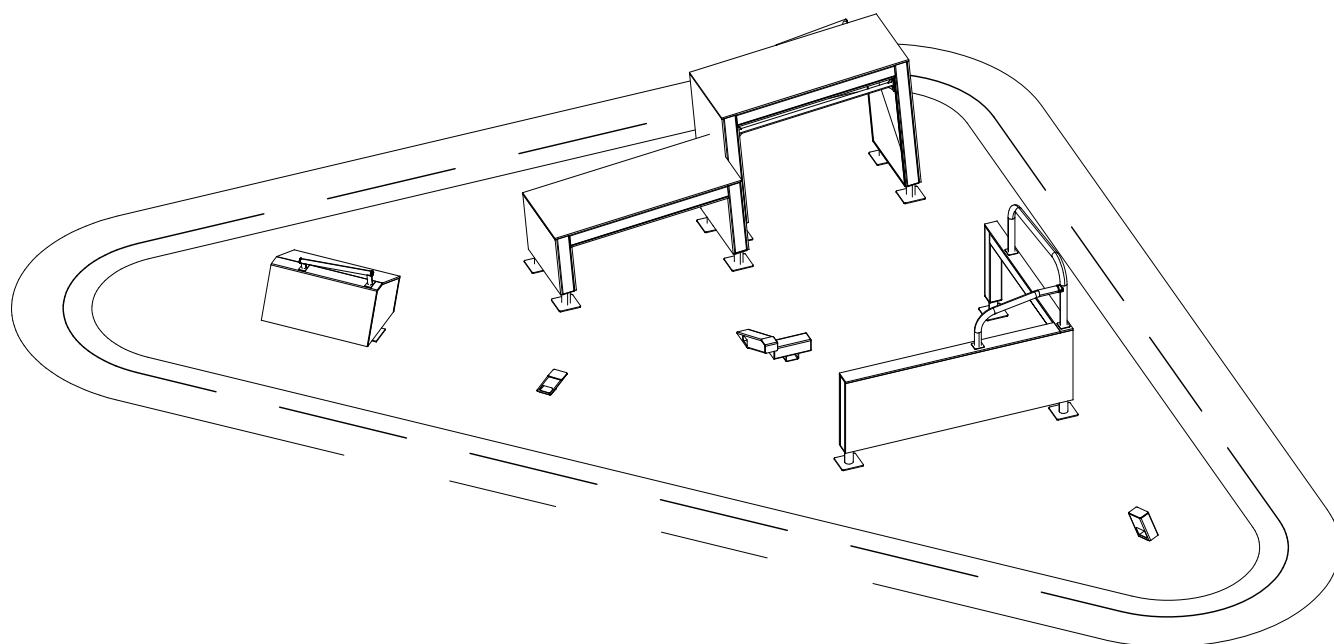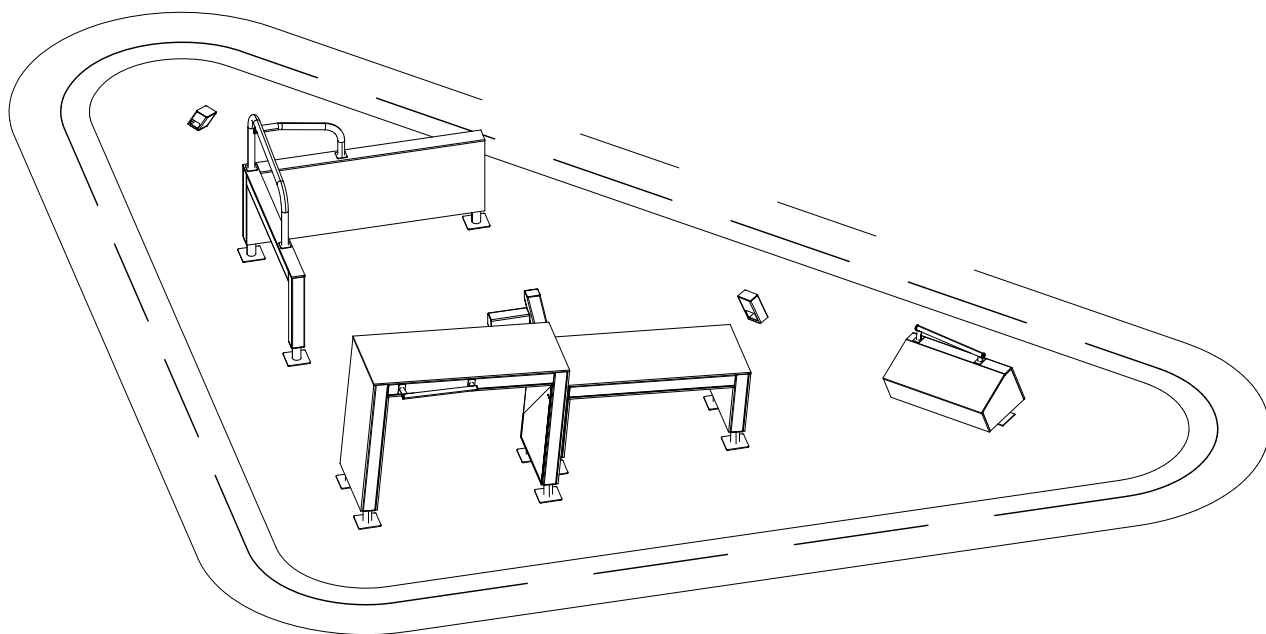

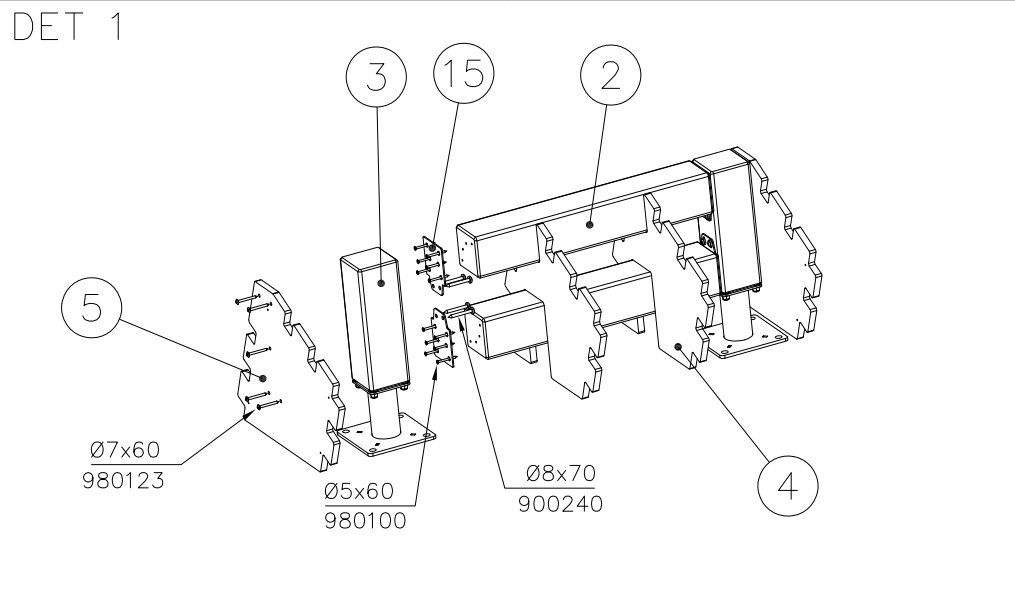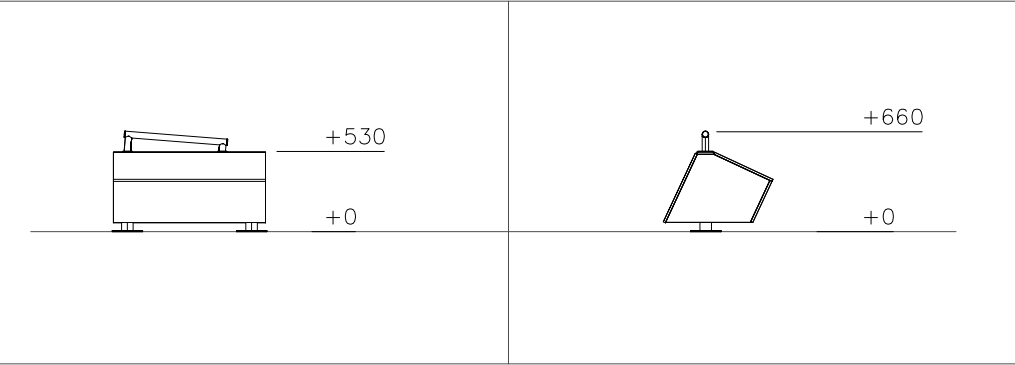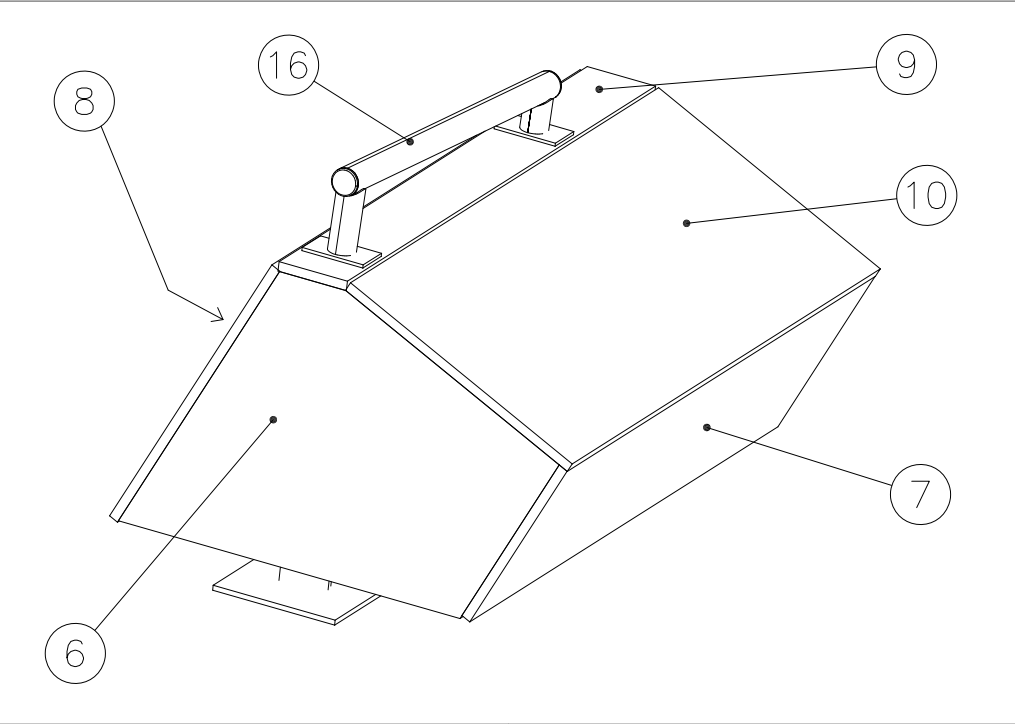


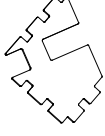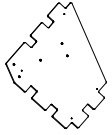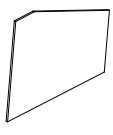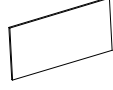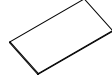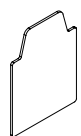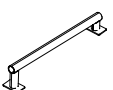
① 702341	PCS	② 708109	PCS
	1		2
			
90x50		118x118x697	
③ 708443	PCS	④ 708848	PCS
	2		2
			
118x118x352		18x450x690	
⑤ 708849	PCS	⑥ 712969	PCS
	2		2
			
18x450x690		16x450x690	
⑦ 712670	PCS	⑧ 712671	PCS
	1		1
			
16x300x1005		16x500x1005	
⑨ 712669	PCS	⑩ 712672	PCS
	1		1
			
16x112x1005		16x425x1005	
⑪ 708855	PCS	⑫ 900240	PCS
	8		8
			
45x45x975		Ø8x70	
⑬ 903093	PCS	⑭ 908371	PCS
	4		2
			
Ø8x90		42-38/40	
⑮ 908698	PCS	⑯ 910056	PCS
	4		1
			
3x114x108		140x690	
⑰ 980100	PCS	⑱ 980104	PCS
	24		32
			
Ø5x60		Ø5x90	
⑲ 980123	PCS	⑳ 980128	PCS
	27		14
			
Ø7x60		Ø7x40	

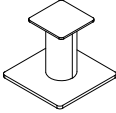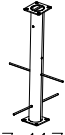709261+		709262+	
○ 910330	PCS	○ 910567	PCS
SURFACE	2	CONCRETE	2
			
152x200x200		117x117x715	

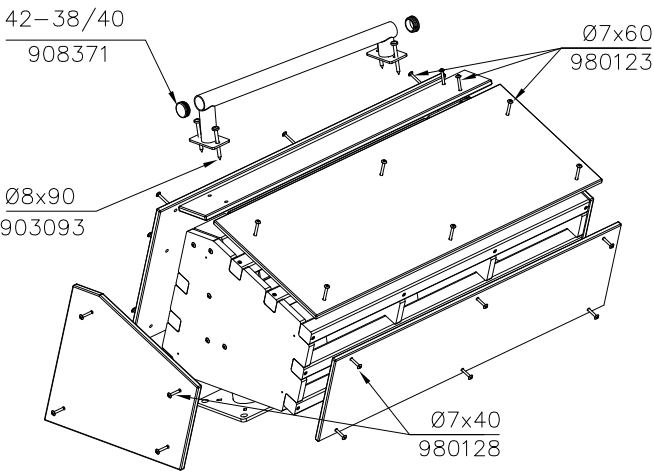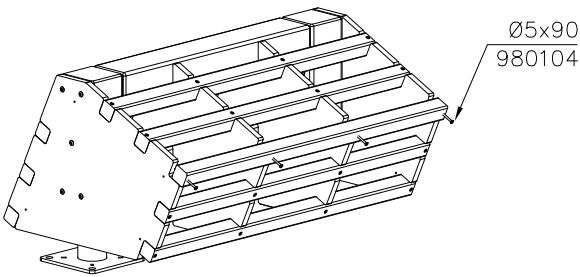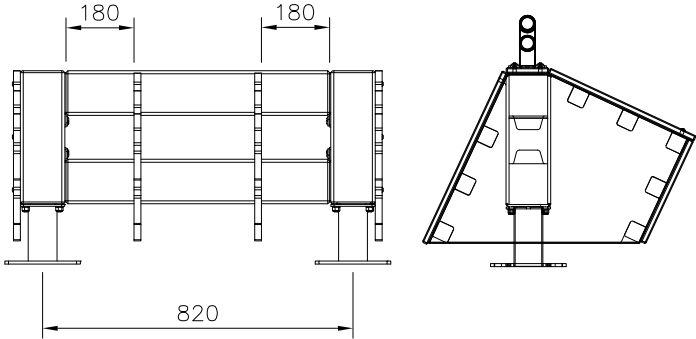




----- Falling Space 13 m²
Max Falling Height 660 mm

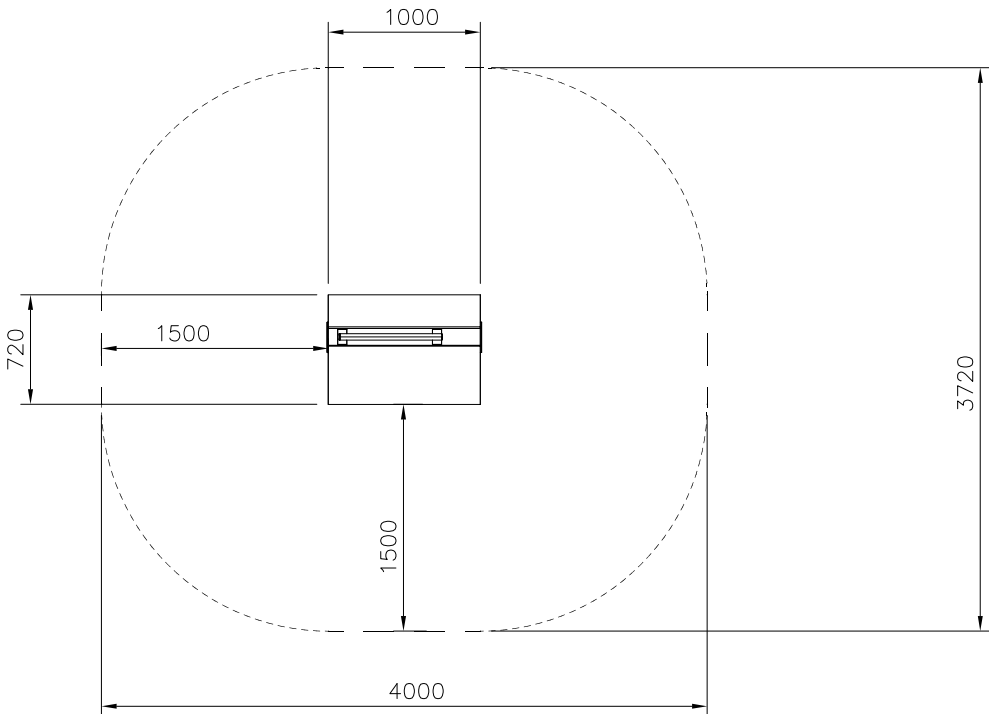


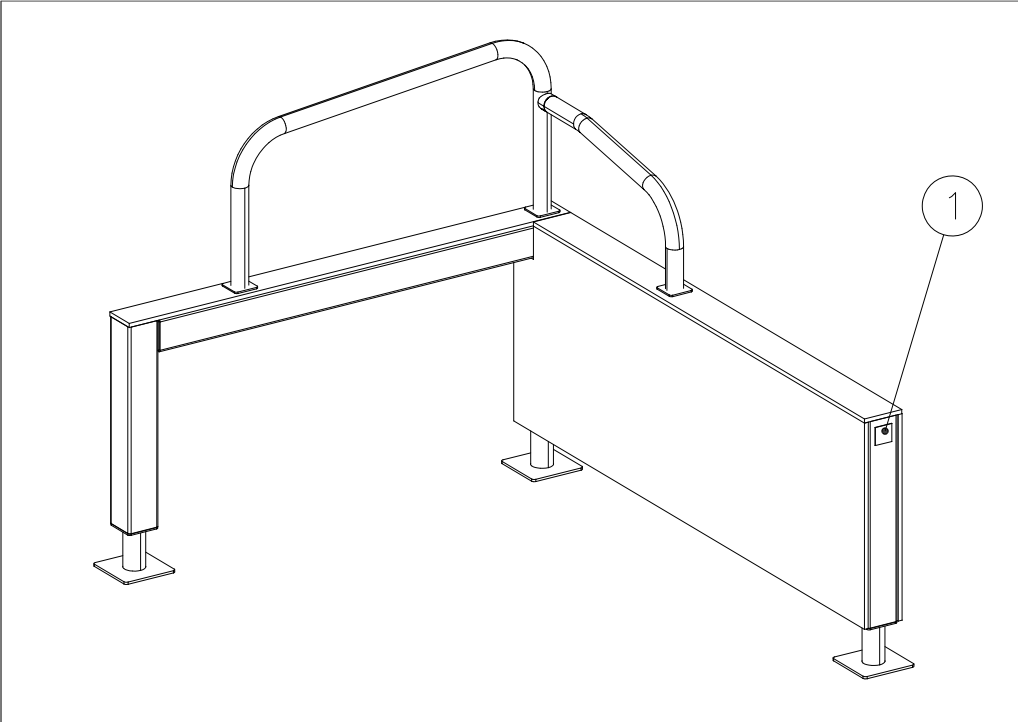


① 702286	PCS	② 707213	PCS
	1		1
65x65		118x118x1490	

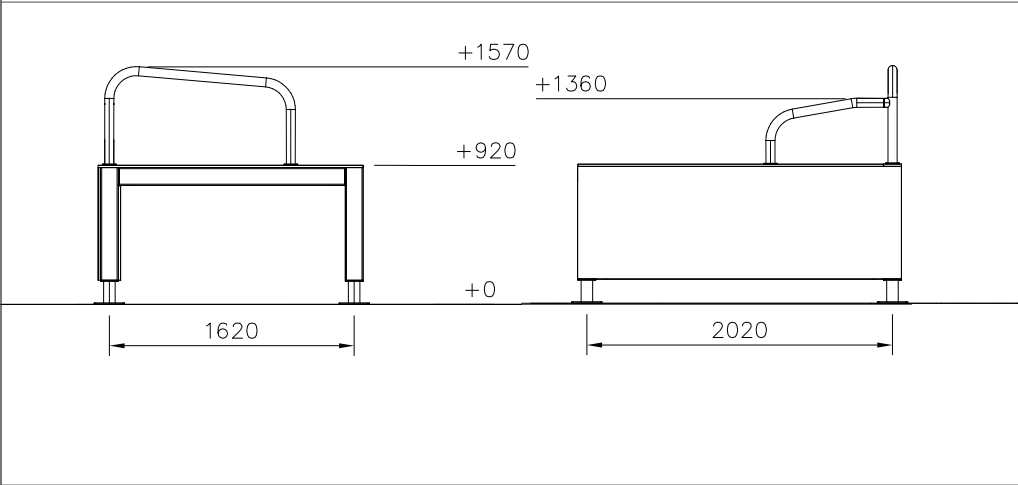

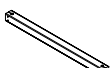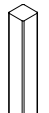③ 707517	PCS	④ 708137	PCS
	2		3
118x118x1892		118x118x745	

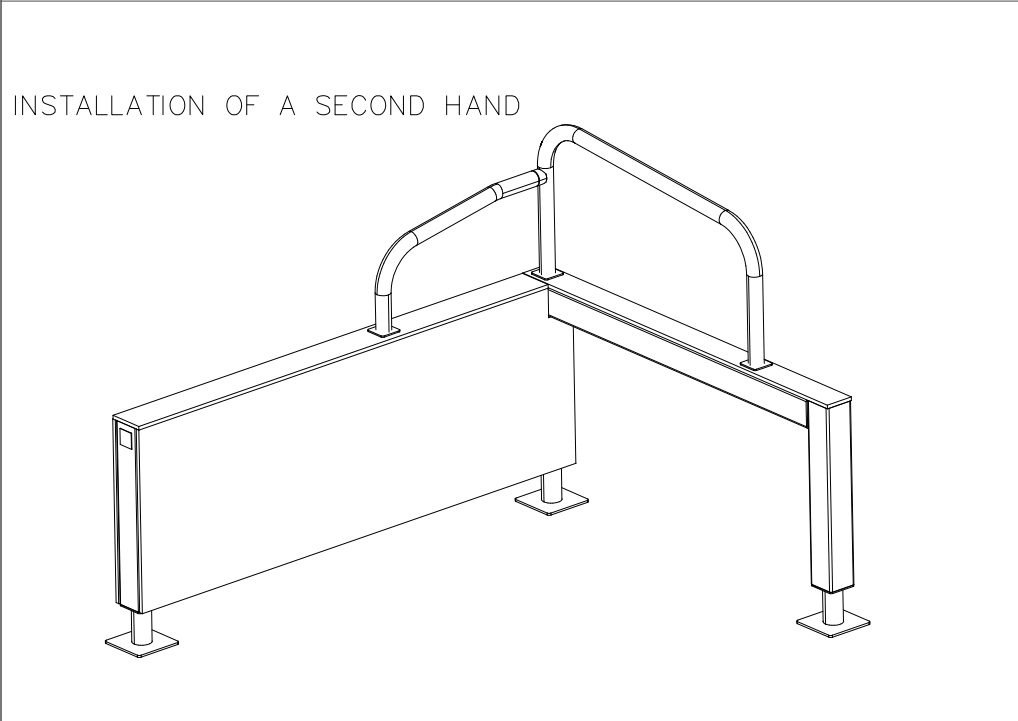

⑤ 712614	PCS	⑥ 712634	PCS
	1		1
16x745x2140		16x148x2018	

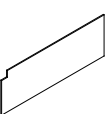
⑦ 712638	PCS	⑧ 712639	PCS
	1		1
16x745x2138		16x118x1751	



⑨ 708857	PCS	⑩ 980154	PCS
	1		1
20x133x149		Ø24/13	

⑪ 900240	PCS	⑫ 900965	PCS
	24		1
Ø8x70		M10	

⑬ 903093	PCS	⑭ 903533	PCS
	24		5
Ø8x90		SRL12	


⑮ 904133	PCS	⑯ 905103	PCS
	1		6
M10x80		PT-28/32-H	

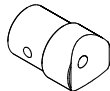(17) 905112	PCS	(18) 908069	PCS	(19) 909111	PCS	(20) 909248	PCS	(21) 909638	PCS	(22) 910254	PCS
	12		1		1		1		4		1
Ø22		Ø60x87.6		M12x100		M12		Ø20/10.5		Ø60x650x1290	

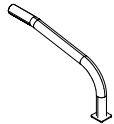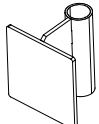
(23) 910262	PCS	(24) 910266	PCS	(25) 980123	PCS	(26) 980114	PCS
	1		6		37		4
Ø60x435x795		90x108x118		Ø7x60		Ø4x20	


FOOT OPTIONS

709261+709262+

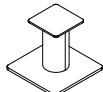	PCS		PCS
910330 SURFACE	3	910567 CONCRETE	3
			
152x200x200		117x117x715	


----- Falling Space 18.8 m2
Max Falling Height 920 mm

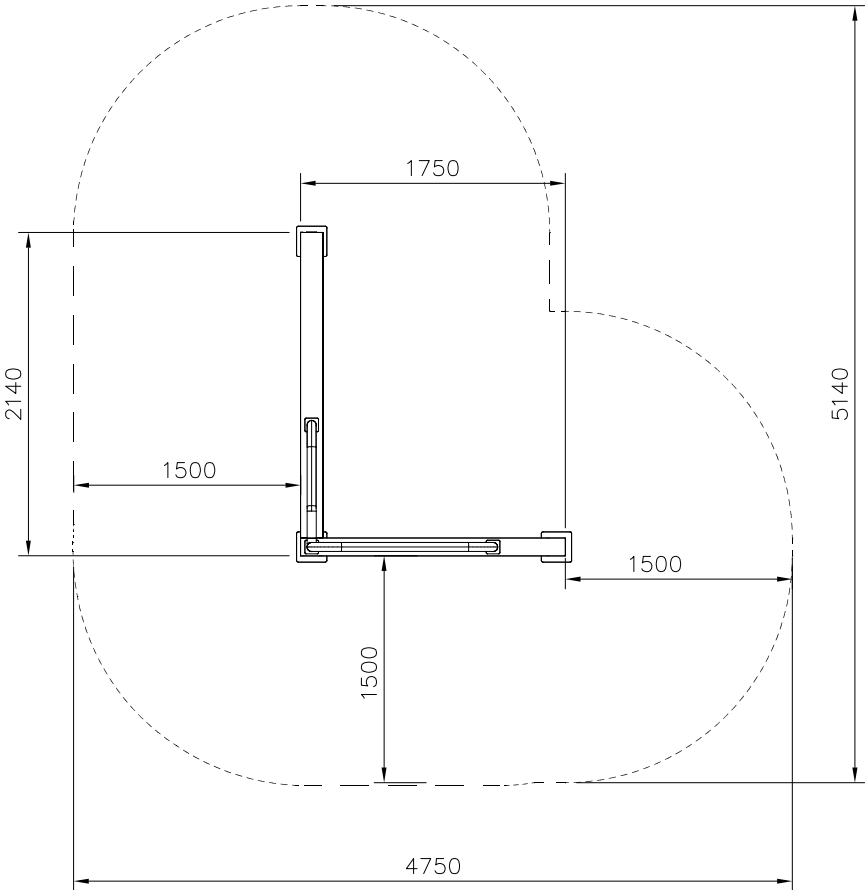

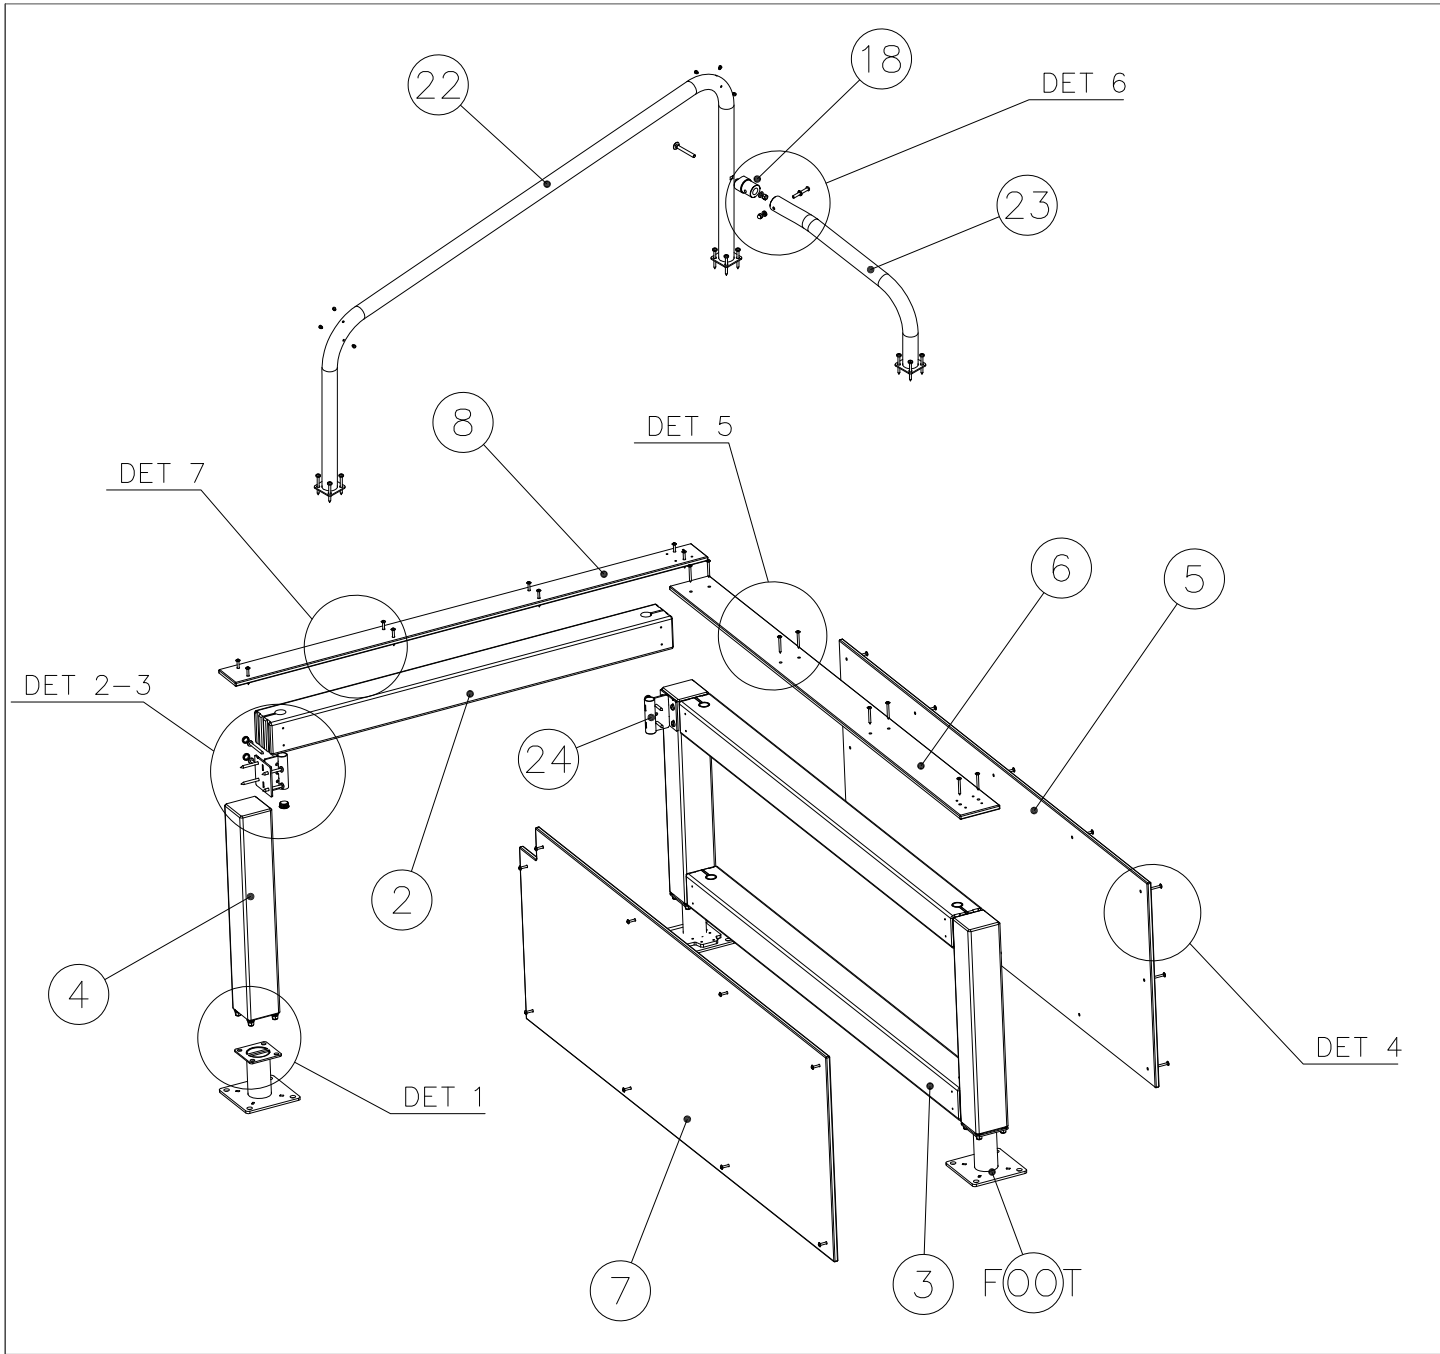


JIG DET A (USE DET 2)


NOTE:
Use drill jig 708857
to predrill Ø5▽50
holes for 910266

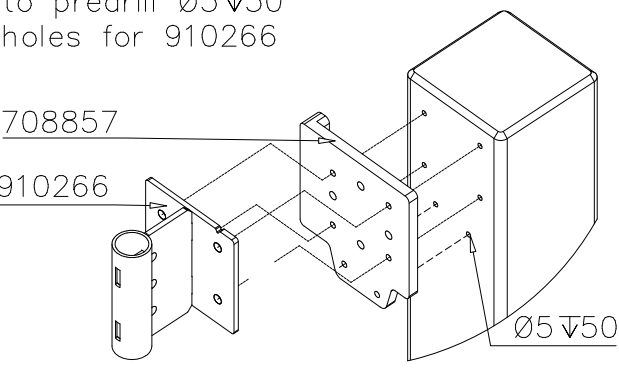


DET 1

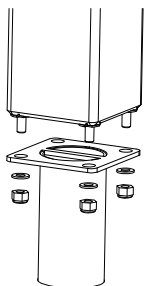


DET 2

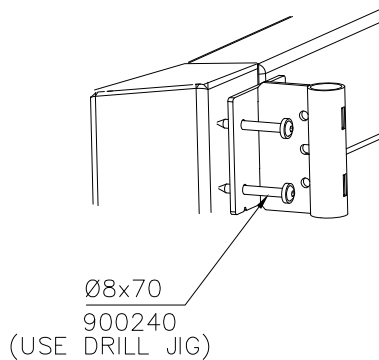


DET 3

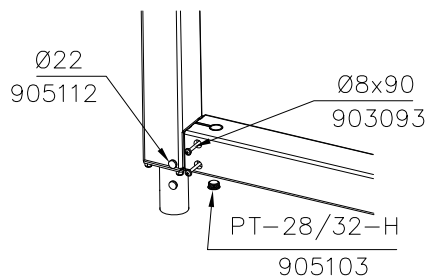


DET 4

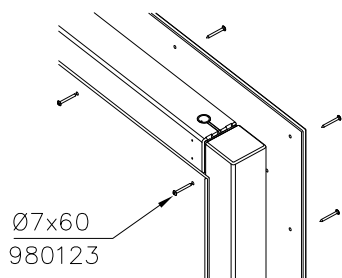


DET 5



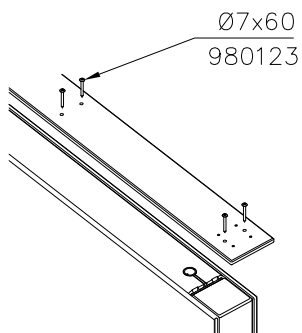







DET 6

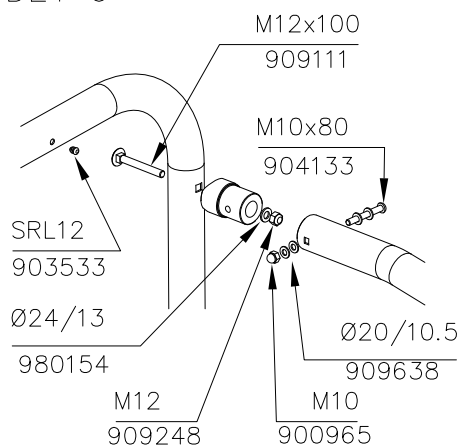


DET 7

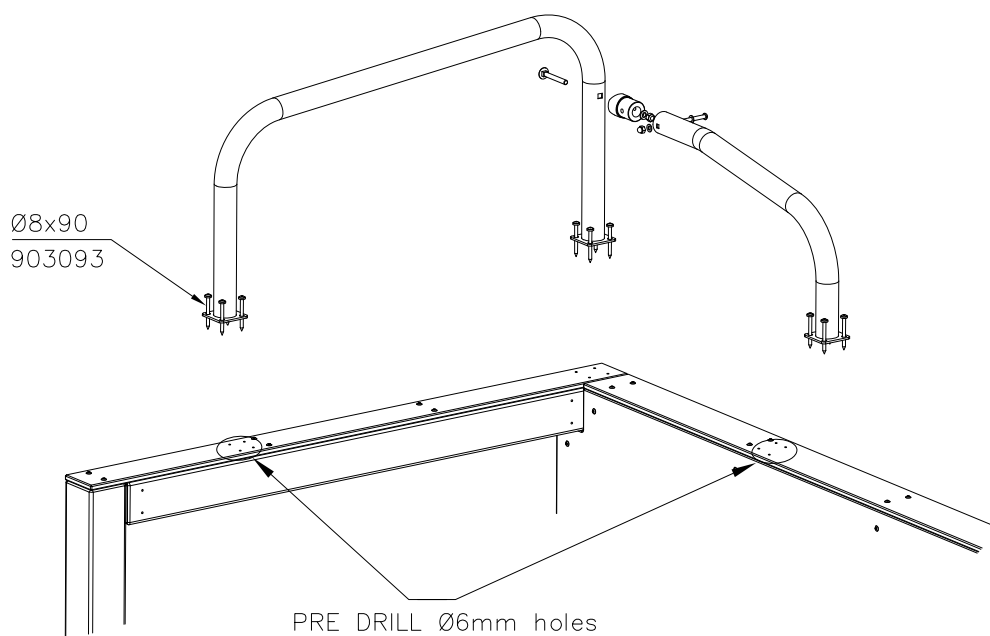

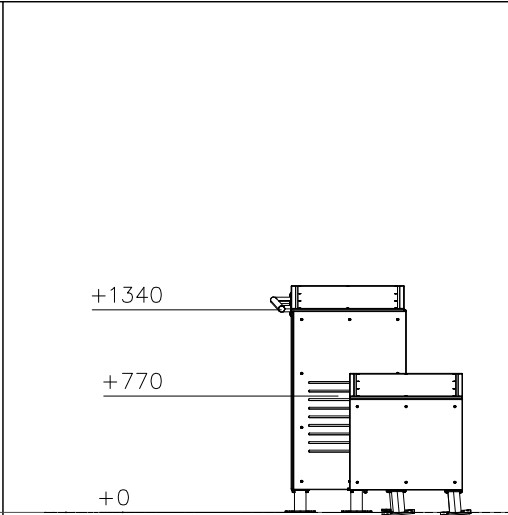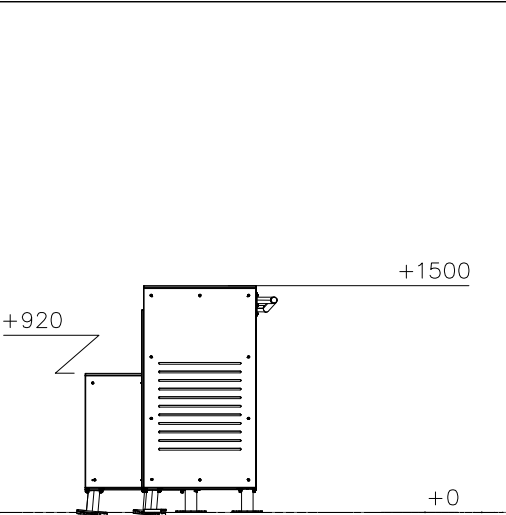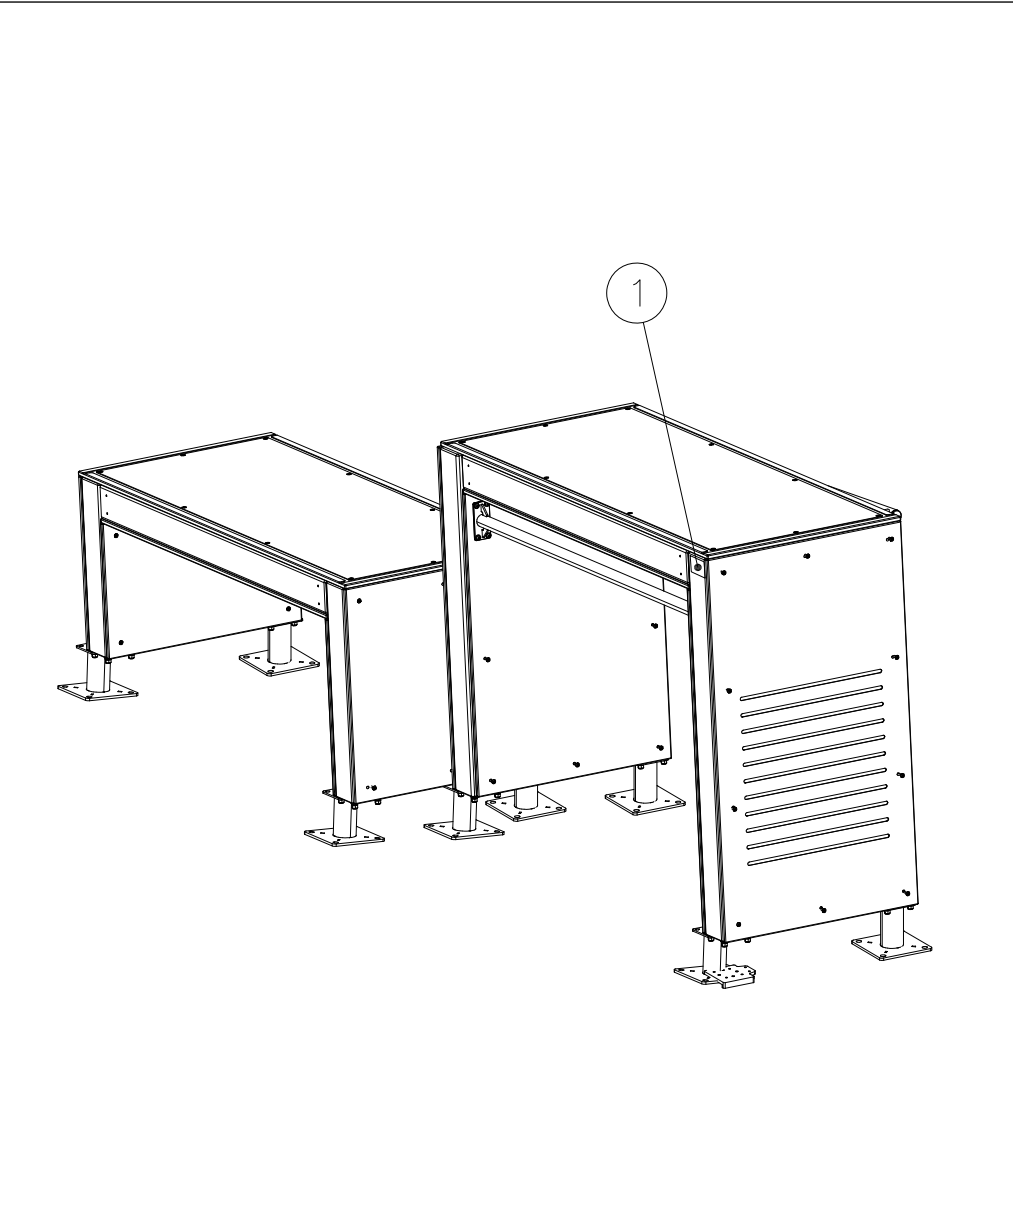


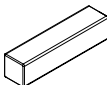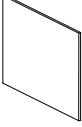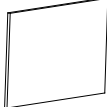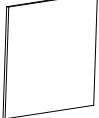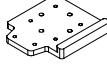① 702286	PCS	② 707210	PCS
	1		8
65x65		118x118x503	
③ 707213	PCS	④ 708042	PCS
	4		2
118x118x1490		118x118x1185	
⑤ 708125	PCS	⑥ 708127	PCS
	2		2
118x118x1326		118x118x603	
⑦ 708137	PCS	⑧ 712612	PCS
	2		2
118x118x745		16x745x1766	
⑨ 712610	PCS	⑩ 712609	PCS
	1		1
16x745x1185		16x745x1326	
⑪ 712608	PCS	⑫ 712607	PCS
	1		1
16x603x745		16x745x745	
⑬ 708834	PCS	⑭ 708835	PCS
	1		1
16x745x469		16x745x611	
⑮ 708857 JIG	PCS	⑯ 709204	PCS
	1		1
20x133x149		15x745x1495	


17 911303 COLOR 15x745x1495	PCS 1	18 911305 COLOR 15x745x1192	PCS 1	19 911307 COLOR 15x745x1050	PCS 1	20 900240 Ø8x70	PCS 76	21 903093 Ø8x90	PCS 20	22 903533 SRL12	PCS 6
23 980114 Ø4x20	PCS 4	24 905103 PT-28/32-H	PCS 16	25 905112 Ø22	PCS 16	26 908371 42-38/40	PCS 2	27 908698 3x114x108	PCS 16	28 980100 Ø5x60	PCS 96
29 910328 L 1466	PCS 1	30 910056 140x690	PCS 1	31 910266 90x108x118	PCS 8	32 980123 Ø7x60	PCS 91	FOOT OPTIONS 709261+ 910267 SURFACE 152x200x200 709262+ 910567 CONCRETE 117x117x715			

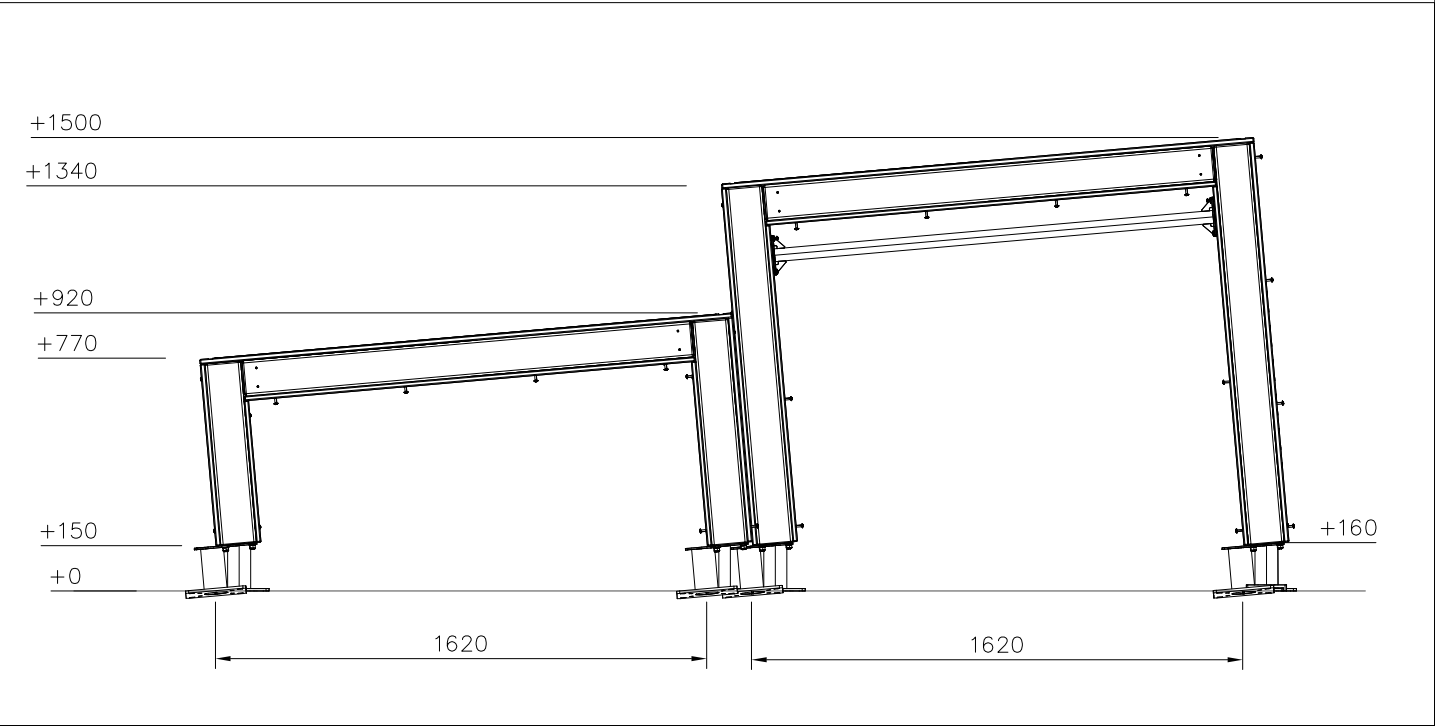


----- Falling Space 23.5 m2
Max Falling Height 1500 mm

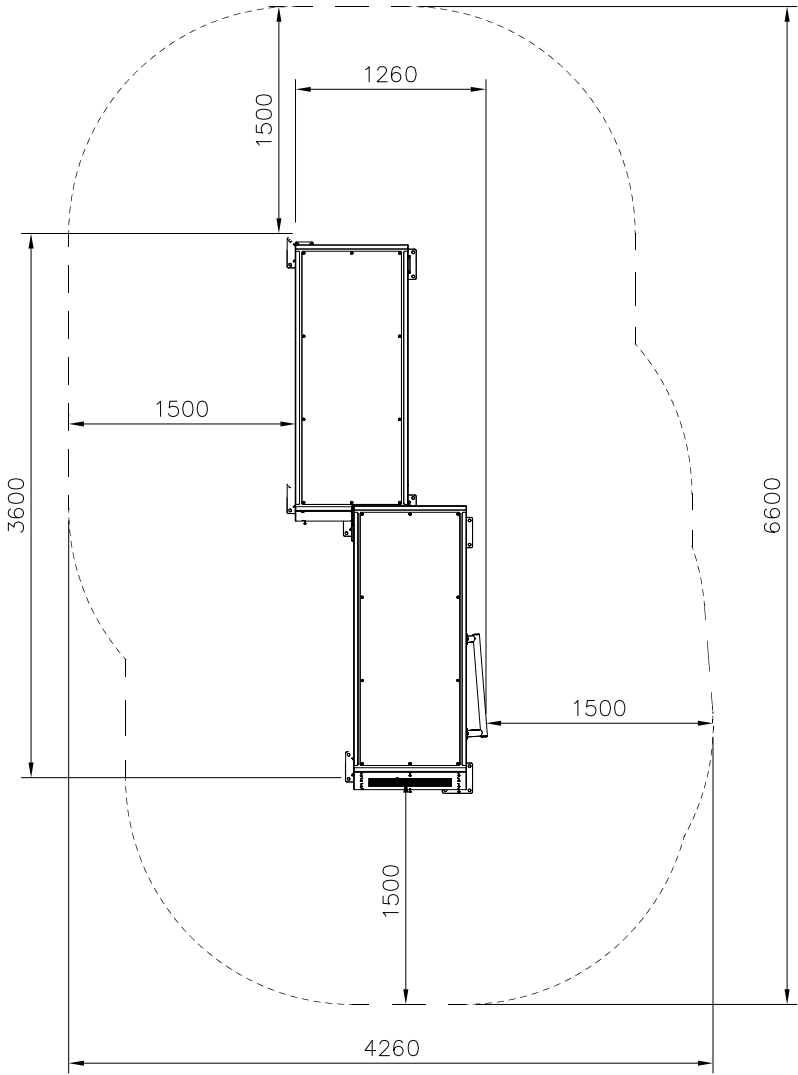


DET 1

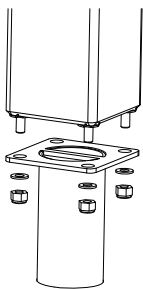


DET 2

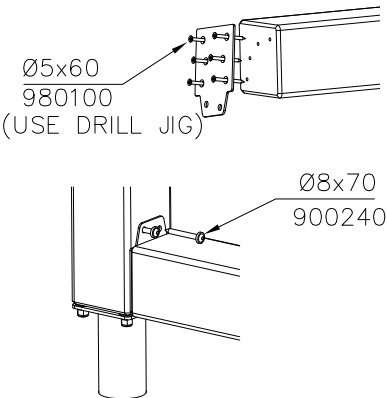


DET 3

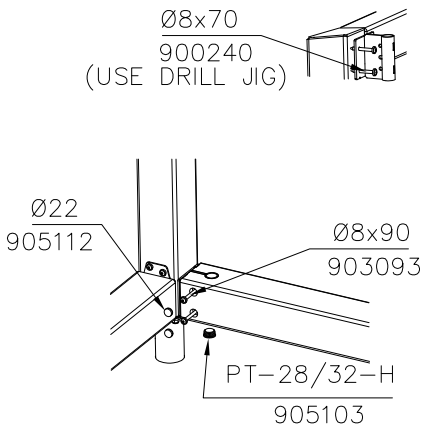


DET 4

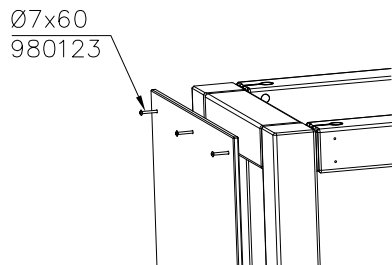


DET 5

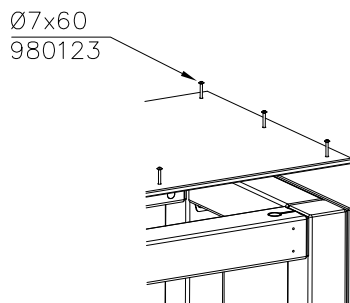


DET 6

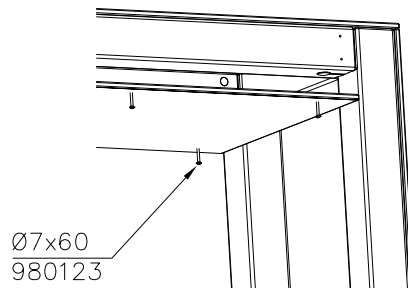


DET 7

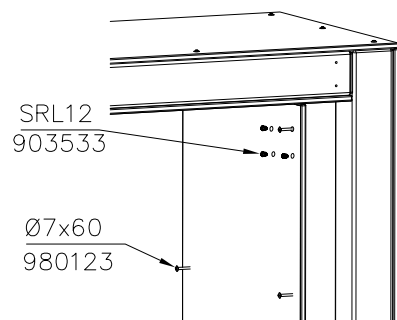


DET 8

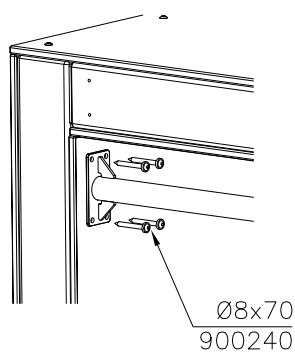


DET 9 DRILL PREHOLES
Ø6mm BEFORE
INSTALLING HANDLES

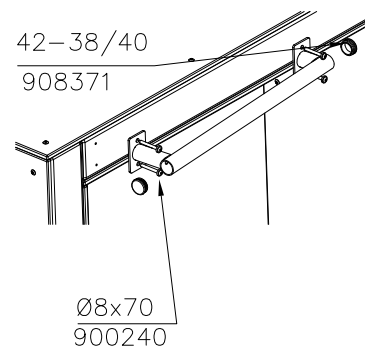


DET 10

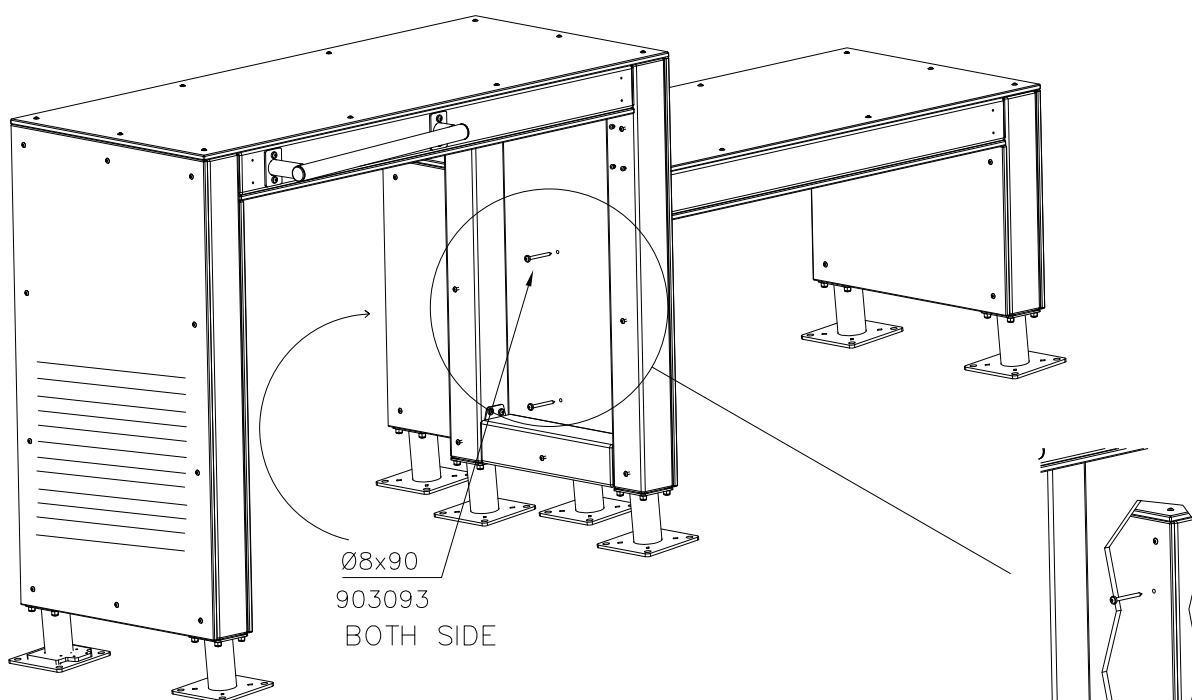

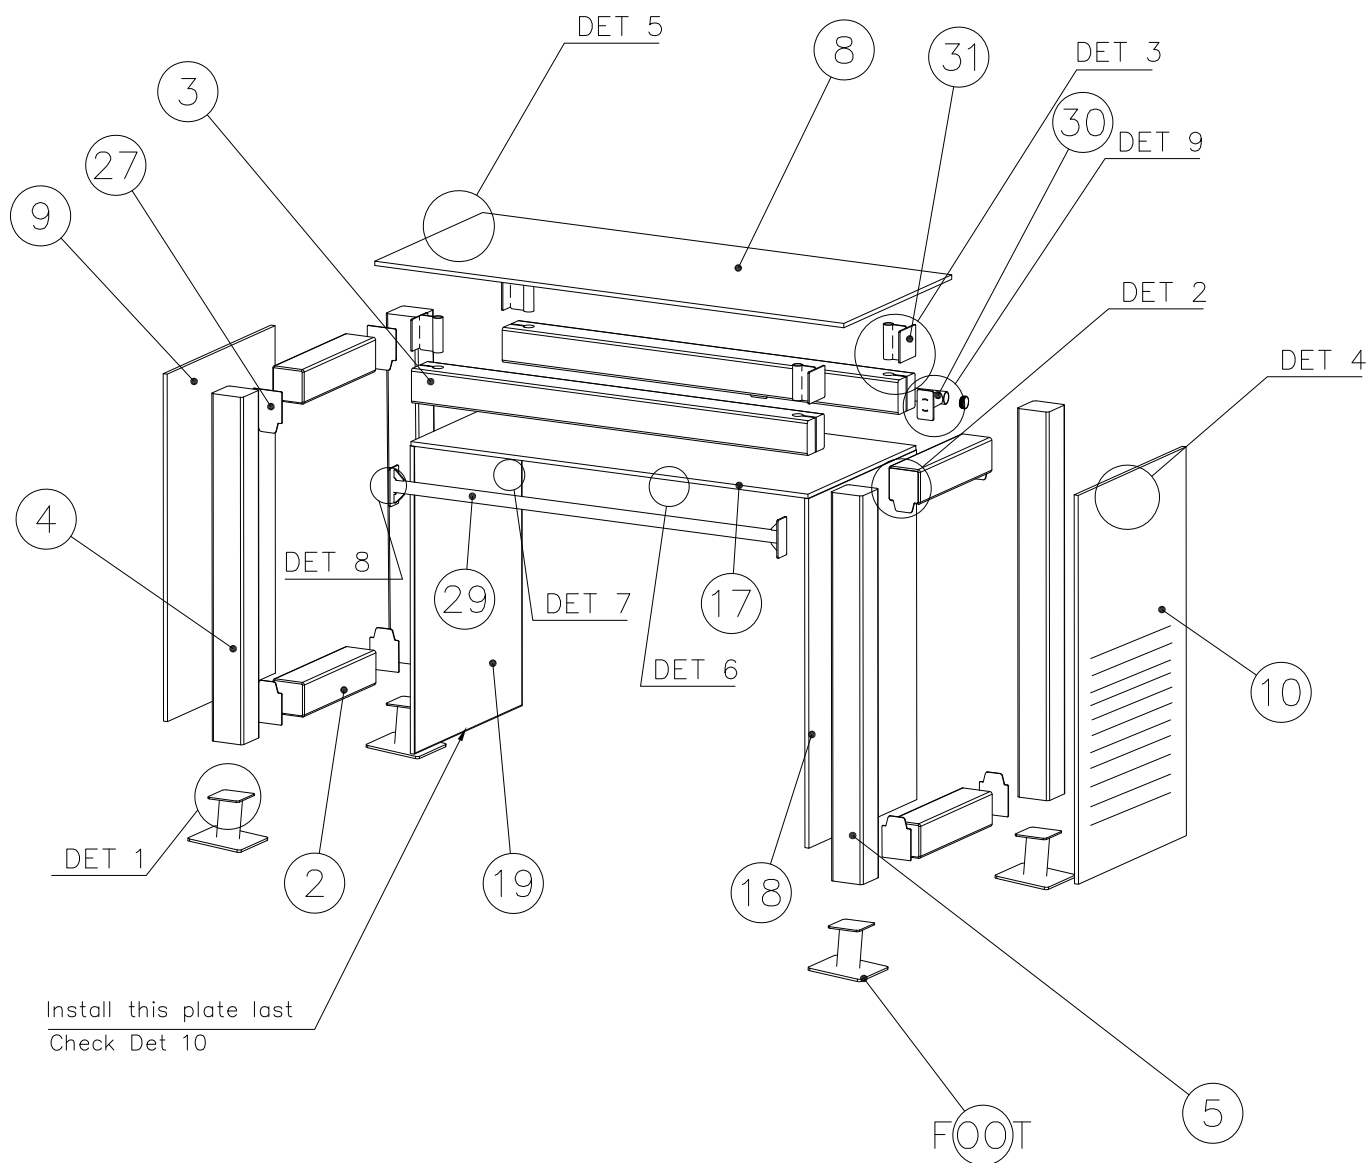



JIG DET A (USE DET 2-3)

NOTE:
Use drill jig 708857
to predrill Ø5 ∇ 50
holes for 910266
and 908698

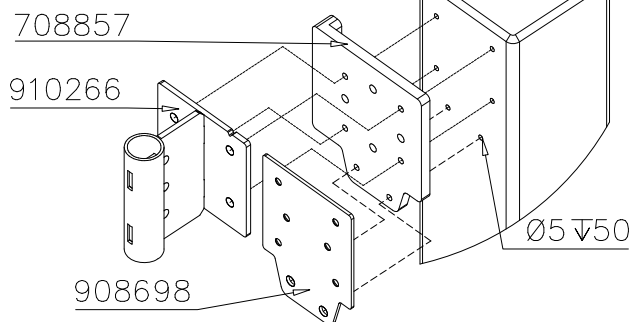

JIG DET B (USE DET 9)

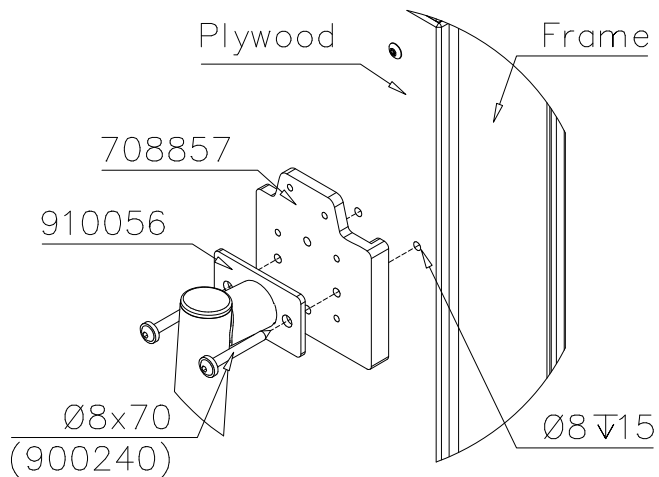

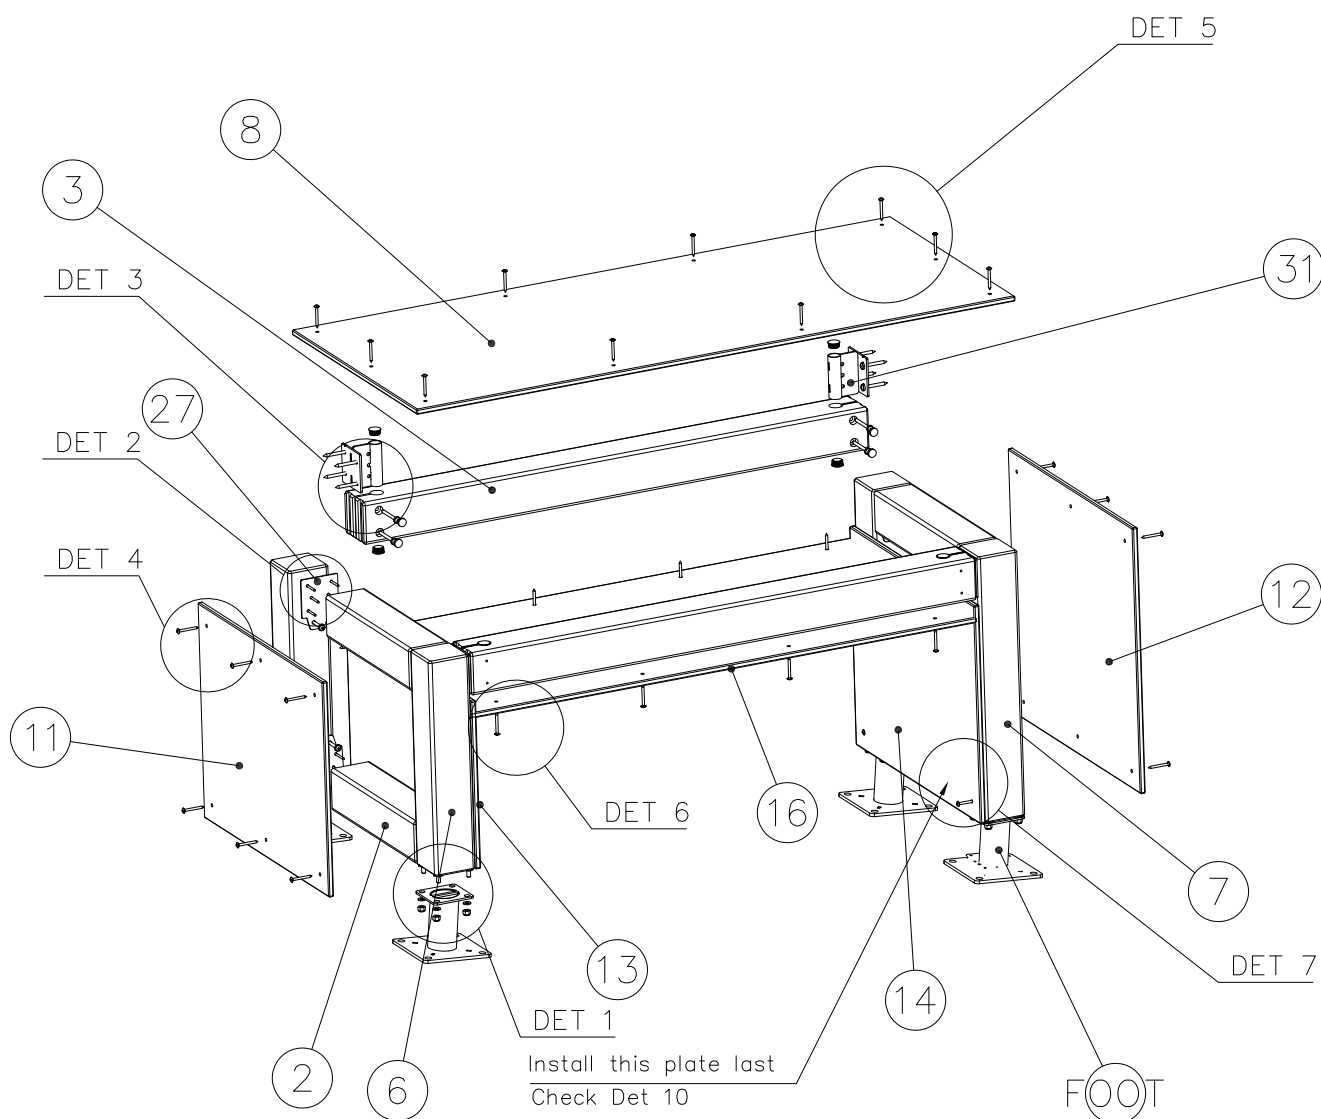

JIG DET A (USE DET 2-3)

NOTE:


Use drill jig 708857
to predrill Ø5 ∇ 50
holes for 910266
and 908698




708857

910266

908698


Ø5 ∇ 50

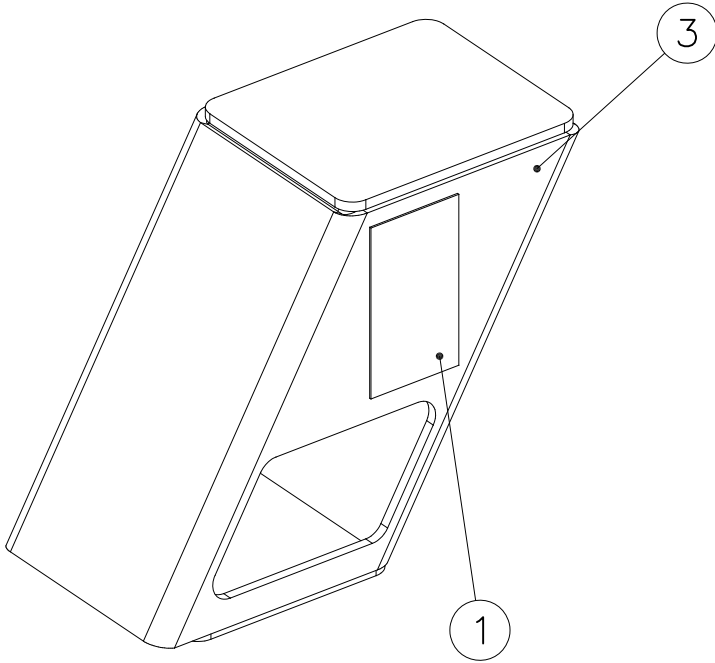

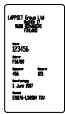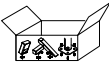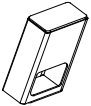
① 702341	PCS	② 709381	PCS
	1		2
90x50		SURFACE	
		③ 910219	PCS
			1
		120x120x200	

FOOT OPTION FOR
DEEP MOUNTING



709379+	
○ 902564	PCS
	1
L 550	

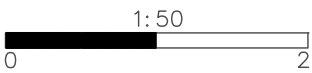



----- Falling Space 8.2 m2
Max Falling Height 200 mm

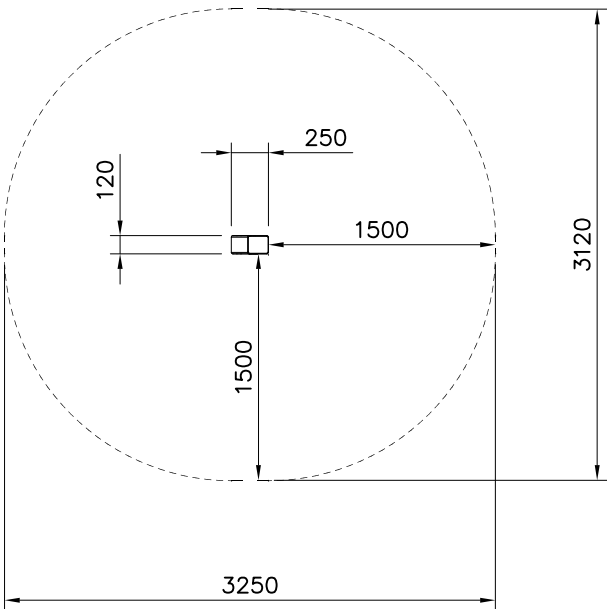

Shadow lines

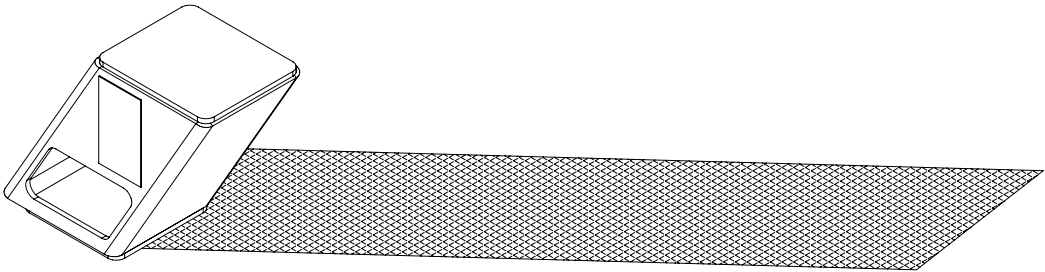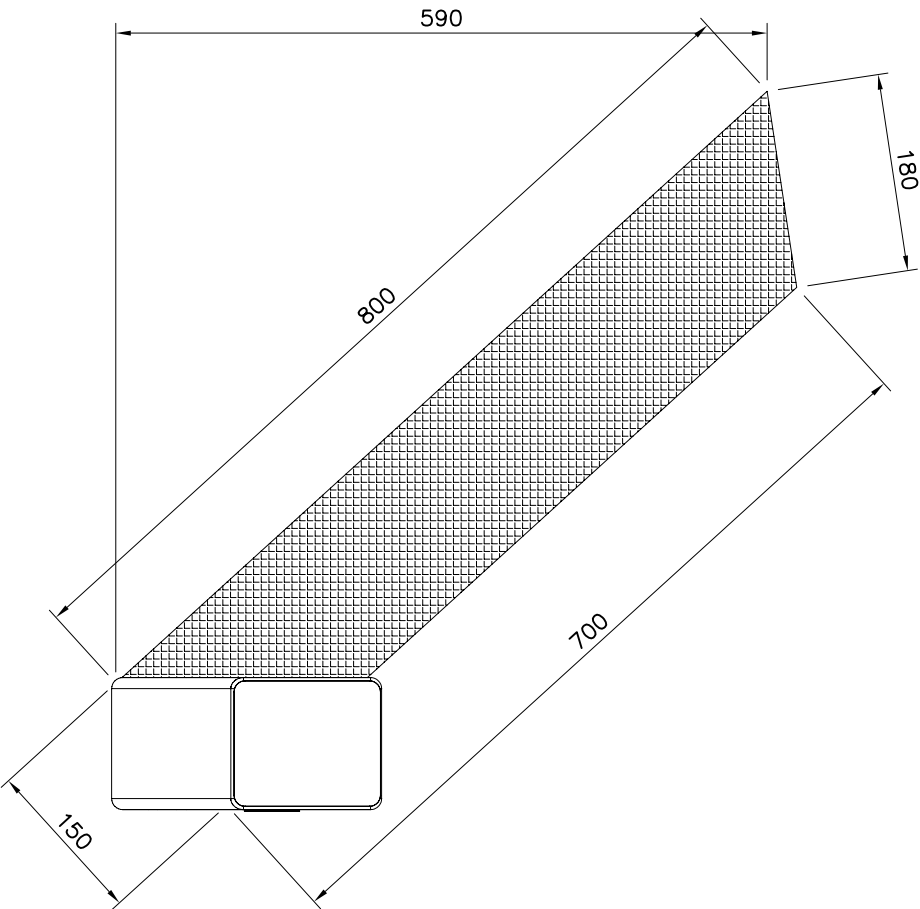


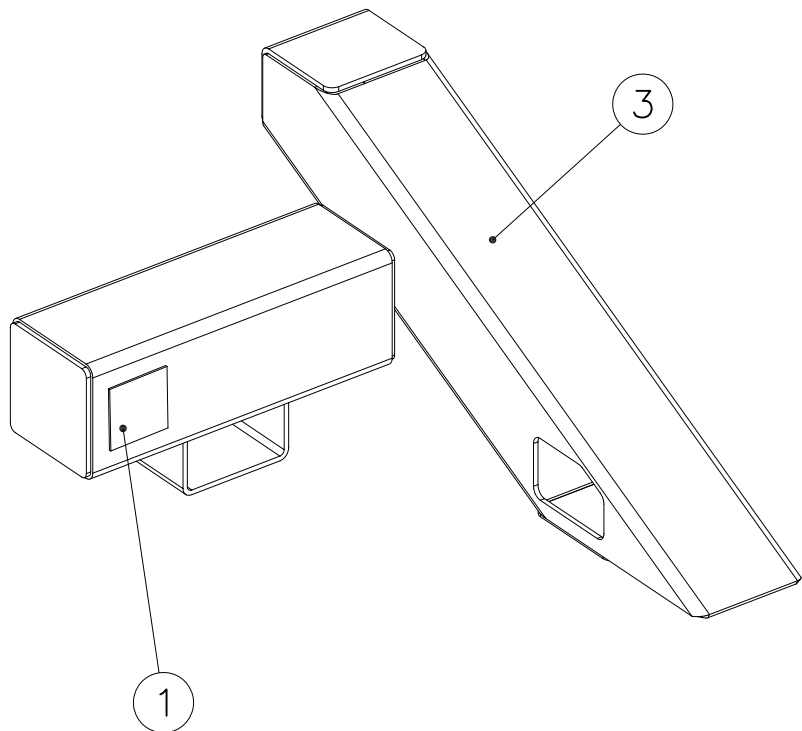


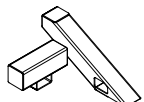
① 702341	PCS	② 709381	PCS
	1		2
90x50		SURFACE	
		③ 910220	PCS
			1
		300x470x662	







FOOT OPTION FOR DEEP MOUNTING

709379+	
○ 902564	PCS
	2
L 550	

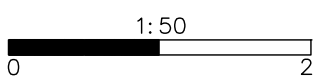

----- Falling Space 10.8 m2
Max Falling Height 300 mm

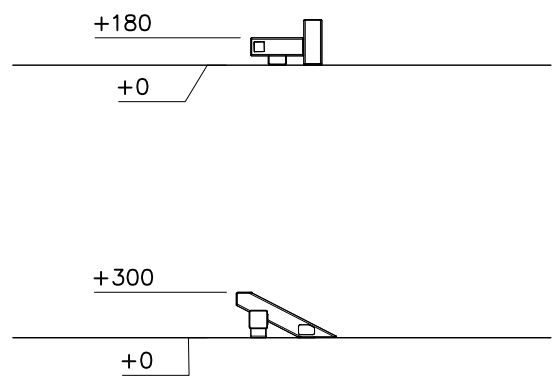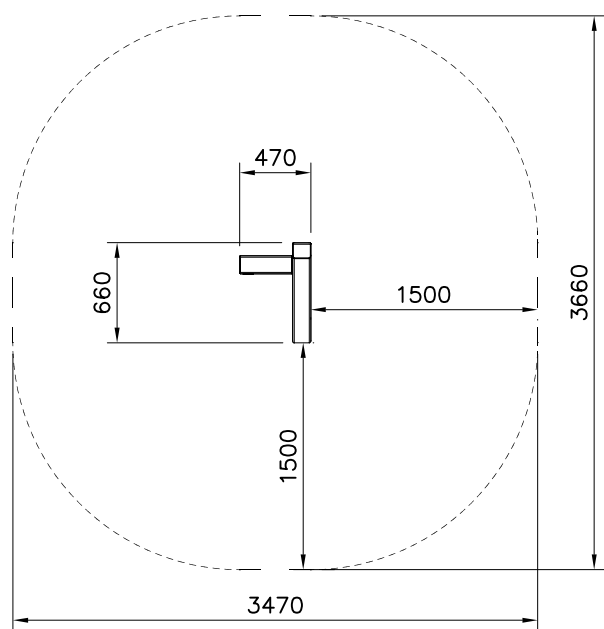

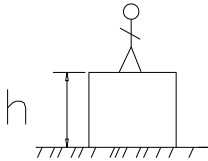 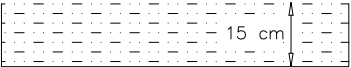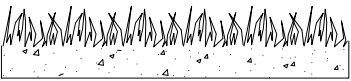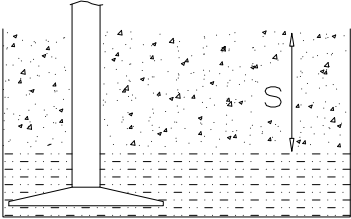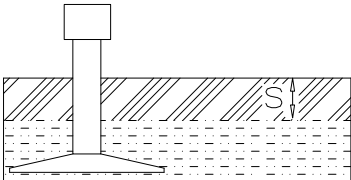													
$h < 1600$	Totally hard surfaces or materials with very limited impact attenuating properties. Case by case risk assessment is needed including e.g. evaluation whether there is forced movement, what is the intended exercise and where will the product be installed. Materials with significant impact attenuating properties. Totally hard surfaces. E.g. concrete or asphalt  Materials with very limited impact attenuating properties. E.g. wood  fine gravel 0–8 mm  Unsorted sand/ topsoil  Lawn 												
$h = 1600-$ $h < 3000$	Loose fill material E.g. sand/gravel 0,25...8 mm D60/D10<3,0 Woodchips 5...30 mm bark 20...80 mm  $\underline{S}$ 30 cm $\underline{h}$ < 3,0 m Syntethic granulates <table><tr><td>$\underline{S}$</td><td>$\underline{h}$</td></tr><tr><td>40 mm ~></td><td>1,6...~< 1,8 m</td></tr><tr><td>50 mm ~></td><td>1,8...~< 2,25 m</td></tr><tr><td>55 mm ~></td><td>2,25...~< 2,4 m</td></tr><tr><td>60 mm ~></td><td>2,4...~< 2,55 m</td></tr><tr><td>70 mm ~></td><td>2,55...~< 3,0 m</td></tr></table> Note. For accurate values, see manufacturer's instructions. 	$\underline{S}$	$\underline{h}$	40 mm ~>	1,6...~< 1,8 m	50 mm ~>	1,8...~< 2,25 m	55 mm ~>	2,25...~< 2,4 m	60 mm ~>	2,4...~< 2,55 m	70 mm ~>	2,55...~< 3,0 m
$\underline{S}$	$\underline{h}$												
40 mm ~>	1,6...~< 1,8 m												
50 mm ~>	1,8...~< 2,25 m												
55 mm ~>	2,25...~< 2,4 m												
60 mm ~>	2,4...~< 2,55 m												
70 mm ~>	2,55...~< 3,0 m												