


LAPPSET®

DASH PARKOUR



ASENNUSOHJE
MONTERINGSANSVISNING
INSTALLATION INSTRUCTION
AUFBAUANLEITUNG
NOTICE D'INSTALLATION




DATE: 17.12.2019



081767M


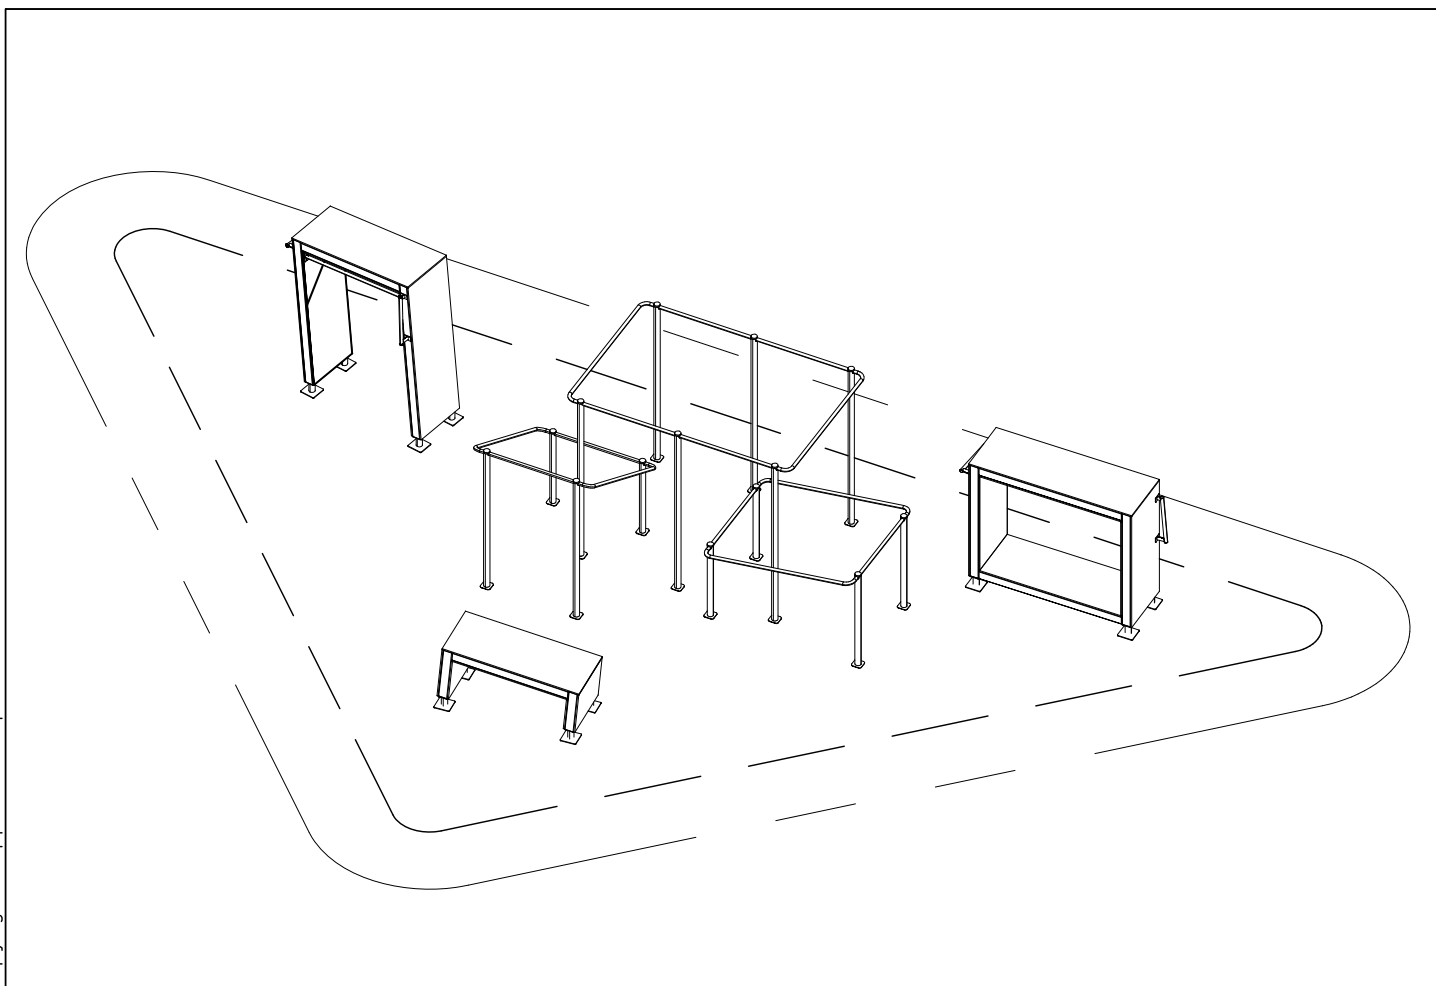




[illegible]

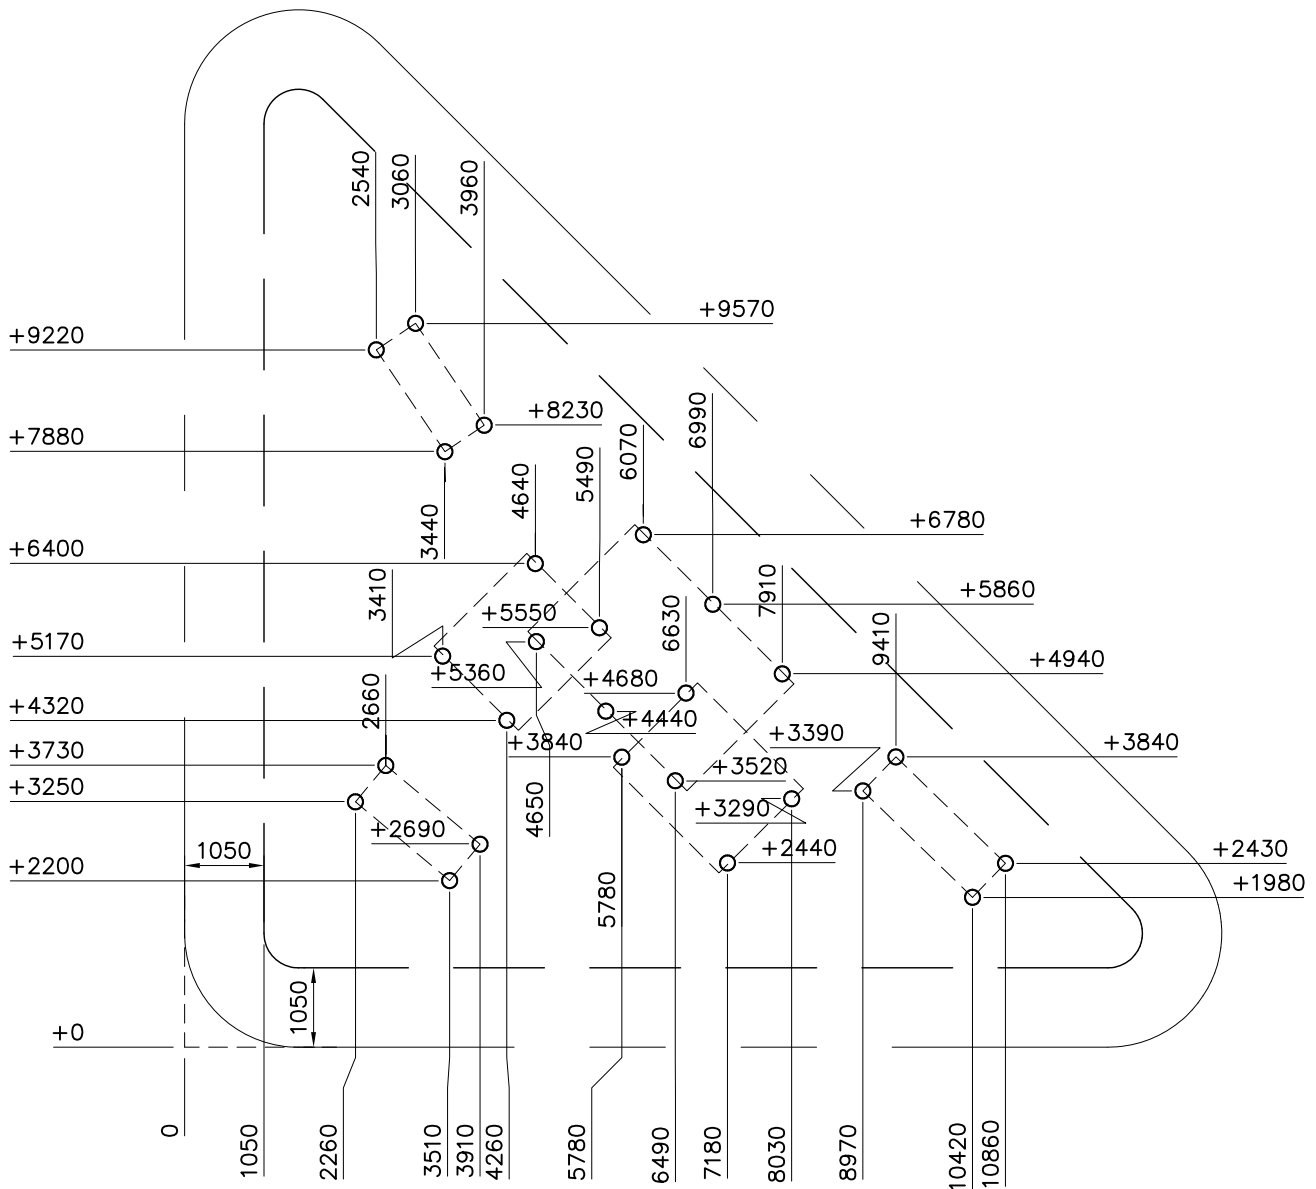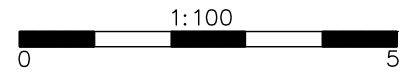






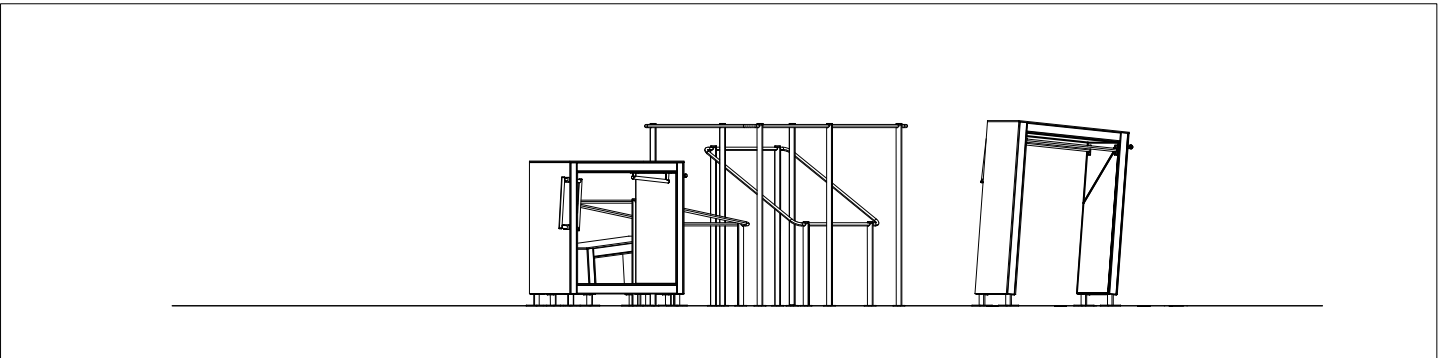
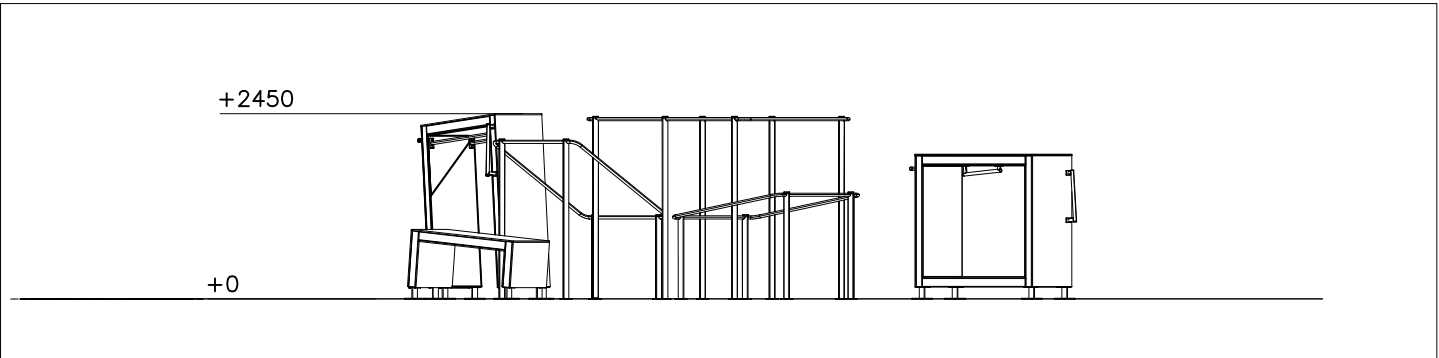
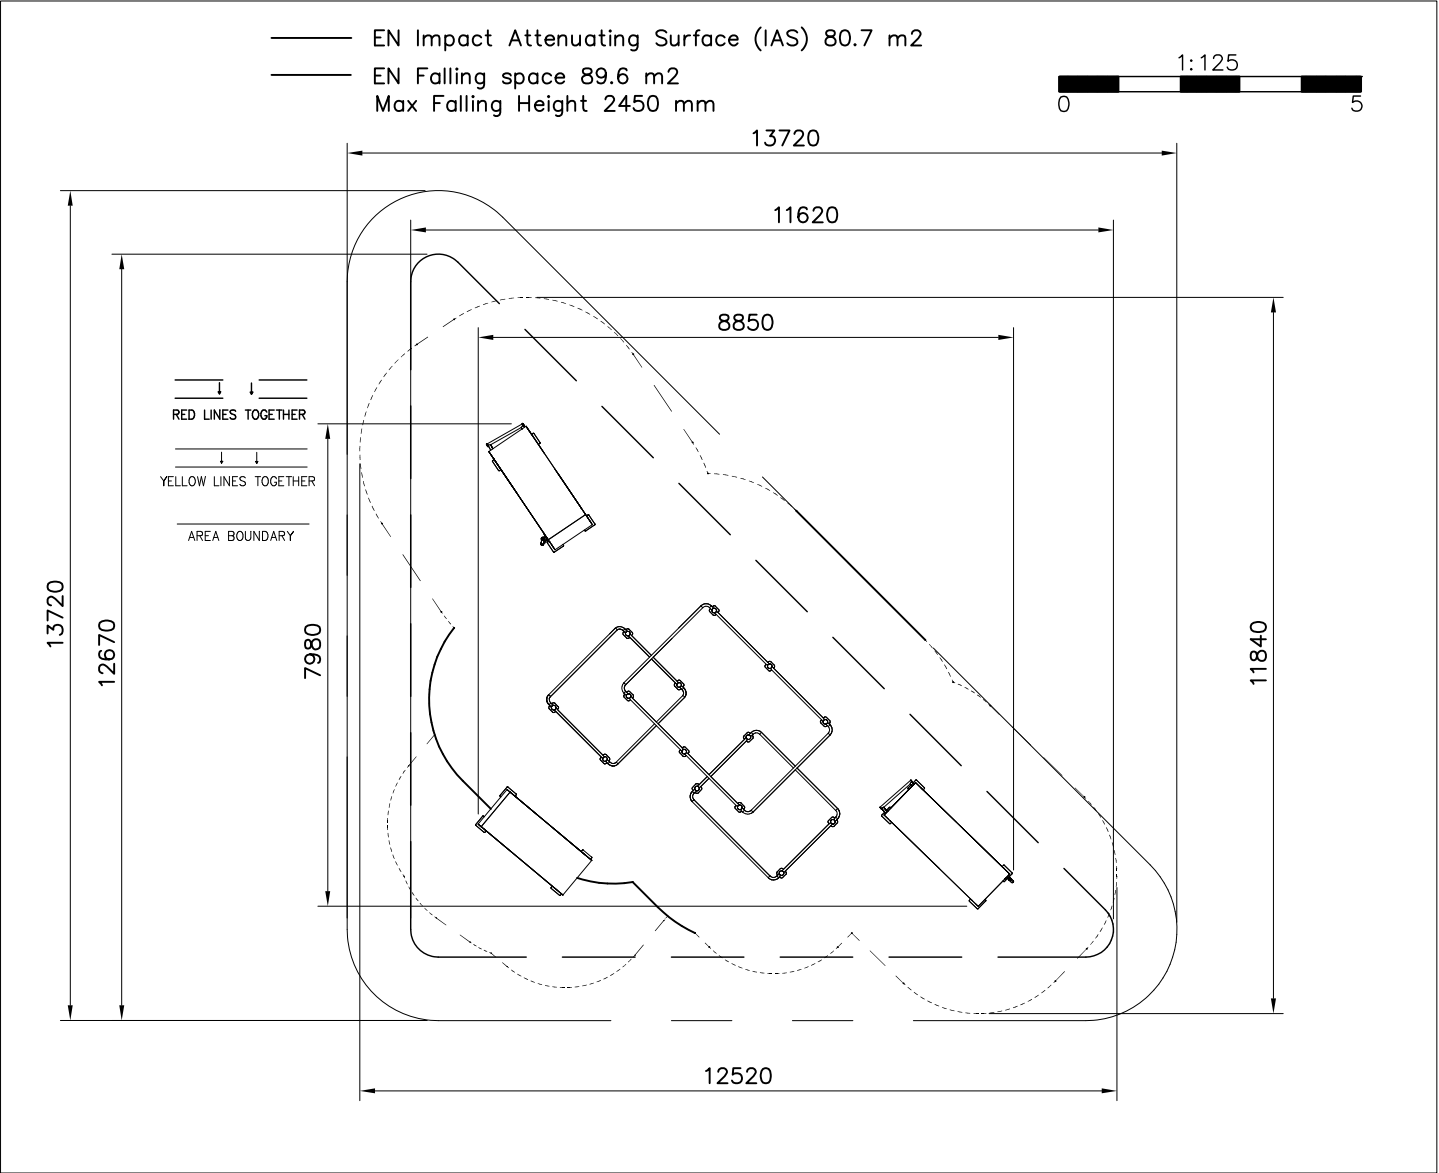


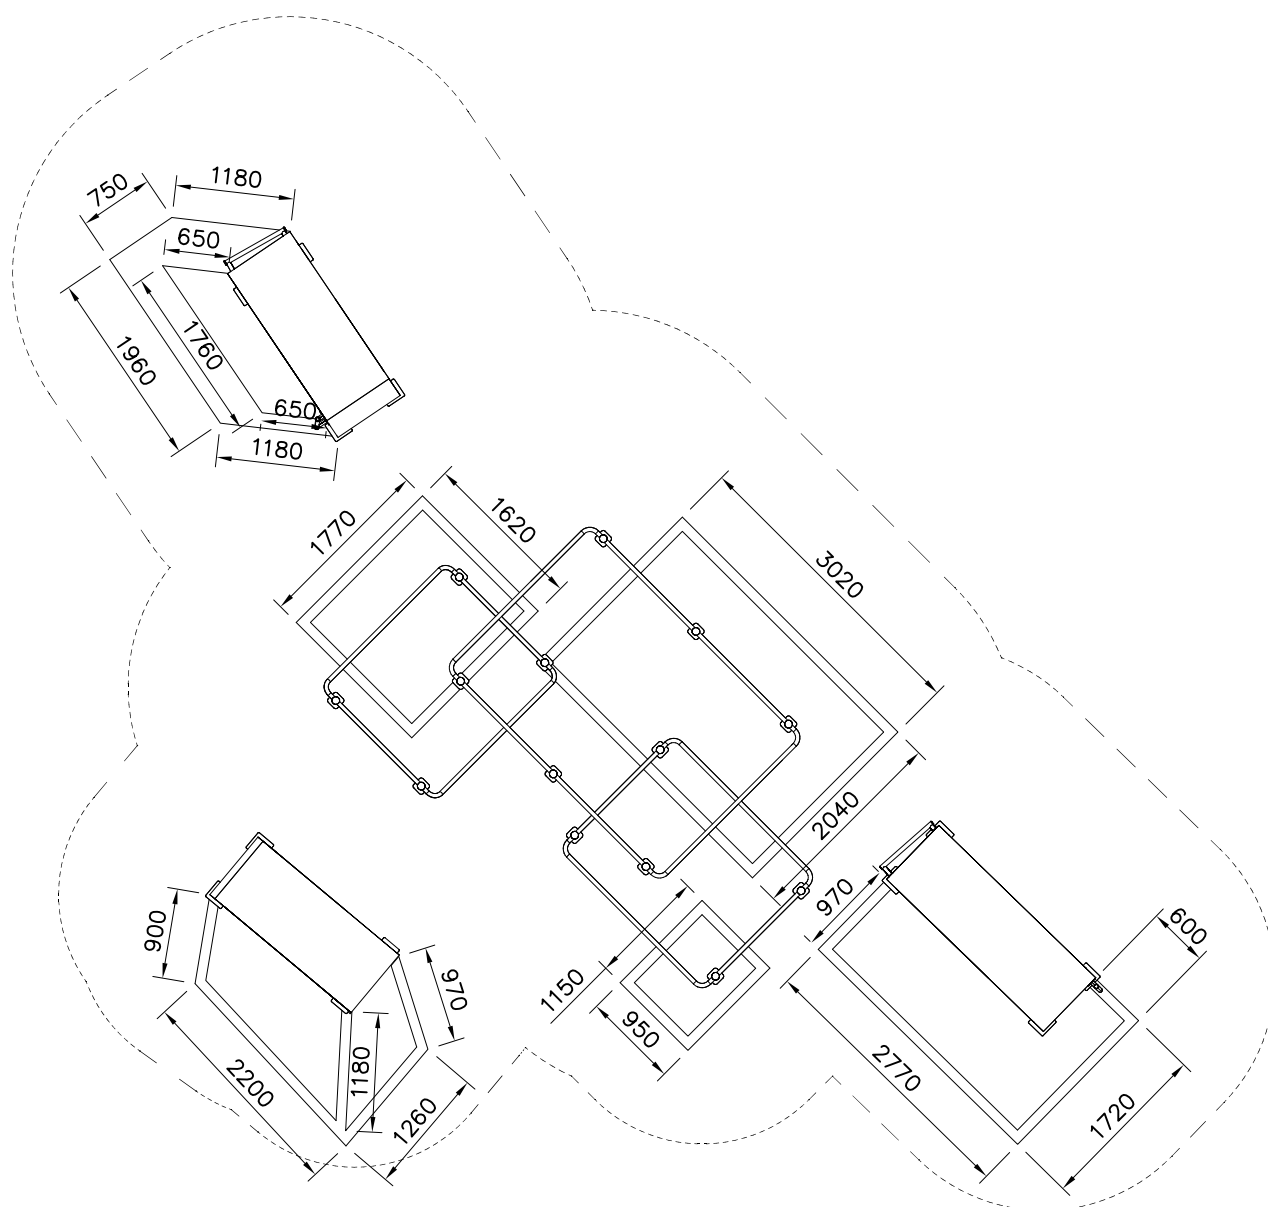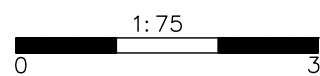


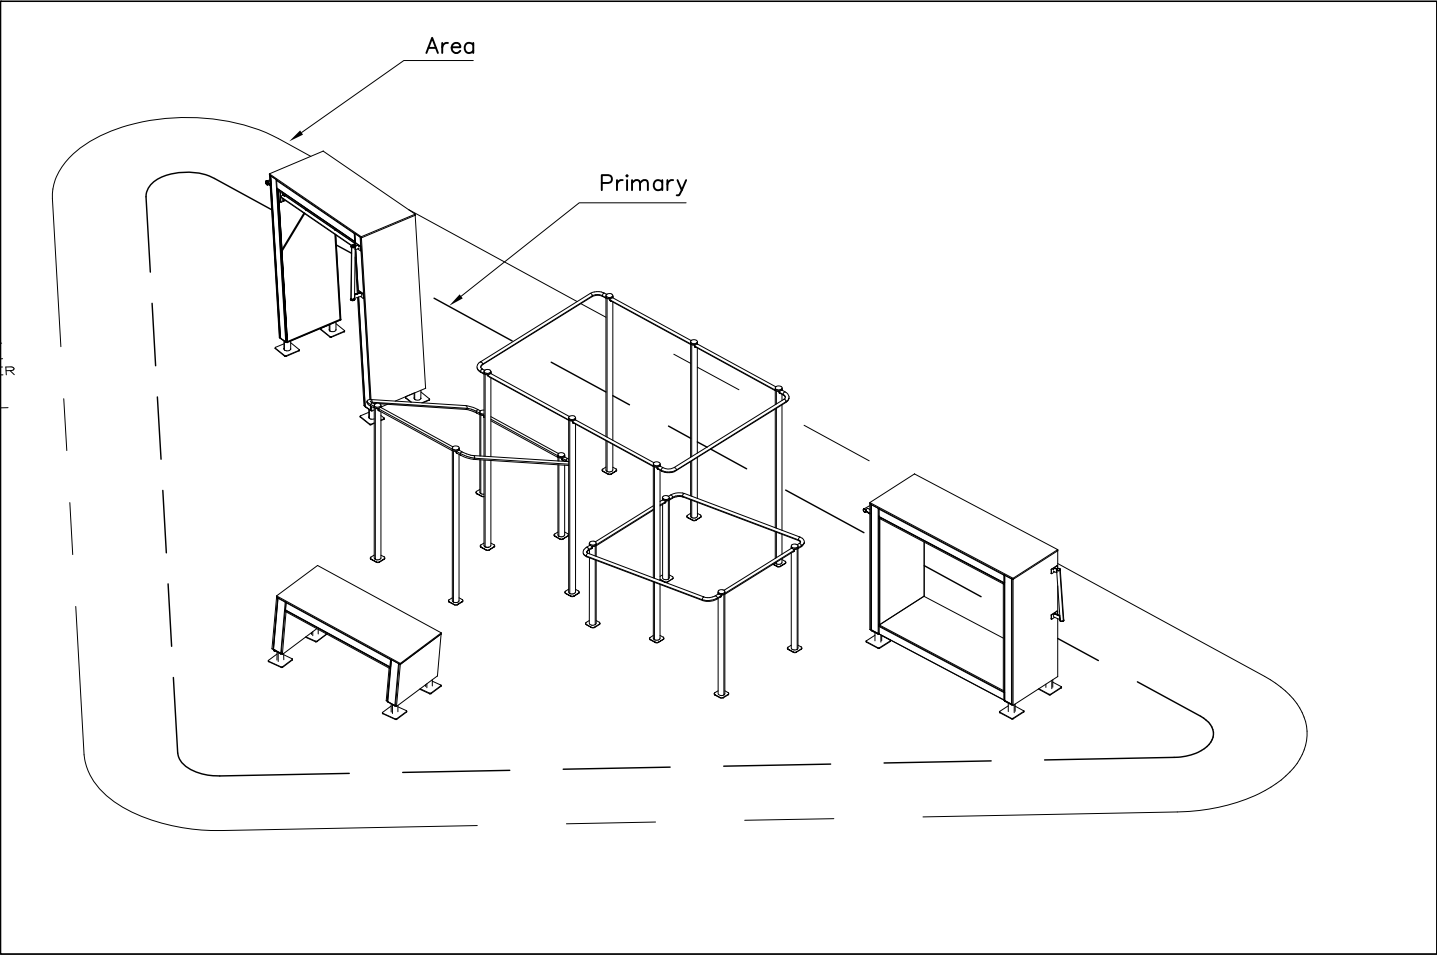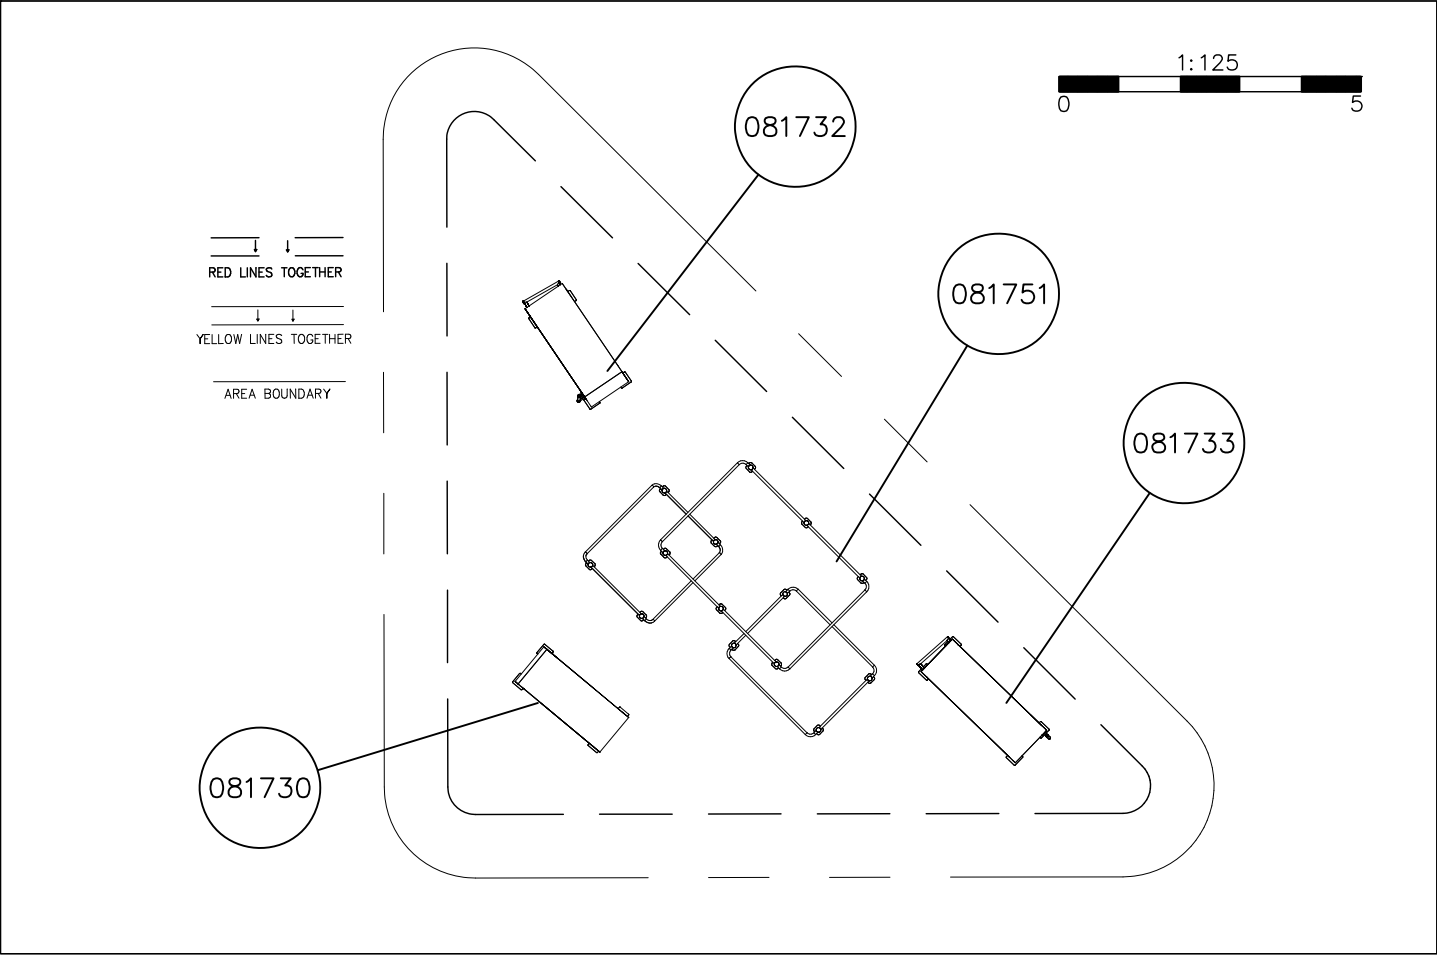


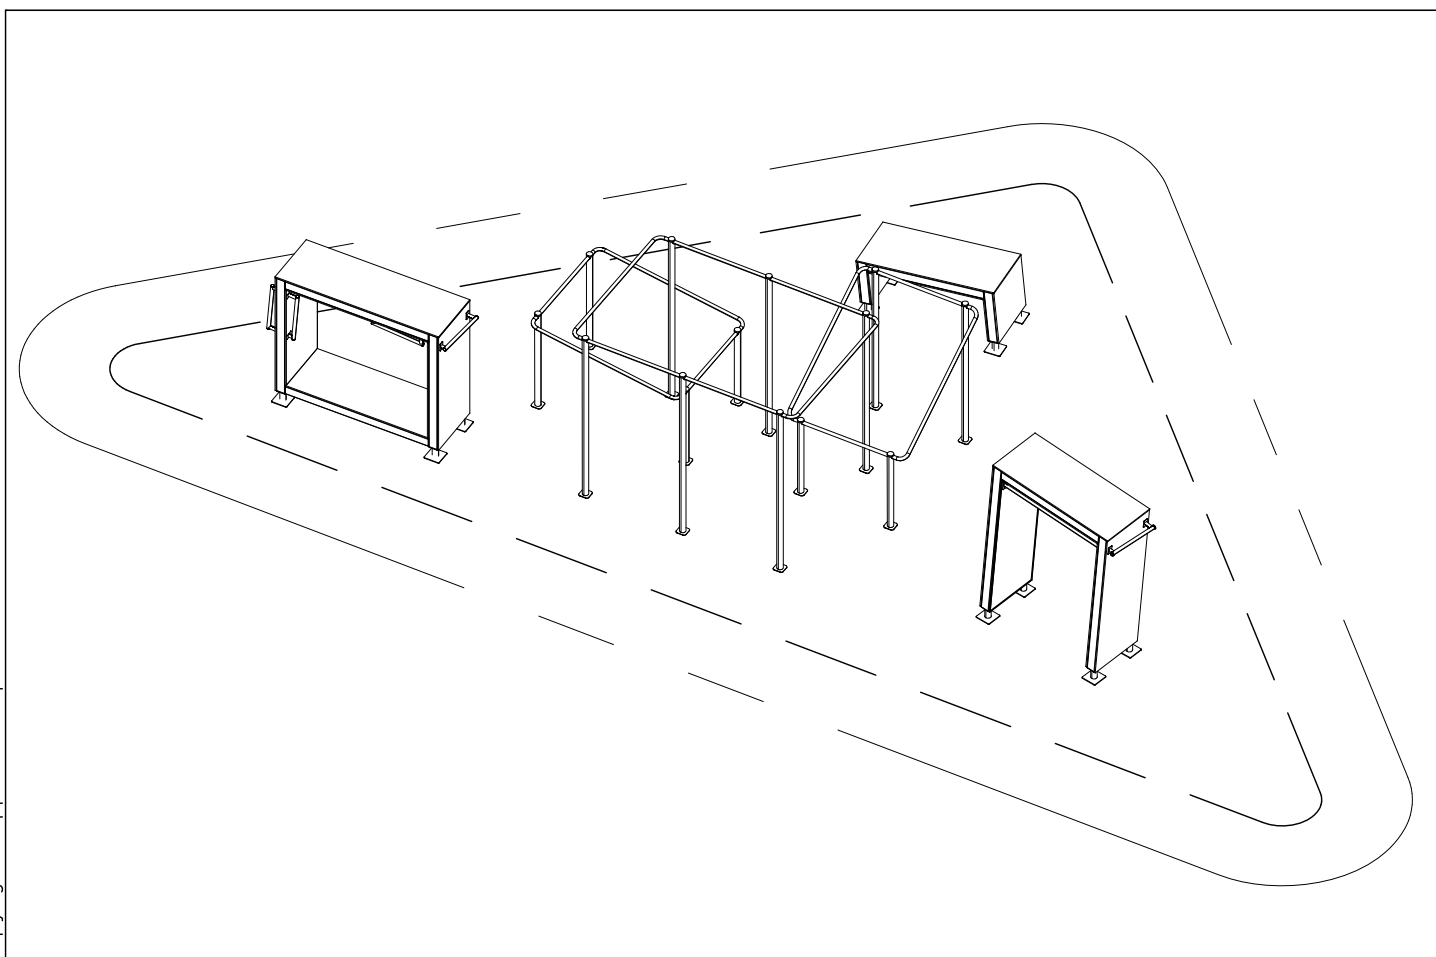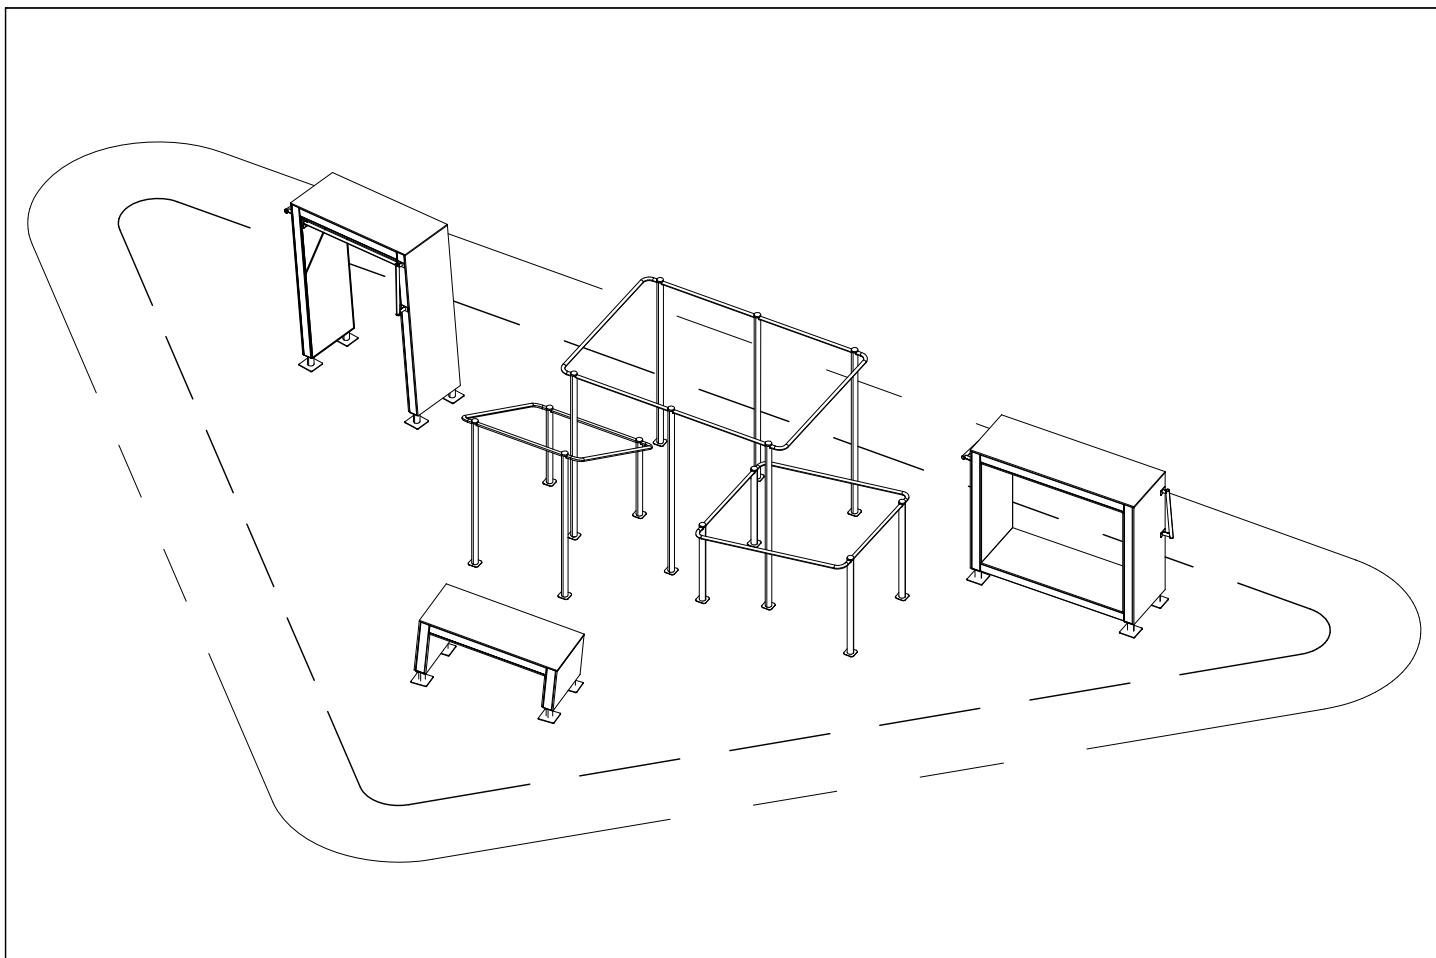


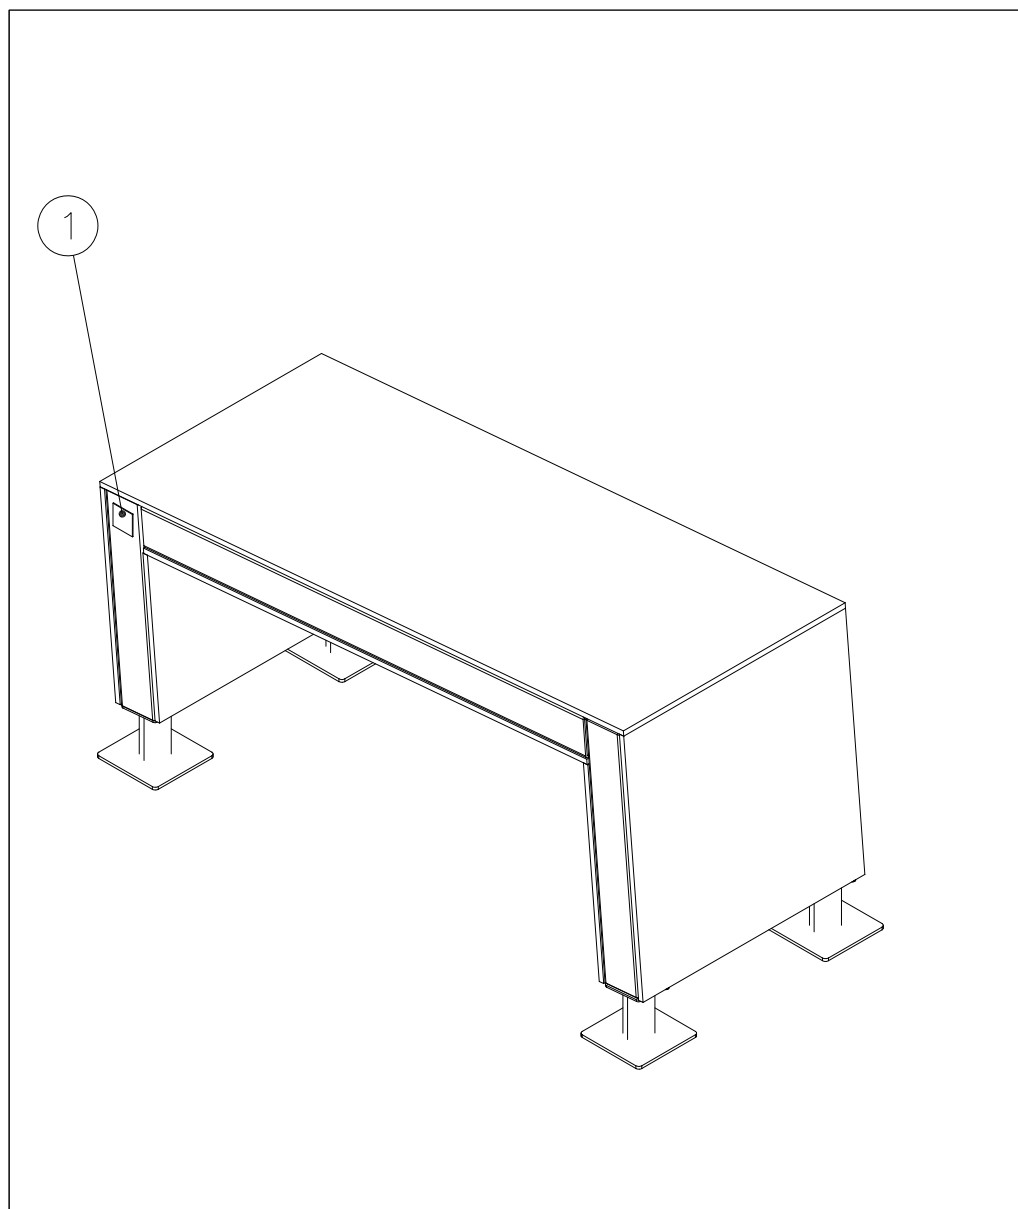

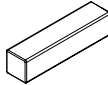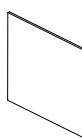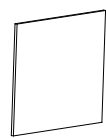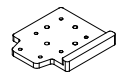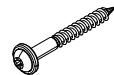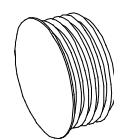
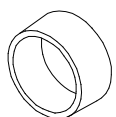
① 702286	PCS	② 707210	PCS
	1		4
65x65		118x118x503	
③ 707213	PCS	④ 708127	PCS
	2		2
118x118x1490		118x118x603	
⑤ 708137	PCS	⑥ 713176	PCS
	2		1
118x118x745		16x745x1766	
⑦ 712608	PCS	⑧ 712607	PCS
	1		1
16x603x745		16x745x745	
⑨ 708834	PCS	⑩ 708835	PCS
	1		1
16x745x469		16x745x611	
⑪ 708857 JIG	PCS	⑫ 709204	PCS
	1		1
20x133x149		15x745x1495	
⑬ 900240	PCS	⑭ 903093	PCS
	32		8
Ø8x70		Ø8x90	
⑮ 905103	PCS	⑯ 905112	PCS
	8		8
PT-28/32-H		Ø22	







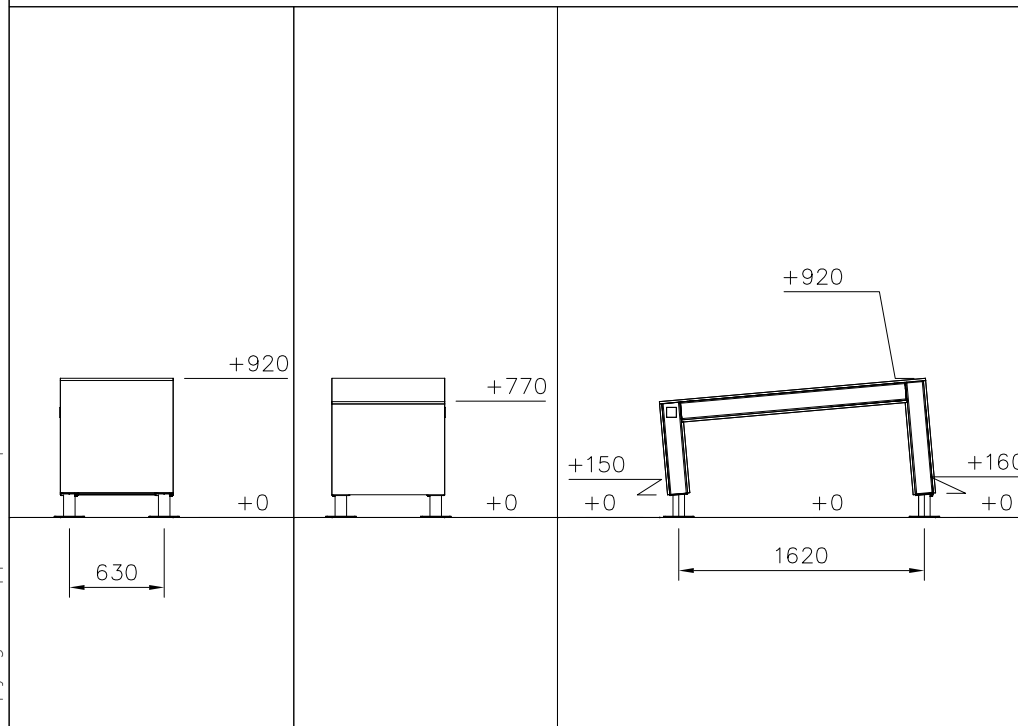


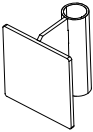
⑰ 908698	PCS	⑱ 910266	PCS	⑲ 980114	PCS	⑳ 980100	PCS	㉑ 980123	PCS		PCS		PCS
	8		4		4		48		38				
3x114x108		90x108x118		Ø4x20		Ø5x60		Ø7x60					
	PCS		PCS		PCS								

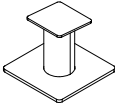FOOT OPTIONS			
709261+		709262+	
○ 910267	PCS	○ 910567	PCS
SURFACE	4	CONCRETE	4
			
152x200x200		117x117x715	

----- Falling Space 16.1 m2
Max Falling Height 920 mm

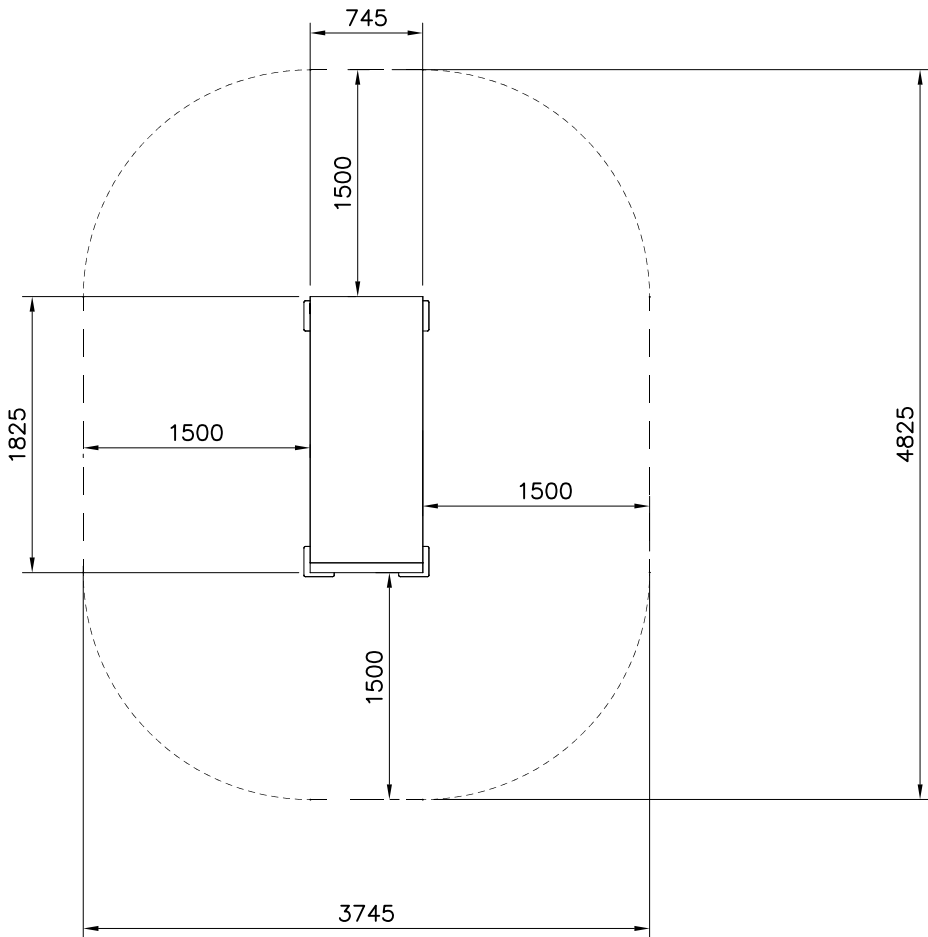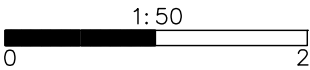

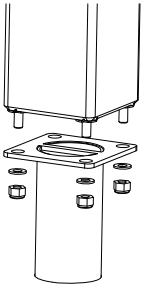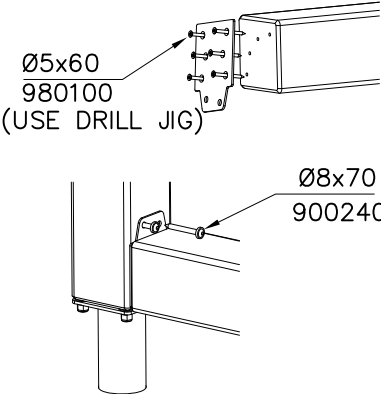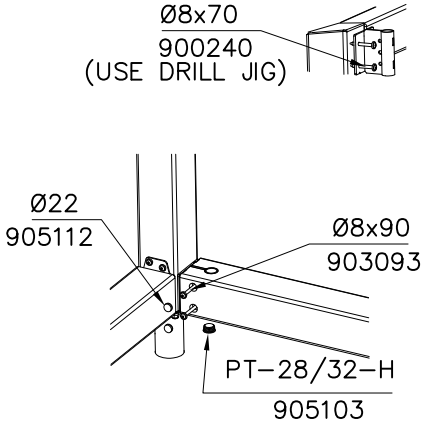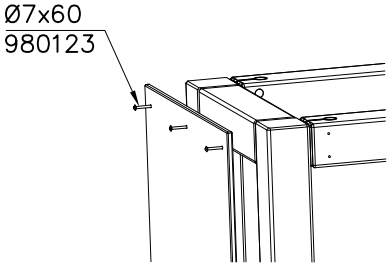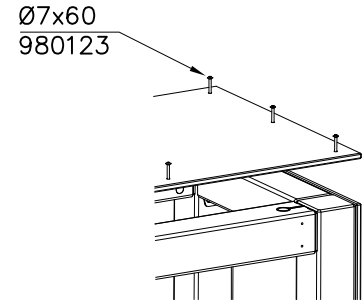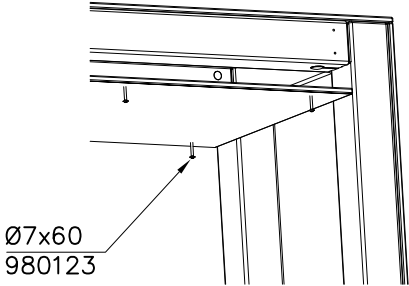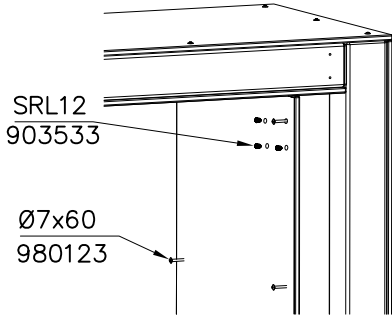
DET 1 	DET 2  Ø5x60 980100 (USE DRILL JIG) Ø8x70 900240	DET 3  Ø8x70 900240 (USE DRILL JIG) Ø22 905112 Ø8x90 903093 PT-28/32-H 905103
DET 4  Ø7x60 980123	DET 5  Ø7x60 980123	DET 6  Ø7x60 980123
DET 7  SRL12 903533 Ø7x60 980123		

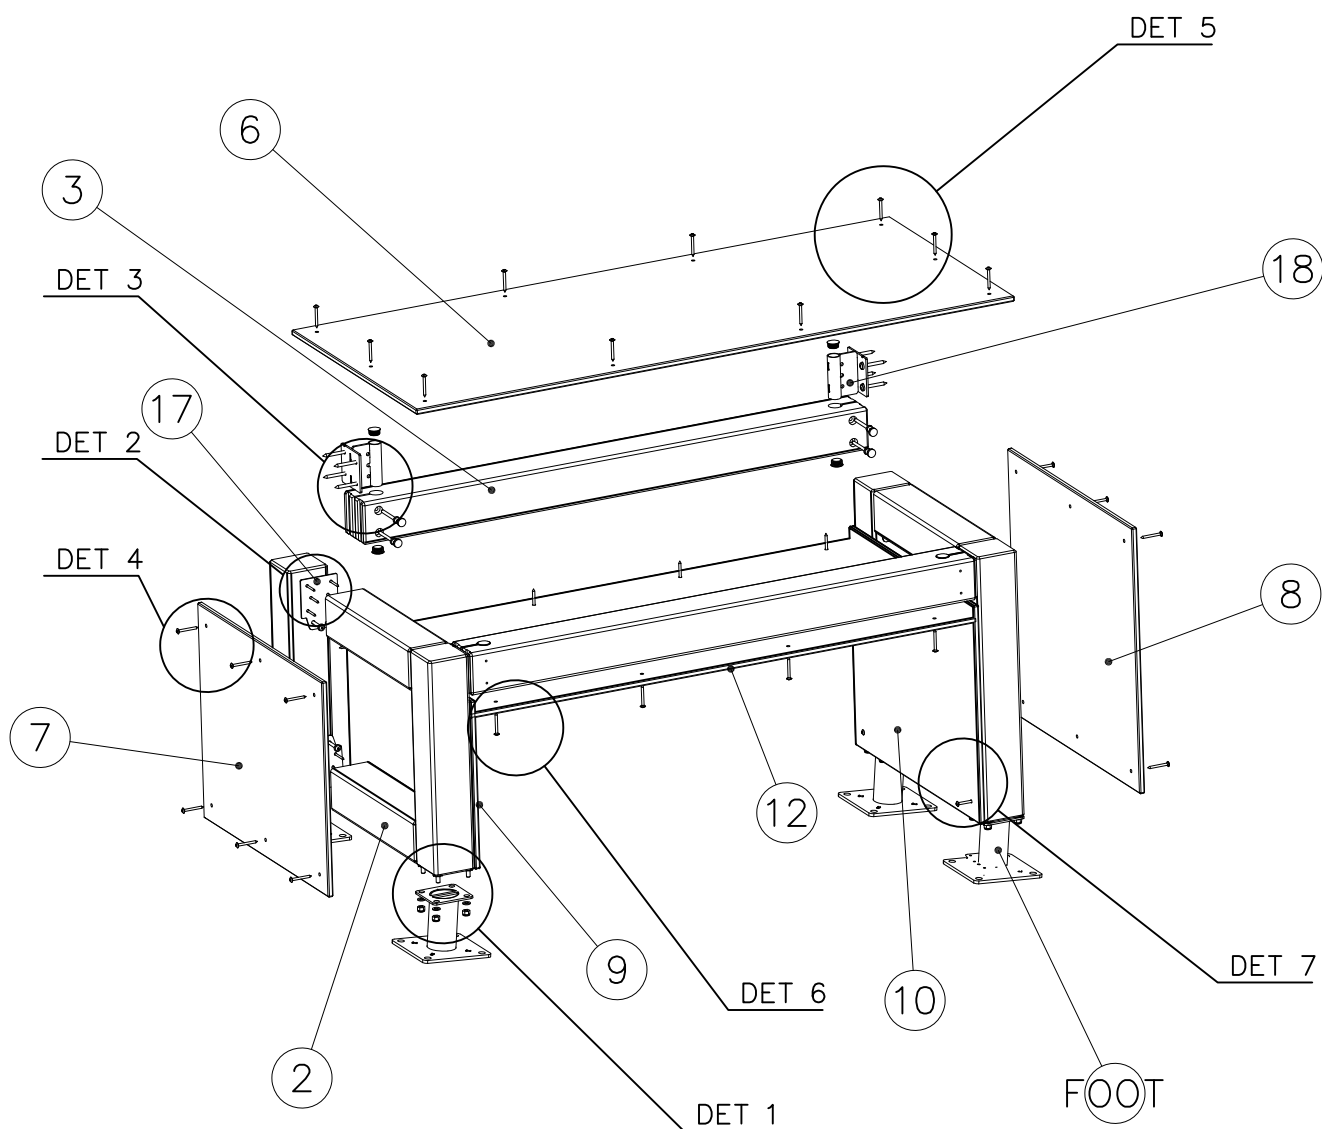










JIG DET A (USE DET 2-3)




NOTE:





Use drill jig 708857
to predrill Ø5▽50
holes for 910266
and 908698

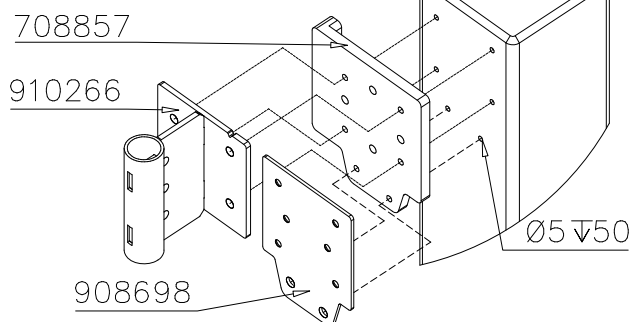


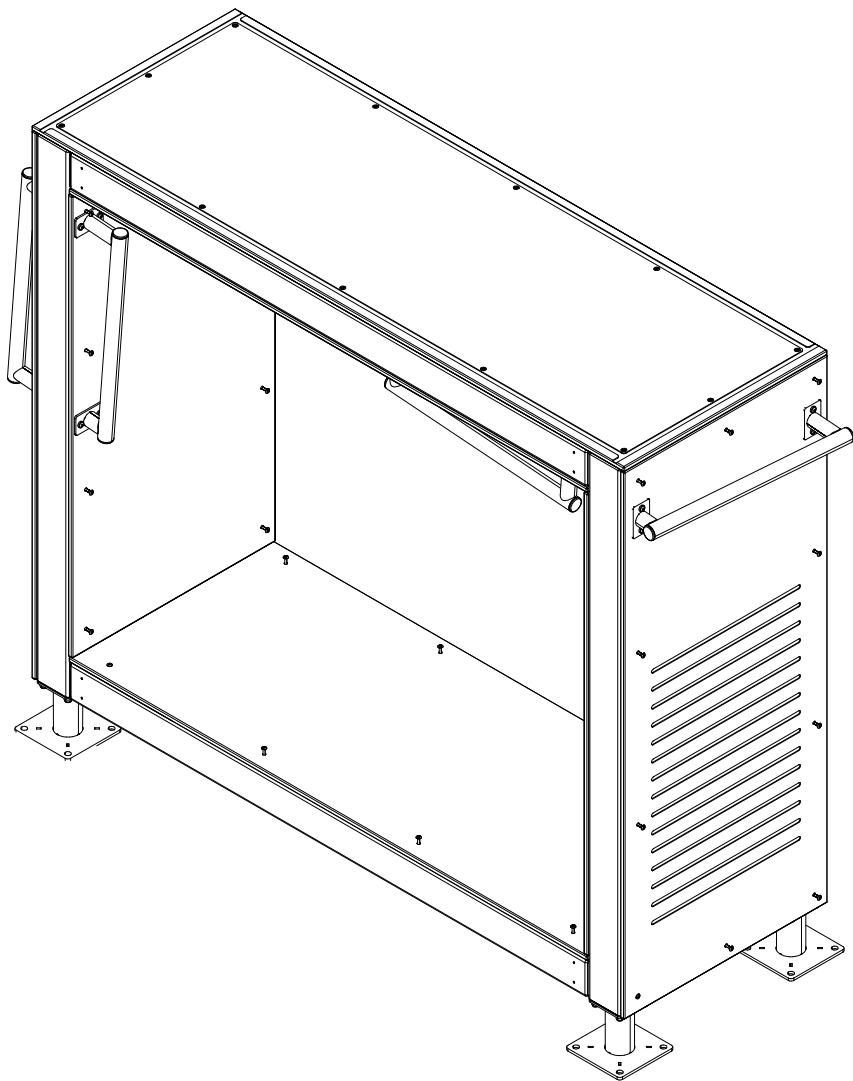


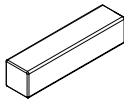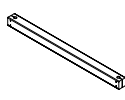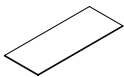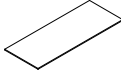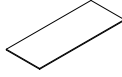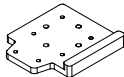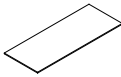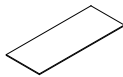① 707210	PCS 4	② 707517	PCS 4
			
118x118x503		118x118x1892	
③ 708346	PCS 4	④ 712630	PCS 1
			
118x118x1736		16x745x1736	
⑤ 712631	PCS 1	⑥ 712633	PCS 1
			
16x745x2168		16x745x1897	
⑦ 708857 JIG	PCS 1	⑧ 911288 COLOR	PCS 2
			
20x133x149		15x745x1465	
⑨ 911289 COLOR	PCS 1	⑩ 980114	PCS 4
			
15x745x1897		Ø4x20	
⑪ 900240	PCS 64	⑫ 903093	PCS 16
			
Ø8x70		Ø8x90	
⑬ 905103	PCS 8	⑭ 905112	PCS 16
			
PT-28/32-H		Ø22	
⑮ 908371	PCS 8	⑯ 908698	PCS 8
			
42-38/40		3x114x108	

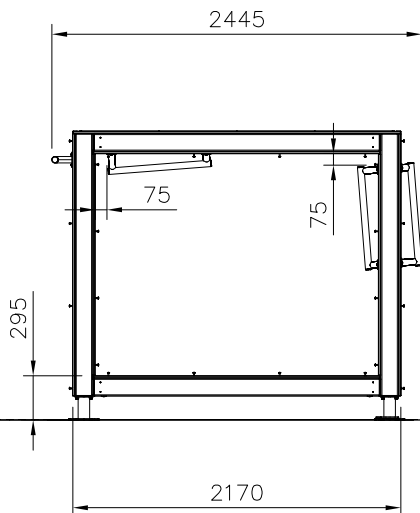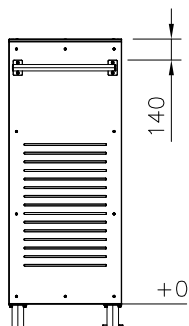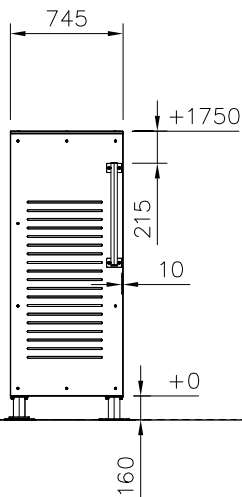


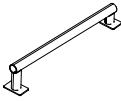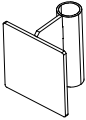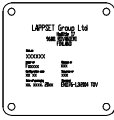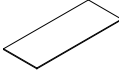17	910056	PCS	18	910266	PCS	19	980100	PCS	20	980123	PCS	21	702286	PCS	22	713170	PCS			PCS
		4			8			48			65			1			1			
140x690			90x108x118			Ø5x60			Ø7x60			65x65			16x745x1736					


FOOT OPTIONS

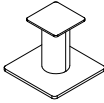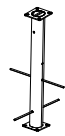709261+		709262+	
☐ 910330	PCS	☐ 910567	PCS
SURFACE	4	CONCRETE	4
			
152x200x200		117x117x715	


- EN Impact Attenuating Surface (IAS) 21.9 m2
- - - - Falling Space 21.9 m2
- Max Falling Height 1910 mm

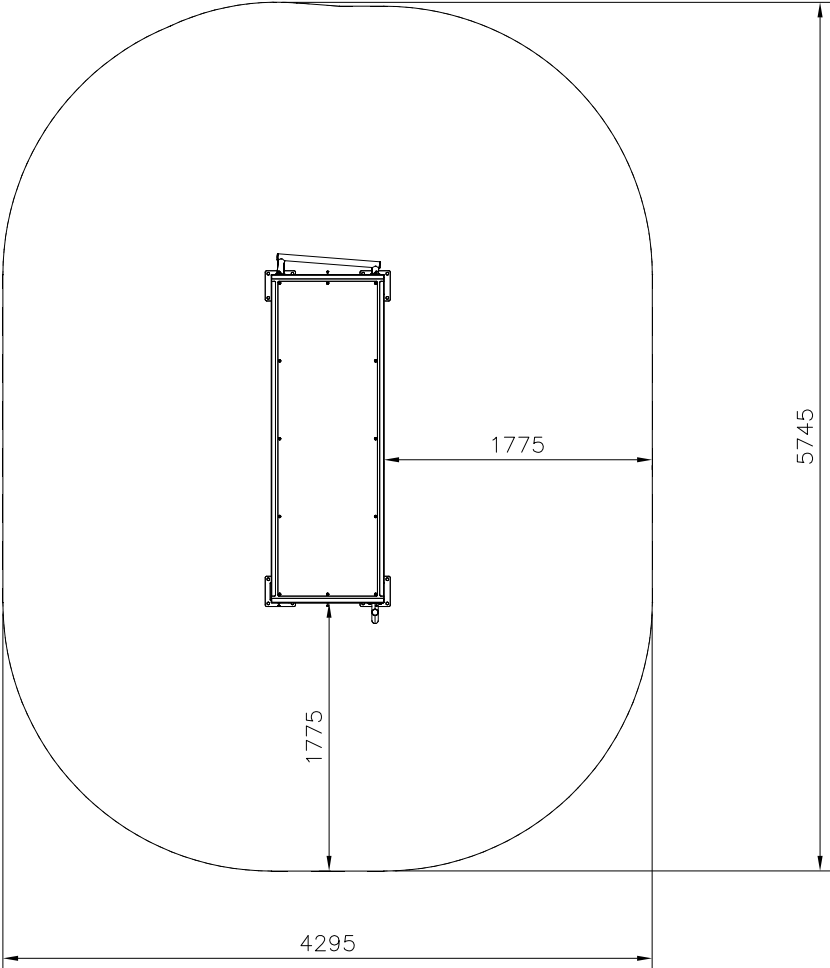


DET 1

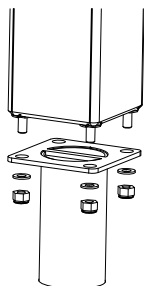


DET 2

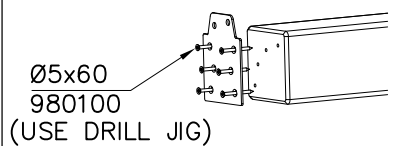


DET 3

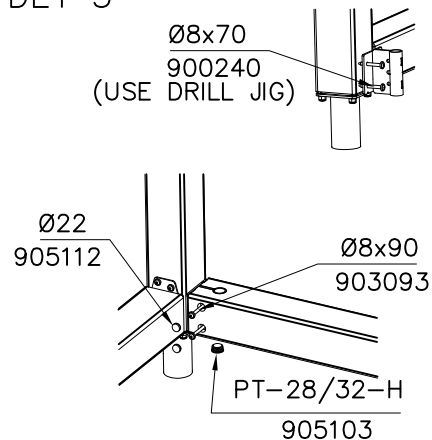


DET 4

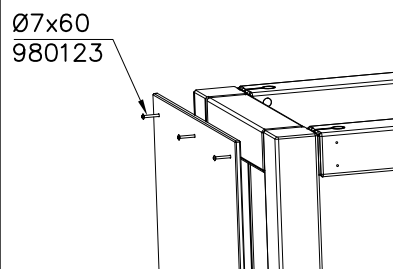


DET 5

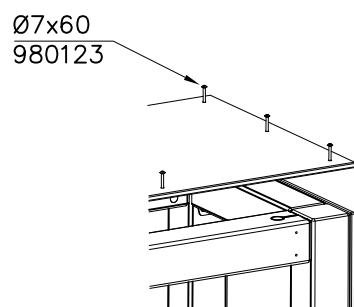


DET 6

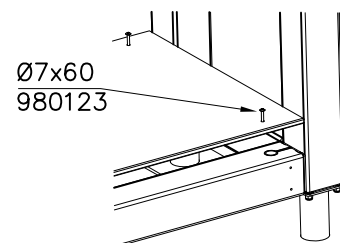

DET 7



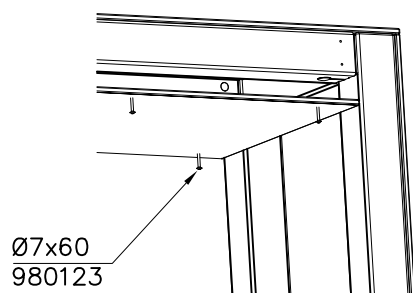



DET 8

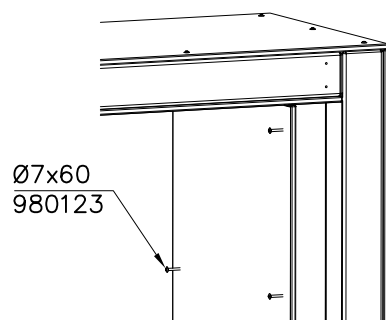

DET 9


DRILL PREHOLES BEFORE INSTALLING HANDLES

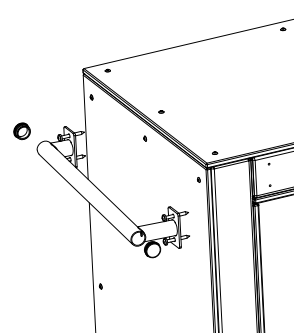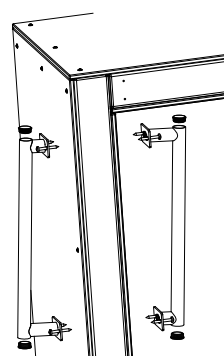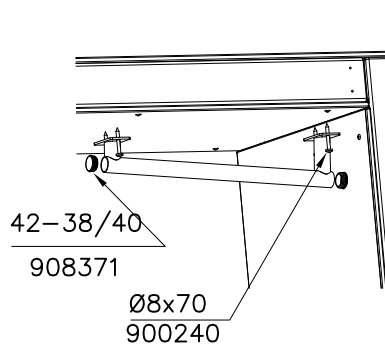

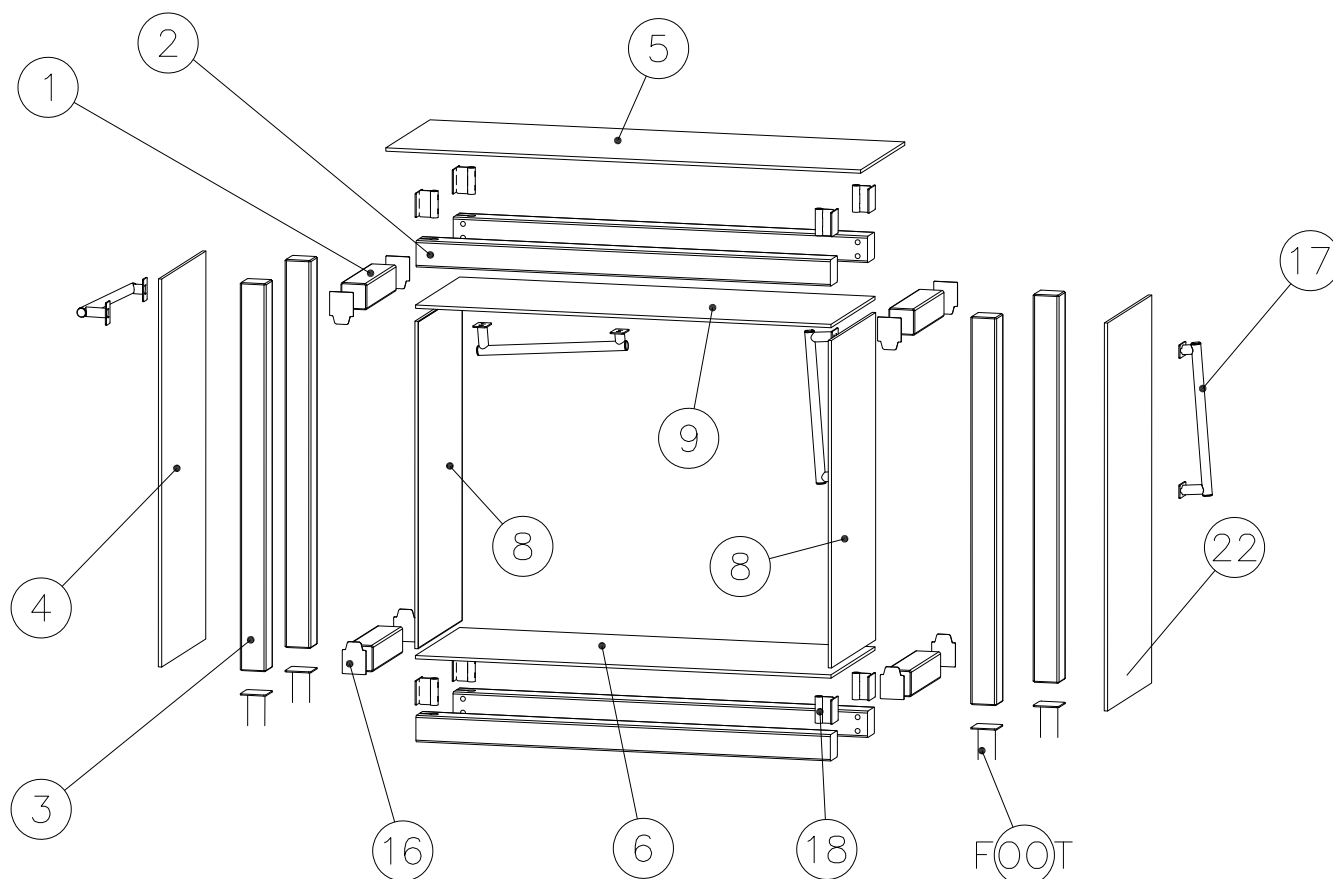



JIG DET A (USE DET 2-3)

NOTE:
Use drill jig 708857
to predrill Ø5▽50
holes for 910266
and 908698



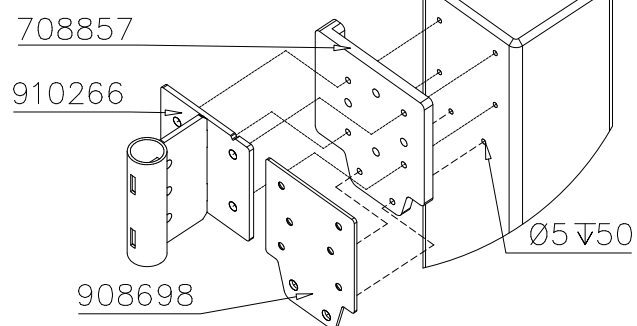






JIG DET B (USE DET 9)

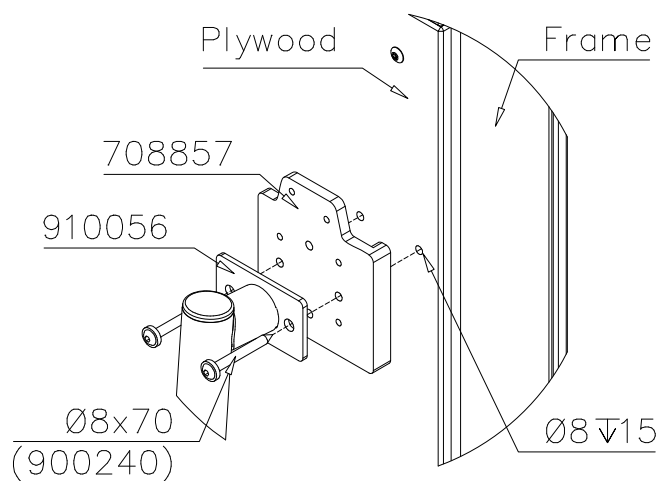

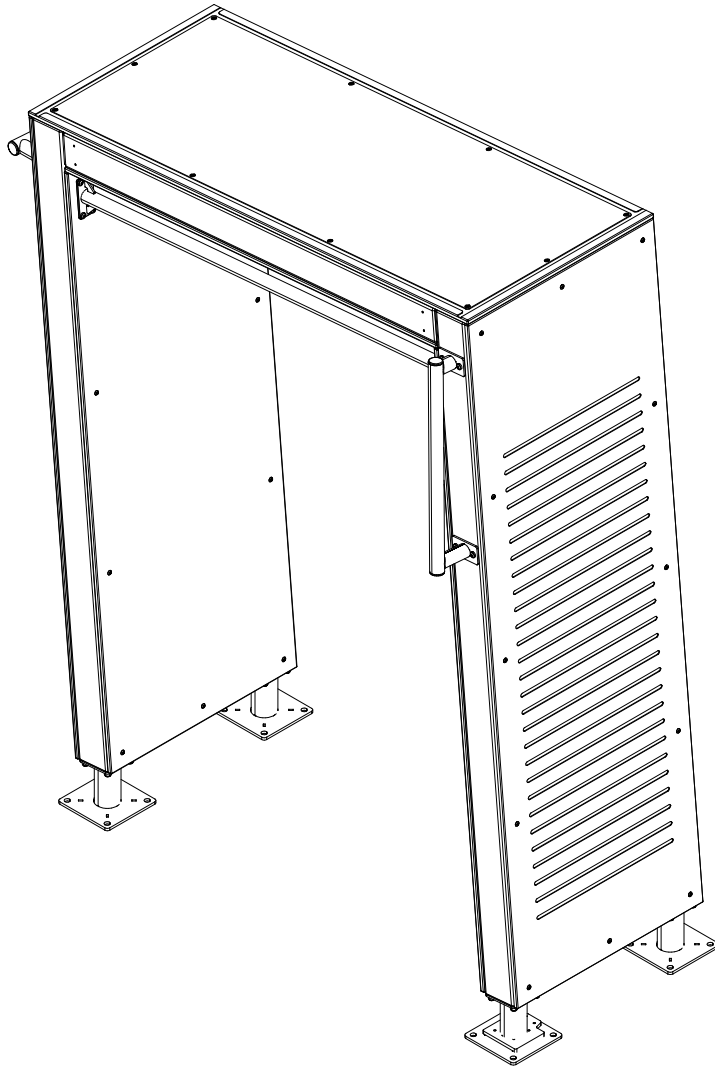

① 707210	PCS	② 707213	PCS
	4		2
118x118x503		118x118x1490	
③ 708522	PCS	④ 708688	PCS
	2		2
118x118x2139		118x118x2279	
⑤ 712612	PCS	⑥ 712611	PCS
	1		1
16x745x1766		16x745x2280	
⑦ 708857 JIG	PCS	⑧ 911297 MURAL	PCS
	1		1
20x133x149		12x745x2140	
⑨ 911293 COLOR	PCS	⑩ 911295 COLOR	PCS
	1		1
15x745x2145		15x745x2004	
⑪ 911301 COLOR	PCS	⑫ 900240	PCS
	1		56
15x745x1495		Ø8x70	
⑬ 903093	PCS	⑭ 905103	PCS
	8		8
Ø8x90		PT-28/32-H	
⑮ 905112	PCS	⑯ 908371	PCS
	8		4
Ø22		42-38/40	

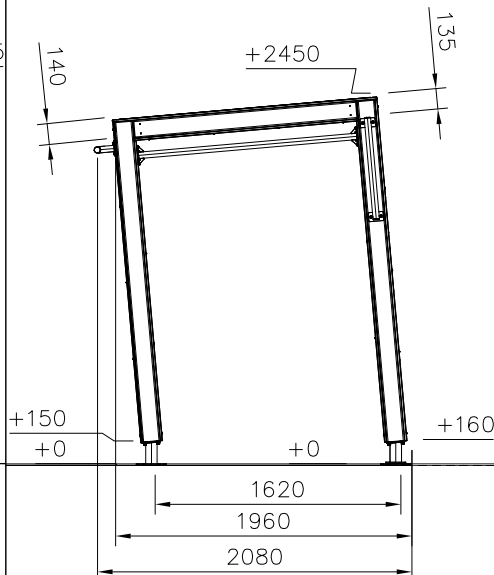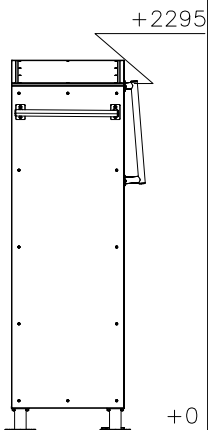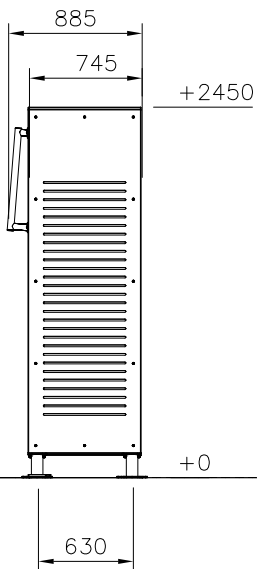


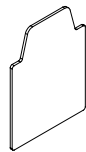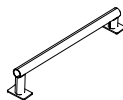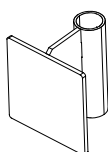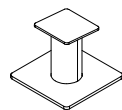17 908698 PCS 8  3x114x108	18 910056 PCS 2  140x690	19 910266 PCS 4  90x108x118	20 910328 PCS 2  L 1466	21 980100 PCS 48  Ø5x60	22 980123 PCS 56  Ø7x60			
23 702286 PCS 1  65x65	24 980114 PCS 4  Ø4x20							
							FOOT OPTIONS	
							709261+	709262+
							910267 SURFACE  152x200x200	910567 CONCRETE  117x117x715


— EN Impact Attenuating Surface (IAS) 26.3 m2
 - - - Falling Space 26.3 m2
 Max Falling Height 2450 mm

1:50


0 2

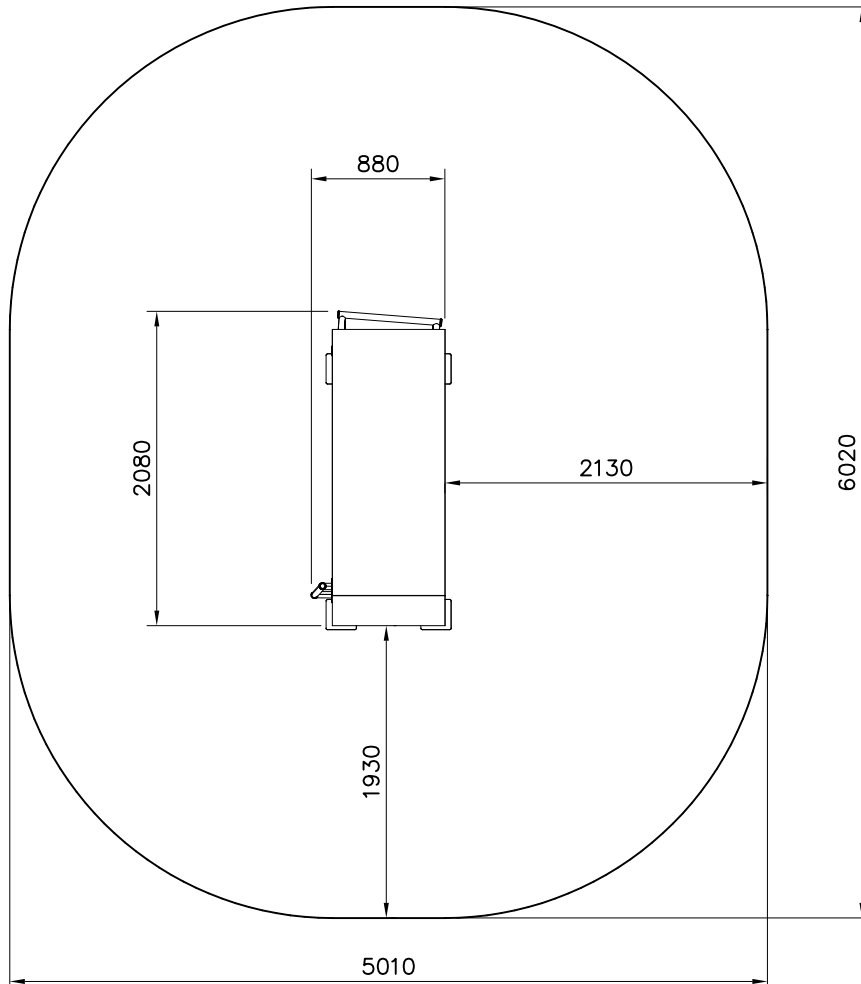


DET 1

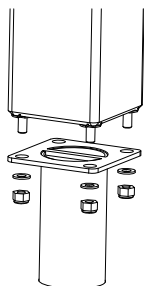


DET 2

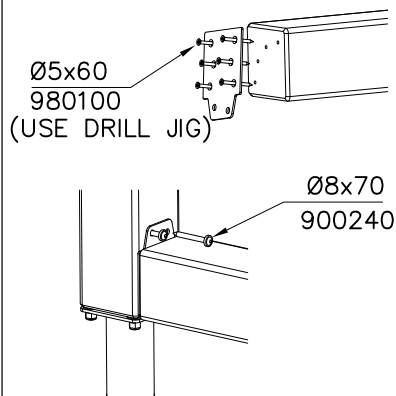


DET 3

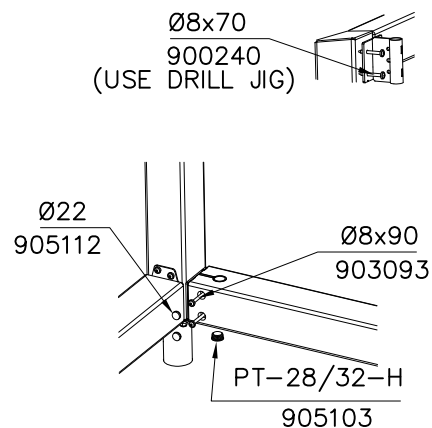


DET 4

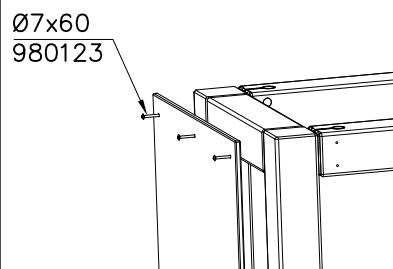


DET 5

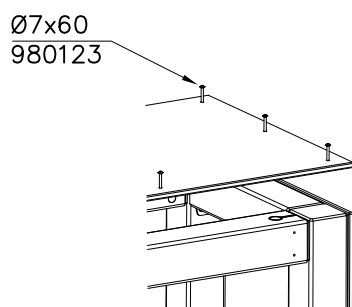


DET 6

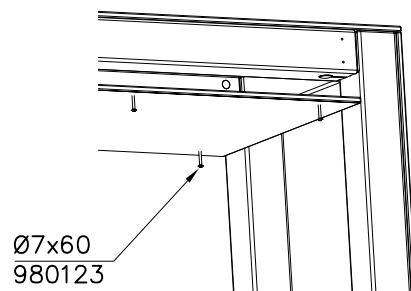


DET 7

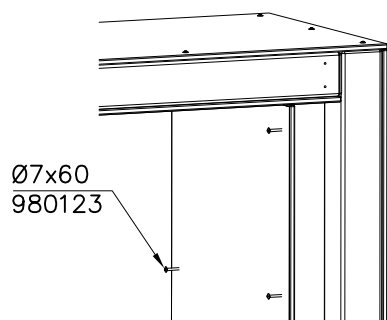


DET 8

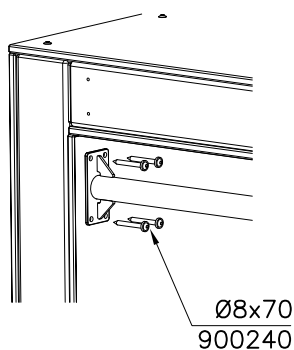


DET 9

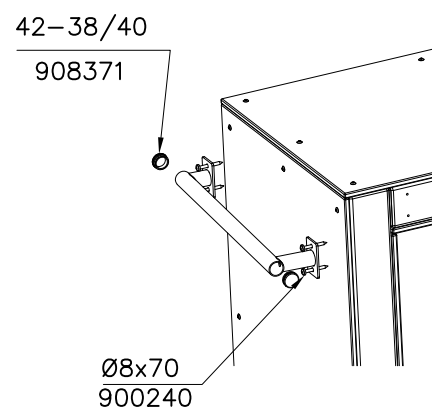

DET 10 DRILL PREHOLES BEFORE INSTALLING HANDLES

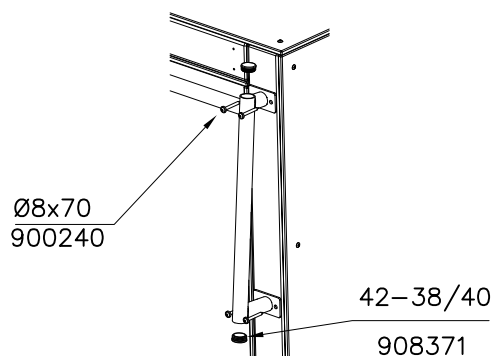

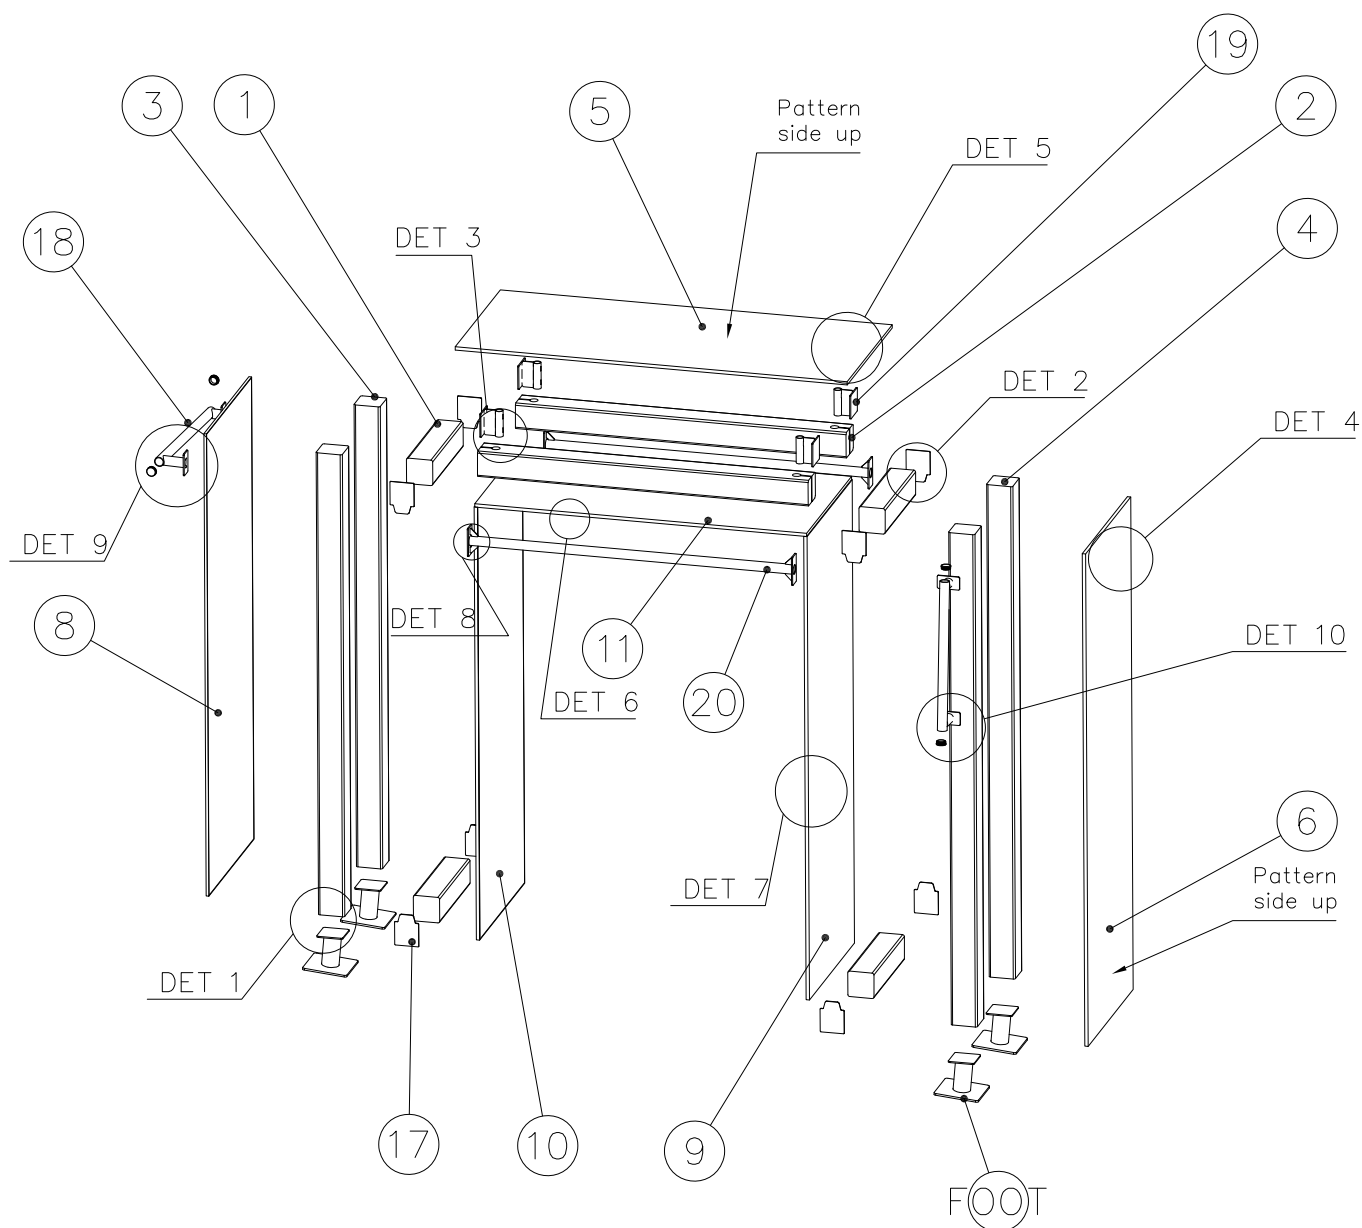

JIG DET A (USE DET 2-3)

NOTE:

Use drill jig 708857 to predrill $\text{Ø}5 \nabla 50$ holes for 910266 and 908698

708857

910266

908698

$\text{Ø}5 \nabla 50$

JIG DET B (USE DET 9, 10)

Plywood

Frame





708857





910056



$\text{Ø}8 \times 70$








(900240)

$\text{Ø}8 \nabla 15$

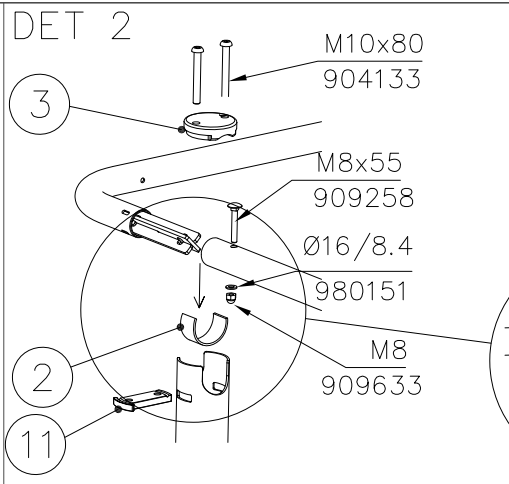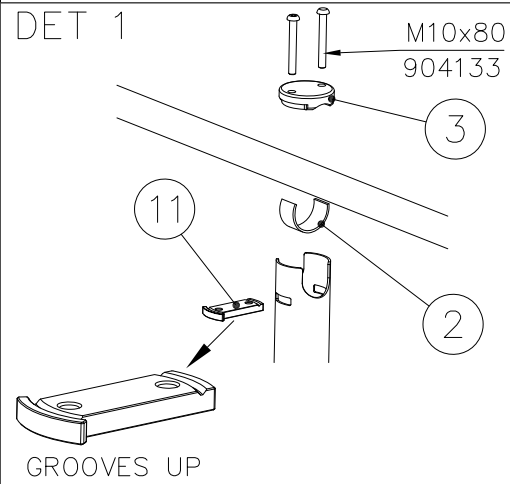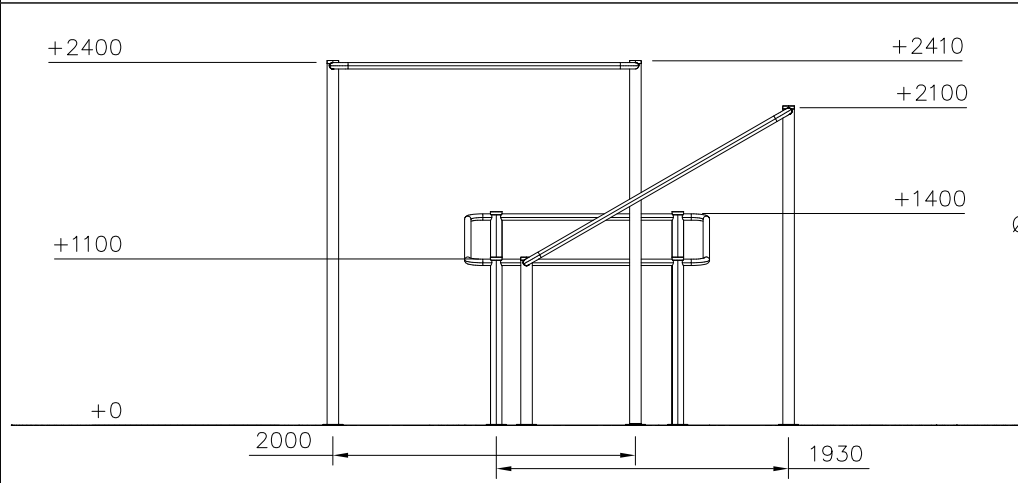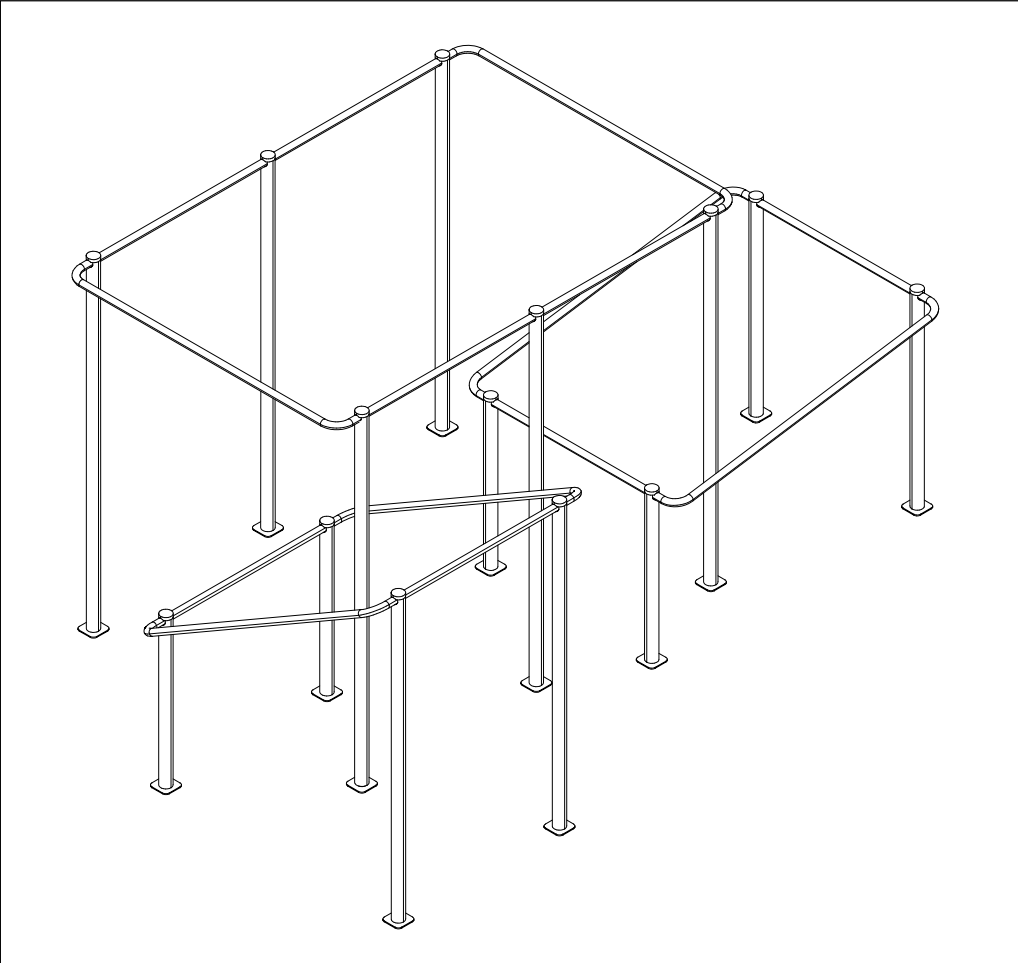

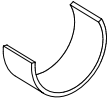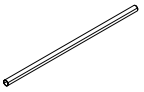  ① 702341	PCS	② 704879	PCS
	1		14
90x50		3x30x120mm	
③ 708880	PCS	④ 980151	PCS
	14		12
Ø77x20		Ø16/8.4	
⑤ 904133	PCS	⑥ 909258	PCS
	28		12
M10x80		M8x55	
⑦ 909633	PCS	⑧ 910547	PCS
	12		4
M8		Ø42.4x1200	
⑨ 910549	PCS	⑩ 910556	PCS
	6		6
Ø42.4x286x2042		L 2400	
⑪ 910557	PCS	⑫ 910563	PCS
	14		2
10x45x87		L 2100	
⑬ 910564	PCS	⑭ 910565	PCS
	4		2
L 1100		L 1400	
		⑮ 910704	PCS
			2
		Ø42.4x2600	

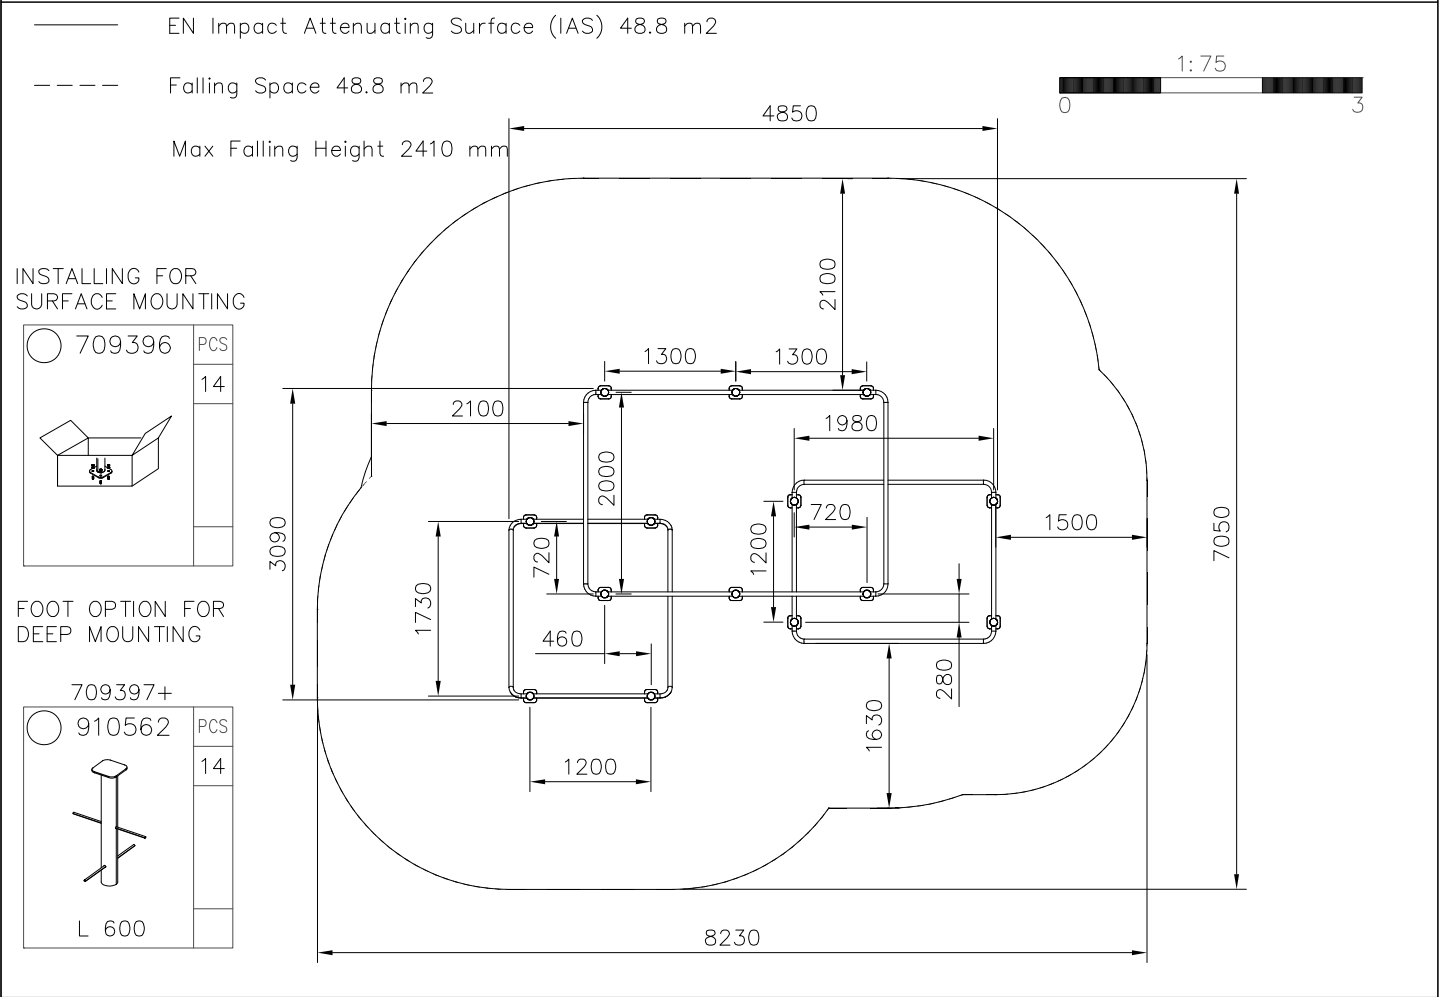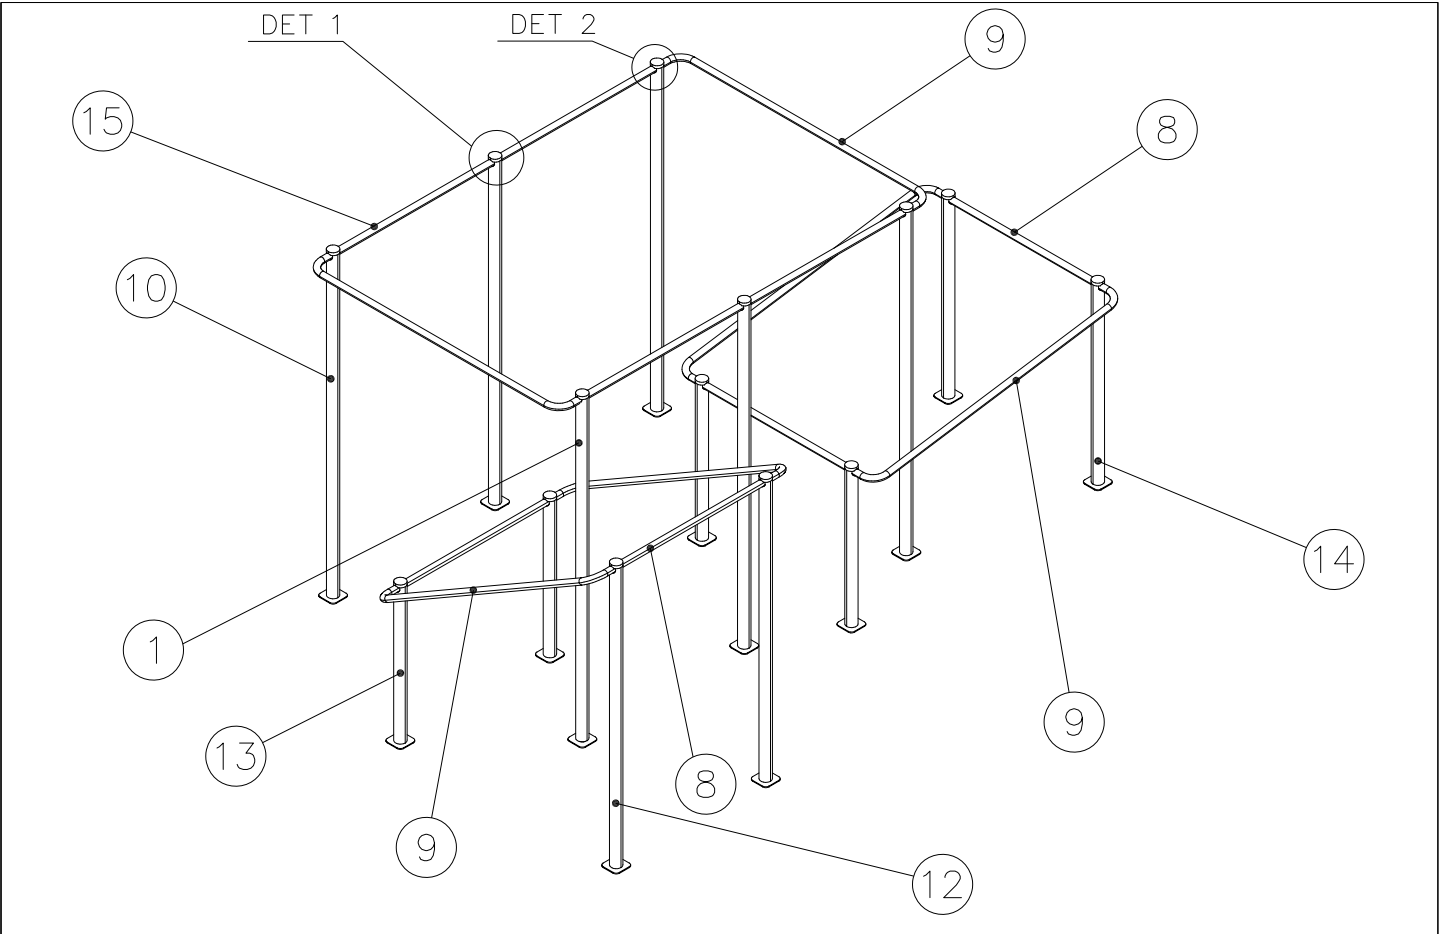

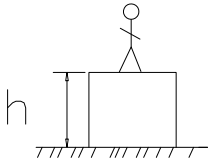 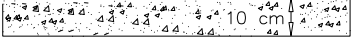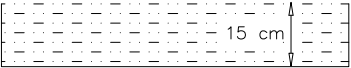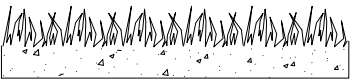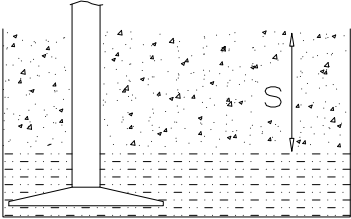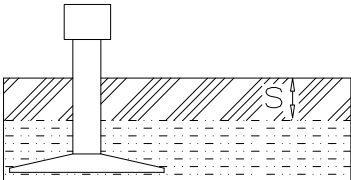													
h < 1600	Totally hard surfaces or materials with very limited impact attenuating properties. Case by case risk assessment is needed including e.g. evalution whether there is forced movement, what is the intended exercise and where will the product be installed. Materials with significant impact attenuating properties. Totally hard surfaces. E.g. concrete or asphalt  Materials with very limited impact attenuating properties. E.g. wood  fine gravel 0–8 mm  Unsorted sand/ topsoil  Lawn 												
h = 1600- h < 3000	Loose fill material E.g. sand/gravel 0,25...8 mm D60/D10<3,0 Woodchips 5...30 mm bark 20...80 mm  $\underline{S}$ 30 cm $\underline{h}$ < 3,0 m Syntethic granulates <table><tr><td>$\underline{S}$</td><td>$\underline{h}$</td></tr><tr><td>40 mm ~></td><td>1,6...~< 1,8 m</td></tr><tr><td>50 mm ~></td><td>1,8...~< 2,25 m</td></tr><tr><td>55 mm ~></td><td>2,25...~< 2,4 m</td></tr><tr><td>60 mm ~></td><td>2,4...~< 2,55 m</td></tr><tr><td>70 mm ~></td><td>2,55...~< 3,0 m</td></tr></table> Note. For accurate values, see manufacturer's instructions. 	$\underline{S}$	$\underline{h}$	40 mm ~>	1,6...~< 1,8 m	50 mm ~>	1,8...~< 2,25 m	55 mm ~>	2,25...~< 2,4 m	60 mm ~>	2,4...~< 2,55 m	70 mm ~>	2,55...~< 3,0 m
$\underline{S}$	$\underline{h}$												
40 mm ~>	1,6...~< 1,8 m												
50 mm ~>	1,8...~< 2,25 m												
55 mm ~>	2,25...~< 2,4 m												
60 mm ~>	2,4...~< 2,55 m												
70 mm ~>	2,55...~< 3,0 m												