



EN/AS Impact Area 19.1 m<sup>2</sup>


Grid size = 500 mm.

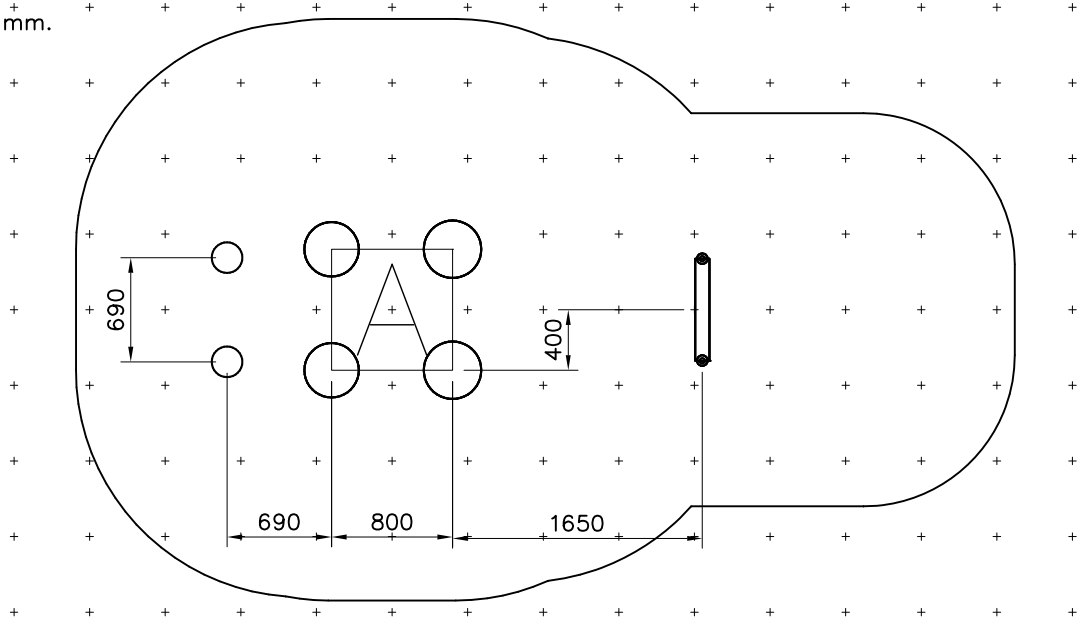

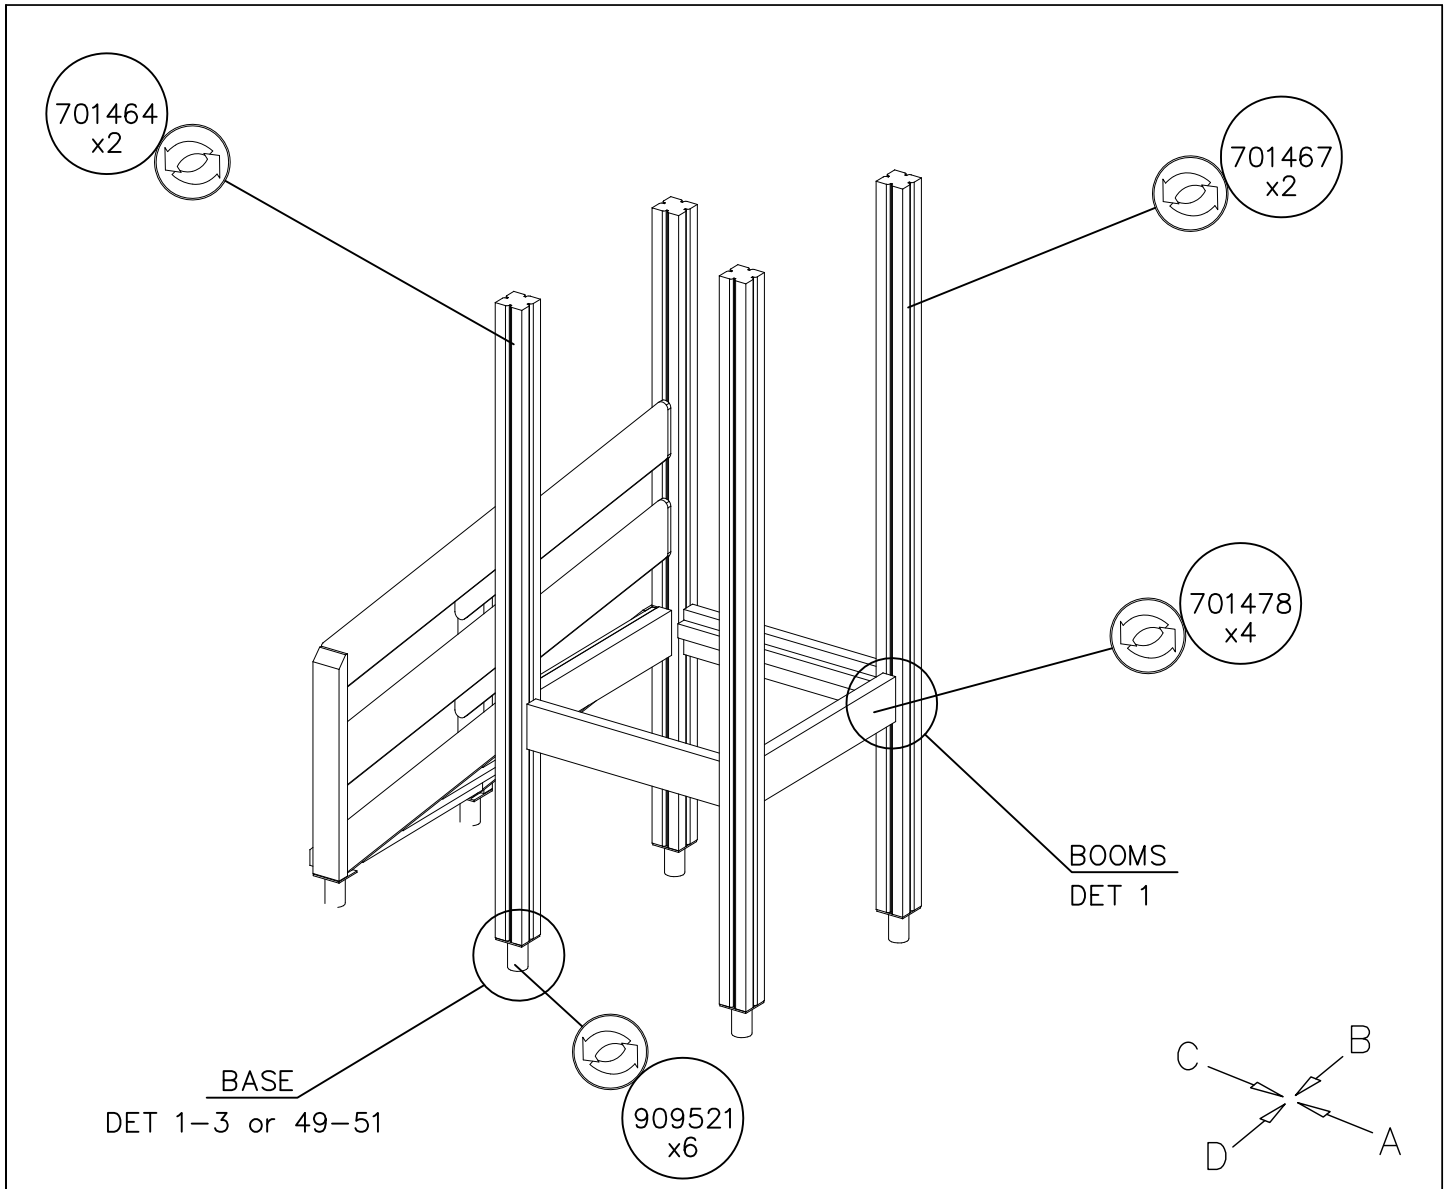


—— EN/AS Impact Area 19.1 m<sup>2</sup>  
 - - - - Falling Space 21.3 m<sup>2</sup>  
 Max Falling Height 1000 mm

Scale 1:75

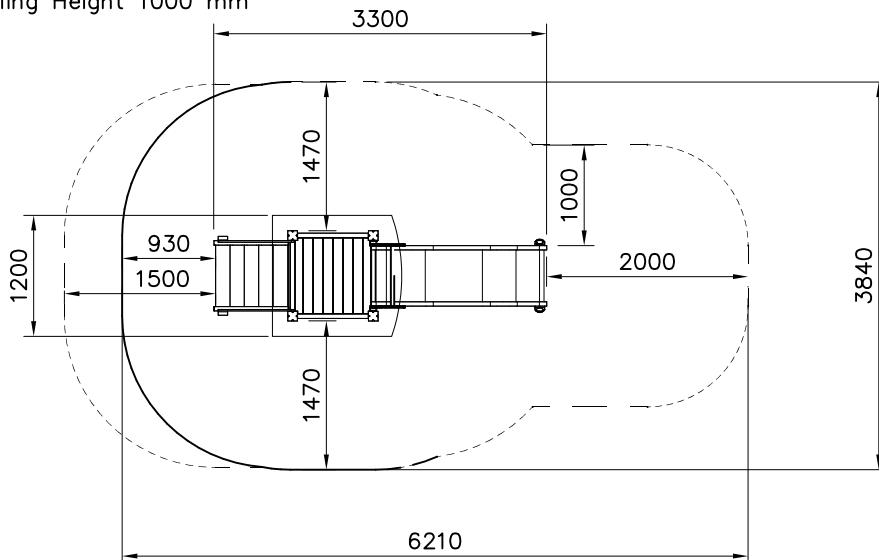


(A)

1:40

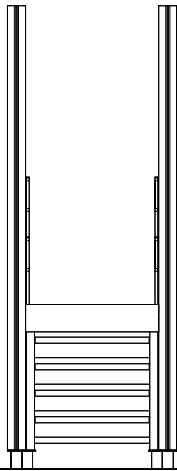


(B)

1:40

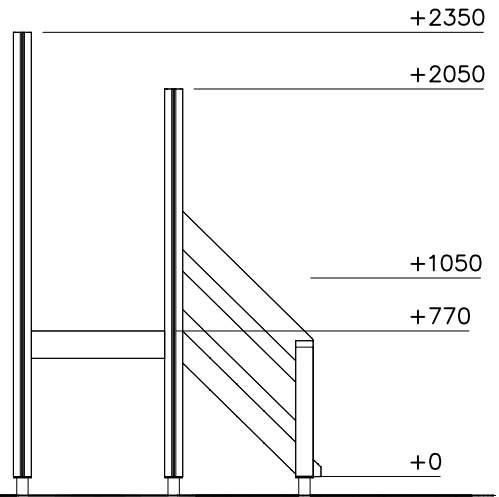

(C)

1:40

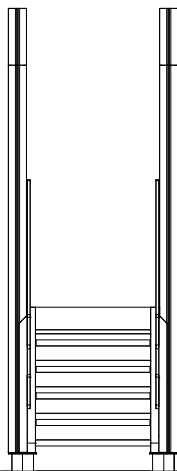

(D)

1:40

