


# **LAPPSET**® **FLORA**

ASENNUSOHJE  
MONTERINGSANVISNING  
INSTALLATION INSTRUCTION  
AUFBAUANLEITUNG  
NOTICE D'INSTALLATION

DATE: 24.1.2025

## **QFL0278**

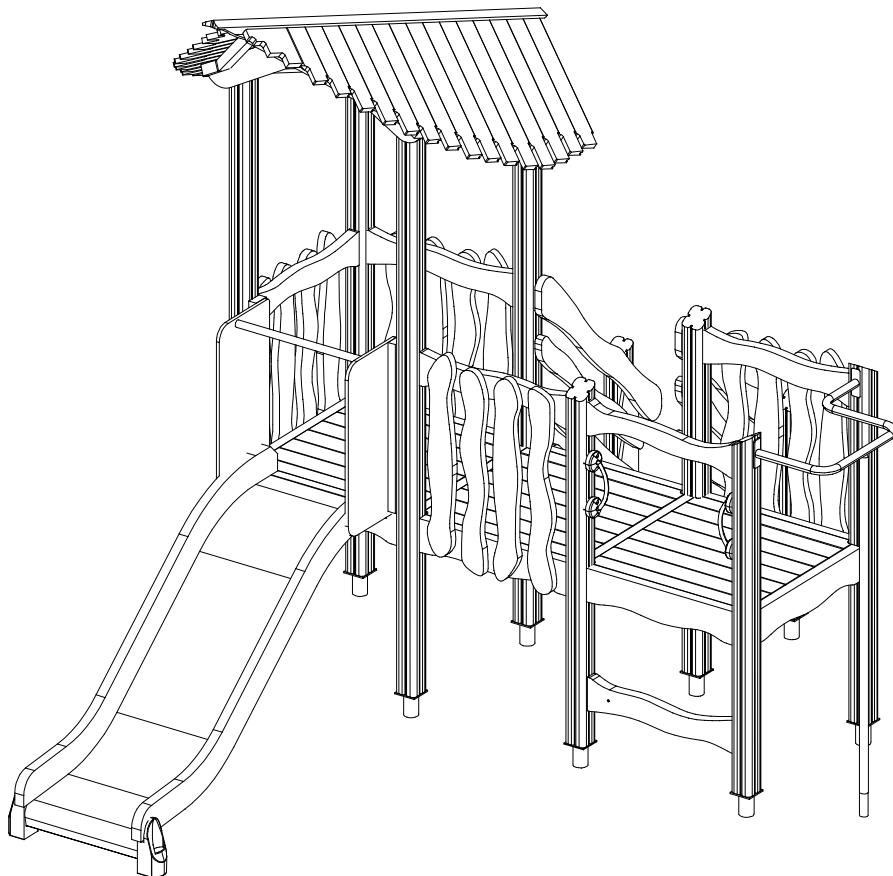



DATE: 24.1.2025

702286  65x65	PCS 1	705197-614  45x145x724	PCS 1	705203-614  45x145x715	PCS 1	705211-614  45x145x715	PCS 6	705214-614  45x145x724	PCS 1	705230-614  45x145x724	PCS 4
705258-614  93x93x2246	PCS 3	705511  93x93x2246	PCS 2	706178-614  93x93x2538	PCS 2	706180-614  93x93x2538	PCS 2	706185-614  93x93x946	PCS 1	706192-614  93x93x946	PCS 2
706234-614  93x93x1546	PCS 1	706541  M10	PCS 1	706542  M10	PCS 1	711370-614  L 1454	PCS 4	901902  50x380x380	PCS 2	901916  L 650	PCS 1
903093  Ø8x90	PCS 30	905104  M10	PCS 40	907695-216  L 1454	PCS 1	907829-216  L 1454	PCS 1	909519  50x380x380	PCS 1	909521  L 650	PCS 10
980114  Ø4x20	PCS 4										
	PCS		PCS		PCS		PCS		PCS		PCS
	PCS		PCS		PCS		PCS		PCS		PCS
Copyright Lappset Group Ltd											

DATE: 24.1.2025


**4**


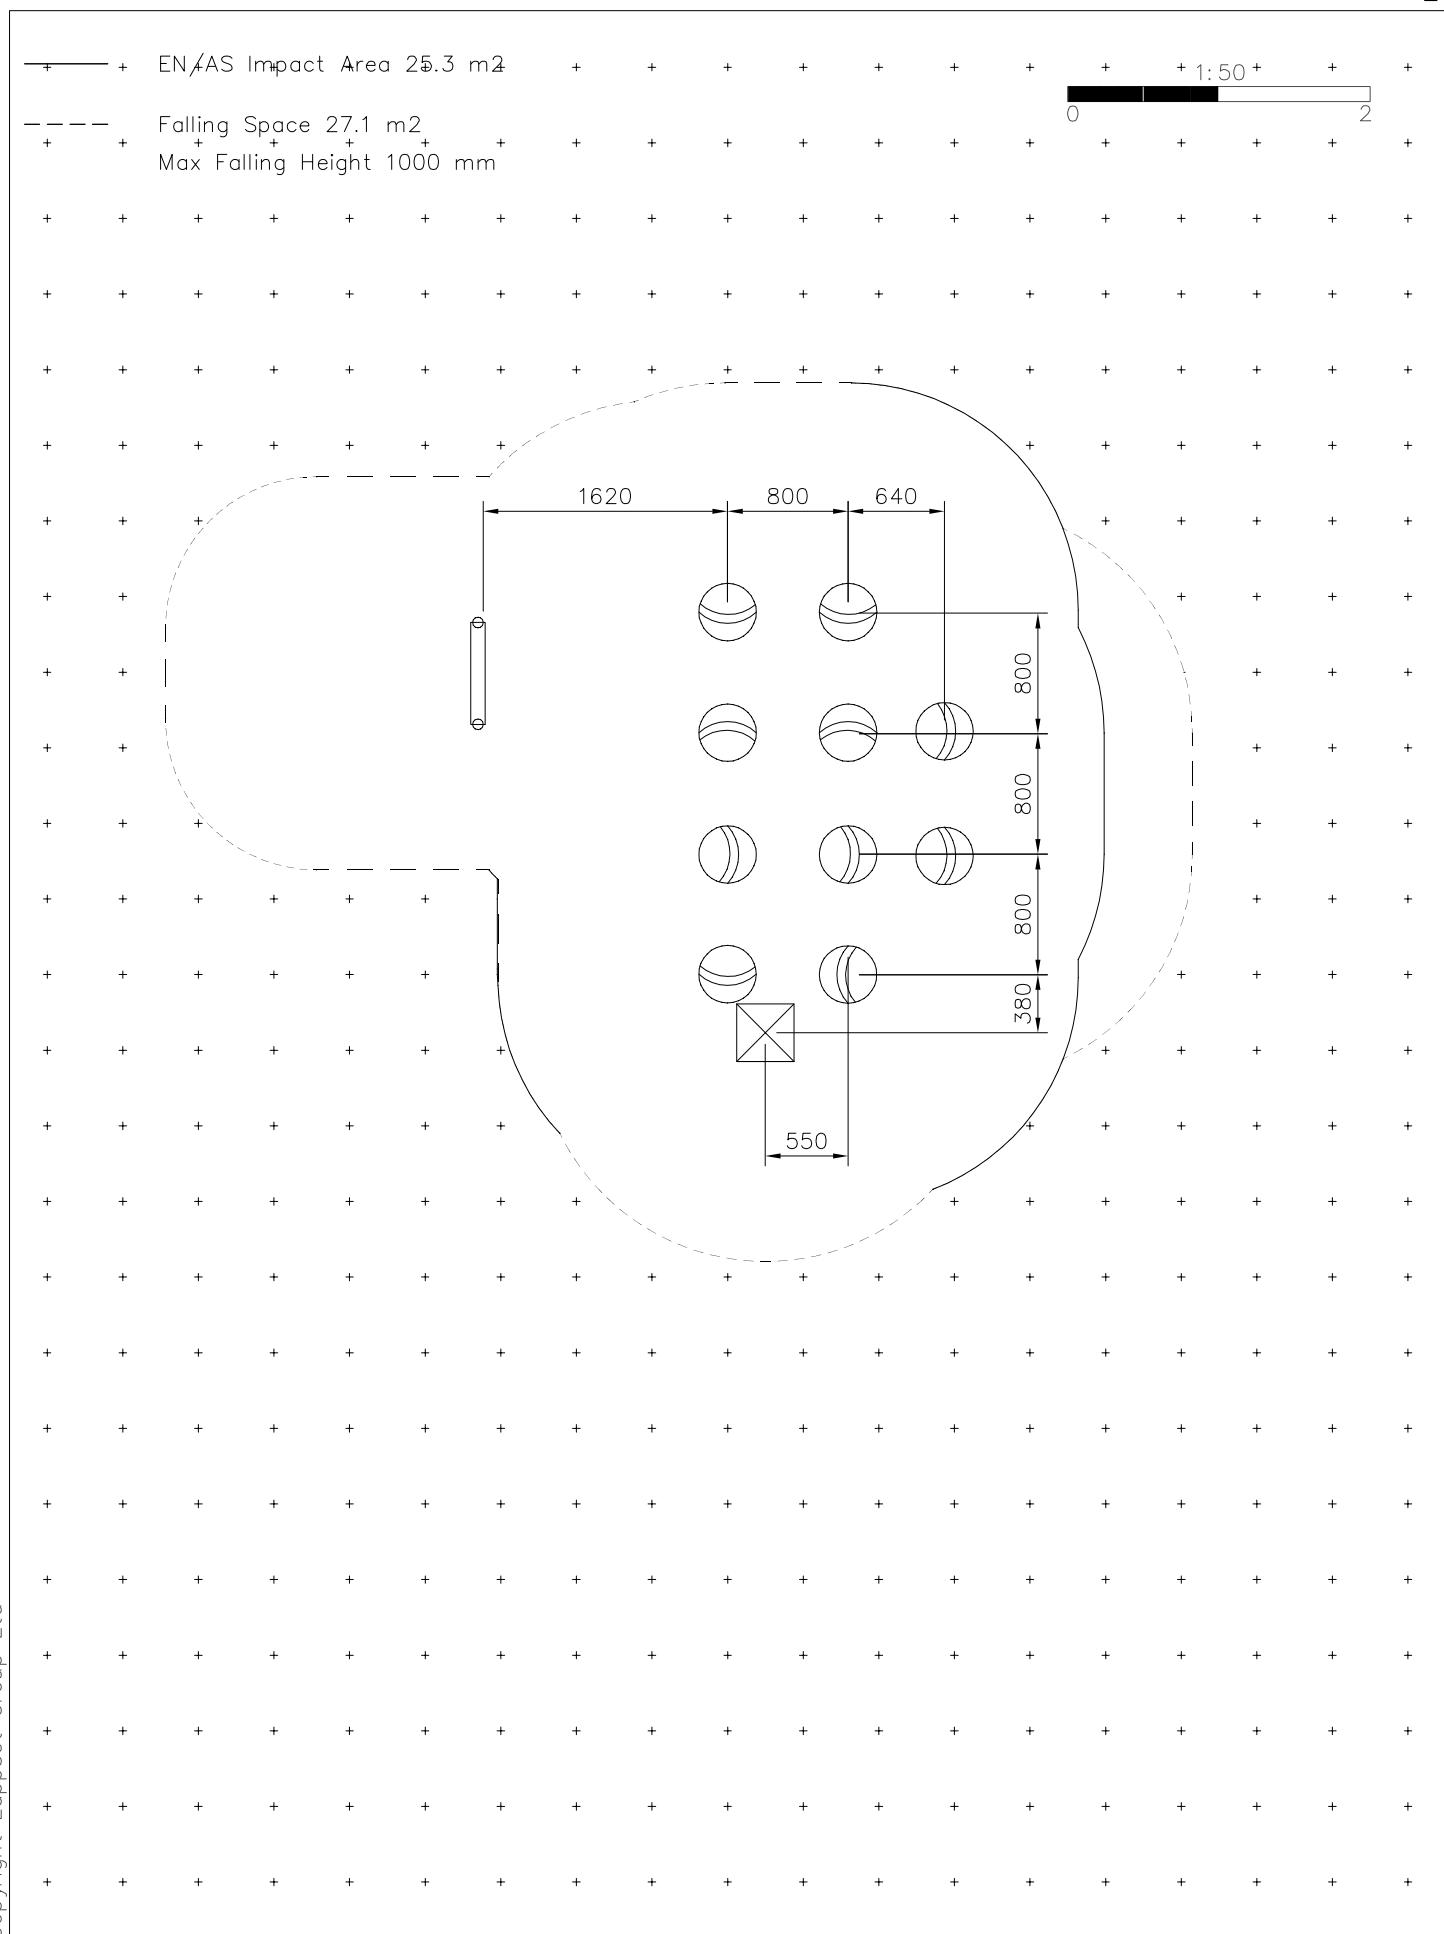


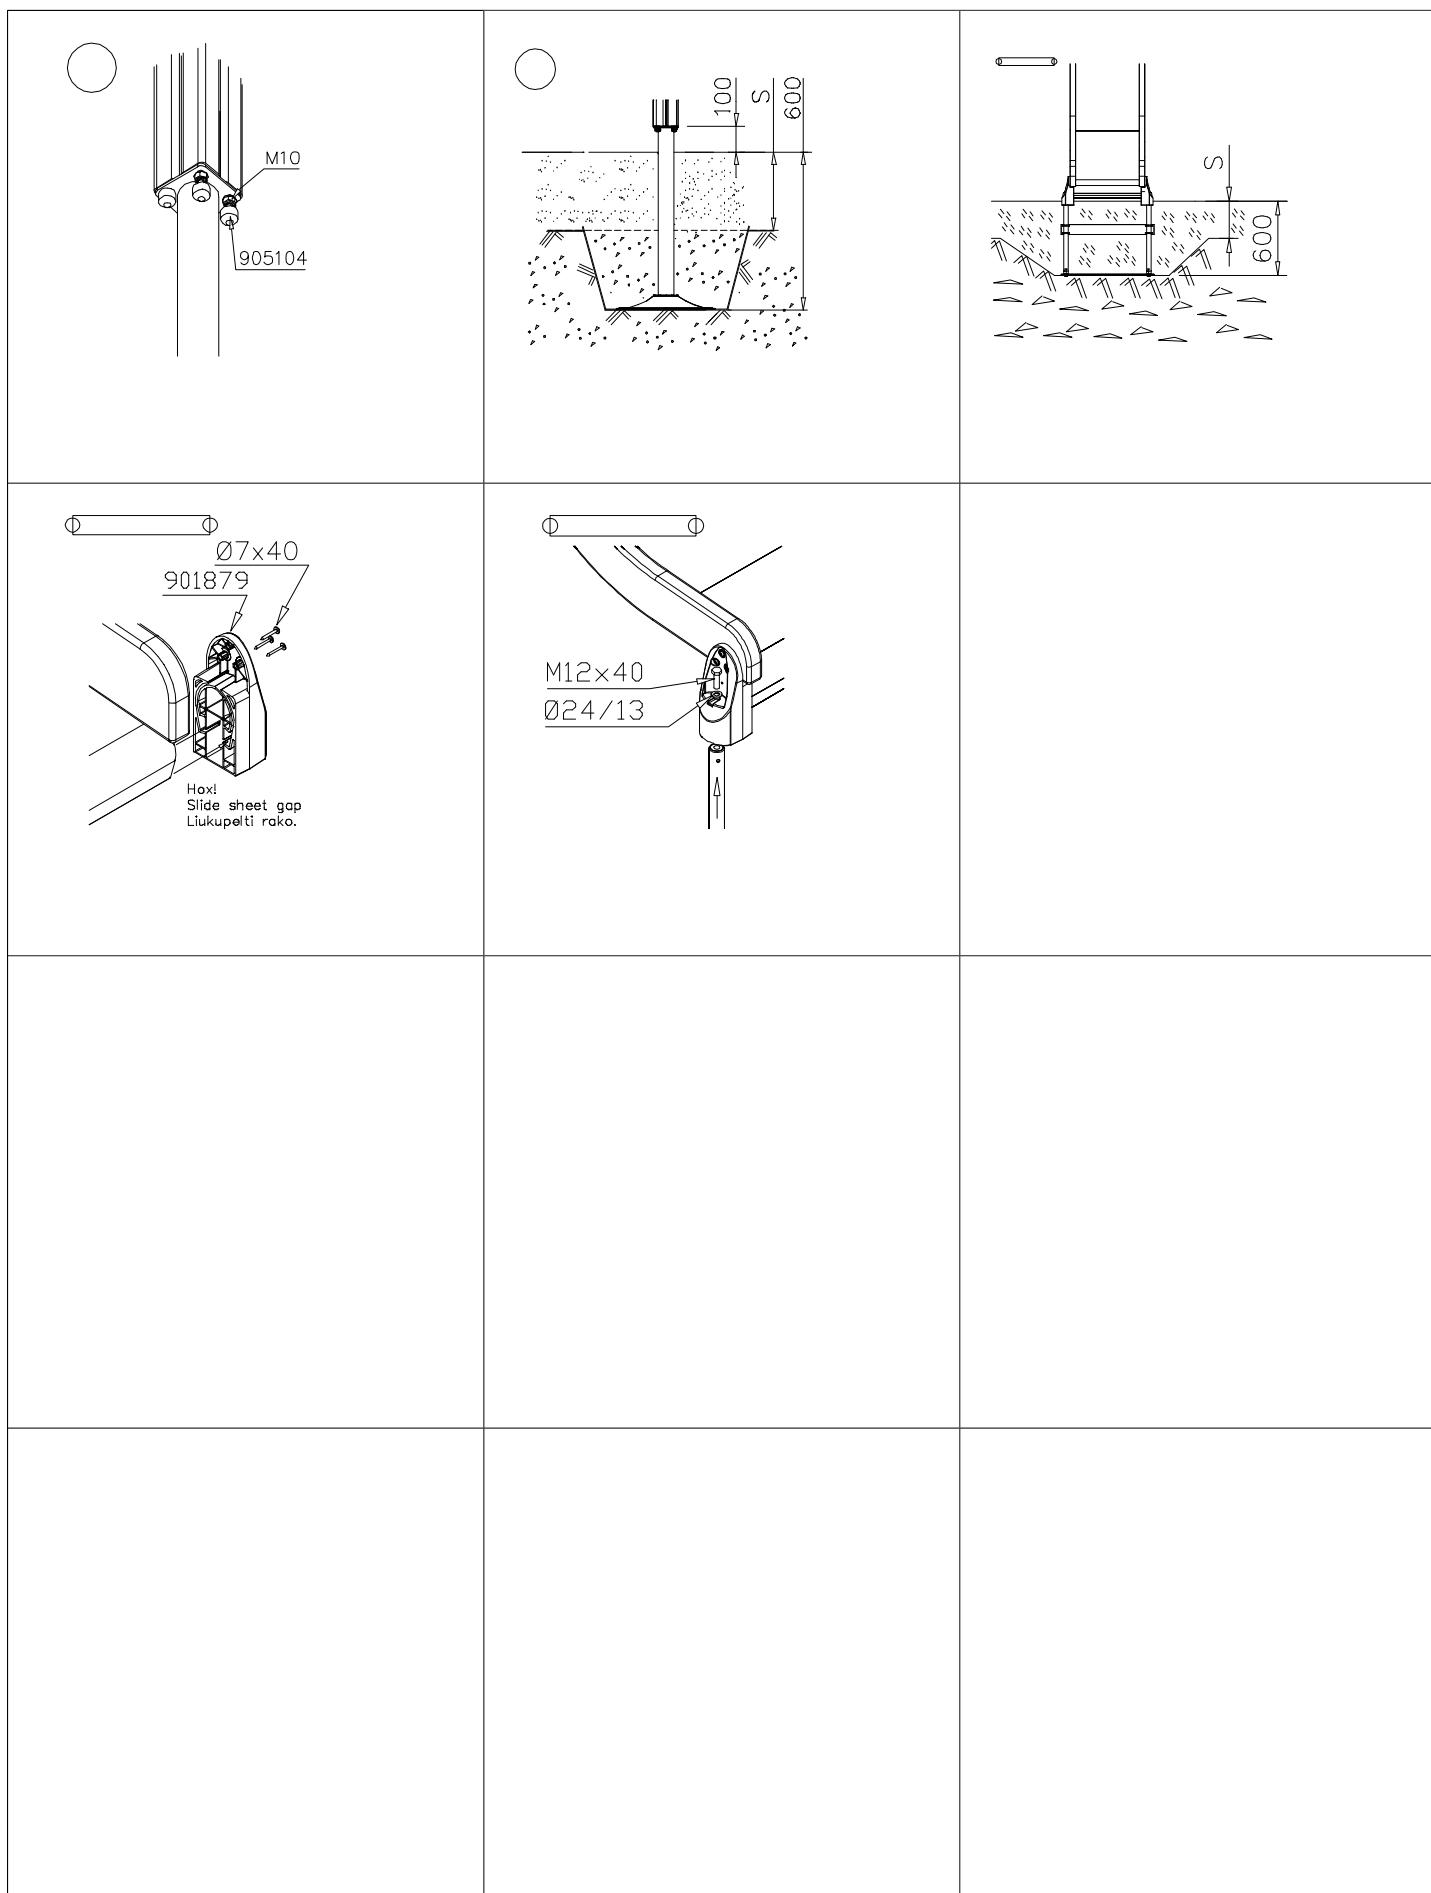

DATE: 24.1.2025



**5**



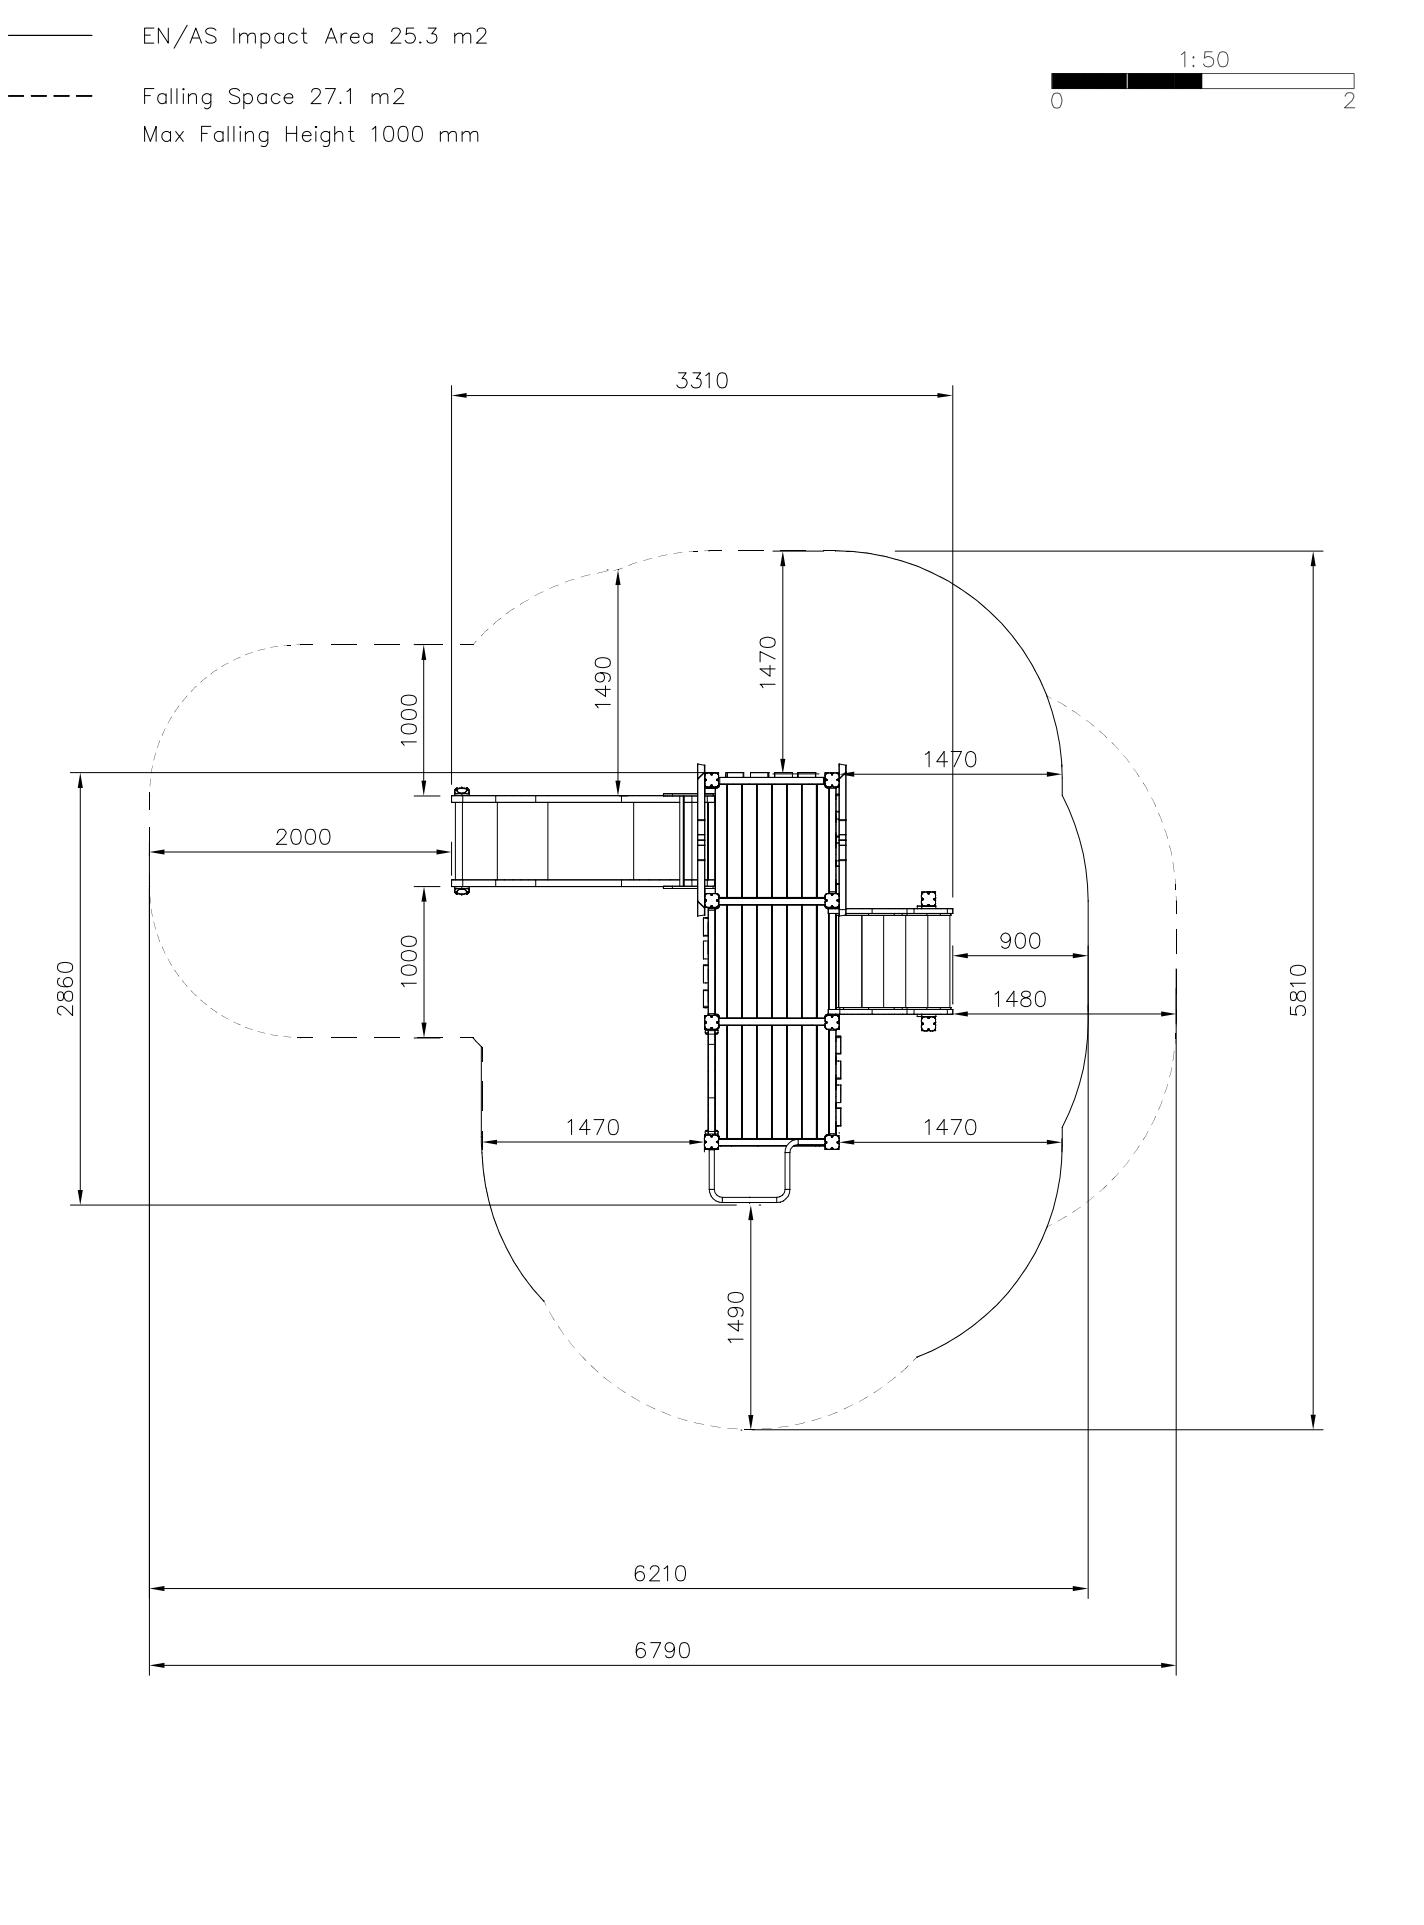


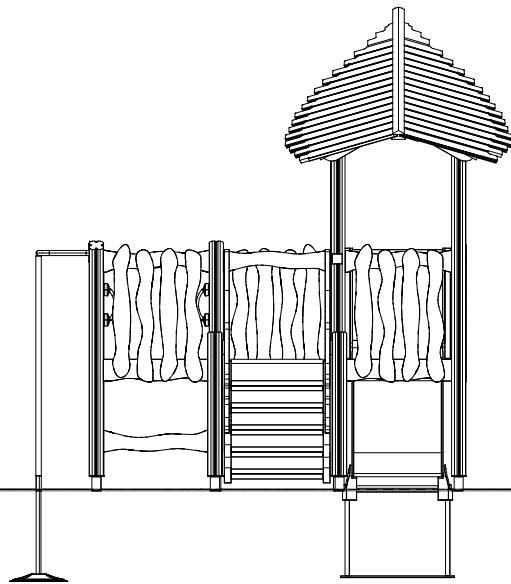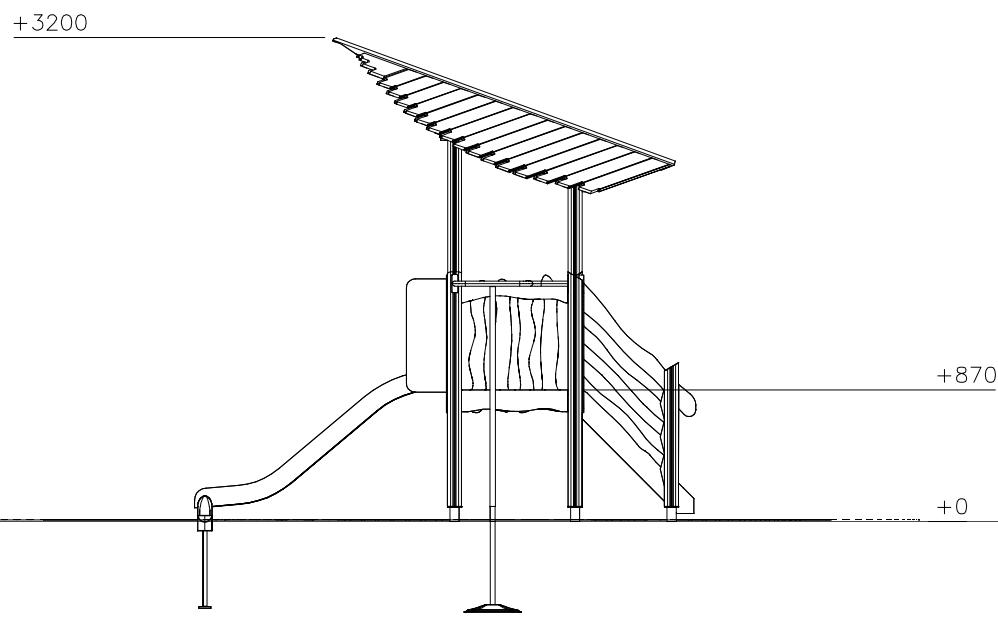



DATE: 24.1.2025

**6**

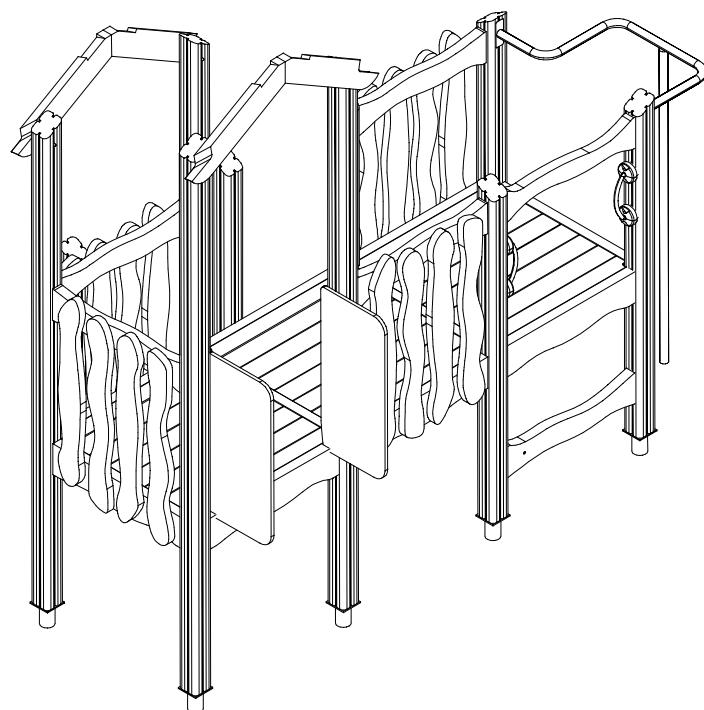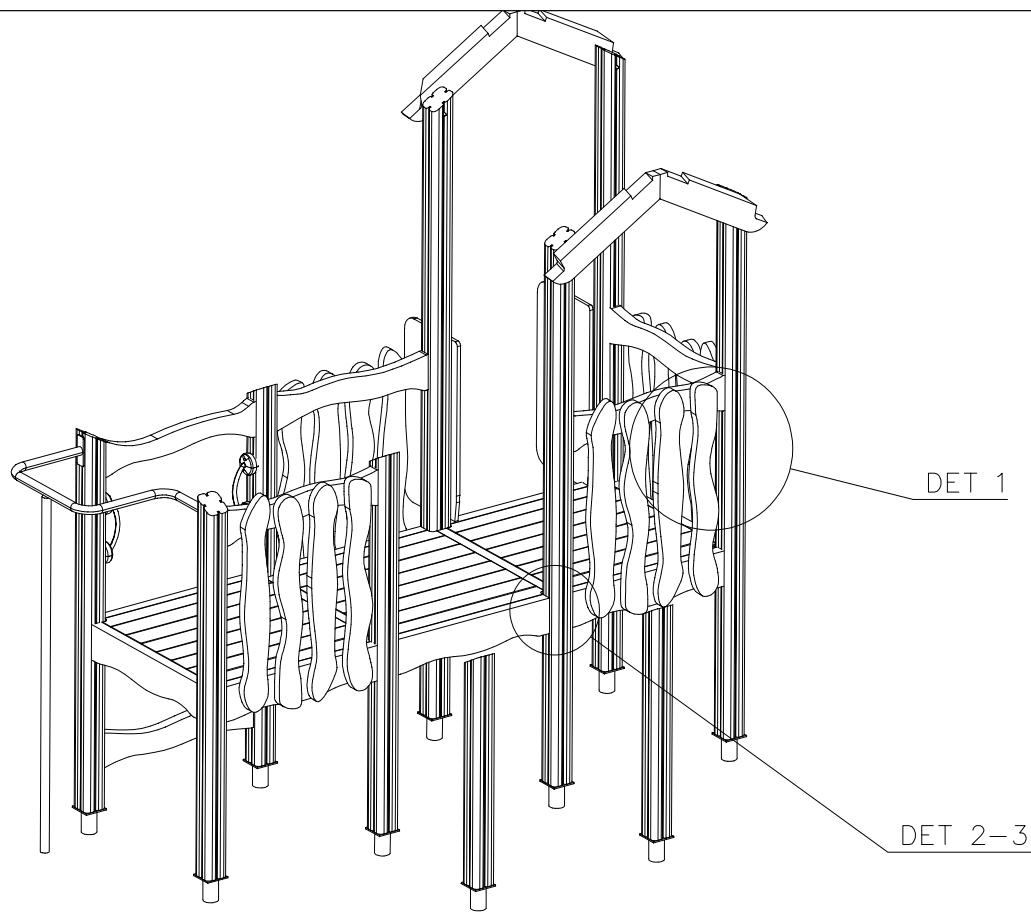

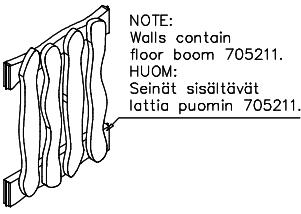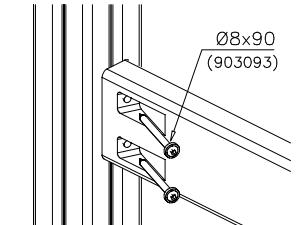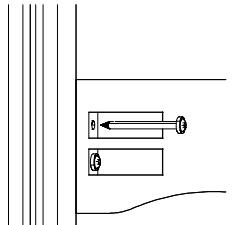DET 1  <p>NOTE: Walls contain floor boom 705211. HUOM: Seinät sisältävät lattia puomin 705211.</p>	DET 2 	DET 3 	


DATE: 24.1.2025

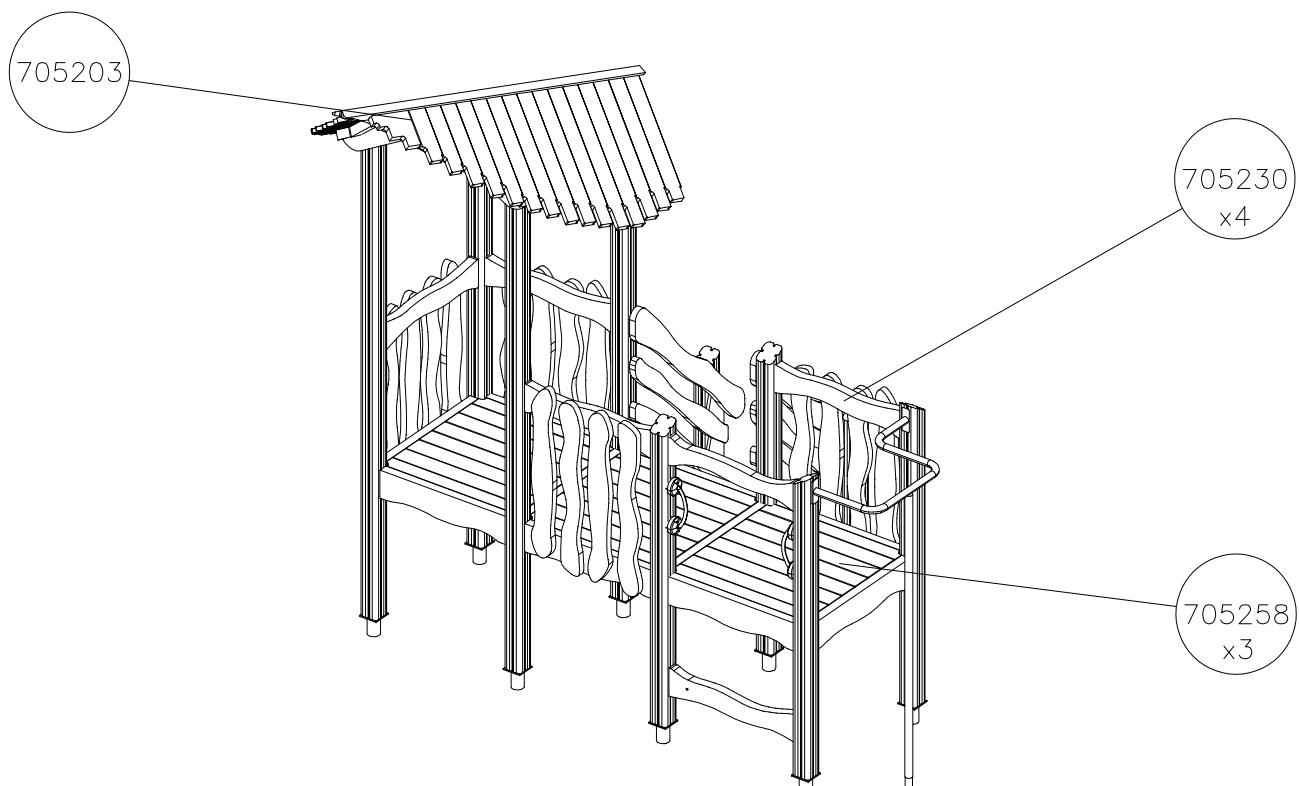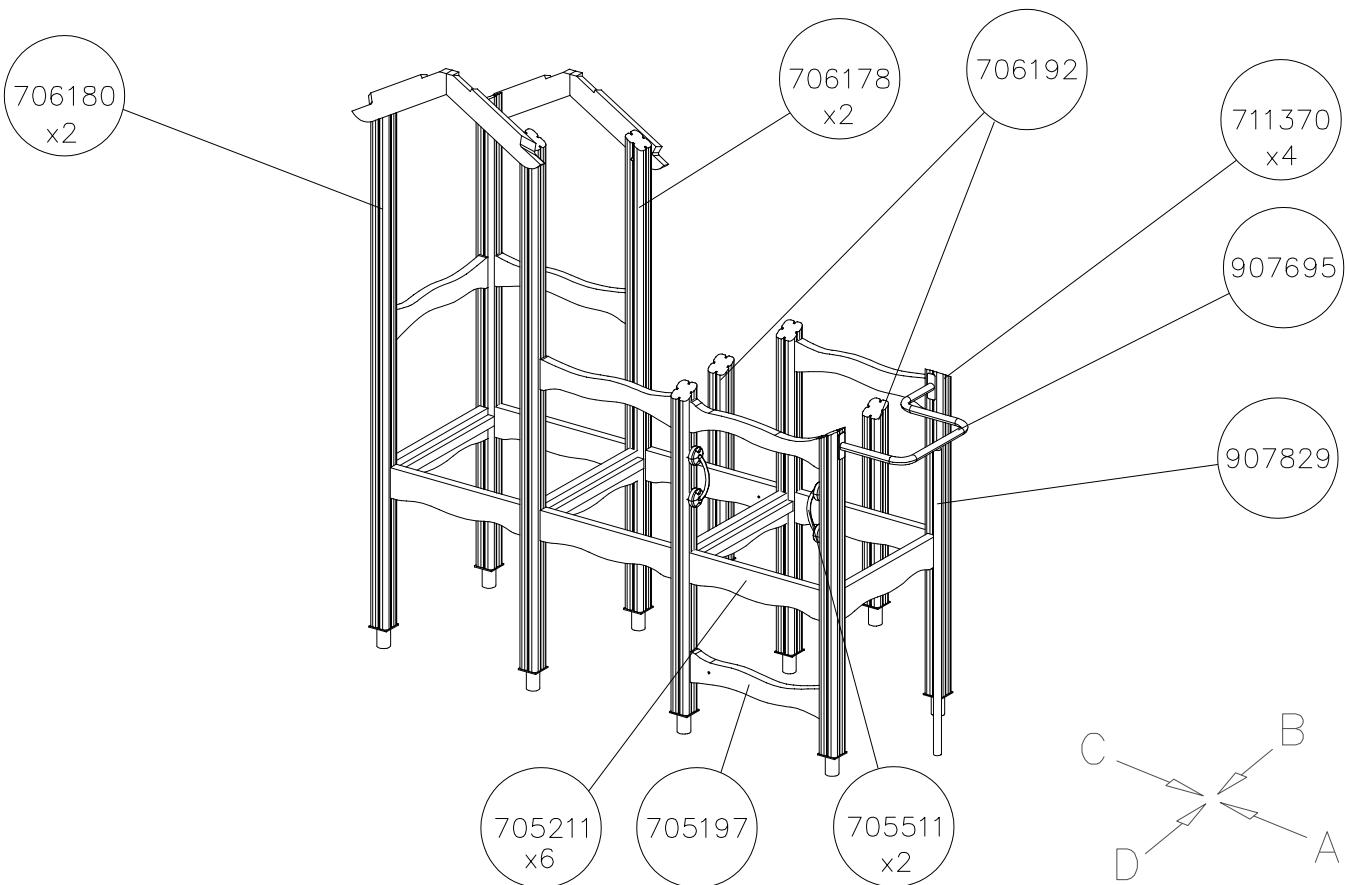


DATE: 24.1.2025

1:50


(A)

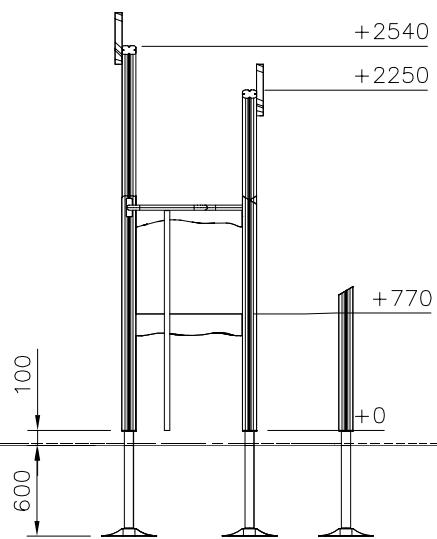

(B)

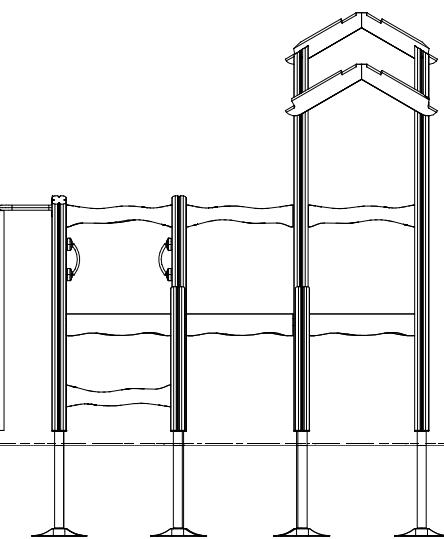

(C)

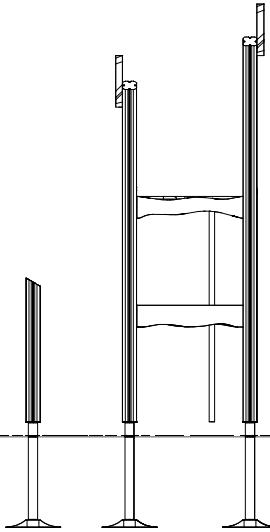

(D)

