




Max falling height.

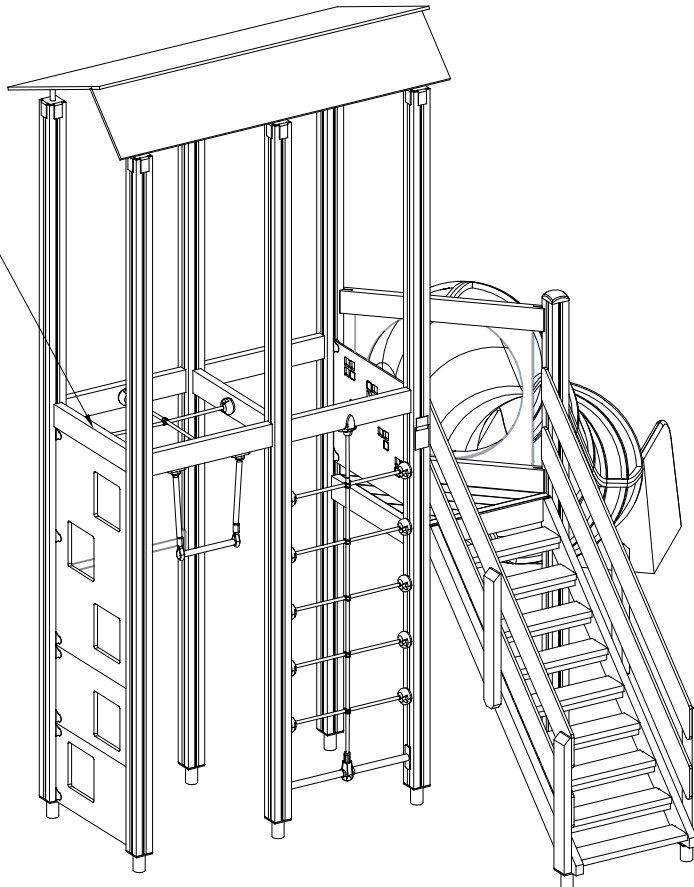


- EN/AS Impact Area 36 m²
- - - Falling Space 38 m²
Max Falling Height 1970 mm

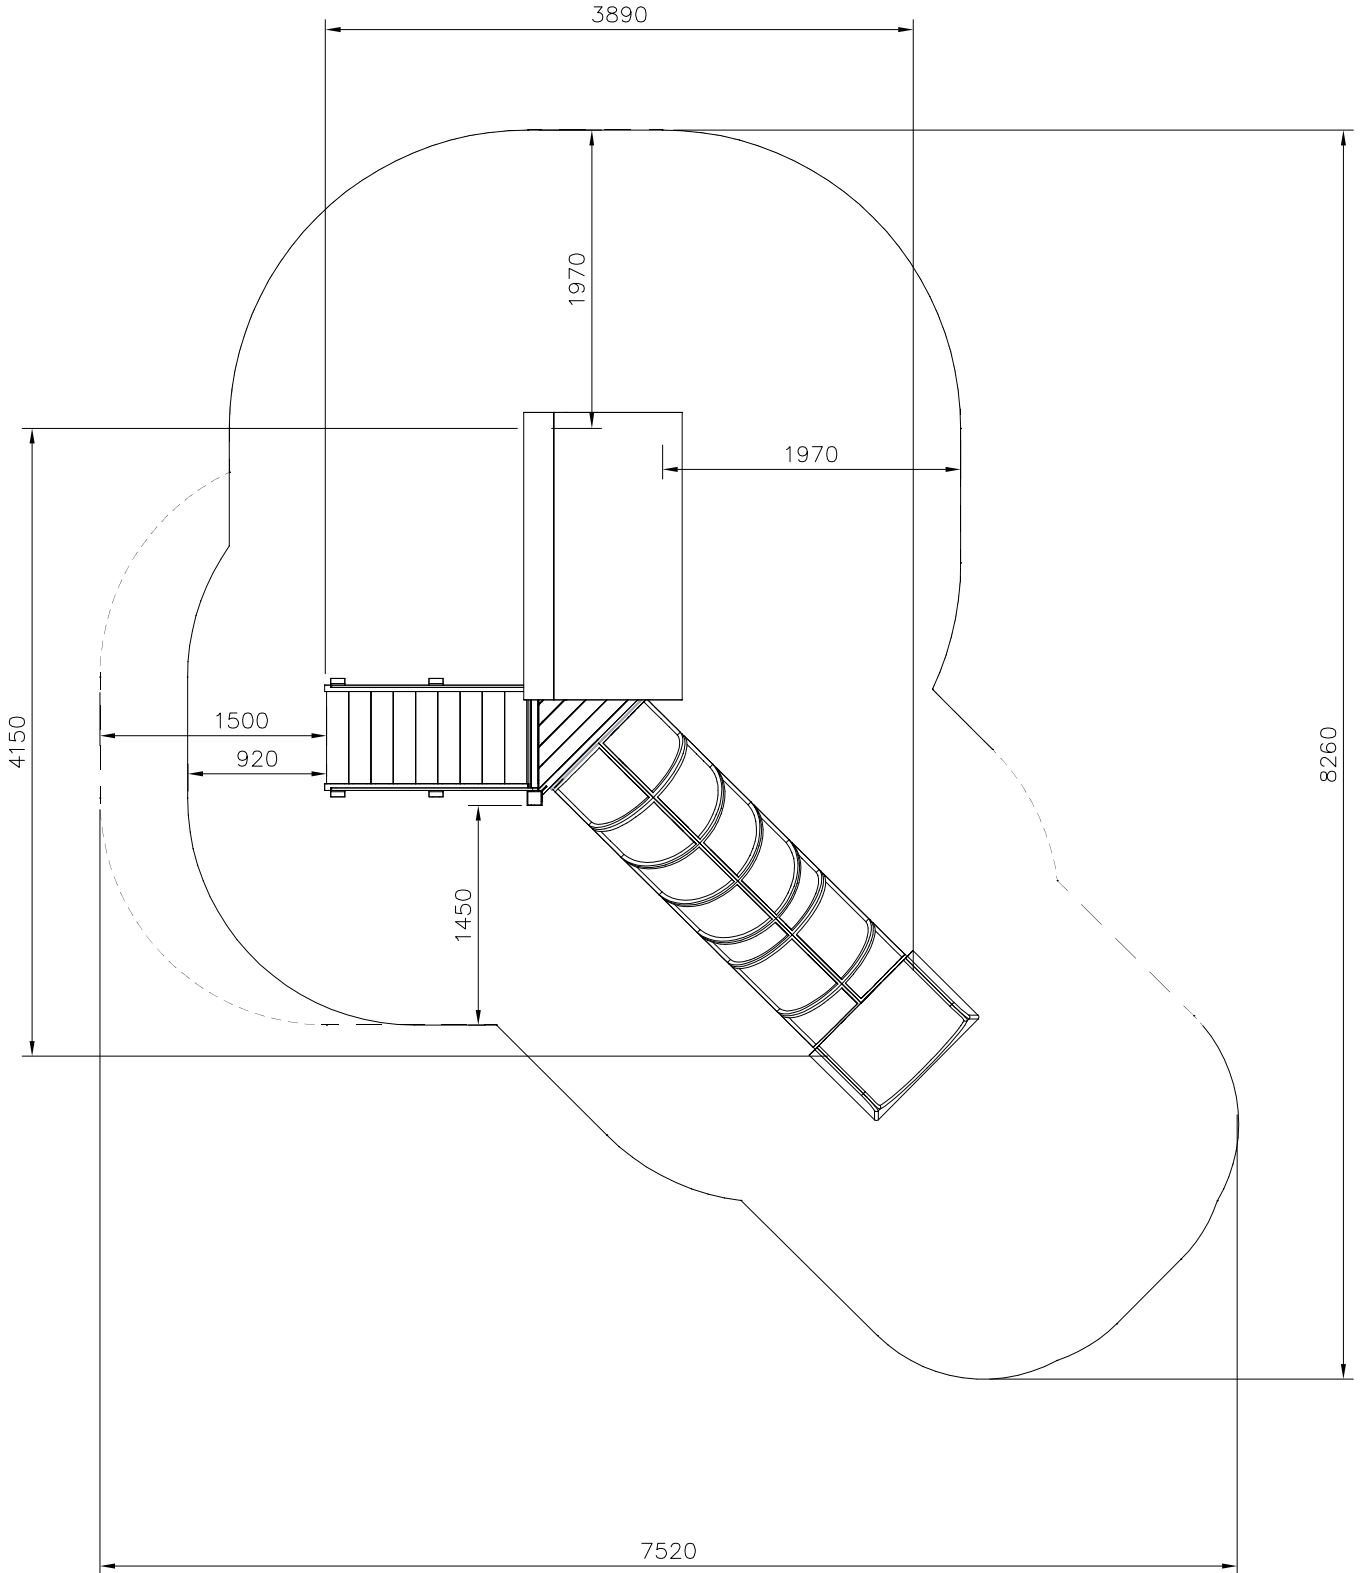

































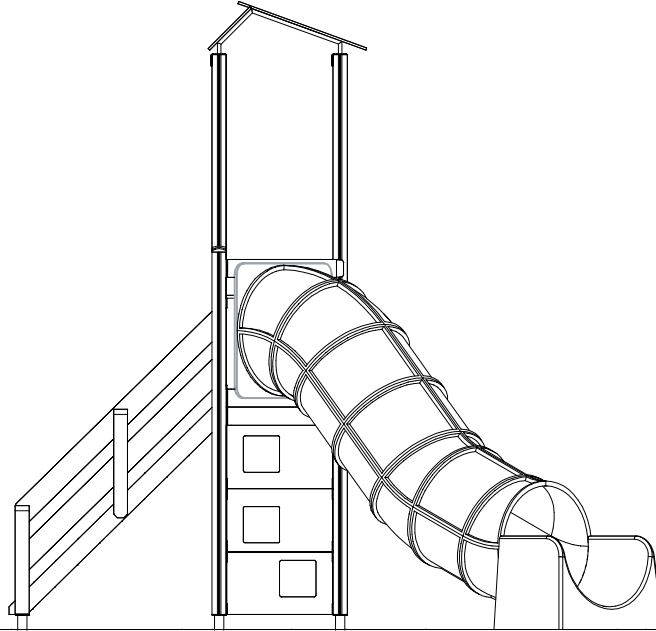

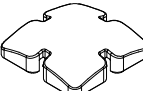
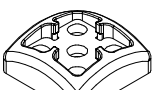
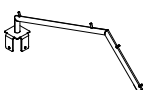

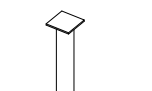
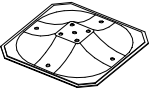
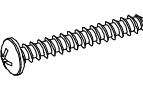

1:30

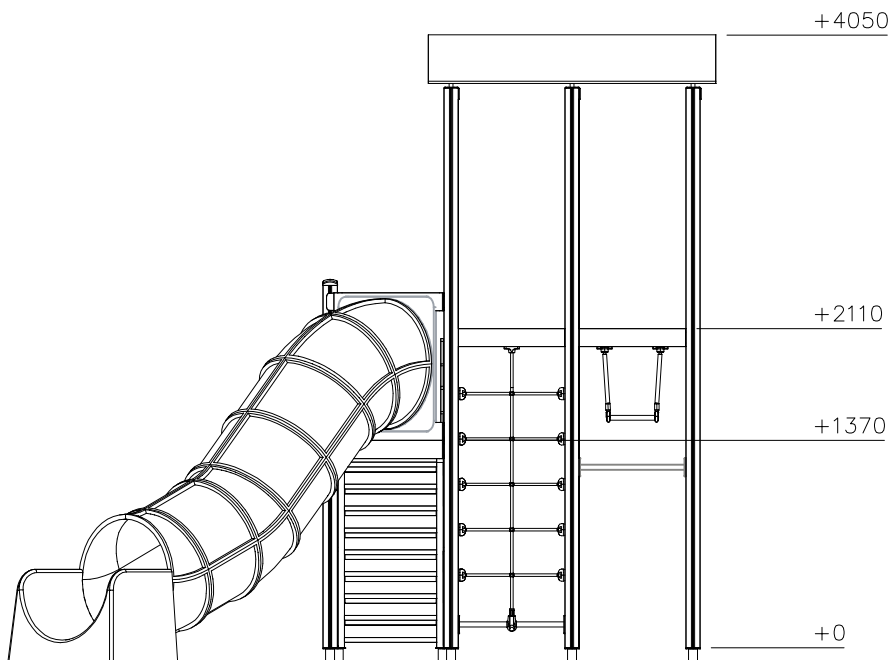


1:30

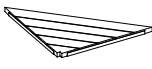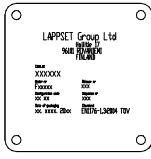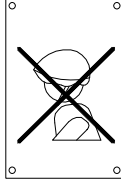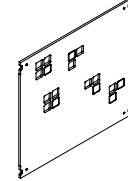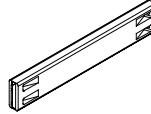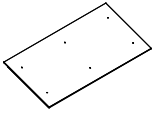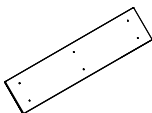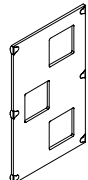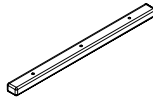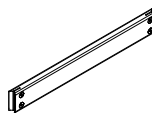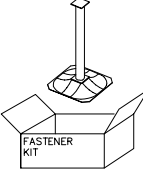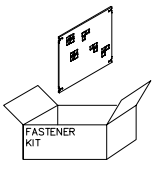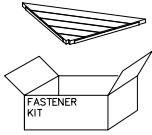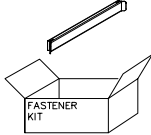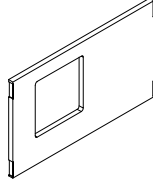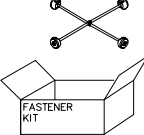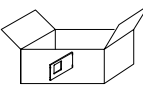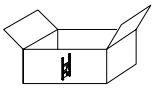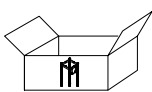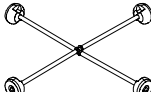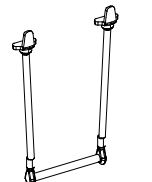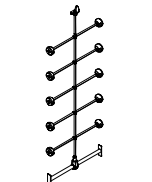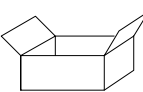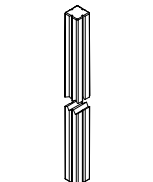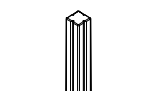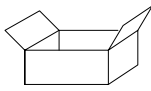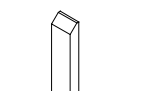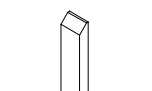

DATE: 31.3.2025

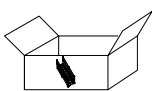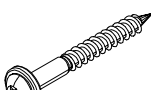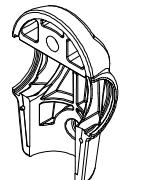008985	PCS	702286	PCS	702339	PCS	706436-703	PCS	706439-603	PCS	706495	PCS
	1		1		1		1		8		1
32x714x714		65x65		118x78		10x640x702		L 704		15x900x1900	
706496	PCS	706507-703	PCS	706508	PCS	706510-603	PCS	706531	PCS	706534	PCS
	1		1		3		3		9		1
15x390x1900				32x45x650		45x120x1030		FASTENER KIT		FASTENER KIT	
706537	PCS	706538	PCS	706540-703	PCS	706556	PCS	706557	PCS	706558	PCS
	1		3		2		1		2		1
FASTENER KIT		FASTENER KIT		20x702x415		FASTENER KIT					
706559	PCS	706596-304	PCS	706600-304	PCS	706603-304	PCS	706608	PCS	706669-603	PCS
	1		1		1		1		1		1
		755x755				1840x705				93x93x2400	
706788-603	PCS	706960	PCS	707145-603	PCS	707149-603	PCS	707152-703	PCS	707192-603	PCS
	6		1		2		2		4		1
93x93x3700				43x93x717		43x93x717		15x145x2009		+1470	
707226	PCS	900240	PCS	901902	PCS	903093	PCS	905138	PCS	905196	PCS
	1		4		2		32		1		1
		Ø8x70		30.7x60.9x100		Ø8x90		GRAY		GRAY	
907667-216	PCS	907694-216	PCS	909511	PCS	909519	PCS	980114	PCS	980131	PCS
	3		2		9		9		8		4
		L 704		90x90x650		50x380x380		Ø4x20		Ø6x60	
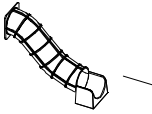
<p>A10481</p> 	<p>PCS</p> <p>1</p>	<p>PCS</p>	<p>PCS</p>	<p>PCS</p>	<p>PCS</p>	<p>PCS</p>	<p>PCS</p>	<p>PCS</p>
	PCS	PCS	PCS	PCS	PCS	PCS	PCS	PCS
	PCS	PCS	PCS	PCS	PCS	PCS	PCS	PCS
