


# LAPPSET®









## FLORA

ASENNUSOHJE  
MONTERINGSANSVISNING  
INSTALLATION INSTRUCTION  
AUFBAUANLEITUNG  
NOTICE D'INSTALLATION


DATE: 13.6.2025






### QFL0435

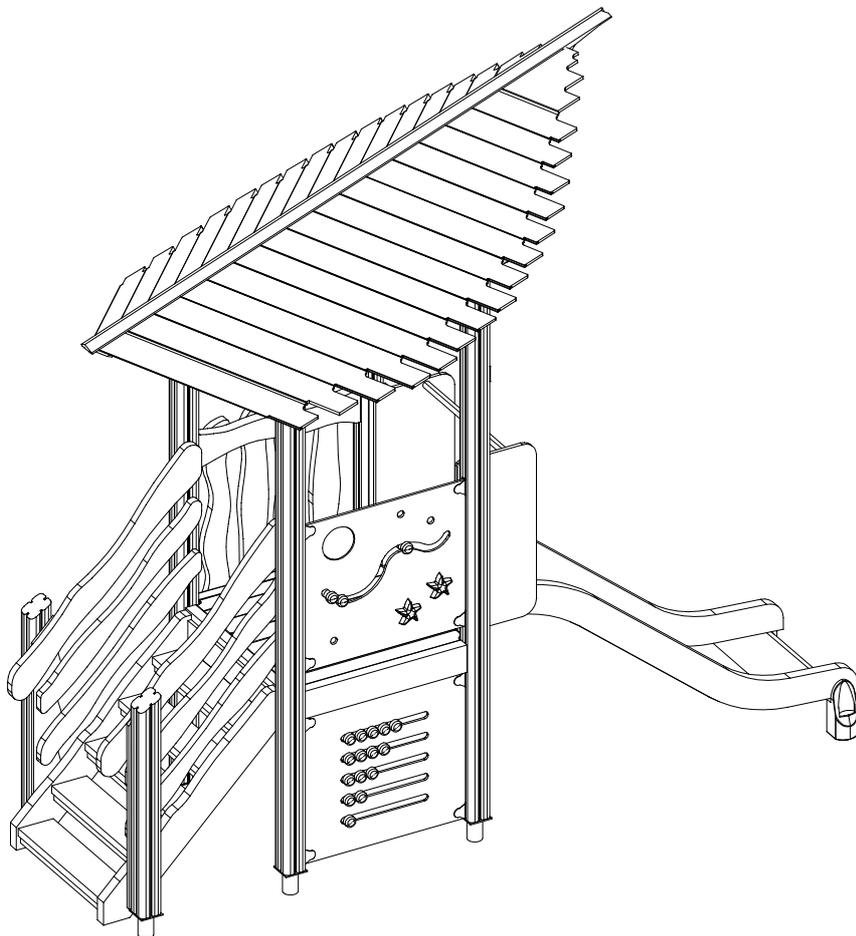

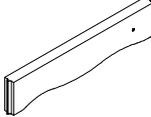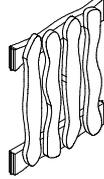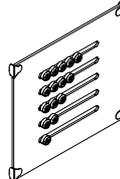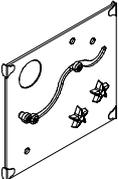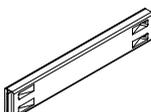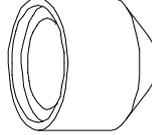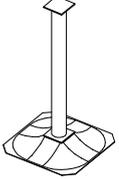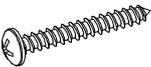
702286	PCS	705203-001	PCS	705211-001	PCS	705230-001	PCS	705258-001	PCS	706178-001	PCS
	1		1		3		1		1		2
65x65				45x145x715						93x93x2246	
706180-001	PCS	706185-001	PCS	706192-001	PCS	706234-001	PCS	706308-707	PCS	707209-707	PCS
	2		1		2		1		1		1
93x93x2538				93x93x946				10x640x702		10x640x702	
707446	PCS	707450	PCS	708746-001	PCS	903093	PCS	905104	PCS	909521	PCS
	1		1		1		16		24		6
				45x120x724		Ø8x90		M10			
980114	PCS		PCS		PCS		PCS		PCS		PCS
	4										
Ø4x20											
	PCS		PCS		PCS		PCS		PCS		PCS
	PCS		PCS		PCS		PCS		PCS		PCS
	PCS		PCS		PCS		PCS		PCS		PCS

EN Impact Area 19.1 m<sup>2</sup>  
Grid size = 500 mm

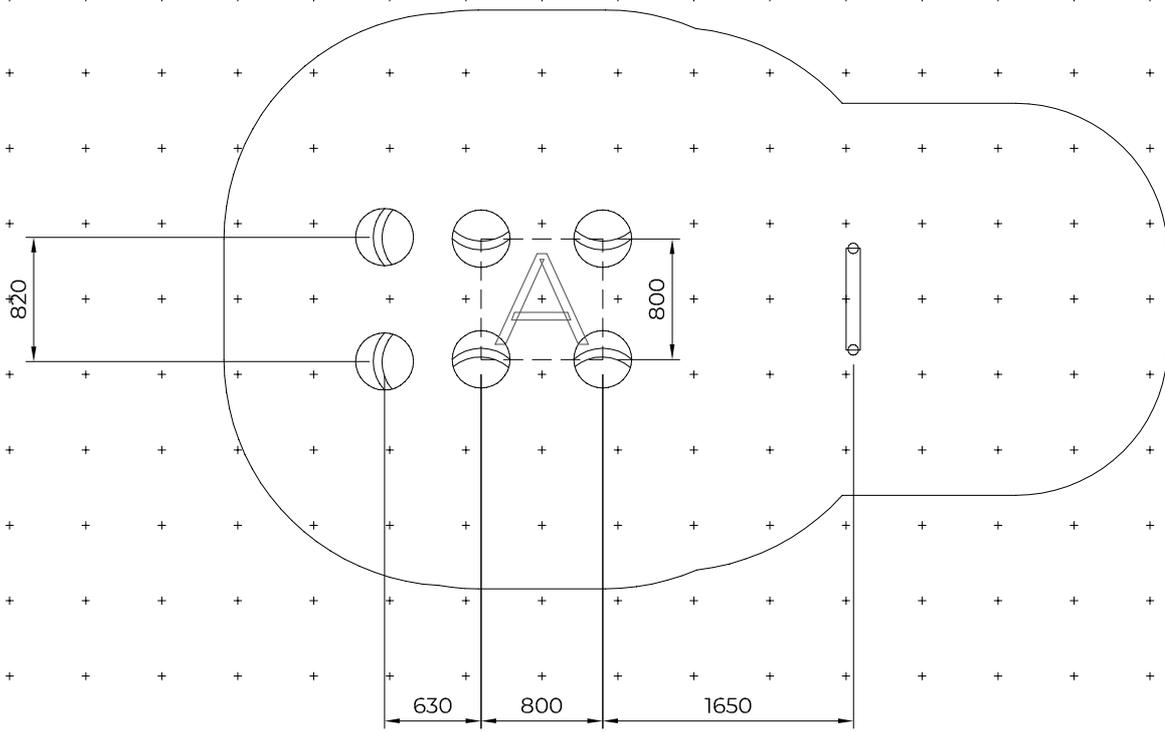


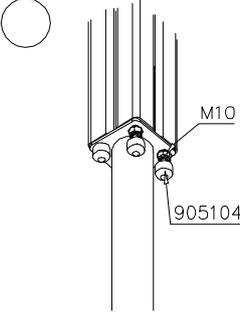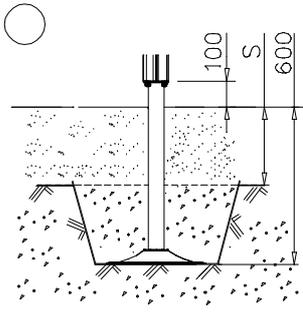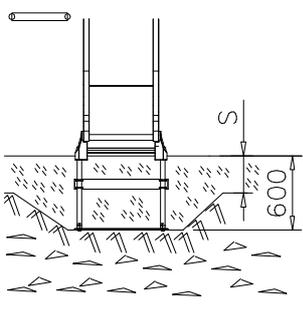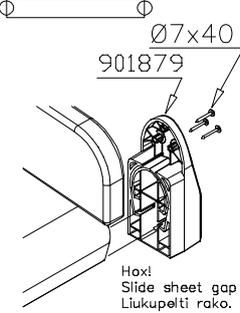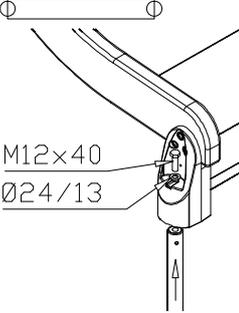
- EN Impact Area 19.1 m<sup>2</sup>
- - - Falling Space 21.3 m<sup>2</sup>  
Max Falling Height 1000 mm


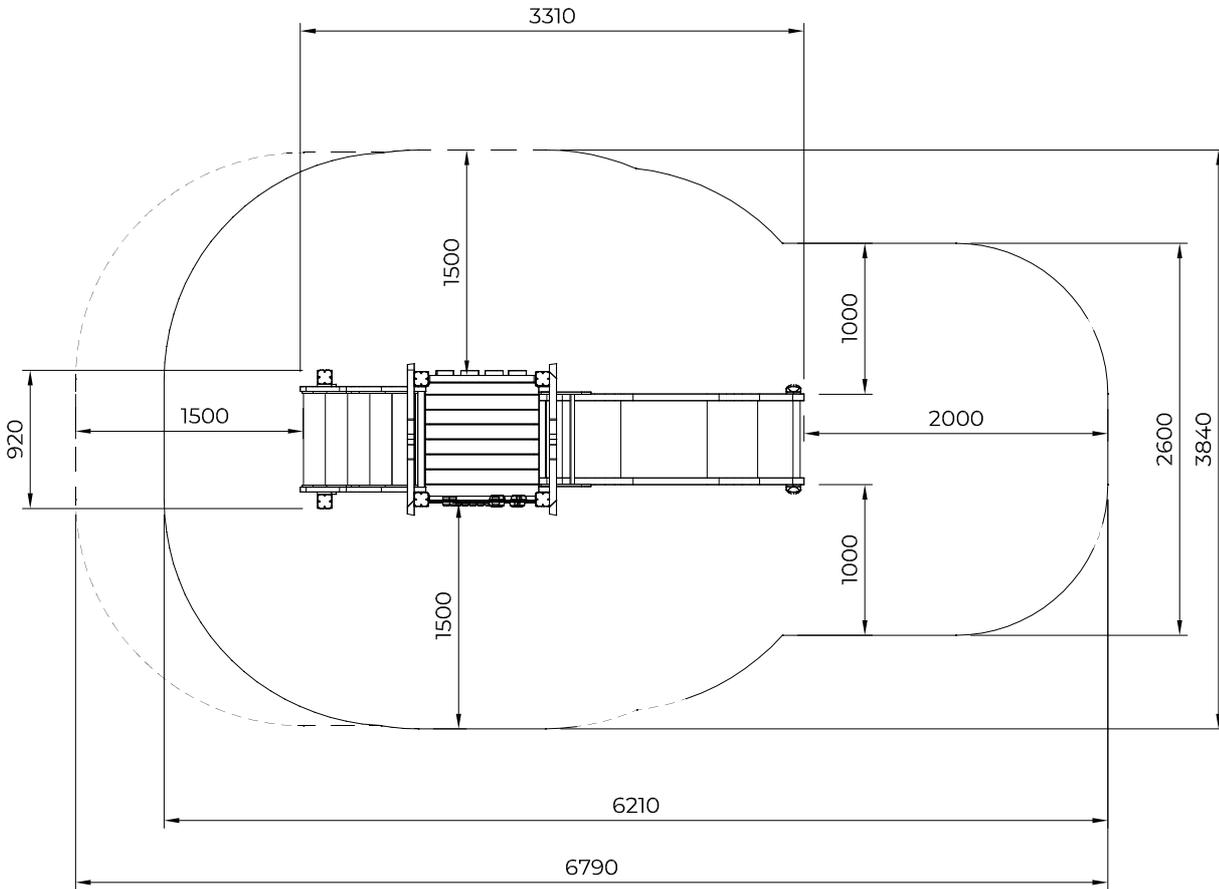


1:40

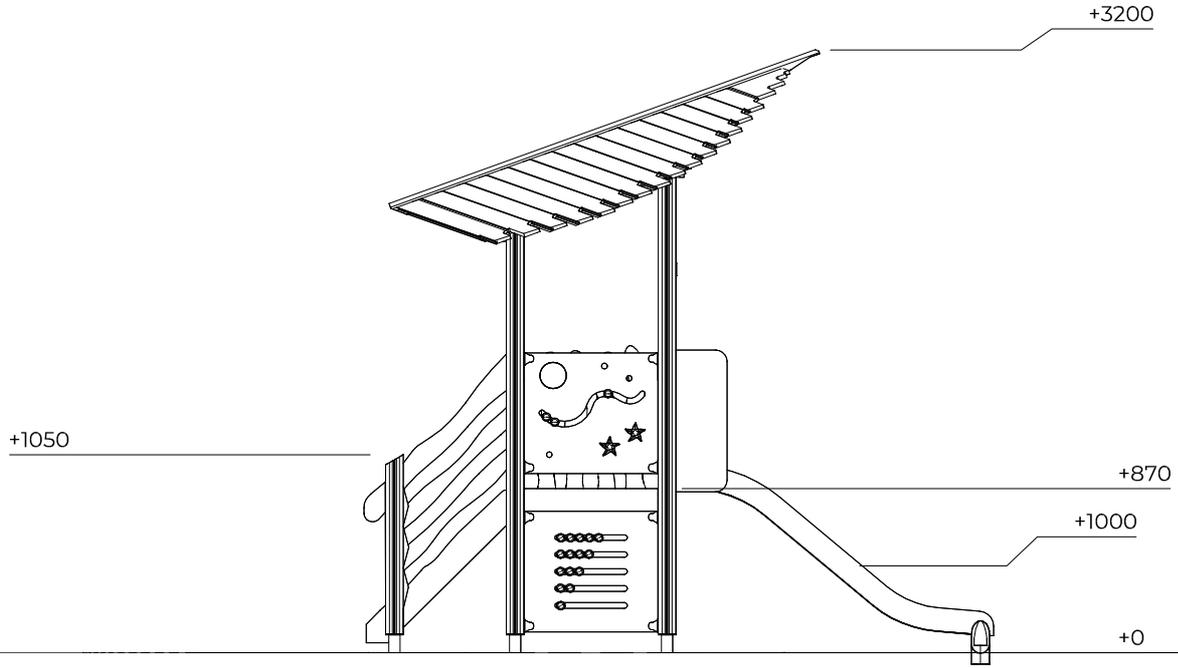


1:40

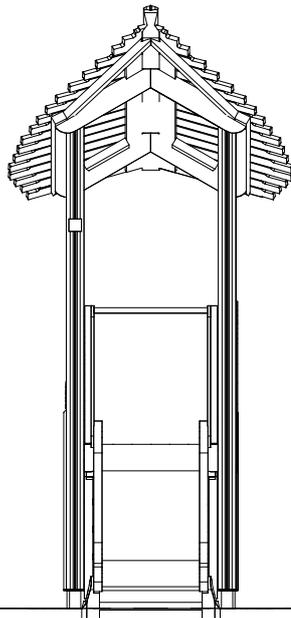

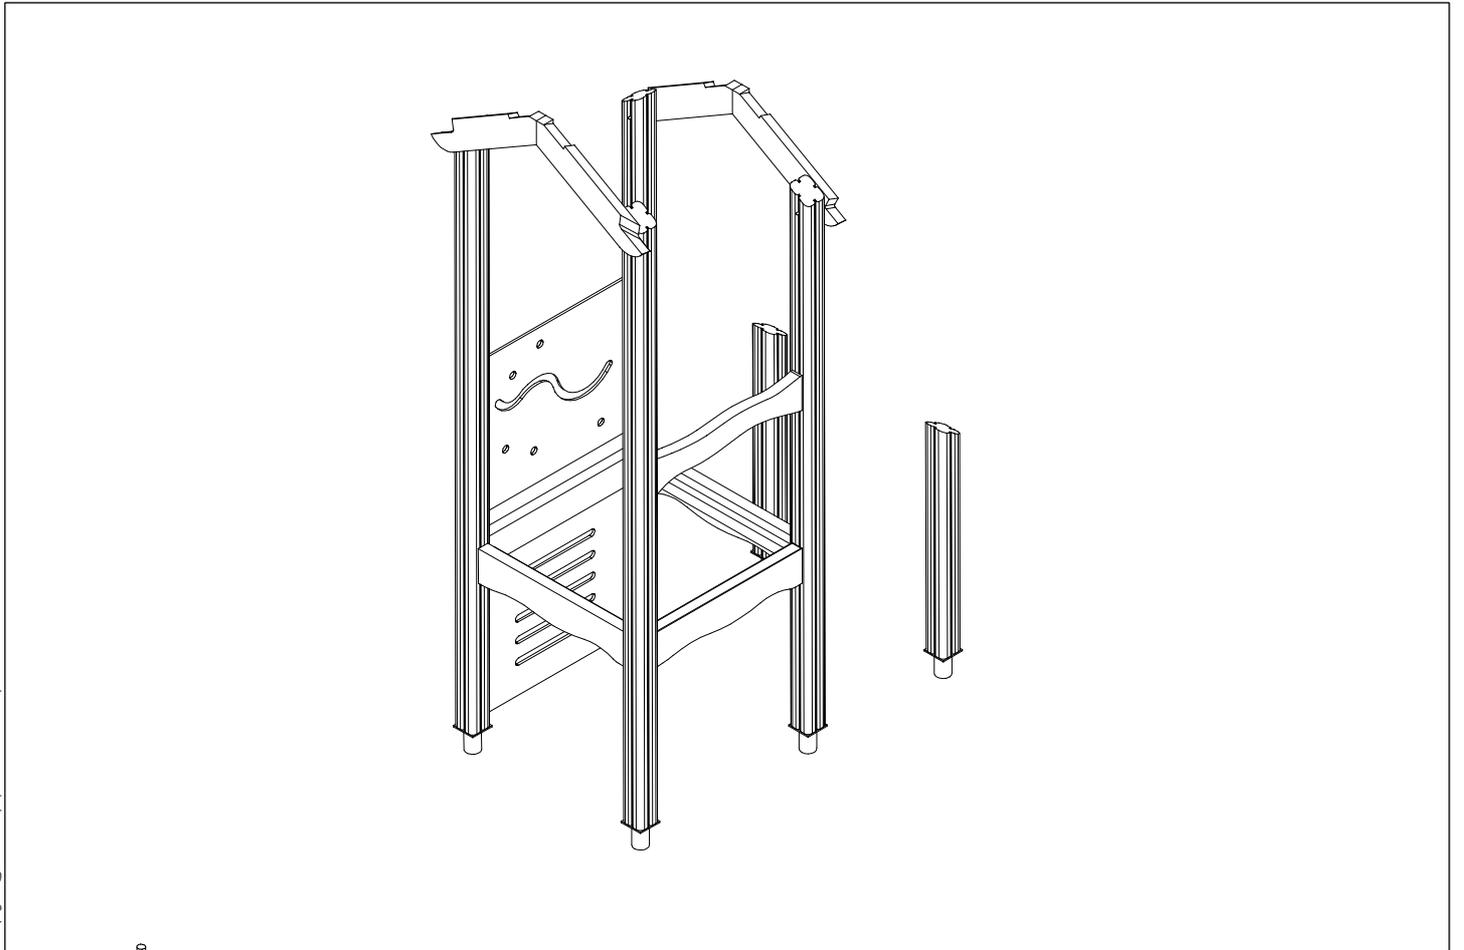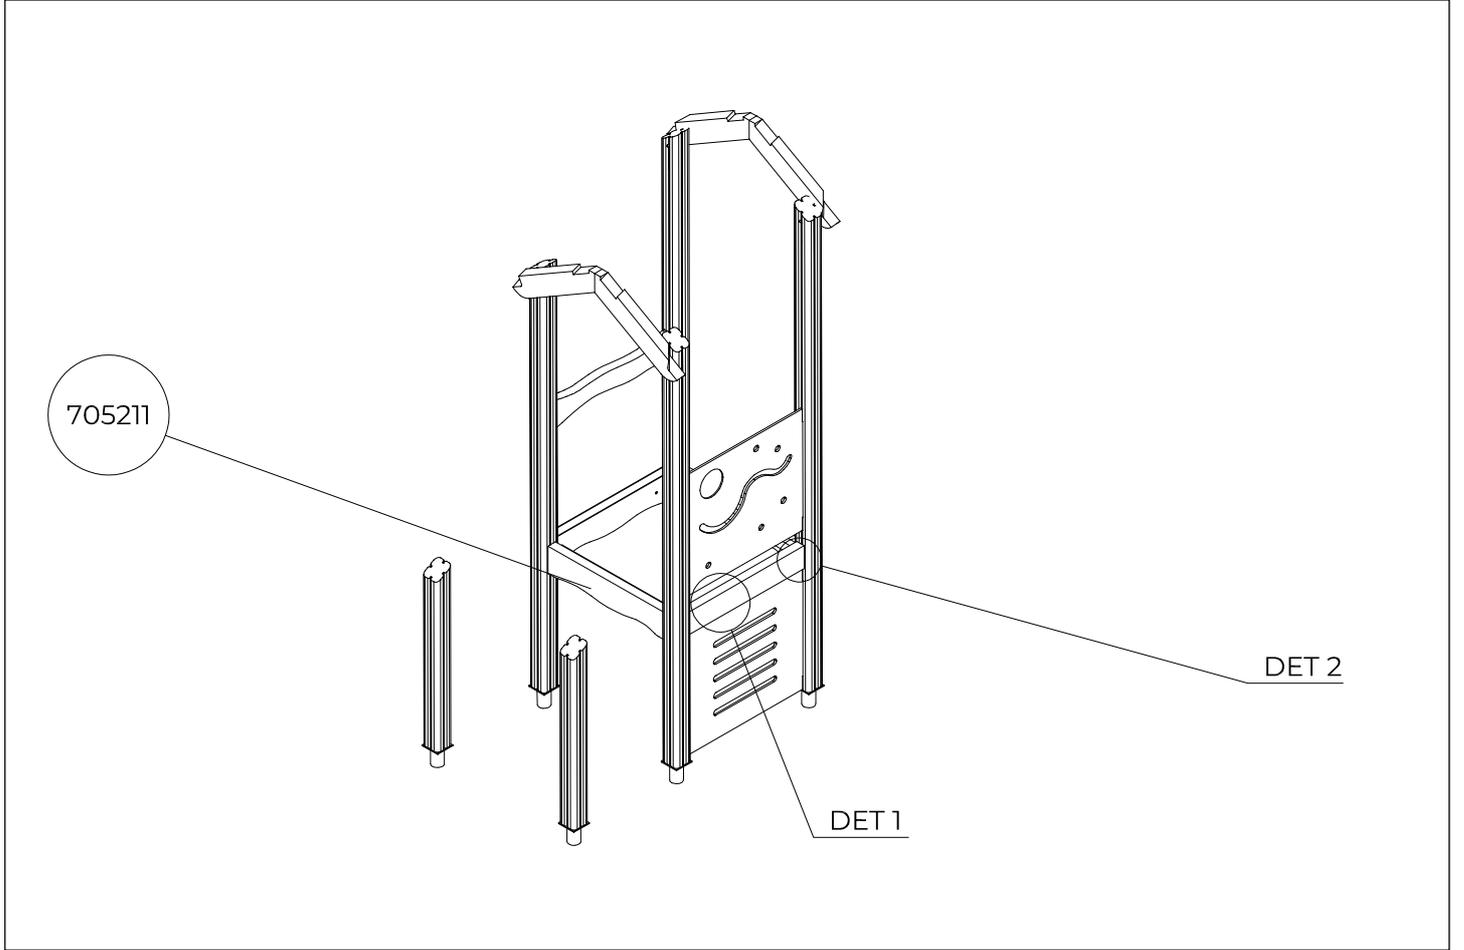




DET 1

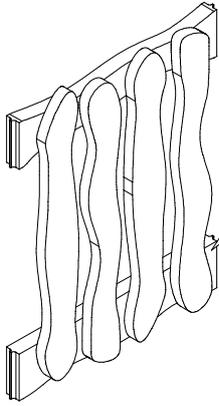

NOTE:  
Walls contain  
floor boom 705211.  
HUOM:  
Seinät sisältävät  
lattia puomin 705211.


DET 2

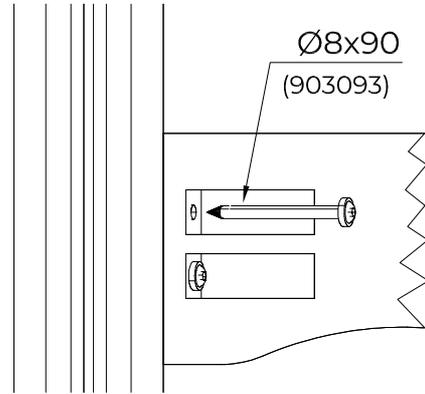

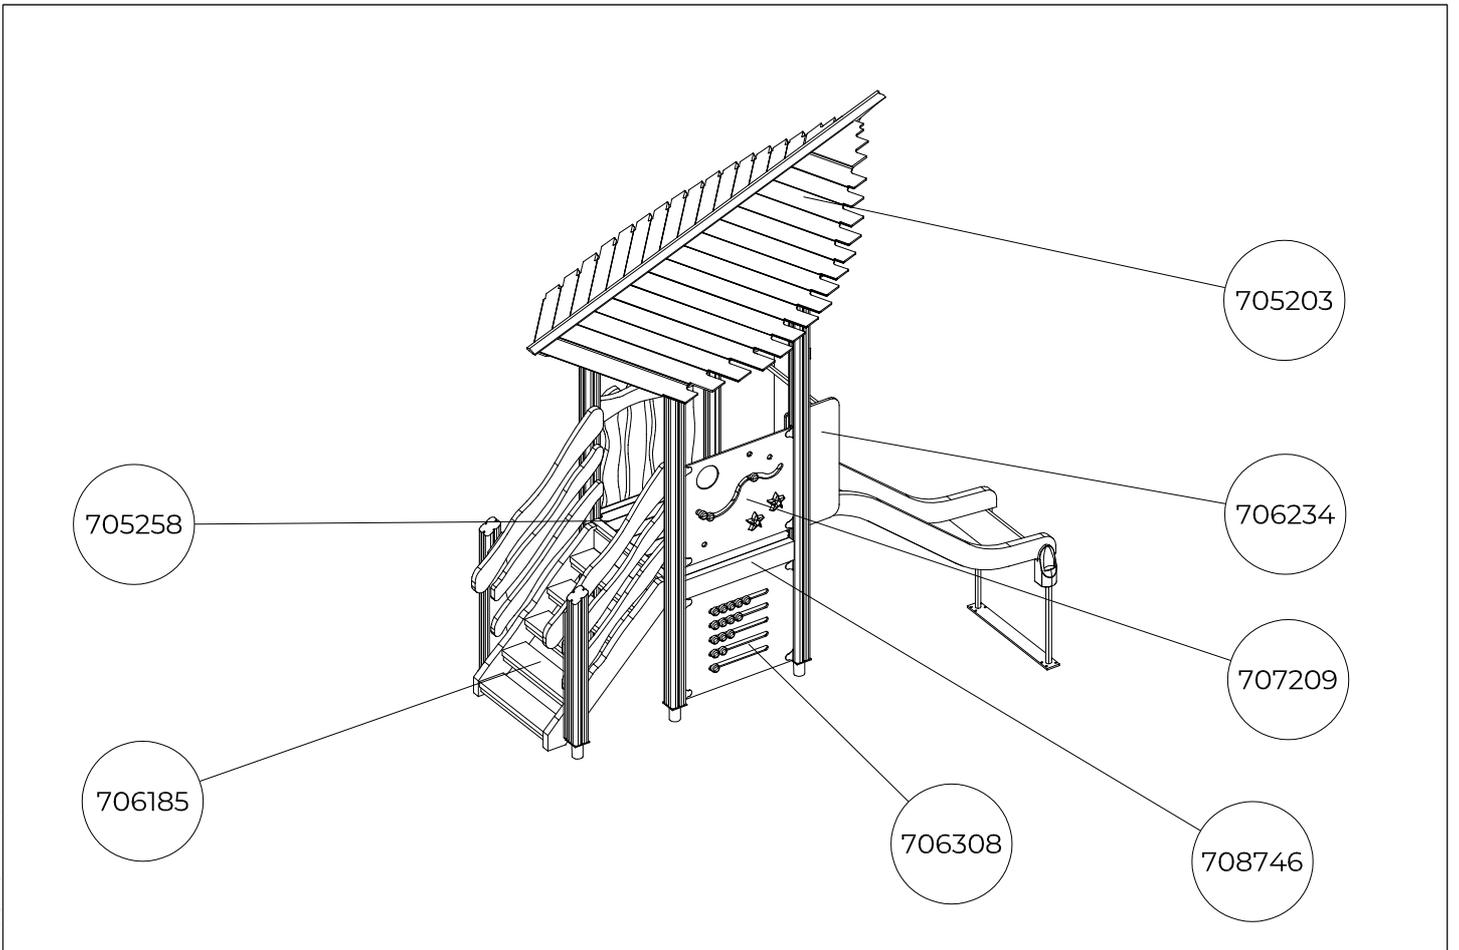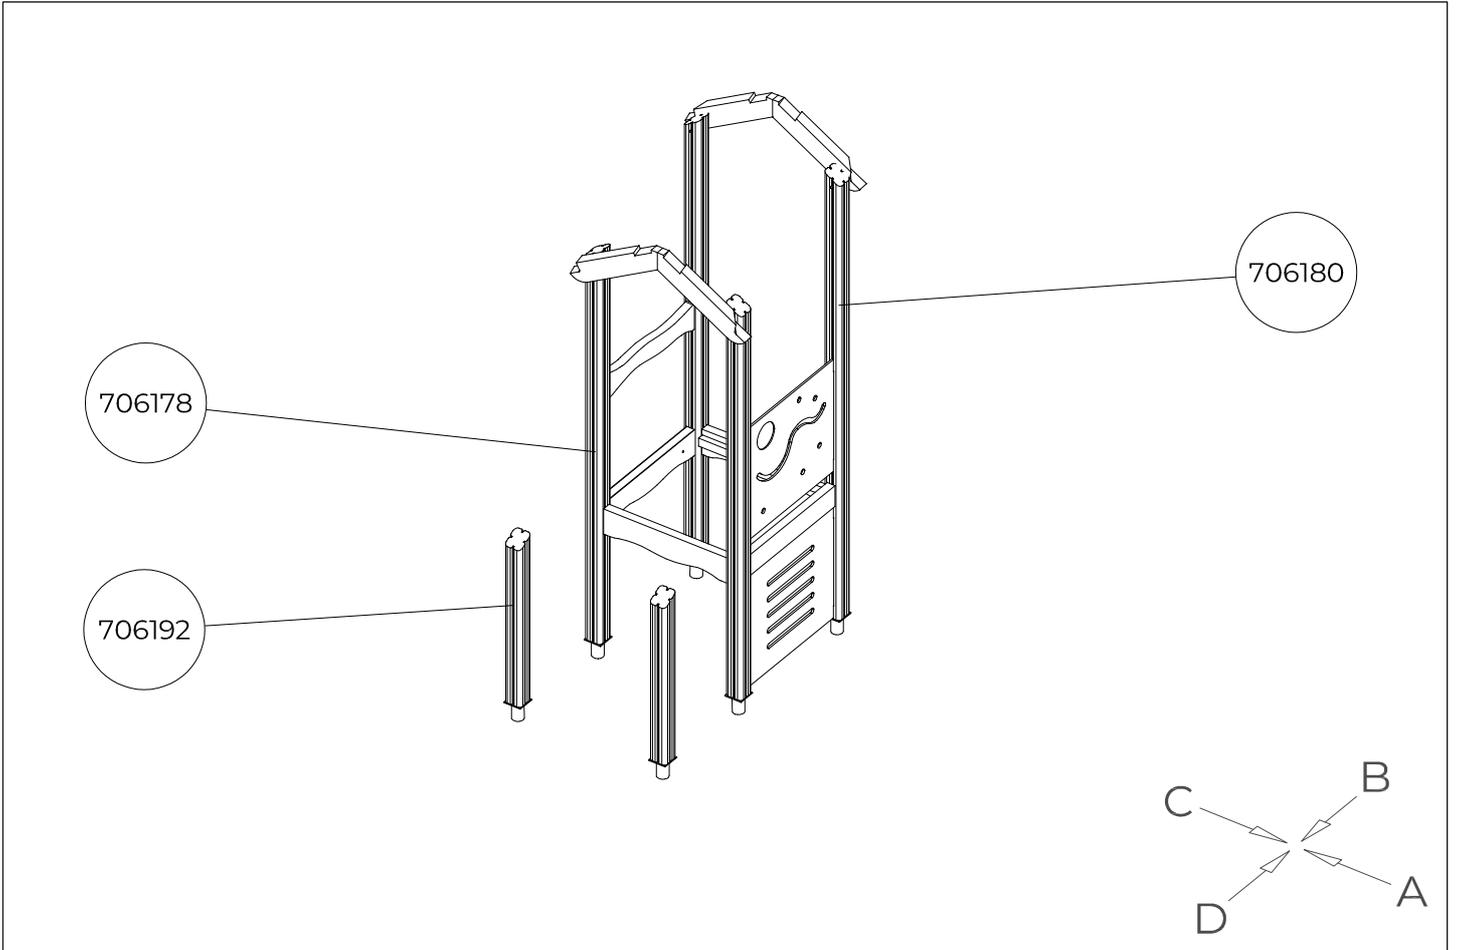


1:50


A

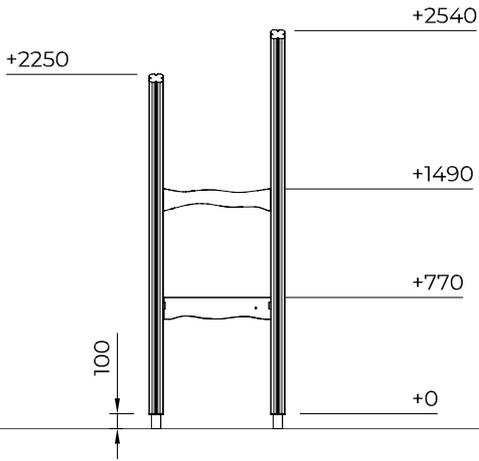


B

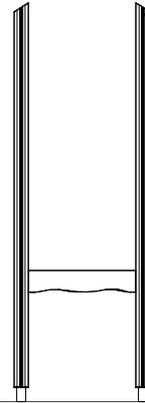


C

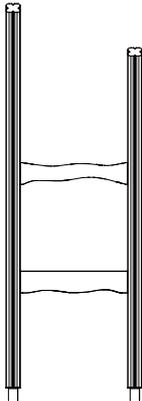

D

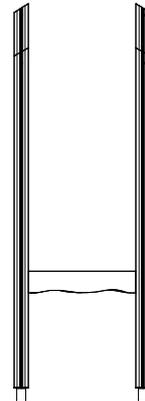

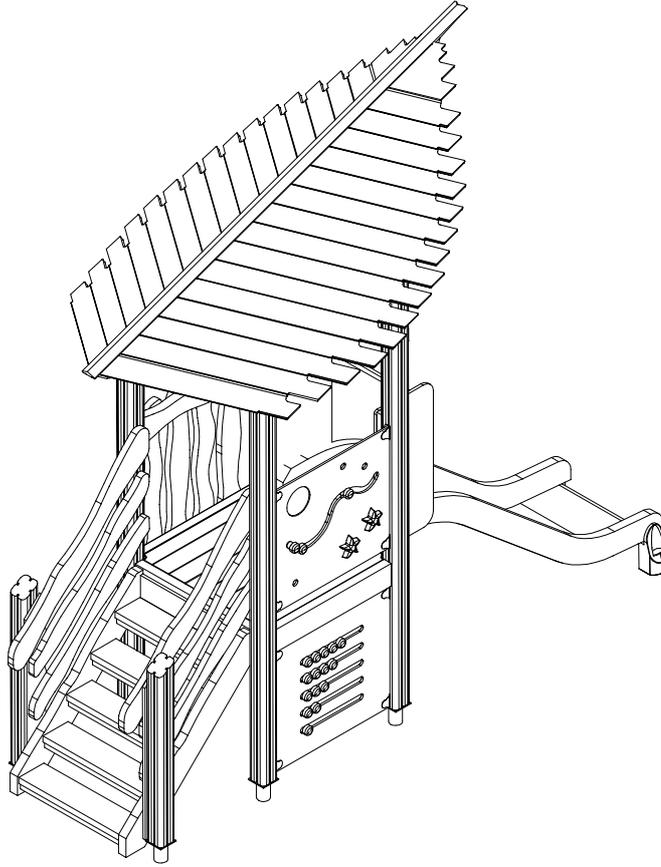

706234

Max falling height

