


# LAPPSET®

## FINNO












ASENNUSOHJE  
MONTERINGSANSVISNING  
INSTALLATION INSTRUCTION  
AUFBAUANLEITUNG  
NOTICE D'INSTALLATION

DATE: 22.8.2024

### Q17481

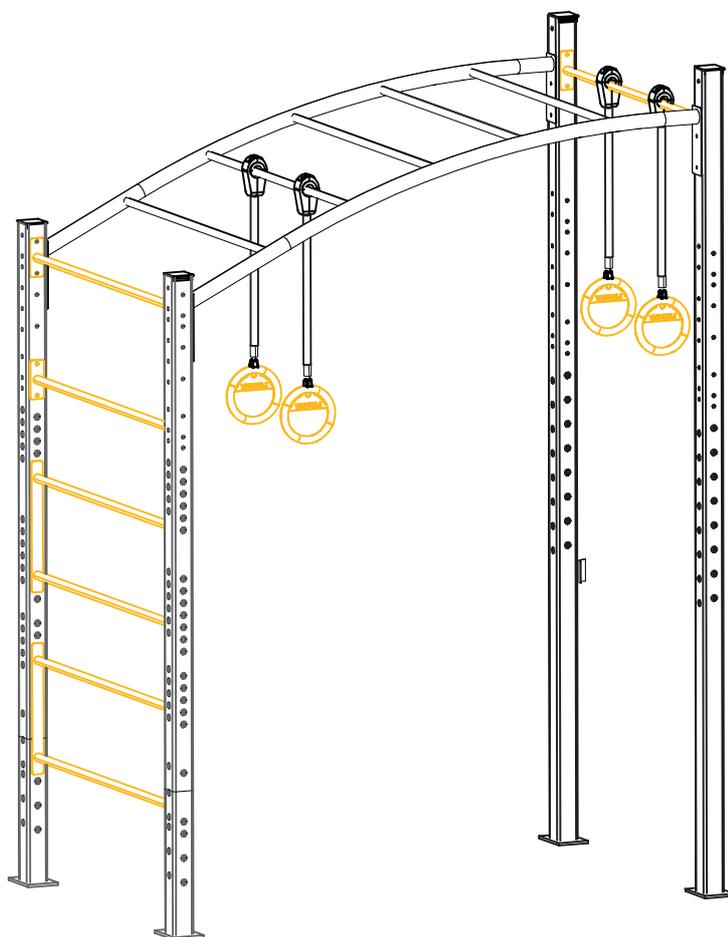


DATE: 22.8.2024

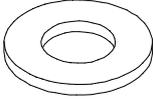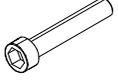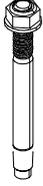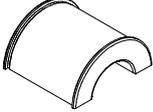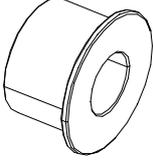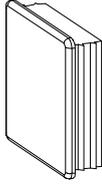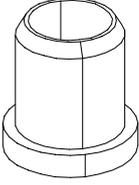 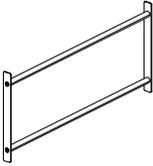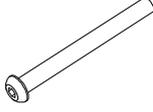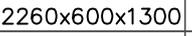702341  90x50	PCS 1	710486  Ø16x974	PCS 4	900965  M10	PCS 40	901302  Ø20/10.5x2	PCS 52	902195  150x50x50	PCS 8	902232  M10x55	PCS 4
902233  M10x30	PCS 4	904450  M16x170	PCS 8	906006  Ø64/36,4x59	PCS 8	910376  Ø30x17	PCS 24	910405  90x90x30	PCS 4	910410-222  90x90x2720	PCS 2
910415  Ø16/12,5-14x17	PCS 52	910427-222  90x90x3400	PCS 2	910442-224  1315	PCS 2	910444-224  1315x160	PCS 3	911149  M10x110	PCS 32	914528-224  2260x600x1300	PCS 1
	PCS		PCS		PCS		PCS		PCS		PCS
	PCS		PCS		PCS		PCS		PCS		PCS
	PCS		PCS		PCS		PCS		PCS		PCS
	PCS		PCS		PCS		PCS		PCS		PCS

EN/AS Impact Area 34.4 m<sup>2</sup>


Falling Space 34.8 m<sup>2</sup>

Max Falling Height 1810 mm

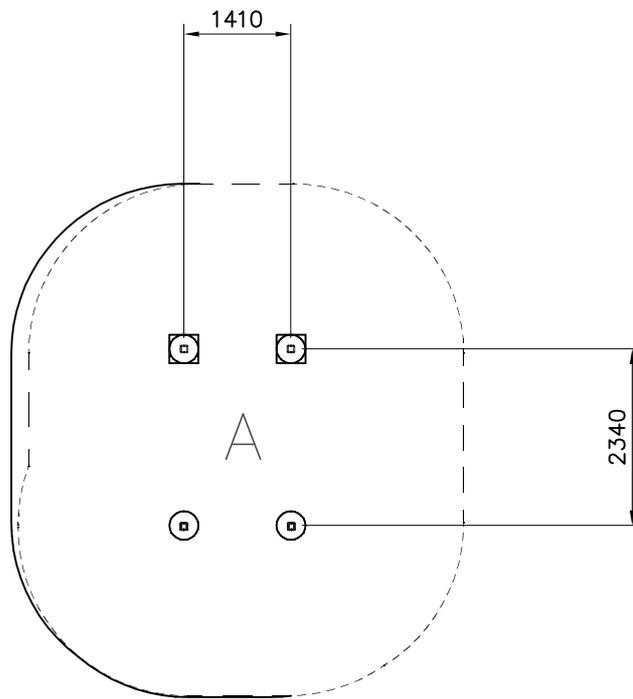





Ø16 ↓ > 130

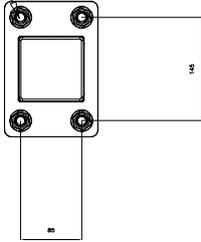

Concrete foundation plans


2pcs 200x500x1950

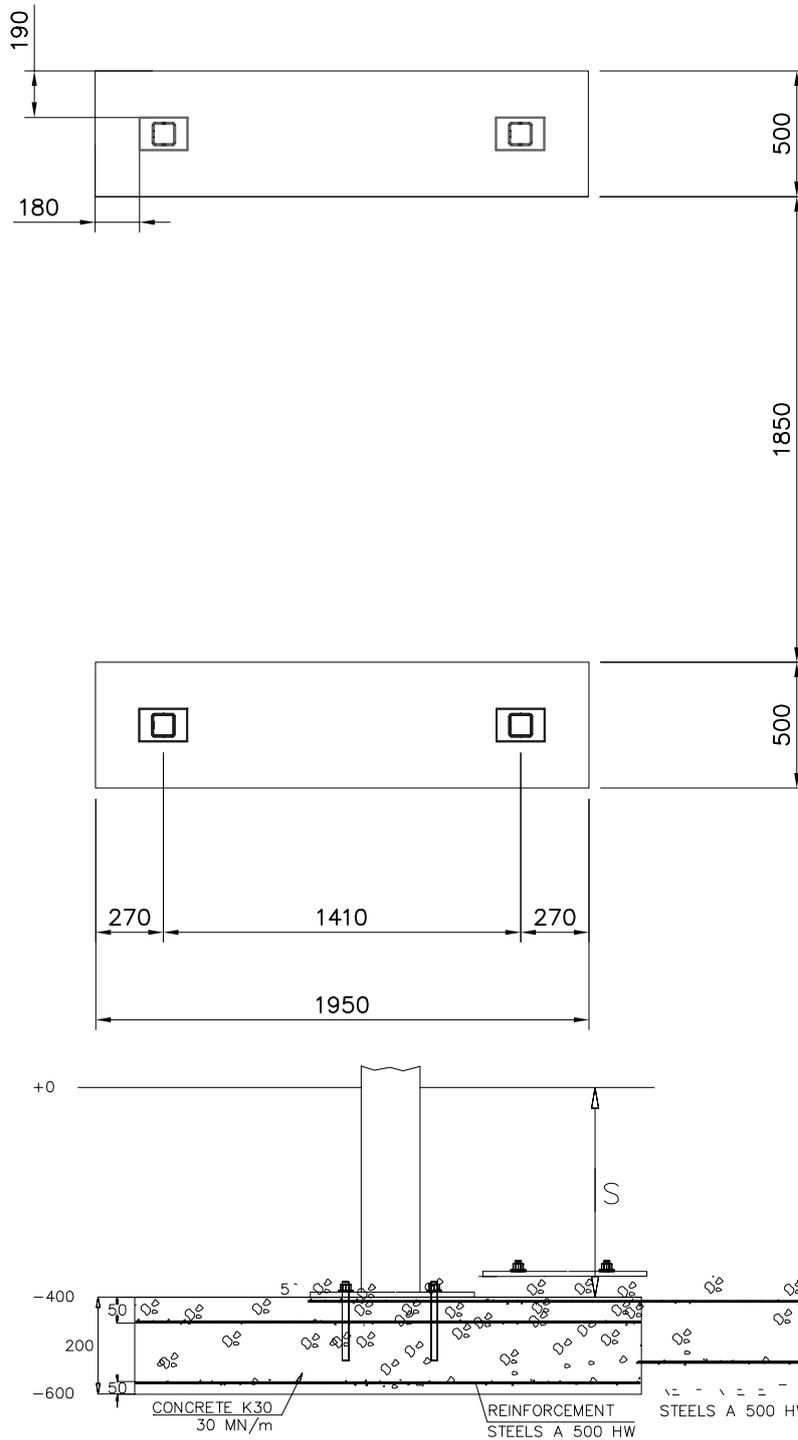
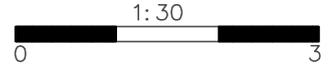




EN/AS Impact Area 34.4 m<sup>2</sup>


Falling Space 34.8 m<sup>2</sup>



Max Falling Height 1810 mm

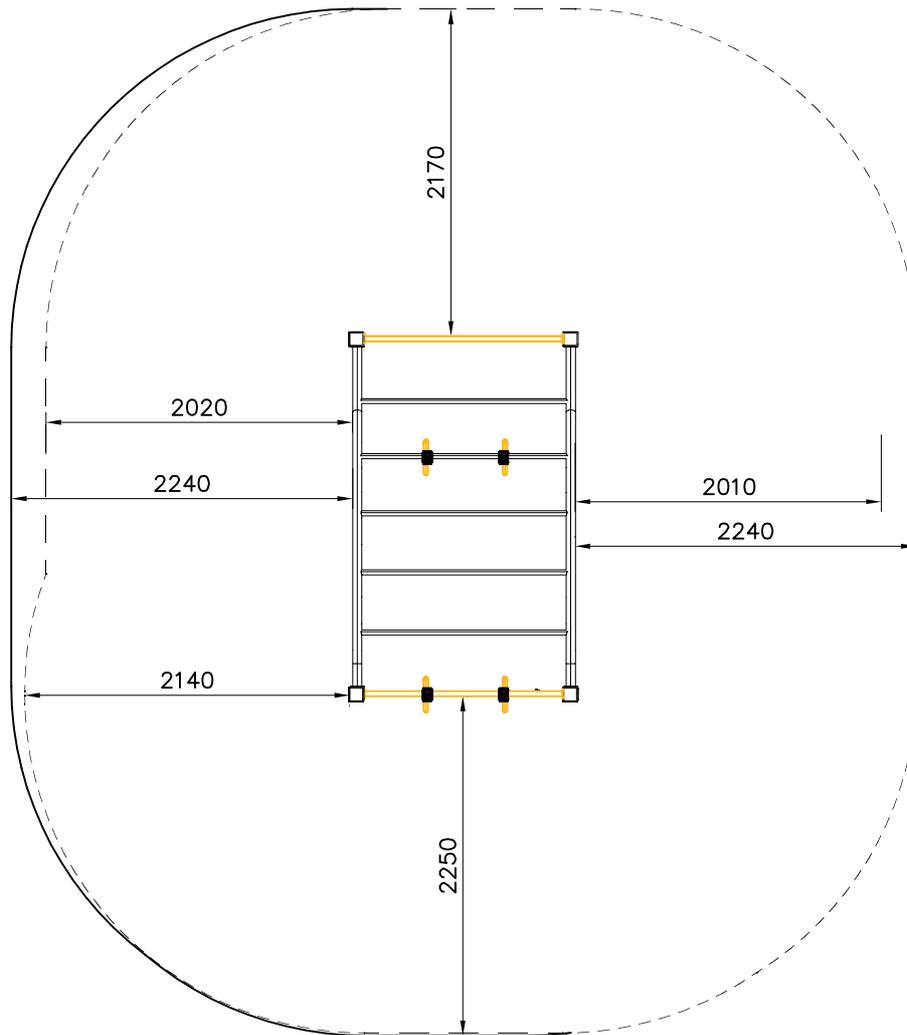

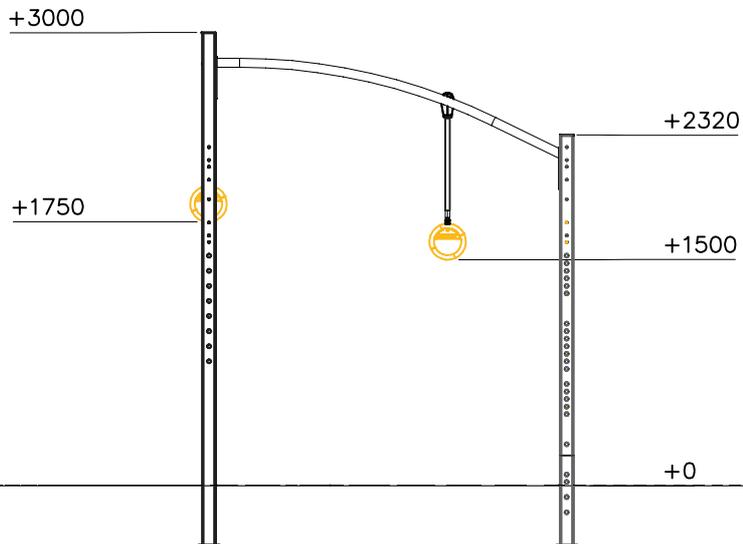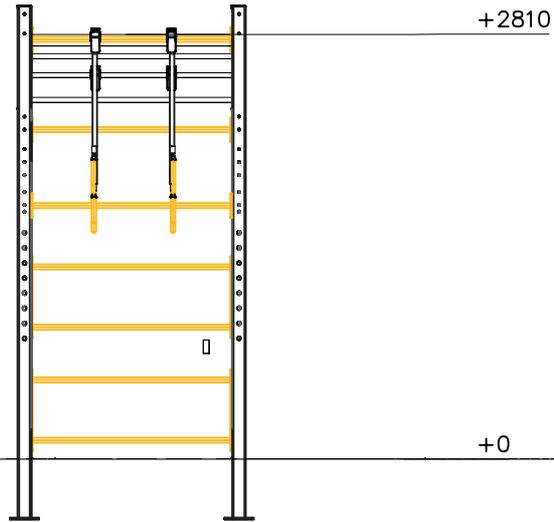

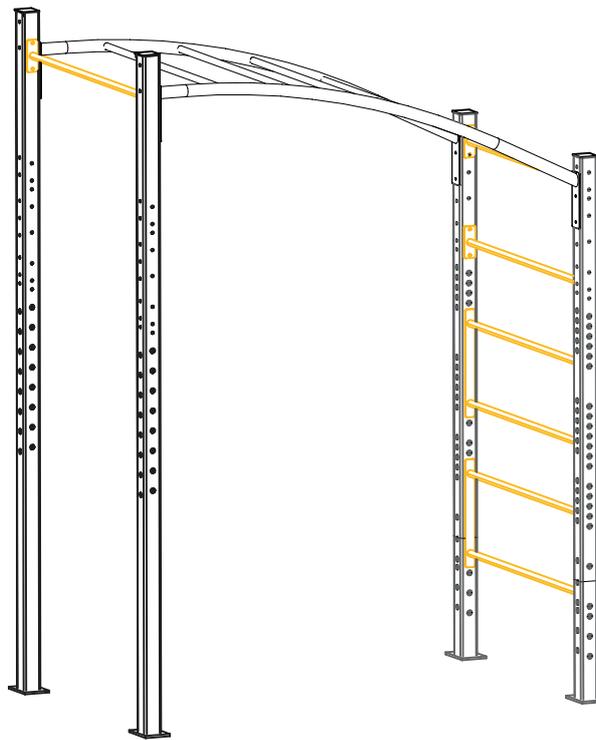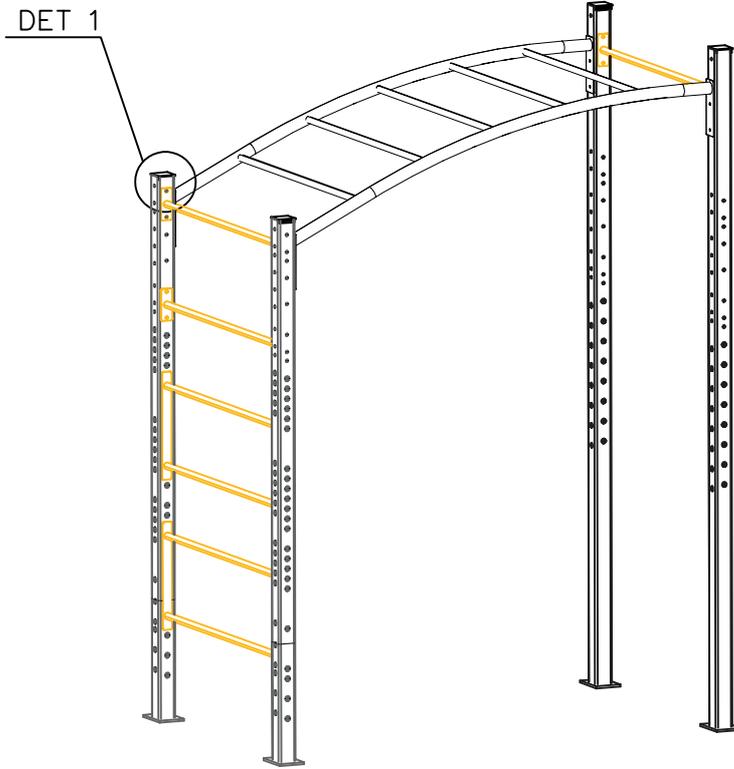
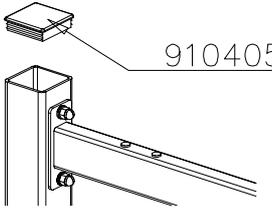
<p>DET 1</p>  <p>910405</p>			

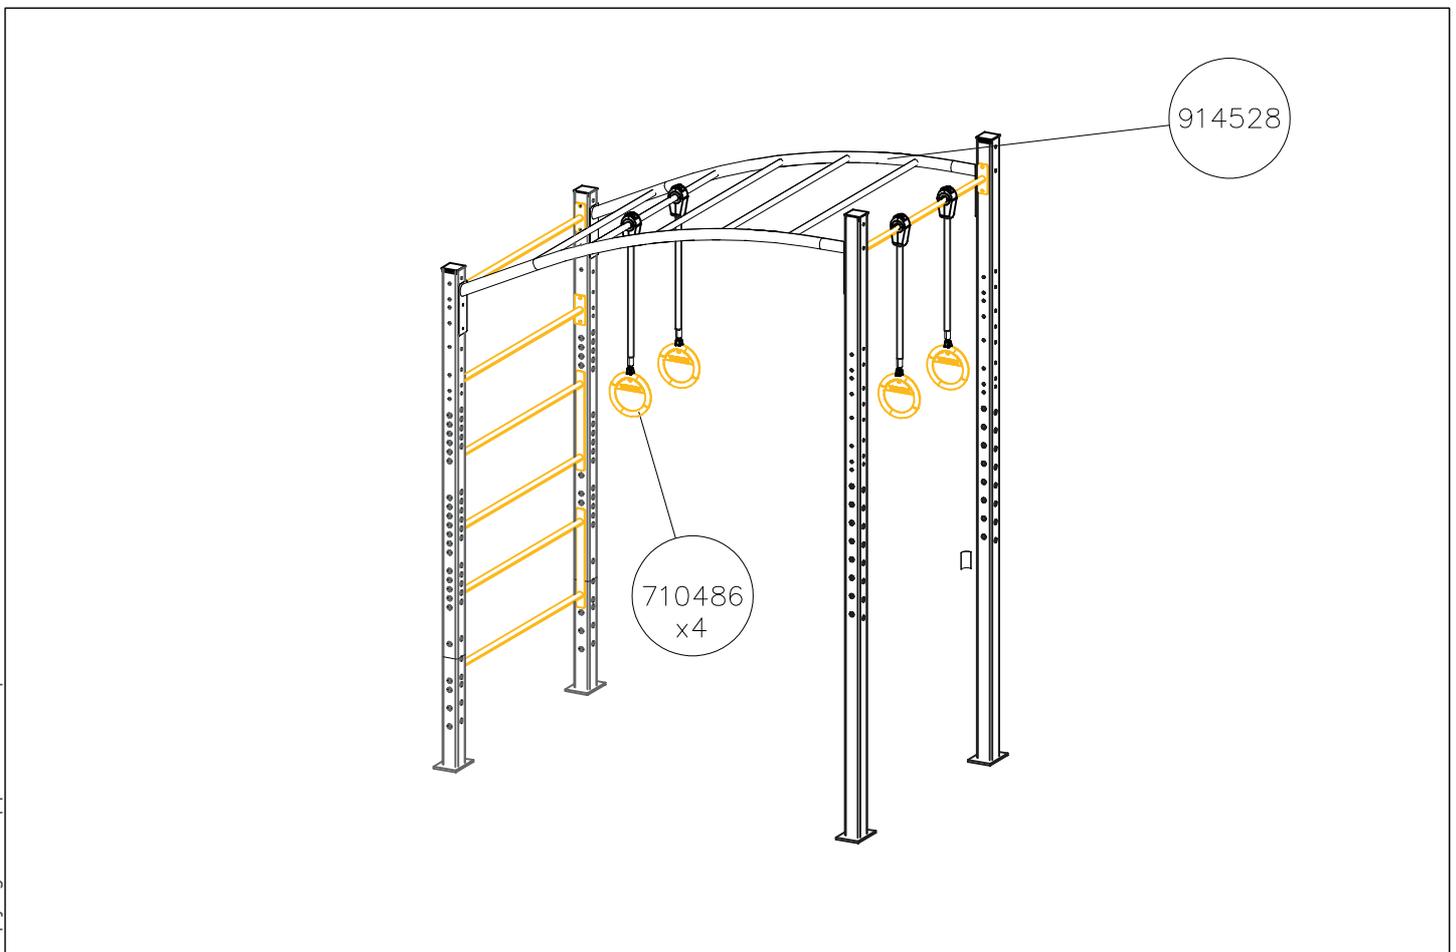
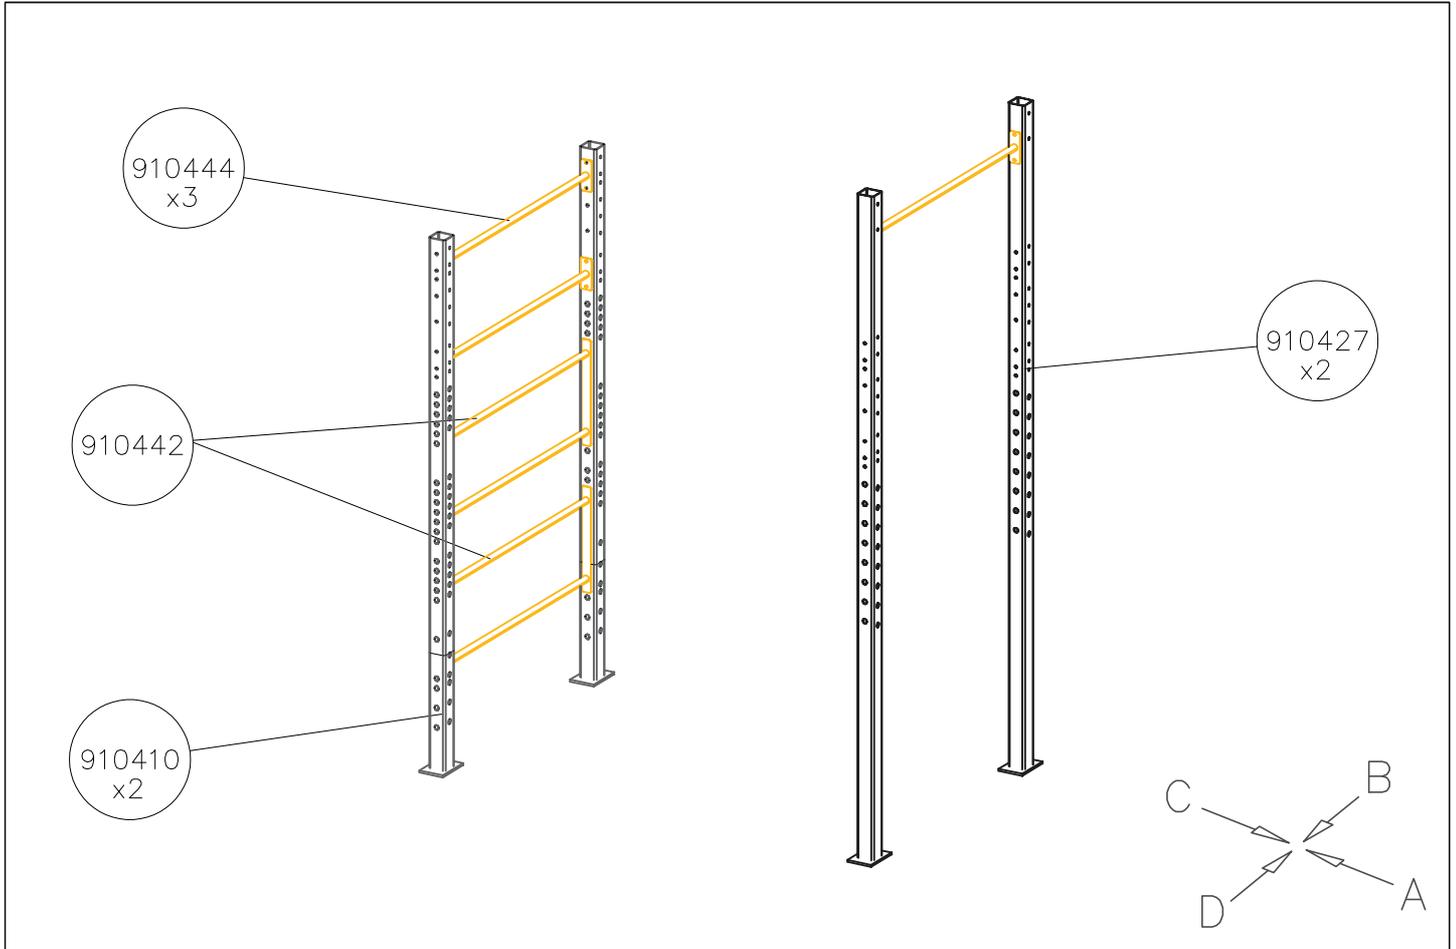


DATE: 22.8.2024

1:50

A

B

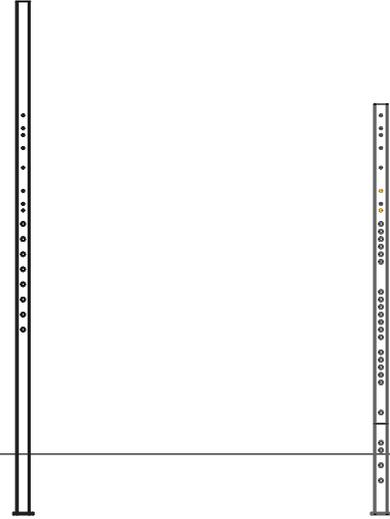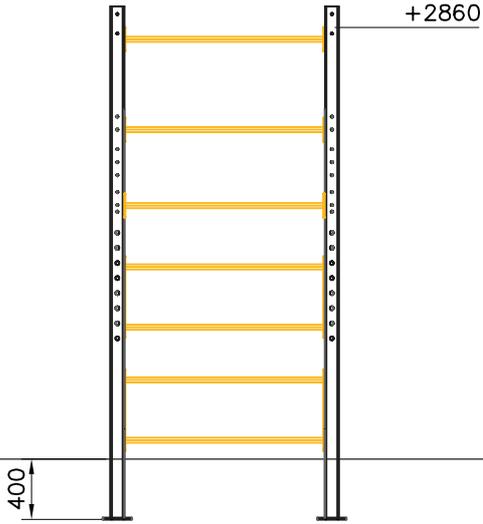

C

D

